


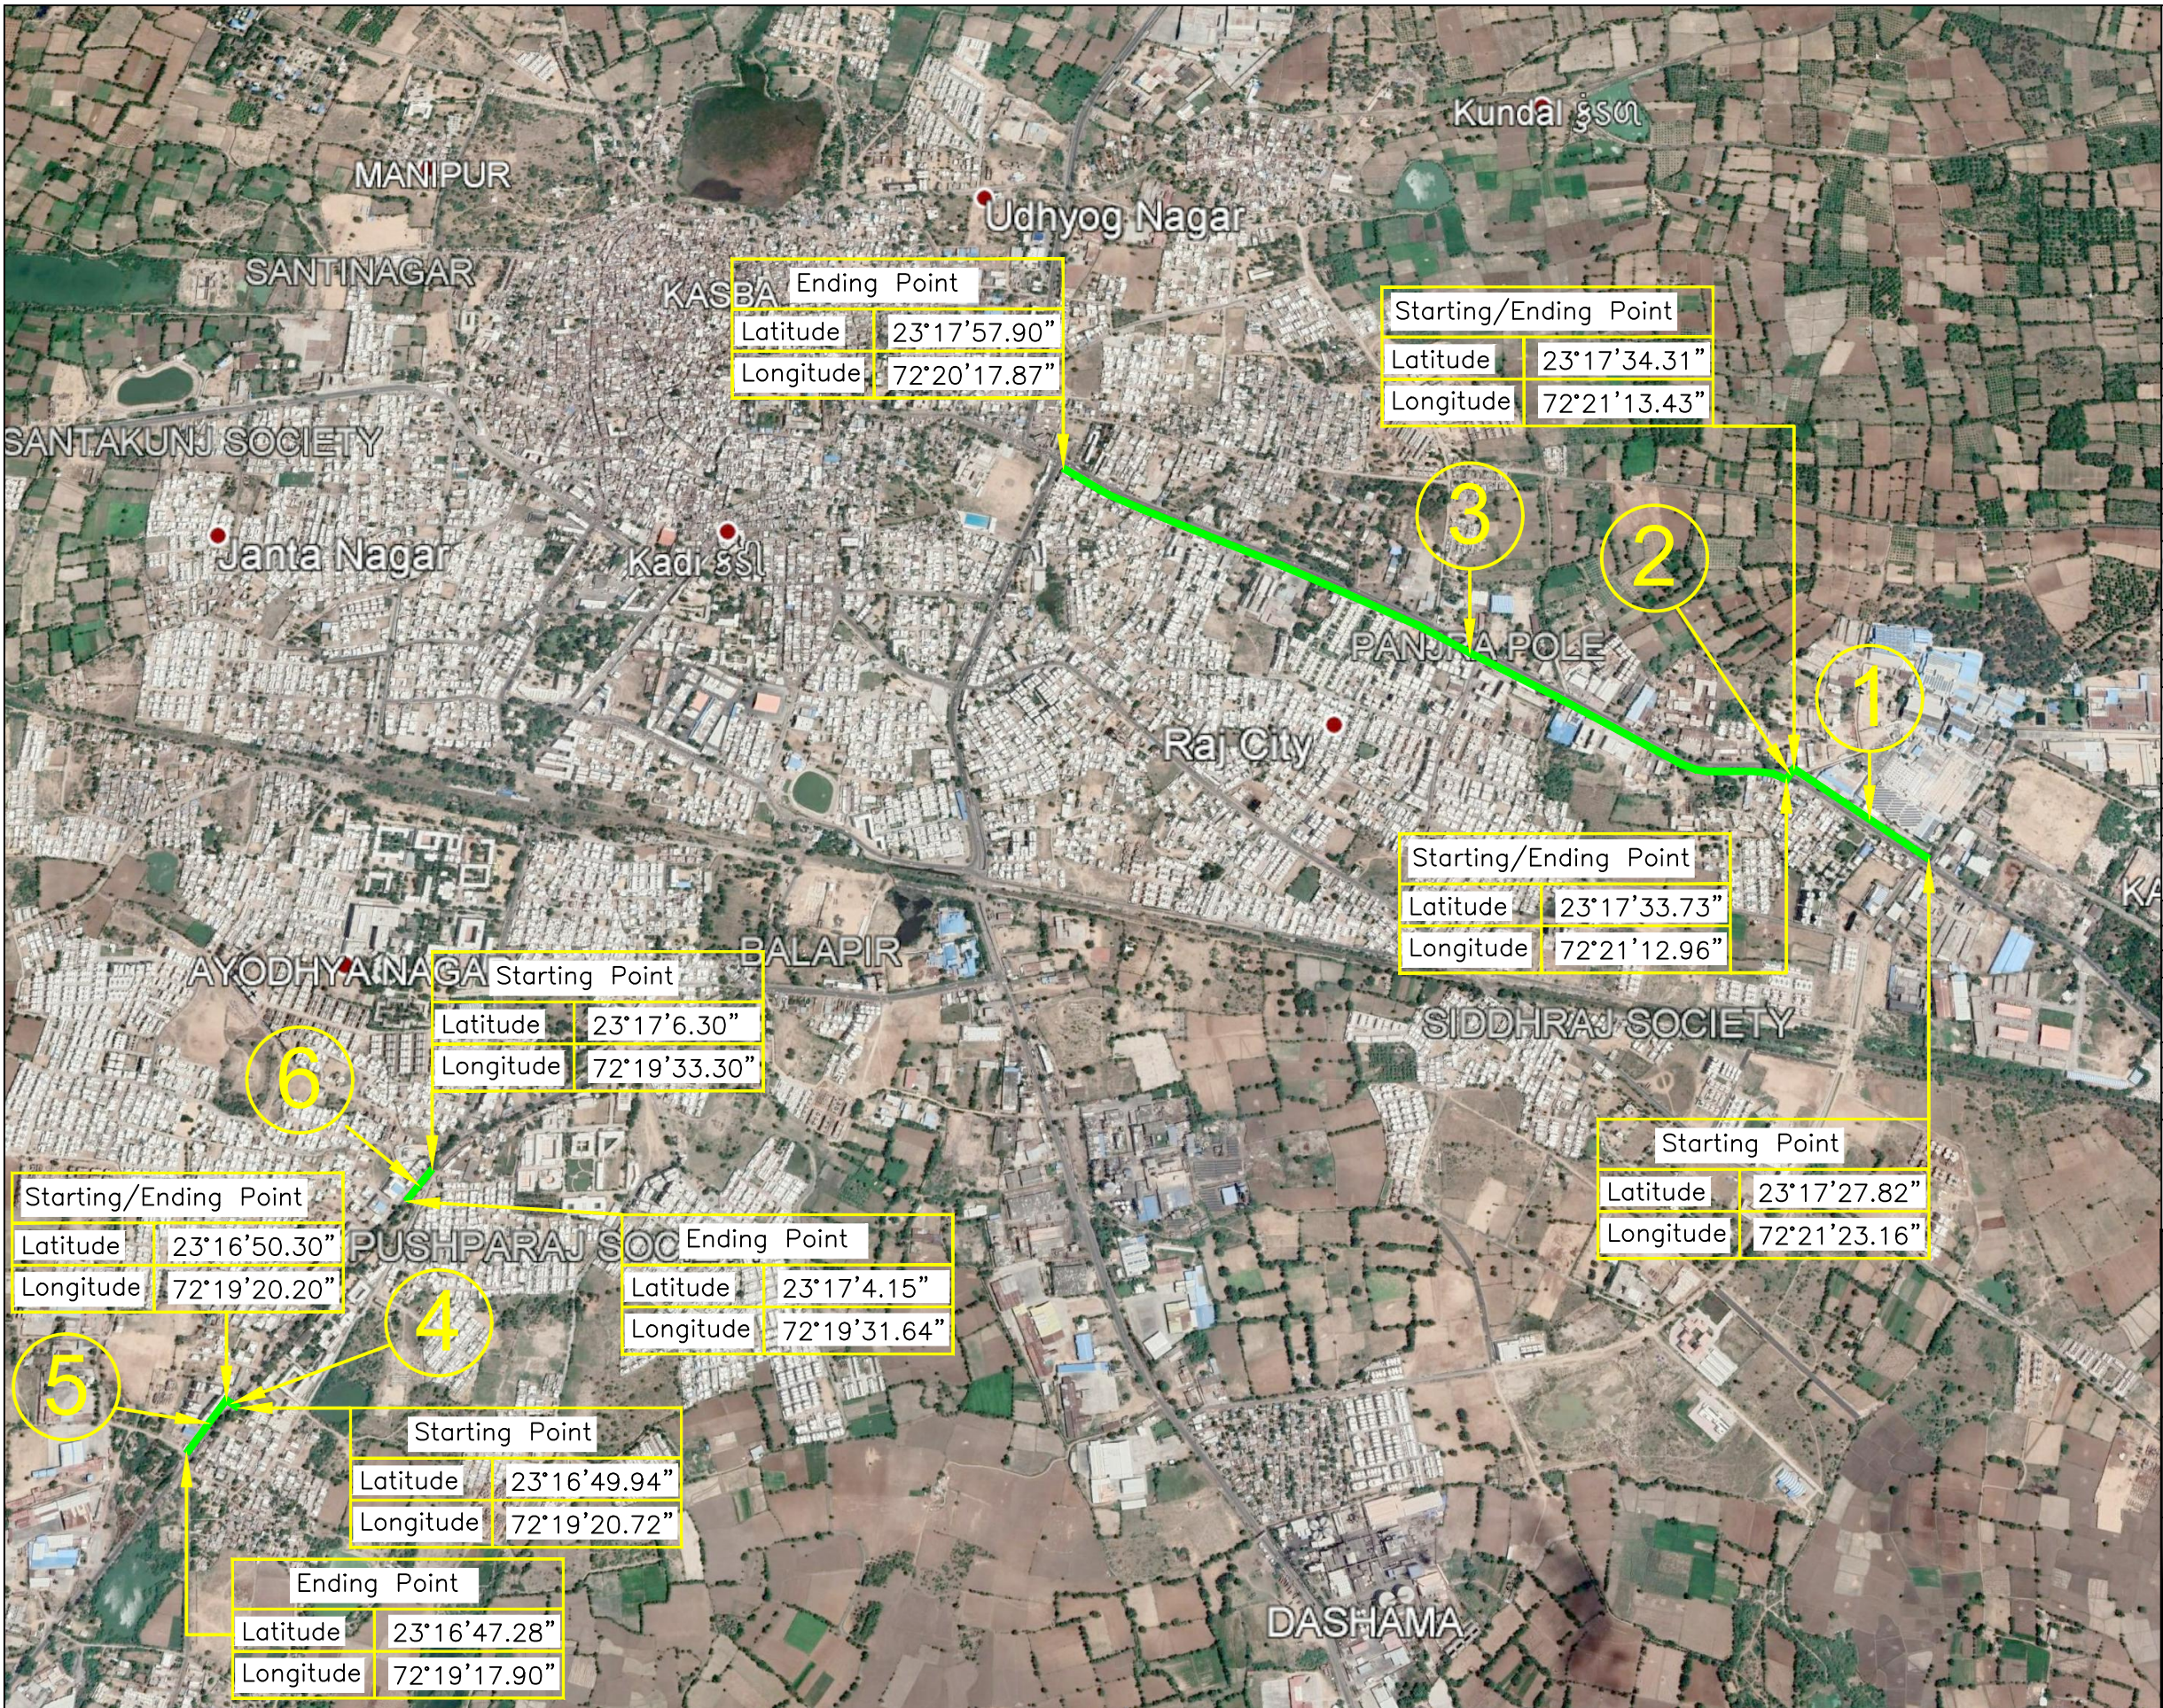

(1) Parallel to Chhatral-Kadi SH-133 Road right side Protected Forest. @ch150 to @ch484, Length - 334 M			
Starting Point		Ending Point	
Latitude	23°17'27.82"	Latitude	23°17'34.31"
Longitude	72°21'23.16"	Longitude	72°21'13.43"
(2) Crossing of SH-133 Chhatral-Kadi Road Protected Forest. @ch 484 to @ch 508, Width - 24 M			
Starting Point		Ending Point	
Latitude	23°17'34.31"	Latitude	23°17'33.73"
Longitude	72°21'13.43"	Longitude	72°21'12.96"
(3) Parallel to SH-133 Chhatral-Kadi Road Protected Forest. @ch 508 to @ch 2267, Length - 1759 M			
Starting Point		Ending Point	
Latitude	23°17'33.73"	Latitude	23°17'57.90"
Longitude	72°21'12.96"	Longitude	72°20'17.87"
(4) Crossing of Kadi-Kalyanpura SH Road Protected Forest. @ch 0 to @ch 24, Width - 24 M			
Starting Point		Ending Point	
Latitude	23°16'49.94"	Latitude	23°16'50.30"
Longitude	72°19'20.72"	Longitude	72°19'20.20"
(5) Parallel to Kadi-Kalyanpura SH Road Protected Forest. @ch 24 to @ch 130, Length - 106 M			
Starting Point		Ending Point	
Latitude	23°16'50.30"	Latitude	23°16'47.28"
Longitude	72°19'20.20"	Longitude	72°19'17.90"
(6) Parallel to Kadi-Kalyanpura SH Protected Forest. @ch 0 to @ch 80, Length - 80 M			
Starting Point		Ending Point	
Latitude	23°17'6.30"	Latitude	23°17'4.15"
Longitude	72°19'33.30"	Longitude	72°19'31.64"

LEGEND

PROPOSED 125/90 MM DIA MDPE GAS PIPELINE

PROJECT :

125/90 MM DIA MDPE GAS PIPELINE CONNECTIVITY FOR REINFORCEMENT KADI PART-I,II&III. DIST:MEHSANA

CLIENT :



SABARMATI GAS LTD.
SECTOR-21, GANDHINAGAR

CONSULTANTS :



Multi Mantech International Pvt. Ltd.
M-SQUARE, MILLENIUM PLAZA, JUDGES BUNGALOWS ROAD,
VASTRAPUR, AHMEDABAD-380 015, INDIA.
PH. : 91-79-26750515, 26750516, 26750517. FAX : 91-79-26764099
E-mail : info@mmipl.in

TITLE :

GEO MAP

DRAWN BY : VASANT	EXAMINED BY : D.H.JOSHI	REV. 0
SURVEY BY : SUDHIR	PROJ. CODE	DRG. NO.
CHECKED BY : D.H.JOSHI	SCALE = 1 : 50	SGL/215.2.26
DATE : 27/09/2021		MM/SGL/KADI/GEO