



No. F43T5
Scale 1:50,000

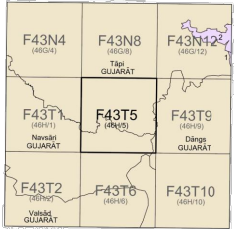

भारतीय सर्वेक्षण विभाग SURVEY OF INDIA

1st Edition 2011. PDSR / RS/77

CONVENTIONAL SYMBOLS

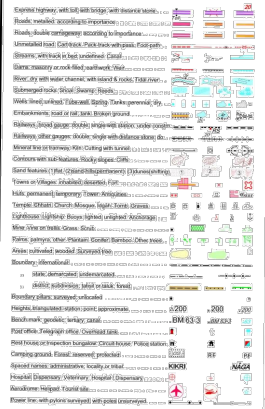

NOTES

Height and contours have not been shown.
Contours are approximate.
A solid height, e.g., 1000 represents the spot height, i.e., the height of the spot above sea level.
The contour interval is 200 feet (60.96 metres) except where otherwise indicated.
Contours are shown at 200 feet (60.96 metres) intervals.

COMPARISON INDEX



Projection - UTM Datum - WGS 84

Magnetic Variation from True North about 1° West in 2005.
(Increasing about 1° annually)


1:50,000

Scale 1:50,000

For better details about this map, please contact:
Director
Gujarat, Dangs & Diu Geo-Spatial Data Centre
Survey of India, Sector 10/8
Gandhinagar.

Reproduction in whole or part by any means is prohibited
without the written permission of Survey of India and
National Mapping Agency.

GOVERNMENT OF INDIA COPYRIGHT 2011

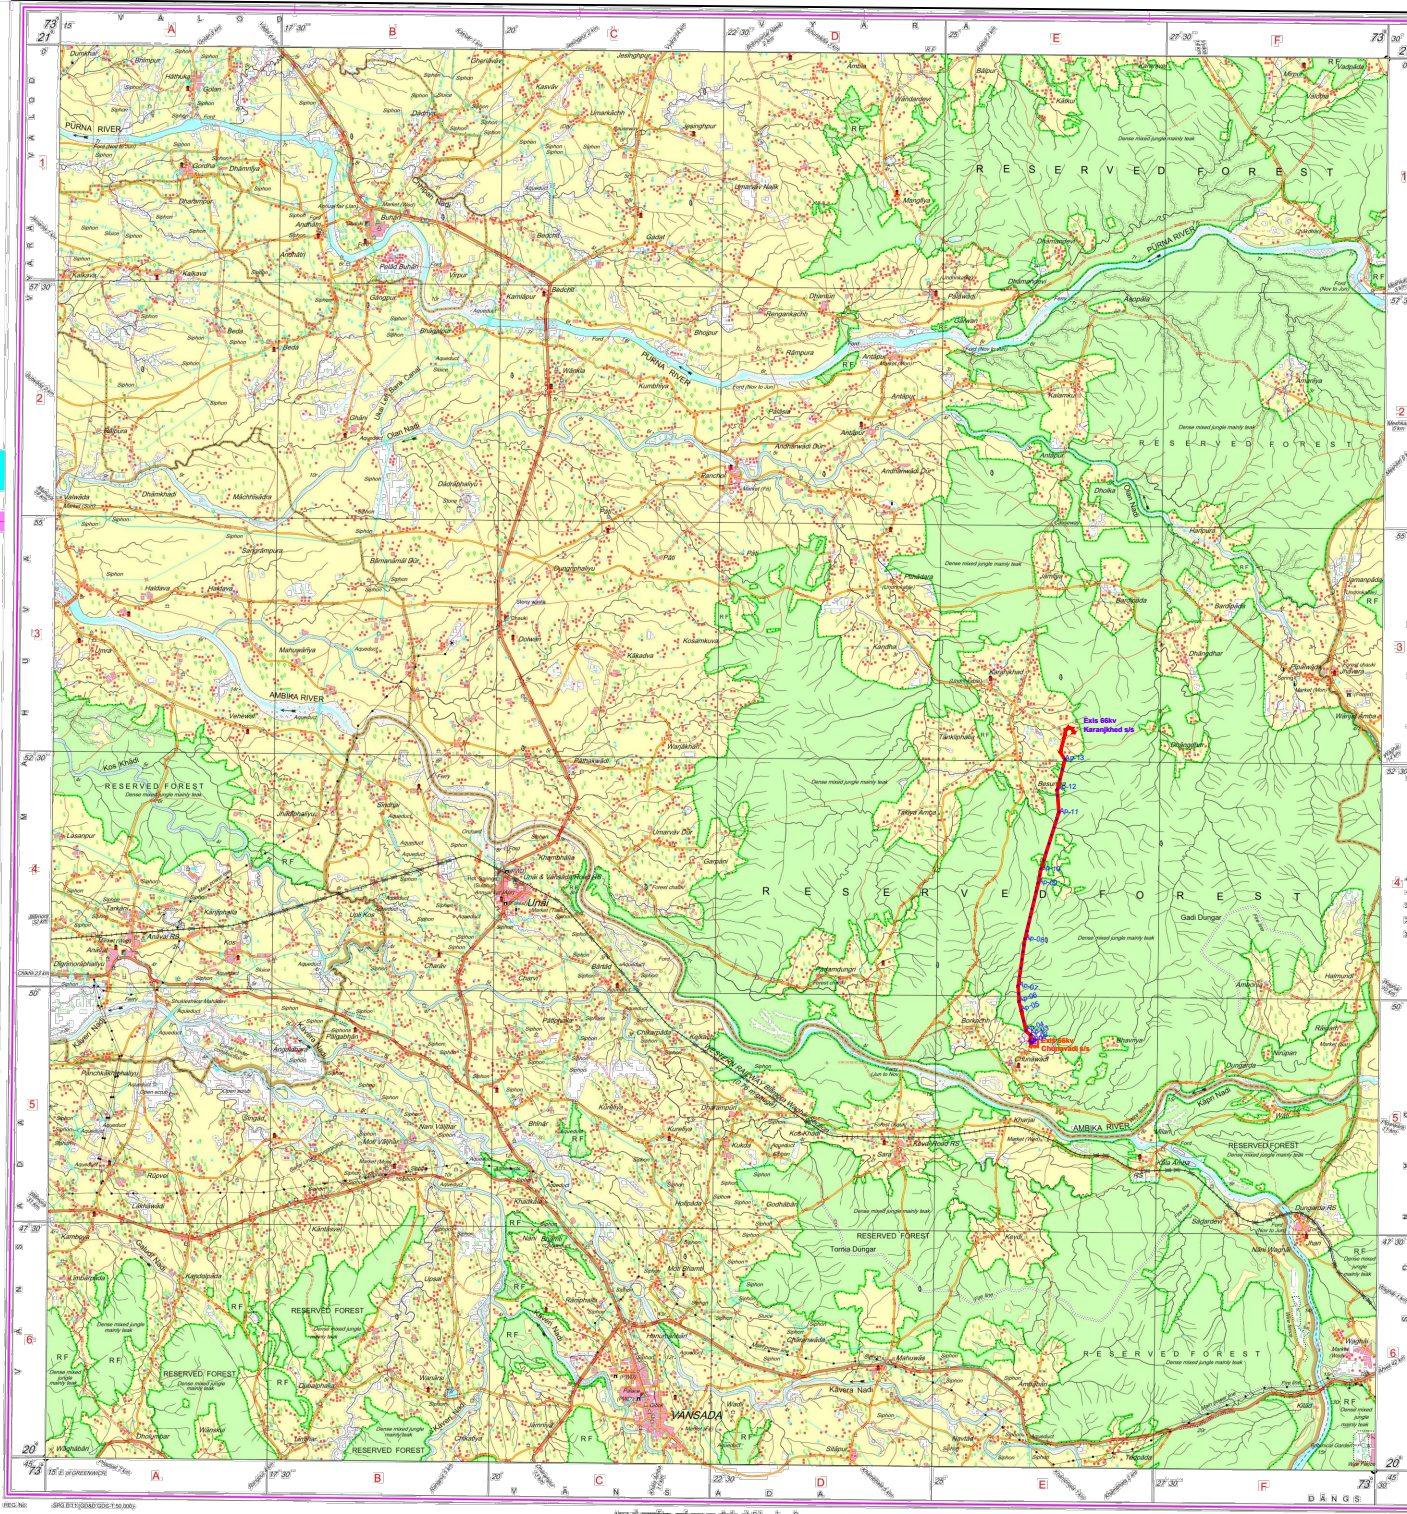

NOTE AND REFERENCE

APPROVALS

(1) NOTIFICATION :- NO :- VOL.NO.:-
PART NO.:- DATED :-

(2) H.O. ROUTE APPRL:- NO:-CE(PRO)/
DATED :-

(3) C.E.I. APPRL:- NO:-CE/INS/
DATED :-

(4) P.T.C.C. APPRL:- NO:- PTCC/
DATED :-

TOTAL BEE LENGTH OF LINE :- 6.120KM

TOTAL LENGTH OF ROUTE LINE:- 6.665KM

CROSSING DETAILS

1. NATIONAL HIGHWAY CROSSING :-	00 NOS.
2. STATE HIGHWAY CROSSING :-	00 NOS.
3. VILLAGE ROAD CROSSING :-	03 NOS.
4. RIVER CROSSING :-	00 NOS.
5. CANAL CROSSING :-	00 NOS.
6. RAILWAY CROSSING :-	00 NOS.
7. 11KV LINE CROSSING :-	05 NOS.
8. 400KV D/C LINE CROSSING :-	00 NOS.
9. 220KV D/C LINE CROSSING :-	00 NOS.
10. 132KV LINE CROSSING :-	00 NOS.
11. 66KV LINE CROSSING :-	01 NOS.

TOWER SCHEDULE

1. "PP" TYPE TOWER :-	18 NOS.
2. "PQ" TYPE TOWER :-	02 NOS.
3. "PR" TYPE TOWER :-	03 NOS.
4. "PS" TYPE TOWER :-	06 NOS.



Executive Engineer (Const.)
GETCO, Construction Division
VADODRA-390007

LEGEND

PROPOSED ROUTE FINAL ROUTE



GUJARAT ENERGY TRANSMISSION CORPN.LTD.
S.P VIDYUT BHAVAN RACE COURSE,
VADODARA-390007

PROP. ROUTE MAP OF 66KV DC TOWER LINE FROM EXIS. 66KV
CHUNAVADI S/S TO EXIS. 66KV KARANJIKHED S/S ON PANTHER TOWER
WITH ACSR PANTHER CONDUCTOR

DRAWN:-	CHECKED:-	APPD:-	SIZE:-
(SURVEYOR)	D.E (TECH)	E.E (CONST)	A2
SCALE:-	DATE:-	DRG.NO:-	SHEET:-
1:500			1 OF 1
			REV:-
			RO

भारतीय सर्वेक्षण विभाग
Published under the direction of Survey of India, B.S. Survey of India
Survey of India, Haldimand Estate, Plot No. 37, Sector 10/8, Gandhinagar
Department of Science & Technology, Government of India

PRINTED AT THE SURVEY OF INDIA PRESS, NEW DELHI