


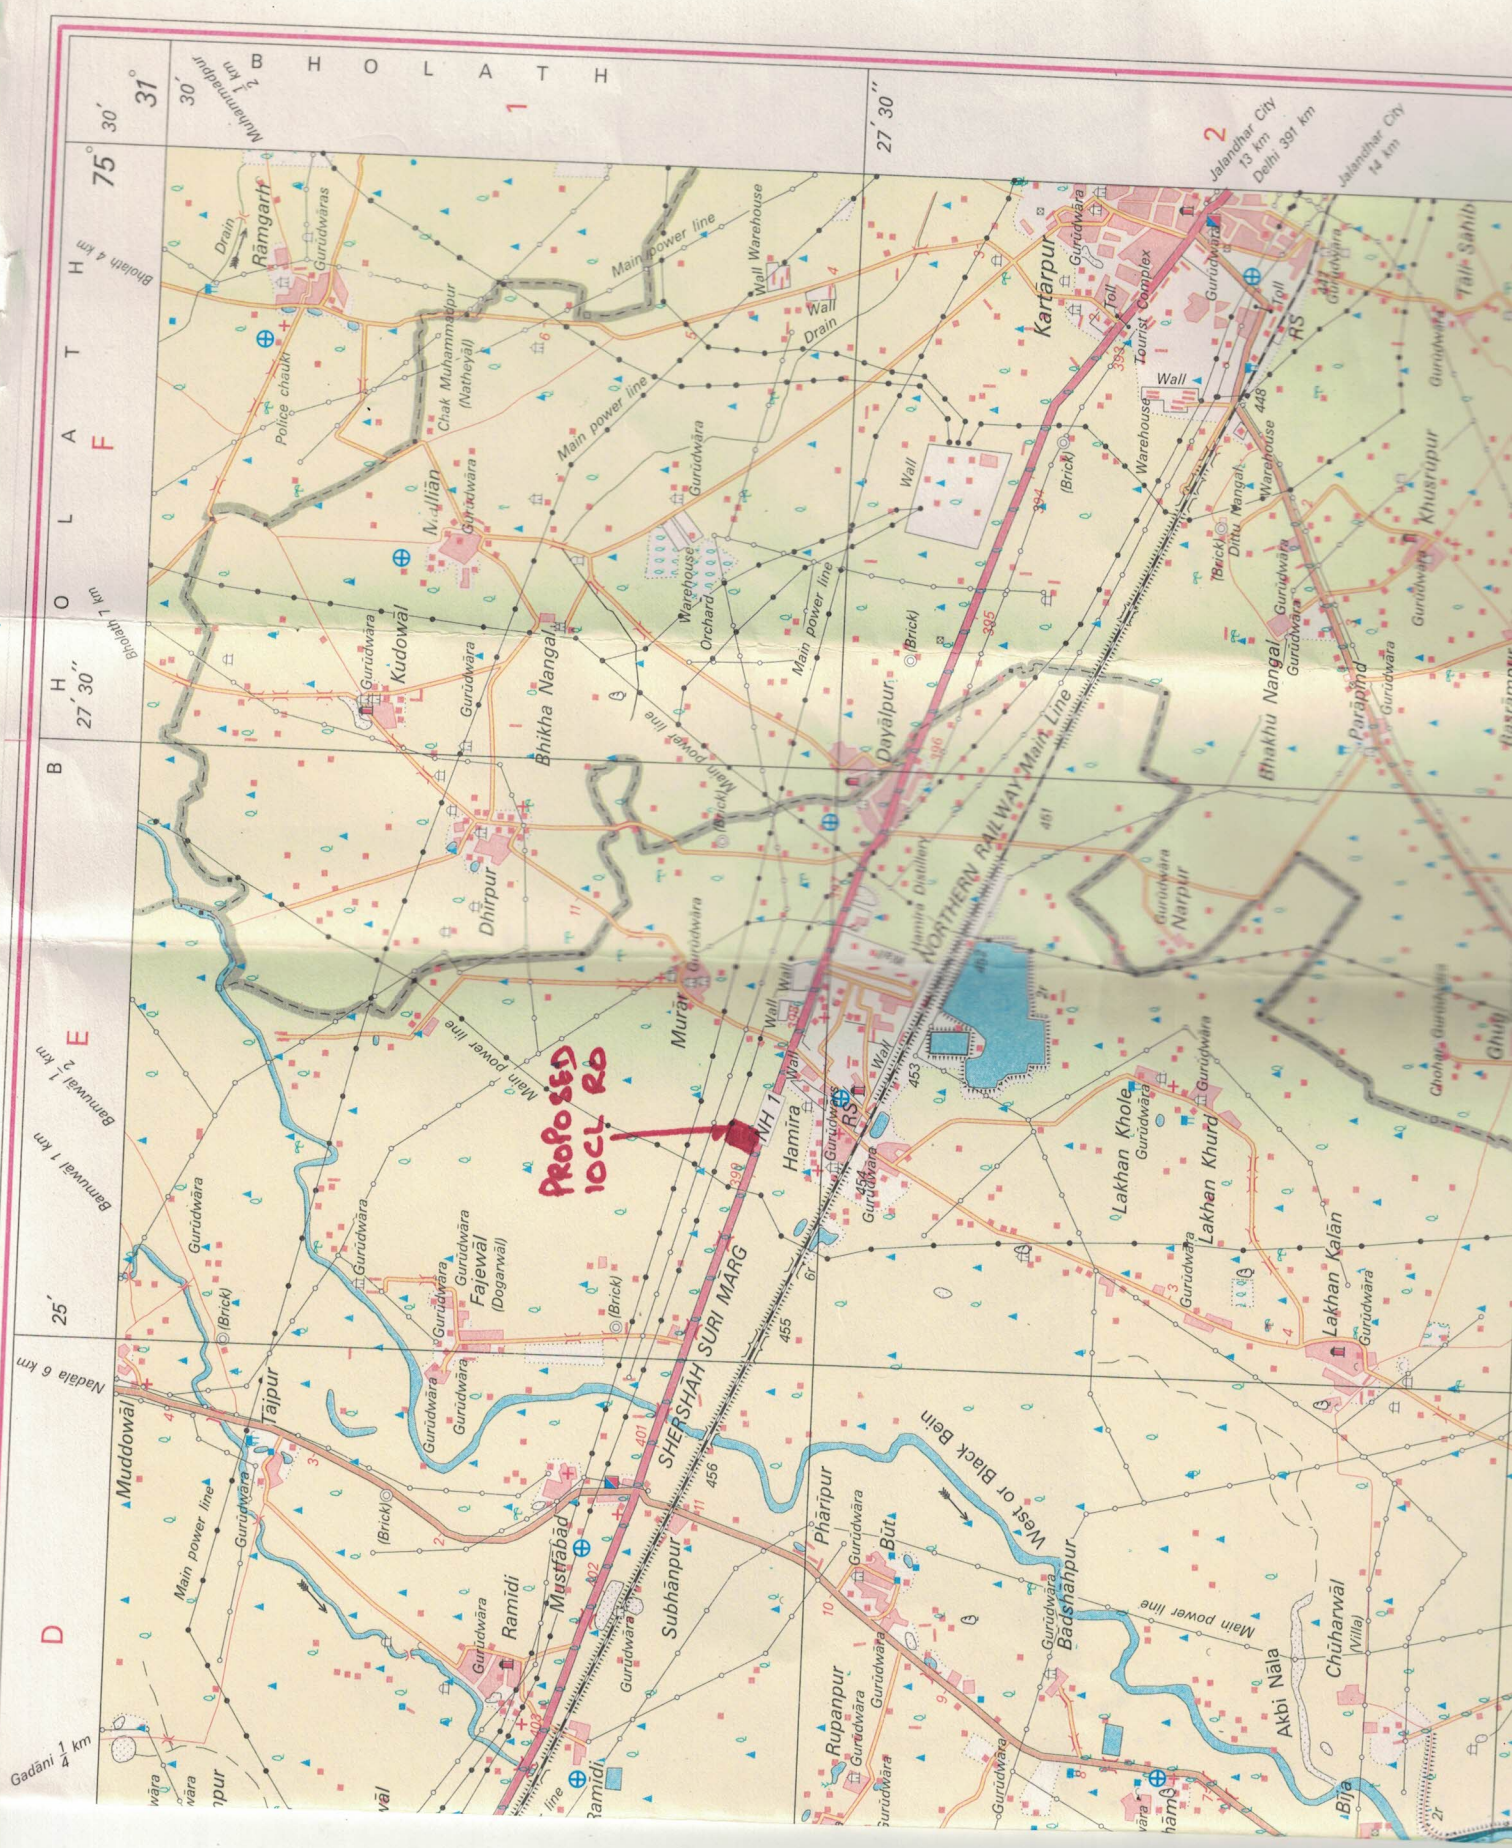

PROPOSED
IOCL RO

D E F H

25' 27' 30" 31'

25' 27' 30" 31'

31'

30"

27'

25'

23'

21'

19'

17'

15'

13'

11'

9'

7'

5'

3'

1'

0'

1'

3'

