


MAP SHOWING THE LOCATION FOR THE CONSTRUCTION OF 220 D/C RANGPO (PG) TO SAMARDONG
THROUGH GOVT. KHAMMAL UNDER KAREK-KAIZALEY REV.BLOCK AND TSALUMTHANG RF
UNDER TSALUMTHANG REV.BLOCK UNDER NAMTHANG (T) RANGE, SOUTH SIKKIM

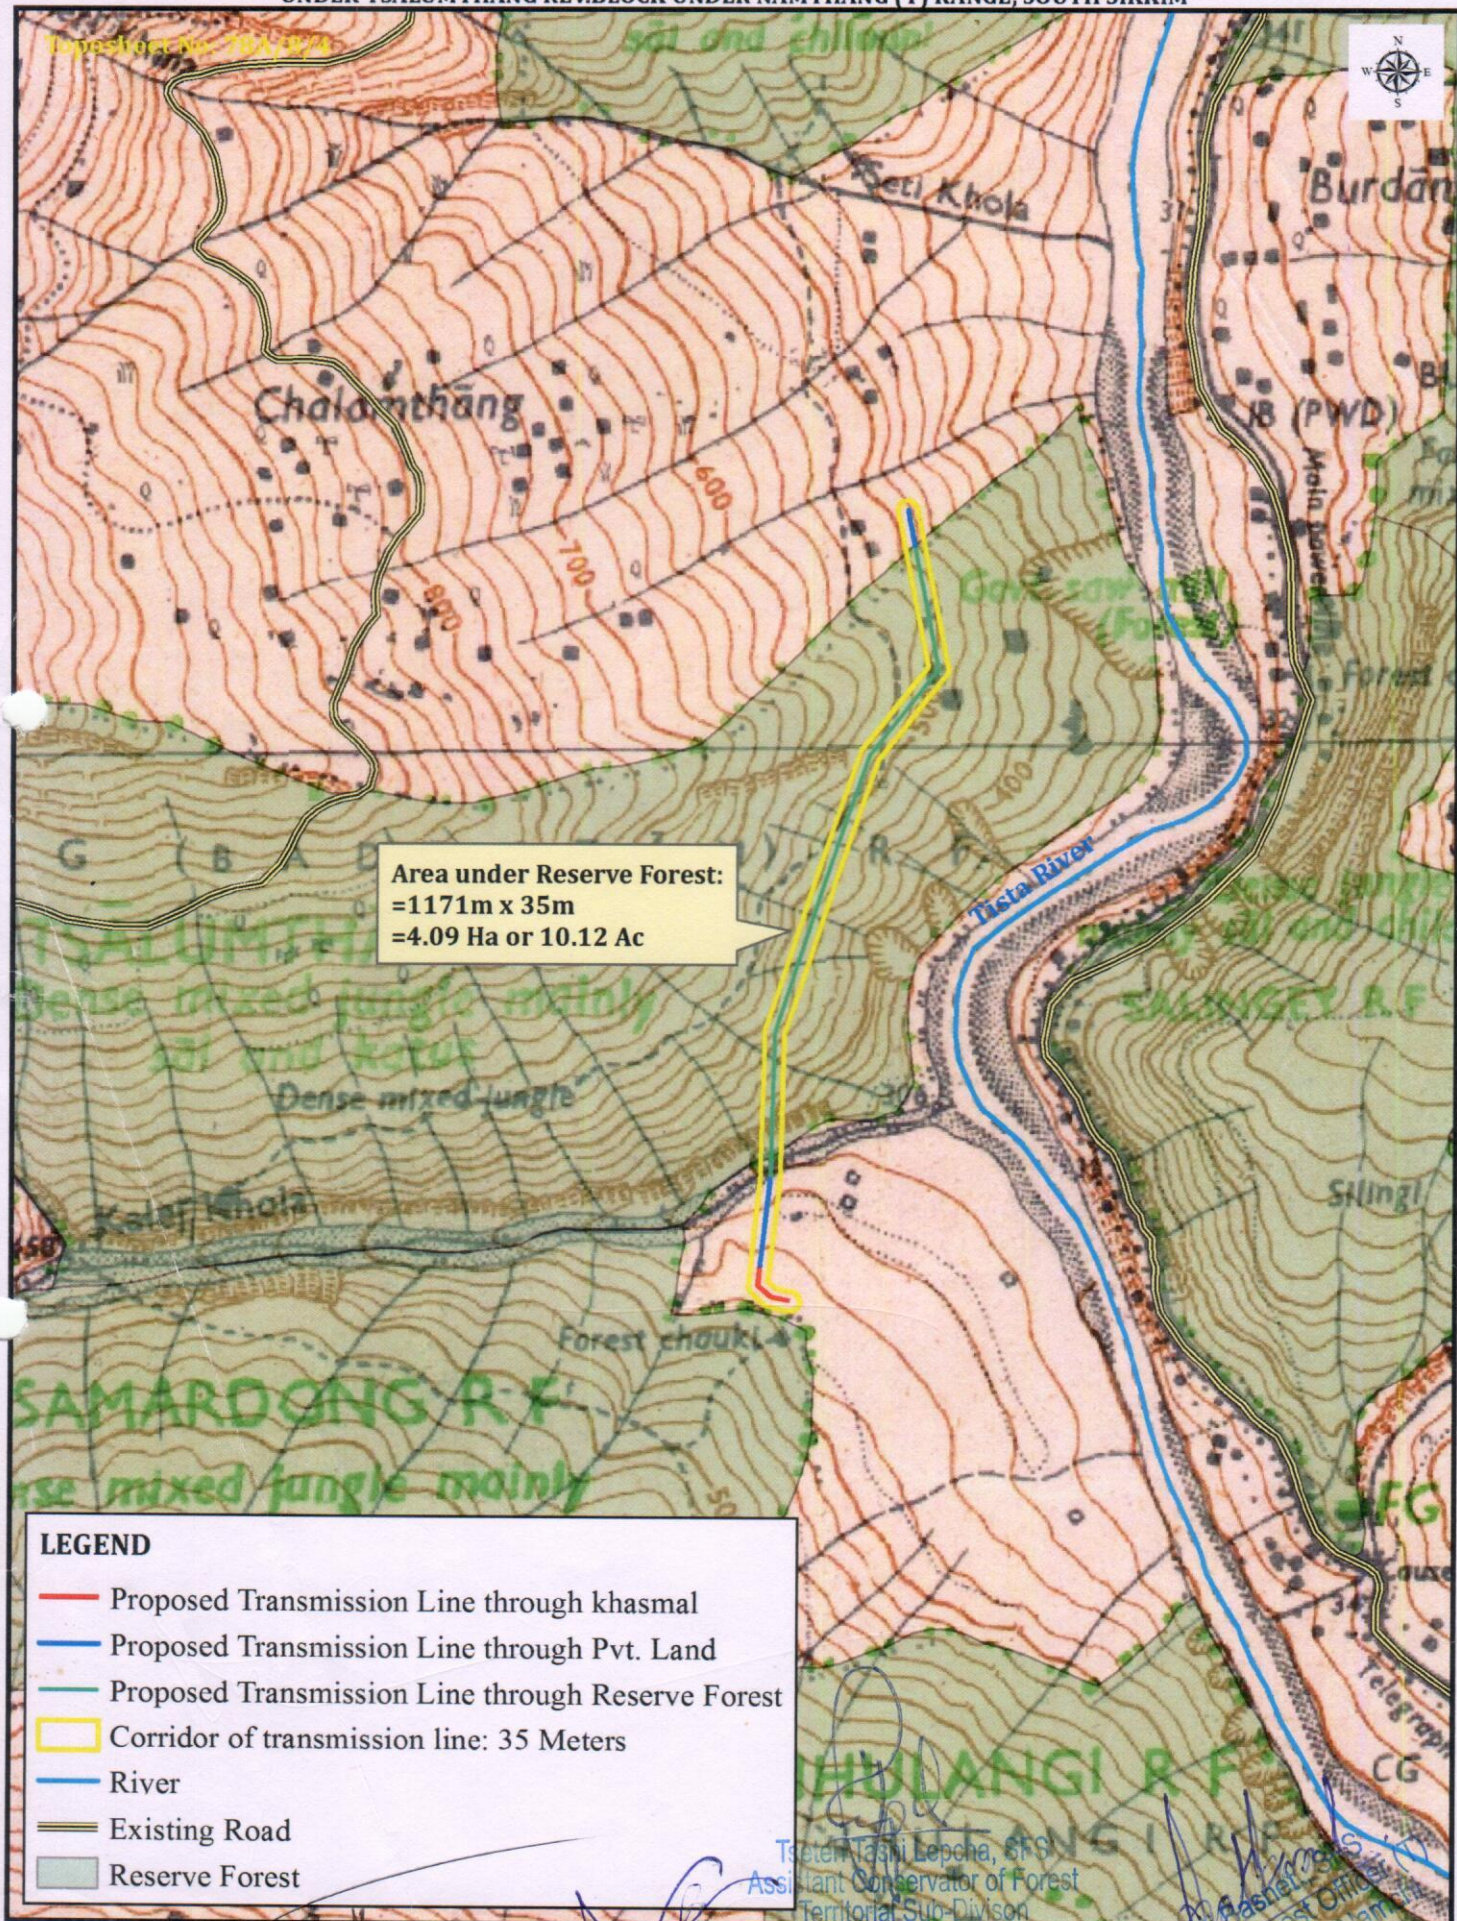

27°13'10"N