


उप वनमण्डलाधिकारी
बलीदाबाजार वनमण्डल बलीदाबाजार

वन मण्डलाधिकारी
बलीदाबाजार वनमण्डल बलीदाबाजार

REV.	DATE	DESCRIPTION	Authority:	Design Consultants:	Project:	DRAWN BY:	CA LAND	Title: TOPOSHEET	Survey of India Map	Rev:
RD	05-06-2023	SDI MAP FOR CA LAND	National Highways Authority of India DIRECTOR NHAI, P.U. KC, B.A. (C.G.)	Transys Consulting Pvt. Ltd. in association with Accrete Consulting Engineers Pvt. Ltd. 12th Floor, MID Range Building, MG Road, Bangalore - 120003, e-mail: info@transysconsulting.com, info@accrete.com	Bharatmala Pariyojna: Lot-3/Chhattisgarh/Package-I Consultancy Services for preparation of DPR for development of Economic Corridors, Inter Corridors, Feeder Routes to improve the efficiency of freight movement in India under Bharatmala Pariyojna	SUMAN SANDEEP KSN REDDY BHUPENDRA	DGPS MAP	Size: A2 Scale: 1:50000	Drg. No: UP-FP-CA-DGPS-03	RD

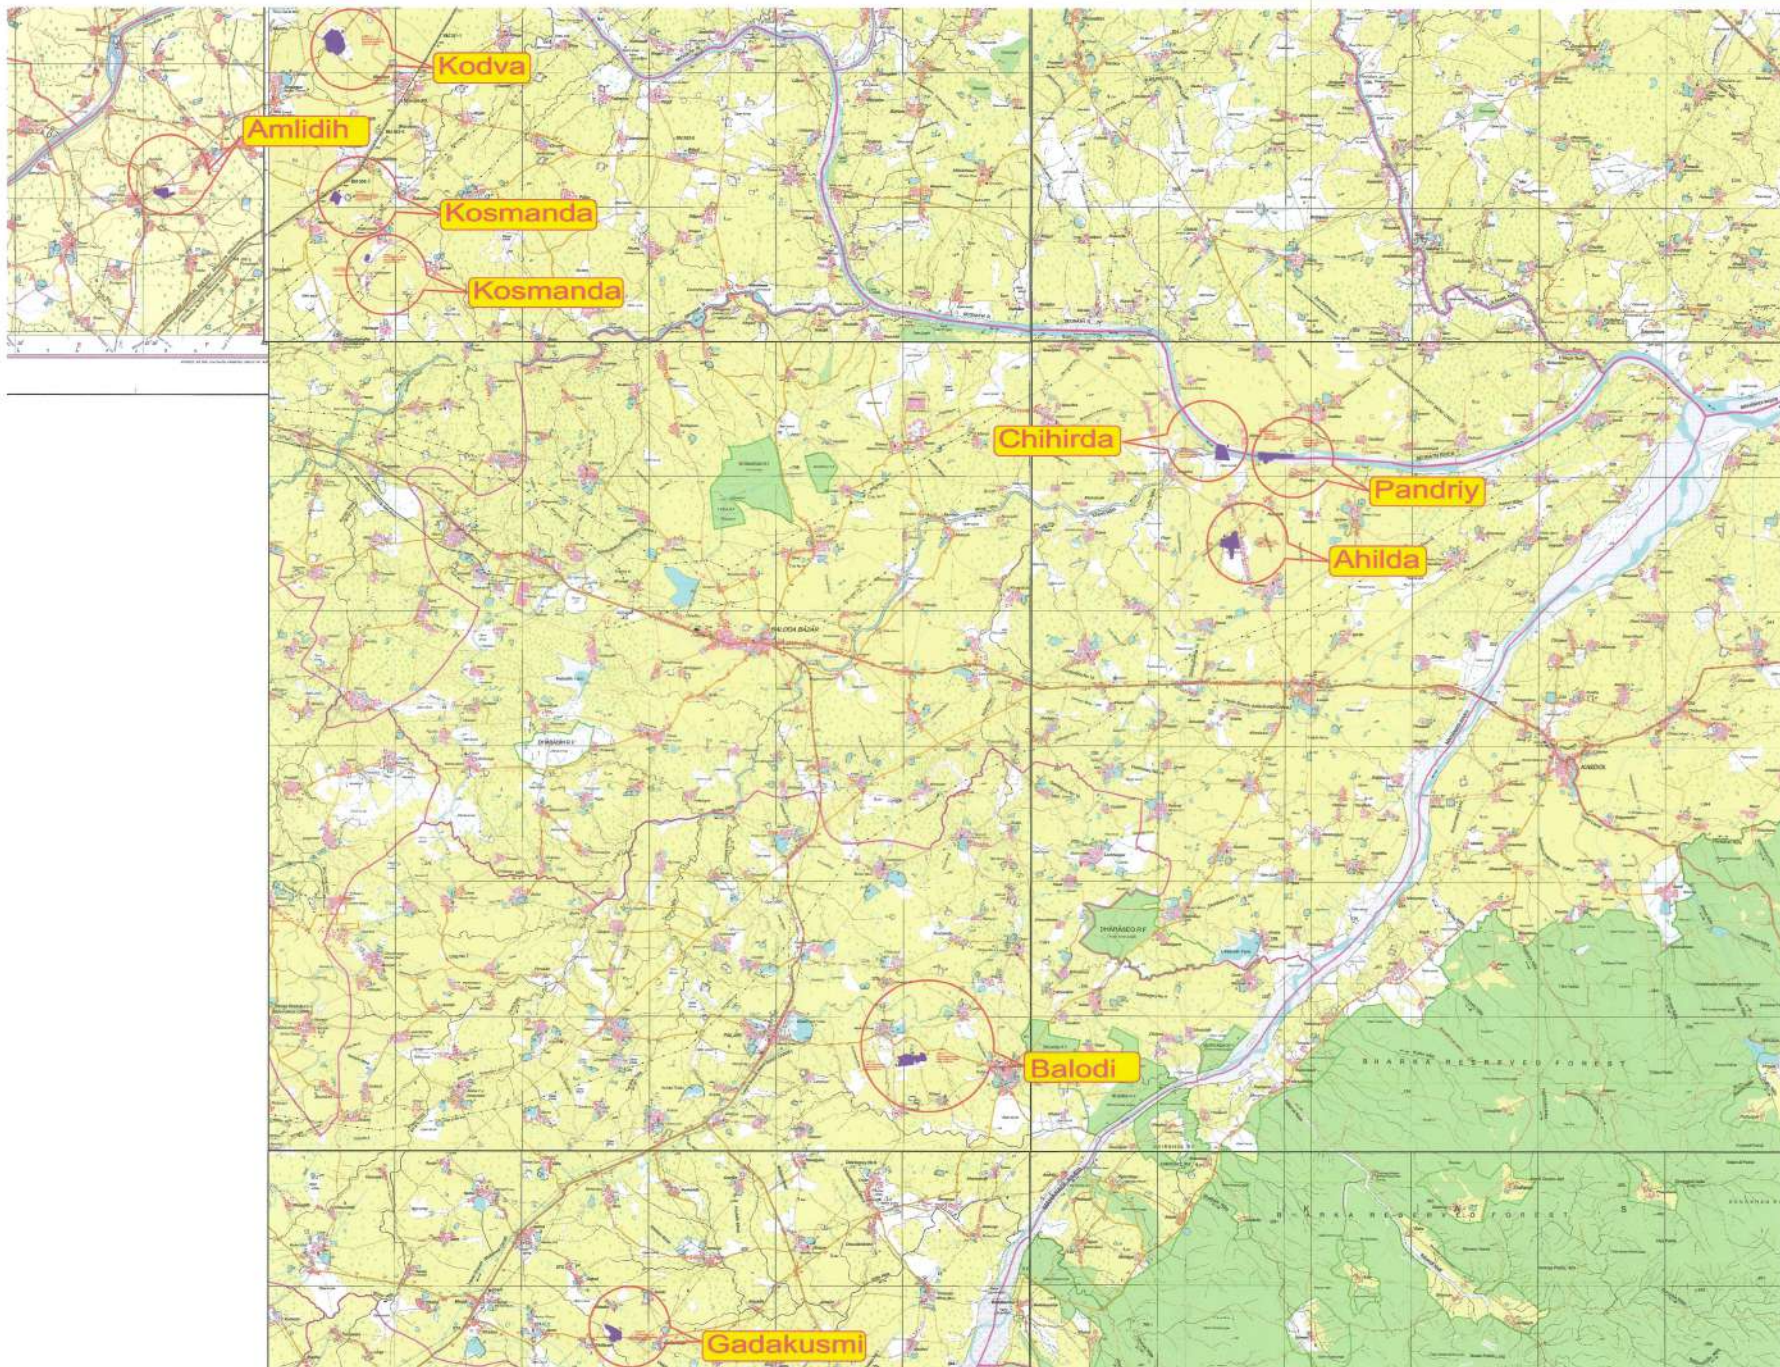

उप वनमण्डलाधिकारी
बलीदावाजार वन मण्डल, बलीदावाजार

वन मण्डलाधिकारी
बलीदावाजार वनमण्डल बलीदावाजार

REV.	DATE	DESCRIPTION	Authority:	Design Consultant:	Project:	DRAWN BY:	CA LAND DGPS MAP	Title: TOPOSHEET	Survey of India Map	Rev:
RD	05-06-2023	SDI MAP FOR CA LAND	National Highways PROJECT DIRECTOR NHAI, PHU, KERBA (C.G.)	Transys Consulting Pvt. Ltd. Accrete Consulting Engineers Pvt. Ltd. 13th Floor, MIDC Complex, MIDC Road, Chhatrapati - 422002. email - info@transysconsulting.com, info@accrete.com	Bharatmala Pariyojna: Lot-3/Chhattisgarh/Package-I Consultancy Services for preparation of DPR for development of Economic Corridors, Inter Corridors, Feeder Routes to improve the efficiency of freight movement in India under Bharatmala Pariyojna	SUMAN SANDEEP KSN REDDY BHUPENDRA	Size A2	Scale 1:50000	Drg. No UP-FP-CA-DGPS-03	RD