


Shahjahanpur

Survey of India Toposheet (Scale- 1:50,000) indicating boundary of forest land proposed to be diverted- Shahjahanpur

Gola

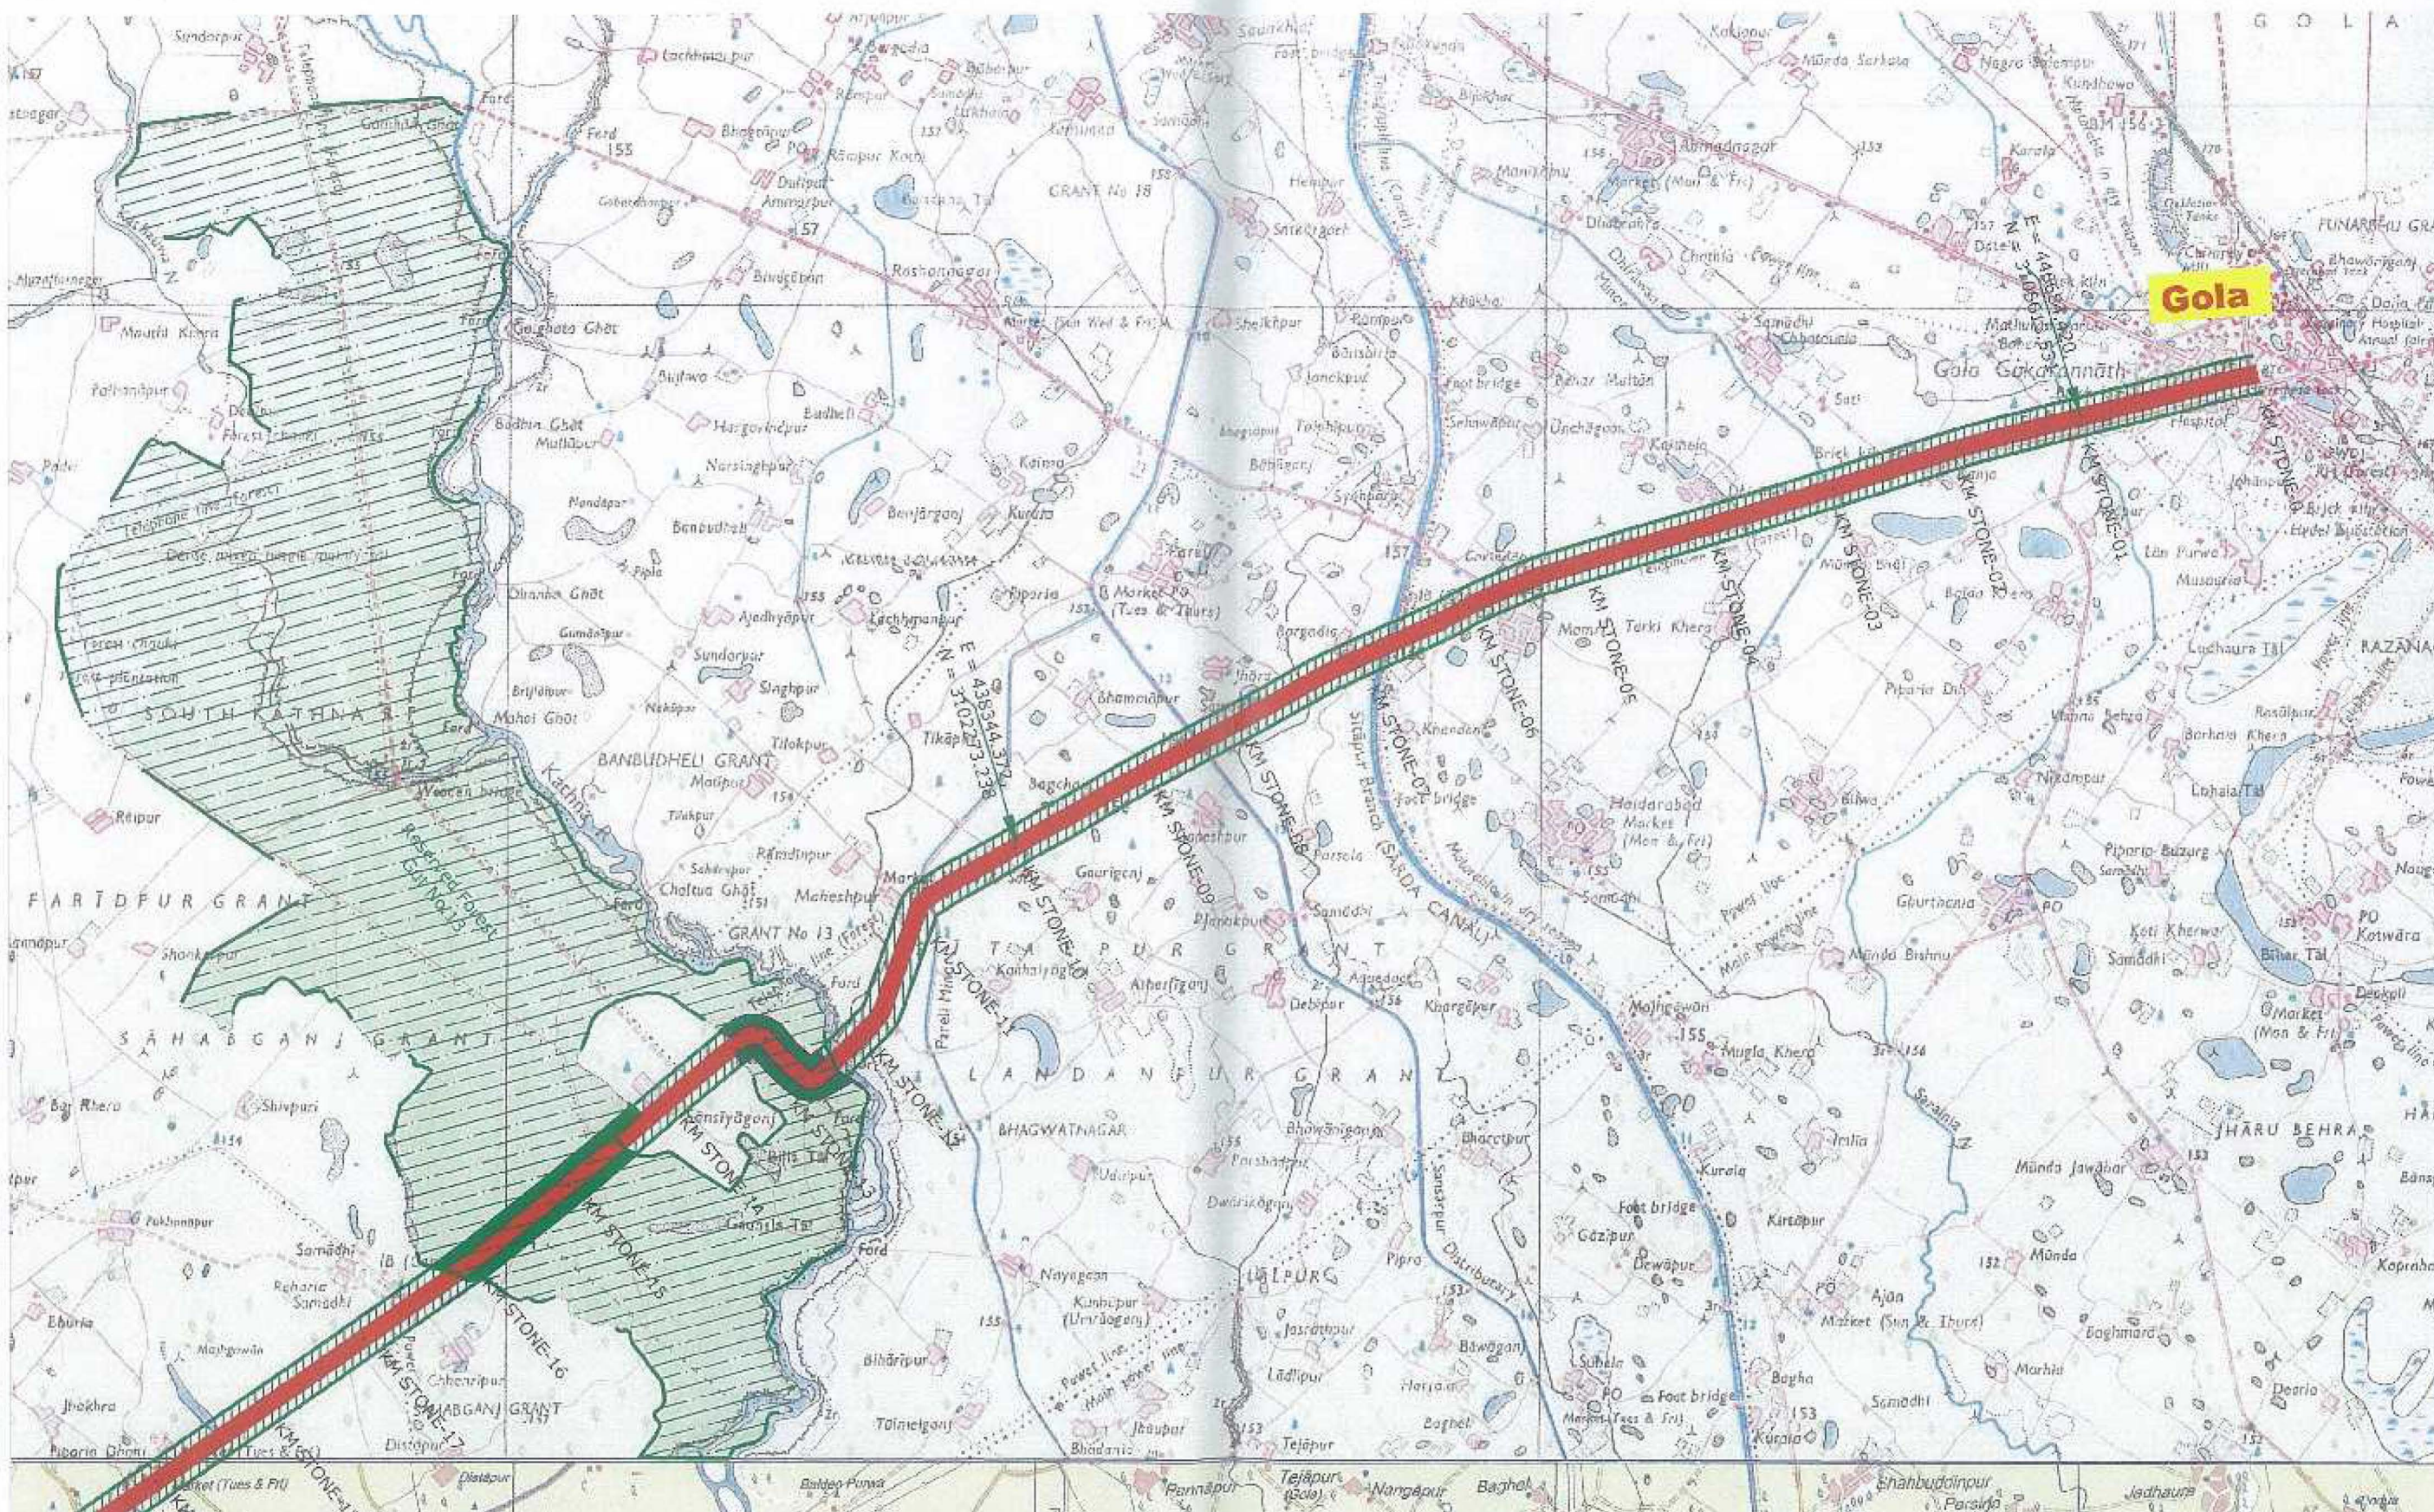

Legend:-

P.F. to be diverted 10m from Existing C/I

Project Road

Boundary of P.F. (Existing ROW)

Reserved Forest

Affected Reserved Forest

CLIENT:-



Government of Uttar Pradesh
Public Works Department

CONSULTANT:-



Chief Engineer
External Road Project
PWD, UP, Lucknow

PROJECT:-

Improvement and Upgradation of "Gola-Shahjahanpur section of State Highway No. 93" from Km 0.000 to Km 49.000 of SH-93 in Lucknow district and from Km 49.000 to Km 59.000 of SH-93 in Shahjahanpur district of Uttar Pradesh

SCALE:-

1:50,000 @ A3 SHEET

Prepared by

Designed by

Checked by

Approved by

Date

B.K. Nandy

Nand Kumar

Dr. S.S. Dasgupta

Hemant Kumar

April 2015

Revisions

Rev.	Date	Description
01	April 2015	

TITLE:-

Survey of India Toposheet (Scale- 1:50,000) indicating boundary of forest land proposed to be diverted- Shahjahanpur


DRG. NO.:

EGIS/DPR/ERH1UP020/DPR/FOREST/FLPD-04

Shahjahanpur

Survey of India Toposheet (Scale- 1:50,000) indicating boundary of forest land proposed to be diverted- Shajahanpur

Gola

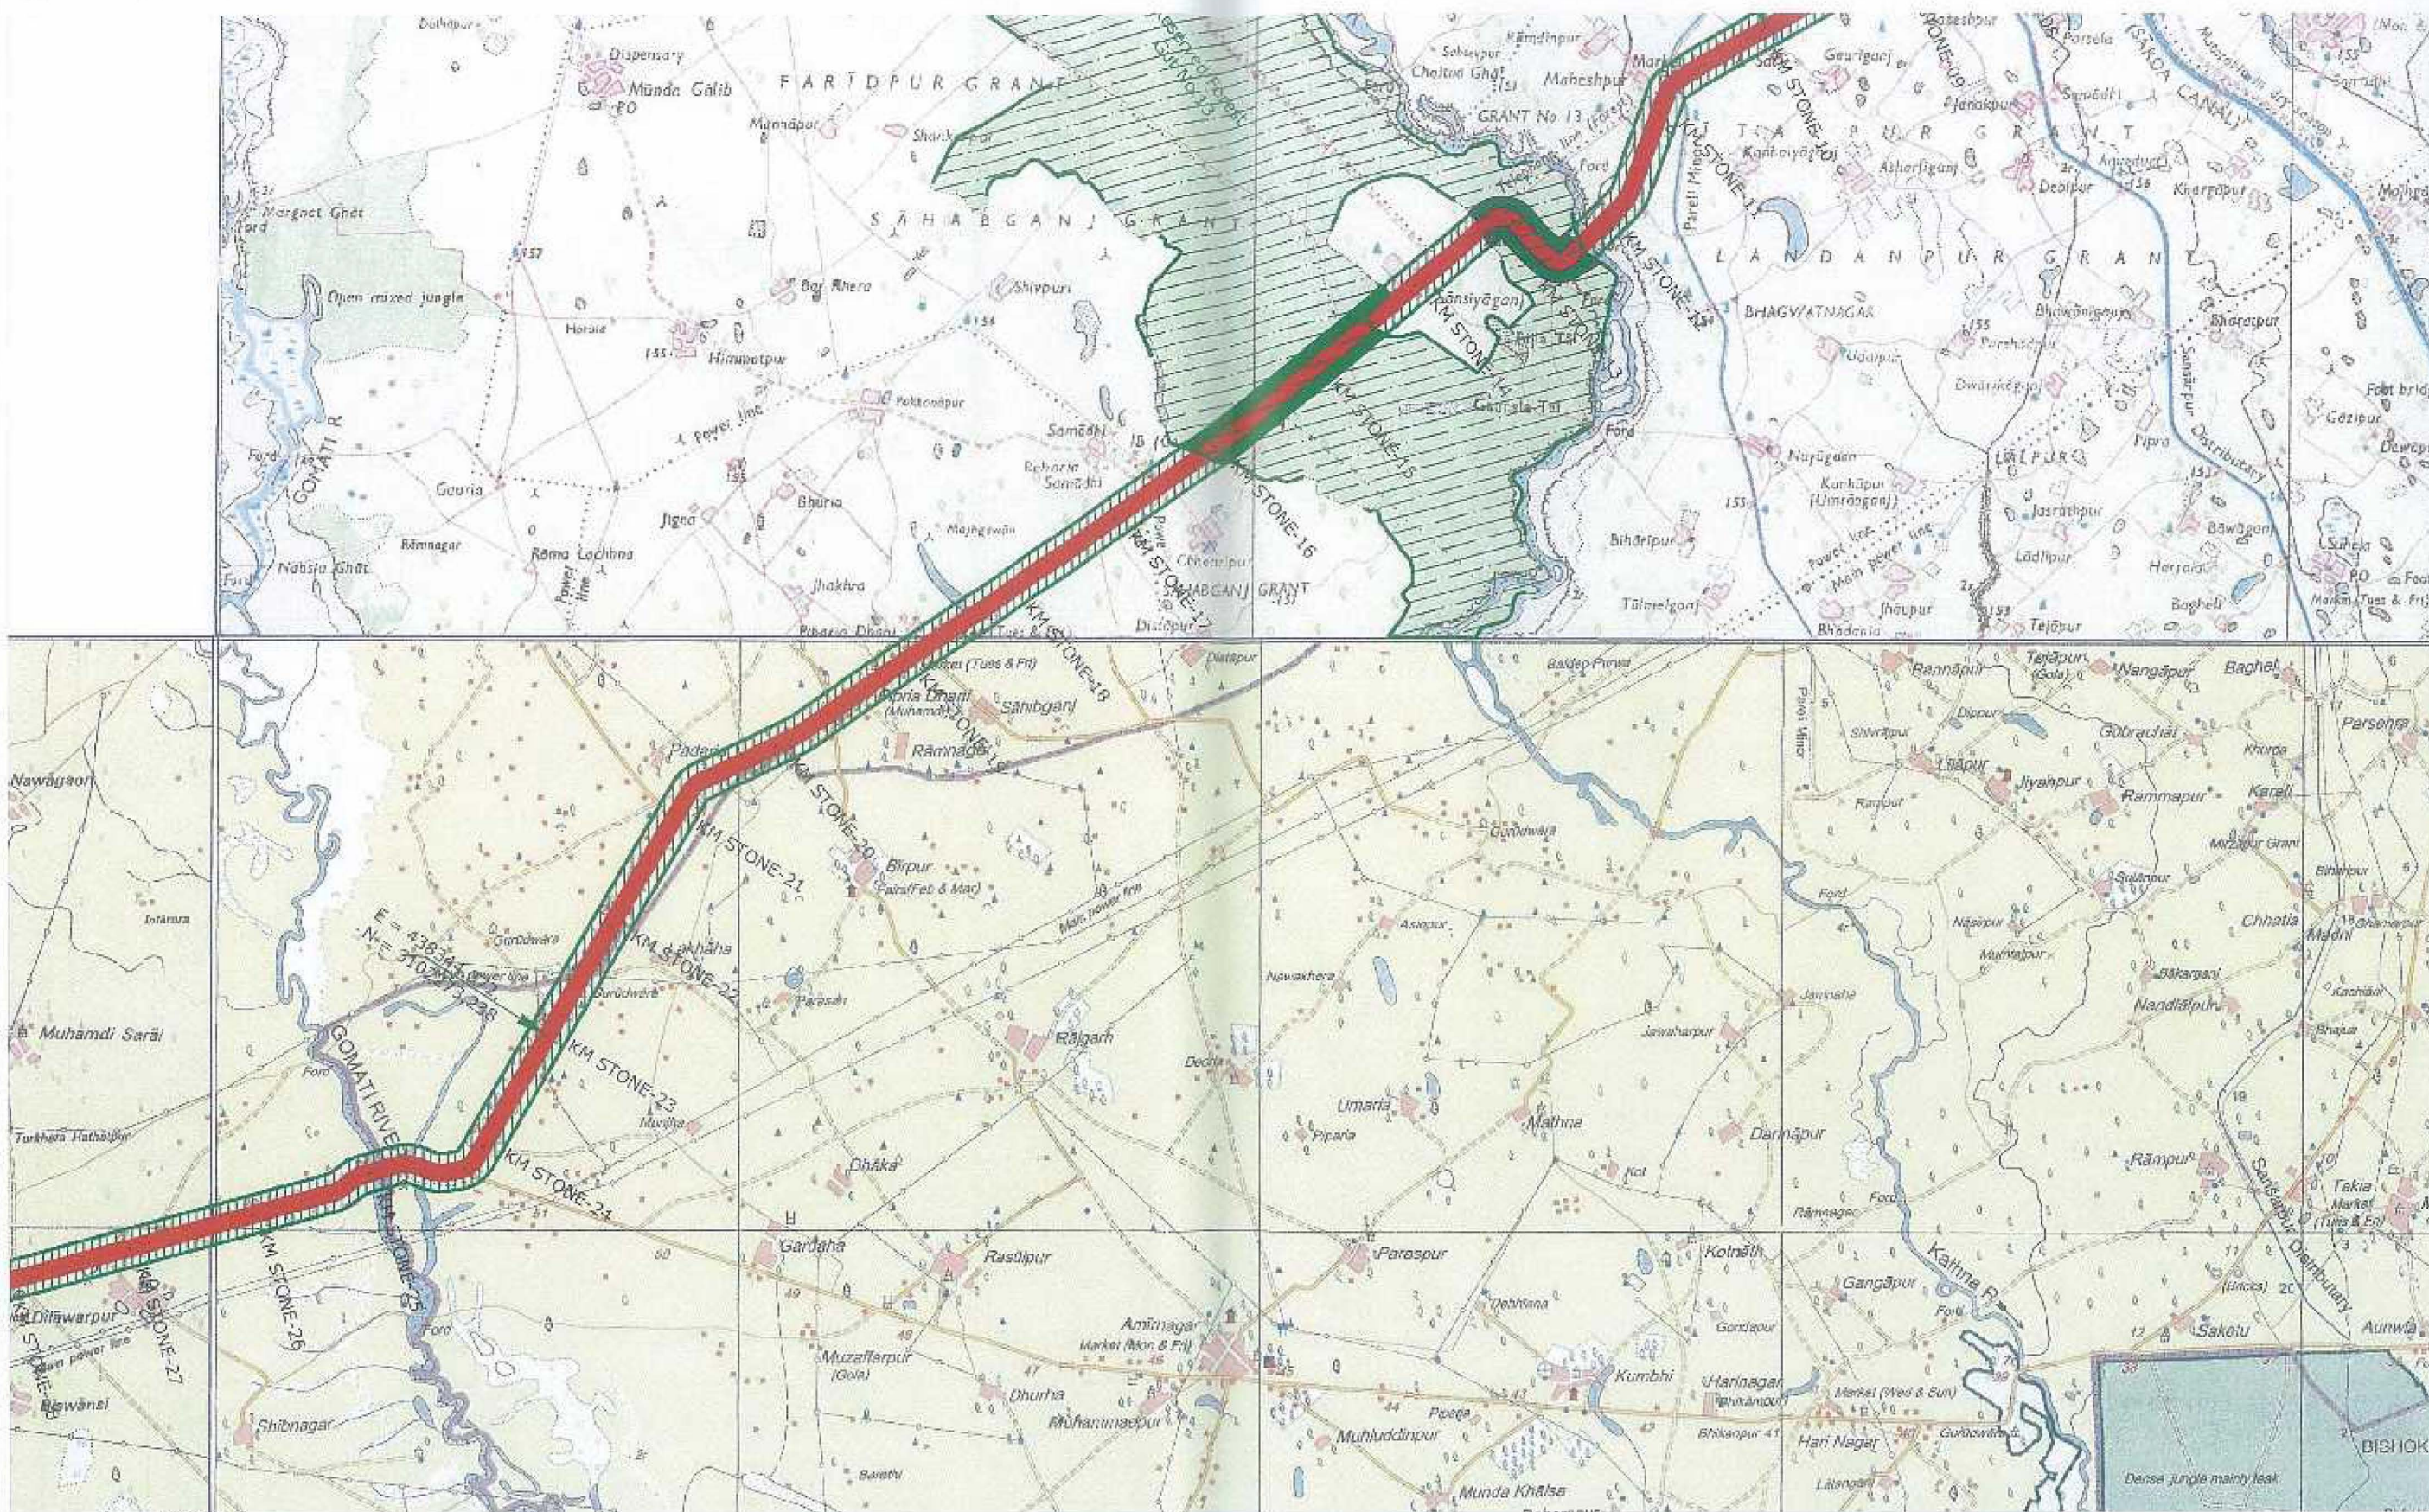

Legend:-

P.F. to be diverted 10m from Existing C/L

Project Road

Boundary of P.F. (Existing ROW)

Reserved Forest

Affected Reserved Forest

CLIENT:-



Government of Uttar Pradesh
Public Works Department

CONSULTANT:-



PROJECT:-

Improvement and Upgradation of "Gola-Shahjahanpur" section of State Highway No. 93" from Km 0.000 to Km 49.000 of SH-93 in Lakhimpur Kheri district and from Km 49.003 to Km 59.000 of SH-93 in Shahjahanpur district of Uttar Pradesh

SCALE:-

1:50000 @ A3 SHEET

Prepared by

Designed by

Checked by

Approved by

Date

S. K. Reddy

N. K. Kumar

T. S. R. Dasgupta

Rajesh Gupta

Apr 2015

Revisions

Rev.	Date	Description
01	Apr 2015	

TITLE:-

Survey of India Toposheet (Scale- 1:50,000) indicating boundary of forest land proposed to be diverted- Shajahanpur

DRG. NO.:


EGIS/OPR/ERHUP020/DPR/FOREST/FLPD-03

Externally Aided Project
PWD, UP, Lucknow

Shahjahanpur

Survey of India Toposheet (Scale- 1:50,000) indicating boundary of forest land proposed to be diverted- Shahjahanpur

Gola

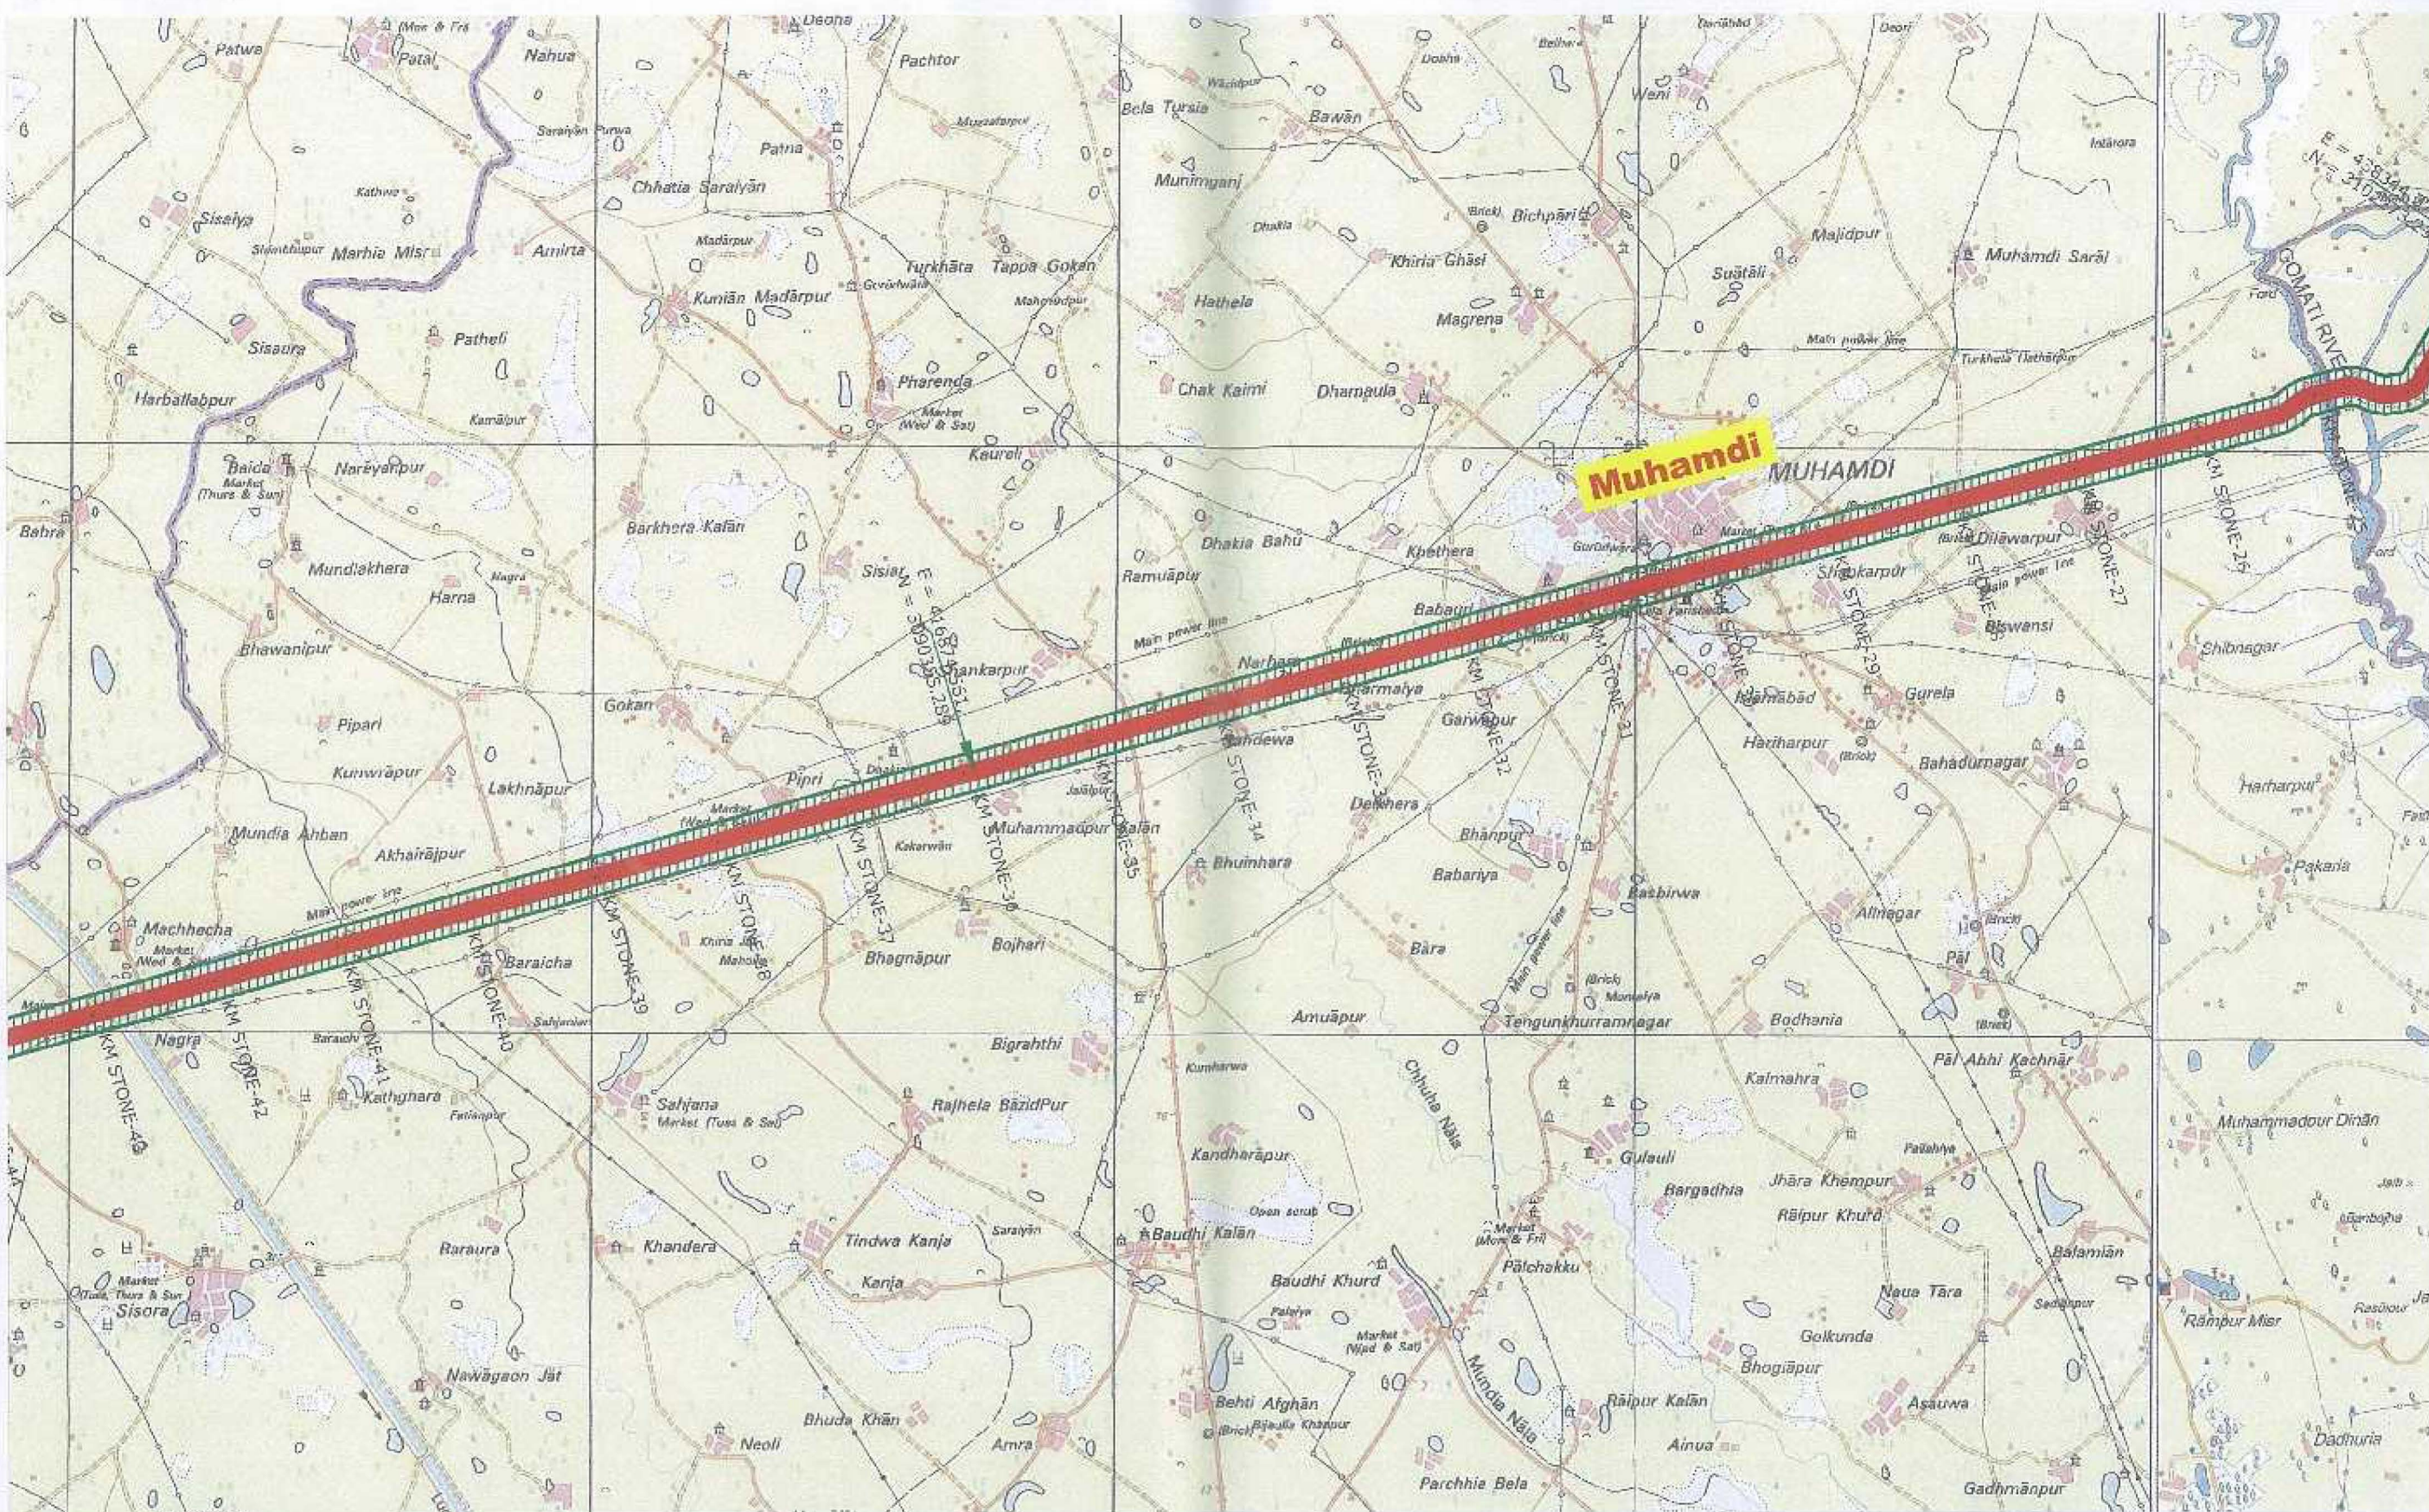

Legend:-

P.F. to be diverted 10m from Existing C/L.

Project Road

Boundary of P.F. (Existing ROW)

Reserved Forest

Affected Reserved Forest

CLIENT:-



Government of Uttar Pradesh
Public Works Department

CONSULTANT:-



egisIndia

PROJECT:-

Improvement and Upgradation of "Gola-Shahjahanpur section of State Highway No. 93" from Km 0.000 to Km 49.000 of SH-93 in Lakhimpur Kheri district and from Km 49.000 to Km 59.000 of SH-93 in Shahjahanpur district of Uttar Pradesh

SCALE -

1:50000 @ A3 S-IET

Prepared by

B. V. Nayak

Designed by

M. K. Kumar

Checked by

Dr. S. S. Dasgupta

Approved by

Rajendra Kumar

Date

April 2015

Revisions

Rev.	Date	Description
R0	April 2015	

TITLE:-

Survey of India Toposheet (Scale- 1:50,000) indicating boundary of forest land proposed to be diverted- Shahjahanpur


D.R.G. NO. 1

EGIS/DPR/EIR/H1UP020/DPR/FOREST/FLPD-02

Shahjahanpur

Survey of India Toposheet (Scale- 1:50,000) indicating boundary of forest land proposed to be diverted- Shahjahanpur

Gola

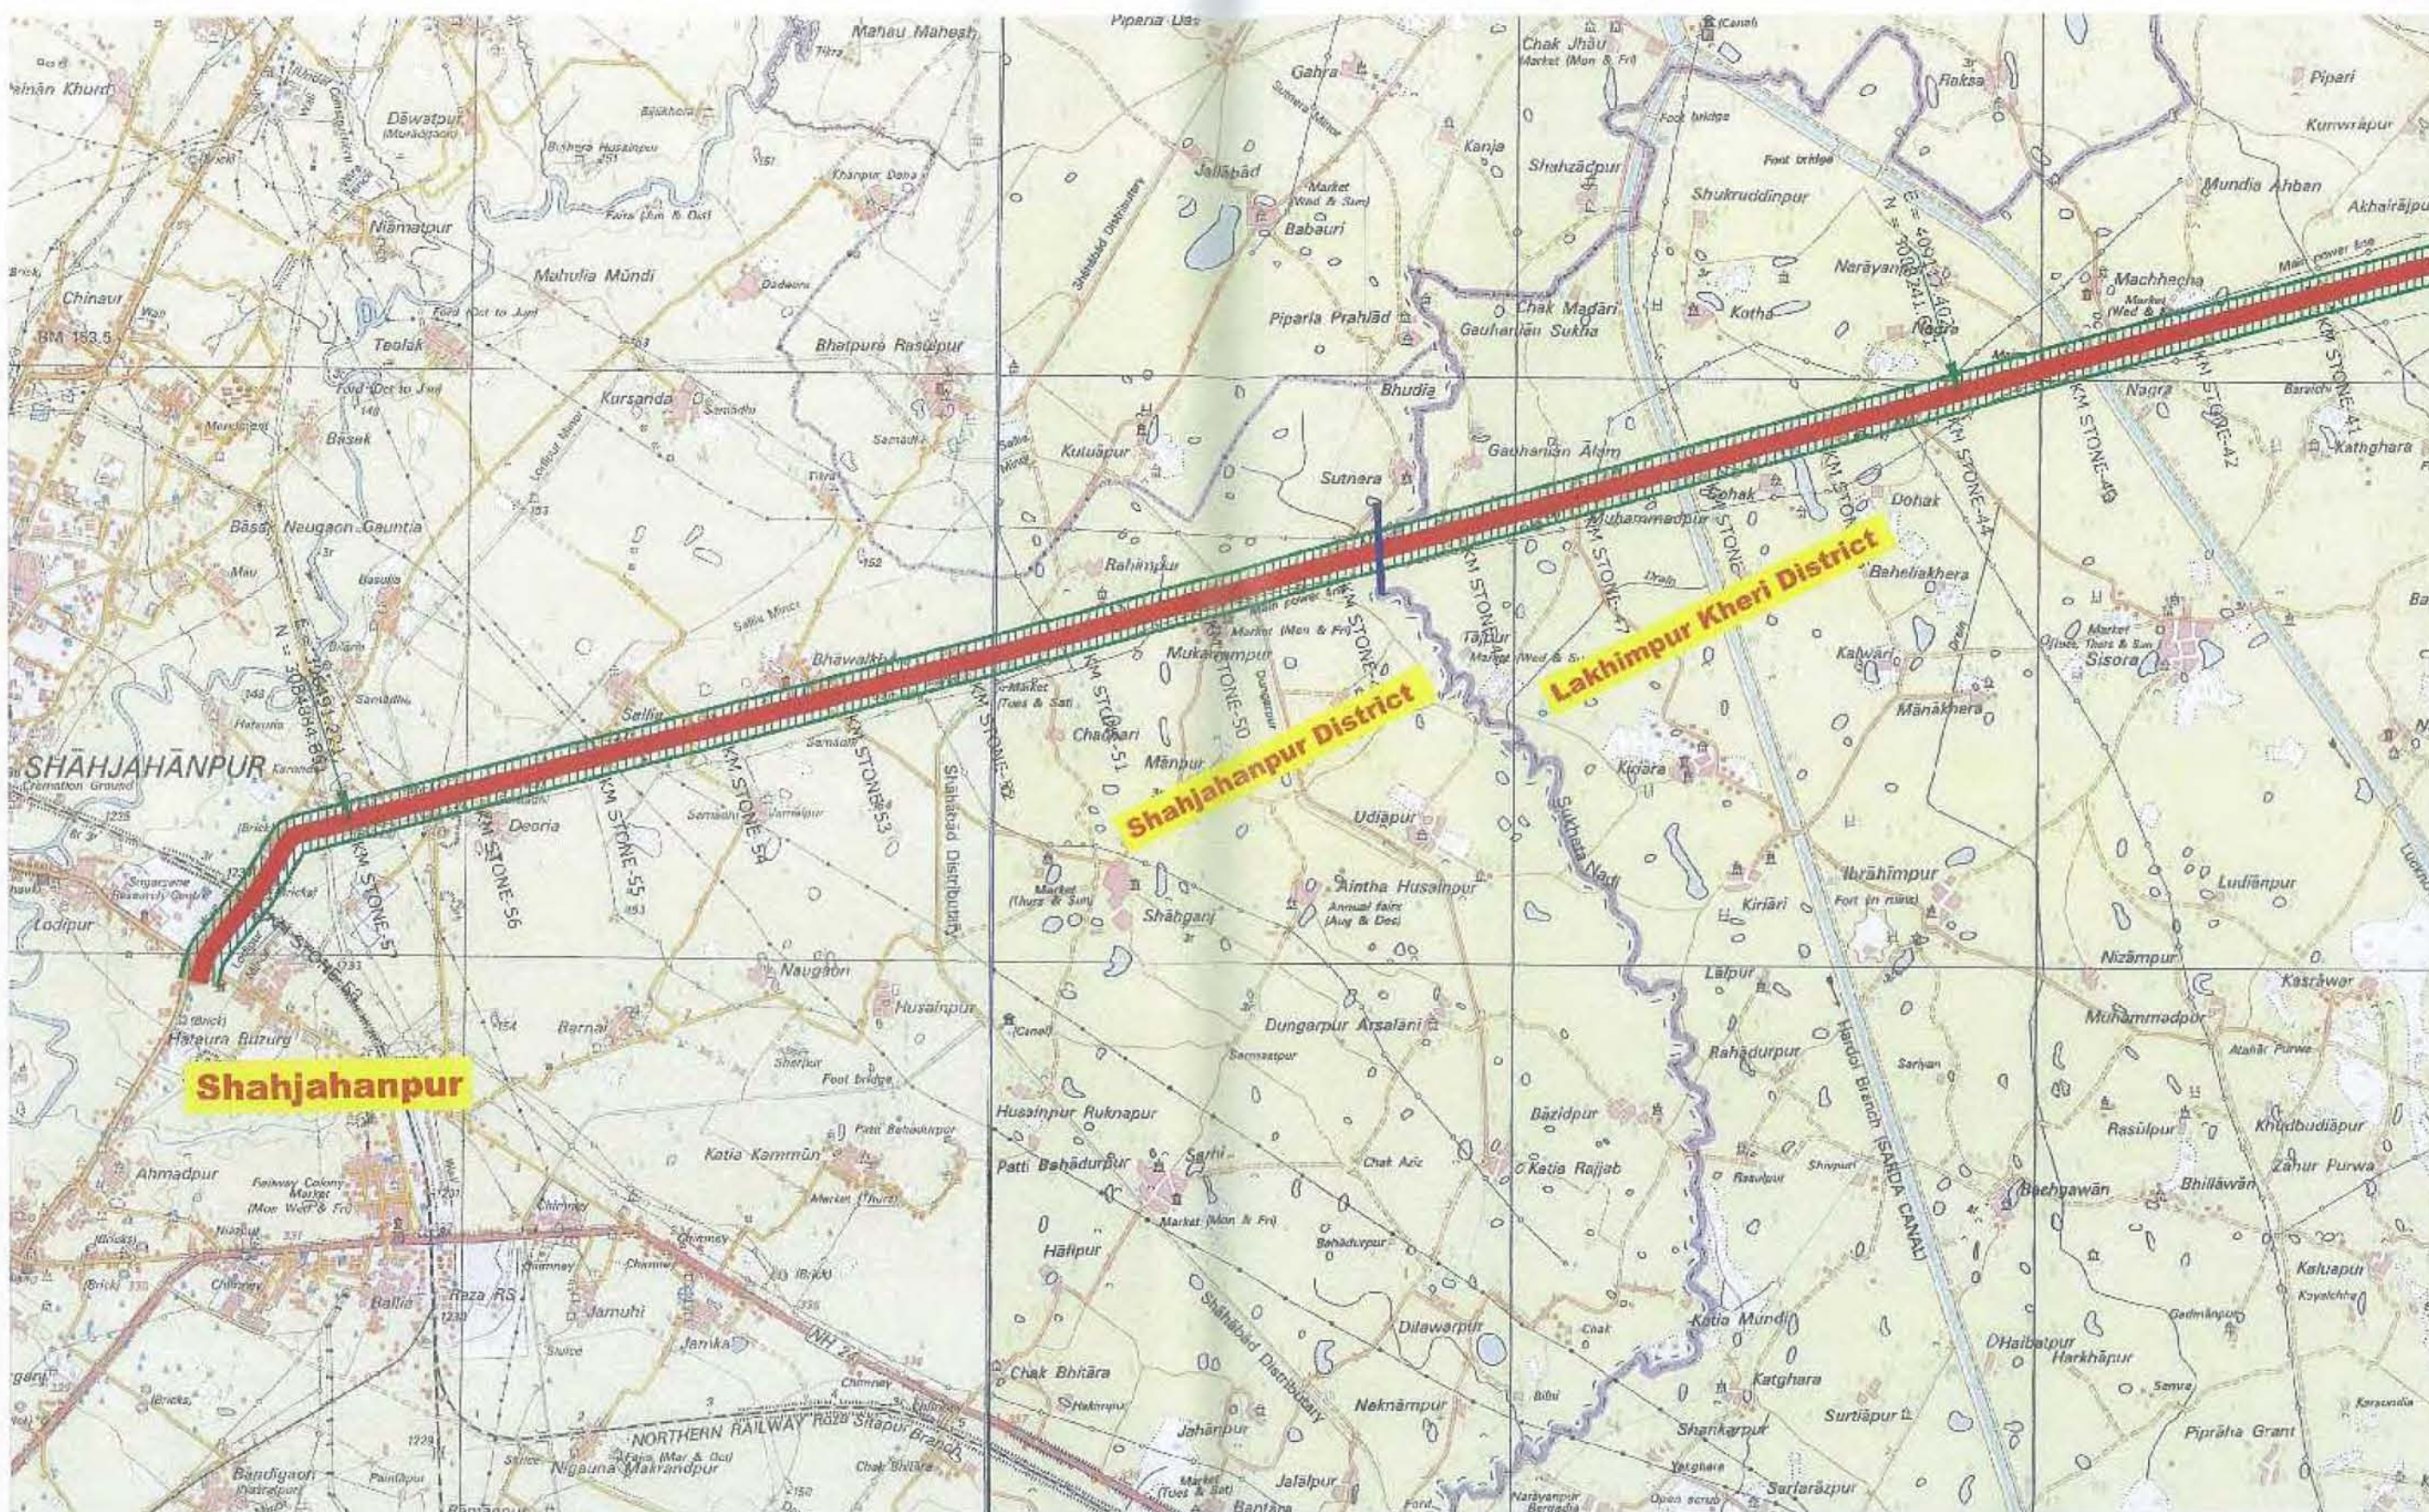

Legend:-

P.F. to be diverted 10m from Existing C/L

Project Road

Boundary of P.F. (Existing ROW)

Reserved Forest

Affected Reserved Forest

CLIENT:-



Government of Uttar Pradesh
Public Works Department

CONSULTANT:-



PROJECT:-

Improvement and Upgradation of "Gola-Shahjahanpur section of State Highway No. 93" from Km 0.000 to Km 49.000 of SH-93 in Lakhimpur Kheri district and from Km 49.000 to Km 59.000 of SH-93 in Shahjahanpur district of Uttar Pradesh

SCALE:-

1:5000 @ A1 SHEET

Prepared by: B.K. Singh

Designed by: Manoj Kumar

Checked by: Dr. S.B. Jaisankar

Approved by: Rajeev Gupta

Date: April 2015

Revisions

Rev.	Date	Description
01	April 2015	

TITLE:-


Survey of India Toposheet (Scale- 1:50,000) indicating boundary of forest land proposed to be diverted- Shahjahanpur

DRG. NO.:

EGIS/DPR/EIRH1UP020/DPR/FOREST/FLPD - 01

Externally Aided Project

PWD, UP, Lucknow

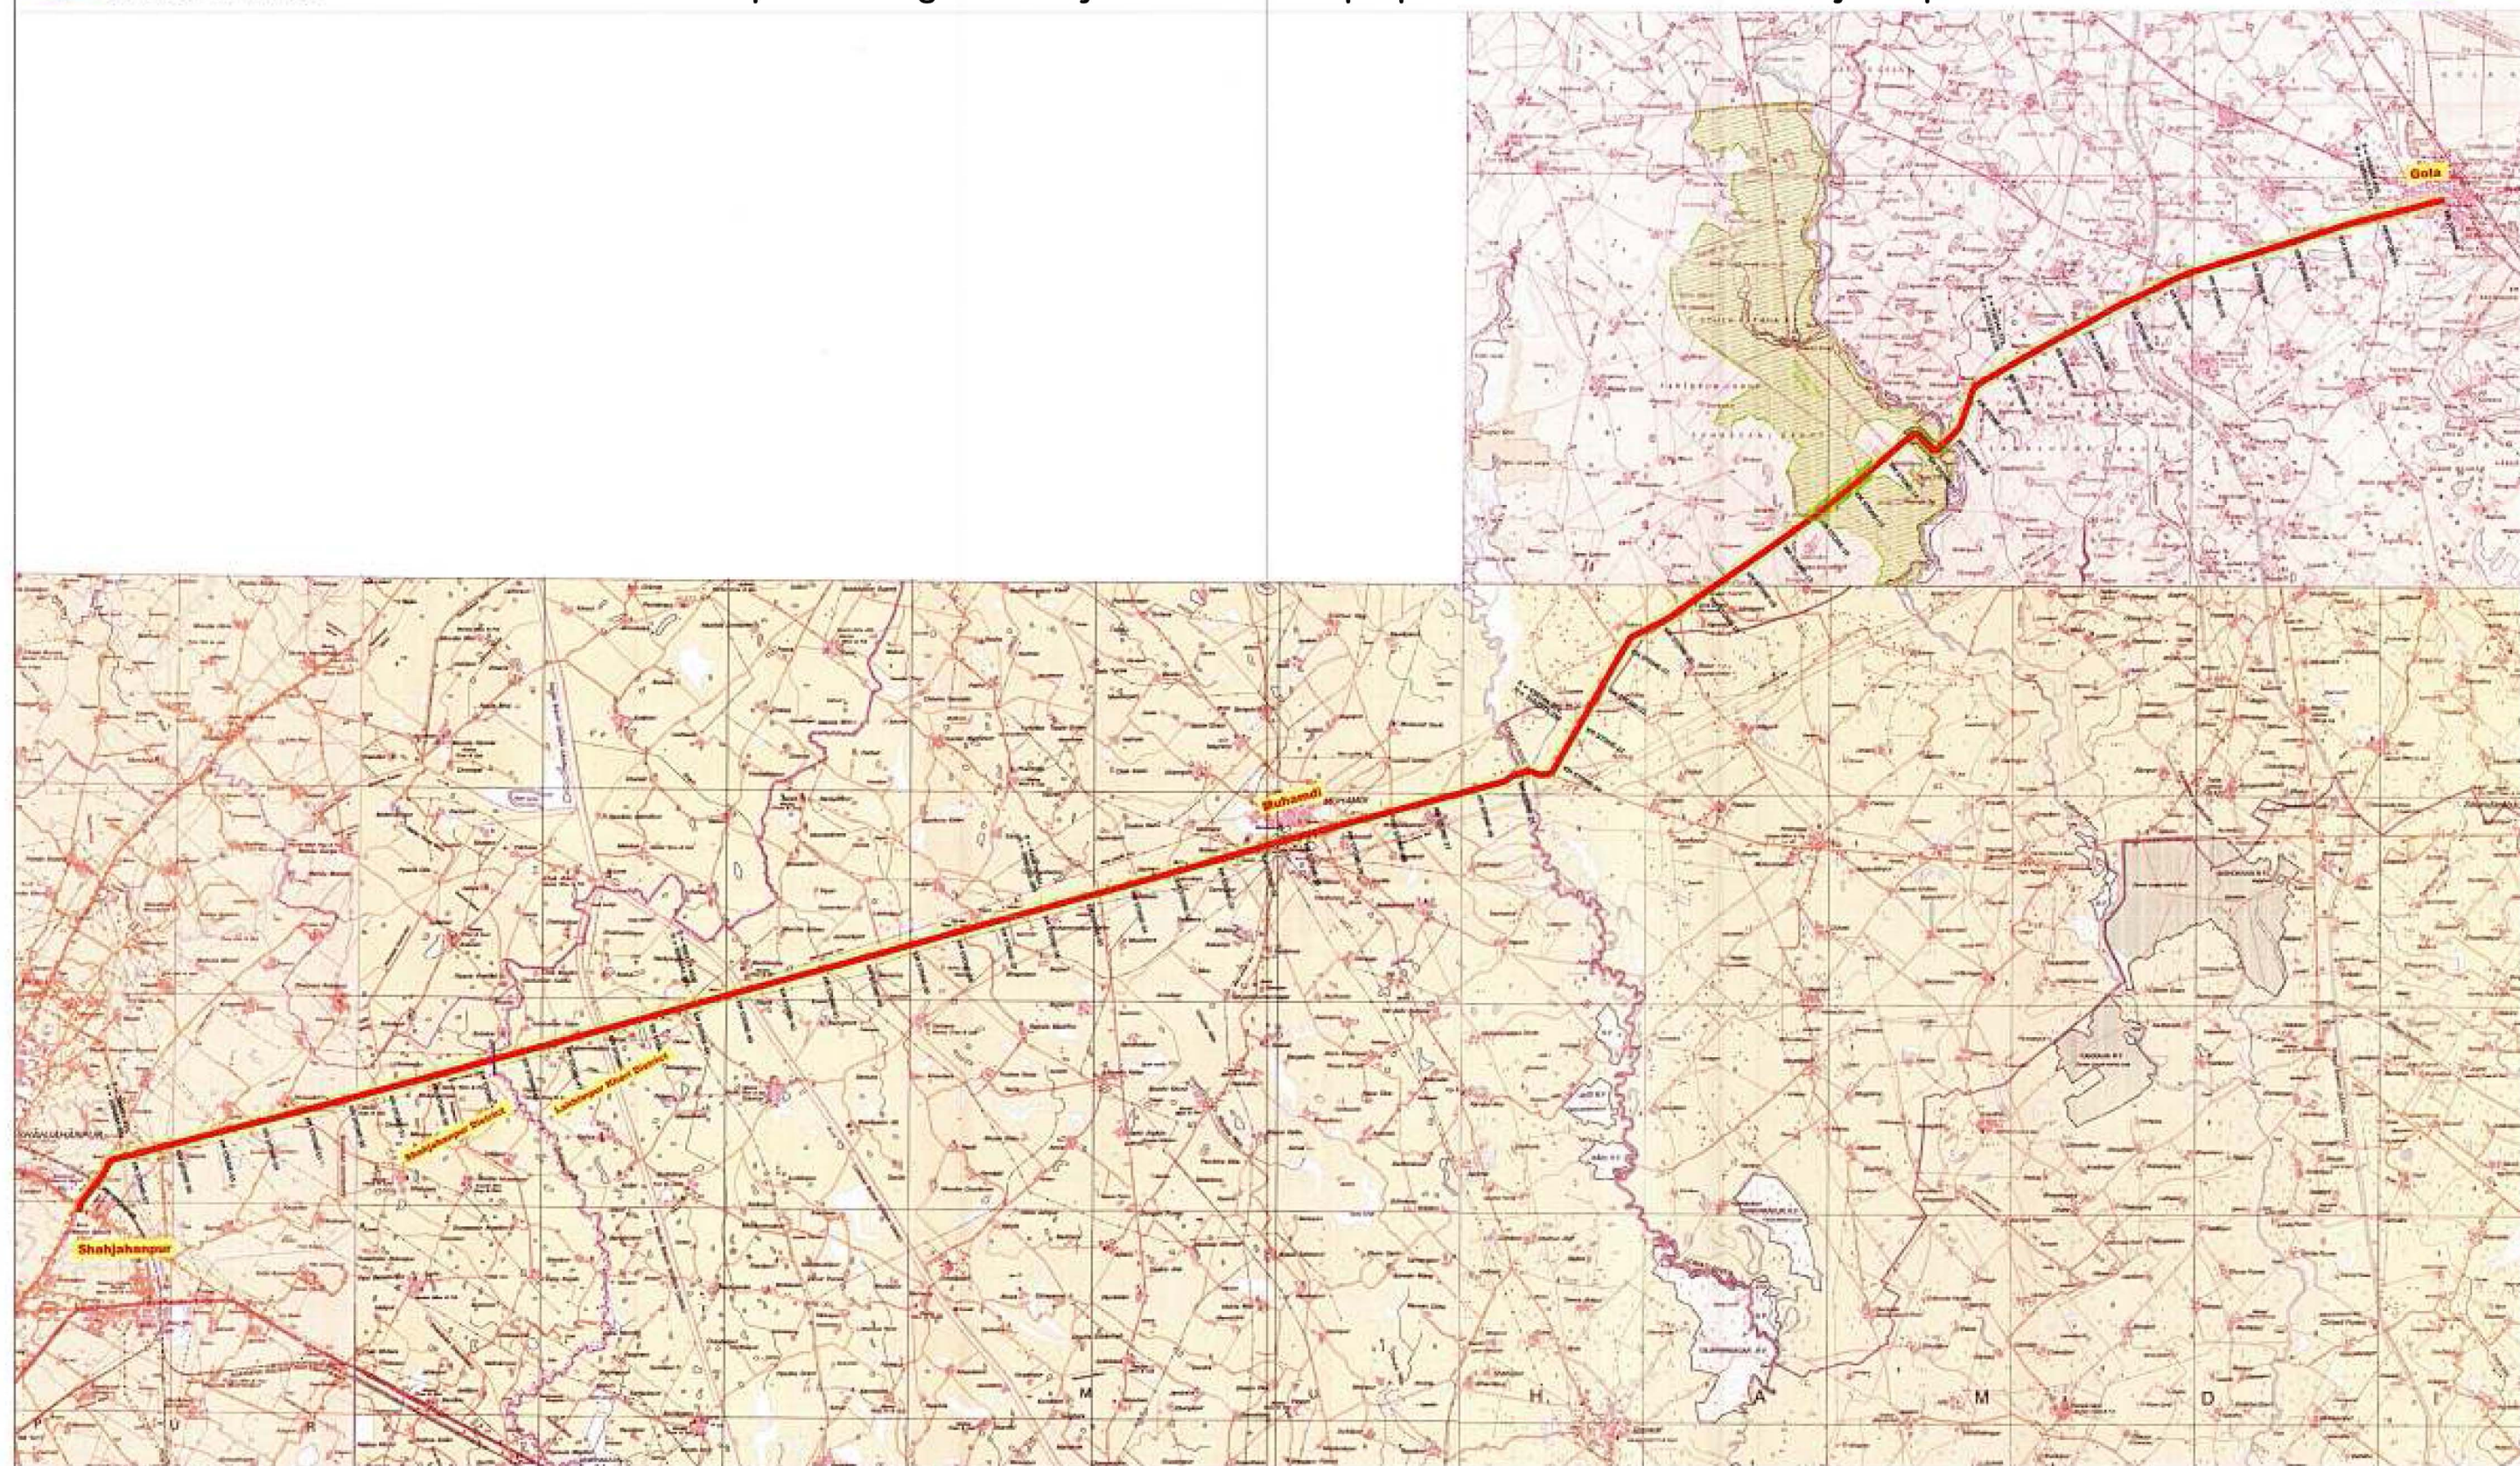

Legend:-

P.F to be diverted 10m from Existing C/L

Project Road

Boundary of P.F (Existing ROW)

Reserved Forest

Affected Reserved Forest

CLIENT:-



Government of Uttar Pradesh
Public Works Department


CONSULTANT:-



PROJECT:-	
-----------	--

Improvement and Upgradation of "Gola-Shahjahanpur section of State Highway No. 93" from Km 0.000 to Km 49.000 of SH-93 in Lakhimpur Kheri district and from Km 49.000 to Km 59.000 of SH-93 in Shahjahanpur district of Uttar Pradesh

SCALE:-

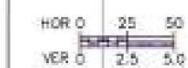

1:50000 © A3 SHEET

Prepared by	B. C. Reedy
-------------	-------------

	Wesley Turner

Checked by	Dr. S. S. Ganesan
------------	-------------------

Approved by	Rajeev Gupta
-------------	--------------

2	Date	Oct 2014
---	------	----------

Revisions

Rev.	Date	Description
R0	Oct 2014	-

TITLE:

Map Indicating boundary of Forest Land proposed to be diverted – Shahjahanpur Division

DRG. NO. :

EGIS/DPR/EIRH1UP020/DPR/FOREST/FLPD.