


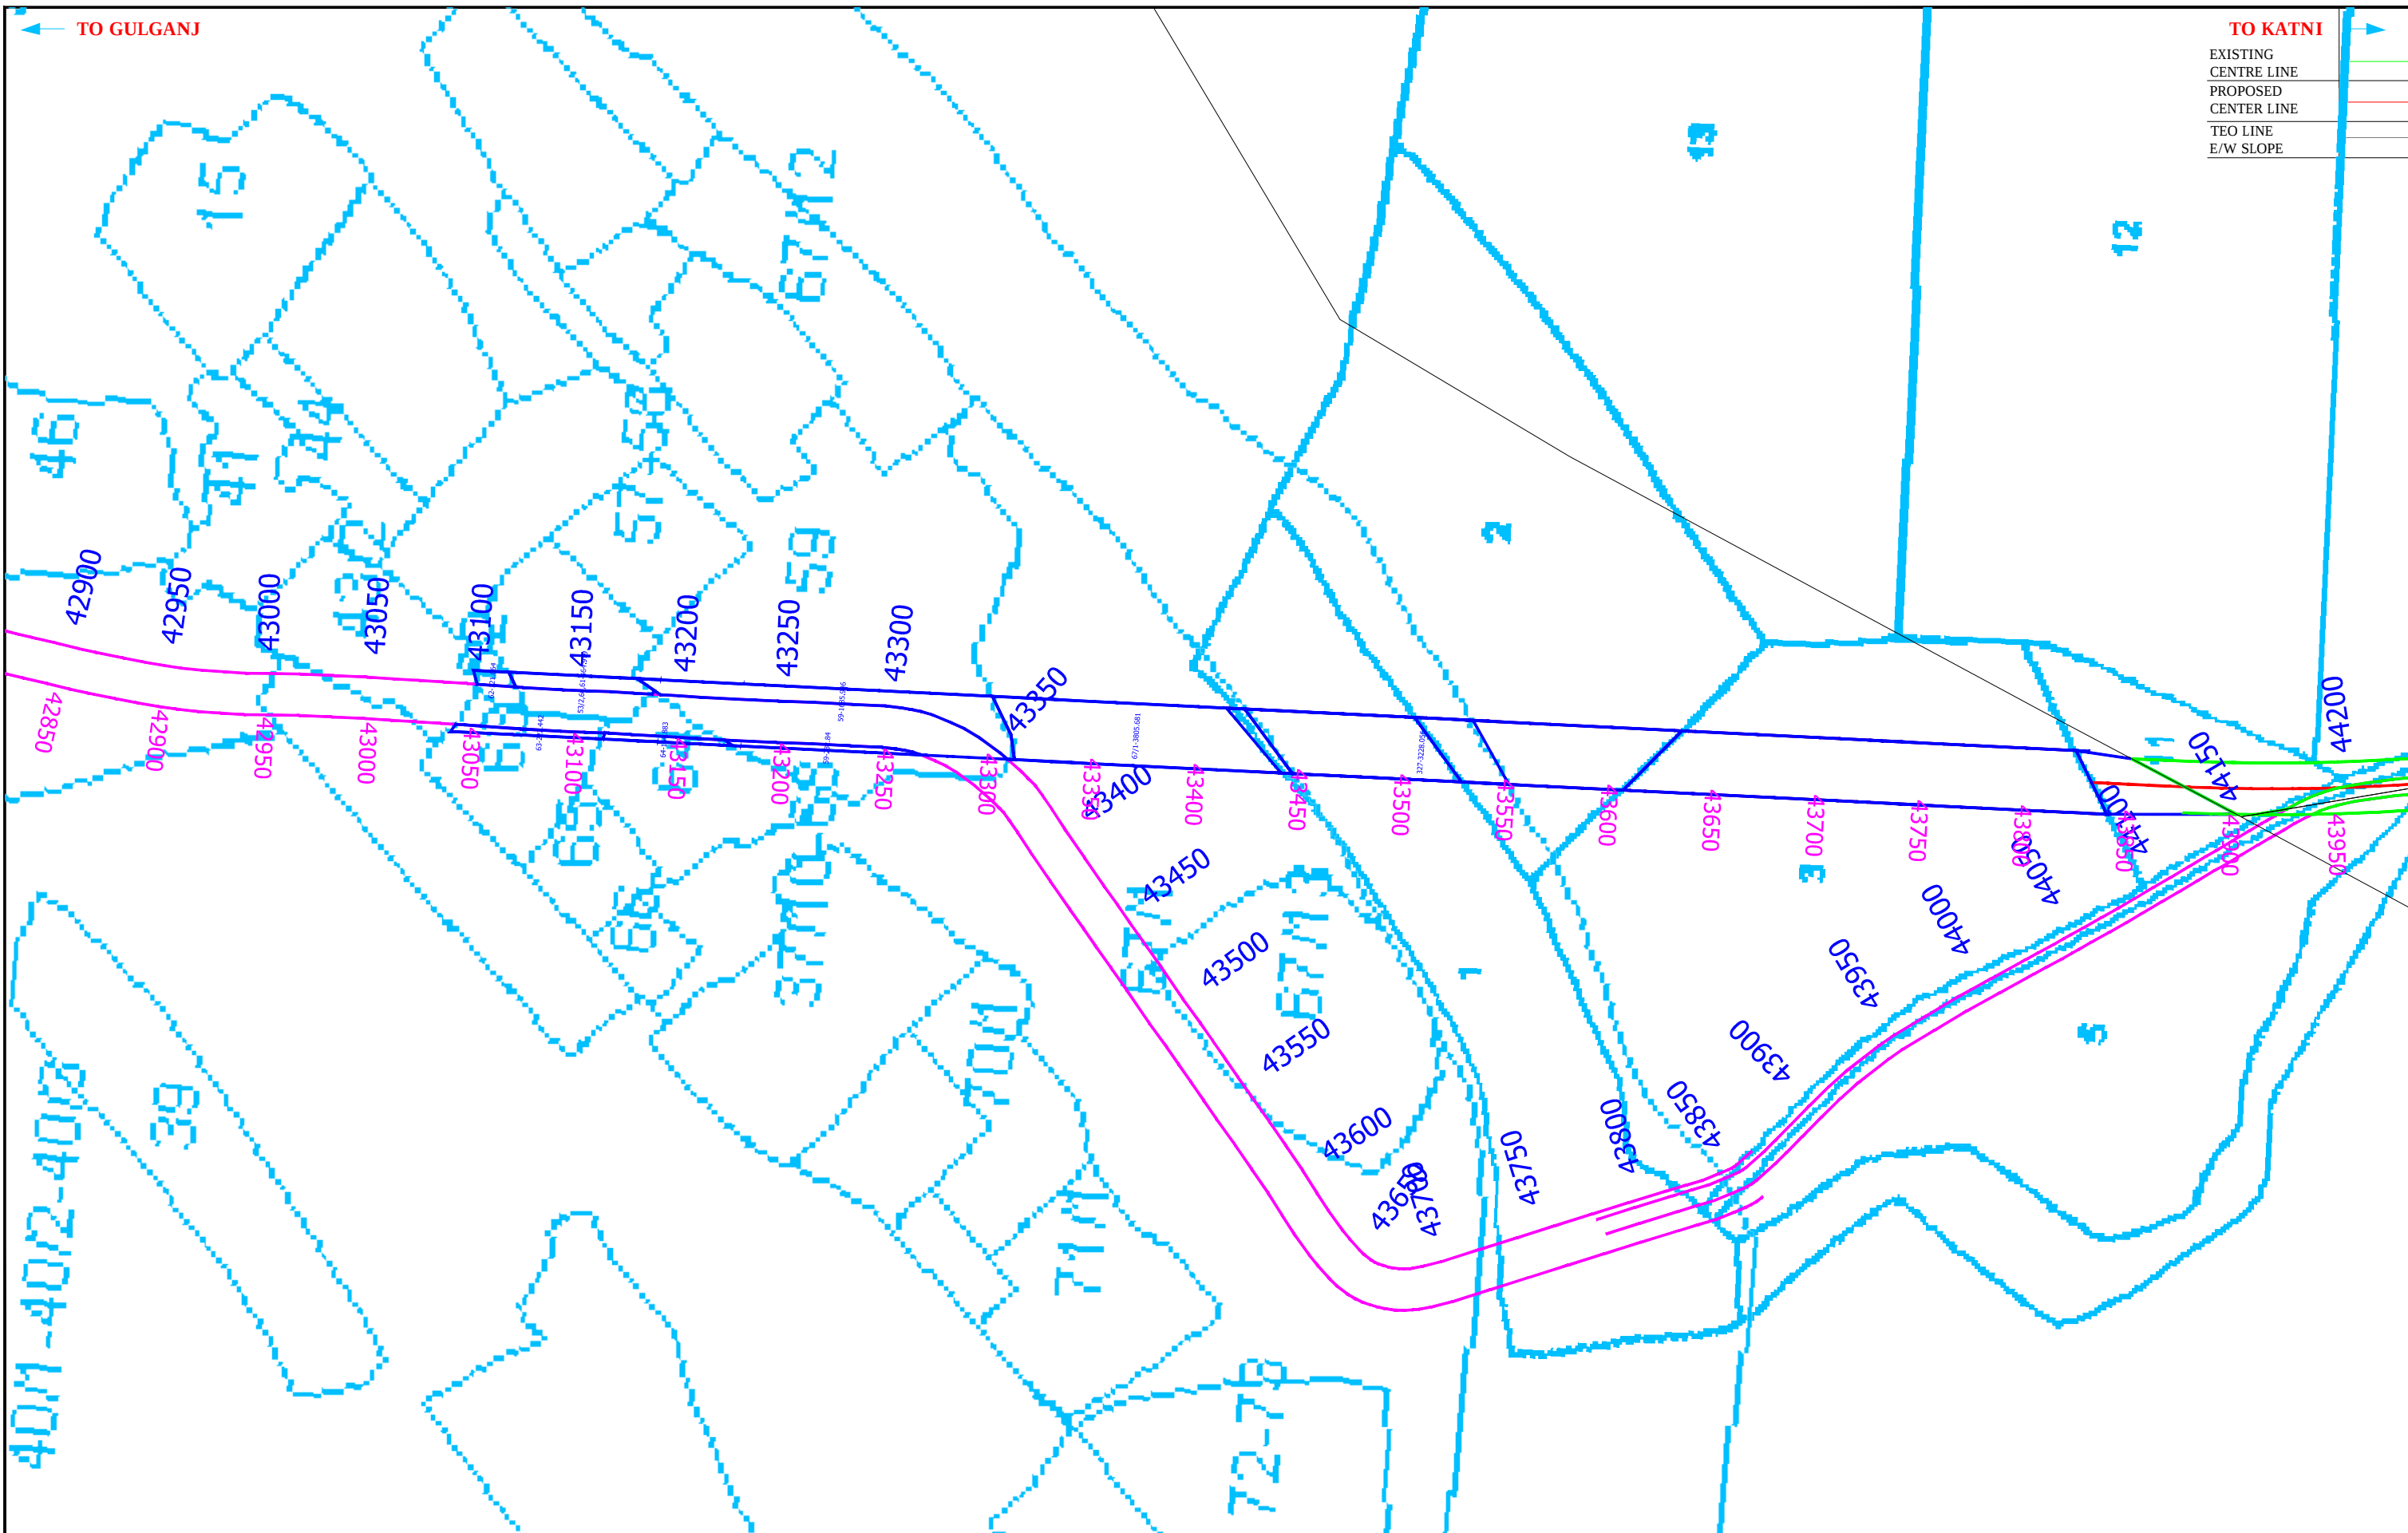

EXISTING	
CENTRE LINE	
PROPOSED	
CENTER LINE	
TEO LINE	
E/W SLOPE	

CONSULTANT :



KAWARE & JAWADE PROJECTS PVT. LTD.
Shivam, 16 NIT Layout, Ravi Nagar, Nagpur 440 033 (M.H.), India
Tel: 91 712 2556402, 2557031 Fax: 91 712 2556403
Email: contact@knjprojects.com Web: www.knjprojects.com

CLIENT :



MADHYA PRADESH ROAD DEVELOPMENT CORPORATION LIMITED
Head Office-45-A, Arera Hills, Bhopal - 462 011.
Tel.: +91-755-2765196, 2765205, 2765213,
Web: www.mprdc.nic.in

PROJECT TITLE :

CONSULTANCY SERVICES FOR PREPARATION OF DETAILED PROJECT REPORT OF NEWLY DECLARED NHs FOR UP-GRADATION TO TWO LANES WITH PAVED SHOULDER / FOUR LANE CONFIGURATIONS.

Legends:

Existing RoW	-	
Rev. LAP	-	
Forest Land	-	
Forest Boun.	-	
Road KM	-	43000/42950

DRAWING TITLE :-

GULGANJ - AMANGANJ - PAWAI - KATNI ROAD (NH-43E)
Pck - 5 From 43+00 to 70+00
KM 43+000 TO 44+000
Land Plan

DRAWING NO :-

44




CONSULTANT :
 **KAWARE & JAWADE PROJECTS PVT. LTD.**
Shivam, 16 NIT Layout, Ravi Nagar, Nagpur 440 033 (M.H.), India
Tel: 91 712 2556402, 2557031 Fax: 91 712 2556403
Email: contact@knjprojects.com Web: www.knjprojects.com

CLIENT :
 **MADHYA PRADESH ROAD DEVELOPMENT CORPORATION LIMITED**
Head Office-45-A, Arera Hills, Bhopal - 462 011.
Tel.: +91-755-2765196, 2765205, 2765213,
Web: www.mprdc.nic.in

PROJECT TITLE :
CONSULTANCY SERVICES FOR PREPARATION OF DETAILED PROJECT REPORT OF NEWLY DECLARED NHs FOR UP-GRADATION TO TWO LANES WITH PAVED SHOULDER / FOUR LANE CONFIGURATIONS.

Legends:
Existing RoW - 
Rev. LAP - 
Forest Land - 
Forest Boun. - 
Road KM -  43000/42950

DRAWING TITLE :-
GULGANJ - AMANGANJ - PAWAI - KATNI ROAD (NH-43E)
Pck - 5 From 43+00 to 70+00
KM 44+000 TO 45+000
Land Plan
DRAWING NO :- 45

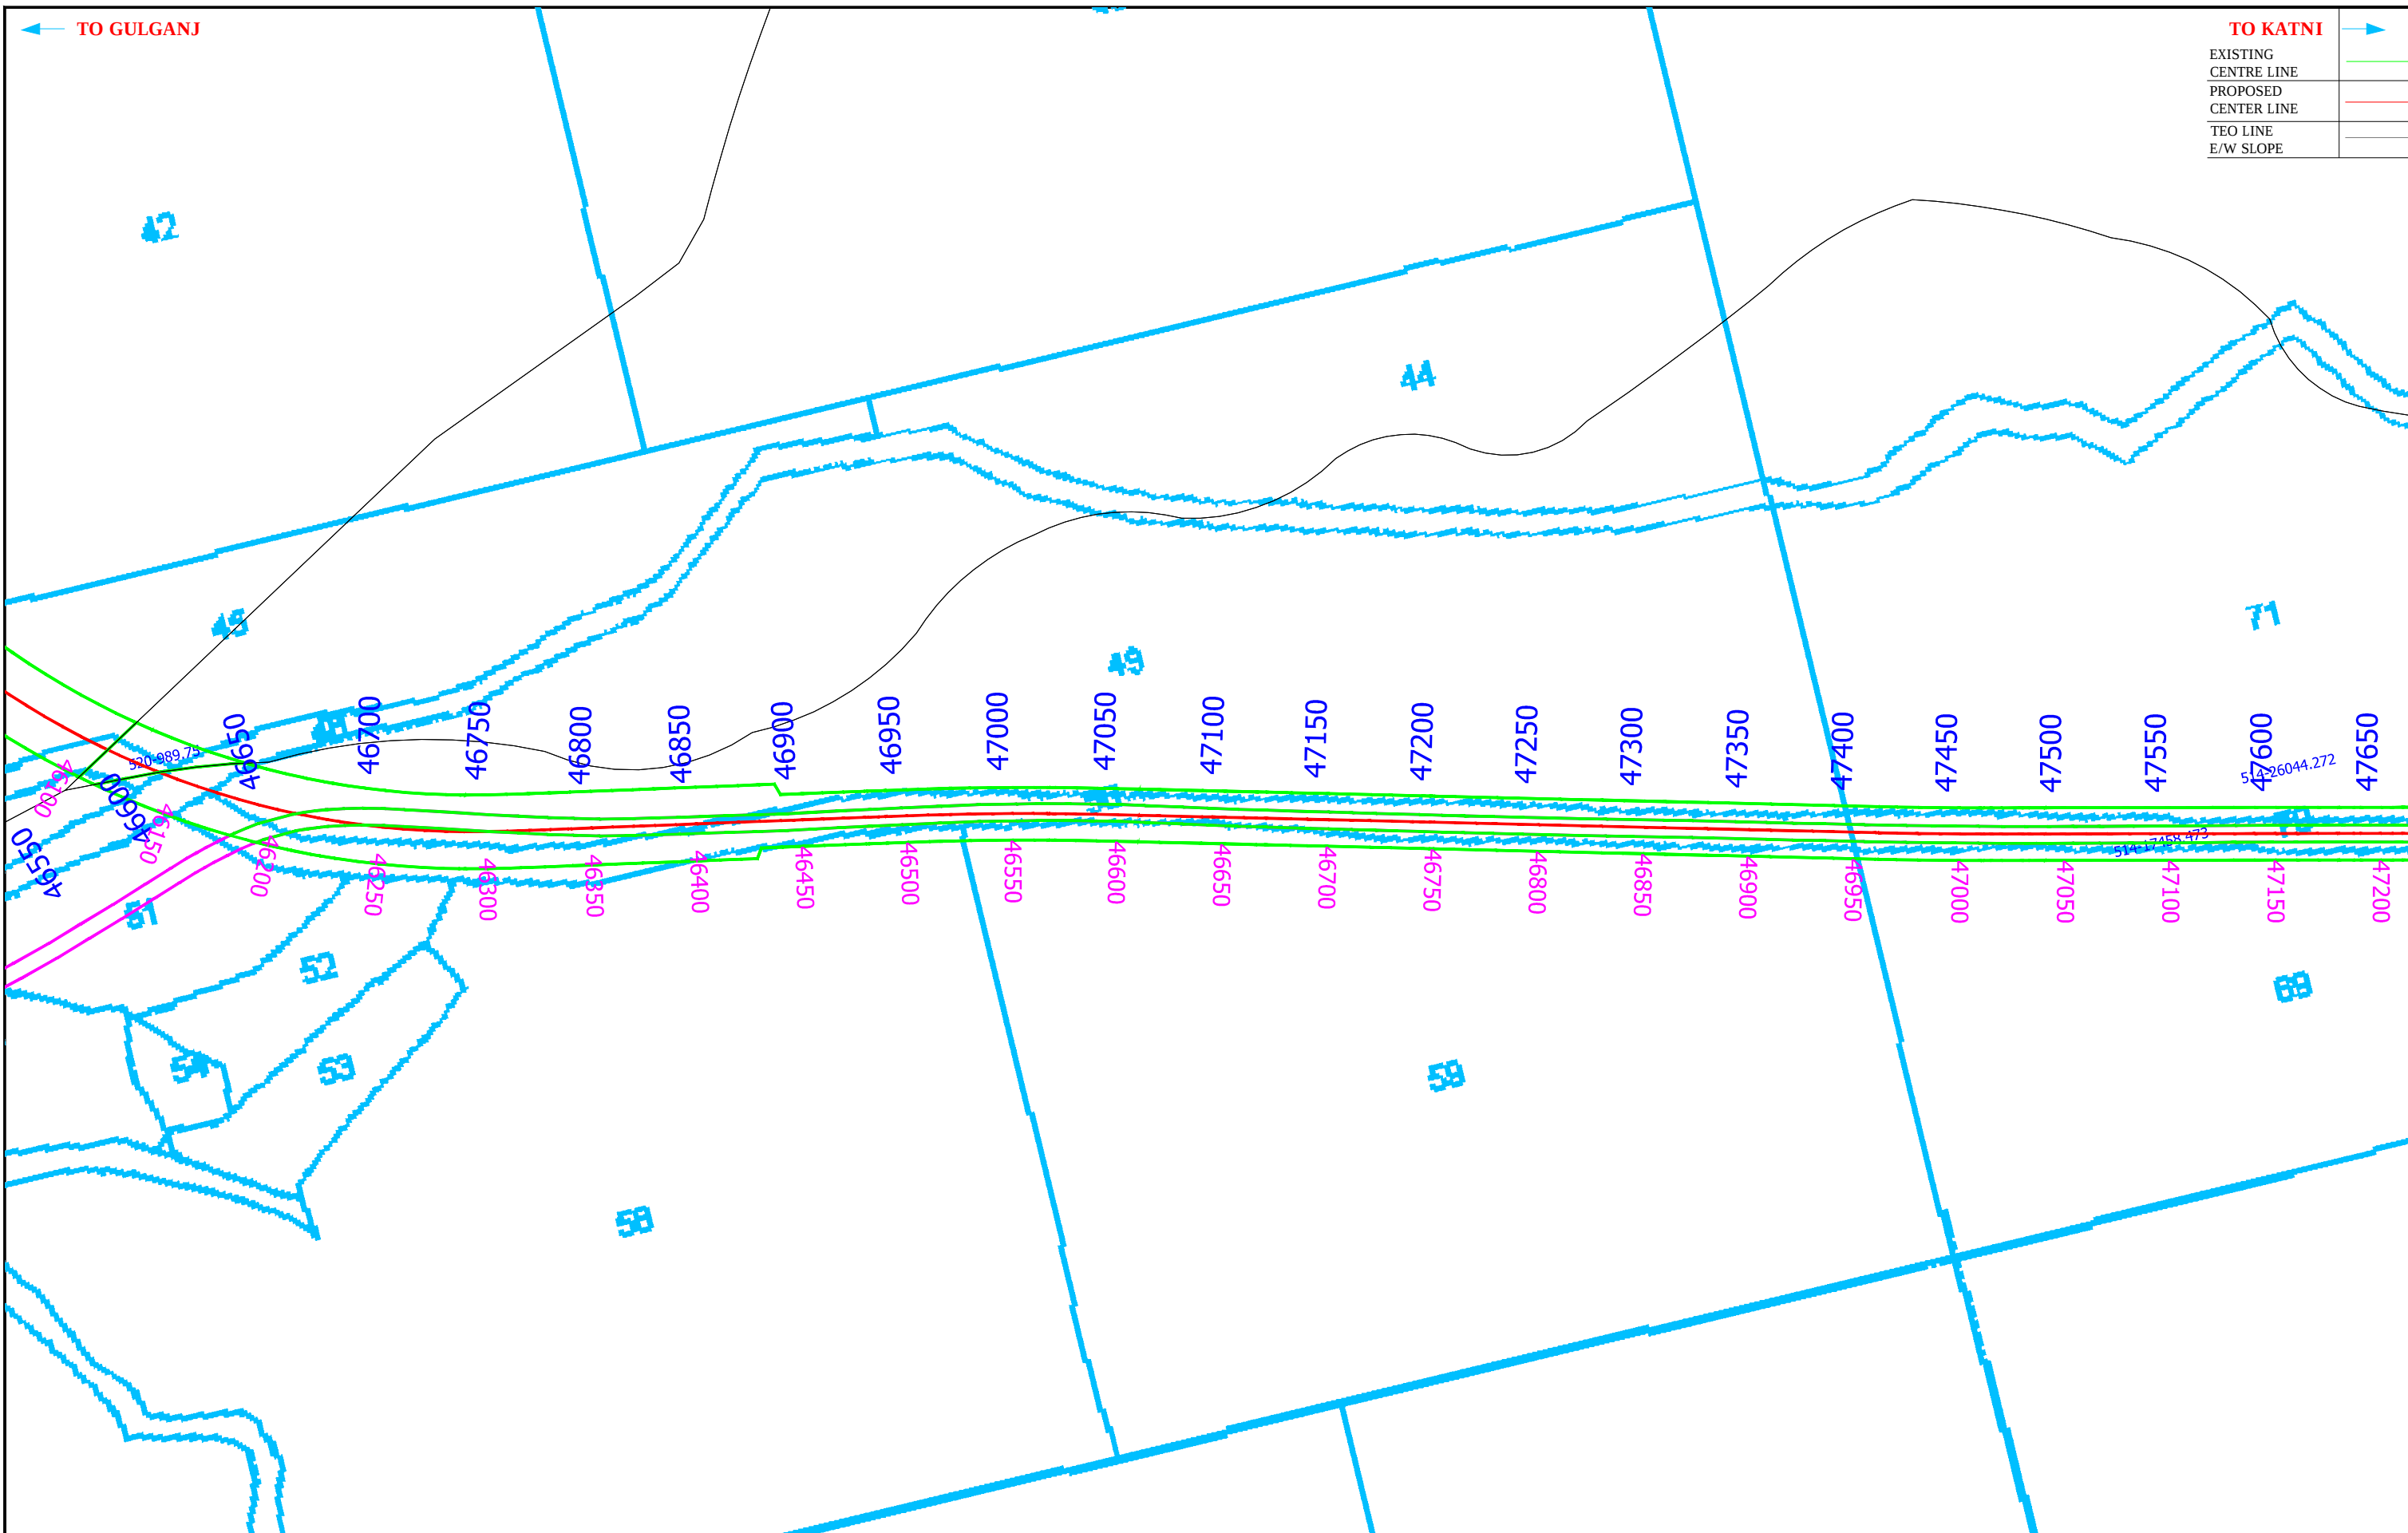

TO GULGANJ	←
TO KATNI	→
EXISTING CENTRE LINE	—
PROPOSED CENTER LINE	—
TEO LINE	—
E/W SLOPE	—

CONSULTANT :



KAWARE & JAWADE PROJECTS PVT. LTD.
Shivam, 16 NIT Layout, Ravi Nagar, Nagpur 440 033 (M.H.), India
Tel: 91 712 2556402, 2557031 Fax: 91 712 2556403
Email: contact@knjprojects.com Web: www.knjprojects.com

CLIENT :



MADHYA PRADESH ROAD DEVELOPMENT CORPORATION LIMITED
Head Office-45-A, Arera Hills, Bhopal - 462 011.
Tel.: +91-755-2765196, 2765205, 2765213,
Web: www.mprdc.nic.in

PROJECT TITLE :

CONSULTANCY SERVICES FOR PREPARATION OF DETAILED PROJECT REPORT OF NEWLY DECLARED NHs FOR UP-GRADATION TO TWO LANES WITH PAVED SHOULDER / FOUR LANE CONFIGURATIONS.

Legends:


Existing RoW	-	—
Rev. LAP	-	—
Forest Land	-	—
Forest Boun.	-	—
Road KM	-	43000/42950

DRAWING TITLE :-

GULGANJ - AMANGANJ - PAWAI - KATNI ROAD (NH-43E)
Pck - 5 From 43+00 to 70+00
Kilometer (0.00 to 26.044.272)
Land Plan

DRAWING NO :-

47

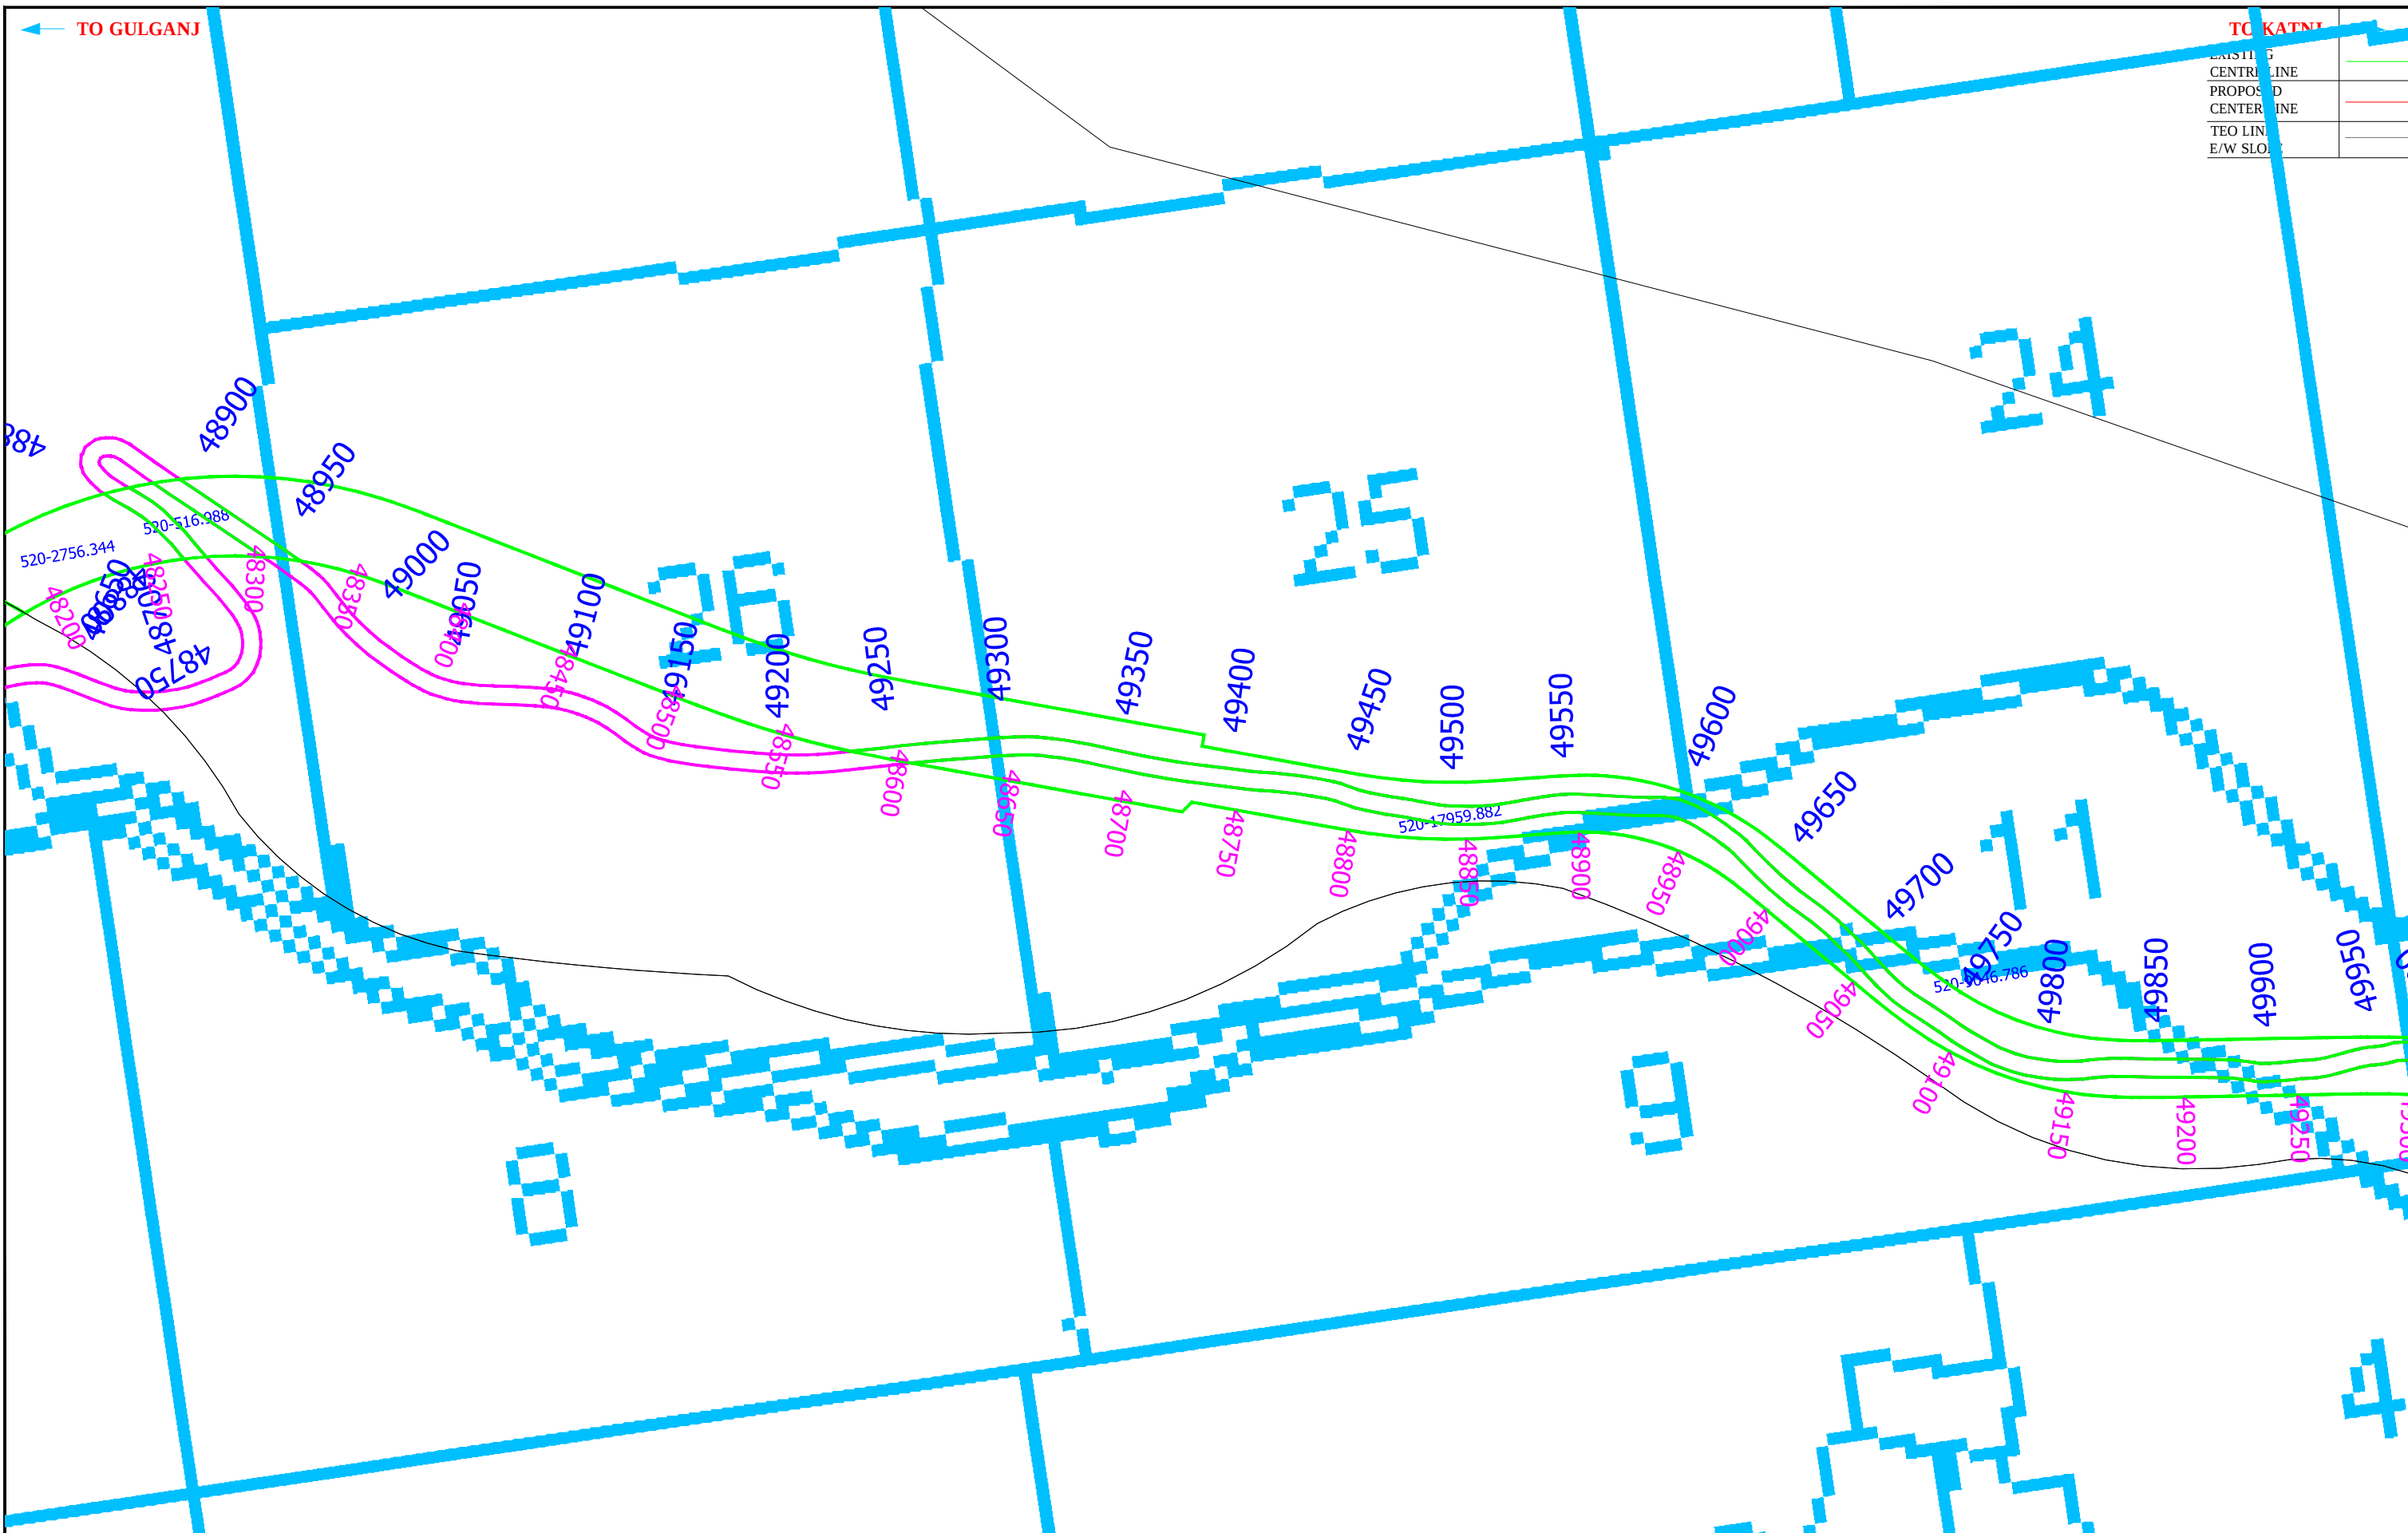

EXISTING CENTERLINE	
PROPOSED CENTERLINE	
TEO LINE	
E/W SLOPE	


CONSULTANT :
 KAWARE & JAWADE PROJECTS PVT. LTD.
Shivam, 16 NIT Layout, Ravi Nagar, Nagpur 440 033 (M.H.), India
Tel: 91 712 2556402, 2557031 Fax: 91 712 2556403
Email: contact@knjprojects.com Web: www.knjprojects.com

CLIENT :
 MADHYA PRADESH ROAD DEVELOPMENT CORPORATION LIMITED
Head Office-45-A, Arera Hills, Bhopal - 462 011.
Tel.: +91-755-2765196, 2765205, 2765213,
Web: www.mprdc.nic.in

PROJECT TITLE :
CONSULTANCY SERVICES FOR PREPARATION OF DETAILED PROJECT REPORT OF NEWLY DECLARED NHs FOR UP-GRADATION TO TWO LANES WITH PAVED SHOULDER / FOUR LANE CONFIGURATIONS.

Legends:	
Existing RoW	
Rev. LAP	
Forest Land	
Forest Boun.	
Road KM	43000/42950

DRAWING TITLE :-	
GULGANJ - AMANGANJ - PAWAI - KATNI ROAD (NH-43E) Pck - 5 From 43+00 to 70+00 (Killed Span Over Tributary Building)	
KM 48+000 TO 49+000	
Land Plan	
DRAWING NO :-	49

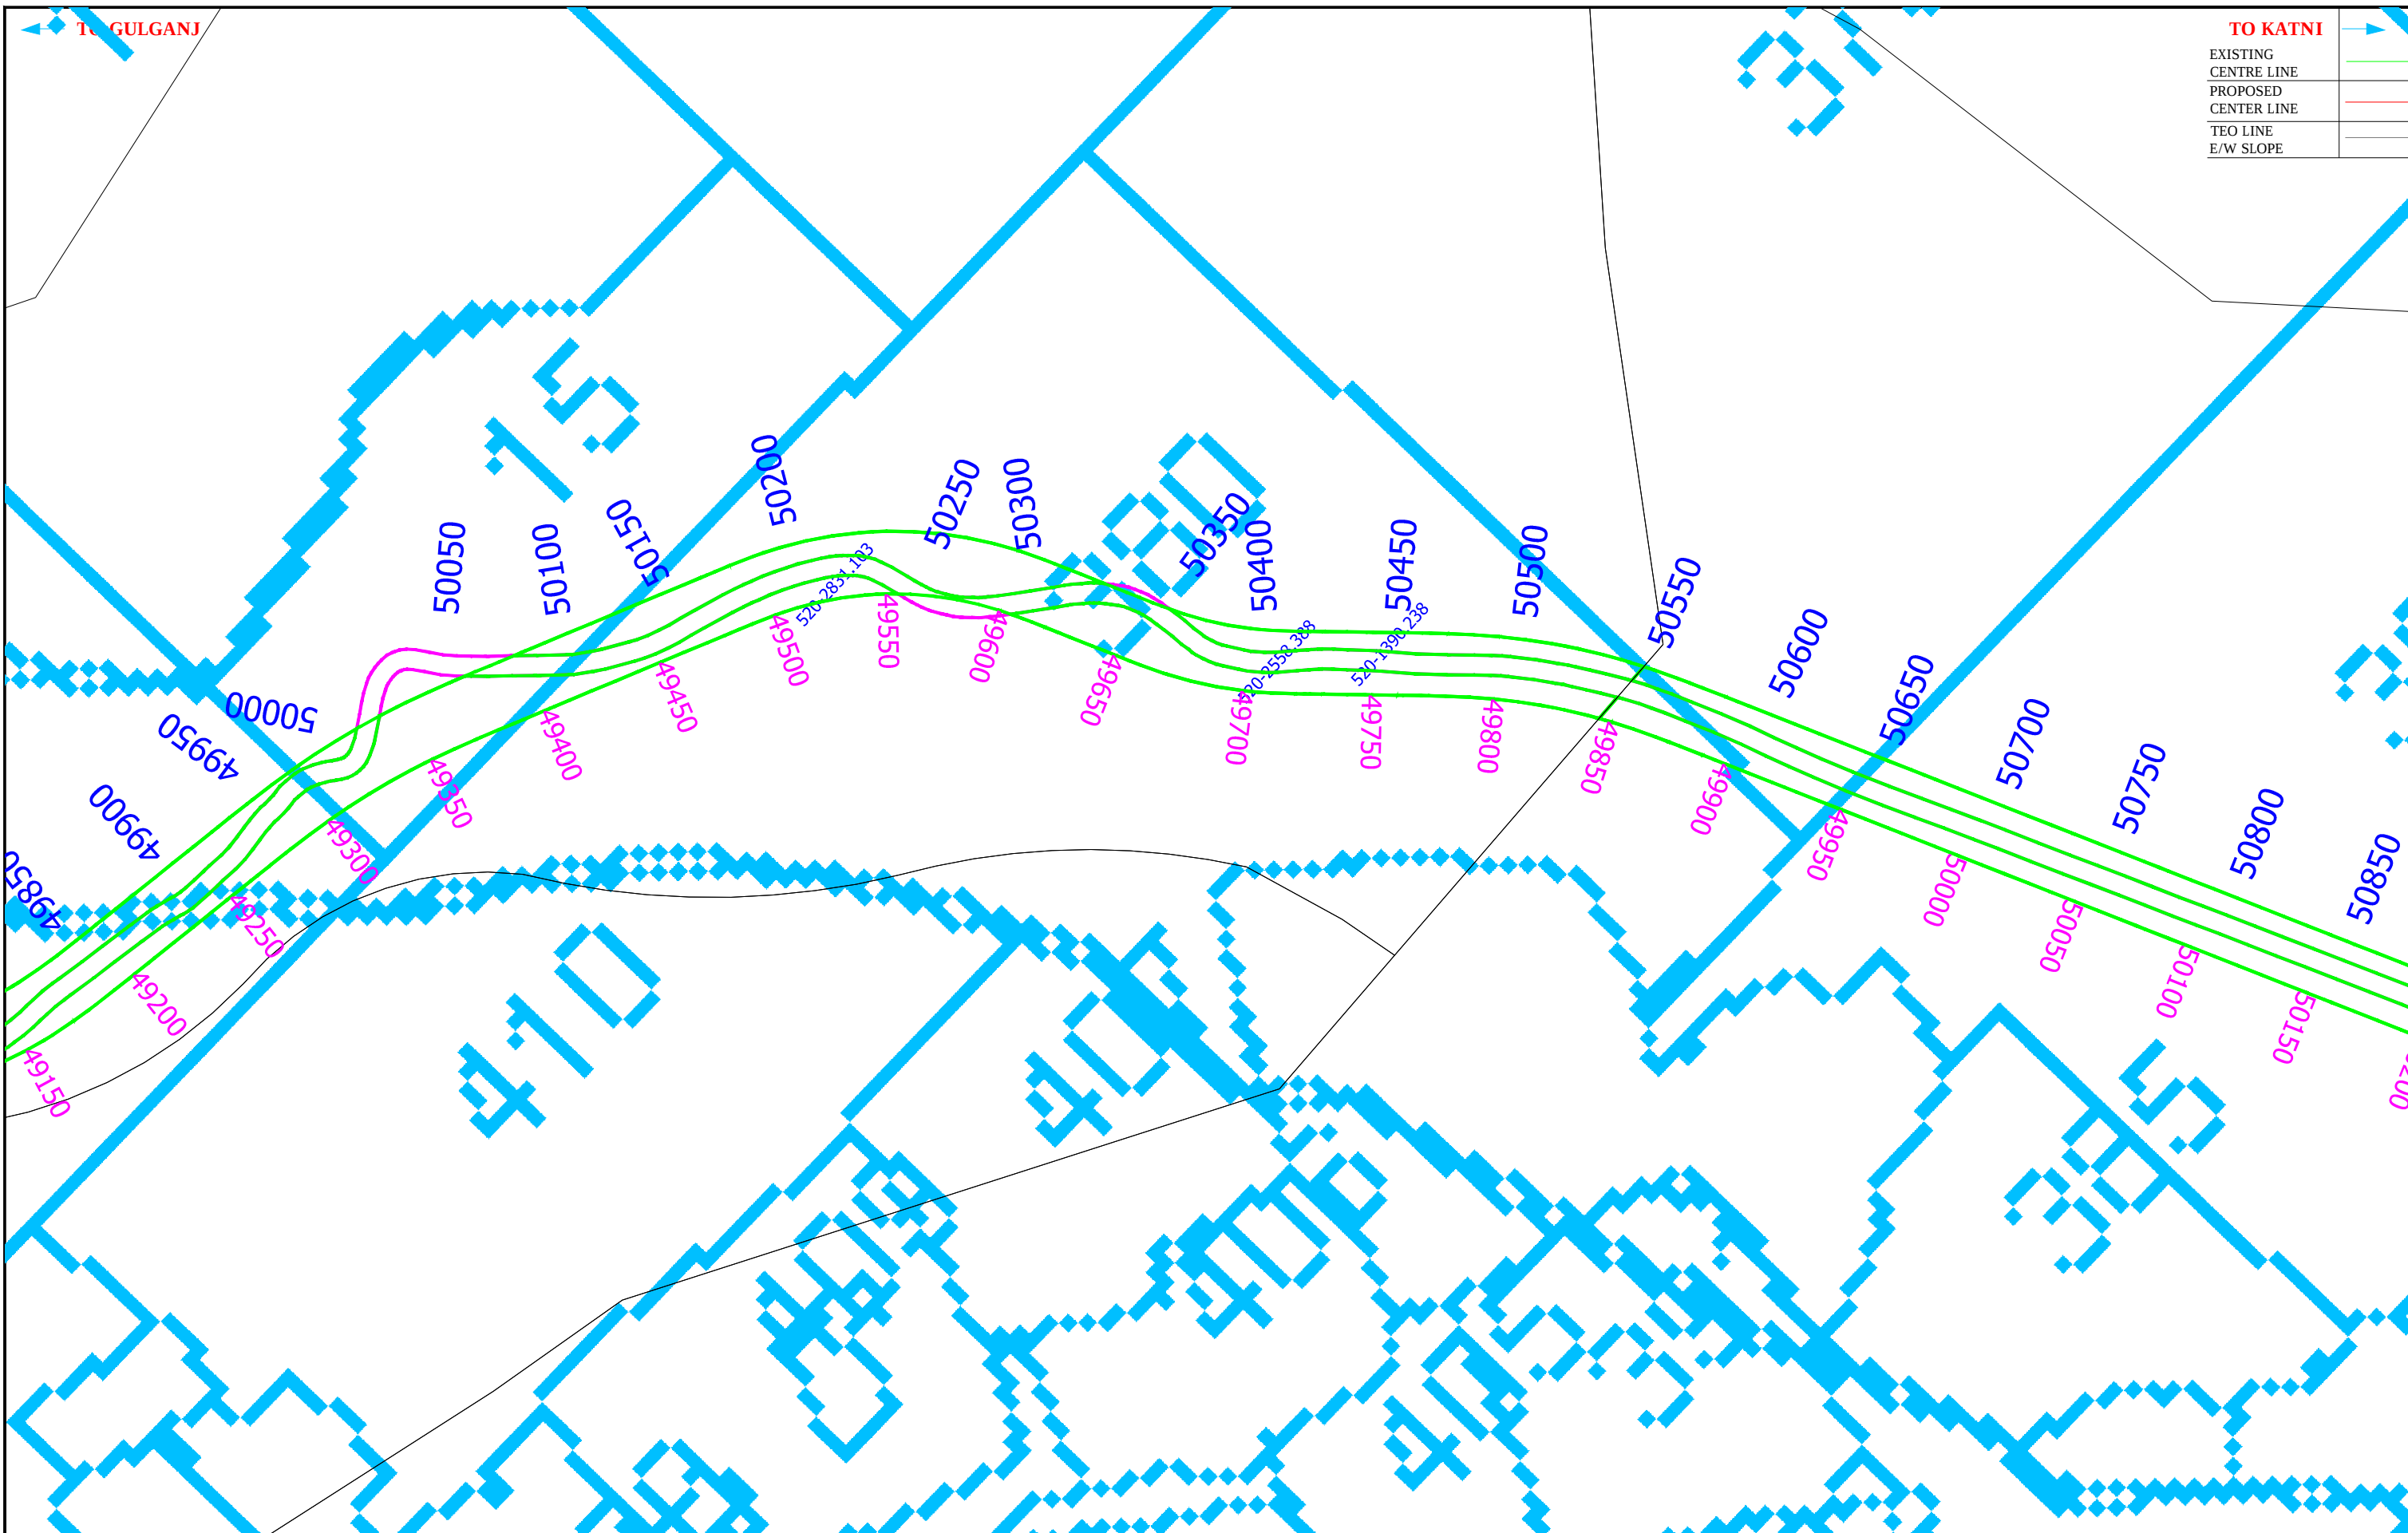

TO KATNI	
EXISTING CENTRE LINE	
PROPOSED CENTER LINE	
TEO LINE	
E/W SLOPE	

CONSULTANT :



KAWARE & JAWADE PROJECTS PVT. LTD.
Shivam, 16 NIT Layout, Ravi Nagar, Nagpur 440 033 (M.H.), India
Tel: 91 712 2556402, 2557031 Fax: 91 712 2556403
Email: contact@knjprojects.com Web: www.knjprojects.com

CLIENT :



MADHYA PRADESH ROAD DEVELOPMENT CORPORATION LIMITED
Head Office-45-A, Arera Hills, Bhopal - 462 011.
Tel.: +91-755-2765196, 2765205, 2765213,
Web: www.mprdc.nic.in

PROJECT TITLE :

CONSULTANCY SERVICES FOR PREPARATION OF DETAILED PROJECT REPORT OF NEWLY DECLARED NHs FOR UP-GRADATION TO TWO LANES WITH PAVED SHOULDER / FOUR LANE CONFIGURATIONS.

Legends:


Existing RoW	-	
Rev. LAP	-	
Forest Land	-	
Forest Boun.	-	
Road KM	-	43000/42950

DRAWING TITLE :-

GULGANJ - AMANGANJ - PAWAI - KATNI ROAD (NH-43E)
Pck - 5 From 43+00 to 70+00
(Kilometers 000 to 700.500 (One))
KM 49+000 TO 50+000
Land Plan

DRAWING NO :-

50

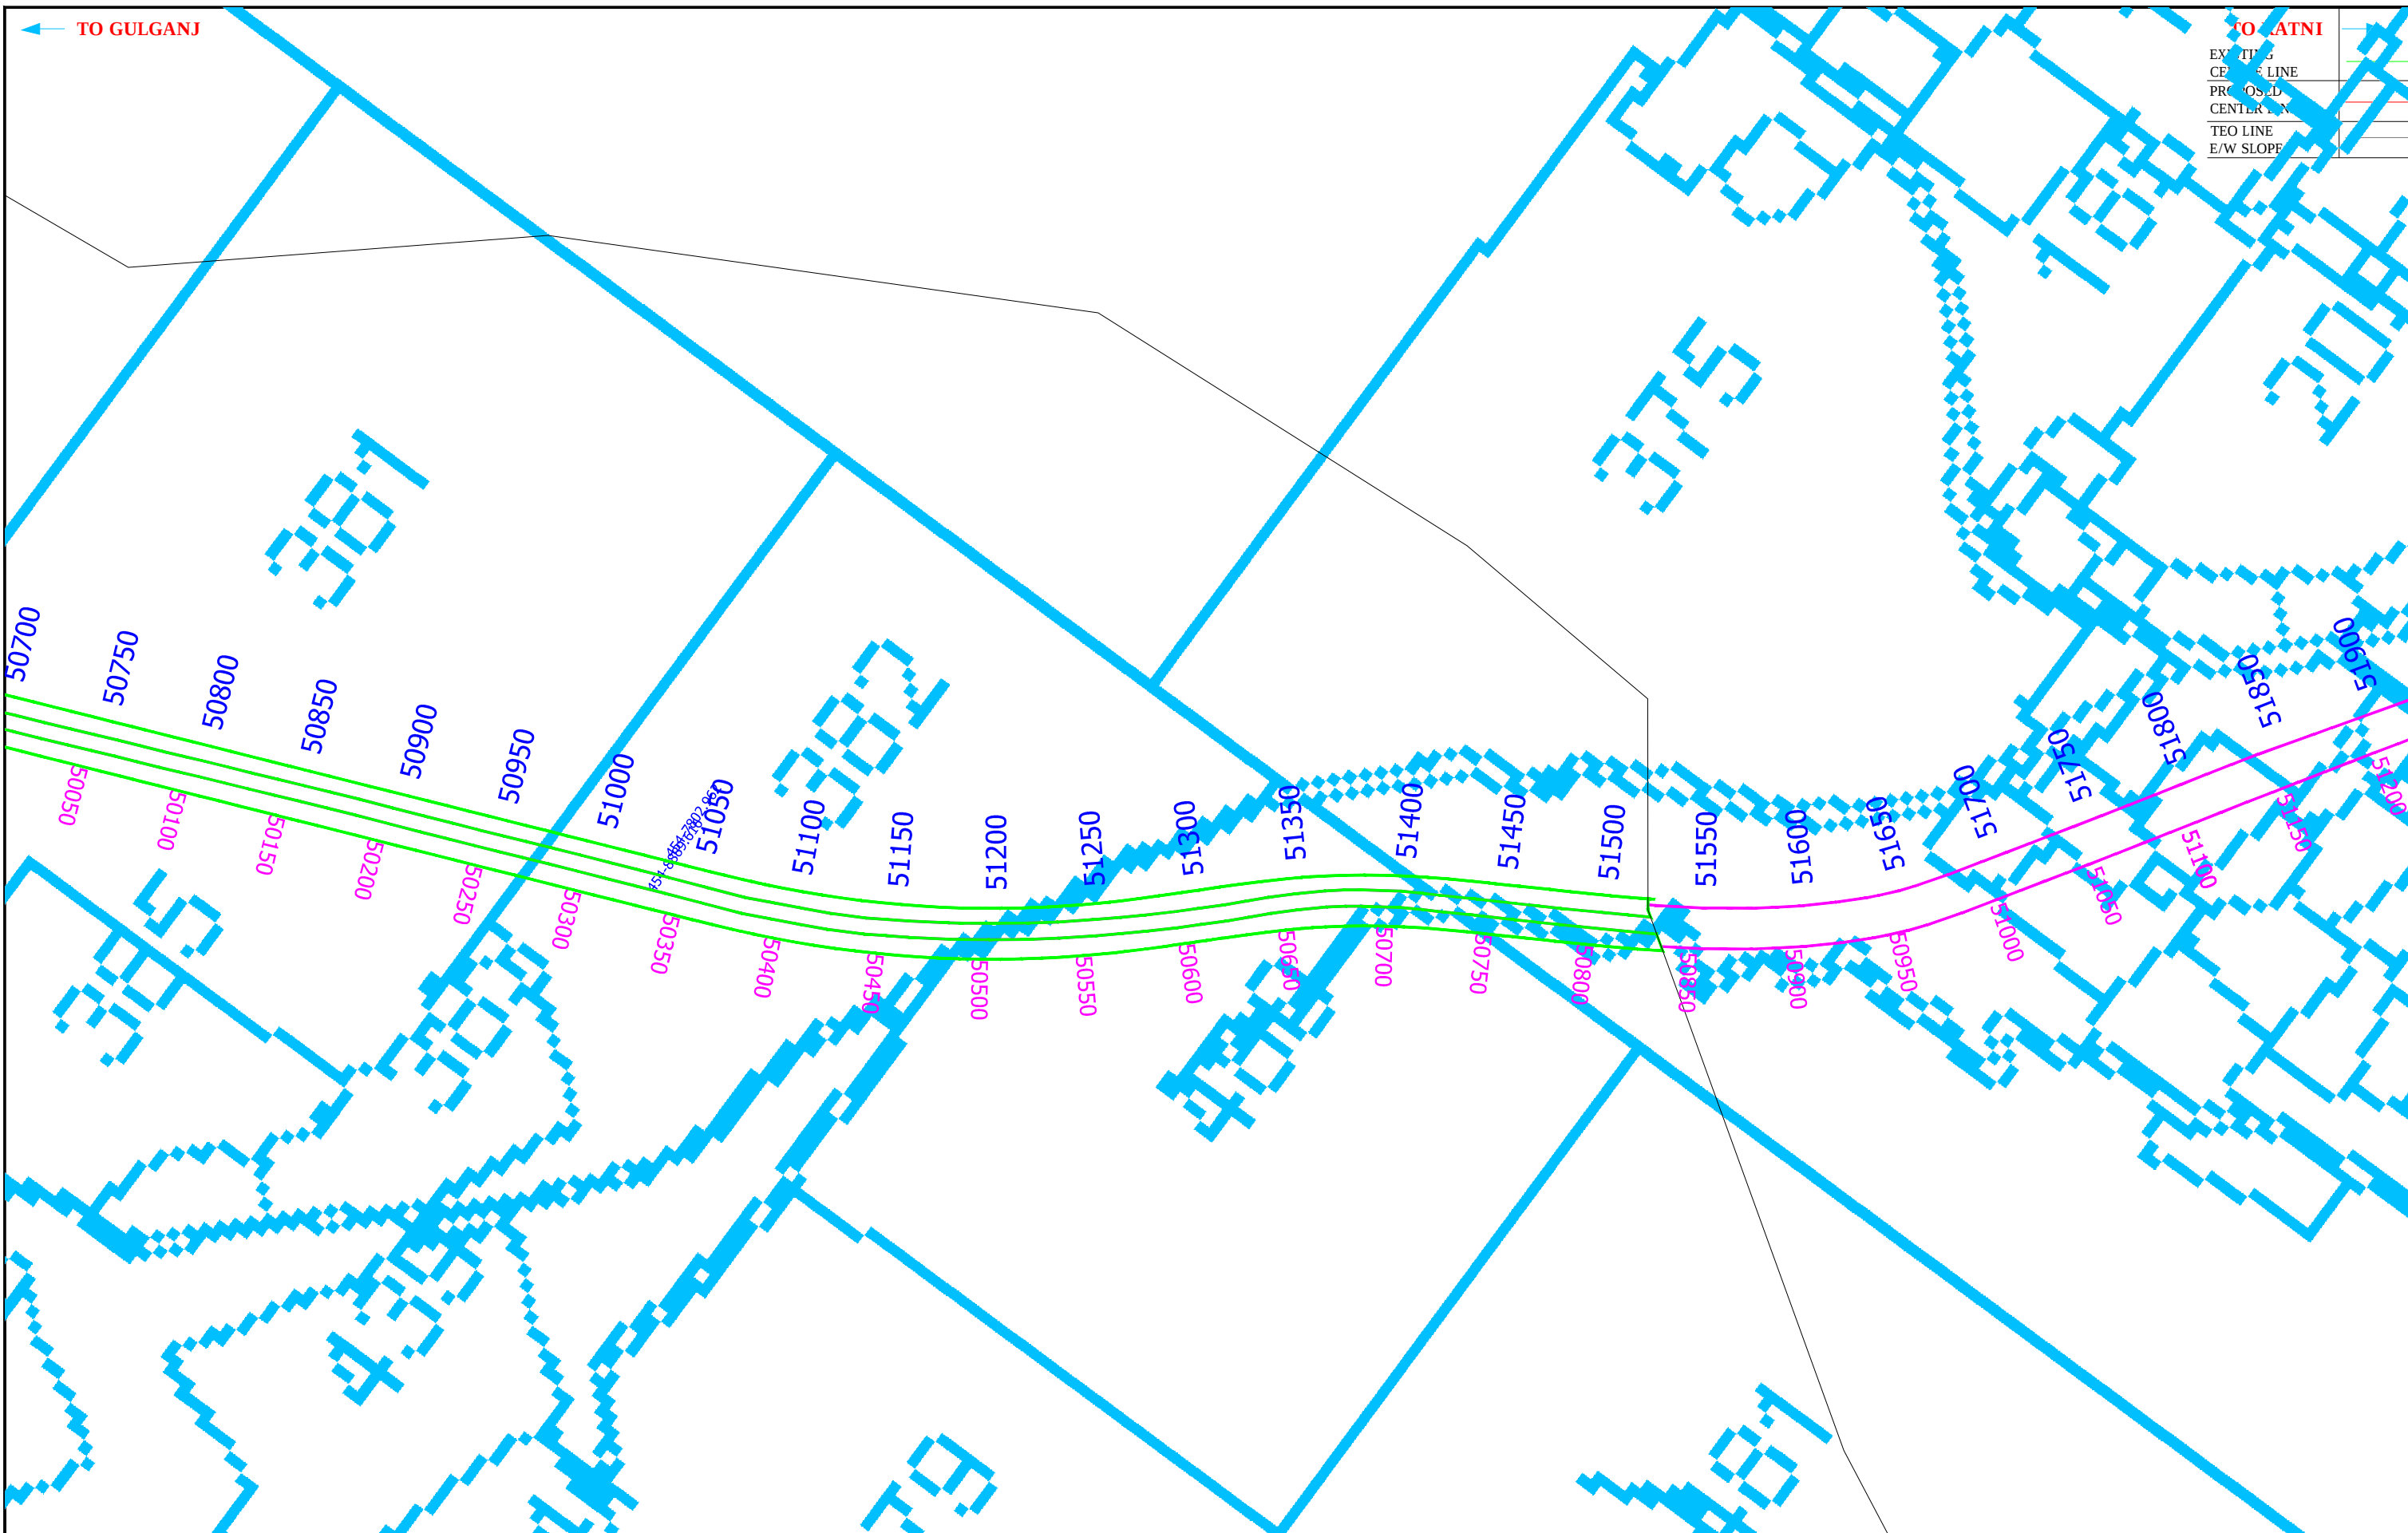


CONSULTANT :
 **KAWARE & JAWADE PROJECTS PVT. LTD.**
Shivam, 16 NIT Layout, Ravi Nagar, Nagpur 440 033 (M.H.), India
Tel: 91 712 2556402, 2557031 Fax: 91 712 2556403
Email: contact@knjprojects.com Web: www.knjprojects.com

CLIENT :
 **MADHYA PRADESH ROAD DEVELOPMENT CORPORATION LIMITED**
Head Office-45-A, Arera Hills, Bhopal - 462 011.
Tel.: +91-755-2765196, 2765205, 2765213,
Web: www.mprdc.nic.in

PROJECT TITLE :
CONSULTANCY SERVICES FOR PREPARATION OF DETAILED PROJECT REPORT OF NEWLY DECLARED NHs FOR UP-GRADATION TO TWO LANES WITH PAVED SHOULDER / FOUR LANE CONFIGURATIONS.


Legends:
Existing RoW - 
Rev. LAP - 
Forest Land - 
Forest Boun. - 
Road KM -  43000/42950


DRAWING TITLE :-
GULGANJ - AMANGANJ -
PAWAI - KATNI ROAD (NH-43E)
Pck - 5 From 43+00 to 70+00
KM 51+00 TO 52+000
Land Plan
DRAWING NO :- 01

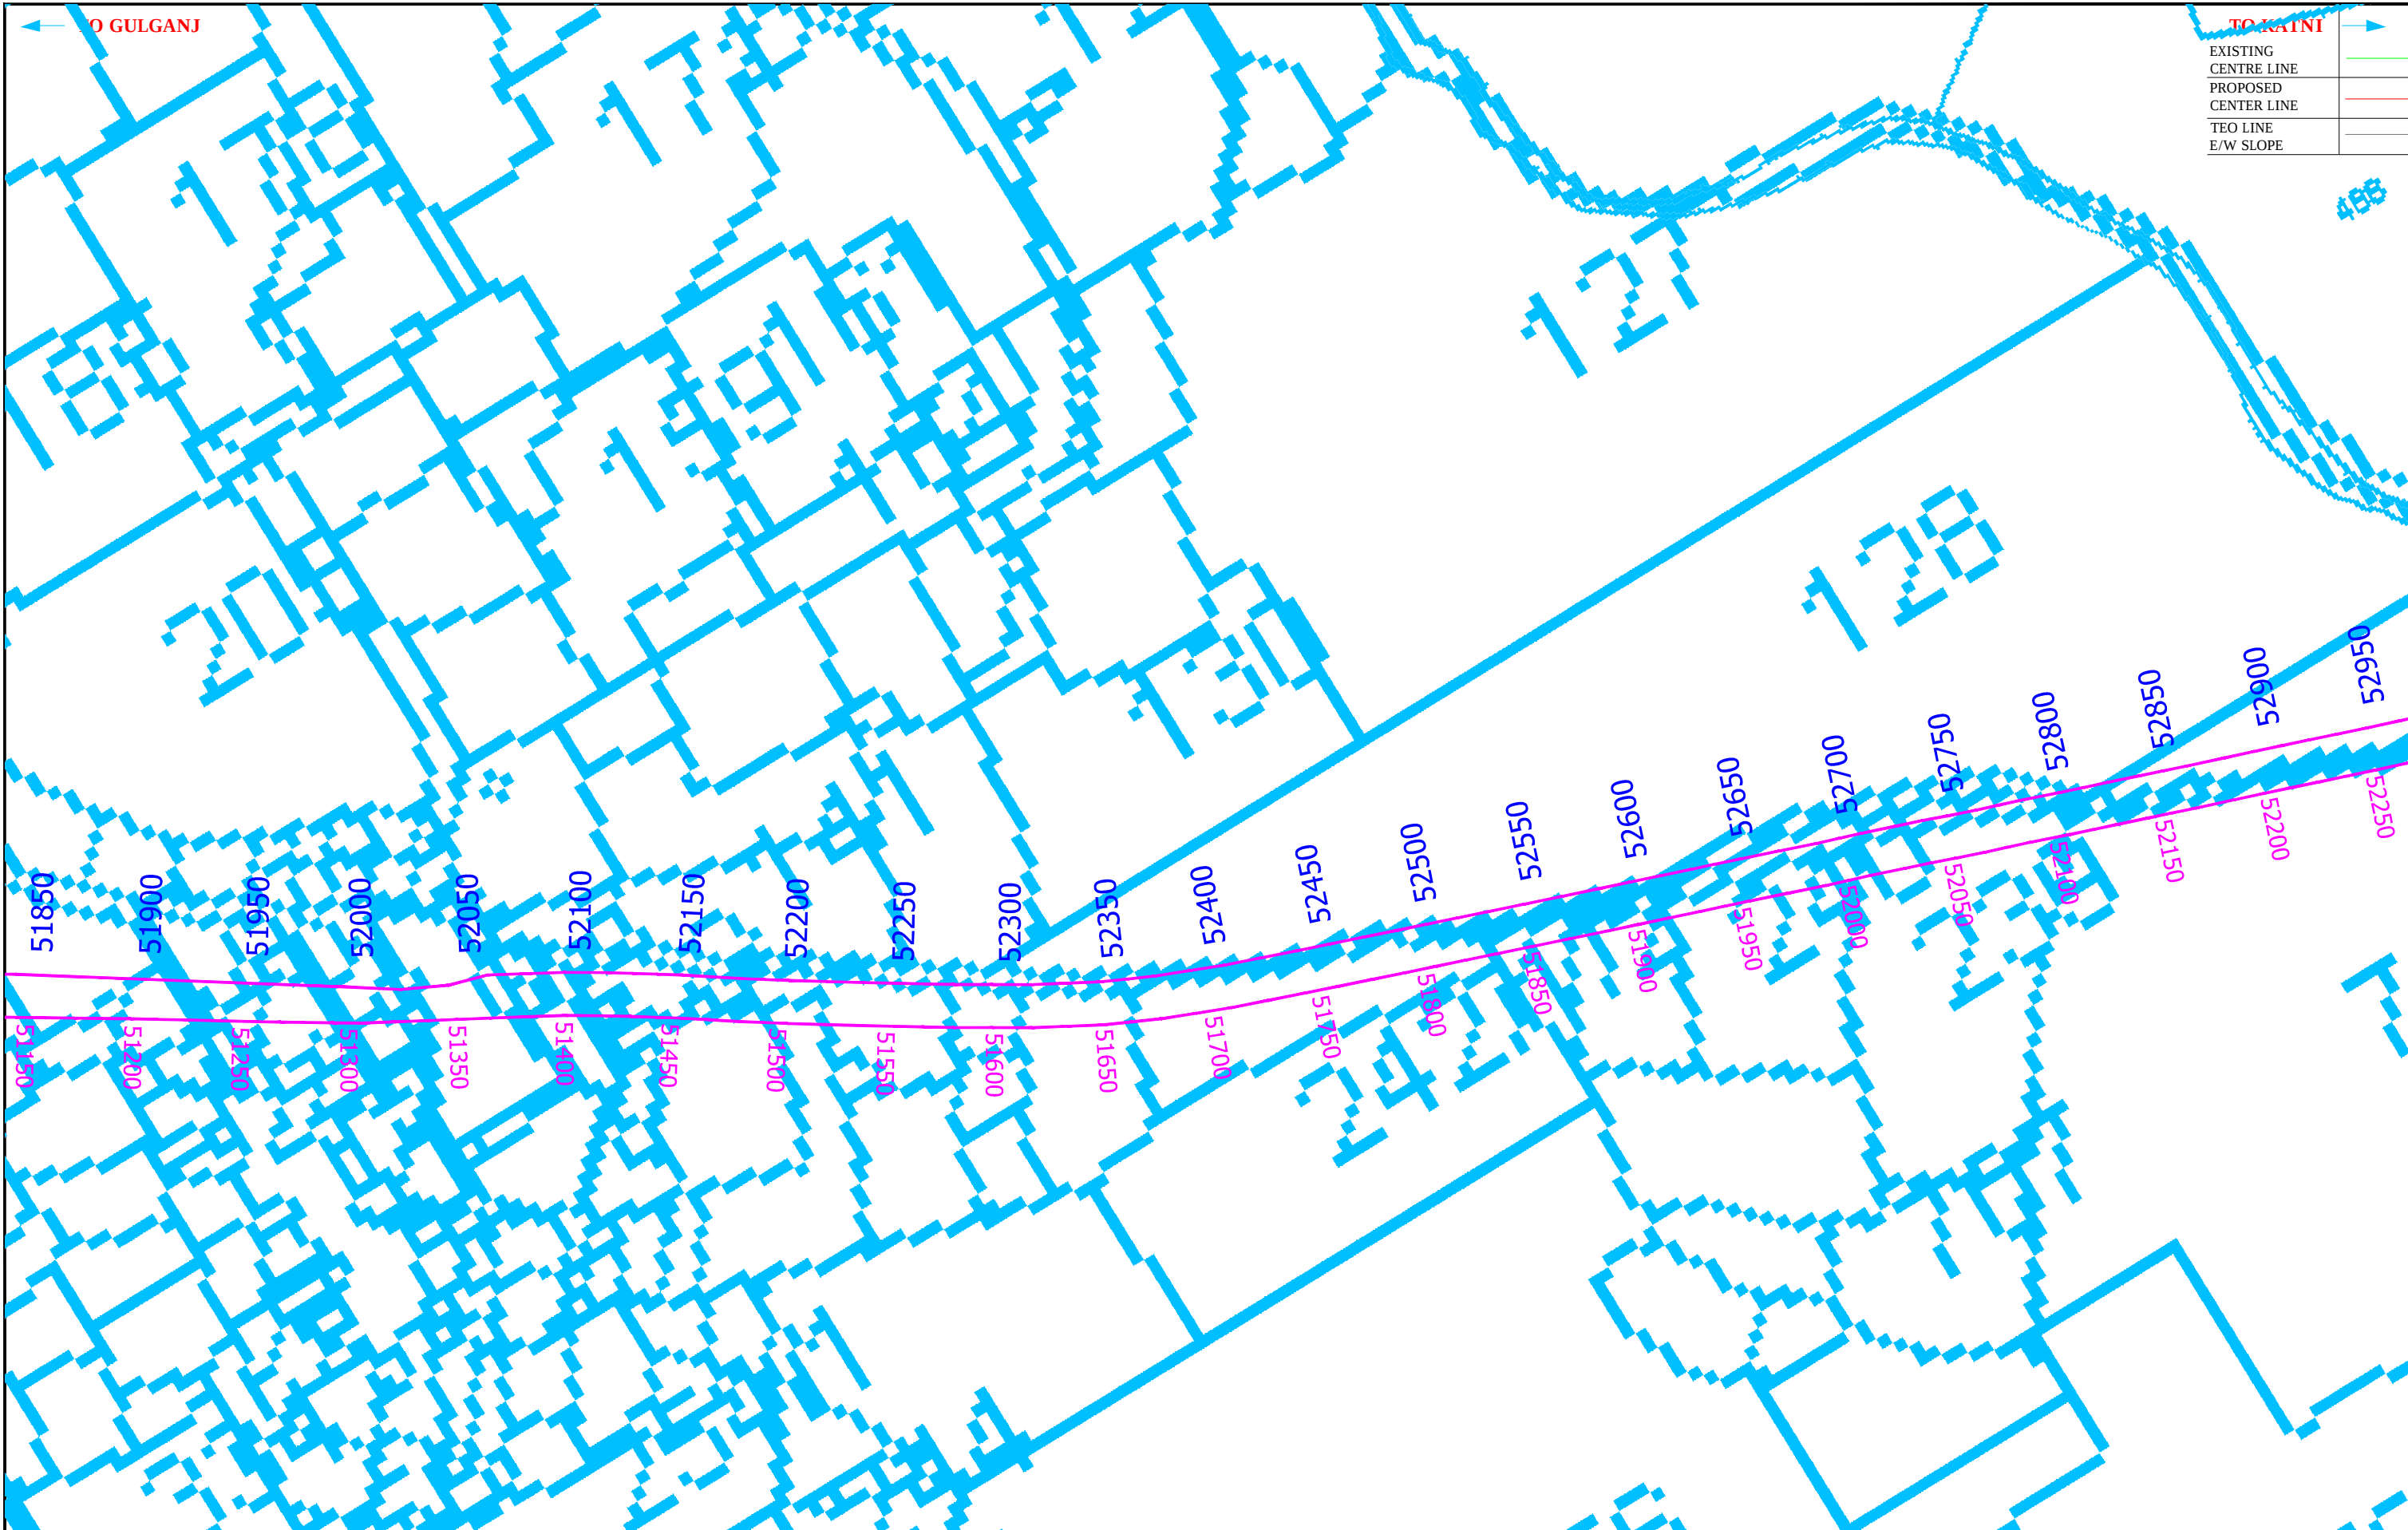

EXISTING	—
CENTRE LINE	—
PROPOSED	—
CENTER LINE	—
TEO LINE	—
E/W SLOPE	—

CONSULTANT :  KAWARE & JAWADE PROJECTS PVT. LTD. Shivam, 16 NIT Layout, Ravi Nagar, Nagpur 440 033 (M.H.), India Tel: 91 712 2556402, 2557031 Fax: 91 712 2556403 Email: contact@knjprojects.com Web: www.knjprojects.com		CLIENT:  MADHYA PRADESH ROAD DEVELOPMENT CORPORATION LIMITED Head Office-45-A, Arera Hills, Bhopal - 462 011. Tel.: +91-755-2765196, 2765205, 2765213, Web: www.mprdc.nic.in	PROJECT TITLE : CONSULTANCY SERVICES FOR PREPARATION OF DETAILED PROJECT REPORT OF NEWLY DECLARED NHs FOR UP-GRADATION TO TWO LANES WITH PAVED SHOULDER / FOUR LANE CONFIGURATIONS.	Legends: Existing RoW - — Rev. LAP - — Forest Land - — Forest Boun. - — Road KM - 43000/42950	DRAWING TITLE: GULGANJ - AMANGANJ - PAWAI - KATNI ROAD (NH-43E) Pck - 5 From 43+00 to 70+00 KM 52+000 TO 53+000 Land Plan DRAWING NO :- 02
---	--	--	---	---	--

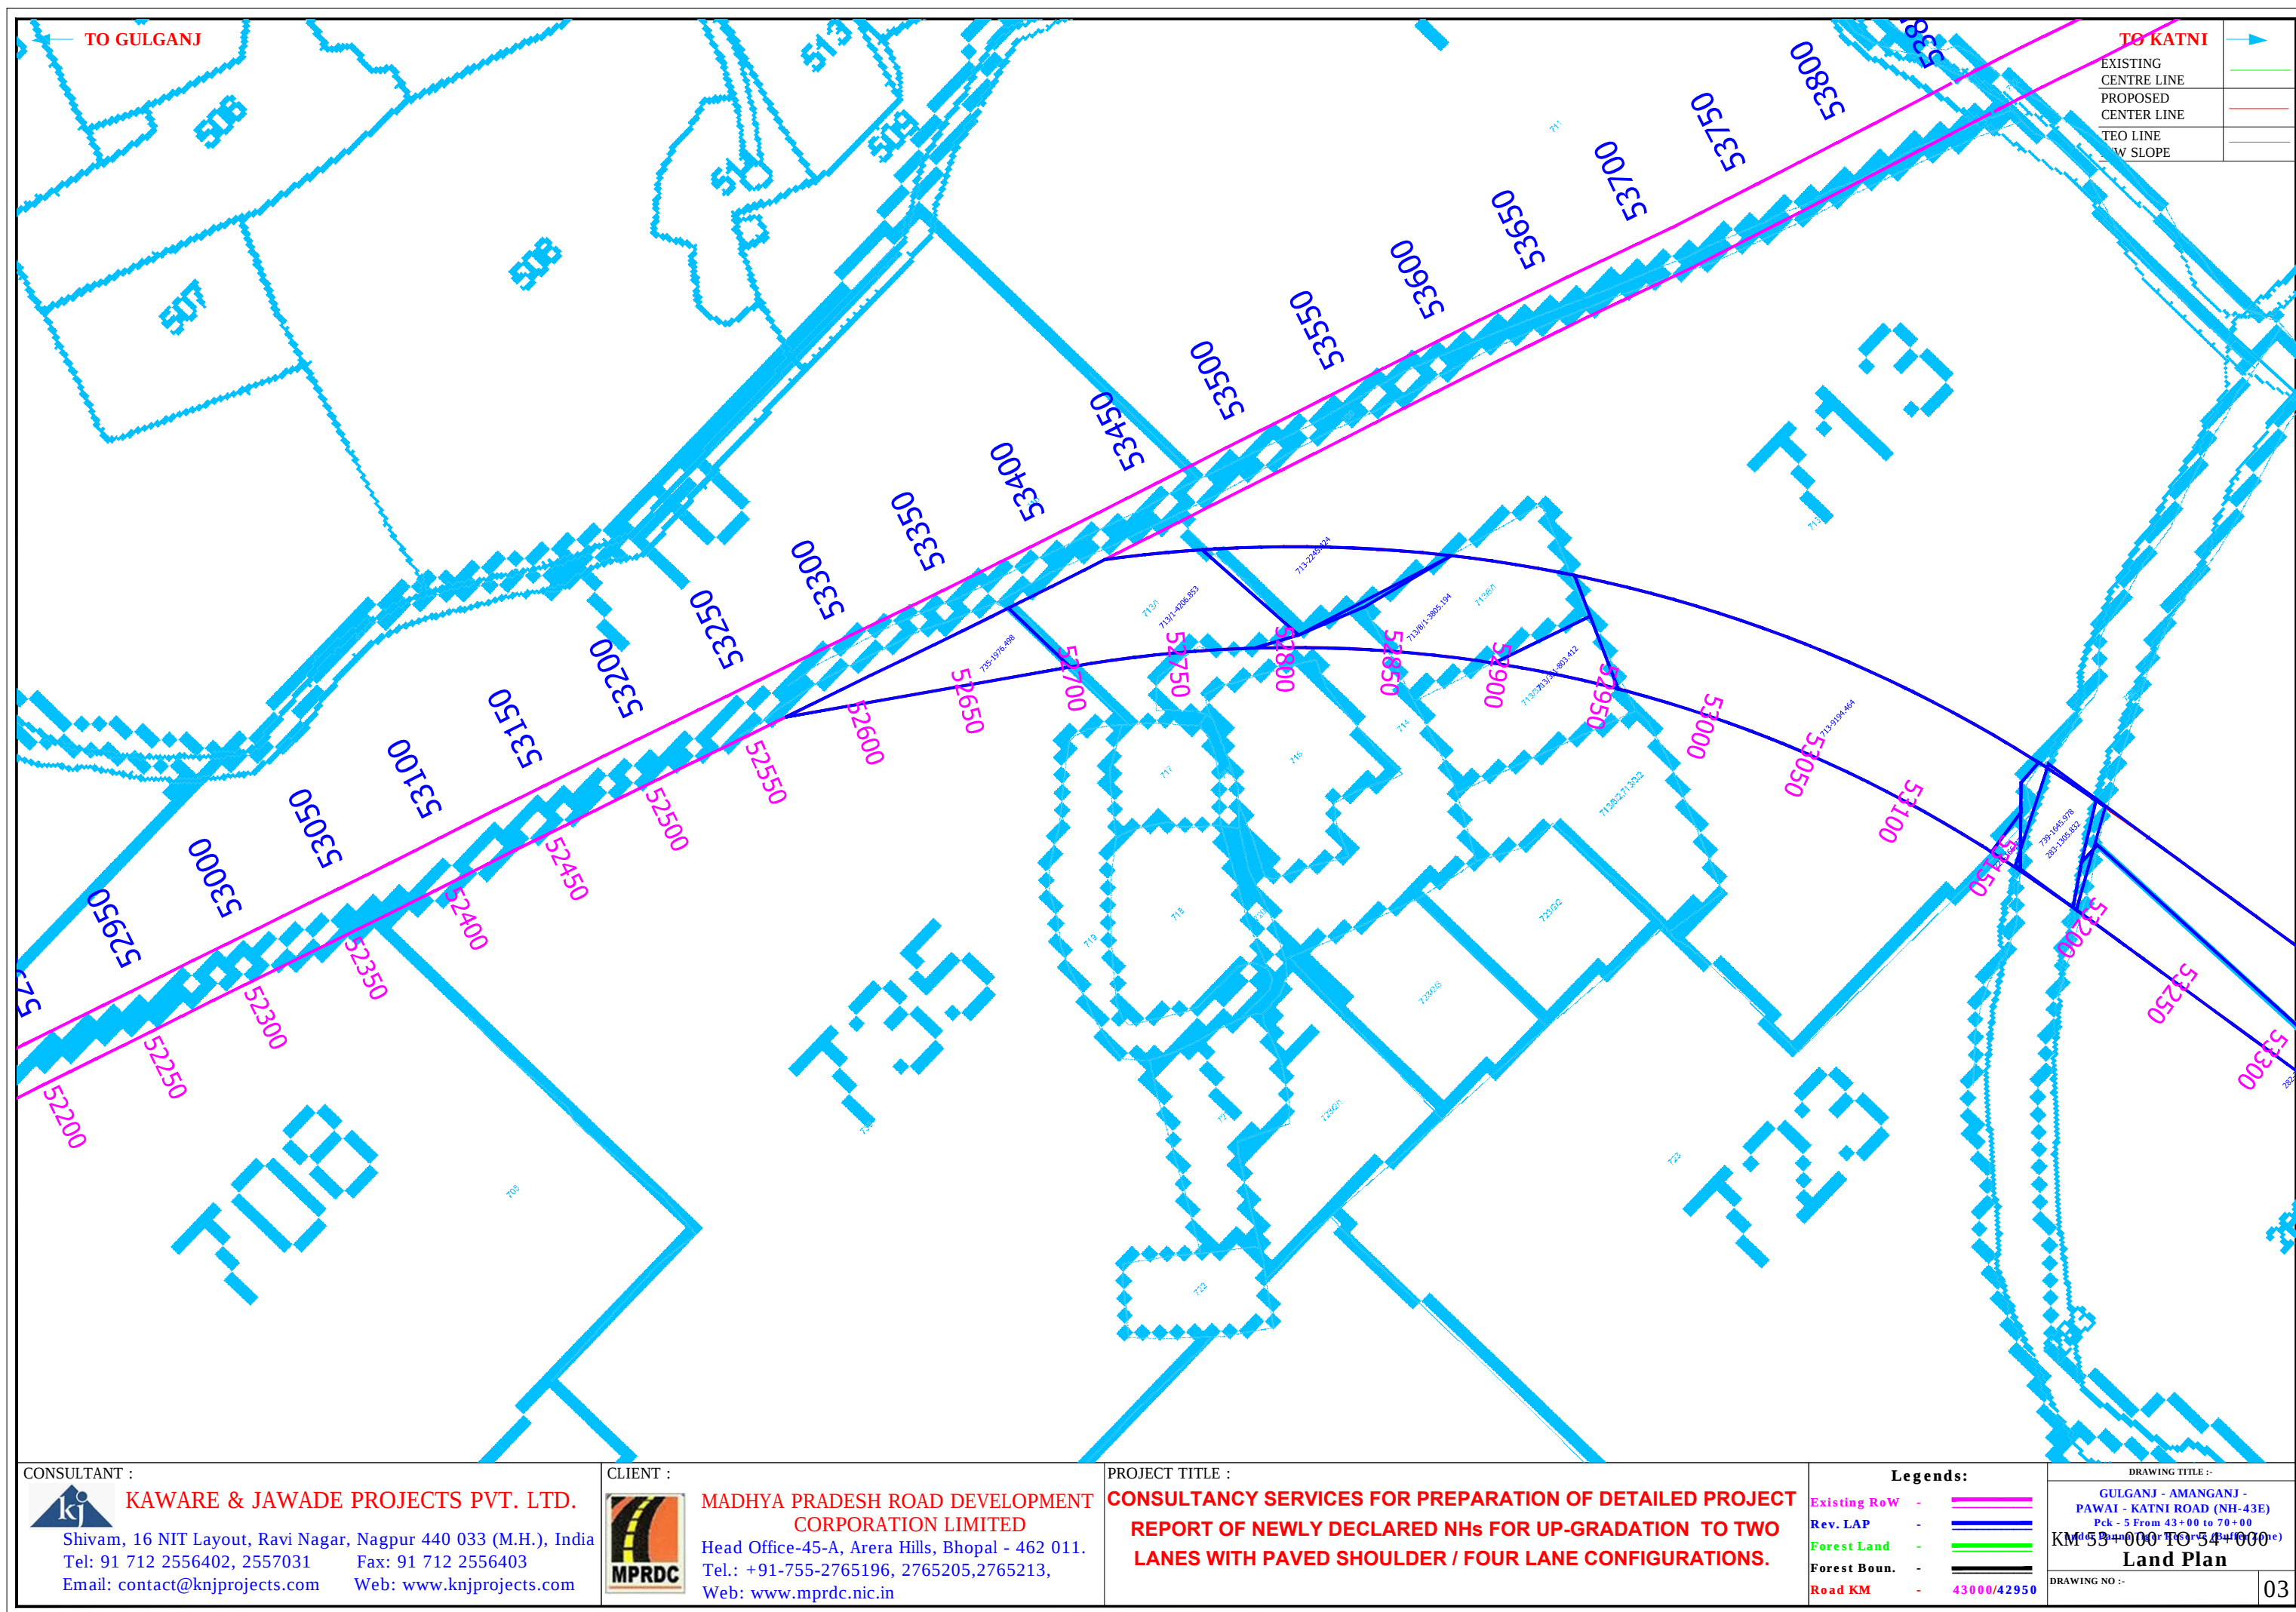

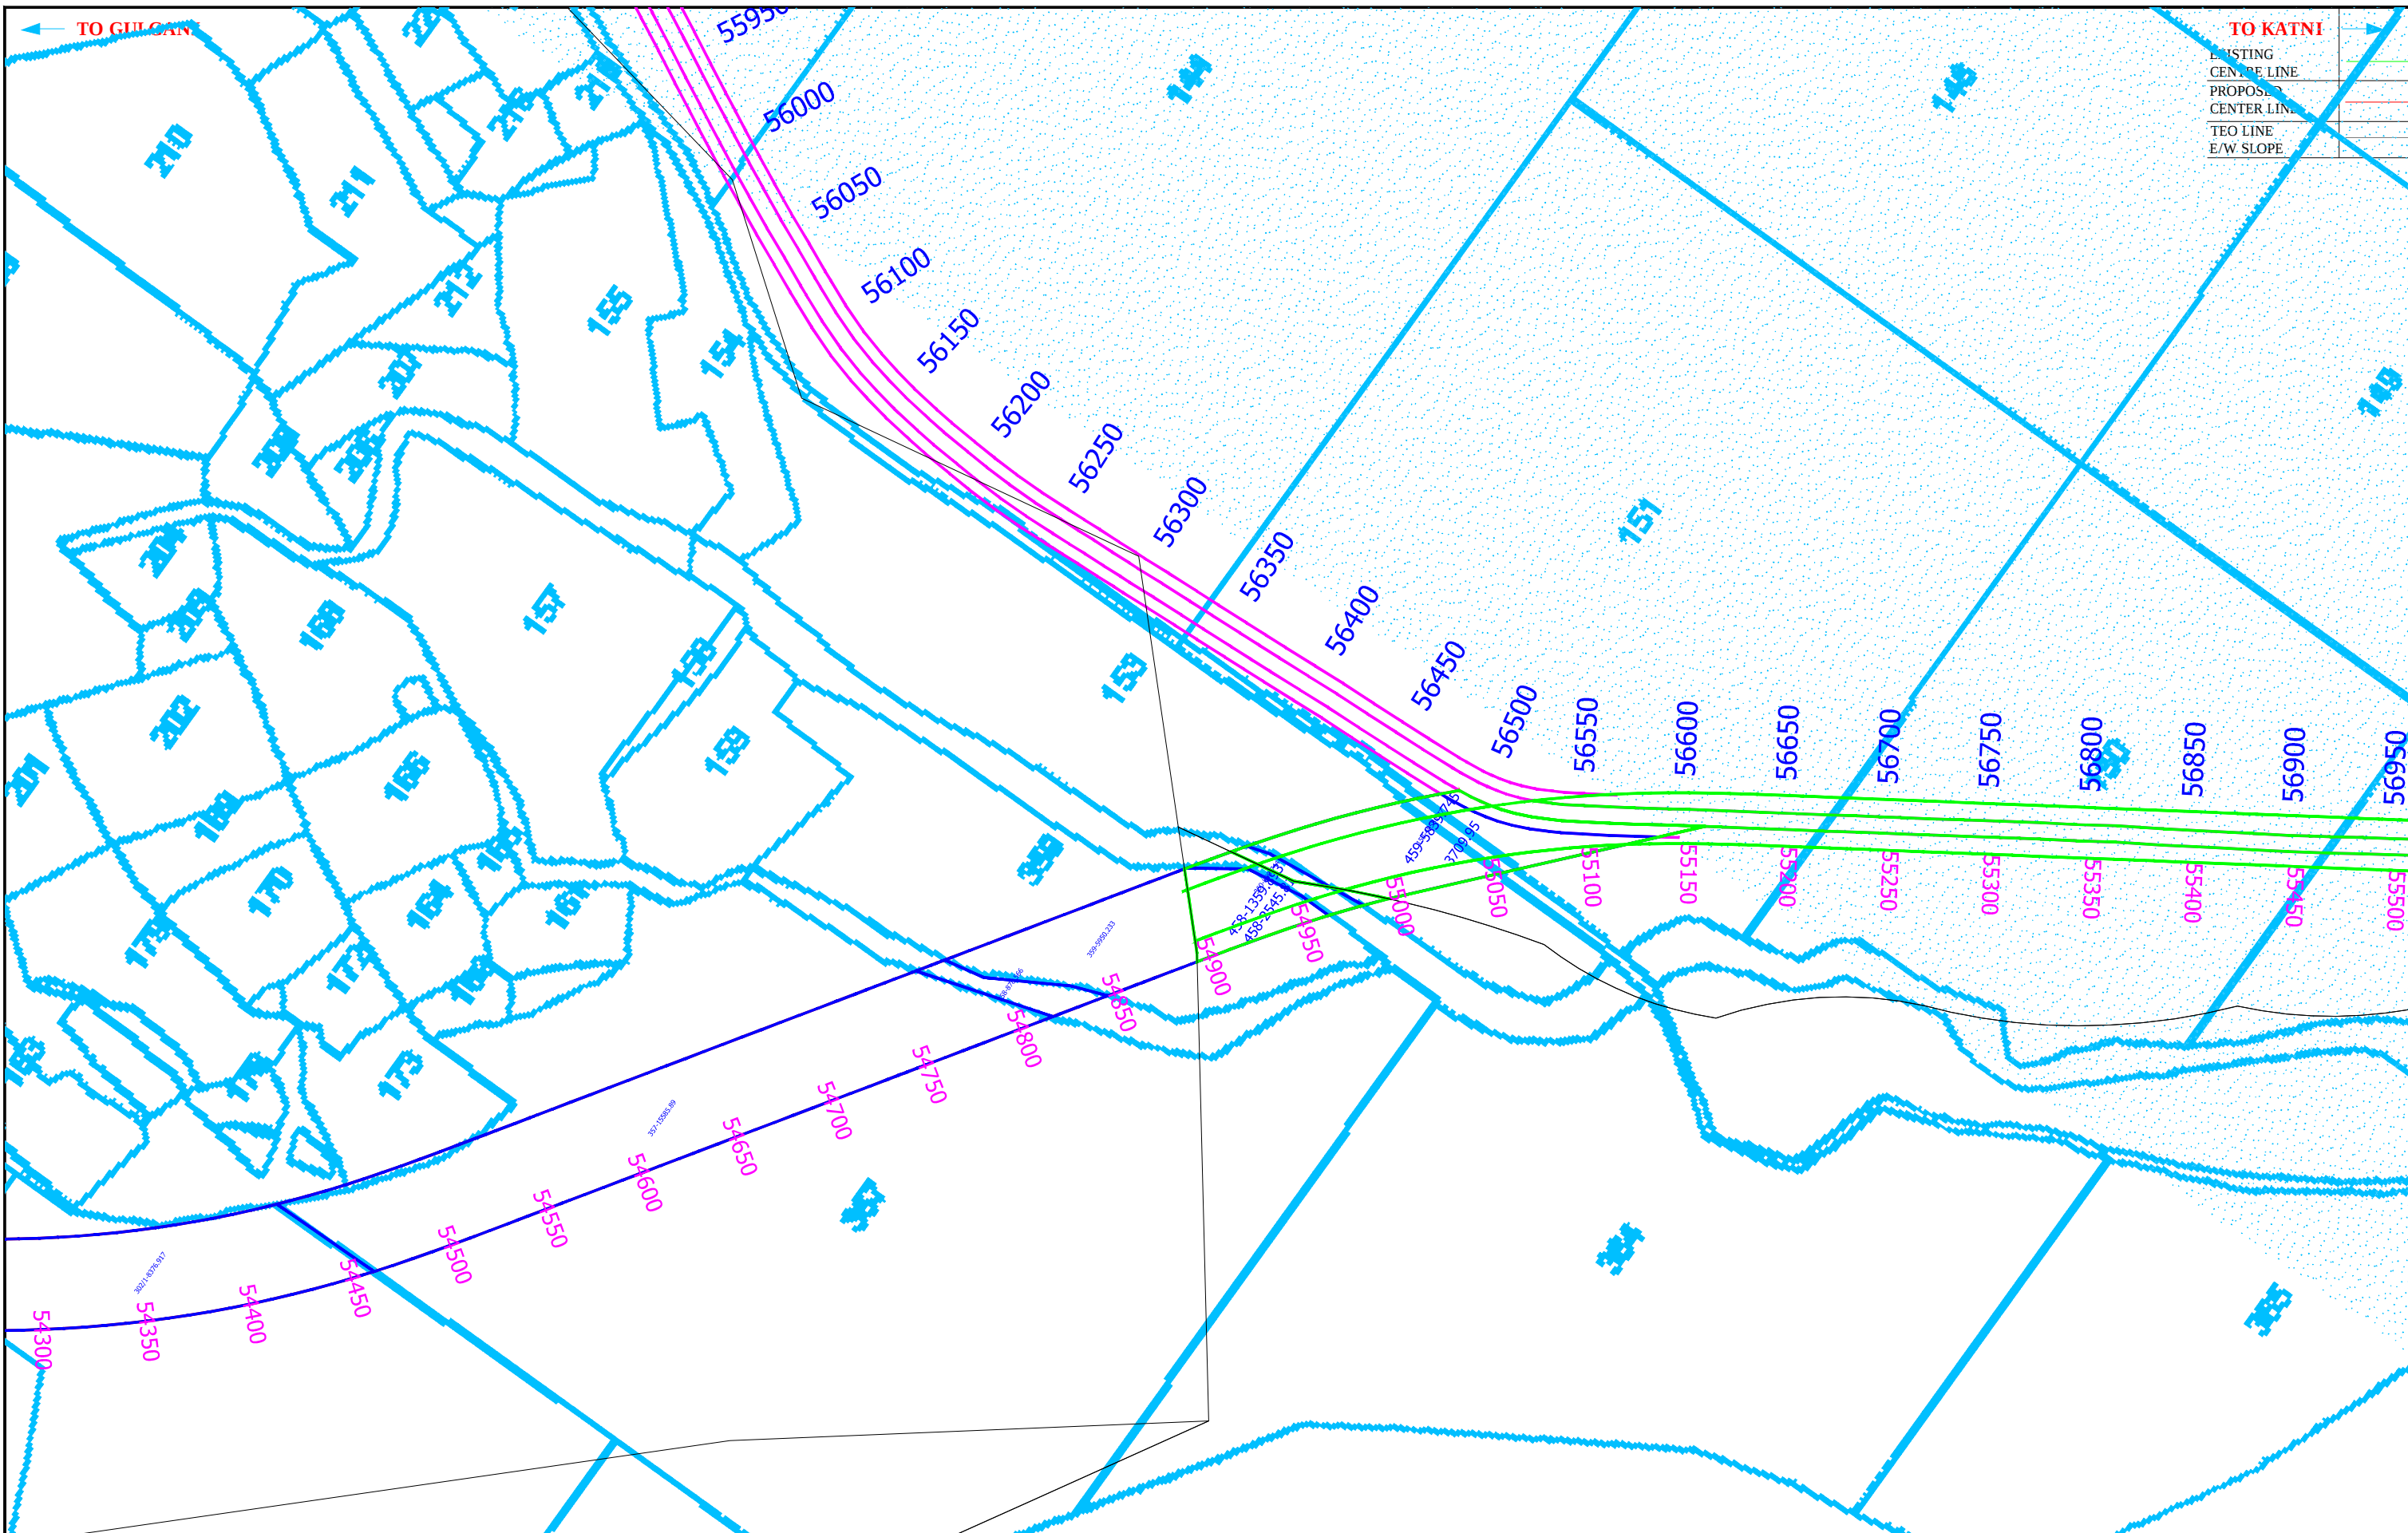

EXISTING CENTER LINE	
PROPOSED CENTER LINE	
TEO LINE	
E/W SLOPE	


CONSULTANT : **KAWARE & JAWADE PROJECTS PVT. LTD.**
Shivam, 16 NIT Layout, Ravi Nagar, Nagpur 440 033 (M.H.), India
Tel: 91 712 2556402, 2557031 Fax: 91 712 2556403
Email: contact@knjprojects.com Web: www.knjprojects.com

CLIENT : **MADHYA PRADESH ROAD DEVELOPMENT CORPORATION LIMITED**
Head Office-45-A, Arera Hills, Bhopal - 462 011.
Tel.: +91-755-2765196, 2765205, 2765213,
Web: www.mprdc.nic.in

PROJECT TITLE : **CONSULTANCY SERVICES FOR PREPARATION OF DETAILED PROJECT REPORT OF NEWLY DECLARED NHs FOR UP-GRADATION TO TWO LANES WITH PAVED SHOULDER / FOUR LANE CONFIGURATIONS.**

Legends:	
Existing RoW	
Rev. LAP	
Forest Land	
Forest Boun.	
Road KM	43000/42950

DRAWING TITLE :-	
GULGANJ - AMANGANJ - PAWAI - KATNI ROAD (NH-43E) Pck - 5 From 43+00 to 70+00 (Add'l Span 000 to 70+00 to 50+00)	
KM 55+00 TO 56+000	
Land Plan	
DRAWING NO :-	05

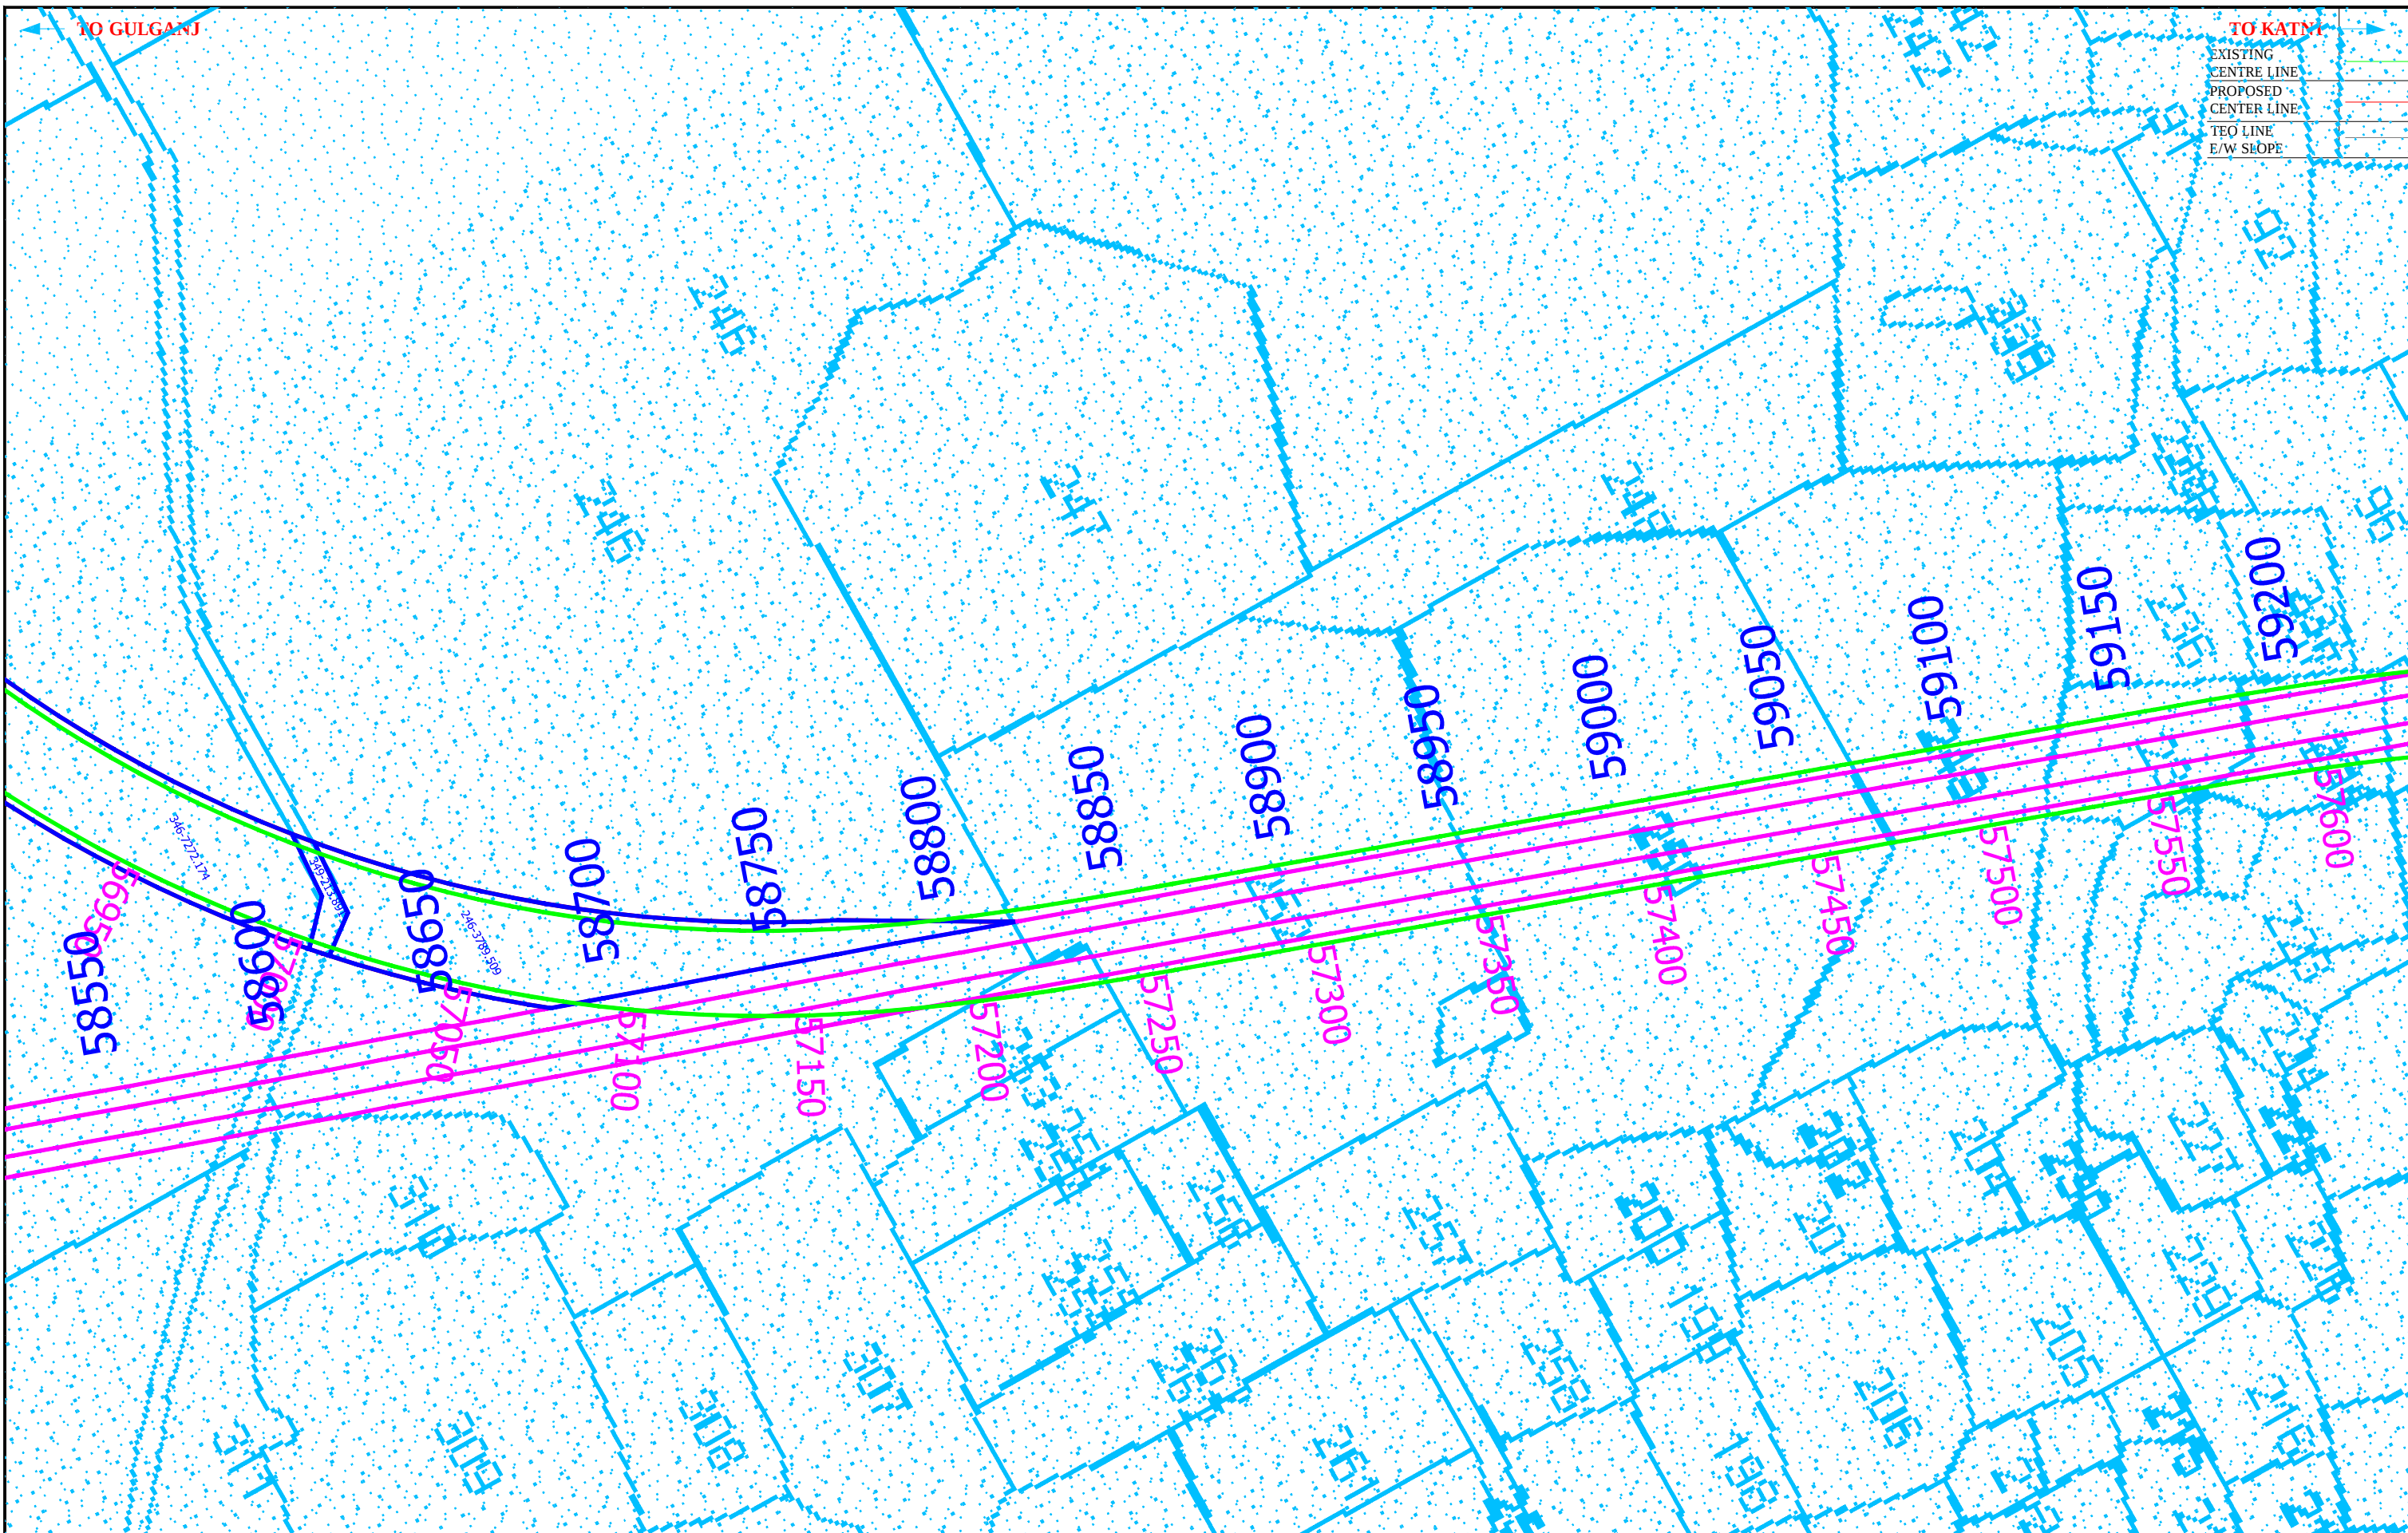

TO GULGANJ	←
TO KATNI	→
EXISTING	—
CENTRE LINE	—
PROPOSED	—
CENTER LINE	—
TEO LINE	—
E/W SLOPE	—

CONSULTANT :



KAWARE & JAWADE PROJECTS PVT. LTD.
Shivam, 16 NIT Layout, Ravi Nagar, Nagpur 440 033 (M.H.), India
Tel: 91 712 2556402, 2557031 Fax: 91 712 2556403
Email: contact@knjprojects.com Web: www.knjprojects.com

CLIENT :



MADHYA PRADESH ROAD DEVELOPMENT CORPORATION LIMITED
Head Office-45-A, Arera Hills, Bhopal - 462 011.
Tel.: +91-755-2765196, 2765205, 2765213,
Web: www.mprdc.nic.in

PROJECT TITLE :

CONSULTANCY SERVICES FOR PREPARATION OF DETAILED PROJECT REPORT OF NEWLY DECLARED NHs FOR UP-GRADATION TO TWO LANES WITH PAVED SHOULDER / FOUR LANE CONFIGURATIONS.

Legends:


Existing RoW	—
Rev. LAP	—
Forest Land	—
Forest Boun.	—
Road KM	43000/42950

DRAWING TITLE :-

GULGANJ - AMANGANJ - PAWAI - KATNI ROAD (NH-43E)
Pck - 5 From 43+00 to 70+00
KM 58+000 TO 59+000
Land Plan

DRAWING NO :-

08

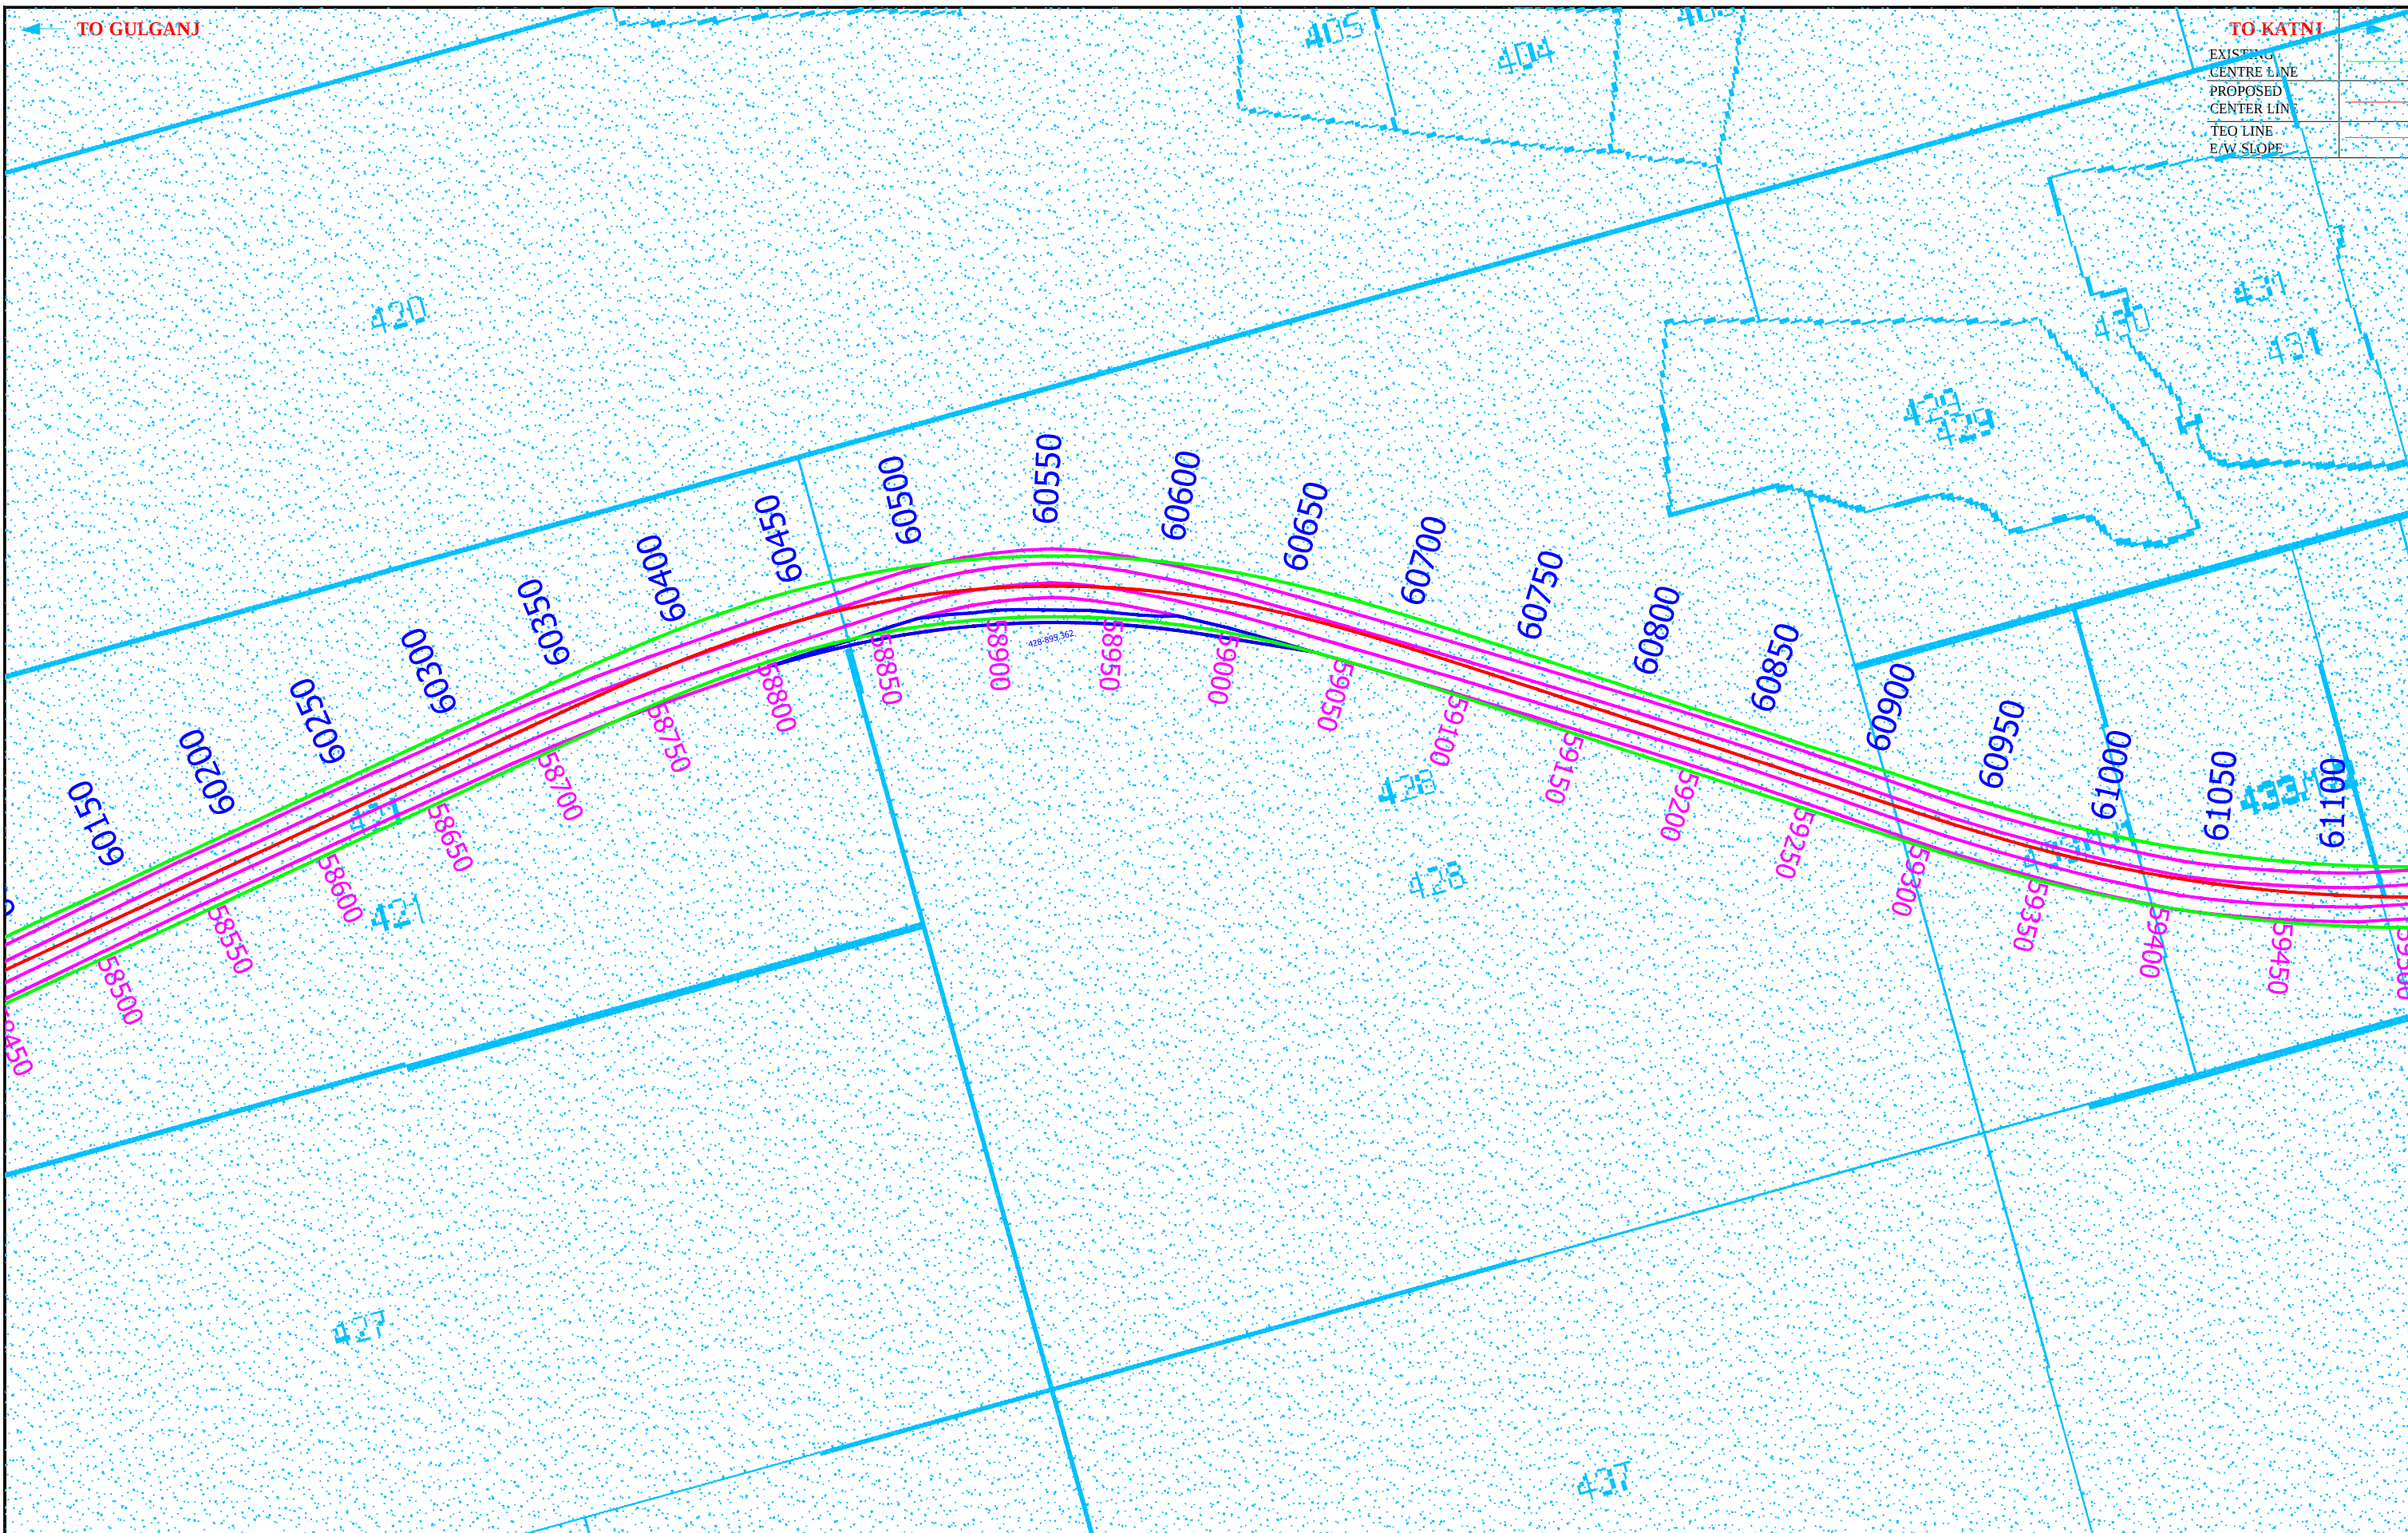


CONSULTANT :
 **KAWARE & JAWADE PROJECTS PVT. LTD.**
Shivam, 16 NIT Layout, Ravi Nagar, Nagpur 440 033 (M.H.), India
Tel: 91 712 2556402, 2557031 Fax: 91 712 2556403
Email: contact@knjprojects.com Web: www.knjprojects.com

CLIENT :
 **MADHYA PRADESH ROAD DEVELOPMENT CORPORATION LIMITED**
Head Office-45-A, Arera Hills, Bhopal - 462 011.
Tel.: +91-755-2765196, 2765205, 2765213,
Web: www.mprdc.nic.in

PROJECT TITLE :
CONSULTANCY SERVICES FOR PREPARATION OF DETAILED PROJECT REPORT OF NEWLY DECLARED NHs FOR UP-GRADATION TO TWO LANES WITH PAVED SHOULDER / FOUR LANE CONFIGURATIONS.

Legends:
Existing RoW - 
Rev. LAP - 
Forest Land - 
Forest Boun. - 
Road KM -  43000/42950

DRAWING TITLE :-
GULGANJ - AMANGANJ - PAWAI - KATNI ROAD (NH-43E)
Pck - 5 From 43+00 to 70+00
KM 60+000 TO 61+000
Land Plan
DRAWING NO :- 10

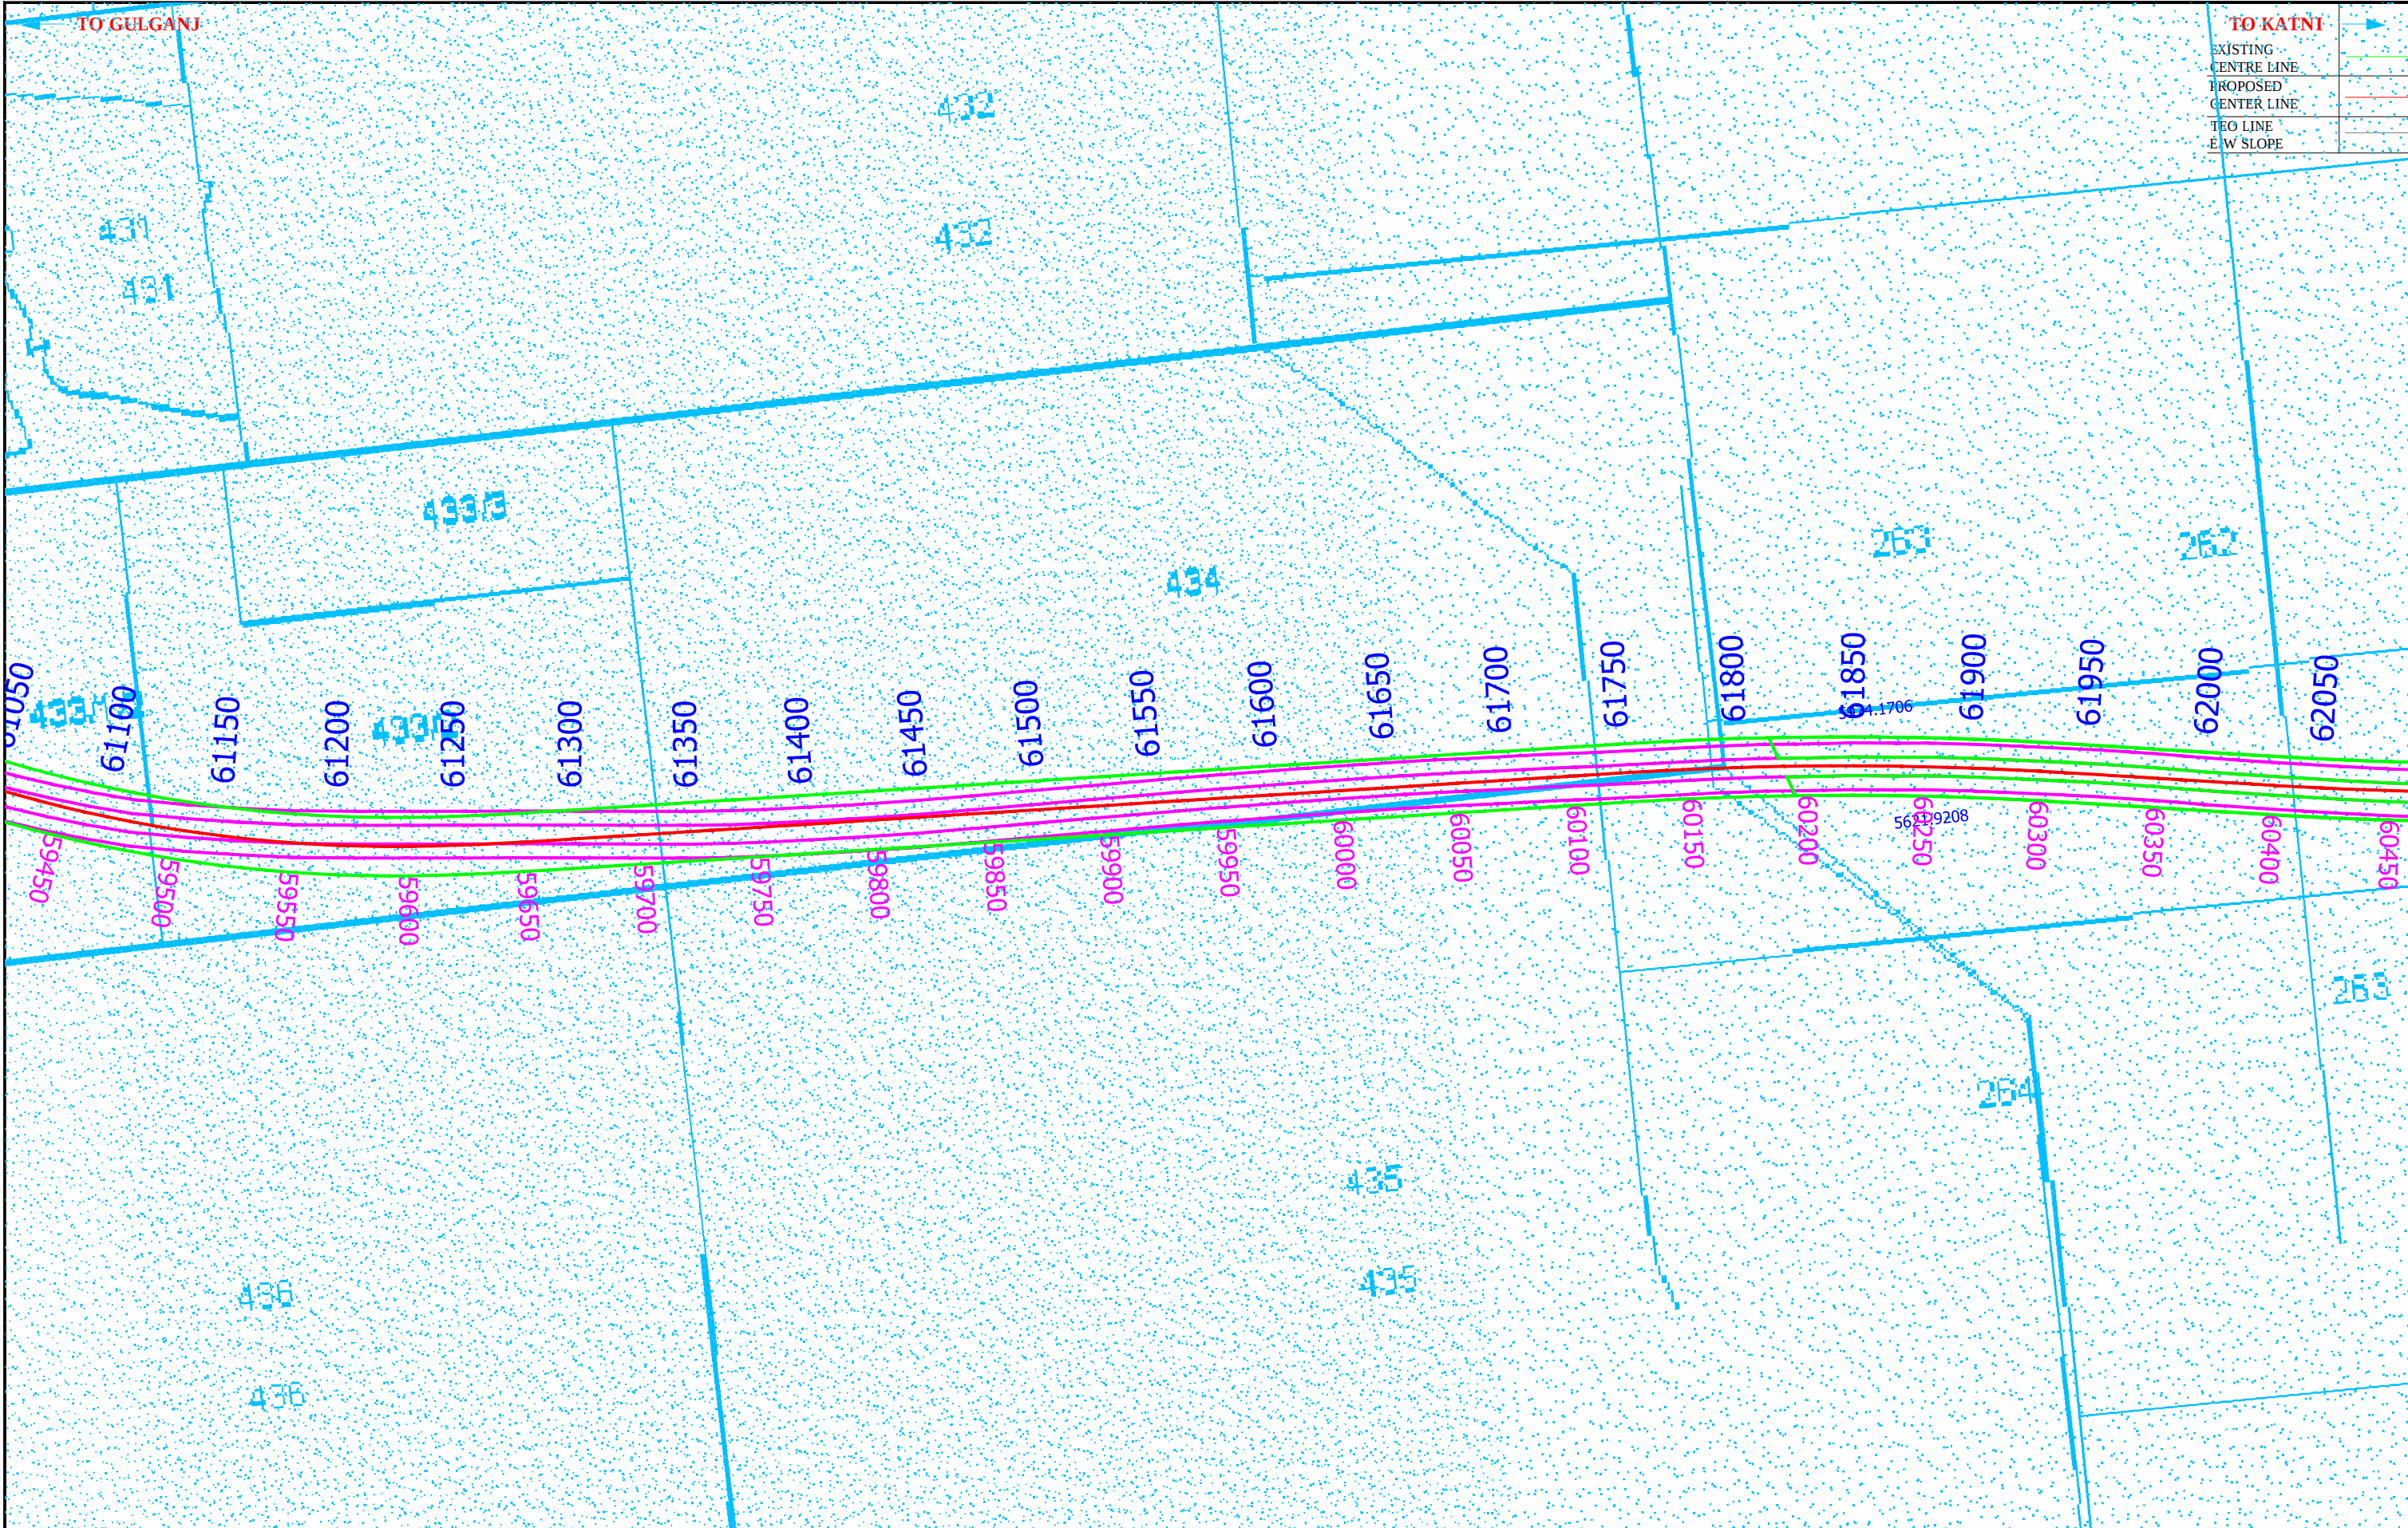

TO GULGANJ	←
TO KATNI	→
EXISTING CENTRE LINE	—
PROPOSED CENTER LINE	—
TEO LINE	—
E/W SLOPE	—

CONSULTANT :



KAWARE & JAWADE PROJECTS PVT. LTD.
Shivam, 16 NIT Layout, Ravi Nagar, Nagpur 440 033 (M.H.), India
Tel: 91 712 2556402, 2557031 Fax: 91 712 2556403
Email: contact@knjprojects.com Web: www.knjprojects.com

CLIENT :



MADHYA PRADESH ROAD DEVELOPMENT CORPORATION LIMITED
Head Office-45-A, Arera Hills, Bhopal - 462 011.
Tel.: +91-755-2765196, 2765205, 2765213,
Web: www.mprdc.nic.in

PROJECT TITLE :

CONSULTANCY SERVICES FOR PREPARATION OF DETAILED PROJECT REPORT OF NEWLY DECLARED NHs FOR UP-GRADATION TO TWO LANES WITH PAVED SHOULDER / FOUR LANE CONFIGURATIONS.

Legends:


Existing RoW	-	—
Rev. LAP	-	—
Forest Land	-	—
Forest Boun.	-	—
Road KM	-	43000/42950

DRAWING TITLE :-

GULGANJ - AMANGANJ - PAWAI - KATNI ROAD (NH-43E)
Pck - 5 From 43+00 to 70+00
KM 61+000 TO 62+000
Land Plan

DRAWING NO :-

11

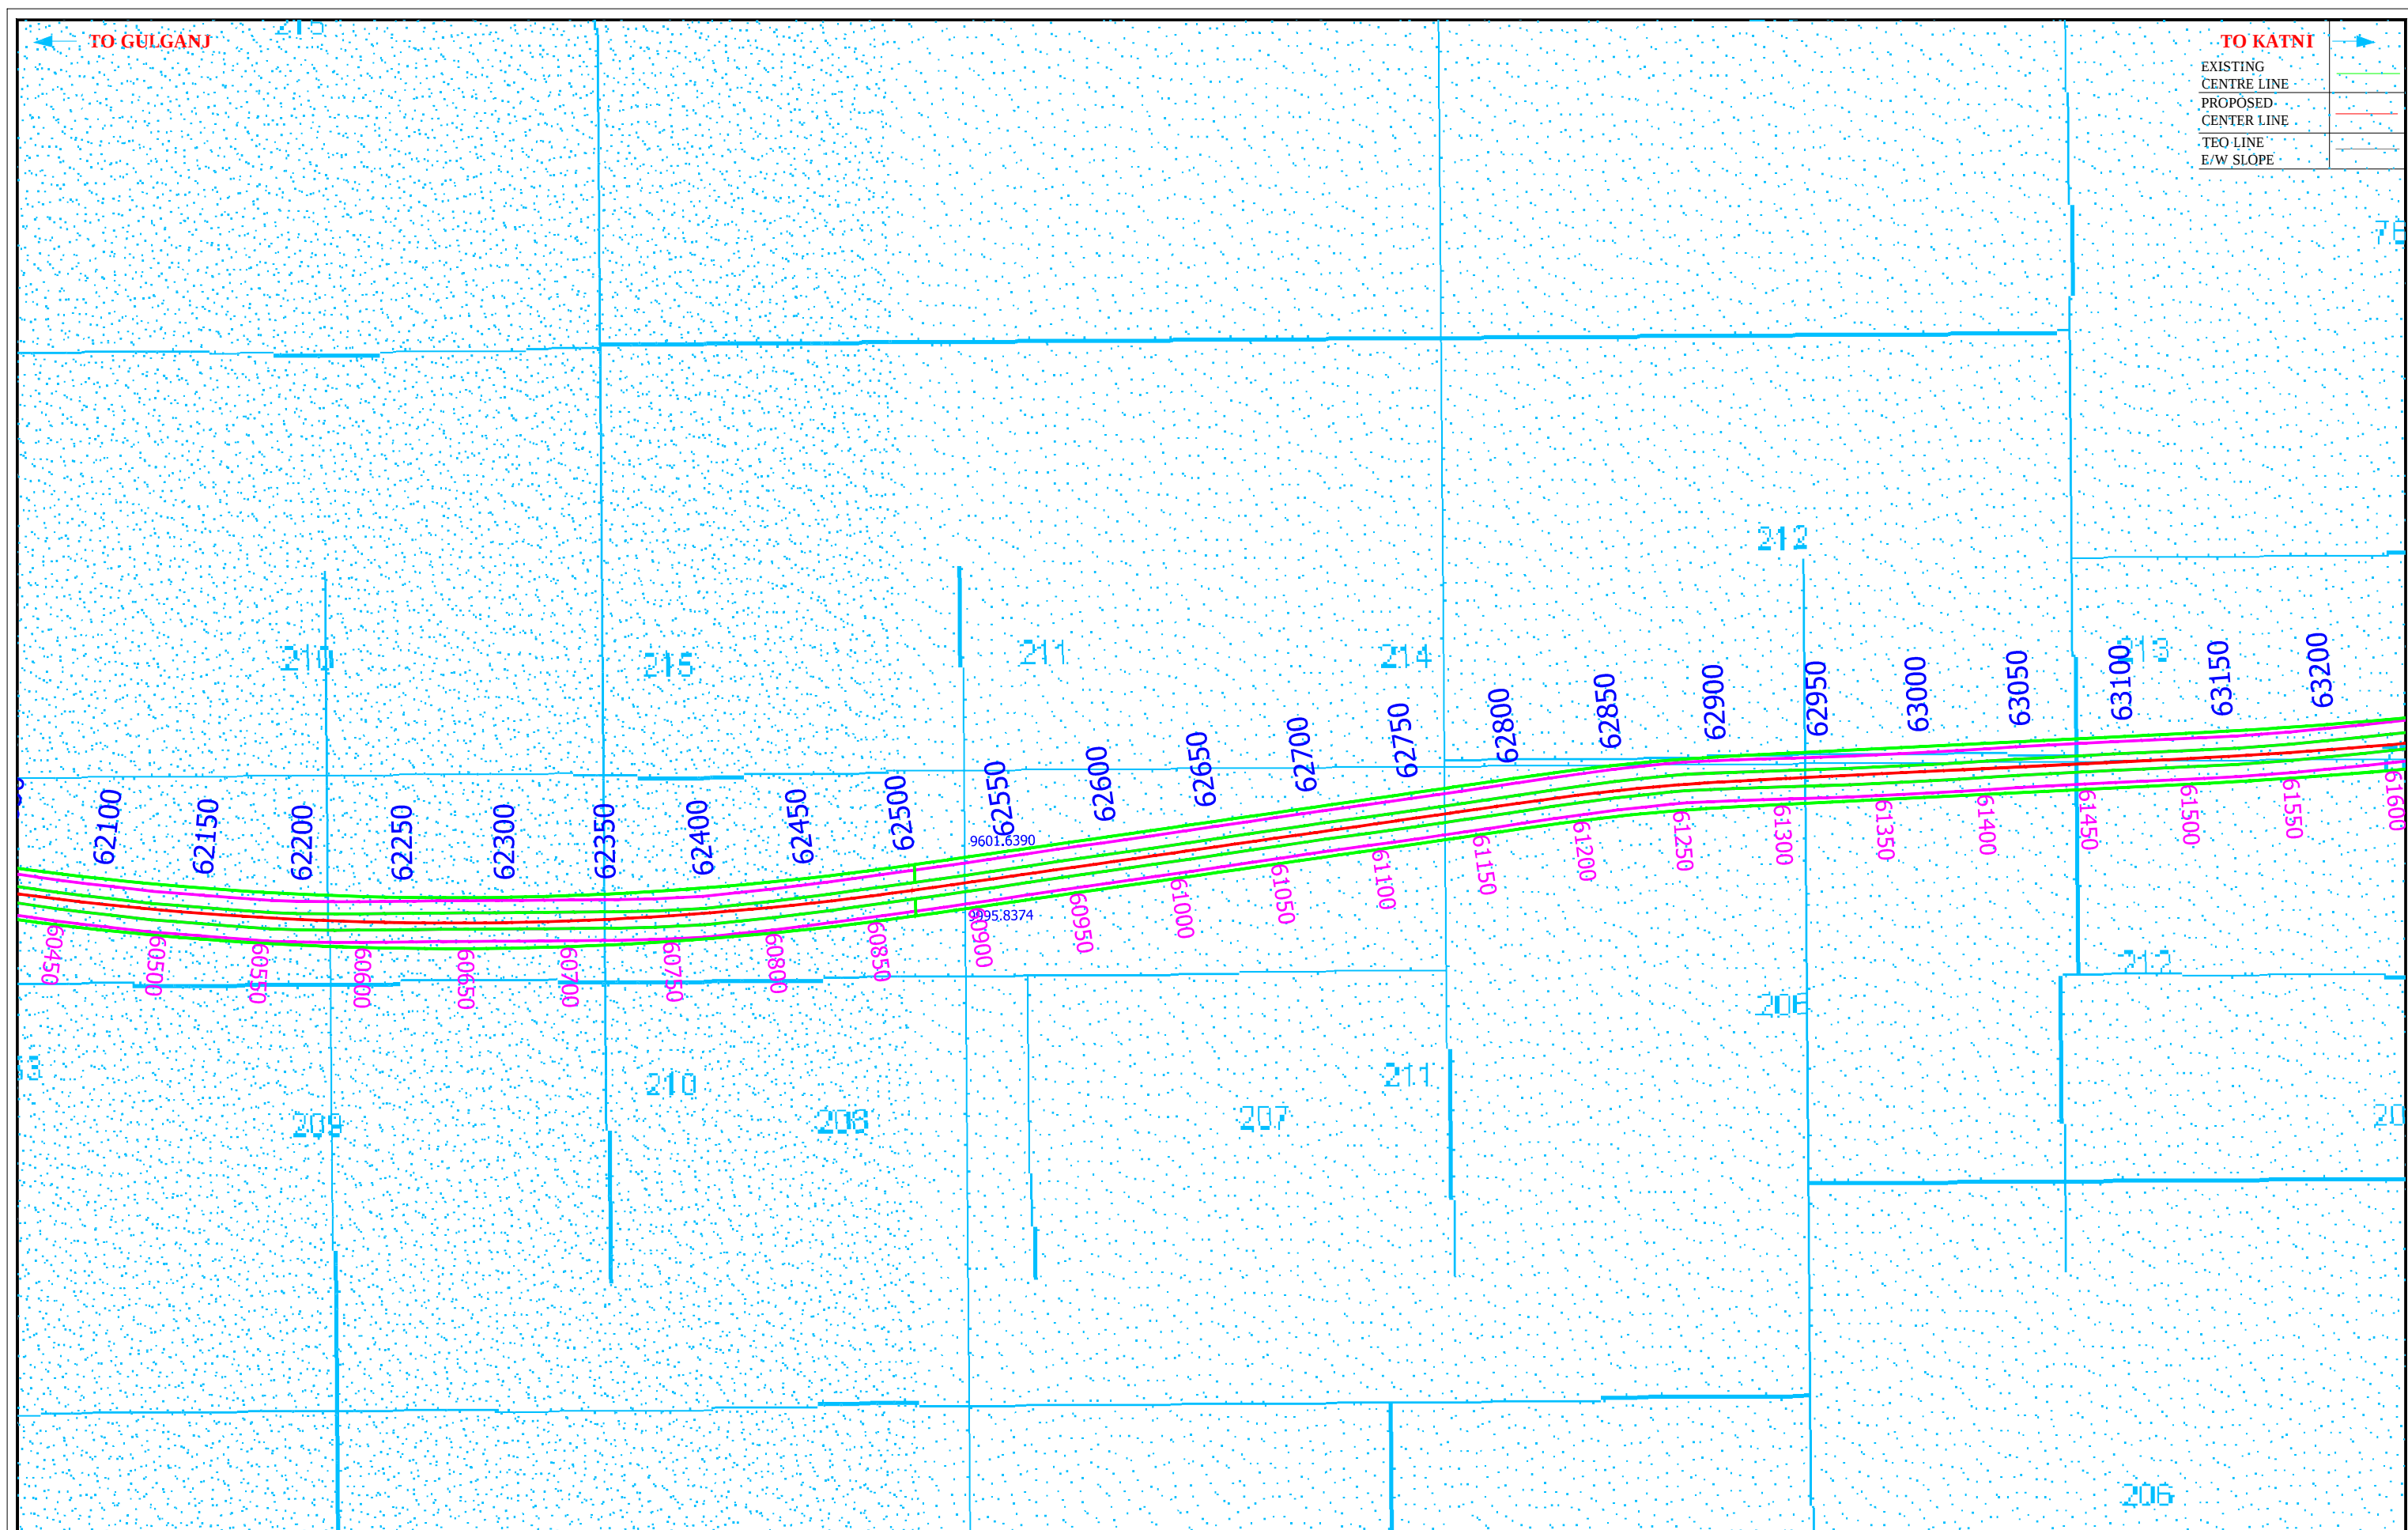


CONSULTANT :
KAWARE & JAWADE PROJECTS PVT. LTD.
Shivam, 16 NIT Layout, Ravi Nagar, Nagpur 440 033 (M.H.), India
Tel: 91 712 2556402, 2557031 Fax: 91 712 2556403
Email: contact@knjprojects.com Web: www.knjprojects.com

CLIENT :
MADHYA PRADESH ROAD DEVELOPMENT CORPORATION LIMITED
Head Office-45-A, Arera Hills, Bhopal - 462 011.
Tel.: +91-755-2765196, 2765205, 2765213,
Web: www.mprdc.nic.in

PROJECT TITLE :
CONSULTANCY SERVICES FOR PREPARATION OF DETAILED PROJECT REPORT OF NEWLY DECLARED NHs FOR UP-GRADATION TO TWO LANES WITH PAVED SHOULDER / FOUR LANE CONFIGURATIONS.

Legends:
Existing RoW -
Rev. LAP -
Forest Land -
Forest Boun. -
Road KM - 43000/42950

DRAWING TITLE :-
GULGANJ - AMANGANJ - PAWAI - KATNI ROAD (NH-43E)
Pck - 5 From 43+00 to 70+00
KM 62+000 TO 63+000
Land Plan
DRAWING NO :- 12

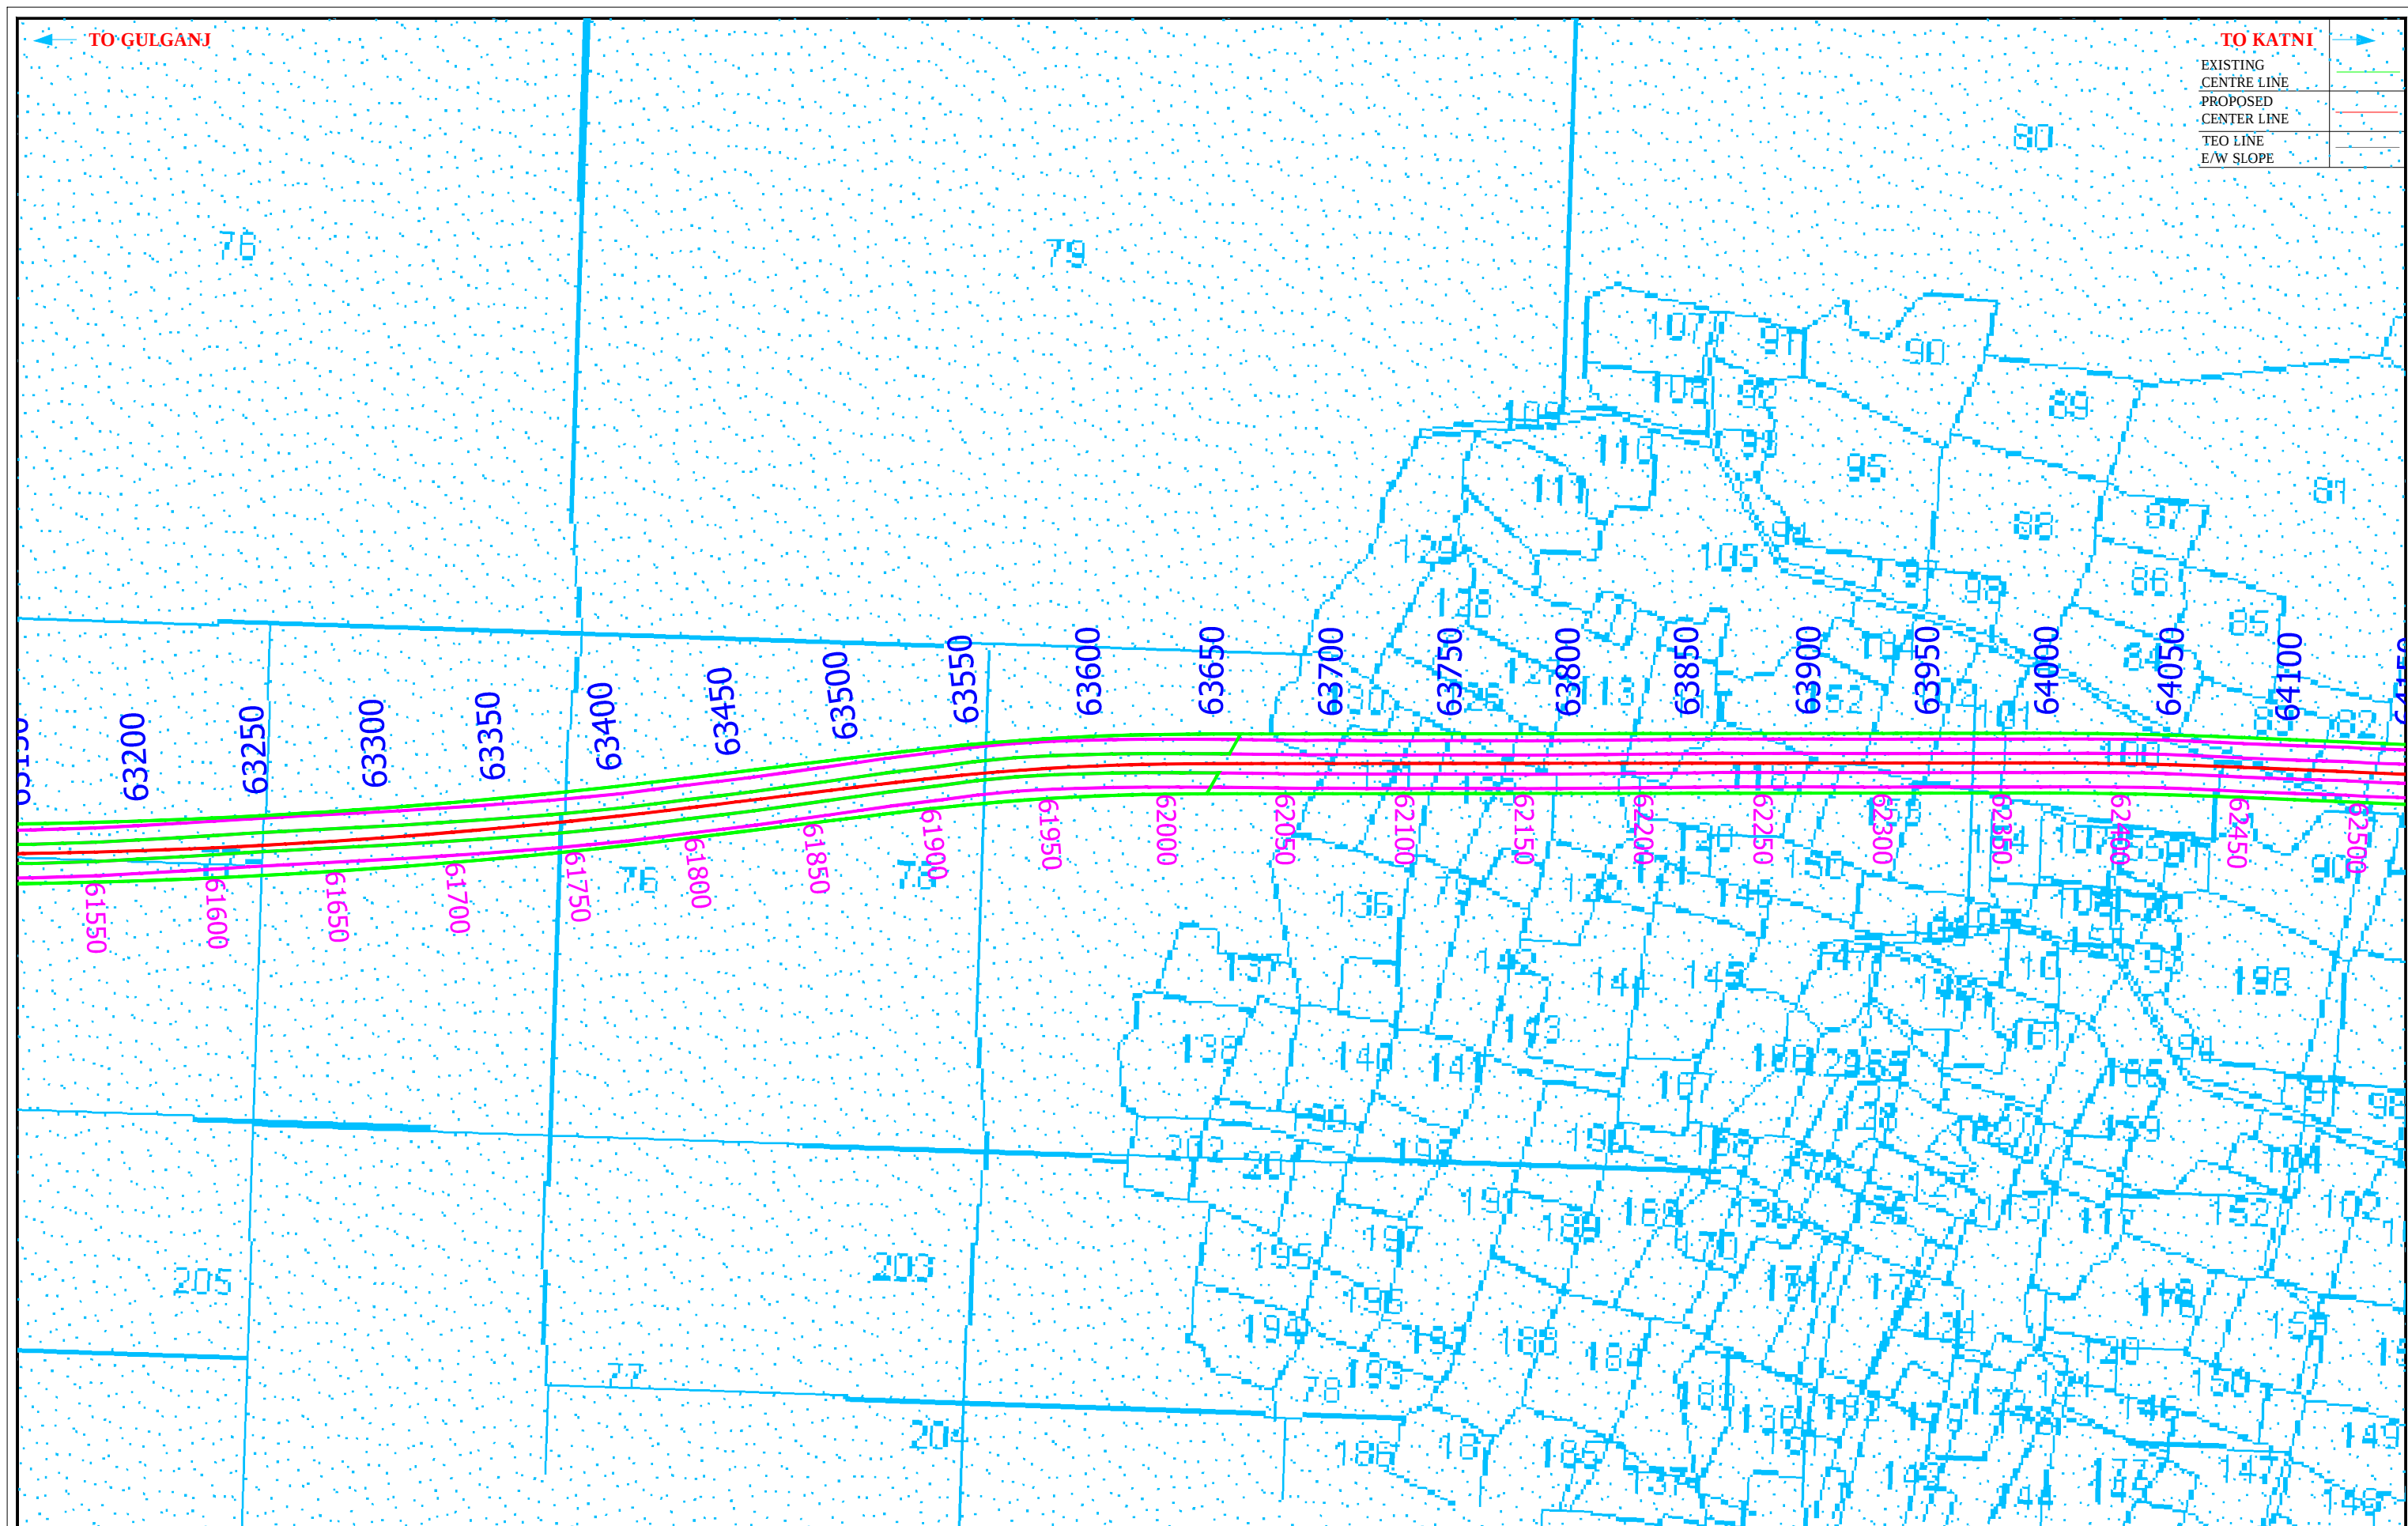


CONSULTANT : **KAWARE & JAWADE PROJECTS PVT. LTD.**
 Shivam, 16 NIT Layout, Ravi Nagar, Nagpur 440 033 (M.H.), India
 Tel: 91 712 2556402, 2557031 Fax: 91 712 2556403
 Email: contact@knjprojects.com Web: www.knjprojects.com

CLIENT : **MADHYA PRADESH ROAD DEVELOPMENT CORPORATION LIMITED**
 Head Office-45-A, Arera Hills, Bhopal - 462 011.
 Tel.: +91-755-2765196, 2765205, 2765213,
 Web: www.mprdc.nic.in

PROJECT TITLE : **CONSULTANCY SERVICES FOR PREPARATION OF DETAILED PROJECT REPORT OF NEWLY DECLARED NHs FOR UP-GRADATION TO TWO LANES WITH PAVED SHOULDER / FOUR LANE CONFIGURATIONS.**

Legends:
 Existing RoW - —
 Rev. LAP - —
 Forest Land - —
 Forest Boun. - —
 Road KM - — 43000/42950

DRAWING TITLE :-
GULGANJ - AMANGANJ - PAWAI - KATNI ROAD (NH-43E)
 Pck - 5 From 43+00 to 70+00
 (d) 6 From 70+00 to 76+00 (B) 10 (C) 10 (D) 10 (E) 10
KM 63+000 TO 64+000
Land Plan
 DRAWING NO :- 13

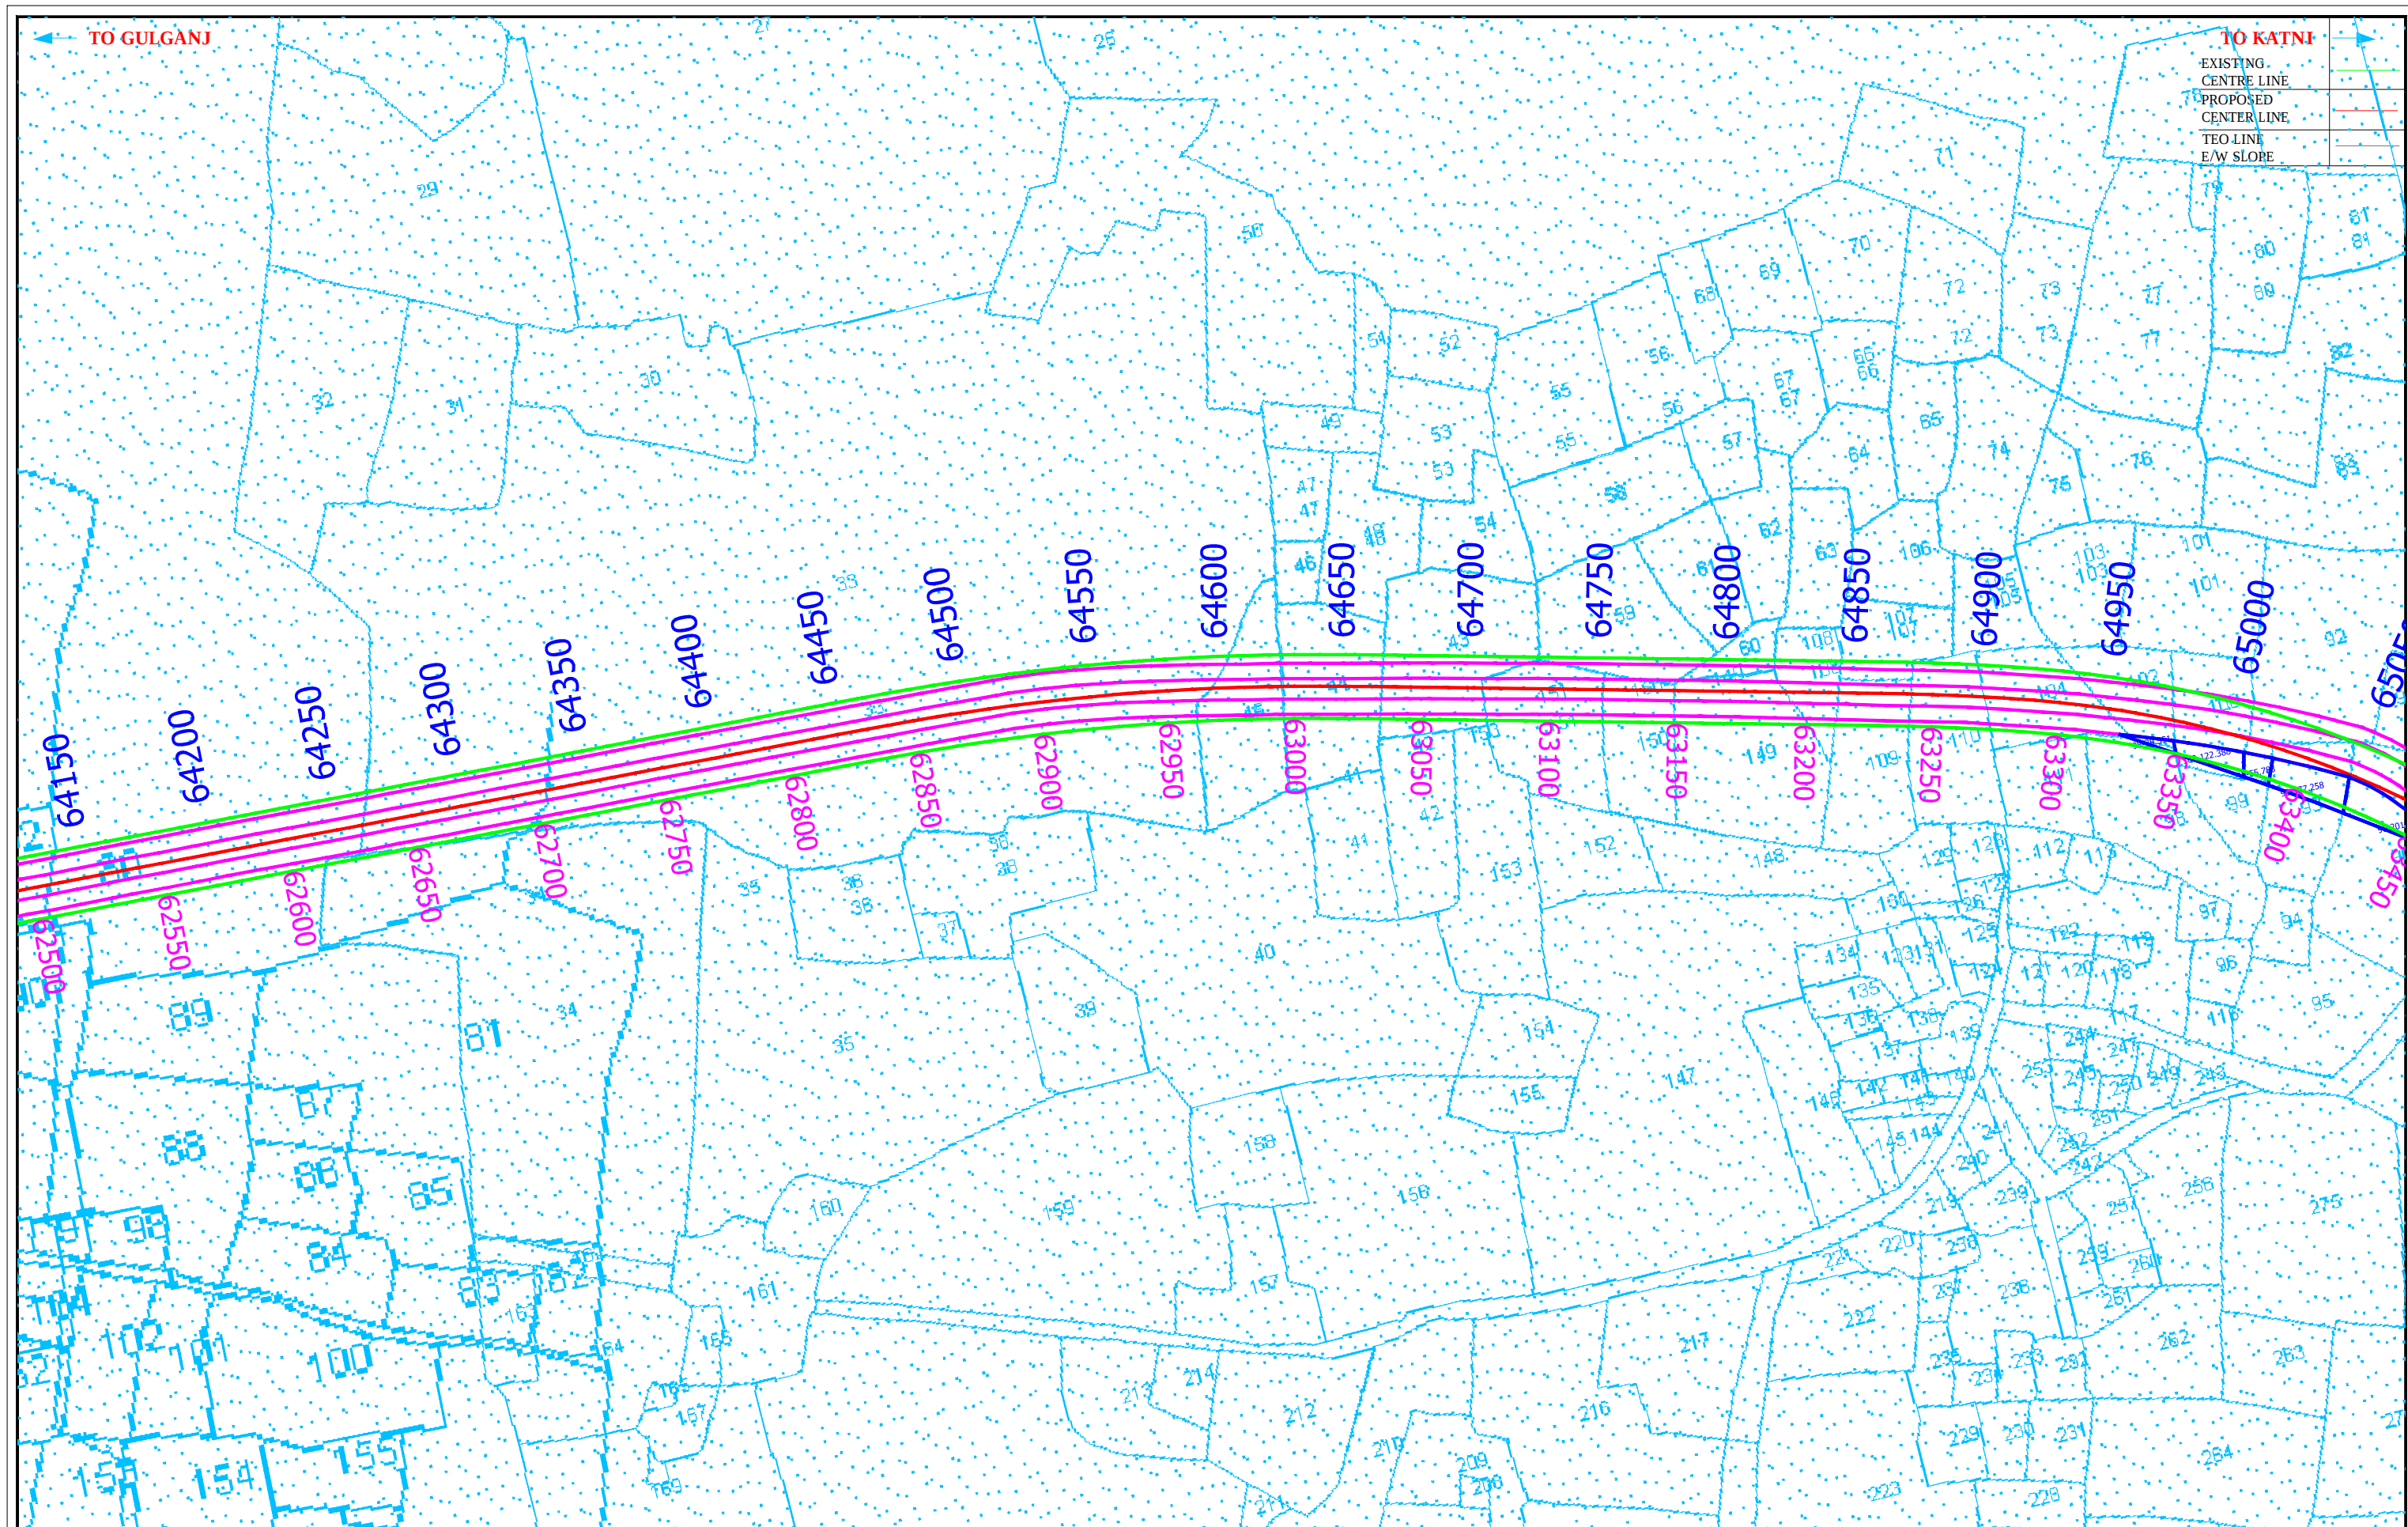


CONSULTANT : **KAWARE & JAWADE PROJECTS PVT. LTD.**
 Shivam, 16 NIT Layout, Ravi Nagar, Nagpur 440 033 (M.H.), India
 Tel: 91 712 2556402, 2557031 Fax: 91 712 2556403
 Email: contact@knjprojects.com Web: www.knjprojects.com

CLIENT : **MADHYA PRADESH ROAD DEVELOPMENT CORPORATION LIMITED**
 Head Office-45-A, Arera Hills, Bhopal - 462 011.
 Tel.: +91-755-2765196, 2765205, 2765213,
 Web: www.mprdc.nic.in

PROJECT TITLE : **CONSULTANCY SERVICES FOR PREPARATION OF DETAILED PROJECT REPORT OF NEWLY DECLARED NHs FOR UP-GRADATION TO TWO LANES WITH PAVED SHOULDER / FOUR LANE CONFIGURATIONS.**

Legends:
 Existing RoW - ———
 Rev. LAP - ———
 Forest Land - ———
 Forest Boun. - ———
 Road KM - 43000/42950

DRAWING TITLE :-
GULGANJ - AMANGANJ - PAWAI - KATNI ROAD (NH-43E)
 Pck - 5 From 43+00 to 70+00
KM 64+000 TO 65+000
Land Plan
 DRAWING NO :- **14**

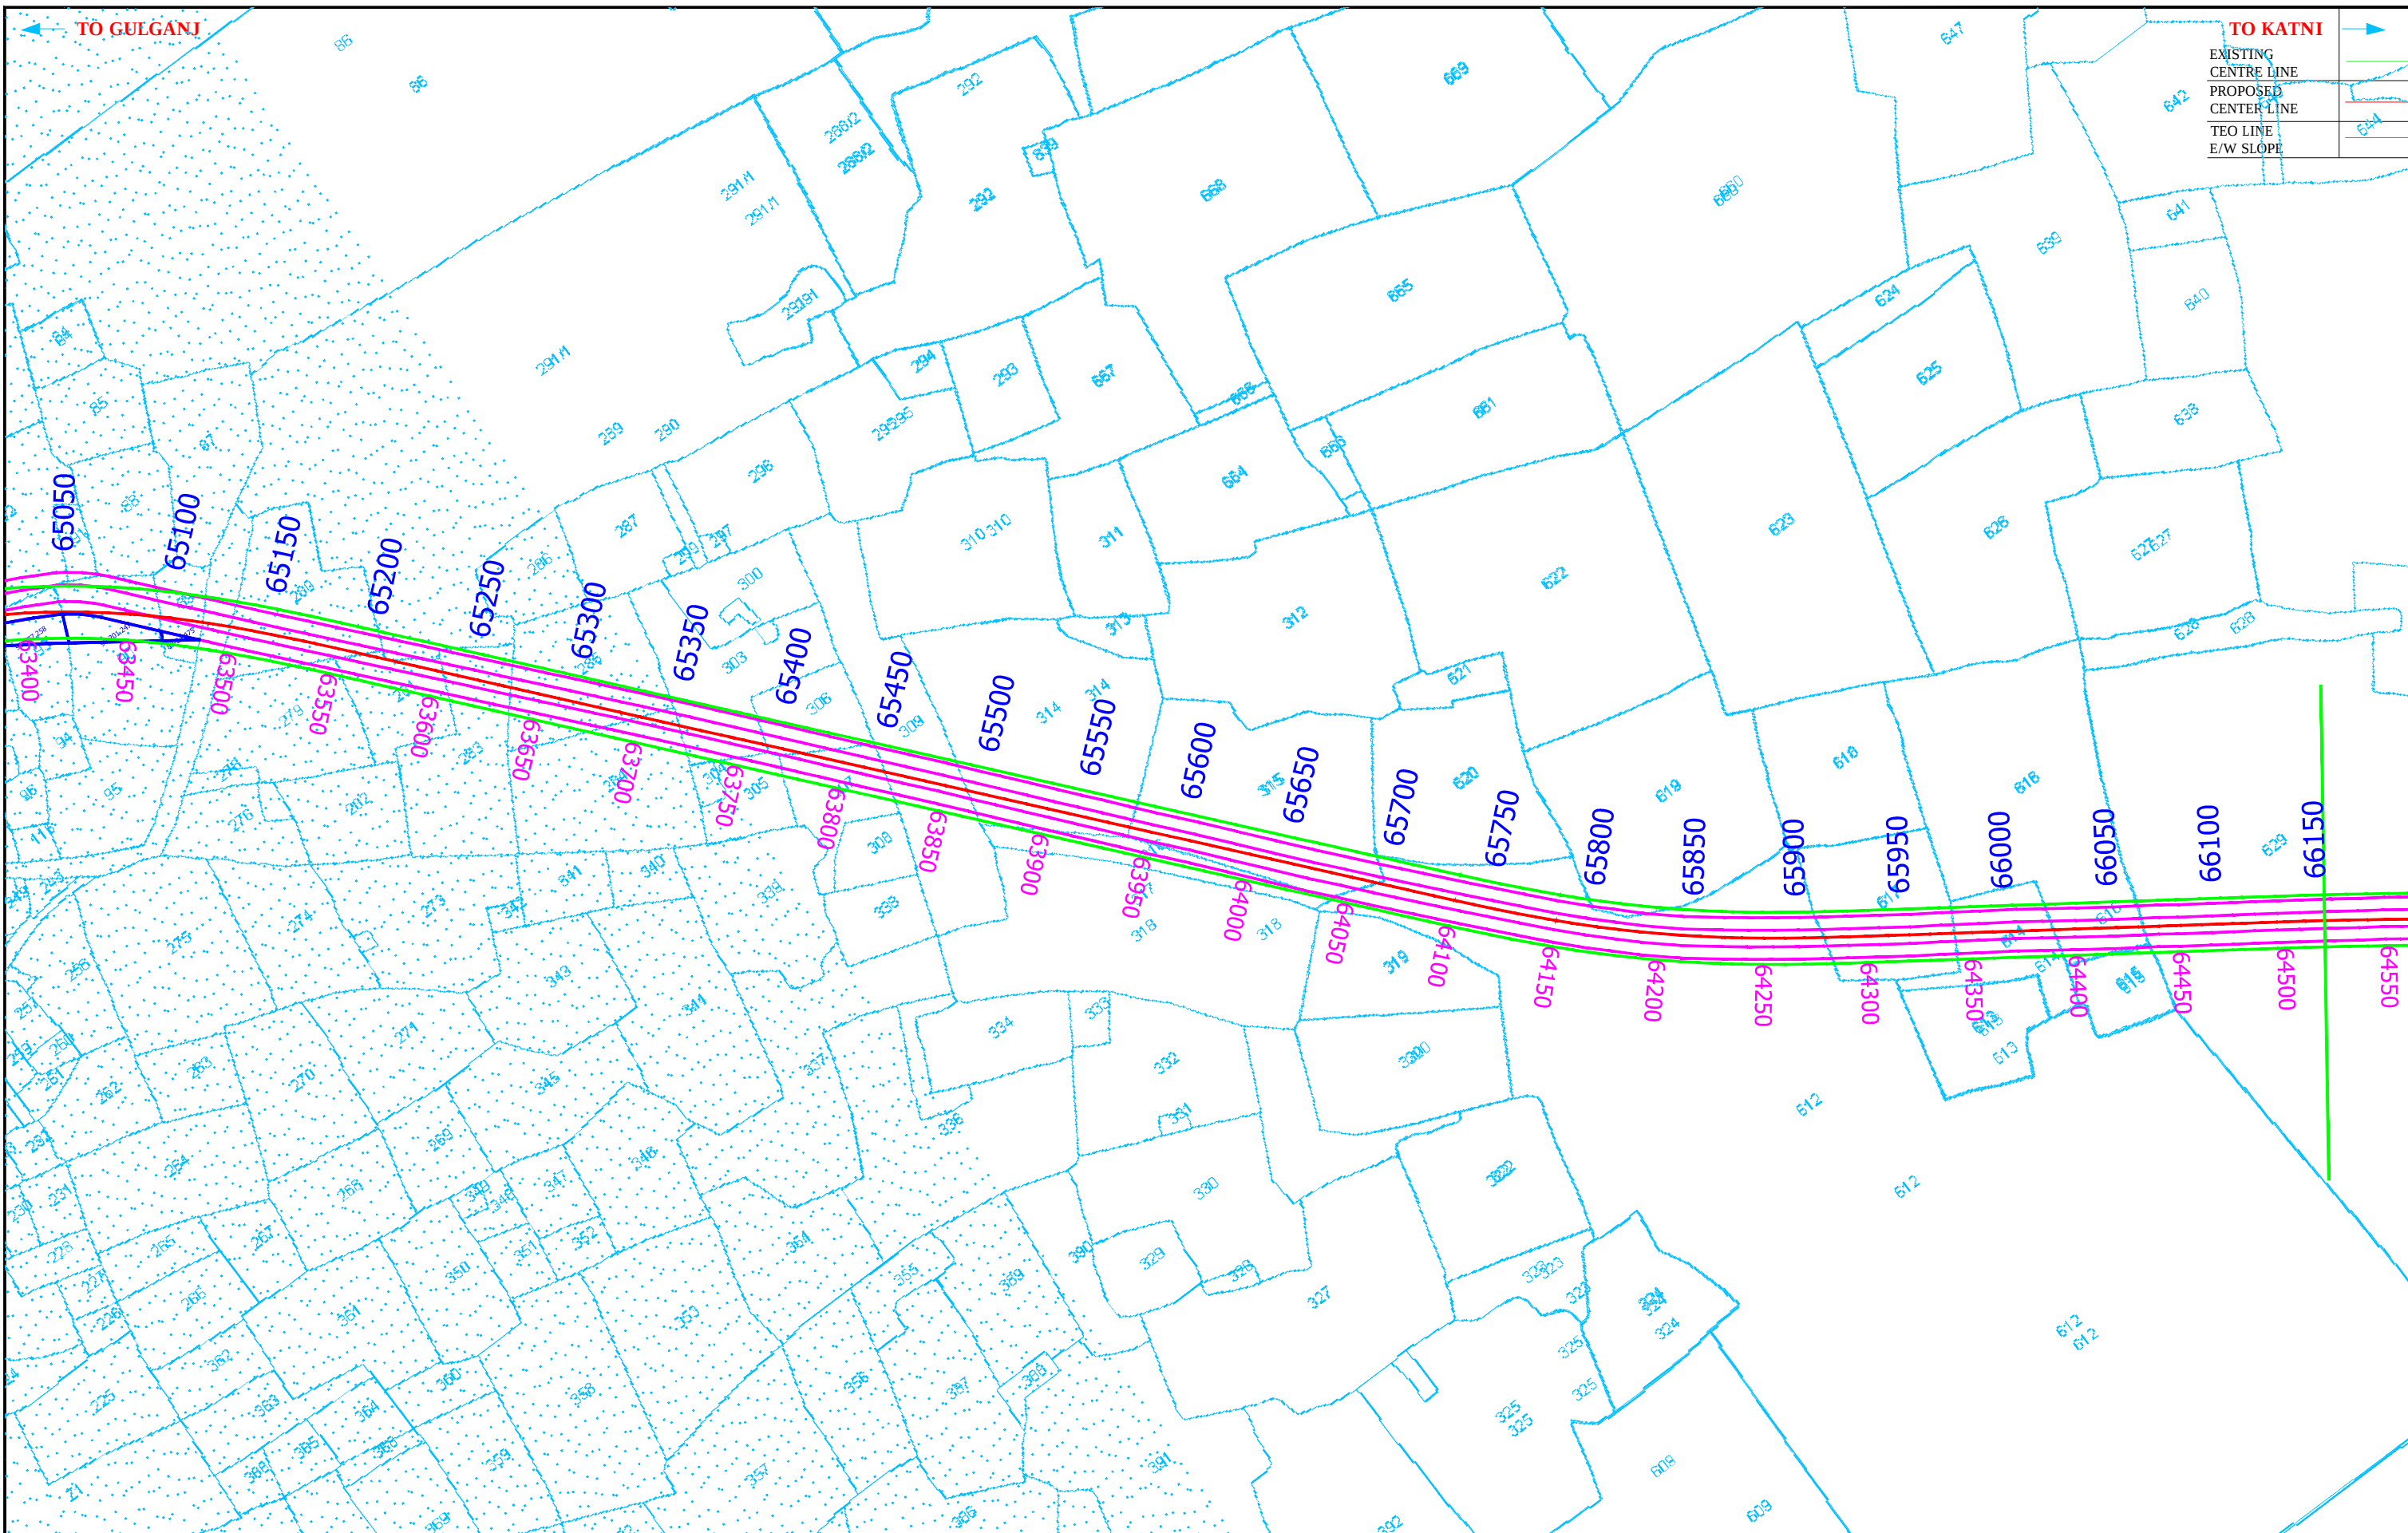

TO GULGANJ	←
TO KATNI	→
EXISTING CENTRE LINE	—
PROPOSED CENTER LINE	—
TEO LINE	—
E/W SLOPE	—


CONSULTANT : **KAWARE & JAWADE PROJECTS PVT. LTD.**
Shivam, 16 NIT Layout, Ravi Nagar, Nagpur 440 033 (M.H.), India
Tel: 91 712 2556402, 2557031 Fax: 91 712 2556403
Email: contact@knjprojects.com Web: www.knjprojects.com

CLIENT : **MADHYA PRADESH ROAD DEVELOPMENT CORPORATION LIMITED**
Head Office-45-A, Arera Hills, Bhopal - 462 011.
Tel.: +91-755-2765196, 2765205, 2765213,
Web: www.mprdc.nic.in

PROJECT TITLE : **CONSULTANCY SERVICES FOR PREPARATION OF DETAILED PROJECT REPORT OF NEWLY DECLARED NHs FOR UP-GRADATION TO TWO LANES WITH PAVED SHOULDER / FOUR LANE CONFIGURATIONS.**

Legends:
Existing RoW - —
Rev. LAP - —
Forest Land - —
Forest Boun. - —
Road KM - — 43000/42950

DRAWING TITLE :-
GULGANJ - AMANGANJ - PAWAI - KATNI ROAD (NH-43E)
Pck - 5 From 43+00 to 70+00
KM 65+00 TO 66+000
Land Plan
DRAWING NO :- 15

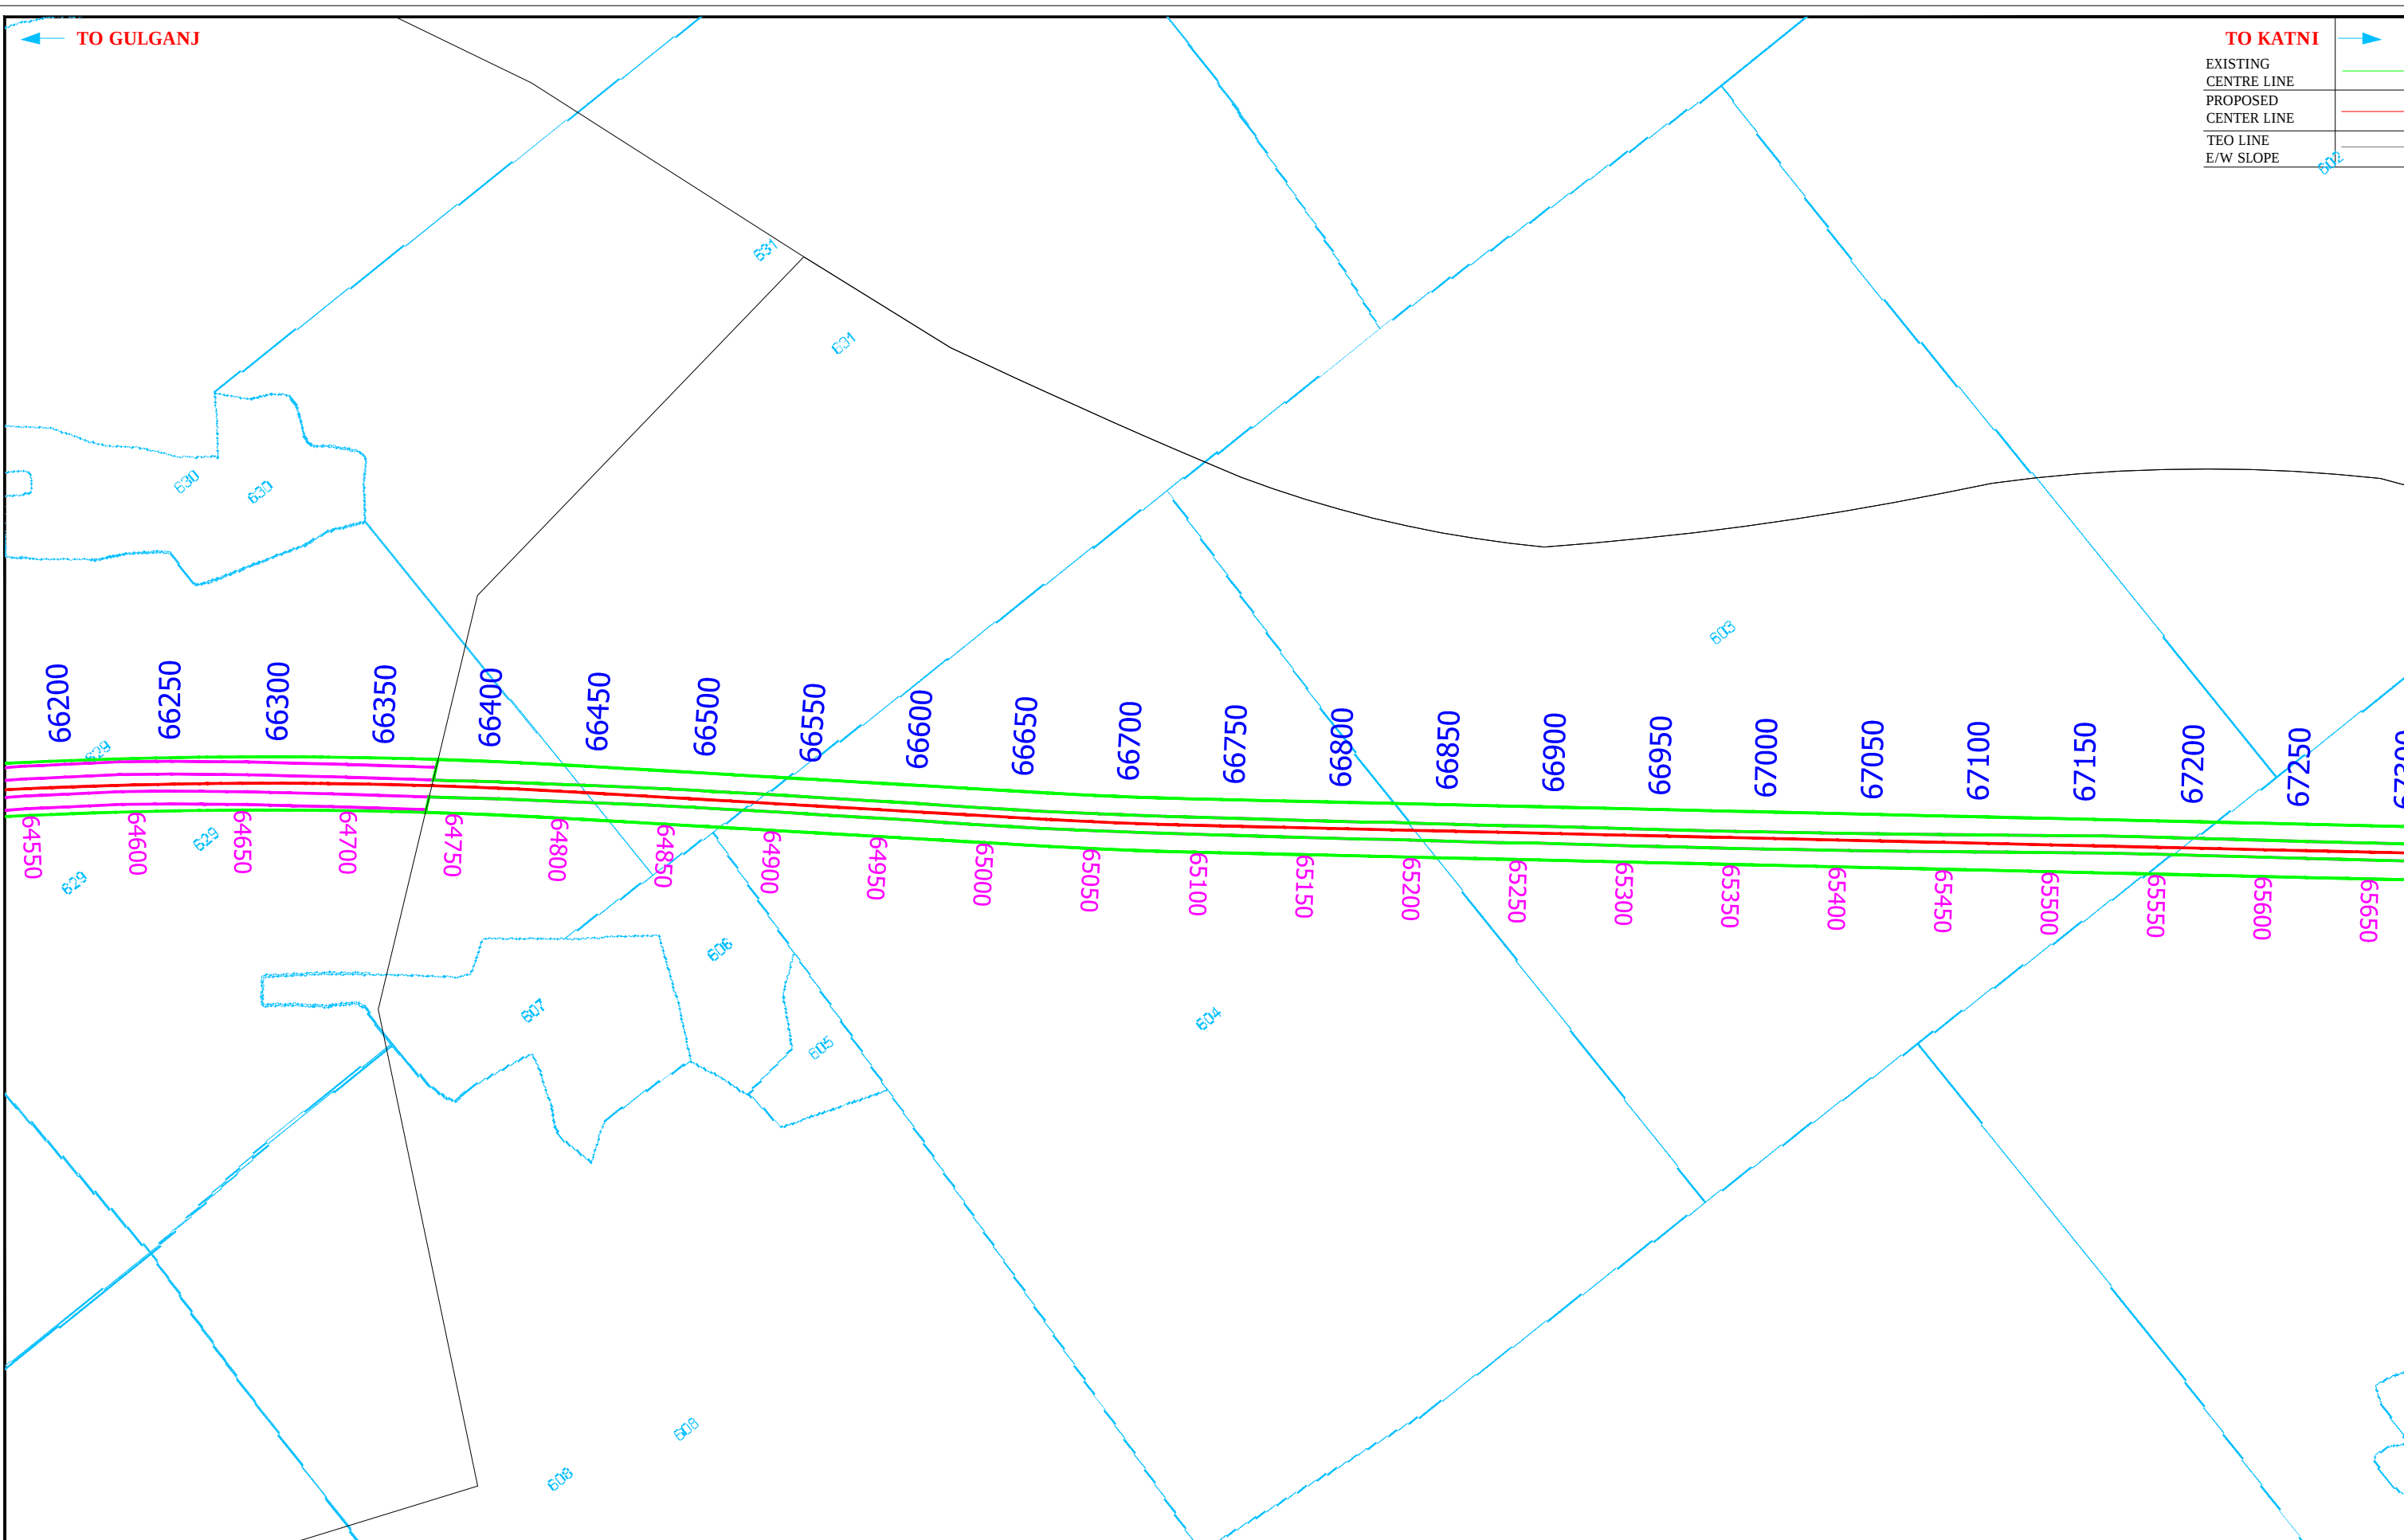

TO KATNI	→
EXISTING CENTRE LINE	—
PROPOSED CENTER LINE	—
TEO LINE	—
E/W SLOPE	—

CONSULTANT :

**KAWARE & JAWADE PROJECTS PVT. LTD.**
Shivam, 16 NIT Layout, Ravi Nagar, Nagpur 440 033 (M.H.), India
Tel: 91 712 2556402, 2557031 Fax: 91 712 2556403
Email: contact@knjprojects.com Web: www.knjprojects.com

CLIENT :

**MADHYA PRADESH ROAD DEVELOPMENT CORPORATION LIMITED**
Head Office-45-A, Arera Hills, Bhopal - 462 011.
Tel.: +91-755-2765196, 2765205, 2765213,
Web: www.mprdc.nic.in

PROJECT TITLE :

CONSULTANCY SERVICES FOR PREPARATION OF DETAILED PROJECT REPORT OF NEWLY DECLARED NHs FOR UP-GRADATION TO TWO LANES WITH PAVED SHOULDER / FOUR LANE CONFIGURATIONS.

Legends:


Existing RoW	-	—
Rev. LAP	-	—
Forest Land	-	—
Forest Boun.	-	—
Road KM	-	43000/42950


DRAWING TITLE :-

GULGANJ - AMANGANJ - PAWAI - KATNI ROAD (NH-43E)
Pck - 5 From 43+00 to 70+00
KM 66+000 TO 67+000
Land Plan

DRAWING NO :-

16

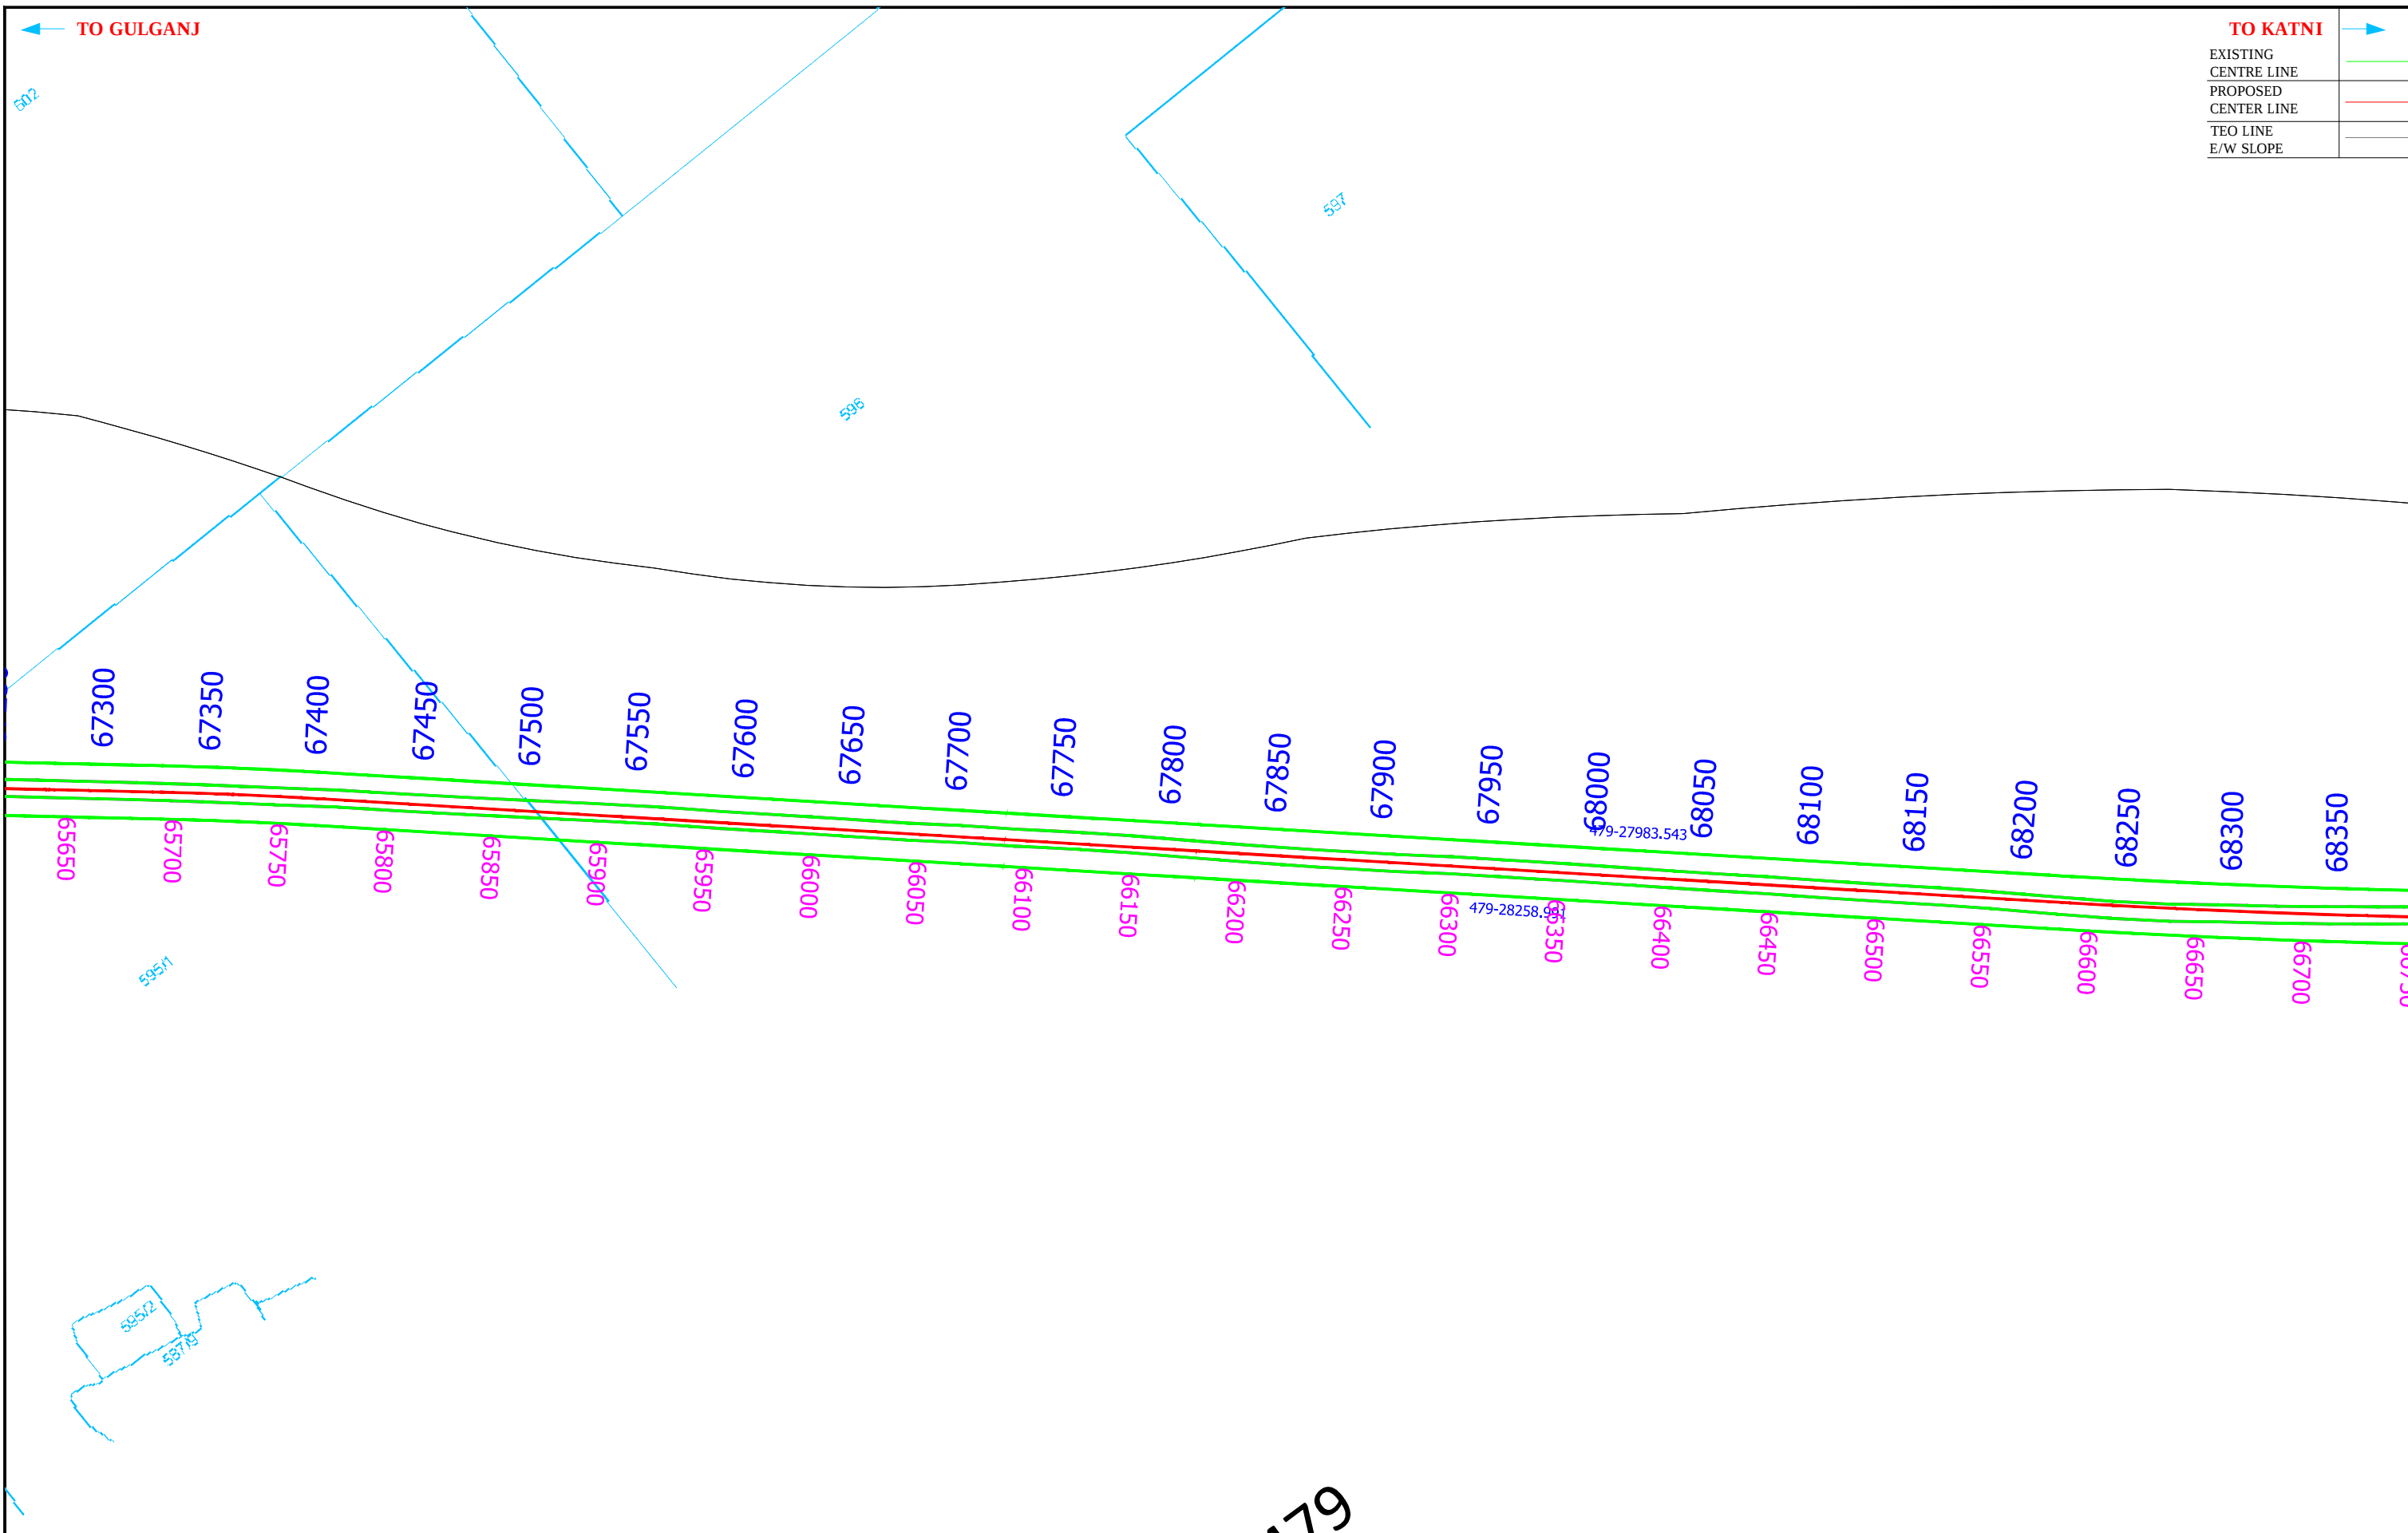

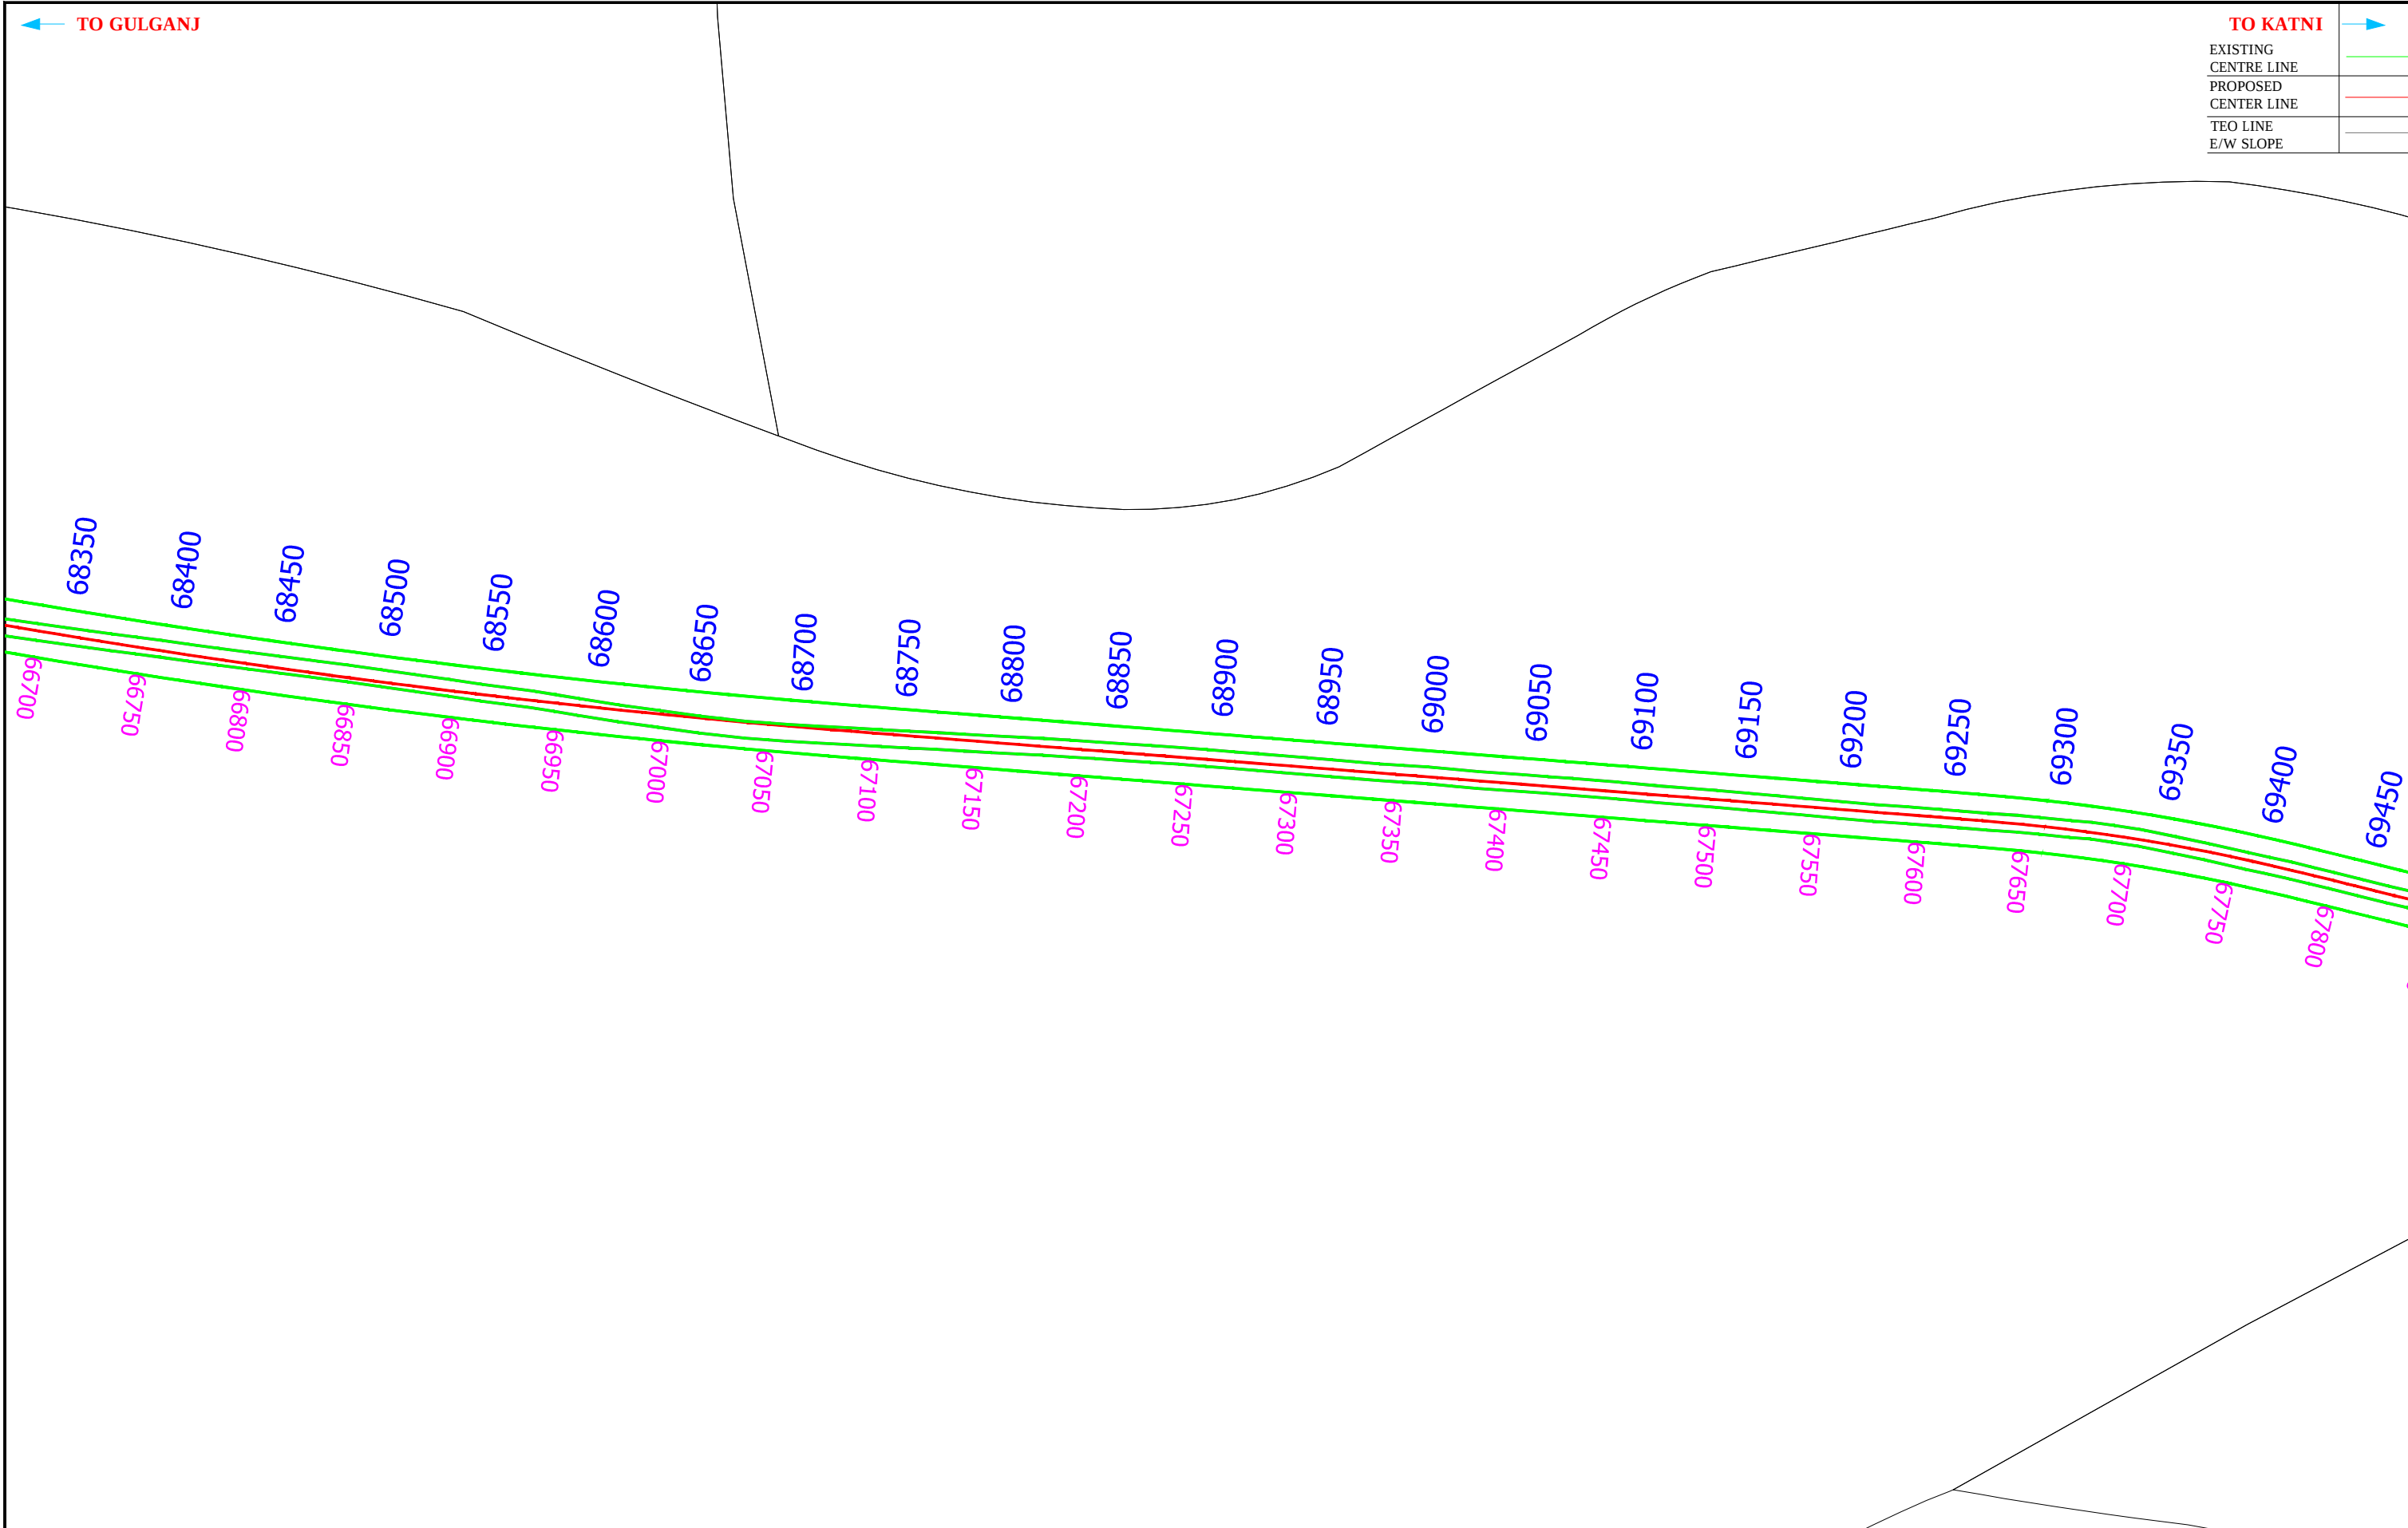


CONSULTANT :
**KAWARE & JAWADE PROJECTS PVT. LTD.**
Shivam, 16 NIT Layout, Ravi Nagar, Nagpur 440 033 (M.H.), India
Tel: 91 712 2556402, 2557031 Fax: 91 712 2556403
Email: contact@knjprojects.com Web: www.knjprojects.com


CLIENT :
**MADHYA PRADESH ROAD DEVELOPMENT CORPORATION LIMITED**
Head Office-45-A, Arera Hills, Bhopal - 462 011.
Tel.: +91-755-2765196, 2765205, 2765213,
Web: www.mprdc.nic.in

PROJECT TITLE :
CONSULTANCY SERVICES FOR PREPARATION OF DETAILED PROJECT REPORT OF NEWLY DECLARED NHs FOR UP-GRADATION TO TWO LANES WITH PAVED SHOULDER / FOUR LANE CONFIGURATIONS.

Legends:
Existing RoW - 
Rev. LAP - 
Forest Land - 
Forest Boun. - 
Road KM - **43000/42950**

DRAWING TITLE :-
**GULGANJ - AMANGANJ -
PAWAI - KATNI ROAD (NH-43E)
Pck - 5 From 43+00 to 70+00
Km 68+000 To 69+000**
Land Plan
DRAWING NO :-
18

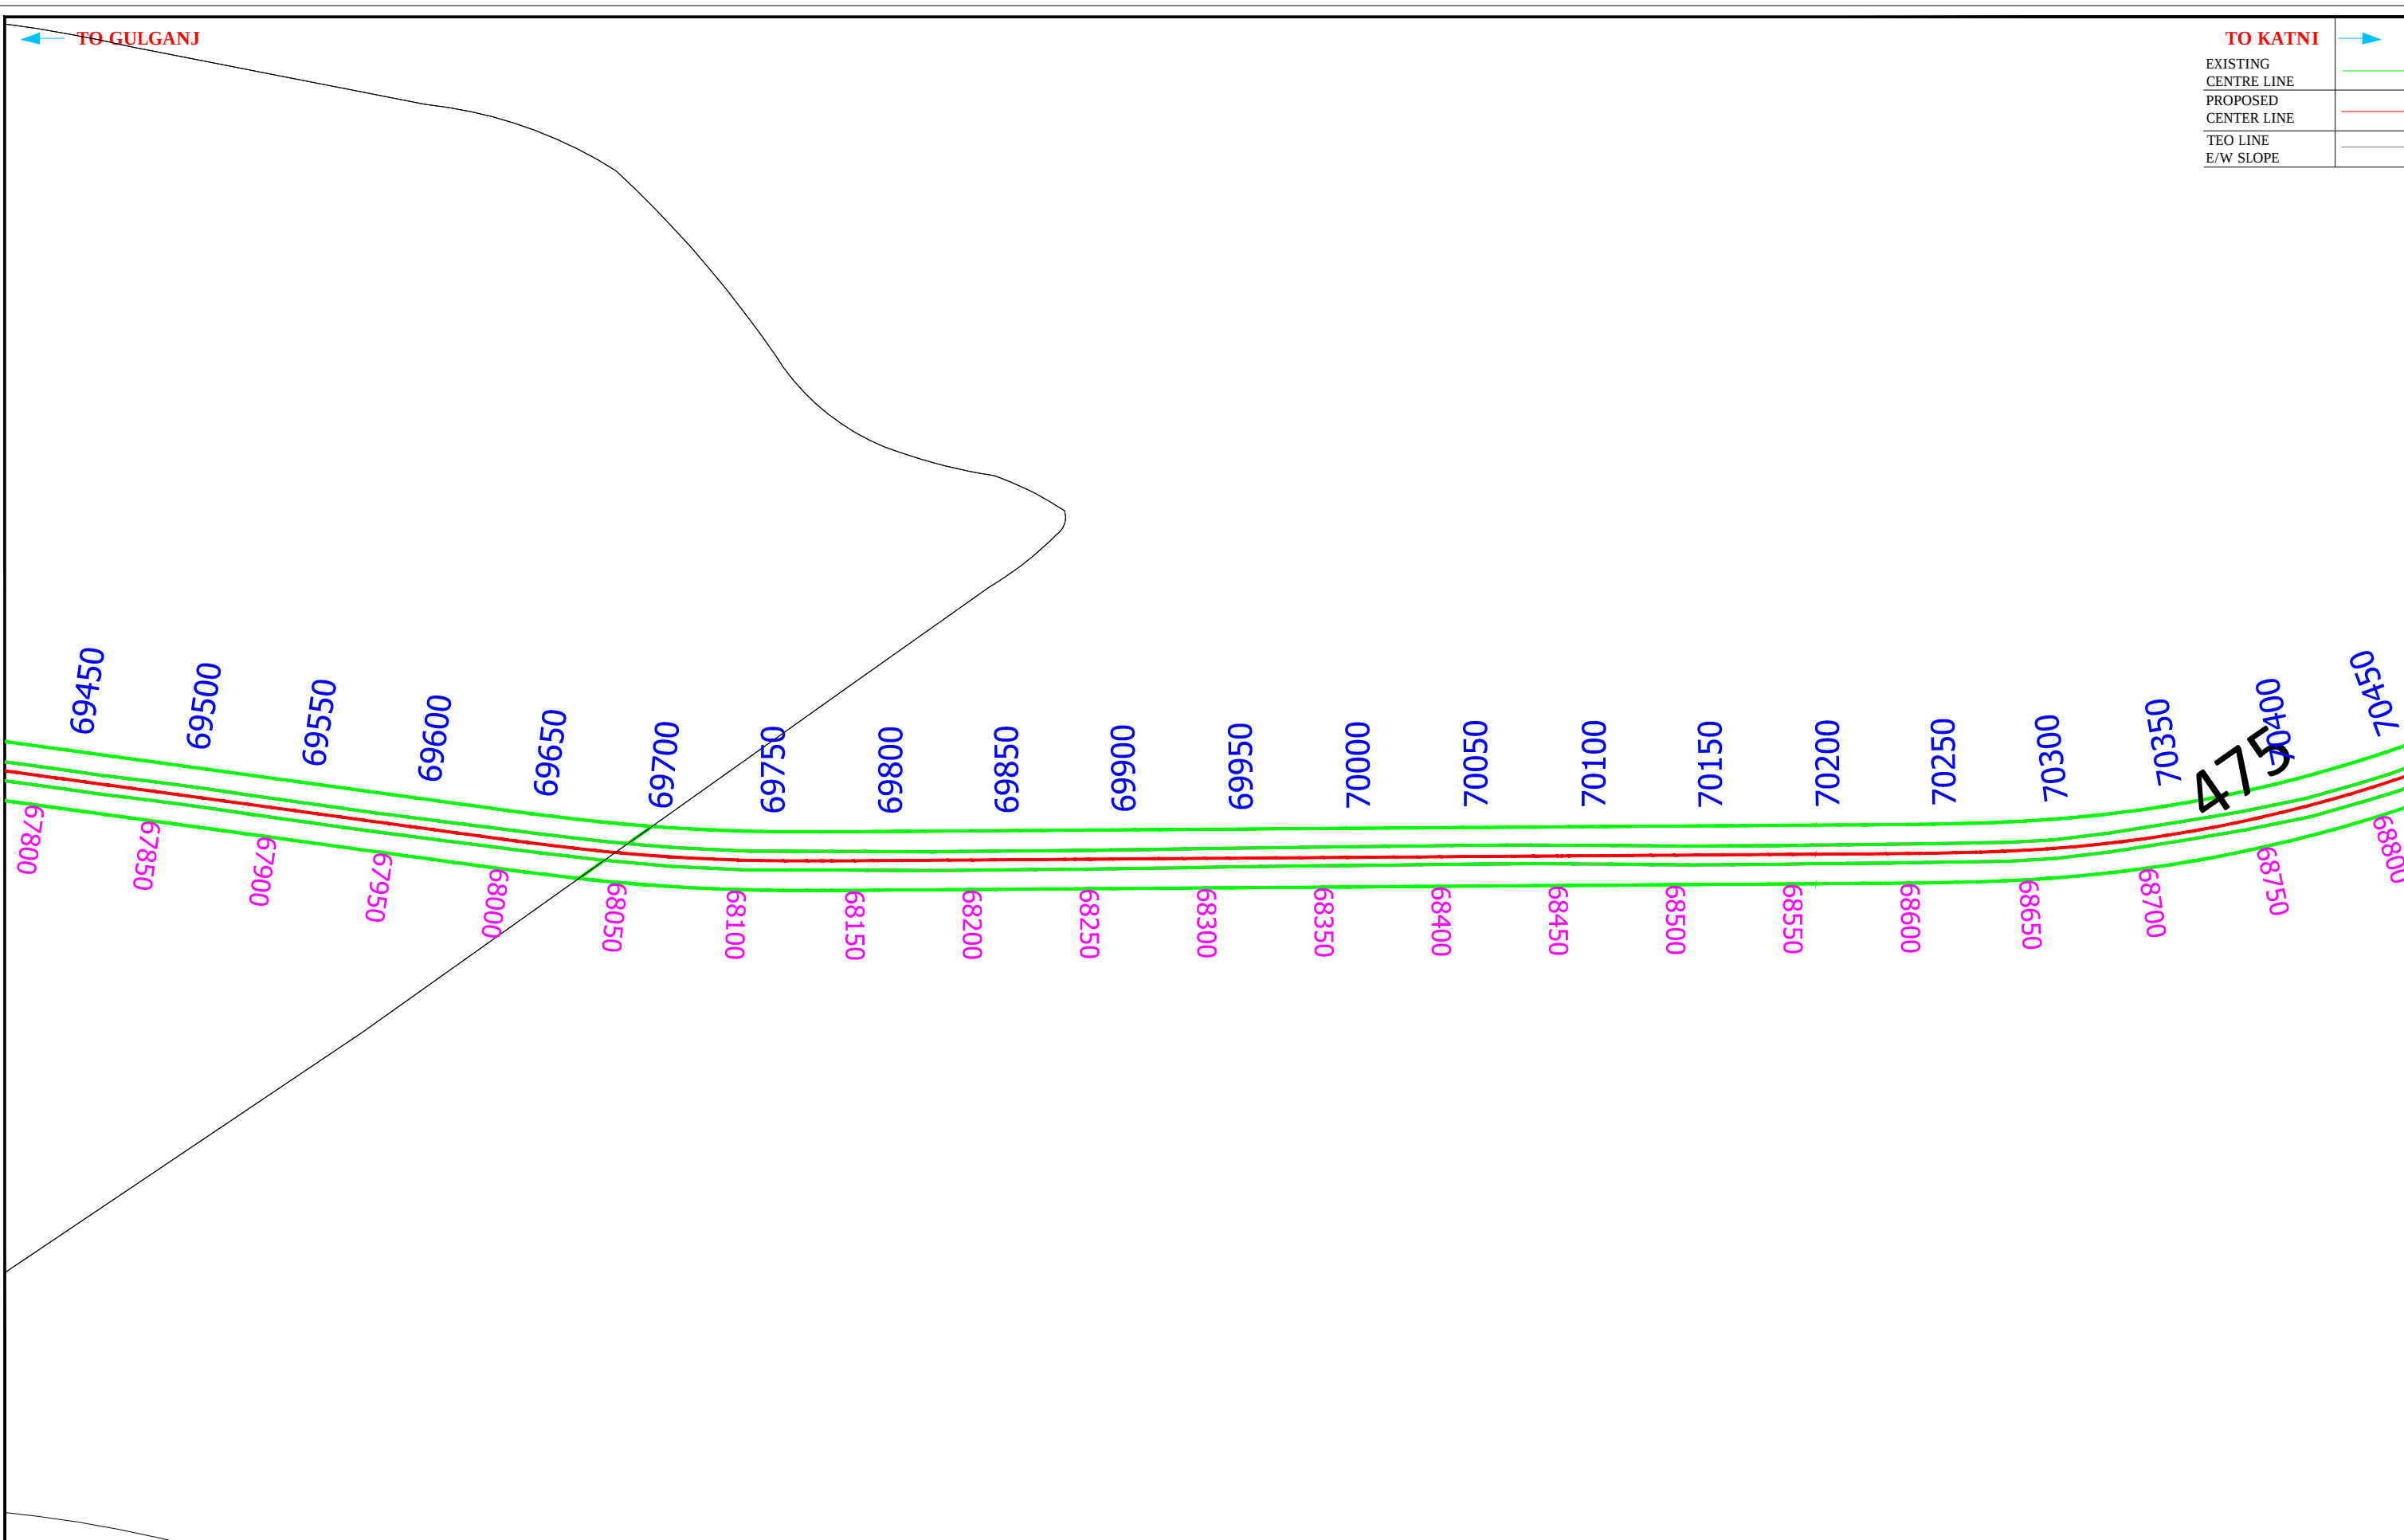

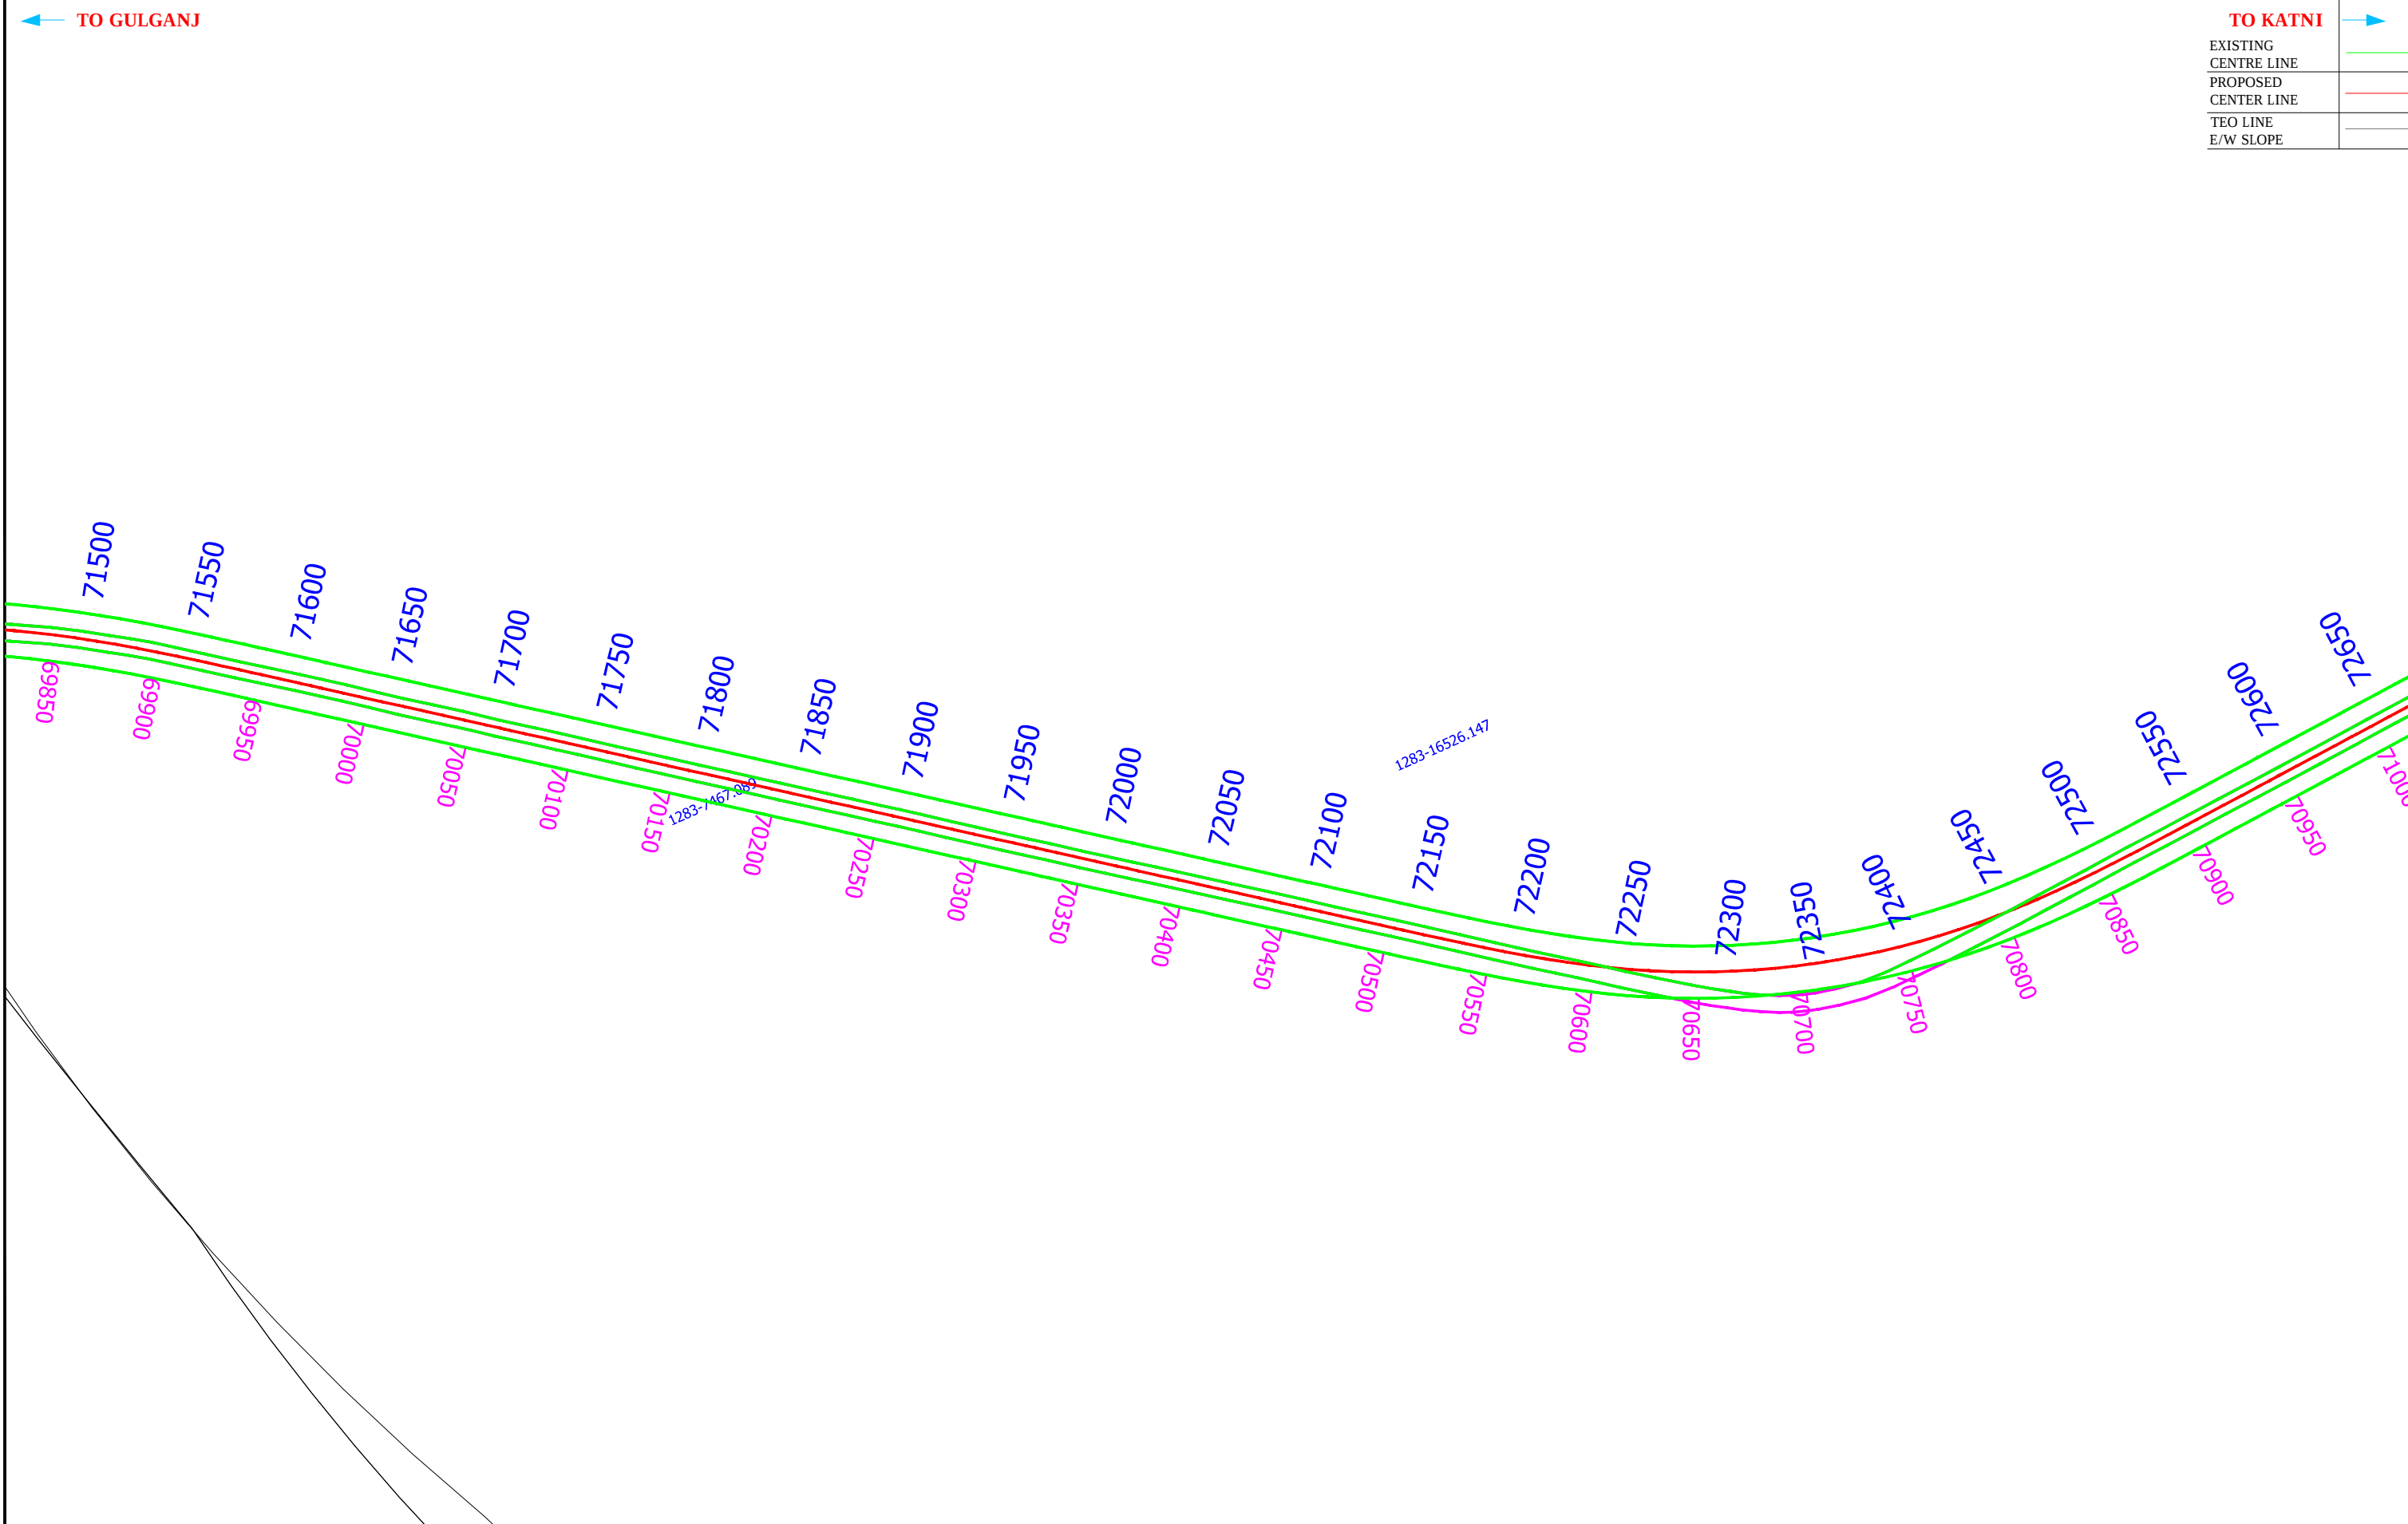

CONSULTANT :
 **KAWARE & JAWADE PROJECTS PVT. LTD.**
Shivam, 16 NIT Layout, Ravi Nagar, Nagpur 440 033 (M.H.), India
Tel: 91 712 2556402, 2557031 Fax: 91 712 2556403
Email: contact@knjprojects.com Web: www.knjprojects.com

CLIENT :
 **MADHYA PRADESH ROAD DEVELOPMENT CORPORATION LIMITED**
Head Office-45-A, Arera Hills, Bhopal - 462 011.
Tel.: +91-755-2765196, 2765205, 2765213,
Web: www.mprdc.nic.in


PROJECT TITLE :
CONSULTANCY SERVICES FOR PREPARATION OF DETAILED PROJECT REPORT OF NEWLY DECLARED NHs FOR UP-GRADATION TO TWO LANES WITH PAVED SHOULDER / FOUR LANE CONFIGURATIONS.

Legends:

Existing RoW	-	
Rev. LAP	-	
Forest Land	-	
Forest Boun.	-	
Road KM	-	43000/42950

DRAWING TITLE :-
GULGANJ - AMANGANJ - PAWAI - KATNI ROAD (NH-43E)
Pck - 5 From 43+00 to 70+00
Middle Band (For TDS and TDS Buffer Zone)
KM 71+000 TO 72+000
Land Plan

DRAWING NO :- 21

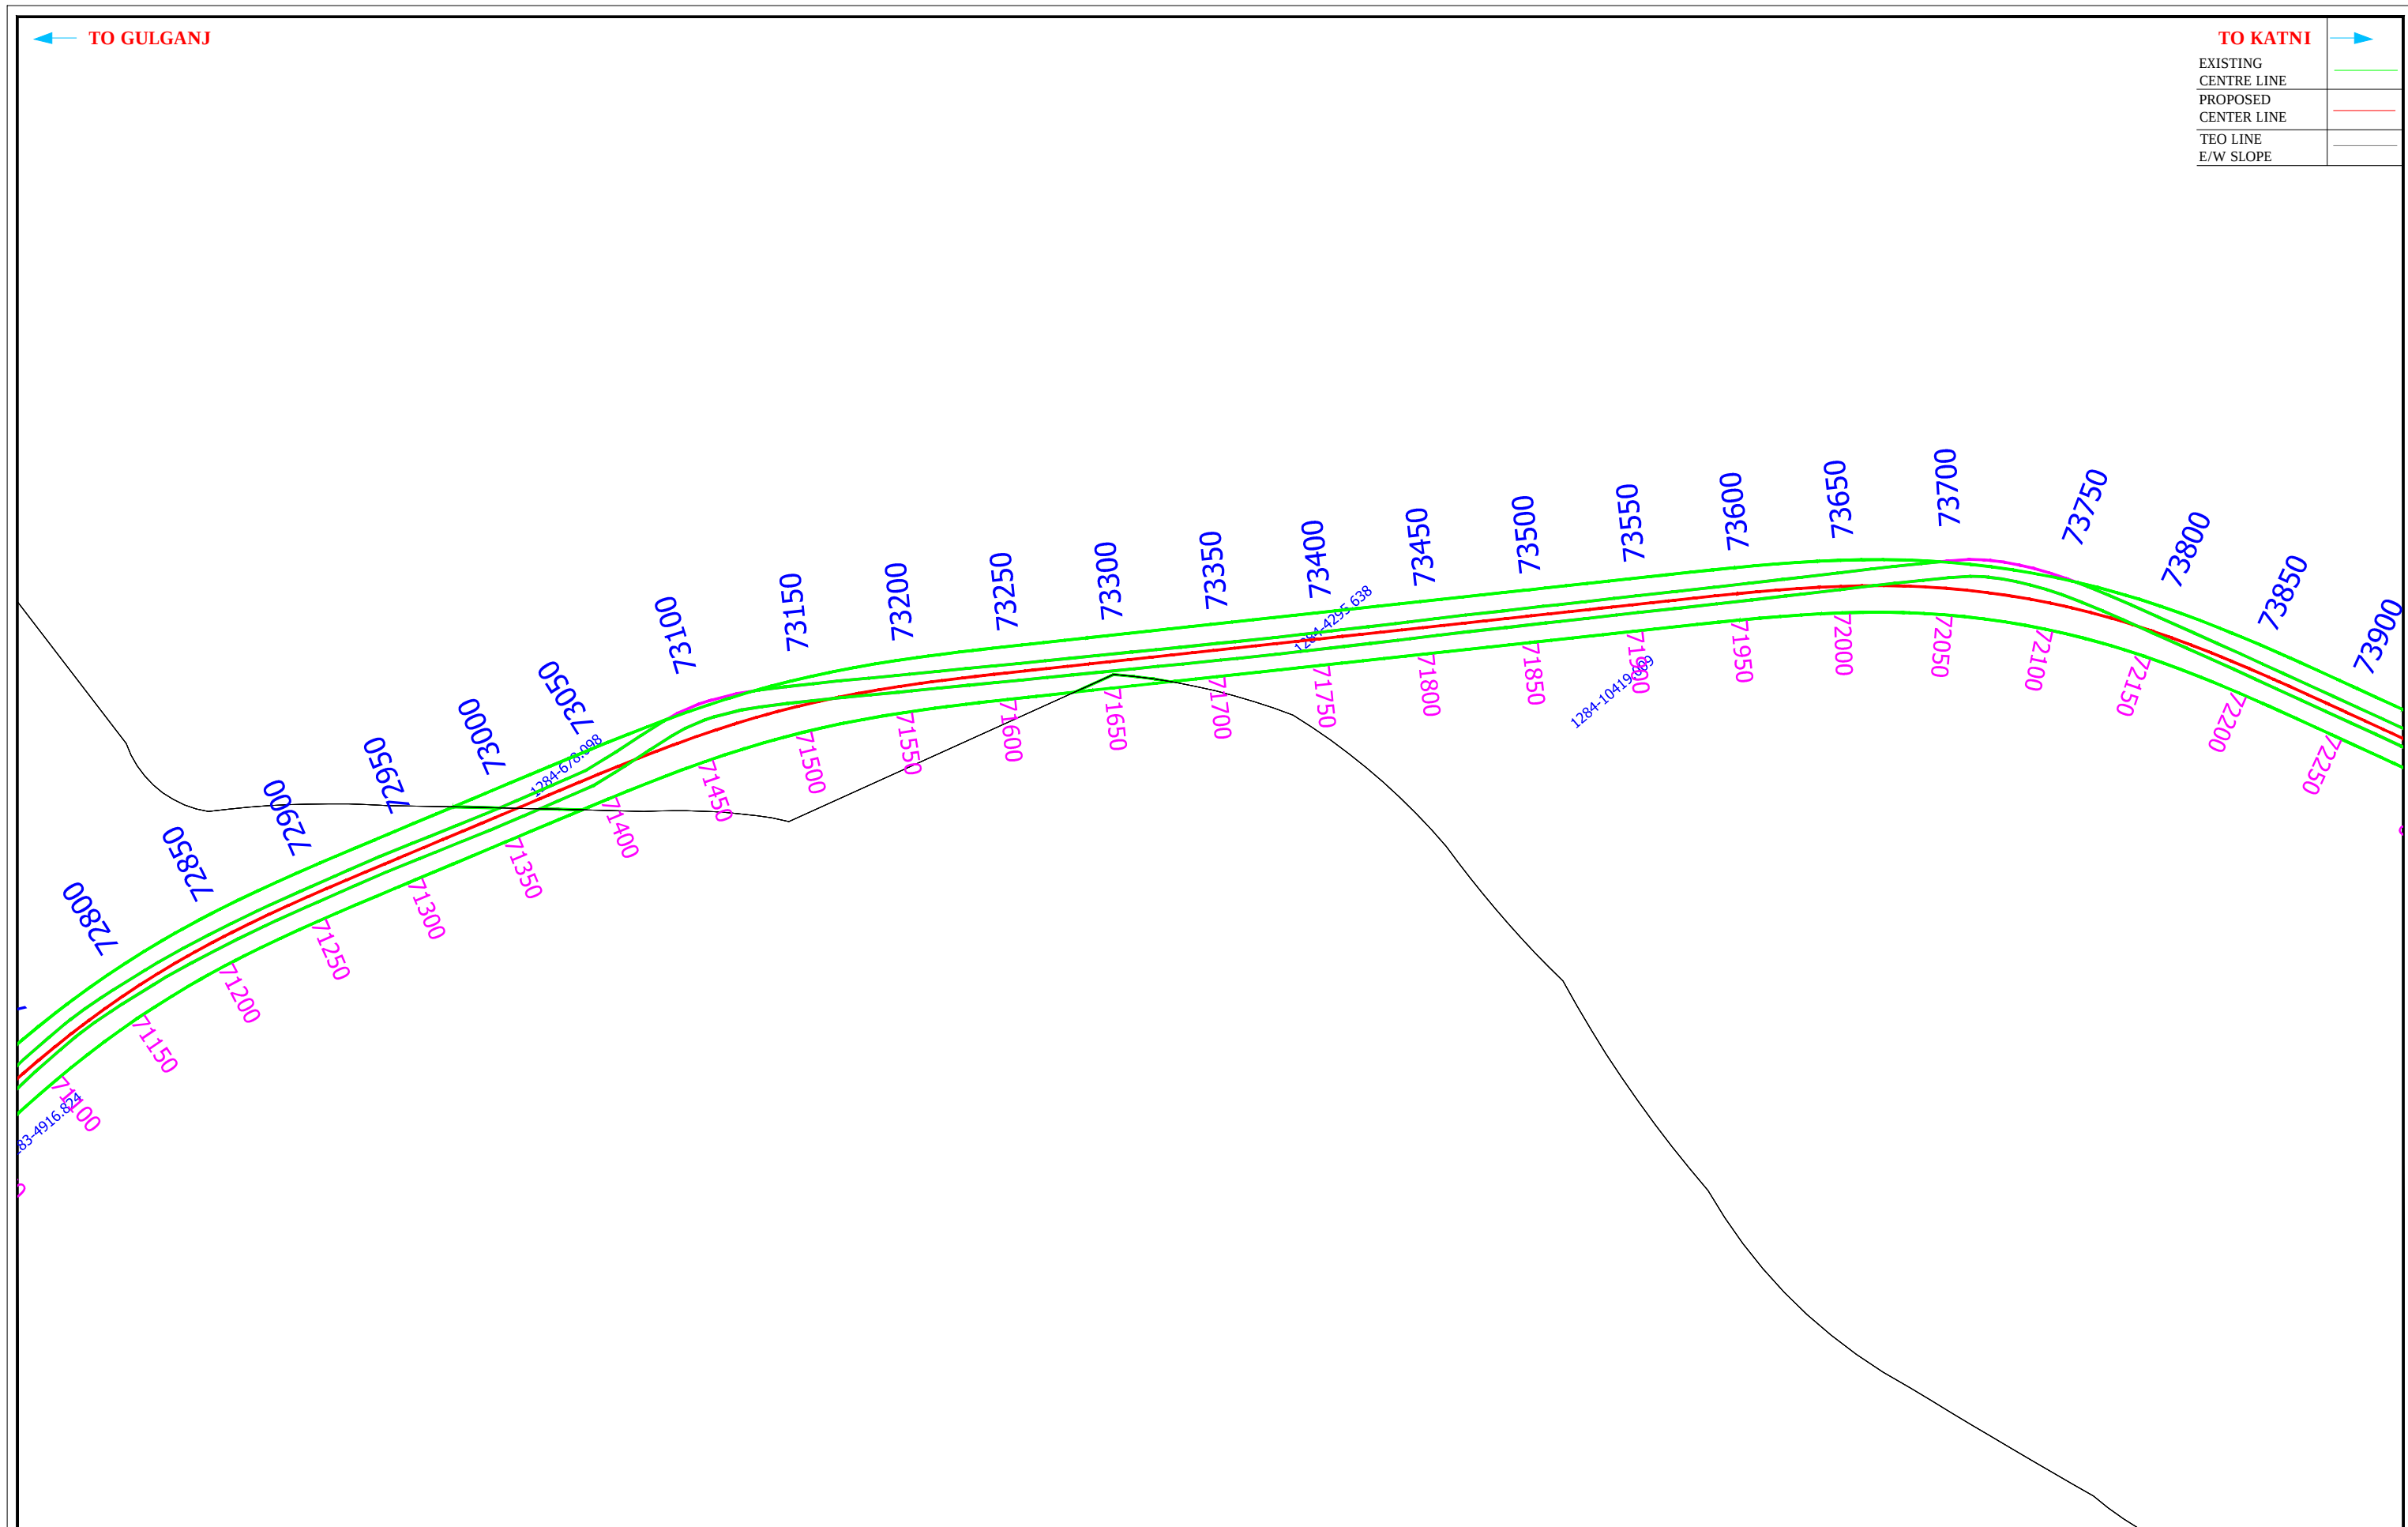


CONSULTANT :
 **KAWARE & JAWADE PROJECTS PVT. LTD.**
Shivam, 16 NIT Layout, Ravi Nagar, Nagpur 440 033 (M.H.), India
Tel: 91 712 2556402, 2557031 Fax: 91 712 2556403
Email: contact@knjprojects.com Web: www.knjprojects.com


CLIENT :
 **MADHYA PRADESH ROAD DEVELOPMENT CORPORATION LIMITED**
Head Office-45-A, Arera Hills, Bhopal - 462 011.
Tel.: +91-755-2765196, 2765205, 2765213,
Web: www.mprdc.nic.in

PROJECT TITLE :
CONSULTANCY SERVICES FOR PREPARATION OF DETAILED PROJECT REPORT OF NEWLY DECLARED NHs FOR UP-GRADATION TO TWO LANES WITH PAVED SHOULDER / FOUR LANE CONFIGURATIONS.

Legends:
Existing RoW - 
Rev. LAP - 
Forest Land - 
Forest Boun. - 
Road KM -  43000/42950

DRAWING TITLE :-
GULGANJ - AMANGANJ -
PAWAI - KATNI ROAD (NH-43E)
Pck - 5 From 43+00 to 70+00
(Under Drafting and Survey Building)
KM 72+000 TO 73+000
Land Plan
DRAWING NO :- 22

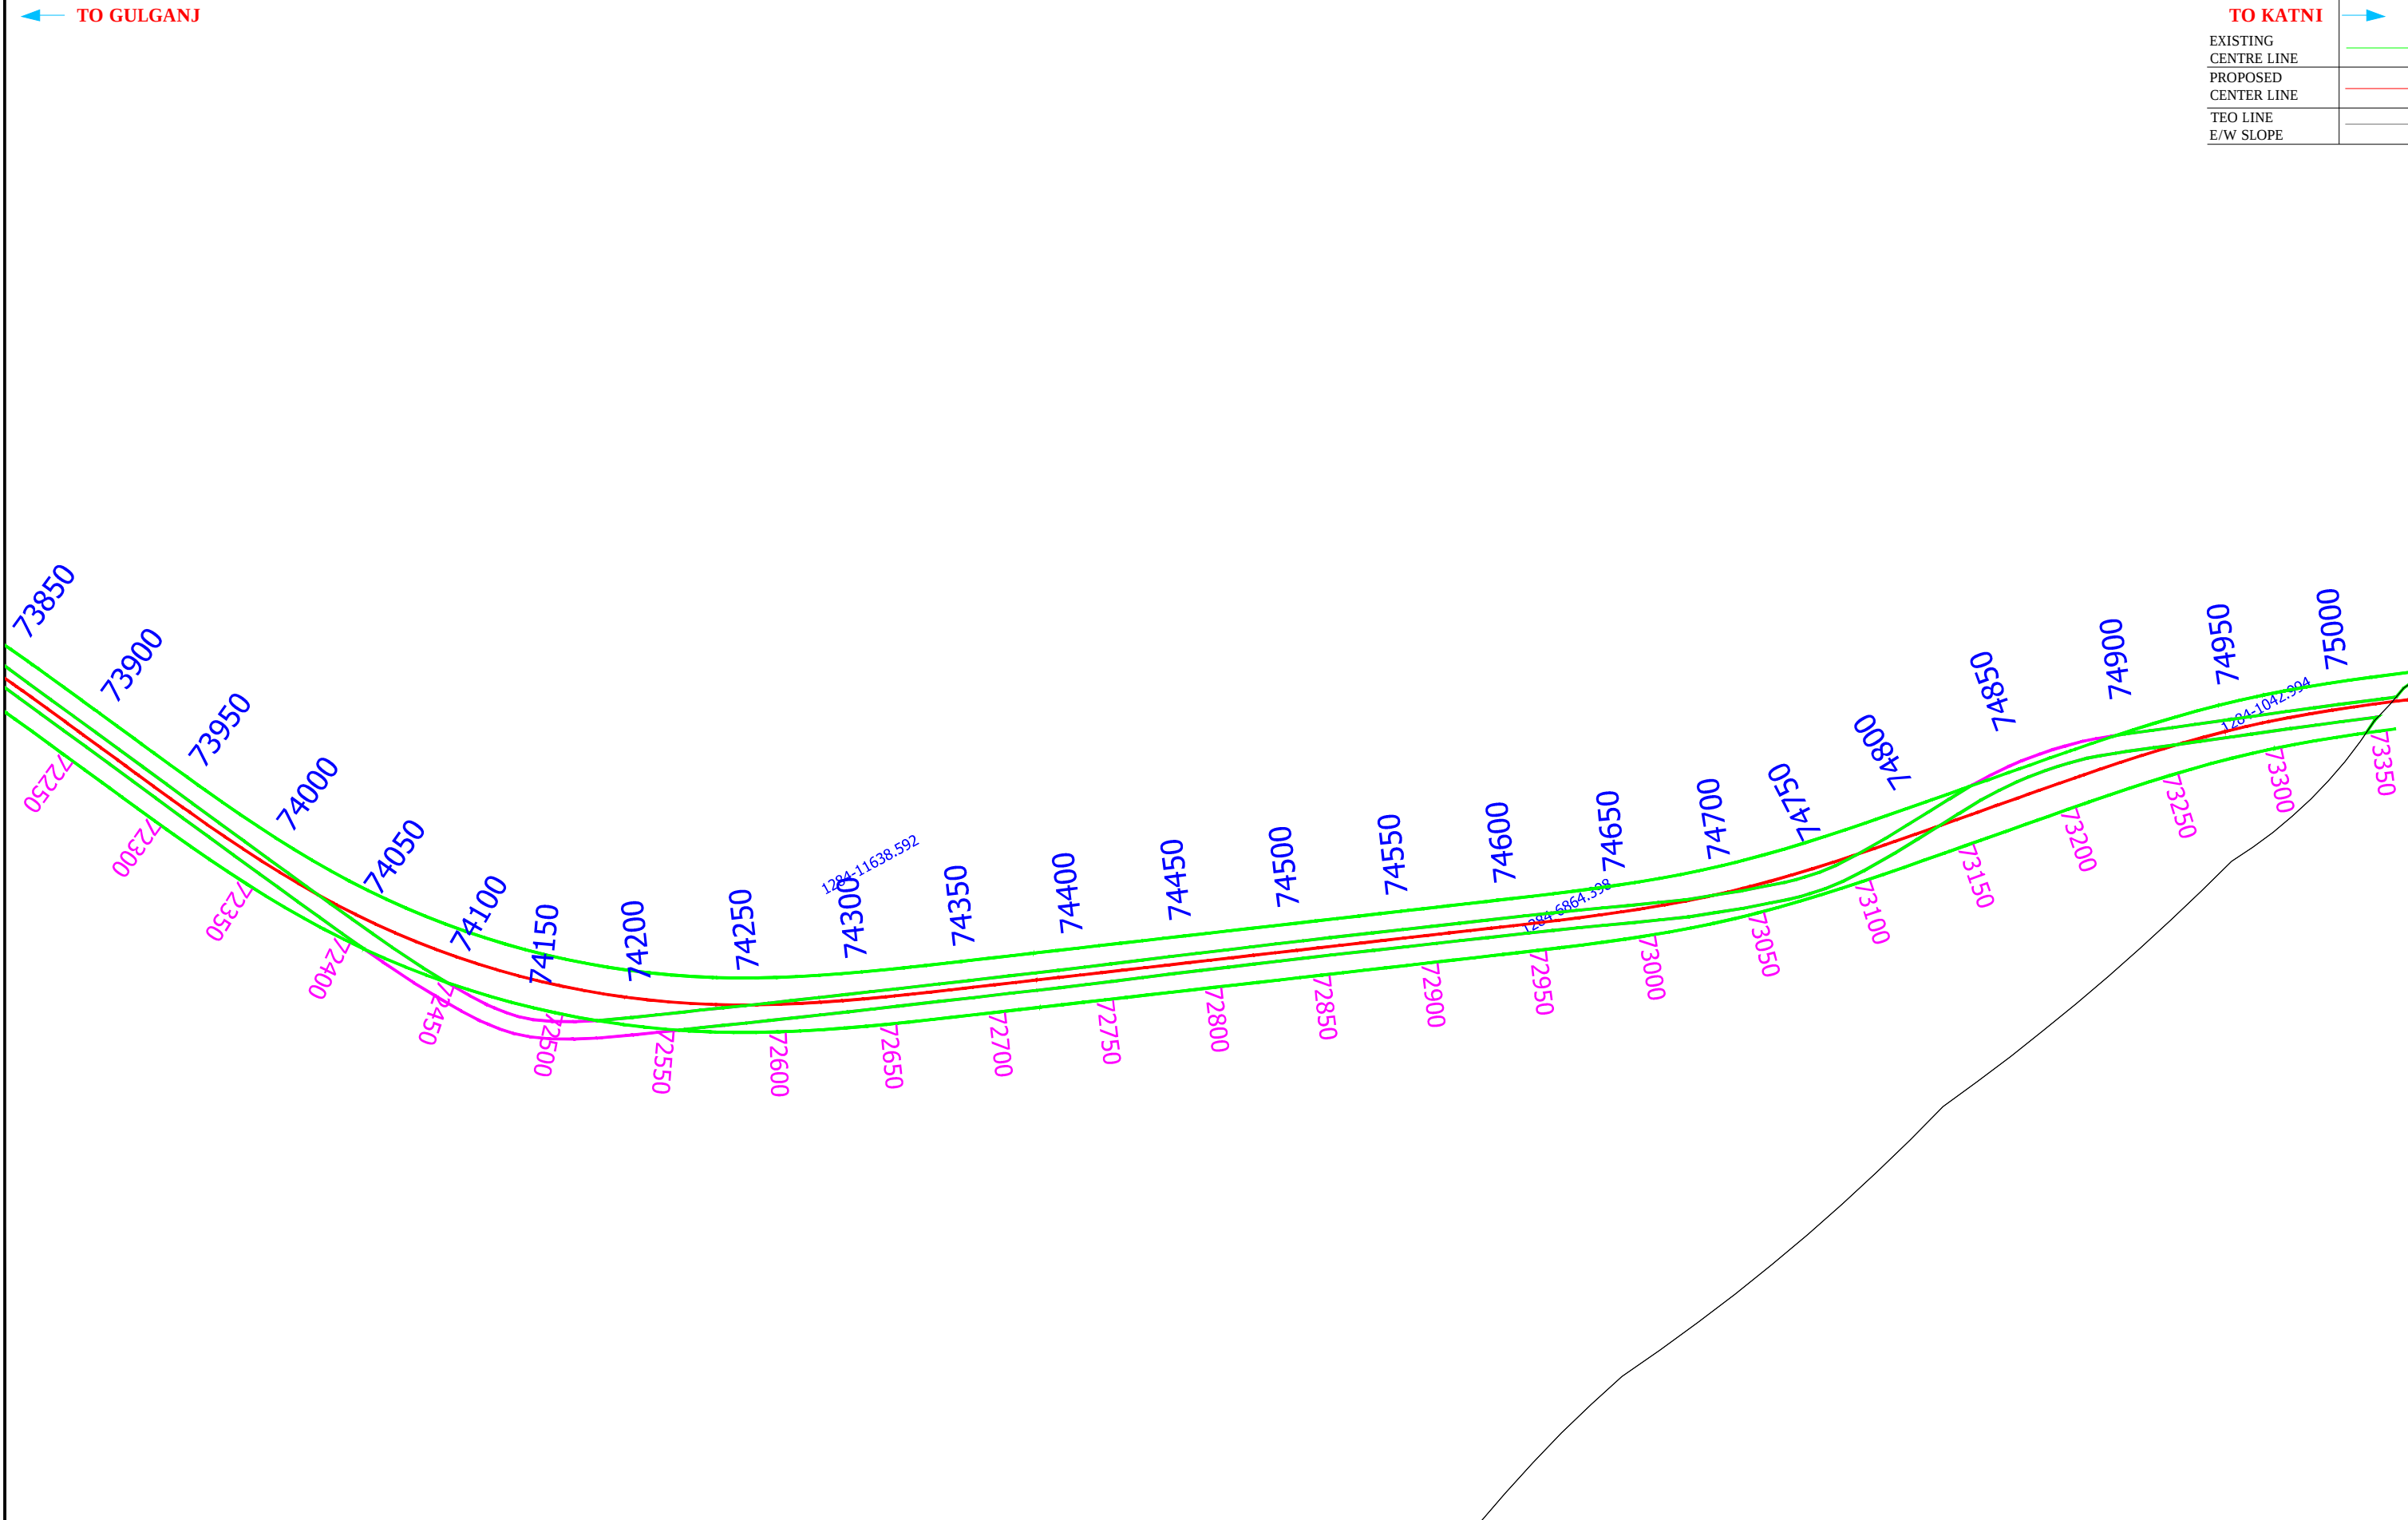

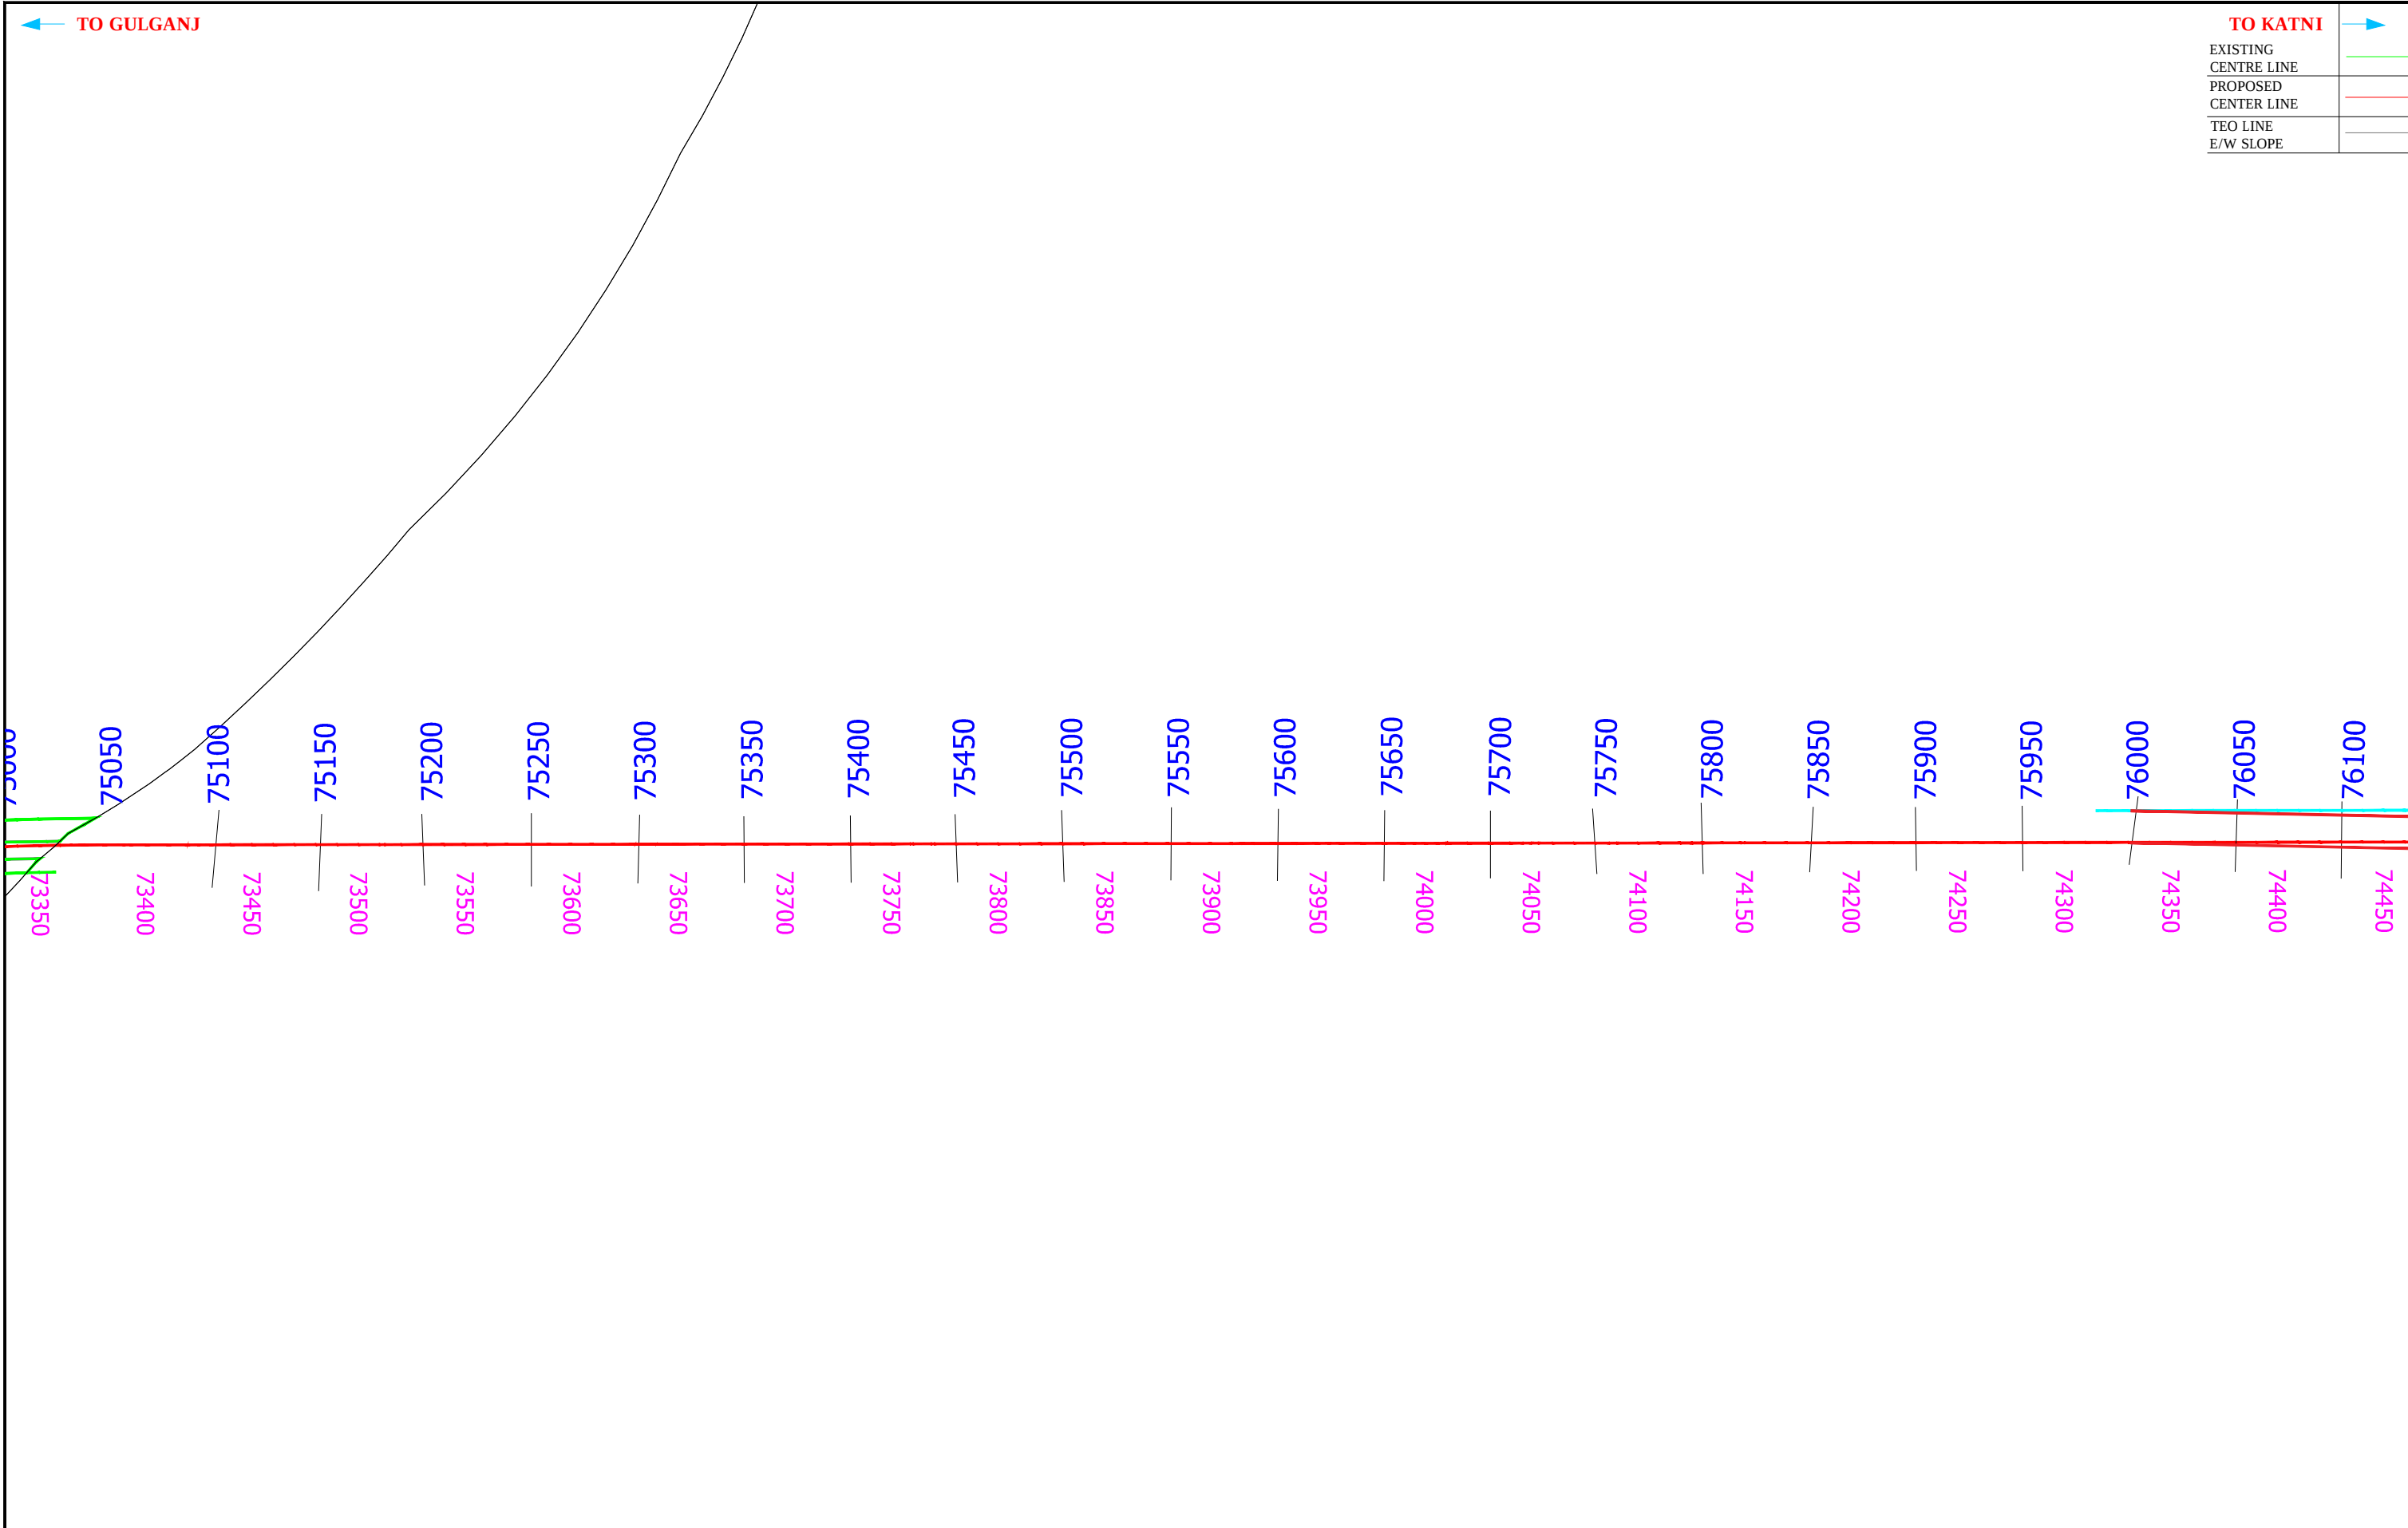


CONSULTANT : **KAWARE & JAWADE PROJECTS PVT. LTD.**
Shivam, 16 NIT Layout, Ravi Nagar, Nagpur 440 033 (M.H.), India
Tel: 91 712 2556402, 2557031 Fax: 91 712 2556403
Email: contact@knjprojects.com Web: www.knjprojects.com

CLIENT : **MADHYA PRADESH ROAD DEVELOPMENT CORPORATION LIMITED**
Head Office-45-A, Arera Hills, Bhopal - 462 011.
Tel.: +91-755-2765196, 2765205,2765213,
Web: www.mprdc.nic.in

PROJECT TITLE : **CONSULTANCY SERVICES FOR PREPARATION OF DETAILED PROJECT REPORT OF NEWLY DECLARED NHs FOR UP-GRADATION TO TWO LANES WITH PAVED SHOULDER / FOUR LANE CONFIGURATIONS.**

Legends:	
Existing RoW	-
Rev. LAP	-
Forest Land	-
Forest Boun.	-
Road KM	-

DRAWING TITLE :-	
GULGANJ - AMANGANJ - PAWAI - KATNI ROAD (NH-43E) Pck - 5 From 43+00 to 70+00 Middle Plan (Scale 1:6000) (Rev. 01) (Date 01/01/2024)	
Land Plan	
DRAWING NO :-	24

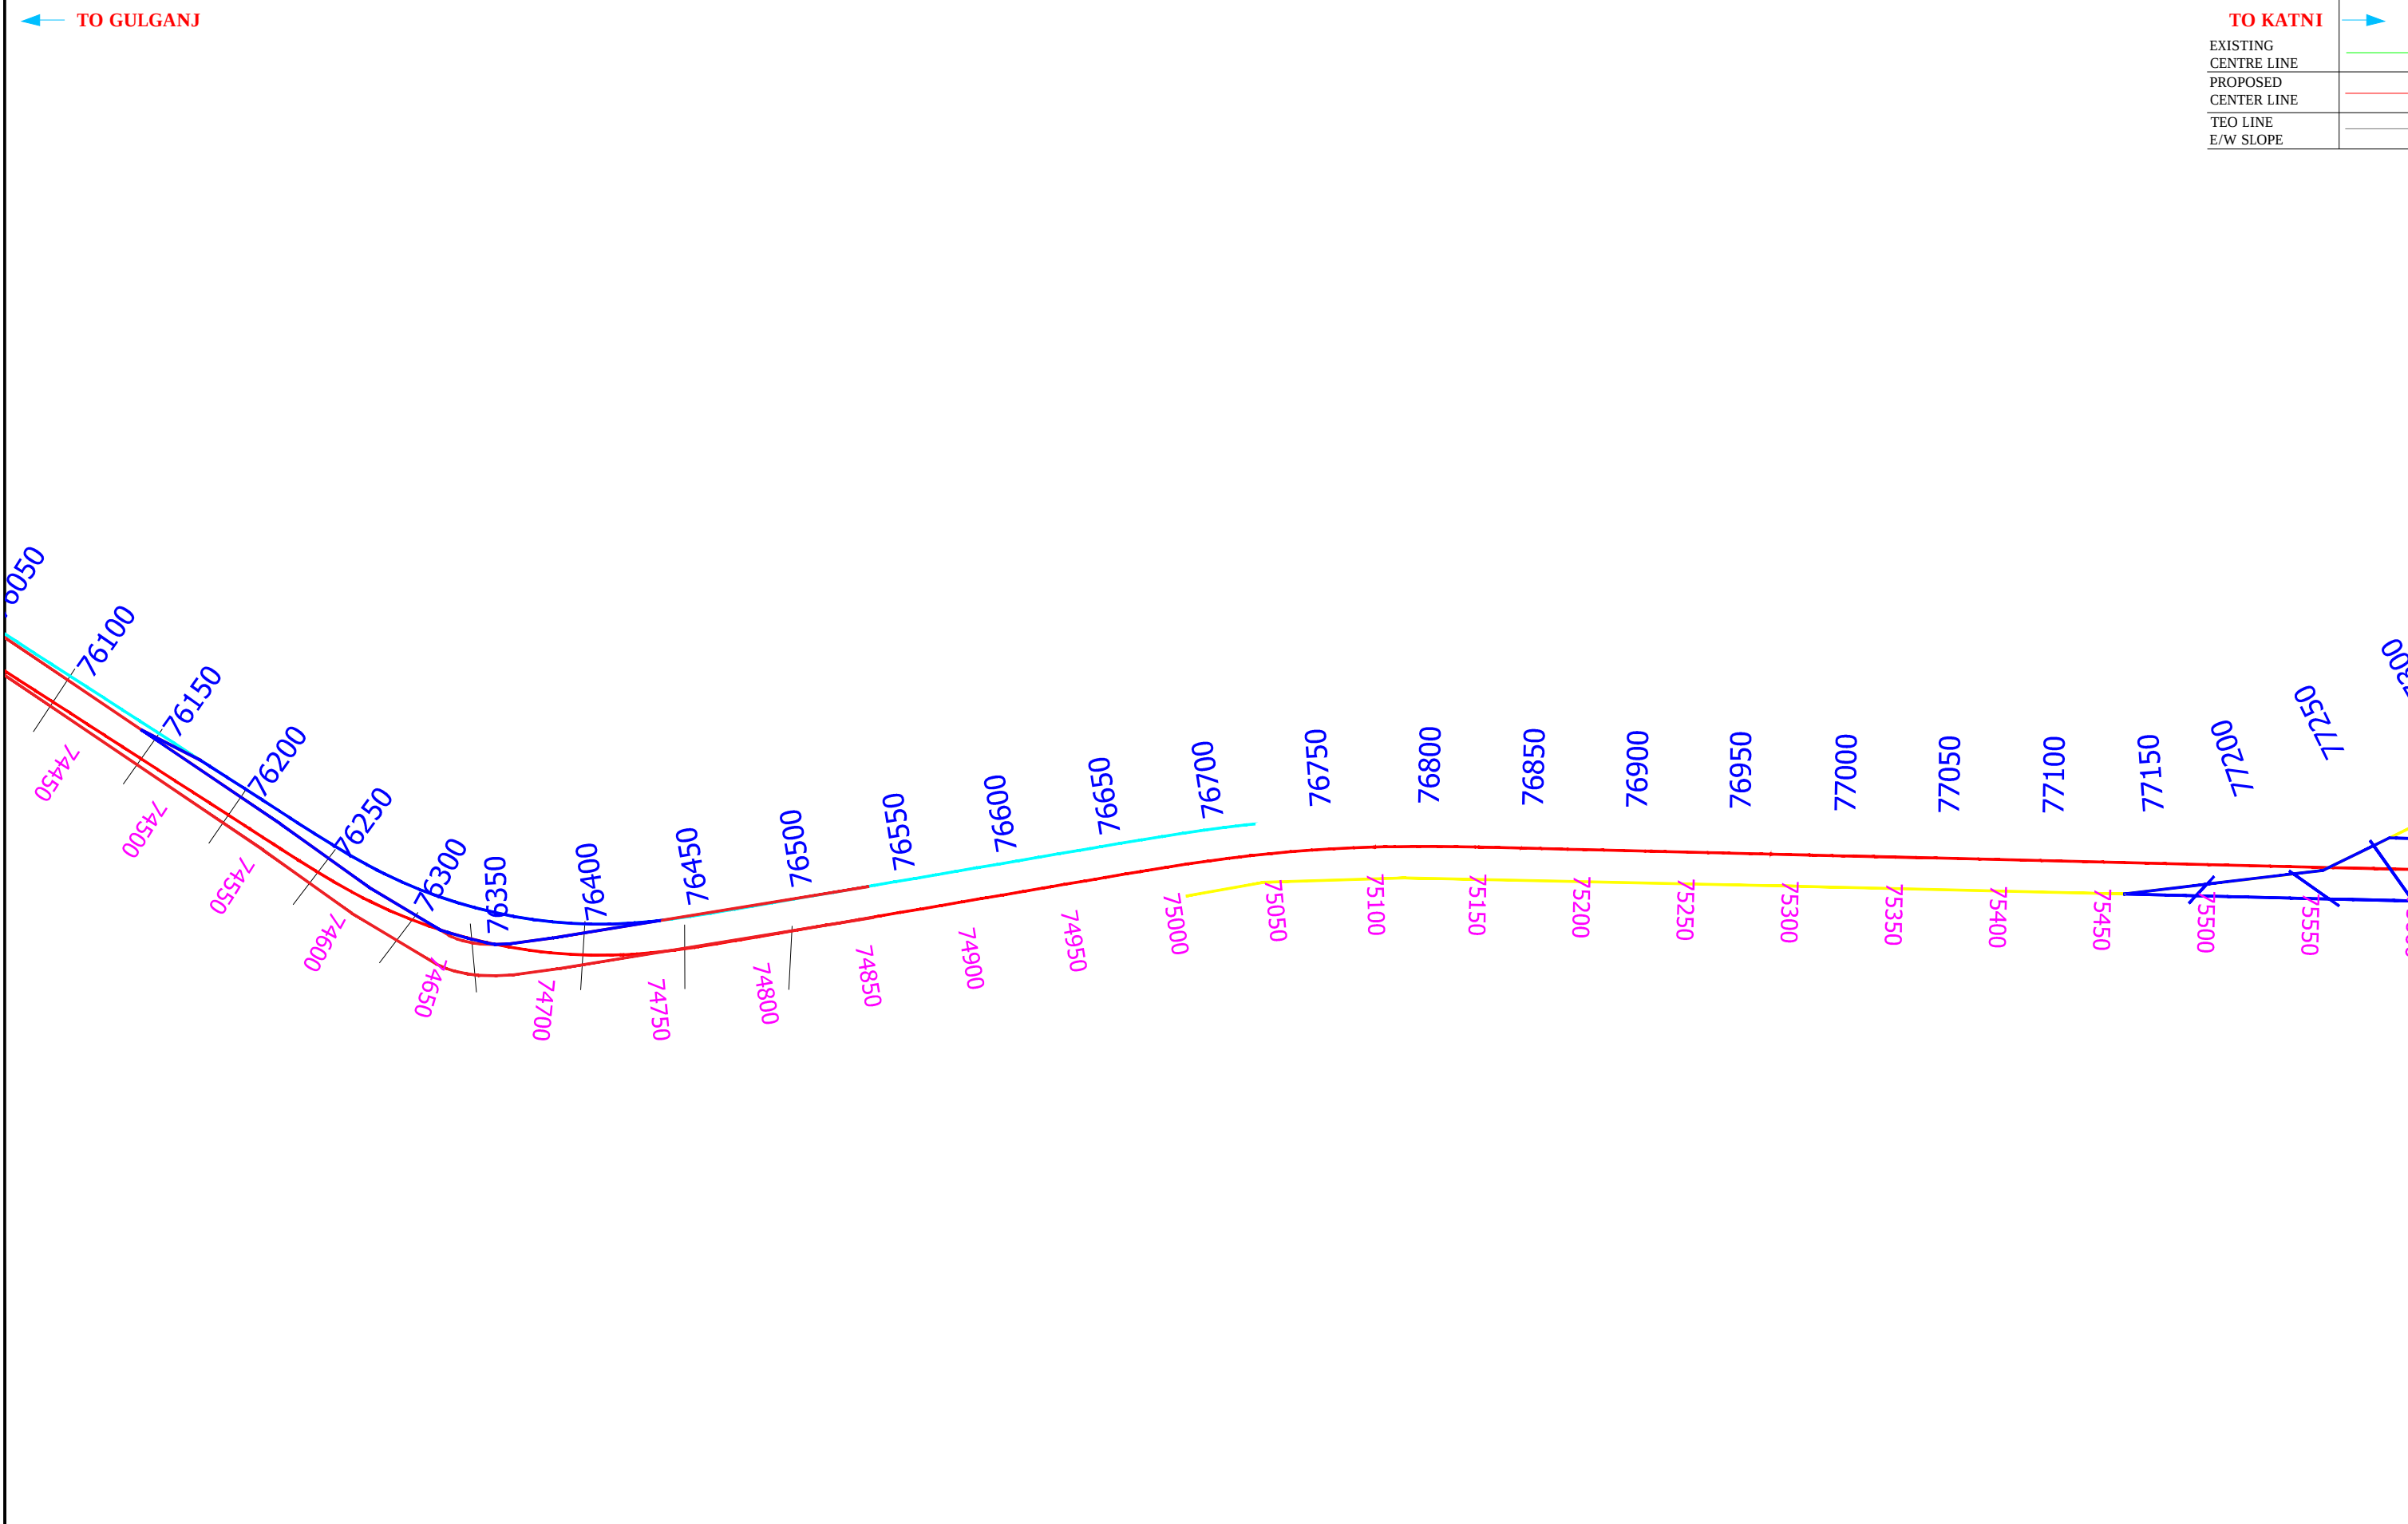

CONSULTANT :

KAWARE & JAWADE PROJECTS PVT. LTD.

Shivam, 16 NIT Layout, Ravi Nagar, Nagpur 440 033 (M.H.), India
Tel: 91 712 2556402, 2557031 Fax: 91 712 2556403
Email: contact@knjprojects.com Web: www.knjprojects.com

CLIENT :

MADHYA PRADESH ROAD DEVELOPMENT CORPORATION LIMITED

Head Office-45-A, Arera Hills, Bhopal - 462 011.
Tel.: +91-755-2765196, 2765205, 2765213,
Web: www.mprdc.nic.in

PROJECT TITLE :

CONSULTANCY SERVICES FOR PREPARATION OF DETAILED PROJECT REPORT OF NEWLY DECLARED NHs FOR UP-GRADATION TO TWO LANES WITH PAVED SHOULDER / FOUR LANE CONFIGURATIONS.

Legends:

Existing RoW - ———

Rev. LAP - ———

Forest Land - ———

Forest Boun. - ———

Road KM - 43000/42950


DRAWING TITLE :-

GULGANJ - AMANGANJ - PAWAI - KATNI ROAD (NH-43E)
Pck - 5 From 43+00 to 70+00
Under Survey (For TEO & Rev. Building Line)

Land Plan

DRAWING NO :-

25

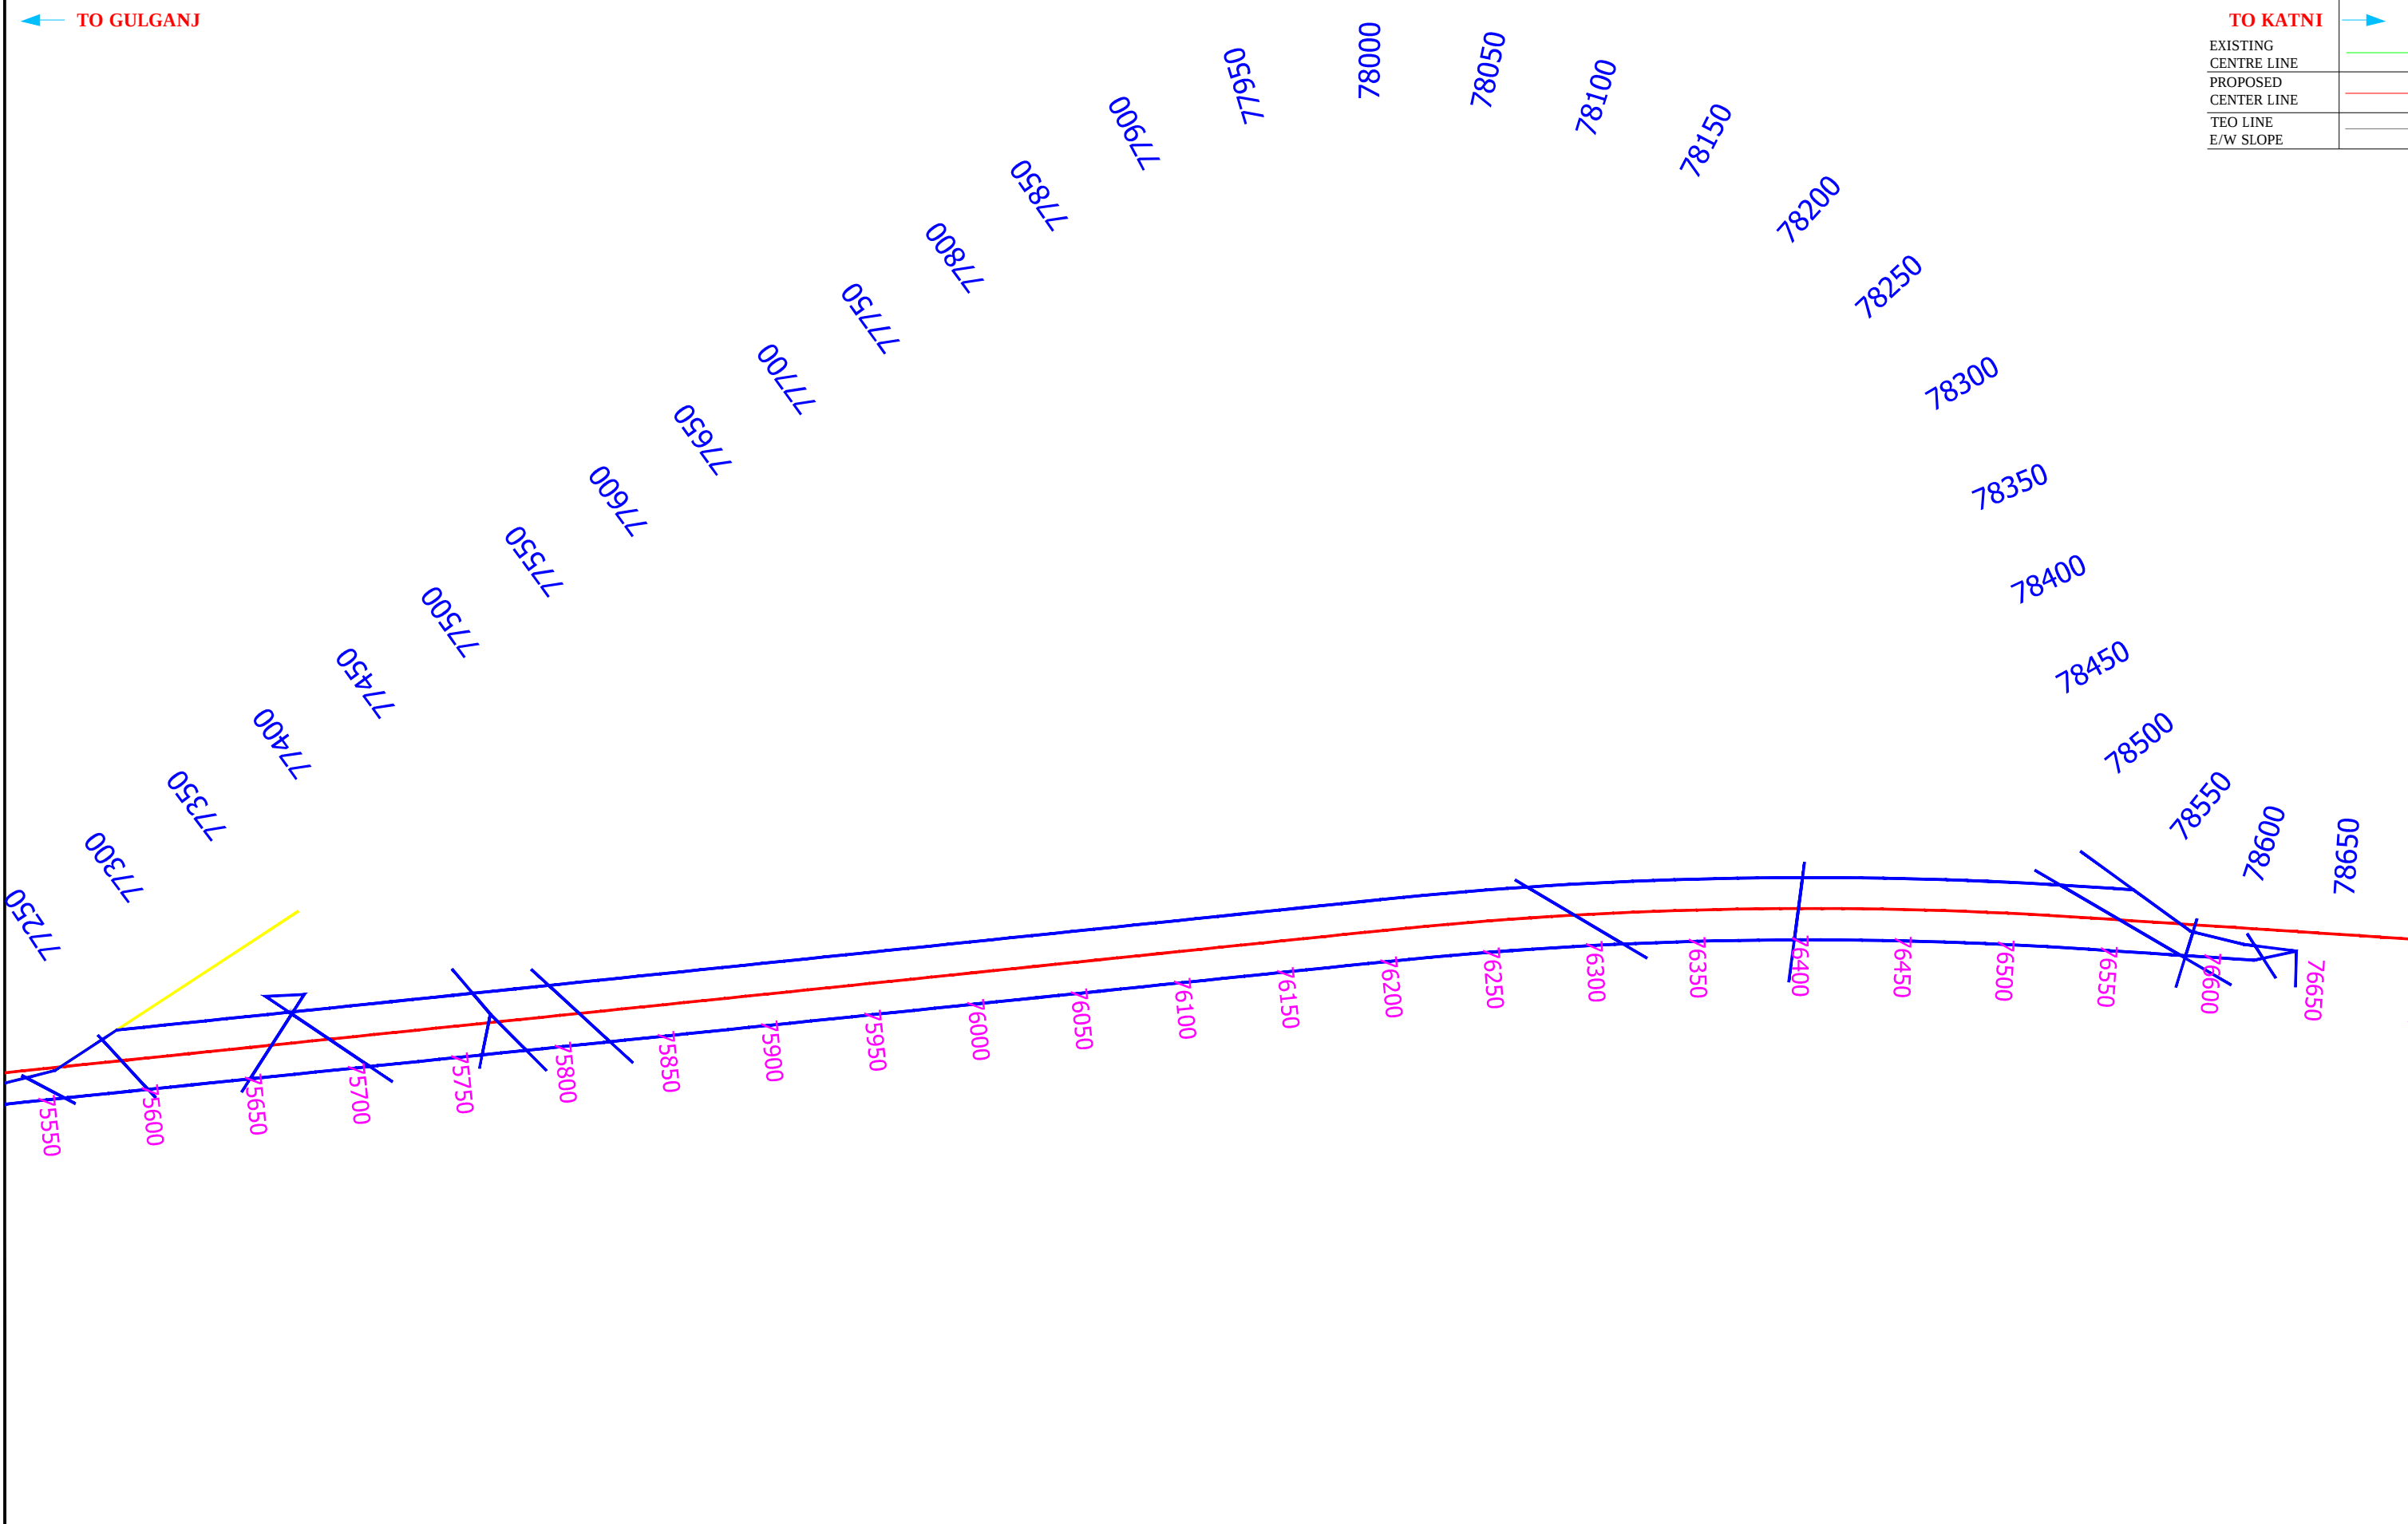

CONSULTANT :
KJ
KAWARE & JAWADE PROJECTS PVT. LTD.
Shivam, 16 NIT Layout, Ravi Nagar, Nagpur 440 033 (M.H.), India
Tel: 91 712 2556402, 2557031 Fax: 91 712 2556403
Email: contact@knjprojects.com Web: www.knjprojects.com


CLIENT :
MPRDC
MADHYA PRADESH ROAD DEVELOPMENT CORPORATION LIMITED
Head Office-45-A, Arera Hills, Bhopal - 462 011.
Tel.: +91-755-2765196, 2765205, 2765213,
Web: www.mprdc.nic.in

PROJECT TITLE :
CONSULTANCY SERVICES FOR PREPARATION OF DETAILED PROJECT REPORT OF NEWLY DECLARED NHs FOR UP-GRADATION TO TWO LANES WITH PAVED SHOULDER / FOUR LANE CONFIGURATIONS.

Legends:

- Existing RoW - (pink line)
- Rev. LAP - (blue line)
- Forest Land - (green line)
- Forest Boun. - (black line)
- Road KM - (43000/42950)

DRAWING TITLE :-
GULGANJ - AMANGANJ - PAWAI - KATNI ROAD (NH-43E)
Pck - 5 From 43+00 to 70+00
Under Survey (for TEO & Rev. LAP) (for TEO & Rev. LAP)
Land Plan
DRAWING NO :-
26

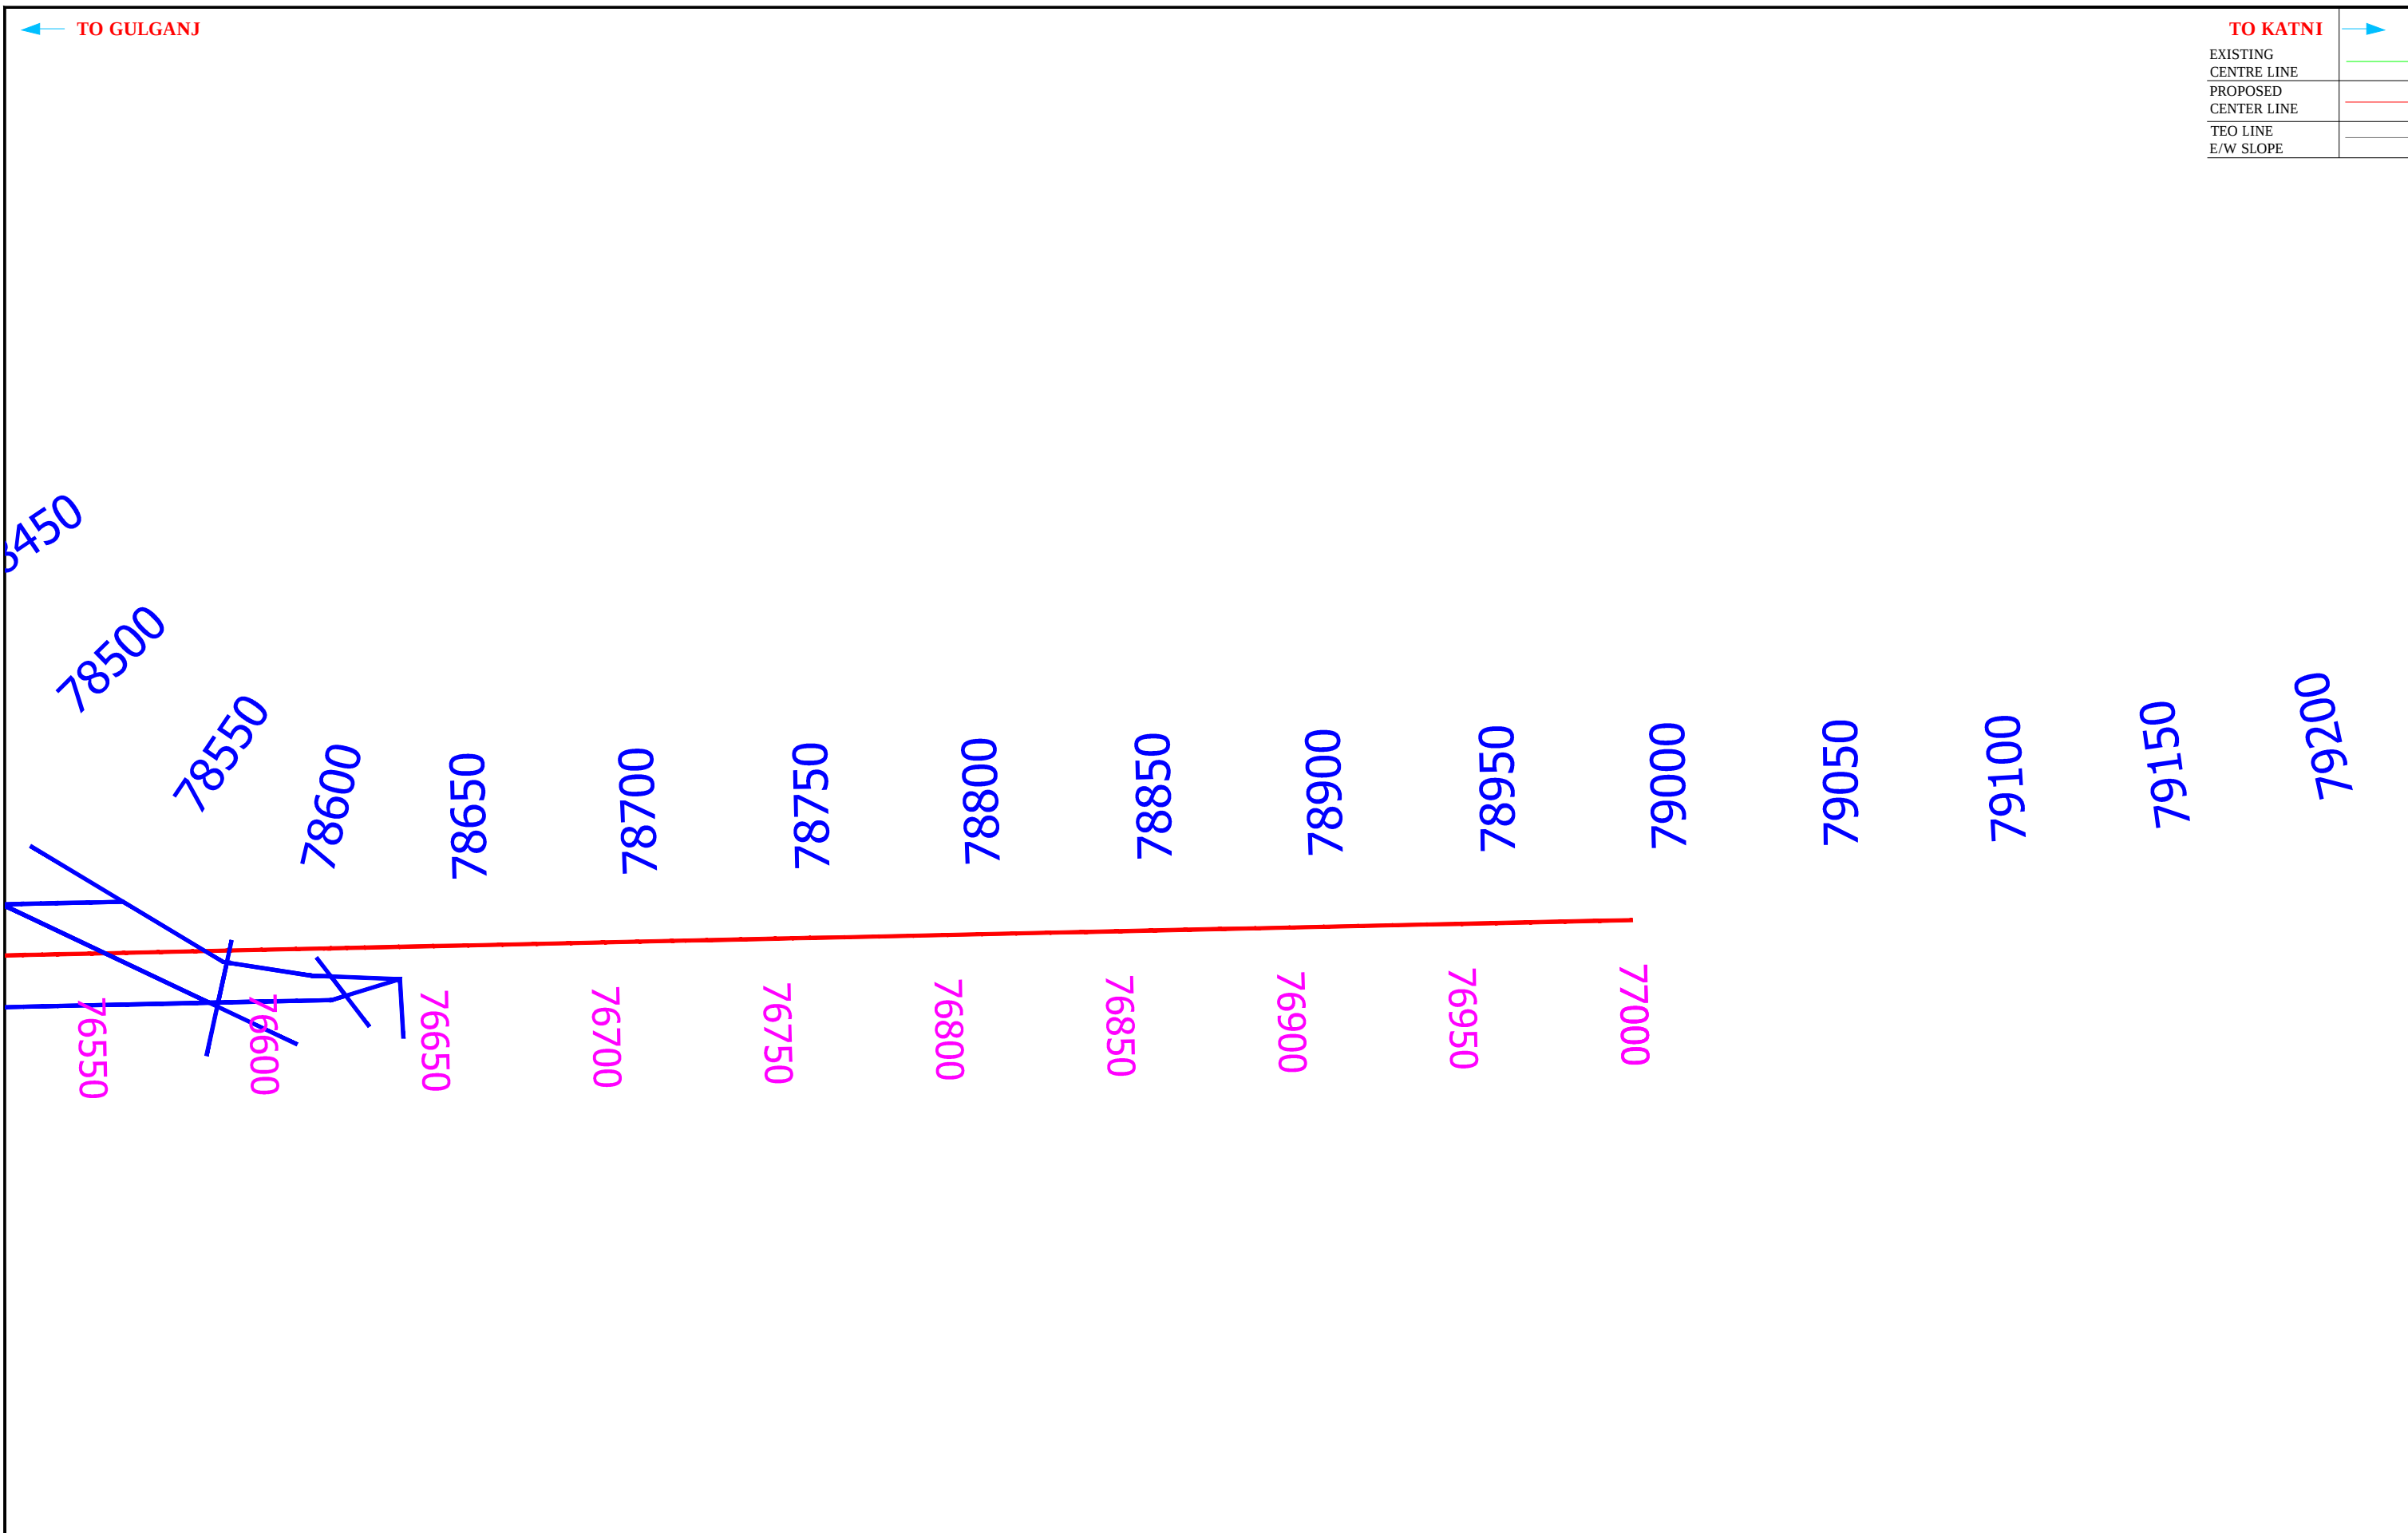

CONSULTANT :
 **KAWARE & JAWADE PROJECTS PVT. LTD.**
Shivam, 16 NIT Layout, Ravi Nagar, Nagpur 440 033 (M.H.), India
Tel: 91 712 2556402, 2557031 Fax: 91 712 2556403
Email: contact@knjprojects.com Web: www.knjprojects.com

CLIENT :
 **MADHYA PRADESH ROAD DEVELOPMENT CORPORATION LIMITED**
Head Office-45-A, Arera Hills, Bhopal - 462 011.
Tel.: +91-755-2765196, 2765205,2765213,
Web: www.mprdc.nic.in

PROJECT TITLE :
CONSULTANCY SERVICES FOR PREPARATION OF DETAILED PROJECT REPORT OF NEWLY DECLARED NHs FOR UP-GRADATION TO TWO LANES WITH PAVED SHOULDER / FOUR LANE CONFIGURATIONS.

Legends:

Existing RoW	-	
Rev. LAP	-	
Forest Land	-	
Forest Boun.	-	
Road KM	-	43000/42950

DRAWING TITLE :-
GULGANJ - AMANGANJ -
PAWAI - KATNI ROAD (NH-43E)
Pck - 5 From 43+00 to 70+00
(Addition of 10m Buffer Zone)
KM 50+00 TO 51+00
Land Plan

DRAWING NO :- 51