

LAKHIMPUR

SISIYA

Strip Plan for Construction of Road NH-730 Package-IV

(Existing Kms. :140+000 to 188+800)

(Proposed Ch. :140+000 to 188+775)

START OF PACKAGE - IV
EXISTING Km. 140+000
PROPOSED Ch. 140+000

START OF PROTECTED FOREST
(SOUTH KHERI FOREST DIVISION)

FOUR LANE WITH DRAIN

Existing Road with Shoulder (10.0m)
Proposed Road with Paved Shoulder (26.0m)

Existing Road with Shoulder (10.0m)
Proposed Road with Paved Shoulder (14.0m)

Existing Road with Shoulder (10.0m)
Proposed Road with Paved Shoulder (14.0m)


Existing Road with Shoulder (10.0m)
Proposed Road with Paved Shoulder (14.0m)

BUS BAY


[Signature]
Executive Engineer
N. H. Division. P.W.D.
Lakhimpur-Kheri

PATH: D:\13-NH-730_Pilibhit to Nanpara\1. Forest Drawings (16.03.2016)\PEEYUSH SAXENA\Strip Plan\Package-IV\Strip Plan.dwg

KEY PLAN:



CLIENT:



GOVERNMENT OF INDIA
MINISTRY OF ROAD TRANSPORT & HIGHWAYS

PROJECT: **CONSULTANCY SERVICES**
FOR
Preparation of Feasibility Report CUM Detailed Project Report (DPR) for Capacity Augmentation to 2-Lanes with Paved shoulders configuration of National Highway in the State of Uttar Pradesh for Package-IV [Km 0+00 to 229+00 (Pilibhit - Nanpara Section) of NH-730]

CONSULTANT:




SAI Consulting Engineers Pvt. Ltd.
An ISO 9001 Certified Company

| | | |
|------|------------|--------------------------|
| PA | 13/10/2016 | DRAFT FEASIBILITY REPORT |
| REV. | DATE | DESCRIPTION |

| | |
|--------------------|---|
| DRAWN BY : P.K. | NH-730 (PACKAGE-IV) LAKHIMPUR - SISIYA STRIP PLAN (Km.-140+000 to Km.-148+000) |
| CHECKED BY : A.K. | |
| APPROVED BY : A.A. | |
| ISSUED BY : K.P.S. | |
| Scale:- | DRG. NO. : SAI-214026/H/DFR/ (01 to 07) |
| REVISION : PA | |

LAKHIMPUR

SISIYA

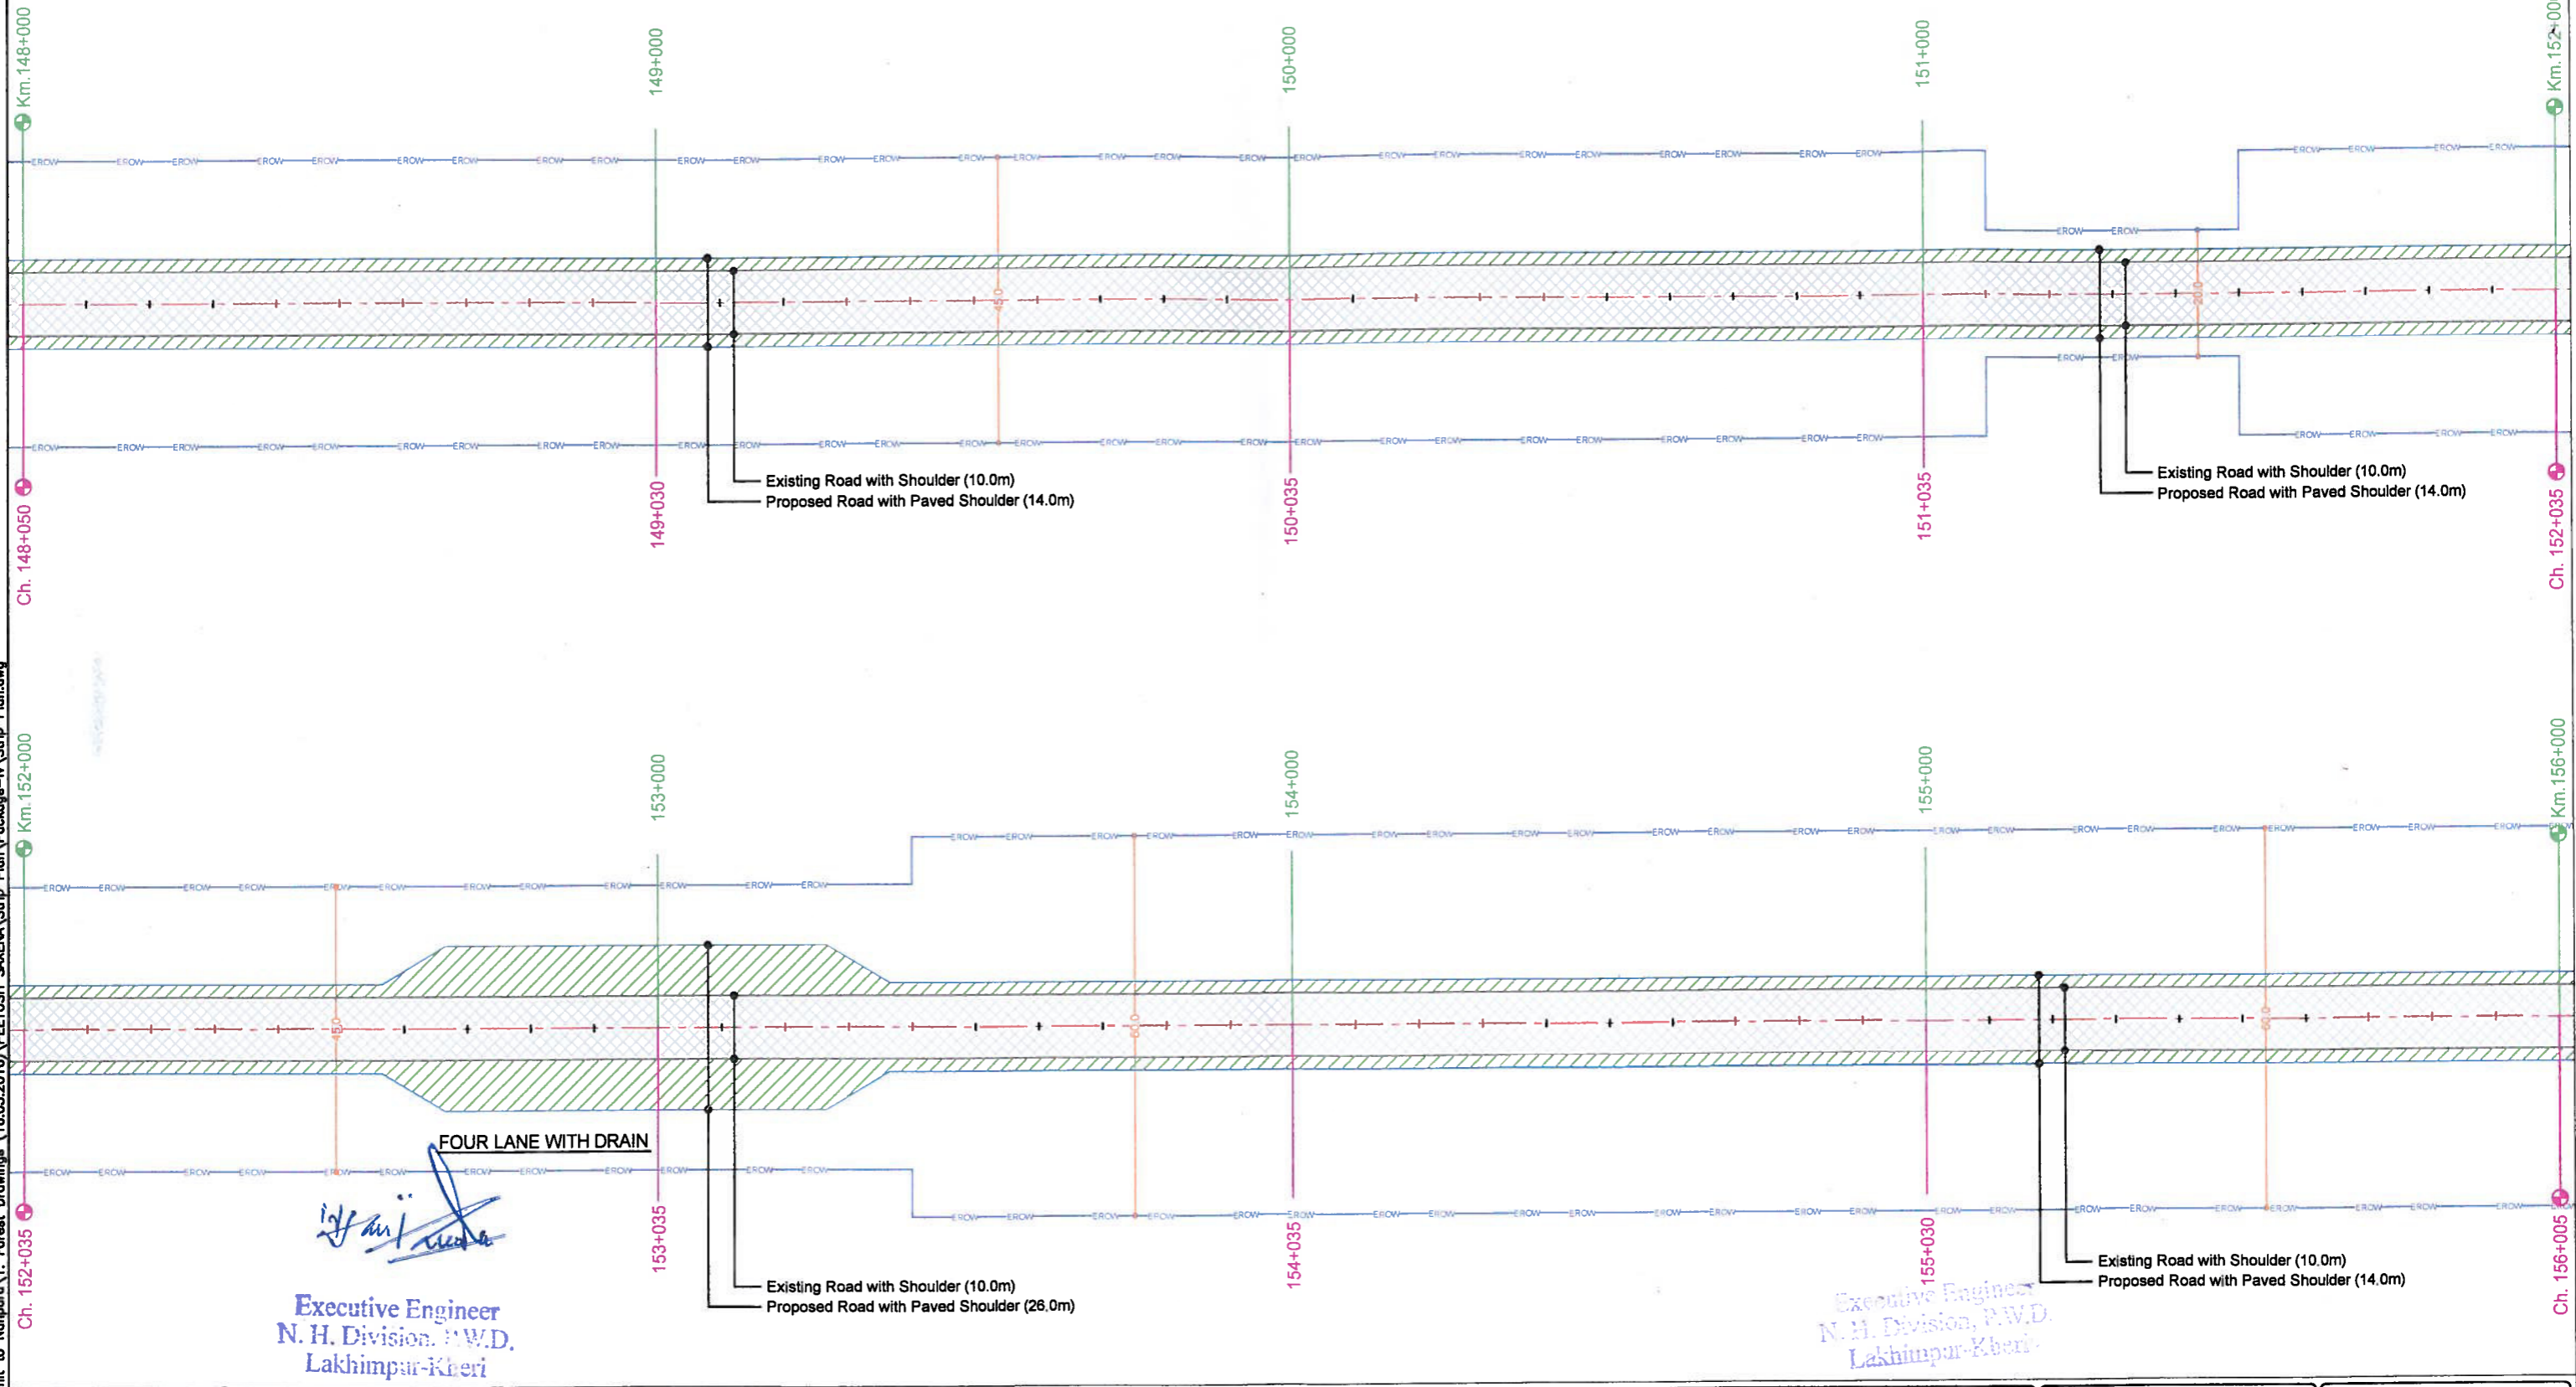

[Signature]
 Executive Engineer
 N. H. Division, P.W.D.
 Lakhimpur-Kheri


[Signature]
 Executive Engineer
 N. H. Division, P.W.D.
 Lakhimpur-Kheri

DATE: 04/11/2016 - 3:43pm
 PATH: D:\13-NH-730_Pilibhit to Nanpara\1. Forest Drawings (18.03.2016)\PEYUSH SAXENA\Strip Plan\Package-IV\Strip Plan.dwg


| | | | | | | | | | | | | | | | | | | | | | | | | | |
|---|--|---|---|--|----|------------|--------------------------|------|------|-------------|---|------------|------|--------------|------|---------------|------|-------------|--------|---------|--|--|---|--|---------------|
| KEY PLAN : | CLIENT : GOVERNMENT OF INDIA MINISTRY OF ROAD TRANSPORT & HIGHWAYS | PROJECT : CONSULTANCY SERVICES FOR Preparation of Feasibility Report CUM Detailed Project Report (DPR) for Capacity Augmentation to 2-Lanes with Paved shoulders configuration of National Highway in the State of Uttar Pradesh for Package-IV [Km 0+00 to 229+00 (Pilibhit - Nanpara Section) of NH-730] | CONSULTANT : SAI Consulting Engineers Pvt. Ltd. An ISO 9001 Certified Company | <table border="1"> <tr> <td>PA</td> <td>13/10/2016</td> <td>DRAFT FEASIBILITY REPORT</td> </tr> <tr> <td>REV.</td> <td>DATE</td> <td>DESCRIPTION</td> </tr> </table> | PA | 13/10/2016 | DRAFT FEASIBILITY REPORT | REV. | DATE | DESCRIPTION | <table border="1"> <tr> <td>DRAWN BY :</td> <td>P.K.</td> </tr> <tr> <td>CHECKED BY :</td> <td>A.K.</td> </tr> <tr> <td>APPROVED BY :</td> <td>A.A.</td> </tr> <tr> <td>ISSUED BY :</td> <td>K.P.S.</td> </tr> <tr> <td>Scale:-</td> <td></td> </tr> </table> | DRAWN BY : | P.K. | CHECKED BY : | A.K. | APPROVED BY : | A.A. | ISSUED BY : | K.P.S. | Scale:- | | <table border="1"> <tr> <td>NH-730 (PACKAGE-IV) LAKHIMPUR - SISIYA STRIP PLAN (Km.-148+000 to Km.-156+000)</td> </tr> <tr> <td>DRG. NO. : SAI-214026/H/DFR/ (02 to 07)</td> </tr> <tr> <td>REVISION : PA</td> </tr> </table> | NH-730 (PACKAGE-IV) LAKHIMPUR - SISIYA STRIP PLAN (Km.-148+000 to Km.-156+000) | DRG. NO. : SAI-214026/H/DFR/ (02 to 07) | REVISION : PA |
| PA | 13/10/2016 | DRAFT FEASIBILITY REPORT | | | | | | | | | | | | | | | | | | | | | | | |
| REV. | DATE | DESCRIPTION | | | | | | | | | | | | | | | | | | | | | | | |
| DRAWN BY : | P.K. | | | | | | | | | | | | | | | | | | | | | | | | |
| CHECKED BY : | A.K. | | | | | | | | | | | | | | | | | | | | | | | | |
| APPROVED BY : | A.A. | | | | | | | | | | | | | | | | | | | | | | | | |
| ISSUED BY : | K.P.S. | | | | | | | | | | | | | | | | | | | | | | | | |
| Scale:- | | | | | | | | | | | | | | | | | | | | | | | | | |
| NH-730 (PACKAGE-IV) LAKHIMPUR - SISIYA STRIP PLAN (Km.-148+000 to Km.-156+000) | | | | | | | | | | | | | | | | | | | | | | | | | |
| DRG. NO. : SAI-214026/H/DFR/ (02 to 07) | | | | | | | | | | | | | | | | | | | | | | | | | |
| REVISION : PA | | | | | | | | | | | | | | | | | | | | | | | | | |

LAKHIMPUR

SISIYA

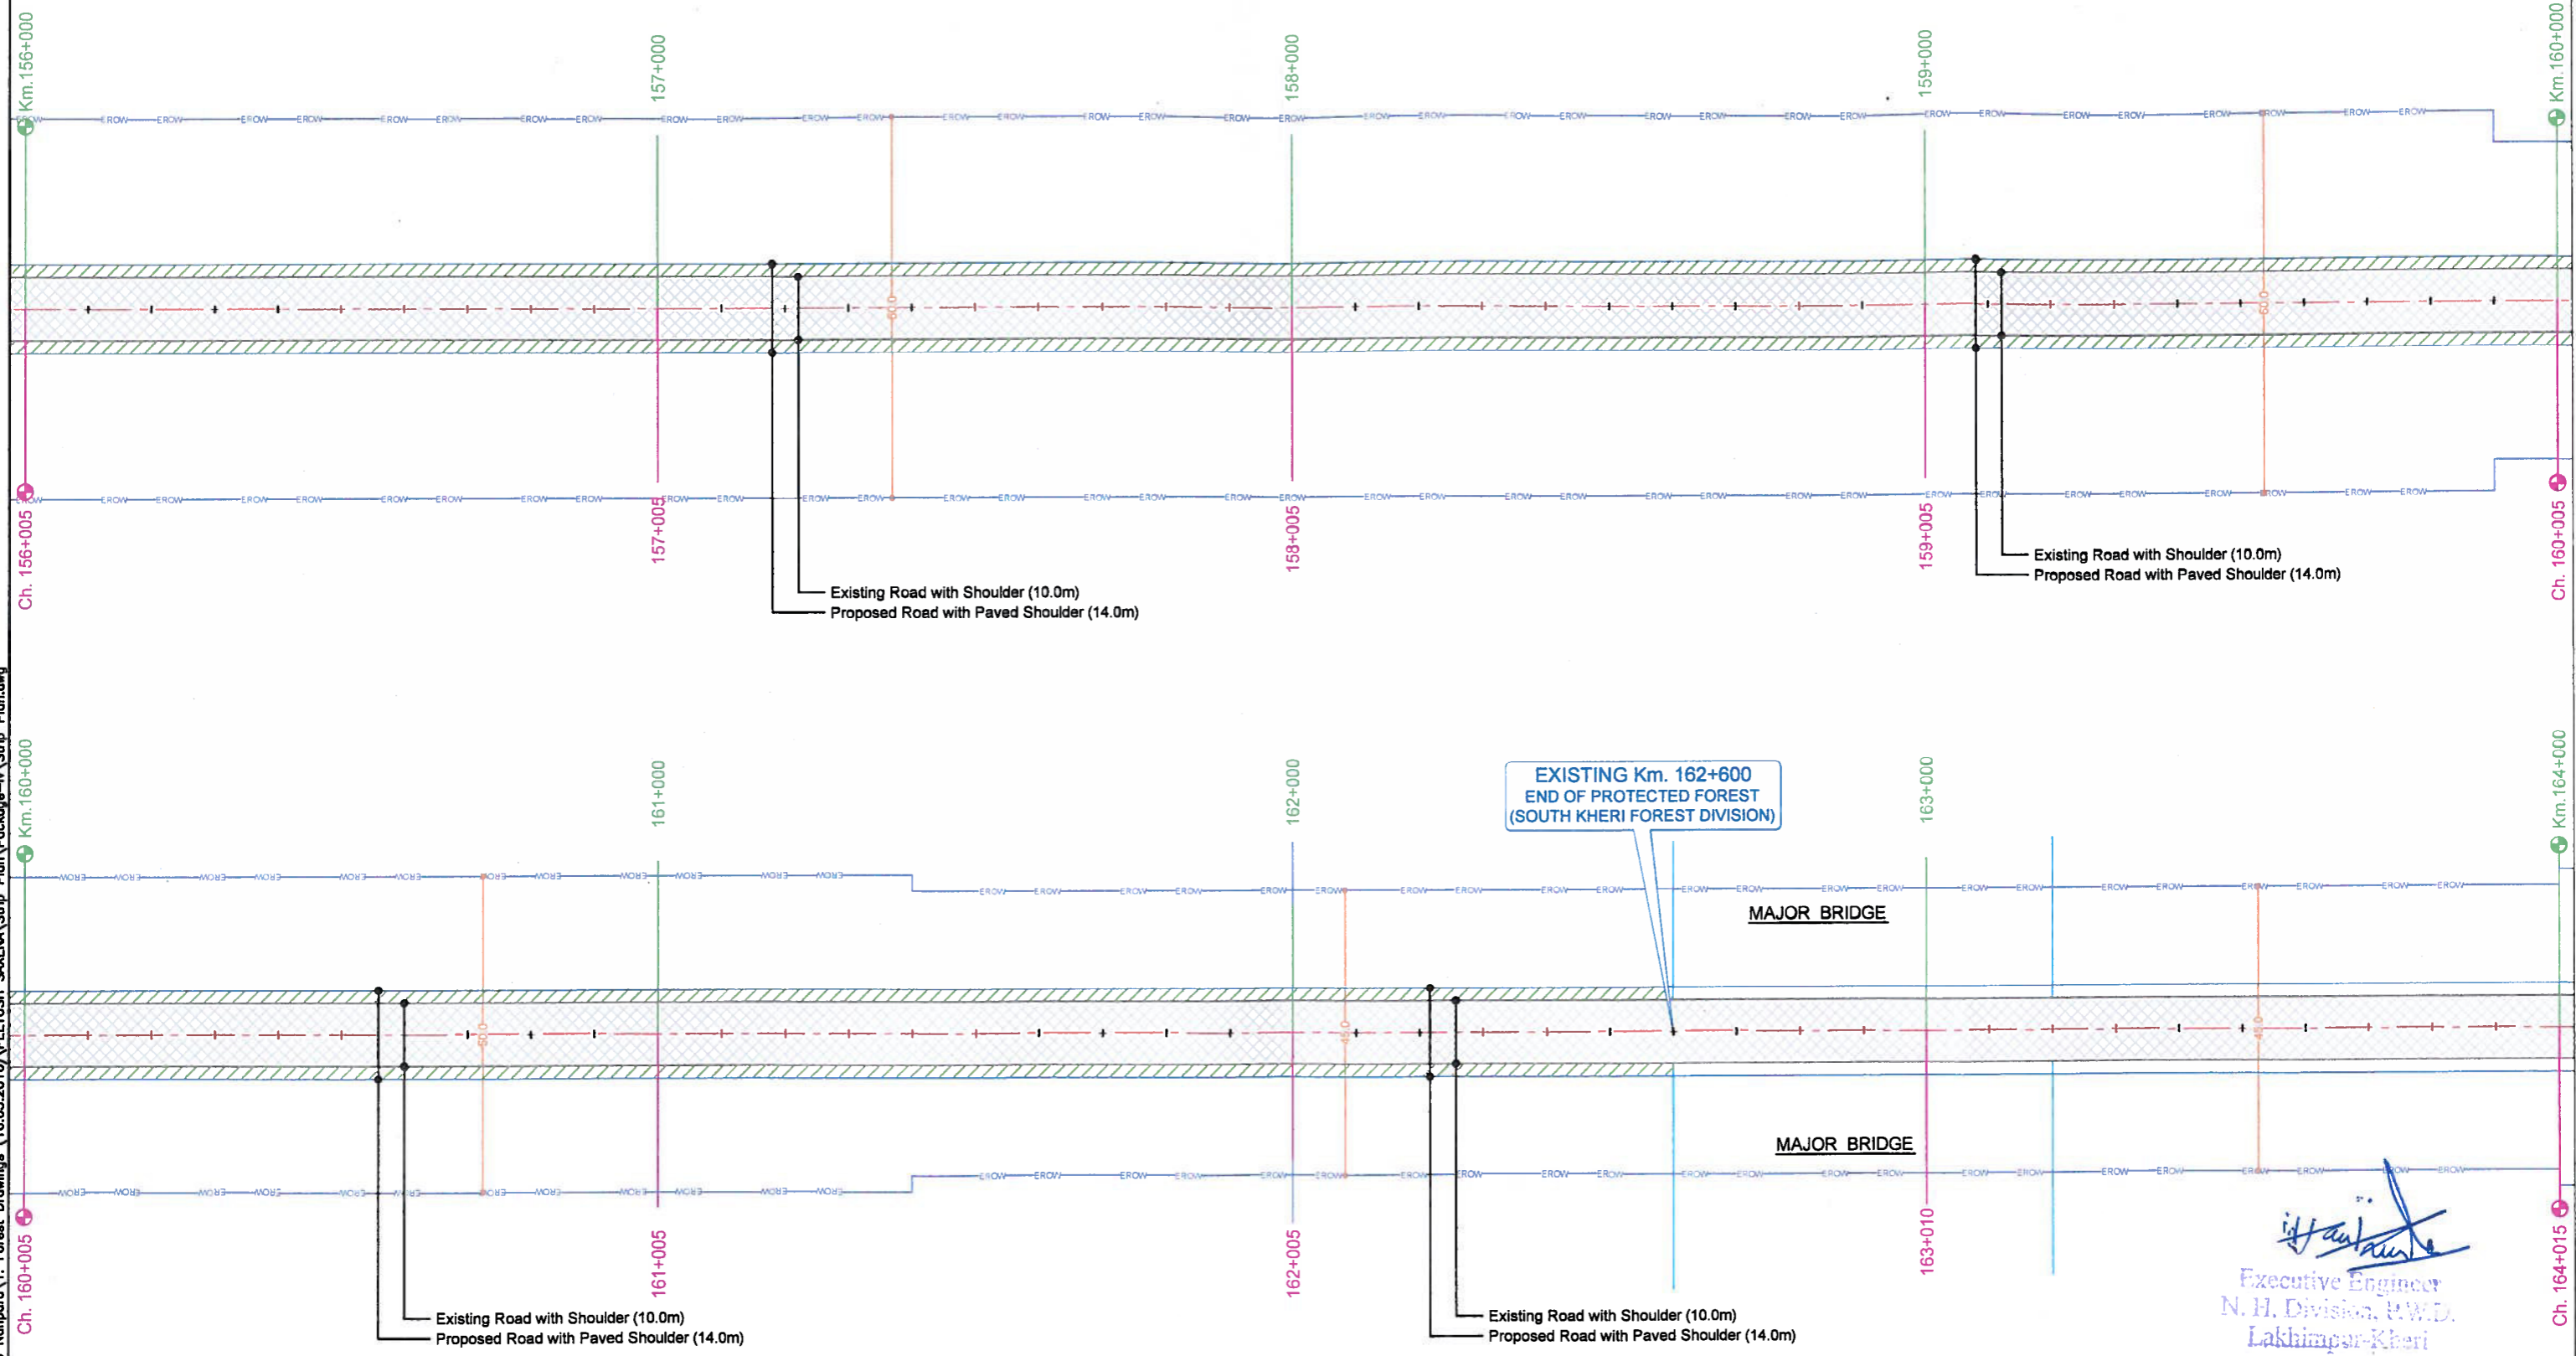

DATE: 04/11/2016 - 3:43pm
 PATH: D:\13-NH-730_Pilibhit to Nanpara\1. Forest Drawings (16.03.2016)\PEEYUSH SAXENA\Strip Plan\Package-IV\Strip Plan.dwg

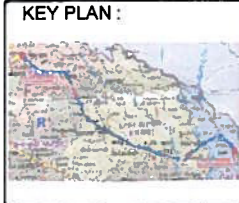

CLIENT :



GOVERNMENT OF INDIA
 MINISTRY OF ROAD TRANSPORT & HIGHWAYS

PROJECT : **CONSULTANCY SERVICES**
 FOR
 Preparation of Feasibility Report CUM Detailed Project Report (DPR) for Capacity Augmentation to 2-Lanes with Paved shoulders configuration of National Highway in the State of Uttar Pradesh for Package-IV [Km 0+00 to 229+00 (Pilibhit - Nanpara Section) of NH-730]

CONSULTANT :



SAI Consulting Engineers Pvt. Ltd.
 An ISO 9001 Certified Company

| | | |
|------|------------|--------------------------|
| PA | 13/10/2016 | DRAFT FEASIBILITY REPORT |
| REV. | DATE | DESCRIPTION |

DRAWN BY : P.K.
 CHECKED BY : A.K.
 APPROVED BY : A.A.
 ISSUED BY : K.P.S.

Scale:-

NH-730 (PACKAGE-IV)
LAKHIMPUR - SISIYA
STRIP PLAN
 (Km.-156+000 to Km.-164+000)


DRG. NO. :
 SAI-214026/H/DFR/ (03 to 07)

REVISION : PA

[Signature]
 Executive Engineer
 N. H. Division, P.W.D.
 Lakhimpur-Kheri

LAKHIMPUR

SISIYA

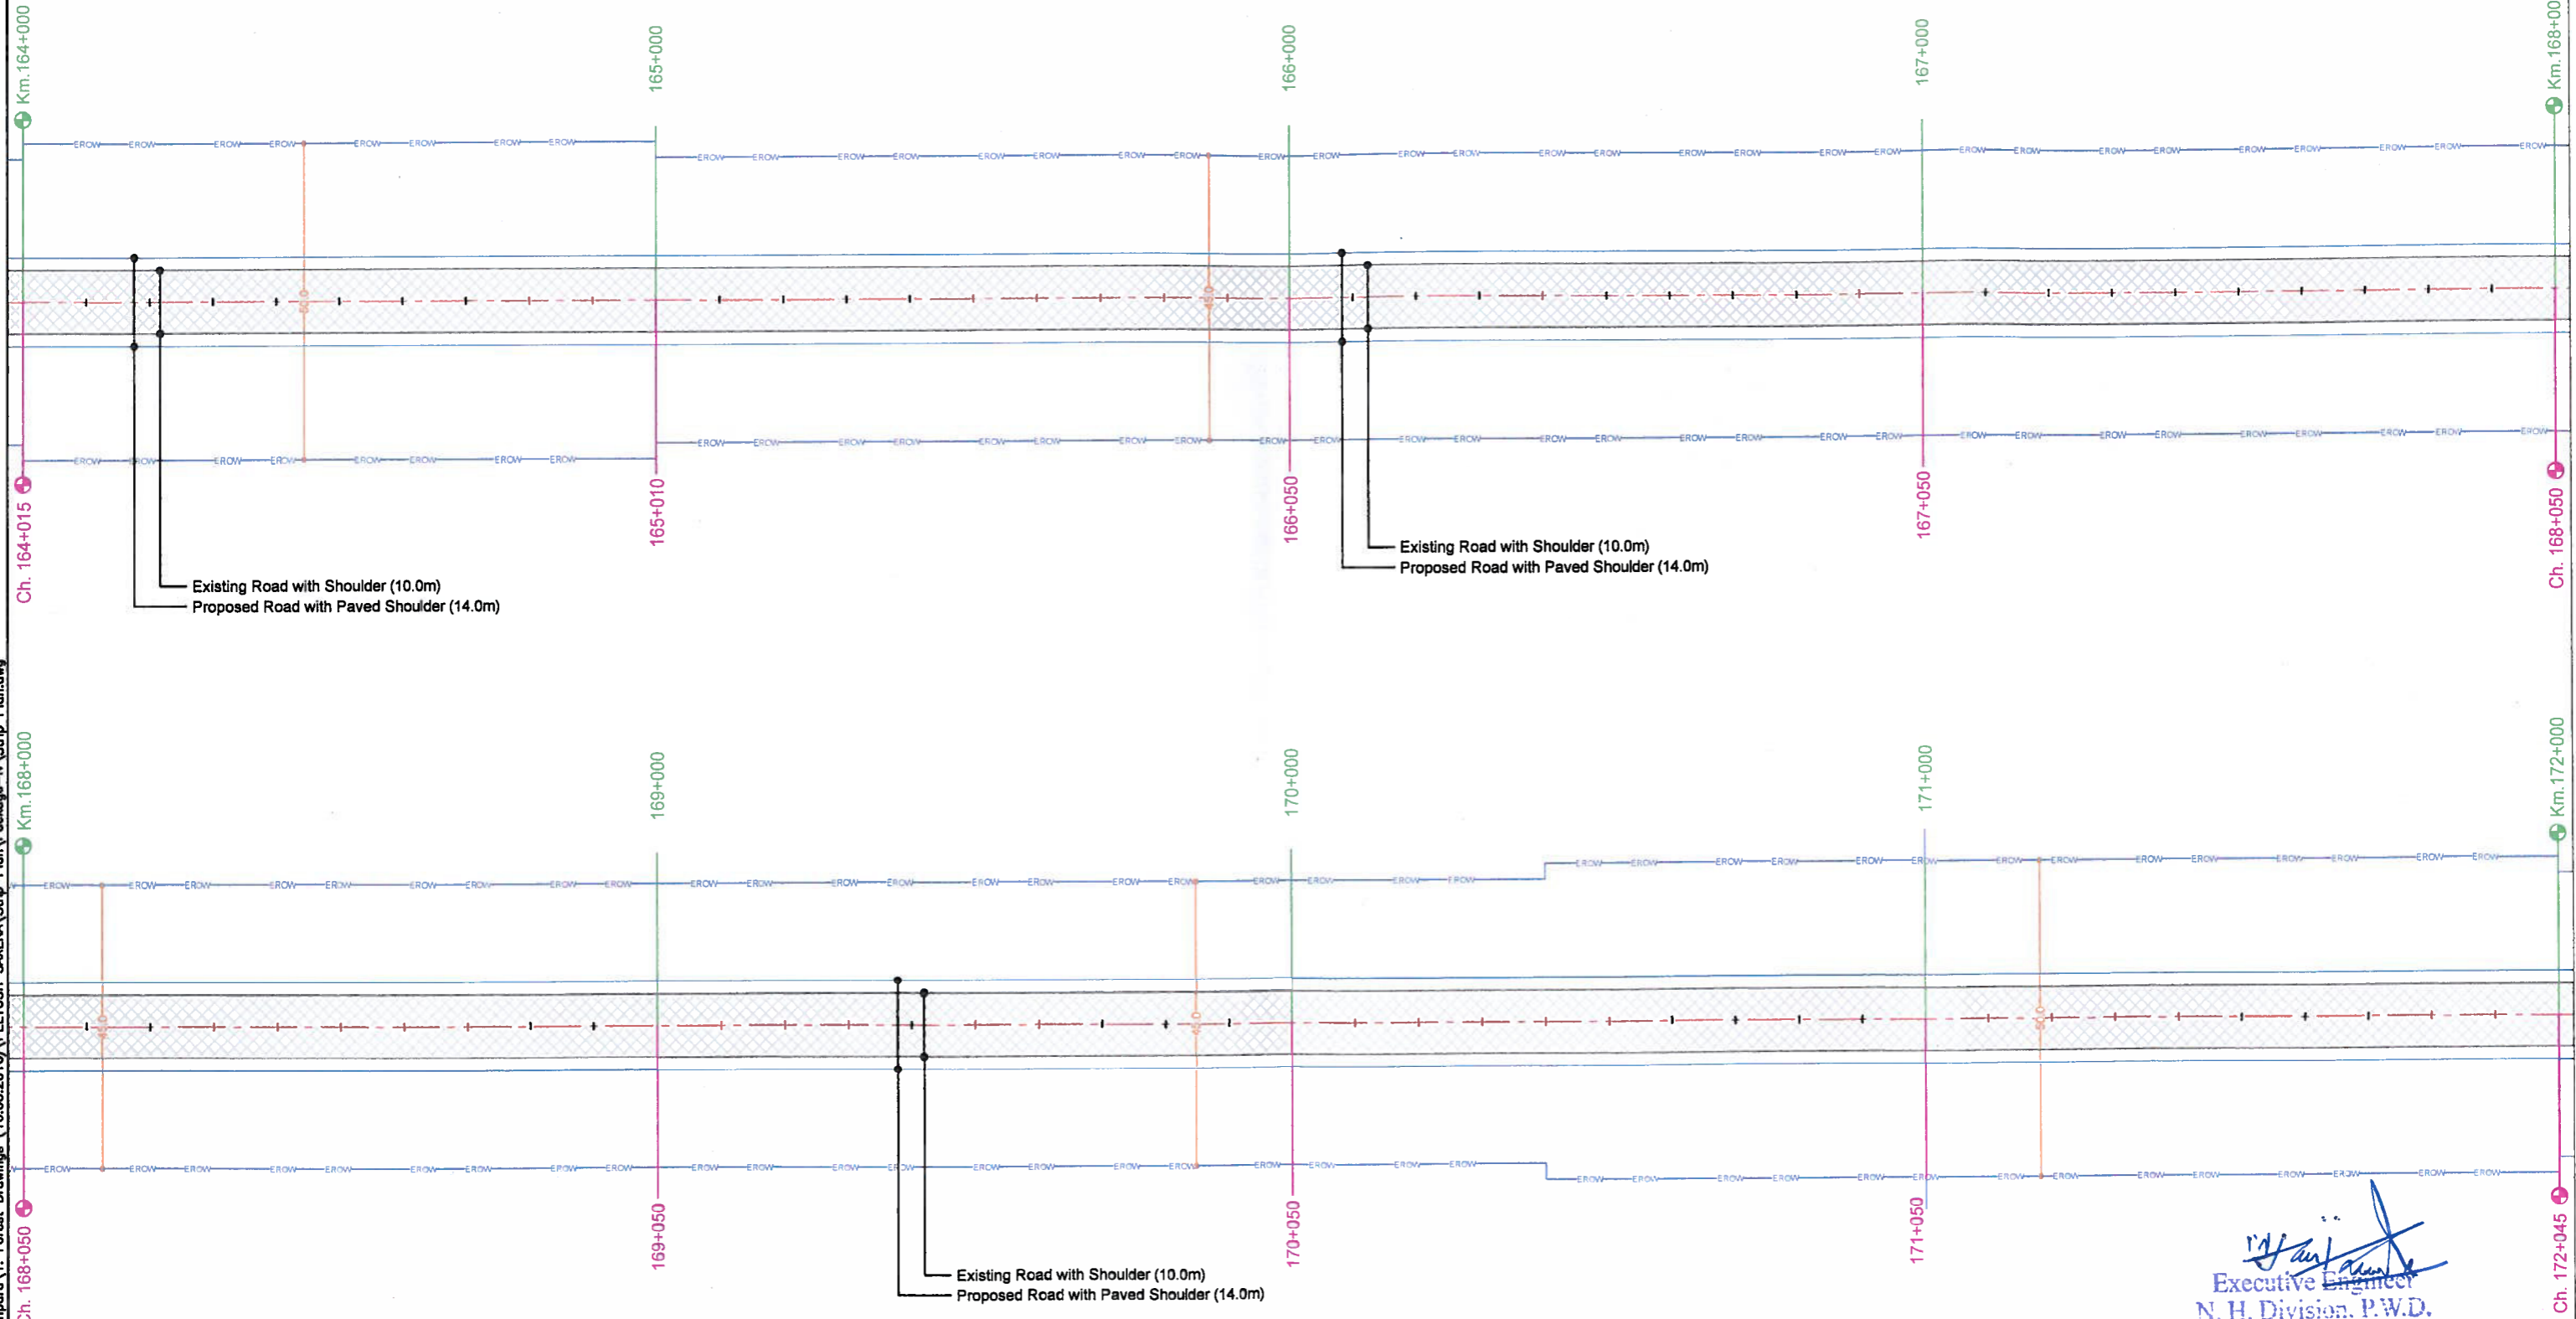

[Signature]
 Executive Engineer
 N. H. Division, P.W.D.
 Lakhimpur-Kheri

DATE: 04/11/2016 - 3:43pm
 PATH: D:\13-NH-730_Pilibhit to Nanpara\1. Forest Drawings (16.03.2016)\PEEVUSH SAVENA\Strip Plan\Package-M\Strip Plan.dwg



CLIENT :

GOVERNMENT OF INDIA
 MINISTRY OF ROAD TRANSPORT & HIGHWAYS

PROJECT : **CONSULTANCY SERVICES**
 FOR
 Preparation of Feasibility Report CUM Detailed Project Report (DPR) for Capacity Augmentation to 2-Lanes with Paved shoulders configuration of National Highway in the State of Uttar Pradesh for Package-IV [Km 0+00 to 229+00 (Pilibhit - Nanpara Section) of NH-730]

CONSULTANT :

SAI Consulting Engineers Pvt. Ltd.
 An ISO 9001 Certified Company

| | | |
|------|------------|--------------------------|
| PA | 13/10/2016 | DRAFT FEASIBILITY REPORT |
| REV. | DATE | DESCRIPTION |

| | |
|---------------|--------|
| DRAWN BY : | P.K. |
| CHECKED BY : | A.K. |
| APPROVED BY : | A.A. |
| ISSUED BY : | K.P.S. |
| Scale:- | |


NH-730 (PACKAGE-IV)
LAKHIMPUR - SISIYA
 STRIP PLAN
 (Km.-164+000 to Km.-172+000)

DRG. NO. :
 SAI-214026/H/DFR/ (04 to 07)

REVISION : PA

LAKHIMPUR


SISIYA

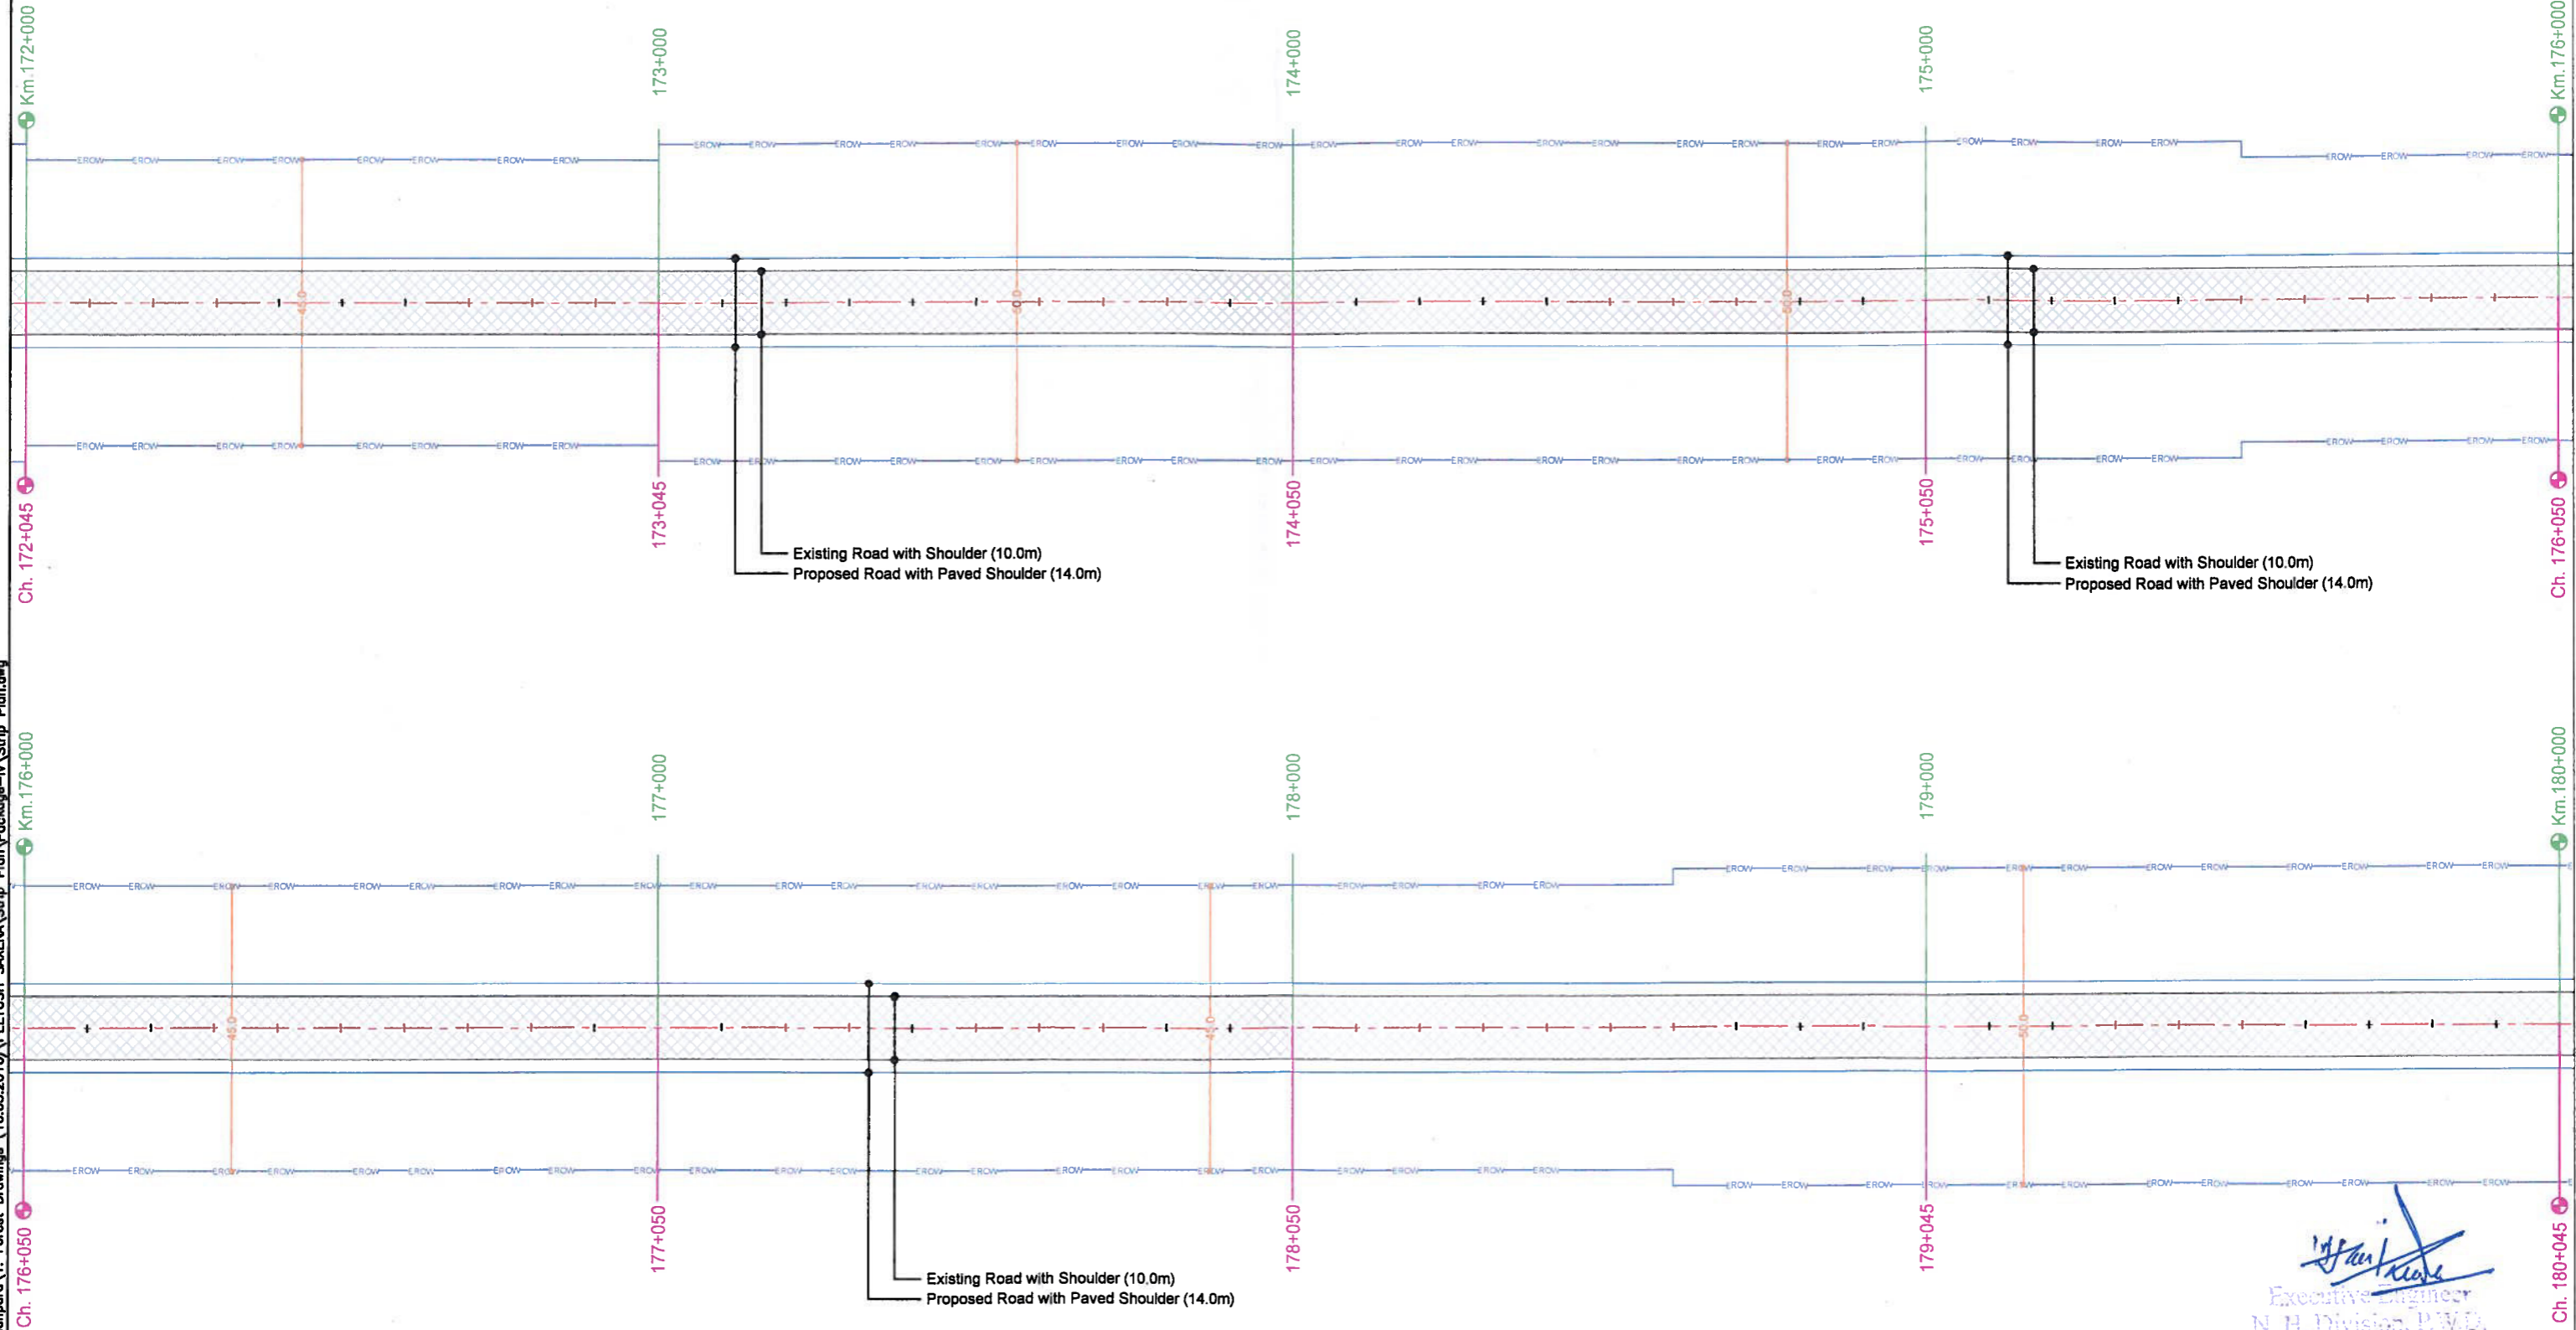

[Signature]
 Executive Engineer
 N. H. Division, P.W.D.
 Lakhimpur-Kheri

DATE: 04/11/2016 - 3:44pm
 PATH: D:\13-NH-730_Pilibhit to Nanpara\1. Forest Drawings (16.03.2016)\PEYUSH SAXENA\Strip Plan\Package-IV\Strip Plan.dwg



CLIENT:

GOVERNMENT OF INDIA
 MINISTRY OF ROAD TRANSPORT & HIGHWAYS


PROJECT: **CONSULTANCY SERVICES FOR**
 Preparation of Feasibility Report CUM Detailed Project Report (DPR) for Capacity Augmentation to 2-Lanes with Paved shoulders configuration of National Highway in the State of Uttar Pradesh for Package-IV [Km 0+00 to 229+00 (Pilibhit - Nanpara Section) of NH-730]

CONSULTANT:
 **SAI Consulting Engineers Pvt. Ltd.**
 An ISO 9001 Certified Company

| | | |
|-----|------------|--------------------------|
| PA | 13/10/2016 | DRAFT FEASIBILITY REPORT |
| REV | DATE | DESCRIPTION |


DRAWN BY : P.K.
 CHECKED BY : A.K.
 APPROVED BY : A.A.
 ISSUED BY : K.P.S.
 Scale:-

NH-730 (PACKAGE-IV)
LAKHIMPUR - SISIYA
 STRIP PLAN
 (Km.-172+000 to Km.-180+000)
 DRG. NO. : SAI-214026/H/DFR/ (05 to 07)
 REVISION : PA

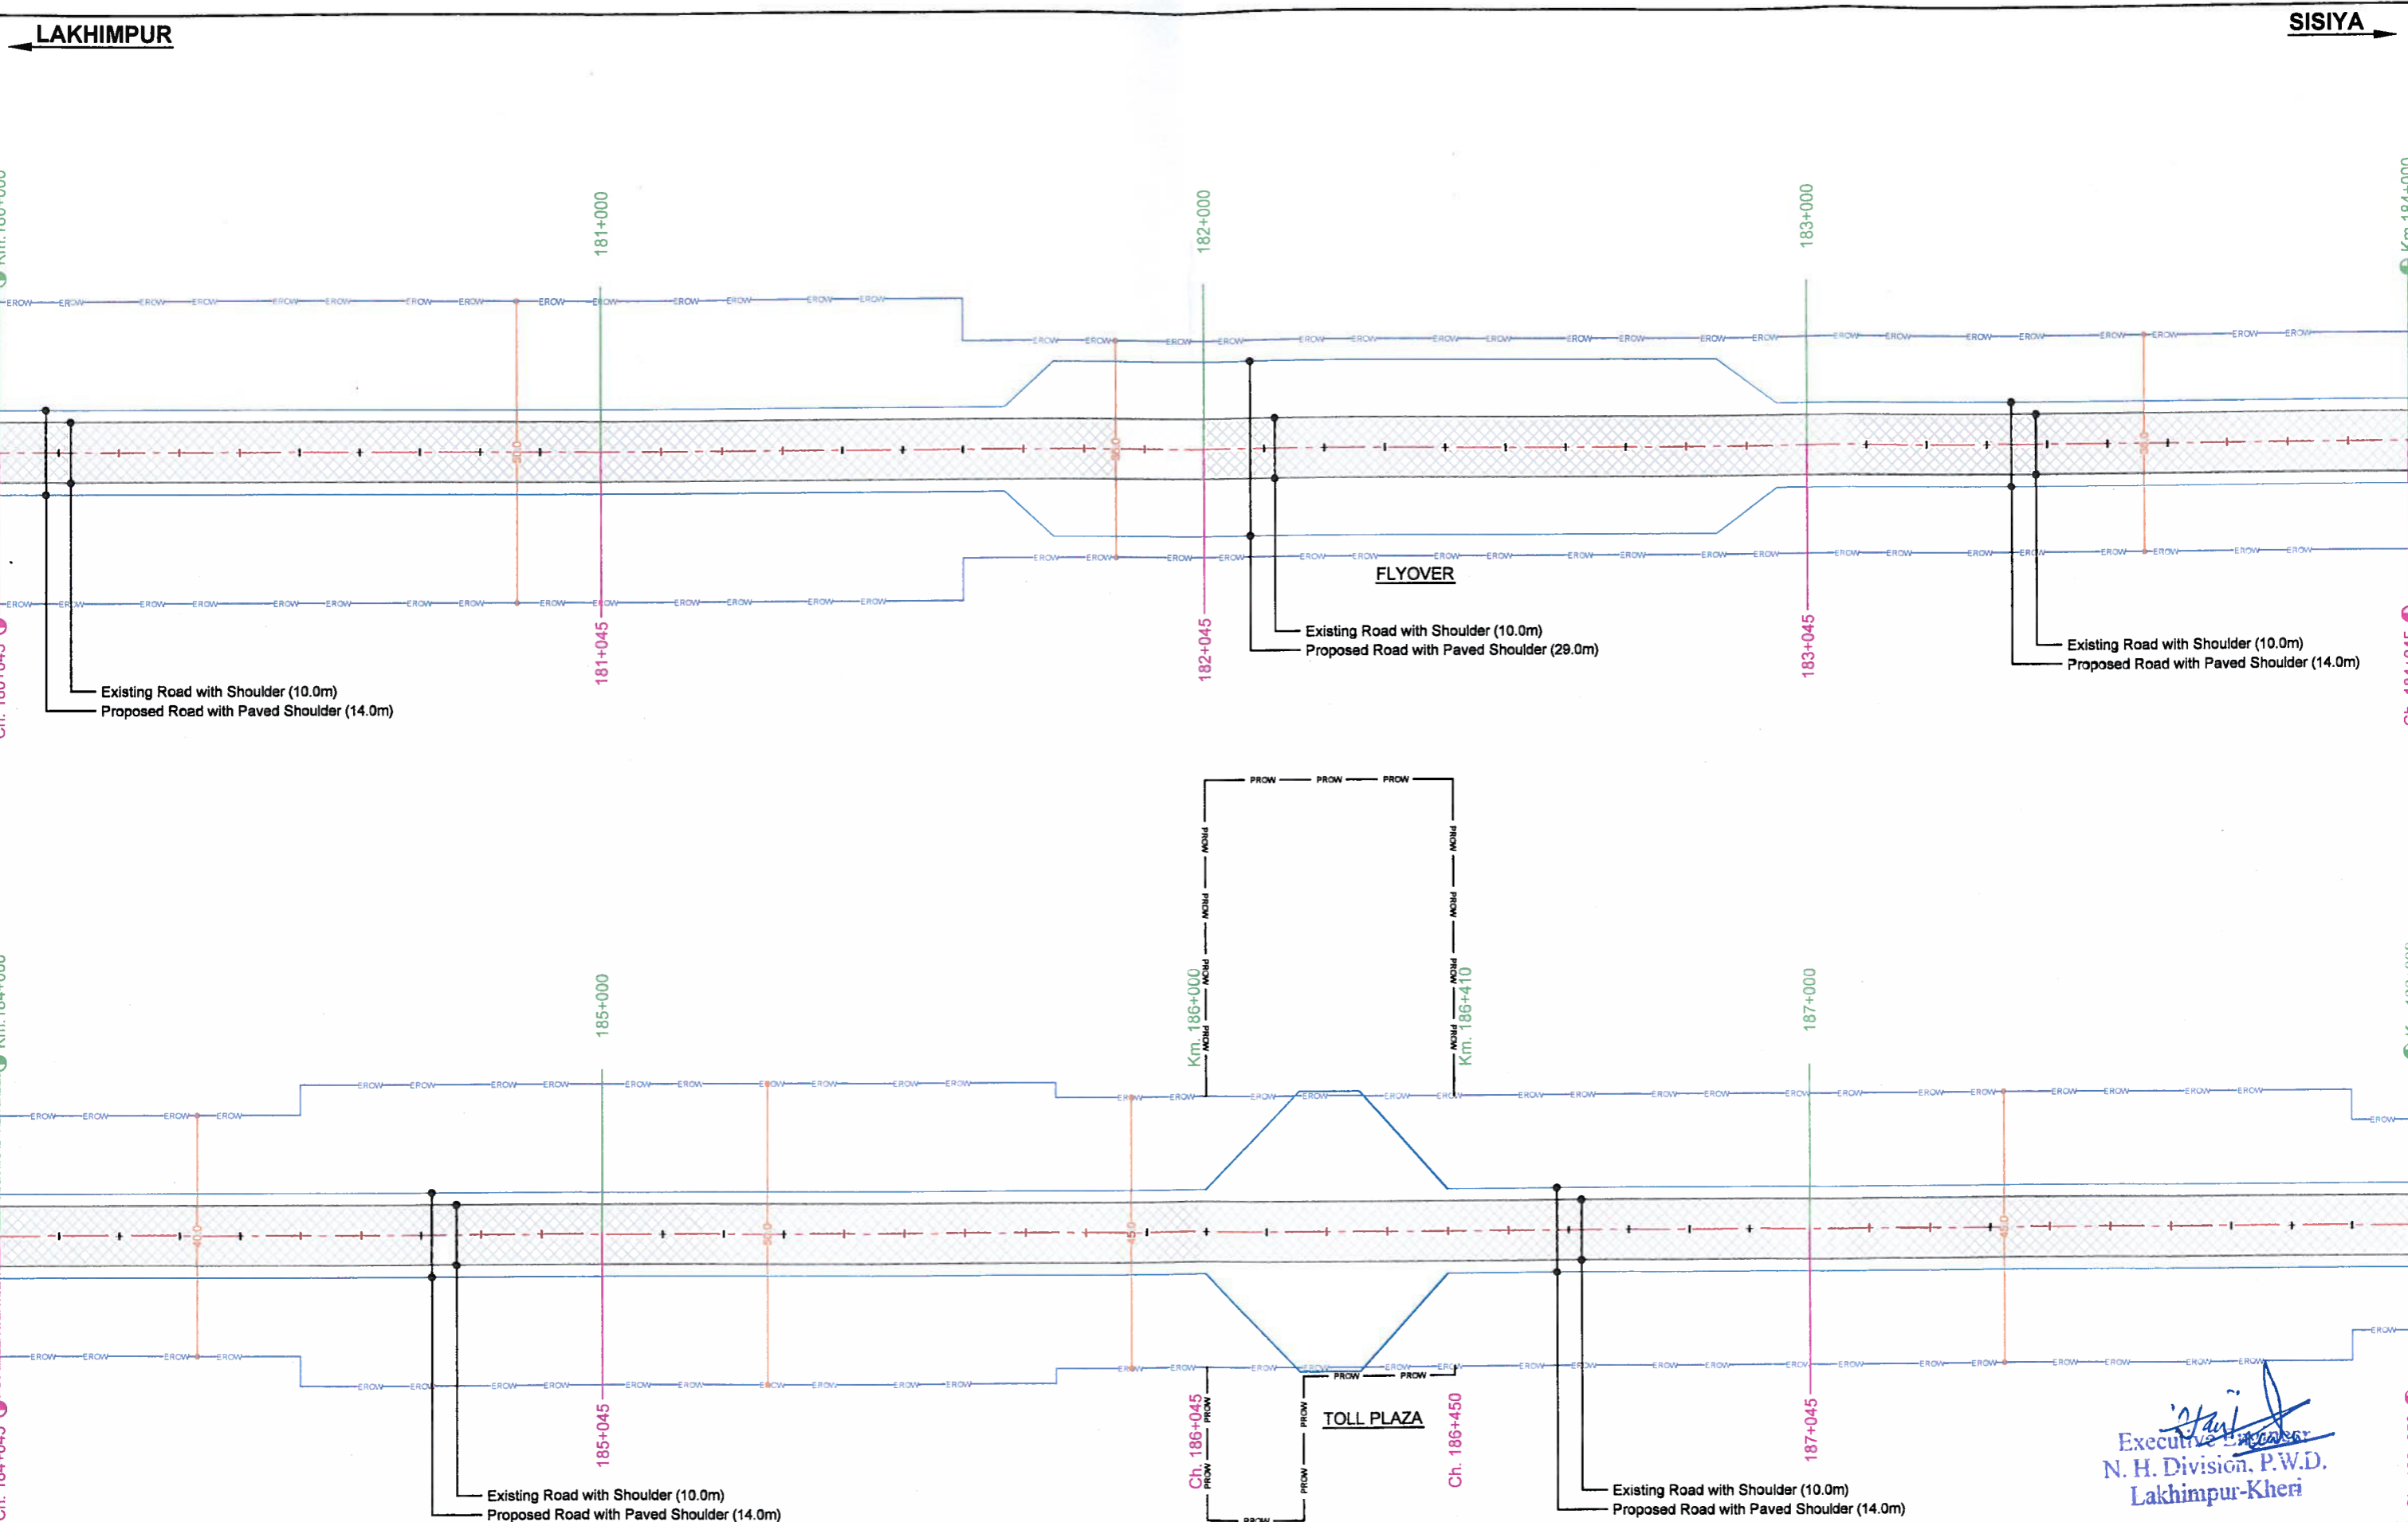

DATE: 04/11/2016 - 3:44pm
 PATH: D:\13-NH-730_Pilibhit to Nanpara\1. Forest Drawings (18.03.2016)\PEYUSH SAXENA\Strip Plan\Package-IV\Strip Plan.dwg



CLIENT :

GOVERNMENT OF INDIA
 MINISTRY OF ROAD TRANSPORT & HIGHWAYS

PROJECT : **CONSULTANCY SERVICES FOR**
 Preparation of Feasibility Report CUM Detailed Project Report (DPR) for Capacity Augmentation to 2-Lanes with Paved shoulders configuration of National Highway in the State of Uttar Pradesh for Package-IV [Km 0+00 to 229+00 (Pilibhit - Nanpara Section) of NH-730]


CONSULTANT :
 **SAI Consulting Engineers Pvt. Ltd.**
 An ISO 9001 Certified Company

| | | |
|------|------------|--------------------------|
| PA | 13/10/2016 | DRAFT FEASIBILITY REPORT |
| REV. | DATE | DESCRIPTION |

DRAWN BY : P.K.
 CHECKED BY : A.K.
 APPROVED BY : A.A.
 ISSUED BY : K.P.S.
 Scale:-

NH-730 (PACKAGE-IV)
LAKHIMPUR - SISIYA
STRIP PLAN
 (Km.-180+000 to Km.-188+000)
 DRG. NO. : SAI-214026/H/DFR/ (06 to 07)
 REVISION : PA

(Signature)
 Executive Engineer
 N. H. Division, P.W.D.
 Lakhimpur-Kheri

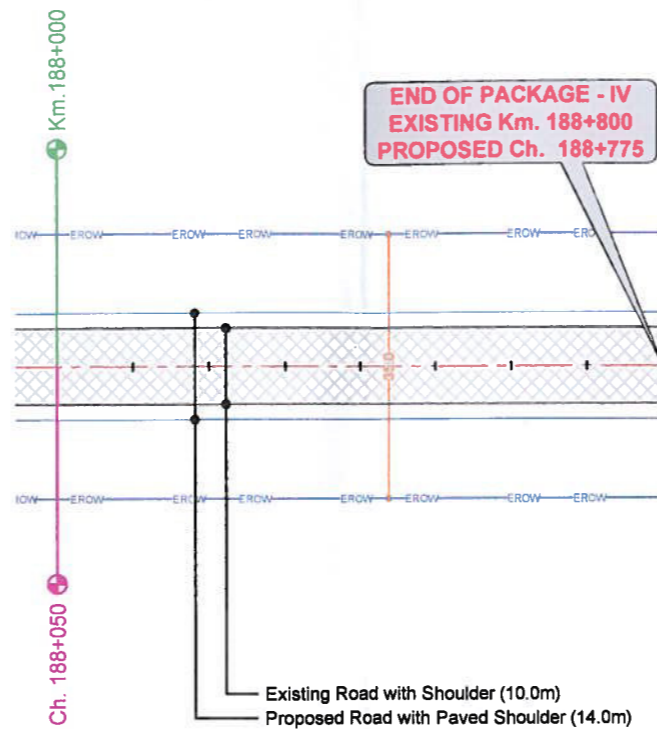

[Signature]
 Executive Engineer
 N. H. Division, P.W.D.
 Lakhimpur-Kheri

DATE: 04/11/2016 - 3:45pm
 PATH: D:\13-NH-730_Pilibhit to Nanpara\1. Forest Drawings (16.03.2016)\PEEYUSH SAXENA\Strip Plan\Package-IV\Strip Plan.dwg

| <p>KEY PLAN :</p> | <p>CLIENT :</p> <p>GOVERNMENT OF INDIA MINISTRY OF ROAD TRANSPORT & HIGHWAYS</p> | <p>PROJECT : CONSULTANCY SERVICES FOR Preparation of Feasibility Report CUM Detailed Project Report (DPR) for Capacity Augmentation to 2-Lanes with Paved shoulders configuration of National Highway in the State of Uttar Pradesh for Package-IV [Km 0+00 to 229+00 (Pilibhit - Nanpara Section) of NH-730]</p> | <p>CONSULTANT :</p> <p>SAI Consulting Engineers Pvt. Ltd. An ISO 9001 Certified Company</p> | <table border="1"> <tr> <td>PA</td> <td>13/10/2016</td> <td>DRAFT FEASIBILITY REPORT</td> </tr> <tr> <th>REV.</th> <th>DATE</th> <th>DESCRIPTION</th> </tr> </table> | PA | 13/10/2016 | DRAFT FEASIBILITY REPORT | REV. | DATE | DESCRIPTION | <p>DRAWN BY : P.K. CHECKED BY : A.K. APPROVED BY : A.A. ISSUED BY : K.P.S.</p> <p>Scale:-</p> | <p>NH-730 (PACKAGE-IV) LAKHIMPUR - SISIYA STRIP PLAN (Km.-188+000 to Km.-188+800)</p> <p>DRG. NO. : SAI-214028/H/DFR/ (07 to 07)</p> <p>REVISION : PA</p> |
|-------------------|--|---|---|--|----|------------|--------------------------|------|------|-------------|--|---|
| PA | 13/10/2016 | DRAFT FEASIBILITY REPORT | | | | | | | | | | |
| REV. | DATE | DESCRIPTION | | | | | | | | | | |