


Name of Work:- Widening & Strengthening of Sonauli-Navtanva-Gorakhpur-Deoria-Ballia Road (SH-1) to Four lane from chainage 125.000 to Chainage 144.00 (from Deoria boarder to Deoria city)

Deoria district boarder

Existing road width and ROW Diagram

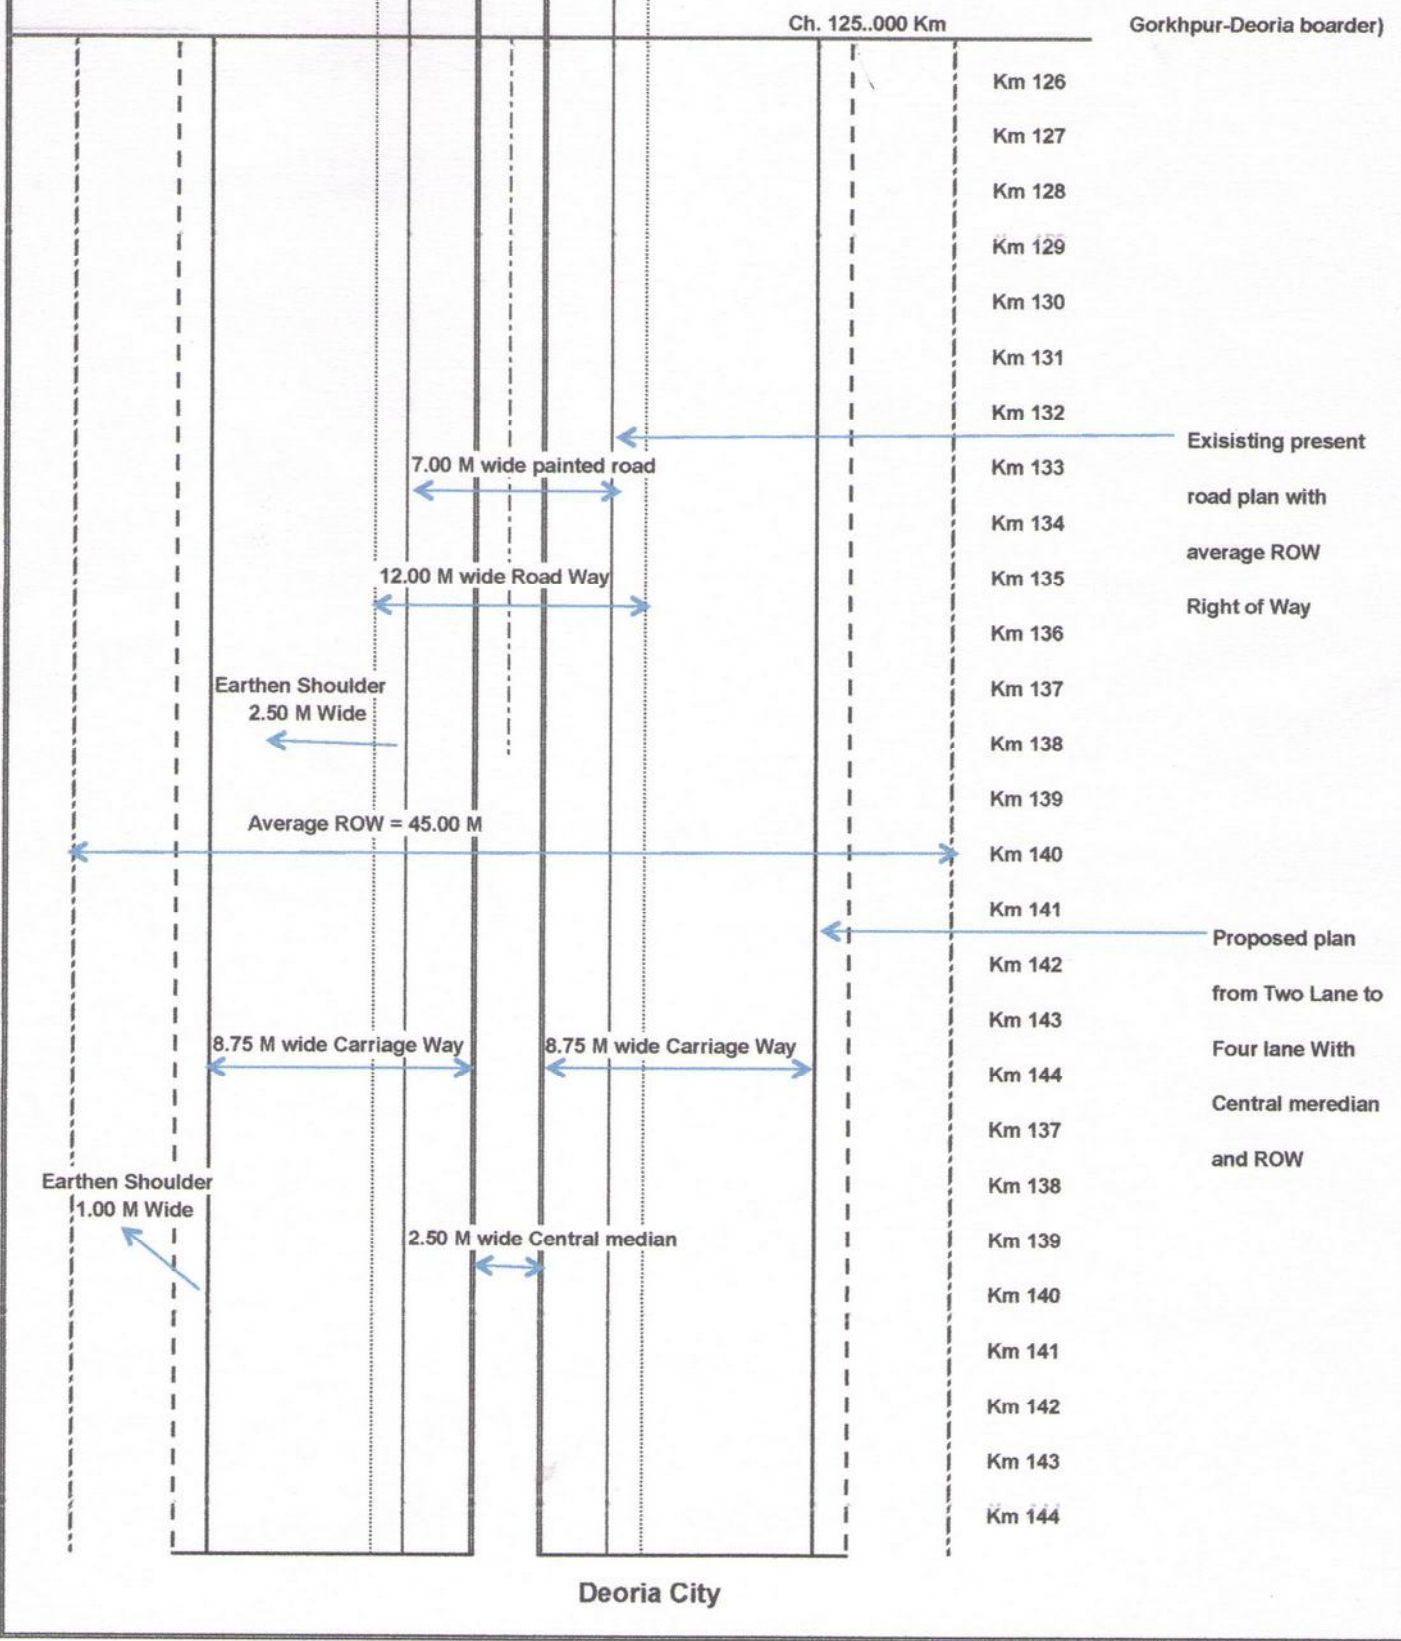

Lunne
JE

R
AE

Chaudhry
Executive Engineer
Provincial Division
P.W.D., Deoria