




SCHEMATIC DIAGRAM OF RAJIV DUMMUGUEM LIFT IRRIGATION SCHEME

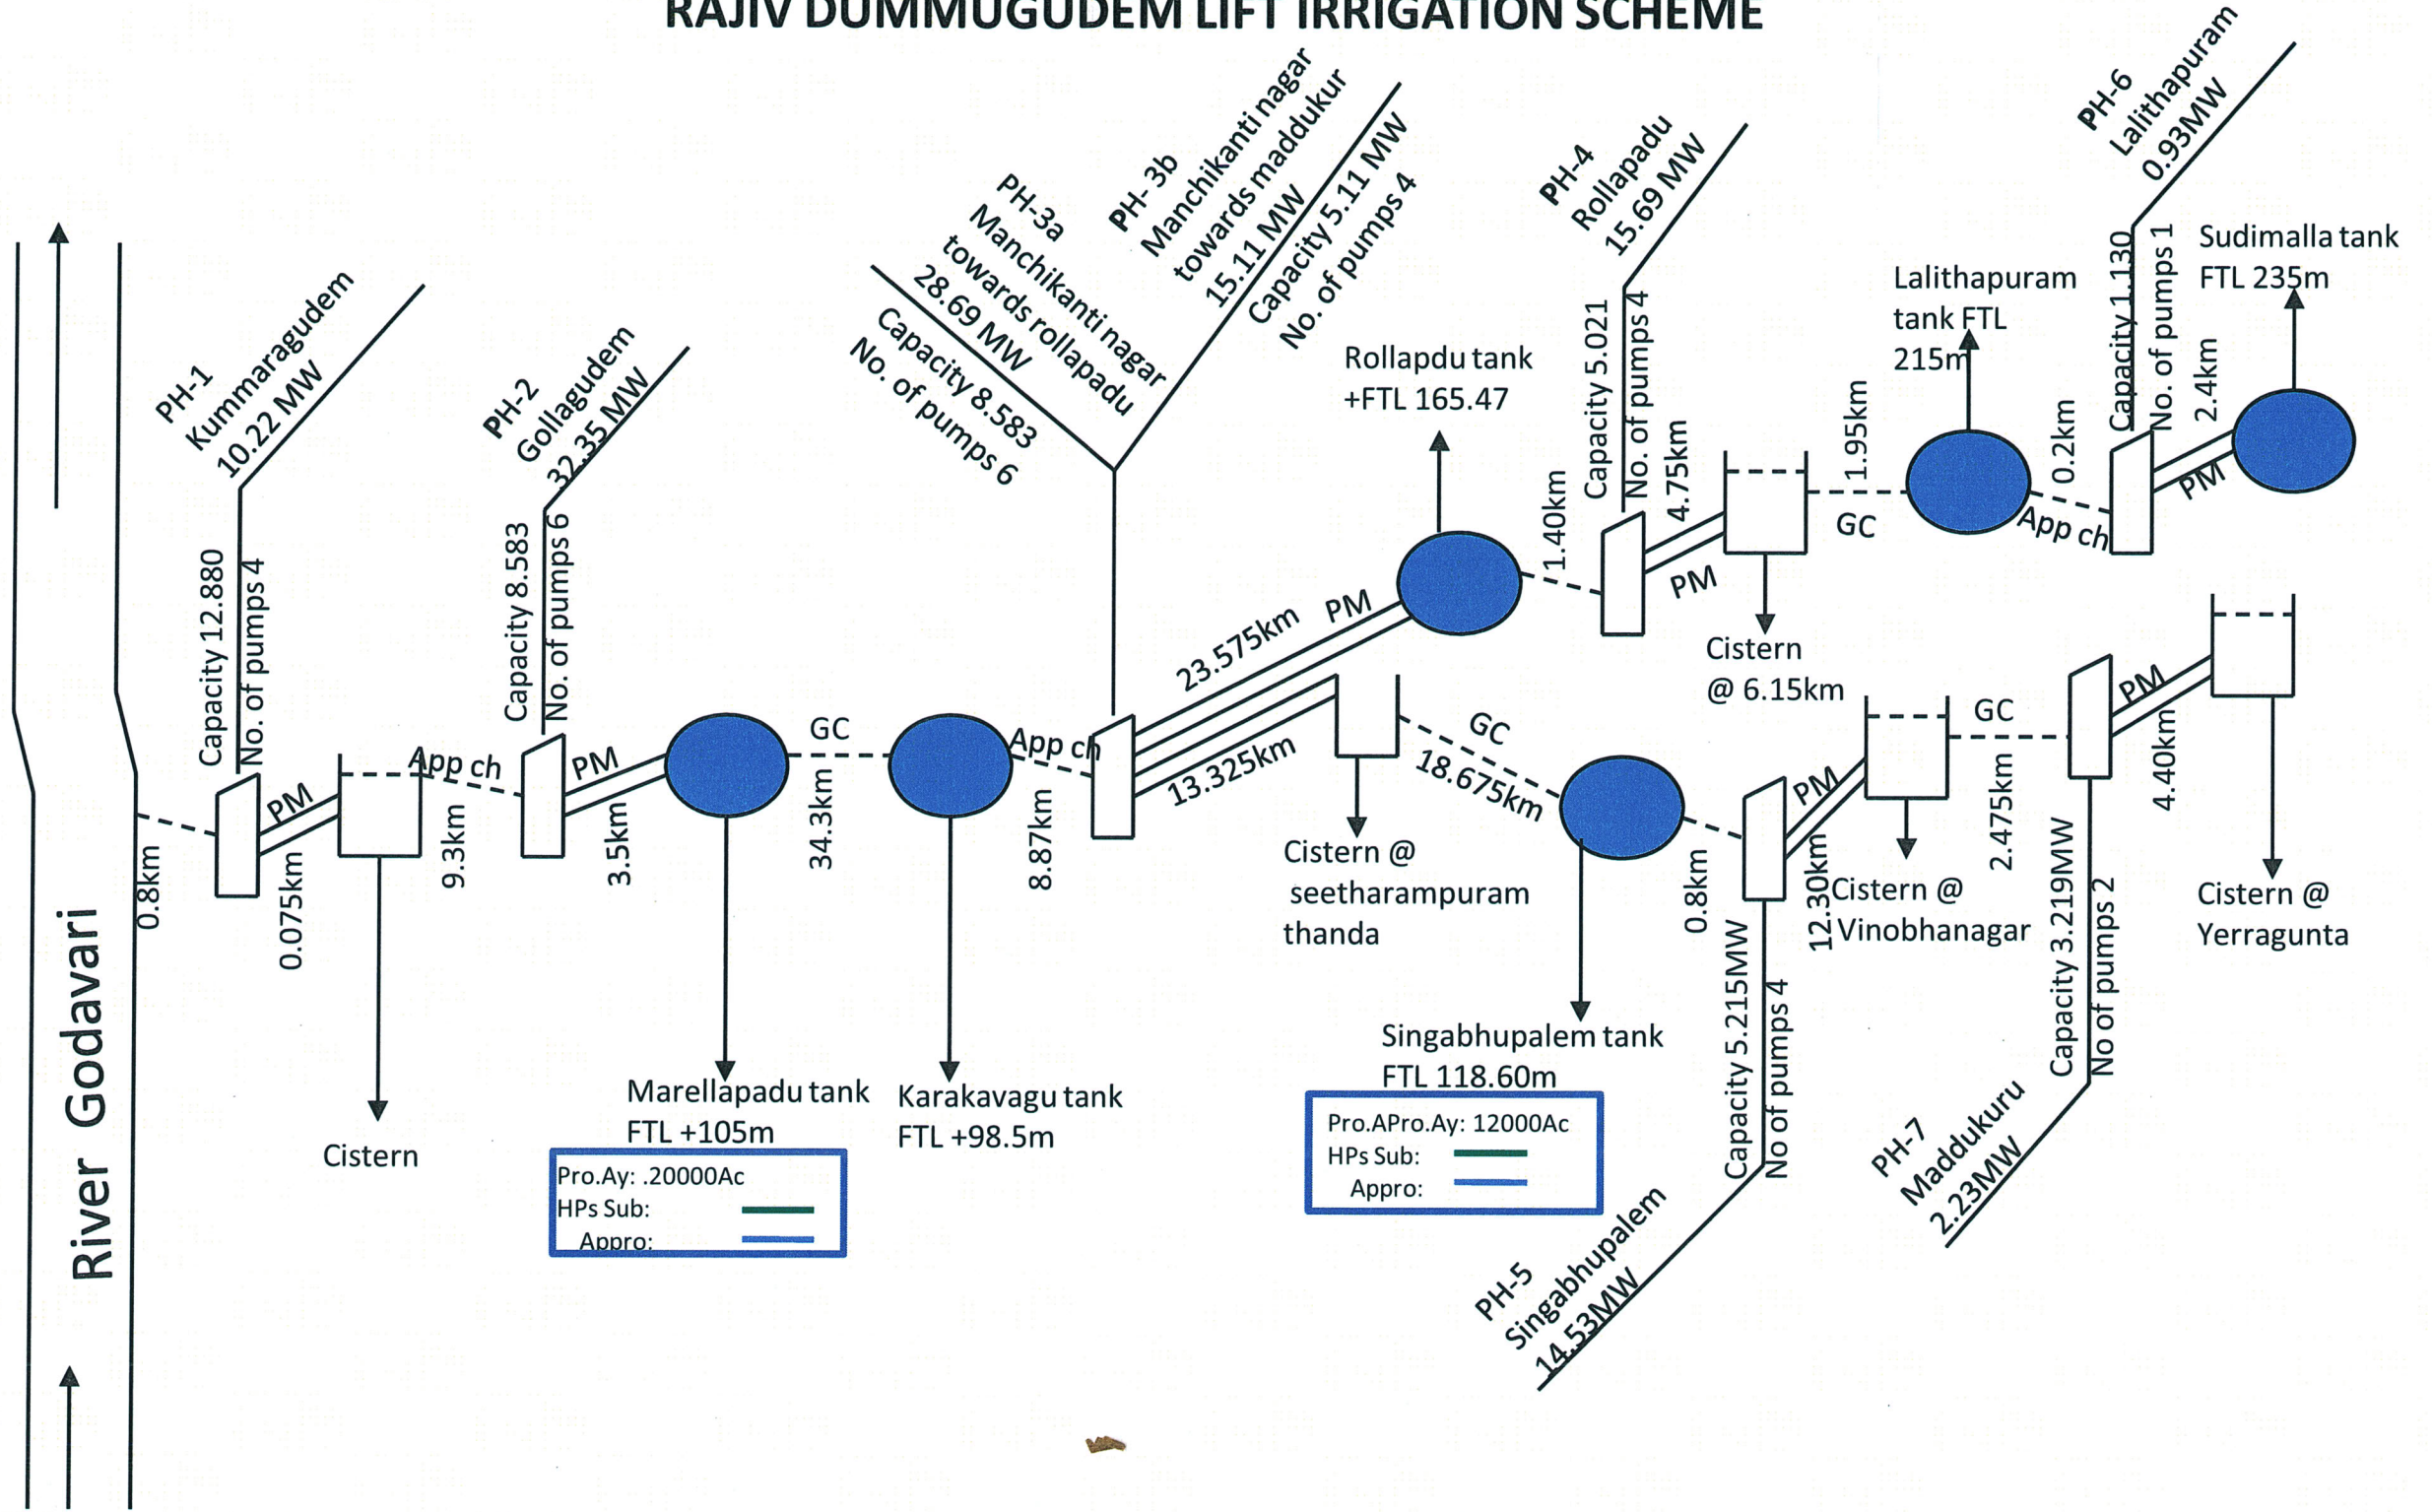

Pro.Ay: .20000Ac
 HPs Sub: —
 Appro: —

Pro.APro.Ay: 12000Ac
 HPs Sub: —
 Appro: —

AYACUT MAP OF RAJIV DUMMUGUDEM LIFT IRRIGATION SCHEME

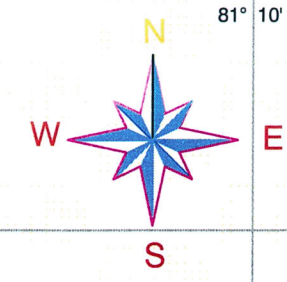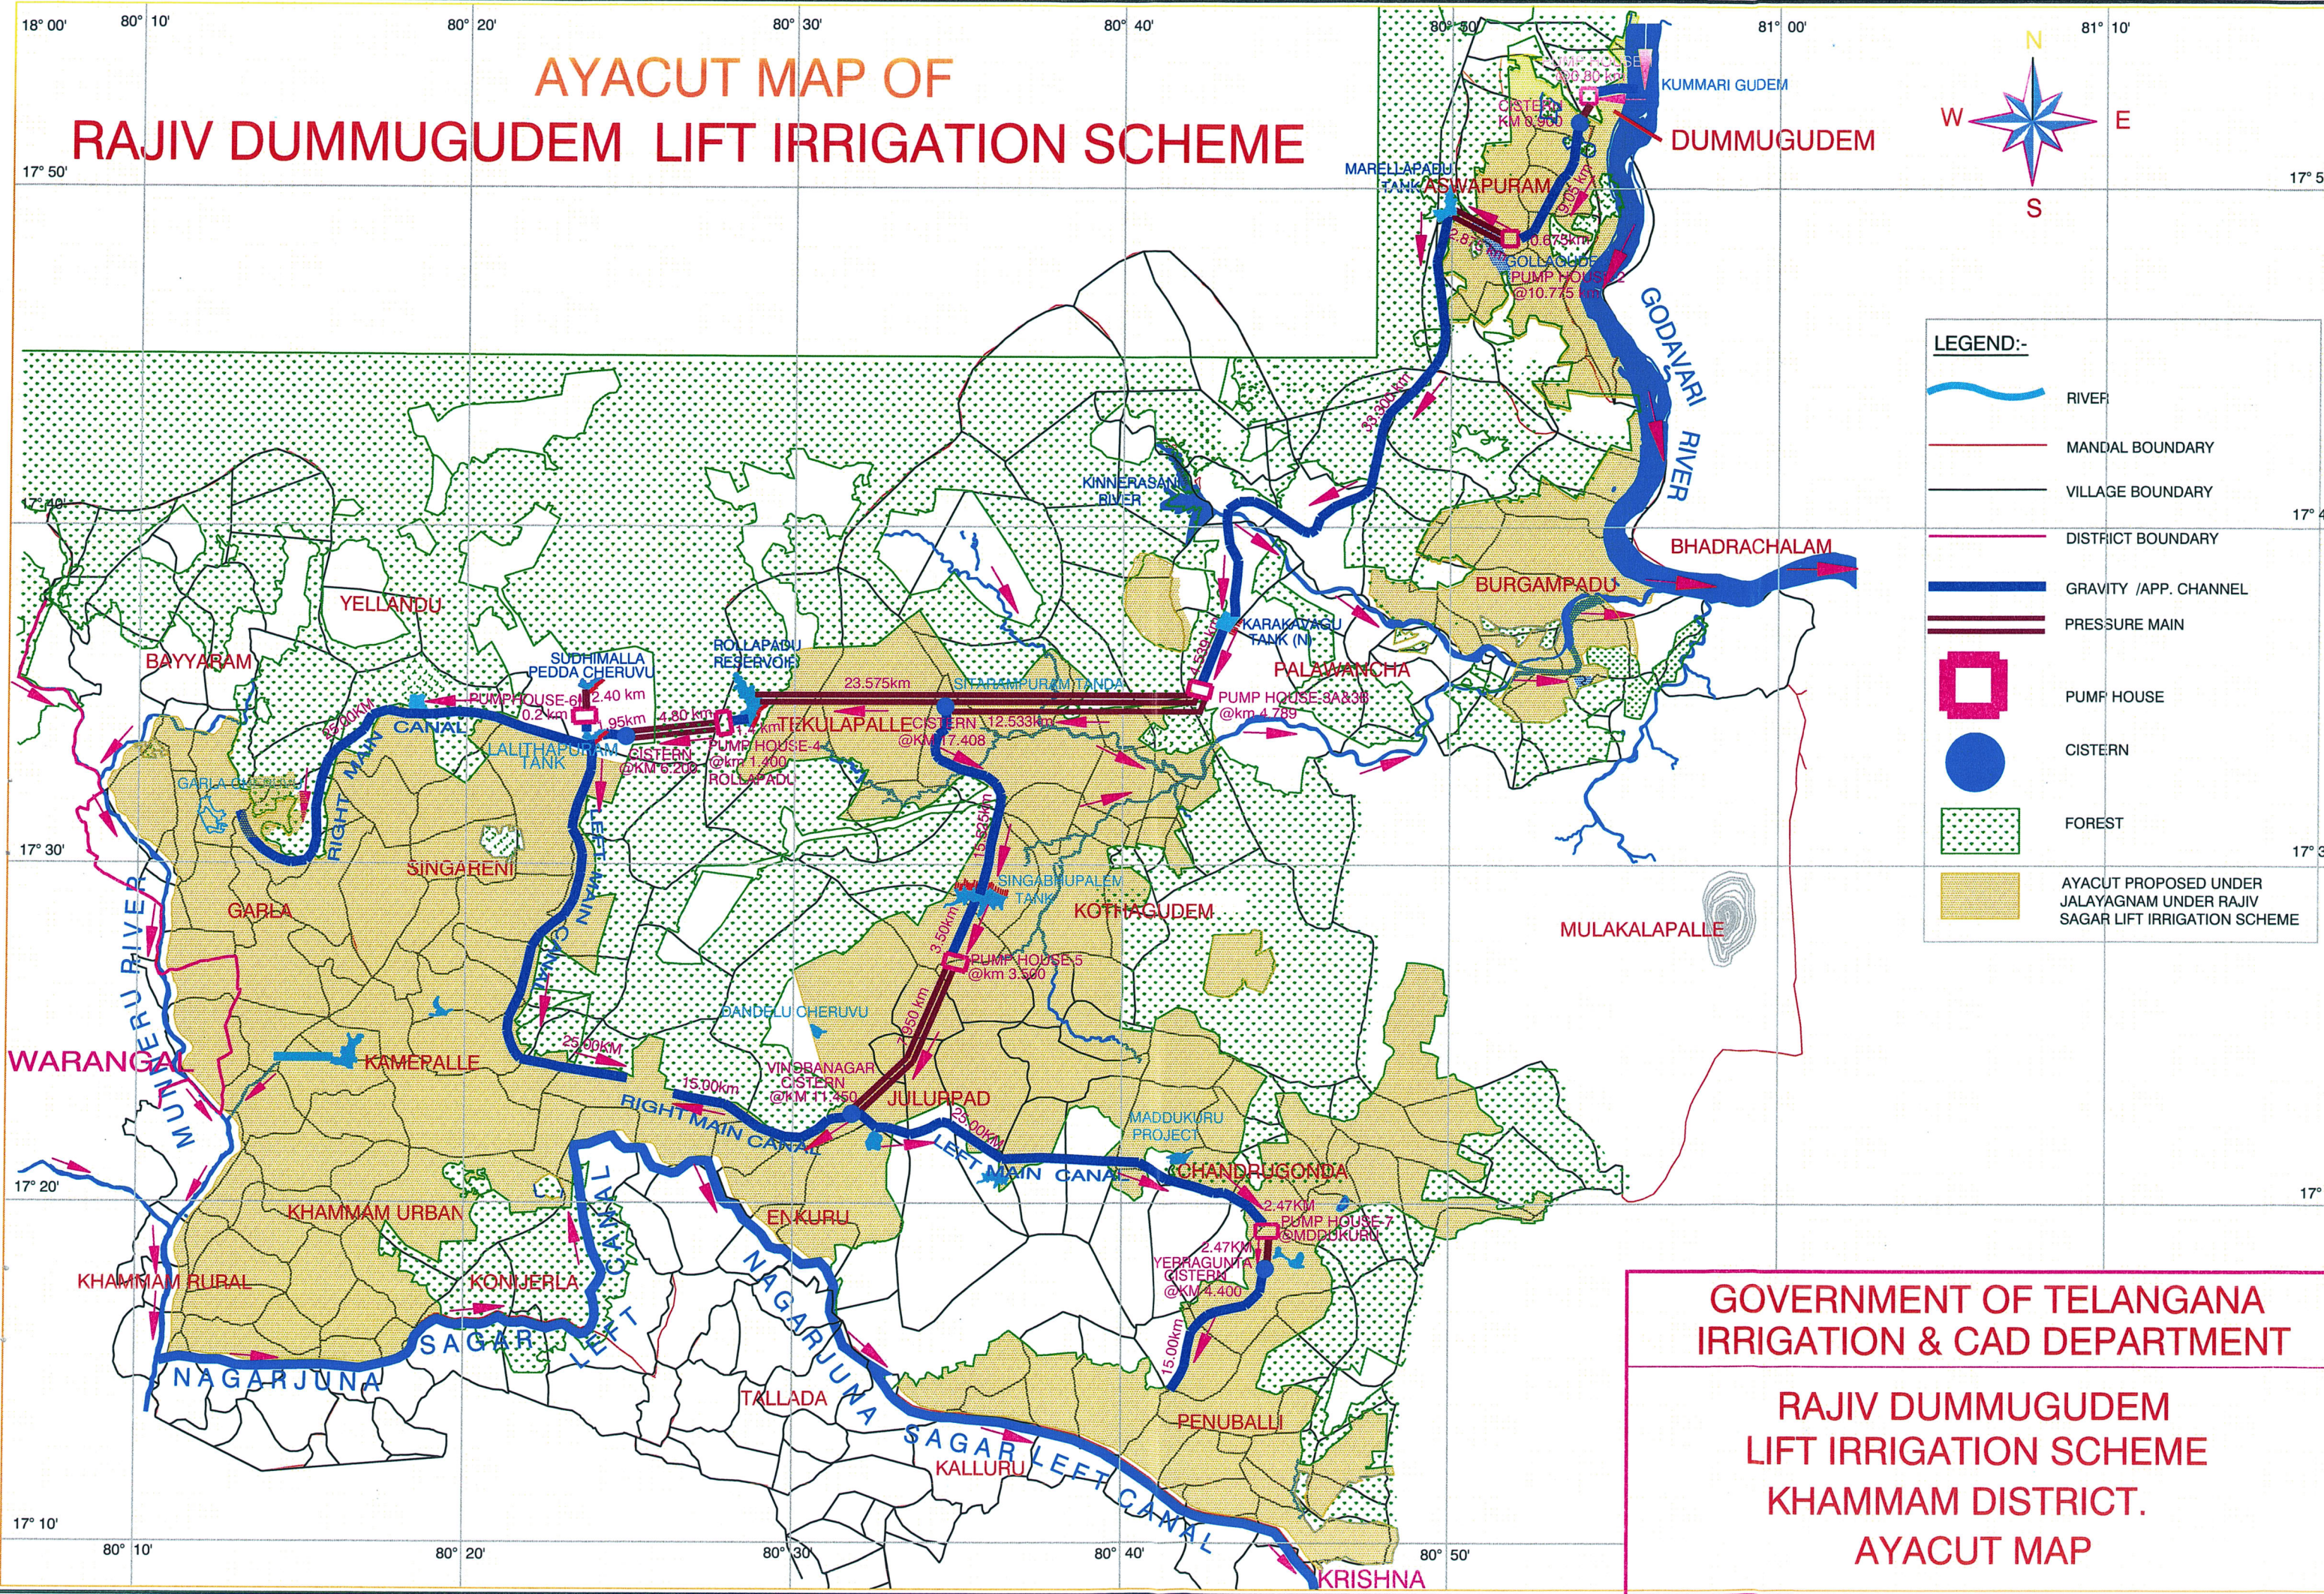

LEGEND:-

	RIVER
	MANDAL BOUNDARY
	VILLAGE BOUNDARY
	DISTRICT BOUNDARY
	GRAVITY /APP. CHANNEL
	PRESSURE MAIN
	PUMP HOUSE
	CISTERN
	FOREST
	AYACUT PROPOSED UNDER JALAYAGNAM UNDER RAJIV SAGAR LIFT IRRIGATION SCHEME

**GOVERNMENT OF TELANGANA
IRRIGATION & CAD DEPARTMENT**

**RAJIV DUMMUGUDEM
LIFT IRRIGATION SCHEME
KHAMMAM DISTRICT.
AYACUT MAP**