
No. EERD-DVOKKD/90/2022-D3-PWD

Dated 10/02/2025

From

Executive Engineer

To,

Principal Chief Conservator of Forest (FM)/ Nodal Officer
Forest Headquarter, Thiruvananthapuram

Sir,

Subject: Proposal for diversion of 17.263Ha of forest land for construction of Twin Tunnel Anakkampoyil Kalladi Meppadi Road in Kozhikode and Wayanad Districts of Kerala in favor of the Executive Engineer, PWD, Roads Division, Kozhikode. (Online Proposal No. FP/KL/ROAD/148616/2021)- Reg.

Ref: (1) That Office Letter No. C3/165/2022/F&WLD dated 12.11.2024
(2) That Office Letter No. F. No. 4-KLC1368/2022-BAN dated 27.11.2024
(3) This Office Letter No. EERD-DVOKKD/90/2022-D3-PWD dated 17.01.2025
(4) Remarks received from Nodal Officer on PARIVESH portal on 06.02.2025

Vide ref. (1) compliance report of the stage-I approval dated 31.03.2023 w.r.t above subject proposal was forwarded by Forest & Wildlife (C) Department, Govt. of Kerala to R.O. Bangalore seeking final approval. In this regard after analyzing the compliance report four observations were raised by R.O. Bangalore vide ref. (2). Out of the four observations, FRA certificate has already been uploaded on the PARIVESH portal and remaining are in compiling stage and is being compiled by the State Forest department. In observation at Sr. no. (v) of ref. (2) survey image and sketch w.r.t the boundary demarcation was requested as per condition no. A (7) of the Stage-I approval letter dated 31.03.2023 which states demarcation of diverted forest land of 17.263 Ha on the ground.

In this regard vide ref. (3) it was appraised by the user agency to the officials of RO Bangalore that demarcation of diverted forest land for the subject proposal is not possible since the topography of the land is steep in nature and top of the hill is unapproachable and was also appraised that the diverted forest land is above the hill and will not be used by the user agency for any purpose since the construction of the tunnel is beneath the hill and the same was agreed by RO Bangalore.

Further, vide ref. (4) EDS raised on PARIVESH portal by Nodal Officer seeking the “Present Position on ground to be updated regarding with demarcation along with GPS Ids”. In compliance to this GPS Ids of the diverted forest land in Kozhikode and Wayanad district which is unapproachable is earmarked in the attached Annexure A herewith. The following earmarked GPS Ids comprises forest land in Kozhikode and Wayanad District respectively:

Kozhikode District:

1. GPS Id 1A, 2A, 3A and 4A
2. GPS Id 3, 4, 4A and 6
3. GPS Id 7, 8, 9, 10

Wayanad District:

1. GPS Id 9, 10, 11, 12
2. GPS Ids 13, 14, 15, 16, 17, 18
3. GPS Ids 19, 20, 21, 22
4. GPS Ids 23, 24, 25, 26
5. GPS Ids 27, 28, 29, 30

As per land plan of both the districts and their land use/coordinates is attached as Annexure A. Submitting for kind consideration and early confirmation, please.

Encl: Annexure A

Yours faithfully




Executive Engineer
PWD Road Division
Kozhikode

Anakkampoyil

CONSTRUCTION OF TWO- LANE ROAD TUNNEL INCLUDING APPROACHES (FROM EXISTING ROADS) FOR PROVIDING DIRECT CONNECTIVITY BETWEEN ANAKKAMPYOIL-KALLADI-MEPPADI IN THE KOZHIKODE AND WAYANAD DISTRICTS IN KERALA STATE.

Annexure-A

Meppadi

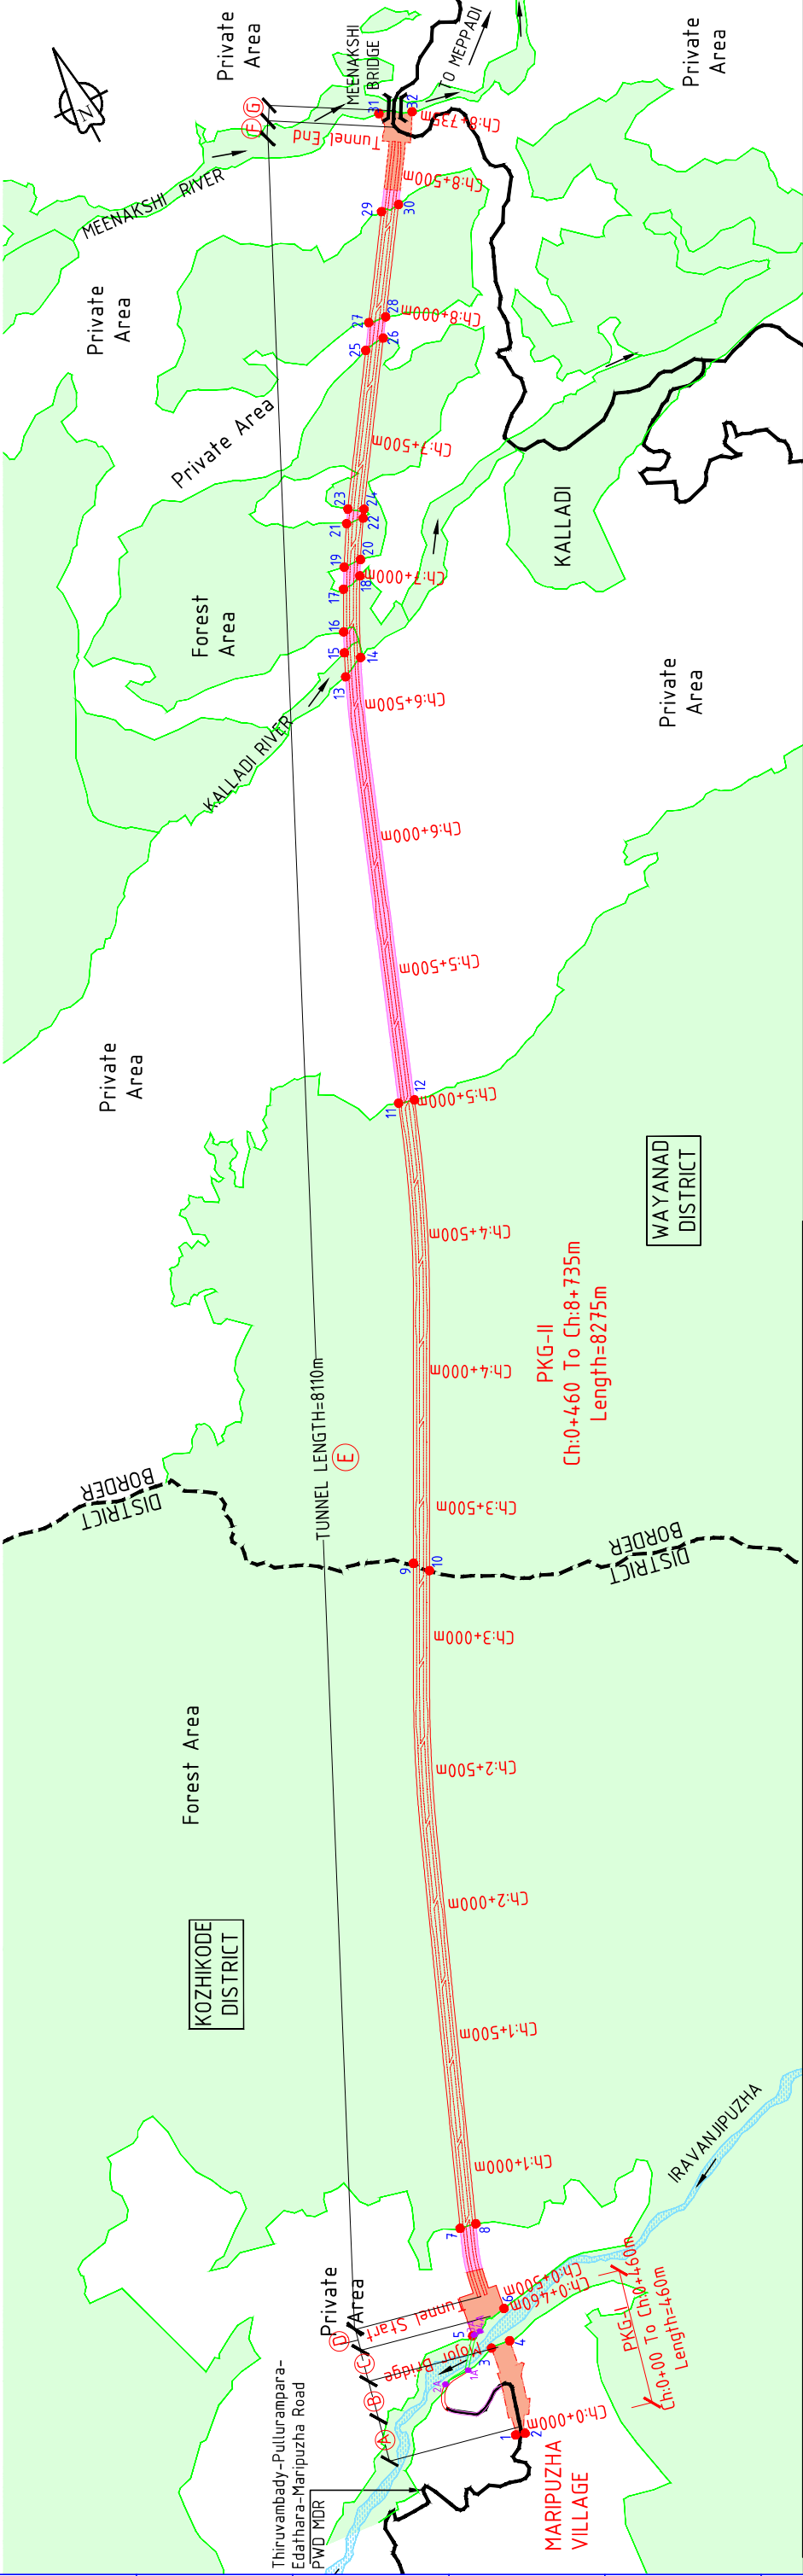

Land Acquisition & Clearances Statement										Co-ordinate List Of Acquired Area & Forest Area									
Sr.No.	Chainage		Length	Gut No.	Private Land Area Sq.m	Gov. Land Area Sq.m	Forest Area Sq.m.	Total Area	District	Block	Panchayat / Village Name	Remark	Sr.no	Easting (m)	Northing (m)	Latitude	Longitude		
	From	To																	
1				1665	1943	855	-	2798	Kozhikode	Kozhikode	Thiruvambadi	Land Acquisition Required	1	620143.2215	1266010.797	11°27' 14.535"N	76°6' 5.0913"E		
2				1666	12512	2295	-	14807	Kozhikode	Kozhikode	Thiruvambadi	Land Acquisition Required	2	620167.1844	1266003.833	11°27' 12.238"N	76°6' 5.8812"E		
3				1664	842	2017	-	2859	Kozhikode	Kozhikode	Thiruvambadi	Land Acquisition Required	3	620204.2297	1266343.035	11°27' 12.2607"N	76°6' 7.1464"E		
4				1662	551	84	-	635	Kozhikode	Kozhikode	Thiruvambadi	Land Acquisition Required	4	620277.0659	1266337.056	11°27' 12.057"N	76°6' 9.5491"E		
5				1661	1522	-	524	2046	Kozhikode	Kozhikode	Thiruvambadi	Forest Clearances Required	5	620161.1485	1266415.110	11°27' 14.6122"N	76°6' 5.7338"E		
6				1667	5620	-	-	5620	Kozhikode	Kozhikode	Thiruvambadi	Land Acquisition Required	6	620312.4908	1266454.603	11°27' 15.8789"N	76°6' 10.7329"E		
7			342	1670	1021	-	-	1021	Kozhikode	Kozhikode	Thiruvambadi	Land Acquisition Required	7	620310.1408	1266794.542	11°27' 26.9447"N	76°6' 10.6983"E		
8				1671	424	-	-	424	Kozhikode	Kozhikode	Thiruvambadi	Land Acquisition Required	8	620349.8173	1266788.509	11°27' 26.7434"N	76°6' 12.0068"E		
9				1672	732	-	-	732	Kozhikode	Kozhikode	Thiruvambadi	Land Acquisition Required	9	621264.4835	1269090.37	11°28' 41.5575"N	76°6' 42.4835"E		
10				1673	1761	318	-	2079	Kozhikode	Kozhikode	Thiruvambadi	Land Acquisition Required	10	621290.6603	1269055.051	11°28' 40.4045"N	76°6' 43.3429"E		
11				1674	492	91	-	583	Kozhikode	Kozhikode	Thiruvambadi	Land Acquisition Required	11	621989.2802	1270664.362	11°29' 32.7013"N	76°7' 6.6051"E		
12			105	163/River	-	-	7795	7795	Kozhikode	Kozhikode	Kodancheri / Nellipoyil	Forest Clearances Required	12	622028.9605	1270653.869	11°29' 32.3547"N	76°7' 7.9133"E		
13			188	163	24166	-	-	24166	Kozhikode	Kozhikode	Kodancheri / Nellipoyil	Land Acquisition Required	13	622587.7087	1272219.22	11°30' 23.2375"N	76°7' 26.556"E		
14			168	163	4613	-	-	4613	Kozhikode	Kozhikode	Kodancheri / Nellipoyil	No Clearances Required	14	622533.0004	1272191.951	11°30' 22.3569"N	76°7' 24.7468"E		
15			2487	163	-	-	71236	71236	Kozhikode	Kozhikode	Kodancheri / Nellipoyil	Forest Clearances Required	15	622567.3109	1272710.239	11°30' 24.9009"N	76°7' 25.8893"E		
16			5000	1735	-	-	51044	51044	Waynad	Vythiri	Muppanadu/ Vellimala	Forest Clearances Required	16	622599.5261	1272339.981	11°30' 27.1637"N	76°7' 26.9616"E		
17			5569	569	15338	-	-	15338	Waynad	Vythiri	Muppanadu/ Vellimala	No Clearances Required	17	622669.601	1272480.457	11°30' 31.7306"N	76°7' 29.2926"E		
18			6207	638	52	-	17954	17954	Waynad	Vythiri	Muppanadu/ Vellimala	No Clearances Required	18	622720.1864	1272491.849	11°30' 32.095"N	76°7' 30.9637"E		
19			6630	423	53	-	12669	12669	Waynad	Vythiri	Muppanadu/ Vellimala	No Clearances Required	19	622708.5472	1272553.06	11°30' 34.089"N	76°7' 30.5874"E		
20			6710	80	38/River	-	2088	2088	Waynad	Vythiri	Meppadi/ kottappady	Forest Clearances Required	20	622752.7629	1272551.647	11°30' 34.0373"N	76°7' 32.0466"E		
21			6790	80	36	-	1702	1702	Waynad	Vythiri	Meppadi/ kottappady	No Clearances Required	21	622783.4122	1272691.168	11°30' 38.575"N	76°7' 33.0763"E		
22			6943	153	40	-	4791	4791	Waynad	Vythiri	Meppadi/ kottappady	Forest Clearances Required	22	622837.9812	1272690.08	11°30' 38.5326"N	76°7' 34.8772"E		
23			7027	84	42	-	2059	2059	Waynad	Vythiri	Meppadi/ kottappady	No Clearances Required	23	622813.0794	1272731.053	11°30' 40.0648"N	76°7' 34.0614"E		
24			7185	158	40	-	5007	5007	Waynad	Vythiri	Meppadi/ kottappady	Forest Clearances Required	24	622849.9329	1272711.45	11°30' 39.2267"N	76°7' 35.2744"E		
25			7185	7234	49	41	1463	1463	Waynad	Vythiri	Meppadi/ kottappady	No Clearances Required	25	623167.2727	1273246.711	11°30' 56.6119"N	76°7' 45.1578"E		
26			7234	7850	616	40	17517	17517	Waynad	Vythiri	Meppadi/ kottappady	Forest Clearances Required	26	623200.2596	1273254.65	11°30' 56.8635"N	76°7' 46.9077"E		
27			7850	7943	36	-	2816	2816	Waynad	Vythiri	Meppadi/ kottappady	No Clearances Required	27	623195.9683	1273328.728	11°30' 59.2754"N	76°7' 46.7757"E		
28			8380	437	39	-	12625	12625	Waynad	Vythiri	Meppadi/ kottappady	Forest Clearances Required	28	623248.5893	1273323.001	11°30' 59.0822"N	76°7' 48.518"E		
29			8380	8440	60	-	1376	1376	Waynad	Vythiri	Meppadi/ kottappady	No Clearances Required	29	623431.2952	1273682.371	11°31' 10.7566"N	76°7' 54.589"E		
30				43	16175	394	-	16569	Waynad	Vythiri	Meppadi/ kottappady	Land Acquisition Required	30	623473.2051	1273674.841	11°31' 10.5061"N	76°7' 55.9713"E		
31				78	782	320	-	1102	Waynad	Vythiri	Meppadi/ kottappady	Land Acquisition Required	31	623573.5044	1274014.039	11°31' 21.5344"N	76°7' 59.3261"E		
32				80	2003	-	-	2003	Waynad	Vythiri	Meppadi/ kottappady	Land Acquisition Required	32	623685.0917	1273959.696	11°31' 19.7511"N	76°8' 3.0021"E		
33				88	813	-	-	813	Waynad	Vythiri	Meppadi/ kottappady	Land Acquisition Required	1A	620088.1764	1266308.648	11°27' 11.1558"N	76°6' 3.3124"E		
34				79	2008	957	-	2965	Waynad	Vythiri	Meppadi/ kottappady	Land Acquisition Required	2A	619988.6178	1266299.015	11°27' 10.8546"N	76°6' 0.0258"E		
35				36	1457	101	-	1558	Waynad	Vythiri	Meppadi/ kottappady	Land Acquisition Required	3A	620167.838	1266416.623	11°27' 14.6606"N	76°6' 5.9547"E		
				Total Area (Sq.m)		7432	172627	314873	Total Area For Acquisition(Sqm)		74874								
				Total Area (Ha)		0.743	17.263	31.487	Total Area For Acquisition(Ha)		7.482								

Proposals

Sr.no	Chainage (m)		Length in m	Remark
	From	To		
A	0	159	159	Reconstruction of Existing Road (MDR)
B	159	317	158	Construction of New Road
C	317	422	105	Major Bridge across Irivanjipuzha
D	422	510	88	Construction of New Road
E	510	8620	8110	Proposed Tunnel
F	8620	8680	60	Construction of New Road
G	8680	8735	55	Reconstruction of Existing Road (SH-59)

Legends:-

- Existing Road
- District Border
- River/Nallah
- Prop. Row
- Land Acquisition Required
- Forest Clearance Required
- Private Area (LA not considered)

CONSULTANTS:-		SPV:-		CLIENT:-		PROJECT:-		DRAWING NO:- 260/QTCLP/KRCL/AKM/GEN_SP/04	
QMAX TECHNO CONSULTANTS PVT. LTD. 307-308, 3rd Floor, Foundation Tower, Plot No. 20, Sector - 11, CBD Belapur, Navi Mumbai 400 614 Phone:-022-43746466 Website:- www.qmaxtechno.in Email:-qmaxconsultants@gmail.com		KONKAN RAILWAY CORPO. LTD. PROJECT DIVISION-INFRASTRUCTURE		PUBLIC WORKS DEPARTMENT GOVERNMENT OF KERALA		Construction of Two- Lane Road Tunnel including Approaches (from existing roads) for providing direct connectivity between Anakkampoyil-Kalladi-Meppadi in the Kozhikode and Wayanad Districts in Kerala State.		REVISION: P1 APPROVED BY	
QMAX		K		KERALA INFRASTRUCTURE INVESTMENT FUND BOARD		TITLE: STRIP PLAN (As per Revenue Map)		DATE:-18/10/2021 DESIGNED BY	
P1		15/10/21		FOUR LANE ROAD TUNNEL		PKG-I CH-0.00 to 0+460m PKG-II CH-0+460m to 8+735m		CHECKED BY	
P0		06/07/21		TWO LANE ROAD TUNNEL		SCALE: NTS		VPM	
REV.		DATE		DESCRIPTION OF REVISIONS		SAK		AMS	