

**Government of Andhra Pradesh
Forest Department**

From
S. Srisaravanan, I.F.S.,
Chief Conservator of Forests,
Wildlife Management Circle,
Tirupati - 517 507.

To
The Prl. Chief Conservator of Forests (HoFF),
Aranya Bhavan,
K.M. Munshi Road,
A.P., State, Guntur - 522 004.

Rc.No. 425/2020/M1, Dt: 23.10.2021

Sir,

Sub:- APFD-F (C) Act, 1980 - Application for grant of Quarry lease for Black Granite over an extent of 5.00 Ha. in Compt. No. 460 of Pachigunta RF, G.D. Nellore (M), Chittoor East (WL) Division in favour of M/s Sweety Granites, Prop: Sri D. James - Proposals in five (5) sets for approval - Report submitted - Reg.

- Ref:-**
1. PCCF, A.P., Guntur Rc.No. EFS02-15029/38/2019/FCA SEC/PCCF/ FCA-2. Dt: 08.01.2020.
 2. Divisional Forest Officer, Chittoor East Rc.No.730/2018/D, dt: 16.03.2020.
 3. This office Rc.No. 425/2020/M1, dt: 16.10.2020.
 4. PCCF, A.P., Guntur Rc.No. EFS02-15029/38/2019/FCA SEC/PCCF/ FCA-2. Dt: 20.01.2021.
 5. DFO, Chittoor East Rc.No. 19/2020/D, dt: 19.07.2021.
 6. This office Rc.No. 425/2020/M1, dt: 23.08.2021.
 7. PCCF, A.P., Guntur Rc.No. EFS02-15029/38/2019/FCA SEC/PCCF/ FCA-1(i). Dt: 19.09.2021.
 8. Divisional Forest Officer, Chittoor East Rc.No.19/2020/D, dt: 06.10.2021.

--oOo--

Adverting to the reference 7th cited, it is submitted that, the Divisional Forest Officer, Chittoor East (WL) Division, Chittoor has obtained the approved Mining Plan from the User Agency and submitted to this office vide reference 8th cited.

The Mining Plan approved by the Dy. Director, Mines and Geology, Chittoor in favour of M/s Sweety Granites, Chittoor is submitted herewith in triplicate for King Agency

This is submitted for your kind information.

Encl:- As above

Yours faithfully,

[Signature]
Chief Conservator of Forests,
Wildlife Management Circle,
Tirupati.
23/10/2021

Copy to the Divisional Forest Officer, Chittoor East for information.

DESPATCHER
DATE: *23/10/2021*

GOVERNMENT OF ANDHRA PRADESH
FOREST DEPARTMENT

From
Sri Narentheran GG.,IFS.,
Divisional Forest Officer,
Chittoor East (WL) Division,
CHITTOOR.

To
The Chief Conservator of Forests,
Wildlife Management Circle,
TIRUPATI.

Rc.No. 19/2020/D, Dt.06.10.2021.

Sir,

Sub	::	APFD FCA 1980– Application for grant of Quarry lease for Black Granite over an extent of 4.98 Ha. in Compt.No.460 of Pachigunta RF, Nellore (M) , Chittoor– M/s Sweety Granites – Proposal Submission off- Regarding.
Ref	::	1. PCCF, A.P, Guntur Rc.no.EFS02-15029/38/2019-FCA SEC PCCF /FCA-1 (i), Dt:19.09.2021. 2. DFO, Chittoor East, Chittoor Rc.No. 19/2020/D, Dt: 21.09.2021 3. M/S Sweety Granites, Chittoor (Prop: Sri D. James), Dt: 30.09.2021.



It is submitted that, the Prl Chief Conservator of Forests, A.P., Guntur vide reference 1st cited has issued instructions to submit the approved mining plan for getting stage-1 clearance from GoI.

In the reference 2nd cited, a letter has been sent to the Forest Range Officer, Chittoor East Range and User agency M/S Sweety Granites, Chittoor (Prop:-Sri D.James) for submission of approved mining plan. Accordingly the user agency has submitted approved mining plan to this office vide reference 3rd cited.

In view of the above, the approved mining plan is submitted herewith for further processing of the proposal.


Encls:- As above

Yours faithfully,

Divisional Forest Officer,
Chittoor East (WL) Division,
CHITTOOR.

Received Copy
Sri Narentheran GG.

From
Sri K.L.V Prasad, M.Sc., M.Tech.,
Deputy Director of Mines & Geology,
CHITTOOR.

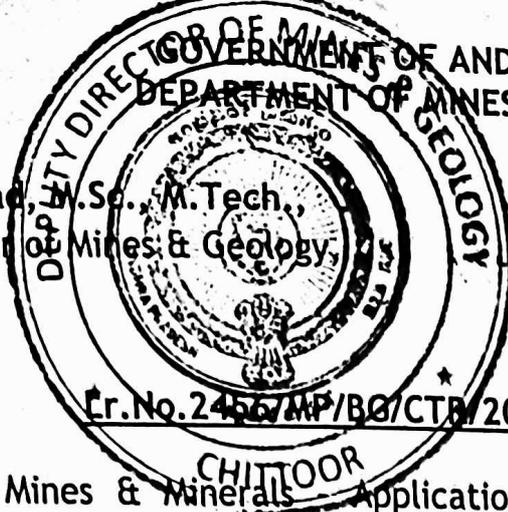

To
M/s.Sweety Granites,
Prop:Sri D.James,
D.No.28/1195,
Balaji Colony, Chittoor.

Cr.No.2456/MP/BG/CTR/2021, dt: 29-09-2021

Sir,

Sub: Mines & Minerals - Application of Mining Plan filed by M/s.Sweety Granites, Prop:Sri D.James for Black Granite over an extent of 5.000 Hectares in Compartment No.460 of Pachigunta RF, G.D.Nellore Mandal, Chittoor East Division in Chittoor District - Approved - Regarding.

- Ref: 1. Memo No.3855/D13-1/2019, dated:09.08.2021 of the Director of Mines and Geology, Ibrahimpatnam.
2. Draft Mining Plan submitted on 24.08.2021 filed by M/s.Sweety Granites, Prop:Sri D.James.
3. Inspection report submitted by this office Technical Staff.
4. This Office Letter No.2456/MP/BG/CTR/2021, dt:23.09.2021.
5. Letter dated:28.09.2021 along with 5 sets of fair Mining Plan from the applicant/RQP.

In exercise of the powers conferred by the Government of Andhra Pradesh, through the reference 1st cited. I hereby approve the Mining Plan for the period of five (05) years in respect of application for Black Granite over an extent of 5.000 Hectares in Compartment No.460 of Pachigunta RF, G.D.Nellore Mandal, Chittoor East Division in Chittoor District filed by M/s.Sweety Granites, Prop:Sri D.James under Rule 12 of Granite Conservation Development Rules, 1999. This approval is subject to the following conditions.

1. *This Mining Plan is approved without prejudice to any other laws applicable to the quarry lease from time to time whether such laws are made by the Central Government, State Government or any other authority.*
2. *It is clarified that this approval of the Mining Plan does not in any way imply the approval of the Government in terms of any other provisions of the Mines and Minerals (Development and Regulation) Amendment Act, 2015 and any other laws including the Forest Conservation Act, 1980 and APMMC Rules, 1966.*
3. *It is further clarified that the approval of the mining plan is subject to the provisions of the Forest Conservation Act, 1980 and Forest conservation rules, 2003 and other relevant statues, orders and guidelines as may be applicable to the lease area from time to time.*
4. *This office has not undertaken verification of the quarry lease boundary on the ground and does not undertake any responsibility regarding correctness of the boundaries of the lease hold should on the ground with reference to the lease map and other plans furnished by the applicant.*


5. The Q.L. area is as shown on the statutory plans by the applicant is certified by the competent authority with GPS readings of the boundary points of the lease and this office has not under taken the ground truth verification of the quarry lease boundary and pillars on the ground.
6. The approval authority does not owe responsibility with regard to recovery factor of Black Granite and assessment of reserves, any erroneous certification made by the R.Q.P. if any, since the evaluation is done on random basis.
7. The Mining Plan is approved subject to strictly adhering to the relevant Regulations of MMR, 1961 and obtaining prior permission from the Director General Mines Safety whenever and wherever it is required.
8. The applicant/lessee shall safeguard the structures, public buildings, roads, railway line, electric line and water bodies exists if any as per regulations 109 & 127 of MMR, 1961.
9. The approval authority does not owe responsibility with regard to erroneous certification made by the R.Q.P if any and approval is tentative subject to modification of new findings at a later date as per the provisions of Rules inforce, since the evaluation is done on random basis.
10. The proposals contained in the approved Mining Plan shall be applicable from the date of execution of the lease and for the mining activities to be carried out within the lease hold area as per the approved mining plan only.

If anything is found to be concealed as required by the Mines Act in the contents of the approved Mining Plan and the proposal for rectification has not been made or if at later stage the information furnished in the document to be incorrect or misrepresentation of facts, the approval shall be revoked with immediate effect.

NB: This approval become null and void if it found grossly inequitable, made under a mistake of fact, owing to the mis-representation, fraud or in excess of authority. The applicant is not liable to claim any lease held rights till the execution of the lease deed.

Encl: (2 copies of A.M.P.)


Yours faithfully,

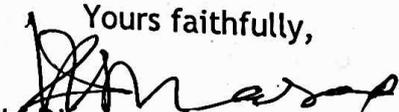
Deputy Director of Mines & Geology,
CHITTOOR.


Copy submitted to :

- 1) The Director of Mines & Geology, Ibrahimpatnam for favour of kind information.
- 2) The Regional Controller of Mines, IBM, Sultan Bazar, Hyderabad for information.
- 3) The Director of Mines Safety, Hyderabad for favour of kind information.

Copy to the Asst. Director of Mines & Geology, Chittoor along with A.M.P and if any variations noticed in the A.M.P the same shall be brought to the notice of the Undersigned immediately for taking further necessary action.

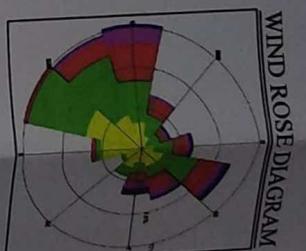

WIND ROSE DIAGRAM

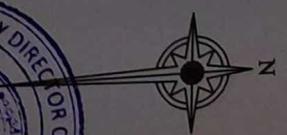

Datum Based on WGS - 84

Geo Co-ordinates


Latitude : 13.22986402

Longitude : 79.28619734

Toposheet No: 57 O/8

E 314189.4108

N 1462980.5583

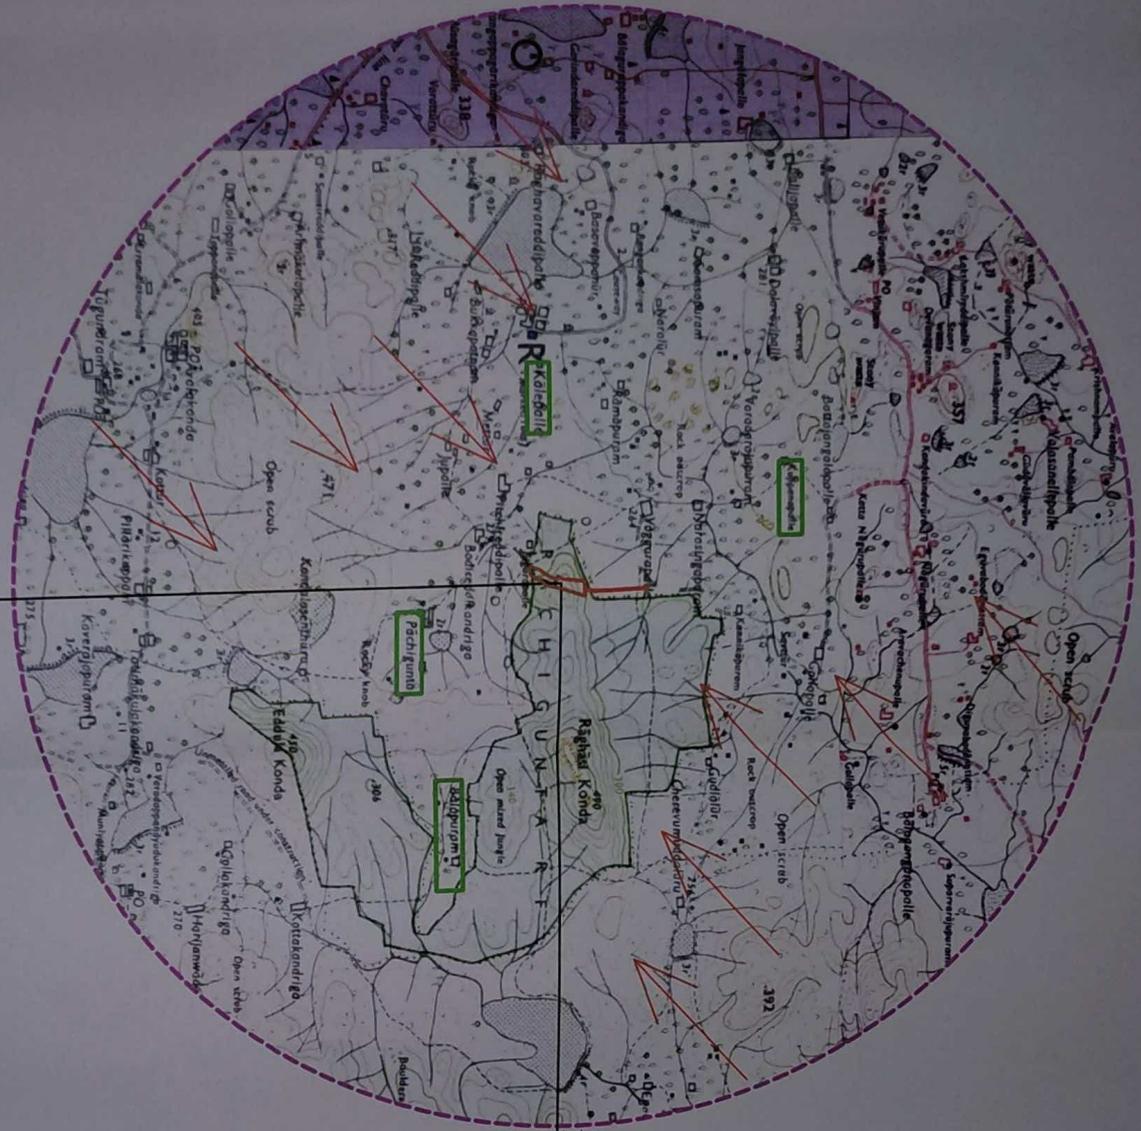

Index

-  Applied Area
-  5 Km Buffer Line
-  Villages
-  Water Source
-  B.T Road
-  Wind Direction

Sl no	Village	Direction	Distance in Km	Population
1	Pachigunta	NW	1.3	700
2	Kalapalli	West	2.0	1000
3	Vinjem	NW	3.6	800
4	Pulluru	East	4.7	300

Mining Plan for Black Granite
over an extent of 5,000 Hectares in Survey No. 460
of Pachigunta R.F (V), G.D.Nellore (M), Chittoor (Dt), A.P.

APPLICANT:- M/S SWEETTY GRANITES


Key cum Location Plan
Toposheet No: 57 O/8

Scale :- 1 : 50,000 (1cm = 500m)

The Plan is Prepared on the basis of authenticated mining lease sketch provided by the State Govt and certified that the above plan is correct.

Applicant

P. Viswan, B.E. Mining
(RQP/BN/G/346/2015/A)

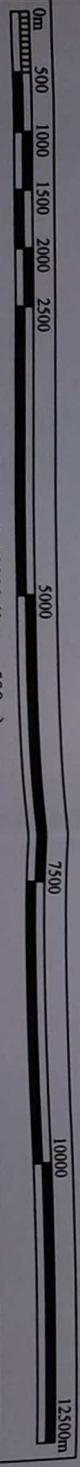

Scale :- 1:50000 (1cm = 500m)


**Map Showing the Diversion of Forest Land in Comp.No-460 of Pachigunta RF,Pachigunta Beat,
Chittoor Range,Chittoor East Division.In favour of M/s.Sweety Granites.**

S no	Name	Easting	Northing	Elevation	Latitude	Longitude
1	M-1	314753.399	1462746.808	299.725	13.22552950	79.28304596
2	S2-1	314072.744	1462738.270	295.286	13.2275168	79.28348420
3	M-2	314079.234	1462851.152	308.385	13.2260306	79.28411961
4	S2-2	314072.784	1462824.884	306.034	13.22653640	79.28411987
5	S2-3	314127.203	1462893.862	335.111	13.22716322	79.28461756
6	M-3	314132.889	1462895.205	336.818	13.22712148	79.28467032
7	M-4	314174.856	1462981.513	353.486	13.22796202	79.28505164
8	S2-4	314164.160	1462976.866	351.443	13.22791576	79.28495328
9	S2-5	314135.322	1462986.158	348.812	13.22799782	79.28466818
10	M-5	314164.814	1462990.478	351.472	13.22803757	79.28477394
11	S2-6	314161.298	1463029.776	337.518	13.22835703	79.28492353
12	M-6	314167.372	1463025.657	340.522	13.22835703	79.28492353
13	M-7	314179.729	1463144.579	298.929	13.22943258	79.28508631
14	S2-7	314172.501	1463145.480	295.952	13.22943982	79.28501958
15	M-8	314190.193	1463224.156	284.653	13.23015748	79.28517782
16	S2-8	314188.840	1463231.516	280.639	13.23021861	79.28511875
17	S2-9	314258.099	1463224.910	282.658	13.23016350	79.28580428
18	M-9	314302.862	1463225.297	276.279	13.23016977	79.28621724
19	S2-9	314312.801	1463232.867	275.604	13.23023998	79.28630845
20	M-10	314293.511	1463154.172	278.315	13.22988787	79.28613394
21	S2-10	314300.487	1463191.818	279.716	13.2296702	79.28619744
22	M-11	314267.583	1463191.661	297.545	13.22921279	79.28589843
23	S2-11	314274.457	1463117.952	296.808	13.22919091	79.28595201
24	S2-12	314248.243	1463030.005	342.122	13.22840124	79.28572566
25	M-12	314264.223	1463031.505	342.026	13.22841802	79.28566078
26	M-13	314204.023	1462892.558	316.846	13.22716523	79.28532632
27	S2-13	314210.771	1462890.467	313.023	13.22713771	79.28538876
28	S2-14	314176.663	1462856.724	306.201	13.22664984	79.28507776
29	M-14	314170.543	1462840.783	307.935	13.22668615	79.28502077
30	M-15	314114.460	1462752.784	291.143	13.22587730	79.28492892
31	S2-15	314118.705	1462745.704	290.643	13.22582357	79.28454853
32	R-1	314232.515	1463791.440	262.610	13.23528249	79.28553335
33	R-1a	314234.097	1463785.618	261.122	13.23522996	79.28554739
34	R-2	314262.102	1463787.957	263.280	13.23525784	79.28580563
35	R-2a	314258.128	1463782.656	263.533	13.23520468	79.28576930
36	R-3	314266.610	1463652.660	266.956	13.23403022	79.28585392
37	R-3a	314260.422	1463652.693	266.888	13.23402963	79.28579867
38	R-4	314273.227	1463486.369	269.814	13.23252763	79.28592732
39	R-4a	314267.237	1463486.769	269.439	13.23253087	79.28587203
40	R-5	314274.568	1463323.952	273.436	13.23105970	79.28594997
41	R-5a	314268.651	1463325.021	273.185	13.23106501	79.28589930
42	R-6	314299.079	1463232.348	281.140	13.23023079	79.28581285
43	R-6a	314293.084	1463232.262	282.339	13.23022964	79.28575755

Meters/centimeters/feet
FOREST RANGE OFFICER
 (G19) P/O. P. V. C. F. (HOPF)
 The DGPS/GNSS/RTS data is only verified, the absolute locations of points shall be verified by the concerned field officers.

**Divisional Forest Officer,
Chittoor East (WL) Division
Chittoor**

P. Viswam

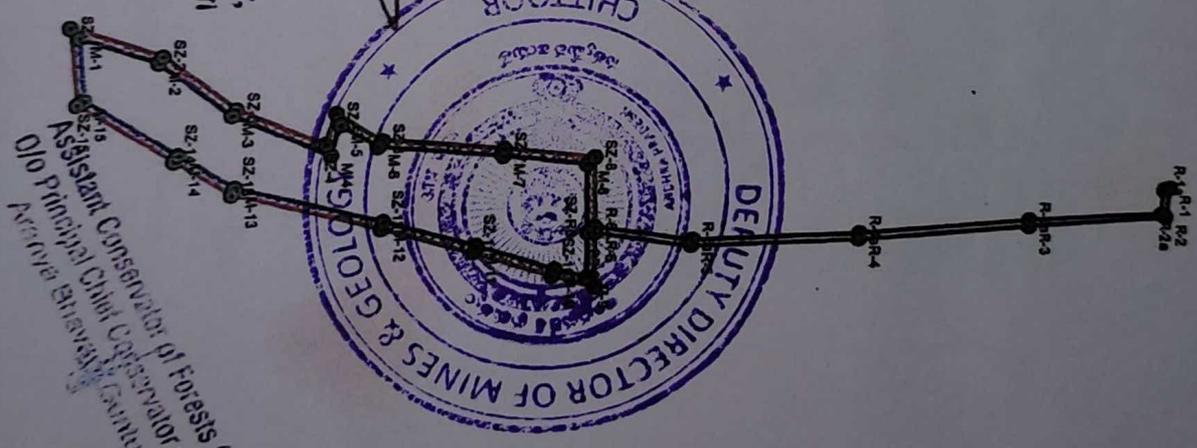



S no	Name	Area(Ha)
1	Mining Area	3.73
2	Safety Zone Area	0.92
3	Road Area	0.33
Total Area		4.98

Legend

- DGPS Points
- Mining Area
- ▨ Safety Zone Area
- Road Area

**P. VISWAM, B.E. MINING
RQP/BNG/346/2015/A**

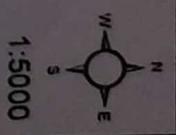

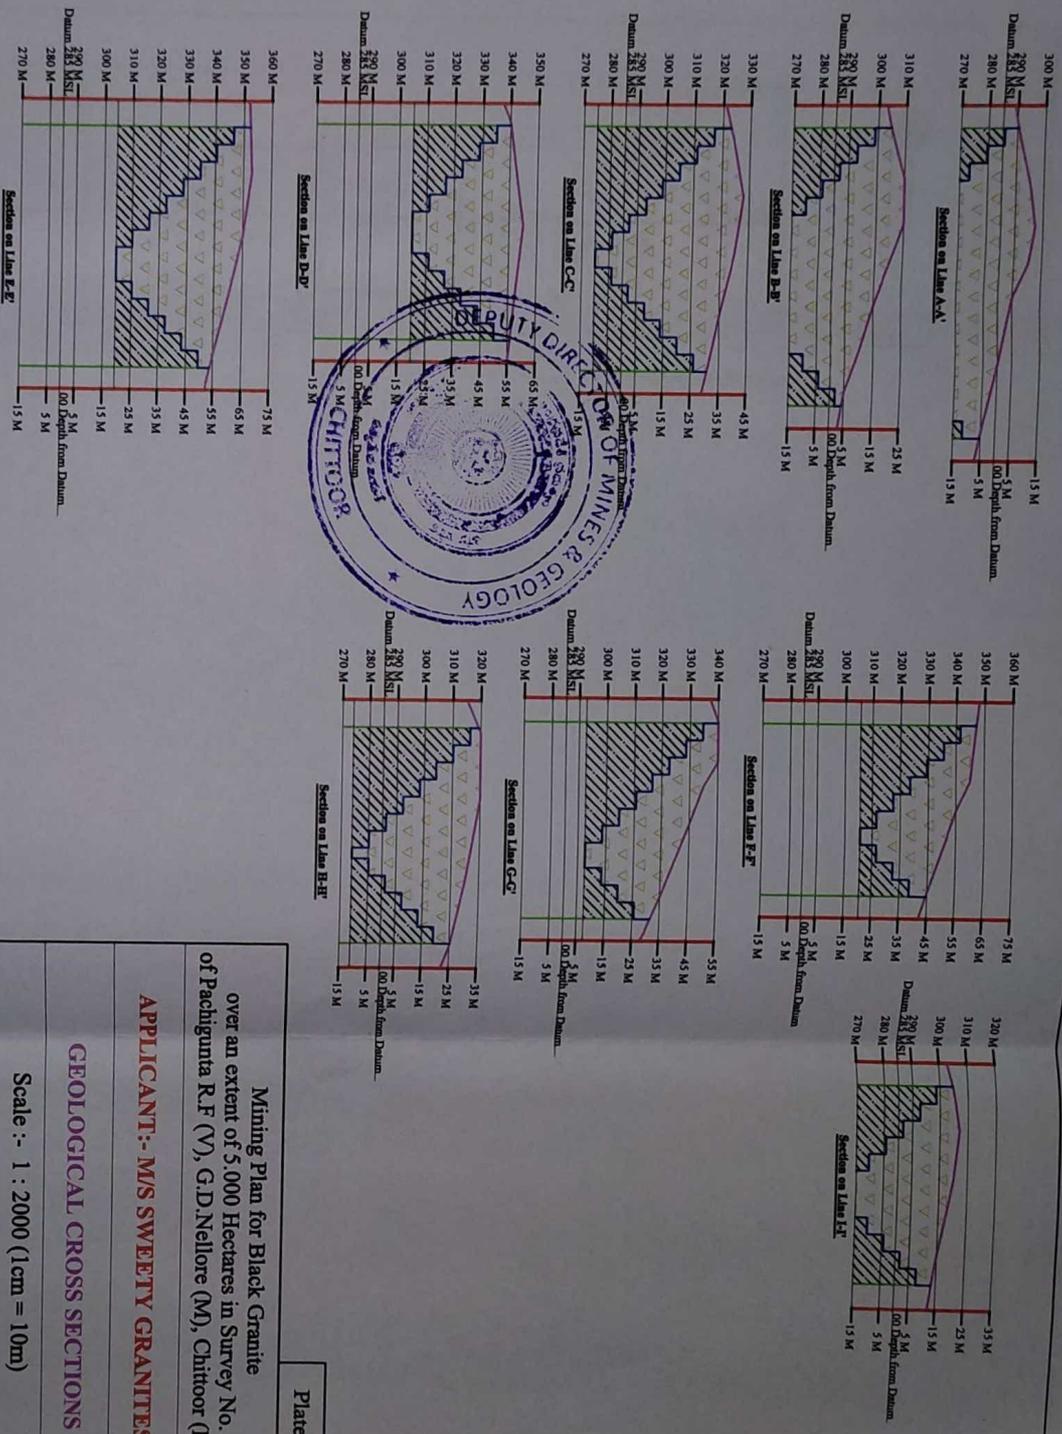

INDEX

- Boundary Line
- 7.5 M Buffer Line
- Profile Line
- Black Granite
- Ultimate Pit Limit
- Blocked Reserves Under UPL

Plate no. 3a

Mining Plan for Black Granite over an extent of 5,000 Hectares in Survey No. 460 of Pachigunta R.F (V), G.D.Nellore (M), Chittoor (Dt), A.P.

APPLICANT:- M/S SWEETTY GRANITES



GEOLOGICAL CROSS SECTIONS

Scale :- 1 : 2000 (1cm = 10m)

The above Sections are Prepared on the basis of authenticated mining lease sketch provided by the State Govt. and certified that the above sections are correct.

Applicant

P. Viswan, B.E., Mining
(RQP/BN/G/346/2015/A)

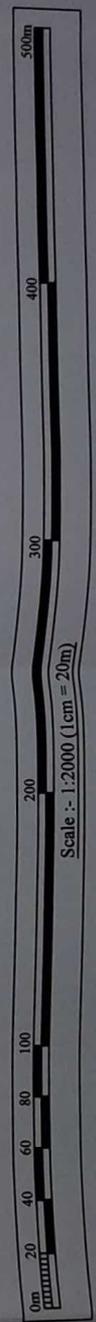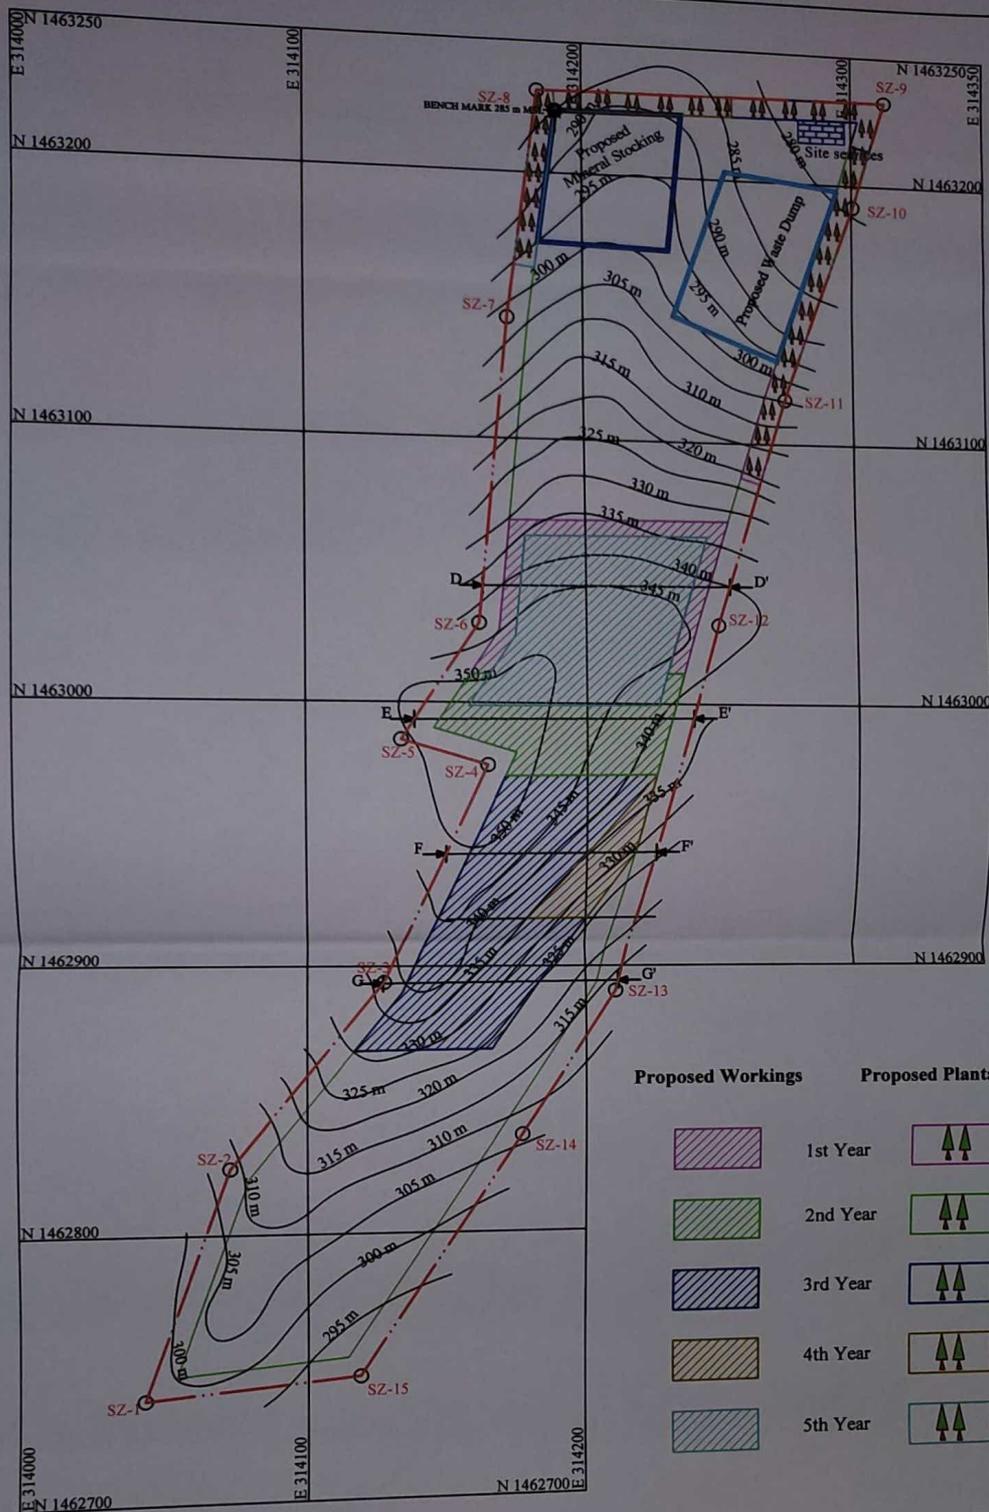

Proposed Workings		Proposed Plantation	
	1st Year		
	2nd Year		
	3rd Year		
	4th Year		
	5th Year		

INDEX

- Boundary Line
- 7.5 M Safety Buffer Line
- Contour Line
- Section Line
- Bench Mark 760m MSL
- Proposed Waste Dump
- Proposed Mineral Stocking



Plate no. 4

Mining Plan for Black Granite over an extent of 5.000 Hectares in Survey No. 460 of Pachigunta R.F (V), G.D.Nellore (M), Chittoor (Dt), A.P.

APPLICANT:- M/S SWEETTY GRANITES

MINE LAYOUT PLAN



Scale :- 1 : 2000 (1cm = 20m)

Contour Interval-5m

The above Plan is Prepared on the basis of authenticated mining lease sketch provided by the State Govt and certified that the above plan is correct

Applicant

P. Viswanam, B.E., Mining
(RQP/BN/G/346/2015/A)

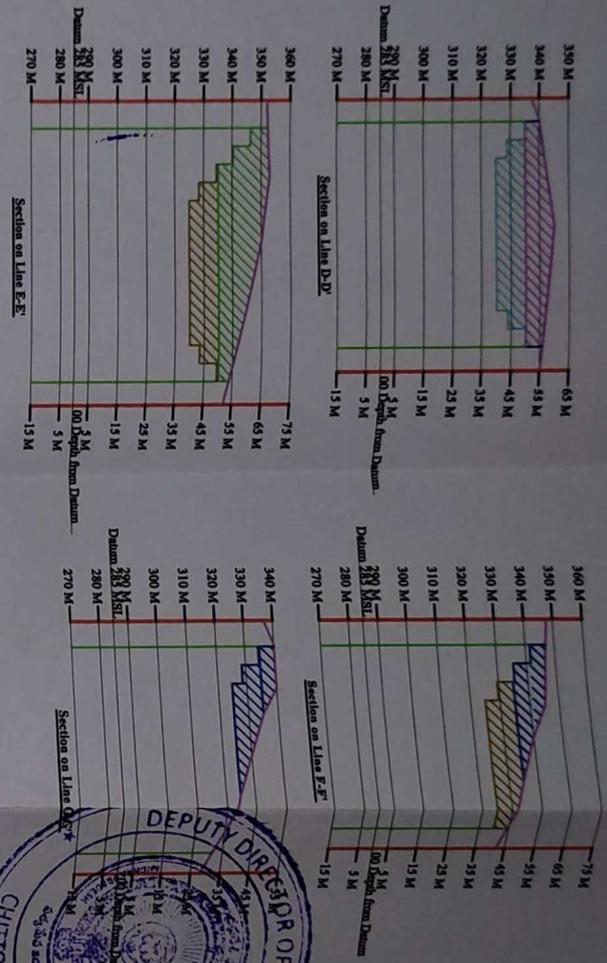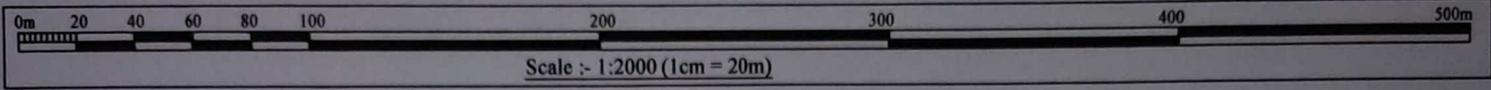

INDEX

- Boundary Line
- 7.5 M Buffer Line
- Profile Line

Proposed Workings

- 1st Year
- 2nd Year
- 3rd Year
- 4th Year
- 5th Year



Plate no. 4a

Mining Plan for Black Granite
 over an extent of 5.000 Hectares in Survey No. 460
 of Pachigunta R.F (V), G.D.Nellore (M), Chittoor (Dt), A.P.

APPLICANT:- M/S SWEETTY GRANITES

MINE LAYOUT SECTIONS

Scale :- 1 : 2000 (1cm = 20m)

The above Sections are Prepared on the basis of authenticated
 mining lease sketch provided by the State Govt. and
 certified that the above sections are correct.

Applicant

P. Viswam, B.E., Mining
 (ROP/BNG/346/2015/A)





Forest Land

Forest Land

Forest Land

Forest Land

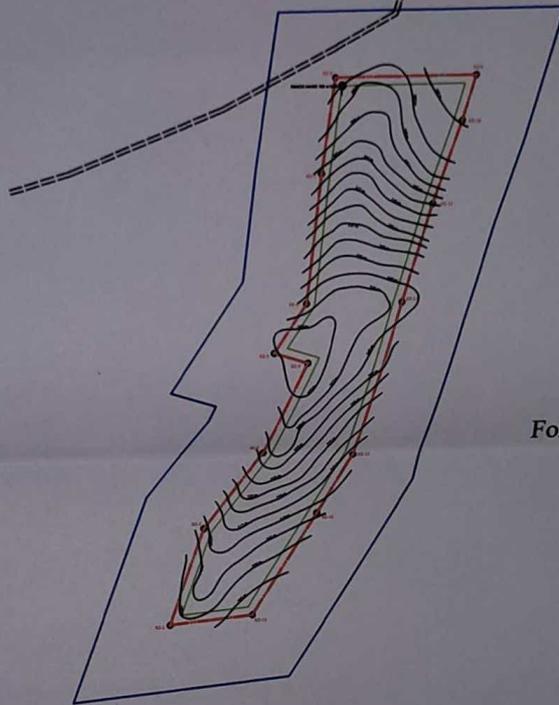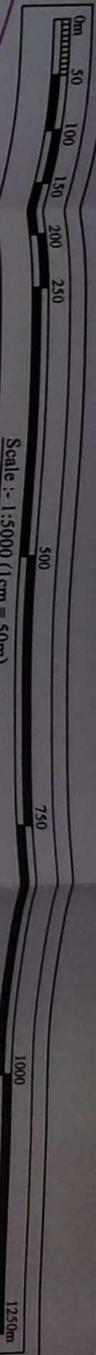

INDEX

- Boundary Line
- 300 m Safety Buffer Line
- Road
- 60 mts Buffer Line
- 500 mts Peripheral Line



Plate no. 5

Mining Plan for Black Granite
Over an extent of 5,000 Hectares in Survey No. 460
of Pachigunta R.F. (V), G.D. Nellore (M), Chittoor (Dt), A.P.

APPLICANT:- M/S SWEETY GRANITES



ENVIRONMENT PLAN

Scale :- 1 : 2000 (1cm = 20m)

The above Sections are Prepared on the basis of authenticated
mining lease sketch provided by the State Govt. and
certified that the above sections are correct.

Applicant

P. Viswan, B.E., Mining
(ROP/BNG/346/2015/A)

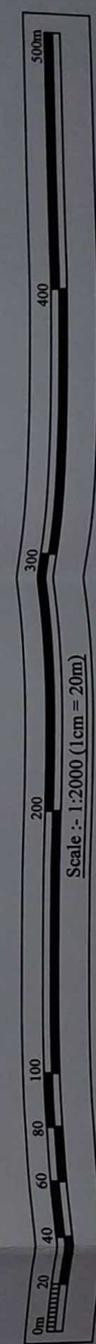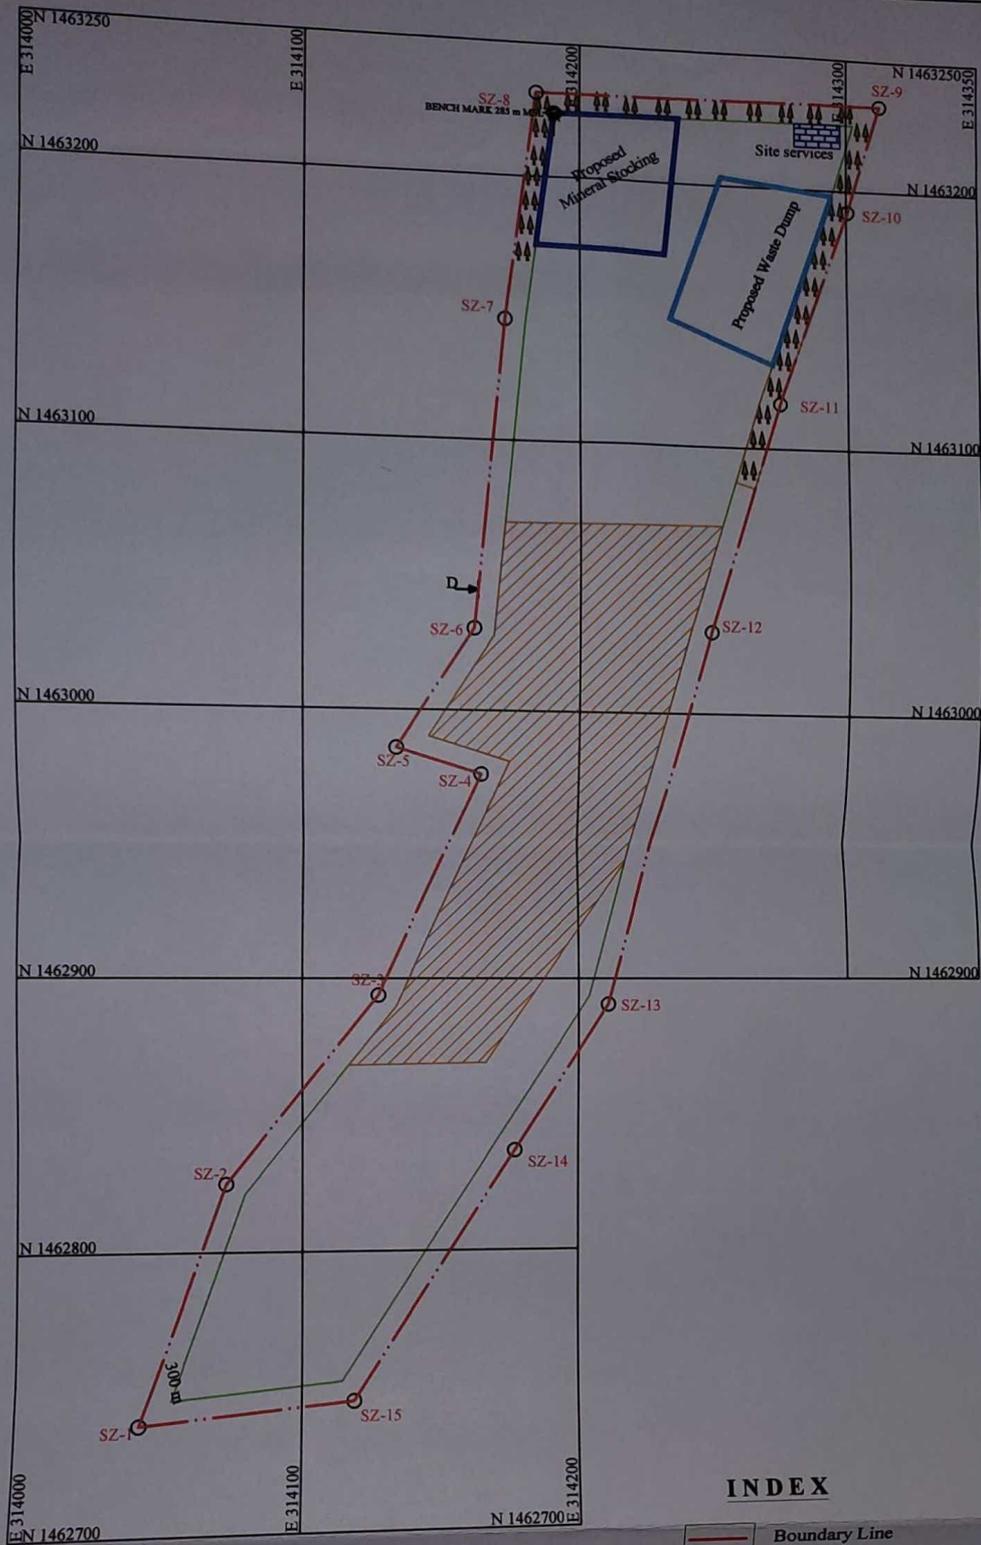

INDEX

- Boundary Line
- 7.5 M Safety Buffer Line
- Bench Mark 760 m MSL
- Site services
- Proposed Waste Dump
- Proposed Mineral Stocking
- Proposed Plantation
- Proposed Working



Plate no. 6

Mining Plan for Black Granite
over an extent of 5,000 Hectares in Survey No. 460
of Pachigunta R.F (V), G.D.Nellore (M), Chittoor (DD), A.P.

APPLICANT:- M/S SWEETY GRANITES

FINANCIAL ASSURANCE PLAN

Scale :- 1 : 2000 (1cm = 20m)

Contour Interval-5m

The above Plan is Prepared on the basis of authenticated mining lease sketch provided by the State Govt and certified that the above plan is correct

Applicant

P. Viswam, B.E. Mining
(ROP/BNG/346/2015/A)