

TAMILNADU FOREST DEPARTMENT

From

Thiru. N.Jayaraj, I.F.S.,
District Forest Officer,
Coimbatore Division,
Coimbatore-641043.

To

The Principal Chief Conservator of Forests,
Head of Forest Force,
Chennai.

Through,
The Chief Conservator of Forests &
Field Director, Anamalai Tiger Reserve,
Coimbatore – 43.

C.No.8192/2020/D1 dated.14.11.2025

Sir,

Sub: Forests (Conservation) Act, 1980 – Coimbatore Forest Division
– Proposal for diversion of 15.15 Ha of Forest land for utilizing
the existing 230KV transmission corridor (since 1965) from
Parali PH 3 to loc. 56 in Nellithurai RF of Coimbatore Division
for erection of 400 KV DC line on DC towers with HTLS in
Coimbatore District – Report submission - Regarding

- Ref:
1. Online proposal uploaded by the User Agency –
Proposal No. FP/TN/TRANS/40633/2019, dated
11.06.2019 and resubmission on 19.10.2020.
 2. The Principal Chief Conservator of Forest (Head of
Department), Chennai Ref. No. TS3/29182/2019, dated
27.10.2020.
 3. This office Ref. No. 8192/2020/D1, dated 15.04.2025.
 4. The Principal Chief Conservator of Forest (HoFF),
Chennai Ref. No. TS3/1584/2025, dated 23.05.2025.
 5. This office Ref. No. 1903/2020/D1, dated 03.06.2025 &
20.09.2025.
 6. The Chief Conservator of Forests & Field Director,
ANmalai Tiger Reserve, Coimbatore Ref. No.
10516/2021, dated 25.09.2025
 7. The Principal Chief Conservator of Forest (Head of
Department), Chennai Ref. No. TS3/1584/2025, dated
28.10.2025.

With reference to the above, it is submitted that, the details called
for by the Principal Chief Conservator of Forest (HoFF), Chennai in the
reference 7th cited is furnished as below.

- i) **Kml file of selected degraded forest area has not been uploaded in
Part-II of Form-A. In this section, kml file of proposed forest
diversion area has been uploaded in the proposal.**

It is submitted that, the compensatory afforestation has been proposed for Dwarf plantation under the transmission line ie., proposed diverted area. Hence, the Proposed diverted area and the Compensatory afforestation plantation proposed in the same area.

In this connection, the same kml files, SI-Sheet & Geo referenced maps are uploaded in the Part – II of Form - A

This is for favour of kind information.

Yours Faithfully,
Sd/-N.Jayaraj
District Forest Officer
Coimbatore Division.

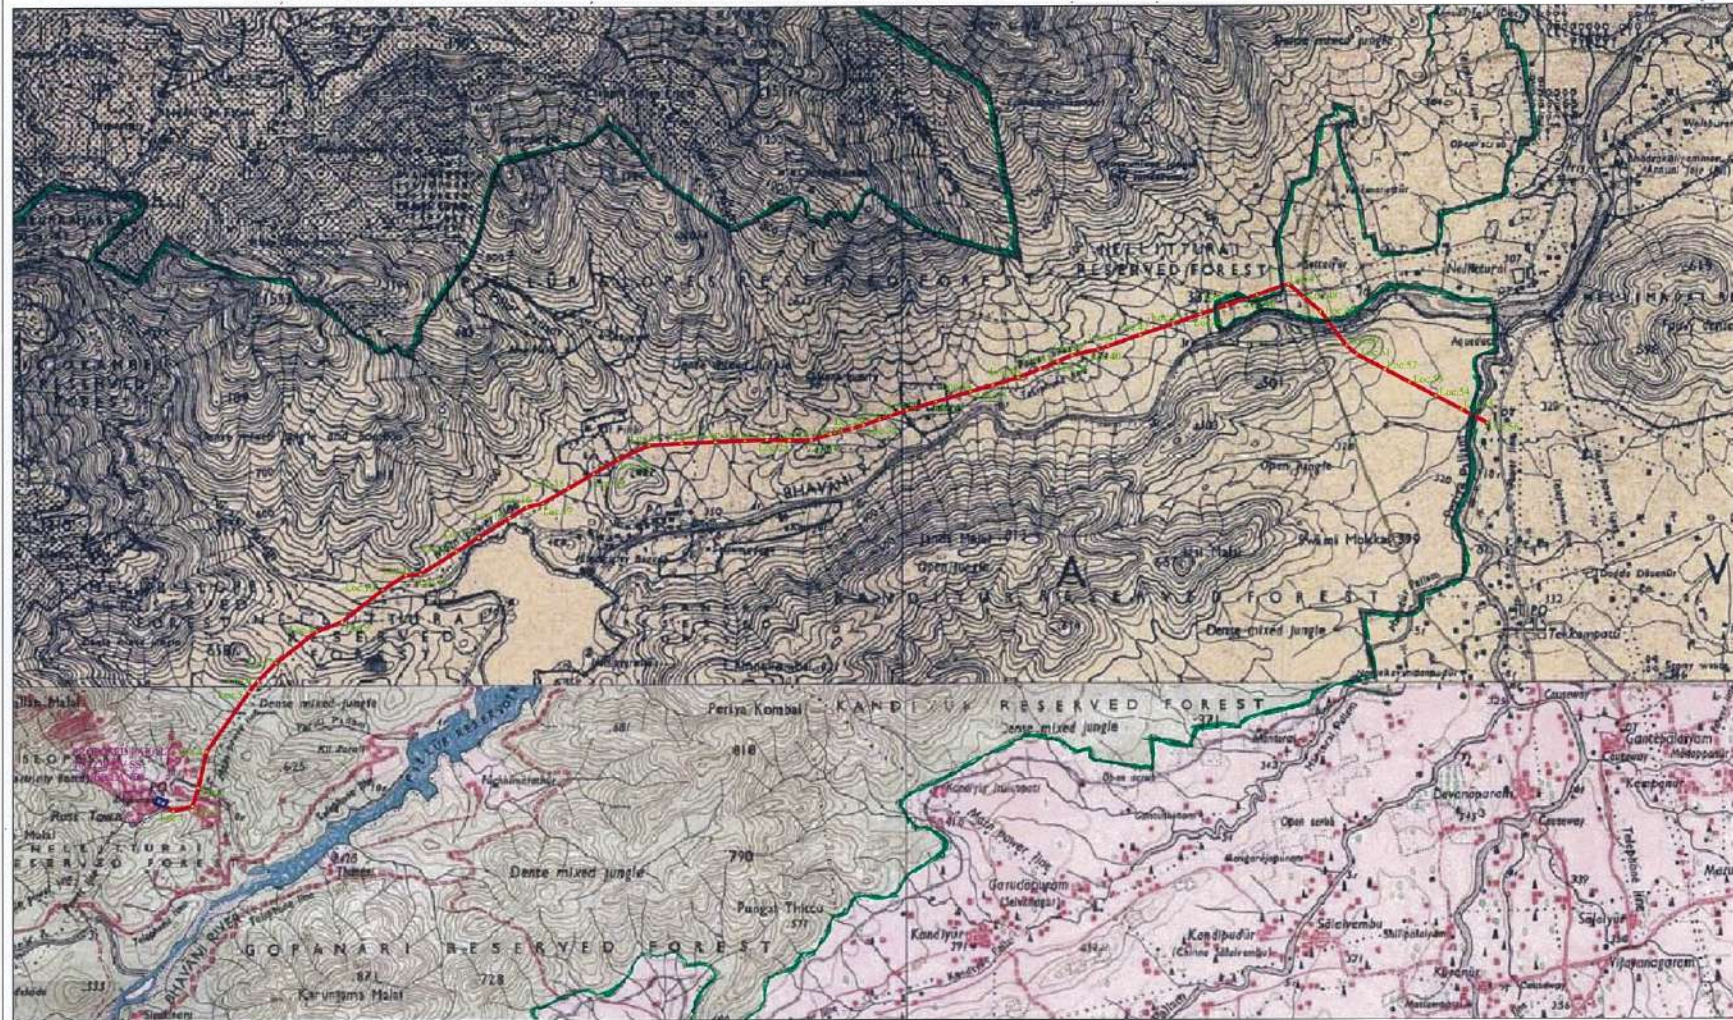
Copy submitted to the Chief Conservator of Forests & Field Director, Anamalai Tiger Reserve, Coimbatore for kind information.


// True copy / By order //


Superintendent



17/11/25

Location Sketch for the proposed CA Planting area in Degraded Forests in Sundapatti & Nellithurai RF in Coimbatore Forest Division



Source	Legend	X,Y CO-ORDINATES FOR TOWER LOCATIONS (Projection: UTM Datum: WGS 84)																												 JALANJALU TRANSMISSION CORPORATION LIMITED GCS:COMBATORRE						
1. GPS Co-ordinate 2. Toposheets	Angle point: Proposed route Village road Reserved forest Boundary River/Canal	S.No.	Loc.No.	Zone	Easting	Northing	S.No.	Loc.No.	Zone	Easting	Northing	S.No.	Loc.No.	Zone	Easting	Northing	S.No.	Loc.No.	Zone	Easting	Northing	S.No.	Loc.No.	Zone	Easting	Northing	S.No.	Loc.No.	Zone			Easting	Northing			
Scale 1:50,000	Date 10/06/2019	1	Loc.No.1	43 P	0997232	1242294	11	Loc.No.11	43 P	0997201	1242692	21	Loc.No.21	43 P	0997201	1242692	31	Loc.No.31	43 P	0997201	1242692	41	Loc.No.41	43 P	0997201	1242692	51	Loc.No.51	43 P	0997201	1242692	61	Loc.No.61	43 P	0997201	1242692
		2	Loc.No.2	43 P	0997232	1242317	12	Loc.No.12	43 P	0997201	1242685	22	Loc.No.22	43 P	0997201	1242692	32	Loc.No.32	43 P	0997201	1242692	42	Loc.No.42	43 P	0997201	1242692	52	Loc.No.52	43 P	0997201	1242692	62	Loc.No.62	43 P	0997201	1242692
		3	Loc.No.3	43 P	0997232	1242317	13	Loc.No.13	43 P	0997201	1242685	23	Loc.No.23	43 P	0997201	1242692	33	Loc.No.33	43 P	0997201	1242692	43	Loc.No.43	43 P	0997201	1242692	53	Loc.No.53	43 P	0997201	1242692	63	Loc.No.63	43 P	0997201	1242692
		4	Loc.No.4	43 P	0997232	1242317	14	Loc.No.14	43 P	0997201	1242685	24	Loc.No.24	43 P	0997201	1242692	34	Loc.No.34	43 P	0997201	1242692	44	Loc.No.44	43 P	0997201	1242692	54	Loc.No.54	43 P	0997201	1242692	64	Loc.No.64	43 P	0997201	1242692
		5	Loc.No.5	43 P	0997232	1242317	15	Loc.No.15	43 P	0997201	1242685	25	Loc.No.25	43 P	0997201	1242692	35	Loc.No.35	43 P	0997201	1242692	45	Loc.No.45	43 P	0997201	1242692	55	Loc.No.55	43 P	0997201	1242692	65	Loc.No.65	43 P	0997201	1242692
		6	Loc.No.6	43 P	0997232	1242317	16	Loc.No.16	43 P	0997201	1242685	26	Loc.No.26	43 P	0997201	1242692	36	Loc.No.36	43 P	0997201	1242692	46	Loc.No.46	43 P	0997201	1242692	56	Loc.No.56	43 P	0997201	1242692	66	Loc.No.66	43 P	0997201	1242692
		7	Loc.No.7	43 P	0997232	1242317	17	Loc.No.17	43 P	0997201	1242685	27	Loc.No.27	43 P	0997201	1242692	37	Loc.No.37	43 P	0997201	1242692	47	Loc.No.47	43 P	0997201	1242692	57	Loc.No.57	43 P	0997201	1242692	67	Loc.No.67	43 P	0997201	1242692
		8	Loc.No.8	43 P	0997232	1242317	18	Loc.No.18	43 P	0997201	1242685	28	Loc.No.28	43 P	0997201	1242692	38	Loc.No.38	43 P	0997201	1242692	48	Loc.No.48	43 P	0997201	1242692	58	Loc.No.58	43 P	0997201	1242692	68	Loc.No.68	43 P	0997201	1242692
		9	Loc.No.9	43 P	0997232	1242317	19	Loc.No.19	43 P	0997201	1242685	29	Loc.No.29	43 P	0997201	1242692	39	Loc.No.39	43 P	0997201	1242692	49	Loc.No.49	43 P	0997201	1242692	59	Loc.No.59	43 P	0997201	1242692	69	Loc.No.69	43 P	0997201	1242692
		10	Loc.No.10	43 P	0997232	1242317	20	Loc.No.20	43 P	0997201	1242685	30	Loc.No.30	43 P	0997201	1242692	40	Loc.No.40	43 P	0997201	1242692	50	Loc.No.50	43 P	0997201	1242692	60	Loc.No.60	43 P	0997201	1242692	70	Loc.No.70	43 P	0997201	1242692

PREPARED BY:
S. R. RAMACHANDRAN
24, HONGKONG STREET,
NEW FULBARTON,
SINGAPORE
Tel: 909409509


JALANJALU TRANSMISSION CORPORATION LIMITED
GCS:COMBATORRE

P. Chandrasekhar
Executive Engineer
Transmission Line Construction
TRANTRANSCO
Mettupalayam

For B. Srinivasan
SUPERINTENDING ENGINEER
General Construction Circle
TANTRANSCO
Tatabad / Coimbatore - 12.

Location Sketch for the proposed CA Planting area in Degraded Forests in Sundapatti & Nellithurai RF
in Coimbatore Forest Division

