



बिहार सरकार

(पर्यावरण, वन एवं जलवायु परिवर्तन विभाग)

कार्यालय : प्रधान मुख्य वन संरक्षक, बिहार

(कैम्पा एवं वन संरक्षण संभाग)

तृतीय तल, अरण्य भवन, शहीद पीर अली खाँ मार्ग, पटना-800 014

संख्या- FC/193/2020- 1378

प्रेषक,

सुरेन्द्र सिंह, भा०व०से०

अपर प्रधान मुख्य वन संरक्षक (कैम्पा)

—सह—नोडल पदाधिकारी (वन संरक्षण),

बिहार, पटना।

सेवा में,

सरकार के अवर सचिव,

पर्यावरण, वन एवं जलवायु परिवर्तन विभाग,

बिहार सरकार, पटना।

पटना 14, दिनांक- 08/12/2025

विषय— श्री बिनोद कुमार सिंह द्वारा छपरा जिलान्तर्गत अंजनी मौजा के खाता संख्या-160, खेसरा संख्या-2126, अंचल—परसा में सीतलपुर—मकरे पथ के किनारे IOCL का रिटेल आउटलेट स्थापित करने के क्रम में पहुँच पथ निर्माण हेतु वन (संरक्षण) अधिनियम, 1980 के तहत 0.02124 है. वन भूमि अपयोजन का प्रस्ताव पर सैद्धांतिक स्वीकृति प्राप्त करने के संबंध में।

प्रसंग— क्षेत्रीय कार्यालय राँची का पत्रांक FP/BR/Approach/116799/2020/4857 दिनांक 21.08.2021 एवं प्रयोक्ता एजेंसी का दिनांक 08.10.2021 एवं 07.10.2025 की (छायाप्रति संलग्न)

महाशय,

उपर्युक्त विषयक प्रासंगिक पत्र के आलोक में कहना है कि क्षेत्रीय कार्यालय राँची द्वारा पृच्छा की गयी थी, जो प्रयोक्ता एजेंसी एवं वन प्रमंडल पदाधिकारी सारण, वन प्रमंडल छपरा द्वारा सभी शर्तों एवं पृच्छाओं का अनुपालन प्रतिवेदन समर्पित किया गया है, जिसे इस पत्र के साथ संलग्न भेजा जा रहा है। कंडिका—I (Part-IV) का अनुपालन आपके कार्यालय द्वारा की जानी है।

अतः अनुरोध है कि विषयांकित प्रस्ताव पर अग्रेतर कार्रवाई करते हुए क्षेत्रीय कार्यालय राँची, पर्यावरण एवं जलवायु परिवर्तन मंत्रालय से सैद्धांतिक स्वीकृति (Stage-I) निर्गत करने की अग्रेतर कार्यवाही करने की कृपा की जाय।

विश्वासभाजन,

(सुरेन्द्र सिंह)

अपर प्रधान मुख्य वन संरक्षक (कैम्पा)

—सह—नोडल पदाधिकारी (वन संरक्षण),

बिहार, पटना।

2025

ज्ञापांक—FC/193/2020-1378

दिनांक—०८/१२/२०२५

प्रतिलिपि : श्री बिनोद कुमार सिंह, ग्राम+पोस्ट—अंजनी, थाना-परसा, ज़िला-छपरा,
पिन-841218 को सूचना एवं आवश्यक कार्रवाई हेतु प्रेषित।

सुरेन्द्र सिंह

(सुरेन्द्र सिंह)
अपर प्रधान मुख्य वन संरक्षक (कैम्पा)
—सह—नोडल पदाधिकारी (वन संरक्षण),
बिहार, पटना।



कार्यालय— वन प्रमंडल पदाधिकारी,
सारण वन प्रमंडल, छपरा, बिहार 841301

Phone number: 7858998981 Email- dfosaran@gmail.com

पत्रांक : ३१

दिनांक : ८७. ०१. २०२६

प्रेषक,

सोनु कुमार, भा०व०से०
वन प्रमंडल पदाधिकारी,
सारण वन प्रमंडल, छपरा

सेवा में,

वन संरक्षक,
सीवान अंचल, सीवान।

विषय — श्री बिनोद कुमार सिंह द्वारा छपरा जिलांतर्गत अंजनी मौजा के खाता संख्या—160 खेसरा संख्या— 2126, अंचल— परसा में शीतलपुर—मकेर पथ के किनारे IOCL का रिटेल आउटलेट स्थापित करने के क्रम में पहुँच पथ निर्माण हेतु वन (संरक्षण) अधिनियम, 1980 के तहत 0.02124 हेतु वन भूमि अपयोजन का प्रस्ताव के संबंध में।

प्रसंग— भवदीय पत्रांक— 2491 दिनांक— 26.11.2025.

महाशय,

उपर्युक्त विषयक प्रासंगिक पत्र के संबंध में सादर सूचित करना है कि पर्यावरण, वन एवं जलवायु परिवर्तन विभाग, भारत सरकार, रॉची का पत्रांक—FP/BR/Approach/116799/2020/4857 दिनांक— 31.08.2021 के तहत की गई पृच्छा का बिंदुवार अनुपालन प्रतिवेदन प्रयोक्ता एजेंसी श्री बिनोद कुमार सिंह द्वारा उपलब्ध कराया गया है जिसे जाँचोपरांत इस पत्र के साथ संलग्न कर भवदीय को आवश्यक कार्रवाई हेतु भेजी जा रही है।

अनुलग्नक— यथोक्त

विश्वासभाजन

✓

वन प्रमंडल पदाधिकारी,
सारण वन प्रमंडल, छपरा।

८४

दिनांक 12-12-2025

सेवा में,

वन प्रमंडल पदाधिकारी,

सारण वन प्रमंडल, छपरा ।

विषय- श्री बिनोद कुमार सिंह द्वारा छपरा जिलान्तर्गत अंजनी मौजा के खाता संख्या - 160, खेसरा संख्या - 2126, अंचल - परसा में सीतलपुर - मकेर पथ के किनारे IOCL का रिटेल आउटलेट स्थापित करने के क्रम में पहुँच पथ निर्माण हेतु वन (संरक्षण) अधिनियम, 1980 के तहत 0.02124 हे. वन भूमि अपयोजन का प्रस्ताव पर सैद्धांतिक स्वीकृति प्राप्त करने के संबंध में।

प्रसंग- अपर प्रधान मुख्य वन संरक्षक कैम्पा-सह-नोडल पदाधिकारी वन संरक्षण बिहार, पटना का पत्रांक- 863, दिनांक 17.09.2021

महाशय,

उपर्युक्त विषयक प्रसंगाधीन पत्र के साथ संलग्न पर्यावरण, वन एवं जलवायु परिवर्तन विभाग, भारत सरकार, राँची का पत्रांक FP/BR/Approach/116799/2020/4857, दिनांक 31.08.2021 के माध्यम से की गयी पृच्छाओं का निराकरण प्रतिवेदन निम्नवत है-

क्र. सं.	पृच्छाए	निराकरण
1	Part-IV of From A of the From A proposal.	From A मेरे द्वारा ऑनलाईन समर्पित कर दी गयी है। Part-IV पर्यावरण, वन एवं जलवायु परिवर्तन विभाग द्वारा समर्पित की जायेगी।
2	Certified copy of area calculation by the concerned DFO.	इसका अनुपालन वन प्रमंडल पदाधिकारी द्वारा किया जाना है।
3	Toposheet map with delination of the forest land proposed for diversion along with.	स्थल चिन्हित कर टोपोशीट नक्शा परिवेश वेबसाईट पर आलोड कर दिया गया है।
4	Correct geo-reference map with the correct value of latitude and longitude	संशोधित मैप परिवेश वेबसाईट पर आलोड कर दिया गया है।



5	Exact employment generation for the project in online portal.	ऑनलाईन में टंकण भूलवश स्थायी एवं अस्थायी 12 एवं 1235 मानव दिवस रोजगार सृजन को अंकित किया गया है जबकि पार्ट-1 में अंकित 24 मानव दिवस का ही वास्तविक रूप से रोजगार सृजित होंगे। ऑनलाईन में प्रविष्टि कर दी गयी है।
6	Copy of the "Letter of Intent" in favour of applicant.	Letter of Intent को परिवेश वेबसाईट पर अलोड कर दिया गया है। साथ ही इस पत्र के साथ संलग्न है।
7	NOCs from the State Pollution Board and NHAI in favour of proposal.	State Pollution Board से छूट मिलने के उपरांत इसकी अनापति की आवश्यकता नहीं है। पथ निर्माण विभाग द्वारा निर्गत अनापति प्रमाण-पत्र परिवेश पोर्टल पर अपलोड कर दिया गया है। साथ ही इस पत्र के साथ संलग्न है।

अतएव अनुरोध है कि विषयक प्रस्ताव पर अग्रेतर कार्रवाई करने की कृपा कीजाय।

अनु० - यथोक्त ।


विश्वासभाजन,

बिनोद कुमार सिंह, मोबाइल नम्बर - 8076226134.

ग्राम + पोस्ट - अंजनी, थाना - परसा,

जिला-छपरा (सारण), पिन - 841219.

छपरा जिलान्तर्गत मौजा अंजनी खाता नं० 160 खेसरा नं० 2126 अंचल परसा में
सीतलपुर-मकेर पथ के किनारे IOCL का रिटेल आउटलेट स्थापित करने के लिये
सुरक्षित वन भूमि के गणना का विवरण।

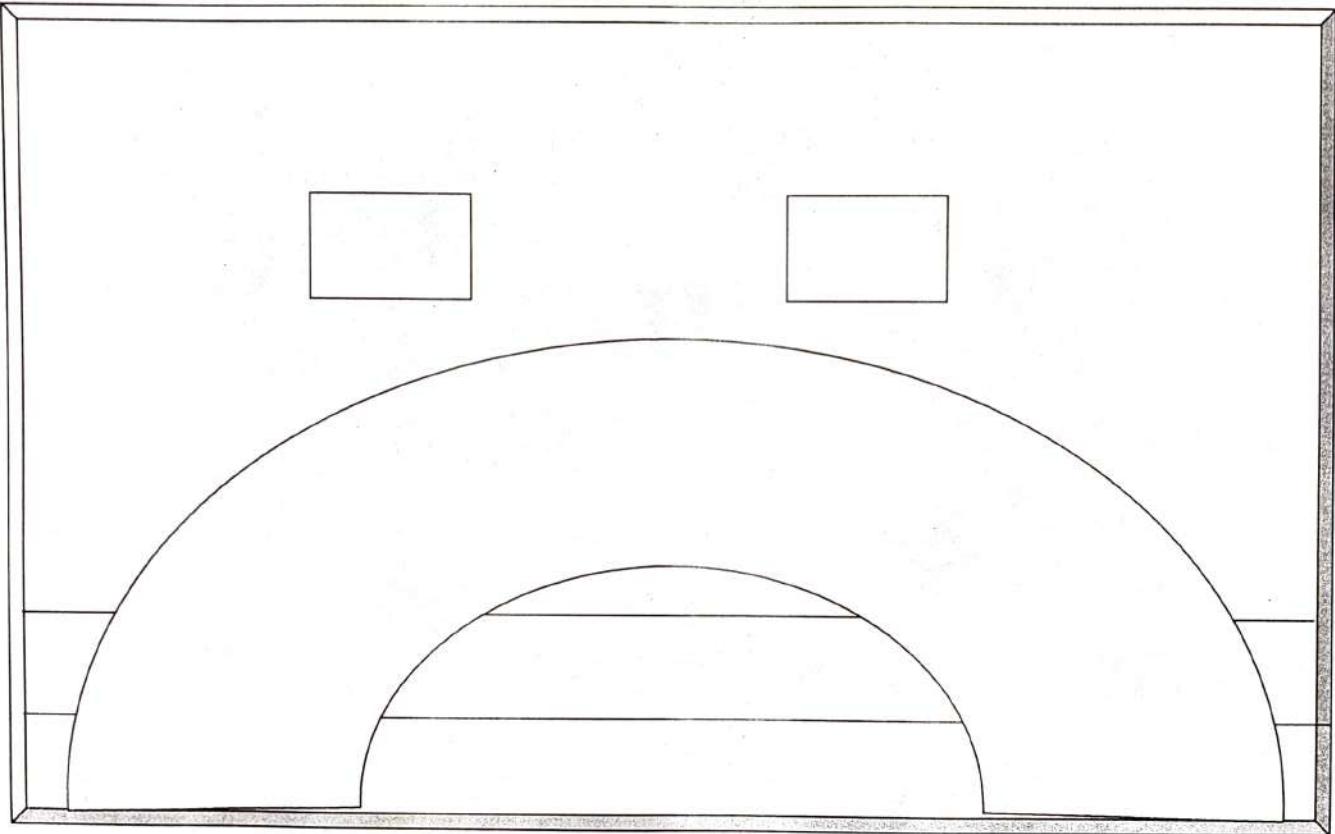

(क) प्रवेश में चौड़ाई:-	7.50 मीटर (निर्देशानुसार)
प्रवेश में लंबाई:-	14.16 मीटर (वास्तविक लम्बाई)
	= $7.50 \times 14.16 = 106.20$ वर्ग मीटर
(ख) निकास में चौड़ाई:-	7.50 मीटर (निर्देशानुसार)
निकास में लंबाई:-	14.16 मीटर (वास्तविक लम्बाई)
	= $7.50 \times 14.16 = 106.20$ वर्गमीटर

अतः कुल सुरक्षित वन भूमि— $106.20 + 106.20 = 212.40$ वर्गमीटर
 अथवा 0.02124 हेक्टेक्टर

 
 (बिनोद कुमार सिंह)

Divisional Forest Officer
 Saran Forest Division Chhapra




निर्यात के लिए नहीं NOT FOR EXPORT

OPEN SERIES
MAP

No. G45N1

Scale 1:50,000

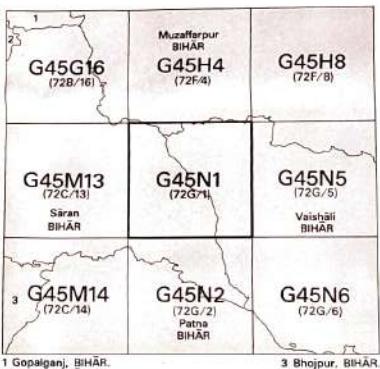

भारतीय सर्वेक्षण विभाग

SURVEY OF INDIA

1st Edition 2010.

Revised Price

Rs. 118/-

CONVENTIONAL SYMBOLS

Express highway: with taf; with bridge, with distance stone	22
Roads, metalled: according to importance	20
Roads, double carriageways: according to importance	18
Unmetalled roads: Can-track. Pack-track with pass. Foot-path	16
Streams: with track in bed; undefined. Canal	14
Dams: masonry or rock-filled; earthwork. Weir	12
River: dry with water channel; with island & rocks. Tidal river	10
Submerged rocks. Shoal. Swamps. Reeds	8
Wells: lined; unlined. Tube-well. Spring. Tantis: perennial; dry	6
Embankments: road or rail; tam; broken ground	4
Railways: broad gauge; double; single with station; under constn.	2
Railways, other gauges: double; single with distance stone; do	1
Mines line or railway. Kil. Cutting with tunnel	0
Contours with sub-feature. Rocky slopes. Cliffs	0
Sand feature: (1) flat,(2)sand-hills (permanent). Oldunes(shifting).	0
Towns or Villages: Inhabited; deserted. Fort	0
Huts: permanent; temporary. Tower. Antiquities.	0
Temple, Chhatri, Church, Mosque. Tāqā. Tomb, Graves	0
Lighthouses. Lightship. Buoy; lighted; unlighted. Anchorage	0
Mine: vein on trellis. Grass. Scrub	0
Paths: palmiva; other. Plantain. Conifer. Bamboo. Other trees	0
Areas: cultivated; wooded. Surveyed tree	0
Boundary, International	0
State: demarcated; undemarcated	0
District: subdivision; taluk or block; forest	0
Boundary pillars: surveyed; unlocated	0
Heights: triangulated; station; point; approximate	0
BM: 63' 3" BM: 62' 3"	0
Post office. Telegraph office. Overhead tank	0
Rest house or inspection bungalow. Circuit house. Police station	0
Camping ground. Forest: reserved; protected	0
Spaced names: administrative; locality or tribal	0
Hospital. Dispensary. Veterinary. Hospital / Dispensary	0
Aerodrome. Helipad. Tourist site	0
Power line: with pylons surveyed; with poles unsurveyed	0

श्रीराम के लिए प्रताप देव

Signature


REFERENCES

NH 19 National Highway No. 19


NOTES :-

Heights are in metres and above Indian mean sea level.
A relative height, Δh , represents the approximate height, in metres, between the top and bottom of a slope.

The sheet has not been adjusted to the heights of the spirit-levelled

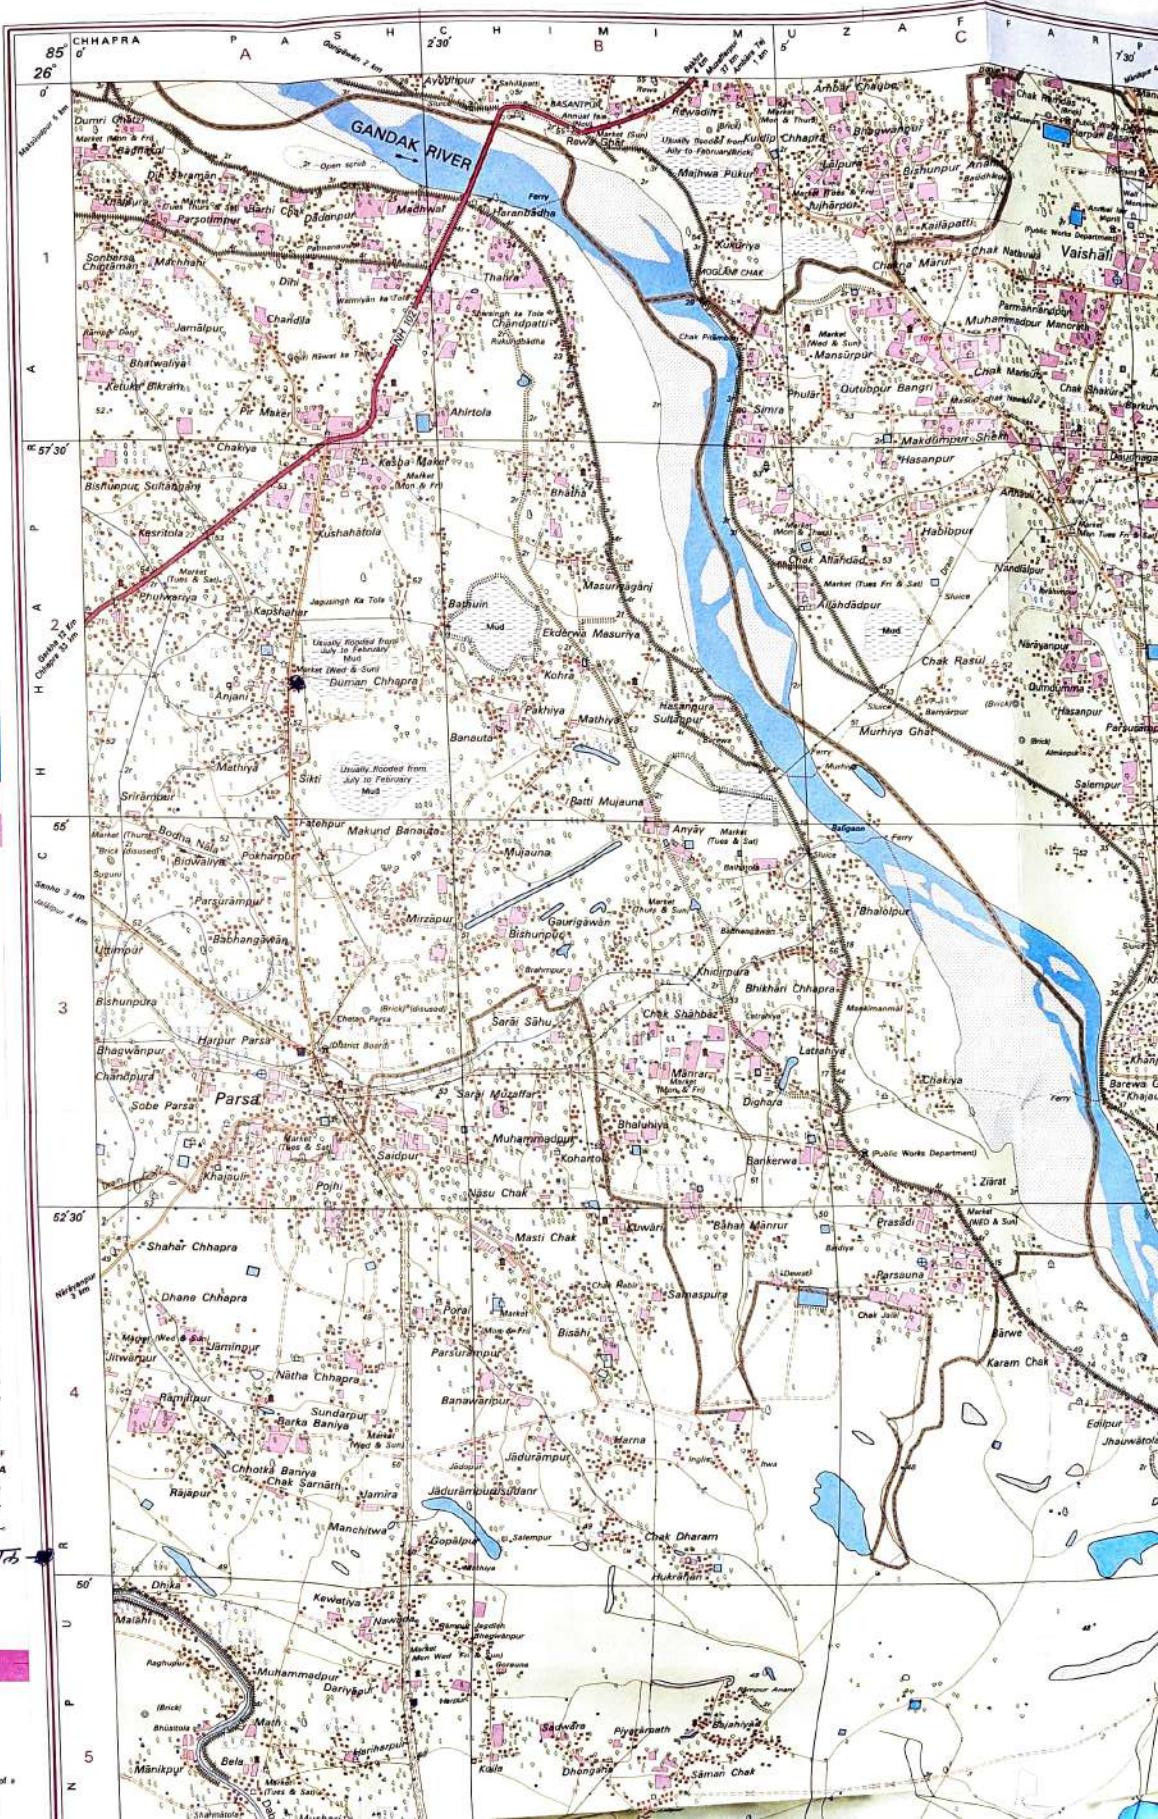

Project Proposal of IOCL on Parsa-Maker Rd by
Bhnod K. singh in Chhapra Dist.

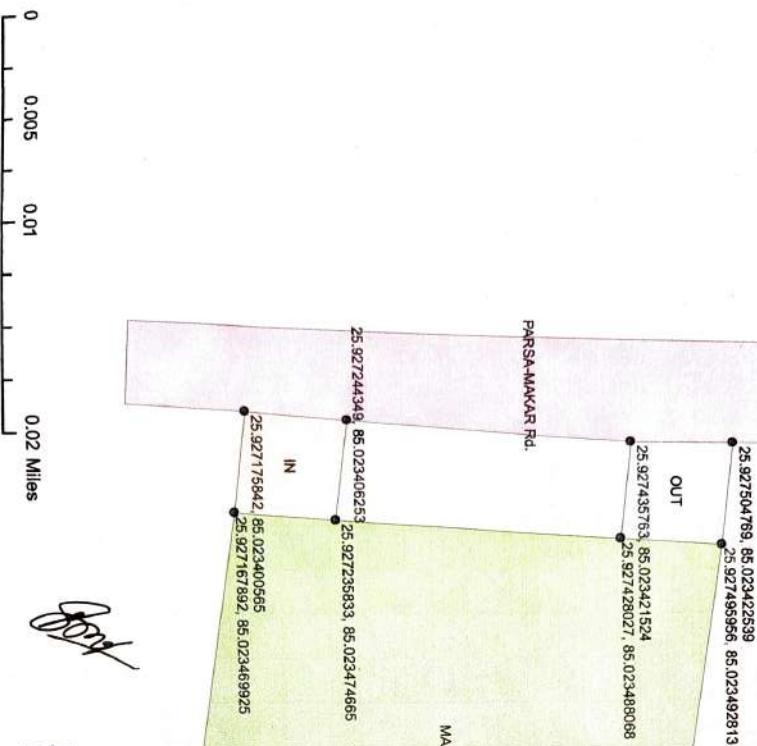

[Signature]
Divisional Forest Officer
Satyan Forest Division, Chhapra

Legend

- GPS
- SHPAE**
- Name
- IN
- MAIN AREA
- OUT
- PARSA-MAKAR Rd.



विषयन प्रभाग, पूर्वी क्षेत्र
Marketing Division, Eastern Region



इंडियन ऑयल कॉर्पोरेशन लिमिटेड

मुजफ्फरपुर मंडल कार्यालय
कृष्ण कॉम्प्लेक्स, अखाड़ाघाट रोड
मुजफ्फरपुर - 842001

Indian Oil Corporation Limited

Muzaffarpur Divisional Office
Krishna Complex, Akharaghata Road
Muzaffarpur-842 001
Phone : Office : 0621-2210111 / 2210112
Fax : 0621-2210213



Indian Oil
A Maharatna Company

Ref: M/2019/IN006033/BH./000256/2306/00077

Page: 1 of 4

Date: 18.03.2020

To,
Binod Kumar Singh
VILL+P.O:ANJANI
THANA:PARSA
DISTT:CHHAPRA,BIHAR,PIN:841218

Dear Sir/Madam,

Sub : Proposed MS/HSD B Site Kisan Seva Kendra Dealership at Location: WITHIN 4KM FROM UTKRAMIT MADHYA VIDYALYA,FATEHPUR,BLOCK-PARSA,District:SARAN State:Bihar Category:OBC

We refer to our advertisement dated 25.11.2018 and your application form No. 15455407173486 for the award of MS/HSD Kisan Seva Kendra dealership at the above location and you were the lone eligible applicant for the above location.

Please be informed that by this Letter of Intent, we propose to offer you a Kisan Seva Kendra dealership of Indian Oil Corporation Ltd. at the above location on the following terms & conditions:-

1. You have offered a suitable piece of land admeasuring 1260 Sq. Meter approx.; 35 Meter (frontage) X 36 Meter (depth) at 2126,KHATA NO:160, Village MAUZA:ANJANI ; Taluka:PARSA, District:SARAN. Owned by you along with Harendra Kumar Singh, Manorma Devi, Ravindra Kumar Singh, Savita Devi, Basanti Devi, Urmila Devi & Rajkali Devi as indicated by you in the application for the development of the subject Kisan Seva Kendra. You have to make available this land within 2 months from the date of this letter failing which this offer is liable to be withdrawn.
2. For making the land available as required above, you will ensure that the land arranged by you is either registered in your name or it should be leased to you for a minimum period of 19 years & 11 months.
3. As and when advised by the Corporation, the site offered by you would be duly developed up to the road level by cutting/filling (as applicable), with good earth/murrum, layer-wise compacted as per standard engineering practices. You shall also construct necessary retaining wall and compound wall of 1.5 meters height, designed as per site conditions as per approval of Corporation as committed under Clause 12 (e) of affidavit submitted by you along with application. Kindly note that in case the site as offered by you for putting up the Kisan Seva Kendra is not developed as per the advice of the Corporation, this Letter Of Intent will be withdrawn without any further notice.
4. You will provide at the retail outlet infrastructural facilities like Permanent Sales Building (Including Public Toilet/Electric Room/Office Room/Store/Lube display, Driveway-KSK, Yard Lighting, Water Connection/Borewell, Compressor with Electronic Air Gauge, Generator/Inverter as mentioned in the Brochure and after obtaining necessary clearances/approvals / licenses as applicable in each case. Indian Oil Corporation Ltd. will provide storage tanks and pumps and other facilities considered necessary at the Retail Outlets.
5. In addition, you will also provide the following basic facilities at your cost at the Retail Outlet premises:-
 - a. Clean drinking water.
 - b. Free Air.
 - c. Clean toilet.
 - d. Telephone.
 - e. First aid kit with valid medicines.
 - f. Adequate प्रौद्योगिकीय संसाधन : जी. -9, अली यावर जंग मार्ग, बांद्रा (पूर्व), मुम्बई - 400 051 (भारत)
 - g. PUC facilities wherever it is mandatory.
 - h. Other facilities as may be specified by the Corporation from time to time.

Regd. Office: G-9, Ali-Yavar Jung Marg, Bandra, (East), Mumbai-400 051 (India)
CIN: L 25201 MH 1959 G07611388


6. For the facilities that may be provided by the Corporation as aforesaid, we will recover from you license fee as may be decided by the Corporation and applicable to you from time to time.
 - i) At present, up to a combined sales volume (MS+HSD) of less than 600 KL in a financial year, the SSLF recovery shall be Rs NIL / KL for MS and Rs NIL /KL for HSD including applicable taxes.
 - ii) On achieving a combined sales volume (MS+HSD) of 600 KL or more in a financial year, license fee will be recovered from the first month of the next financial year. At present, the license fee recoverable is Rs 233.45/- KL for MS and Rs 194.54/- KL for HSD including applicable taxes.
 - iii) After commencement of SSSLF recovery, even if the sales volume drops below the minimum combined volume (MS+HSD) of 600 KLPA, the recovery shall continue as per (ii) above.
7. The corporation will not be held liable for any loss or damage on account of delay that may be caused in providing you the facilities mentioned above, whatever may be the cause of the failure or delay.
8. You will ensure all financial and other arrangements for operating the retail outlet dealership. In case you are unable to arrange funds required for development of desired infrastructure and facilities at the Outlet allotted and the working capital for operation of the outlet as mentioned in the Advertisement for the location, this LOI can be withdrawn and you will have no claim/damages whatsoever against the Oil Company.
9. You shall not induct any partner(s) in case of individual (s) nor make any changes in the constitution of the partners as existing at the time of application without approval of the company, except your spouse as per terms and conditions of Indian Oil Corporation Ltd., and shall give an undertaking to this effect.
10. It will always be a basic condition for the award of MS / HSD retail outlet dealership that you shall be paying attention towards day to day working of the dealership by personally managing the affairs of the dealership you will give us a written undertaking to this effect and shall not assign or part with the same to any other person (s).

You will not be eligible for taking up any employment. If you are already employed you will have to resign from the employment and produce the letter of acceptance of resignation by the employer before the issuance of Letter of Appointment by Indian Oil Corporation Ltd..

11. You will deposit with us a Demand Draft for 270000.00 drawn on any scheduled bank in favour of Indian Oil Corporation Ltd. payable at MUZAFFARPUR towards Security Deposit (after setting off Initial Security Deposit amount) at the time of issuance of appointment letter after compliance of all the requirements of LOI.

Kindly note that the Security deposit will not carry any interest and is refundable at the time of expiry of agreement between you and the Corporation. However, if such expiry of agreement is consequent to proven adulteration/malpractice at the dealership, this amount will be forfeited. Moreover, this Corporation reserves its right to adjust this amount towards any dues to it.

12. You will also remit Rs 5.0 Lakhs towards Non-refundable Fixed fee by way of a Demand Draft for Rs Rs 5.0 Lakhs drawn on any scheduled bank in favour of Indian Oil Corporation Ltd. payable at MUZAFFARPUR Within 15 days of receipt of NOC.
13. You will be notified by the corporation, in writing, after the facilities mentioned above are made available and are ready for commissioning the dealership. Immediately on receipt of the above notice from the Corporation, you shall obtain each and every license necessary for operating your dealership as may be required under any Central / State Govt. / Municipal or local authorities for the time being in force.
14. If we find that the progress made by you towards the above is not to our satisfaction, this offer is liable to be withdrawn.
15. Please note that you are required to fulfill the conditions with regard to inducting Spouse as Co-owner in the dealership before issuance of Letter of Appointment.

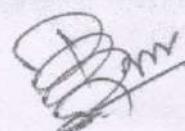

16. This letter of intent will stand automatically withdrawn and cancelled on the happening of any of the following events:-

- a. In case you or any of your family members (as defined under disqualification criteria of dealer selection guidelines) receive anytime or have received a letter of intent for any other "A" site RO dealership or LPG distributorship from our company or any other oil marketing company either in your individual capacity or in partnership with any other individual(s). In case you or any of your family member gets inducted as partner or proprietor in "A" site RO dealership or LPG distributorship of our company or any other oil marketing company.
- b. If it is found that you have suppressed and / or misrepresented any material facts in your application.
- c. In case you are found to be convicted for any criminal / economic offence involving moral turpitude.
- d. In the event of death if you are an individual/partner.

17. In case you are not able to provide the land / develop facilities within the specified time or fail to fulfill the terms & conditions of LOI, then LOI can be withdrawn. In such situations Initial Security Deposit (ISD) would be forfeited.

The LOI would also be withdrawn and selection cancelled, if you are unable to submit the Non-refundable fixed fee within the stipulated time. In such situations Initial Security Deposit (ISD) would be forfeited.

18. You will not sell/lease/mortgage the said land to any third party without the permission of Indian Oil Corporation Ltd. in writing, so long as the Dealership Agreement is valid and Indian Oil Corporation Ltd.'s facilities continue at the site.

19. In case of termination of / resignation from the dealership, within 3 months of disassociation from Indian Oil Corporation Ltd., you will execute a lease or will sub lease the land together with structures thereon to the company if the company so desires, for a period not exceeding 30 years at normal yearly rental (excluding Municipal Taxes) which shall not be more than 10 % of the then prevailing market value of the land and the structures standing thereon.

20. This letter is merely a letter of intent and is not to be construed as a 'firm offer' of dealership to you. The dealership will be allotted to you on your complying with the terms and conditions spelt out herein above by issuance of appointment letter along with signing of our standard dealership agreement between you and us.

21 Note : You have one time option to offer alternate land meeting all specifications in the advertised location/stretch within 90 days of this LOI provided you have not availed such opportunity of providing alternate land after FVC (Field Verification of Credentials).

Should you require any further details / guidelines, please get in touch with our office at the address mentioned below:

Muzaffarpur Divisional Office
Krishna Complex, Akharaghat Rd,
Muzaffarpur, Bihar


Remarks :

Please acknowledge receipt of this letter.

Thanking you,

Yours faithfully

For Indian Oil Corporation Ltd.

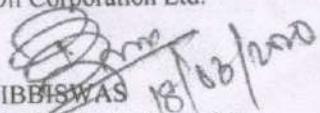
RAJIBBISWAS 18/03/2020
Chief Divisional Retail Sales Manager

ACKNOWLEDGEMENT

I / we hereby accept this Letter of Intent with all the terms and conditions stipulated therein.

I/We do hereby confirm that I/we am/are eligible for allotment of Retail Outlet dealership as per applicability of Multiple Dealership Norm defined under Clause "Disqualification" in the " Brochure for Selection of Dealers for Regular & Rural Retail Outlets" and I am / We are not disqualified for allotment of Retail Outlet dealership under other conditions mentioned therein.

Place: 26/06/2020
Date: _____

Signature: 
Name:

ref: M/2019/IN006033/BH./000256/2306/00077

Date: 18.03.2020

NOO:

CC : State Retail Head : Vide ref. 1198 dated 17.03.2020 approval was obtained for issue of LOI. Accordingly the above LOI has been issued. This is for your kind information & records.

मुख्य अभियंता, उत्तर का कार्यालय

पथ निर्माण विभाग, बिहार, पटना।

(E-mail:- cerednb@gmail.com, Mob. No.-9470001351)

पत्रांक :- प्र०-23/उत्तर(आउटलेट)-30-42/2025 २४६४३ पटना, दिनांक :- २५.८.२०२५
प्रेषक,

मुख्य अभियंता, उत्तर
पथ निर्माण विभाग, बिहार, पटना।

सेवा में
प्र०-२०-२५३६

२५.८.२५

अधीक्षण अभियंता,
पथ निर्माण विभाग,
सारण पथ अंचल, हाजीपुर।

पथ प्रमंडल, सोनपुर अन्तर्गत मौजा-अंजनी, खाता नं०-160, खेसरा नं०-2126, थाना
नं०-232, जिला-सारण में IOCL द्वारा प्रस्तावित रिटेल आउटलेट खोलने हेतु
औपबंधिक अनापत्ति प्रमाण पत्र निर्गत करने के संबंध में।

प्रसंग:-

- आपका पत्रांक-1220 (अनु०), दिनांक-02.08.2025
- विभागीय संकल्प ज्ञापांक- 1921 (S) दिनांक- 08.03.2018
- विभागीय पत्रांक- 80 (E), दिनांक 04.01.2024

महाशय,

उपरोक्त प्रासंगिक पत्र के आलोक में पथ प्रमंडल, सोनपुर अन्तर्गत मौजा-अंजनी, खाता नं०-160
खेसरा नं०-2126, थाना नं०-232, जिला-सारण में IOCL द्वारा प्रस्तावित रिटेल आउटलेट खोलने हेतु आपबंधिक
अनापत्ति प्रमाण पत्र विभागीय निदेश पत्रांक-80 (ई०) दिनांक-04.01.2024 तथा संकल्प ज्ञापाक-1921 (S)
दिनांक-08.03.2018 के आलोक में प्रदान की जाती है। उक्त औपबंधिक अनापत्ति कार्यपालक अभियंता पशा
प्रमण्डल, सोनपुर द्वारा प्रस्ताव के साथ संलग्न चेकलिस्ट में अंकित विवरणी के आधार पर दी जा रही है। कृपया
अपने स्तर से प्रस्तावित रिटेल आउटलेट स्थल का पुनः निरीक्षण कर चेकलिस्ट में अंकित विवरणी से संतुष्ट
होकर ही अग्रेतर कार्रवाई की जाय। यदि भविष्य में इसमें कोई त्रुटि पाई जाती है तो कार्यपालक अभियंता इसक
लिए जिम्मेवार होंगे। साथ ही निम्नलिखित शर्तों का अनुपालन करना सुनिश्चित करेंगे :-

- भविष्य में यदि आवेदक द्वारा प्रस्तावित स्थल के संबंध में दी गई सूचनाओं में कोई त्रुटि पाई
जाती है तो यह औपबंधिक अनापत्ति प्रमाण पत्र स्वतः निरस्त समझा जायेगा।
- पेट्रोल पम्प के नक्शा एवं चेकलिस्ट की एक प्रति आवश्यक कार्रवाई हेतु मूल में लौटाई जाती है।
- प्रत्येक 5 वर्ष के बाद विभागीय संकल्प ज्ञापांक-1921 (S) दिनांक-08.03.2018 को कड़िका-6
अनुपालन में विभाग द्वारा निर्धारित Renewal Fee जमा कराते हुए नवीकरण की जाएगी।
- MoRTH, IRC एवं विभागीय रिटेल आउटलेट से संबंधित दिशा निर्देश का अनुपालन वृद्धत
सुनिश्चित किया जाय।
- समर्पित चेकलिस्ट के आधार पर औपबंधिक अनापत्ति प्रमाण पत्र निर्गत किया जा रहा है। आप
अनुरोध है कि चेकलिस्ट में दर्ज सूचनाओं से स्वयं भी संतुष्ट हो कर कार्रवाई करेंगे।

अनु०:- नक्शा एवं चेकलिस्ट की एक-एक प्रति (मूल में)।

विश्वासभाजन

OK 25/8/2025

मुख्य अभियंता, उत्तर

25/8/2025
25/8/2025

12

अधीक्षण अभियंता का कार्यालय,
पथ निर्माण विभाग सारण पथ अंचल, हाजीपुर।

पत्रांक:-
प्रेषक
सेवा में
1370 का कुर
02/09/25

हाजीपुर, दिनांक- ०१.०९.२५

अधीक्षण अभियंता,
सारण पथ अंचल, हाजीपुर

कार्यपालक अभियंता,
पथ प्रमङ्गल, सोनपुर

विषय:-

पथ प्रमङ्गल, सोनपुर अन्तर्गत मौजा-अंजनी, खाता नं०-160, खेसरा नं०-2126, थाना नं०-232, जिला- सारण में IOCL द्वारा प्रस्तावित रिटेल आउटलेट स्थापित करने हेतु औपबंधिक अनापत्ति प्रमाण पत्र निर्गत करने के संबंध में।

प्रसंग:-

महाशय

उपरोक्त विषयक प्रासंगिक पत्र (छाया प्रति संलग्न) द्वारा पथ प्रमङ्गल, सोनपुर अन्तर्गत मौजा-अंजनी, खाता नं०-160, खेसरा नं०-2126, थाना नं०-232, जिला- सारण में IOCL द्वारा प्रस्तावित रिटेल आउटलेट स्थापित करने के लिए पथ निर्माण विभाग की भूमि को पहुँच पथ के रूप में वैकासित कर व्यवहार करने हेतु 05 (पाँच) वर्षों के लिए औपबंधिक अनापत्ति प्रमाण पत्र विभागीय निर्दाश (पत्रांक-80(ई) दिनांक- 04.01.2024) तथा संकल्प संख्या-1921(एस) दिनांक- 08.03.2018 के आलोक ने प्रदान की गई है। उक्त अनापत्ति आपके द्वारा प्रस्ताव के साथ संलग्न चेकलिस्ट में अंकित विवरणी द आधार पर दी गई है। कृपया कार्यपालक अभियंता अपने स्तर से प्रस्तावित रिटेल आउटलेट का स्थान निरीक्षण कर चेक लिस्ट में अंकित विवरणी से संतुष्ट होकर ही अग्रतर कार्रवाई की जाय, यदि भविष्य न इसमें कोई त्रुटि पाई जाती है, तो कार्यपालक अभियंता इसके लिए जिम्मेवार होगे, साथ ही निम्नलिखित शर्तों का अनुपालन करना सुनिश्चित करेंगे :-

- भविष्य में यदि आवेदक द्वारा प्रस्तावित स्थल के संबंध में दी गई सूचनाओं में कोई त्रुटि पायी जाती है तो यह औपबंधिक अनापत्ति प्रमाण पत्र स्वतः निरस्त समझा जायेगा।
- पेट्रोल पम्प के नक्शा एवं चेक लिस्ट की एक प्रति आवश्यक कार्रवाई हेतु मूल में लौटाई जाती है।
- प्रत्येक 5 वर्ष के बाद विभागीय संकल्प ज्ञापांक-1921(एस) दिनांक-08.03.2018 की कंडिका-6 के अनुपालन में विभाग द्वारा निर्धारित Renewal Fee जमा कराते हुए नवीकरण की जाएगी।
- MORTH, IRC एवं विभागीय रिटेल आउटलेट से संबंधित दिशा निर्देश का अनुपालन दृढ़ता से सुनिश्चित किया जाय।
- समर्पित चेकलिस्ट के आधार पर औपबंधिक अनापत्ति प्रमाण पत्र निर्गत किया गया है। आपसे अनुरोध है कि चेकलिस्ट में दर्ज सूचनाओं से स्वयं भी संतुष्ट होकर कार्रवाई करेंगे।

अनु०:- 1. नक्शा एवं चेक लिस्ट एक प्रति (मूल में)।
2. भुख्य अभियंता उन्नर, पत्रांक-2716(अनु०)
दि:- 25.08.2025 की छाया प्रति संलग्न।

विश्वासभाजन

अधीक्षण अभियंता,
पथ प्रमङ्गल, सोनपुर





कार्यपालक अभियंता का कार्यालय
पथ निर्माण विभाग, पथ प्रमंडल, सोनपुर



Email- petrolpumpforwarding@bihar.gov.in

Mob-8544410023

पत्रांक:- 1244 मुद्रा

दिनांक:- 06/09/25

प्रेषक,

कार्यपालक अभियंता,
पथ निर्माण विभाग,
पथ प्रमंडल, सोनपुर।

सेवा में,

जिला आपूर्ति पदाधिकारी,
सारण, छपरा।

विषय:-

पथ प्रमंडल, सोनपुर अन्तर्गत मौजा-अंजनी, खाता नं-160, खेसरा नं-2126, थाना नं-232, जिला-सारण में IOCL द्वारा प्रस्तावित रिटेल आउटलेट स्थापित करने हेतु औपबंधिक अनापत्ति प्रमाण पत्र निर्गत करने के संबंध में।

प्रसंग:-

(1) मुख्य अभियंता उत्तर, प0निर्विरो, बिहार, पटना के ज्ञापांक-2716 दिनांक 25.08.25
(2) अधीक्षण अभियंता, सारण पथ अंचल, हाजीपुर के पत्रांक -1370 (अनु०) दिनांक 01.09.2025

महाशय,

उपरोक्त विषयक प्रासंगिक पत्र (छाया प्रति संलग्न) द्वारा पथ प्रमंडल, सोनपुर अन्तर्गत मौजा-अंजनी, खाता नं-160, खेसरा नं-2126, थाना नं-232, जिला -सारण में IOCL द्वारा प्रस्तावित रिटेल आउटलेट स्थापित करने के लिए पथ निर्माण विभाग की भूमि को पहुँच पथ के रूप में विकसित कर व्यवहार करने हेतु 05 (पाँच) वर्षों के लिए औपबंधिक अनापत्ति प्रमाण पत्र विभागीय निदेश (पत्रांक 80 (ई०) दिनांक 04.01.2024 तथा संकल्प संख्या-1921 (एस) दिनांक 08.03.2018 के आलोक में प्रदान की गई है। उक्त अनापत्ति आपके द्वारा प्रस्ताव के साथ संलग्न चेकलिस्ट में अंकित विवरणी एवं निम्नांकित शर्तों के आधार पर दी जा रही है:-

- मविष्य में यदि आवेदक द्वारा प्रस्तावित स्थल के संबंध में दी गई सूचनाओं में कोई त्रुटि पायी जाती है तो यह औपबंधिक अनापत्ति प्रमाण पत्र स्वतः निरस्त समझा जायेगा।
- पेट्रोल पम्प के नक्शा की एक प्रति आवश्यक कार्बवाई हेतु मूल में लौटाई जाती है।
- प्रत्येक 5 वर्ष के बाद विभागीय संकल्प ज्ञापांक-1921 (एस) दिनांक 08.03.2018 की कंडिका-6 के अनुपालन में विभाग द्वारा निर्धारित Renewal Fee जमा कराते हुए नवीकरण प्राप्त करना अनिवार्य होगा।

अनु०:- (1) अनुमोदित नक्शा मूल में एक प्रति।
(2) प्रासंगिक पत्रों की छाया प्रति।

विश्वासमाजन

कार्यपालक अभियंता
पथ प्रमंडल, सोनपुर

26.09.25
A/P