

I/702216/2023

**GOVERNMENT OF ANDHRA PRADESH
FOREST DEPARTMENT**

From Sri Y. Madhusudhana Reddy, I.F.S., Prl. Chief Conservator of Forests & Head of Forest Force(FAC), Andhra Pradesh, Nagarampalem, Guntur-522004.	To The Spl. Chief Secretary to Government, Environment, Forests, Science and Technology Department, Andhra Pradesh Secretariat Velagapudi, Guntur District.
--	--

Rc.no. 8005/2017/FCA-3, Dated:26/01/2023.

Sir,

Sub: APFD – F(C)Act, 1980 - Diversion of 2.40 ha of forest land in Pothukonda RF
 - in Visakhapatnam Division for development of SreeSreeSreeBhuvaneswari
 Devi Aaradhanapeetam in f/o Om BhuvaneswariSanstan Trust,
 Visakhapatnam – Further information called for - Submitted - Reg.

Ref:- 1. Online proposal no. FP/AP/OTHERS/30831/2017.
 2. PCCF & HoFF, A.P, Guntur Rc. no.8005/2017/FCA-3,
 dated:04.05.2022.
 3. G. M. No.4621/Section-II/2018, EFS &T (Section-II) Dept., dated:
 29.06.2022.
 4. CCF, Visakhapatnam Rc. no. 2845/2018/TO, dated: 29.11.2022.

* * *

It is submitted that, the Chief Conservator of Forests , Visakhapatnam in the reference 4th cited has submitted point-wise information as desired by the Government in the reference 3rd cited. The point-wise information is as follows.

Sl. no.	GoAP Memo no. dated: 29.06.2022	Compliance
1	In online application, the name of the UA has been reported as "BHUVANAVIZAG", whereas the authorization certification and other documents wherein reported as Om Bhuvaneswari Sanstan Trust, Visakhapatnam. Hence, discrepancy in the name of the UA need clarification;	It is submitted that, the user agency has submitted that with limited knowledge and inadvertently name of the User Agency has been mentioned as BHUVANAVIZAG in online application. However in all documents/ certificate the name of the User Agency has been mentioned as "OM BHUVANESWARI SANSTAN TRUST" Visakhapatnam. Hence error made in the online application may be condoned. Email address of user agency is bhuvanavizag@gmail.com.
2	An extent of 1.76 ha has been proposed for temple area falling in RF including Core area and Temporary area of structure and open area for pilgrims. However, detailed component wise breakup	It is submitted that, in view of the remarks from the Integrated Regional Office, MoEF & CC, Vijayawada the user agency has now removed one of the proposed components in the forest area and accordingly the user agency

I/702216/2023

	and justification for the same not been provided. Moreover, as per the layout plan submitted by the State Government, the UA has proposed to breakup fresh forest area in the hill top which is nearly 100 feet above the existing structures and also requires more tree felling and earth cutting which need to be justification	finalized to take up only important and necessary activities like construction of temple at the same place, existing and other pilgrim services related structures like shelter for serving food/prasadam, toilets.															
3	As reported, the UA is a private entity and the trust is not published U/s 6(C) of the A.P.C & H.R.I & Endowments Act 30/1987. Further, the activities proposed by the UA are non-site specific in nature and as such, diversion of such pristine forest area for such non site specific purpose is not advisable. Hence, it is requested that the proposal may kindly be re-examined and resubmitted after revising the proposal with the barest minimum (only the area wherein already religious structures claimed to be existing and road portion) along with all relevant documents accordingly with proper justification.	<p>It is submitted that, in view of the remarks from the Integrated Regional Office, MoEF & CC, Vijayawada, the User Agency has reduced the proposed area sofar to be diverted from 2.40 ha (as proposed earlier) to 1.58 ha.</p> <p>Further, it is also submitted that, no residential or commercial shops etc., will be constructed in the RF area.</p> <p>The detailed breakup of the forest area proposed for diversion are as follows:</p> <table border="1"> <thead> <tr> <th>Sl. no.</th><th>Component</th><th>Area in Sq. m</th></tr> </thead> <tbody> <tr> <td colspan="2">Core area of temples:</td><td></td></tr> <tr> <td>1</td><td>Bhuvaneswari Devi temple</td><td>1377</td></tr> <tr> <td>2</td><td>Dattatreya swamy temple</td><td>81</td></tr> <tr> <td></td><td></td><td></td></tr> </tbody> </table>	Sl. no.	Component	Area in Sq. m	Core area of temples:			1	Bhuvaneswari Devi temple	1377	2	Dattatreya swamy temple	81			
Sl. no.	Component	Area in Sq. m															
Core area of temples:																	
1	Bhuvaneswari Devi temple	1377															
2	Dattatreya swamy temple	81															

		3	Shivalayam temple	81
		4	Ganesh temple	81
		5	Kumara swamy temply	81
		(A)	Sub Total	1701
		Temporary Structures		
		6	Yagasala, store etc.,	900
		7	Annadana Complex, Gosala	1025
		8	Piligrams waiting hall	567
		9	Maha Naivedyam (Potu)	36

I/702216/2023

		10	Pilgrim utility (Child, Old age)	150
		11	Pilgrims health clinic	100
		12	Pilgrims waiting hall	100
		13	Wash rooms for pilgrims	144
		(B)	Sub total	3022
		(C)	Total covered area (A+B)	4723
		(D)	Open areas, internal roads, setbacks, steps, open area around the temple	4601
		(E)	Total area proposed for temple and other amenities in the RF (C+D)	9324

I/702216/2023

		(F)	Road area fallen in RF	6500
			Total area proposed for road and temple (E+F)	15824 or 1.58 ha.

This is submitted for favor of information and necessary action.

The Government are requested to take necessary action to onward submission to Government of India, IRO, Vijayawada to accord clearance for the subject proposal under Forest(Conservation) Act, 1980 as deemed fit in the matter.

Encl:- As above

Yours faithfully
Y Madhusudhana Reddy Ifs
Prl. Chief Conservator of Forests &
Head of Forest Force(FAC)

Copy to the Chief Conservator of Forests, Visakhapatnam for information.

Copy to the District Forest Officer, Anakapalli for information and necessary action.

Copy to the District Forest Officer , Visakhapatnam for information.

Copy to the Managing Trustee/Settler, Om Bhuvaneswari Sanstan Trust, ChellayammaThota, Yathapalem (V), Sabbavaram(M), Visakhapatnam for information and necessary action

11197
6714584

**GOVERNMENT OF ANDHRA PRADESH
FOREST DEPARTMENT**

Rc.no.2845/2018/TO
Dated: 29.11.2022.

Office of the Conservator of Forests,
Visakhapatnam circle, Visakhapatnam

From
Sri P.Ram Mohan Rao, IFS.,
Chief Conservator of Forests,
Visakhapatnam Circle.

To
The Prl. Chief Conservator of Forests,,
and Head of Forest Force,
Andhra Pradesh, Guntur.

Sir,

Sub:- APFD – F(C) Act, 1980 – Diversion of 2.40 ha of Forest land in Pothukonda RF, Visakhapatnam Division for development of Sree Sree Sree Bhuvaneshwari Devi Aradhanapeetam in favour of Om Bhuvaneshwari Sanstan Trust, Visakhapatnam – Further information called for – Submitted by the user agency – Submission – Regarding.

- Ref:-
- 1) Govt.Memo No.4621/Section-II/2018, EFS&T(Section-II) Dept., dt.22.05.2020.
 - 2) PCCF, AP, Guntur Rc.no.8005/2017/FCA-3, dt.15.06.2020.
 - 3) Spl.Secretary to Govt, GoAP, EFS&T(Section.II), Department Memo no.4621/Section.II/2018/(657656), dt.29.06.2022.
 - 4) PCCF, AP, Guntur Rc.no.EFS02-8005/2017/FCA-3, dt.17.07.2022.
 - 5) DFO(FAC), Anakapalli Rc.no.1625/2017/TO, dt.28.11.2022.

@ @ @
In response to the reference 3rd and 4th cited, the District Forest Officer(FAC), Anakapalli has submitted report stating that the Forest Range Officer, Anakapalli has inspected the area along with FSO, Pudimadaka and FBO, Pothukonda on 01.11.2022 for diversion of 2.40 ha of forest land in Pothukonda RF in Visakhapatnam Division for development of Sree Sree Sree Bhuvaneshwari Devi Aradhanapeetam in favour of Om Bhuvaneshwari Sanstan Trust, Visakhapatnam and verified the drawings and taking lat-long and arrived area as detailed below:

Sl.no	Component	Area arrived (in ha)
1	Proposed Temple area	0.9324
2	Proposed road area	0.6500
Total area:		1.5824

Further, the District Forest Officer, Anakapalli has submitted the point-wise replies obtained from the Managing Trustee, Om Bhuvaneshwari Sansthan Trust along with revised drawing and addition information, are herewith submitted.

A copy of the report submitted by the District Forest Officer, Anakapalli is also herewith submitted for favour of kind perusal.

This is submitted for favour of information and necessary action.

Encl: As above

Yours faithfully,
Sd/-P.Ram Mohan Rao
Chief Conservator of Forests,
Visakhapatnam

Copy to the District Forest Officer, Anakapalli for information.

///t.c.b.o.///

Manager 29/11/22

4859
28/11/22
GOVERNMENT OF ANDHRA PRADESH
FOREST DEPARTMENT

Rc.no.1625/2017/TO,
Dated: 28.11.2022.

Office of the District Forest Officer,
Anakapalli.

From:
Sri Anant Shankar, IFS.,
District Forest Officer,
Anakapalli.

To
The Chief Conservator of Forests,
Visakhapatnam.

Sir,

Sub: APFD - F(C) Act,1980 - Diversion of 2.40 ha of Forest land in Pothukonda RF in Visakhapatnam Division for development of Sree Sree Sree Bhuvaneswari Devi Aaradhanapeetam in favour of Om Bhuvaneswari Sansthan Trust, Visakhapatnam - Further information called for - Drawings submitted by the user agency - Signatures of the field staff - Report submission - Regarding.

- Ref:-
1. Government Memo No.4621/Section-II/2018, EFS&T (Section-II) Dept., dt:22.05.2020.
 2. Prl. CCF (HoFF) A.P. Guntur Rc.no.8005/2017/FCA-3, dt:15.06.2020.
 3. Managing Trustee / Settler, Om Bhuvaneswari Sansthan Trust letter dt:17.11.2020.
 4. FRO, Visakhapatnam Rc.no.194/2018, dt:25.01.2021.
 5. DFO, Visakhapatnam Rc.no.1625/2017-TO., dt:30.01.2022.
 6. Special Secretary to Government, GoAP, EFS&T (Section.II), Department Memo no.4621/Section.II/2018/ (657656), dt:29.06.2022.
 7. Prl.Chief Conservator of Forests & HoFF A.P. Guntur Rc.no. EFS02 -8005/2017/FCA-3, dt:17.07.2022.
 8. Managing Trustee, Om Bhuvaneswari Sansthan Trust letter dt:12.10.2022.
 9. FRO, Anakapalli Rc.no.18/2022-AKP, dt:12.11.2022

In continuation of this office reference 5th cited, it is submitted that in the reference 6th cited, the Special Secretary to Government, GoAP, EFS&T (Section.II), Department has instructed to furnish the following additional information / clarification for consideration of the proposal. The same was

communicated by the Prl. Chief Conservator of Forests & Head of Forest Force, A.P. Guntur in the reference 7th cited.

In the reference 9th cited, the Forest Range Officer, Anakapalli submitted report (copy enclosed) stating that, the Forest Range Officer, Anakapalli has inspected the area along with Forest Section Officer, Pudimadaka and Beat Officer, Pothukonda on 01.11.2022 for diversion of 2.40 ha of Forest land in Pothukonda RF in Visakhapatnam Division for development of Sree Sree Sree Bhuvaneswari Devi Aaradhanapeetam in favour of Om Bhuvaneswari Sansthan Trust, Visakhapatnam and verified the drawings and taking Lat-Longs and arrived area as detailed below:

Sl. no.	Component	Area arrived (in ha)	Remarks
1	Proposed Temple area	0.9324	
2	Proposed road area	0.6500	
	Total area:	1.5824	

Further, it is submitted that, in the reference 8th cited (copy enclosed), the Managing Trustee, Om Bhuvaneswari Sansthan Trust has submitted point-wise replies along with revised drawings to this office for onward submission to the Chief Conservator of Forests, Visakhapatnam. The point wise replies as detailed below:-

Sl. no.	Question	Reply
1	In online application the name of the UA has been reported as "BHUVANA VIZAG" whereas the authorization certification and other documents wherein reported as "Om Bhuvaneswari Sansthan Trust" Visakhapatnam. Hence, discrepancy in the name of the UA need clarification.	It is respectfully submitted that, the user agency has submitted that with limited knowledge and inadvertently name of the User Agency has been mentioned as BHUVANAVIZAG in online application. However in all documents / certificate the name of the User Agency has been mentioned as "OM BHUVANESWARI SANSTHAN TRUST" Visakhapatnam. Hence error made in the online application may be condoned. Email address of user agency is bhuvanavizag@gmail.com .

2	<p>An extent of 1.76 ha has been proposed for temple area falling in RF including Core area and Temporary area of structure and open area for pilgrims. However, detailed component wise breakup and justification for the same not been provided. Moreover, as per the layout plan submitted by the State Government, the UA has proposed to breakup fresh forest area in the hill top which is nearly 100 feet above the existing structures and also requires more tree felling and earth cutting which need to be justification</p>	<p>It is submitted that, in view of the remarks from the Integrated Regional Office, MoEF & CC, Vijayawada the user agency has now removed one of the proposed components in the forest area and accordingly the user agency finalized to take up only important and necessary activities like construction of temple at the same place, existing and other pilgrims services related structures like shelter for serving food/prasadam, toilets.</p>	
3	<p>As reported, the UA is a private entity and the trust is not published U/s 6(C) 'of the A.P.C & H.R.I & Endowments Act 30/1987. Further, the activities proposed by the UA are non-site specific in nature and as such, diversion of such pristine forest area for such non site specific purpose is not advisable. Hence, it is requested that the proposal may kindly be re-examined and resubmitted after revising the proposal with the barest minimum (only the area wherein already religious structures claimed to be existing and road portion) along with all relevant documents accordingly with proper justification.</p>	<p>It is submitted that, in view of the remarks from the Integrated Regional Office, MoEF & CC, Vijayawada, the User Agency has reduced the proposed sofar to be diverted from 2.40 ha (as proposed earlier) to 1.58 ha.</p> <p>Further, it is also submitted that, no residential or commercial shops etc., will be constructed in the RF area.</p> <p>The detailed breakup of the forest area proposed for diversion are as follows:</p> <table border="1" data-bbox="791 1188 1377 1982"> <thead> <tr> <th>Sl. no.</th><th>Component</th><th>Area in Sq. m</th></tr> </thead> <tbody> <tr> <td colspan="3">Core area of temples:</td></tr> <tr> <td>a</td><td>Bhuvaneswari Devi temple</td><td>1377</td></tr> <tr> <td>b</td><td>Dattatreya swamy temple</td><td>81</td></tr> <tr> <td>c</td><td>Shivalayam temple</td><td>81</td></tr> <tr> <td>d</td><td>Ganesh temple</td><td>81</td></tr> <tr> <td>e</td><td>Kumara swamy temply</td><td>81</td></tr> <tr> <td colspan="2">(A) Sub Total</td><td>1701</td></tr> <tr> <td colspan="3">Temporary Structures</td></tr> <tr> <td>a</td><td>Yagasala, store etc.,</td><td>900</td></tr> <tr> <td>b</td><td>Annadana Complex, Gosala</td><td>1025</td></tr> <tr> <td>c</td><td>Piligrims waiting hall</td><td>567</td></tr> <tr> <td>d</td><td>Maha Naivedyam (Potu)</td><td>36</td></tr> <tr> <td>e</td><td>Pilgrim utility (Child, Old age)</td><td>150</td></tr> <tr> <td>f</td><td>Pilgrims health clinic</td><td>100</td></tr> </tbody> </table>	Sl. no.	Component	Area in Sq. m	Core area of temples:			a	Bhuvaneswari Devi temple	1377	b	Dattatreya swamy temple	81	c	Shivalayam temple	81	d	Ganesh temple	81	e	Kumara swamy temply	81	(A) Sub Total		1701	Temporary Structures			a	Yagasala, store etc.,	900	b	Annadana Complex, Gosala	1025	c	Piligrims waiting hall	567	d	Maha Naivedyam (Potu)	36	e	Pilgrim utility (Child, Old age)	150	f	Pilgrims health clinic	100
Sl. no.	Component	Area in Sq. m	
Core area of temples:	
a	Bhuvaneswari Devi temple	1377	
b	Dattatreya swamy temple	81	
c	Shivalayam temple	81	
d	Ganesh temple	81	
e	Kumara swamy temply	81	
(A) Sub Total		1701	
Temporary Structures	
a	Yagasala, store etc.,	900	
b	Annadana Complex, Gosala	1025	
c	Piligrims waiting hall	567	
d	Maha Naivedyam (Potu)	36	
e	Pilgrim utility (Child, Old age)	150	
f	Pilgrims health clinic	100	

g	Pilgrims waiting hall	100
h	Wash rooms for pilgrims	44
	Total:	3022
	Total covered area	4723
	Open areas internal roads , setbacks, steps, open area around the temple	4601
	Total area proposed for Temple and other amenities in the RF	9324
	Road area fallen in RF	6500
	Total area proposed for road and temple	15824
		Sq. mts
		1.5824
		ha.

In this connection, I request the Chief Conservator of Forests, Visakhapatnam to forward the additional information to the Prl.Chief Conservator of Forests & HoFF, A.P. Guntur for further process.



This is submitted for favour of kind information.

Encl: as above

Yours faithfully,
Sd/-Anant Shankar
District Forest Officer,
Anakapalli.

//t.c.b.o.//

 Superintendent

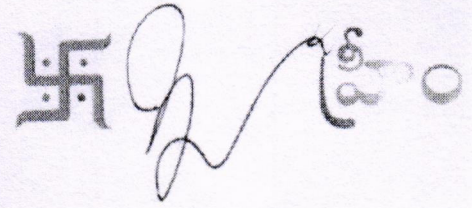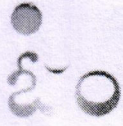

OM BHUVANESWARI SANSTHAN TRUST

Affiliated to :

Regd. No. 104/2016

SREE SREE SREE BHUVANESWARI DEVI AARADHANA PEETHAM, MANIPURAM

Chellayamma Thota, Yathapalem Village, Sabbavaram Mandalam, Visakhapatnam Dist. A.P.

Regd. Office : Door No. 30-12-27, Ranga Street, Dabagardens, Visakhapatnam - 20. Ph : 0891-2549049

Ref.

Date : 12/10/2022

To,
The District Forest Officer,
ANAKAPALLE.

Respected Sir,

Sub:- Diversion of 2.40ha of forest land in Pothukonda RF in Visakhapatnam Division for development of Sree Sree Sree Bhuvaneswari Devi Aaradhanapeetam in favour of Om Bhuvaneswari Sanstan Trust, Visakhapatnam - Proposals under Forest (Conservation) Act, 1980 - Additional information called for - submission - Regarding.



Ref.- 1 Special Secretary to Government, GoAP, EFS&T (Section.II), Department Memo no.4621/Section.II/2018/ (657656), dt:29.06.2022

2 Prl.CCF & HoFF A.P.Guntur Rc.No 8005/2017/FCA-3,dt:17-07-2022.

@@@

It is submitted that, in the reference 1st cited, the Special Secretary to Government, GoAP, EFS&T (Section.II), Department has instructed to furnish the following additional information / clarification for consideration of the proposal. The same was communicated by the Prl. Chief Conservator of Forests & Head of Forest Force, A.P.Guntur in the reference 2nd cited. The point wise information as detailed below:

శ్రీ మహాలక్ష్మి, శ్రీ మహా సరస్వతి, శ్రీ మహాకాలి ప్రతిష్ఠల సమన్వయ రూపం శ్రీశ్రీ భువనేశ్వరీదేవి

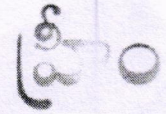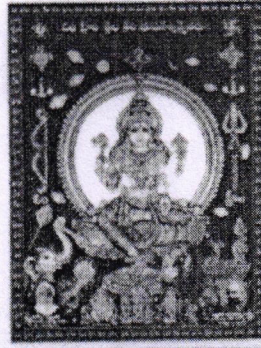

OM BHUVANESWARI SANSTHAN TRUST

Affiliated to :

Regd. No. 104/2016

SREE SREE SREE BHUVANESWARI DEVI ARADHANA PEETHAM, MANIPURAM

Chellayamma Thota, Yathapalem Village, Sabbavaram Mandalam, Visakhapatnam Dist. A.P.

Regd. Office : Door No. 30-12-27, Ranga Street, Dabagardens, Visakhapatnam - 20. Ph : 0891-2549049

Ref :



Date :

-2-

Sl. no.	Question	Reply
1	In online application the name of the UA has been reported as "BHUVANA VIZAG" whereas the authorization certification and other documents wherein reported as "Om Bhuvaneshwari Sansthan Trust" Visakhapatnam. Hence, discrepancy in the name of the UA need clarification.	It is respectfully submitted that, with limited knowledge and inadvertently Name of the User Agency has been mentioned as BHUVANAVIZAG in online application. However in all documents/certificate the name of the User Agency has been mentioned as "OM BHUVANESWARI SANSTHAN TRUST" Visakhapatnam. Hence error made in the online application may be condoned. And our email address is bhuvanavizag@gmail.com .
2	An extent of 1.76 ha has been proposed for temple area falling in RF including Core area and Temporary area of structure and open area for pilgrims. However, detailed component wise breakup and justification for the same not been provided. Moreover, as per the layout plan submitted by the State Government, the UA proposed to breakup fresh forest area in the hill top	As directed/suggested by the Integrated Regional Office, MoEF&CC, Vijayawada, one of the components have been avoided in the forest area and accordingly it is finalized to take up only important and necessary activities like construction of temple at the same place, where existing temporary structures are existing and other pilgrims services related structures like shelter for serving food/ prasadam, toilets.

శ్రీ మహాలక్ష్మి, శ్రీ మహా సరస్వతి, శ్రీ మహాకాలి శ్రీకృష్ణల సమన్వయ రూపం శ్రీశ్రీశ్రీ భువనేశ్వరీదేవి



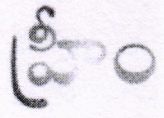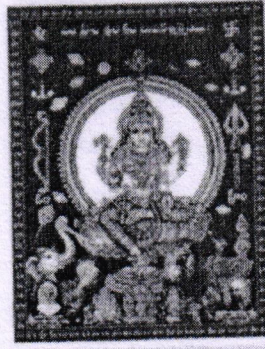

OM BHUVANESWARI SANSTHAN TRUST

Affiliated to :

Regd. No. 104/2016

SREE SREE SREE BHUVANESWARI DEVI ARADHANA PEETHAM, MANIPURAM

Chellayamma Thota, Yathapalem Village, Sabbavaram Mandalam, Visakhapatnam Dist. A.P.



Regd. Office : Door No. 30-12-27, Ranga Street, Dabagardens, Visakhapatnam - 20, Ph : 0891-2549049

Ref :

Date :

- 3 -

	which is nearly 100 feet above the existing structures and also requires more tree felling and earth cuttings also.	
3	As reported, the UA is a private entity and the trust is not published U/s 6(c) of the APC & HRI & Endowments Act 30/1987 and noted that nature of the activities proposed by the UA is an non site specific and as such, diversion of such pristine forest area for such non site specific purpose is not advisable. Hence, the State is requested to reexamine and resubmit the proposal after revising the proposal with the barest minimum (only the area wherein already religious structures claimed to be existing in the area and road portion may be proposed) and may submit all relevant documents accordingly with proper justification and may instruct the UA to carry out such activities out of the forest area.	<p>Hence the forest area has been reduced from 2.4 ha (as proposed earlier) to 1.58 ha. It is submitted that, no residential or commercial shops etc., will be constructed in the RF area; The detailed breakup of the forest area proposed for diversion are as follows:</p> <table> <tr> <th>Sl. no.</th><th>Component</th><th>Area in sq.mts.,</th></tr> <tr> <td colspan="3">Core area of temples:</td></tr> <tr> <td>a</td><td>Bhuvaneshwari Devi Temple</td><td>1377</td></tr> <tr> <td>b</td><td>Dattatreya swamy temple</td><td>81</td></tr> <tr> <td>c</td><td>Shivalayam temple</td><td>81</td></tr> <tr> <td>d</td><td>Ganesh temple</td><td>81</td></tr> <tr> <td>e</td><td>Kumaraswamy temple</td><td>81</td></tr> <tr> <td></td><td>Total:</td><td>1701</td></tr> <tr> <td colspan="3">Temporary structures:</td></tr> <tr> <td>a</td><td>Yagasala, store etc.,</td><td>900</td></tr> <tr> <td>c</td><td>Annadana complex, gosala</td><td>1025</td></tr> <tr> <td>c</td><td>Pilgrims waiting hall</td><td>567</td></tr> <tr> <td>d</td><td>Maha naivedyam (potu)</td><td>36</td></tr> <tr> <td>e</td><td>Pilgrims utility (child, old age)</td><td>150</td></tr> <tr> <td>f</td><td>Pilgrims health clinic</td><td>100</td></tr> <tr> <td>g</td><td>Pilgrims waiting hall</td><td>100</td></tr> <tr> <td>h</td><td>Wash rooms for pilgrims</td><td>144</td></tr> <tr> <td></td><td>Total:</td><td>3022</td></tr> <tr> <td></td><td>Total covered area:</td><td>4723</td></tr> </table>	Sl. no.	Component	Area in sq.mts.,	Core area of temples:			a	Bhuvaneshwari Devi Temple	1377	b	Dattatreya swamy temple	81	c	Shivalayam temple	81	d	Ganesh temple	81	e	Kumaraswamy temple	81		Total:	1701	Temporary structures:			a	Yagasala, store etc.,	900	c	Annadana complex, gosala	1025	c	Pilgrims waiting hall	567	d	Maha naivedyam (potu)	36	e	Pilgrims utility (child, old age)	150	f	Pilgrims health clinic	100	g	Pilgrims waiting hall	100	h	Wash rooms for pilgrims	144		Total:	3022		Total covered area:	4723
Sl. no.	Component	Area in sq.mts.,	
Core area of temples:	
a	Bhuvaneshwari Devi Temple	1377	
b	Dattatreya swamy temple	81	
c	Shivalayam temple	81	
d	Ganesh temple	81	
e	Kumaraswamy temple	81	
	Total:	1701	
Temporary structures:	
a	Yagasala, store etc.,	900	
c	Annadana complex, gosala	1025	
c	Pilgrims waiting hall	567	
d	Maha naivedyam (potu)	36	
e	Pilgrims utility (child, old age)	150	
f	Pilgrims health clinic	100	
g	Pilgrims waiting hall	100	
h	Wash rooms for pilgrims	144	
	Total:	3022	
	Total covered area:	4723	

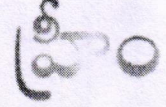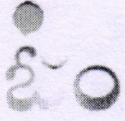

OM BHUVANESWARI SANSTHAN TRUST

Affiliated to :

Regd. No. 104/2016

SREE SREE SREE BHUVANESWARI DEVI ARADHANA PEETHAM, MANIPURAM

Chellayamma Thota, Yathapalem Village, Sabbavaram Mandalam, Visakhapatnam Dist. A.P.

Regd. Office : Door No. 30-12-27, Ranga Street, Dabagardens, Visakhapatnam - 20. Ph : 0891-2549049

Ref :

Date :

		Open areas internal roads, setbacks, steps, open area around the temple	4601
		Total area proposed for Temple and other amenities in the RF:	9324
		Road area fallen in RF	6500
		Total area proposed for road and temple	15824 or 1.58 ha

In this connection, we request the District Forest Officer, Anakapalle to kindly forward the additional information to the Chief Conservator of Forests, Visakhapatnam for onward submission to the Pri.Chief Conservator of Forests & Head of Forest Force, A.P. Guntur for further process.

Thanking you sir,,

Yours faithfully,

Encl:

Drawings.

Wembatam


Managing Trustee

Om Bhuvaneshwari Sansthan Trust
(Affiliated to Sree Sree Sree Bhuvaneshwari Devi Aradhana Peetham,
Regd. Office : D.No. 30-12-27
Ranga Street, Dabagardens
VISA KHAPATNAM-530 020

శ్రీ మహాలక్ష్మి, శ్రీ మహా సరస్వతి, శ్రీ మహాకాళి ప్రతిష్ఠల సమన్వయ రూపం శ్రీశ్రీ భువనేశ్వరీదేవి

272
8/11/2022

**GOVERNMENT OF ANDHRA PRADESH
FOREST DEPARTMENT**

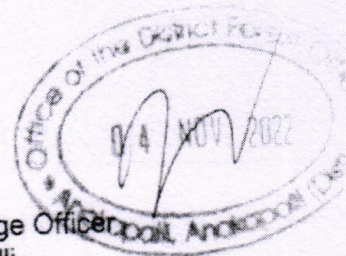

Rc.No.16/2022/AKP
Dated: 2.11.2022

O/o the Forest Range Officer,
Anakapalli

From
Sri P.V Ravi Varma, B.Sc.,
Forest Range Officer, (FAC)
Anakapalli.

To
The District Forest Officer,
Anakapalli.

Sir,

Sub:- APFD – F(C) Act, 1980 – Diversion of 2.40 ha of Forest Land in Pothukonda RF in Visakhapatnam Division for development of Sree Sree Sree Bhuvaneswarai Devi Aaradhanapeetam in favour of Om Bhuvaneswari Samstan Trust, Visakhapatnam – Further information called for – Drawings submitted by the user agency – Signatures of the field staff – Report – Reg.

Ref:- 01 District Forest Officer, Anakapalli Rc.no.1625/2017/TO, dt.26-10-2022
02 Forest Section Office, Pudimadaka report, dt.01.11.2022.

* * *

In obedience to the above reference cited it is submitted that I along with Section Officer, Pudimadaka and Beat Officer, Pothukonda has inspected the location of proposed in Pothukonda R.F in comp.no.601 by Sri Bhuaneswari Devi Alayam and connected Road to the above temple on 01-11-2022 and verified the drawings submitted by the temple on 01-11-2022 and verified the drawings submitted by the Temple and verified the drawings submitted by the temple authority and check the Lat - Longs noted in that drawings with GPS Survey on WGS 84 datum. The readings noted on the drawings are tallied.

In this connection it is submitted that the GPS readings taken in my inspection by the Forest Section Officer, Pudimadaka we have prepared the map on S.I Sheet. The result is

Sl. No.	Name of the item	Area as per drawing	Area as per the readings with GPS	Remarks
01	Total Temple area	0.9324 Ha.	0.926 ha.	
02	Proposed Road area	0.65 ha	0.679 Ha.	

The Difference in this above table is occurred due to use of deferent instrument only i.e., they have prepared map by using DGPS for survey and we are issuing GPS instrument for checking.


However, the Lat- Longs on the on he drawings submitted by them and our observation in field with GPS are tallied with light differences. Hence, the drawings after authentications by the staff one enclose here with for taking further actions. In this connection I request the District Forest Officer, Anakapalli to kindly issued instructions to the user agency to provide chain link mess to the area required by them in R.F area.

This is submitted for favaur of information and necessary action

Thanking you Sir,

Yours faithfully,

Encl : The maps duly signed by the field staff

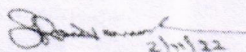
21/11/22
Forest Range Officer,
Anakapalli

Page 1

[illegible][illegible]

ನಿಮ್ಮ ಲಭ್ಯವಿರುವ ಸ್ತ್ರೀಯರೇ ಈ ಸಂಸ್ಥೆಗೆ ಸೇರಬಹುದು -

— திருவிடைமருதூர்.

01/11/2022
 Forest Section Officer
 Pudinadaka
 Anakapalli - Range.



Location sketch Bhuvaneswari Devi Temple area verification of Forest Range Officer, Anakapalli Range
Section: Pudimadama Beat: Pothukonda, R.F. Pothukonda, comp no. 601





SCALE: 1:5000



SN	Latitude	Longitude
Temple area : 0.926 Ha.		
1	17.80911	83.04743
2	17.80934	83.04743
3	17.80986	83.04740
4	17.80984	83.04811
5	17.80981	83.04843
6	17.80952	83.04846
7	17.80909	83.04848
8	17.80914	83.04801
Temple Road area : 0.679 ha.		
9	17.80968	83.04848
10	17.80971	83.04877
11	17.80983	83.05019
12	17.80981	83.05152
13	17.80995	83.05318
14	17.81019	83.05462
15	17.81010	83.05463
16	17.80981	83.05267
17	17.80973	83.05151
18	17.80974	83.05019
19	17.80960	83.04851

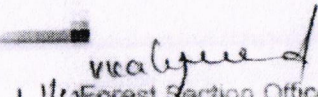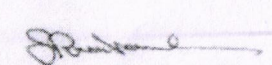
 (11) Forest Section Officer, Pudimadama

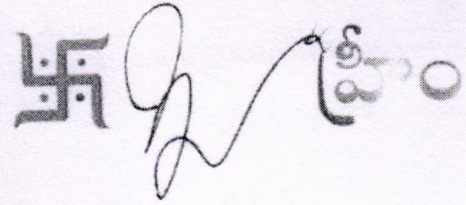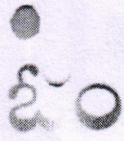 Forest Range Officer, ANAKAPALLI



OM BHUVANESWARI SANSTHAN TRUST

Affiliated to :

Regd. No. 104/2016

SREE SREE SREE BHUVANESWARI DEVI ARADHANA PEETHAM, MANIPURAM

Chellayamma Thota, Yathapalem Village, Sabbavaram Mandalam, Visakhapatnam Dist. A.P.

Regd. Office : Door No. 30-12-27, Ranga Street, Dabagardens, Visakhapatnam - 20. Ph : 0891-2549049

Date : 12/10/2022

Ref

To,
The District Forest Officer,
ANAKAPALLE.

Respected Sir,

Sub:- Diversion of 2.40ha of forest land in Pothukonda RF in Visakhapatnam Division for development of Sree Sree Sree Bhuvaneshwari Devi Aaradhanapeetam in favour of Om Bhuvaneshwari Sanstan Trust, Visakhapatnam - Proposals under Forest (Conservation) Act, 1980 - Additional information called for - submission - Regarding.


Ref:- 1. Special Secretary to Government, GoAP, EFS&T (Section.II), Department Memo no 4621/Section.II/2018/ (657656), dt:29.06.2022

2. Pri.CCF & HoFF A.P.Guntur Rc.No 8005/2017/FCA-3,dt:17-07-2022.

@@@

It is submitted that, in the reference 1st cited, the Special Secretary to Government, GoAP, EFS&T (Section.II), Department has instructed to furnish the following additional information / clarification for consideration of the proposal. The same was communicated by the Pri. Chief Conservator of Forests & Head of Forest Force, A.P.Guntur in the reference 2nd cited. The point wise information as detailed below:

శ్రీ మహాలక్ష్మి, శ్రీ మహా సరస్వతి, శ్రీ మహాకాలి త్రితల్ల సమస్తయ రూపం శ్రీశ్రీ భువనేశ్వరీదే

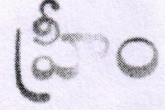

OM BHUVANESWARI SANSTHAN TRUST

Affiliated to :

Regd. No. 104/2016

SREE SREE SREE BHUVANESWARI DEVI ARADHANA PEETHAM, MANIPURAM

Chellayamma Thota, Yathapalem Village, Sabbavaram Mandalam, Visakhapatnam Dist. A.P

Regd. Office : Door No. 30-12-27, Ranga Street, Dabagardens, Visakhapatnam - 20. Ph : 0891-2549049



Ref :

Date :

-2-

Sl. no.	Question	Reply
1	In online application the name of the UA has been reported as "BHUVANA VIZAG" whereas the authorization certification and other documents wherein reported as "Om Bhuvaneshwari Sansthan Trust" Visakhapatnam. Hence, discrepancy in the name of the UA need clarification.	It is respectfully submitted that, with limited knowledge and inadvertently Name of the User Agency has been mentioned as BHUVANAVIZAG in online application. However in all documents/certificate the name of the User Agency has been mentioned as "OM BHUVANESWARI SANSTHAN TRUST" Visakhapatnam. Hence error made in the online application may be condoned. And our email address is bhuvanavizag@gmail.com .
2	An extent of 1.76 ha has been proposed for temple area falling in RF including Core area and Temporary area of structure and open area for pilgrims. However, detailed component wise breakup and justification for the same not been provided. Moreover, as per the layout plan submitted by the State Government, the UA proposed to breakup fresh forest area in the hill top	As directed/suggested by the Integrated Regional Office, MoEF&CC, Vijayawada, one of the components have been avoided in the forest area and accordingly it is finalized to take up only important and necessary activities like construction of temple at the same place, where existing temporary structures are existing and other pilgrims services related structures like shelter for serving food/ prasadam, toilets.



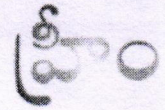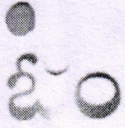

OM BHUVANESWARI SANSTHAN TRUST

Affiliated to :

Regd. No. 104/2016

SREE SREE SREE BHUVANESWARI DEVIARADHANA PEETHAM, MANIPURAM

Chellayamma Thota, Yathapalem Village, Sabbavaram Mandalam, Visakhapatnam Dist. A.P.

Regd. Office : Door No. 30-12-27, Ranga Street, Dabagardens, Visakhapatnam - 20. Ph : 0891-2549049

Ref :

- 3 -

Date :

	which is nearly 100 feet above the existing structures and also requires more tree felling and earth cuttings also.	
3	As reported, the UA is a private entity and the trust is not published U/s 6(c) of the APC & HRI & Endowments Act 30/1987 and noted that nature of the activities proposed by the UA is an non site specific and as such, diversion of such pristine forest area for such non site specific purpose is not advisable. Hence, the State is requested to reexamine and resubmit the proposal after revising the proposal with the barest minimum (only the area wherein already religious structures claimed to be existing in the area and road portion may be proposed) and may submit all relevant documents accordingly with proper justification and may instruct the UA to carry out such activities out of the forest area.	<p>Hence the forest area has been reduced from 2.4 ha (as proposed earlier) to 1.58 ha. It is submitted that, no residential or commercial shops etc., will be constructed in the RF area;</p> <p>The detailed breakup of the forest area proposed for diversion are as follows:</p> <table> <tr> <th>Sl. no.</th><th>Component</th><th>Area in sq.mts.,</th></tr> <tr> <td colspan="3">Core area of temples:</td></tr> <tr> <td>a</td><td>Bhuvaneshwari Devi Temple</td><td>1377</td></tr> <tr> <td>b</td><td>Dattatreya swamy temple</td><td>81</td></tr> <tr> <td>c</td><td>Shivalayam temple</td><td>81</td></tr> <tr> <td>d</td><td>Ganesh temple</td><td>81</td></tr> <tr> <td>e</td><td>Kumaraswamy temple</td><td>81</td></tr> <tr> <td></td><td>Total:</td><td>1701</td></tr> <tr> <td colspan="3">Temporary structures:</td></tr> <tr> <td>a</td><td>Yagasala, store etc.,</td><td>900</td></tr> <tr> <td>c</td><td>Annadana complex, gosala</td><td>1025</td></tr> <tr> <td>c</td><td>Pilgrims waiting hall</td><td>567</td></tr> <tr> <td>d</td><td>Maha naivedyam (potu)</td><td>36</td></tr> <tr> <td>e</td><td>Pilgrims utility (child, old age)</td><td>150</td></tr> <tr> <td>f</td><td>Pilgrims health clinic</td><td>100</td></tr> <tr> <td>g</td><td>Pilgrims waiting hall</td><td>100</td></tr> <tr> <td>h</td><td>Wash rooms for pilgrims</td><td>144</td></tr> <tr> <td></td><td>Total:</td><td>3022</td></tr> <tr> <td></td><td>Total covered area:</td><td>4723</td></tr> </table>	Sl. no.	Component	Area in sq.mts.,	Core area of temples:			a	Bhuvaneshwari Devi Temple	1377	b	Dattatreya swamy temple	81	c	Shivalayam temple	81	d	Ganesh temple	81	e	Kumaraswamy temple	81		Total:	1701	Temporary structures:			a	Yagasala, store etc.,	900	c	Annadana complex, gosala	1025	c	Pilgrims waiting hall	567	d	Maha naivedyam (potu)	36	e	Pilgrims utility (child, old age)	150	f	Pilgrims health clinic	100	g	Pilgrims waiting hall	100	h	Wash rooms for pilgrims	144		Total:	3022		Total covered area:	4723
Sl. no.	Component	Area in sq.mts.,	
Core area of temples:	
a	Bhuvaneshwari Devi Temple	1377	
b	Dattatreya swamy temple	81	
c	Shivalayam temple	81	
d	Ganesh temple	81	
e	Kumaraswamy temple	81	
	Total:	1701	
Temporary structures:	
a	Yagasala, store etc.,	900	
c	Annadana complex, gosala	1025	
c	Pilgrims waiting hall	567	
d	Maha naivedyam (potu)	36	
e	Pilgrims utility (child, old age)	150	
f	Pilgrims health clinic	100	
g	Pilgrims waiting hall	100	
h	Wash rooms for pilgrims	144	
	Total:	3022	
	Total covered area:	4723	

ॐ

ॐ



ॐ

ॐ

OM BHUVANESWARI SANSTHAN TRUST

Affiliated to :

Regd. No. 104/2016

SREE SREE SREE BHUVANESWARI DEVI ARADHANA PEETHAM, MANIPURAM

Chellayamma Thota, Yathapalem Village, Sabbavaram Mandalam, Visakhapatnam Dist. A.P.

Regd. Office : Door No. 30-12-27, Ranga Street, Dabagardens, Visakhapatnam - 20. Ph : 0891-2549049

Ref :

Date :

		Open areas internal roads, setbacks, steps, open area around the temple	4601
		Total area proposed for Temple and other amenities in the RF:	9324
		Road area fallen in RF	6500
		Total area proposed for road and temple	15824 or 1.58 ha

In this connection, we request the District Forest Officer, Anakapalle to kindly forward the additional information to the Chief Conservator of Forests, Visakhapatnam for onward submission to the Prl.Chief Conservator of Forests & Head of Forest Force, A.P. Guntur for further process.

Thanking you sir,,

Yours faithfully,

Encl:

Drawings.

Managing Trustee

Om Bhuvaneshwari Sansthan Trust
(Affiliated to Sree Sree Sree Bhuvaneshwari Devi Aradhana Peetham,
Regd. Office : D.No. 30-12-27
Ranga Street, Dabagardens
VISAKHAPATNAM-530 020

272
8/11/2022

**GOVERNMENT OF ANDHRA PRADESH
FOREST DEPARTMENT**



Rc.No.16/2022/AKP
Dated: 2.11.2022

O/o the Forest Range Officer,
Anakapalli

From
Sri P.V. Ravi Varma, B.Sc.,
Forest Range Officer, (FAC)
Anakapalli.

To
The District Forest Officer,
Anakapalli.

Sir,

Sub.- APFD - F (C) Act, 1980 - Diversion of 2.40 ha of Forest Land in Pothukonda RF in Visakhapatnam Division for development of Sree Sree Sree Bhuvaneshwari Devi Aaradhanapeetam in favour of Om Bhuvaneshwari Samstan Trust, Visakhapatnam - Further information called for - Drawings submitted by the user agency - Signatures of the field staff - Report - Reg.

Ref.- 01 District Forest Officer, Anakapalli Rc.no.1625/2017/TO, dt.26-10-2022
02 Forest Section Office, Pudimadaka report, dt.01.11.2022.

* * *

In obedience to the above reference cited it is submitted that I along with Section Officer, Pudimadaka and Beat Officer, Pothukonda has inspected the location of proposed in Pothukonda R.F in comp.no.601 by Sri Bhuaneshwari Devi Alayam and connected Road to the above temple on 01-11-2022 and verified the drawings submitted by the temple on 01-11-2022 and verified the drawings submitted by the Temple and verified the drawings submitted by the temple authority and check the Lat - Longs noted in that drawings with GPS Survey on WGS 84 datum. The readings noted on the drawings are tallied.

In this connection it is submitted that the GPS readings taken in my inspection by the Forest Section Officer, Pudimadaka we have prepared the map on S.I Sheet. The result is

Sl. No.	Name of the item	Area as per drawing	Area as per the readings with GPS	Remarks
01	Total Temple area	0.9324 Ha.	0.926 ha.	
02	Proposed Road area	0.65 ha	0.679 Ha.	

The Difference in this above table is occurred due to use of deferent instrument only i.e., they have prepared map by using DGPS for survey and we are issuing GPS instrument for checking.


However, the Lat- Longs on the on he drawings submitted by them and our observation in field with GPS are tallied with light differences. Hence, the drawings after authentications by the staff one enclose here with for taking further actions. In this connection I request the District Forest Officer, Anakapalli to kindly issued instructions to the user agency to provide chain link mess to the area required by them in R.F area.

This is submitted for favaur of information and necessary action

Thanking you Sir,

Yours faithfully,

Encl : The maps duly signed by the field staff

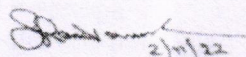
2/4/22
Forest Range Officer,
Anakapalli

Engl.

ಅಂಶಂ: (ಪ್ರಾಚ್ಯ) ಚುನವಣಿಗೆ ದೇವಿ ಈಶ್ವರ ವಿಷ್ಣು ಅಥವಾ ಶಾಕ್ತಿ
 ಎಣ್ಣುಪುಟ್ಟ ಲೈಂಗಿಕ್ ಡಿವೈಟಿ (ಕುಮಾರಿ ಮಿಶ್ರಂತ್ರ) - ಹೃದಯದ
 ಗುಣಗಳು.

తేది: 01/11/2022 తన ఇంచుమొదలగా గ్రామంలో తీయబడుతున్న
 ఉమ్మడిగా: కిం DFO Anakapalli యి RC NO: 1625/2017/TO. Date: 26/10/2022 తి
 ప్రారంభ తేది: 01/11/2022 తన నా పేరు మరియు మే అనూహ్య వివరాలు అందుకు
 అధికారి యింతి కలిసి, మే అనూహ్య వివరాలు అందుకు అనూహ్య వివరాలు అందుకు
 అధికారి కలిసి, మే అనూహ్య వివరాలు అందుకు అనూహ్య వివరాలు అందుకు
 గ్రామంలోని మే అనూహ్య వివరాలు అందుకు అనూహ్య వివరాలు అందుకు
 మే అనూహ్య వివరాలు అందుకు అనూహ్య వివరాలు అందుకు


ನಿಮ್ಮ ಆಯ್ಕೆ (ಪ್ರಸ್ತುತ) ಯಾವ ಲಿಮಿಟ್ ಟೆಂಪ್ಲೇಟ್‌ನಿಂದ ಸಿದ್ಧಪಡಿಸಿದ
 Templets connected proposed Road ಯಾವ ಸ್ಥಳದಿಂದ ಹಾಗೂ ದಿಕ್ಕಿನಲ್ಲಿ ದಾರಿ
 Co-ordinates ಗಳಿಗಾಗಿ, ಹಿರಿಗಣಿಸಬೇಕೆಂದು ತಿಳಿಸಿದೆ. (ಪ್ರಸ್ತುತ) ಯಾವ ಗ್ರಿಡ್‌ನಲ್ಲಿ
 ಸಿದ್ಧಪಡಿಸಿದ Co-ordinates ಗಳಿಗಾಗಿ ಹಿರಿಗಣಿಸಬೇಕೆಂದು ತಿಳಿಸಿದೆ. (ಪ್ರಸ್ತುತ) ಯಾವ
 ಟೆಂಪ್ಲೇಟ್‌ನಿಂದ ಸಿದ್ಧಪಡಿಸಿದ ಯಾವ ಸ್ಥಳದಿಂದ ಹಾಗೂ ದಿಕ್ಕಿನಲ್ಲಿ ದಾರಿ
 ಸಿದ್ಧಪಡಿಸಿದ ಯಾವ ಸ್ಥಳದಿಂದ ಹಾಗೂ ದಿಕ್ಕಿನಲ್ಲಿ ದಾರಿ

ನಿಮ್ಮ ಅಭಿಯುಕ್ತಿ (ಕ್ರಿಯಾಚಕ್ರಿ) ಈ ರೀತಿಯಲ್ಲಿ ಮುಂದುವರಿಯುತ್ತದೆ -

— தனியார் நபர்.

01/11/2022
 Forest Section Officer
 Pudinadaoka
 Anakapalli - Range.



Location sketch Bhuvaneswari Devi Temple area verification of Forest Range Officer, Anakapalli Range
Section Pudimadama Beat Pothukonda, R.F. Pothukonda, comp no 601

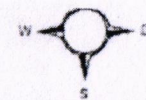

SCALE: 1:5000



SN	Latitude	Longitude
Temple area : 0.926 Ha.		
1	17.80911	83.04743
2	17.80934	83.04743
3	17.80986	83.04740
4	17.80984	83.04811
5	17.80981	83.04843
6	17.80952	83.04846
7	17.80909	83.04848
8	17.80914	83.04801
Temple Road area : 0.679 ha.		
9	17.80968	83.04848
10	17.80971	83.04877
11	17.80983	83.05019
12	17.80981	83.05152
13	17.80995	83.05318
14	17.81019	83.05462
15	17.81010	83.05463
16	17.80981	83.05267
17	17.80973	83.05151
18	17.80974	83.05019
19	17.80960	83.04851

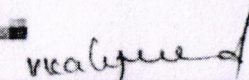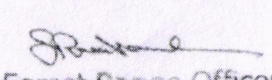
 (16) Forest Section Officer, Pudimadama

 Forest Range Officer, ANAKAPALLI

MAP SHOWING THE DIVERSION OF 1.5824 HECTS OF FOREST LAND (POTHUKONDA RF) FOR DEVELOPMENT OF
SREE SREE SREE BHUVANESWARI DEVI AARADHANA PEETAM IN VISAKHAPATNAM DIVISION



SITE CO-ORDINATES

Point	Easting	Northing
1	717008.1790	1870204.1387
2	717008.1790	1870208.0033
3	717008.1790	1870217.0033
4	717008.0728	1870217.0033
5	717128.0870	1870217.0033
6	717128.0870	1870208.0033
7	717128.0870	1870204.1387
8	717008.0728	1870204.1387

Consultant
Managing Director
Dr. Shivanipada Sankarappa Prasad
(Ph.D. in Civil Engineering, Anna University, Chennai)
Ranga Street, Chidambaram
VISAKHAPATNAM-530 003

vasu design team
architect & engineers
vasudesigns.com

ALL DIMENSIONS AREA IN METERS

LEGEND

- ROAD STARTS FROM
- ROAD AREA FALLEN IN ZERAYAT
- ROAD AREA FALLEN IN R.F.
- TOTAL TEMPLE AREA
- CORE AREA OF STRUCTURE
- TEMPORARY AREA OF STRUCTURE

SADDAPURAM TO
CHIDAMBARAM ROAD
4500 Sqmts
0.65 Ha
0.9324 Ha
1701 Sqmts
3022 Sqmts

POINT	EASTING	NORTHING	AREA (SQ. METERS)	AREA (HA)
1	717008.1790	1870204.1387	1701.00	0.42525
2	717008.1790	1870208.0033	1701.00	0.42525
3	717008.1790	1870217.0033	1701.00	0.42525
4	717008.0728	1870217.0033	1701.00	0.42525
5	717128.0870	1870217.0033	1701.00	0.42525
6	717128.0870	1870208.0033	1701.00	0.42525
7	717128.0870	1870204.1387	1701.00	0.42525
8	717008.0728	1870204.1387	1701.00	0.42525
9	717008.1790	1870204.1387	1701.00	0.42525
10	717008.1790	1870208.0033	1701.00	0.42525
11	717008.1790	1870217.0033	1701.00	0.42525
12	717008.0728	1870217.0033	1701.00	0.42525
13	717128.0870	1870217.0033	1701.00	0.42525
14	717128.0870	1870208.0033	1701.00	0.42525
15	717128.0870	1870204.1387	1701.00	0.42525
16	717008.0728	1870204.1387	1701.00	0.42525
17	717008.1790	1870204.1387	1701.00	0.42525
18	717008.1790	1870208.0033	1701.00	0.42525
19	717008.1790	1870217.0033	1701.00	0.42525
20	717008.0728	1870217.0033	1701.00	0.42525
21	717128.0870	1870217.0033	1701.00	0.42525
22	717128.0870	1870208.0033	1701.00	0.42525
23	717128.0870	1870204.1387	1701.00	0.42525
24	717008.0728	1870204.1387	1701.00	0.42525
25	717008.1790	1870204.1387	1701.00	0.42525
26	717008.1790	1870208.0033	1701.00	0.42525
27	717008.1790	1870217.0033	1701.00	0.42525
28	717008.0728	1870217.0033	1701.00	0.42525
29	717128.0870	1870217.0033	1701.00	0.42525
30	717128.0870	1870208.0033	1701.00	0.42525
31	717128.0870	1870204.1387	1701.00	0.42525
32	717008.0728	1870204.1387	1701.00	0.42525
33	717008.1790	1870204.1387	1701.00	0.42525
91	717008.1790	1870217.0033	1701.00	0.42525
92	717008.0728	1870217.0033	1701.00	0.42525
93	717128.0870	1870217.0033	1701.00	0.42525
94	717128.0870	1870208.0033	1701.00	0.42525
95	717128.0870	1870204.1387	1701.00	0.42525
96	717008.0728	1870204.1387	1701.00	0.42525
97	717008.1790	1870204.1387	1701.00	0.42525
98	717008.1790	1870208.0033	1701.00	0.42525
99	717008.1790	1870217.0033	1701.00	0.42525
100	717008.0728	1870217.0033	1701.00	0.42525


A. Sankar
2023
Project Manager

Respected
Project Manager
Project Manager

Project Manager
Project Manager

Project Manager
Project Manager

MAP SHOWING THE DIVERSION OF 1.5824 HECTS OF FOREST LAND (POTHUKONDA RF) FOR DEVELOPMENT OF
SREE SREE SREE BHUVANESWARI DEVI AARADHANA PEETAM IN VISAKHAPATNAM DIVISION

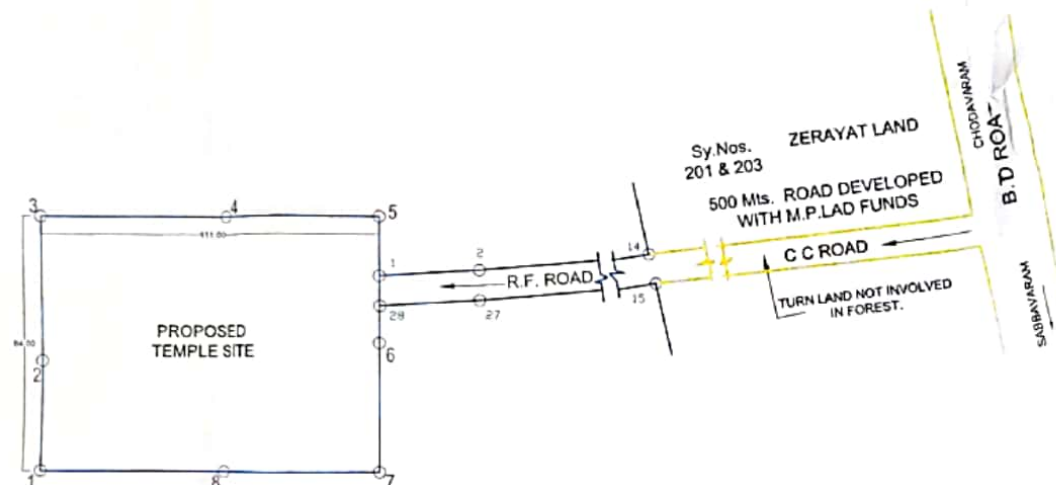

SITE CO-ORDINATES

Index	Easting	Northing
1	717006.1780	1970254.1357
2	717006.1780	1970295.8933
3	717006.1780	1970337.6509
4	717066.0725	1970337.6509
5	717125.9670	1970337.6653
6	717125.9670	1970295.8933
7	717125.9670	1970254.1357
8	717066.0725	1970254.1357

ALL DIMENSIONS AREA IN METERS

Managing Trustee
Managing Trustee

Om Bhuvaneshwari Sansthan Trust
(Affiliated to Sree Sree Sree Bhuvaneshwari Devi Aaradhana Peetam)
Regd. Office : D No. 30-12-27
Ranga Street, Dabagardens
VISAKHAPATNAM-530 020

vasu design team
architects & engineers
visakhapatnam

LEGEND

- | | |
|---------------------------------|-----------------------------------|
| 1. ROAD STARTS FROM | SABBAVARAM TO CHODAVARAM B.T ROAD |
| 2. ROAD AREA FALLEN IN ZERAYAT. | 4500 Sqmts |
| 3. ROAD AREA FALLEN IN R.F. | 0.65 Ha |
| 4. TOTAL TEMPLE AREA | 0.9324 Ha |
| 5. CORE AREA OF STRUCTURE | 1701 Sqmts |
| 6. TEMPORARY AREA OF STRUCTURE | 3022 Sqmts |


M. Sree
M. Sree

B. Jagadish
B. Jagadish
Forest Beat Officer
Pothu Konda Beat

Forest Range Officer
Forest Range Officer
ANAKAPALLI

Forest Officer
Forest Officer
ANAKAPALLI

MAP SHOWING THE DIVERSION OF 1.5824 HECTS OF FOREST LAND (POTHUKONDA RF) FOR DEVELOPMENT OF
SREE SREE SREE BHUVANESWARI DEVI AARADHANA PEETAM IN VISAKHAPATNAM DIVISION

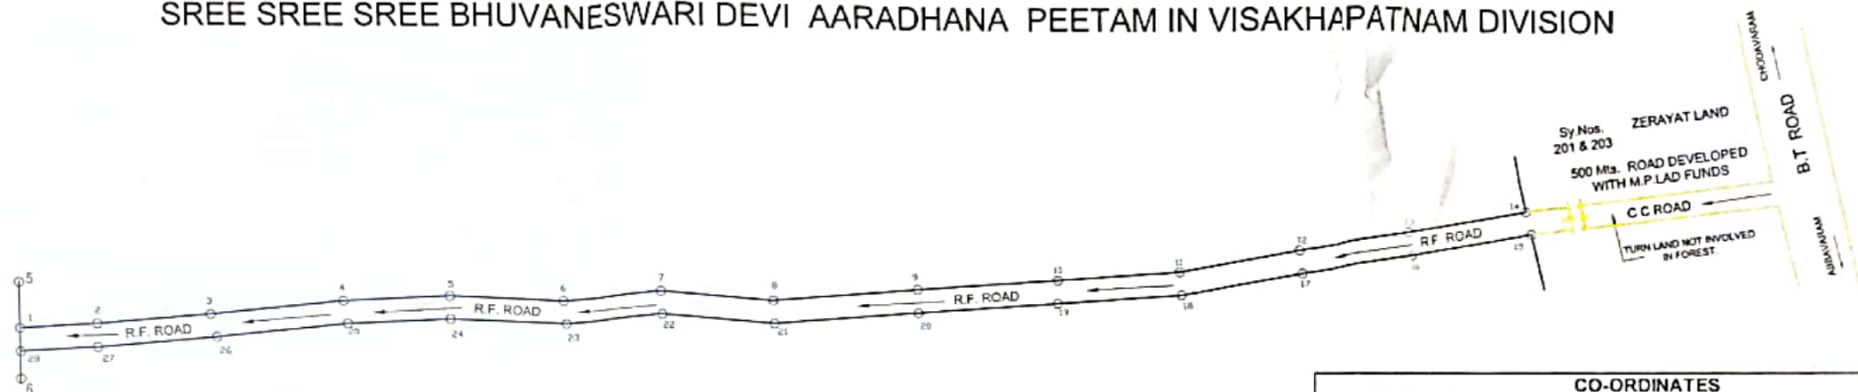

CO-ORDINATES						
POINT ID	UTM		DECIMAL DEGREES		DEGREE, MINUTES, SECONDS	
	EASTING	NORTHING	LATITUDE	LONGITUDE	LATITUDE	LONGITUDE
1	717131.358	1970313.305	17.80965	83.04852	17° 48' 34.726" S	83° 2' 54.683" W
2	717133.034	1970313.323	17.80965	83.04854	17° 48' 34.726" S	83° 2' 54.739" W
3	717136.382	1970313.777	17.80965	83.04857	17° 48' 34.74" S	83° 2' 54.853" W
4	717205.814	1970322.450	17.80972	83.04923	17° 48' 34.997" S	83° 2' 57.214" W
5	717250.617	1970324.607	17.80974	83.04965	17° 48' 35.052" S	83° 2' 58.735" W
6	717251.865	1970325.454	17.80974	83.04966	17° 48' 35.079" S	83° 2' 58.778" W
7	717283.656	1970329.968	17.80978	83.04996	17° 48' 35.214" S	83° 2' 59.859" W
8	717286.589	1970330.000	17.80978	83.04999	17° 48' 35.214" S	83° 2' 59.959" W
9	717324.727	1970329.169	17.80977	83.05035	17° 48' 35.173" S	83° 3' 1.253" W
10	717362.023	1970329.162	17.80977	83.05070	17° 48' 35.16" S	83° 3' 2.519" W
11	717390.468	1970334.056	17.80981	83.05097	17° 48' 35.309" S	83° 3' 3.487" W
12	717442.469	1970331.295	17.80978	83.05146	17° 48' 35.201" S	83° 3' 5.251" W
13	717483.789	1970334.070	17.80980	83.05185	17° 48' 35.276" S	83° 3' 6.655" W
14	717545.079	1970339.400	17.80984	83.05243	17° 48' 35.428" S	83° 3' 8.737" W
15	717553.230	1970338.560	17.80983	83.05250	17° 48' 35.397" S	83° 3' 9.014" W
16	717558.201	1970338.815	17.80983	83.05255	17° 48' 35.397" S	83° 3' 9.183" W
17	717616.530	1970345.319	17.80989	83.05310	17° 48' 35.595" S	83° 3' 11.165" W
18	717689.692	1970357.340	17.80999	83.05360	17° 48' 35.967" S	83° 3' 12.974" W
19	717742.258	1970368.488	17.81008	83.05429	17° 48' 36.303" S	83° 3' 15.442" W
20	717805.040	1970374.140	17.81013	83.05488	17° 48' 36.465" S	83° 3' 17.575" W
21	717802.956	1970367.675	17.81007	83.05486	17° 48' 36.255" S	83° 3' 17.502" W
22	717678.104	1970352.054	17.80994	83.05368	17° 48' 35.792" S	83° 3' 13.258" W
23	717626.091	1970339.823	17.80984	83.05319	17° 48' 35.413" S	83° 3' 11.488" W
24	717569.729	1970332.452	17.80978	83.05286	17° 48' 35.193" S	83° 3' 9.572" W
25	717518.158	1970331.398	17.80977	83.05217	17° 48' 35.177" S	83° 3' 7.82" W
26	717477.628	1970325.677	17.80972	83.05179	17° 48' 35.005" S	83° 3' 6.442" W
27	717444.266	1970322.443	17.80970	83.05147	17° 48' 34.912" S	83° 3' 5.309" W
28	717411.318	1970326.849	17.80974	83.05118	17° 48' 35.067" S	83° 3' 4.192" W

LEGEND

- | | |
|---------------------------------|-----------------------------------|
| 1. ROAD STARTS FROM | SABBAVARAM TO CHODAVARAM B.T ROAD |
| 2. ROAD AREA FALLEN IN ZERAYAT. | 4500 Sqmts |
| 3. ROAD AREA FALLEN IN R.F. | 0.65 Ha |
| 4. TOTAL TEMPLE AREA | 0.9324 Ha |
| 5. CORE AREA OF STRUCTURE | 1701 Sqmts |
| 6. TEMPORARY AREA OF STRUCTURE | 3022 Sqmts |

Managing Trustee
Managing Trustee

Om Bhuvaneshwari Sansthan Trust
(Affiliated to Sri Sri Sri Bhuvaneshwari Sansthan Trust)
Regd. Office : D.No. 30-12-27
Ranga Street, Dabagardens
VISAKHAPATNAM-530 020

ALL DIMENSIONS AREA IN METERS

vasu design team
architects & engineers
visakhapatnam

A. Anu R.
A. B. O.
Potthukonda

B. Yodogin
Forest Beat Officer
Potthukonda Beat

Forest Range Officer
ANAKAPALLI

Forest Station Officer
ANAKAPALLI

MAP SHOWING THE DIVERSION OF 1.5824 HECTS OF FOREST LAND (POTHUKONDA RF) FOR DEVELOPMENT OF SREE SREE SREE BHUVANESWARI DEVI AARADHANA PEETAM IN VISAKHAPATNAM DIVISION



SITE CO-ORDINATES

Index	Eastings	Northing
1	717006.1780	1970254.1357
2	717006.1780	1970295.8933
3	717006.1780	1970337.6509
4	717068.0725	1970337.6509
5	717125.9670	1970337.6653
6	717125.9670	1970295.8933
7	717125.9670	1970254.1357
8	717068.0725	1970254.1357

ALL DIMENSIONS AREA IN METERS

198 m

vasu design team
architects & engineers
visakhapatnam

LEGEND

- ROAD STARTS FROM SABBAVARAM TO CHODAVARAM B.T. ROAD
- ROAD AREA FALLEN IN ZERAYAT. 4500 Sqmts
- ROAD AREA FALLEN IN R.F. 0.65 Ha
- TOTAL TEMPLE AREA Image © 2022 Maxar Technologies 0.9324 Ha
- CORE AREA OF STRUCTURE 1701 Sqmts
- TEMPORARY AREA OF STRUCTURE 3022 Sqmts

POINT ID	UTM		DECIMAL DEGREES		DEGREE, MINUTES, SECONDS	
	EASTING	NORTHING	LATITUDE	LONGITUDE	LATITUDE	LONGITUDE
1	717131.358	1970313.305	17.80965	83.04852	17° 48' 34.726" S	83° 2' 54.683" W
2	717133.034	1970313.323	17.80965	83.04854	17° 48' 34.726" S	83° 2' 54.739" W
3	717136.382	1970313.777	17.80965	83.04857	17° 48' 34.74" S	83° 2' 54.853" W
4	717205.814	1970322.450	17.80972	83.04923	17° 48' 34.997" S	83° 2' 57.214" W
5	717250.617	1970324.607	17.80974	83.04965	17° 48' 35.052" S	83° 2' 58.735" W
6	717251.865	1970325.454	17.80974	83.04966	17° 48' 35.079" S	83° 2' 58.778" W
7	717283.656	1970329.968	17.80978	83.04996	17° 48' 35.214" S	83° 2' 59.859" W
8	717286.589	1970330.000	17.80978	83.04999	17° 48' 35.214" S	83° 2' 59.959" W
9	717324.727	1970329.169	17.80977	83.05035	17° 48' 35.173" S	83° 3' 1.253" W
10	717362.023	1970329.162	17.80977	83.05070	17° 48' 35.16" S	83° 3' 2.519" W
11	717390.466	1970334.056	17.80981	83.05097	17° 48' 35.309" S	83° 3' 3.487" W
12	717442.469	1970331.295	17.80978	83.05146	17° 48' 35.201" S	83° 3' 5.251" W
13	717483.789	1970334.070	17.80980	83.05185	17° 48' 35.276" S	83° 3' 6.655" W
14	717545.079	1970339.400	17.80984	83.05243	17° 48' 35.428" S	83° 3' 8.737" W
15	717553.230	1970338.560	17.80983	83.05250	17° 48' 35.397" S	83° 3' 9.014" W
16	717558.201	1970338.615	17.80983	83.05255	17° 48' 35.397" S	83° 3' 9.183" W
17	717616.530	1970345.319	17.80989	83.05310	17° 48' 35.595" S	83° 3' 11.165" W
18	717669.692	1970357.340	17.80999	83.05360	17° 48' 35.967" S	83° 3' 12.974" W
19	717742.258	1970368.488	17.81008	83.05429	17° 48' 36.303" S	83° 3' 15.442" W
20	717805.040	1970374.140	17.81013	83.05488	17° 48' 36.465" S	83° 3' 17.575" W
21	717802.956	1970367.575	17.81007	83.05486	17° 48' 36.255" S	83° 3' 17.502" W
22	717678.104	1970352.054	17.80994	83.05368	17° 48' 35.792" S	83° 3' 13.258" W
23	717628.091	1970339.823	17.80984	83.05319	17° 48' 35.413" S	83° 3' 11.488" W
24	717569.729	1970332.452	17.80978	83.05266	17° 48' 35.193" S	83° 3' 9.572" W
25	717518.158	1970331.398	17.80977	83.05217	17° 48' 35.177" S	83° 3' 7.82" W
26	717477.628	1970325.677	17.80972	83.05179	17° 48' 35.095" S	83° 3' 6.442" W
27	717444.266	1970322.443	17.80970	83.05147	17° 48' 34.912" S	83° 3' 5.309" W
28	717411.318	1970326.849	17.80974	83.05116	17° 48' 35.067" S	83° 3' 4.192" W

K. Anurag
A.O.
Pothukonda

Bijadagiri
A.O.
Pothukonda

Forest Beat Officer
Pothukonda Beat

Managing Trustee
Om Bhuvaneshwari Sansthan Trust
(Affiliated to Sri Sri Sri Sree Bhuvaneshwari Sansthan Trust)
Regd. Office : D.No. 30-12-27
Range Street, Dabagardens
VISAKHAPATNAM-530 020


Forest Range Officer
ANAKAPALLI

Managing Trustee
Om Bhuvaneshwari Sansthan Trust
(Affiliated to Sri Sri Sri Sree Bhuvaneshwari Sansthan Trust)
Regd. Office : D.No. 30-12-27
Range Street, Dabagardens
VISAKHAPATNAM-530 020

Forest Range Officer
ANAKAPALLI

SREE SREE SREE BHUVANESWARI DEVI AARADHANA PEETAM IN VISAKHAPATNAM DIVISION

BOTTOM HILL
BLOCK - 2
AREA : 4620 Sqmts

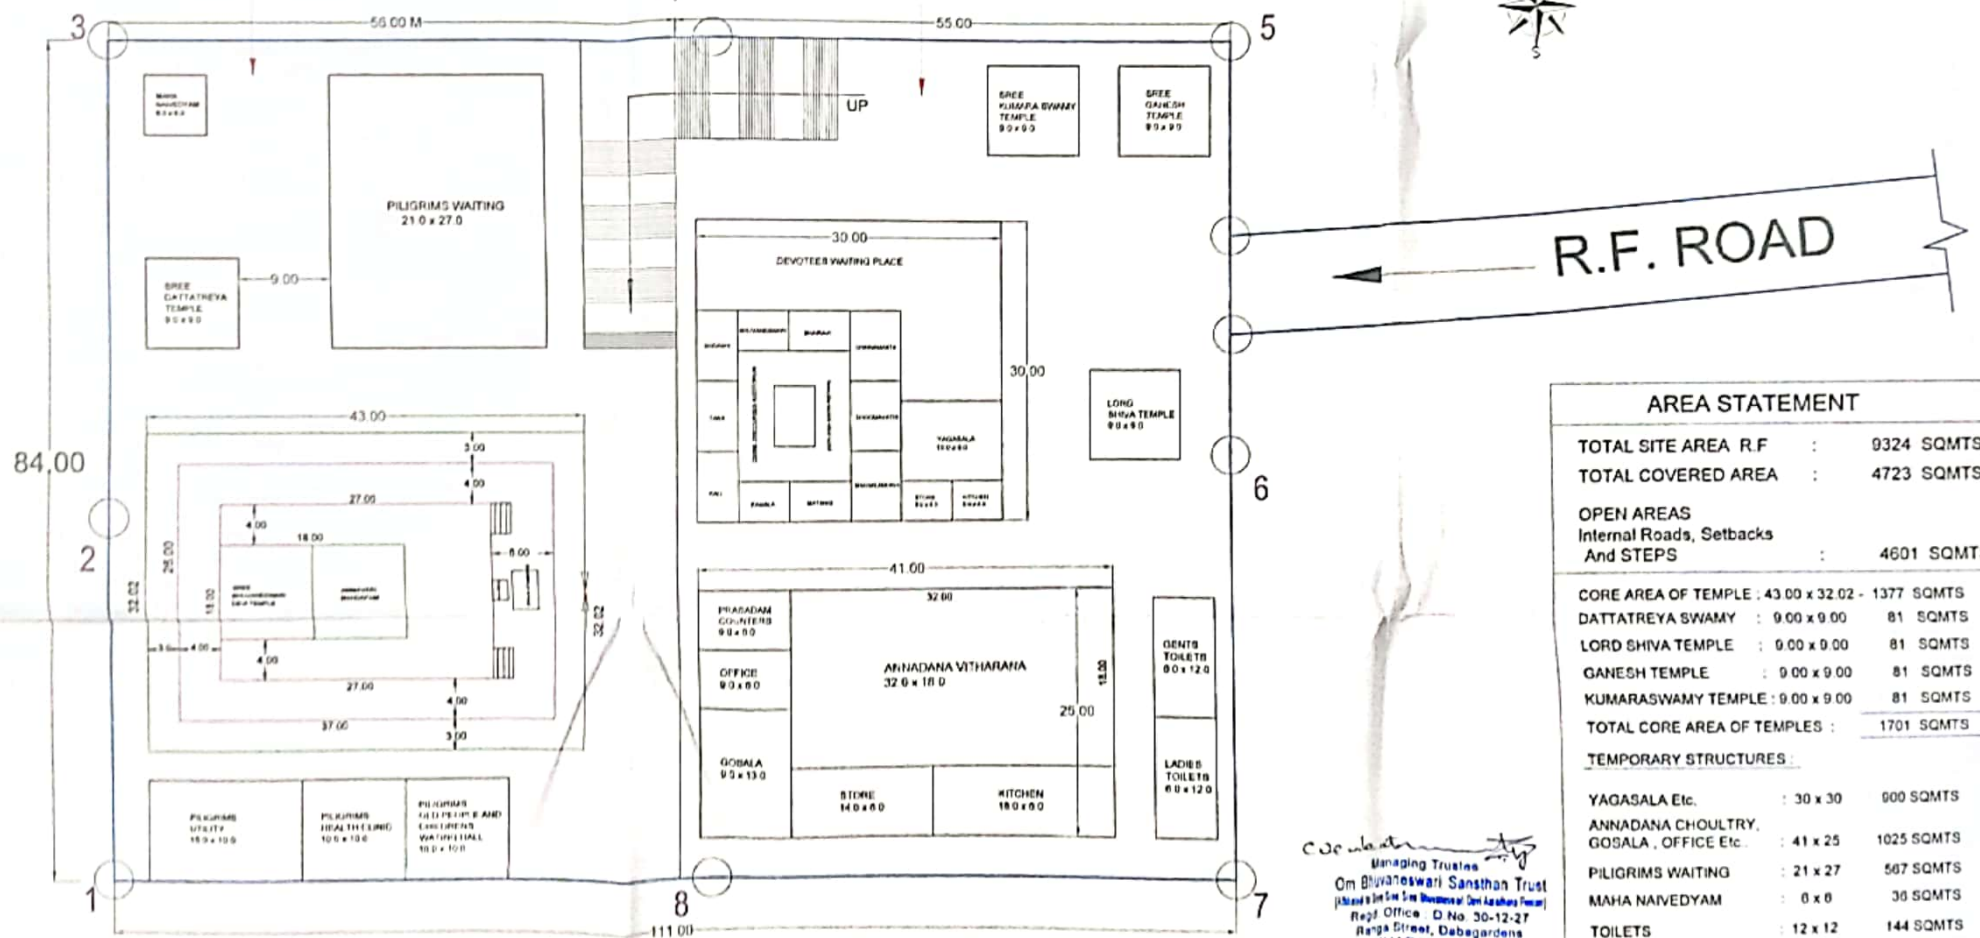

AREA STATEMENT		
TOTAL SITE AREA R.F	:	9324 SQMTS
TOTAL COVERED AREA	:	4723 SQMTS
OPEN AREAS		
Internal Roads, Setbacks		
And STEPS	:	4601 SQMTS
CORE AREA OF TEMPLE : 43.00 x 32.02 - 1377 SQMTS		
DATTATREYA SWAMY	: 9.00 x 9.00	81 SQMTS
LORD SHIVA TEMPLE	: 0.00 x 0.00	81 SQMTS
GANESH TEMPLE	: 9.00 x 9.00	81 SQMTS
KUMARASWAMY TEMPLE	: 9.00 x 9.00	81 SQMTS
TOTAL CORE AREA OF TEMPLES	:	1701 SQMTS
<u>TEMPORARY STRUCTURES</u>		
YAGASALA Etc.	: 30 x 30	900 SQMTS
ANNADANA CHOLTRY,		
GOSALA , OFFICE Etc.	: 41 x 25	1025 SQMTS
PILIGRIMS WAITING	: 21 x 27	567 SQMTS
MAHA NAIVEDYAM	: 0 x 0	36 SQMTS
TOILETS	: 12 x 12	144 SQMTS
PILIGRIMS UTILITY	: 15 x 10	150 SQMTS
PILIGRIMS HEALTH CLINIC	: 10 x 10	100 SQMTS
PILIGRIMS WATING HALL	: 10 x 10	100 SQMTS
TOTAL		3022 SQMTS

Managing Trustee
Om Bhuvaneshwari Sansthan Trust
Registered Office: D No. 30-12-27
Ranga Street, Nagabagdevi
VIDAKHAPATNAM-530 020

vasu design team
architects & engineers
visakhapatnam

A. callosa L. 18.0
particulate

Forest Beat Officer
Pothu Konda Beat

14/04/2022
Vireo Section
Pudimaduka

Forest Ranger Officer
AIA-00012

22
UNIT FOREST OFFICER
ADDENDUM