


LINEAR PLAN FOR REQUIREMENT OF FOREST LAND FOR WIDENING OF SANGRUR TO ELWAL ROAD UPTO SANGRUR BYPASS NH07

Total Length 2.100 Km
Length Proposed for Repair 2.100 Km
Proposed Carriage Way 10.00 Mtr.

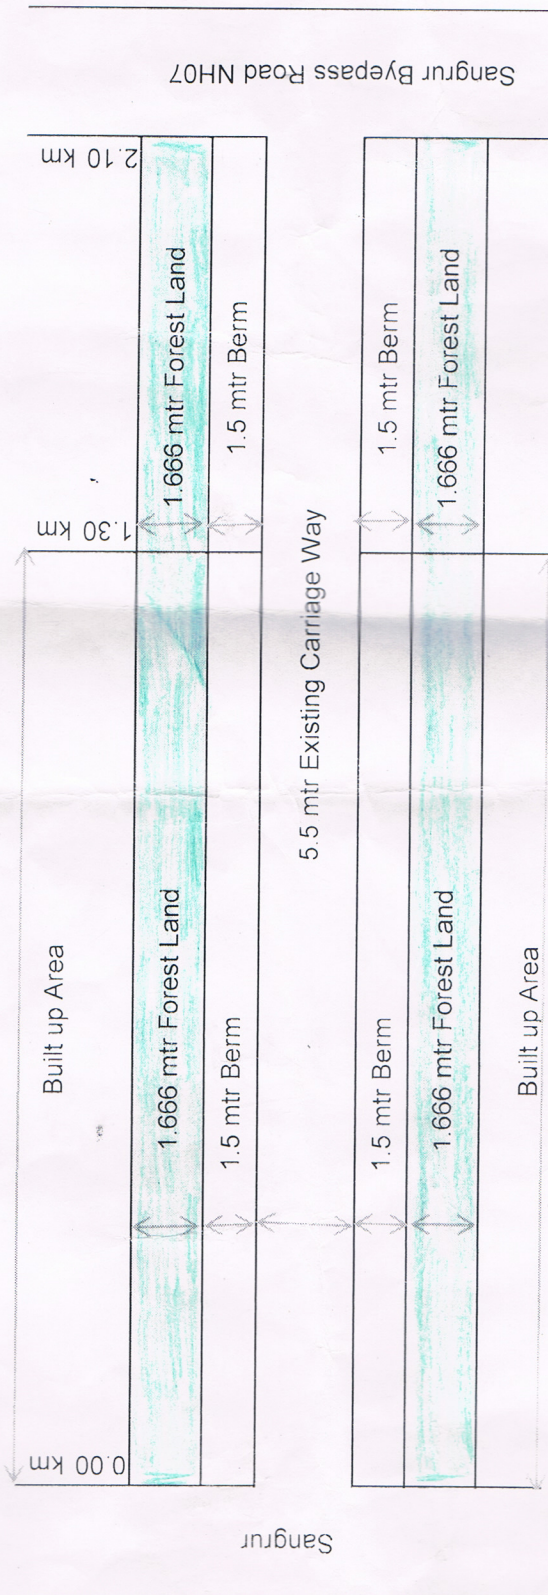

Forest Land Required $2 \times 2100 \times 1.666 = 6997.20$ Sqm
Say 0.700 hec

S. Narinder Kumar
Sub Divisional Engineer
Prov'l. Sub Divn PWD B&R
Sangrur

Dr.
Divisional Forest Officer,
Sangrur Forest Division,
SANGRUR

6