


Digital Landuse Map for Compensatory Afforestation (DPFC-122 Bai Bahli)

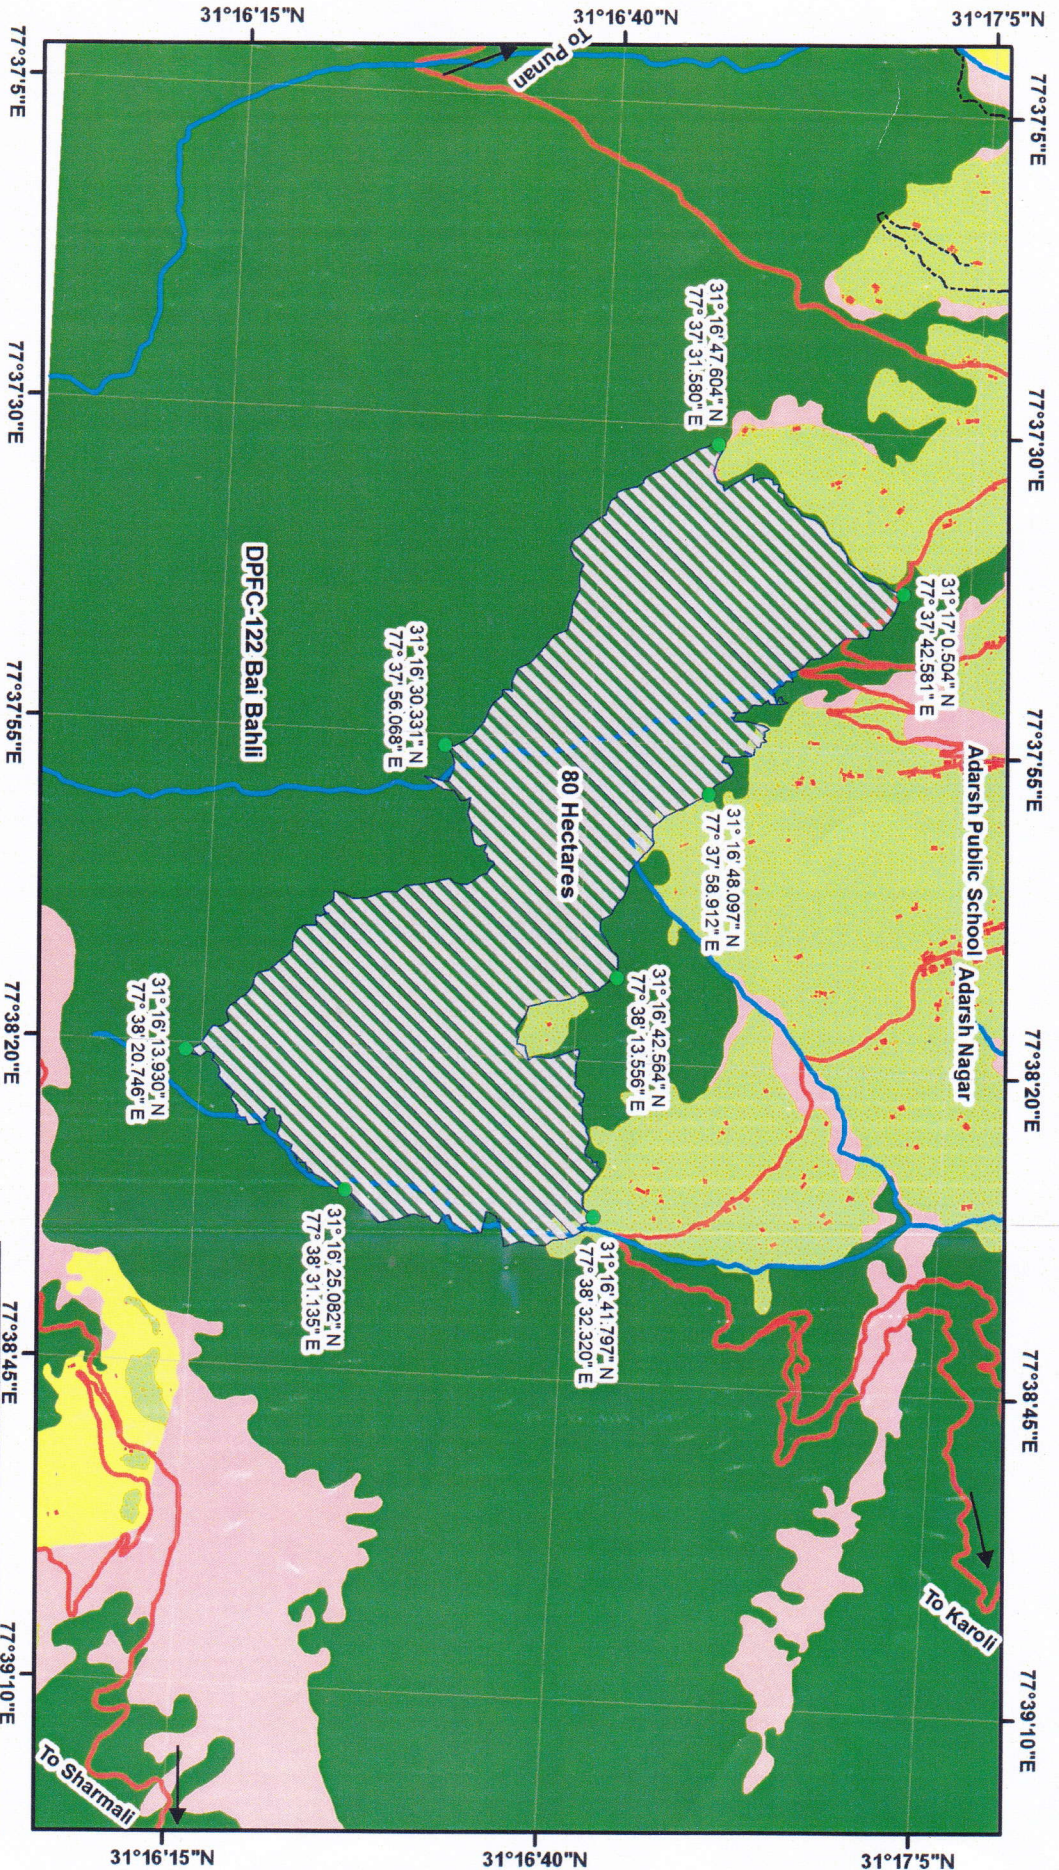

225 112.5 0 225 450 675 900
Meters

State Council for Science Technology & Environment, Himachal Pradesh
AGISAC

Index	
	Proposed Site for CA
	Roads
	Path/Stran Way
	Drainage
	Agriculture
	Forest
	Open land/Grassland/Wastel and/Shrubs
	River/Nallah
	Tank
	Buildup

Executive Engineer
I & P Division Rampur
Dist. Shimla 172001

Divisional Forest Officer
Rampur Forest Division
Rampur District (H.P.)

Full Title Of the Project:- C/O water treatment unit for Prov. GWSS Gaura G/O
Village.

File No. :-

Date of Proposal:-


CHECK LIST SERIAL NUMBER -10

CERTIFICATE FOR MINIMUM USE OF FOREST LAND


This is to certify that the forest area involved in the proposal is
unavoidable and barest minimum i.e 0-09-60 ha which is proposed diversion.

Place.....

Date.....

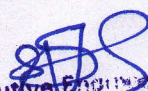Signature of 
Office Secy. **Executive Engineer**
Irrig. & P. W. Division
Rampur- 72001 (H.P.)
D.D.O. Code - 710

Countersigned:-

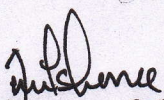
Divisional Forest Officer
..... Forest Division
Divisional Forest Officer
Rampur Forest Division
Rampur Forest Division
Rampur Bushahr (H.P.)

Full Title of the Project:- C/O water treatment unit for Prov. GWSS

File No. :- Gaura G/O village

Date of Proposal:-

CHECK LIST SERIAL NUMBER-12

UNDERTAKING FOR PAYMENT OF NET PRESENT VALUE OF FOREST
AREA

It is to certify that I/We Executive Engineer IPH Division Rampur have applied for diversion of 0-09-60 ha. Of forest area for the purpose of C/O water treatment unit for Prov. GWSS Gaura G/O village. I/We, hereby, undertake to pay the net present value (NPV) of the above forest land.

Place:.....

Date:.....

Signature of User Agency
Office Seal
Executive Engineer
Irrig. cum P. M. Division
Rampur-172001 (H.P.)
D.D.O. Code - 710

Counter signed by:-

Divisional Forests Officer

.....Forest Division

Divisional Forest Officer
Office Seal
Rampur Forest Division
Rampur Buzahar (H.P.)

Full Title of the Project:-C/O Water treatment unit for Prov, GWSS
File No:- Gaura G/O Villages
Date of Proposal:-

CHECK LIST SERIAL NUMBER-11

UNDERTAKING FOR PAYMENT OF COST OF COMPENSATORY
AFFORESTATION


I/We Executive Engineer IPH Division Rampur hereby, undertake to pay the entire amount for compensatory afforestation in lieu of the forest area diverted for C/O water treatment unit for Prov. GWSS to Gaura G/O village as per the prevailing wage rates at the time of undertaking the plantation activities.

Place.....

Date.....

Signature of User Agency
Office Seal
Executive Engineer
Imphal P. H. Division
Rampur-172001 (H.P.)
D.D.O. Code - 710

Counter signed by:-

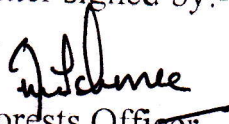
Divisional Forest Officer
.....Forest Division

Divisional Forest Officer
Office Seal, Forest Division
Rampur Buxhahr (H.P.)

Full Title of the Project:- C/O Water Treatment unit for Prov. GWSS.
File No:- Gaura G/O Villages.
Date of Proposal:-

CHECK LIST SERIAL NUMBER-07

STATEMENT SHOWING DETAILS OF NON-FOREST AREA
INVOLVED IN THE PROPOSAL

S.No.	District	Division	Tange/Tehsil /Village	Khasra/ Survey or compartment Number of Km. stone	Non Forest Area Involved In the proposal (Ha)	Present Land use	Remarks
1.	2.	3.	4.	5.	6.	7.	8.
1.	Shimla	Rampur	Dofda/Rampur/ Gaura	Khasra No. 6/1	0-09-60	---	----

Place:.....


Signature of User Agency
Office Seal
Executive Engineer
Irrig. cum P. H. Division
Rampur-17200 (H.P.)
D.O.O. Code - 710

Date:.....

Forwarded by:-

Divisional Forests Officer
.....Forest Division
Office Seal
Divisional Forest Officer
Rampur Forest Division
Rampur Buhahr (H.P.)

Name of work:- PROVIDING GWSS TO NC/PC
 Hab. Gaura g/o villages in
 G.P. Dhar Gaura & Gopalpur
 in Tehsil Rampur, Dist Shimla, H.P.

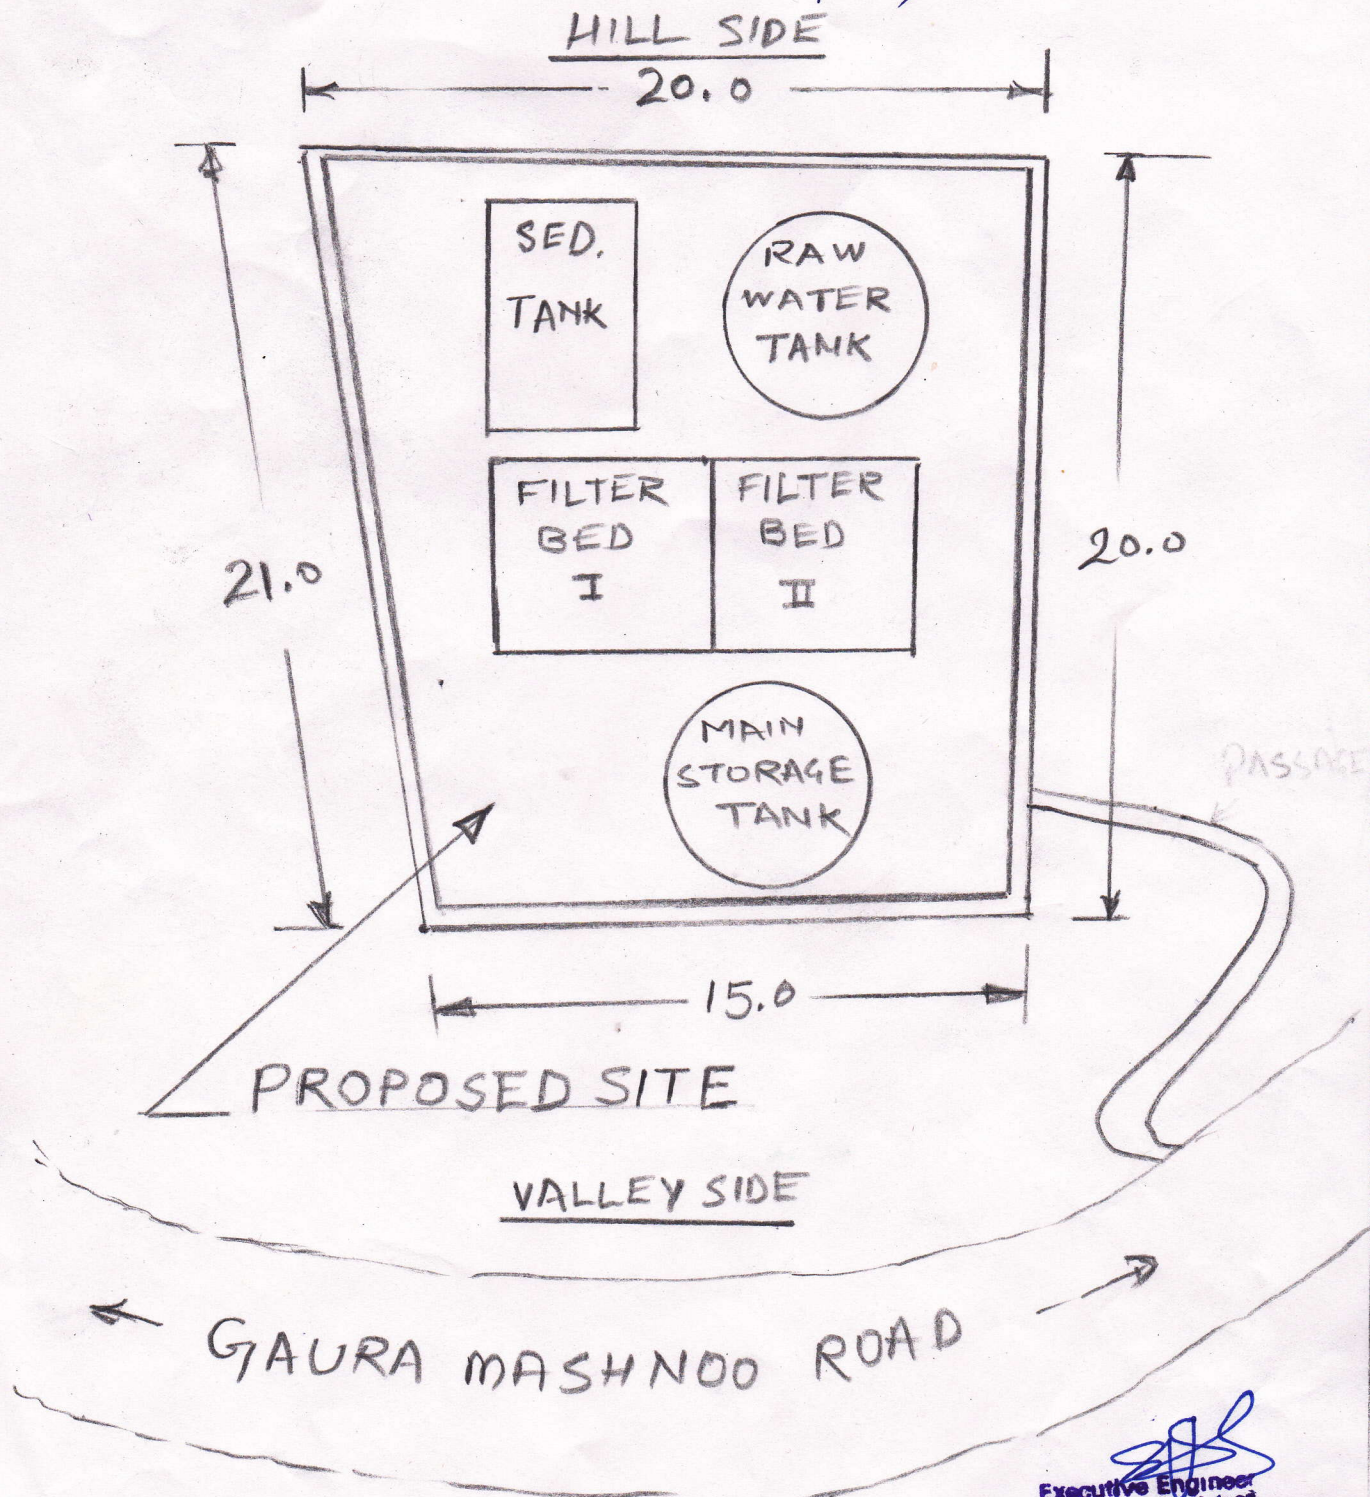

[Signature]
 Assistant Engineer
 IPH Sub. Division
 Rampur Bushahr

[Signature]
 TE (4)


[Signature]
 Executive Engineer
 Rampur Bushahr Division
 Shimla Sub. Division
 Shimla-172001 (H.P.)
 Phone: 240011
 B.O. Code - 710

PRADESH

FIRST EDITION

Magnetic Variation from True North about 4° East in 1965.
(Increasing by about 1° annually)

REFER TO THIS MAP AS - 1:50,000
SHEET 53 E/11 FIRST EDITION
ALIGNMENT No.1
ALTERNATIVE No.2
ALIGNMENT No.3
No. 53 E

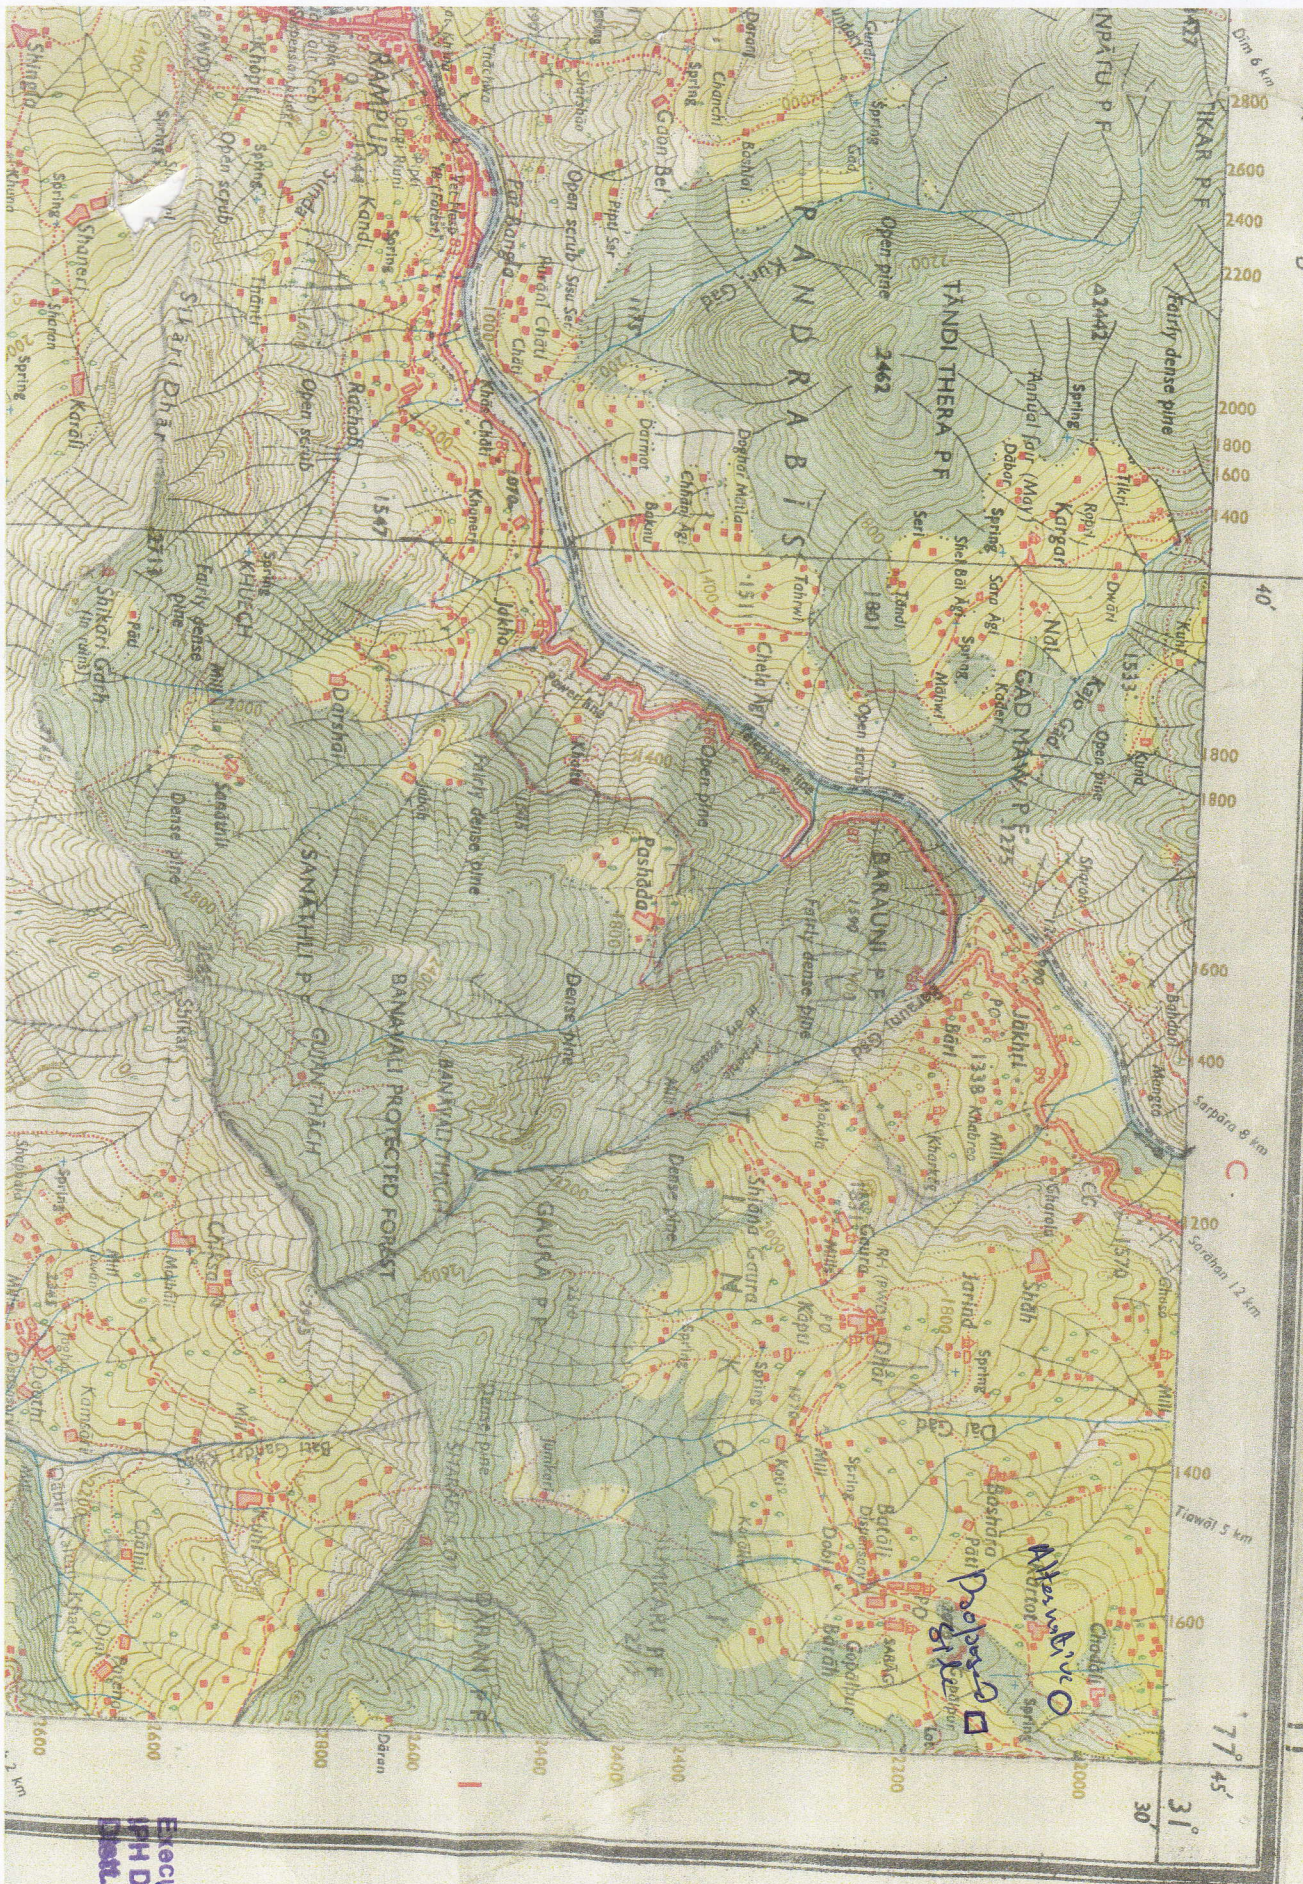

Executive Engineer
IPH Division Rampur
Dist. Shimla (H.P.)-172001