


MAP SHOWING DIGITAL MAP OF IDENTIFIED LAND FOR COMPENSATORY AFFORESTATION (NFL)

AT CHIRMULKHO KASED PROTECTED FOREST BLOCK, RANGE - MANDRAYAL, DIVISION - KARAU LI DISTRICT - KARAU LI (RAJASTHAN)

Full Title of the Project : "Construction of Widening, Strengthening on Kranpur Mandrail -Ond-Chandelipura Road (MDR-3A)
From Kranpur MDR-3A KM Stone No-00.00 to MDR-3A KM Stone No-34.00, Tehsil-Mandrail, District -Karau LI (Rajasthan)"

Proposal No. : FP/RJ/ROAD/148609/2021

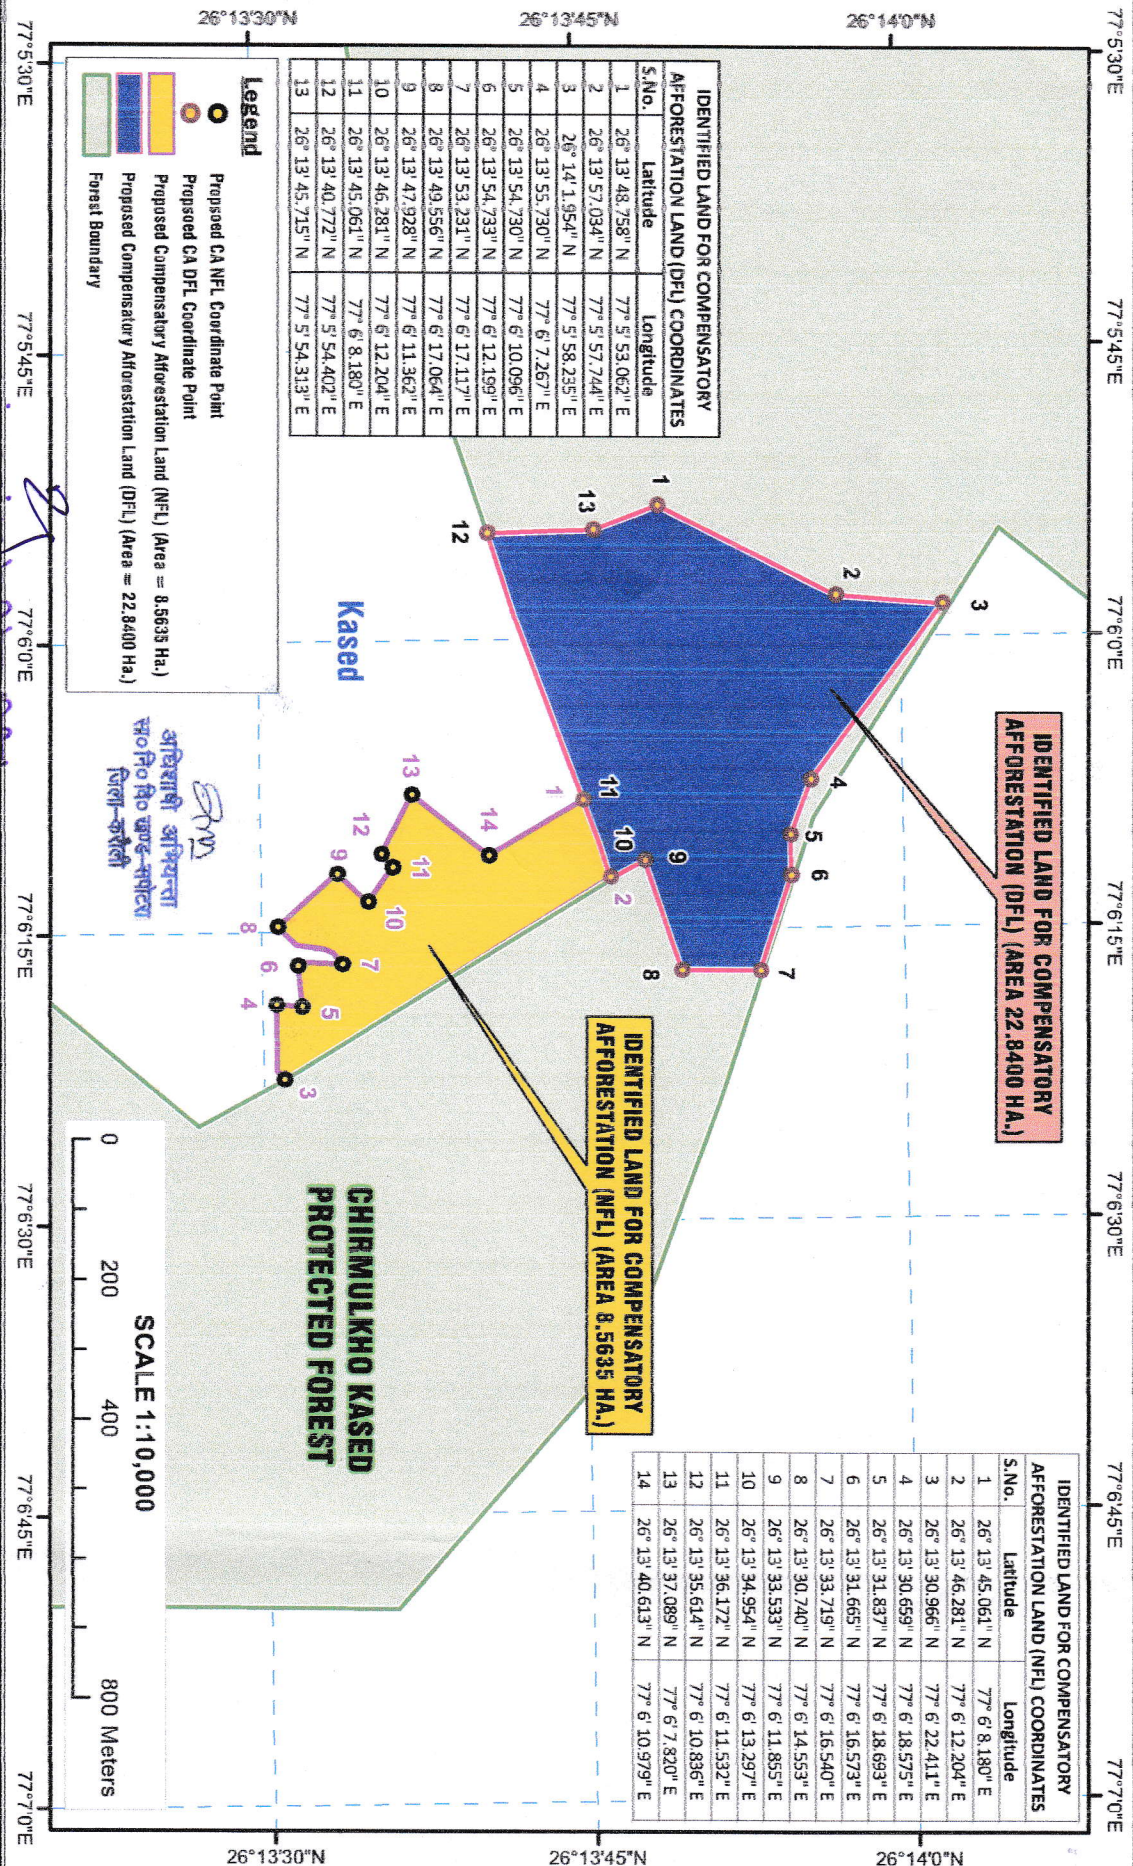

रूपरेखा और बांध परियोजना करौली

अधिकांश अधिपत्ता
सो फो फो खण्ड-सोपेता
जिला-करौली

SCALE 1:10,000

0 200 400 800 Meters