



LINEAR PLAN
CH. 0+000 to 27+000
Package-1


 28/12/20
Project Director
National Highway Authority of India
PIU-Baghat

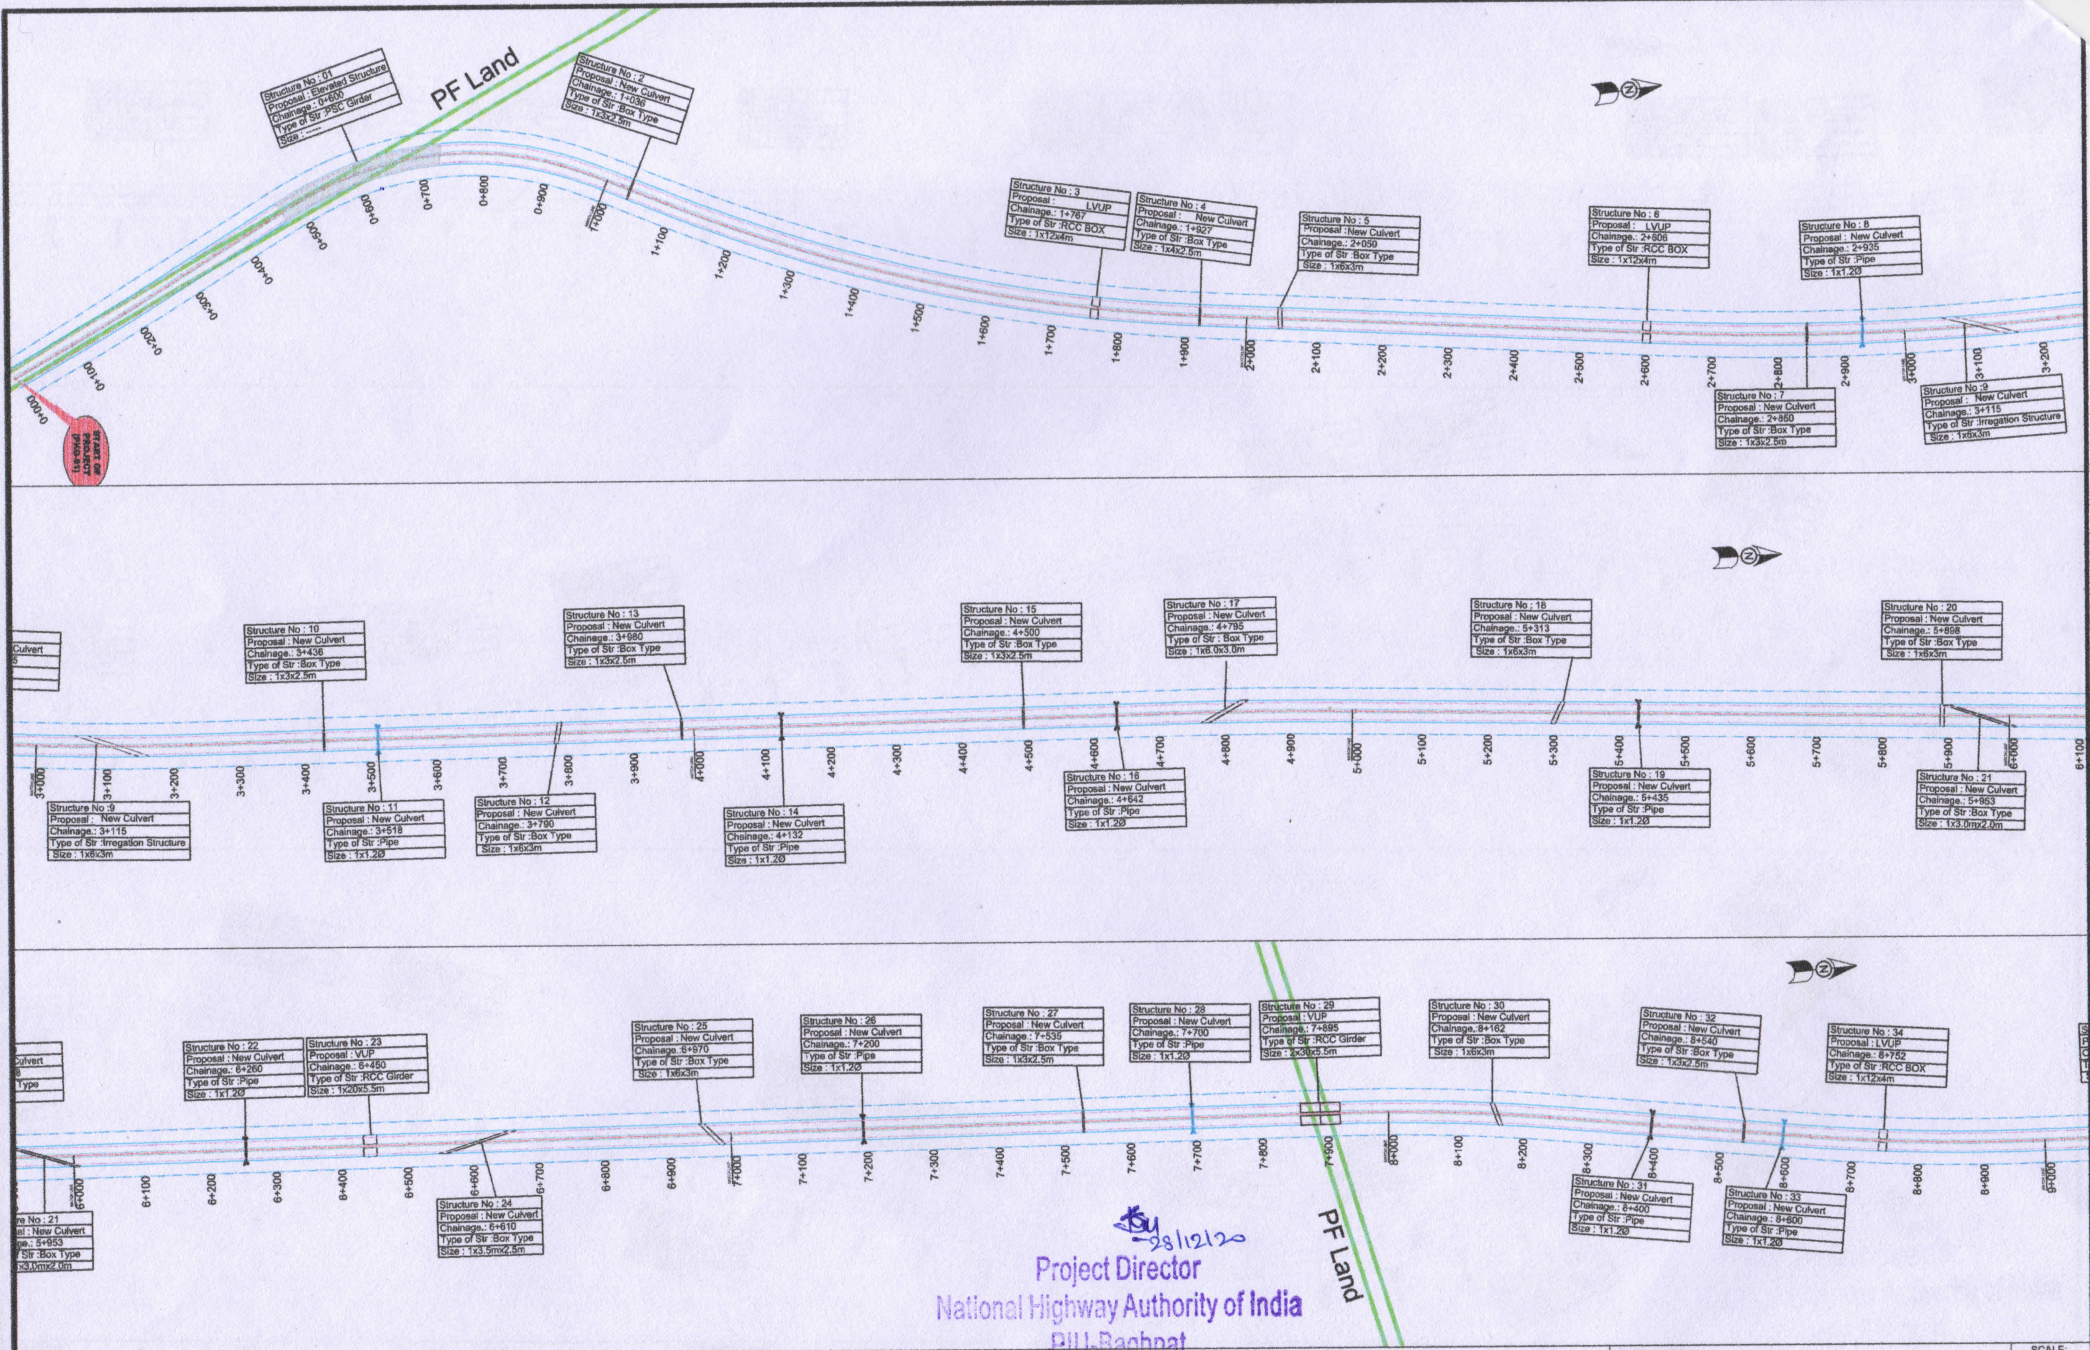

28/12/20
Project Director
National Highway Authority of India

LEGEND: CENTER LINE MEDIAN CARRIAGE WAY EARTHEN SHOULDER PROP-ROW	CLIENT: National Highways Authority of India Ministry Shipping, Road, Transport & Highways Government of India, P.O. 5, Sector - 10, Dwarka New Delhi - 110075	SCALE: HORIZONTAL SCALE 1 : 2000 VERTICAL SCALE 1 : 200	CONSULTANT: M/s MSV INTERNATIONAL INC. (VIII.-Lohadda) Package-I.	DRAWING TITLE: LINEAR PLAN AT CH. 0+000 to 9+000 DRAWING NUMBER: NH/MSV/EC/BHP/DEL-DEHP/KG-5L-01-7/LP-01 DRAWN DESIGNED CHECKED APPROVED SHUBHAM G.C.M. ASIF N.C. MISHRA	SCALE: H = 1:2000 V = 1:200 DATE: DEC-2020 REV
---	---	--	---	--	--	--

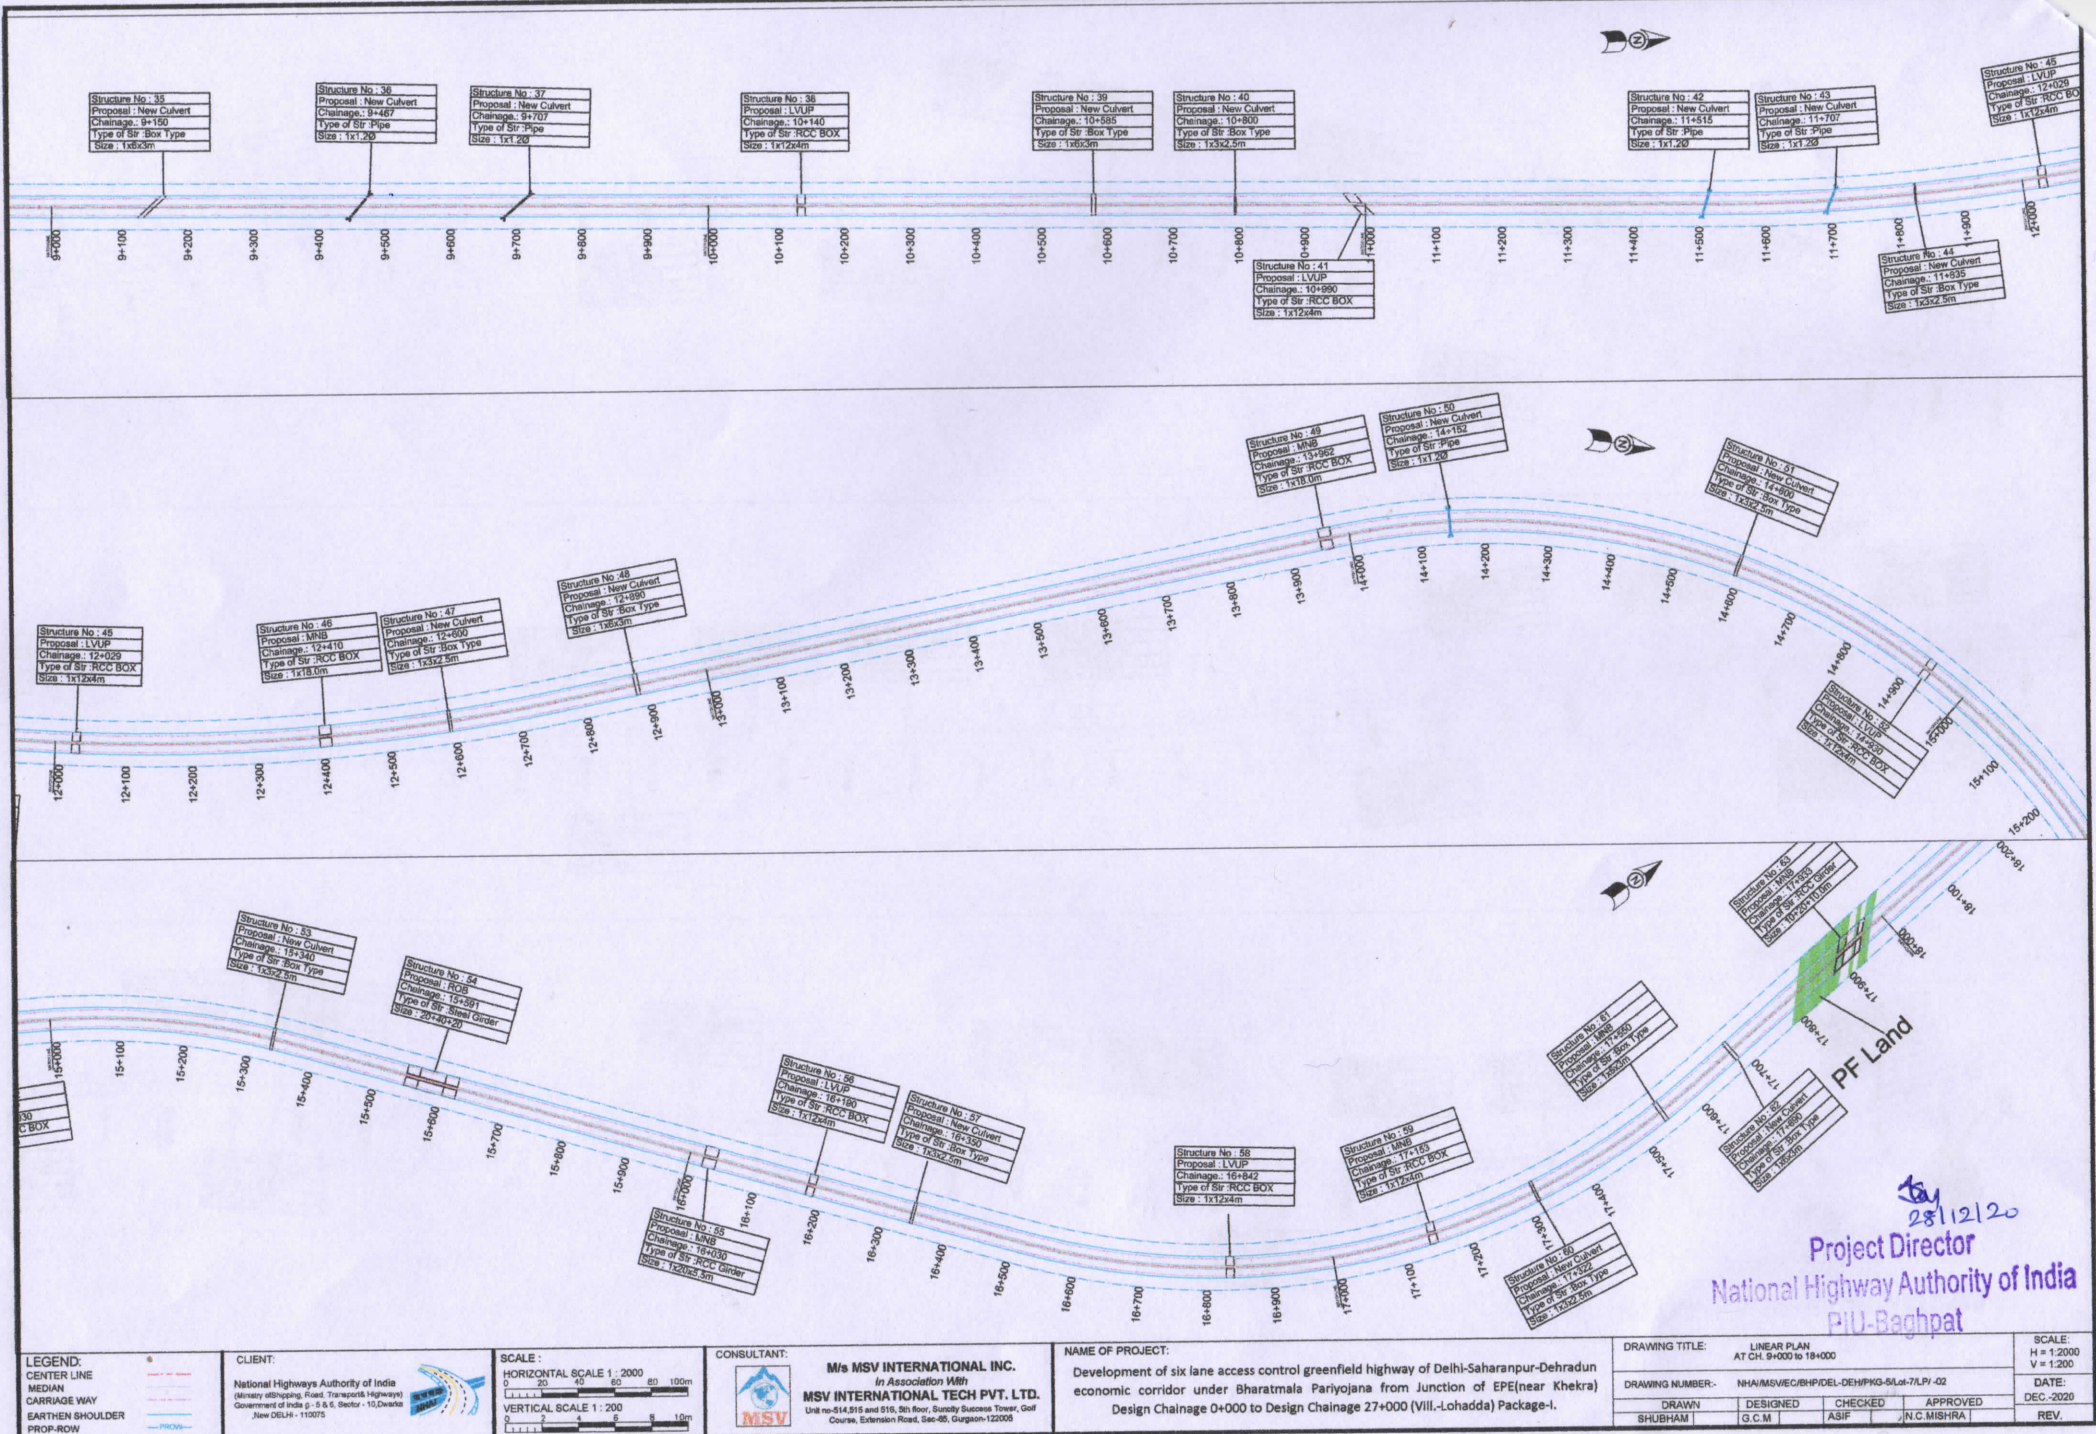

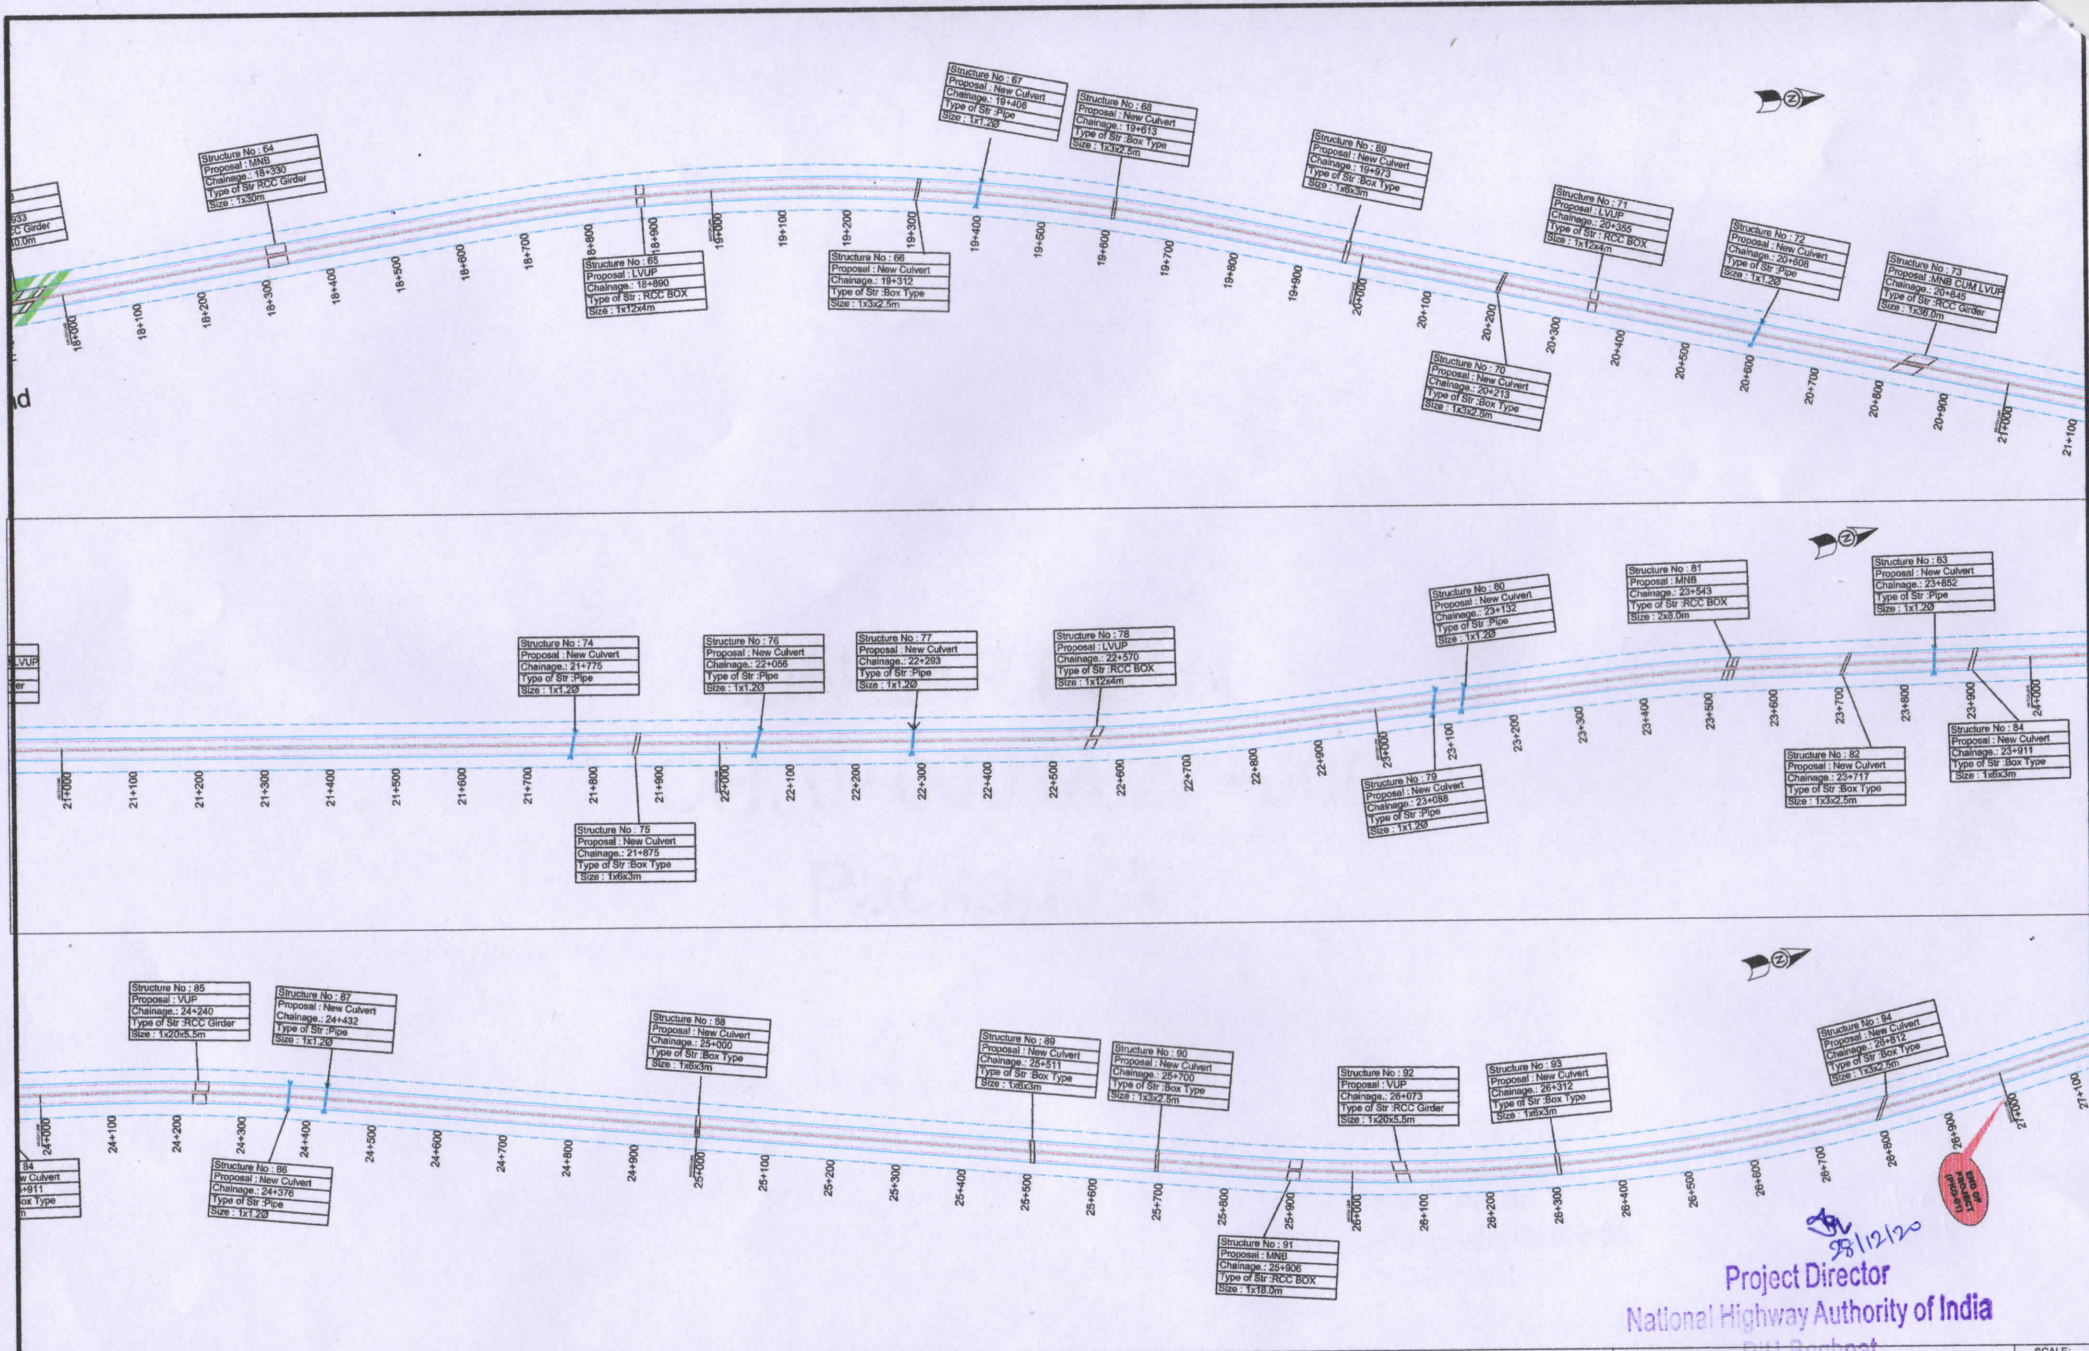

LEGEND: CENTER LINE MEDIAN CARRIAGE WAY EARTHEN SHOULDER PROP. ROAD	CLIENT: National Highways Authority of India (Ministry of Road, Transport & Highways) Government of India (P.O. 5, Sector - 10, Connaught Place, New Delhi - 110075)	SCALE: HORIZONTAL SCALE 1:2000 0 20 40 60 80 100m VERTICAL SCALE 1:200 0 2 4 6 8 10m	CONSULTANT: M/s MSV INTERNATIONAL INC. In Association With MSV INTERNATIONAL TECH PVT. LTD. Unit no-514,515 and 516, 5th floor, Suncity Success Tower, Golf Course, Extension Road, Sec-85, Gurgaon-122005	NAME OF PROJECT: Development of six lane access control greenfield highway of Delhi-Saharanpur-Dehradun economic corridor under Bharatmala Pariyojana from Junction of EPE(near Khehra) Design Chainage 0+000 to Design Chainage 27+000 (VIII.-Lohadda) Package-I.	DRAWING TITLE: LINEAR PLAN AT CH. 19+000 to 27+000	SCALE: H = 1:2000 V = 1:200
					DRAWING NUMBER: NHAI/MSV/EC/BHP/DEL-DEHPKG-5A/07-LV-03	DATE: DEC-2020
DRAWN: SHUBHAM	DESIGNED: G.C.M.	CHECKED: ASIF	APPROVED: N.C. MISHRA	REV.		

Project Director
 National Highway Authority of India
