


SITE FOR VIRAT RESIDENTIAL COLONY
KHASRA NO. - 7//14,17,24,13//4/2

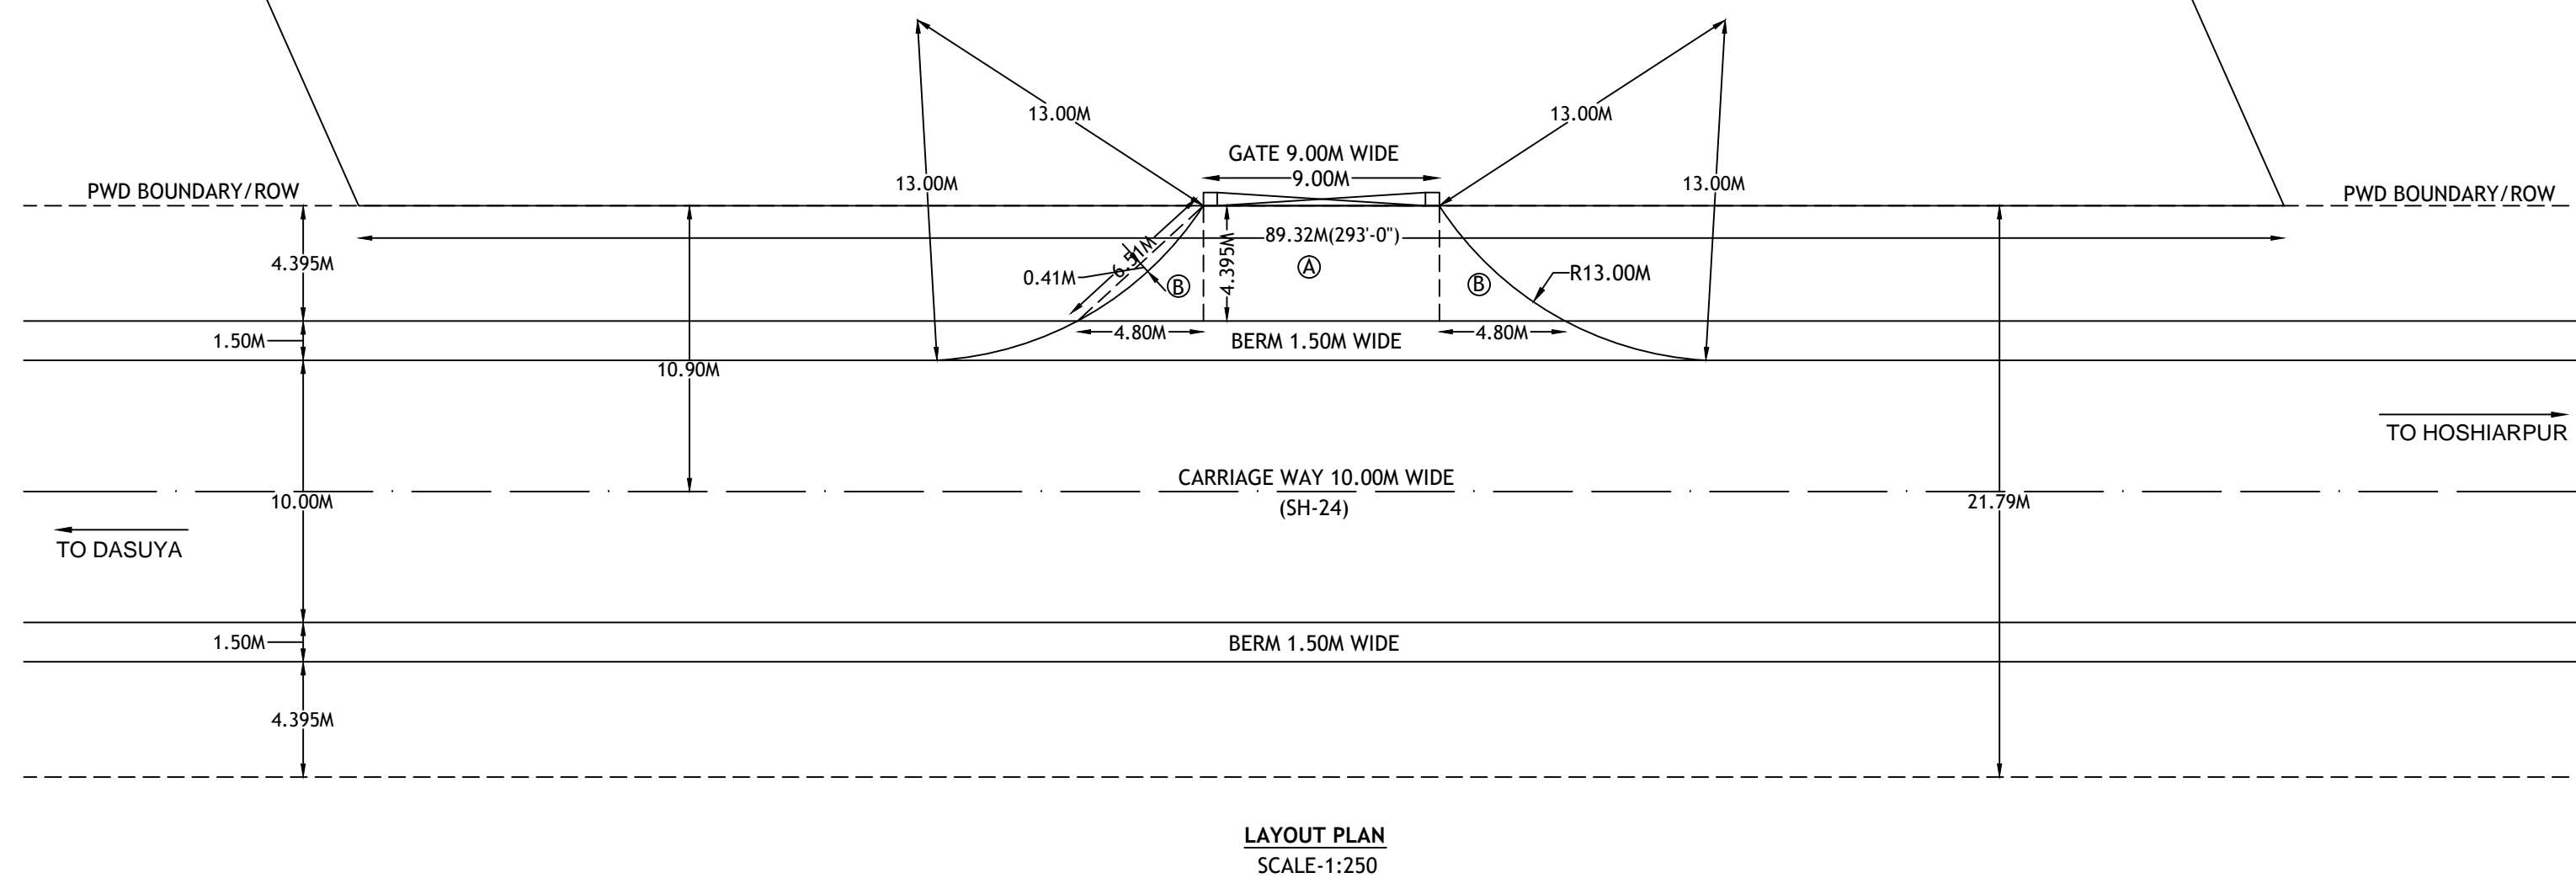

AREA OF APPROACHES (TO BE LEASED)

- 1. AREA OF A = 9.00X4.395
= 39.55SQ.M.
- 2. AREA OF 2B = 2(1/2X4.80X4.395
-2/3X6.51X0.41)
= 17.53Q.M.
- TOTAL** = 57.08SQ.M.
(0.0057HECTARE)

LAYOUT & SITE PLAN OF PROPOSED SITE FOR "VIRAT RESIDENTIAL COLONY" AT VILLAGE KEHARWALI, ON HOSHIARPUR - DASUYA ROAD (RHS), SH-24, NEAR KM STONE NO. 40, TEHSIL DASUYA, DISTT. HOSHIARPUR. (PUNJAB) HAVING KHASRA NO. 7//14,17,24,13//4/2.

DWG.NO. SP/P/1743