



GEO-REFERENCE MAP OF PROPOSED FOREST LAND FOR DIVERSION OVERLAID ON CADASTRAL(VILLAGE)

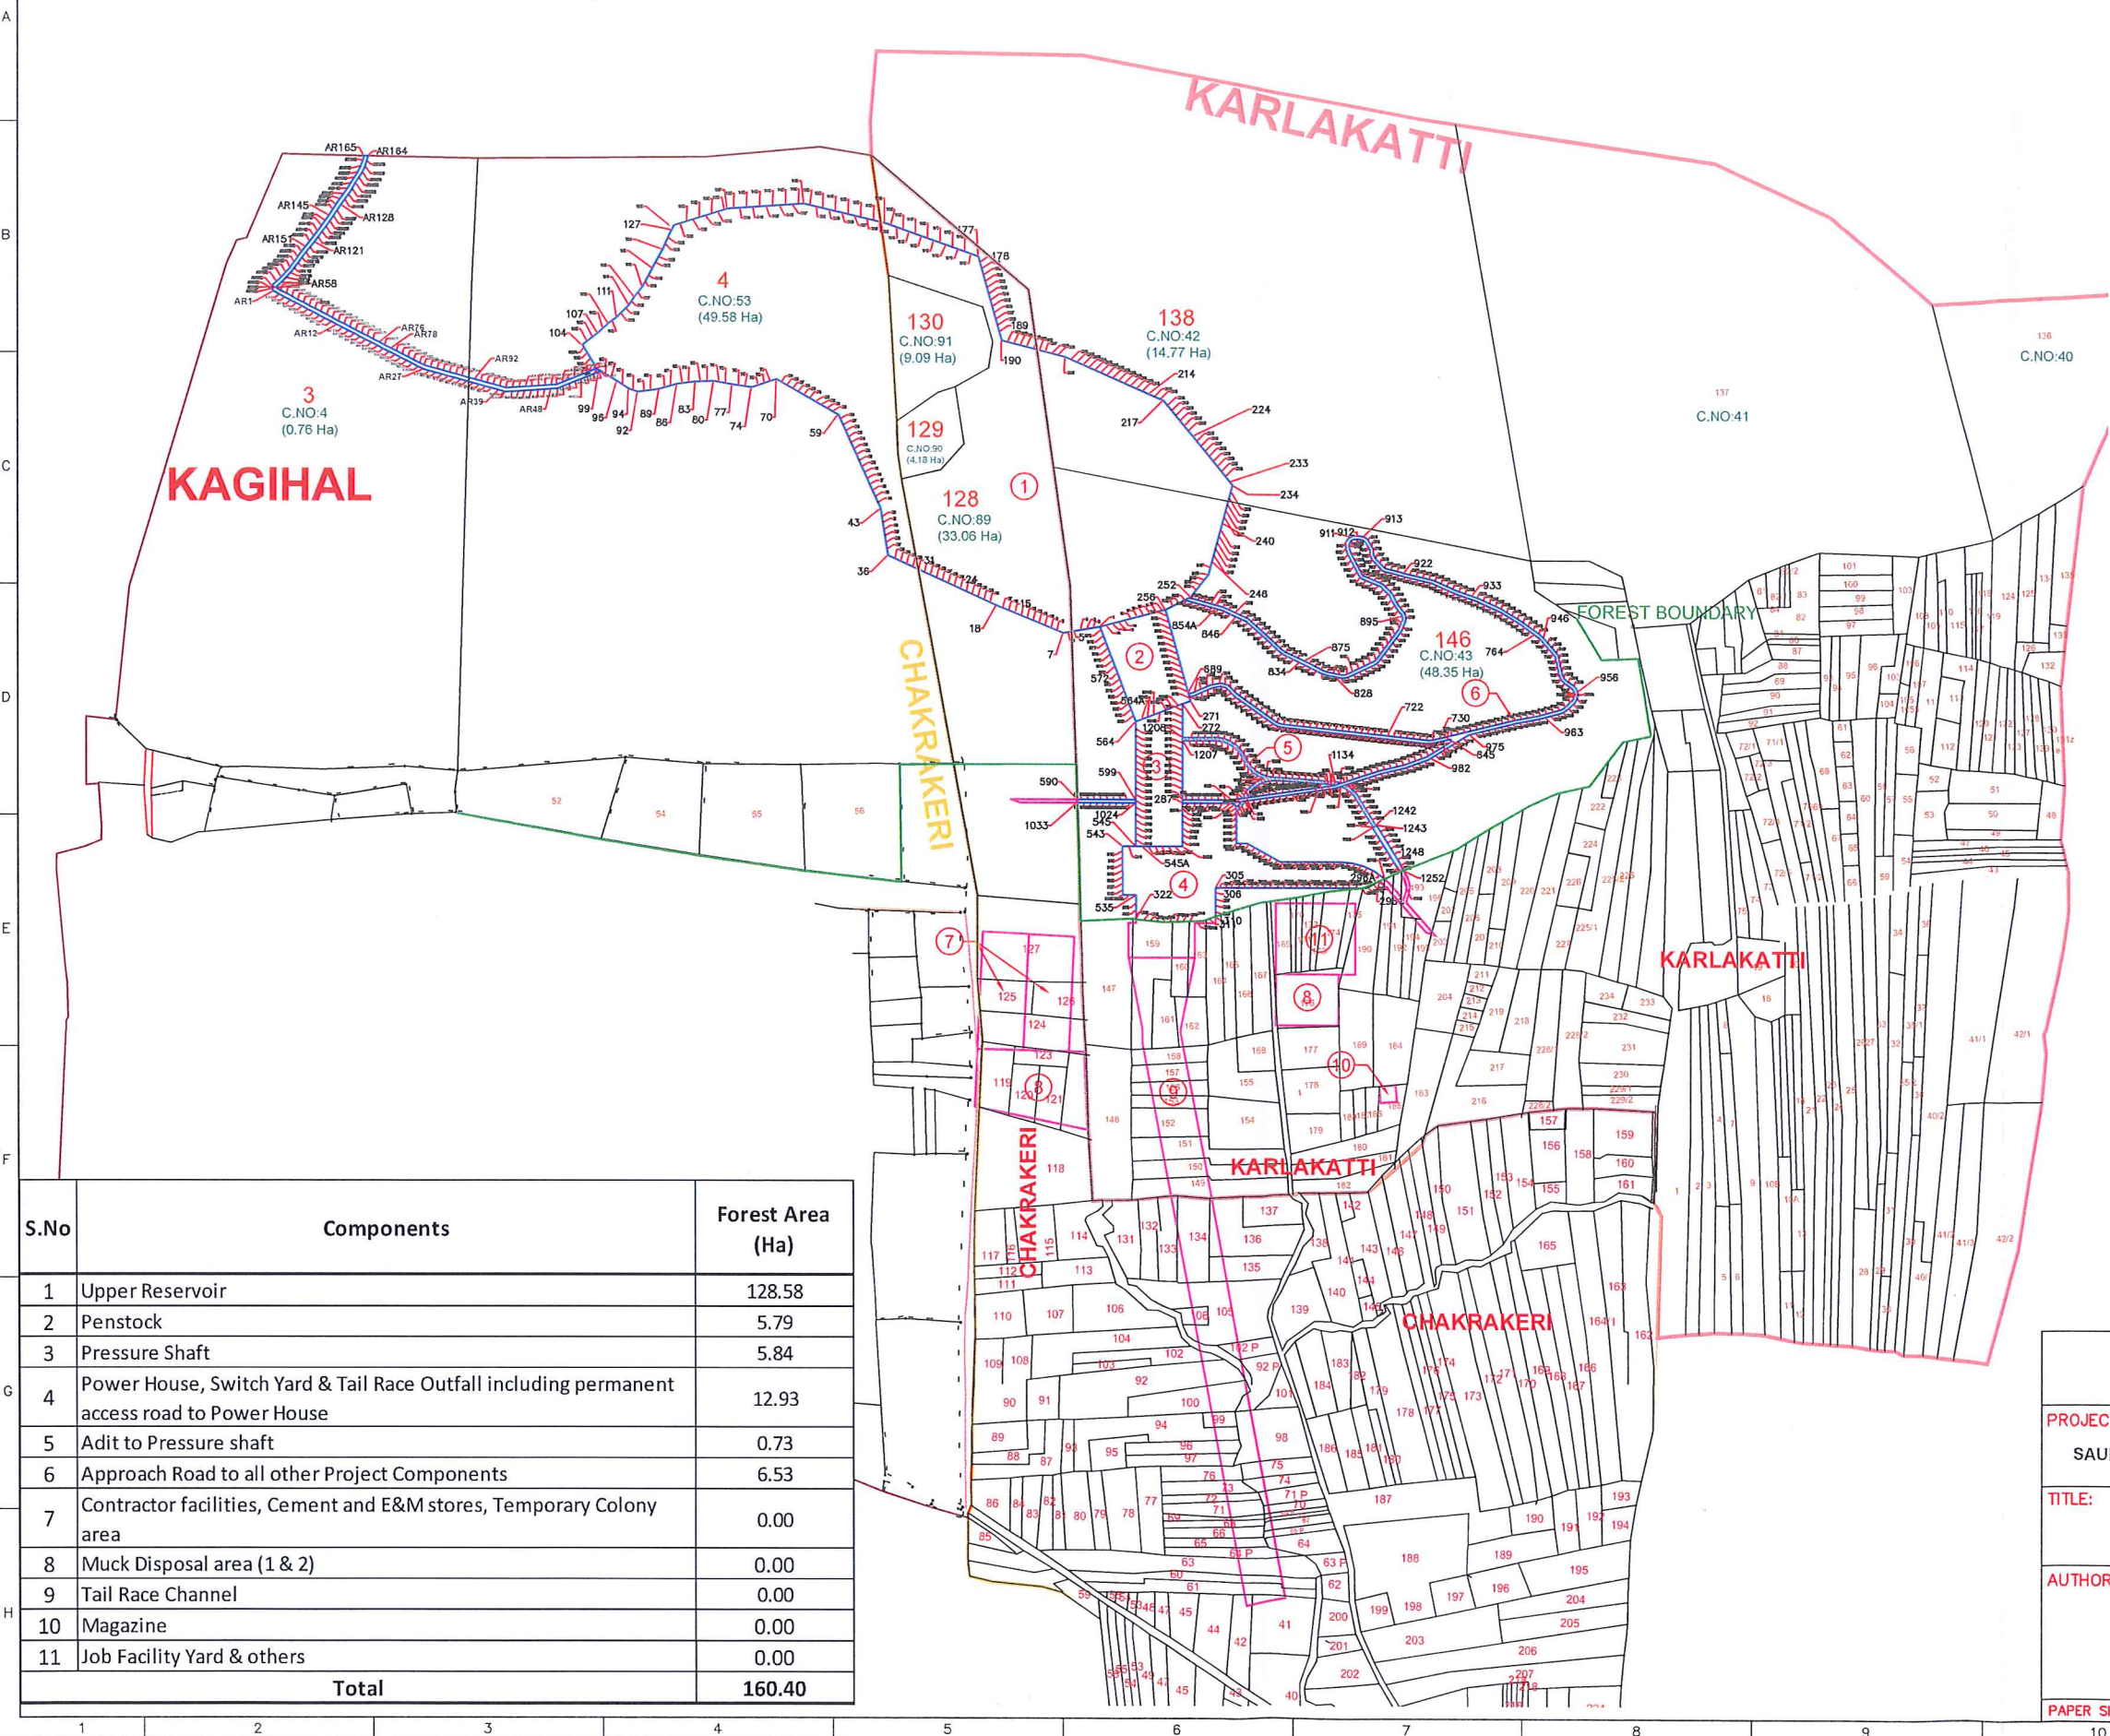

LEGEND	
—	COMPONENTS IN FOREST
—	COMPONENTS IN NON-FOREST
—	FOREST COMPARTMENT NO'S
—	FOREST BOUNDARY
—	KARLAKATTI
—	CHAKRAGERI
—	KAGIHAL

S.No	Components	Forest Area (Ha)
1	Upper Reservoir	128.58
2	Penstock	5.79
3	Pressure Shaft	5.84
4	Power House, Switch Yard & Tail Race Outfall including permanent access road to Power House	12.93
5	Adit to Pressure shaft	0.73
6	Approach Road to all other Project Components	6.53
7	Contractor facilities, Cement and E&M stores, Temporary Colony area	0.00
8	Muck Disposal area (1 & 2)	0.00
9	Tail Race Channel	0.00
10	Magazine	0.00
11	Job Facility Yard & others	0.00
Total		160.40

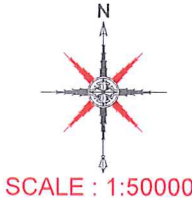

GREENKO SOLAR ENERGY PVT. LTD.	
PROJECT: STANDALONE PUMPED STORAGE COMPONENT, SAUNDATTI INTEGRATED RENEWABLE ENERGY PROJECT	
TITLE: PROJECT COMPONENTS ON VILLAGE MAP	
AUTHORIZED SIGNATORY:	
PAPER SIZE : A3	