



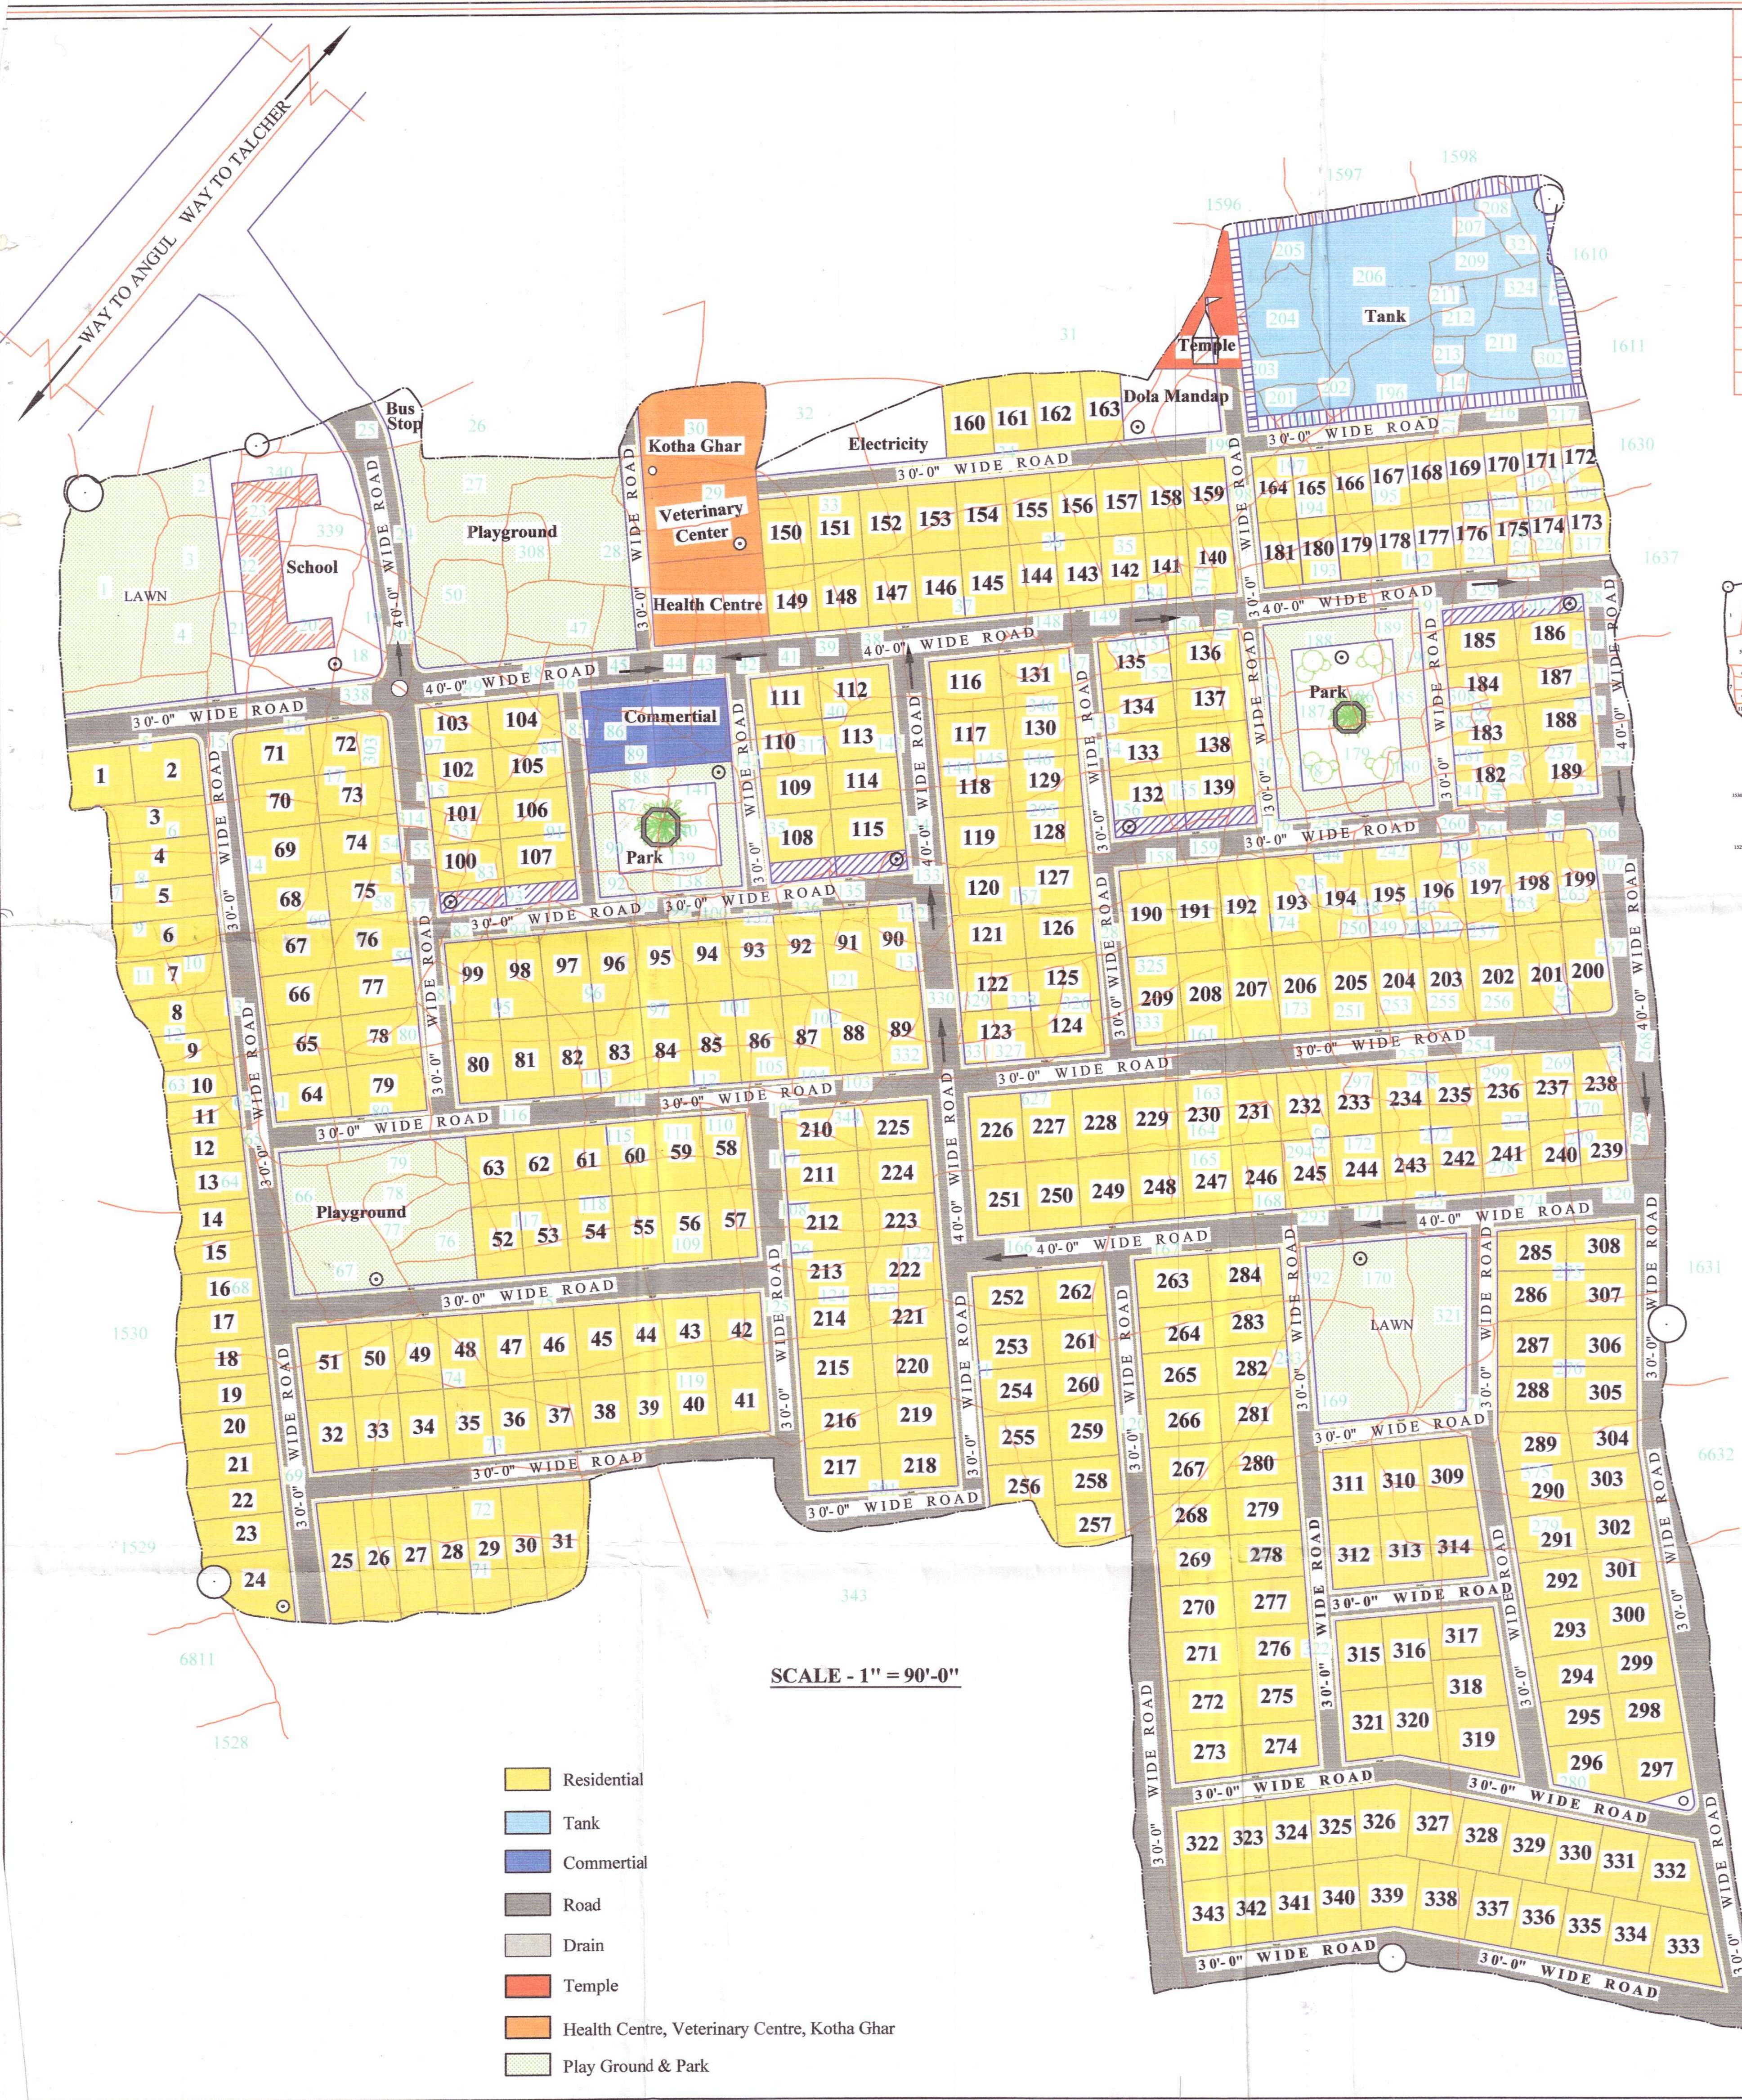

LAND SCHEDULE OF NON-FOREST GOVT LAND VILLAGE OF VILLAGE KAUCHIANALI			
KHATA NO.	PLOT NO.	KISAM	AREA. (Ac.)
49	30	TAILA - II	0.33
49	33	TAILA - II	0.50
49	72	BIALI	0.52
49	73	TAILA - II	0.58
49	74	PATITA	0.20
49	120	BAGAYAT	1.38
49	279	TAILA - I	0.58
49	35/281	SARAD - I	0.07
49	150/282	SARAD - I	0.07
50	160	DANDA	0.87
50	168	DANDA	0.15
50	172/283	DANDA	0.44
50	172/342	DANDA	0.04
Total			5.73

LAND SCHEDULE OF VILLAGE KAUCHIANALI ACQUIRED FOR BHARATPUR OCP, MCL, TALCHER.							
PLOT NO.	AREA. (Ac.)	PLOT NO.	AREA. (Ac.)	PLOT NO.	AREA. (Ac.)	PLOT NO.	AREA. (Ac.)
01	0.50	146	0.11	216	0.40		
02	0.15	147	0.12	217	0.18		
03	0.20	148	0.08	218	0.08		
04	0.20	149	0.10	219	0.02		
05	0.52	150	0.10	220	0.03		
06	0.18	151	0.04	221	0.05		
07	0.06	152	0.23	222	0.03		
08	0.16	153	0.16	223	0.09		
09	0.14	154	0.18	224	0.01		
10	0.08	155	0.22	225	0.02		
11	0.08	156	0.31	226	0.12		
12	0.10	157	0.38	227	0.18		
13	0.24	158	0.10	228	0.10		
14	0.36	159	0.08	229	0.21		
15	0.17	161	0.10	230	0.17		
16	0.30	162	0.07	231	0.23		
17	0.10	163	0.10	232	0.04		
18	0.04	164	0.11	233	0.03		
19	0.09	165	0.20	234	0.10		
20	0.34	166	1.06	235	0.10		
21	0.10	167	0.66	236	0.10		
22	0.09	169	0.54	237	0.10		
23	0.08	170	0.32	238	0.08		
24	0.50	171	0.14	239	0.15		
25	0.15	172	0.42	240	0.03		
27	0.28	173	0.18	241	0.13		
28	0.72	174	0.24	242	0.23		
29	0.29	175	0.10	243	0.06		
34	1.06	176	0.12	244	0.09		
35	0.38	177	0.12	245	0.08		
36	0.25	178	0.16	246	0.08		
37	0.83	179	0.18	247	0.04		
38	0.28	180	0.06	248	0.02		
39	0.19	181	0.08	249	0.05		
40	0.02	182	0.08	250	0.03		
41	0.20	183	0.03	251	0.08		
42	0.28	184	0.02	252	0.08		
43	0.17	185	0.10	253	0.10		
44	0.23	186	0.04	254	0.08		
45	0.22	187	0.12	255	0.08		
46	0.14	188	0.44	256	0.18		
47	0.22	189	0.11	257	0.06		
48	0.10	190	0.06	258	0.16		
49	0.29	191	0.10	259	0.05		
50	0.25	192	0.10	260	0.08		
51	0.29	193	0.09	261	0.08		
52	0.17	194	0.17	262	0.07		
53	0.02	195	0.17	263	0.06		
54	0.05	196	0.24	264	0.05		
55	0.04	197	1.16	265	0.02		
56	0.13	198	0.45	266	0.13		
57	0.06	199	0.24	267	0.24		
58	0.05	200	0.04	268	0.17		
59	0.47	201	0.04	269	0.17		
60	0.22	202	0.17	270	0.13		
61	0.33	203	0.08	271	0.24		
62	0.06	204	0.54	272	0.16		
63	0.13	205	0.06	273	0.20		
64	0.34	206	0.13	274	0.18		
65	0.02	207	0.12	275	0.50		
66	0.15	208	0.06	276	0.68		
67	0.35	209	0.06	277	0.22		
68	0.67	210	0.04	278	0.65		
69	1.80	211	0.17	280	4.50		
71	0.51	212	0.09	281	0.18		
75	0.12	213	0.34	282	0.05		
76	0.11	214	0.12	283	0.01		
77	0.11	215	0.14	284	0.06		
268/288	0.04	270/289	0.05	285	0.06		
172/292	0.08	172/293	0.10	Total	62.93		

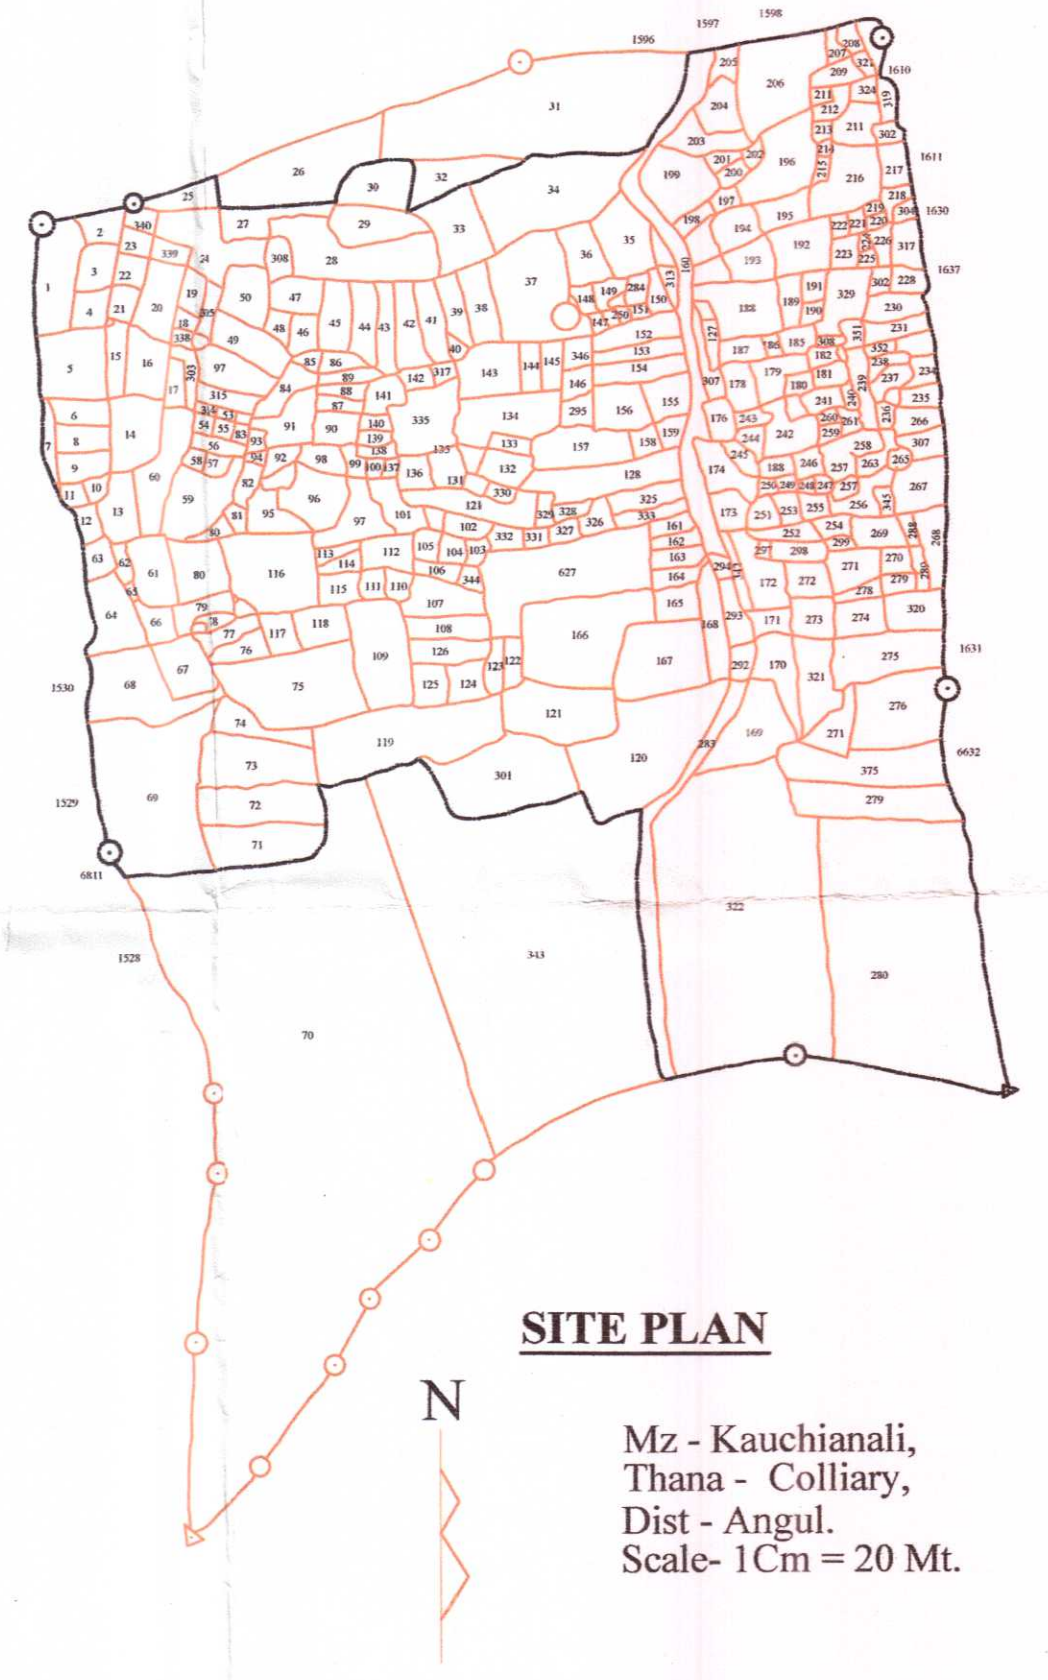

NOTE

Tenancy Land = Ac. 62.93
Govt. Land = Ac. 5.73
Total Land = Ac. 68.66

Size of Plot = 54'-0" x 80'-0"
[16 mt. x 25 mt.] = Ac. 0.10 dc.
Total No. of Plot = 343 Nos.

Boundary Line
Drain Line
Tube Well - 12 Nos.
Open Well - 4 Nos.

LAND USES

SL/NO	CATAGORY	AREA IN Ac.	PERCENTAGE
01	Residential	34.68	50.50 %
02	Commercial	0.33	0.51 %
03	Public Utility	4.70	6.85 %
04	Park / Play Ground	5.27	7.65 %
05	Roads / Drains	23.68	34.49 %
Total		68.66	100 %

Project:-
PROPOSED RESETTLEMENT LAY-OUT PLAN FOR LAND OUSTEES OF MZ - PADMABATIPUR, BY BHARATPUR OCP AT KAUCHIANALI, TALCHER, DIST - ANGUL.

Agency - **TALCHER - ANGUL - MERAMANDALI DEVELOPMENT AUTHORITY, ANGUL.**

Drawing title:- **LAY - OUT PLAN**

Planning Member
TAMDA, Angul.

Secretary.
TAMDA, Angul.

Chairman
TAMDA, Angul.

Scale.
1" = 8'-0"

Date.
09 - 05 - 2008

Drg.no.
TAMDA/01

Revision.