



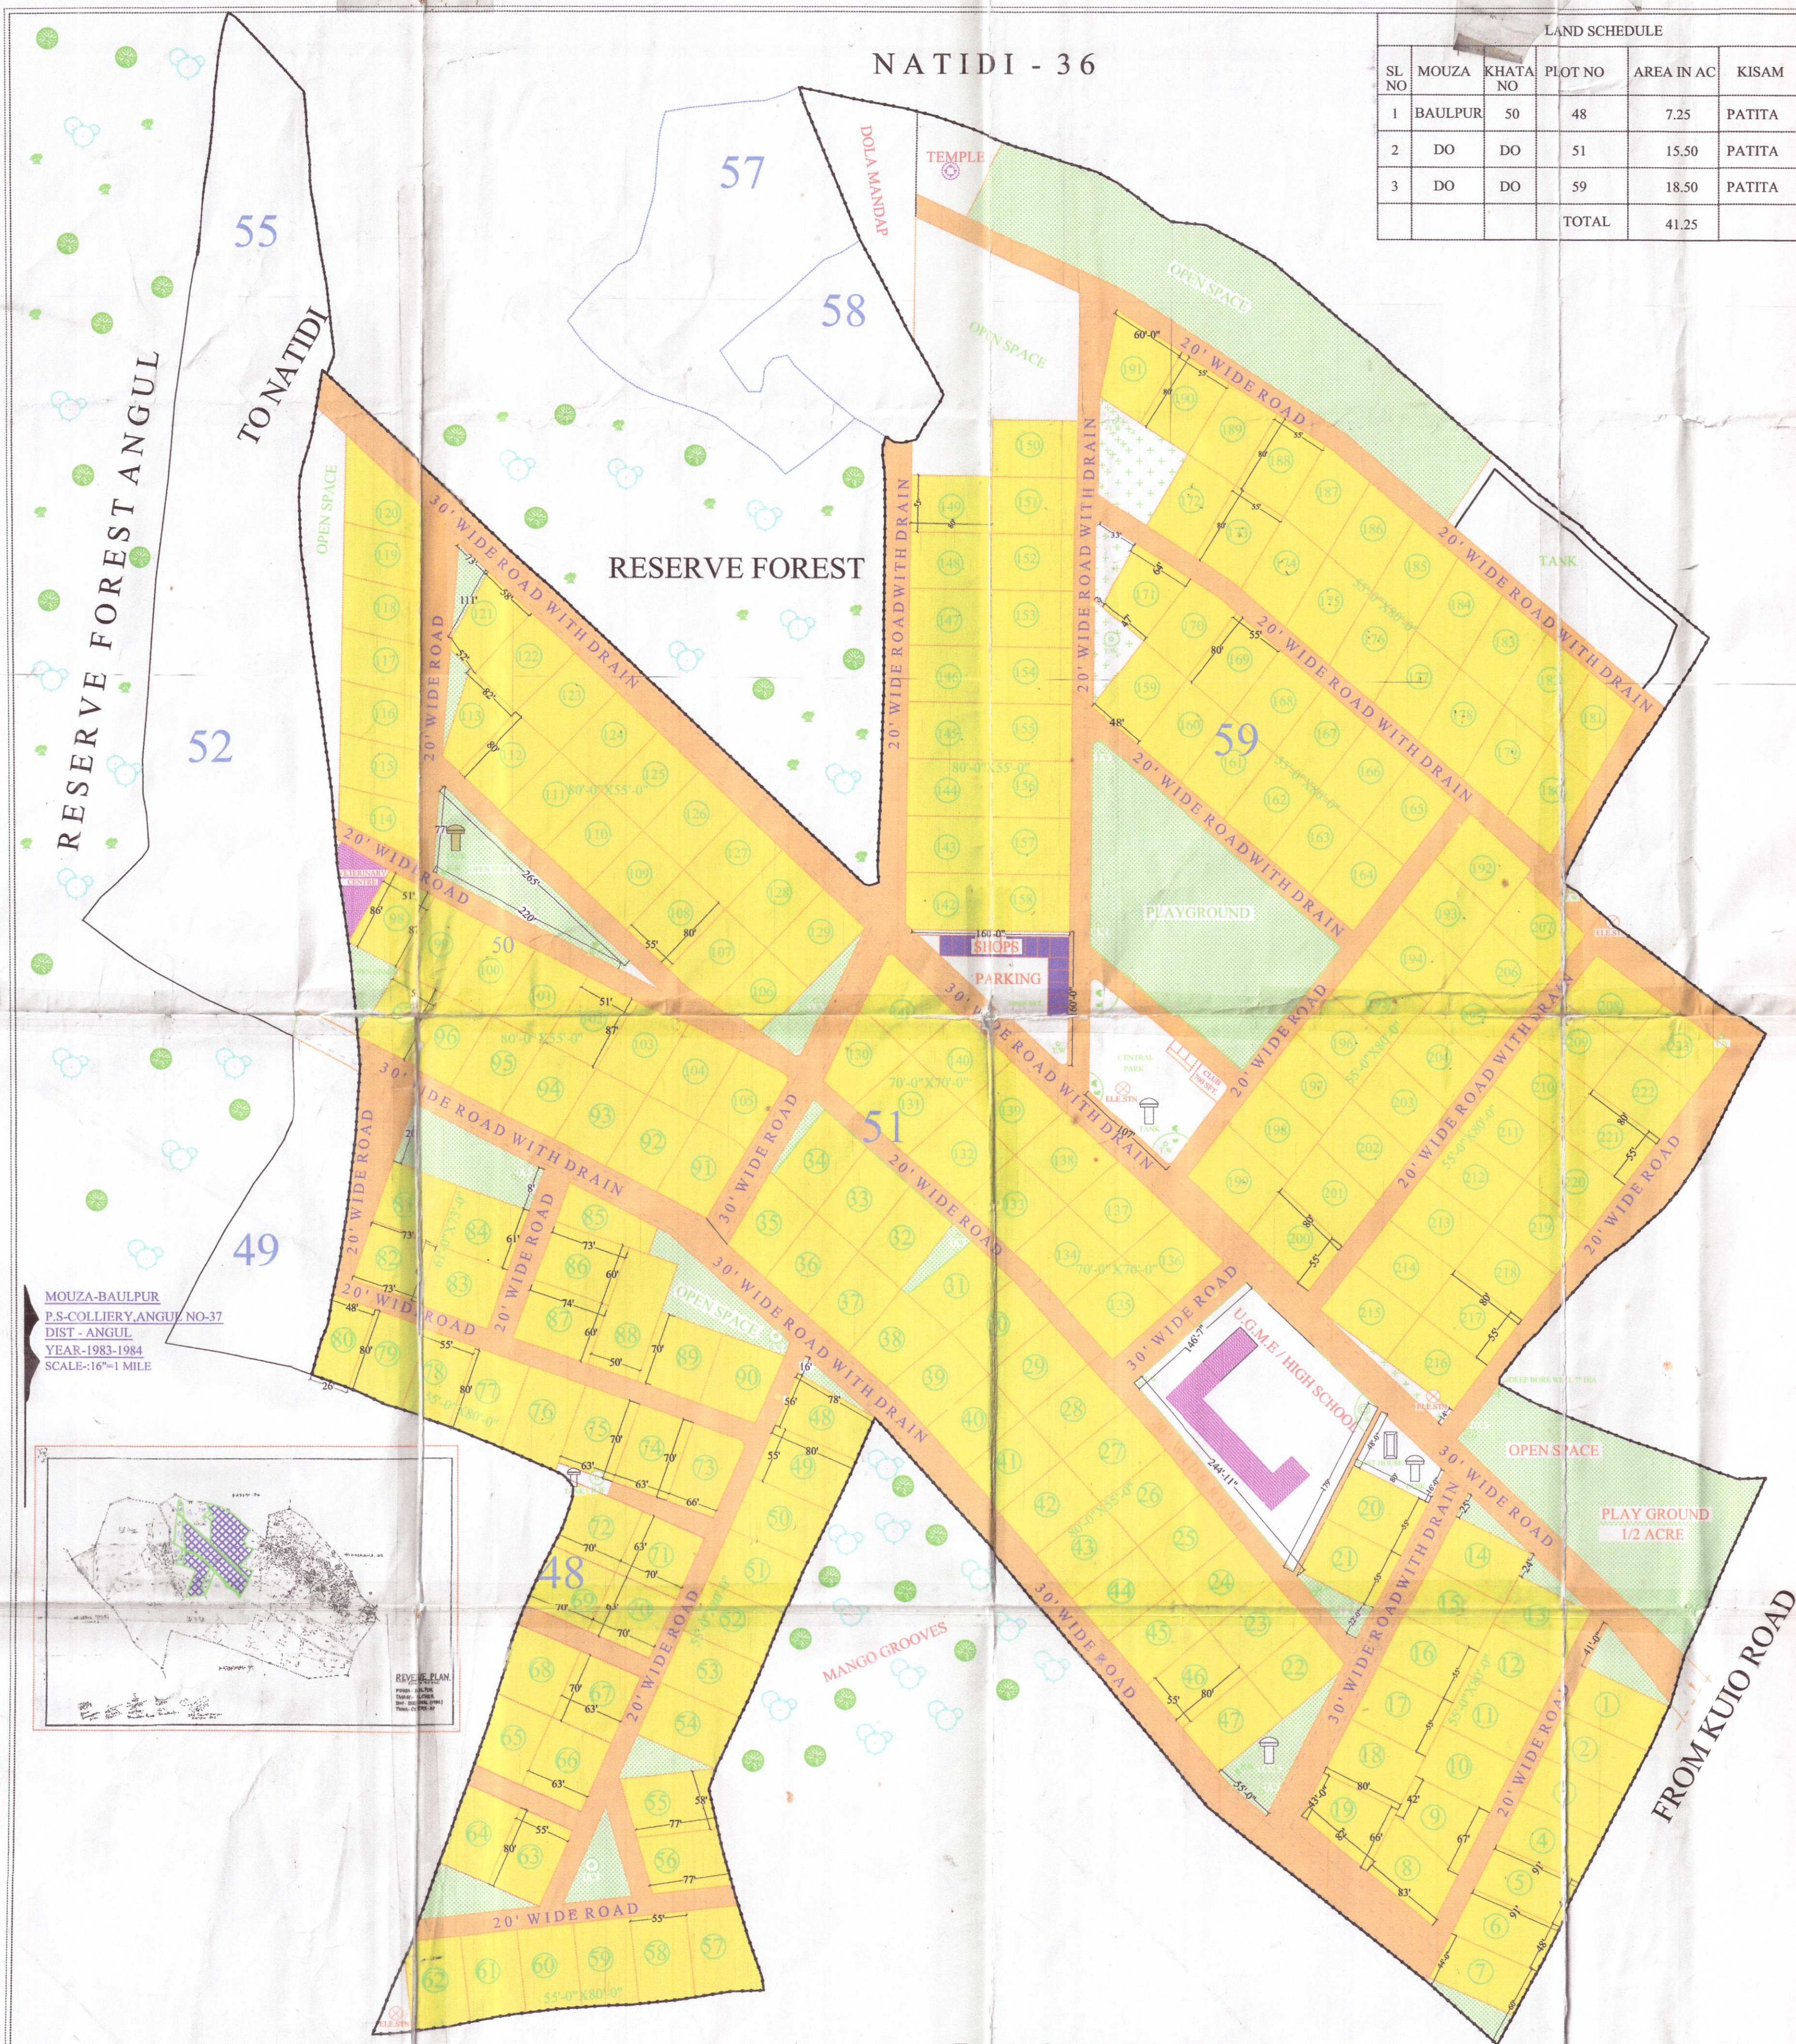

MOUZA-BAULPUR
P.S-COLLIERY,ANGUL NO-37
DIST - ANGUL
YEAR-1983-1984
SCALE-1/6"=1 MILE

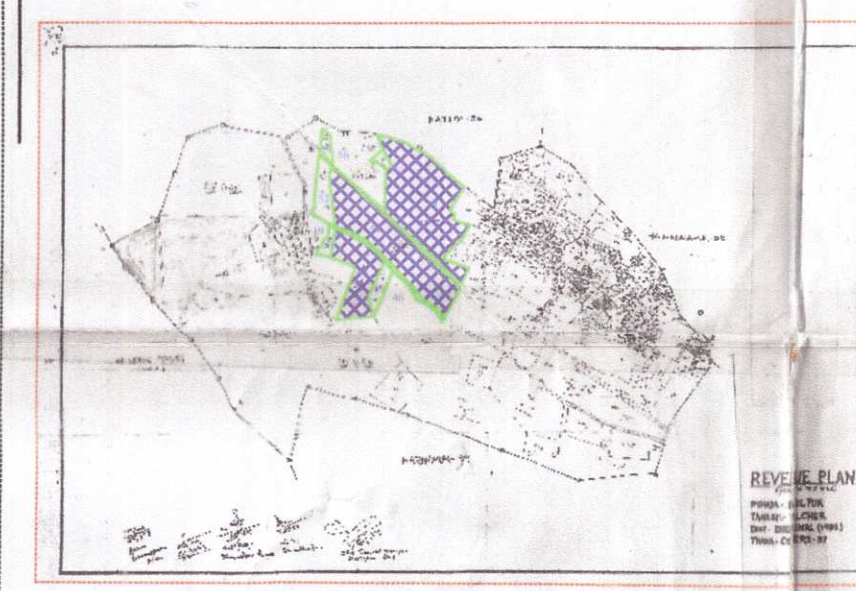

LAND SCHEDULE					
SL NO	MOUZA	KHATA NO	PLOT NO	AREA IN AC	KISAM
1	BAULPUR	50	48	7.25	PATITA
2	DO	DO	51	15.50	PATITA
3	DO	DO	59	18.50	PATITA
			TOTAL	41.25	

DETAILED LAYOUT PLAN FOR THE REHABILITATION & RESETTLEMENT COLONY AT VILLAGE - BAULPUR FOR THE VILLAGERS OF PADMABATIPUR & DASARATHIPUR UNDER M.C.L BHARATPUR AREA.

NOTES:-

TOTAL AREA - AC 41.25
NOs OF SUBDIVDED PLOTS :- 191
SIZE OF PLOTS :-55'X80' =4400 sft. OR AC 0.10
:-63'X70' =4410 sft. OR AC 0.10

FACILITIES PROVIDED

- 1 - EDUCATIONAL - U.G.M.E/HIGH SCHOOL(1 NO)
- 2 - DEEP BORE WELL - 8 NOS---
- 3 - TEMPLE - 1 NO-----
- 4 - HEALTH CENTRE - 1 NOS
- 5 - VETERINARY CENTRE - 1 NOS
- 6 - DOLAMANDAP - 1 NOS
- 7 - CLUB - 1 NOS
- 8 - ELECTRICAL SUBSTATION - 4 NOS ---
- 9 - SABHAGHAR - 1 NO
- 10-OVER HEAD TANK - 5 NOS-----
- 11-TUBE WELL - 11 NOS -----
- 12-MARKET COMPLEX - 17 NOS SHOPS

LAND USES

USES	AREA IN ACRE	PERCENTAGE
RESIDENTIAL	22.52	54.59 %
COMMERCIAL	0.33	0.80 %
PARK&PLAY GROUND	04.73	11.46 %
PUBLIC UTILITY	03.53	8.55 %
ROADS	10.14	24.60 %
TOTAL	41.25	100

REVENUE PLOT SHOWN THUS
SCHEME AREA SHOWN THUS

TALCHER ANGUL MERAMANDALI DEVELOPMENT AUTHORITY

ASSOCIATES

M. MOHANT -Jr.ENGINEER.
D.N. PATNAIK -TECH. ASST.
NILIMA MOHAPATRA-ARCH.-ASST.
R.C. SAHOO - SR - D/MAN.
N. SAHOO - TRACER

DRAWING NO-TAM-11/2014
SCALE :- 1"-90'-0"

Er. B.K. Bhuyan
PLANNING MEMBER
TAMDA

D.K. Mohanty(O.A.S)
SECRETARY
TAMDA

Jadav Sachin Ramachandra(I.A.S)
COLLECTOR ANGUL &
VICE CHAIRMAN TAMDA