


Proposed Area under FC Act in Dodamangadi FS No. 62 & 67
of Ramdurg Range Gokak Division
Shiva Statue : 0.121 ha.
Sai Temple : FS No. 62: 0.045 ha in FS No. 67 : 0.032ha = 0.086 ha
Road 4 mtr width : 270.309 mtrs = 0.108 ha.
VIP Road 4 mtr width : 270.075 mtr= 0.108 ha.
Steps 4 mtr width : 112.711 mtr = 0.045 ha
Bridge 8 mtr width : 43.091 mtr = 0.034 ha.
Total Proposed Area : 0.502 ha.

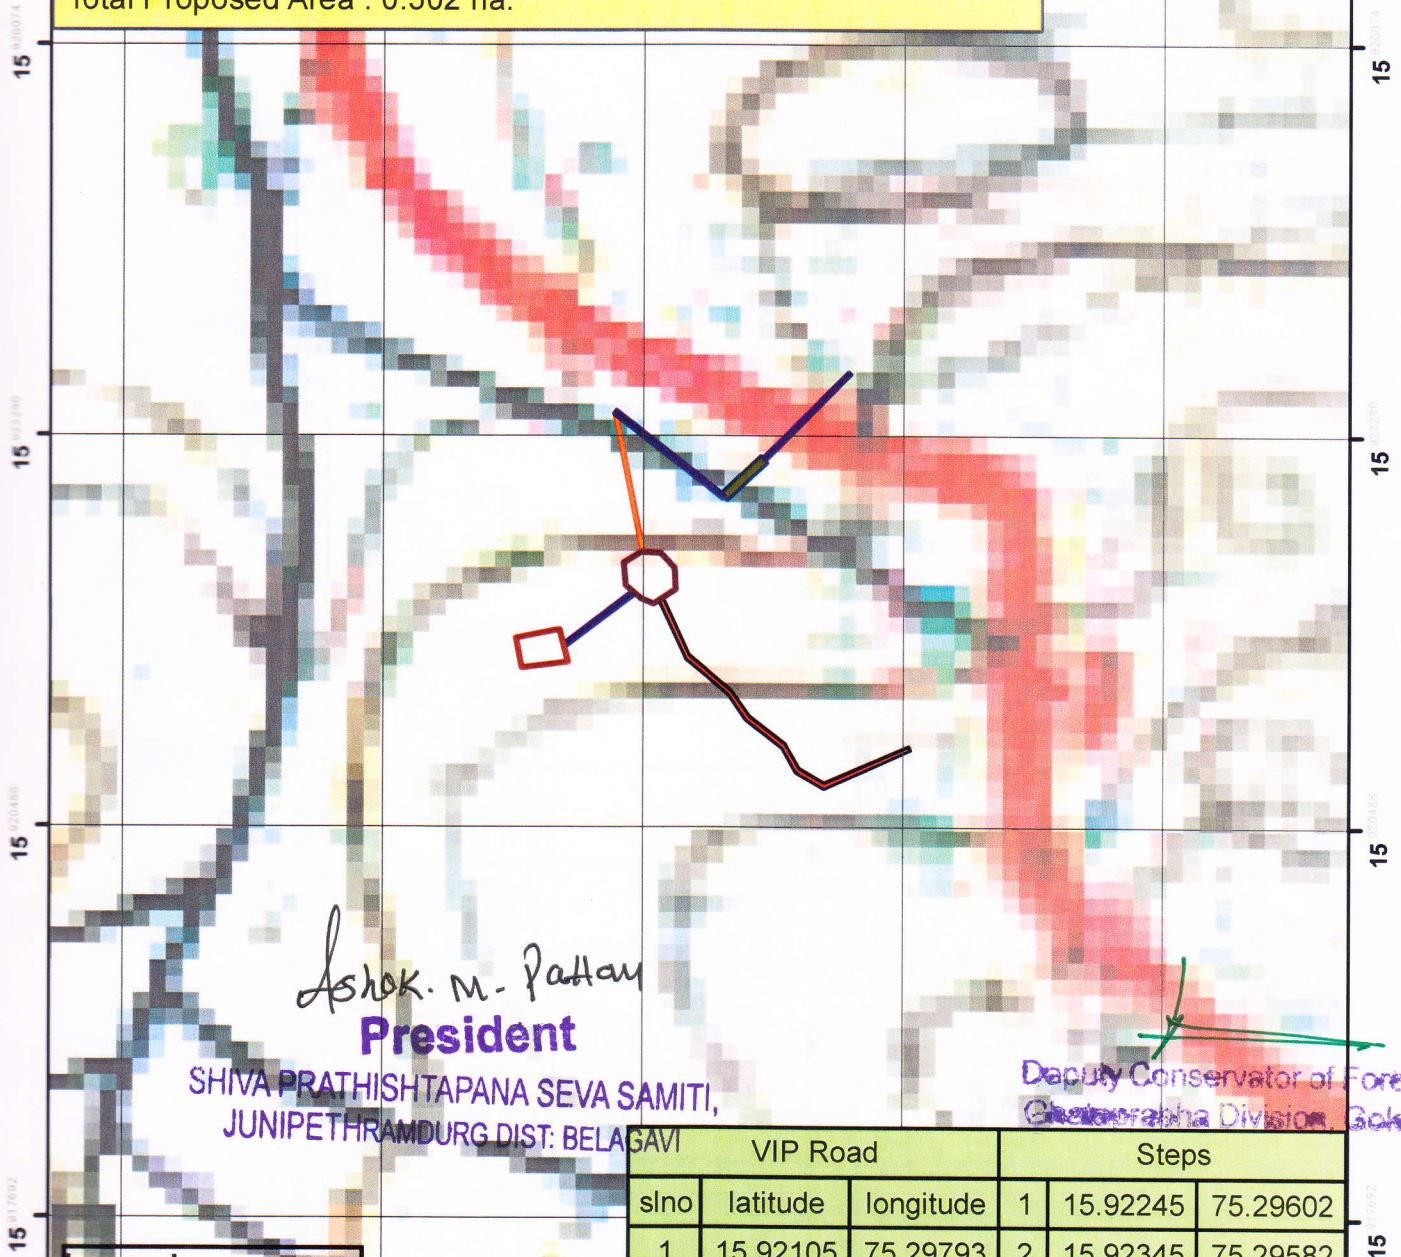

Ashok. M. Patil
President

SHIVA PRATHISHTAPANA SEVA SAMITI,
JUNIPETH RAMDURG DIST: BELAGAVI

Dputy Conservator of Forests
Gokak Division, Gokak

Legend

- Sai Temple
- Shiva Statue
- VIP Road
- Connecting Road
- Steps
- Bridge

VIP Road			Steps		
slno	latitude	longitude			
1	15.92105	75.29793	2	15.92345	75.29582
2	15.92078	75.29732	Connecting Road		
3	15.92089	75.29713	1	15.92373	75.29750
4	15.92106	75.29703	2	15.92177	75.29546
5	15.92126	75.29677	3	15.92216	75.29596
6	15.92145	75.29664	Bridge		
7	15.92170	75.29634	1	15.92311	75.29689