

LAYOUT PLAN FOR WITH AREA CALCULATION

Construction of Approach Road for Proposed Nayara Energy Limited (Formerly Essar Oil Ltd.) Retail Outlet on Suratgarh - Sri Ganganagar NH-62 ,Between Chainage ms stone 209/390 -209/430(RHS)
at Village- 7BLW, Tehsil-Pilibanga, District Hanumangarh.


Proposal No : FP/RJ/ROAD/40754/2019 (Applied Area= 0.1685 ha.)

FOREST AREA OF DECELERATION LANE (TO BE LEASED)		
AREA BLOCK No.	AREA CALCULATION	AREA (IN SQM.)
A	34.10 X 2.0	68.20 sqm
B	(34.10 X 5.86)/2	99.91 sqm
C	34.52 X 7.86	271.33 sqm
D	(11.55 X 2.20)/2	12.71 sqm
E	11.55 X 5.67	65.49 sqm
F	7.07 X 2.79	09.86 sqm
G	10.61 X 2.79	29.60 sqm
H	(6.13X 5.67)/2	17.38 sqm
I	(1.15 X 2.79)/2	01.60 sqm
J	(1.0 X 0.24)/2	00.12 sqm
K	11.76 X 1.0	11.76 sqm
	TOTAL	587.96 sqm
	TOTAL Area in Hectare	0.0588 Ha.

FOREST AREA OF FRONT SIDE ROAD		
AREA BLOCK No.	AREA CALCULATION	AREA (IN SQM.)
A	(33.52 X 5.75)/2	96.37 sqm
B	57.52 X 3.34	192.12sqm
C	(33.36 X 5.78)/2	96.41sqm
	TOTAL	384.90 sqm
	TOTAL Area in Hectare	0.0385 Ha.

FOREST AREA OF ACCELERATION LANE (TO BE LEASED)		
AREA BLOCK No.	AREA CALCULATION	AREA (IN SQM.)
L	(0.92 X 2.60)/2	01.20 sqm
M	11.08 X 2.60	28.81 sqm
N	1.35 X 2.60	1.76 sqm
O	(8.70 X 1.52)/2	6.61 sqm
P	7.82 X5.25	41.06 sqm
Q	(4.61 X 5.25)/2	12.10 sqm
R	(7.82 X 2.42)/2	9.46 sqm
S	8.70 X 6.15	53.51 sqm
T	(8.70 X 1.49)/2	6.48 sqm
U	33.86 X 7.64	258.69 sqm
V	(4.48 X 0.78)/2	1.75 sqm
W	4.48 X 6.75	30.24 sqm
X	19.75 X 6.75	133.31 sqm
Y	(29.11X 4.75)/2	69.14 sqm
Z	29.11 X 2.0	58.22 sqm
	TOTAL	712.34 sqm
	TOTAL Area in Hectare	0.0712 Ha.

FOREST AREA TO BE LEASED		
FOREST AREA DECELERATION LANE		587.96 sqm
FOREST AREA ACCELERATION LANE		712.34 sqm
FOREST AREA OF FRONT SIDE ROAD		384.90 sqm
	TOTAL AREA	1685.2 sqm
	TOTAL AREA	0.1685 sqm

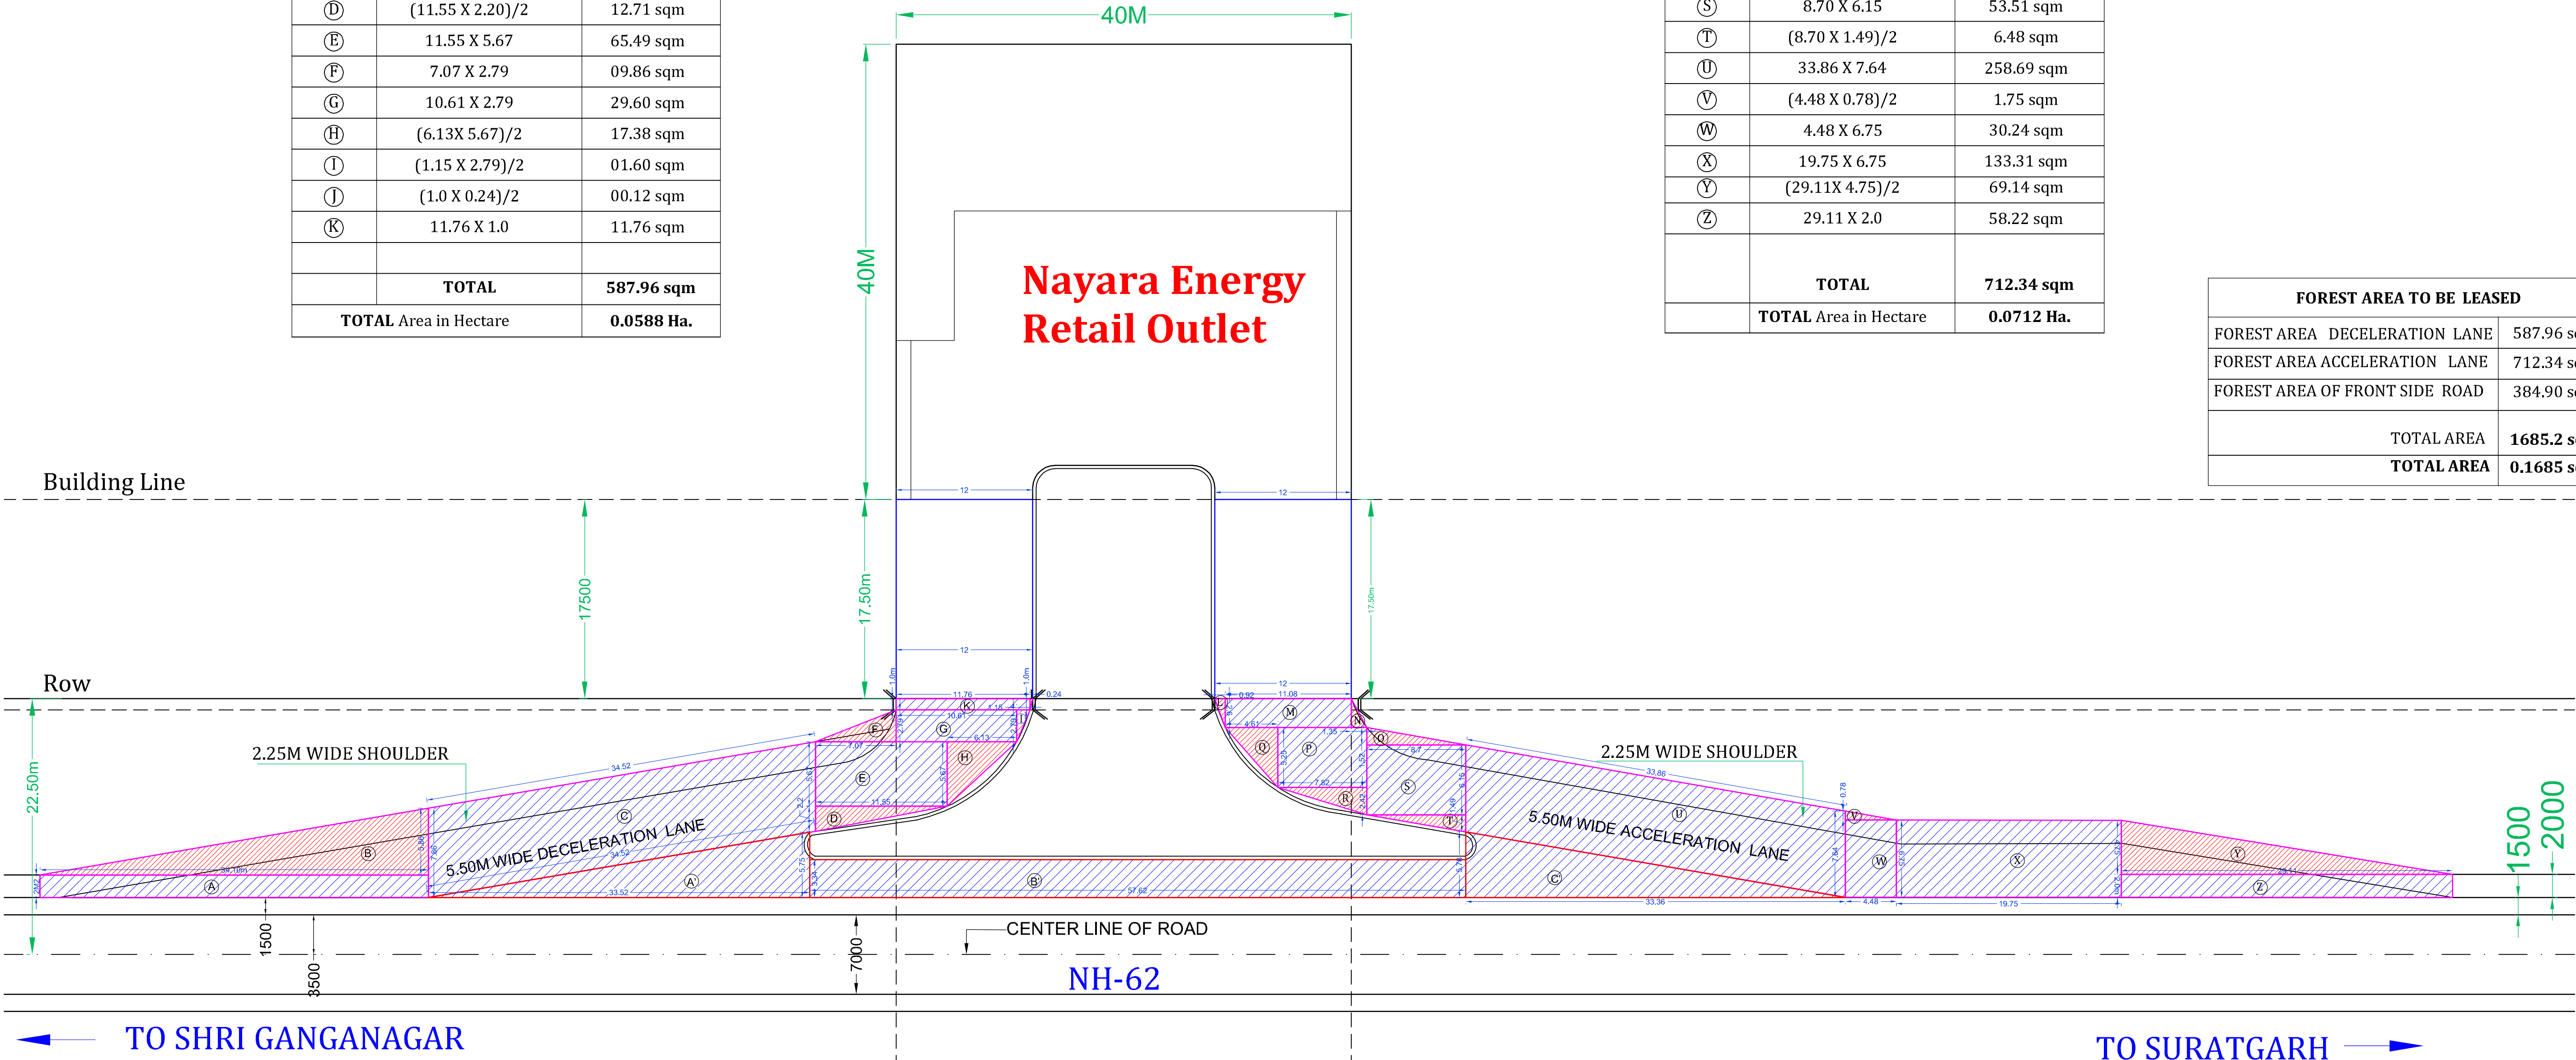

KM. NO. :
209+430

KM. NO. :
209+390

For Nayara Energy Limited*

Authorised Signatory
PRABHAKAR MAHESHWARI
DIVISIONAL MANAGER-BD
JODHPUR