


LAYOUT PLAN OF ALTERNATE LAND FOR FOREST

KHASRA NO.: 1173

Village: SORSON, Tehsil : ANTA, Distt. BARAN

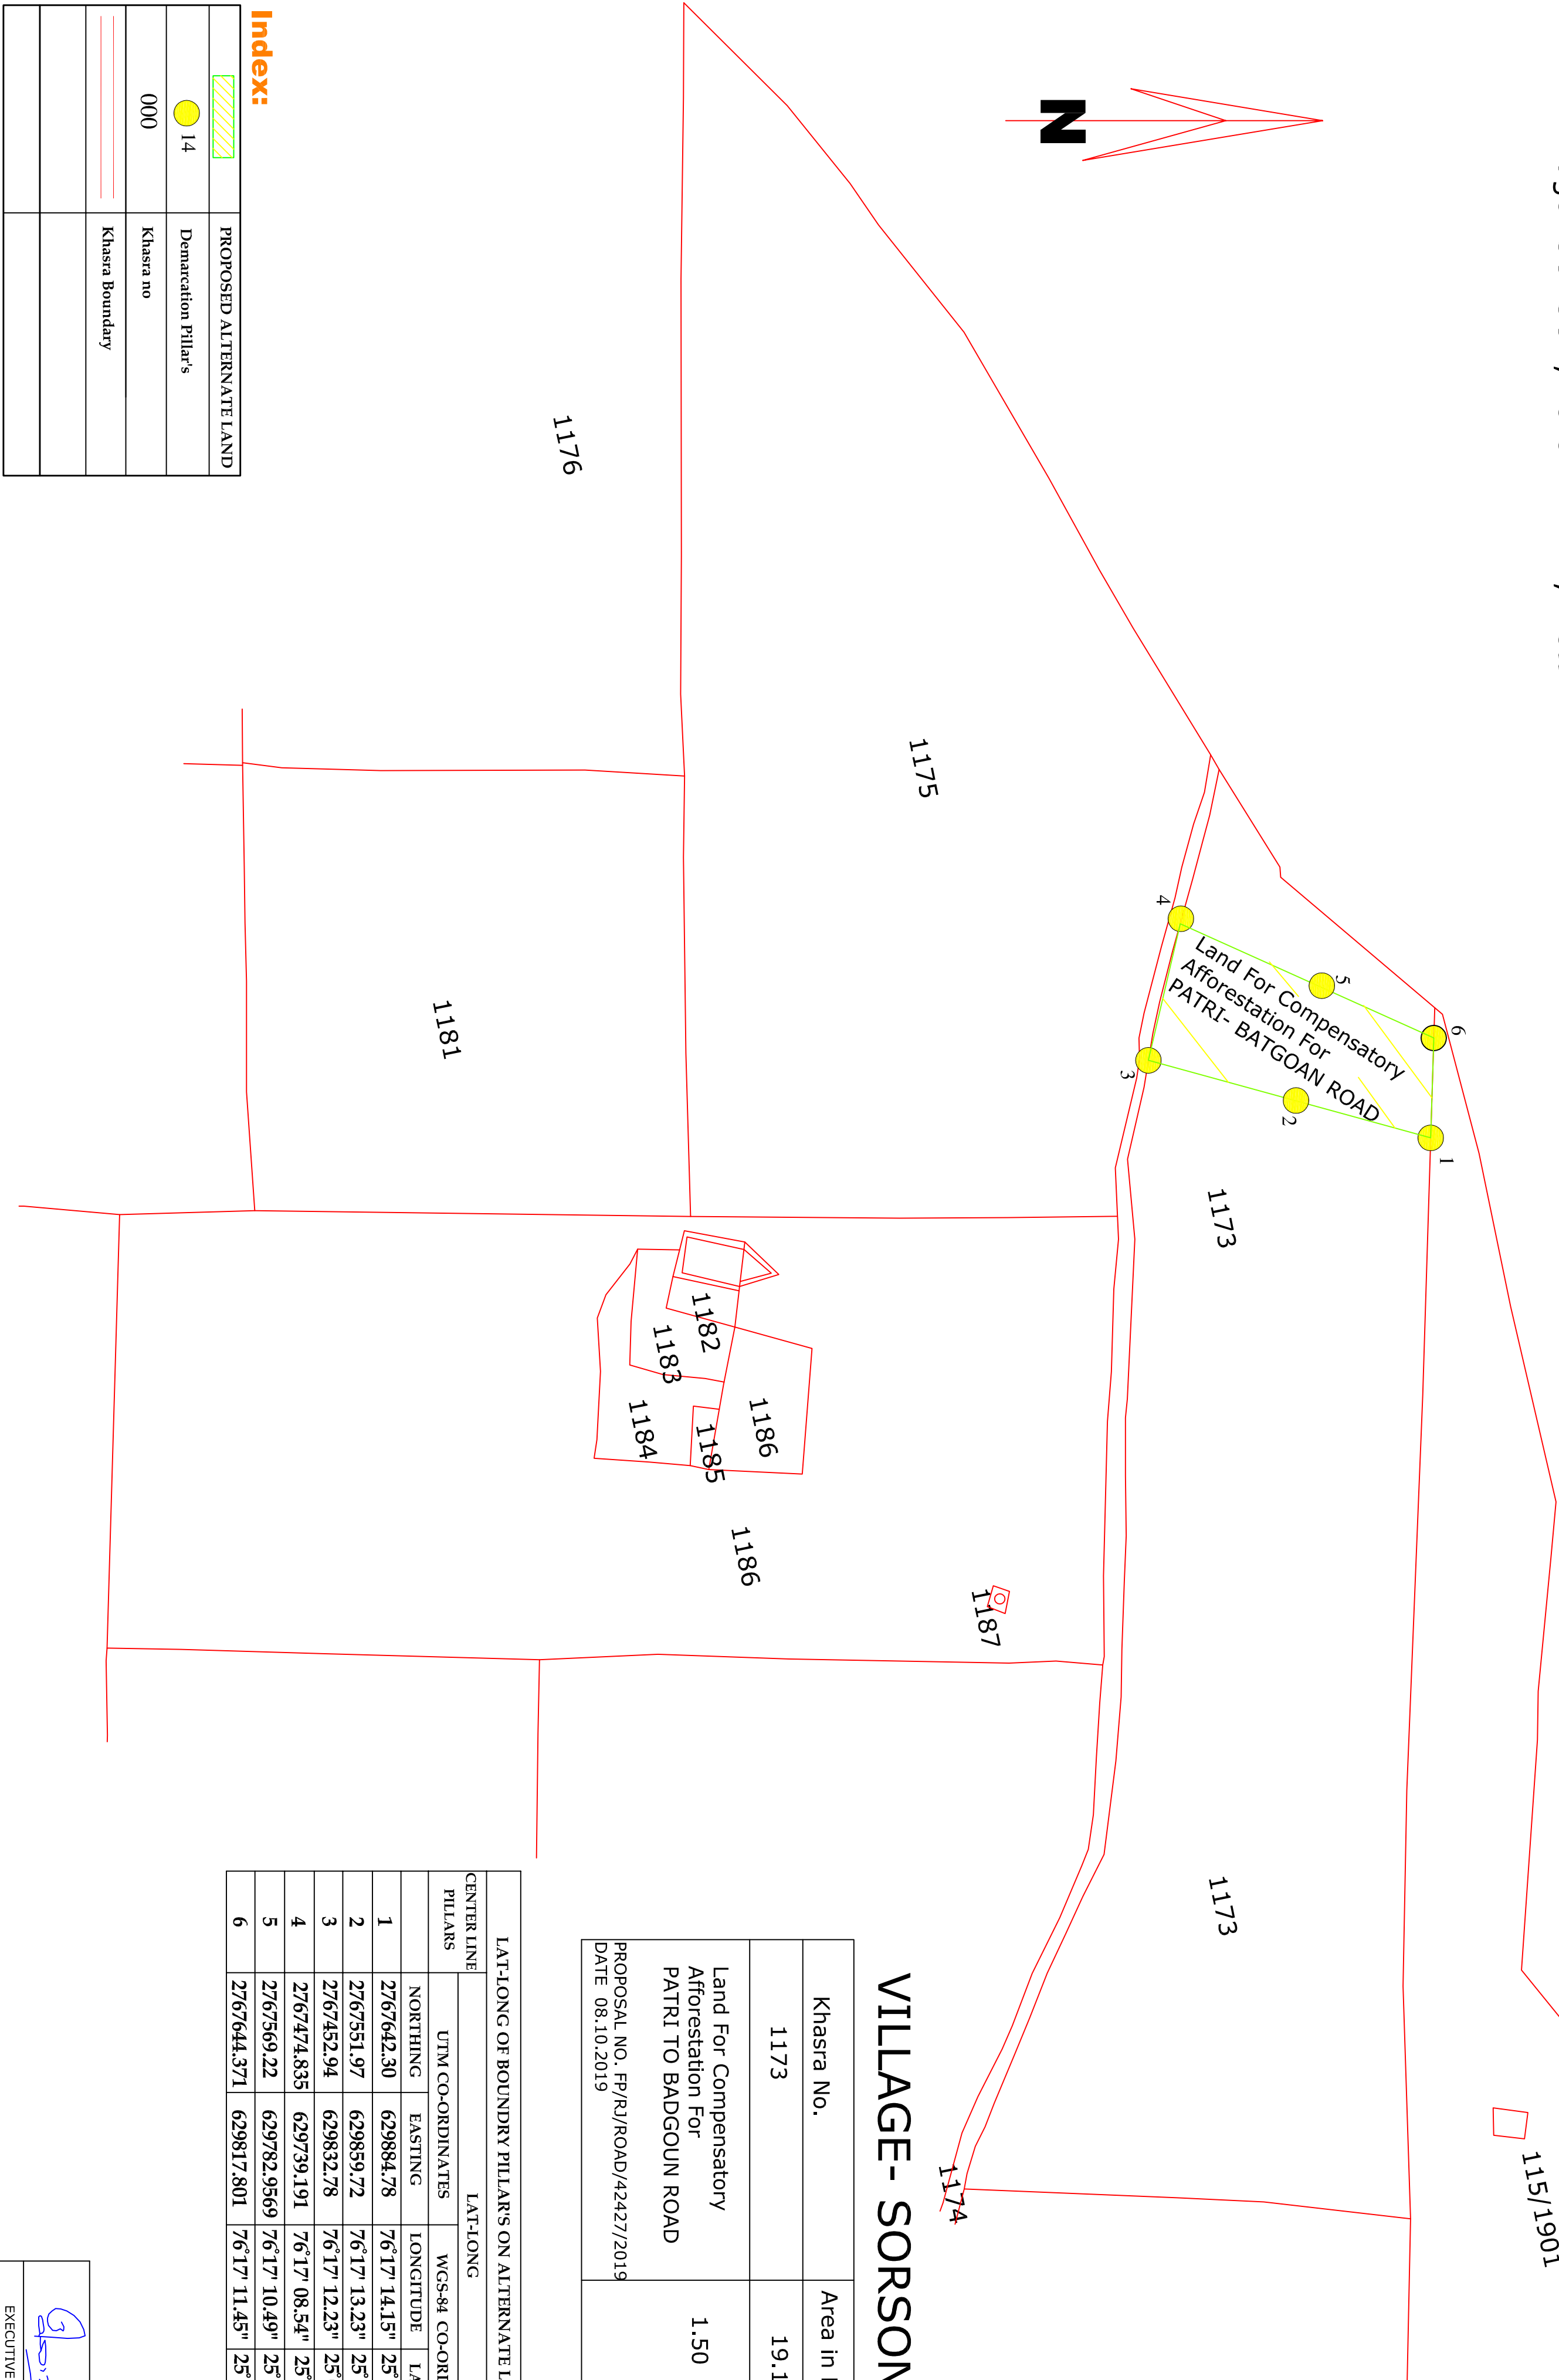

Khasra No.	Area in Hact.
1173	19.15
Land For Compensatory Afforestation For PATRI TO BADGOUN ROAD	1.50

PROPOSAL NO. FP/RJ/ROAD/42427/2019
DATE 08.10.2019

VILLAGE- SORSON

LAT-LONG OF BOUNDRY PILARS ON ALTERNATE LAND					
CENTER LINE PILARS	LAT-LONG		WGS-84 CO-ORDINATES		
	UTM CO-ORDINATES		EASTING	LONGITUDE	LATITUDE
1	2767642.30	629884.78	76°17' 14.15"	25°01' 07.53"	
2	2767551.97	629859.72	76°17' 13.23"	25°01' 04.61"	
3	2767452.94	629832.78	76°17' 12.23"	25°01' 01.40"	
4	2767474.835	629739.191	76°17' 08.54"	25°01' 02.14"	
5	2767569.22	629782.9569	76°17' 10.49"	25°01' 05.20"	
6	2767644.371	629817.801	76°17' 11.45"	25°01' 07.36"	

Index:

	PROPOSED ALTERNATE LAND
	Demarcation Pillar's
000	Khasra no
	Khasra Boundary