
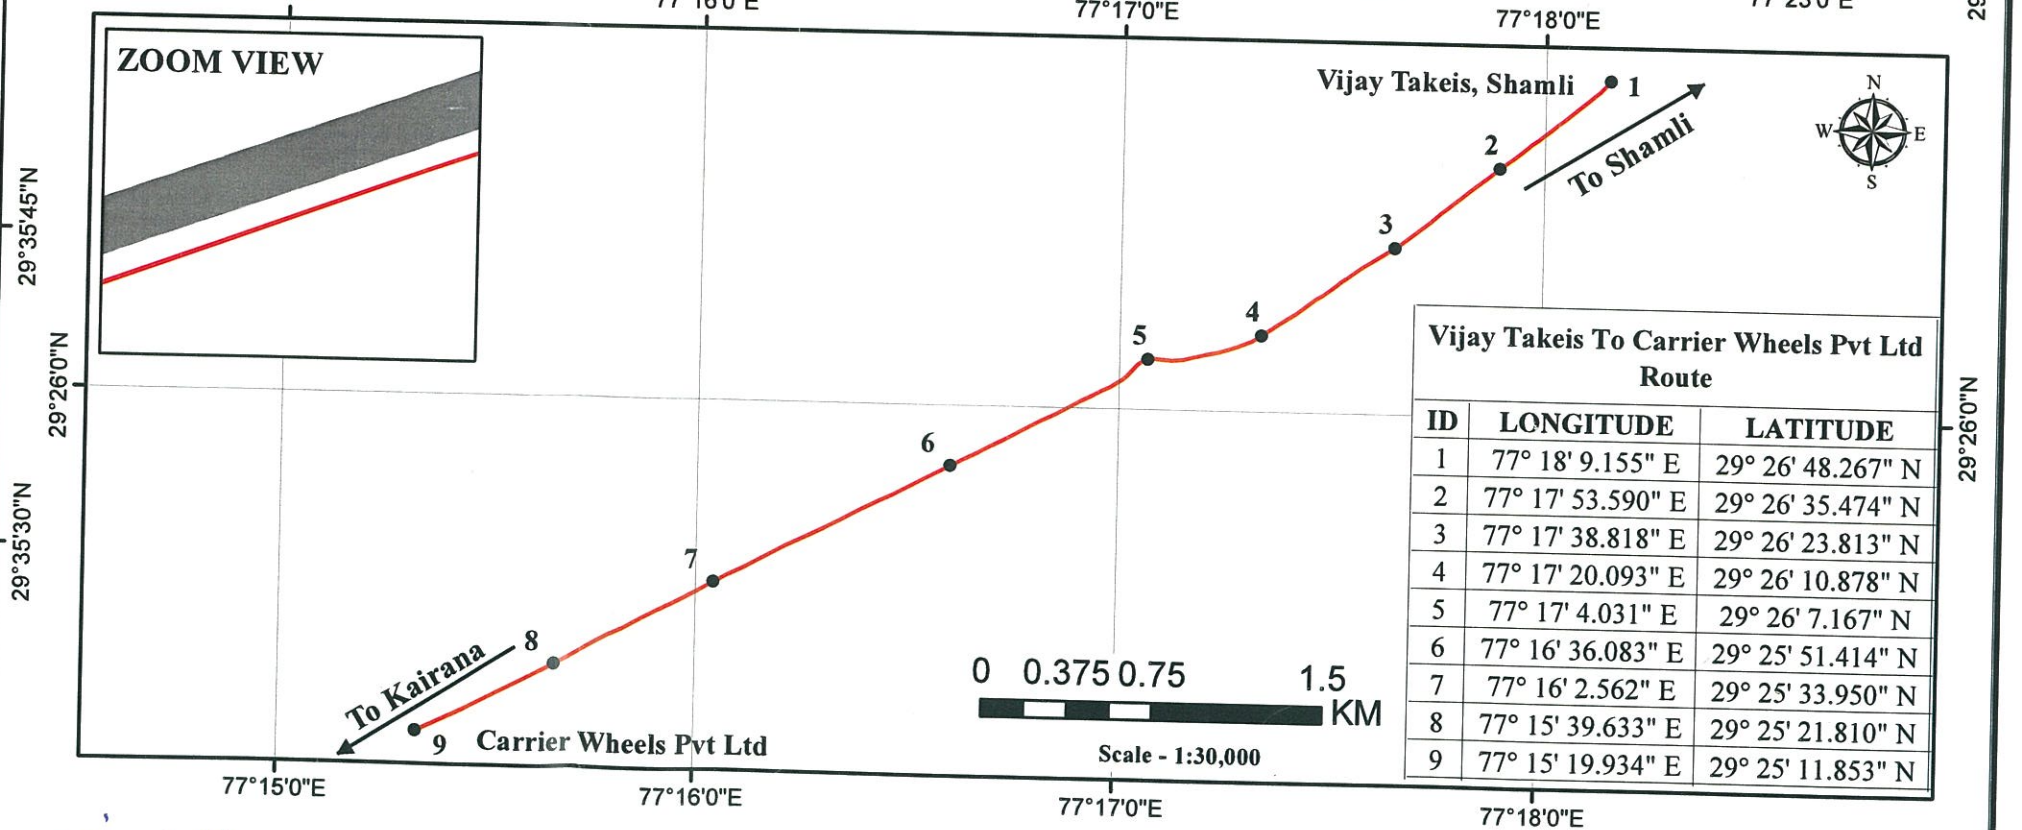
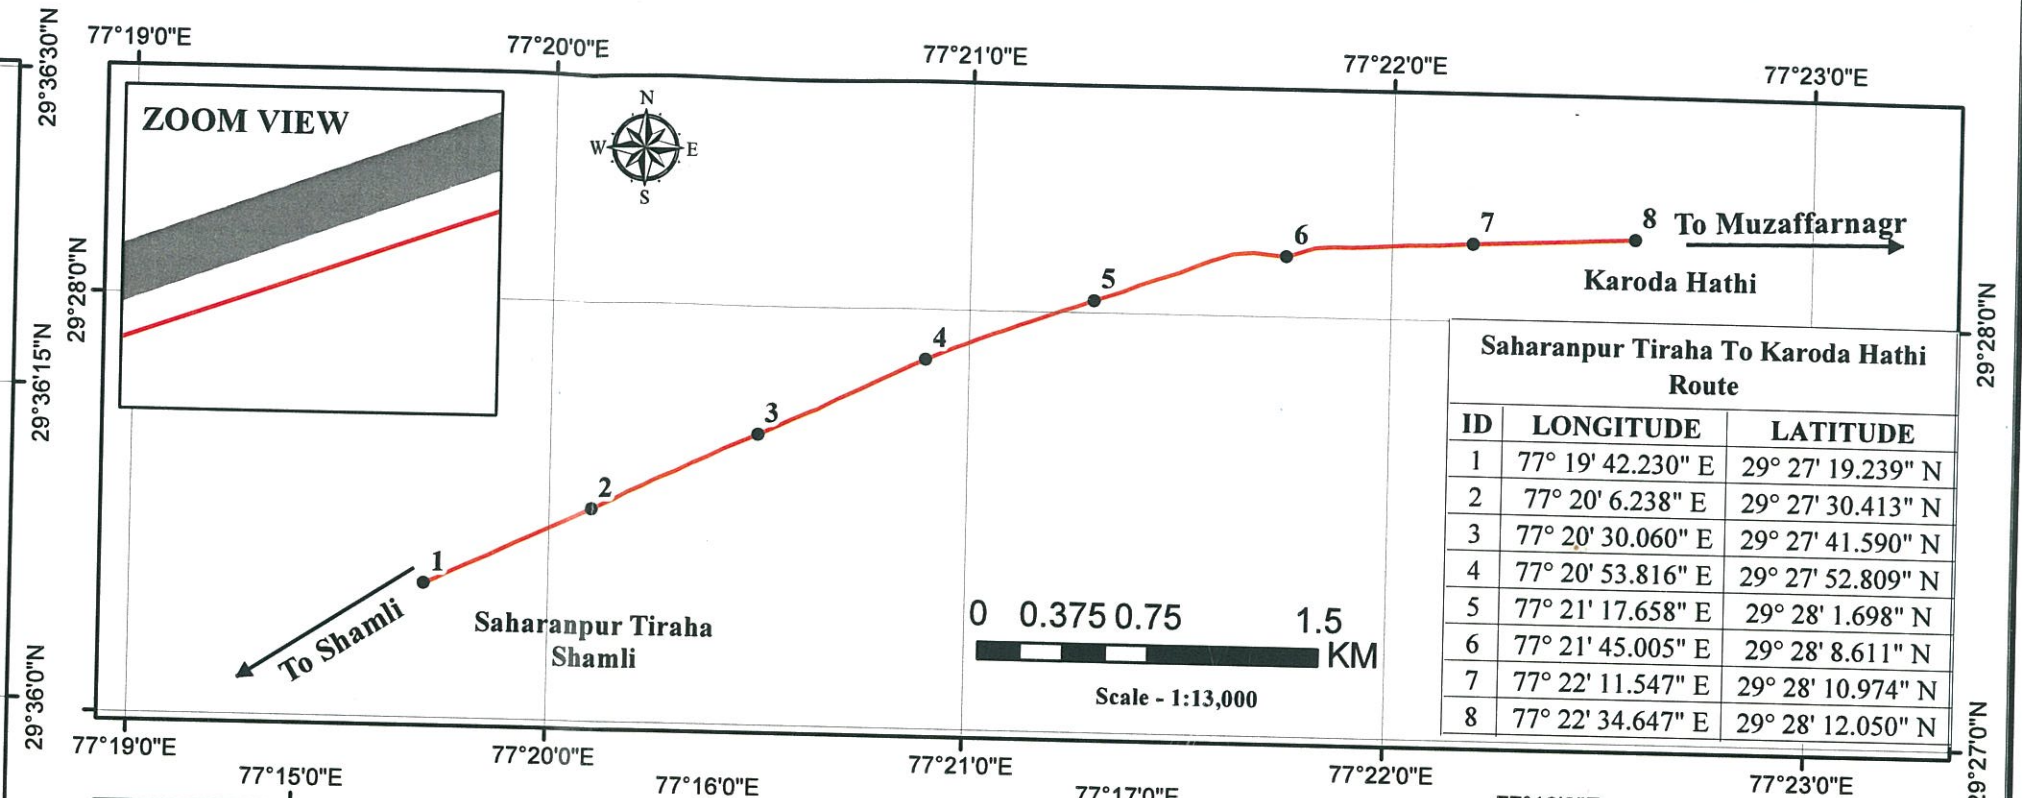


Geo-Reference Map of Laying 8" & 4" Dia Natural Gas Pipe Line From Muzaffarnagar Tiraha, Thana Bhawan To Aziz Petrol Pump Along RHS Of NH-709B Old KM Chainage 118.345 to 119.645 & From Saharanpur Tiraha Shamli to Karoda Hathi Along LHS Of NH-709AD Old KM Chainage 38.000 to 43.000 And From Vijay Takij to Carrier Wheels Along LHS Of NH-709AD Old Chainage KM 37.200 to 31.700 Total Length 12.100 KM (Total Area 0.6050 Hectare) in Shamli District By Indraprastha Gas Limited, New Delhi Under Shamli Urban Gas Distribution Project

Sakauti Tanda

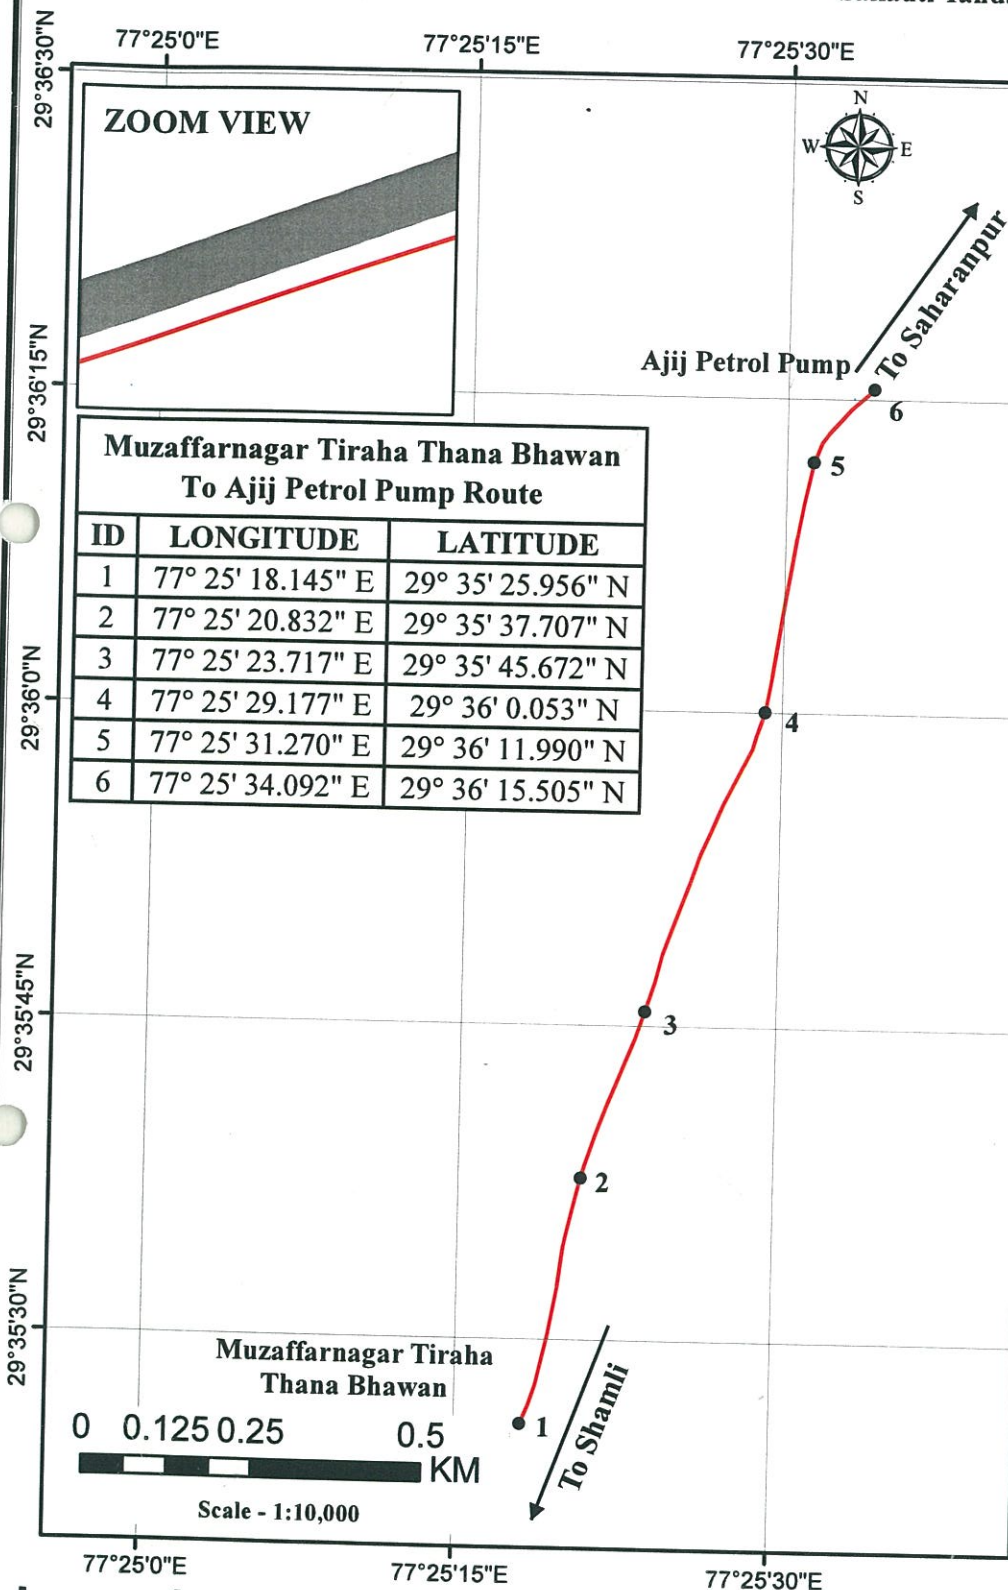

Legend

- GPS Points
- Proposed Gas Pipeline
- Existing Road

छाया प्रताप प्रमाणित

प्रभागीय बसाधिकारी
शामली वन प्रभाग
शामली

31/05/2021
SOMIL GARG
Addl. General Manager
Indraprastha Gas Limited
IGL Bhawan, Plot No. 4, R.K. Puram
Sector-9, New Delhi-110022