



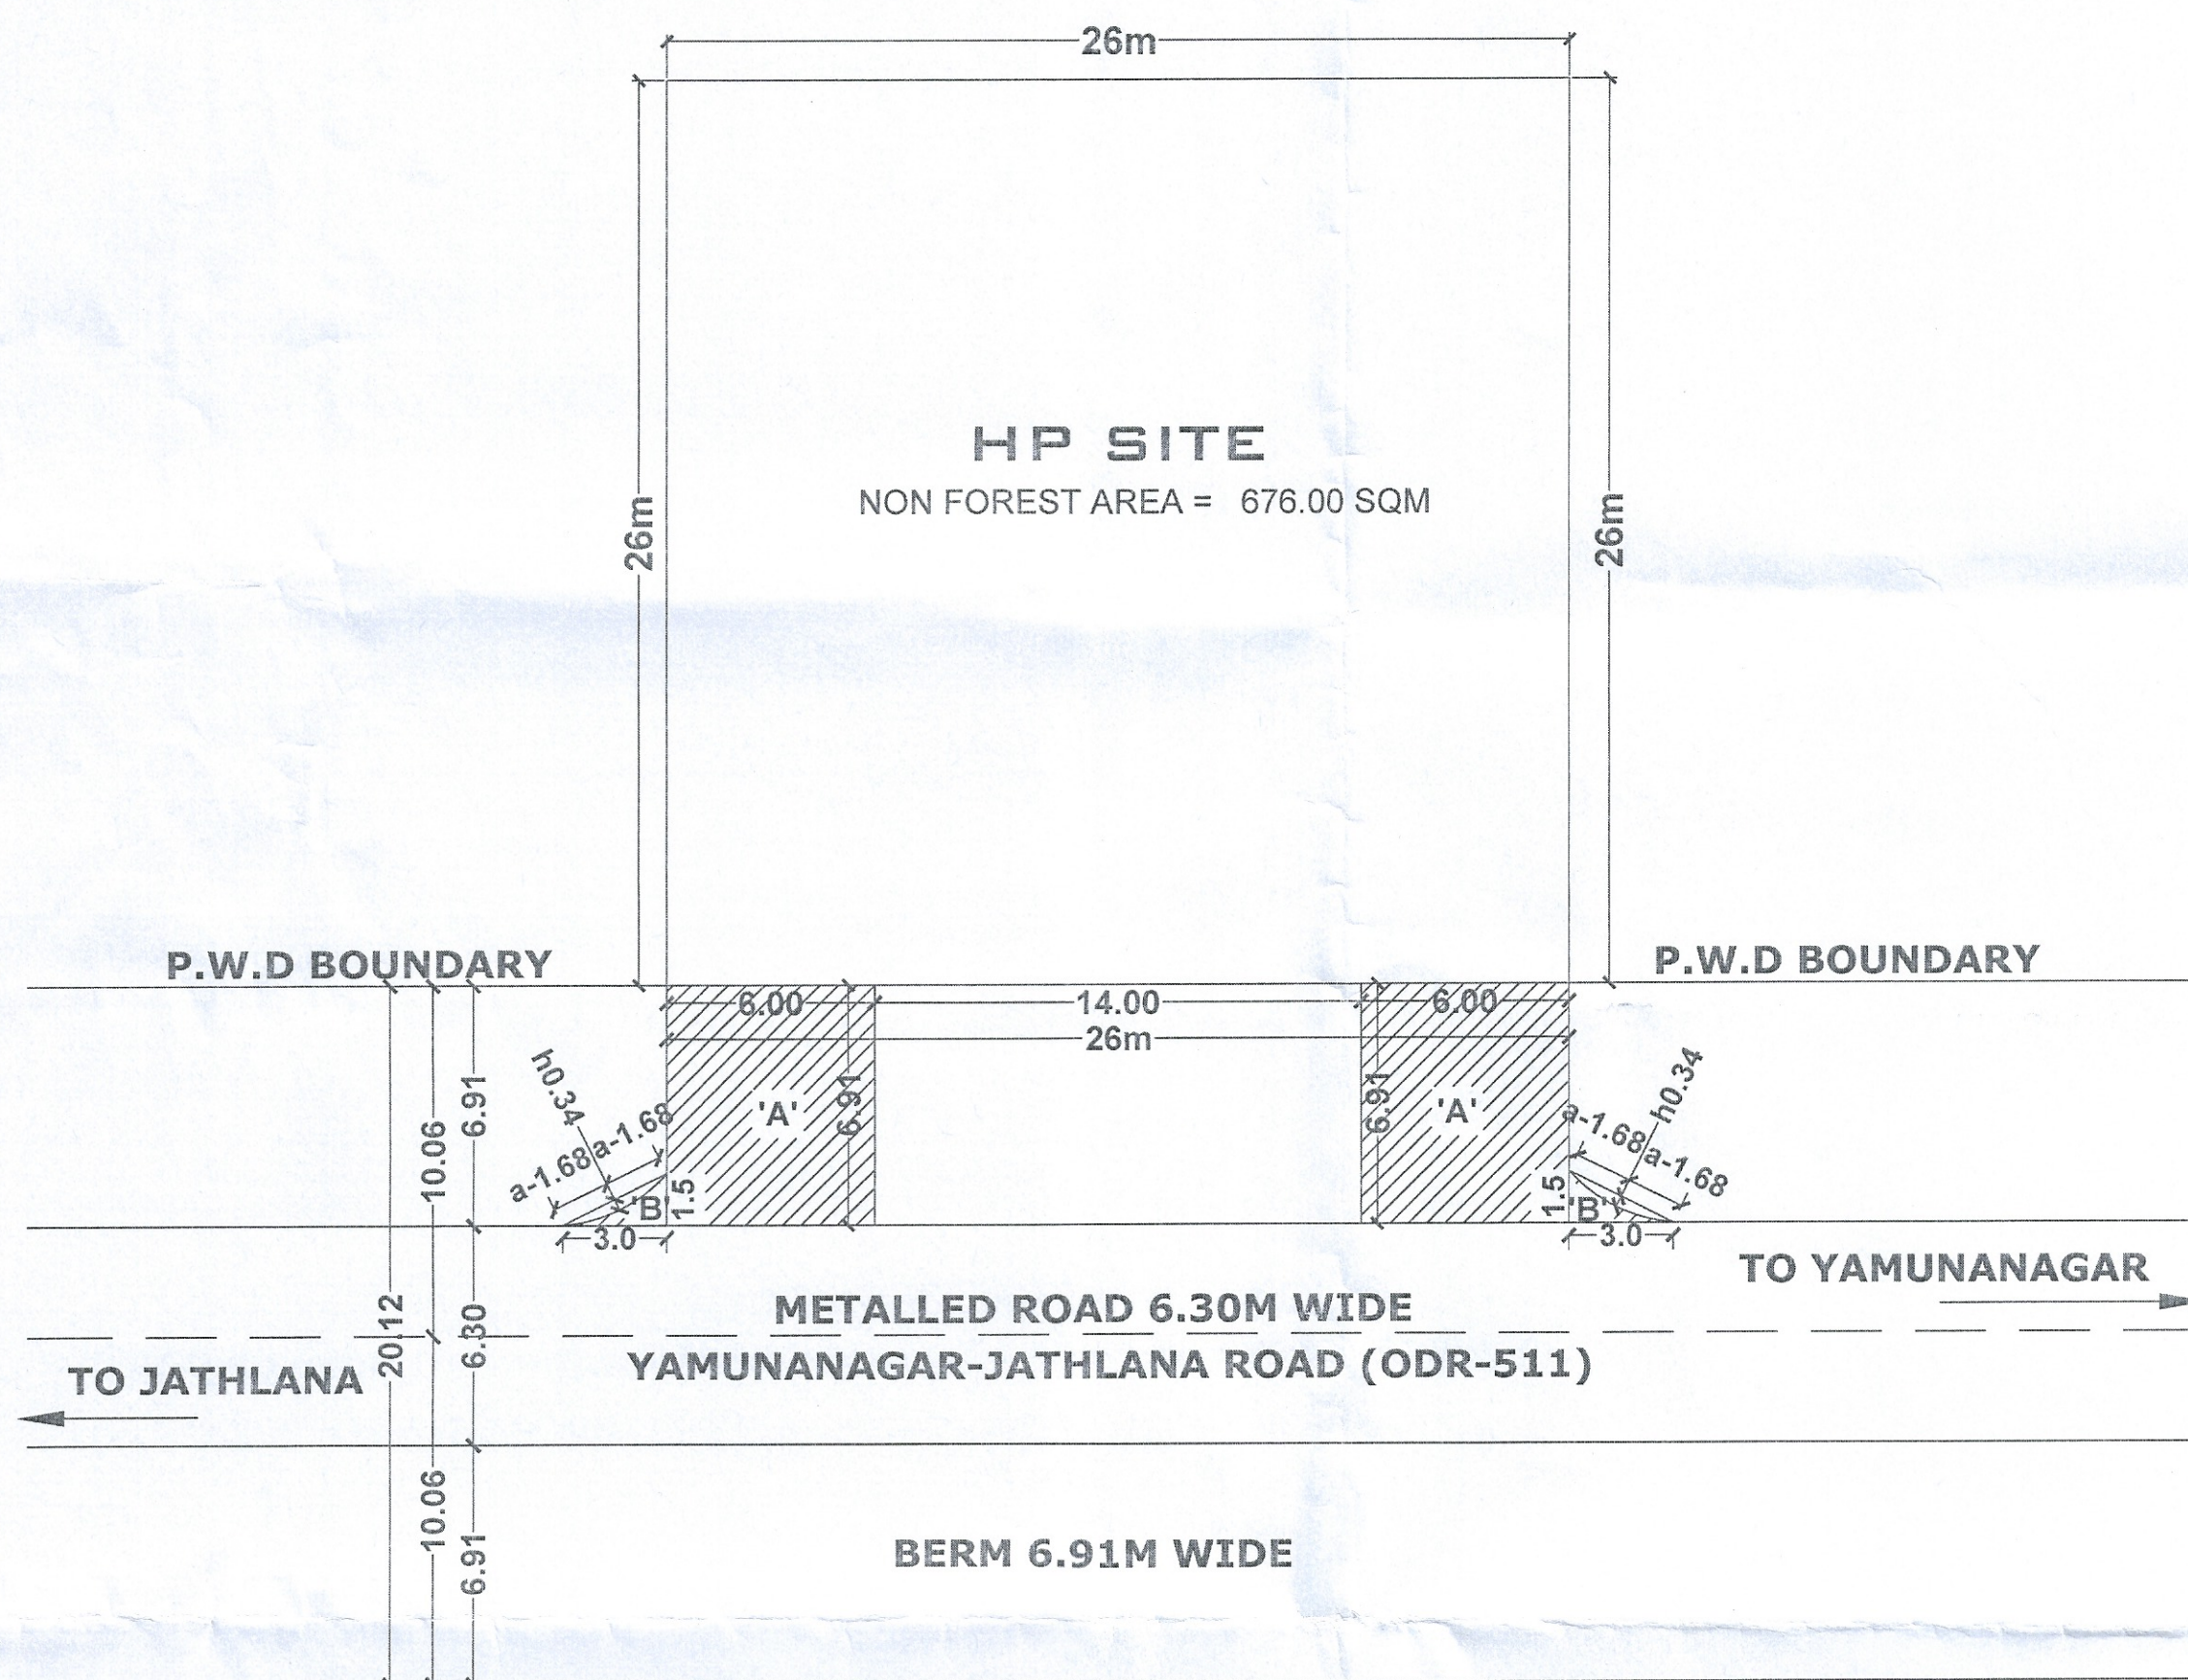

LAYOUT PLAN

ADDRESS DETAILS:-

VILLAGE	:- SHADIPUR
KHEWAT NO.	:- 328,319
KHATONI NO.	:- 393
KHASRA NO.	:- 28//4/1/2
NEAREST POLICE STN.	:- SADAR YAMUNANAGAR
NEAREST RAILWAY STN.	:- JAGADHARI
TEHSIL	:- JAGADHARI
DISTT.	:- YAMUNANAGAR
STATE	:- HARYANA

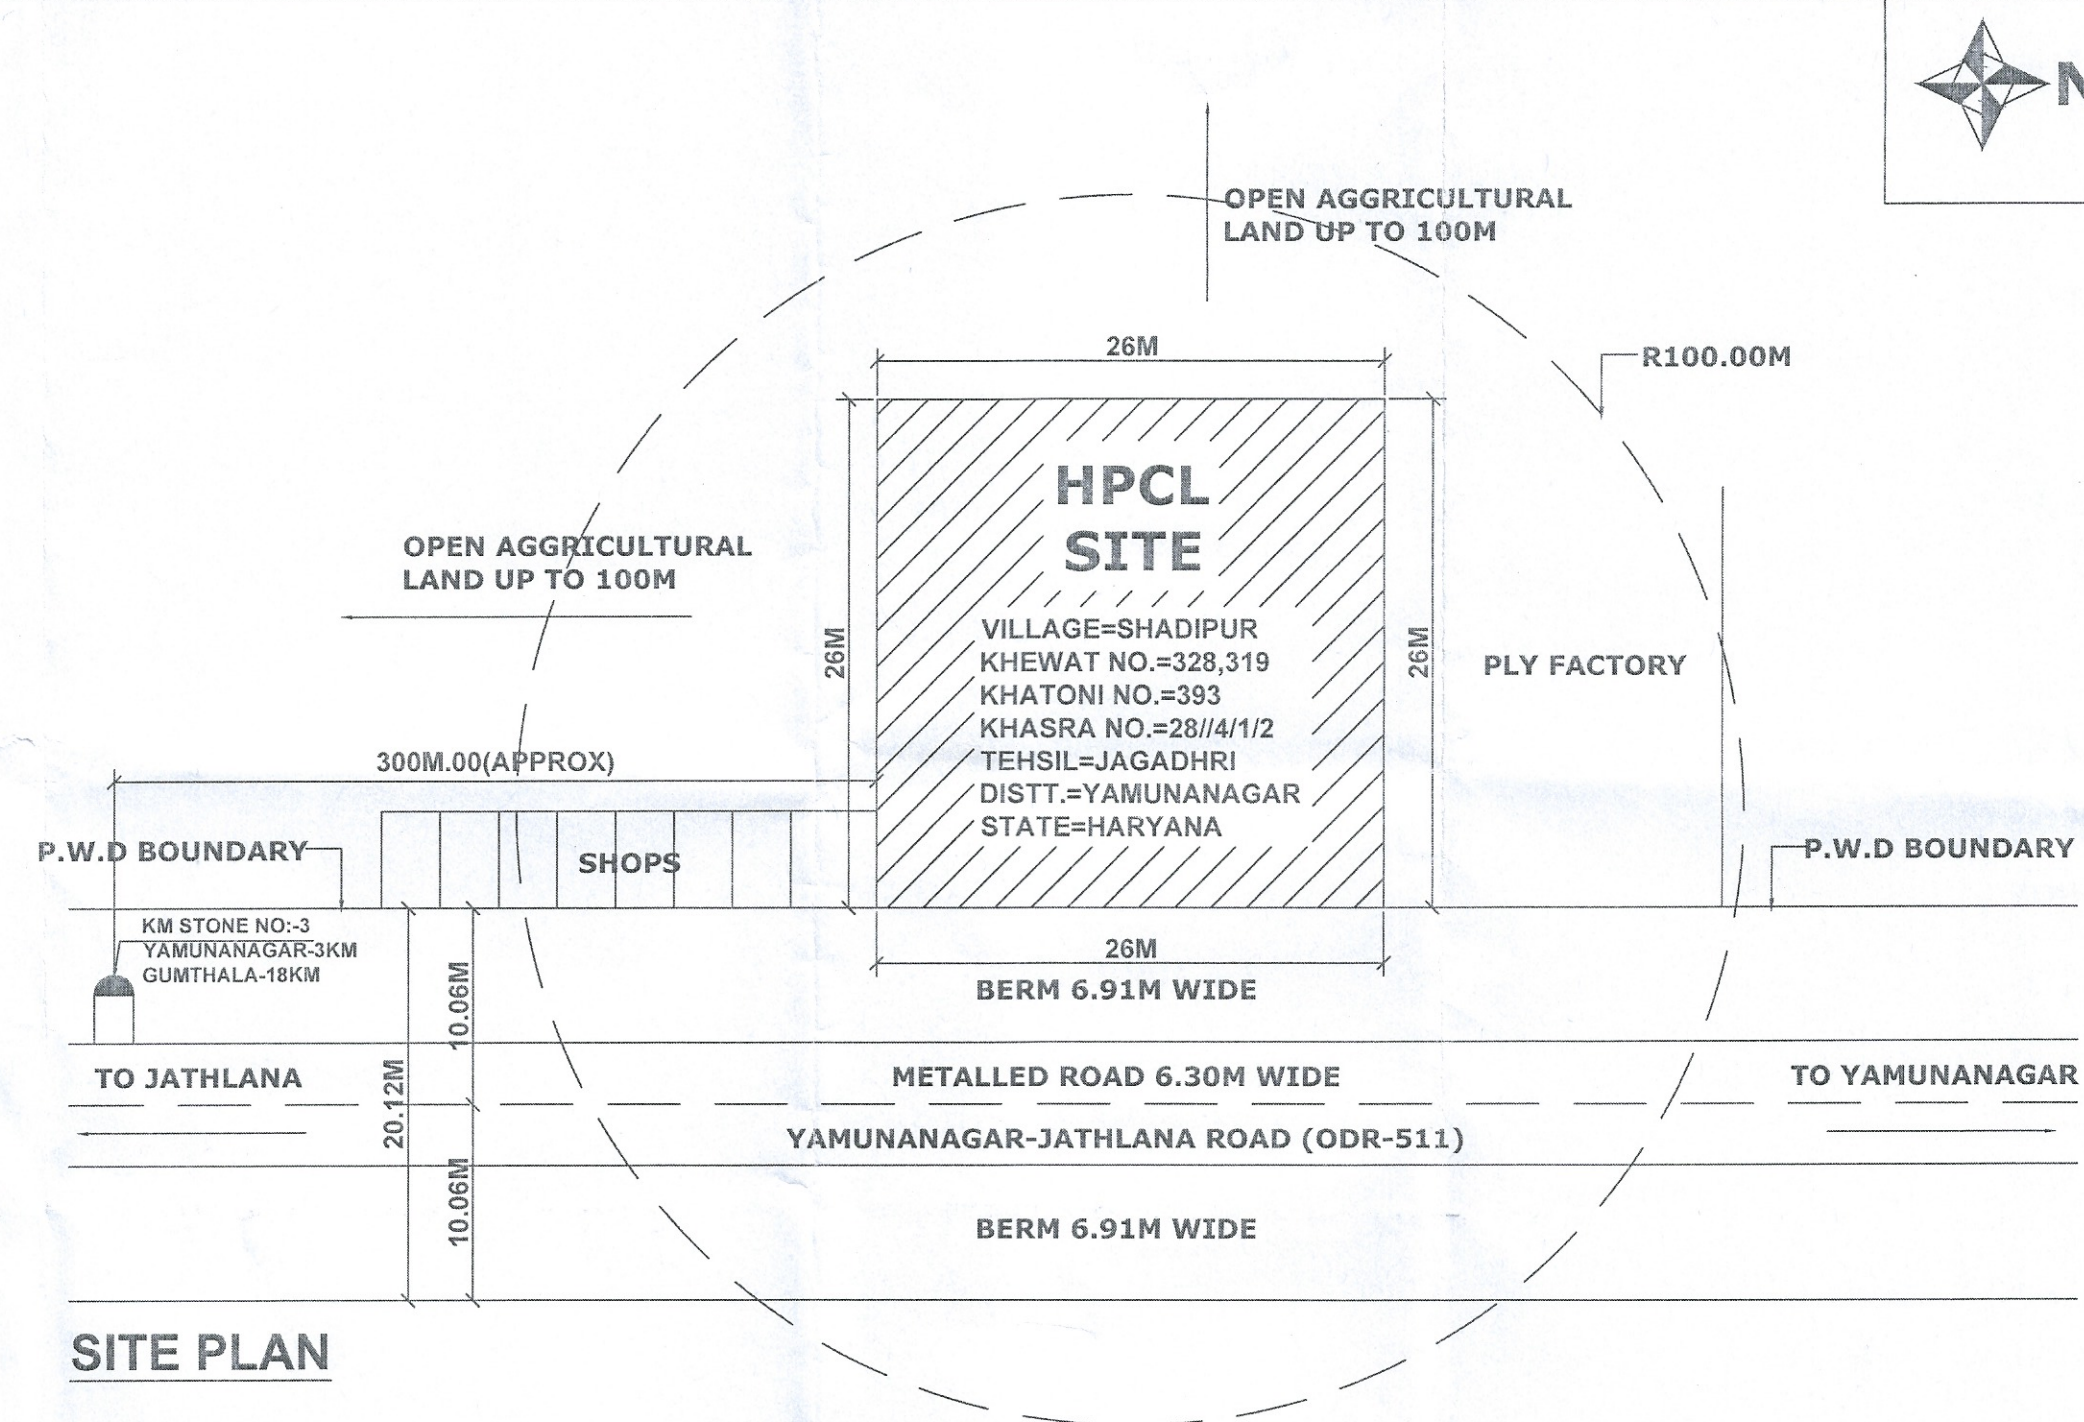

FOREST AREA :-

$$\begin{aligned}\text{AREA 'A' } \times 2 &= 2(6.00 \times 6.91) \\ &= 2 \times 41.46 = 82.92 \text{ SQM} \\ \text{AREA 'B' } \times 2 &= 2[(\frac{1}{2} \times 3.00 \times 1.50) - (d)] \\ &= 2[(2.25) - (\frac{4}{3}ah)] \\ &= 2(2.25) - (\frac{4}{3} \times 1.68 \times 0.34) \\ &= 2(2.25 - 0.76) \\ &= 2 \times 1.49 \\ &= 2.98 \text{ SQM}\end{aligned}$$

TOTAL AREA (A+B) = 82.92 + 2.98
= 85.90SQM
= 0.0086Ha.

TOTAL PLOT AREA = 676.00 SQM
= 0.0676Ha.

S.No.	DATE	BRIEF RECORDS	INITIAL
		REVISION	



HINDUSTAN PETROLEUM CORPORATION LIMITED
(PANIPAT REGIONAL OFFICE)
(A GOVERNMENT OF INDIA ENTERPRISE)

**PROPOSED SITE & LAYOUT PLAN OF RETAIL
OUTLET ON YAMUNANAGAR-JATHLANA
ROAD(DDR-511), AT VILLAGE -SHADIPUR,
NEAR KM. STONE-3, TEHSIL-JAGADHARI,
DISTRICT-YAMUNANAGAR, STATE-HARYANA**

EXPL. LIC NO.:—

CHECKED BY: -

APPROVED BY: -

DRAWN. BY-
SCALE AS SHOW

VASHISHT ASSOCIATES

DLN: 0017702525 0060050051