





MIGGING



TUTTING

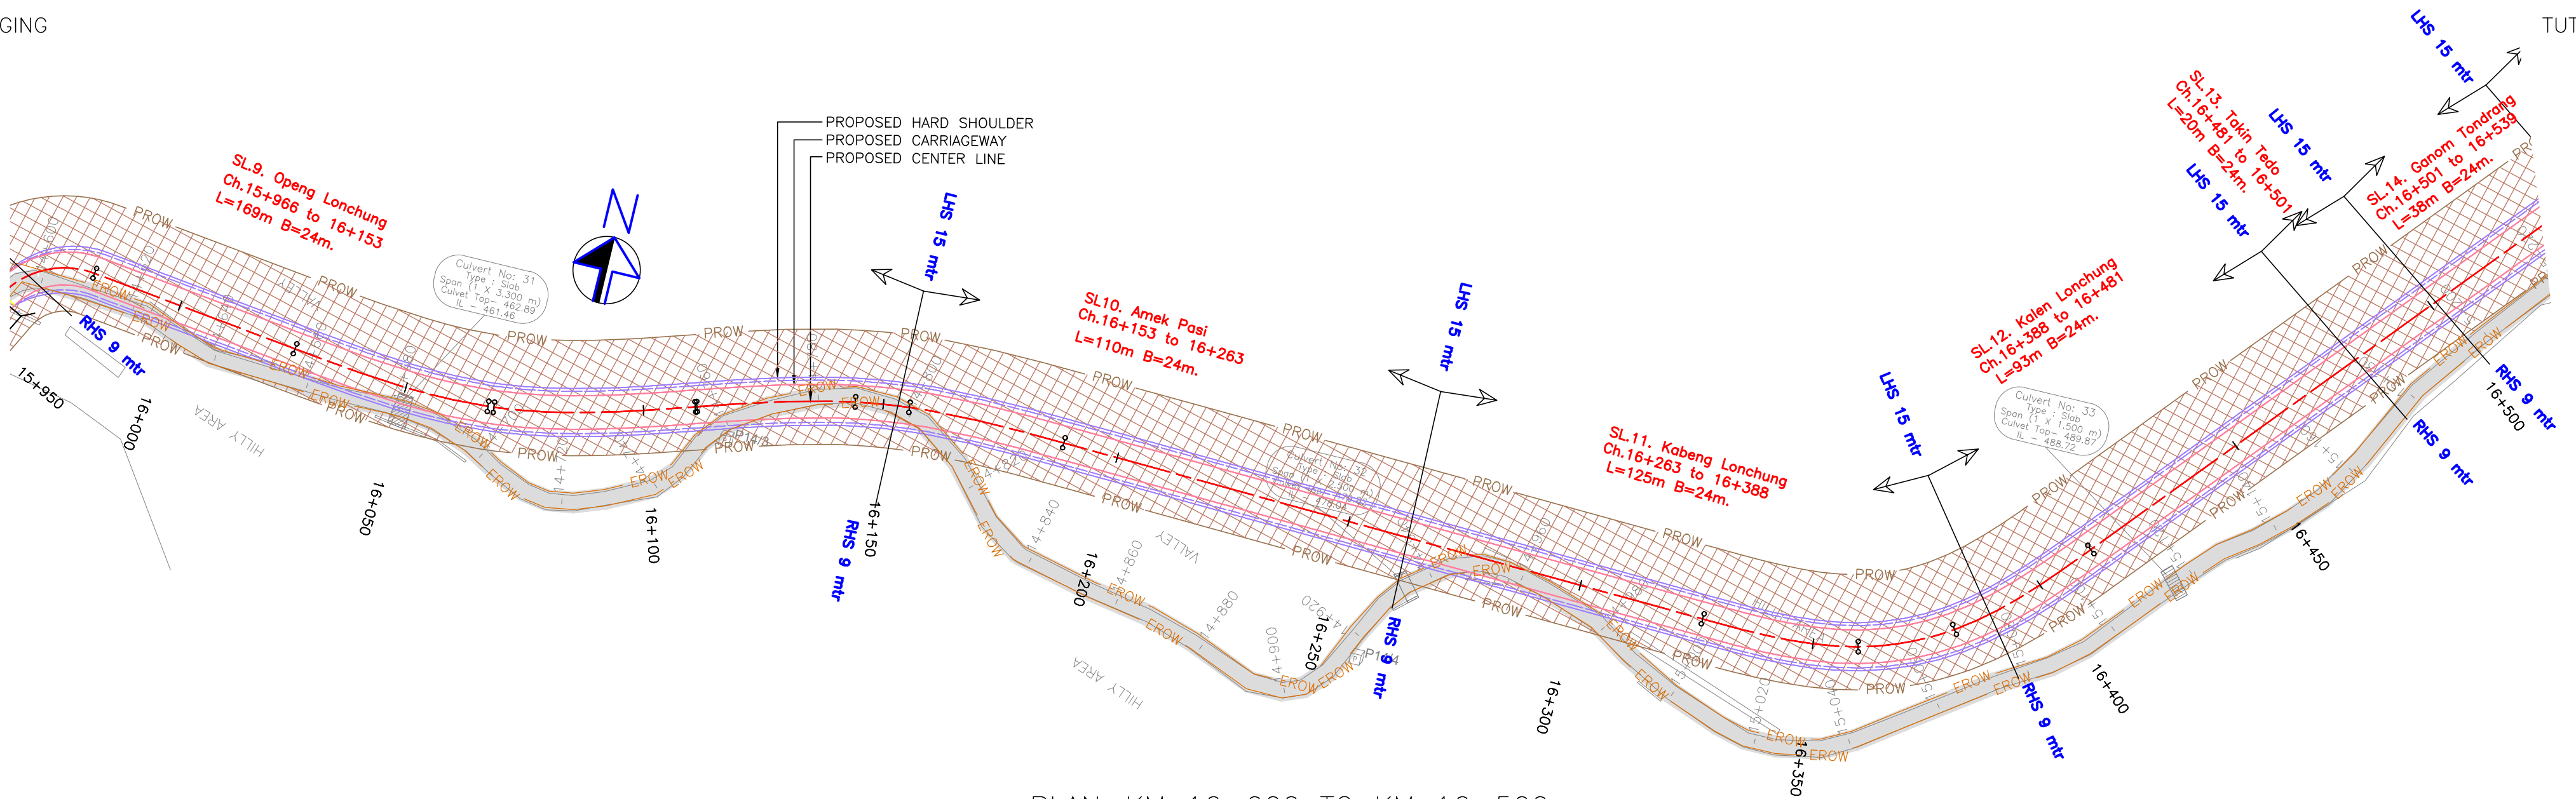

PLAN-KM 16+000 TO KM 16+500

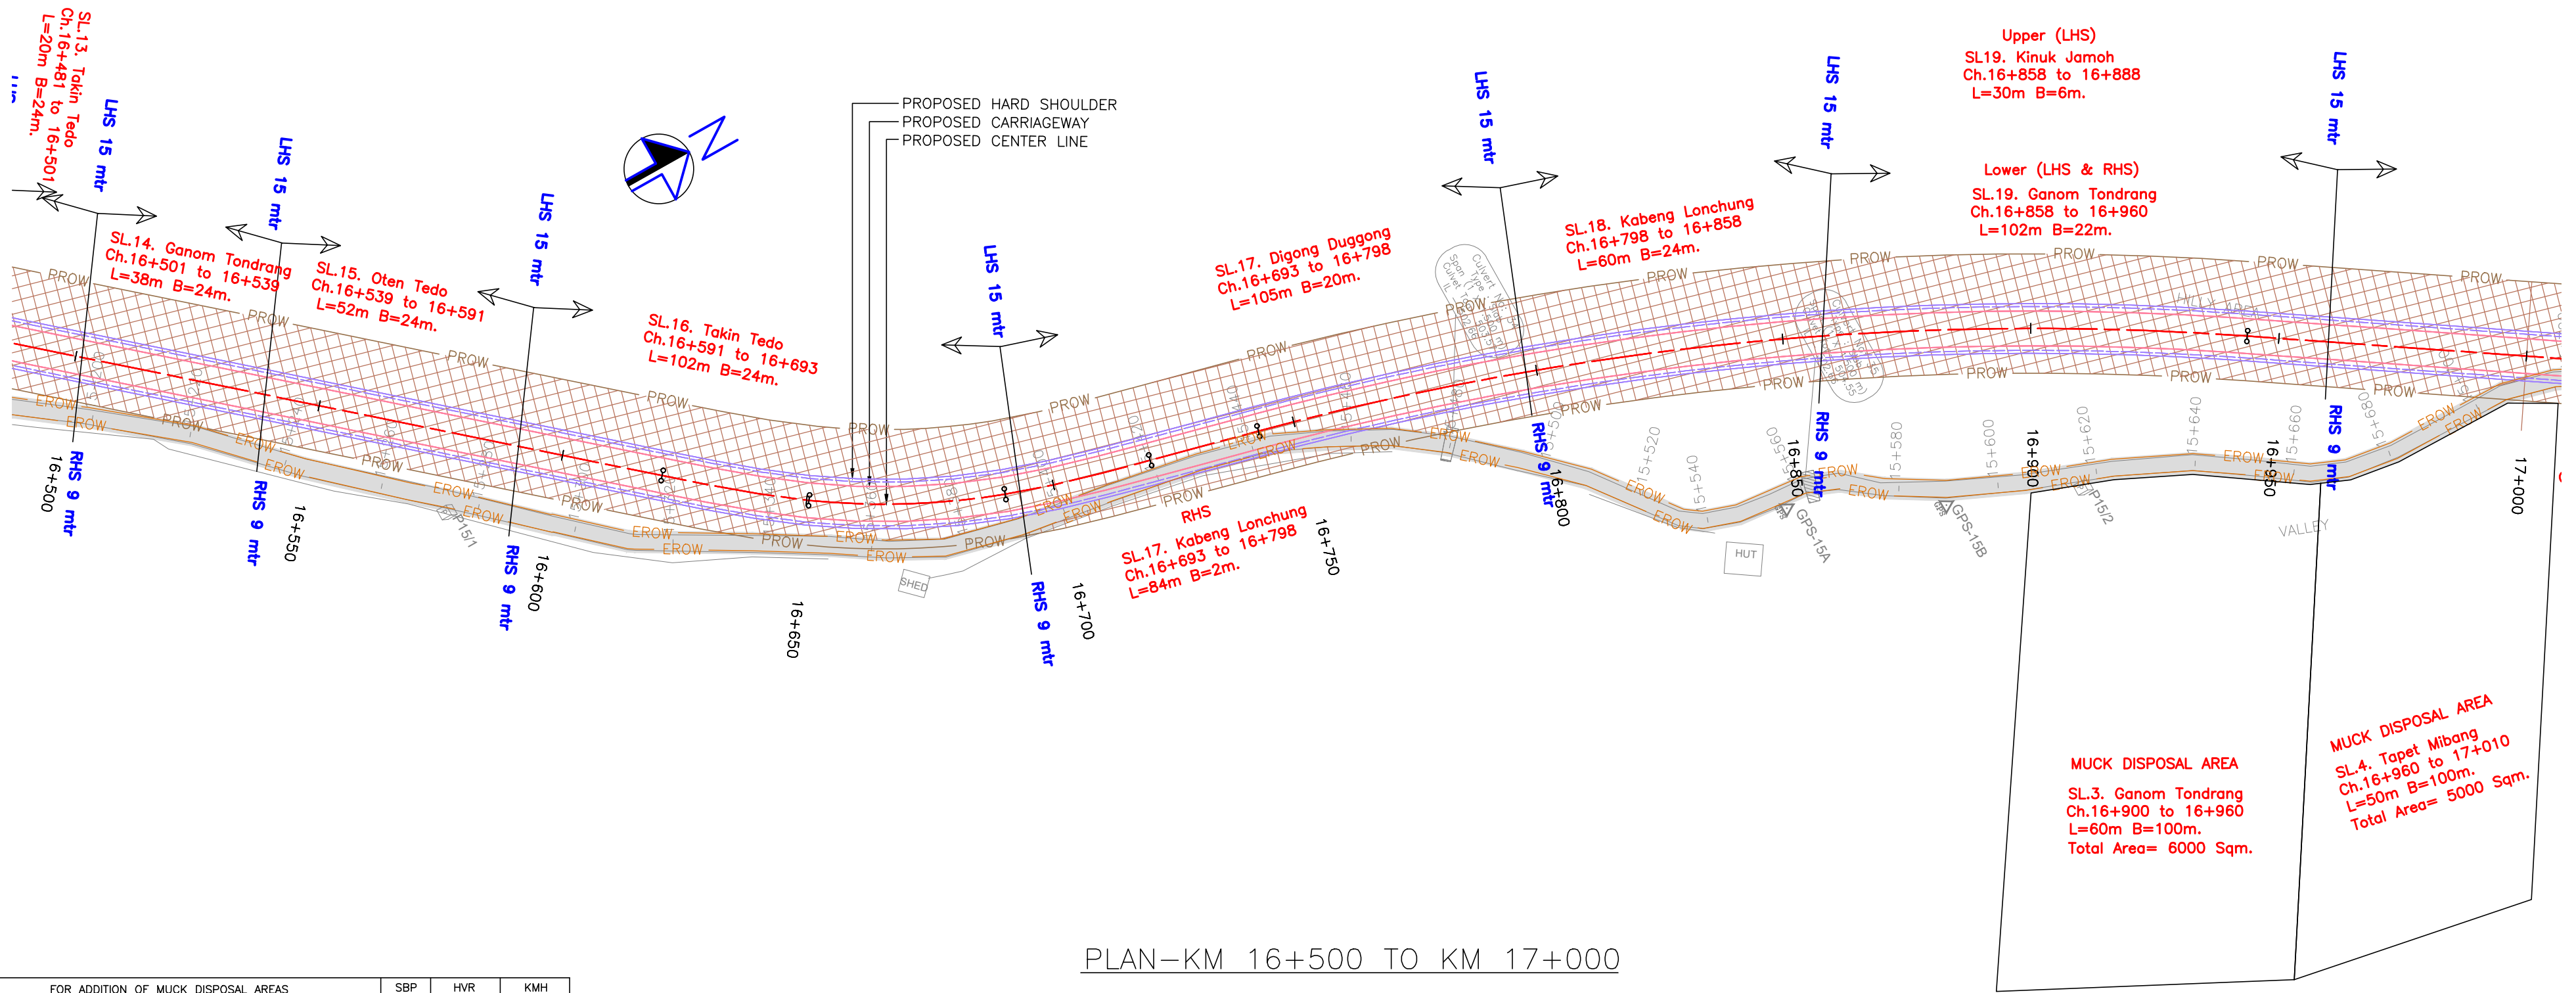

PLAN-KM 16+500 TO KM 17+000

R6	28/03/22	FOR ADDITION OF MUCK DISPOSAL AREAS	SBP	HVR	KMH
R5	29/10/21	FOR TENDER PURPOSE	TSJ	HVR	KMH
R4	06/05/21	FOR TENDER PURPOSE	TSJ	HVR	KMH
R3	18/08/18	FOR TENDER PURPOSE	SPP	MGL	KMH
R2	21/03/17	FOR TENDER PURPOSE	YCT	MGL	KMH
R1	03/01/17	FOR TENDER PURPOSE	HPD	MGL	KMH
R0	15/11/16	FOR APPROVAL	RRM	MGL	KMH
NO.	DATE	REVISION/PURPOSE	DRAWN	CHECKED	APPROVED

SCALE

H=1:1000,

CONSULTANT



SPECTRUM Techno-Consultants Pvt. Ltd.
401/402, Raktar Bhavan, Plot No.9, Sector-17, Vashi, Navi Mumbai
400 703 India, Ph. 022-41115900, Email : info@spectrumworld.net

CLIENT



BORDER ROADS ORGANISATION

PROJECT

DETAILED PROJECT REPORT FOR
IMPROVEMENT OF ROAD
MIGGING-TUTTING KM 0.00 TO 35.00
IN UPPER SIANG DIST.
OF ARUNACHAL PRADESH

TITLE

LAND ACQUISITION
KM 16+000 TO KM 17+000

DRG.NO. DPR_600_STCPL_1000_218

DATE: 28/03/22

DRAWN: SBP

DESIGN: AYF


CHECKED: HVR

APPROVED: KMH


ISSUE

R6

SHEET SIZE : A2

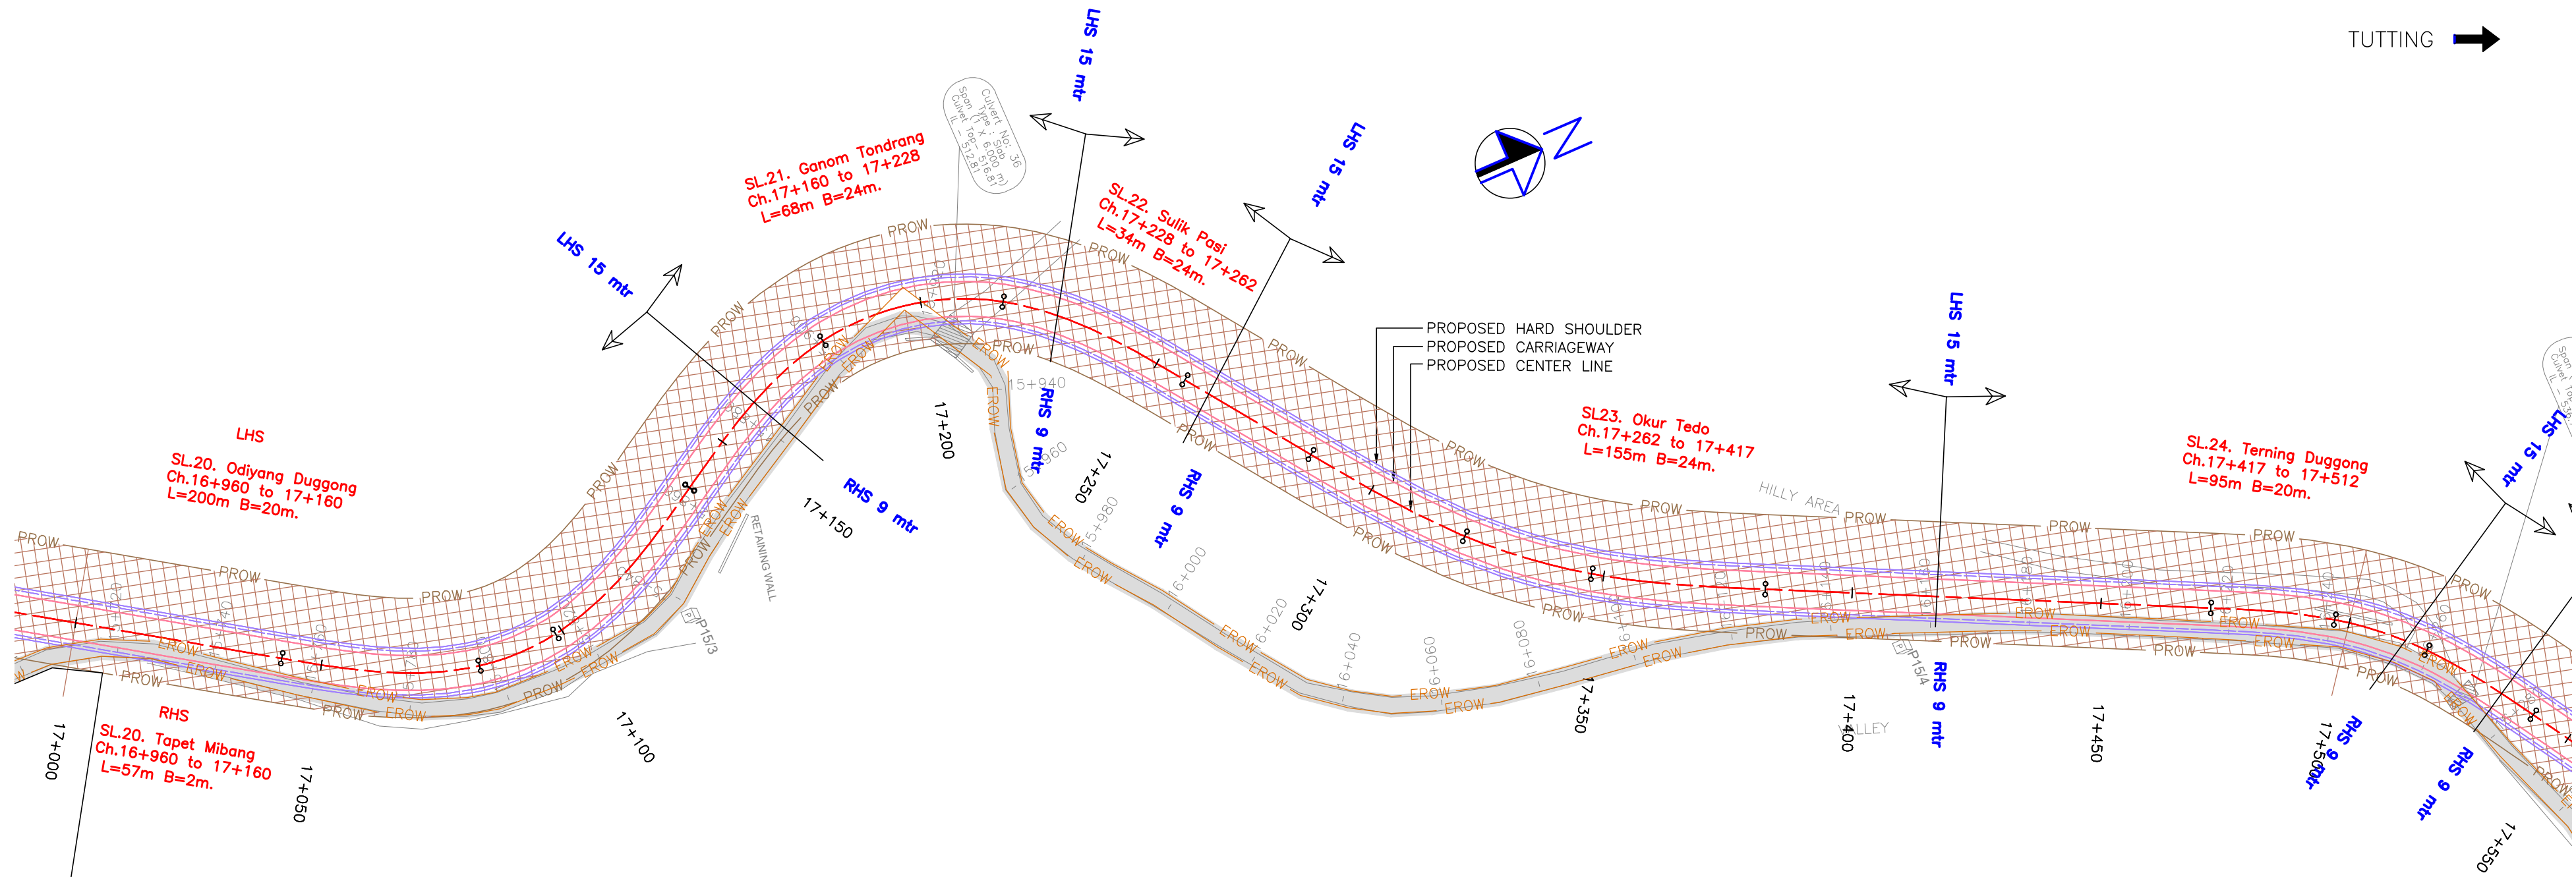

PLAN-KM 17+000 TO KM 17+500

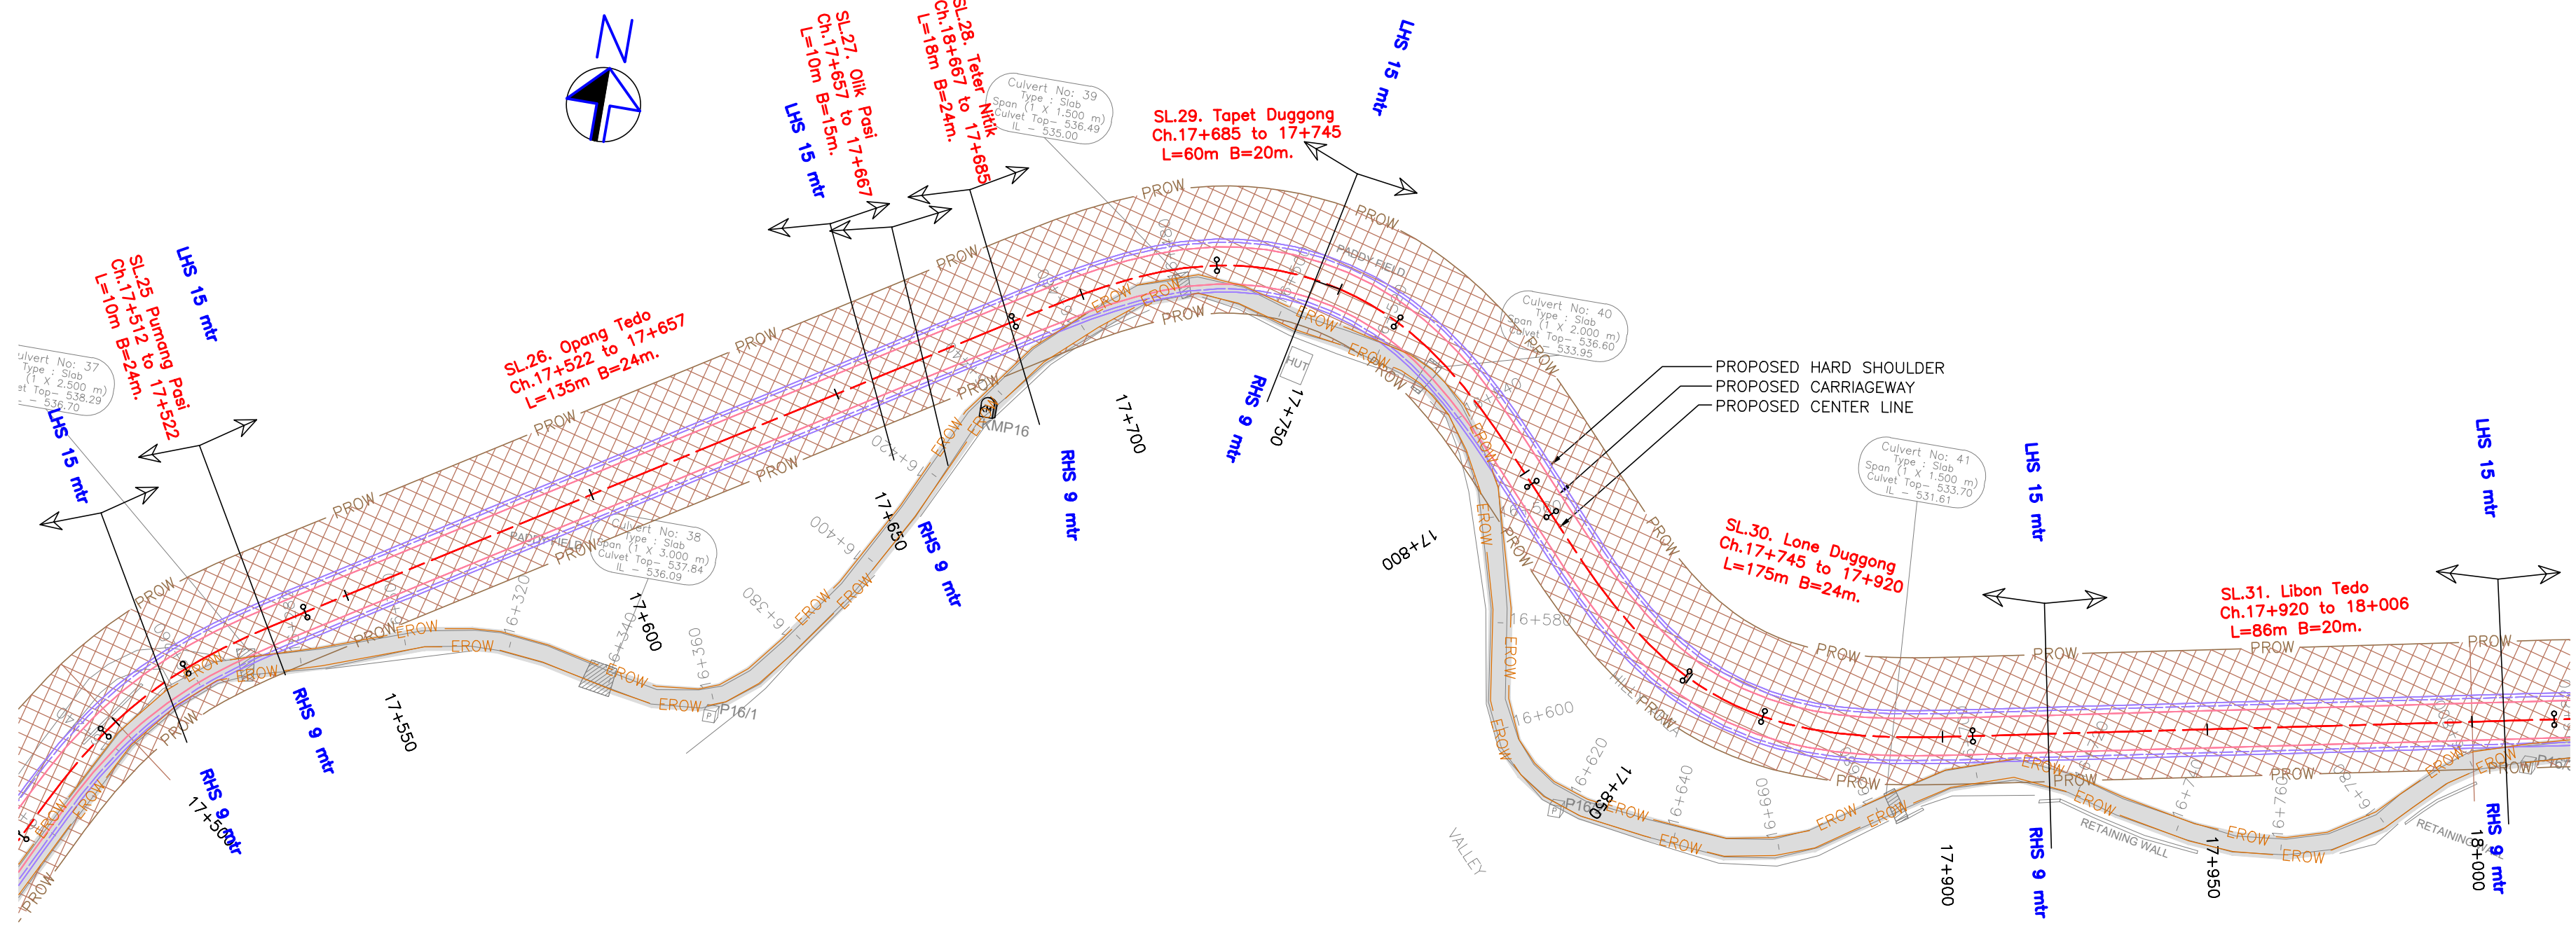

PLAN-KM 17+500 TO KM 18+000

R6	28/03/22	FOR ADDITION OF MUCK DISPOSAL AREAS	SBP	HVR	KMH
R5	29/10/21	FOR TENDER PURPOSE	TSJ	HVR	KMH
R4	06/05/21	FOR TENDER PURPOSE	TSJ	HVR	KMH
R3	18/08/18	FOR TENDER PURPOSE	SPP	MGL	KMH
R2	21/03/17	FOR TENDER PURPOSE	YCT	MGL	KMH
R1	03/01/17	FOR TENDER PURPOSE	HPD	MGL	KMH
R0	15/11/16	FOR APPROVAL	RRM	MGL	KMH
NO.	DATE	REVISION/PURPOSE	DRAWN	CHECKED	APPROVED

SCALE
H=1:1000,

CONSULTANT
 SPECTRUM Techno-Consultants Pvt. Ltd.
401/402, Raktar Bhavan, Plot No.9, Sector-17, Vashi, Navi Mumbai
400 703 India, Ph. 022-41115900, Email : info@spectrumworld.net

CLIENT
 BORDER ROADS ORGANISATION


PROJECT
DETAILED PROJECT REPORT FOR
IMPROVEMENT OF ROAD
MIGGING-TUTTING KM 0.00 TO 35.00
IN UPPER SIANG DIST.
OF ARUNACHAL PRADESH

TITLE
LAND ACQUISITION
KM 17+000 TO KM 18+000

DRG.NO. DPR_600_STCPL_1000_219	ISSUE
DATE: 28/03/22	R6
DESIGN	CHECKED
AYF	HVR
APPROVED	KMH

← MIGGING

TUTTING →

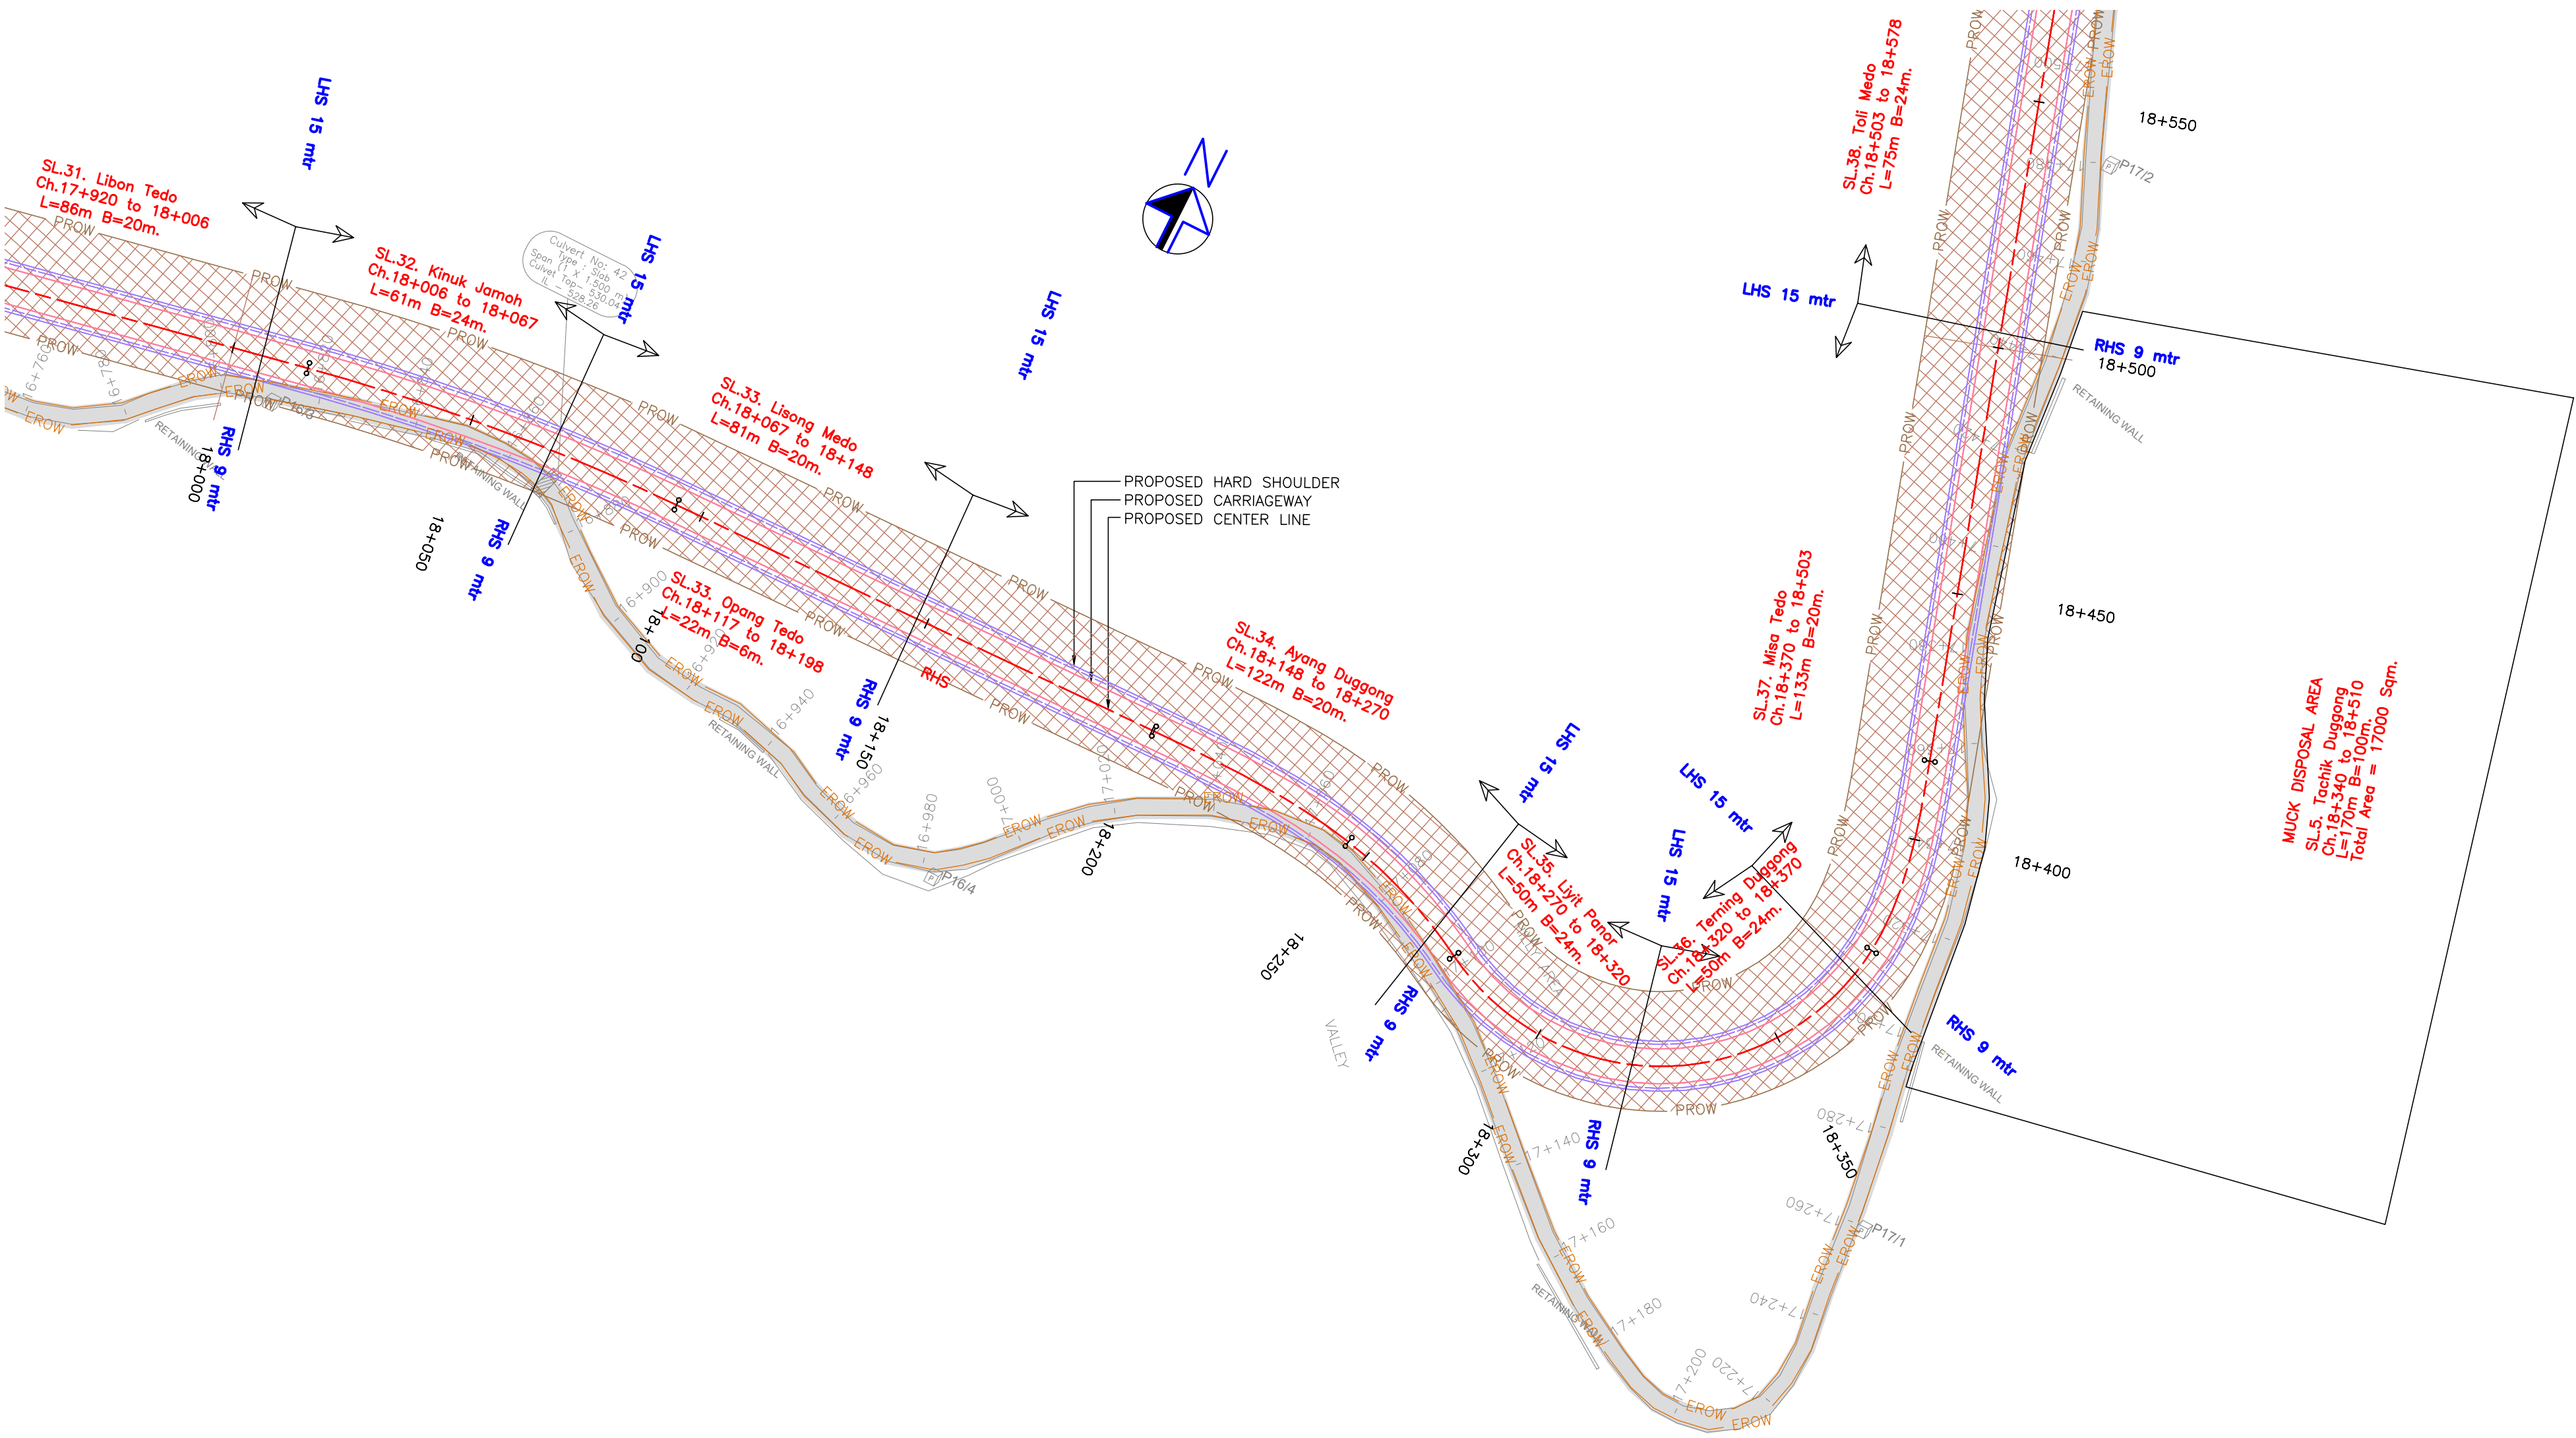

PLAN-KM 18+000 TO KM 18+500

R6	28/03/22	FOR ADDITION OF MUCK DISPOSAL AREAS	SBP	HVR	KMH
R5	29/10/21	FOR TENDER PURPOSE	TSJ	HVR	KMH
R4	06/05/21	FOR TENDER PURPOSE	TSJ	HVR	KMH
R3	18/08/18	FOR TENDER PURPOSE	SP	MGL	KMH
R2	21/03/17	FOR TENDER PURPOSE	YCT	MGL	KMH
R1	03/01/17	FOR TENDER PURPOSE	HPD	MGL	KMH
R0	15/11/16	FOR APPROVAL	RRM	MGL	KMH
NO.	DATE	REVISION/PURPOSE	DRAWN	CHECKED	APPROVED

SCALE

H=1:1000,

CONSULTANT



SPECTRUM Techno-Consultants Pvt. Ltd.
401/402, Raktar Bhavan, Plot No.9, Sector-17, Vashi, Navi Mumbai
400 703 India, Ph. 022-41115900, Email : info@spectrumworld.net

CLIENT



BORDER ROADS ORGANISATION

PROJECT

DETAILED PROJECT REPORT FOR
IMPROVEMENT OF ROAD
MIGGING-TUTTING KM 0.00 TO 35.00
IN UPPER SIANG DIST.
OF ARUNACHAL PRADESH

TITLE

LAND ACQUISITION
KM 18+000 TO KM 18+500

DRG.NO. DPR_600_STCPL_1000_220

DATE: 28/03/22

DRAWN: SBP

DESIGN

AYF

CHECKED

HVR

APPROVED

KMH


ISSUE

R6

SHEET SIZE : A2

← MIGGING

TUTTING →

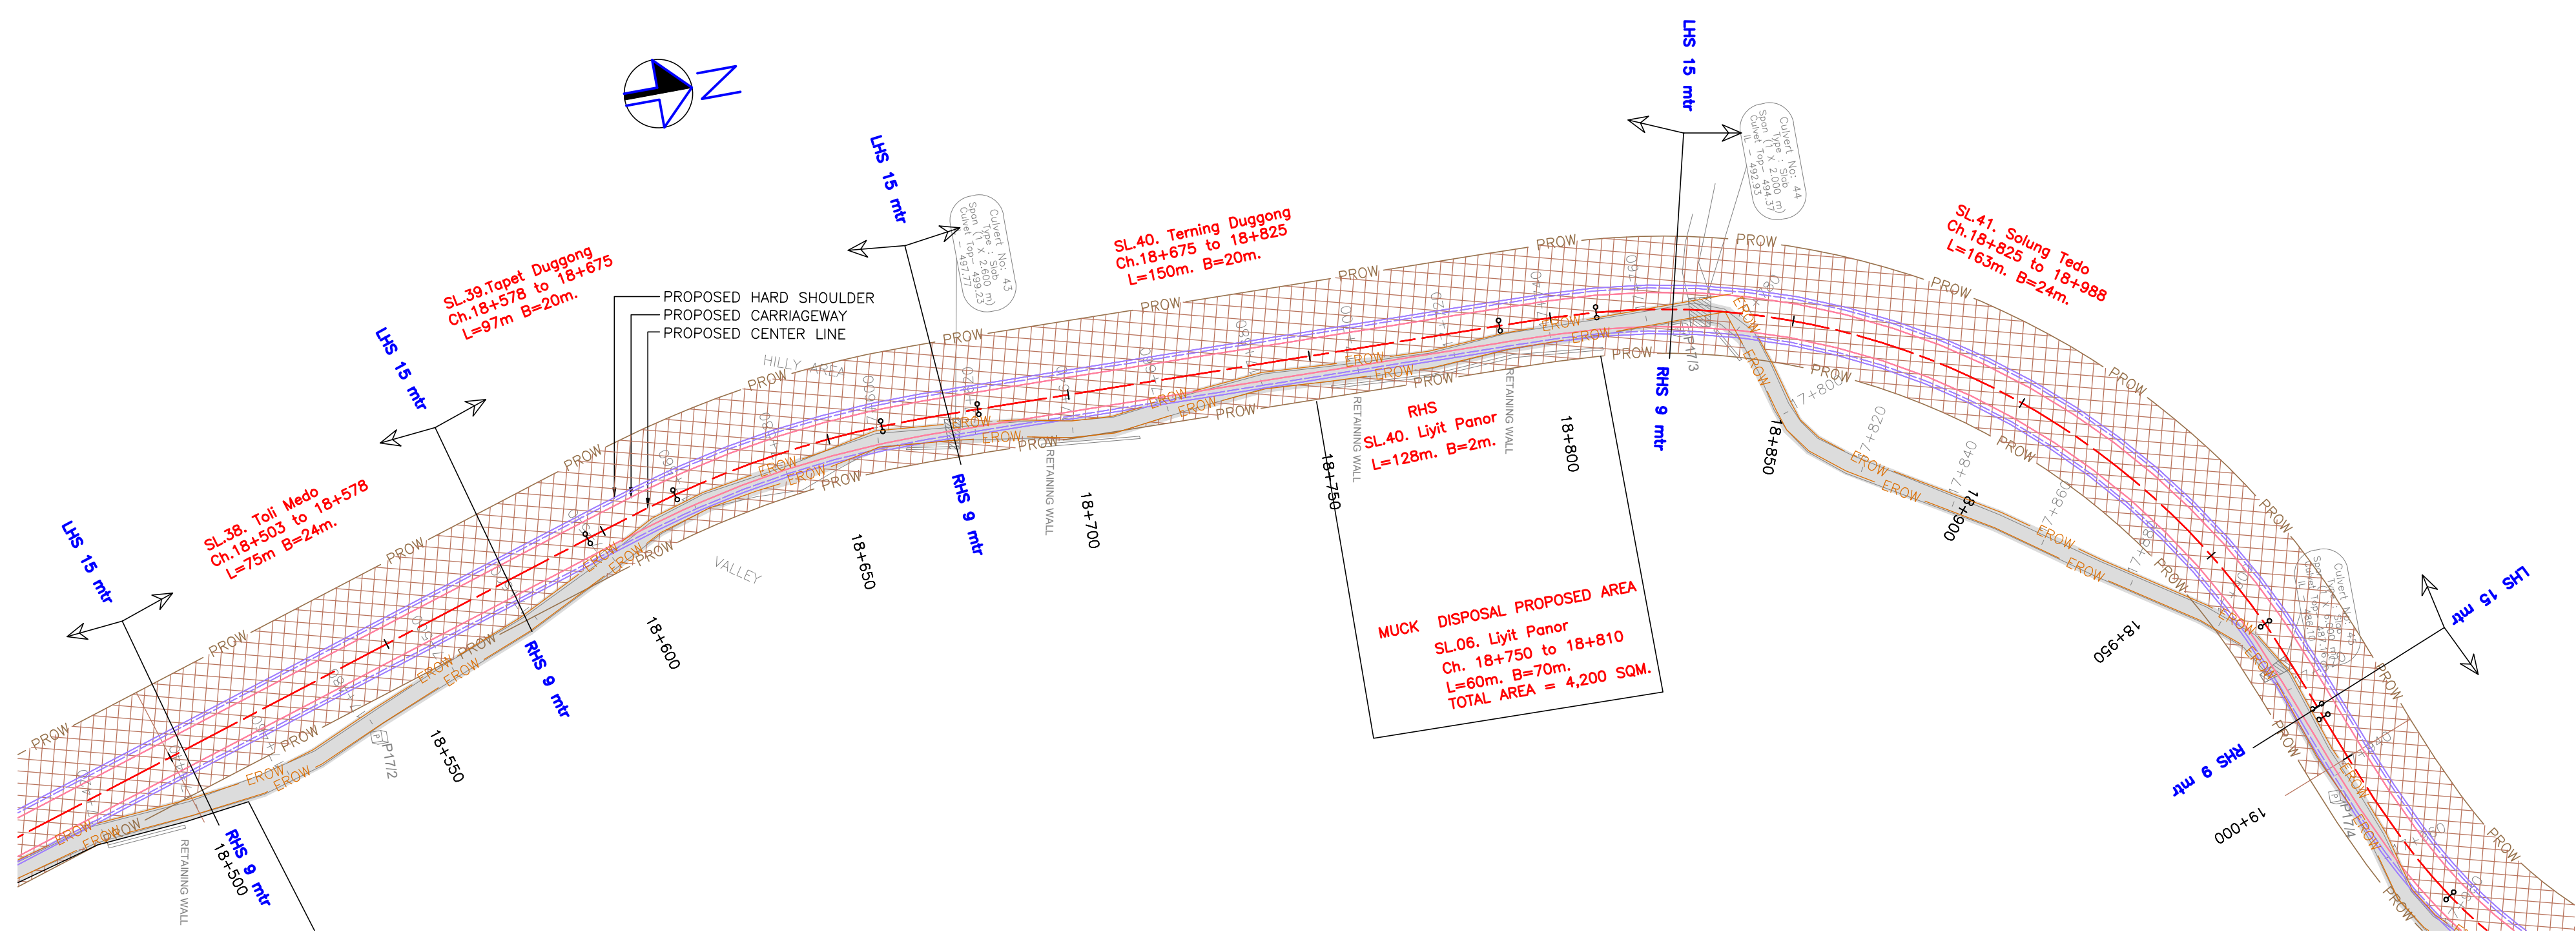

PLAN-KM 18+500 TO KM 19+000

R6	28/03/22	FOR ADDITION OF MUCK DISPOSAL AREAS	SBP	HVR	KMH
R5	29/10/21	FOR TENDER PURPOSE	TSJ	HVR	KMH
R4	06/05/21	FOR TENDER PURPOSE	TSJ	HVR	KMH
R3	18/08/18	FOR TENDER PURPOSE	SPP	MGL	KMH
R2	21/03/17	FOR TENDER PURPOSE	YCT	MGL	KMH
R1	03/01/17	FOR TENDER PURPOSE	HPD	MGL	KMH
R0	15/11/16	FOR APPROVAL	RRM	MGL	KMH
NO.	DATE	REVISION/PURPOSE	DRAWN	CHECKED	APPROVED

SCALE
H=1:1000,

CONSULTANT
 **SPECTRUM** Techno-Consultants Pvt. Ltd.
401/402, Raitkar Bhavan, Plot No.9, Sector-17, Vashi, Navi Mumbai
400 703 India, Ph. 022-41115900, Email : info@spectrumworld.net



CLIENT
 **BORDER ROADS ORGANISATION**

PROJECT
DETAILED PROJECT REPORT FOR
IMPROVEMENT OF ROAD
MIGGING-TUTTING KM 0.00 TO 35.00
IN UPPER SIANG DIST.
OF ARUNACHAL PRADESH

TITLE
LAND ACQUISITION
KM 18+500 TO KM 19+000

DRG.NO. DPR_600_STCPL_1000_220 (A)	ISSUE
DATE: 28/03/22	DRAWN: SBP
DESIGN	CHECKED
AYF	HVR
APPROVED	KMH


SHEET SIZE : A2

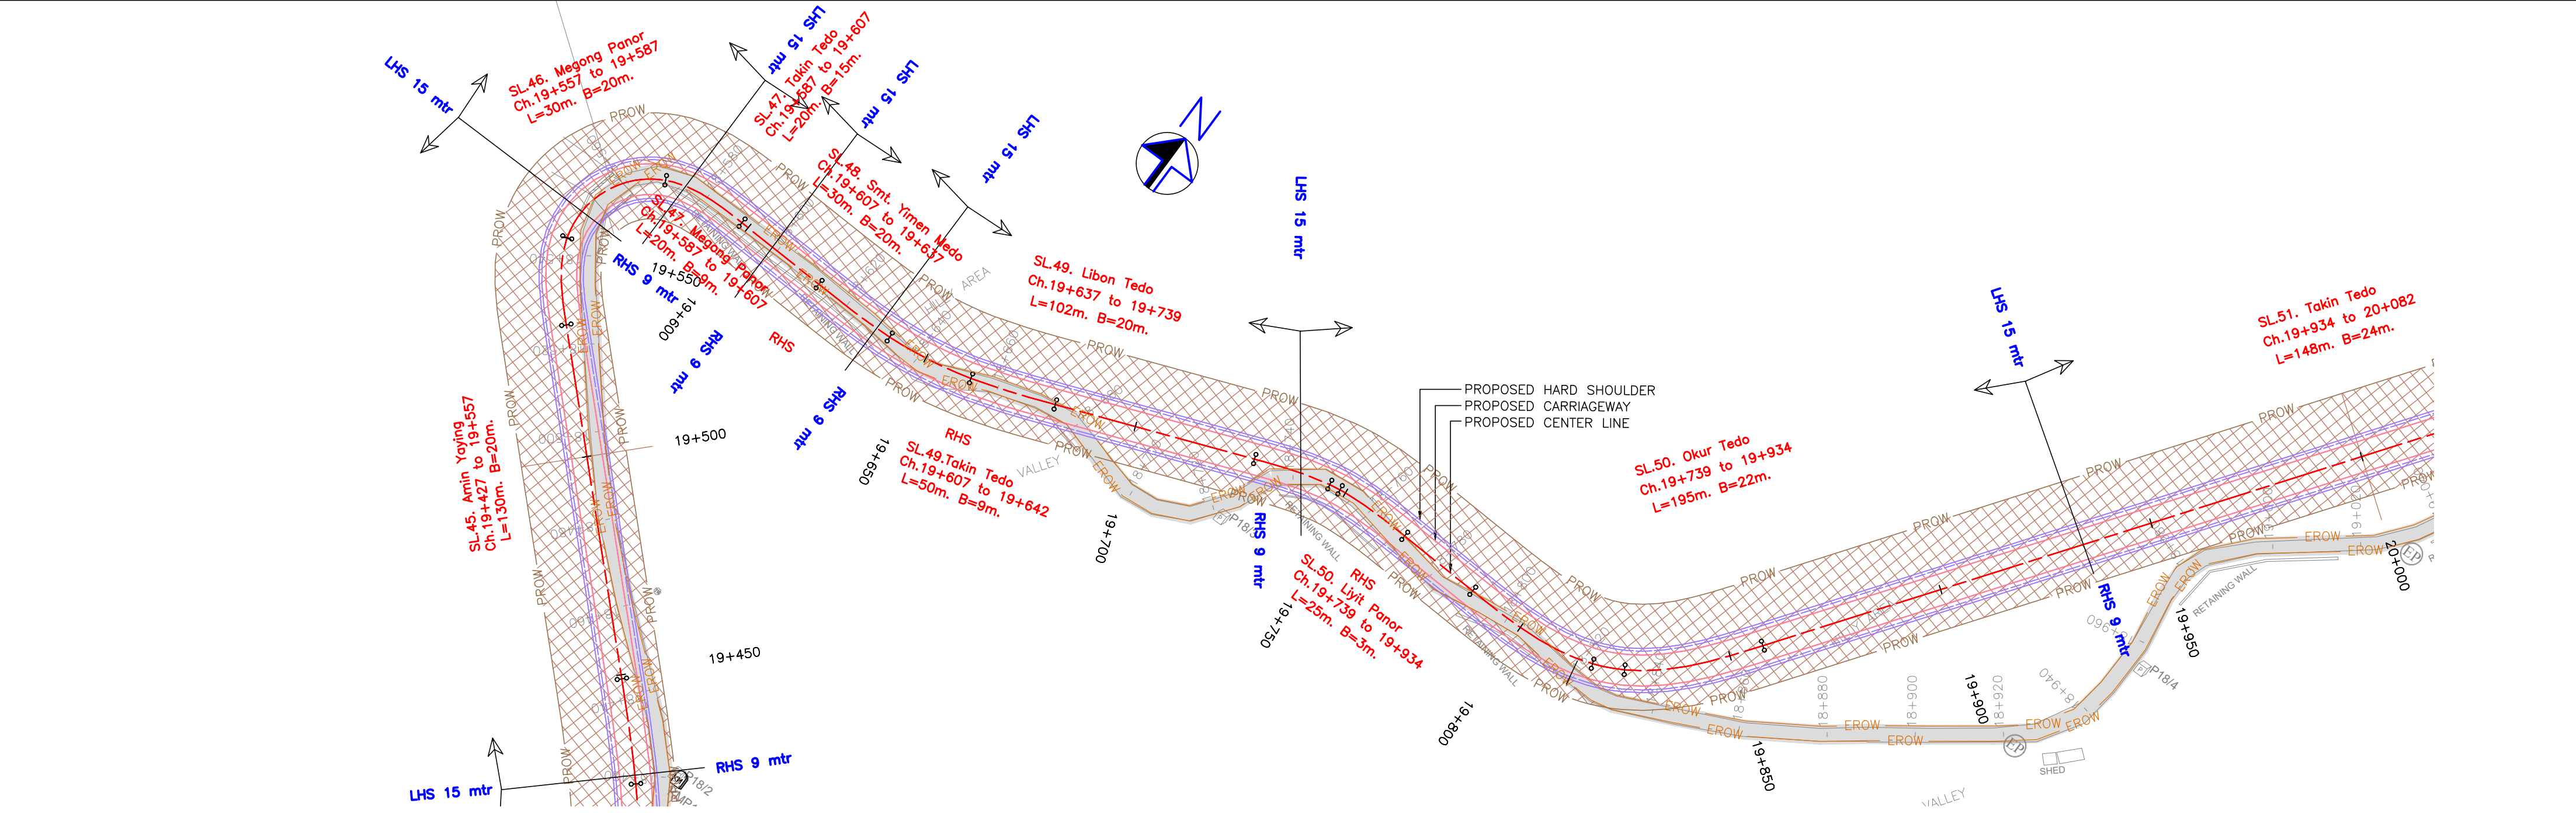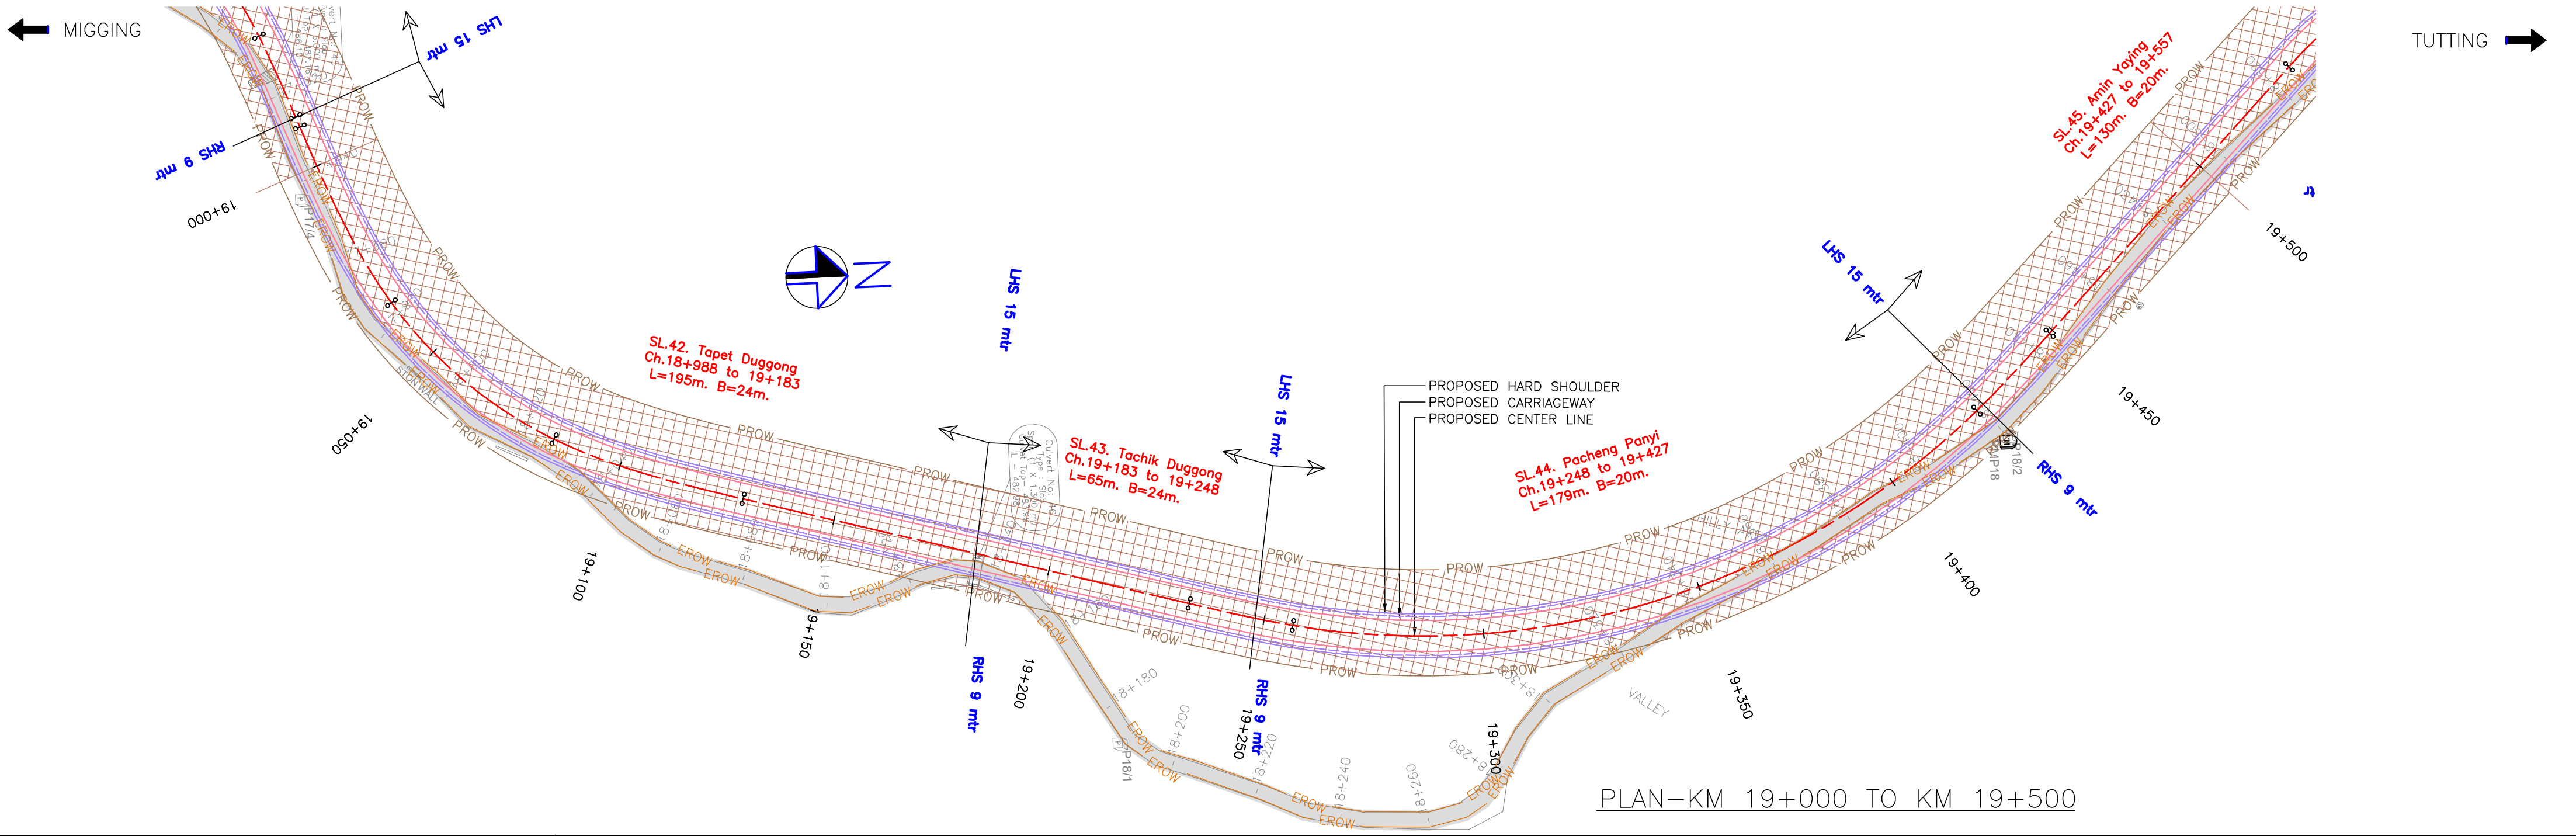


R6	28/03/22	FOR ADDITION OF MUCK DISPOSAL AREAS	SBP	HVR	KMH
R5	29/10/21	FOR TENDER PURPOSE	TSJ	HVR	KMH
R4	06/05/21	FOR TENDER PURPOSE	TSJ	HVR	KMH
R3	18/08/18	FOR TENDER PURPOSE	SPP	MGL	KMH
R2	21/03/17	FOR TENDER PURPOSE	YCT	MGL	KMH
R1	03/01/17	FOR TENDER PURPOSE	HPD	MGL	KMH
R0	15/11/16	FOR APPROVAL	RRM	MGL	KMH
NO.	DATE	REVISION/PURPOSE	DRAWN	CHECKED	APPROVED

SCALE	CONSULTANT	CLIENT	PROJECT	TITLE	DRG.NO. DPR_600_STCPL_1000_221	ISSUE
H=1:1000,	SPECTRUM Techno-Consultants Pvt. Ltd. 401/402, Rakkar Bhavan, Plot No.9, Sector-17, Vashi, Navi Mumbai 400 703 India, Ph. 022-41115900, Email : info@spectrumworld.net	BORDER ROADS ORGANISATION	DETAILED PROJECT REPORT FOR IMPROVEMENT OF ROAD MIGGING-TUTTING KM 0.00 TO 35.00 IN UPPER SIANG DIST. OF ARUNACHAL PRADESH	LAND ACQUISITION KM 19+000 TO KM 20+000	DATE: 28/03/22	R6
					DESIGN	CHECKED
					AYF	HVR
						APPROVED
						KMH

SHEET SIZE : A2

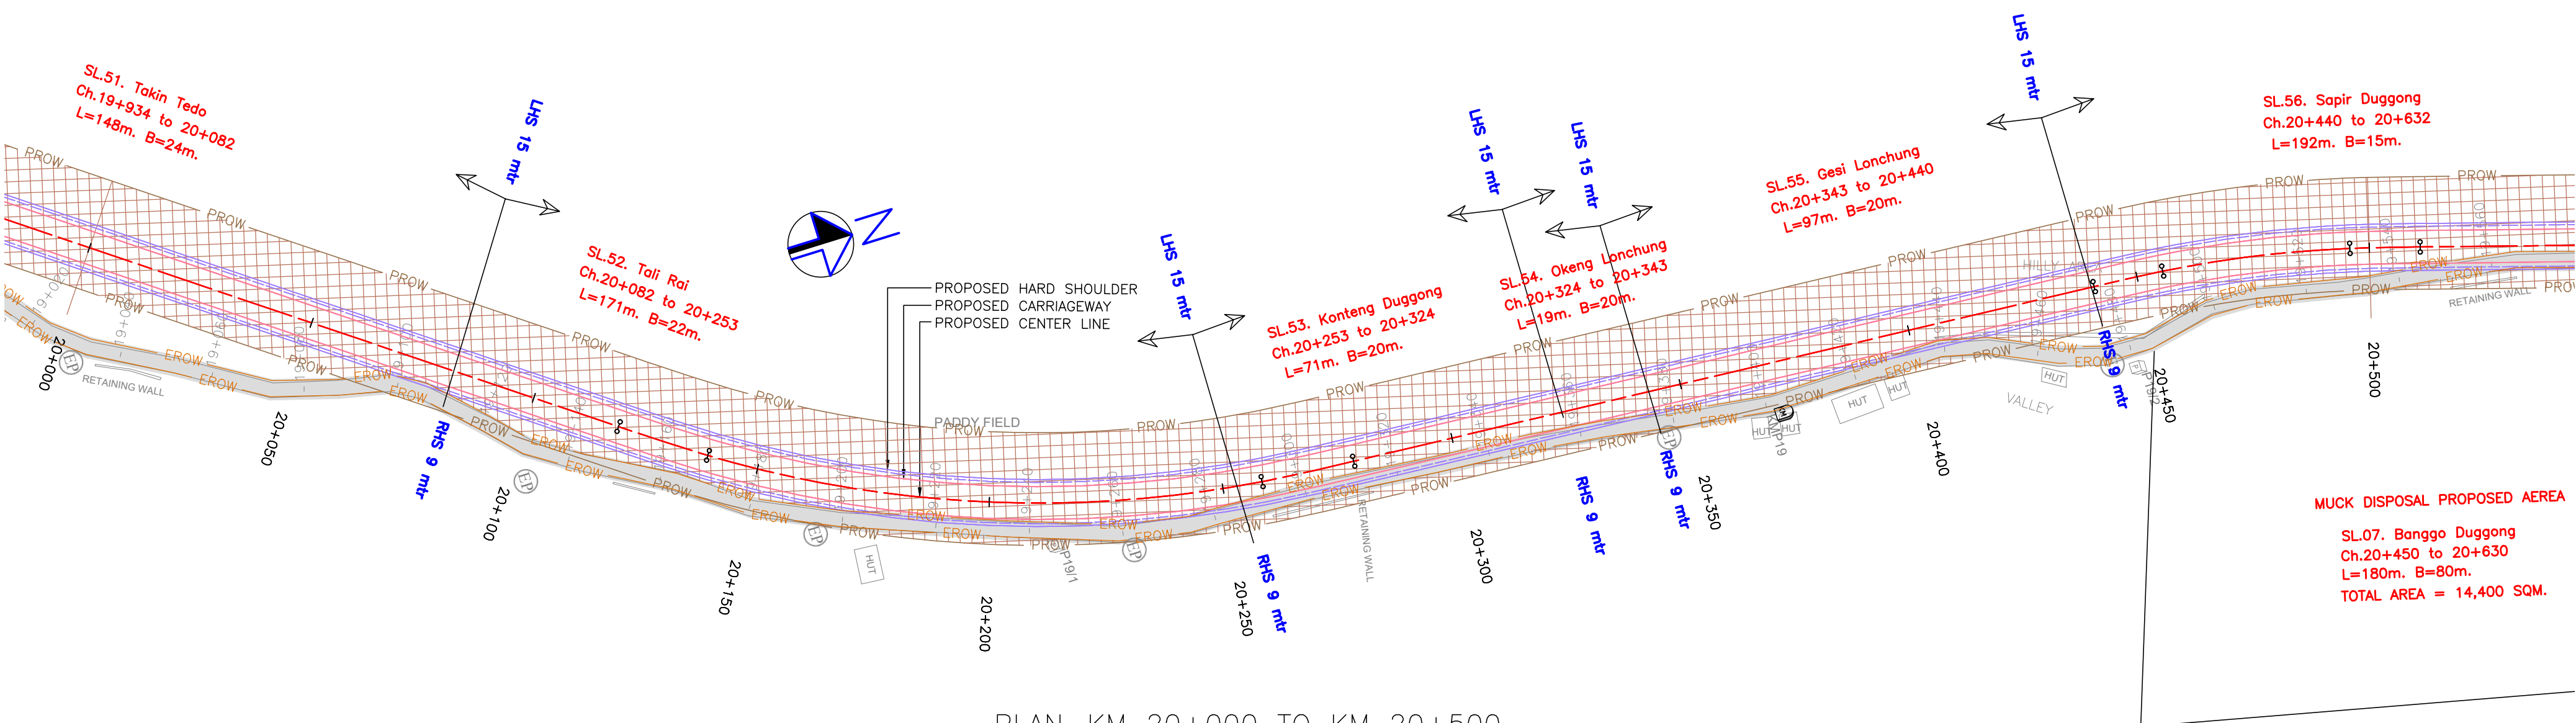

PLAN-KM 20+000 TO KM 20+500

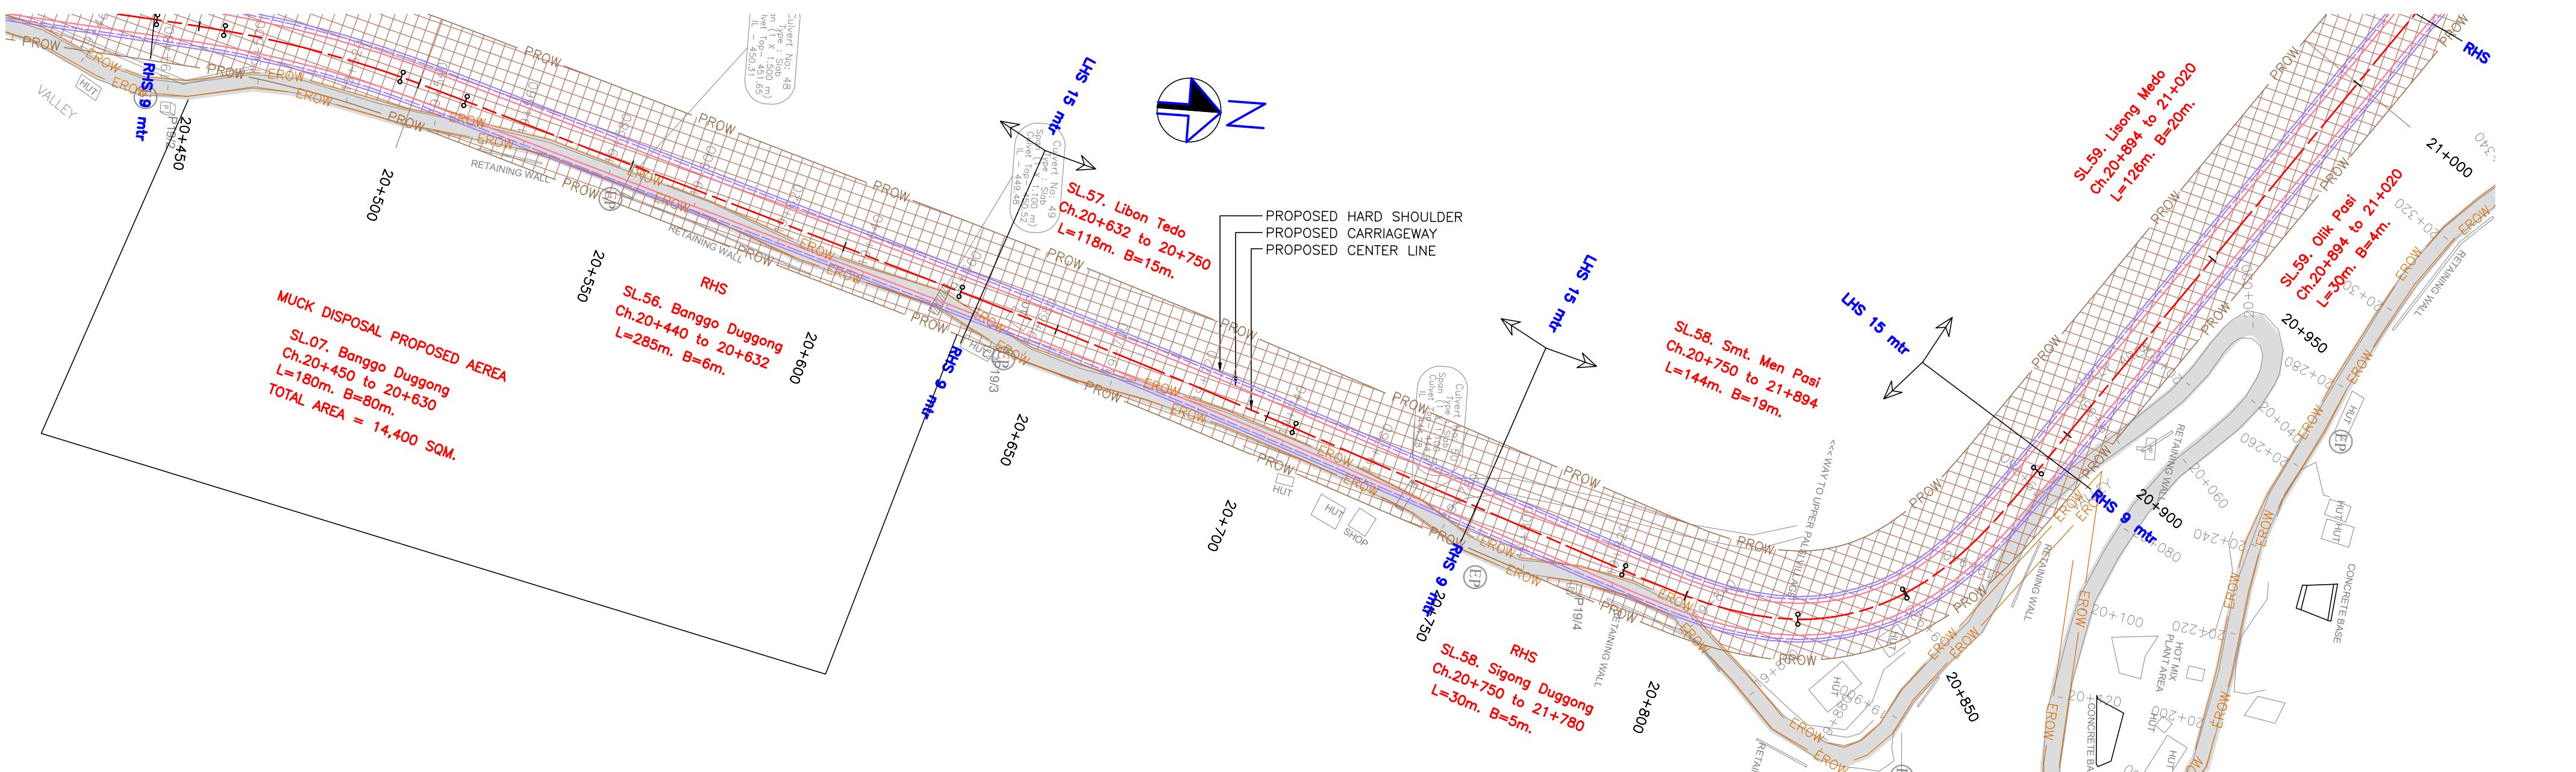

PLAN-KM 20+500 TO KM 21+000

R6	28/03/22	FOR ADDITION OF MUCK DISPOSAL AREAS	SBP	HVR	KMH
R5	29/10/21	FOR TENDER PURPOSE	TSJ	HVR	KMH
R4	06/05/21	FOR TENDER PURPOSE	TSJ	HVR	KMH
R3	18/08/18	FOR TENDER PURPOSE	SPP	MGL	KMH
R2	21/03/17	FOR TENDER PURPOSE	YCT	MGL	KMH
R1	03/01/17	FOR TENDER PURPOSE	HPD	MGL	KMH
R0	15/11/16	FOR APPROVAL	RRM	MGL	KMH
NO.	DATE	REVISION/PURPOSE	DRAWN	CHECKED	APPROVED

SCALE

H=1:1000,



SPECTRUM Techno-Consultants Pvt. Ltd.
401/402, Raktar Bhavan, Plot No.9, Sector-17, Vashi, Navi Mumbai
400 703 India, Ph. 022-41115900, Email : info@spectrumworld.net



BORDER ROADS ORGANISATION

PROJECT

DETAILED PROJECT REPORT FOR
IMPROVEMENT OF ROAD
MIGGING-TUTTING KM 0.00 TO 35.00
IN UPPER SIANG DIST.
OF ARUNACHAL PRADESH


TITLE

LAND ACQUISITION
KM 20+000 TO KM 21+000

DRG.NO. DPR_600_STCPL_1000_222	ISSUE
DATE: 28/03/22	R6
DESIGN	CHECKED
AYF	HVR
APPROVED	KMH

← MIGGING

TUTTING →

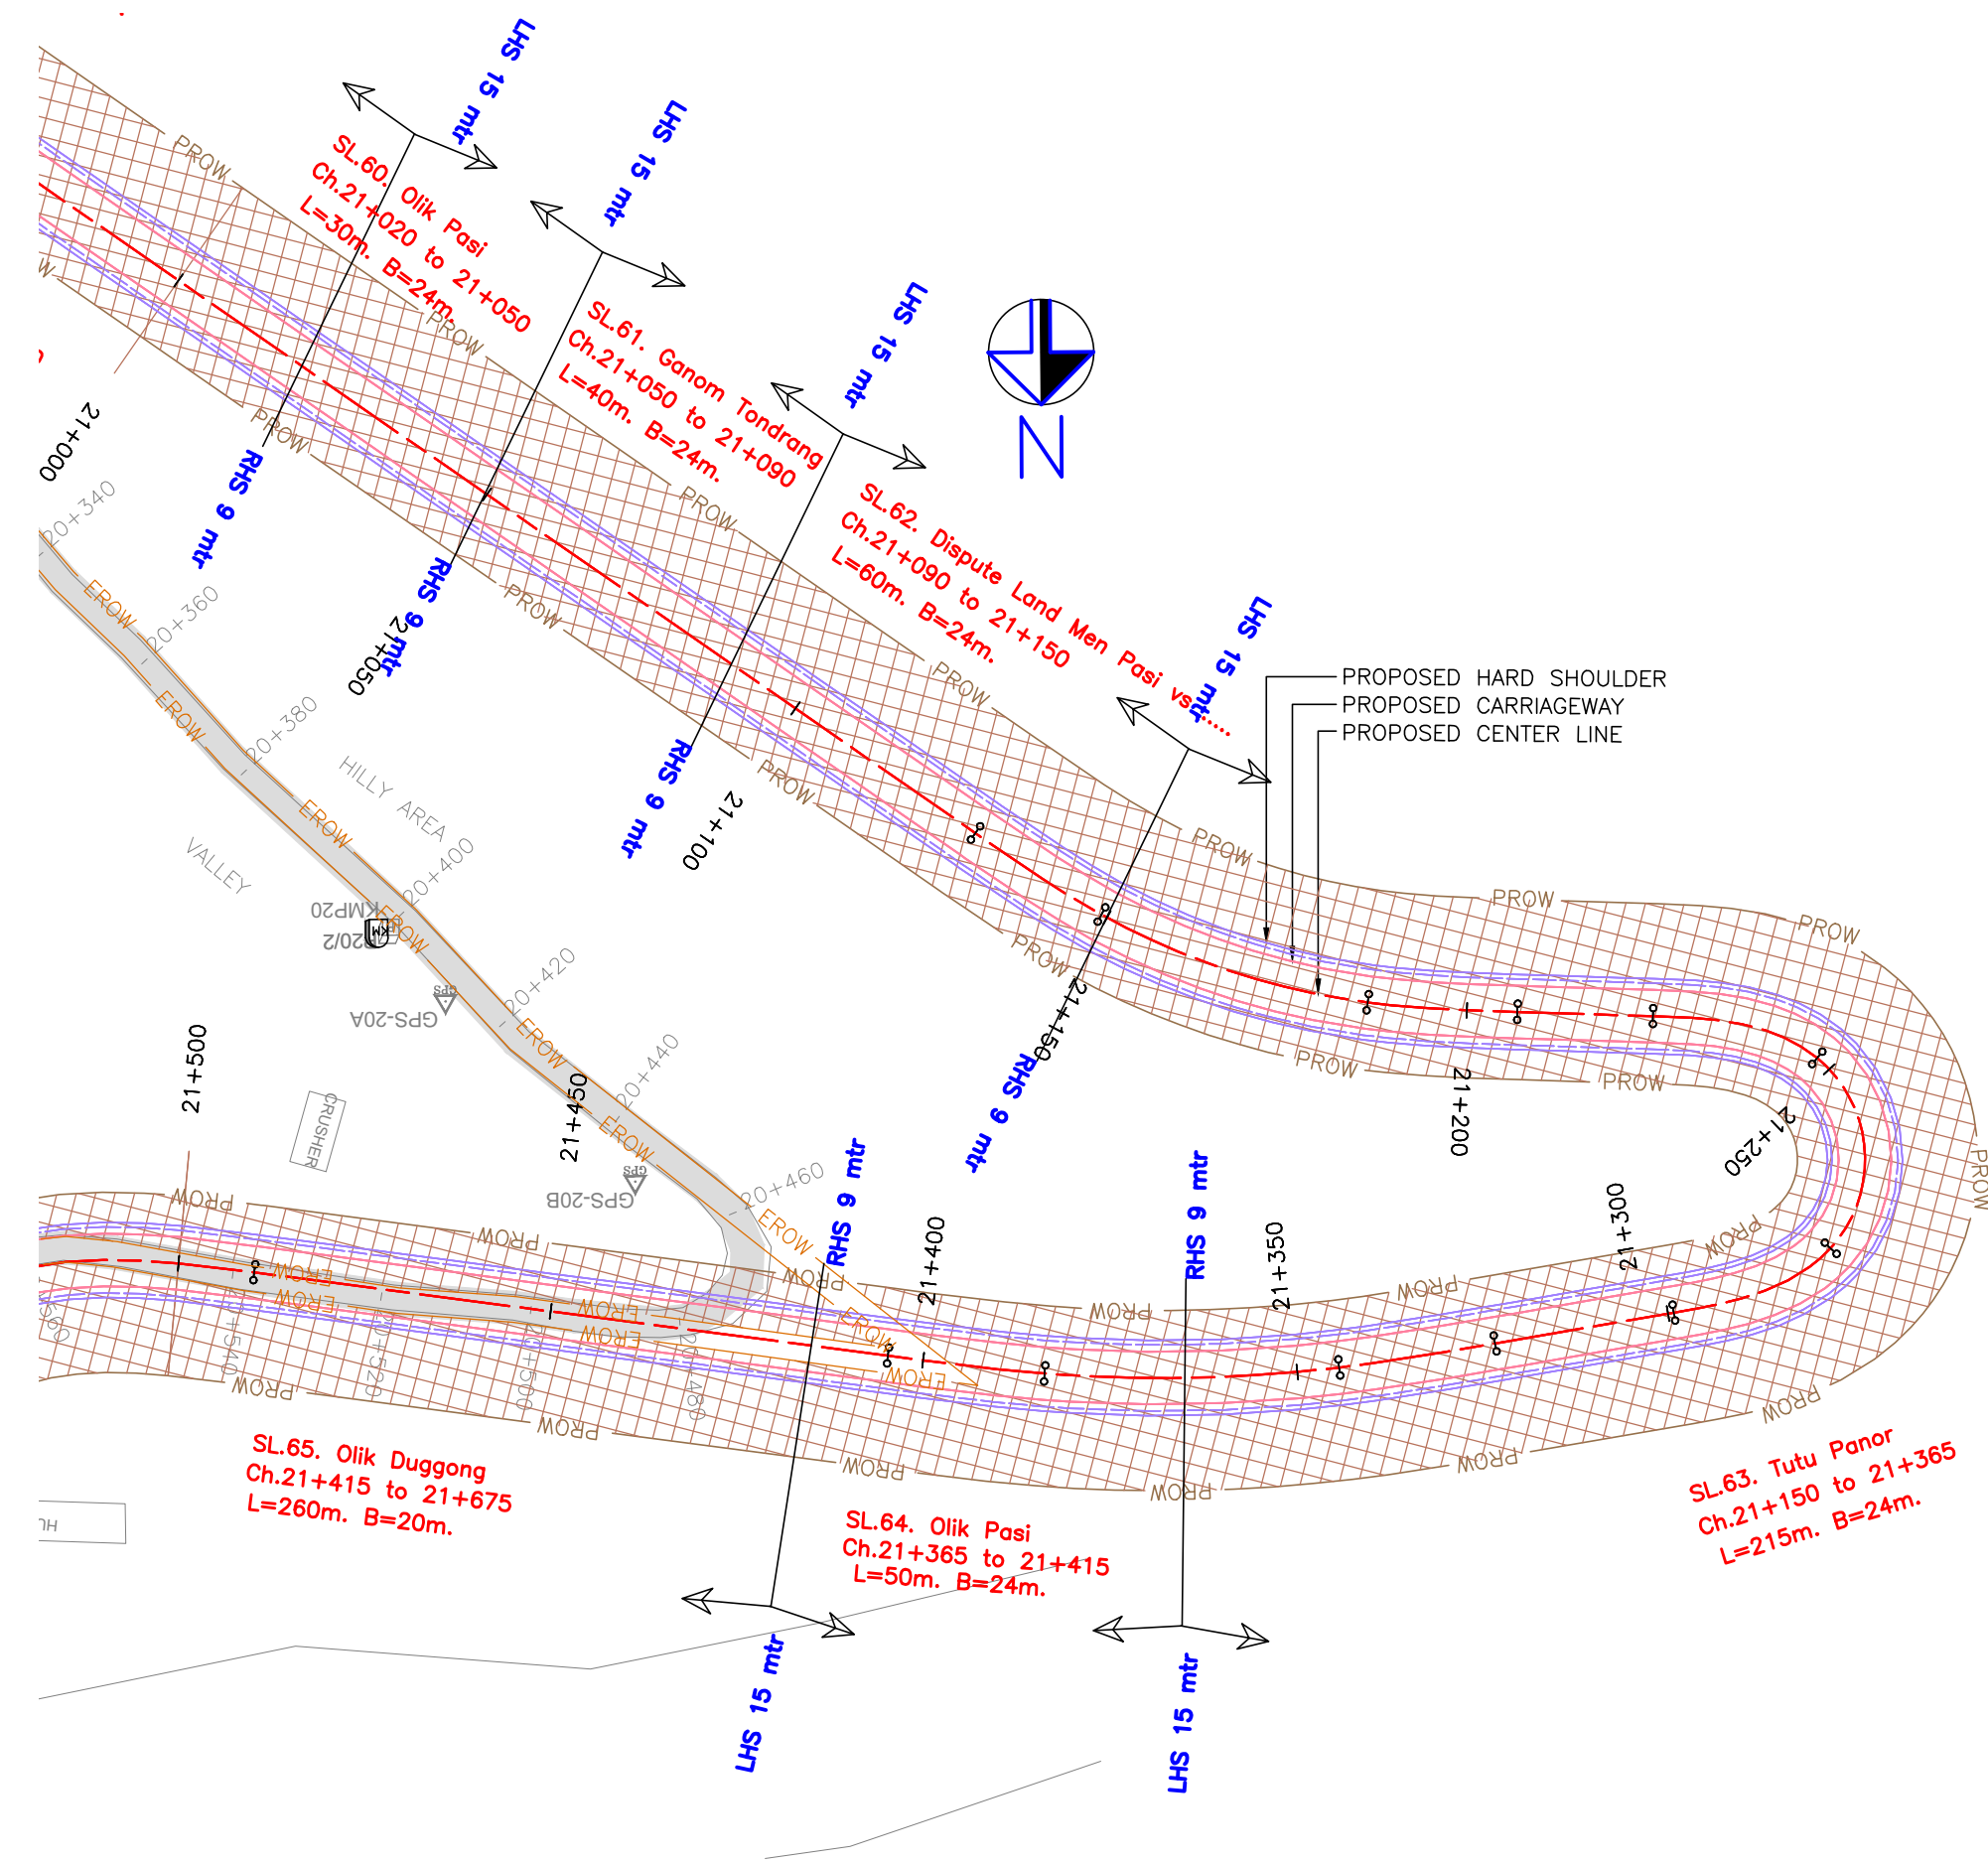

PLAN-KM 21+000 TO KM 21+500

R6	28/03/22	FOR ADDITION OF MUCK DISPOSAL AREAS	SBP	HVR	KMH
R5	29/10/21	FOR TENDER PURPOSE	TSJ	HVR	KMH
R4	06/05/21	FOR TENDER PURPOSE	TSJ	HVR	KMH
R3	18/08/18	FOR TENDER PURPOSE	SPP	MGL	KMH
R2	21/03/17	FOR TENDER PURPOSE	YCT	MGL	KMH
R1	03/01/17	FOR TENDER PURPOSE	HPD	MGL	KMH
R0	15/11/16	FOR APPROVAL	RRM	MGL	KMH
NO.	DATE	REVISION/PURPOSE	DRAWN	CHECKED	APPROVED

SCALE

H=1:1000,

CONSULTANT



SPECTRUM Techno-Consultants Pvt. Ltd.
401/402, Raktar Bhavan, Plot No.9, Sector-17, Vashi, Navi Mumbai
400 703 India, Ph. 022-41115900, Email : info@spectrumworld.net

CLIENT



BORDER ROADS ORGANISATION

PROJECT

DETAILED PROJECT REPORT FOR
IMPROVEMENT OF ROAD
MIGGING-TUTTING KM 0.00 TO 35.00
IN UPPER SIANG DIST.
OF ARUNACHAL PRADESH

TITLE

LAND ACQUISITION
KM 21+000 TO KM 21+500

DRG.NO. DPR_600_STCPL_1000_223

DATE: 28/03/22

DRAWN: SBP

DESIGN

AYF

CHECKED

HVR


APPROVED

KMH

ISSUE

R6

SHEET SIZE : A2

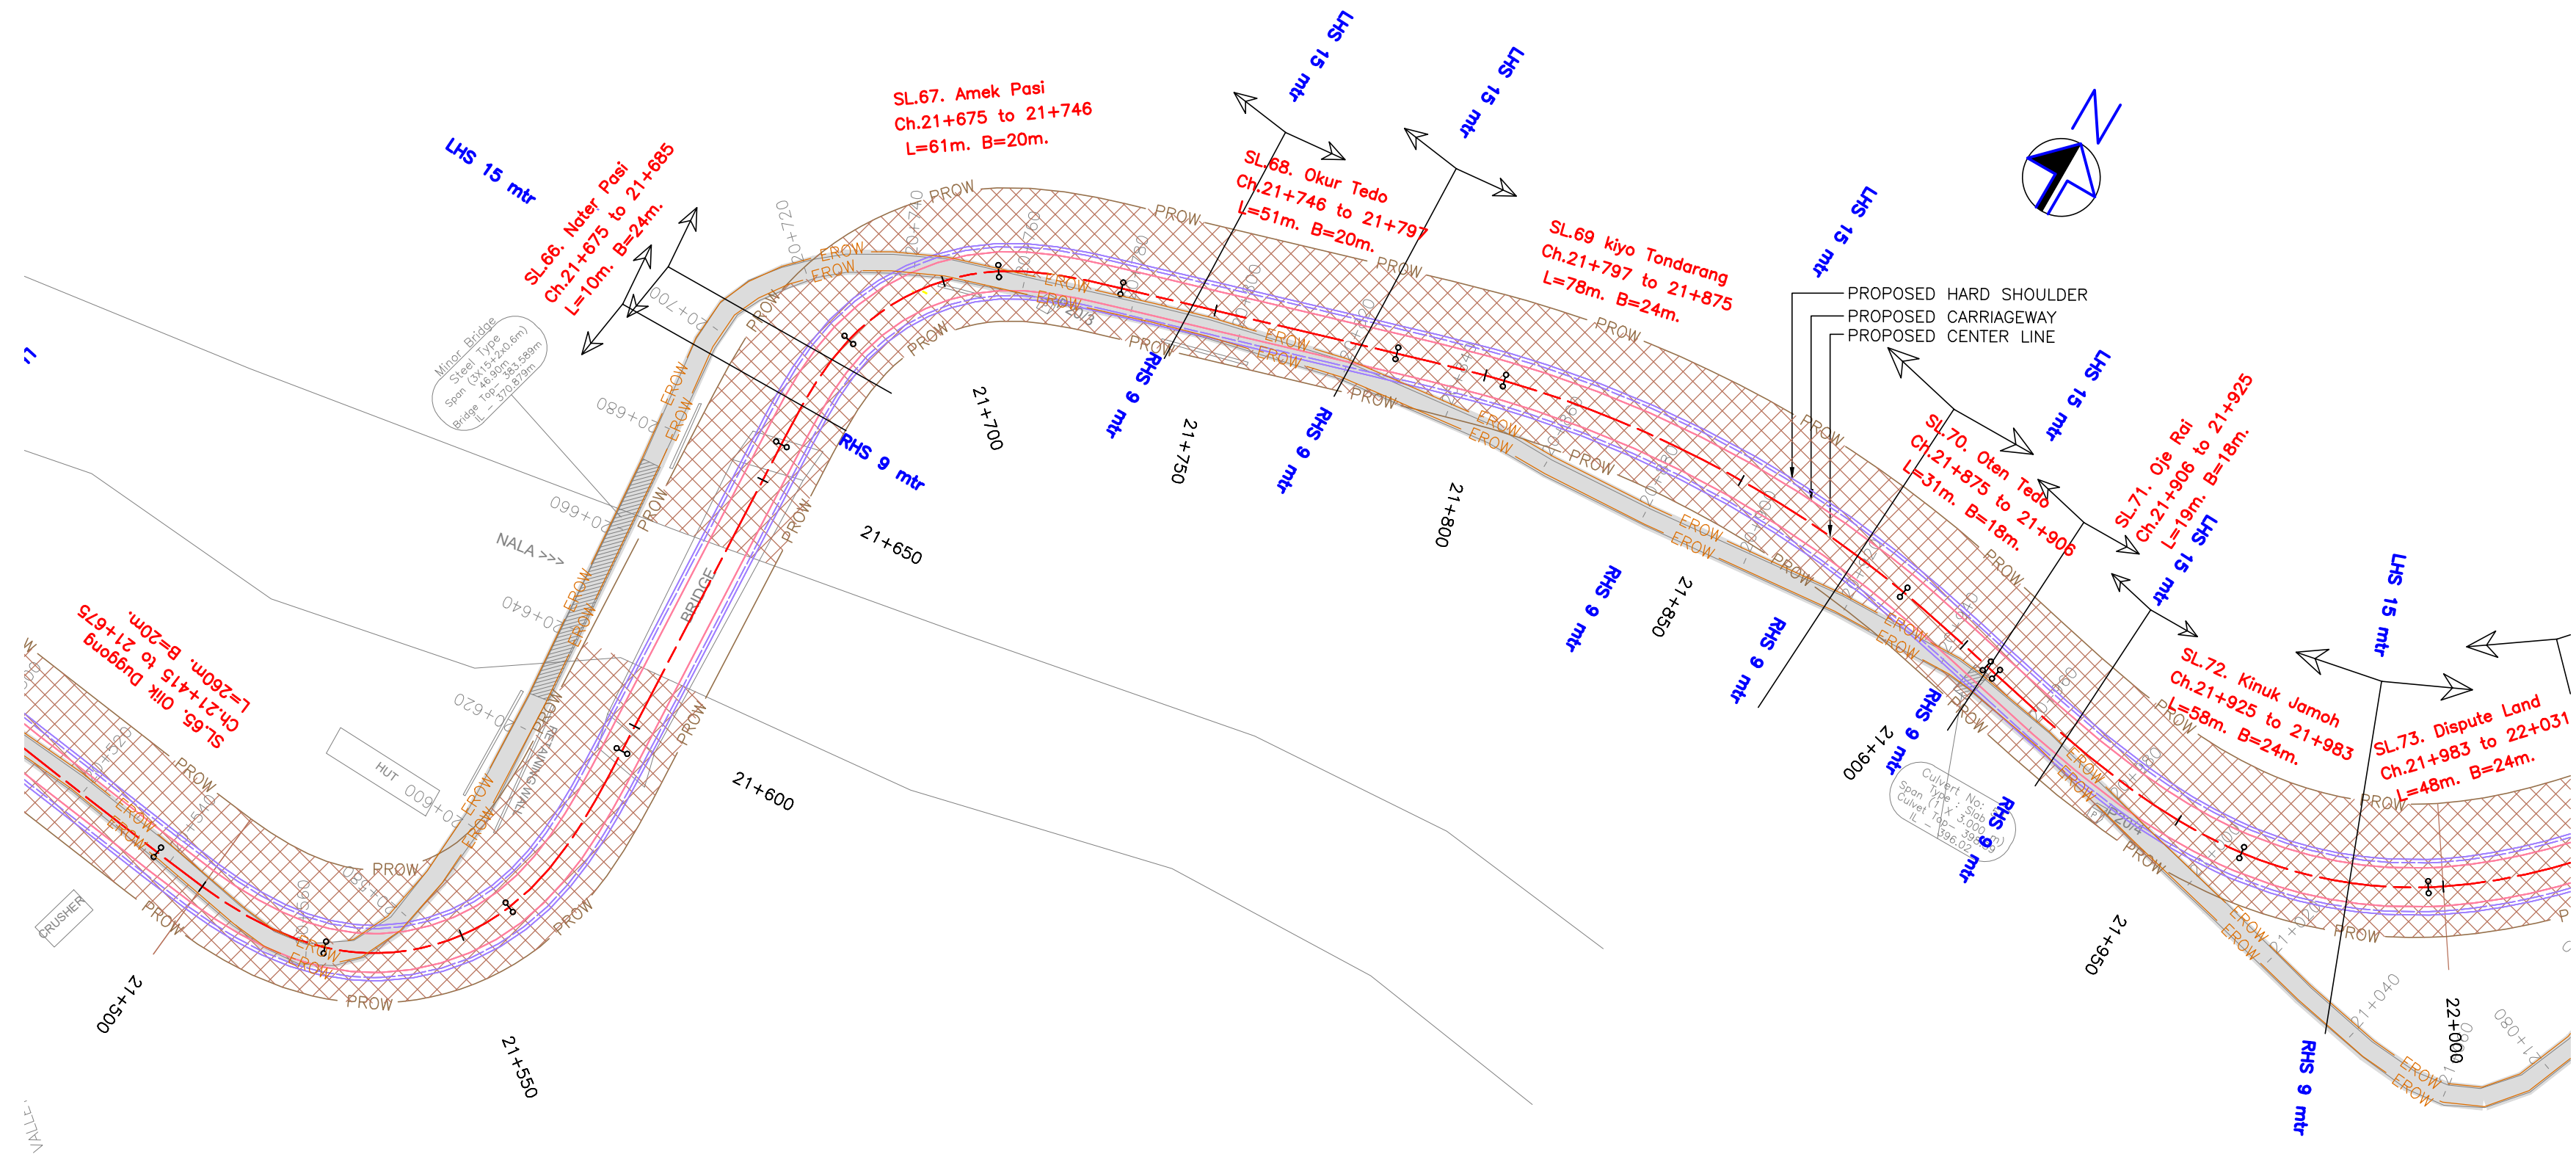

PLAN-KM 21+500 TO KM 22+000

R6	28/03/22	FOR ADDITION OF MUCK DISPOSAL AREAS	SBP	HVR	KMH
R5	29/10/21	FOR TENDER PURPOSE	TSJ	HVR	KMH
R4	06/05/21	FOR TENDER PURPOSE	TSJ	HVR	KMH
R3	18/08/18	FOR TENDER PURPOSE	SPP	MGL	KMH
R2	21/03/17	FOR TENDER PURPOSE	YCT	MGL	KMH
R1	03/01/17	FOR TENDER PURPOSE	HPD	MGL	KMH
R0	15/11/16	FOR APPROVAL	RRM	MGL	KMH
NO.	DATE	REVISION/PURPOSE	DRAWN	CHECKED	APPROVED

SCALE

H=1:1000,

CONSULTANT



SPECTRUM Techno-Consultants Pvt. Ltd.
401/402, Raktar Bhavan, Plot No.9, Sector-17, Vashi, Navi Mumbai
400 703 India, Ph. 022-41115900, Email : info@spectrumworld.net

CLIENT



BORDER ROADS ORGANISATION

PROJECT

DETAILED PROJECT REPORT FOR
IMPROVEMENT OF ROAD
MIGGING-TUTTING KM 0.00 TO 35.00
IN UPPER SIANG DIST.
OF ARUNACHAL PRADESH

TITLE

LAND ACQUISITION
KM 21+500 TO KM 22+000

DRG.NO. DPR_600_STCPL_1000_223 (A) ISSUE


DATE: 28/03/22 DRAWN: SBP R6

DESIGN	CHECKED	APPROVED
AYF	HVR	KMH

SHEET SIZE : A2

← MIGGING

TUTTING →

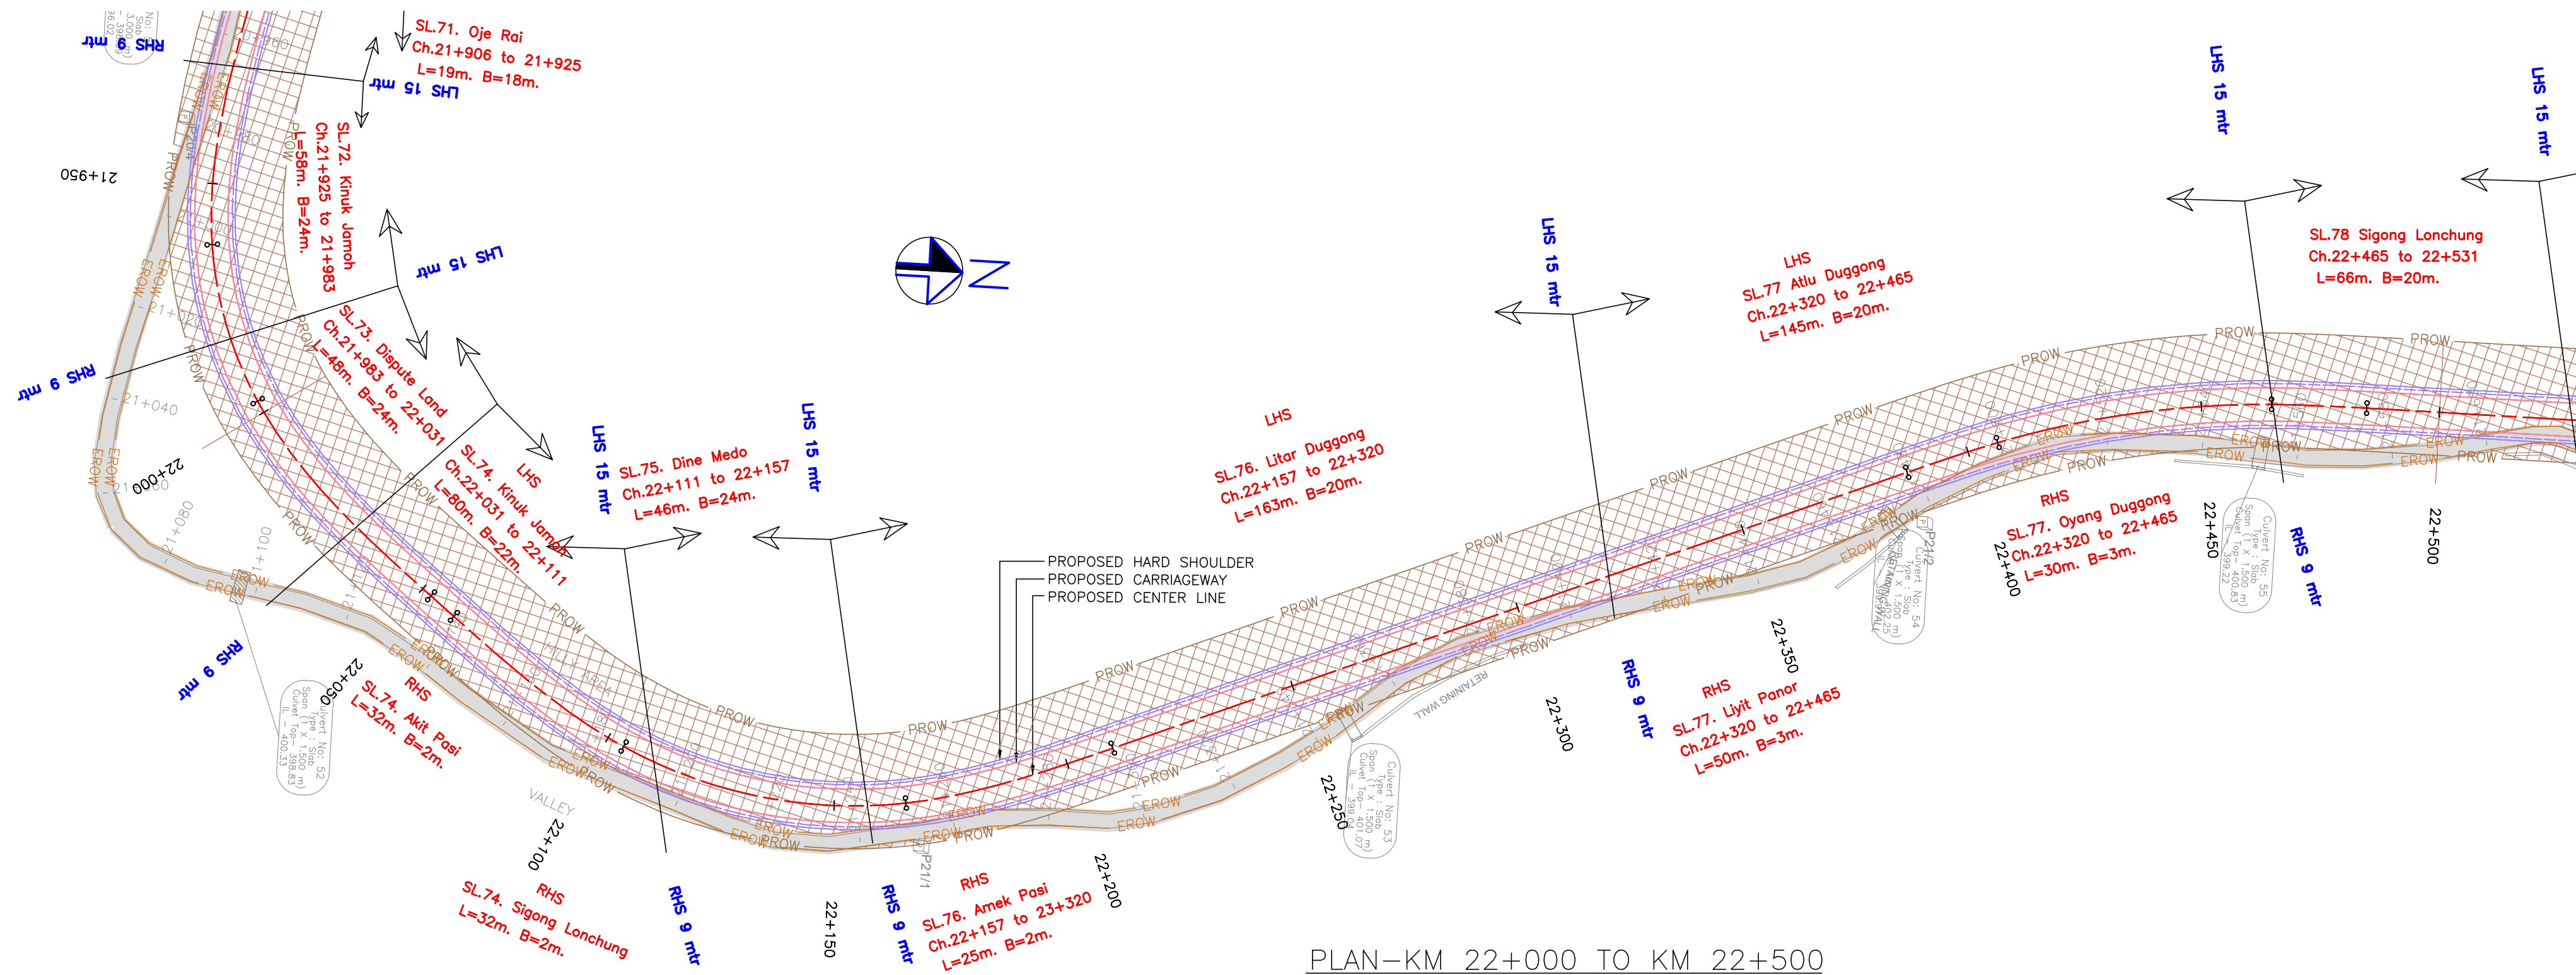

PLAN-KM 22+000 TO KM 22+500

R6	28/03/22	FOR ADDITION OF MUCK DISPOSAL AREAS	SBP	HVR	KMH
R5	29/10/21	FOR TENDER PURPOSE	TSJ	HVR	KMH
R4	06/05/21	FOR TENDER PURPOSE	TSJ	HVR	KMH
R3	18/08/18	FOR TENDER PURPOSE	SPP	MGL	KMH
R2	21/03/17	FOR TENDER PURPOSE	YCT	MGL	KMH
R1	03/01/17	FOR TENDER PURPOSE	HPD	MGL	KMH
R0	15/11/16	FOR APPROVAL	RRM	MGL	KMH
NO.	DATE	REVISION/PURPOSE	DRAWN	CHECKED	APPROVED

SCALE

H=1:1000,

CONSULTANT



SPECTRUM Techno-Consultants Pvt. Ltd.
401/402, Raktar Bhavan, Plot No.9, Sector-17, Vashi, Navi Mumbai
400 703 India, Ph. 022-41115900, Email : info@spectrumworld.net

CLIENT



BORDER ROADS ORGANISATION

PROJECT

DETAILED PROJECT REPORT FOR
IMPROVEMENT OF ROAD
MIGGING-TUTTING KM 0.00 TO 35.00
IN UPPER SIANG DIST.
OF ARUNACHAL PRADESH

TITLE

LAND ACQUISITION
KM 22+000 TO KM 22+500

DRG.NO. DPR_600_STCPL_1000_224

DATE: 28/03/22

DRAWN: SBP

ISSUE

R6

DESIGN

AYF


CHECKED

HVR

APPROVED

KMH

SHEET SIZE : A2

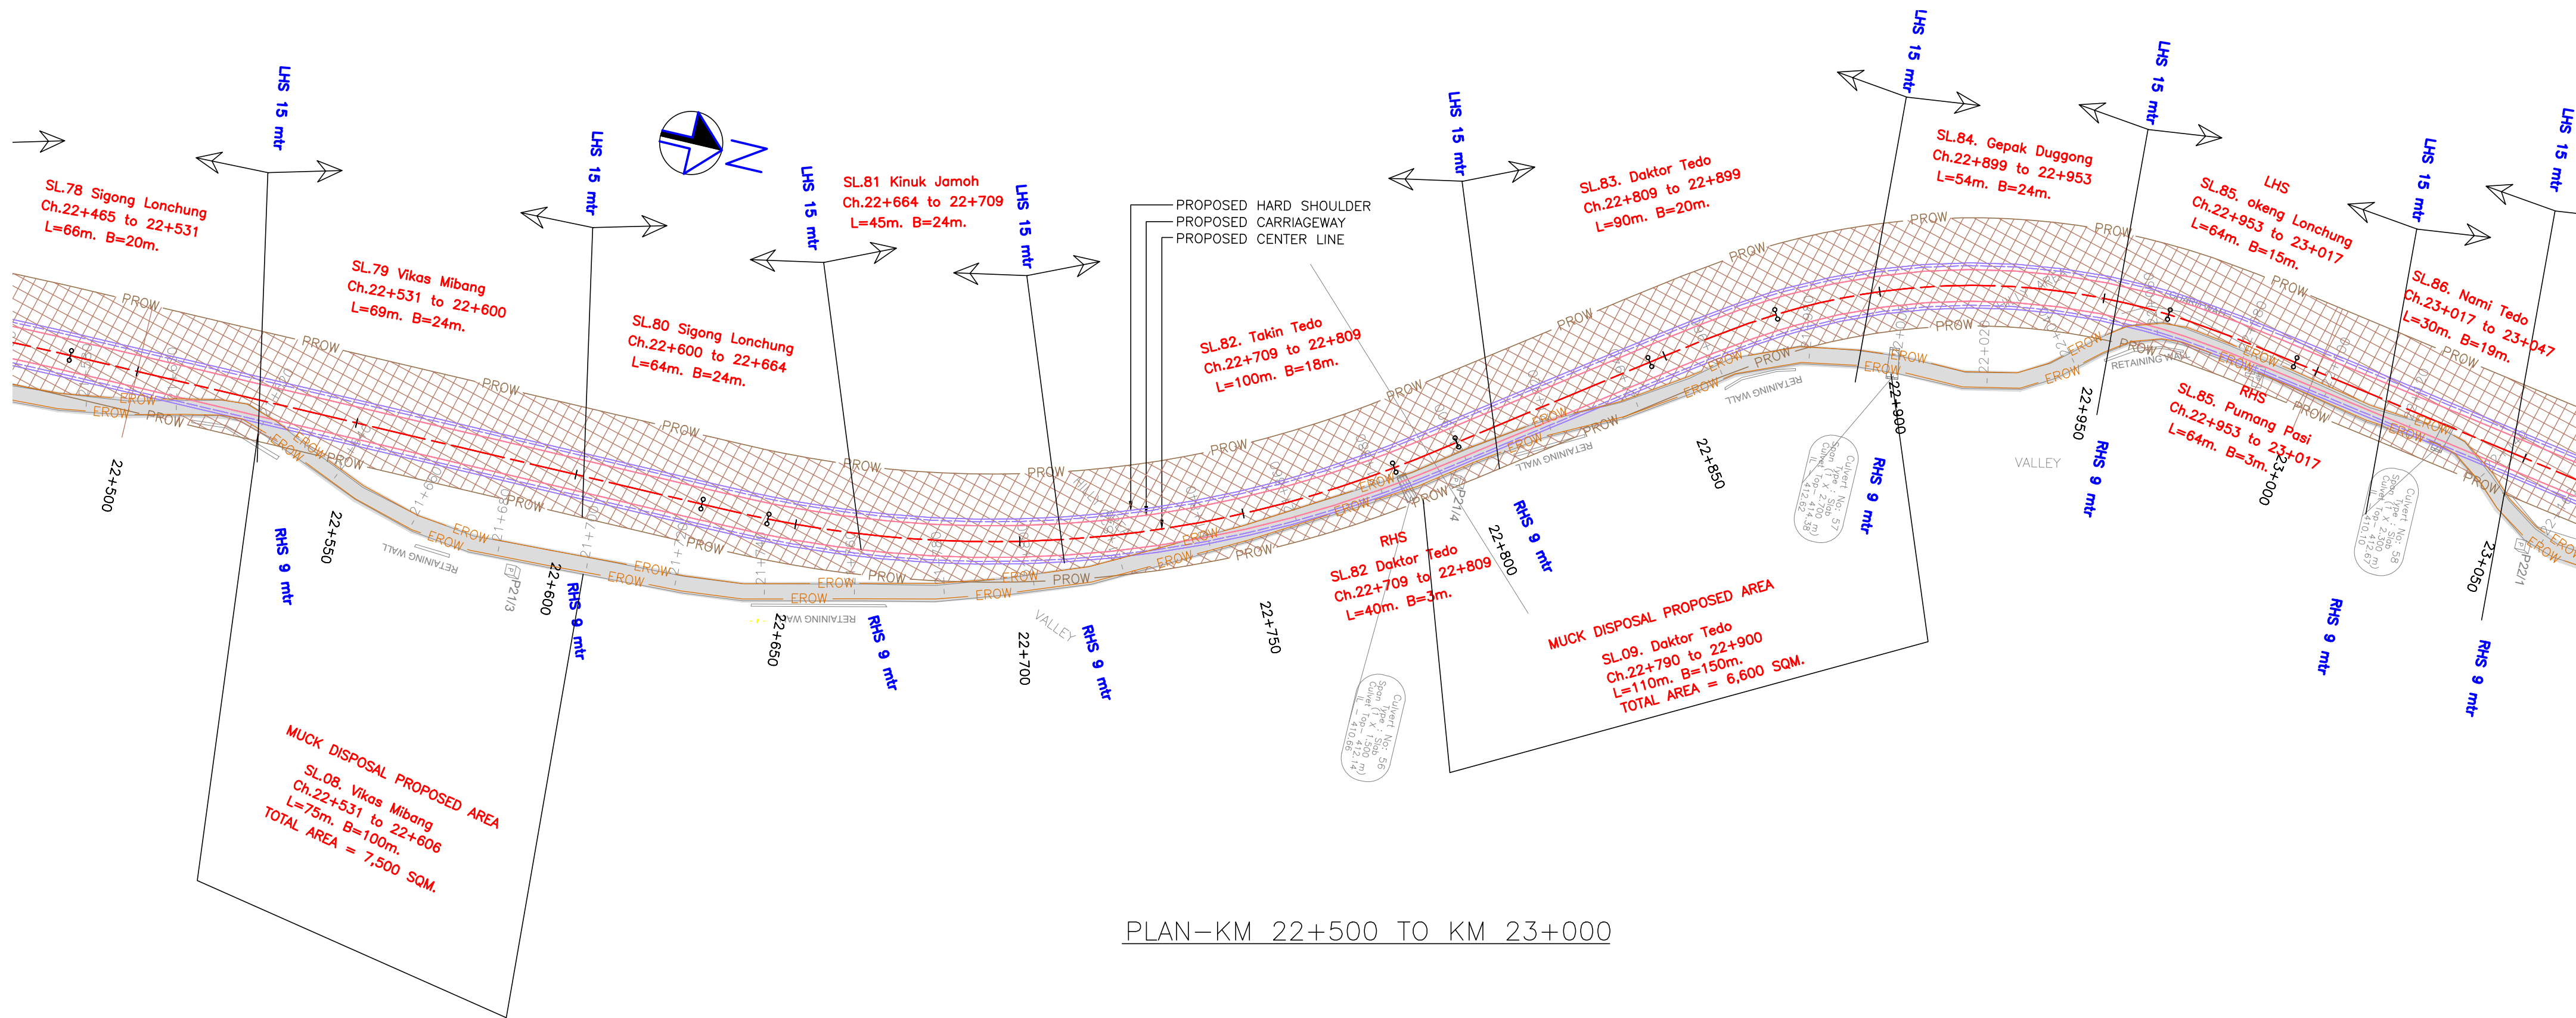

PLAN-KM 22+500 TO KM 23+000

R6	28/03/22	FOR ADDITION OF MUCK DISPOSAL AREAS	SBP	HVR	KMH
R5	29/10/21	FOR TENDER PURPOSE	TSJ	HVR	KMH
R4	06/05/21	FOR TENDER PURPOSE	TSJ	HVR	KMH
R3	18/08/18	FOR TENDER PURPOSE	SPP	MGL	KMH
R2	21/03/17	FOR TENDER PURPOSE	YCT	MGL	KMH
R1	03/01/17	FOR TENDER PURPOSE	HPD	MGL	KMH
R0	15/11/16	FOR APPROVAL	RRM	MGL	KMH
NO.	DATE	REVISION/PURPOSE	DRAWN	CHECKED	APPROVED

SCALE

H=1:1000,

CONSULTANT



SPECTRUM Techno-Consultants Pvt. Ltd.
401/402, Raktar Bhavan, Plot No.9, Sector-17, Vashi, Navi Mumbai
400 703 India, Ph. 022-41115900, Email : info@spectrumworld.net

CLIENT



BORDER ROADS ORGANISATION

PROJECT

DETAILED PROJECT REPORT FOR
IMPROVEMENT OF ROAD
MIGGING-TUTTING KM 0.00 TO 35.00
IN UPPER SIANG DIST.
OF ARUNACHAL PRADESH

TITLE


LAND ACQUISITION
KM 22+500 TO KM 23+000

DRG.NO. DPR_600_STCPL_1000_224 (A) ISSUE


DATE: 28/03/22 DRAWN: SBP R6

DESIGN	CHECKED	APPROVED
AYF	HVR	KMH

SHEET SIZE : A2

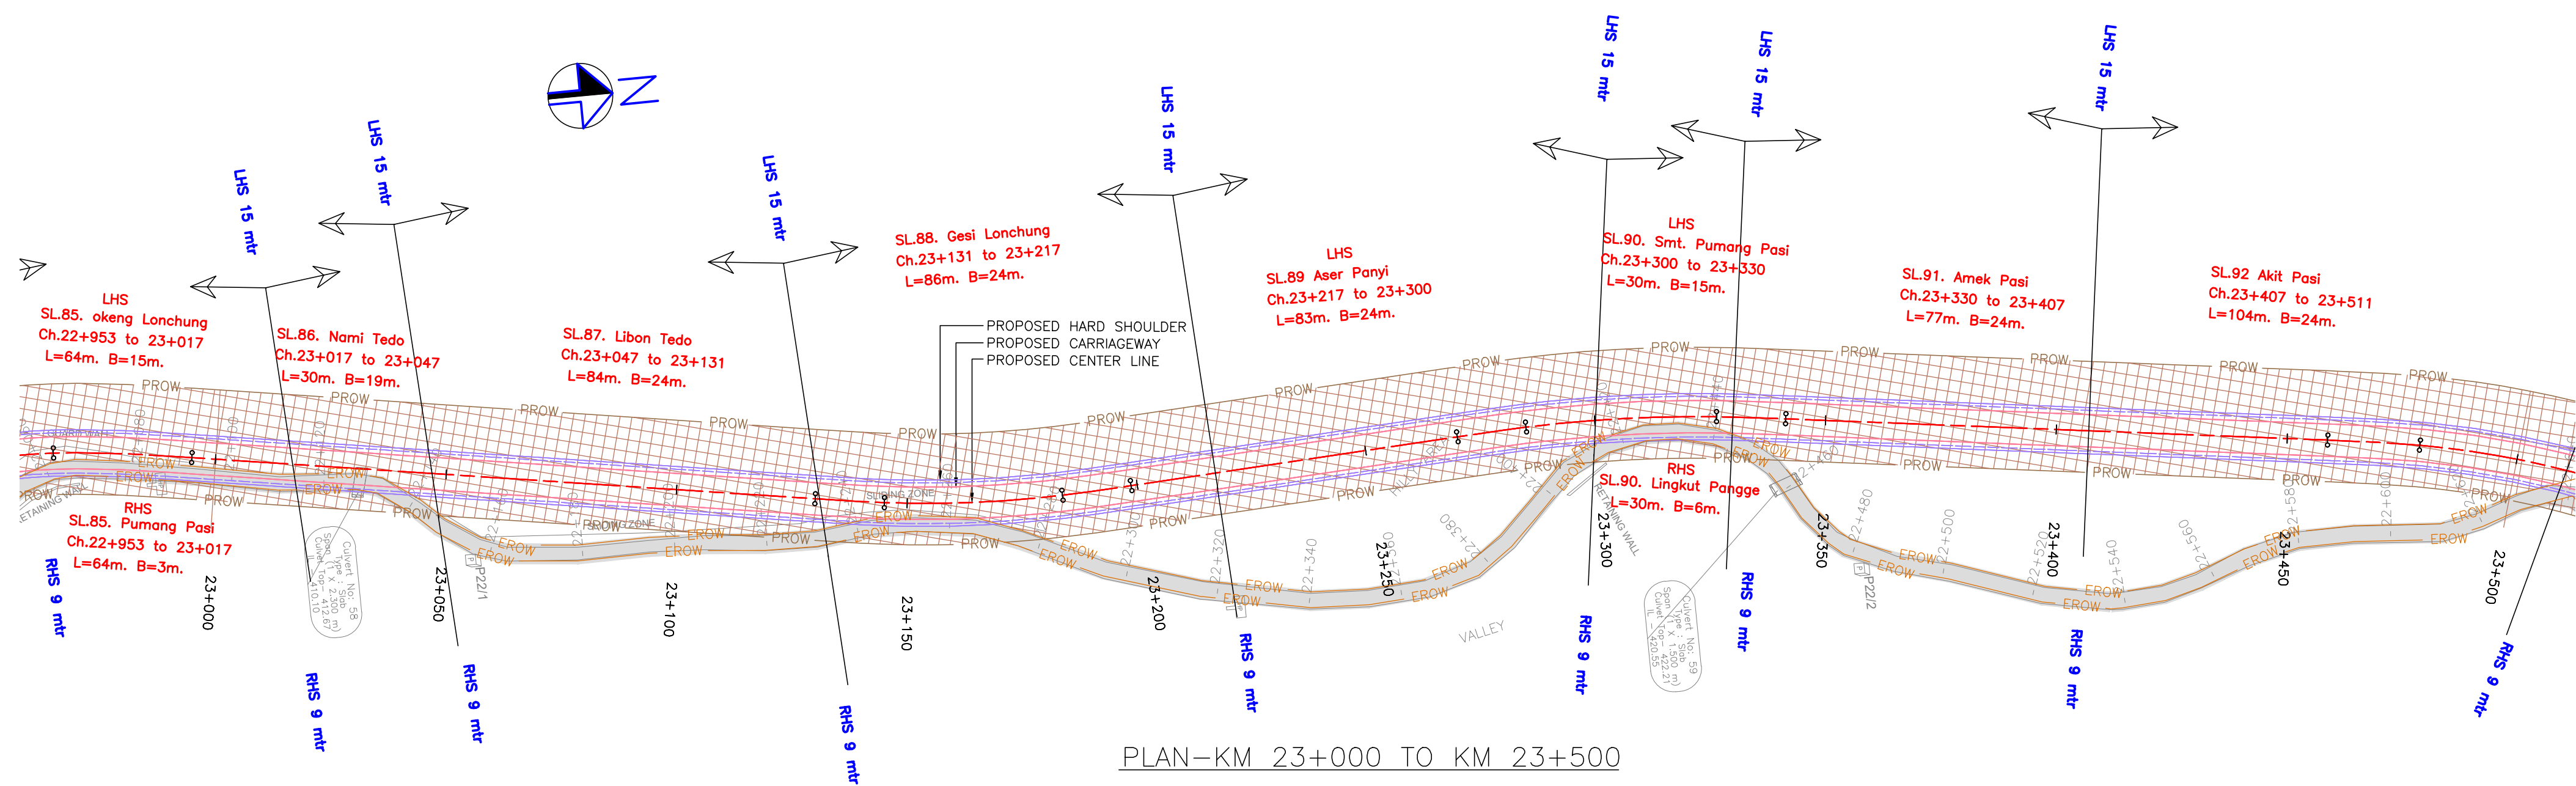

PLAN-KM 23+000 TO KM 23+500

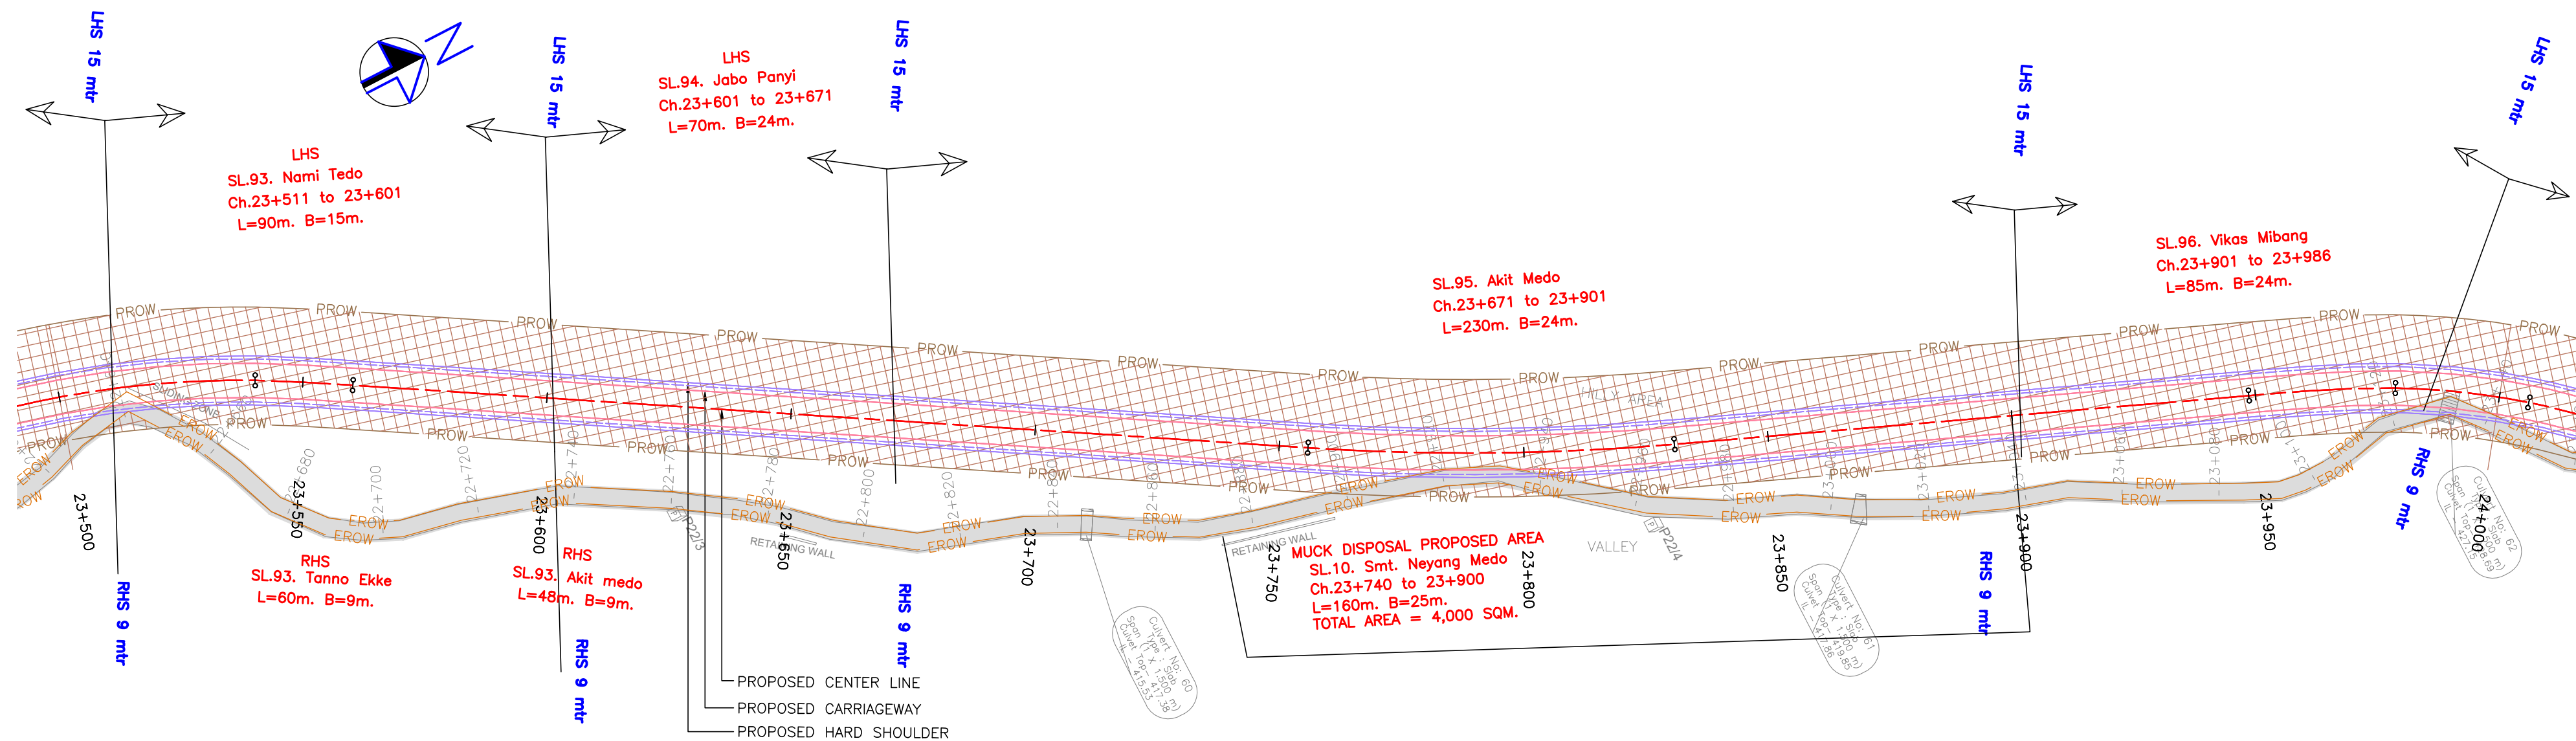

PLAN-KM 23+500 TO KM 24+000

R6	28/03/22	FOR ADDITION OF MUCK DISPOSAL AREAS	SBP	HVR	KMH
R5	29/10/21	FOR TENDER PURPOSE	TSJ	HVR	KMH
R4	06/05/21	FOR TENDER PURPOSE	TSJ	HVR	KMH
R3	18/08/18	FOR TENDER PURPOSE	SPP	MGL	KMH
R2	21/03/17	FOR TENDER PURPOSE	YCT	MGL	KMH
R1	03/01/17	FOR TENDER PURPOSE	HPD	MGL	KMH
R0	15/11/16	FOR APPROVAL	RRM	MGL	KMH
NO.	DATE	REVISION/PURPOSE	DRAWN	CHECKED	APPROVED

SCALE

H=1:1000,

CONSULTANT

 **SPECTRUM** Techno-Consultants Pvt. Ltd.
401/402, Raktar Bhavan, Plot No.9, Sector-17, Vashi, Navi Mumbai
400 703 India, Ph. 022-41115900, Email : info@spectrumworld.net

CLIENT

 **BORDER ROADS ORGANISATION**

PROJECT

DETAILED PROJECT REPORT FOR
IMPROVEMENT OF ROAD
MIGGING-TUTTING KM 0.00 TO 35.00
IN UPPER SIANG DIST.
OF ARUNACHAL PRADESH

TITLE

LAND ACQUISITION
KM 23+000 TO KM 24+000

DRG.NO. DPR_600_STCPL_1000_225

DATE: 28/03/22

DRAWN: SBP

DESIGN: AYF



CHECKED: HVR

APPROVED: KMH

ISSUE

R6

SHEET SIZE : A2

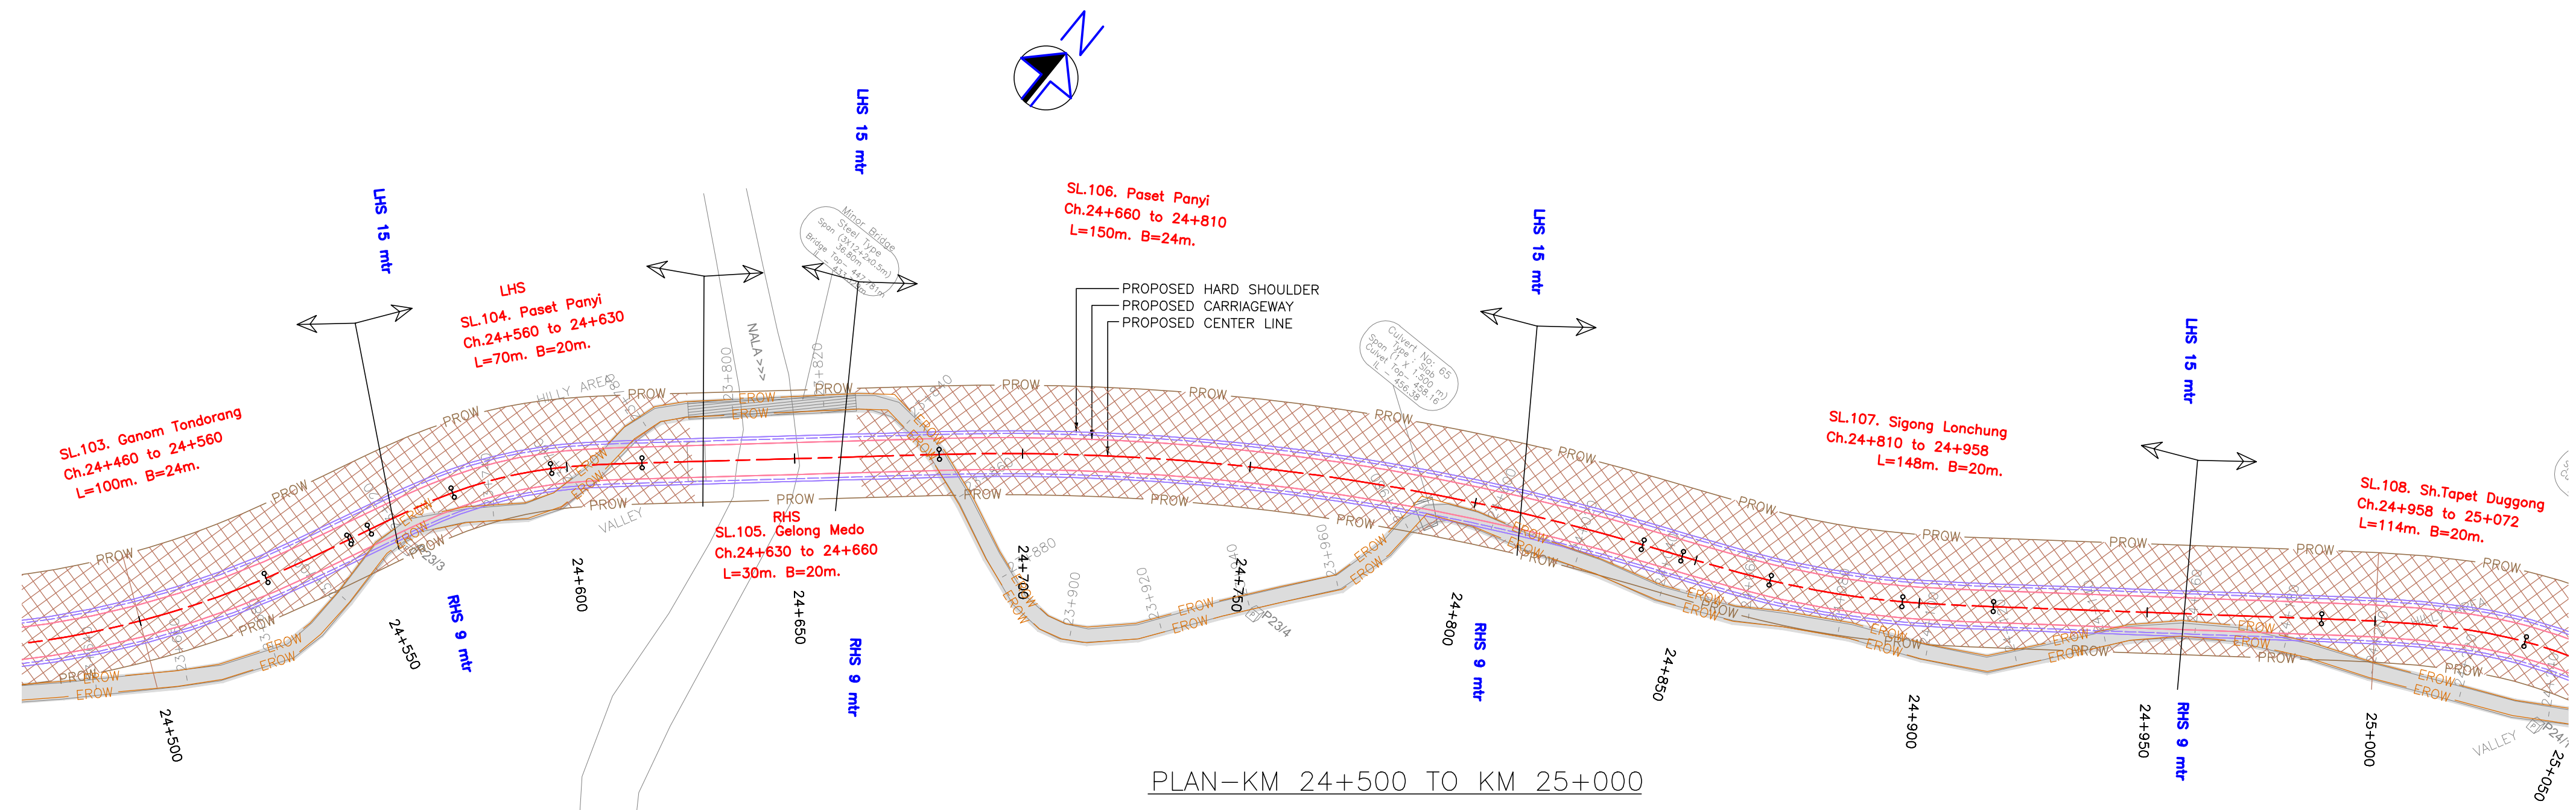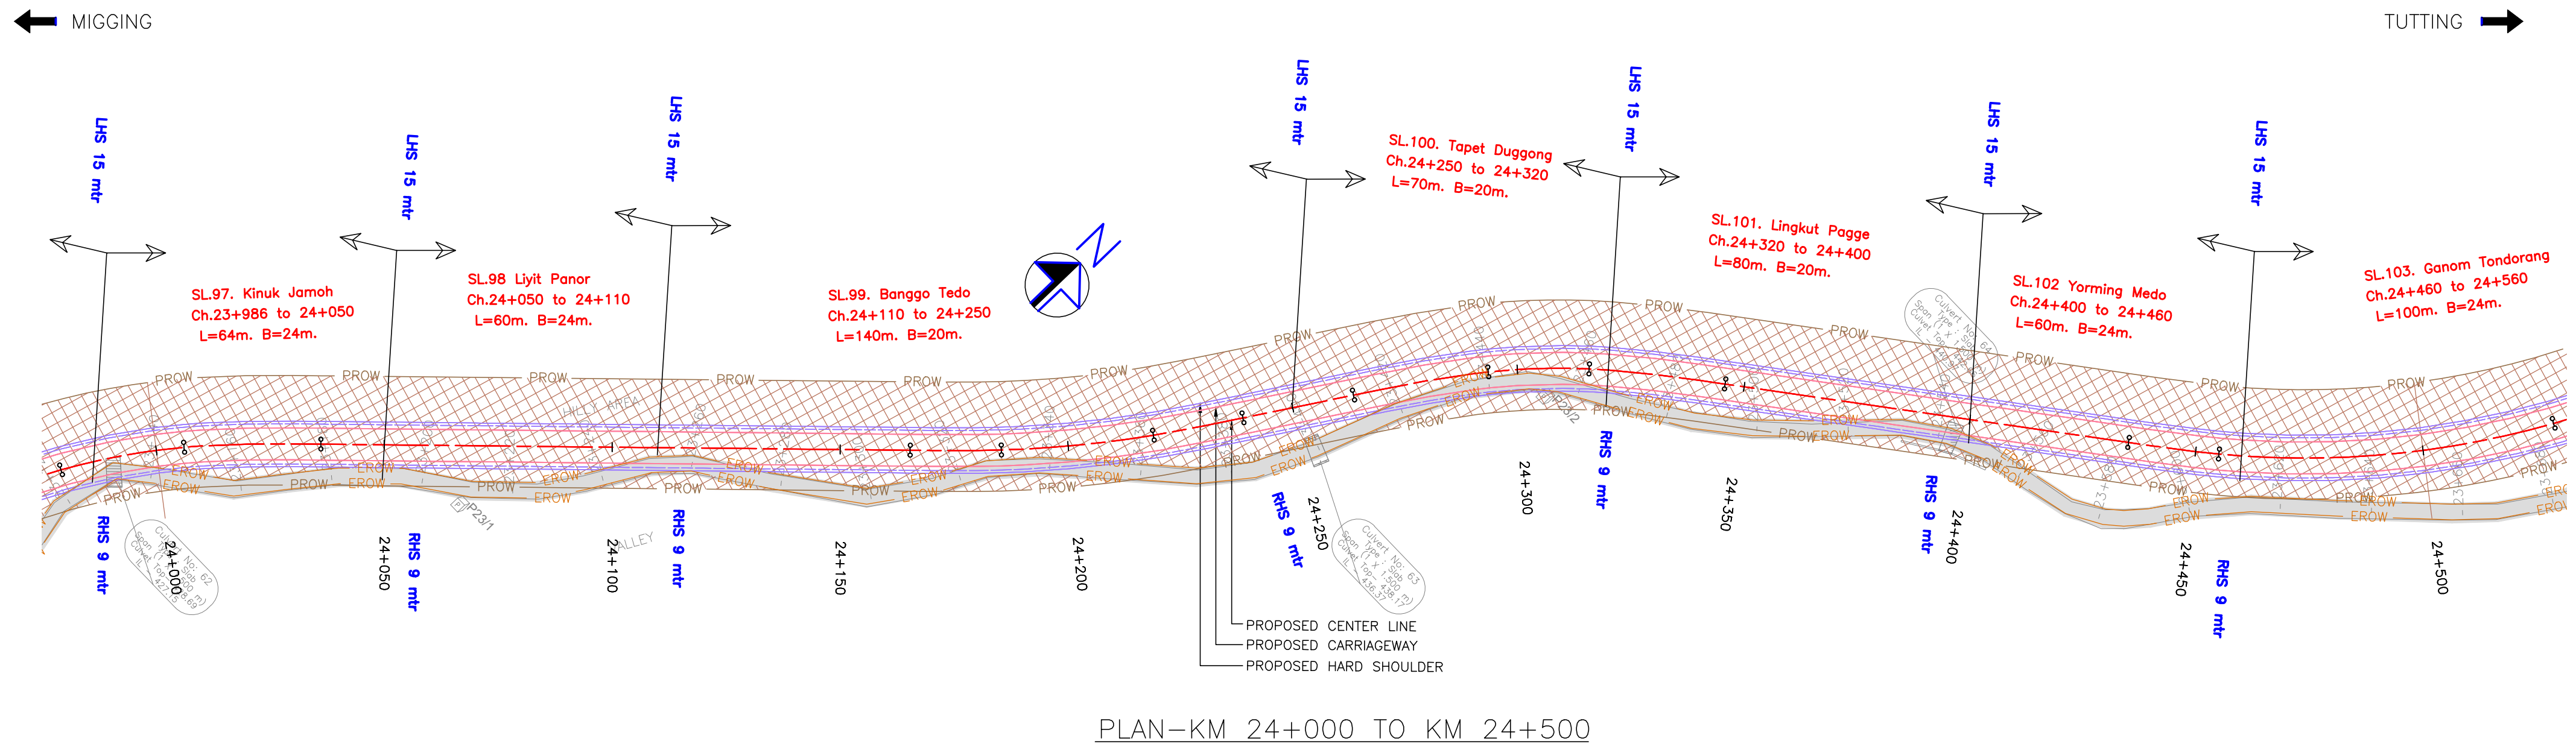

R6	28/03/22	FOR ADDITION OF MUCK DISPOSAL AREAS	SBP	HVR	KMH
R5	29/10/21	FOR TENDER PURPOSE	TSJ	HVR	KMH
R4	06/05/21	FOR TENDER PURPOSE	TSJ	HVR	KMH
R3	18/08/18	FOR TENDER PURPOSE	SPP	MGL	KMH
R2	21/03/17	FOR TENDER PURPOSE	YCT	MGL	KMH
R1	03/01/17	FOR TENDER PURPOSE	HPD	MGL	KMH
R0	15/11/16	FOR APPROVAL	RRM	MGL	KMH
NO.	DATE	REVISION/PURPOSE	DRAWN	CHECKED	APPROVED

CONSULTANT

 **SPECTRUM** Techno-Consultants Pvt. Ltd.
401/402, Raikar Bhavan, Plot No.9, Sector-17, Vashi, Navi Mumbai
400 703 India. Ph. 022-41115900, Email : info@spectrumworld.net


PROJECT	DETAILED PROJECT REPORT FOR IMPROVEMENT OF ROAD MIGGING-TUTTING KM 0.00 TO 35.00 IN UPPER SIANG DIST. OF ARUNACHAL PRADESH
---------	--

TITLE

LAND ACQUISITION
KM 24+000 TO KM 25+000

← MIGGING

TUTTING →

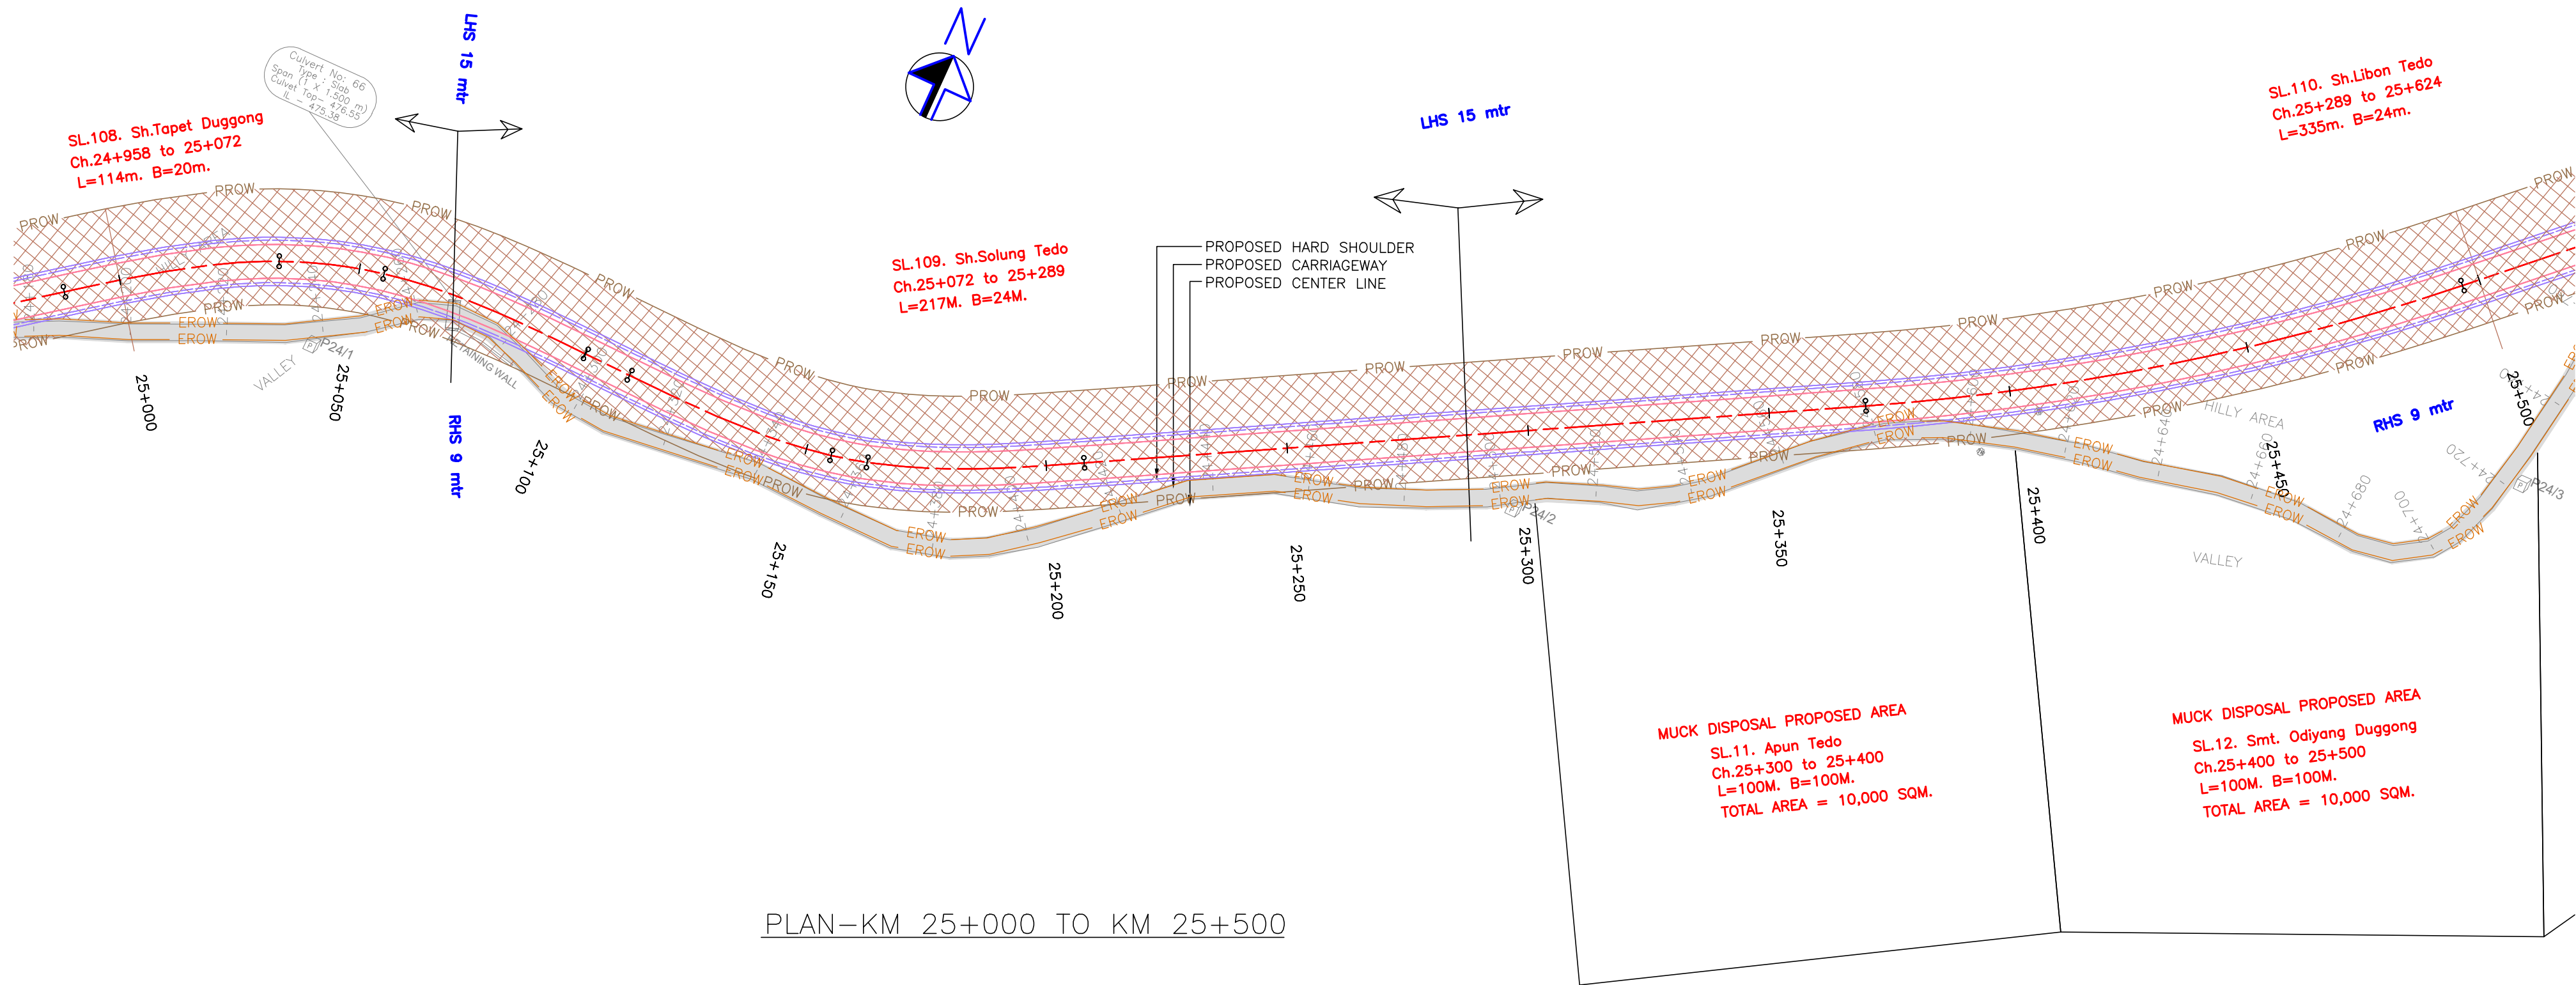

PLAN-KM 25+000 TO KM 25+500

R6	28/03/22	FOR ADDITION OF MUCK DISPOSAL AREAS	SBP	HVR	KMH
R5	29/10/21	FOR TENDER PURPOSE	TSJ	HVR	KMH
R4	06/05/21	FOR TENDER PURPOSE	TSJ	HVR	KMH
R3	18/08/18	FOR TENDER PURPOSE	SPP	MGL	KMH
R2	21/03/17	FOR TENDER PURPOSE	YCT	MGL	KMH
R1	03/01/17	FOR TENDER PURPOSE	HPD	MGL	KMH
R0	15/11/16	FOR APPROVAL	RRM	MGL	KMH
NO.	DATE	REVISION/PURPOSE	DRAWN	CHECKED	APPROVED

SCALE

H=1:1000,

CONSULTANT



SPECTRUM Techno-Consultants Pvt. Ltd.
401/402, Raikar Bhavan, Plot No.9, Sector-17, Vashi, Navi Mumbai
400 703 India, Ph. 022-41115900, Email : info@spectrumworld.net

CLIENT



BORDER ROADS ORGANISATION

PROJECT

DETAILED PROJECT REPORT FOR
IMPROVEMENT OF ROAD
MIGGING-TUTTING KM 0.00 TO 35.00
IN UPPER SIANG DIST.
OF ARUNACHAL PRADESH

TITLE

LAND ACQUISITION
KM 25+000 TO KM 25+500

DRG.NO. DPR_600_STCPL_1000_227

DATE: 28/03/22

DRAWN: SBP

ISSUE

R6

DESIGN

AYF

CHECKED

HVR


APPROVED

KMH

SHEET SIZE : A2

← MIGGING

TUTTING →

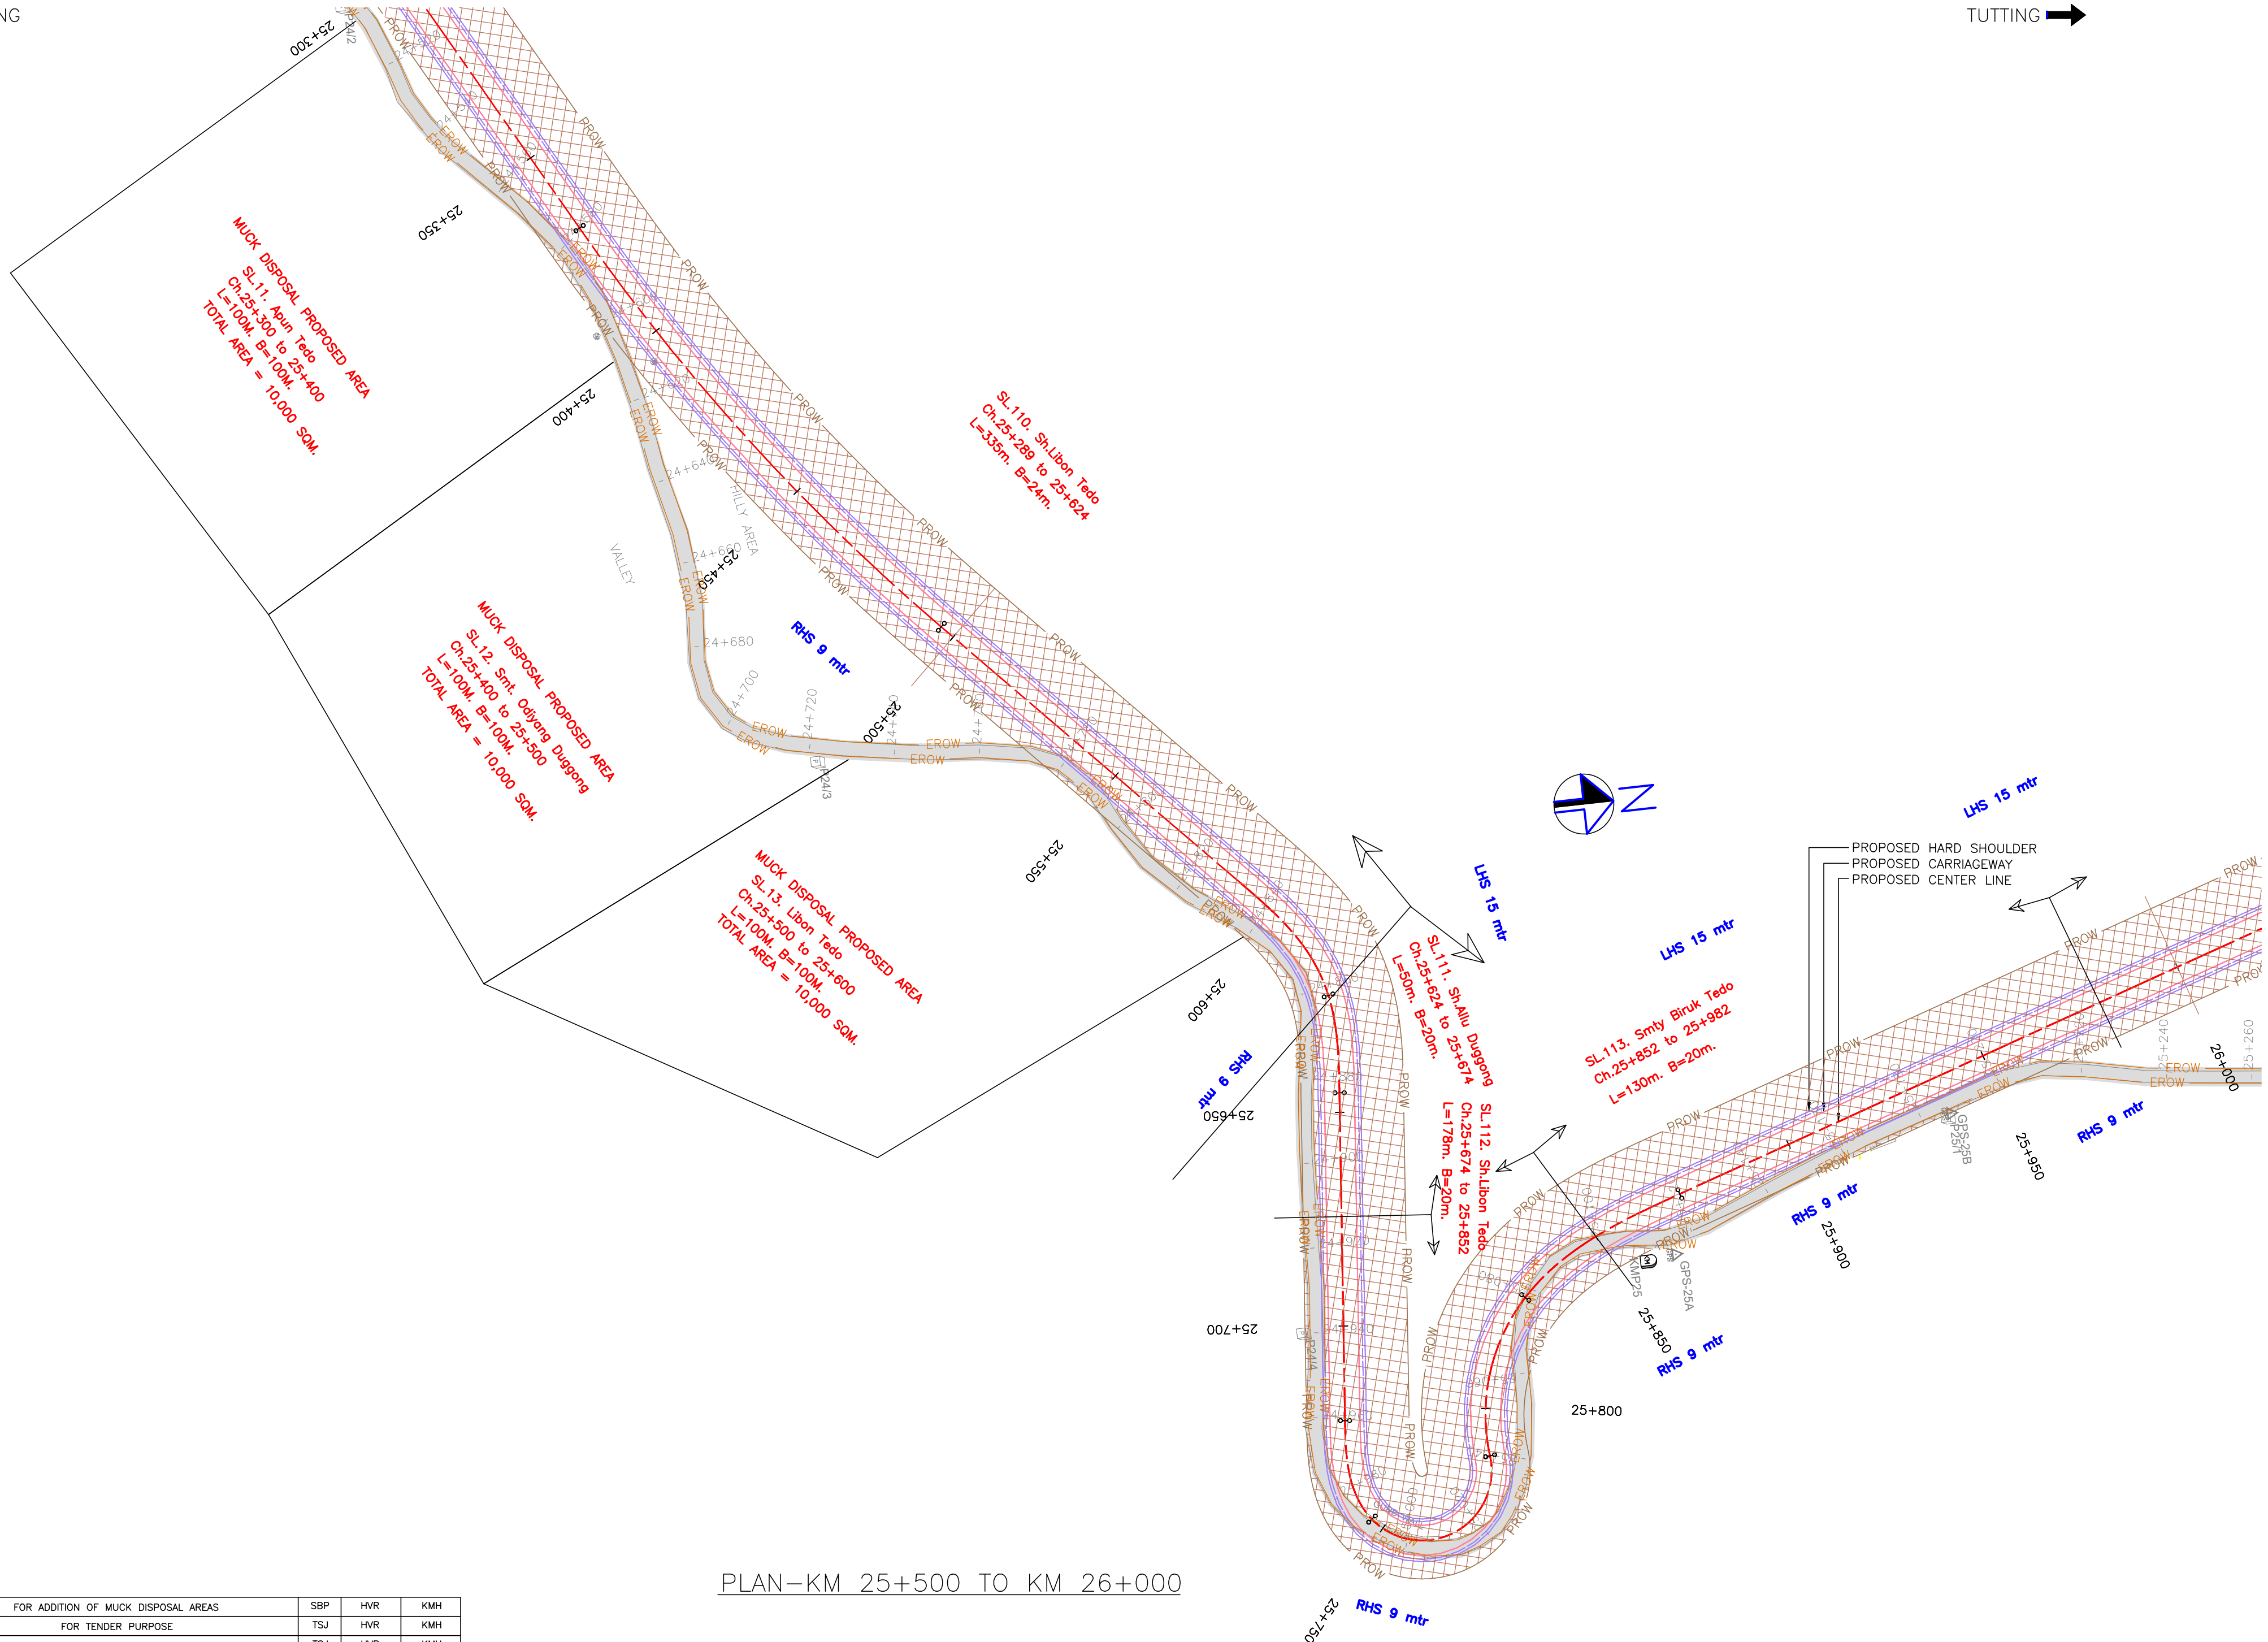

PLAN-KM 25+500 TO KM 26+000

R6	28/03/22	FOR ADDITION OF MUCK DISPOSAL AREAS	SBP	HVR	KMH
R5	29/10/21	FOR TENDER PURPOSE	TSJ	HVR	KMH
R4	06/05/21	FOR TENDER PURPOSE	TSJ	HVR	KMH
R3	18/08/18	FOR TENDER PURPOSE	SPP	MGL	KMH
R2	21/03/17	FOR TENDER PURPOSE	YCT	MGL	KMH
R1	03/01/17	FOR TENDER PURPOSE	HPD	MGL	KMH
R0	15/11/16	FOR APPROVAL	RRM	MGL	KMH
NO.	DATE	REVISION/PURPOSE	DRAWN	CHECKED	APPROVED

SCALE

H=1:1000,

CONSULTANT



SPECTRUM Techno-Consultants Pvt. Ltd.
401/402, Raktar Bhavan, Plot No.9, Sector-17, Vashi, Navi Mumbai
400 703 India, Ph. 022-41115900, Email : info@spectrumworld.net

CLIENT



BORDER ROADS ORGANISATION

PROJECT

DETAILED PROJECT REPORT FOR
IMPROVEMENT OF ROAD
MIGGING-TUTTING KM 0.00 TO 35.00
IN UPPER SIANG DIST.
OF ARUNACHAL PRADESH

TITLE

LAND ACQUISITION
KM 25+500 TO KM 26+000

DRG.NO. DPR_600_STCPL_1000_227 (A) ISSUE

DATE: 28/03/22

DRAWN: SBP

R6

DESIGN

AYF

CHECKED

HVR


APPROVED

KMH

SHEET SIZE : A2

← MIGGING

TUTING →

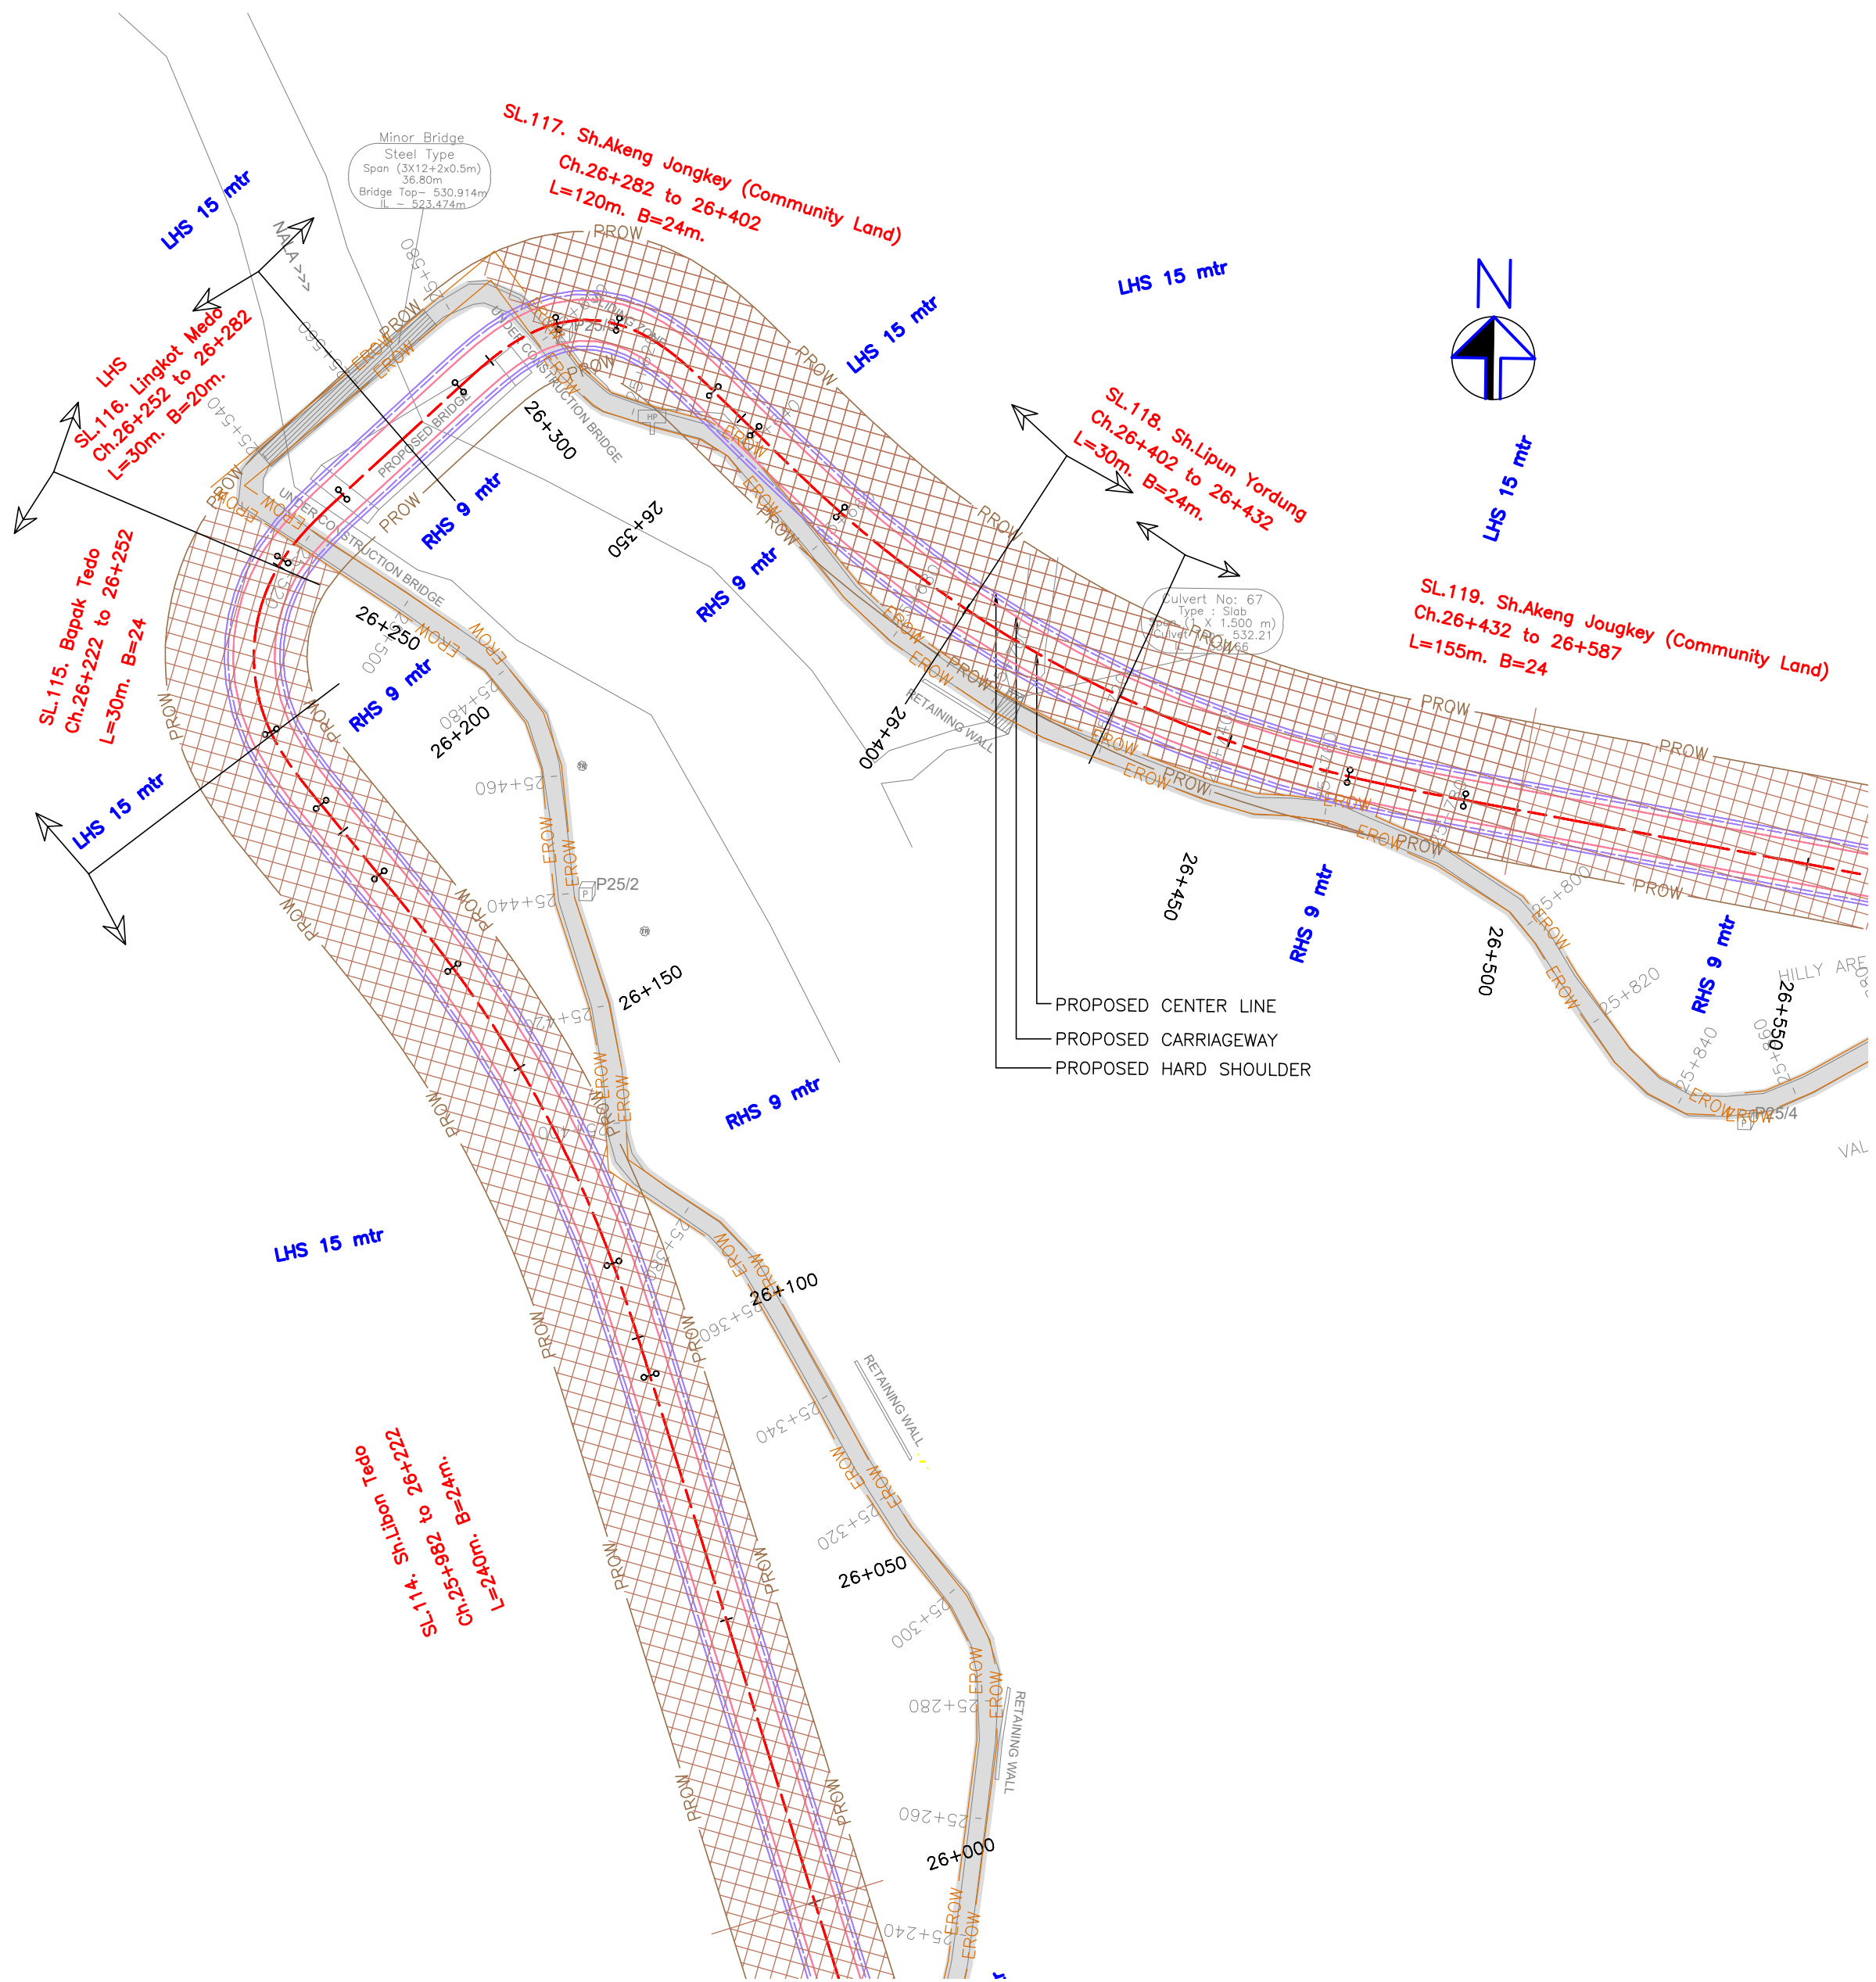

PLAN-KM 26+000 TO KM 26+500

R6	28/03/22	FOR ADDITION OF MUCK DISPOSAL AREAS	SBP	HVR	KMH
R5	29/10/21	FOR TENDER PURPOSE	TSJ	HVR	KMH
R4	06/05/21	FOR TENDER PURPOSE	TSJ	HVR	KMH
R3	18/08/18	FOR TENDER PURPOSE	SP	MGL	KMH
R2	21/03/17	FOR TENDER PURPOSE	YCT	MGL	KMH
R1	03/01/17	FOR TENDER PURPOSE	HPD	MGL	KMH
R0	15/11/16	FOR APPROVAL	RRM	MGL	KMH
NO.	DATE	REVISION/PURPOSE	DRAWN	CHECKED	APPROVED

SCALE

H=1:1000,

CONSULTANT

 **SPECTRUM** Techno-Consultants Pvt. Ltd.
401/402, Raktar Bhavan, Plot No.9, Sector-17, Vashi, Navi Mumbai
400 703 India, Ph. 022-41115900, Email : info@spectrumworld.net

CLIENT

 **BORDER ROADS ORGANISATION** 

PROJECT

DETAILED PROJECT REPORT FOR
IMPROVEMENT OF ROAD
MIGGING-TUTTING KM 0.00 TO 35.00
IN UPPER SIANG DIST.
OF ARUNACHAL PRADESH

TITLE

LAND ACQUISITION
KM 26+000 TO KM 26+500

DRG.NO. DPR_600_STCPL_1000_228

DATE: 28/03/22

DRAWN: SBP

ISSUE

R6

DESIGN

AYF

CHECKED

HVR


APPROVED

KMH

SHEET SIZE : A2

← MIGGING

TUTING →

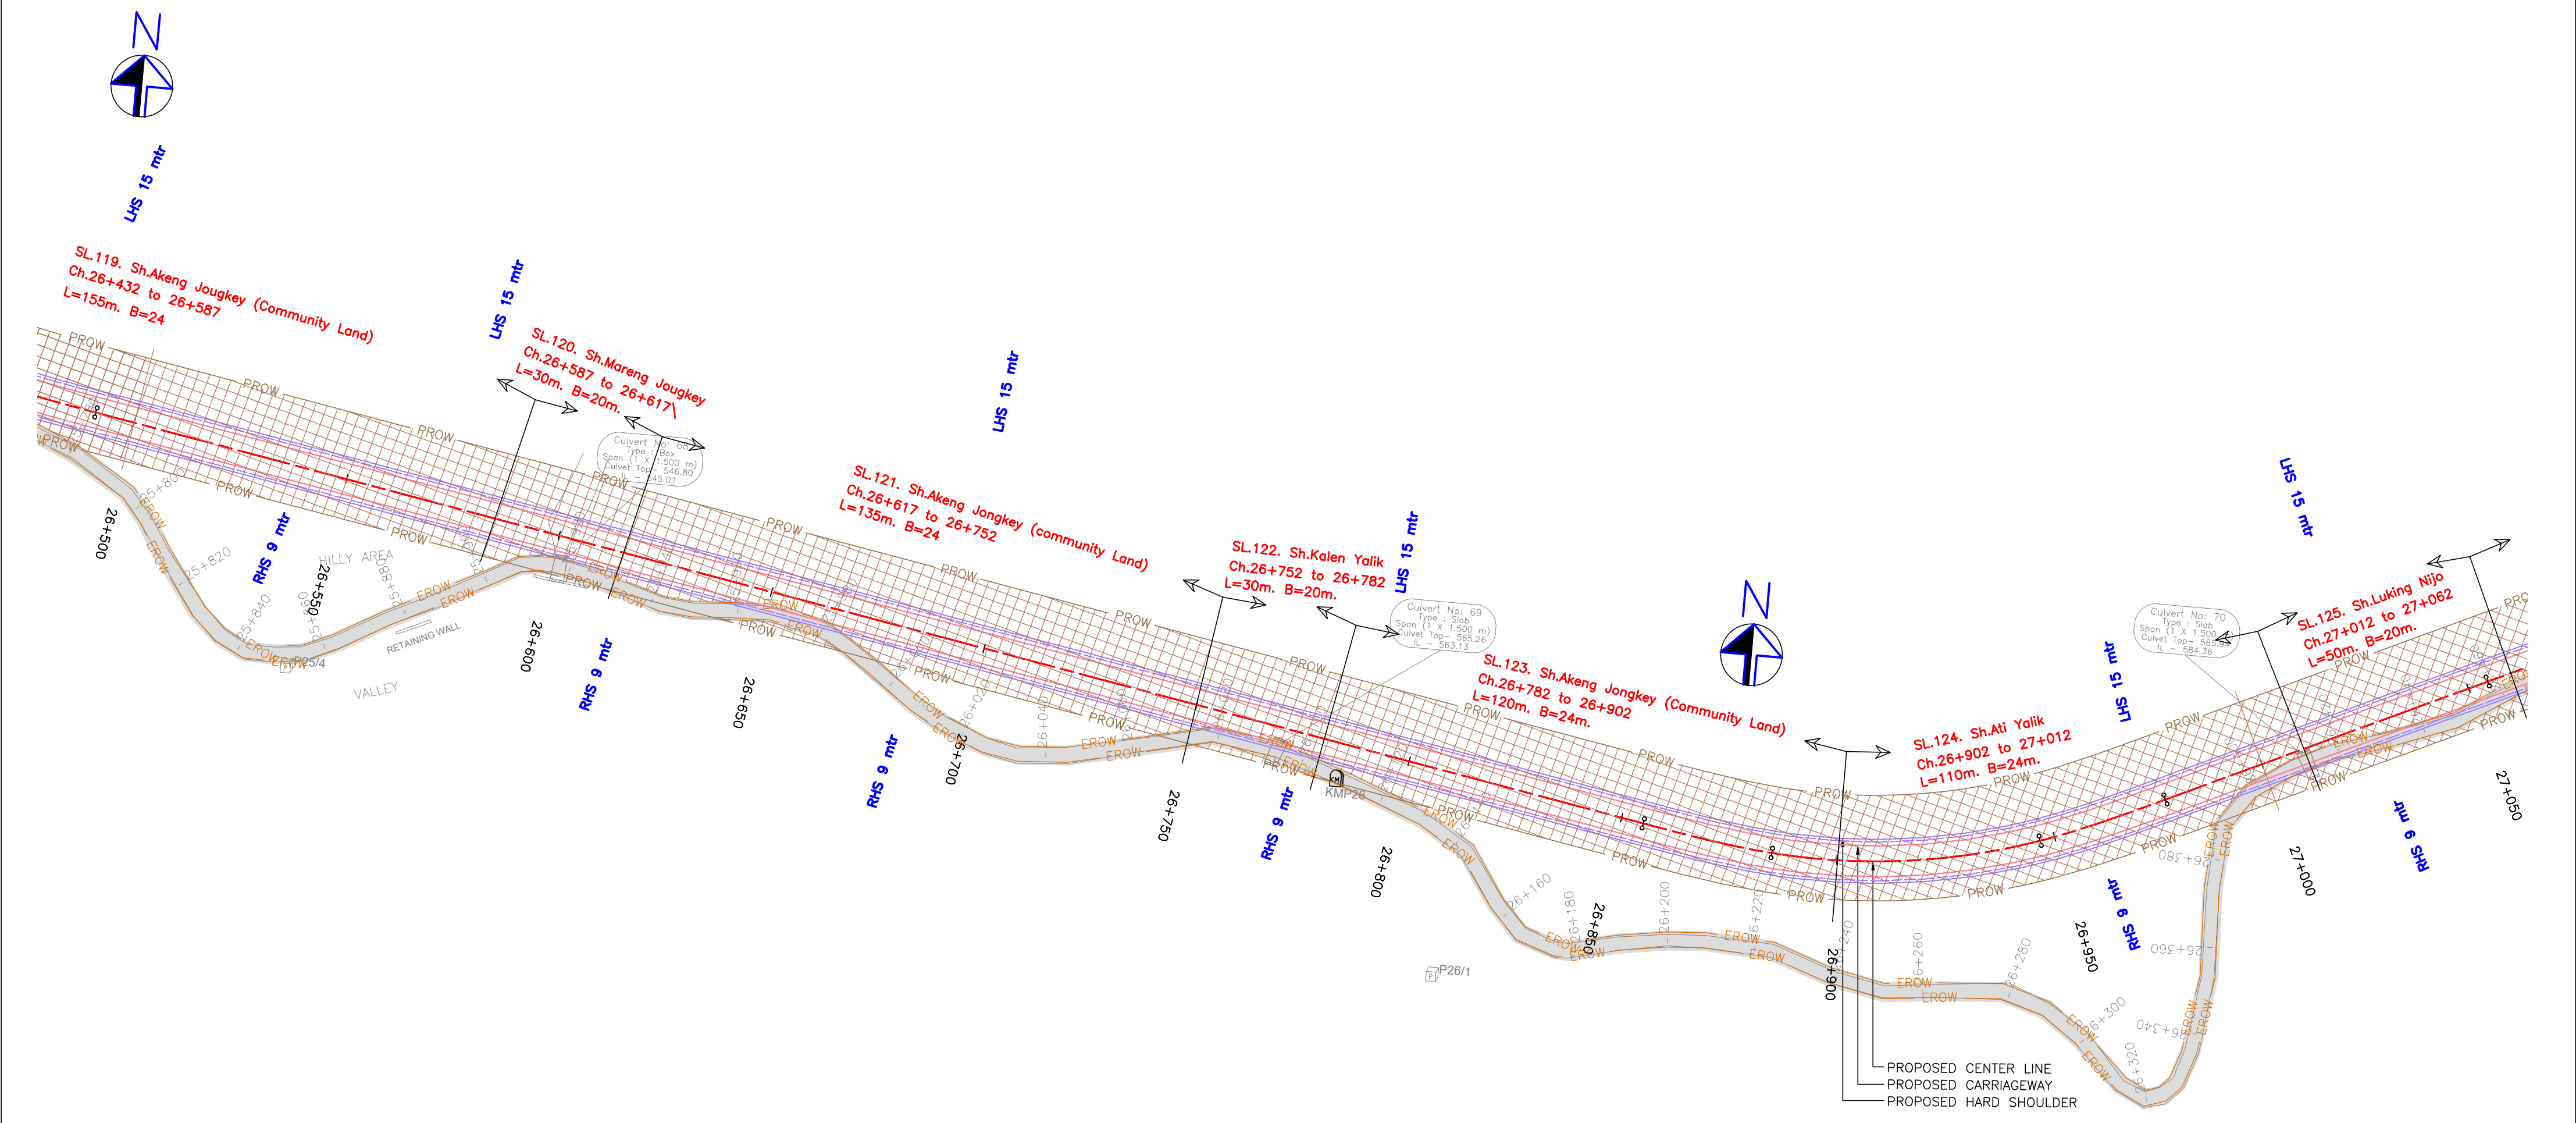

PLAN—KM 26+500 TO KM 27+000

R6	28/03/22	FOR ADDITION OF MUCK DISPOSAL AREAS	SBP	HVR	KMH
R5	29/10/21	FOR TENDER PURPOSE	TSJ	HVR	KMH
R4	06/05/21	FOR TENDER PURPOSE	TSJ	HVR	KMH
R3	18/08/18	FOR TENDER PURPOSE	SPP	MGL	KMH
R2	21/03/17	FOR TENDER PURPOSE	YCT	MGL	KMH
R1	03/01/17	FOR TENDER PURPOSE	HPD	MGL	KMH
R0	15/11/16	FOR APPROVAL	RRM	MGL	KMH
NO.	DATE	REVISION/PURPOSE	DRAWN	CHECKED	APPROVED

SCALE
H=1:1000,

CONSULTANT
 **SPECTRUM** Techno-Consultants Pvt. Ltd.
401/402, Raktar Bhavan, Plot No.9, Sector-17, Vashi, Navi Mumbai
400 703 India, Ph. 022-41115900, Email : info@spectrumworld.net

CLIENT
 **BORDER ROADS ORGANISATION** 

PROJECT
DETAILED PROJECT REPORT FOR
IMPROVEMENT OF ROAD
MIGGING-TUTTING KM 0.00 TO 35.00
IN UPPER SIANG DIST.
OF ARUNACHAL PRADESH


TITLE
LAND ACQUISITION
KM 26+500 TO KM 27+000

DRG.NO. DPR_600_STCPL_1000_228 (A)	ISSUE
DATE: 28/03/22	R6
DESIGN	CHECKED
AYF	HVR
APPROVED	KMH

SHEET SIZE : A2

← MIGGING

TUTTING →

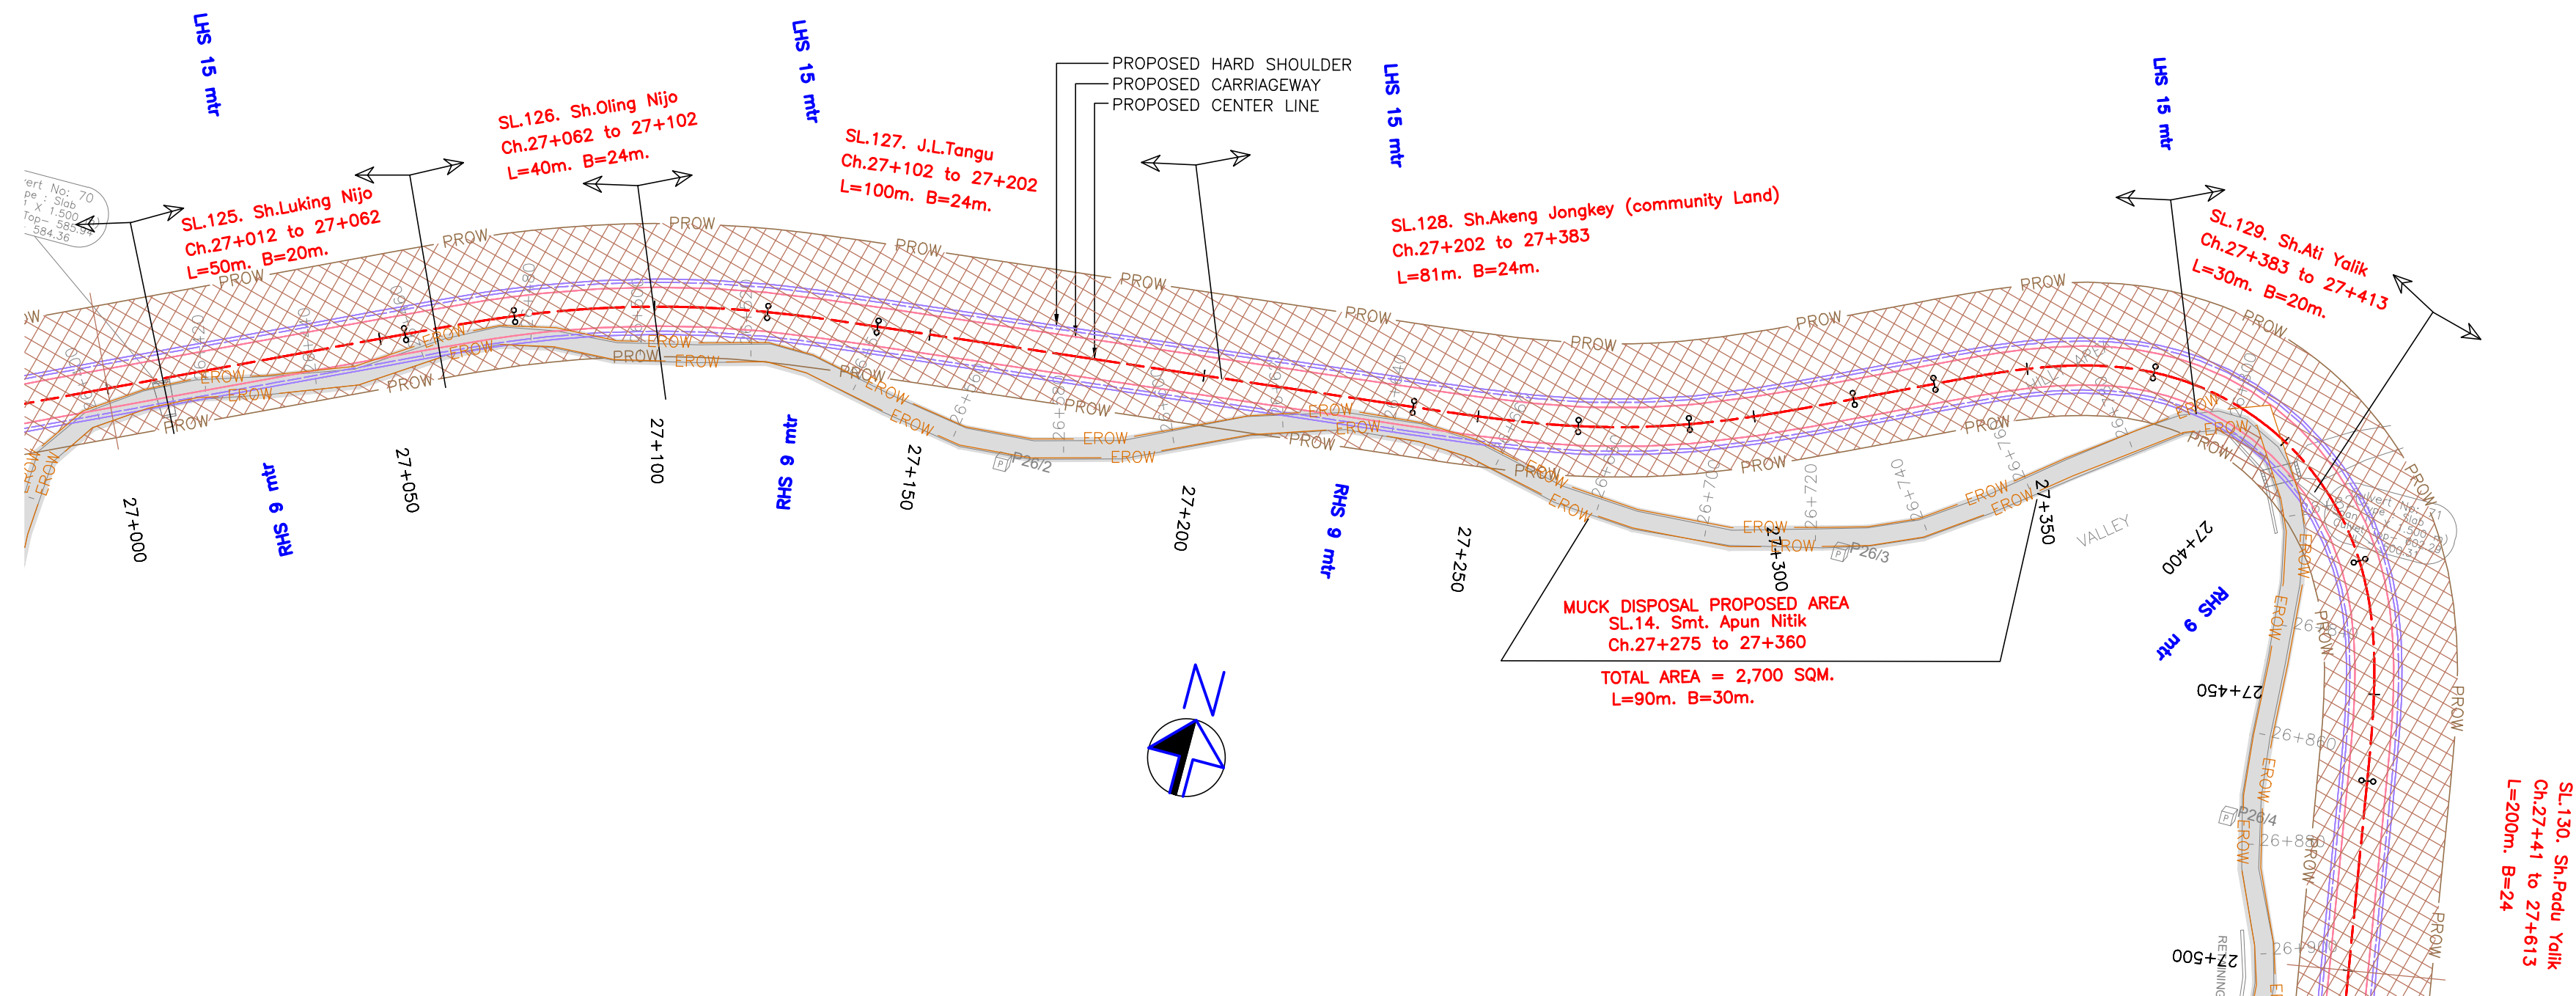

PLAN-KM 27+000 TO KM 27+500

R6	28/03/22	FOR ADDITION OF MUCK DISPOSAL AREAS	SBP	HVR	KMH
R5	29/10/21	FOR TENDER PURPOSE	TSJ	HVR	KMH
R4	06/05/21	FOR TENDER PURPOSE	TSJ	HVR	KMH
R3	18/08/18	FOR TENDER PURPOSE	SPP	MGL	KMH
R2	21/03/17	FOR TENDER PURPOSE	YCT	MGL	KMH
R1	03/01/17	FOR TENDER PURPOSE	HPD	MGL	KMH
R0	15/11/16	FOR APPROVAL	RRM	MGL	KMH
NO.	DATE	REVISION/PURPOSE	DRAWN	CHECKED	APPROVED

SCALE

H=1:1000,

CONSULTANT



SPECTRUM Techno-Consultants Pvt. Ltd.
401/402, Raktar Bhavan, Plot No.9, Sector-17, Vashi, Navi Mumbai
400 703 India, Ph. 022-41115900, Email : info@spectrumworld.net

CLIENT



BORDER ROADS ORGANISATION

PROJECT

DETAILED PROJECT REPORT FOR
IMPROVEMENT OF ROAD
MIGGING-TUTTING KM 0.00 TO 35.00
IN UPPER SIANG DIST.
OF ARUNACHAL PRADESH

TITLE

LAND ACQUISITION
KM 27+000 TO KM 27+500

DRG.NO. DPR_600_STCPL_1000_229

DATE: 28/03/22

DRAWN: SBP

CHECKED: HVR

APPROVED: KMH


ISSUE

R6

SHEET SIZE : A2

← MIGGING

TUTTING →

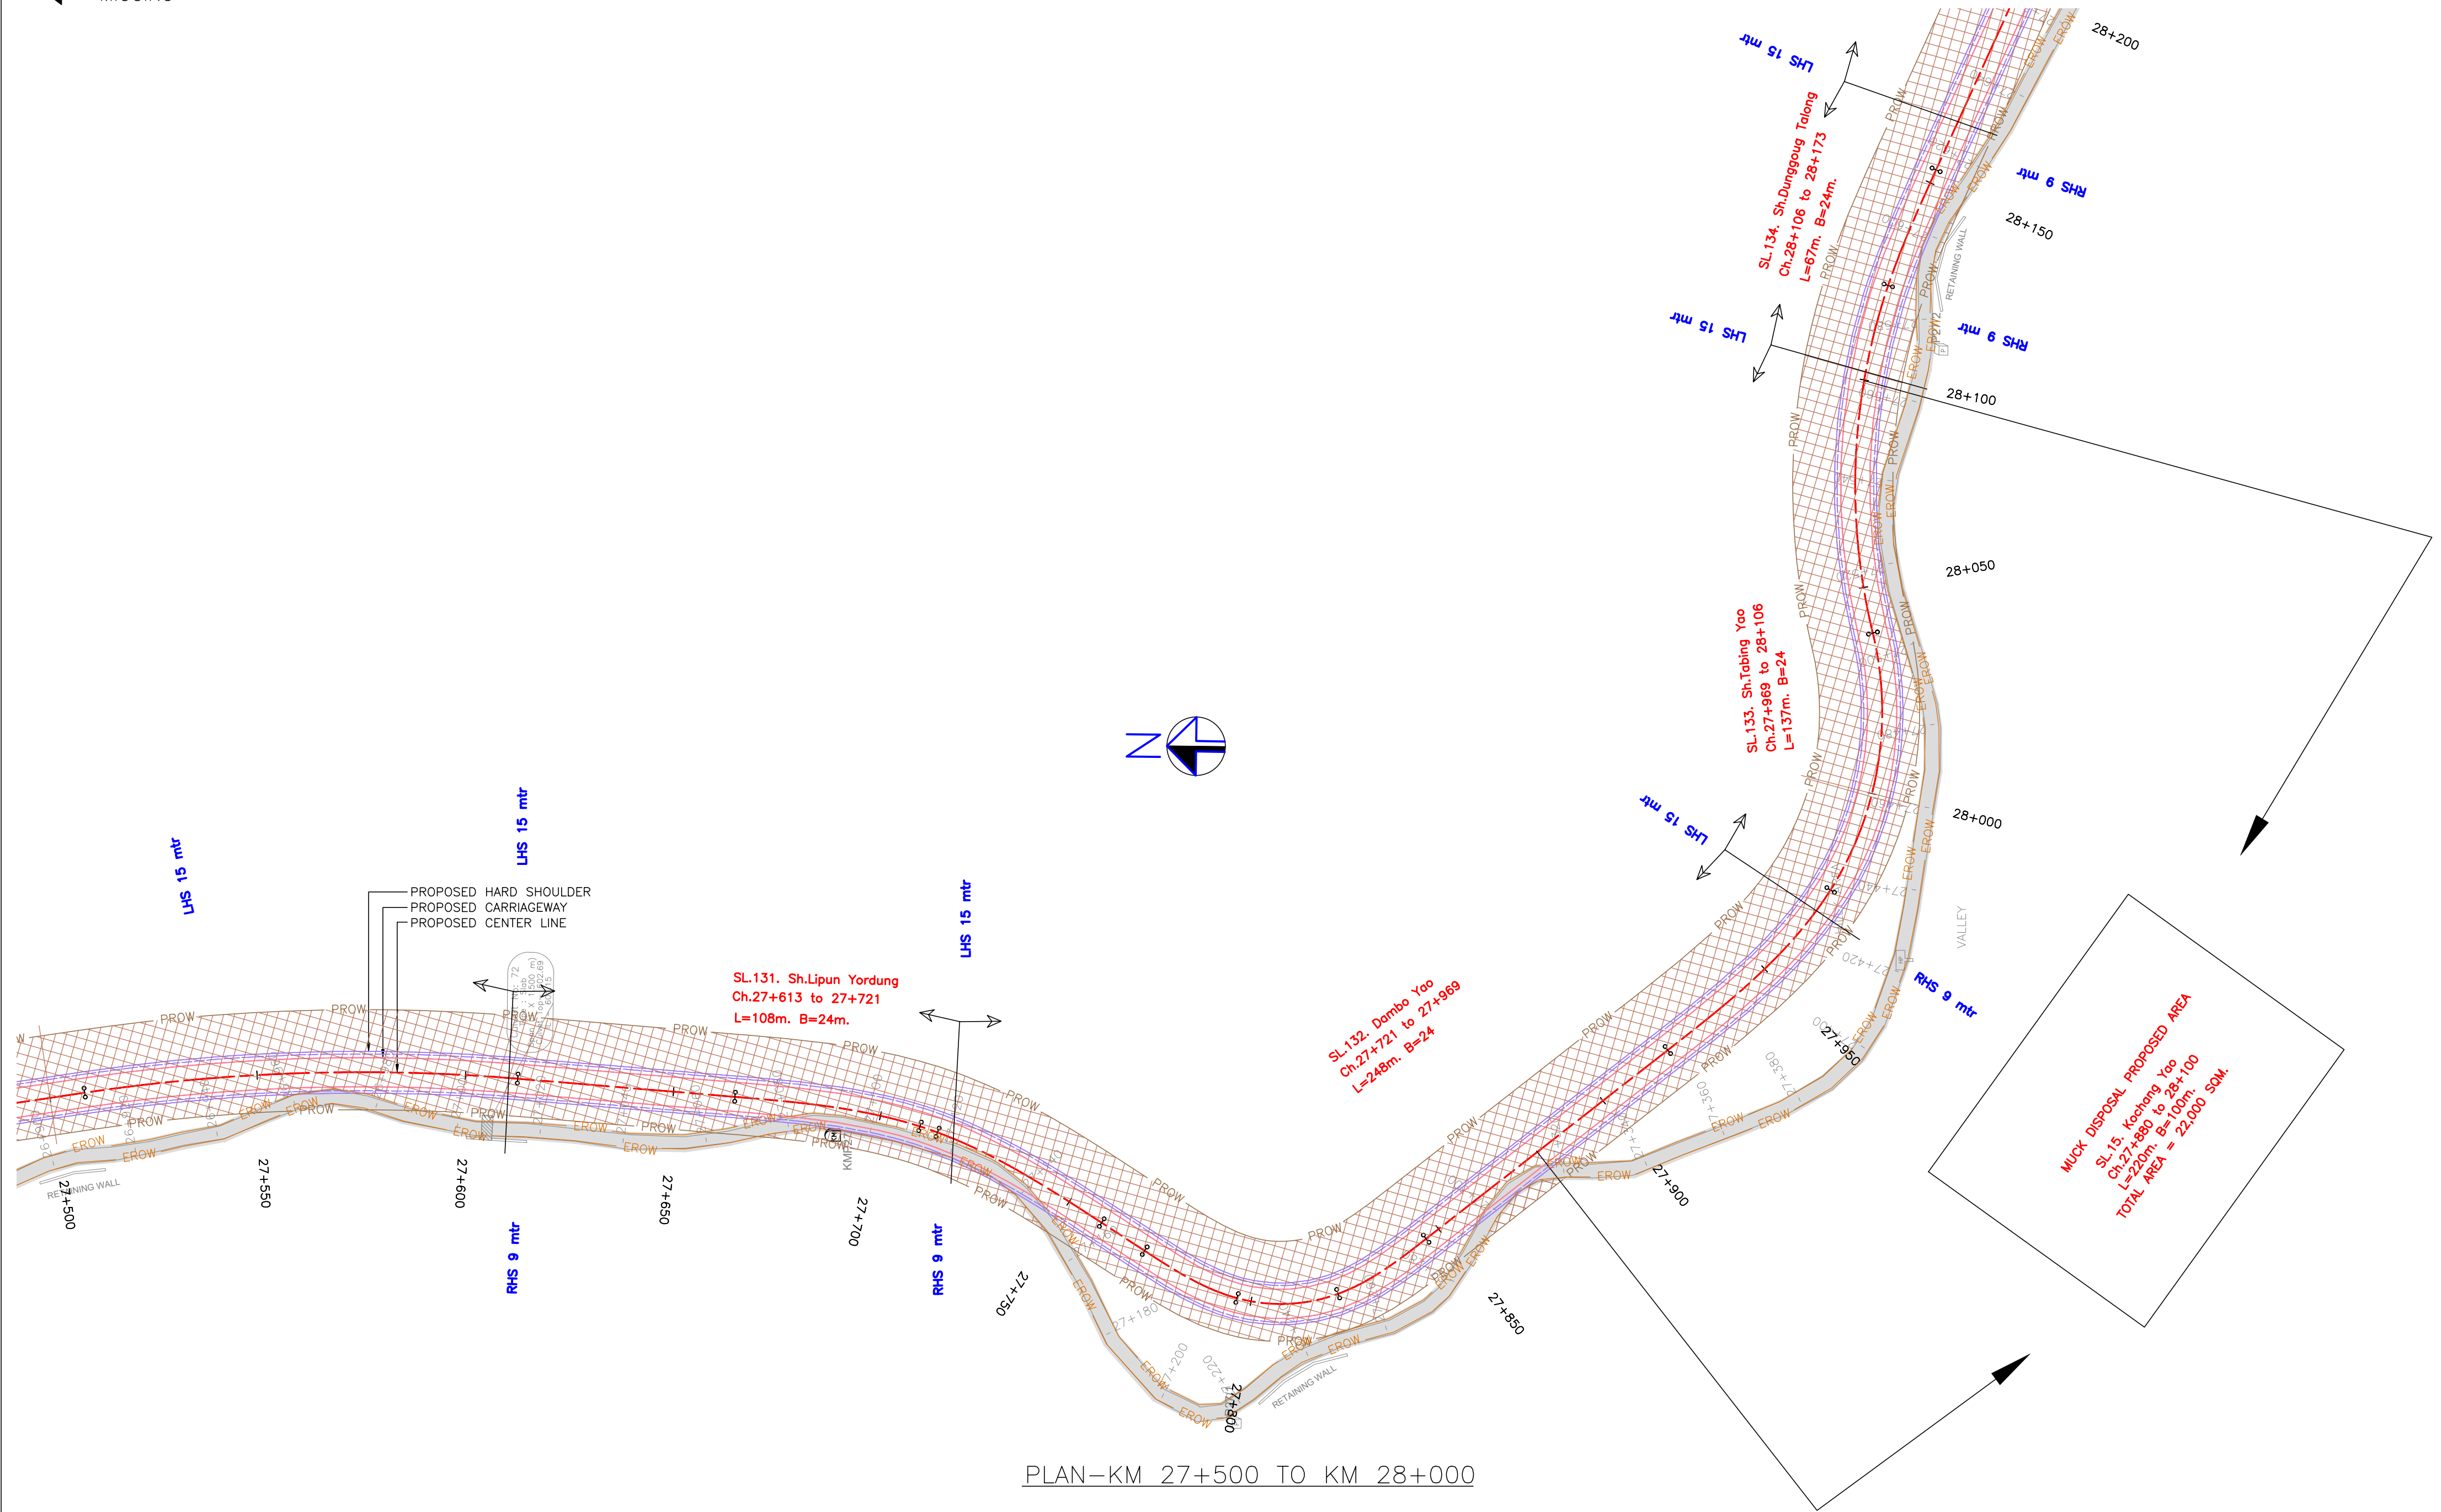

PLAN-KM 27+500 TO KM 28+000

R6	28/03/22	FOR ADDITION OF MUCK DISPOSAL AREAS	SBP	HVR	KMH
R5	29/10/21	FOR TENDER PURPOSE	TSJ	HVR	KMH
R4	06/05/21	FOR TENDER PURPOSE	TSJ	HVR	KMH
R3	18/08/18	FOR TENDER PURPOSE	SPP	MGL	KMH
R2	21/03/17	FOR TENDER PURPOSE	YCT	MGL	KMH
R1	03/01/17	FOR TENDER PURPOSE	HPD	MGL	KMH
R0	15/11/16	FOR APPROVAL	RRM	MGL	KMH
NO.	DATE	REVISION/PURPOSE	DRAWN	CHECKED	APPROVED

SCALE

H=1:1000,

CONSULTANT



SPECTRUM Techno-Consultants Pvt. Ltd.
401/402, Raikar Bhavan, Plot No.9, Sector-17, Vashi, Navi Mumbai
400 703 India, Ph. 022-41115900, Email : info@spectrumworld.net

CLIENT



BORDER ROADS ORGANISATION



PROJECT



DETAILED PROJECT REPORT FOR
IMPROVEMENT OF ROAD
MIGGING-TUTTING KM 0.00 TO 35.00
IN UPPER SIANG DIST.
OF ARUNACHAL PRADESH

TITLE

LAND ACQUISITION
KM 27+500 TO KM 28+000

DRG.NO. DPR_600_STCPL_1000_229 (A) ISSUE			R6
DATE: 28/03/22	DRAWN: SBP		
DESIGN	CHECKED	APPROVED	
AYF	HVR	KMH	

SHEET SIZE : A2

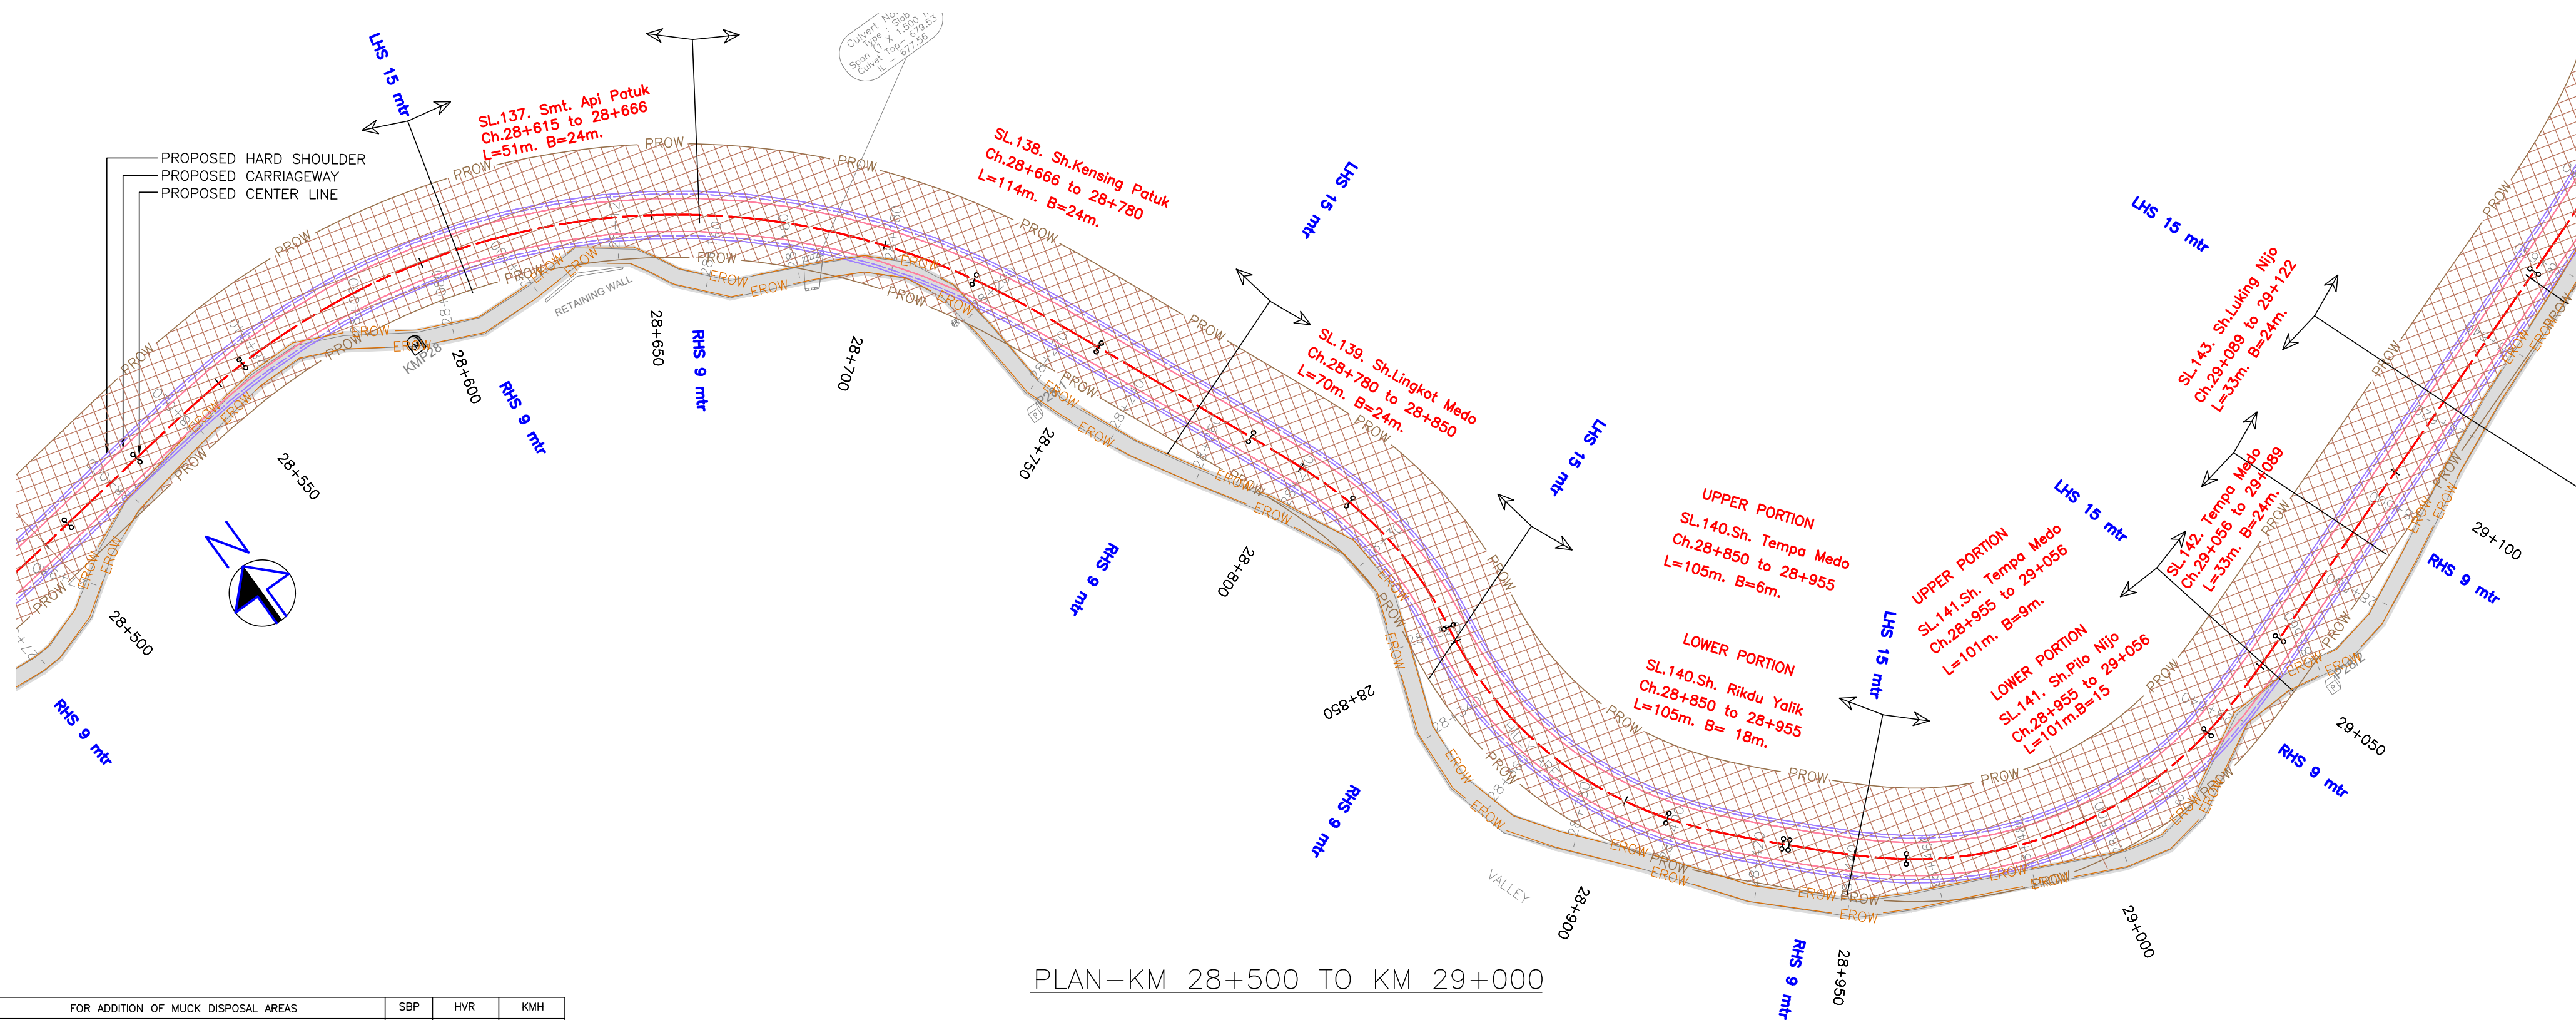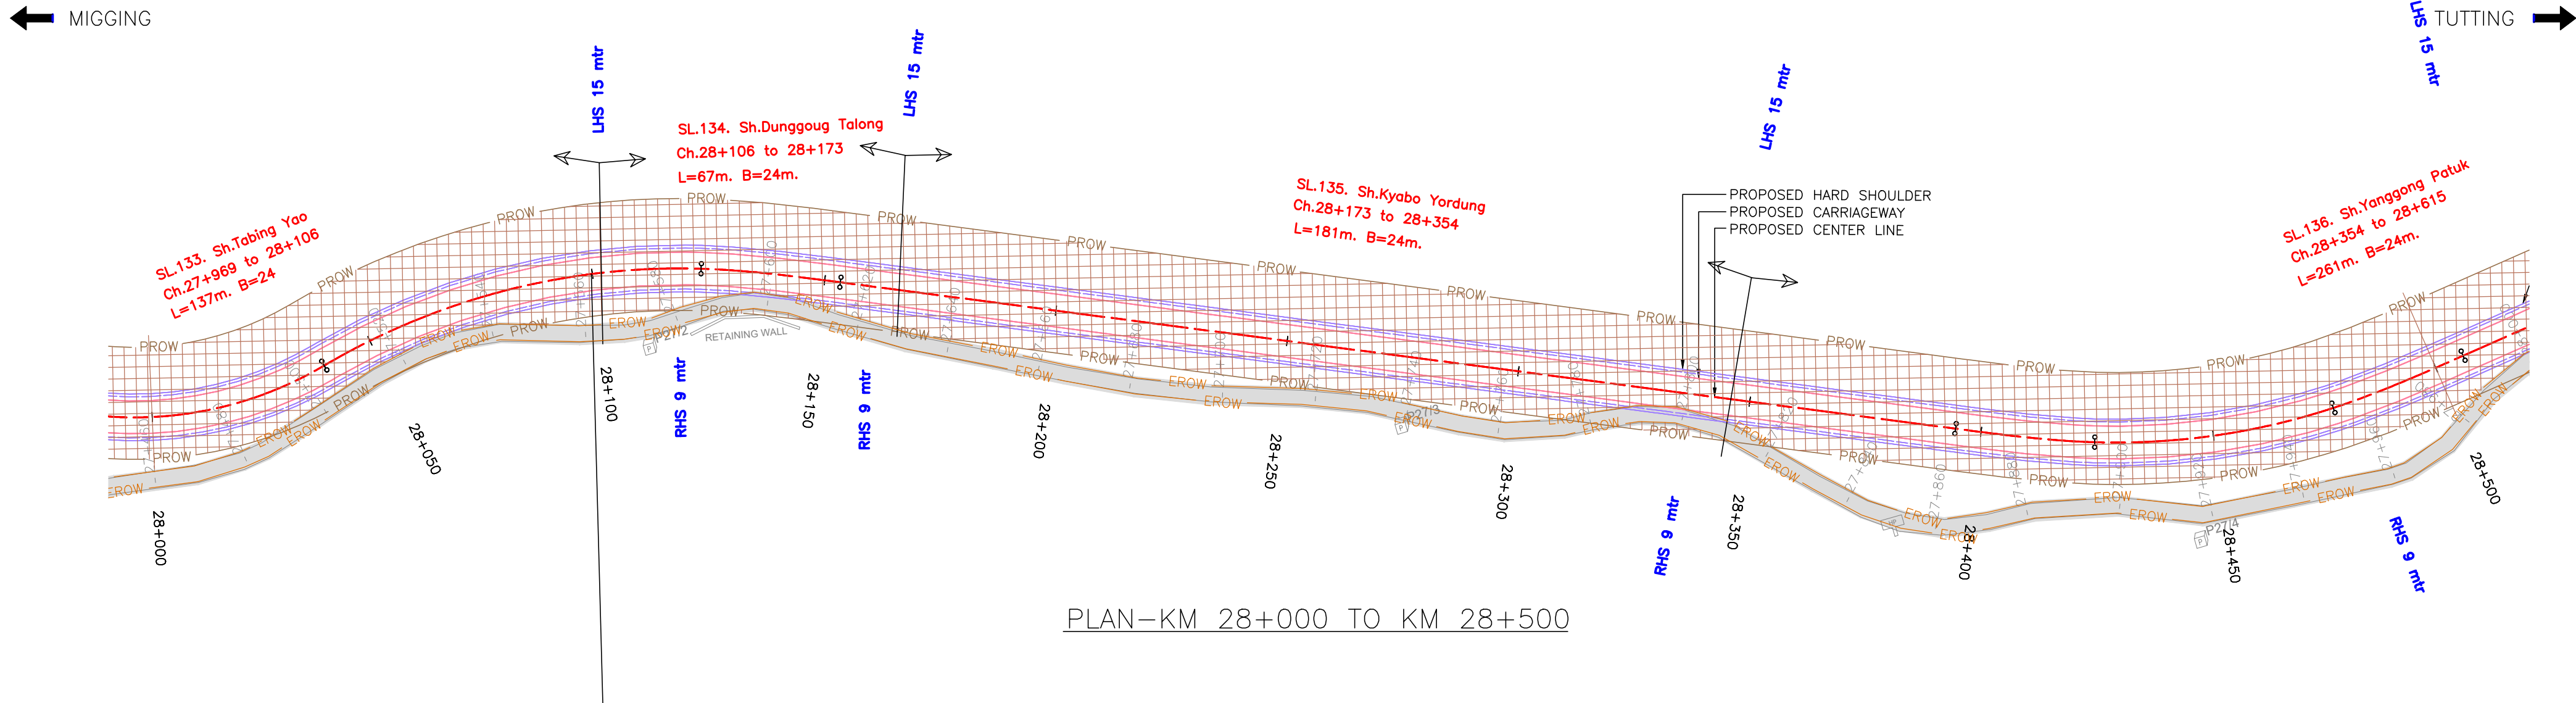

R6	28/03/22	FOR ADDITION OF MUCK DISPOSAL AREAS	SBP	HVR	KMH
R5	29/10/21	FOR TENDER PURPOSE	TSJ	HVR	KMH
R4	06/05/21	FOR TENDER PURPOSE	TSJ	HVR	KMH
R3	18/08/18	FOR TENDER PURPOSE	SPP	MGL	KMH
R2	21/03/17	FOR TENDER PURPOSE	YCT	MGL	KMH
R1	03/01/17	FOR TENDER PURPOSE	HPD	MGL	KMH
R0	15/11/16	FOR APPROVAL	RRM	MGL	KMH
NO.	DATE	REVISION/PURPOSE	DRAWN	CHECKED	APPROVED

SCALE

H=1:1000,

CONSULTANT



SPECTRUM Techno-Consultants Pvt. Ltd.
401/402, Raktar Bhavan, Plot No.9, Sector-17, Vashi, Navi Mumbai
400 703 India, Ph. 022-41115900, Email : info@spectrumworld.net

CLIENT



BORDER ROADS ORGANISATION

PROJECT

DETAILED PROJECT REPORT FOR
IMPROVEMENT OF ROAD
MIGGING-TUTTING KM 0.00 TO 35.00
IN UPPER SIANG DIST.
OF ARUNACHAL PRADESH

TITLE

LAND ACQUISITION
KM 28+000 TO KM 29+000

DRG.NO. DPR_600_STCPL_1000_230

DATE: 28/03/22

DESIGN

AYF

DRAWN: SBP

CHECKED

HVR

ISSUE

APPROVED

KMH


SHEET SIZE : 42



MIGGING



TUTTING

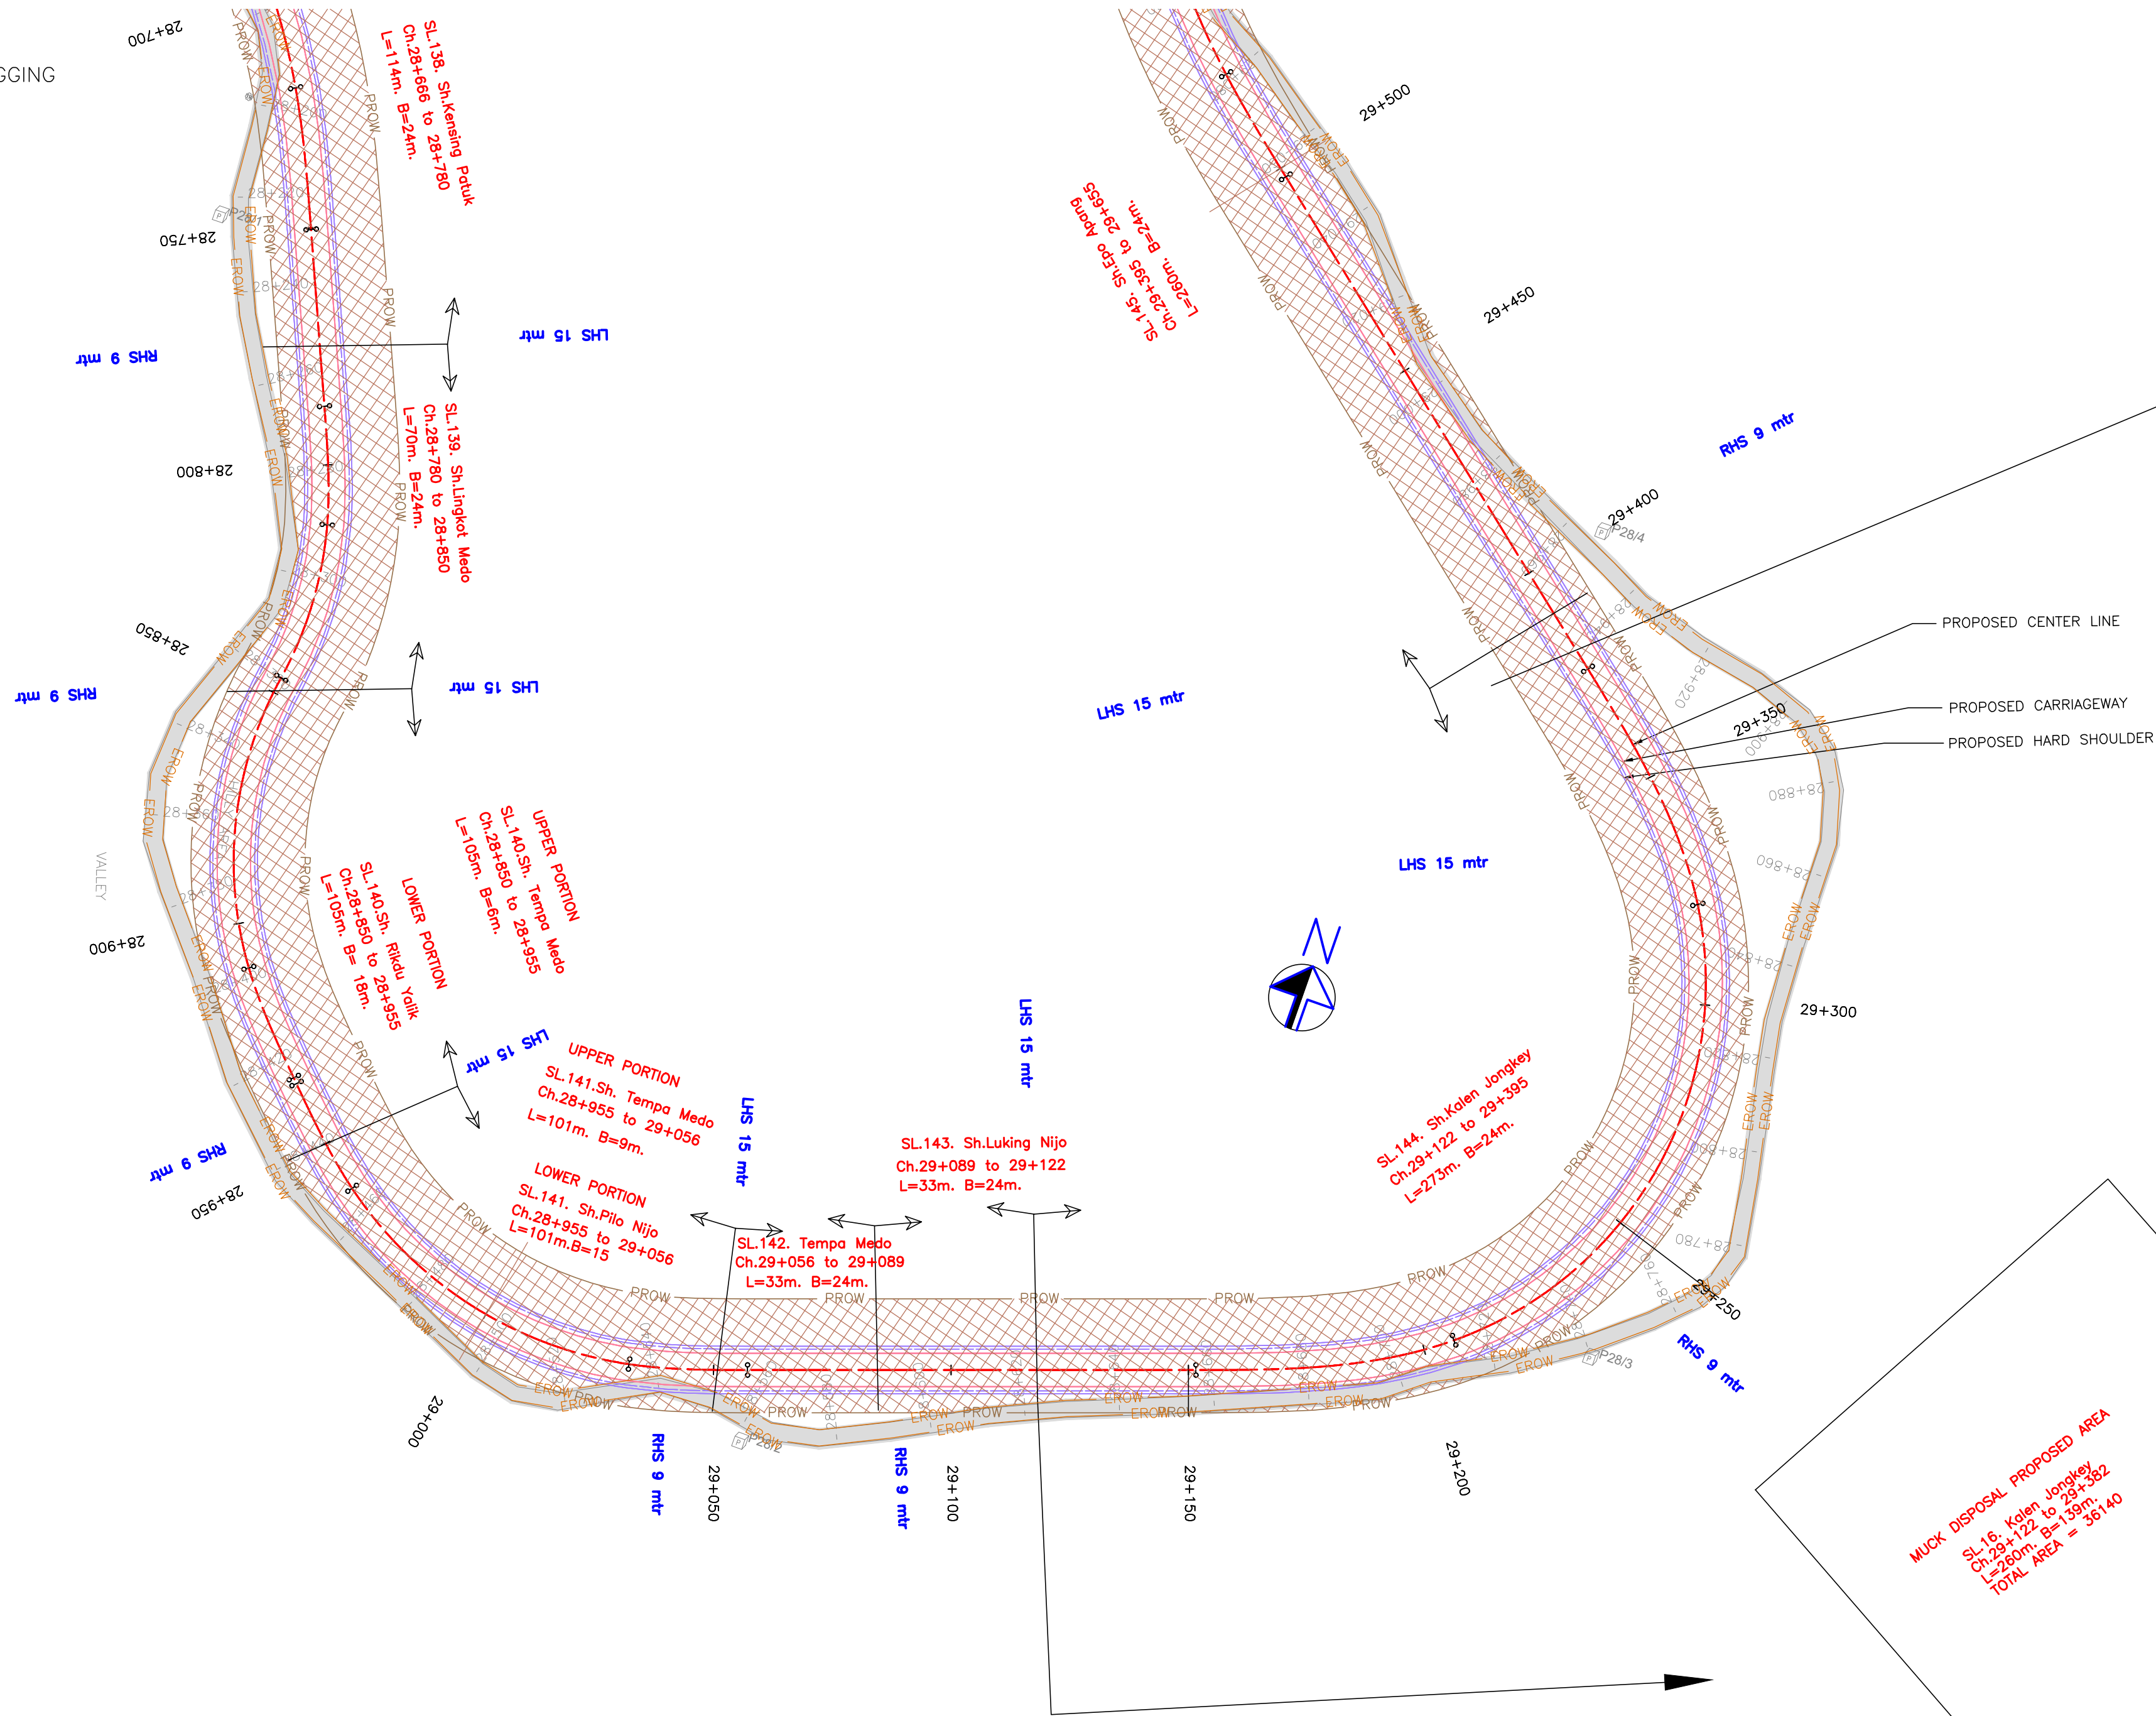

PLAN-KM 29+000 TO KM 29+500

R6	28/03/22	FOR ADDITION OF MUCK DISPOSAL AREAS	SBP	HVR	KMH
R5	29/10/21	FOR TENDER PURPOSE	TSJ	HVR	KMH
R4	06/05/21	FOR TENDER PURPOSE	TSJ	HVR	KMH
R3	18/08/18	FOR TENDER PURPOSE	SPP	MGL	KMH
R2	21/03/17	FOR TENDER PURPOSE	YCT	MGL	KMH
R1	03/01/17	FOR TENDER PURPOSE	HPD	MGL	KMH
R0	15/11/16	FOR APPROVAL	RRM	MGL	KMH
NO.	DATE	REVISION/PURPOSE	DRAWN	CHECKED	APPROVED

SCALE

H=1:1000,

CONSULTANT



SPECTRUM Techno-Consultants Pvt. Ltd.
401/402, Raktar Bhavan, Plot No.9, Sector-17, Vashi, Navi Mumbai
400 703 India, Ph. 022-41115900, Email : info@spectrumworld.net

CLIENT



BORDER ROADS ORGANISATION



PROJECT

DETAILED PROJECT REPORT FOR
IMPROVEMENT OF ROAD
MIGGING-TUTTING KM 0.00 TO 35.00
IN UPPER SIANG DIST.
OF ARUNACHAL PRADESH

TITLE

LAND ACQUISITION
KM 29+000 TO KM 29+500

DRG.NO. DPR_600_STCPL_1000_231

DATE: 28/03/22

DRAWN: SBP

ISSUE

R6

DESIGN

AYF

CHECKED

HVR


APPROVED

KMH

SHEET SIZE : A2

← MIGGING

TUTTING →

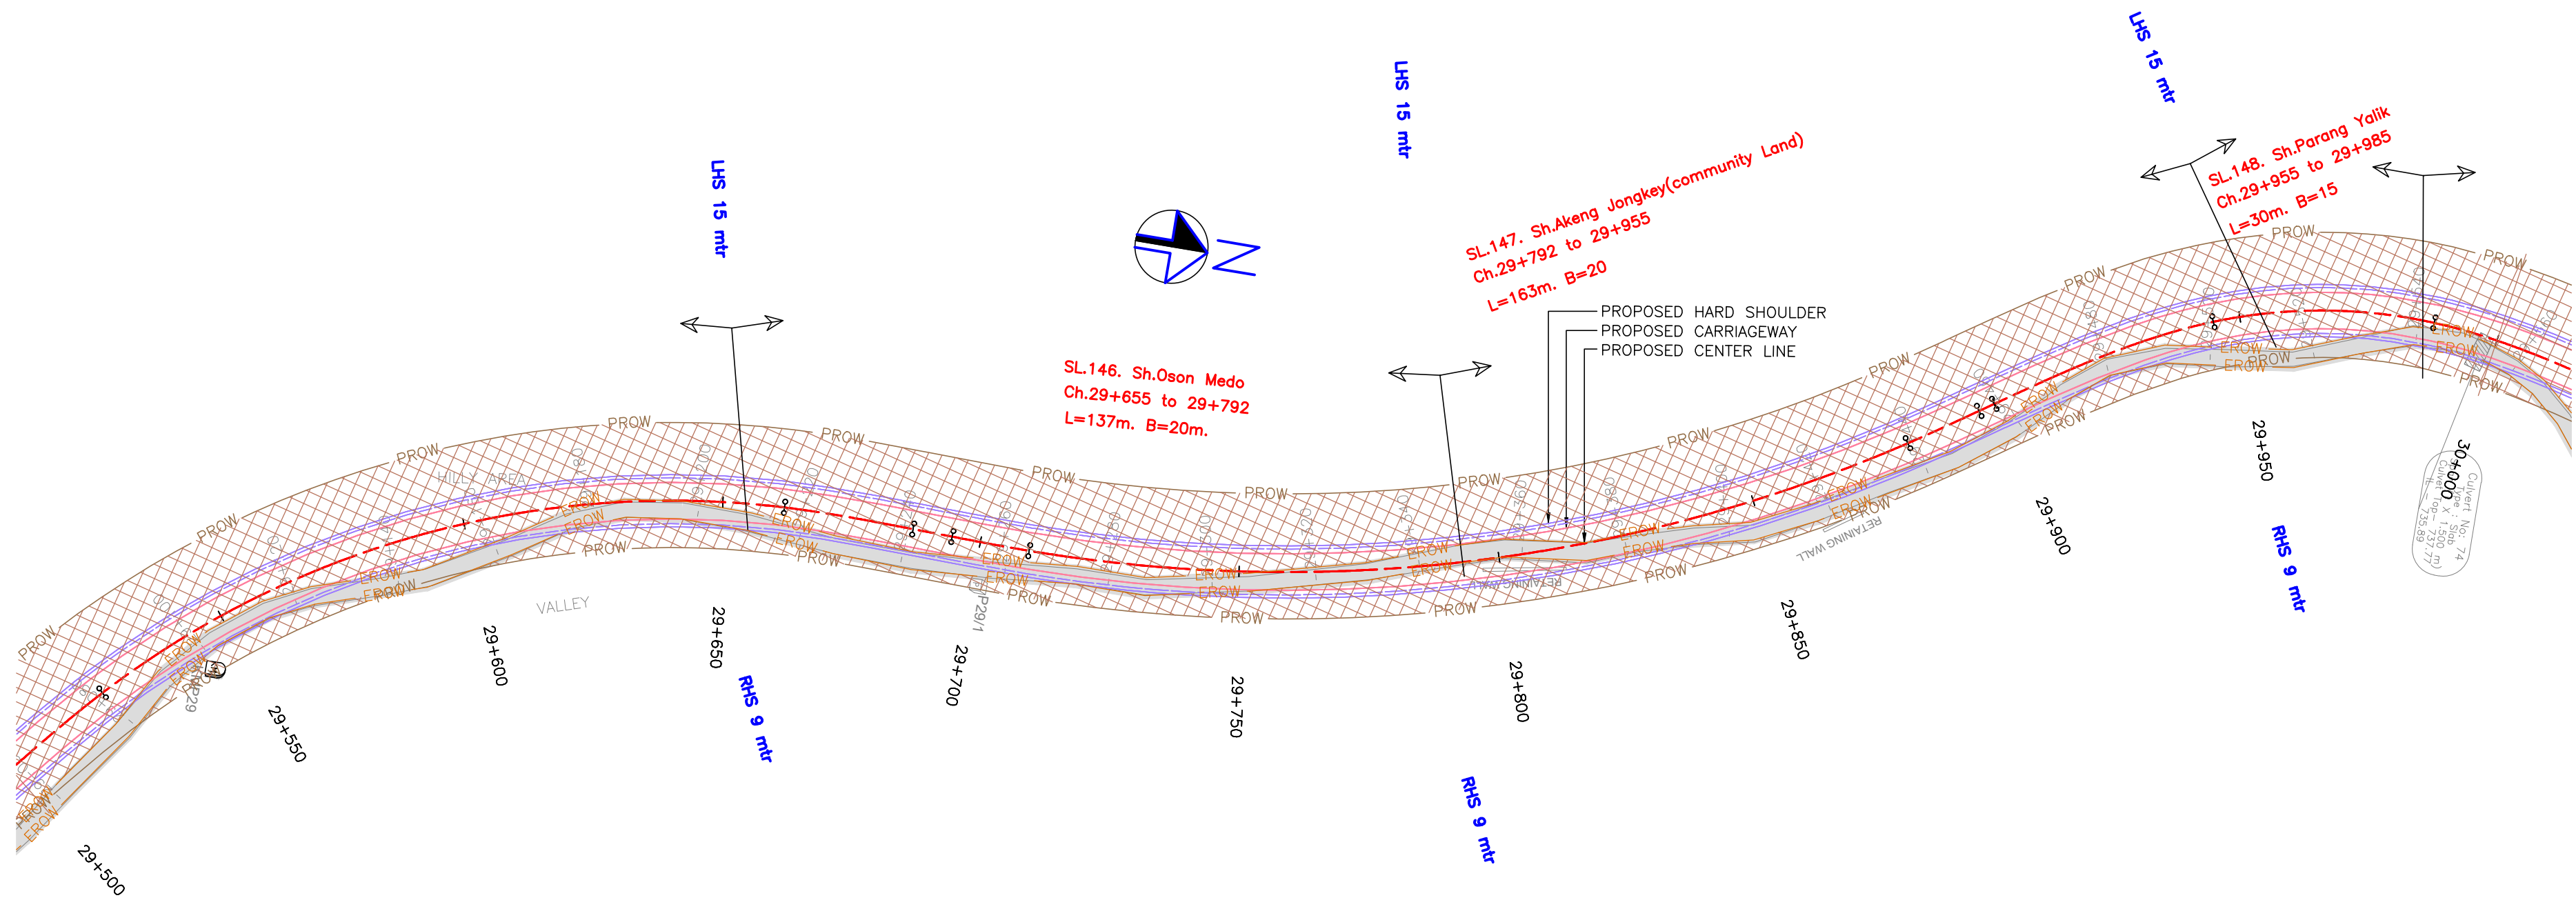

PLAN-KM 29+500 TO KM 30+000

R6	28/03/22	FOR ADDITION OF MUCK DISPOSAL AREAS	SBP	HVR	KMH
R5	29/10/21	FOR TENDER PURPOSE	TSJ	HVR	KMH
R4	06/05/21	FOR TENDER PURPOSE	TSJ	HVR	KMH
R3	18/08/18	FOR TENDER PURPOSE	SP	MGL	KMH
R2	21/03/17	FOR TENDER PURPOSE	YCT	MGL	KMH
R1	03/01/17	FOR TENDER PURPOSE	HPD	MGL	KMH
R0	15/11/16	FOR APPROVAL	RRM	MGL	KMH
NO.	DATE	REVISION/PURPOSE	DRAWN	CHECKED	APPROVED

SCALE

H=1:1000,

CONSULTANT



SPECTRUM Techno-Consultants Pvt. Ltd.
401/402, Raikar Bhavan, Plot No.9, Sector-17, Vashi, Navi Mumbai
400 703 India, Ph. 022-41115900, Email : info@spectrumworld.net

CLIENT



BORDER ROADS ORGANISATION

PROJECT

DETAILED PROJECT REPORT FOR
IMPROVEMENT OF ROAD
MIGGING-TUTTING KM 0.00 TO 35.00
IN UPPER SIANG DIST.
OF ARUNACHAL PRADESH

TITLE


LAND ACQUISITION
KM 29+500 TO KM 30+000

DRG.NO. DPR_600_STCPL_1000_231 (A) ISSUE


DATE: 28/03/22 DRAWN: SBP R6

DESIGN	CHECKED	APPROVED
AYF	HVR	KMH

SHEET SIZE : A2

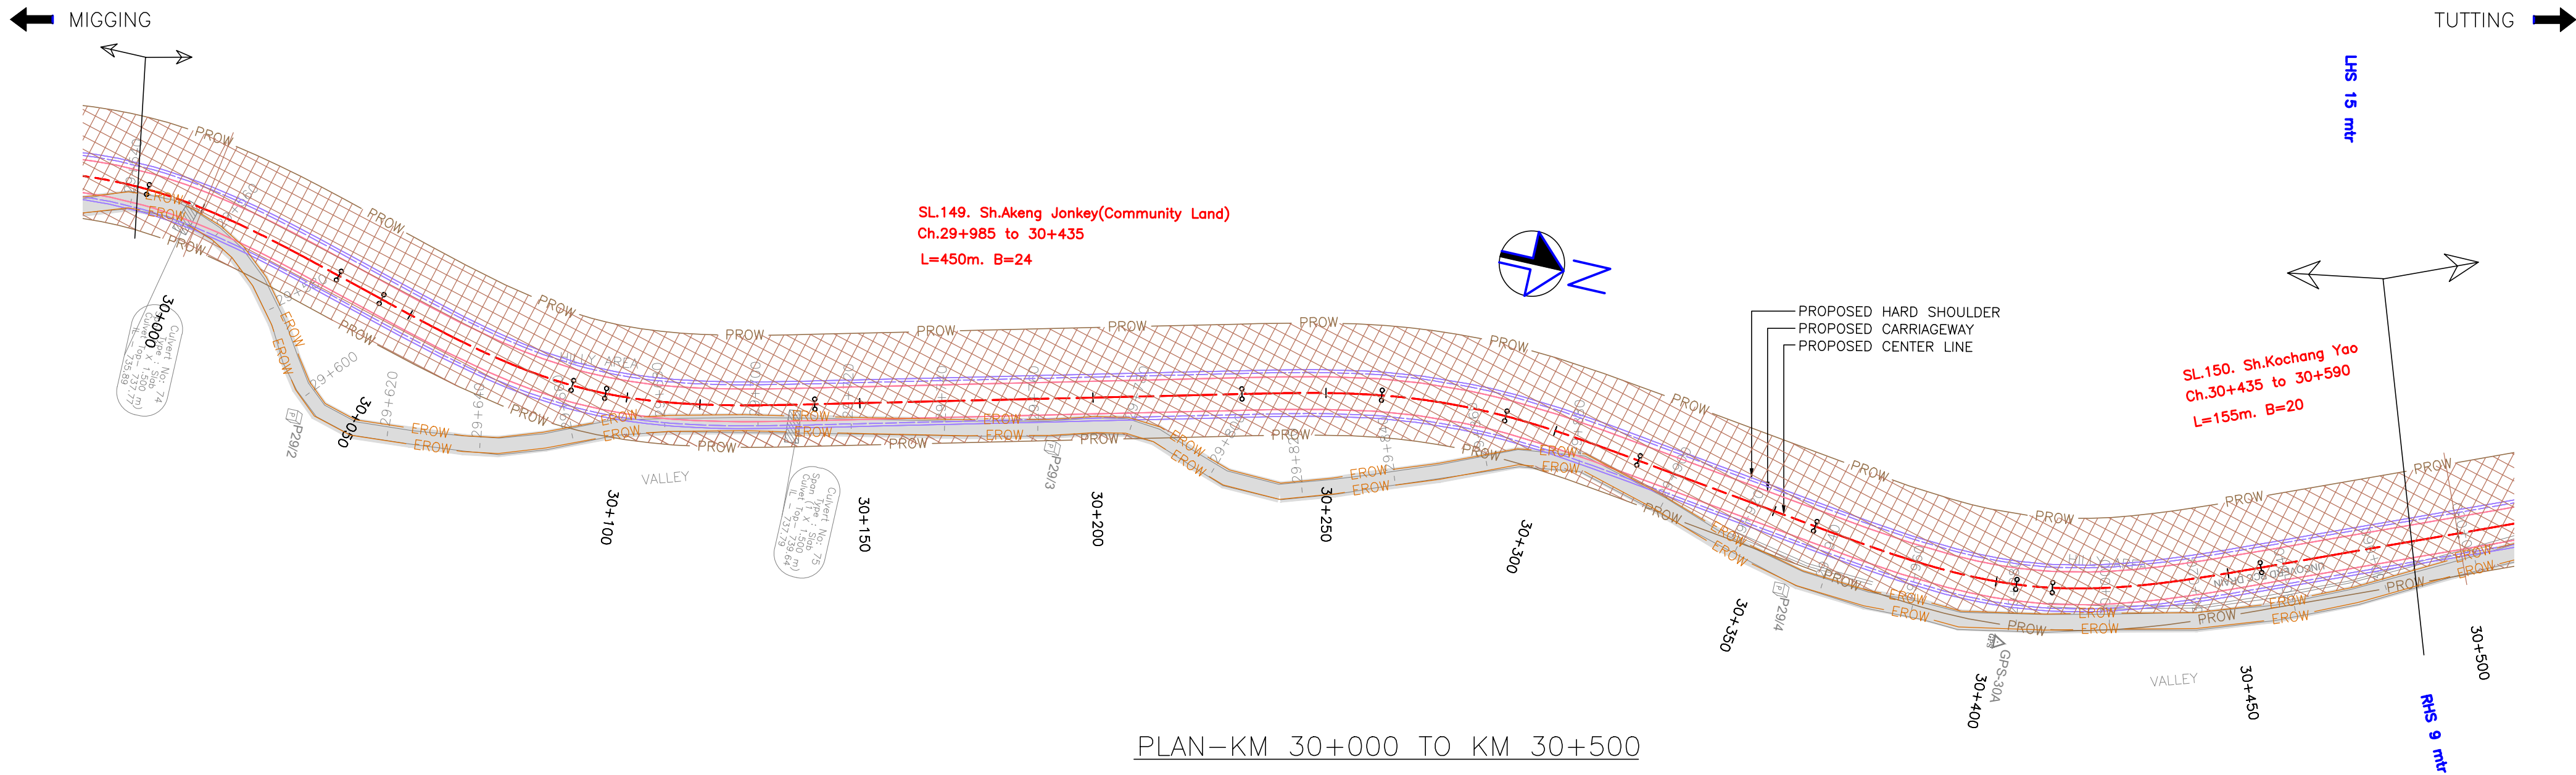

PLAN-KM 30+000 TO KM 30+500

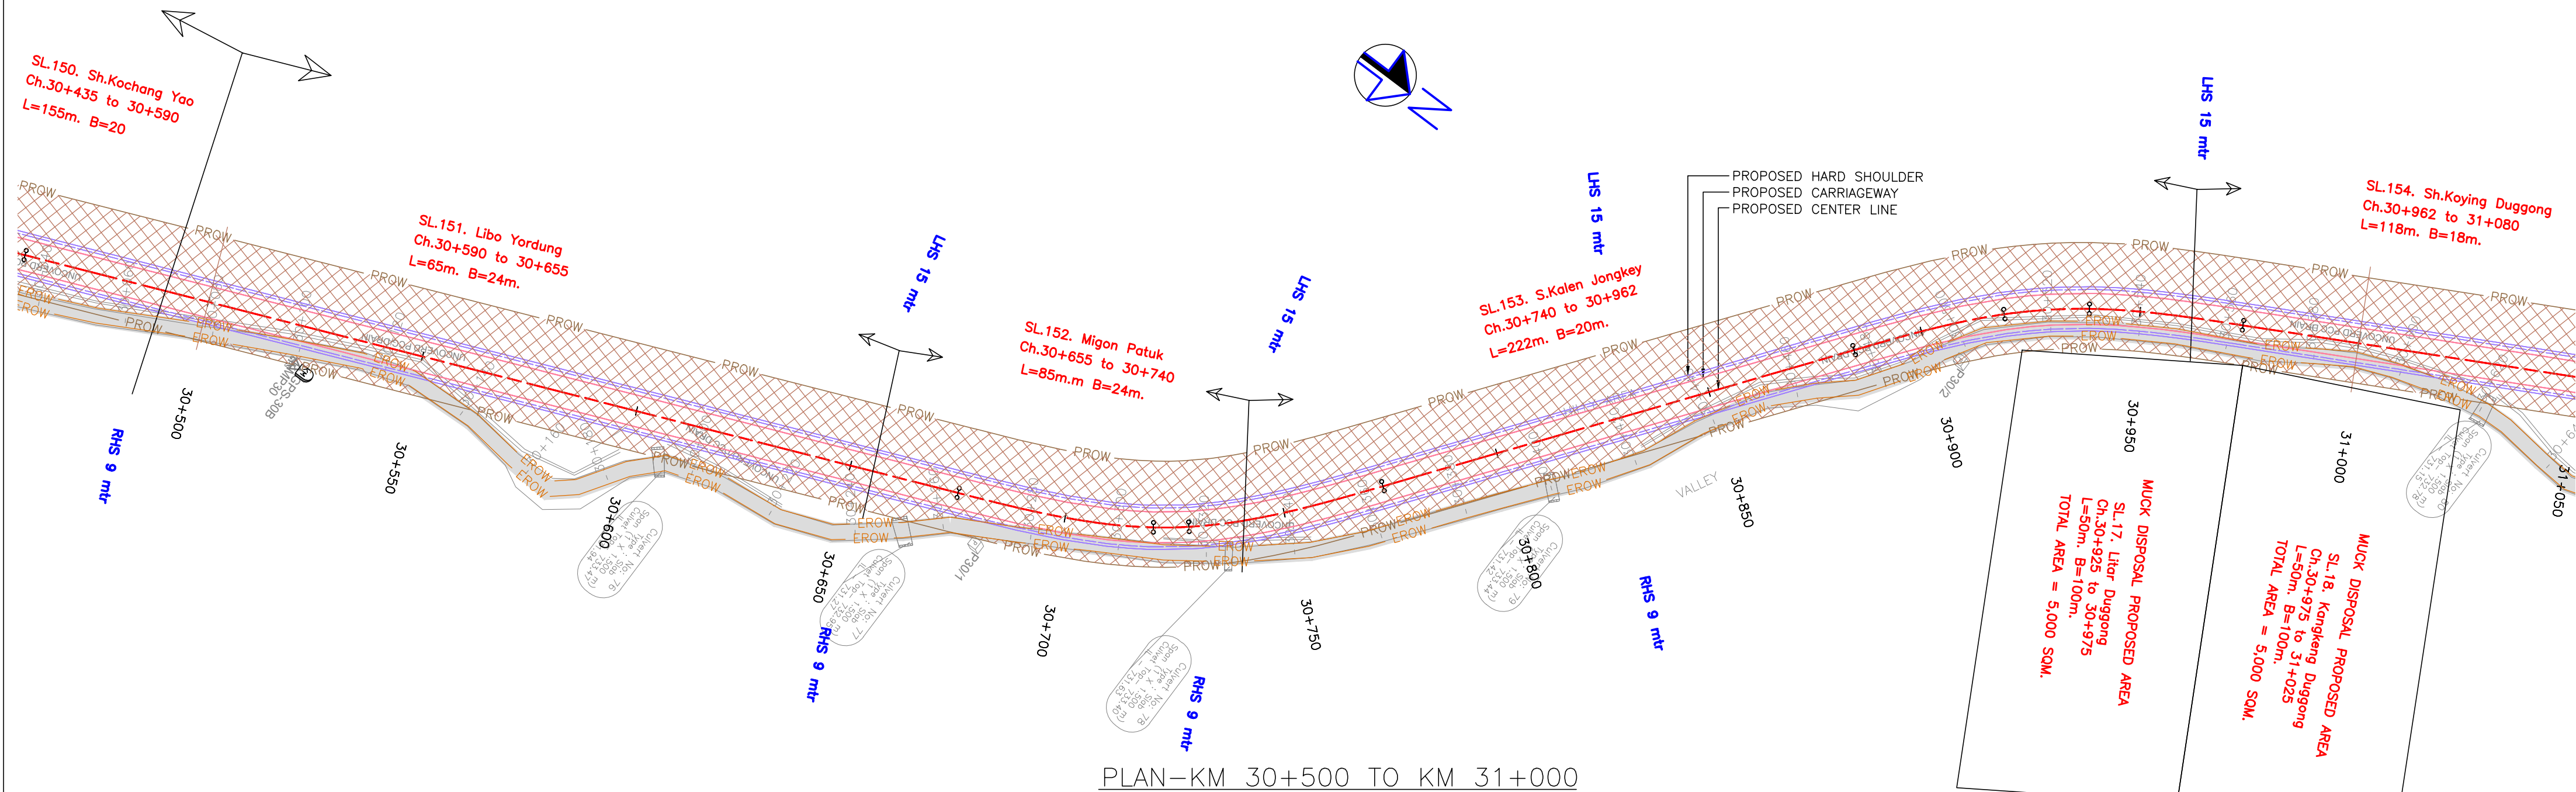

PLAN-KM 30+500 TO KM 31+000

R6	28/03/22	FOR ADDITION OF MUCK DISPOSAL AREAS	SBP	HVR	KMH
R5	29/10/21	FOR TENDER PURPOSE	TSJ	HVR	KMH
R4	06/05/21	FOR TENDER PURPOSE	TSJ	HVR	KMH
R3	18/08/18	FOR TENDER PURPOSE	SPP	MGL	KMH
R2	21/03/17	FOR TENDER PURPOSE	YCT	MGL	KMH
R1	03/01/17	FOR TENDER PURPOSE	HPD	MGL	KMH
R0	15/11/16	FOR APPROVAL	RRM	MGL	KMH
NO.	DATE	REVISION/PURPOSE	DRAWN	CHECKED	APPROVED

SCALE

H=1:1000,

CONSULTANT



SPECTRUM Techno-Consultants Pvt. Ltd.
401/402, Raktar Bhavan, Plot No.9, Sector-17, Vashi, Navi Mumbai
400 703 India, Ph. 022-41115900, Email : info@spectrumworld.net

CLIENT



BORDER ROADS ORGANISATION

PROJECT

DETAILED PROJECT REPORT FOR
IMPROVEMENT OF ROAD
MIGGING-TUTTING KM 0.00 TO 35.00
IN UPPER SIANG DIST.
OF ARUNACHAL PRADESH

TITLE

LAND ACQUISITION
KM 30+000 TO KM 31+000

DRG.NO. DPR_600_STCPL_1000_232

DATE: 28/03/22

DESIGN

AYF

DRAWN: SBP

CHECKED

HVR

ISSUE

R6

APPROVED

KMH


SHEET SIZE : A2




MIGGING



TUTTING

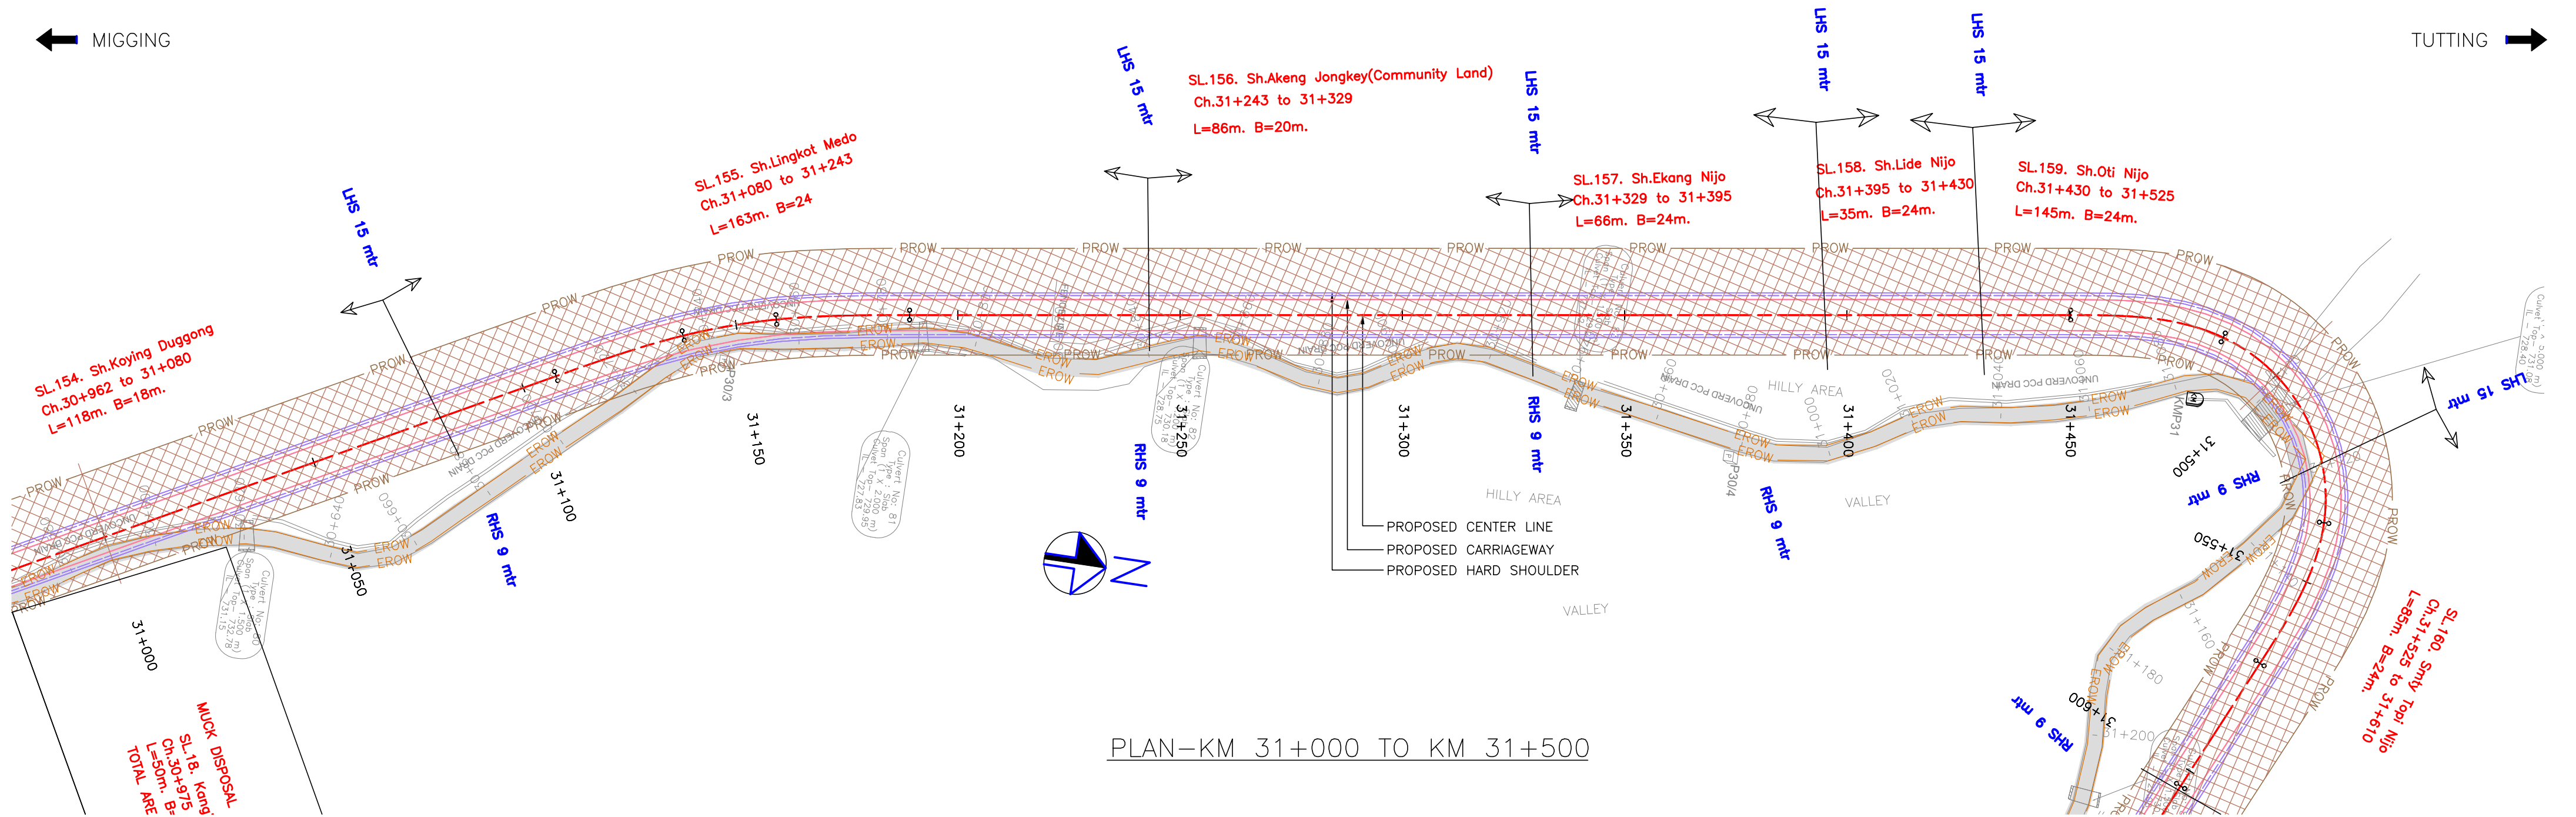

PLAN-KM 31+000 TO KM 31+500

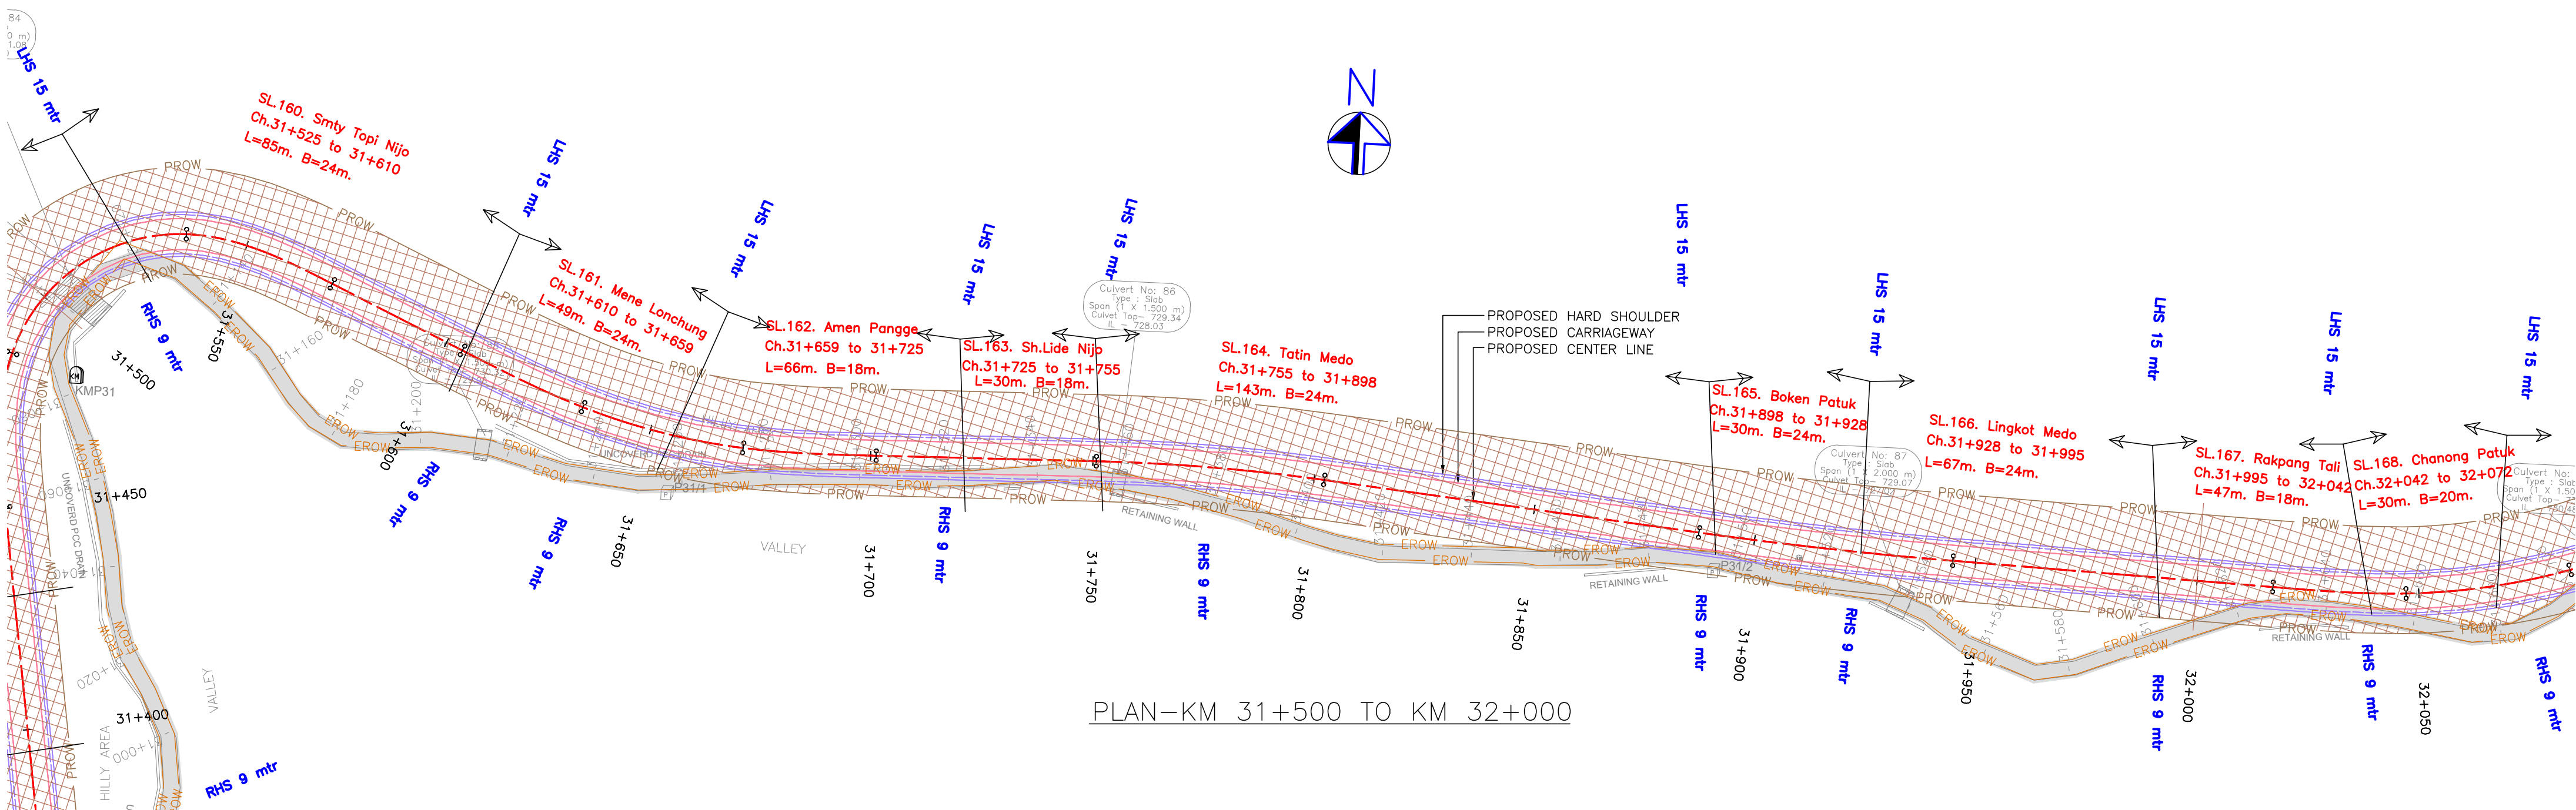

PLAN-KM 31+500 TO KM 32+000

R6	28/03/22	FOR ADDITION OF MUCK DISPOSAL AREAS	SBP	HVR	KMH
R5	29/10/21	FOR TENDER PURPOSE	TSJ	HVR	KMH
R4	06/05/21	FOR TENDER PURPOSE	TSJ	HVR	KMH
R3	18/08/18	FOR TENDER PURPOSE	SP	MGL	KMH
R2	21/03/17	FOR TENDER PURPOSE	YCT	MGL	KMH
R1	03/01/17	FOR TENDER PURPOSE	HPD	MGL	KMH
R0	15/11/16	FOR APPROVAL	RRM	MGL	KMH
NO.	DATE	REVISION/PURPOSE	DRAWN	CHECKED	APPROVED

SCALE

H=1:1000,

CONSULTANT



SPECTRUM Techno-Consultants Pvt. Ltd.
401/402, Raktar Bhavan, Plot No.9, Sector-17, Vashi, Navi Mumbai
400 703 India, Ph. 022-41115900, Email : info@spectrumworld.net

CLIENT



BORDER ROADS ORGANISATION

PROJECT

DETAILED PROJECT REPORT FOR
IMPROVEMENT OF ROAD
MIGGING-TUTTING KM 0.00 TO 35.00
IN UPPER SIANG DIST.
OF ARUNACHAL PRADESH

TITLE

LAND ACQUISITION
KM 31+000 TO KM 32+000

DRG.NO. DPR_600_STCPL_1000_233

DATE: 28/03/22

DRAWN: SBP

DESIGN

CHECKED

APPROVED

AYF

HVR

KMH

ISSUE

R6

AYF

HVR



KMH

AYF

HVR

KMH

TUTTING ➡

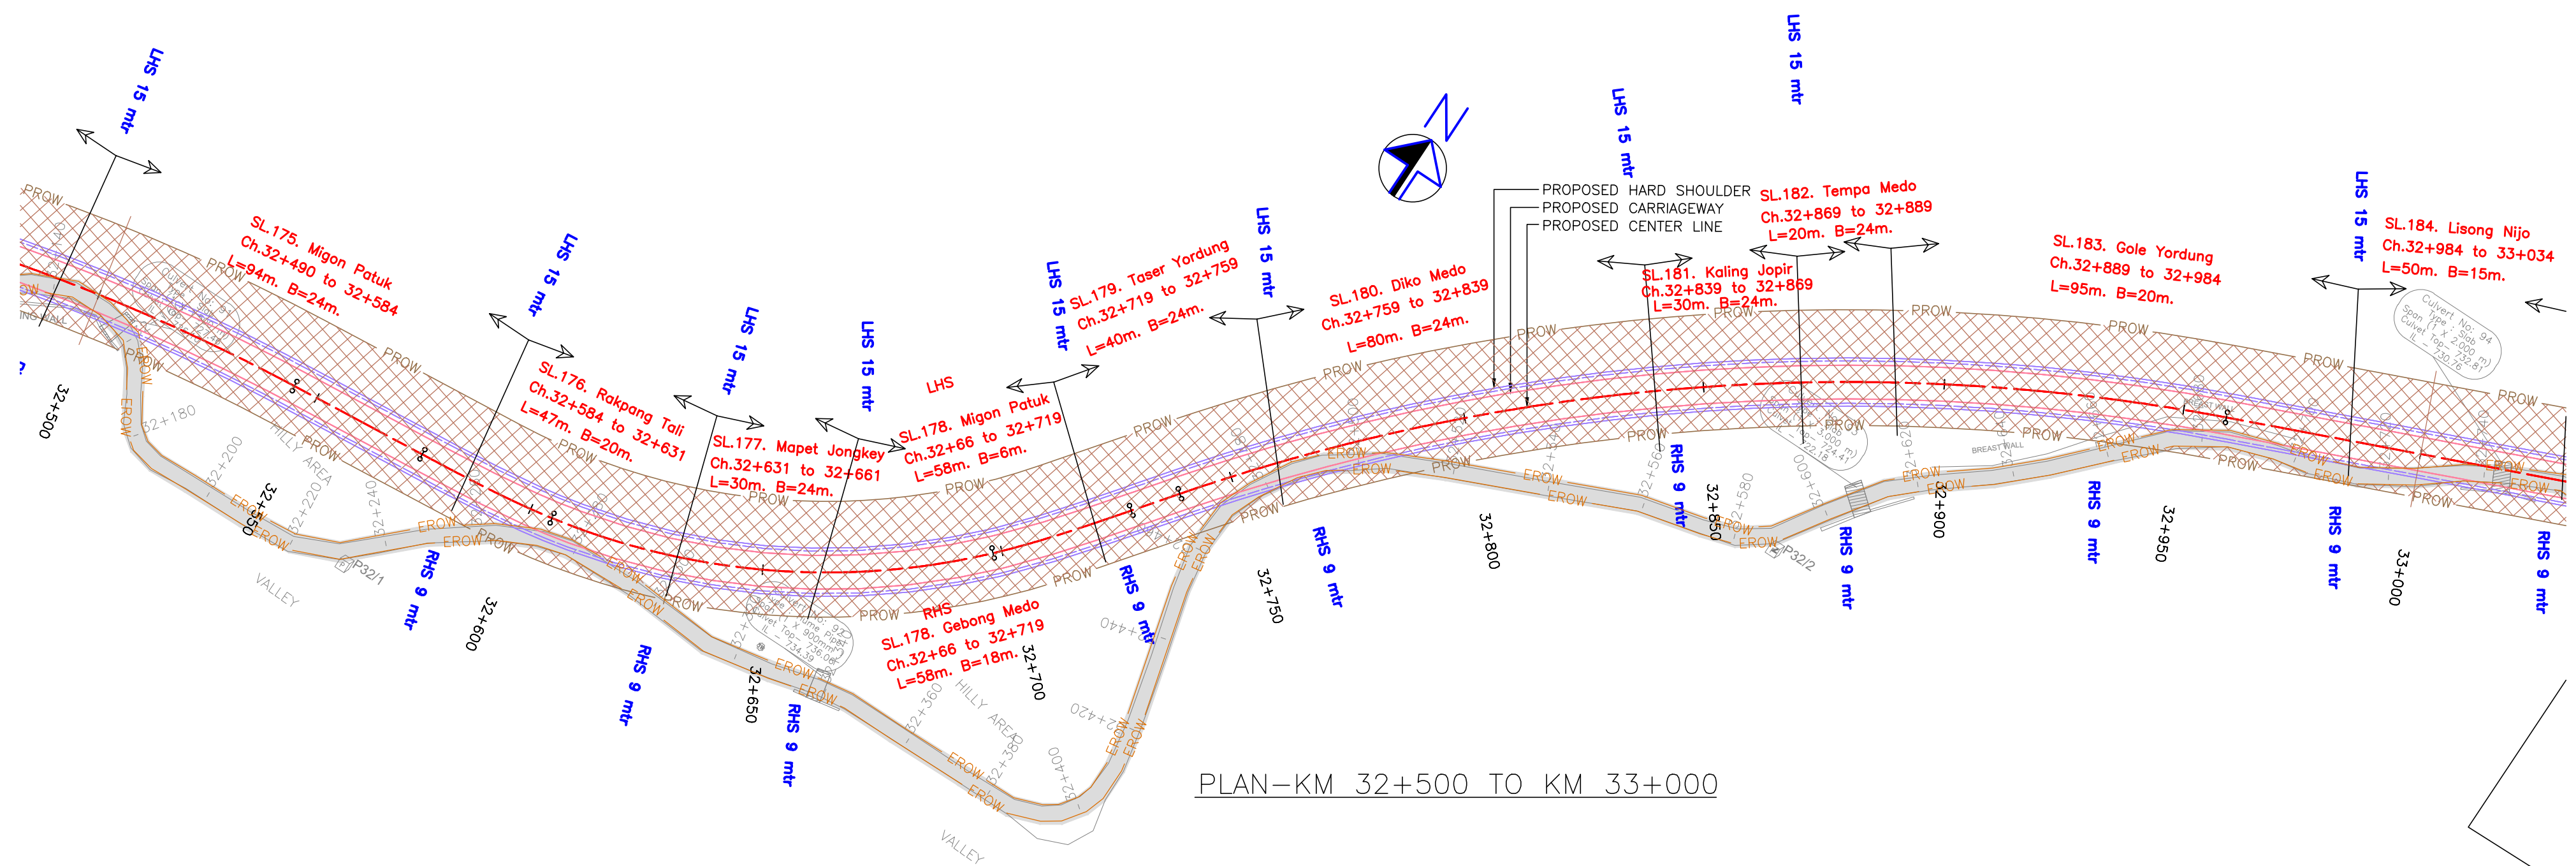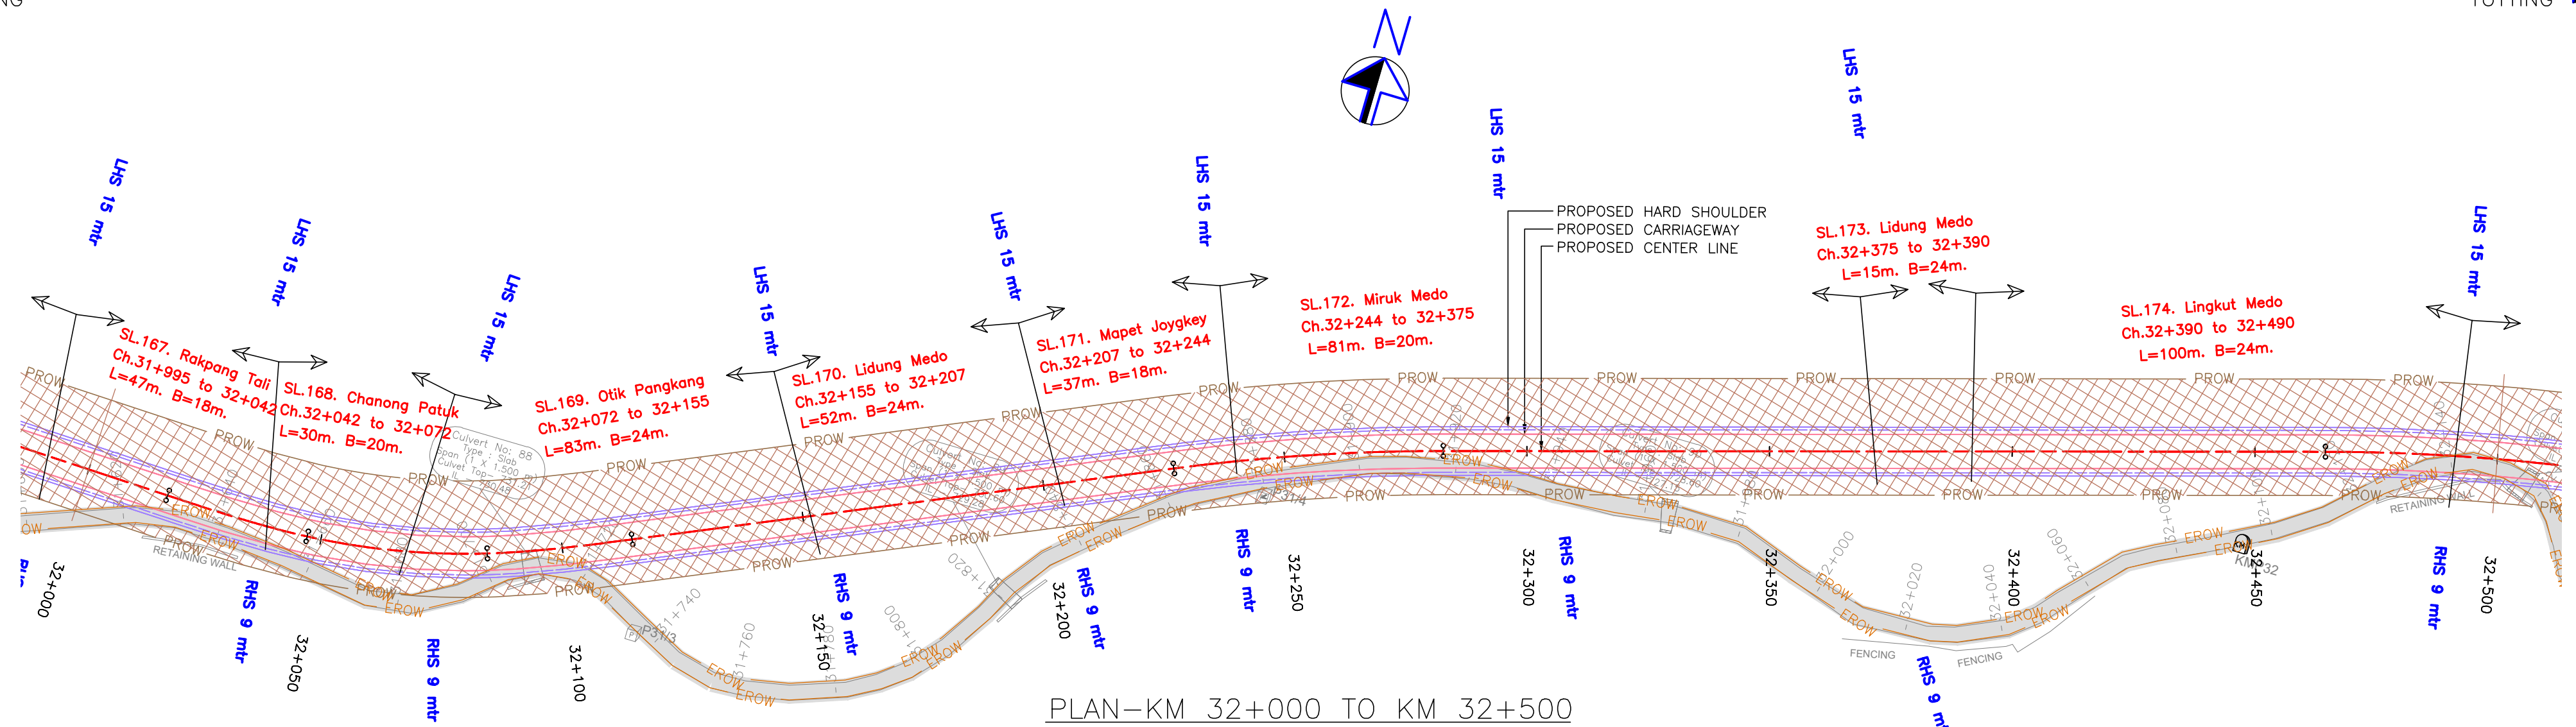

R6	28/03/22	FOR ADDITION OF MUCK DISPOSAL AREAS	SBP	HVR	KMH
R5	29/10/21	FOR TENDER PURPOSE	TSJ	HVR	KMH
R4	06/05/21	FOR TENDER PURPOSE	TSJ	HVR	KMH
R3	18/08/18	FOR TENDER PURPOSE	SPP	MGL	KMH
R2	21/03/17	FOR TENDER PURPOSE	YCT	MGL	KMH
R1	03/01/17	FOR TENDER PURPOSE	HPD	MGL	KMH
R0	15/11/16	FOR APPROVAL	RRM	MGL	KMH
NO.	DATE	REVISION/PURPOSE	DRAWN	CHECKED	APPROVED

SCALE

H=1:1000,



SPECTRUM Techno-Consultants Pvt. Ltd.
401/402, Raikar Bhavan, Plot No.9, Sector-17, Vashi, Navi Mumbai
400 703 India. Ph. 022-41115900, Email : info@spectrumworld.net


BORDER ROADS ORGANISATION 

PROJECT	DETAILED PROJECT REPORT FOR IMPROVEMENT OF ROAD MIGGING-TUTTING KM 0.00 TO 35.00 IN UPPER SIANG DIST. OF ARUNACHAL PRADESH
---------	--

TITLE
LAND ACQUISITION KM 32+000 TO KM 33+000

DRG.NO: DPR_600_STCPL_1000_234		ISSUE
DATE: 28/03/22	DRAWN: SBP	
R6		
DESIGN	CHECKED	APPROVED
AYF	HVR	KMH

SHEET SIZE : A2

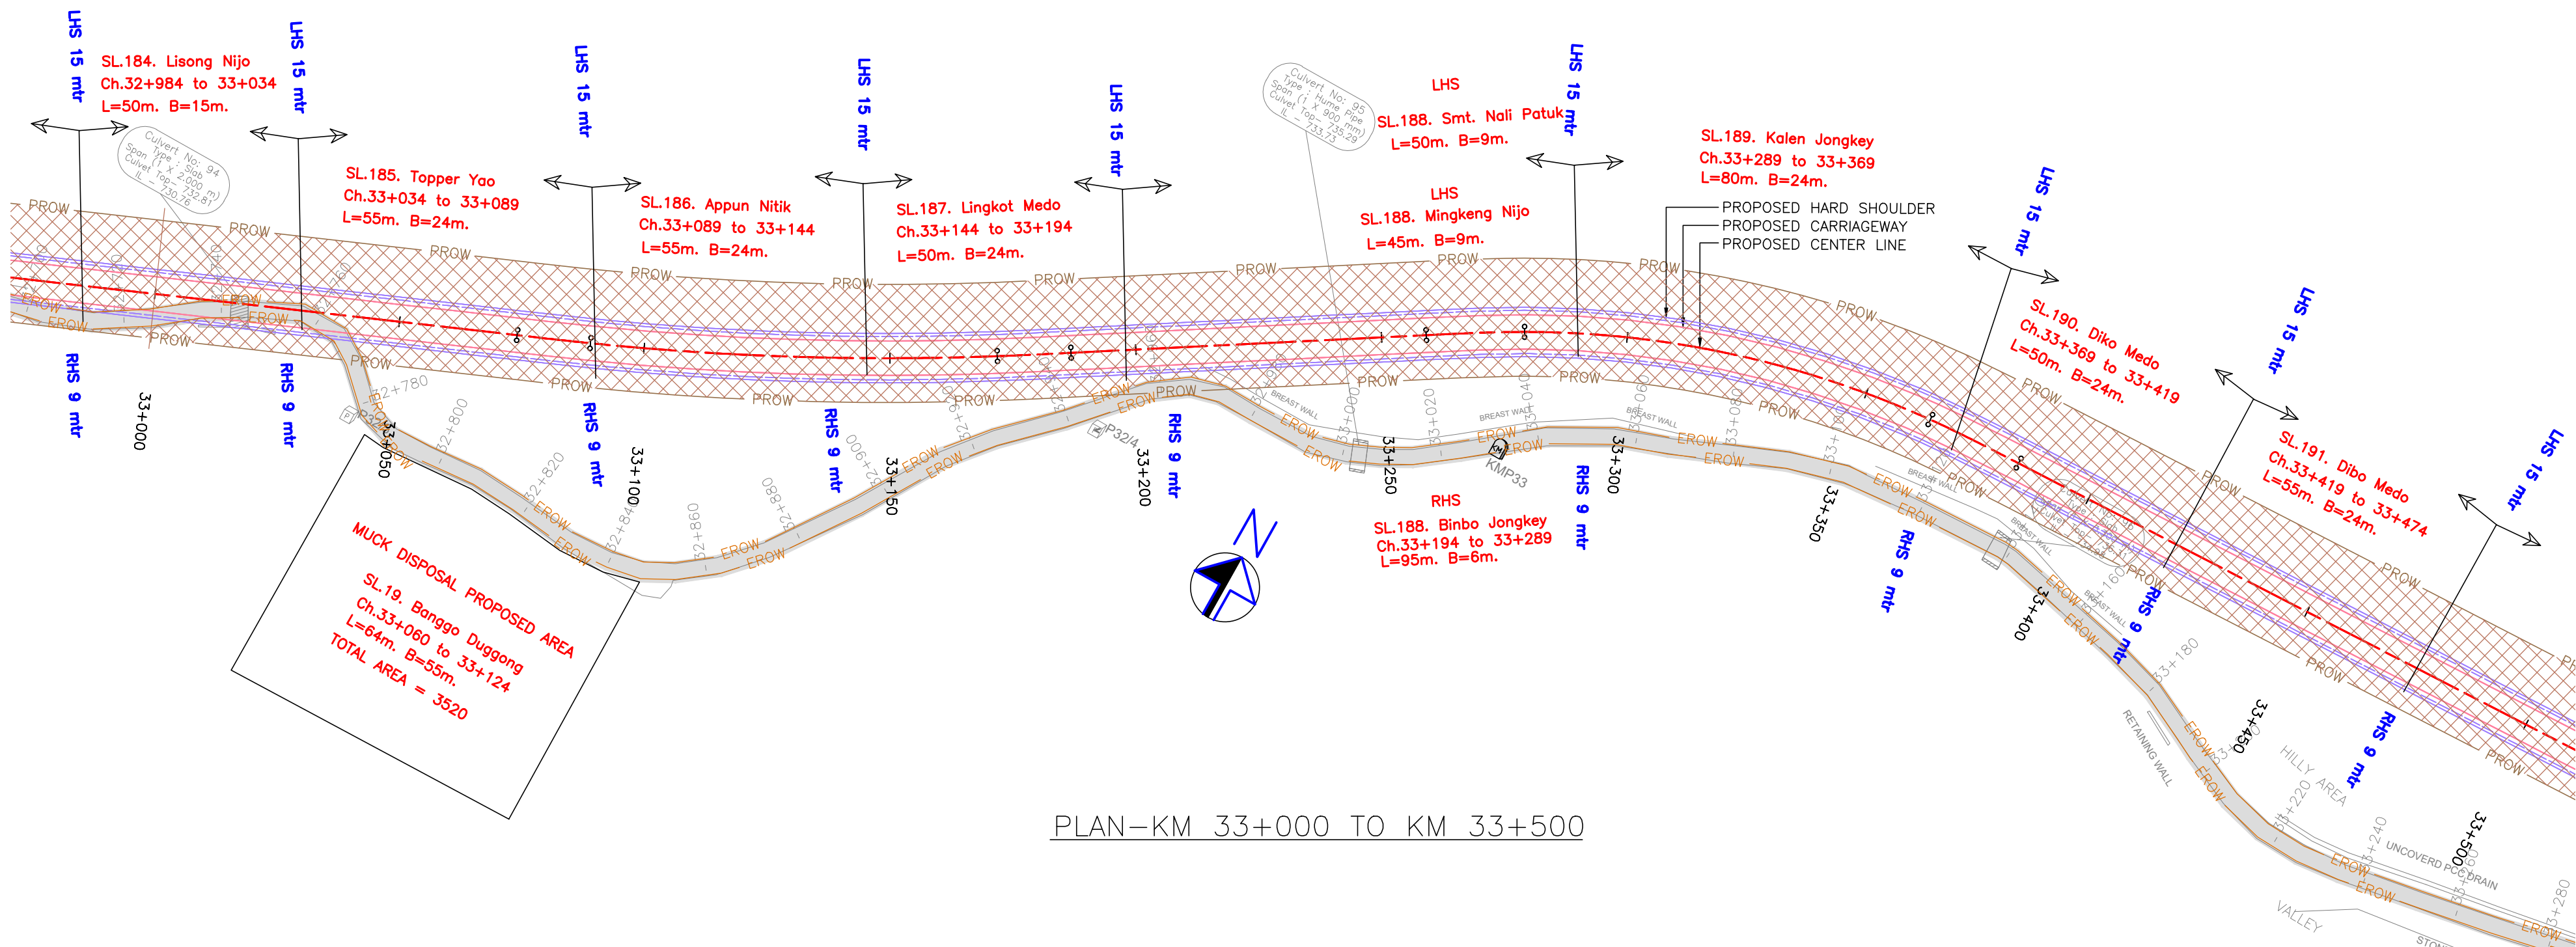

PLAN-KM 33+000 TO KM 33+500

R6	28/03/22	FOR ADDITION OF MUCK DISPOSAL AREAS	SBP	HVR	KMH
R5	29/10/21	FOR TENDER PURPOSE	TSJ	HVR	KMH
R4	06/05/21	FOR TENDER PURPOSE	TSJ	HVR	KMH
R3	18/08/18	FOR TENDER PURPOSE	SPP	MGL	KMH
R2	21/03/17	FOR TENDER PURPOSE	YCT	MGL	KMH
R1	03/01/17	FOR TENDER PURPOSE	HPD	MGL	KMH
R0	15/11/16	FOR APPROVAL	RRM	MGL	KMH
NO.	DATE	REVISION/PURPOSE	DRAWN	CHECKED	APPROVED

SCALE

H=1:1000,

CONSULTANT



SPECTRUM Techno-Consultants Pvt. Ltd.
401/402, Raktar Bhavan, Plot No.9, Sector-17, Vashi, Navi Mumbai
400 703 India, Ph. 022-41115900, Email : info@spectrumworld.net

CLIENT



BORDER ROADS ORGANISATION

PROJECT

DETAILED PROJECT REPORT FOR
IMPROVEMENT OF ROAD
MIGGING-TUTTING KM 0.00 TO 35.00
IN UPPER SIANG DIST.
OF ARUNACHAL PRADESH

TITLE

LAND ACQUISITION
KM 33+000 TO KM 33+500

DRG.NO. DPR_600_STCPL_1000_235

DATE: 28/03/22

DRAWN: SBP

DESIGN

CHECKED

APPROVED

AYF


HVR

KMH

ISSUE

R6

SHEET SIZE : A2

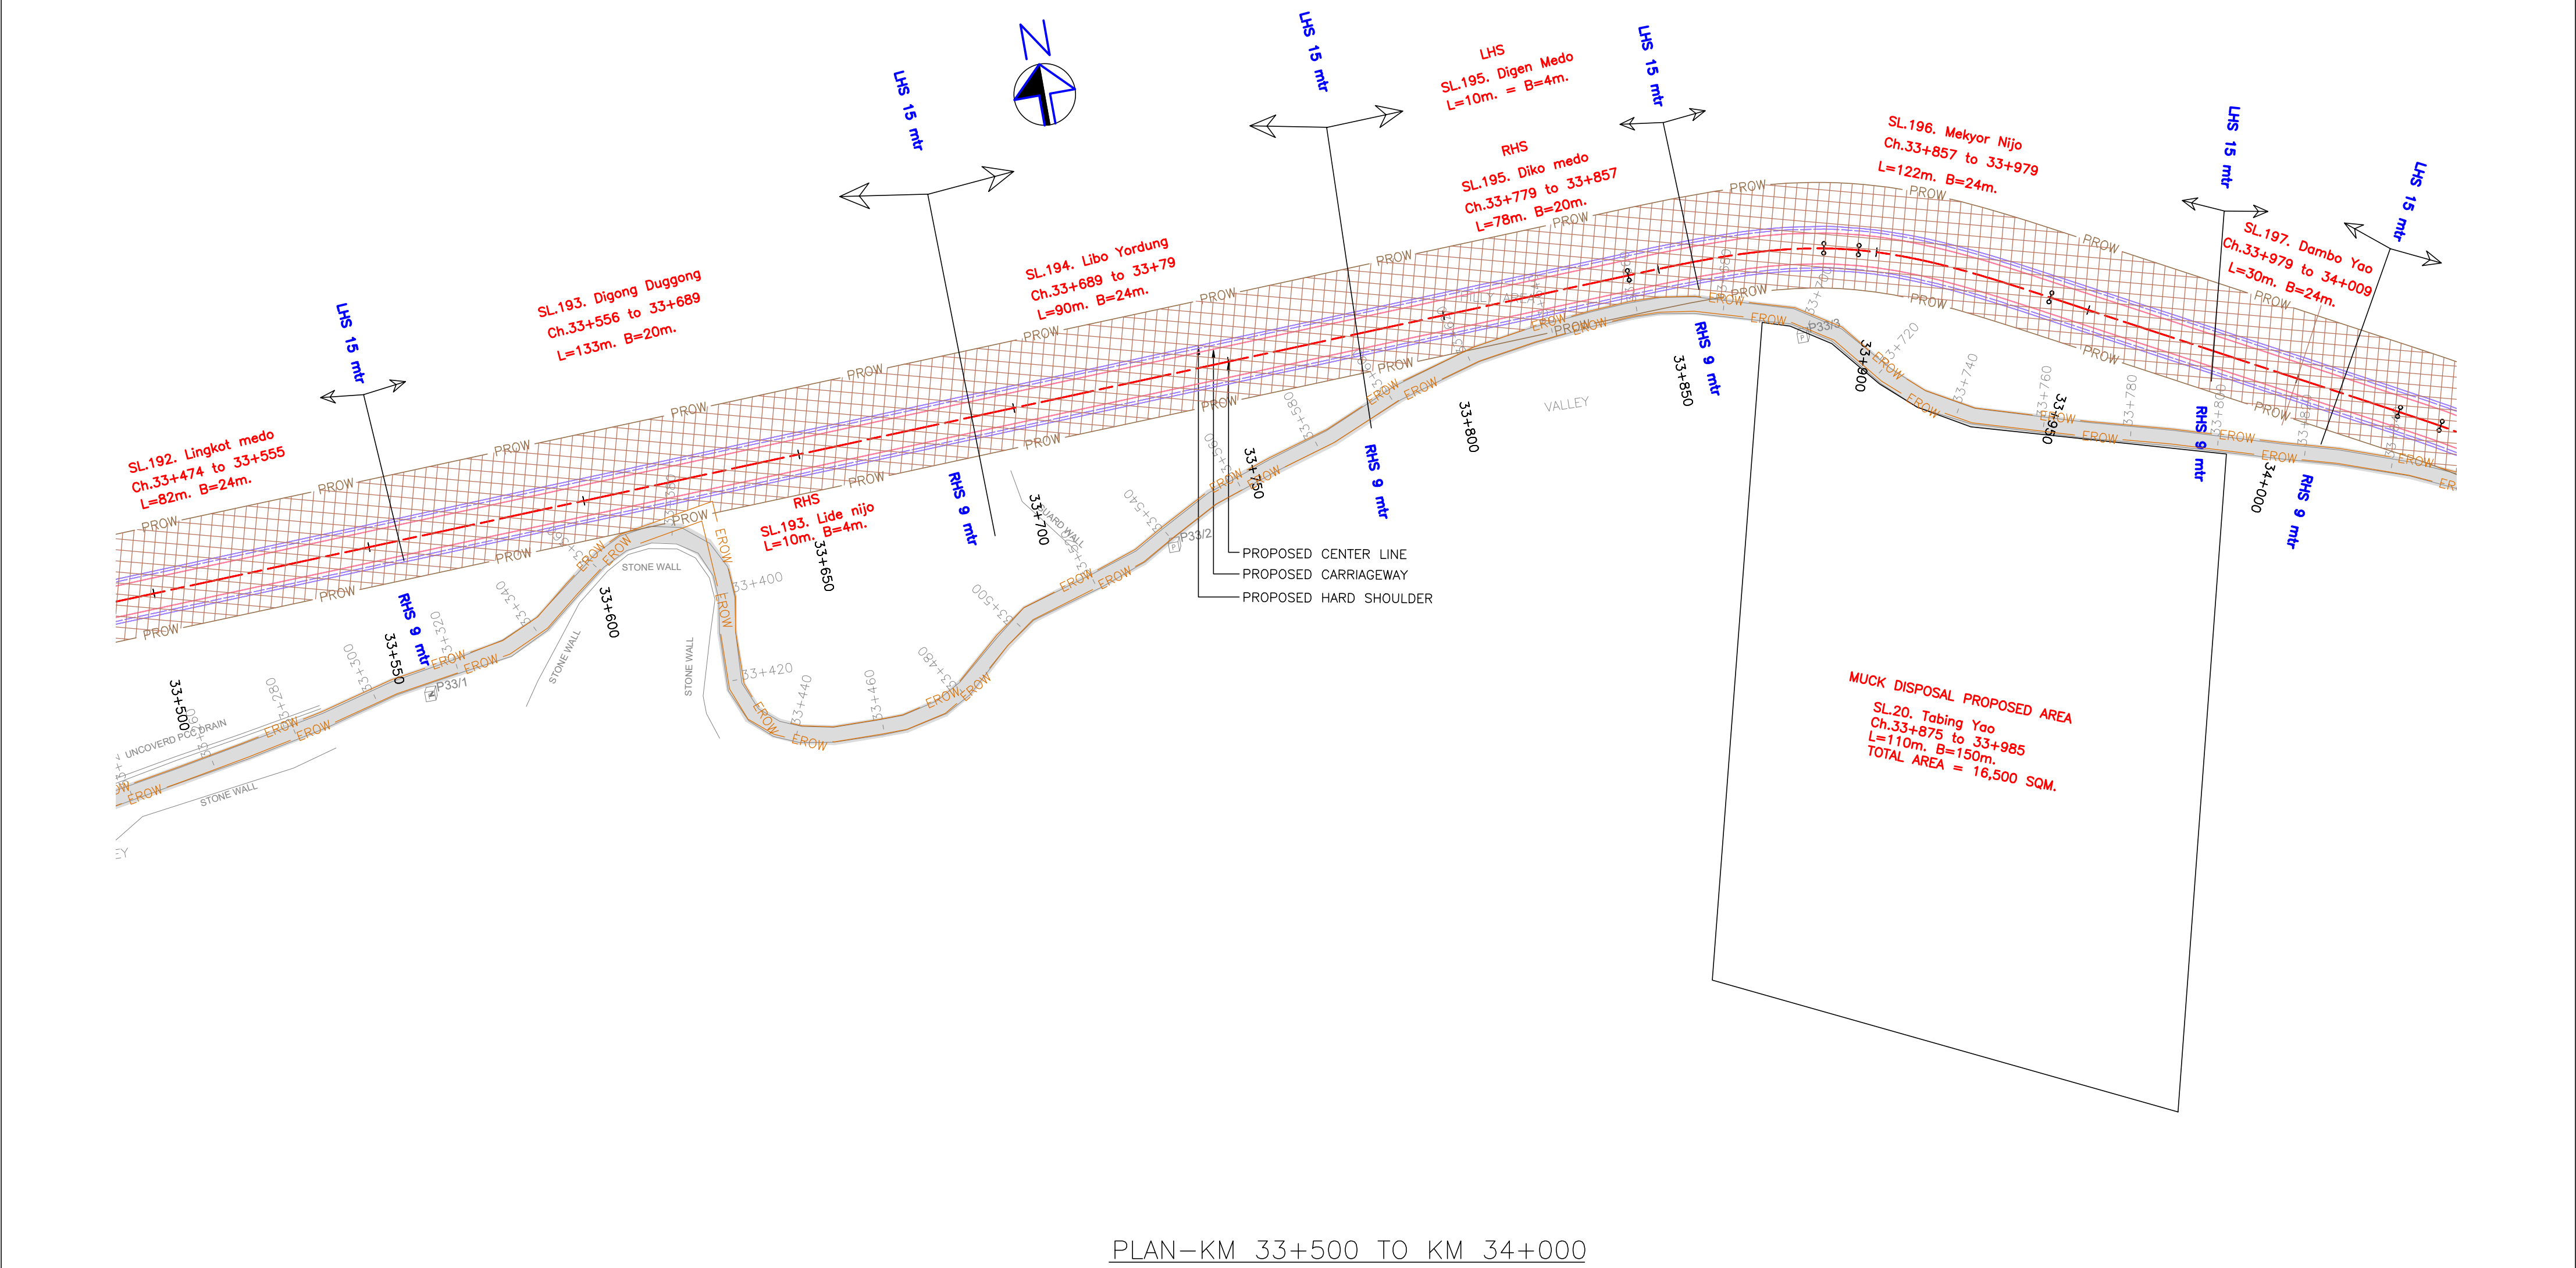

PLAN—KM 33+500 TO KM 34+000

R6	28/03/22	FOR ADDITION OF MUCK DISPOSAL AREAS	SBP	HVR	KMH
R5	29/10/21	FOR TENDER PURPOSE	TSJ	HVR	KMH
R4	06/05/21	FOR TENDER PURPOSE	TSJ	HVR	KMH
R3	18/08/18	FOR TENDER PURPOSE	SPP	MGL	KMH
R2	21/03/17	FOR TENDER PURPOSE	YCT	MGL	KMH
R1	03/01/17	FOR TENDER PURPOSE	HPD	MGL	KMH
R0	15/11/16	FOR APPROVAL	RRM	MGL	KMH
NO.	DATE	REVISION/PURPOSE	DRAWN	CHECKED	APPROVED

SCALE
H=1:1000,

CONSULTANT

 **SPECTRUM** Techno-Consultants Pvt. Ltd.
401/402, Raktar Bhavan, Plot No.9, Sector-17, Vashi, Navi Mumbai
400 703 India, Ph. 022-41115900, Email : info@spectrumworld.net

CLIENT

 **BORDER ROADS ORGANISATION** 

PROJECT
DETAILED PROJECT REPORT FOR
IMPROVEMENT OF ROAD
MIGGING-TUTTING KM 0.00 TO 35.00
IN UPPER SIANG DIST.
OF ARUNACHAL PRADESH

TITLE
LAND ACQUISITION
KM 33+500 TO KM 34+000

DRG.NO. DPR_600_STCPL_1000_235 (A)		ISSUE
DATE: 28/03/22	DRAWN: SBP	R6
DESIGN	CHECKED	APPROVED
AYF	HVR	KMH


MAP OF GREF CAMP LOCATED AT NINGGING VILLAGE
UPPER SIANG DISTRICT (A.P)

TOTAL AREA = 2400.00 SQM.

MAP BOUNDARY DESCRIPTION	
SLn	Direction
1.	North
2.	South
3.	East
4.	West

LEGEND

- Proposed area.....
- Station points.....
- PMGSY Road.....
- Boundary line.....

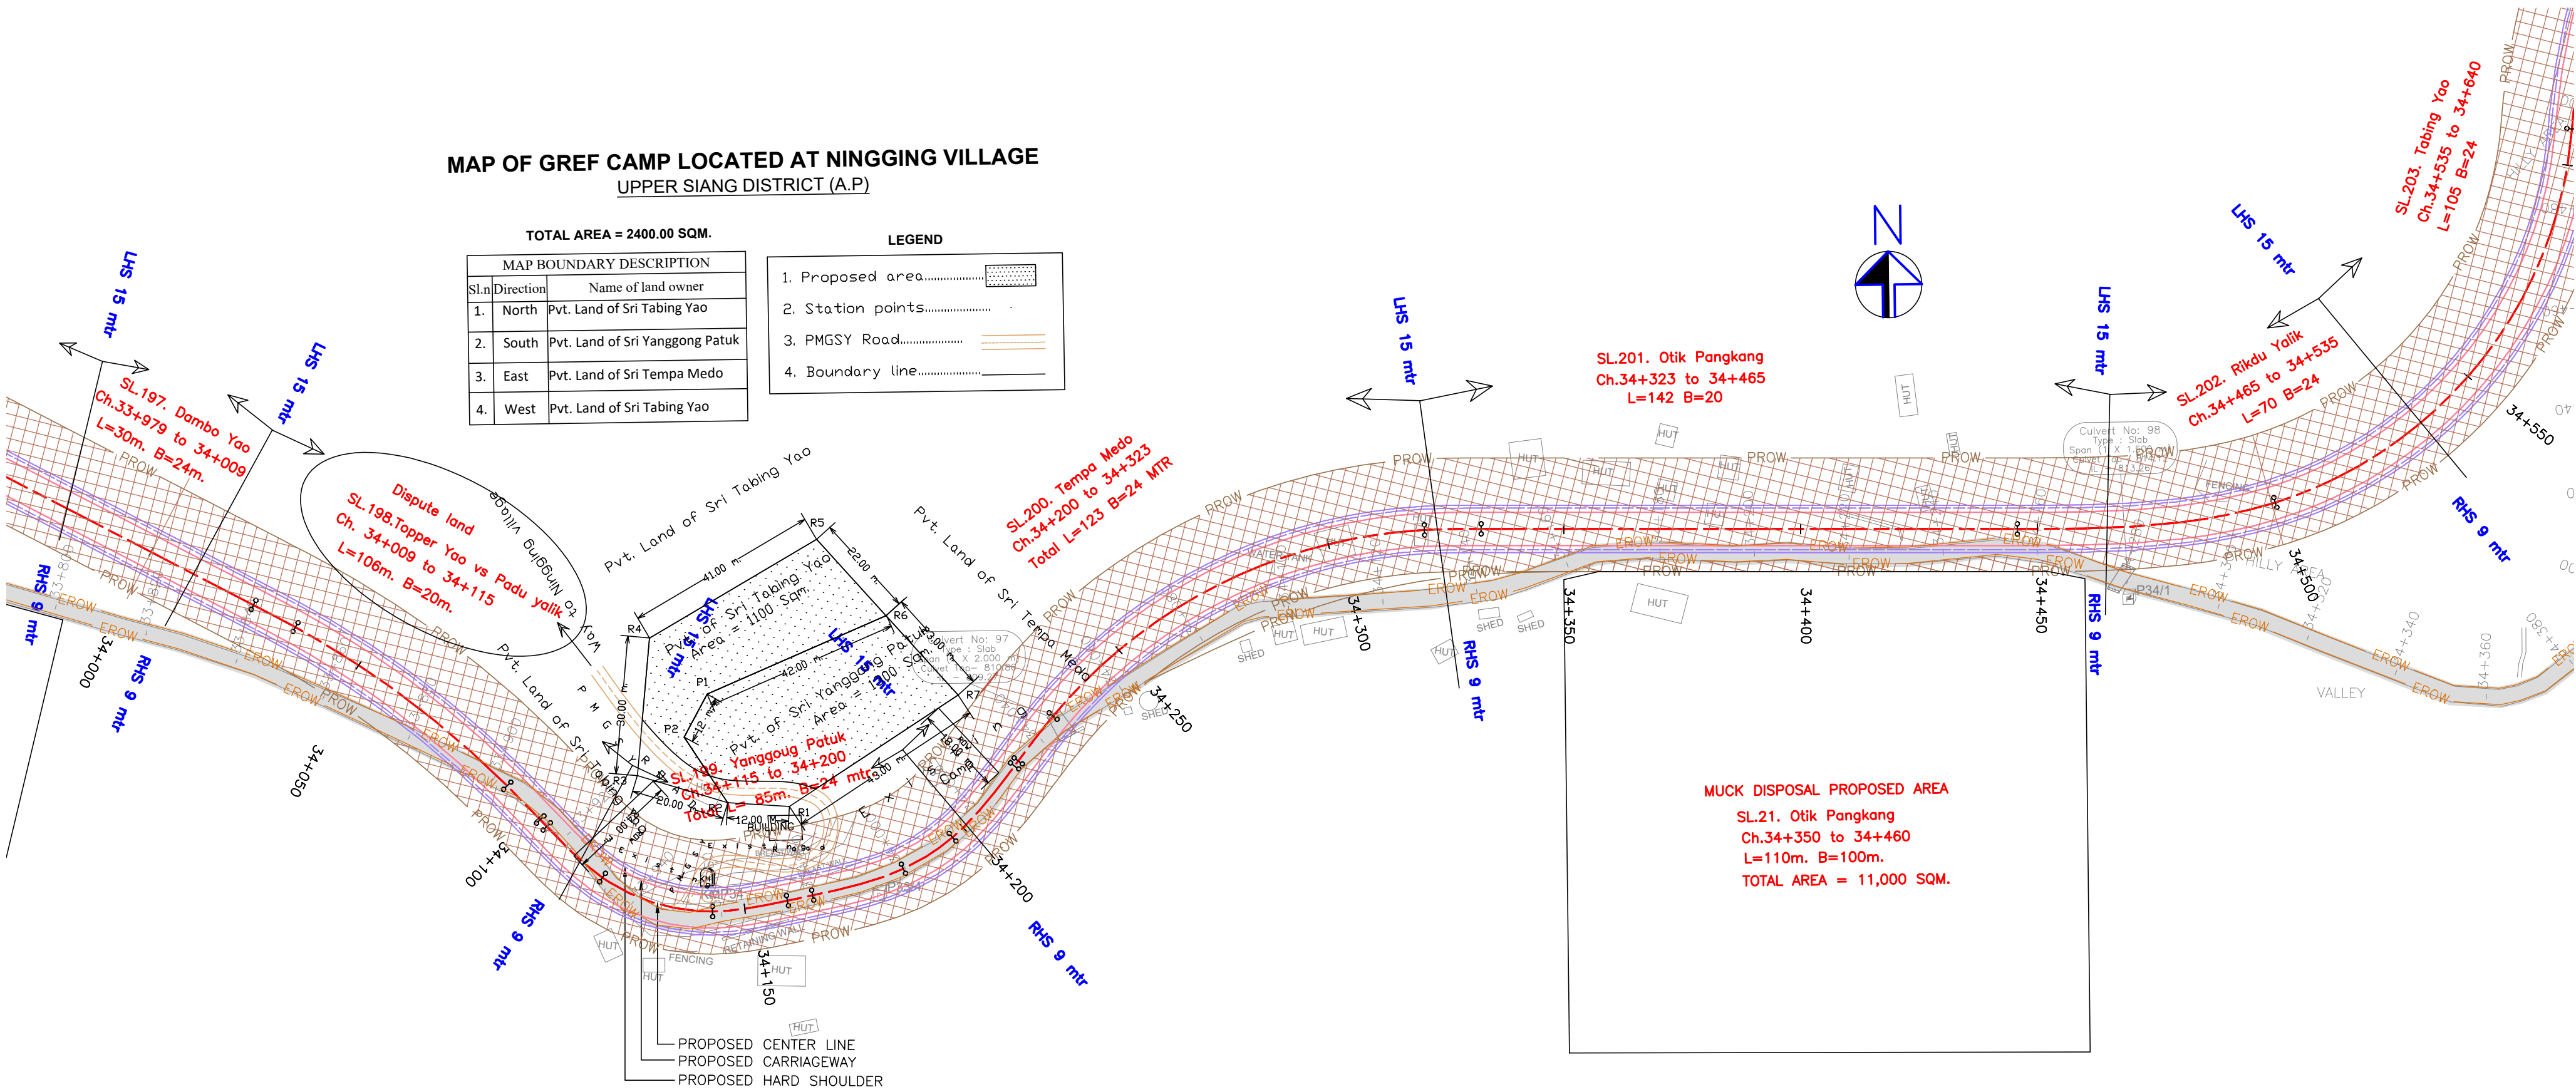

PLAN-KM 34+000 TO KM 34+500

R6	28/03/22	FOR ADDITION OF MUCK DISPOSAL AREAS	SBP	HVR	KMH
R5	29/10/21	FOR TENDER PURPOSE	TSJ	HVR	KMH
R4	06/05/21	FOR TENDER PURPOSE	TSJ	HVR	KMH
R3	18/08/18	FOR TENDER PURPOSE	SPP	MGL	KMH
R2	21/03/17	FOR TENDER PURPOSE	YCT	MGL	KMH
R1	03/01/17	FOR TENDER PURPOSE	HPD	MGL	KMH
R0	15/11/16	FOR APPROVAL	RRM	MGL	KMH
NO.	DATE	REVISION/PURPOSE	DRAWN	CHECKED	APPROVED

SCALE

H=1:1000,

CONSULTANT



SPECTRUM Techno-Consultants Pvt. Ltd.
401/402, Raktar Bhavan, Plot No.9, Sector-17, Vashi, Navi Mumbai
400 703 India, Ph. 022-41115900, Email : info@spectrumworld.net

CLIENT



BORDER ROADS ORGANISATION

PROJECT

DETAILED PROJECT REPORT FOR
IMPROVEMENT OF ROAD
MIGGING-TUTTING KM 0.00 TO 35.00
IN UPPER SIANG DIST.
OF ARUNACHAL PRADESH

TITLE

LAND ACQUISITION
KM 34+000 TO KM 34+500

DRG.NO. DPR_600_STCPL_1000_236

DATE: 28/03/22

DRAWN: SBP


DESIGN: AYF
CHECKED: HVR
APPROVED: KMH

ISSUE


R6

KMH

SHEET SIZE : A2

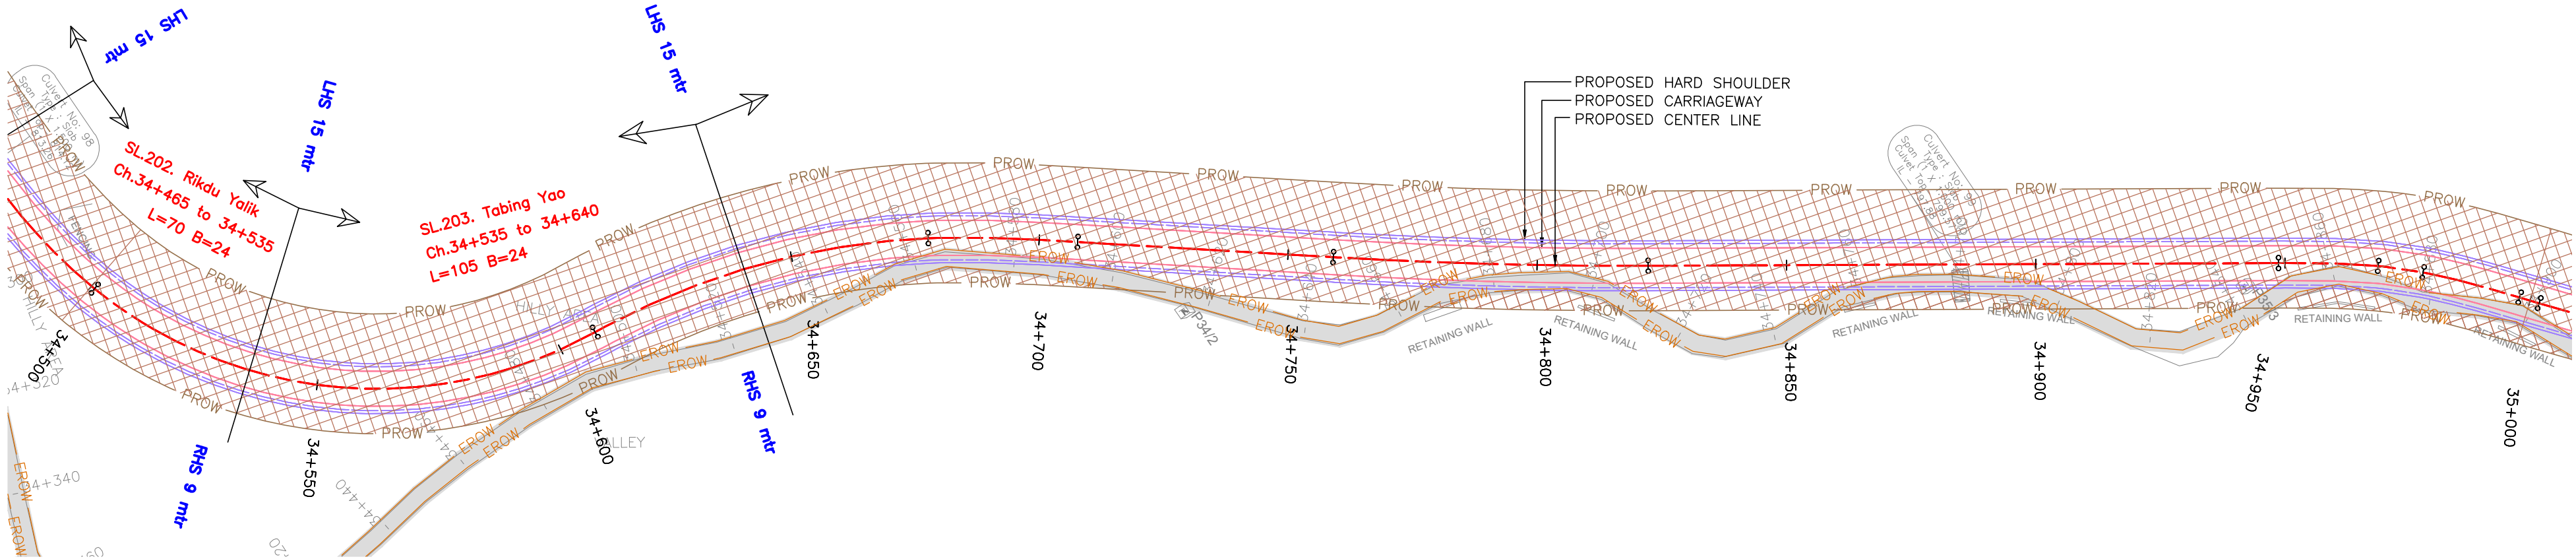

PLAN-KM 34+500 TO KM 35+000

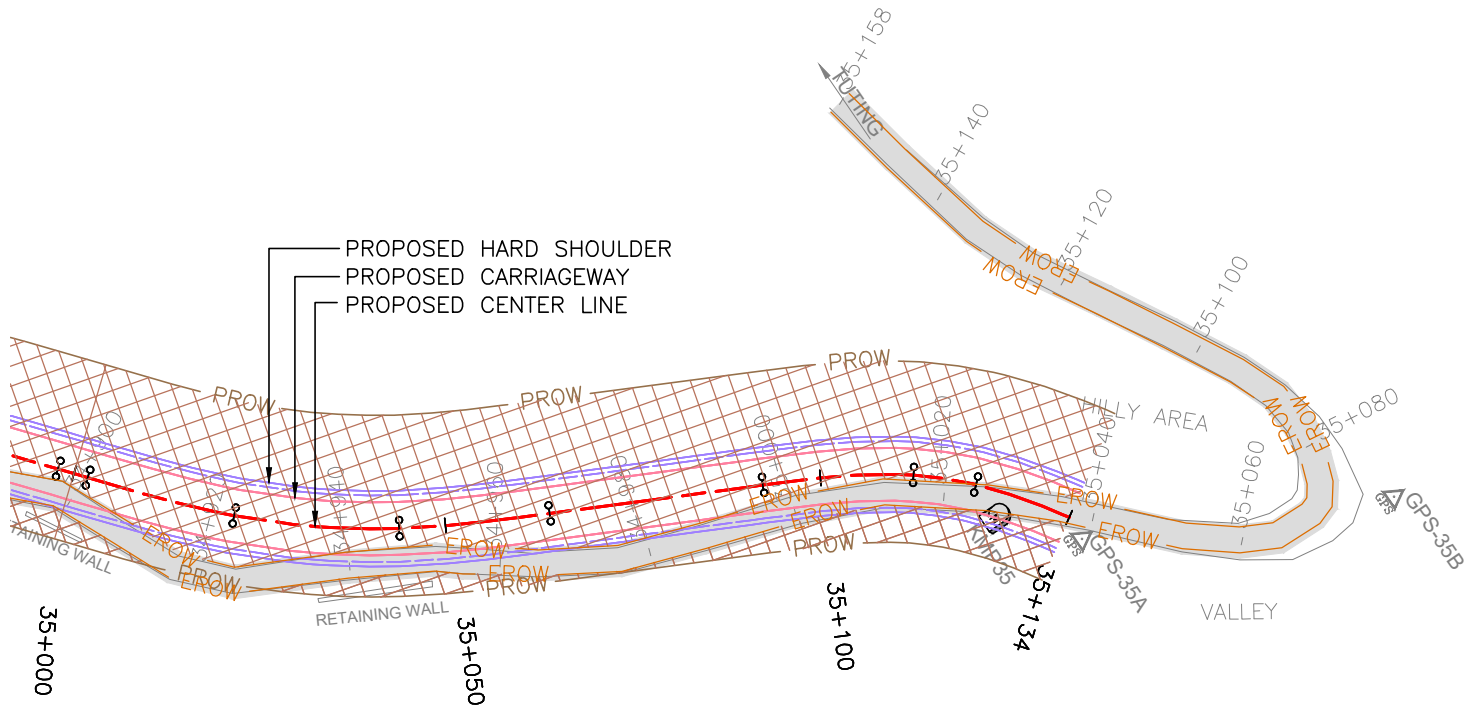

PLAN-KM 35+000 TO KM 35+134

R6	28/03/22	FOR ADDITION OF MUCK DISPOSAL AREAS	SBP	HVR	KMH
R5	29/10/21	FOR TENDER PURPOSE	TSJ	HVR	KMH
R4	06/05/21	FOR TENDER PURPOSE	TSJ	HVR	KMH
R3	18/08/18	FOR TENDER PURPOSE	SPP	MGL	KMH
R2	21/03/17	FOR TENDER PURPOSE	YCT	MGL	KMH
R1	03/01/17	FOR TENDER PURPOSE	HPD	MGL	KMH
R0	15/11/16	FOR APPROVAL	RRM	MGL	KMH
NO.	DATE	REVISION/PURPOSE	DRAWN	CHECKED	APPROVED

SCALE

H=1:1000,

CONSULTANT



SPECTRUM Techno-Consultants Pvt. Ltd.
401/402, Raikar Bhavan, Plot No.9, Sector-17, Vashi, Navi Mumbai
400 703 India, Ph. 022-41115900, Email : info@spectrumworld.net

CLIENT



BORDER ROADS ORGANISATION

PROJECT

DETAILED PROJECT REPORT FOR
IMPROVEMENT OF ROAD
MIGGING-TUTTING KM 0.00 TO 35.00
IN UPPER SIANG DIST.
OF ARUNACHAL PRADESH

TITLE

LAND ACQUISITION
KM 34+500 TO KM 35+134

DRG.NO.DPR_600_STCPL_1000_236 (A) ISSUE

DATE: 28/03/22

DRAWN: SBP

R6

DESIGN

AYF

CHECKED

HVR

APPROVED

KMH