


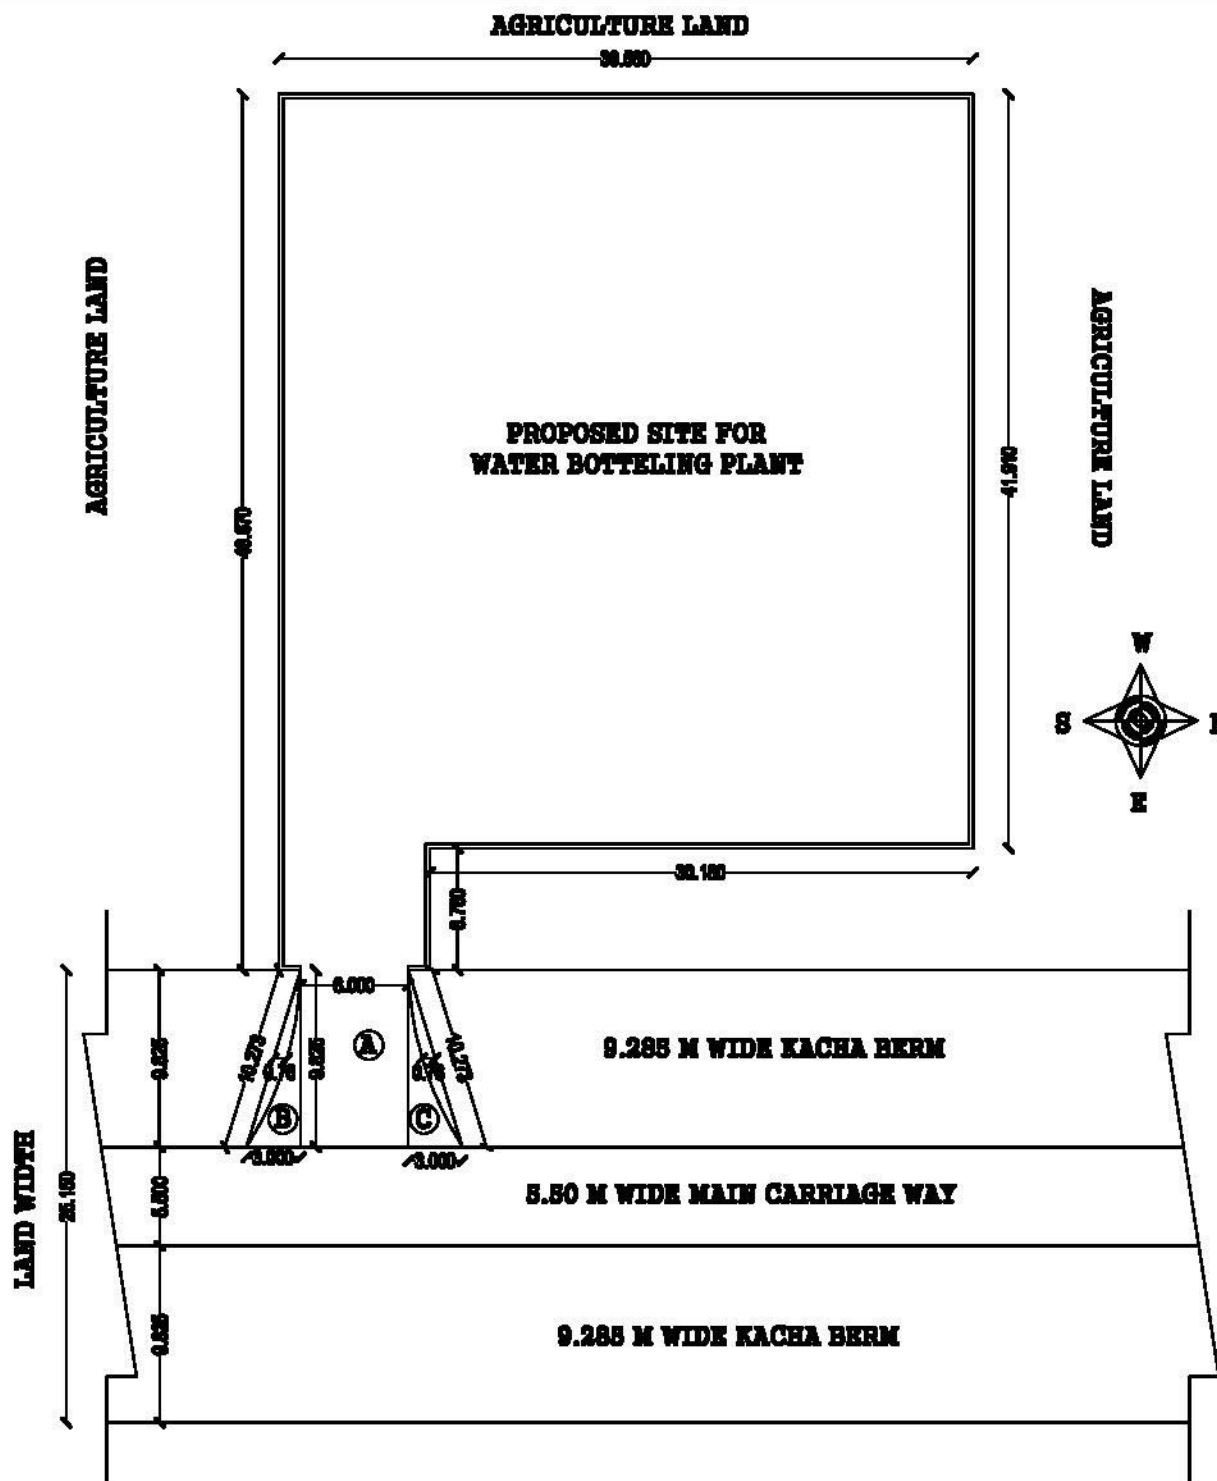

**PLAN SHOWING THE ACCESS
FOR APPROACH TO THE
VECHSHARVI
HEALTHCARE PVT. LTD.
SITUATED ON HISAR - MANGALI
ROAD AT K.M. 8.80 (RHS)
IN VILLAGE HARIKOT,
MANGALI AULAM,
TEH. & DISTT. HISAR (HARYANA).**

AREA STATEMENT

A = 6.00 X 9.825 = 58.95 SQ.MT.

B = 3.00 X 9.825 / 2 - (2/3 X 10.273 X 0.76)
= 14.74 - 5.204 = 9.53 SQ.MT.

C = 3.00 X 9.825 / 2 - (2/3 X 10.273 X 0.76)
= 14.74 - 5.204 = 9.53 SQ.MT.

= A+B + C = 78.01 SQ.MT.
or 0.0078 Ha

APPLICANT-:

ARCHITECT-: