

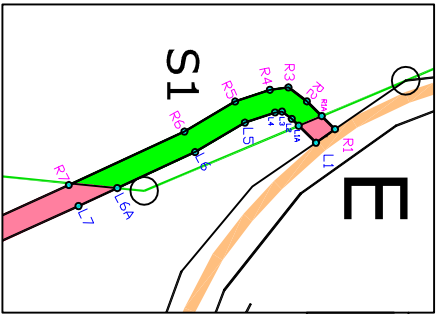


SEGMENT -1, Area : 0.11 Ha

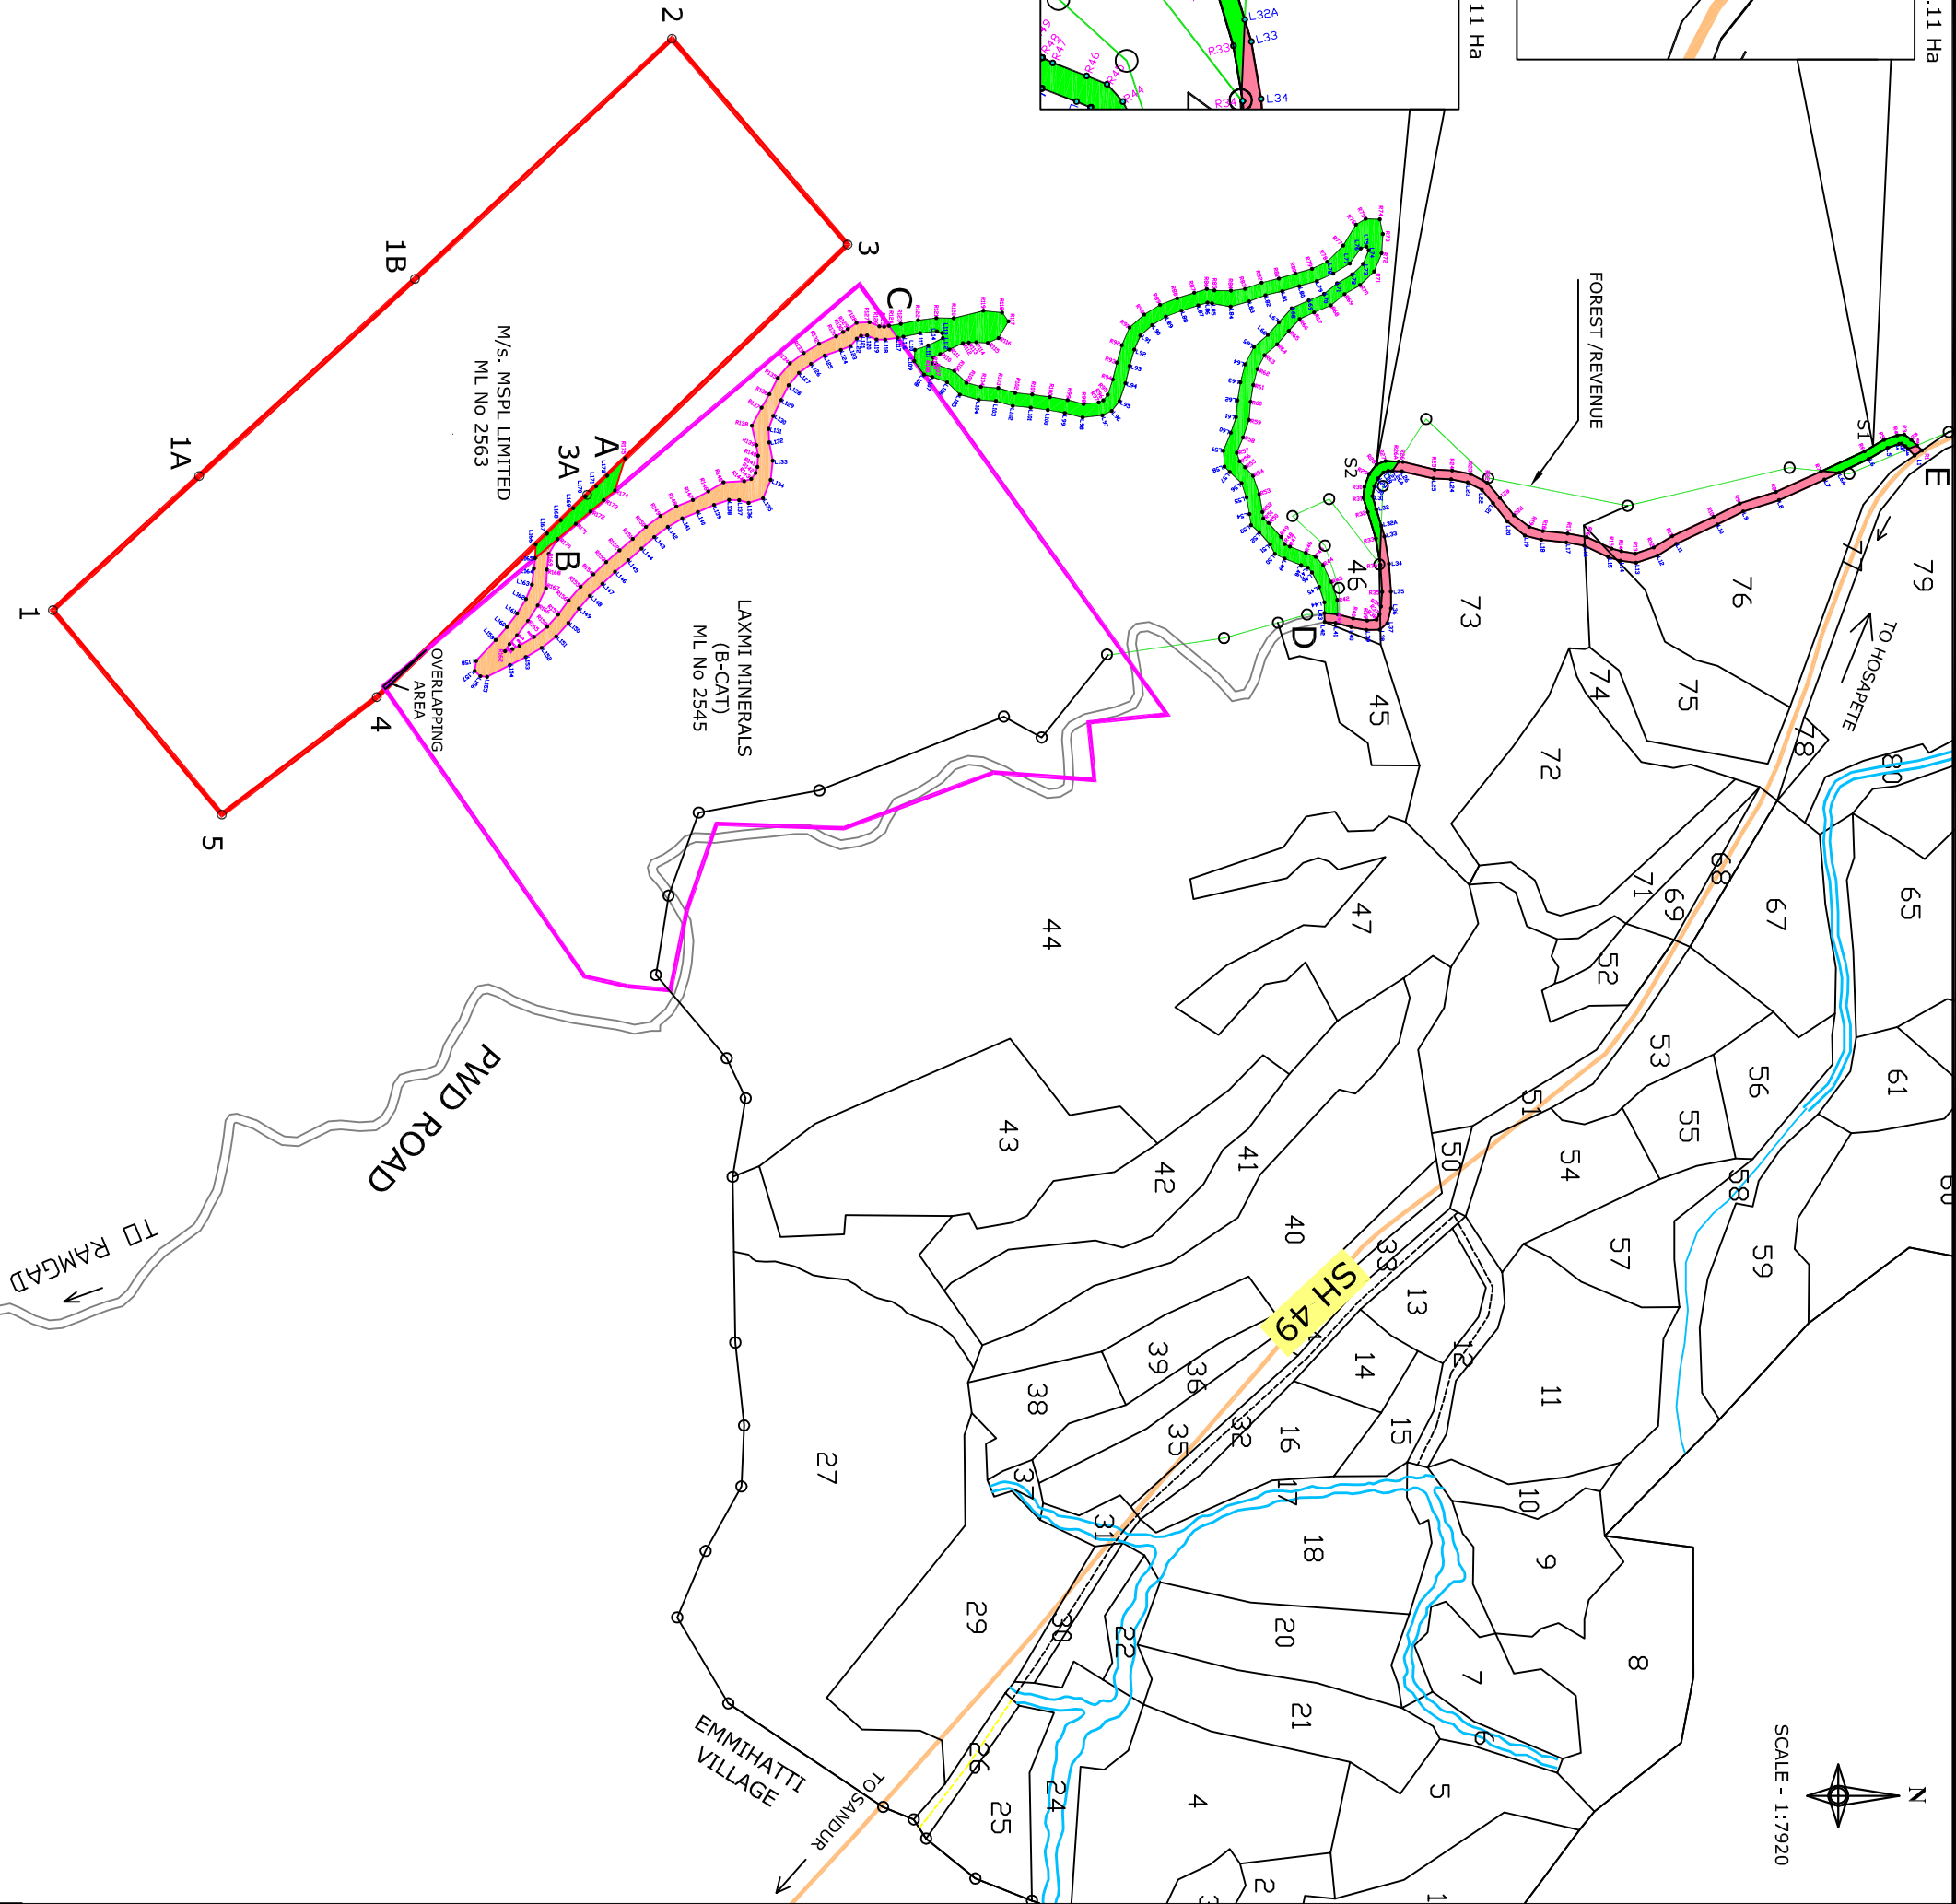

SEGMENT -2, Area : 0.11 Ha

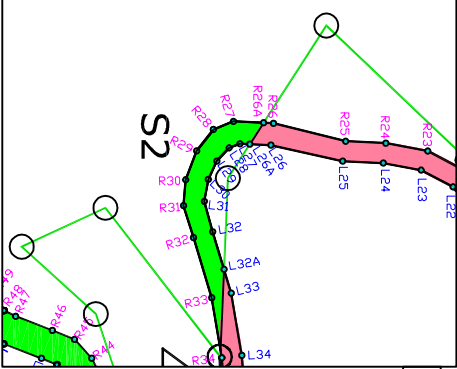

AREA DETAILS

AREA DETAILS			
SL.No	FOREST / NON FOREST / ML	PARTICULAR	AREA (Ha)
1	FOREST	ML AREA	30.09
2		APPROACH ROAD	2.40
SUB TOTAL			32.49
3	ML AREA OF LAXMI MINERALS	APPROACH ROAD	1.30
4	FOREST (SEGMENT-1 + SEGMENT-2)	APPROACH ROAD APPLIED BY THE LAXMI MINERALS, FP/KA/MIN/48654/2020	0.22
5	NON FOREST	APPROACH ROAD	0.73
SUB TOTAL			2.25
GRAND TOTAL			34.74

The details of village and Survey No involved in the Non-Forest stretch of the project road

SL.No	Village Name	SURVEY No	AREA (SQM)	AREA (Ha)
1	Jaisingpur	46	690.00	0.07
2		73	3440.00	0.34
3		75	320.00	0.03
4		76	2850.00	0.29
TOTAL			7300.00	0.73

GPS READINGS OF THE BOUNDARY PILLARS AS PER MAHAZAR

PILLAR NO.	LATITUDE	LONGITUDE
1	N15°10'07.8	E76°25'58.5
1A	N15°10'13.1	E76°25'53.1
1B	N15°10'21.3	E76°25'46.0
2	N15°10'31.0	E76°25'36.8
3	N15°10'37.3	E76°25'44.8
3A	N15°10'27.7	E76°25'54.0
4	N15°10'19.9	E76°26'02.0
5	N15°10'14.0	E76°26'06.3

MAP DATUM - WGS 84

DGPS READINGS OF ML BOUNDARY AS PER THE IM

SL.No	PILLAR No	LATITUDE	LONGITUDE
1	1	N15°10'07.86447"	E76°25'58.46160"
2	1A	N15°10'13.31131"	E76°25'53.38919"
3	1B	N15°10'21.34239"	E76°25'45.93156"
4	2	N15°10'30.90740"	E76°25'36.84620"
5	3	N15°10'37.35727"	E76°25'44.73267"
6	3A	N15°10'27.66010"	E76°25'54.20360"
7	4	N15°10'19.82714"	E76°26'01.85564"
8	5	N15°10'14.06780"	E76°26'06.29030"

INDEX

- ML AREA OF RAMDEV IRON ORE MINE OF M/s. MSPL LIMITED (ERSTWHILE OF M/s. KANHAIYALAL DUDHERIA)
- ML AREA OF M/s. LAXMI MINERALS
- REVENUE / FOREST BOUNDARY
- APPROACH ROAD IN FOREST AREA

APPROACH ROAD DETAILS

POINTS	LENGTH (mts)	WIDTH (mts)	AREA (Ha)	REMARKS
A - B	133.00	15.00	0.20	FOREST AREA APPLIED BY M/s. MSPL LIMITED
C - D	1450.00	15.00	2.20	
SUB TOTAL			2.40	
B - C	860.00	15.00	1.30	WITHIN ML AREA OF LAXMI MINERALS
D - E	220.00	10.00	0.22	FOREST (APPROACH ROAD APPLIED BY M/s. LAXMI MINERALS)
	730.00	10.00	0.73	NON FOREST
SUB TOTAL			2.25	
TOTAL			4.65	

APPROACH ROAD MAP SHOWING THE PROPOSED FC AREA OF 32.49 Ha (30.09 Ha FOR MINING + 2.40 Ha FOR APPROACH ROAD) RAMDEV IRON ORE MINE OF M/s. MSPL LIMITED (ERSTWHILE OF M/s. KANHAIYALAL DUDHERIA, ML.No.2563, ML AREA 30.09 Ha)

PROJECT
RAMANAMALAI BLOCK FOREST
SANDURI TALUK,
BALLARI DIST.,
KARNATAKA

ML AREA : 30.09 (AS PER CEC) ML NO. 2563

for MSPL LIMITED

K.MADHUSUDHANNA
VP Mines & CC