


LAYOUT PLAN OF TUNDAH-II H.E.P (24MW)

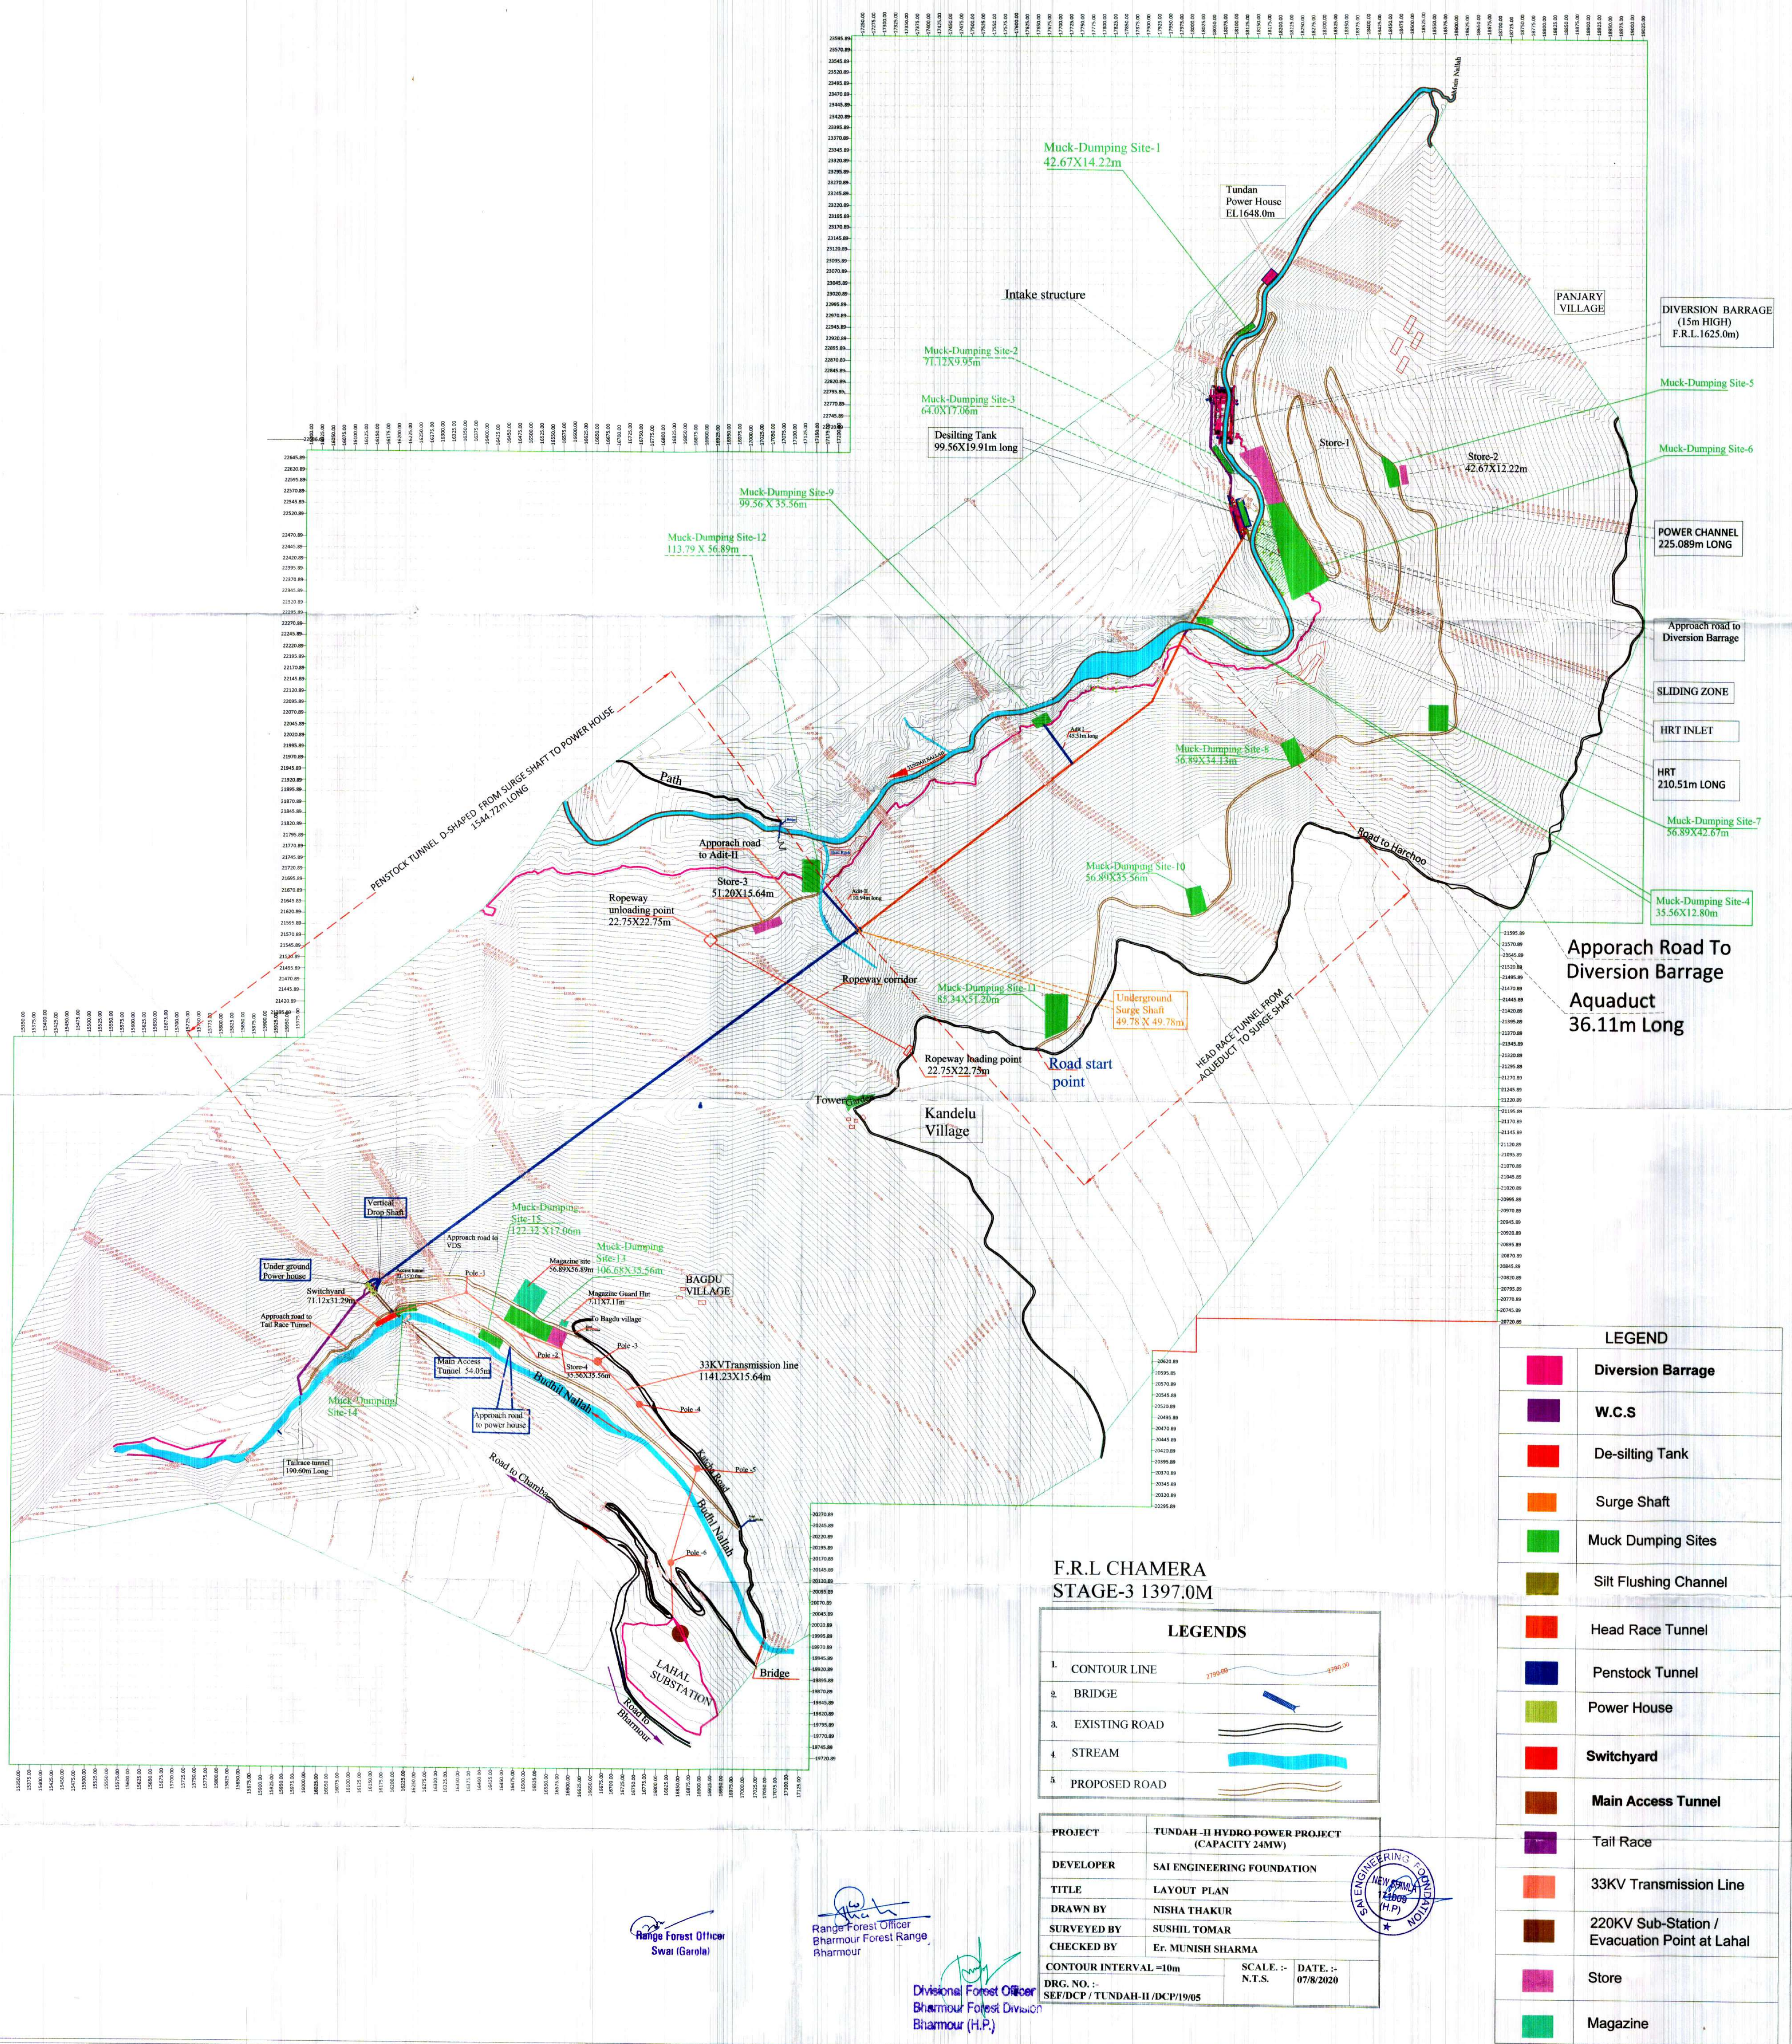

Land Use Map of Tundah-II HEP (24MW), Tehsil Bharmour, District Chamba (H.P.)

