


MN

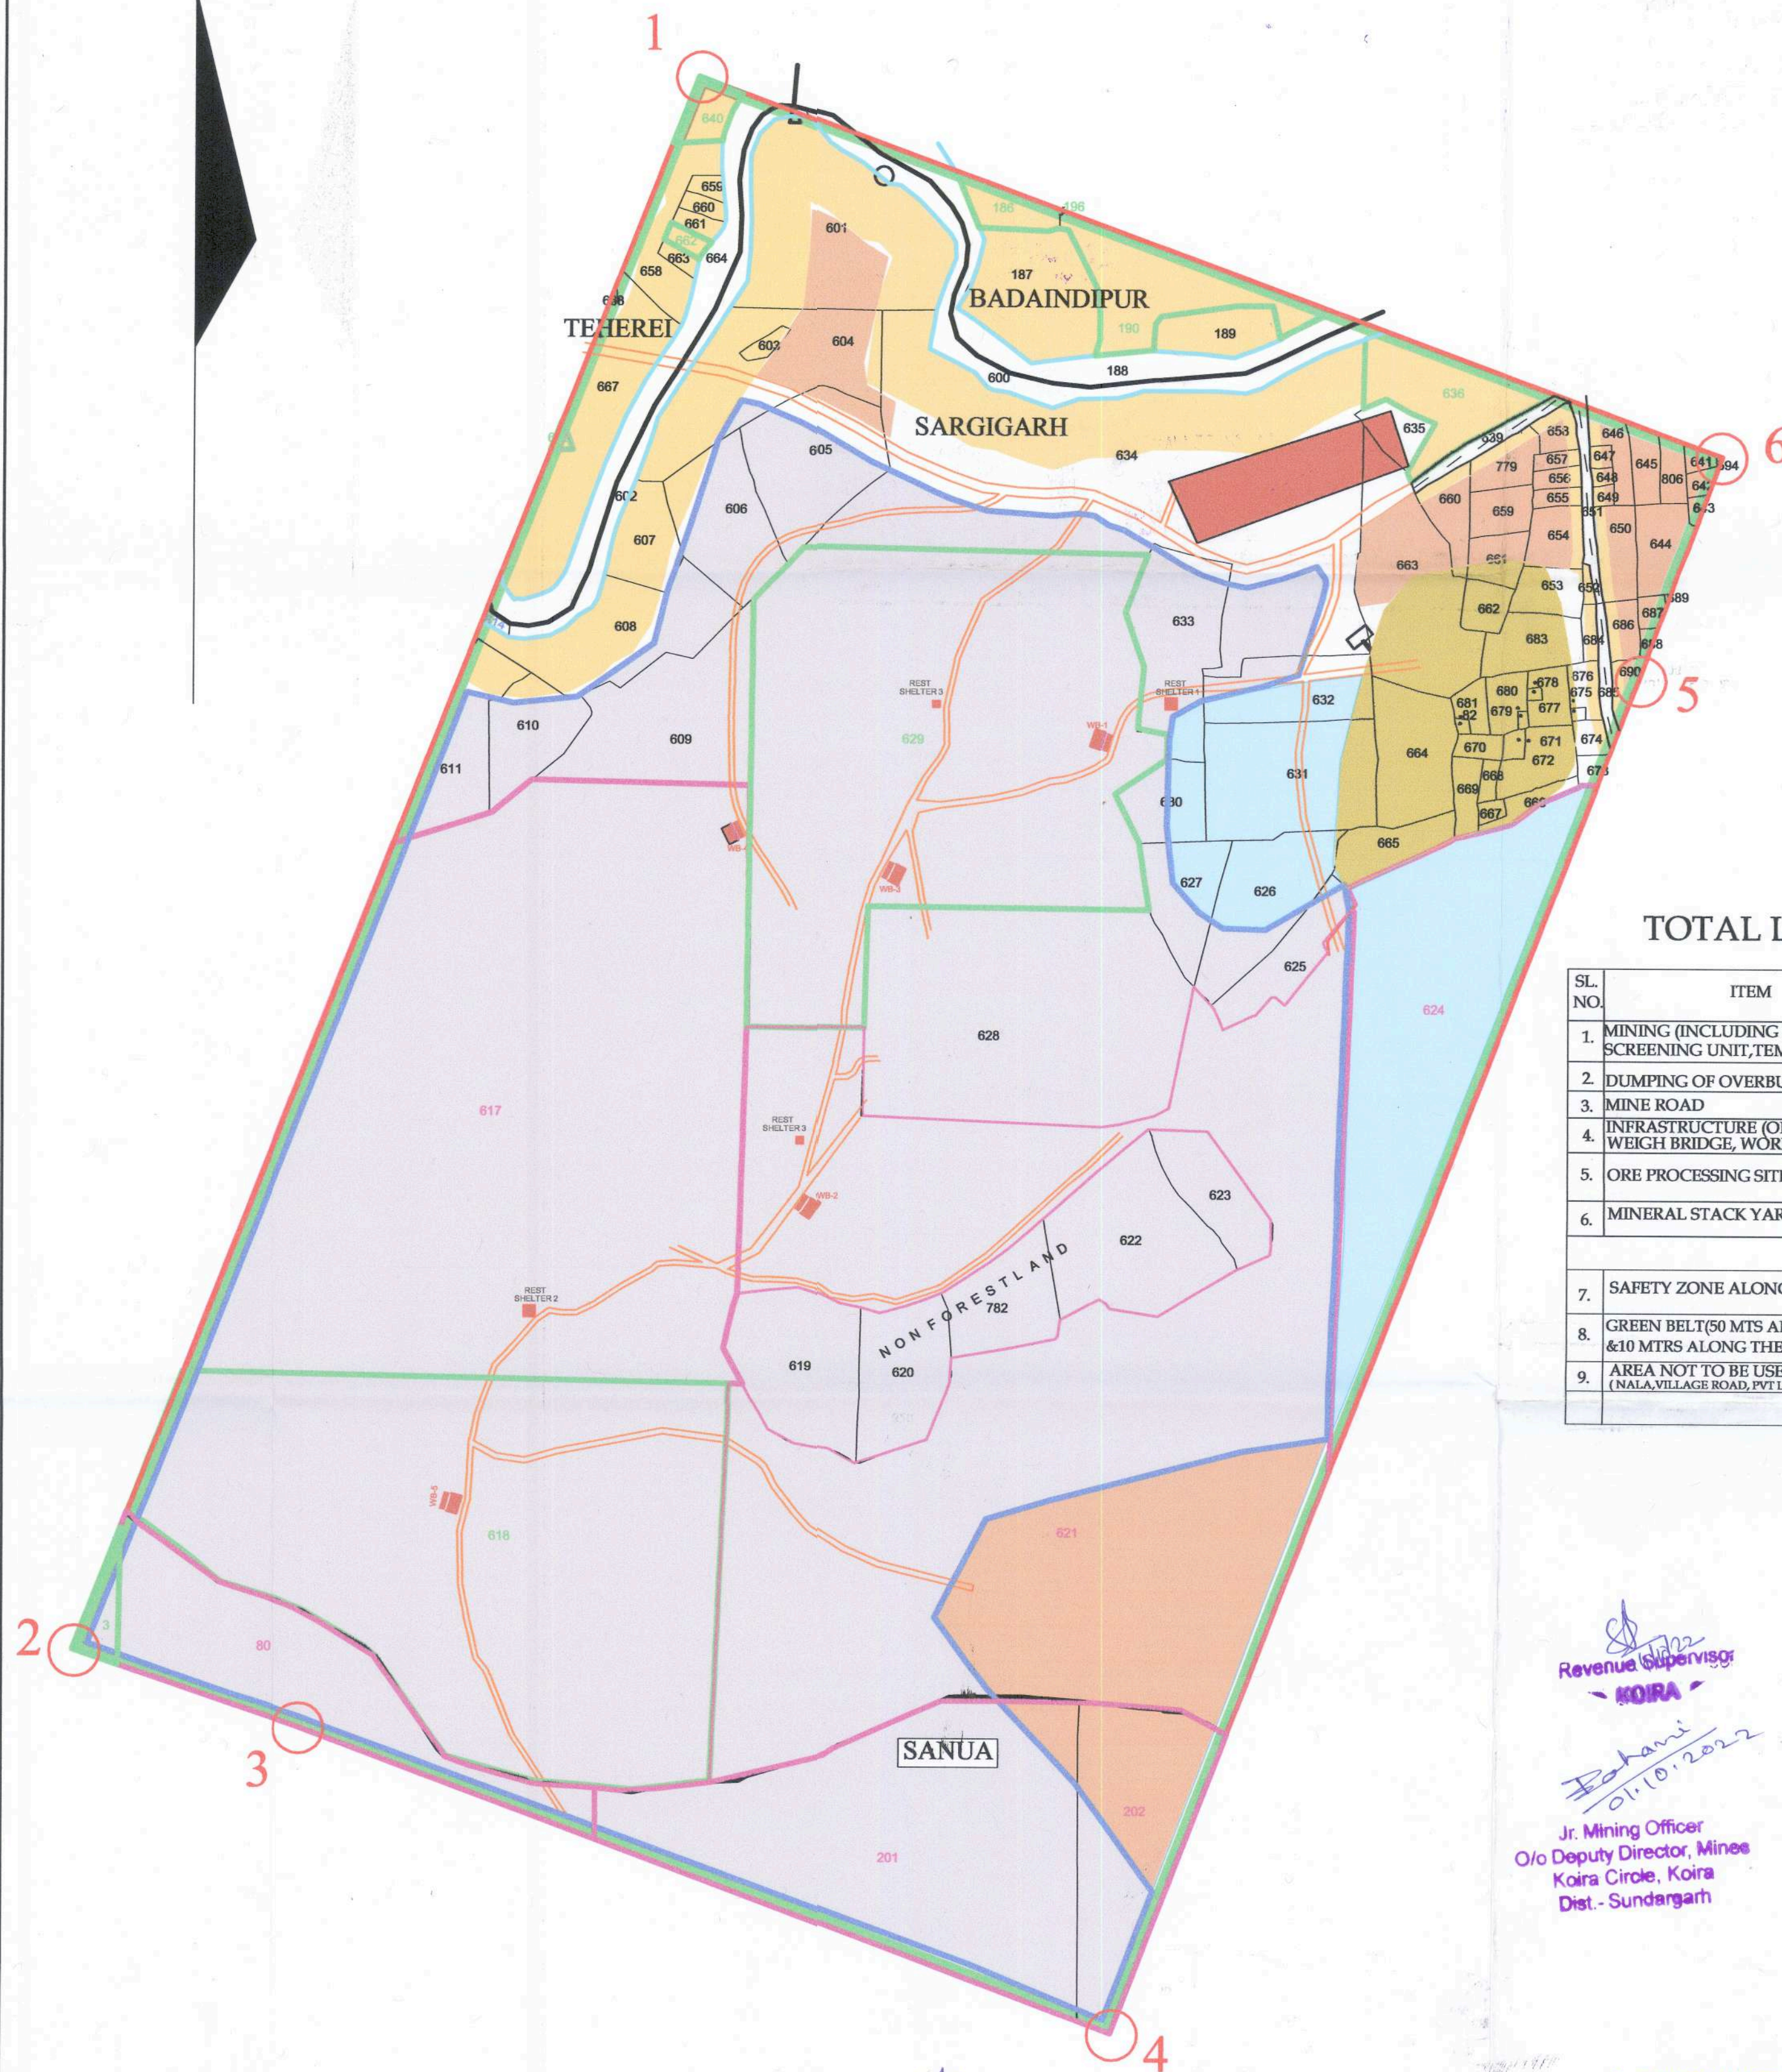

TOTAL LAND REQUIRED FOR MINING OPERATION

SL. NO.	ITEM	REV. FOREST (Ha)	D.L.C. FOREST (Ha)	TOTAL FOREST (Ha)	NON - FOREST (Ha)	GRAND TOTAL (Ha)	SYMBOL
1.	MINING (INCLUDING MOBILE CRUSHING & SCREENING UNIT, TEMPORARY STACK YARD)	22.849	44.092	66.941	18.622	85.563	
2.	DUMPING OF OVERBURDEN	—	—	—	4.050	4.050	
3.	MINE ROAD	0.962	1.005	1.967	2.733	4.700	
4.	INFRASTRUCTURE (OFFICE, REST SHELTER, WEIGH BRIDGE, WORKSHOP ETC.)	0.008	0.010	0.018	1.112	1.130	
5.	ORE PROCESSING SITE	—	4.536	4.536	2.495	7.031	
6.	MINERAL STACK YARD	—	5.687	5.687	2.795	8.482	
SUB-TOTAL -		23.819	55.330	79.149	31.807	110.956	
7.	SAFETY ZONE ALONG M.L. BOUNDARY	0.644	1.885	2.529	0.970	3.499	
8.	GREEN BELT (50 MTS ALONG THE NALA & 10 MTRS ALONG THE VILLAGE ROAD)	1.924	—	1.924	9.081	11.005	
9.	AREA NOT TO BE USED (NALA, VILLAGE ROAD, PVT LAND, ETC.)	—	—	—	6.120	6.120	
		26.387	57.215	83.602	47.978	131.580	

INDEX

M.L. BOUNDARY	1 2
REVENUE FOREST	
D.L.C. FOREST	
VILLAGE BOUNDARY	
REVENUE PLOT WITH NUMBER	100 101 102
NALA	
VILLAGE ROAD	
ULTIMATE PIT LIMIT	
SETTLING TANK	

Revenue Supervisor
KOIRA

Tehsildar
KOIRA

01.10.2022

Jr. Mining Officer
O/o Deputy Director, Mines
Koira Circle, Koira
Dist. - Sundargarh

DEPUTY DIRECTOR OF MINES
KOIRA MINING CIRCLE, KOIRA

Range Officer
Koira Forest Range

For RUNGTA MINES LIMITED
Director

PROPOSED LAND USE PLAN

CHANDIPOSHI IRON ORE BLOCK

M / S. RUNGTA MINES LTD.

M.L. AREA — 325.142 ACRES OR 131.580 HECTS

SCALE :- 1 : 4000

PLATE NO - V