


AARESS IRON AND STEEL LIMITED & MSPL LIMITED

PLAN SHOWING THE EXISTING 33 KV LINE FROM LINGAPUR POWER HOUSE TO MUNIRABAD POWER HOUSE & KALYANI & KIRLOSKAR

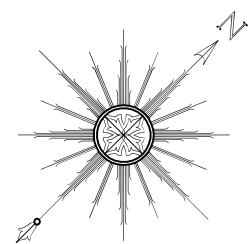

DATE : 16.10.2018

SCALE : 1 : 4000


INDEX

PARTICULAR	LENGTH (m)	WIDTH (m)	AREA (SQM)	AREA (Ha)
PROPOSED SUB STATION	50	40	2000	0.20
PROPOSED TRANSMISSION LINE	100	3.5	3500	0.15

Co - Ordinates

Datum : WGS 84			
Particular	CODE	Latitude	Longitude
PROPOSED SUB STATION	1	N15° 16' 48.9"	E76° 19' 03.0"
	2	N15° 16' 50.3"	E76° 19' 04.1"
	3	N15° 16' 51.1"	E76° 19' 03.1"
	4	N15° 16' 50.0"	E76° 19' 02.2"
PROPOSED TRANSMISSION LINE	5	N15° 16' 51.0"	E76° 19' 03.3"
	6	N15° 16' 52.2"	E76° 19' 03.2"
	7	N15° 16' 53.4"	E76° 19' 01.5"

EXISTING 33 KV TRANSMISSION LINE FROM LINGAPUR TO KALYANI & KIRLOSKAR SUB STATION (DATUM WGS 84)		
PARTICULAR	LATITUDE	LONGITUDE
T1	N15 17 42.1	E76 19 32.0
T2	N15 17 40.9	E76 19 32.4
T3	N15 17 35.3	E76 19 34.0
T4	N15 17 28.0	E76 19 36.2
T5	N15 17 27.2	E76 19 36.6
T6	N15 17 26.4	E76 19 35.7
T7	N15 17 20.9	E76 19 24.8
T8	N15 17 19.9	E76 19 22.9
T9	N15 17 19.9	E76 19 20.3
T10	N15 17 22.1	E76 19 15.0
T11	N15 17 22.1	E76 19 12.4
T12	N15 17 17.4	E76 19 08.0
T13	N15 17 09.7	E76 19 02.7
T14	N15 17 01.9	E76 19 01.6
T15	N15 16 54.5	E76 19 02.2
T16	N15 16 53.4	E76 19 01.5

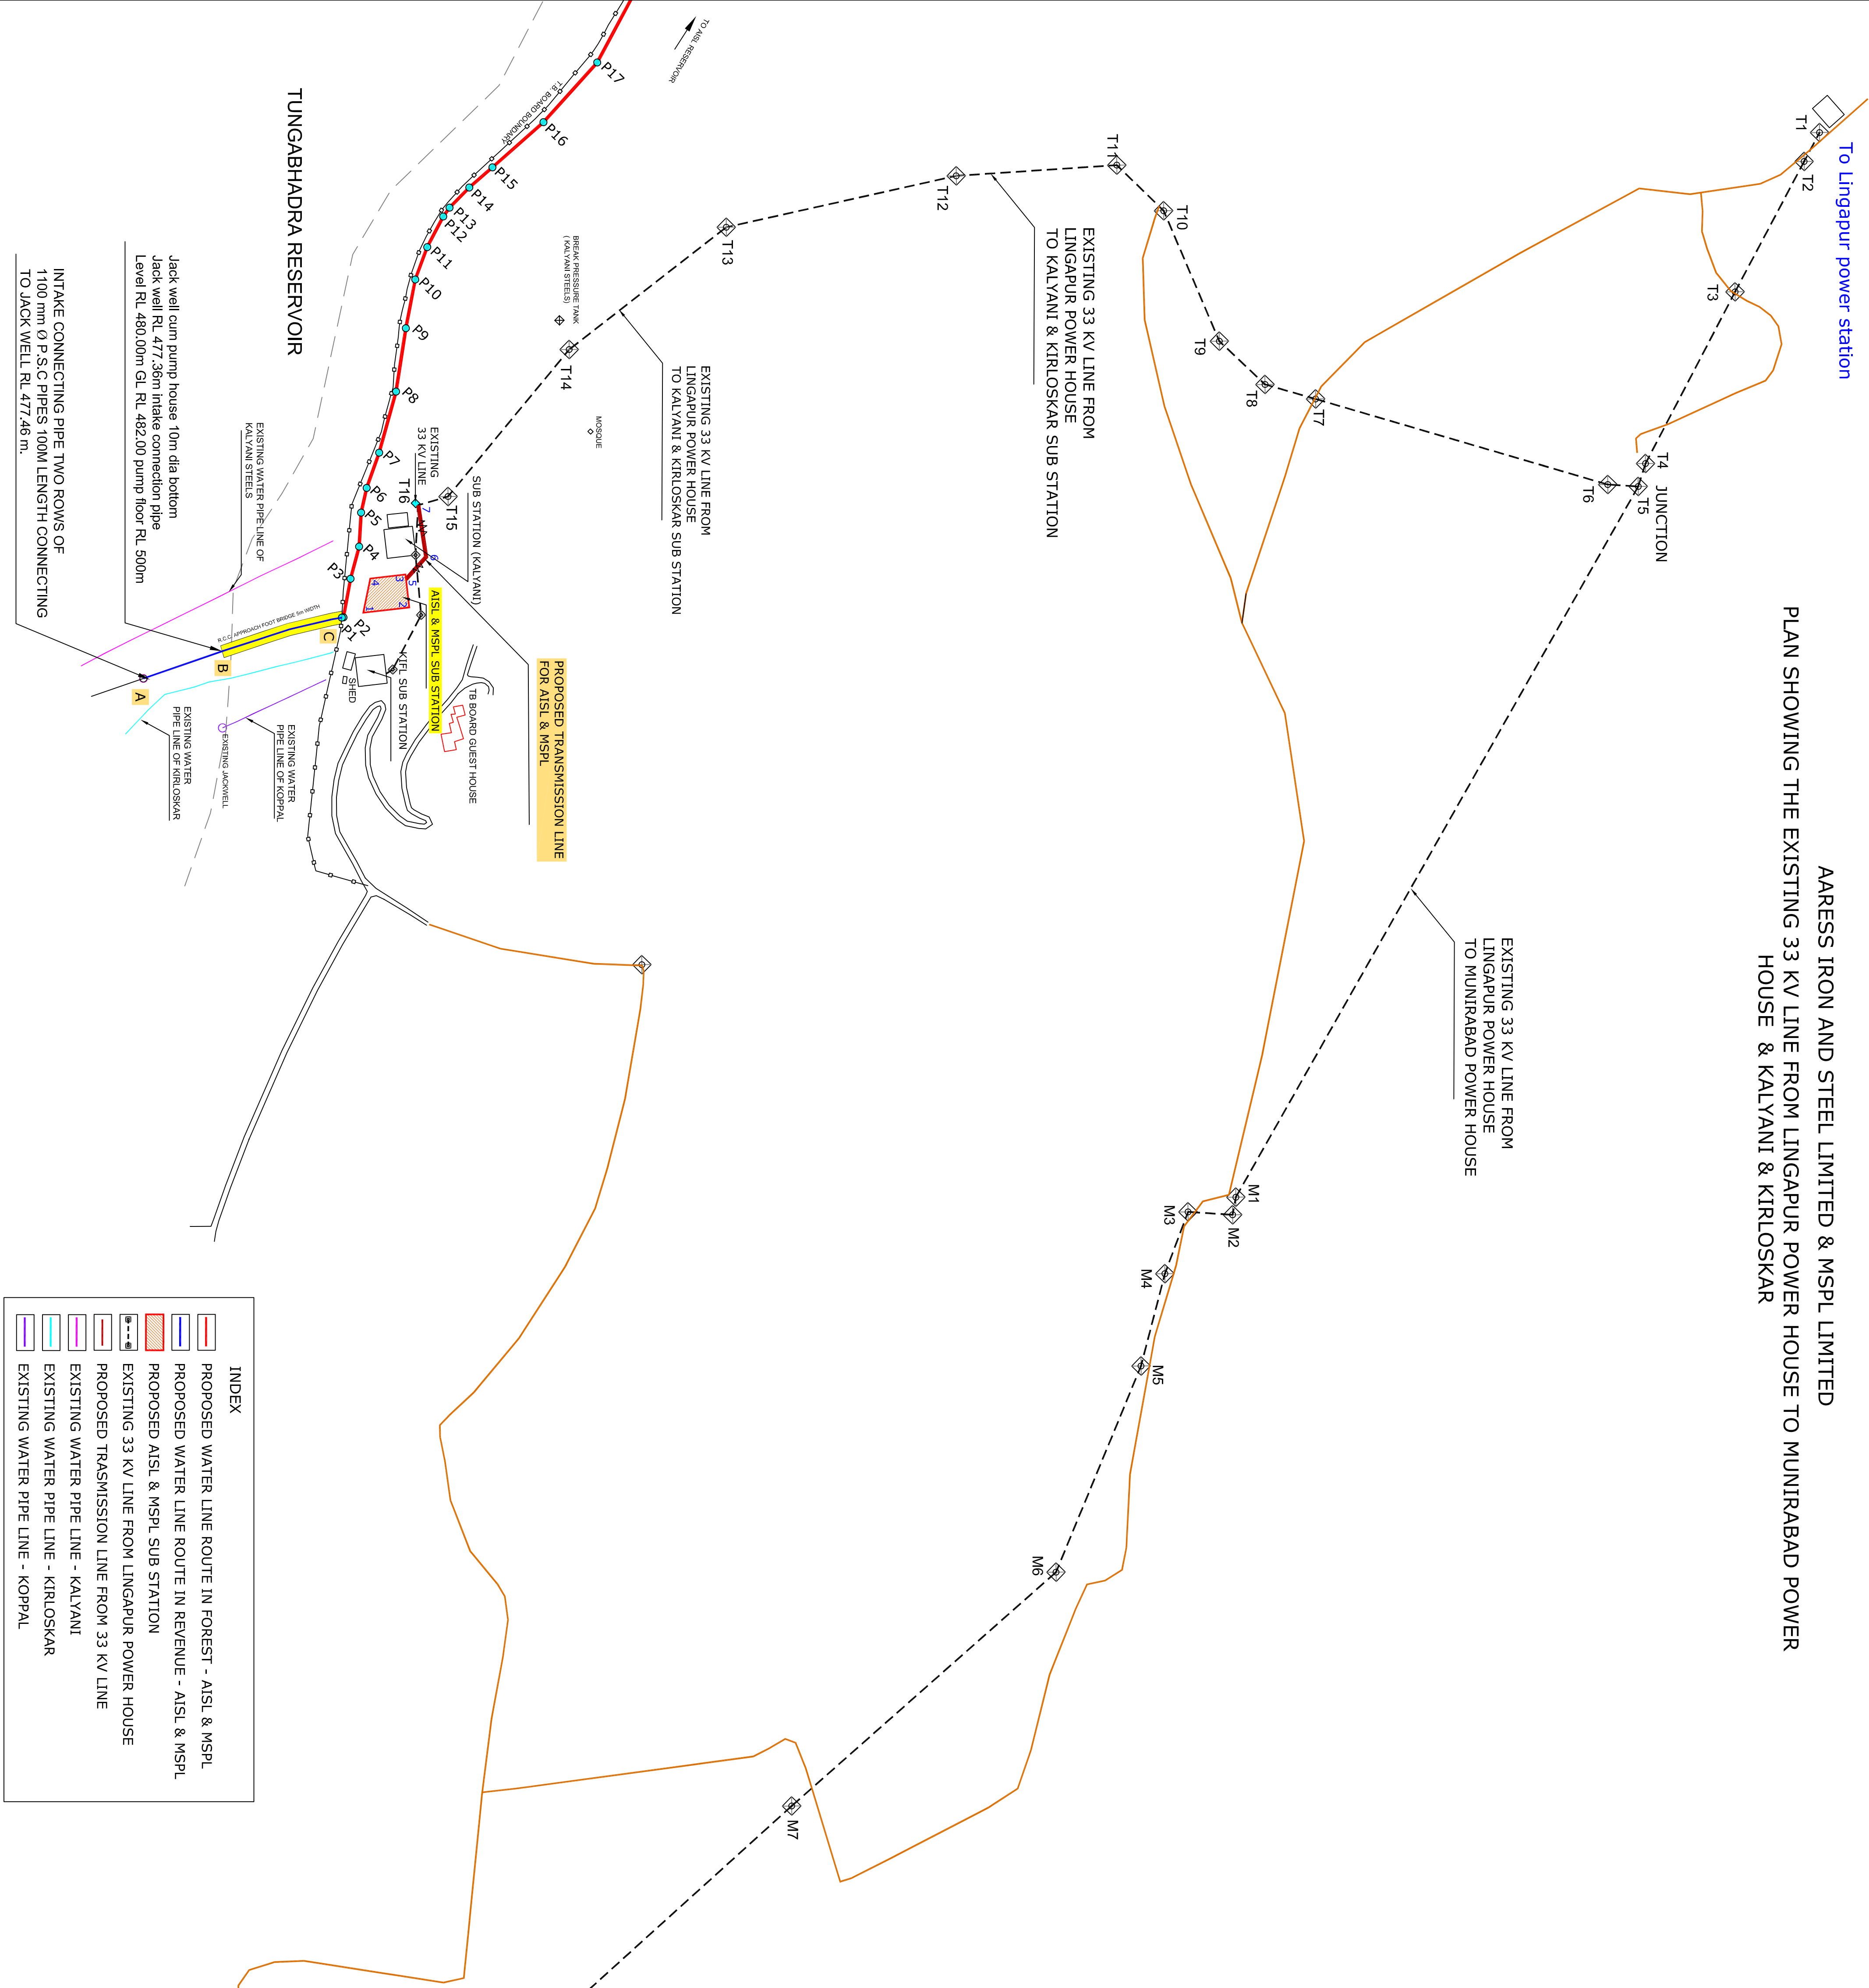

INDEX

	PROPOSED WATER LINE ROUTE IN FOREST - AISL & MSPL
	PROPOSED WATER LINE ROUTE IN REVENUE - AISL & MSPL
	PROPOSED AISL & MSPL SUB STATION
	EXISTING 33 KV LINE FROM LINGAPUR POWER HOUSE
	PROPOSED TRANSMISSION LINE FROM 33 KV LINE
	EXISTING WATER PIPE LINE - KALYANI
	EXISTING WATER PIPE LINE - KIRLOSKAR
	EXISTING WATER PIPE LINE - KOPPAL

Step Dwn Main Transfer

Munirabad power house

Authorised Signatory