



MN

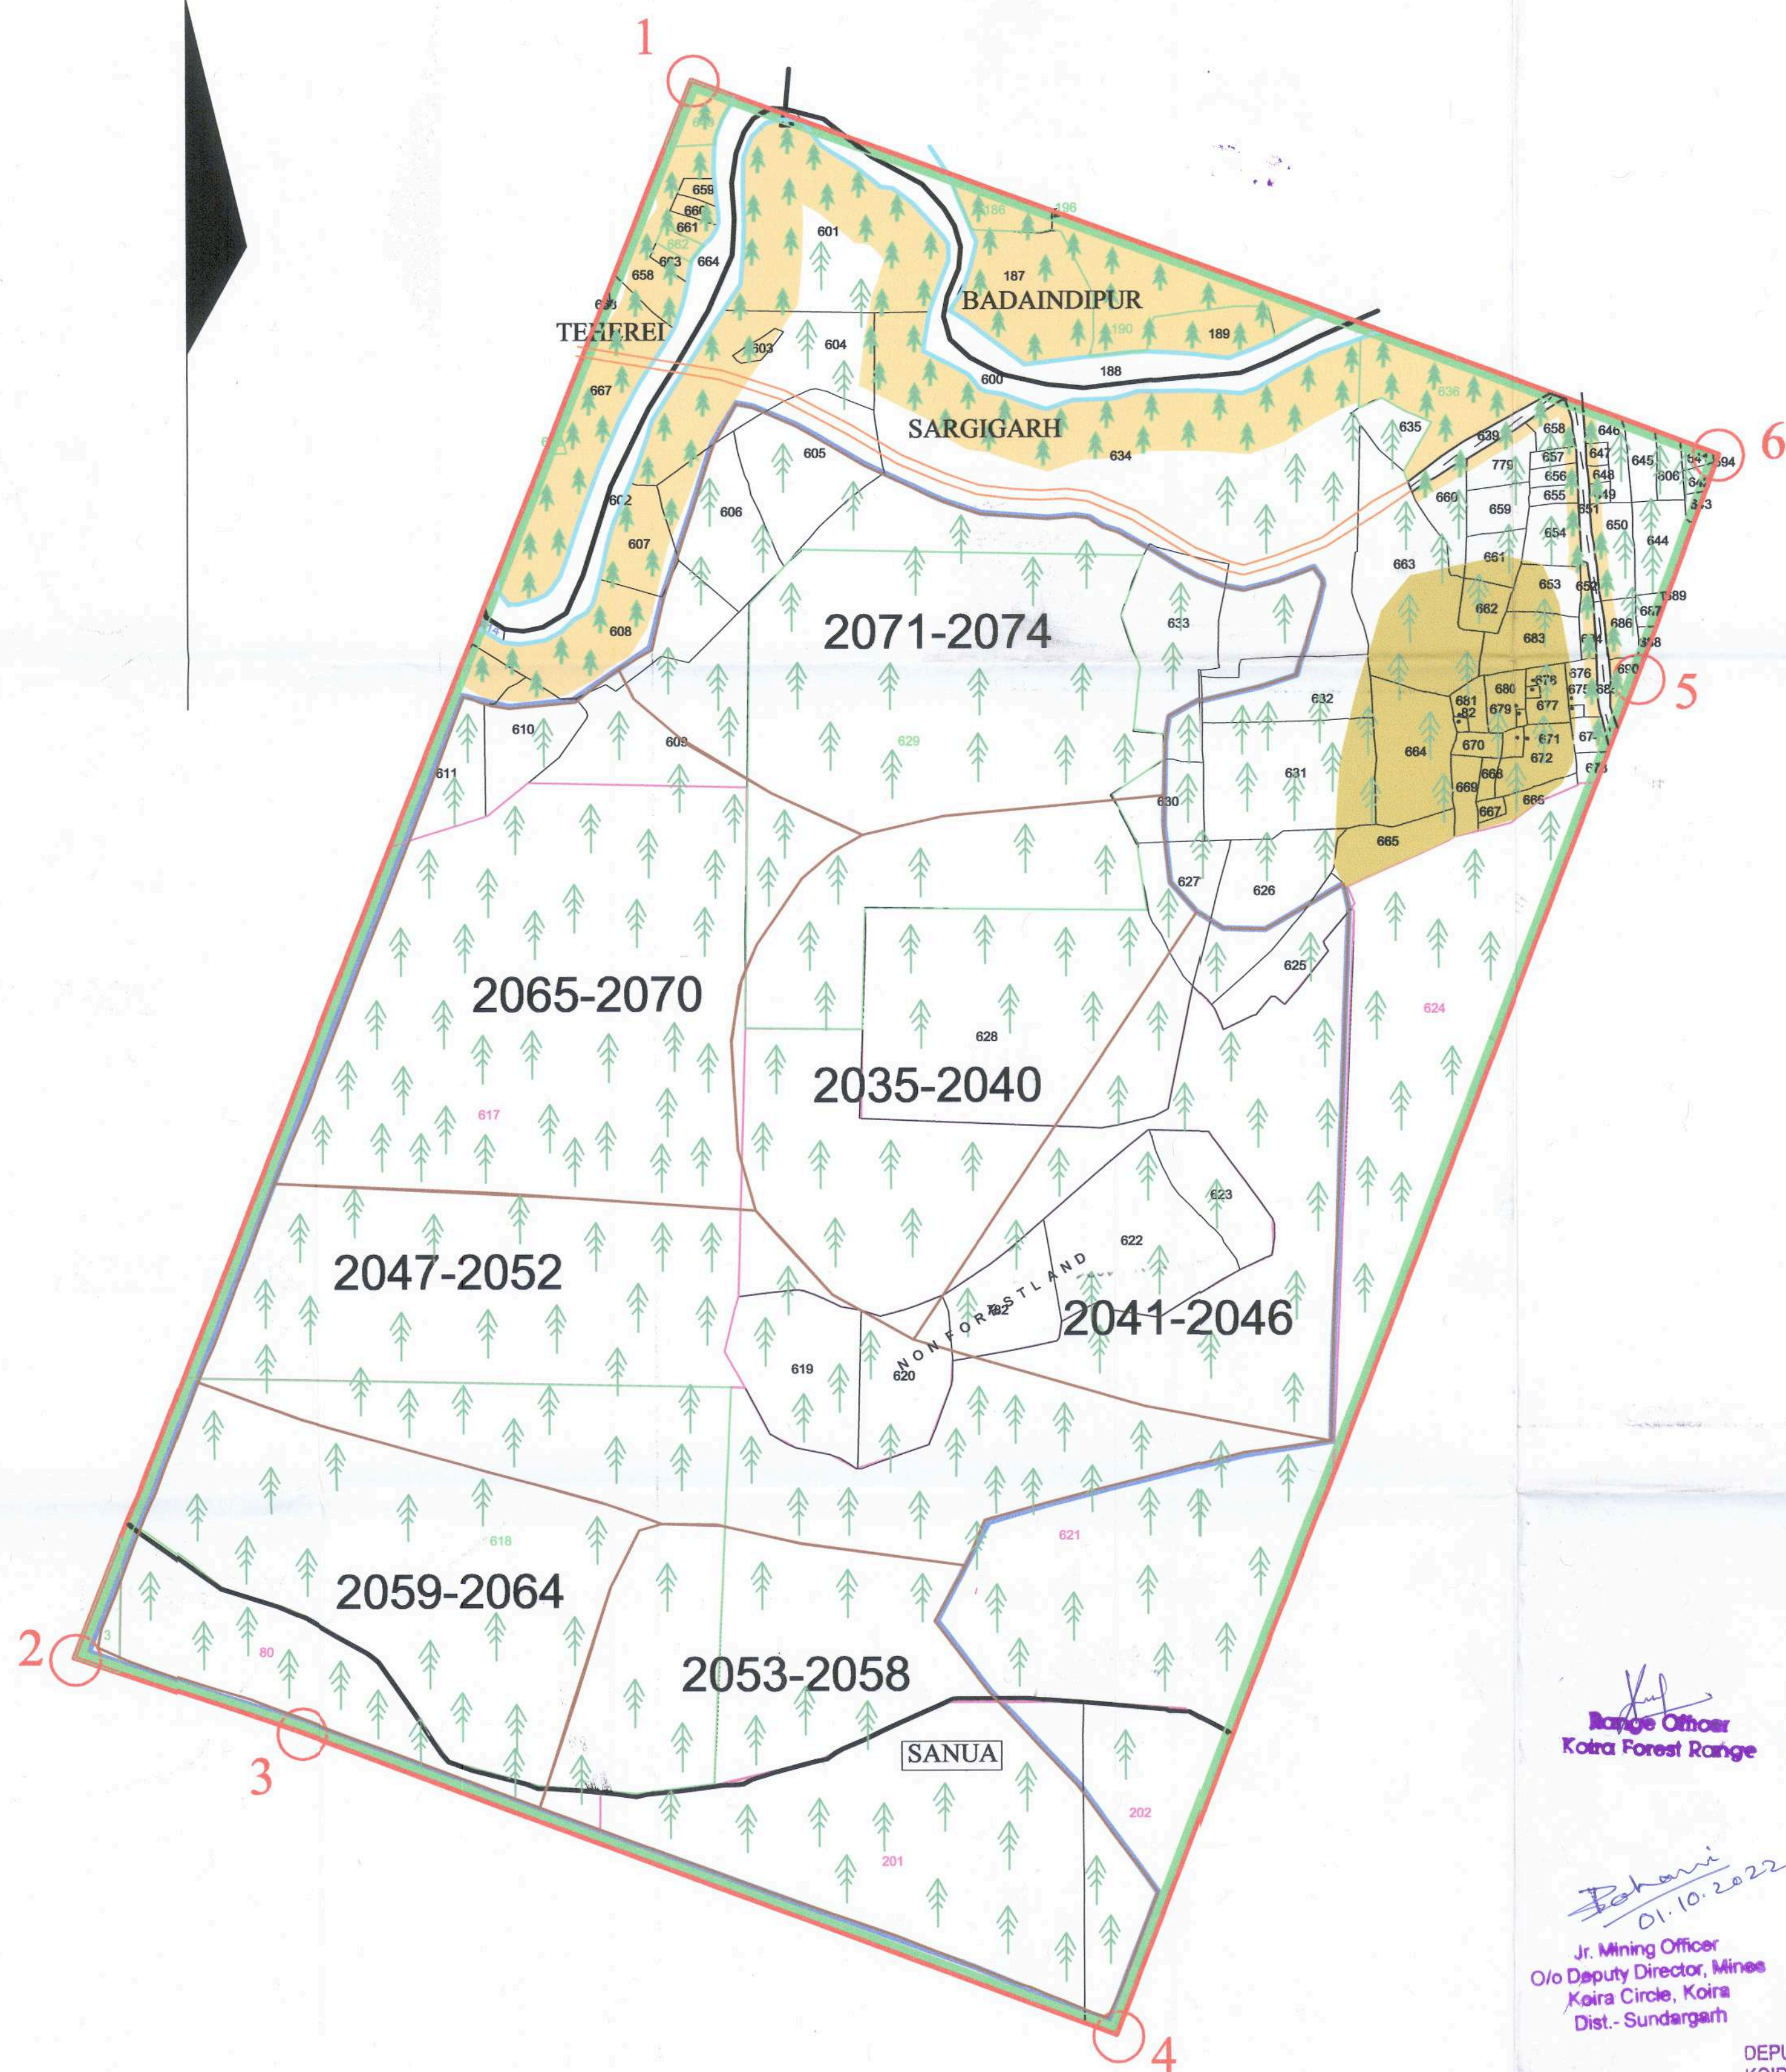


METHOD OF RECLAMATION

SECTIONAL VIEW (NOT TO SCALE)

(a)
ON WASTE DUMP

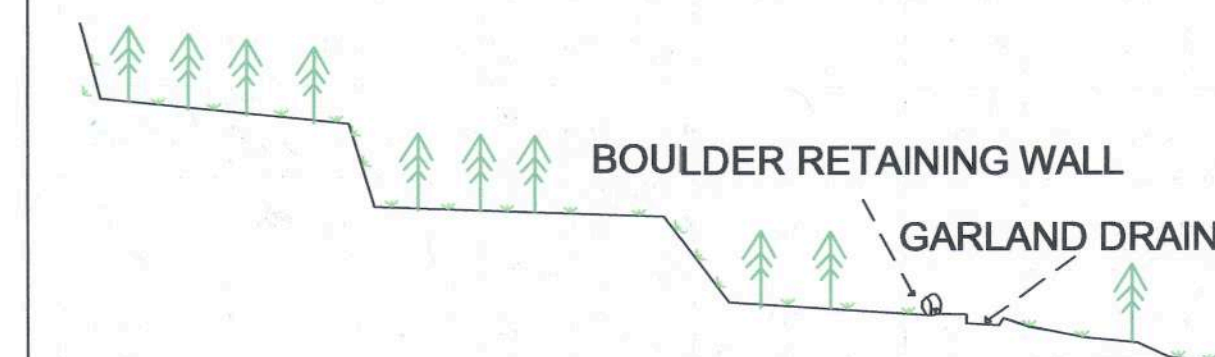

(b)
ON WORKED OUT QUARRY

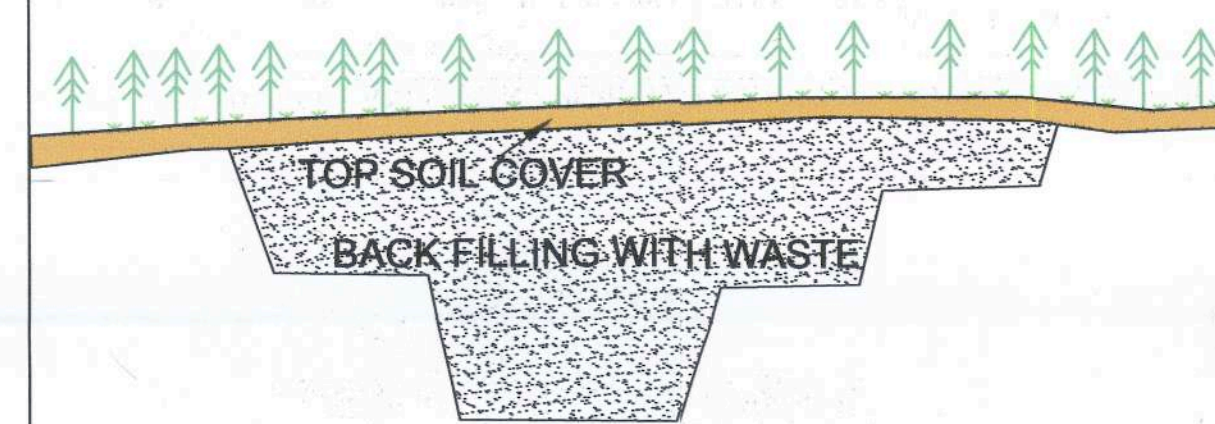

DETAILS OF RECLAMATION / PLANTATION FROM THE YEAR 2027 - 2074

YEAR	MINED OUT AREA (In Ha.)	DUMP AREA (In Ha.)	OTHER AREA (In Ha.)	PLANTATION	
				AREA (In Ha.)	NO. OF SAPPLINGS (@ 1600 No./ Ha.)
2027-34	0.00	0.00	3.499	3.499	5600
2035-40	9.575	4.05	11.005	24.63	39408
2041-46	9.657	0.00	0.00	9.657	15451
2047-52	14.800	0.00	0.00	14.800	23680
2053-58	12.086	0.00	0.00	12.086	19340
2059-64	10.340	0.00	0.00	10.340	16550
2065-70	12.870	0.00	0.00	12.870	20592
2071-74	18.220	0.00	19.358	37.578	60179
TOTAL	87.548	4.05	33.862	125.460	200800

INDEX

M.L. BOUNDARY	1-2
REVENUE FOREST	
D.L.C FOREST	
DUMP	
REVENUE PLOT WITH NUMBER	100 101 102
NALA	
VILLAGE ROAD	
ULTIMATE PIT LIMIT	
SAFETY ZONE	
YEAR WISE BLOCK	2035-2040
GREEN BELT PLANTATION	
MINED OUT AREA, DUMP & OTHER AREA PLANTATION	
VILLAGE BOUNDARY	

Range Officer
Koira Forest Range

Revenue Supervisor
KOIRA

Jr. Mining Officer
O/o Deputy Director, Mines
Koira Circle, Koira
Dist.- Sundargarh

DEPUTY DIRECTOR OF MINES
KOIRA MINING CIRCLE, KOIRA

For RUNGTA MINES LIMITED

Director

RECLAMATION PLAN

CHANDIPOSHI IRON ORE BLOCK

M/S. RUNGTA MINES LTD.

M.L. AREA — 325.142 ACRES OR 131.580 HECTS

SCALE :- 1 : 4000

PLATE NO - VII