


30000

100000

C.W.R. 4 (600 K.L.)	
CWR 4-MBR	
CWR 4-ESR-7	
SUMP SIZE Ø21.0M	
SUMP WD. 1.80M.	
ESR 7 - 800 K.L.	
CAPACITY CALCULATION	
L X W X WD (3.14X21ØX21)/4X1.80M.	
TOTAL	623 K.L.
TOTAL	TOTAL

समीक्षा सिंग
अभिषेक सिंग
अभिषेक सिंग, 30 प्रो फा सिंग
समीक्षा सिंग

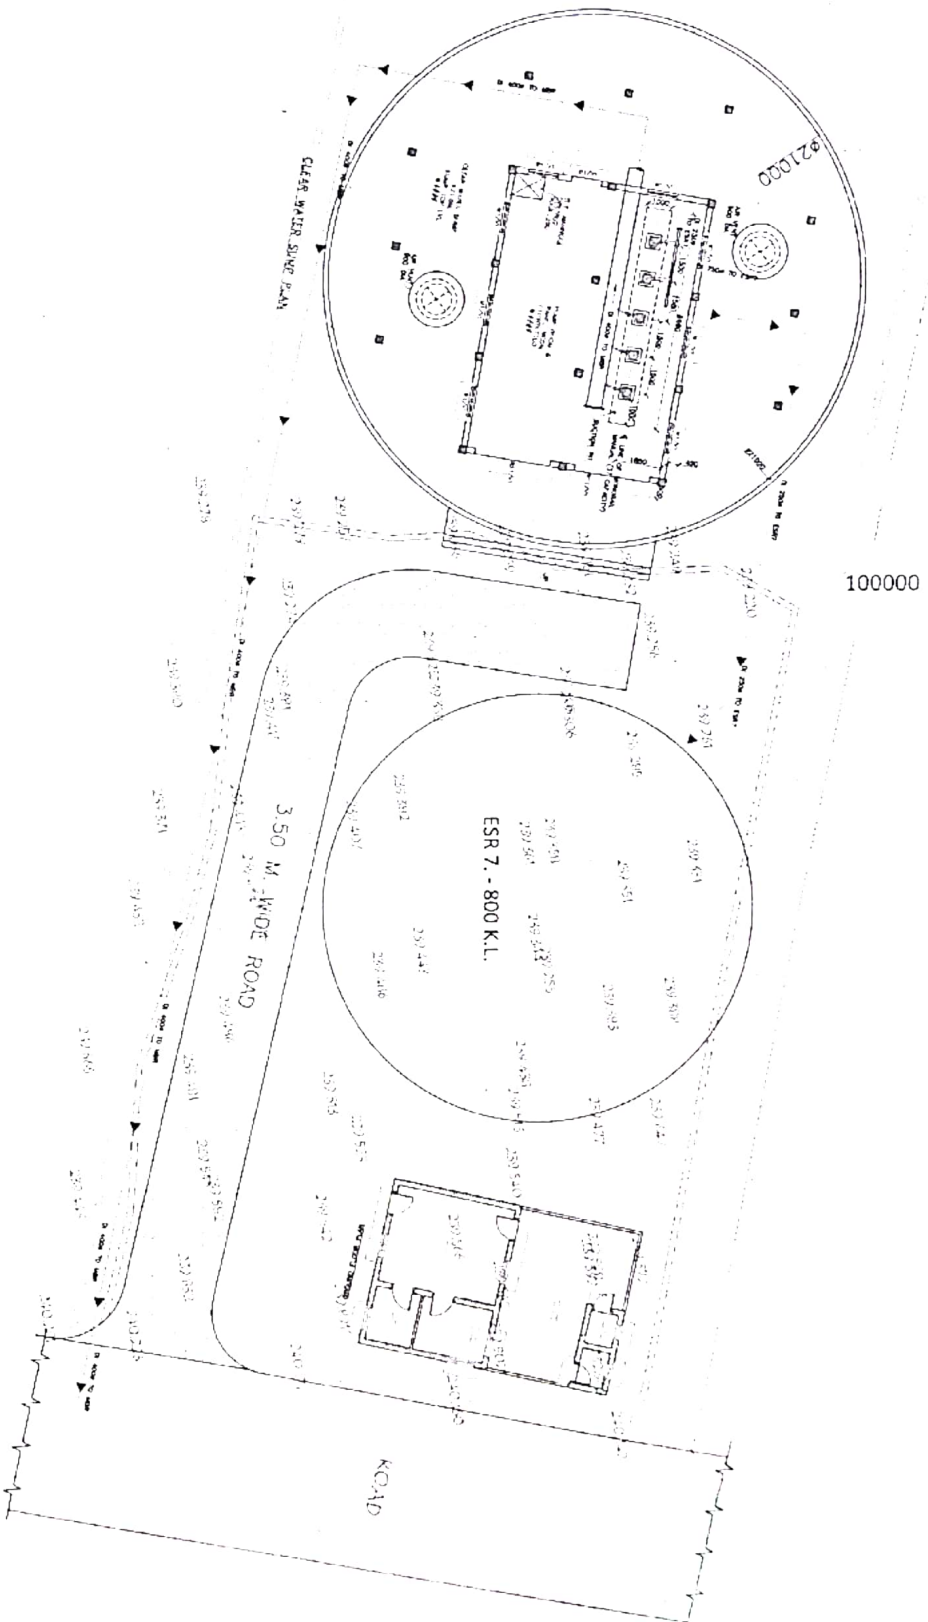

PROJECT :-	CONSTRUCTION OF LIDAR DRAINAGE OF VILLAGES WATER SUPPLY
CONTRACTOR :-	STATE WATER & SANITATION MISSION, LUDHIANA, PUNJAB
CONSULTANTS :-	ATC INFRA CONSULTANTS PVT. LTD., FLOOR 1000, KATKAR BUILDING, LUDHIANA, PUNJAB
TURNKEY CONTRACTOR :-	GVPR ENGINEERS LIMITED, 740, RD NUMBER 37, KAVURI HILLS PHASE 1, CBR COLONY, JUBILEE HILLS, HYDERABAD, TELANGANA 500033
DATE :-	10.03.2021
REV :-	00
CHECKED BY :-	ATC
SCALE :-	M.T.S
DRG. NO. ATC-18-C44-C40-108-01	DRG. NO. ATC-18-C44-C40-108-01
TITLE :-	LAYOUT DRAWING FOR CLEAR WATER RESERVOIR-4
SCALE :-	1:1000
