

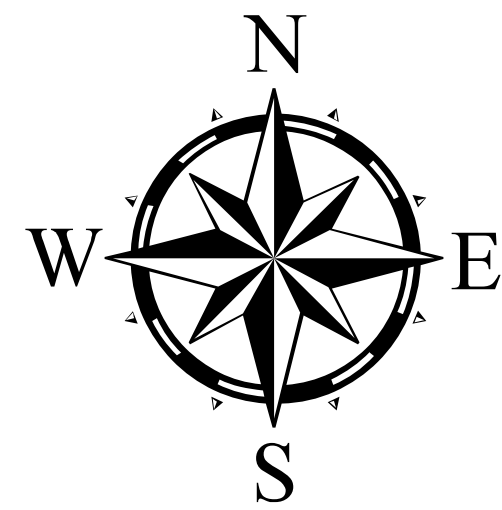


MAP SHOWING PROPOSED APPROACH ROAD FOR IMPLEMENTATION OF LOWER KOPILI H.E. PROJECT(120 MW)
IN DIMA HASAO & KARBI ANGLONG DISTRICT
BY
ASSAM POWER GENERATION CORPORATION LTD.

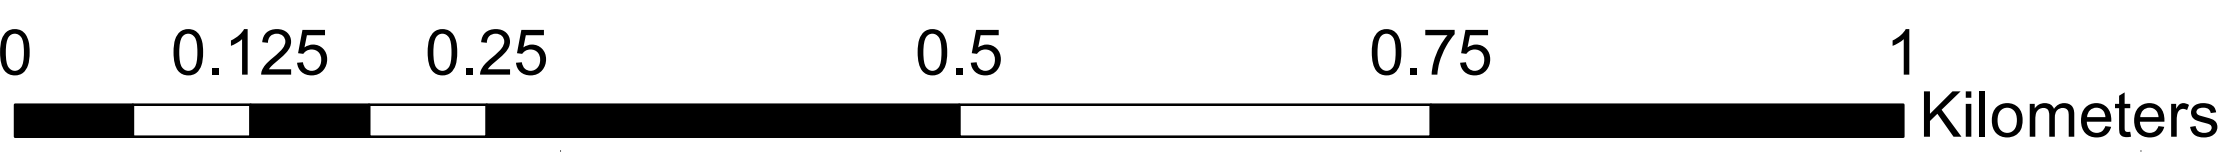

Point ID	LATITUDE	LONGITUDE
R 1	25° 39' 50.331" N	92° 47' 43.454" E
R 2	25° 39' 50.458" N	92° 47' 43.512" E
R 3	25° 39' 52.617" N	92° 47' 40.694" E
R 4	25° 39' 52.729" N	92° 47' 40.769" E
R 5	25° 39' 52.918" N	92° 47' 40.281" E
R 6	25° 39' 52.793" N	92° 47' 40.239" E
R 7	25° 39' 53.133" N	92° 47' 38.606" E
R 8	25° 39' 53.003" N	92° 47' 38.595" E
R 9	25° 39' 53.223" N	92° 47' 37.359" E
R 10	25° 39' 53.094" N	92° 47' 37.335" E
R 11	25° 39' 53.364" N	92° 47' 37.015" E
R 12	25° 39' 53.269" N	92° 47' 36.913" E
R 13	25° 39' 53.889" N	92° 47' 36.433" E
R 14	25° 39' 53.960" N	92° 47' 36.553" E
R 15	25° 39' 55.614" N	92° 47' 35.637" E
R 16	25° 39' 55.555" N	92° 47' 35.509" E
R 17	25° 39' 57.172" N	92° 47' 34.583" E
R 18	25° 39' 57.203" N	92° 47' 34.723" E
R 19	25° 39' 58.493" N	92° 47' 34.344" E
R 20	25° 39' 58.514" N	92° 47' 34.485" E
R 21	25° 39' 59.370" N	92° 47' 34.337" E
R 22	25° 39' 59.304" N	92° 47' 34.210" E
R 23	25° 40' 0.311" N	92° 47' 33.395" E
R 24	25° 40' 0.203" N	92° 47' 33.315" E
R 25	25° 40' 0.835" N	92° 47' 32.369" E
R 26	25° 40' 0.717" N	92° 47' 32.310" E
R 27	25° 40' 1.417" N	92° 47' 30.842" E
R 28	25° 40' 1.296" N	92° 47' 30.789" E
R 29	25° 40' 2.000" N	92° 47' 28.973" E
R 30	25° 40' 1.877" N	92° 47' 28.924" E
R 31	25° 40' 2.458" N	92° 47' 27.686" E
R 32	25° 40' 2.337" N	92° 47' 27.632" E
R 33	25° 40' 2.824" N	92° 47' 26.772" E
R 34	25° 40' 2.706" N	92° 47' 26.713" E
R 35	25° 40' 3.535" N	92° 47' 25.180" E
R 36	25° 40' 3.405" N	92° 47' 25.163" E
R 37	25° 40' 3.532" N	92° 47' 24.585" E
R 38	25° 40' 3.404" N	92° 47' 24.613" E
R 39	25° 40' 3.132" N	92° 47' 22.967" E
R 40	25° 40' 3.002" N	92° 47' 22.976" E
R 41	25° 40' 3.130" N	92° 47' 21.398" E
R 42	25° 40' 3.000" N	92° 47' 21.382" E
R 43	25° 40' 3.303" N	92° 47' 20.983" E
R 44	25° 40' 3.204" N	92° 47' 20.889" E
R 45	25° 40' 3.729" N	92° 47' 20.342" E
R 46	25° 40' 3.838" N	92° 47' 20.428" E
R 47	25° 40' 4.435" N	92° 47' 19.696" E
R 48	25° 40' 4.512" N	92° 47' 19.812" E
R 49	25° 40' 5.291" N	92° 47' 19.220" E
R 50	25° 40' 5.386" N	92° 47' 19.322" E
R 51	25° 40' 5.855" N	92° 47' 18.458" E
R 52	25° 40' 5.737" N	92° 47' 18.397" E
R 53	25° 40' 6.471" N	92° 47' 16.239" E
R 54	25° 40' 6.345" N	92° 47' 16.202" E
R 55	25° 40' 6.685" N	92° 47' 15.219" E
R 56	25° 40' 6.557" N	92° 47' 15.193" E
R 57	25° 40' 6.716" N	92° 47' 14.485" E
R 58	25° 40' 6.586" N	92° 47' 14.493" E
R 59	25° 40' 6.654" N	92° 47' 13.904" E
R 60	25° 40' 6.525" N	92° 47' 13.926" E
R 61	25° 40' 6.436" N	92° 47' 12.813" E
R 62	25° 40' 6.309" N	92° 47' 12.845" E
R 63	25° 40' 6.220" N	92° 47' 11.834" E
R 64	25° 40' 6.093" N	92° 47' 11.862" E
R 65	25° 40' 6.125" N	92° 47' 9.543" E
R 66	25° 40' 5.996" N	92° 47' 9.529" E
R 67	25° 40' 6.362" N	92° 47' 7.757" E
R 68	25° 40' 6.252" N	92° 47' 7.619" E
R 69	25° 40' 6.866" N	92° 47' 4.648" E
R 70	25° 40' 6.986" N	92° 47' 4.705" E
R 71	25° 40' 7.652" N	92° 47' 3.262" E
R 72	25° 40' 7.540" N	92° 47' 3.188" E
R 73	25° 40' 8.329" N	92° 47' 2.244" E
R 74	25° 40' 8.408" N	92° 47' 2.358" E
R 75	25° 40' 9.221" N	92° 47' 1.566" E
R 76	25° 40' 9.296" N	92° 47' 1.683" E
R 77	25° 40' 10.170" N	92° 47' 0.805" E
R 78	25° 40' 10.257" N	92° 47' 0.912" E
R 79	25° 40' 12.394" N	92° 46' 58.456" E
R 80	25° 40' 12.481" N	92° 46' 58.563" E
R 81	25° 40' 14.451" N	92° 46' 56.661" E
R 82	25° 40' 14.549" N	92° 46' 56.567" E
R 83	25° 40' 18.278" N	92° 47' 1.202" E

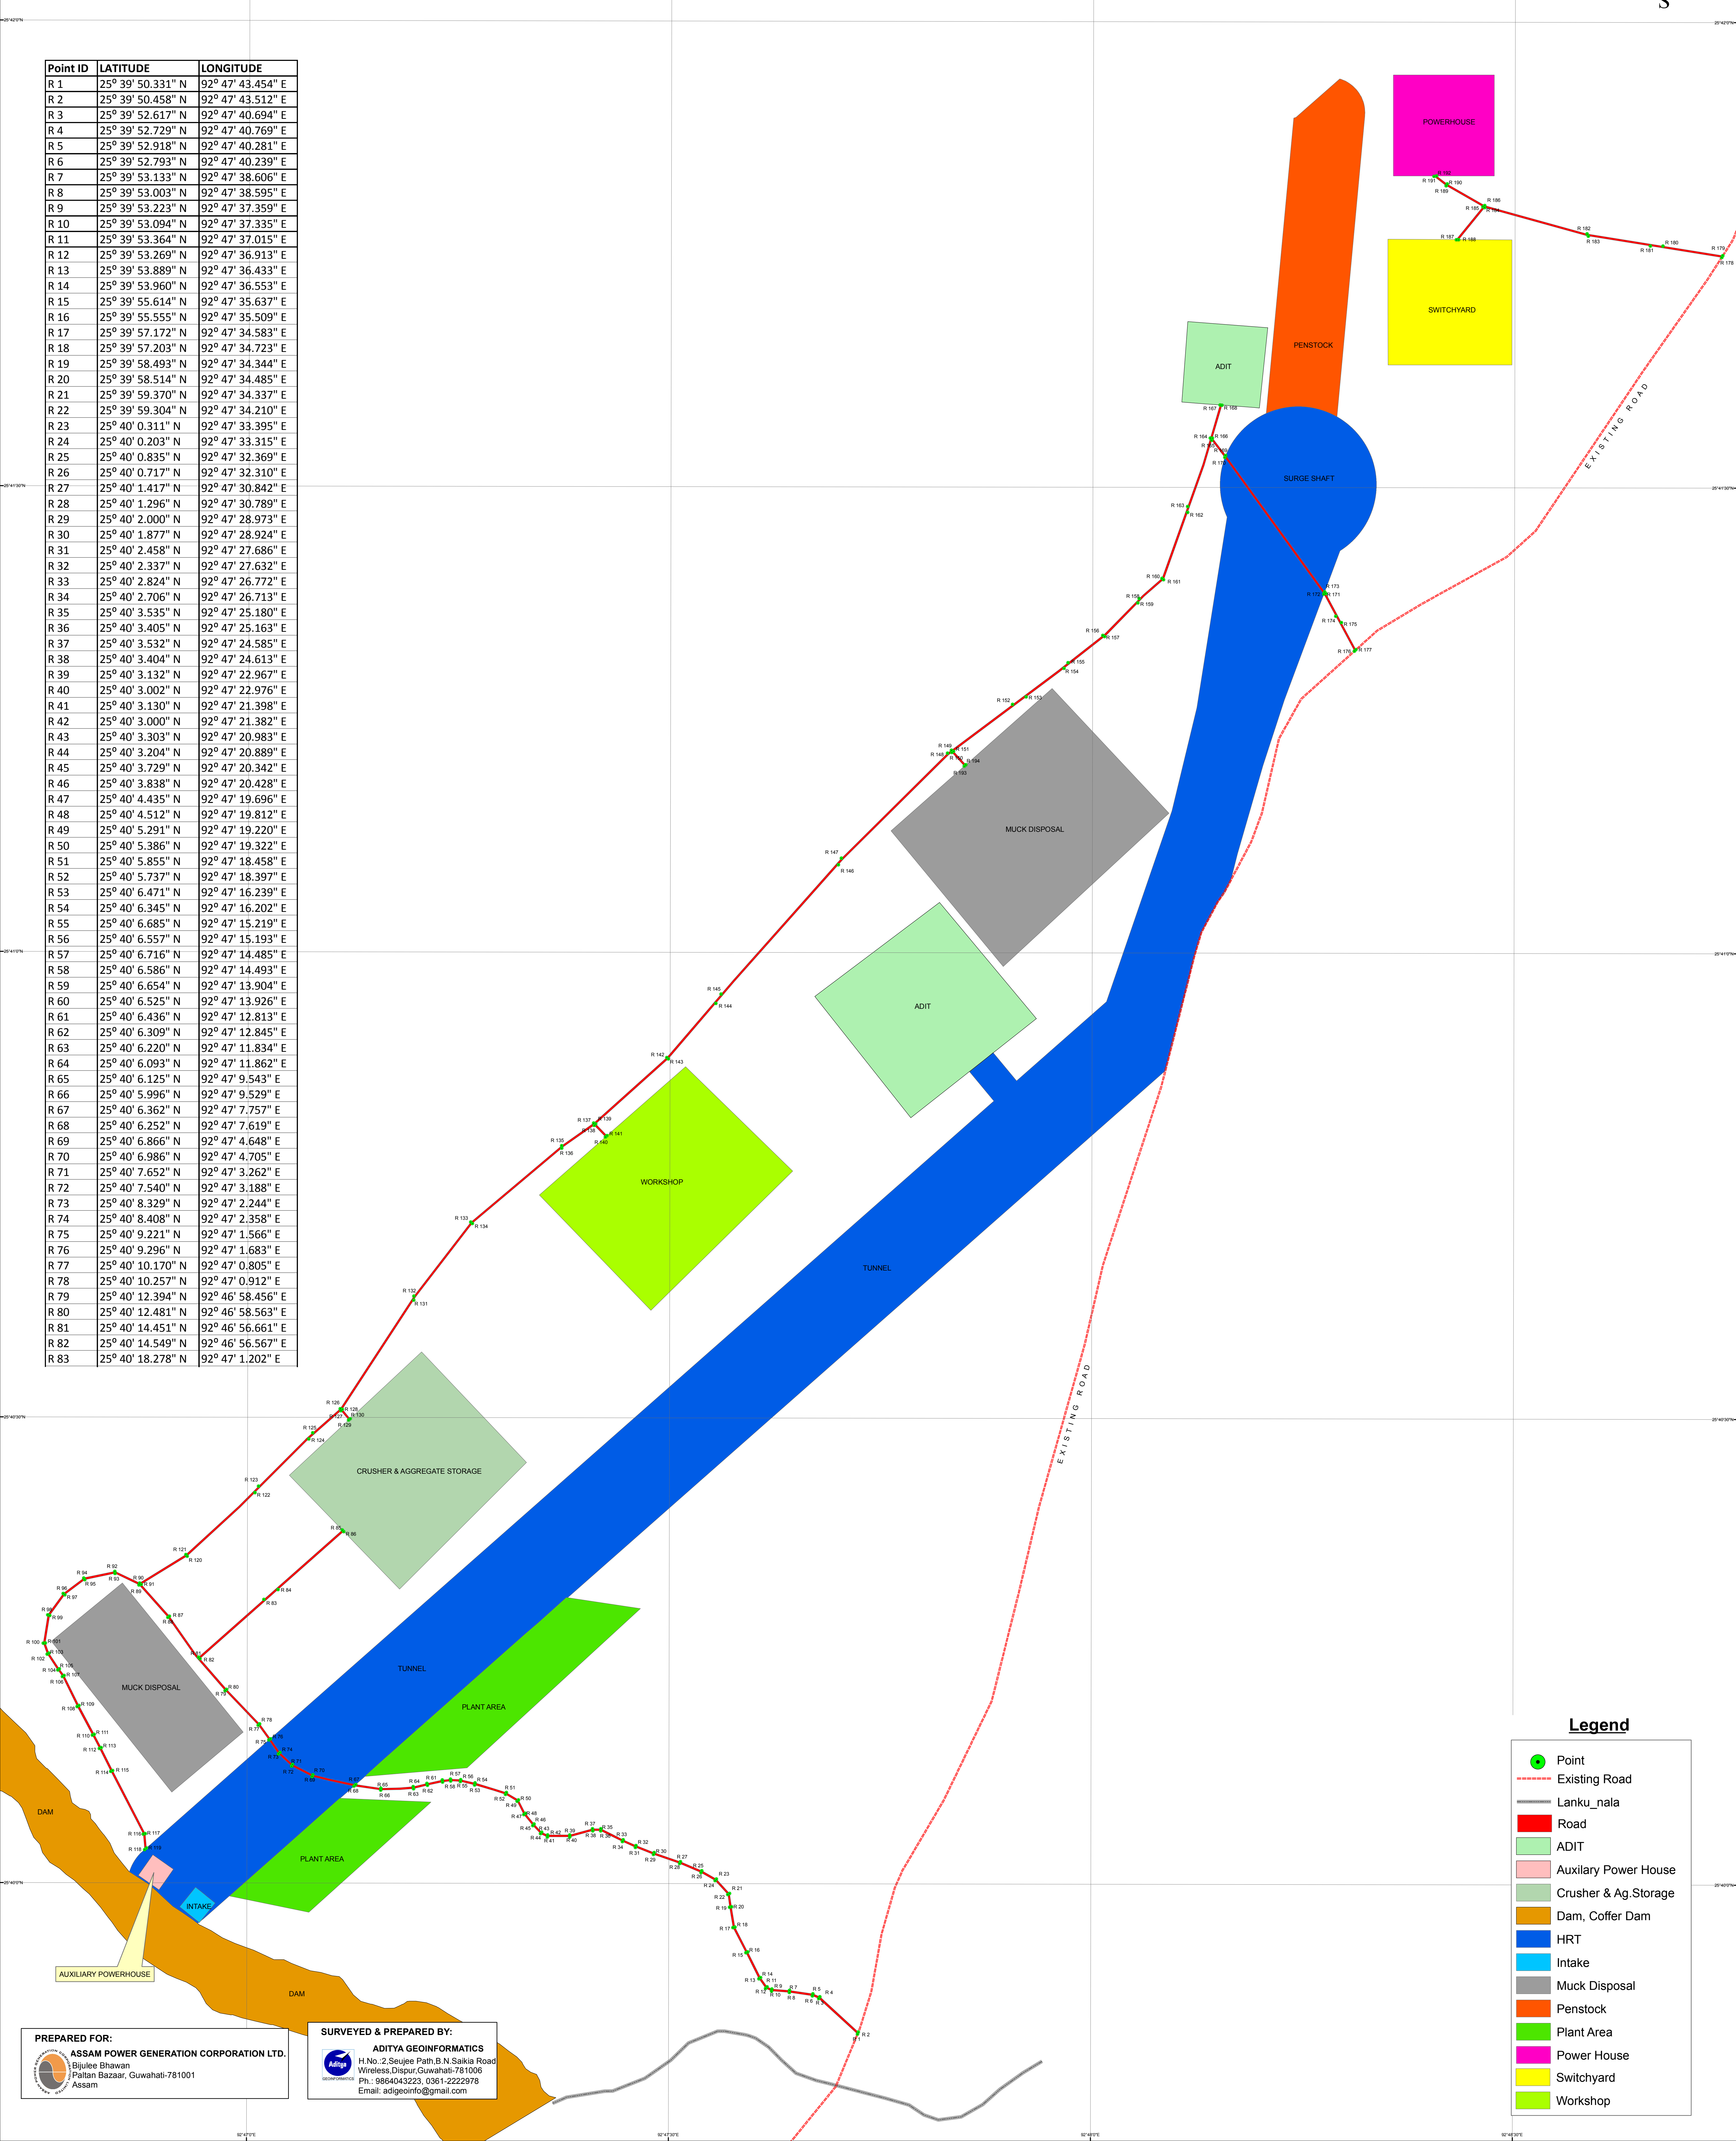

Legend

- Point
- Existing Road
- Lanku_nala
- Road
- ADIT
- Auxiliary Power House
- Crusher & Ag.Storage
- Dam, Coffor Dam
- HRT
- Intake
- Muck Disposal
- Penstock
- Plant Area
- Power House
- Switchyard
- Workshop

PREPARED FOR:
ASSAM POWER GENERATION CORPORATION LTD.



Shri. B. B. B. B.
Paltan Bazaar, Guwahati-781001
Assam

SURVEYED & PREPARED BY:

ADITYA GEOINFORMATICS
H.No. 2, Seelje Path, B.N. Saikia Road
Wireless, Dispur, Guwahati-781006
Ph.: 9864043223, 0361-2222978
Email: adigeoinfo@gmail.com

