



भारतीय राष्ट्रीय राजमार्ग प्राधिकरण
(सड़क परिवहन एवं राजमार्ग मंत्रालय, भारत सरकार)
National Highways Authority of India
(Ministry of Road Transport & Highways, Govt. of India)
परियोजना कार्यान्वयन ईकाई-रूड़की,
Project Implementation Unit-Roorkee

मकान न० 181, शास्त्री पुरम, निकट होटल गोदावरी, रूड़की-247667
House No. 181, Shashtri Puram, Near Hotel Godawari, Roorkee-247667
दूरभाष/Phone : 01332-357626, ई-मेल/E-mail: piuroorkee@nhai.org



NHAI/PIU-RRK/66001/BM/Spur Haridwar/2021/ 6214

Date:01-10-2022

To,

Divisional Forest officer,
Social Forestry Division, Saharanpur
Saharanpur, Uttar Pradesh

Sub: Diversion of forest land for the development of 6-lane (greenfield) access-controlled spur to Haridwar from Delhi-Saharanpur-Dehradun Economic Corridor Section of NH 344BG from 0.000 to Km19.070 in Saharanpur district of Uttar Pradesh State and Km. 19.070 to Km 50.700 in Haridwar District of Uttarakhand State under Bharatmala Pariyojana- **Regarding Compliance of EDS dated 28/09/2022.**

Ref:

1. Divisional Forest officer, Social Forestry Division, Saharanpur letter no. 1246/147 Saharanpur, dated-27/09/2022
2. NHAI, PIU-Roorkee letter no.6145 dt.21.09.2022
3. MoEF&CC EDS dt.23.08.2022
4. Online proposal No. FP/ UP/ ROAD/ 145614/ 2021

Sir,

With reference to the query raised on 28/09/2022, point-wise compliance of the observations are as follows:

Sr. No	Comments from RO Lucknow, MoEFCC	Compliance
1	NOC from PWD department needs to be submitted	The affected SH-59 is under the jurisdiction of UPSHA, Govt. of Uttar Pradesh. NOC from UPSHA, Govt. of Uttar Pradesh (State Highway SH-59) is enclosed.
2	Plantation Scheme for roadside plantation needs to be submitted.	Total 12197 nos. of plants proposed in wider median, and 6495 nos. of avenue plantation proposed on both side of highway. The detailed plantation scheme and drawing of roadside Plantation is enclosed.

In view of the above, it is requested to kindly accept the proposal for further proceedings.

Thank you,

Yours faithfully

(Pradeep Singh Gusain)
GM(T) cum Project Director
NHAI, PIU-Roorkee

Copy:-

1. प्रधान मुख्य वन संरक्षक (हॉफ), वन विभाग, 17, राणा प्रताप मार्ग, लखनऊ, उ०प्र० ।
2. मुख्य वन संरक्षक (वन संरक्षण) एवं नोडल अधिकारी, 17, राणा प्रताप मार्ग, लखनऊ, उ०प्र० ।
3. पर्यावरण वन एवं जलवायु परिवर्तन मंत्रालय, एकीकृत क्षेत्रीय कार्यालय लखनऊ, उत्तर प्रदेश ।

Uttar Pradesh State Highways Authority

**4th Floor, Kisan Mandi Bhavan,
Vibhuti Khand, Gomti Nagar, Lucknow-226010**

Ph. 0522-4150377
website: <http://upsha.in>

Letter No: -600/Pra-18 /SH-59/ GAD .File/F.N 90/2022-23/UPSHA/Lko Date -22/09/2022

To,

**Project Director,
National Highways Authority of India,
PIU-Roorkee., House no. 446/1 Jadugar Road,
37 Civil Lines, Roorkee-247667.
E-mail ID-piuroorkee@nhai.org**

**Sub: NOC for development of Economic Corridors, Inter Corridors, feeder Routes to improve the efficiency of freight movement in India under Bharatmala Pariyojana-"Spur to Haridwar from Delhi-Dehradun Greenfield Project.":
Reg. (Construction of grade separate at chainage 40+540 of SH-59)**

Ref:- Your Letter no NHAI/PIU-RRJ/66001/BM/Super-Haridwar/2021/6038 date 31-08-2022

Dear Sir,

In reference to your above letters and your telephonic discussion held with Technical (Advisor), UPSHA. In Principle Approval is granted subjected to the fulfillment of following conditions:-

- 1- A single span Fly over will be constructed by NHAI over the ROW of SH-59, keeping abutments/piers at the verge of ROW.
- 2- The minimum vertical clearance should be as per specification plus 25 cm to accommodate the future widening and strengthening of SH-59 in due course of time.
- 3- SH-59 being DBFOT Road, no ascending or descending service road will be provided from SH-59 to proposed Fly over.
- 4- Taking NOC from other departments will be responsibility of NHAI.
- 5- Construction and maintenance of the proposed Fly over will be responsibility of NHAI by completely indemnifying for all risk and cost to UPSHA and Concessionaire.
- 6- No hindrance or closer of the traffic would be allowed on SH-59 during construction of Fly over. In case of any unavoidable situation about traffic and its safety, UPSHA and Concessionaire must be inform in writing well in advance.
- 7- No commercial exhibition of signage will be permitted on the face of Fly over SH-59.
- 8- The safety provision as per IRC:SP:55 - 2014 must be followed in work zone.
- 9- The Concessionaire / Independent Engineer / UPSHA shall be kept duly informed with all work information and programs before the commencement, during execution and after completion of the work.
- 10- Complete liability of any untoward incidents/accidents due to this construction work lies upon PIU-NHAI, Roorkee.
- 11- The said work shall be executed keeping the Concessionaire/UPSHA completely indemnified for all risk and cost.
- 12- It shall be ensured that IRC norms are followed. The detailed proposal (including methodology) for the execution of work shall be provided by the executing agency to the Concessionaire for its final consent for the said works.

- 13- It shall be ensured that in future, if any extension or modification of road is undertaken, the PIU-NHAI, Roorkee will have to shift their structures at their own risk and cost. No compensation for shifting of such structures shall be given by the Authority.
- 14- PIU-NHAI, Roorkee will have to take the final permission for crossing on the actual ready to build design/drawings before the commencement of construction work.

Please submit revised GAD / P&P accordingly for record of UPSHA.
Thanking you,

Your's faithfully,



(Ashok Kumar Singh)
Member (Administration)

Copy to the following for information please-

1. Member (Technical), UPSHA
2. M/s Deoband Highway Pvt. Ltd., B-9, Vibhuti Khand, Gomti Nagar, Lucknow
3. M/S CMEC Consulting Engineers Pvt. Ltd., 72/447, Agarsain Vihar, Jansath Road, Muzaffarnagar, U.P- 251001



Member (Administration)

Plantation Scheme for Roadside plantation (Avenue & Median Plantation)

Name of the project: - Diversion of forest land for the development of 6-lane (greenfield) access-controlled spur to Haridwar from Delhi-Saharanpur-Dehradun Economic Corridor Section of NH 344BG from 0.000 to Km19.070 in Saharanpur district of Uttar Pradesh State and Km. 19.070 to Km 50.700 in Haridwar District of Uttarakhand State under Bharatmala Pariyojana.


Online Proposal No. - FP/UP/ROAD/145614/2021

Area of Forest Land Diversion: - 1.6518 ha.

Length of Project Road: - 19.070 km in Saharanpur district of Uttar Pradesh.



Median Plantation

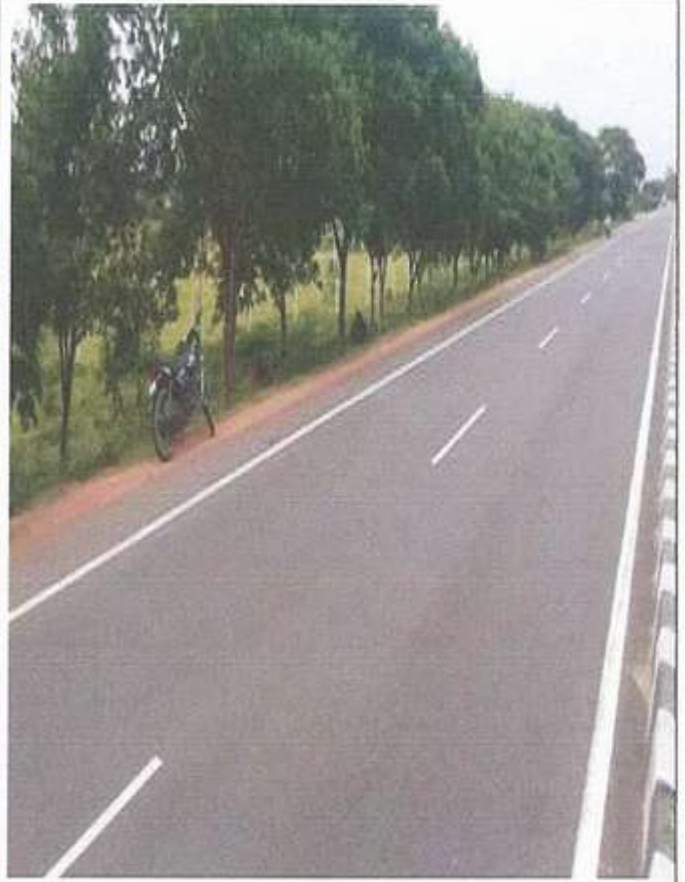

Avenue Plantation


01/10/2021
प्रदीप सिंह गुसाई/Pradeep Singh Gusain
परियोजना निदेशक / Project Director
भारतीय राष्ट्रीय राजमार्ग प्राधिकरण
National Highway Authority of India
पीआईयू-रूड़की / PIU-Roorkee

Table of contents

Sl. No.	Contents	Page No.
1	Introduction	3
2	Objectives of the Project	3
3	Average width available for avenue plantation	3
4	Average width available for median plantation	3
5	Plantation Layout Plan and Pits digging	6
6	Technical Specifications	6
7	Species Planned for median Plantation	7
8	Species Planned for 1st Row of Avenue Plantation	8
9	Planting Material	9
10	Benefits of tree plantation in terms of Greenhouse effect	11
11	Abstract of estimated project cost	12


01/10/22
प्रदीप सिंह गुसाई/Pradeep Singh Gusain
परियोजना निदेशक / Project Director
भारतीय राष्ट्रीय राजमार्ग प्राधिकरण
National Highway Authority of India
पीआईयू-रूड़की / PIU-Roorkee

Plantation Scheme

1. Introduction

To compensate the ecological loss for felling of trees, development of aesthetic values and enhancement microclimatic conditions, total 18,692 nos. of trees will be planted with in the PROW of proposed highway. Avenue and median plantation will be carried out as per IRC SP: 21 2009 and National Green Highways Policy 2015. The project highway for which Plantation scheme is prepared is in Saharanpur district, Uttar Pradesh. The total length of project highway is 19.070 km in Saharanpur district of Uttar Pradesh.

2. Objectives of the Project:

The main objectives of planting along the Highways are as follows: -

- For aesthetic enhancement of the project corridors and places of importance by planting selective ornamental trees, median plantation with ornamental shrubs and turfing with grass.
- To reduce the impacts of air pollution and dust as trees and shrubs are known to be natural sink for air pollutants.
- To provide much needed shade on glaring hot roads during summer season.
- To reduce the impact of ever-increasing noise pollution caused due to increase in number of vehicles.
- To arrest soil erosion at the embankment slopes.
- Prevention of glare from the headlight of incoming vehicles.
- Moderating the effect of wind and incoming radiation

3. Average width available for avenue plantation:

The average width on either side available for avenue plantation is 3.0 m along the project highway.

4. Average width available for median plantation:

Average width available for median plantation is 4 m.

The area of plantation in median and avenue has been presented in **Table 1** below.


01/10/22
प्रदीप सिंह गुसाई/Pradeep Singh Gusain
परियोजना निदेशक / Project Director
भारतीय राष्ट्रीय राजमार्ग प्राधिकरण
National Highway Authority of India
पी0आई0यू0-रूड़की / PIU-Roorkee

Table 1: Avenue & median Plantation

Requirement of trees for Avenue Plantation									
Sl. No.	Chainage		Length (m)	Side	Spacing	Avenue Plantation	Total Trees		Remarks
	From	To				No. of ROW	Nos	Total	
1	0.00	180	180	LHS	6	1	30	30	Trees at ROW @ 6m C/C
2	180	380	200	BHS	6	2	33	67	
3	380	400	20	BHS	6	3	3	10	
4	400	510	110	BHS	6	2	18	37	
5	510	550	40	BHS	6	3	7	20	
6	550	630	80	BHS	6	2	13	27	
7	660	740	80	BHS	6	2	13	27	
8	850	950	100	RHS	6	2	17	33	
9	1310	1450	140	RHS	6	1	23	23	
10	1450	1520	70	BHS	6	2	12	23	
11	1560	1950	390	BHS	6	2	65	130	
12	1950	2260	310	BHS	6	3	52	155	
13	2260	2360	100	BHS	6	2	17	33	
14	2380	2870	490	BHS	6	2	82	163	
15	2870	2880	10	RHS	6	1	2	2	
16	2880	2910	30	BHS	6	2	5	10	
17	2910	2930	20	LHS	6	1	3	3	
18	2930	3720	790	BHS	6	2	132	263	
19	3720	3730	10	BHS	6	3	2	5	
20	3730	3740	10	LHS	6	1	2	2	
21	3740	3750	10	BHS	6	2	2	3	
22	3750	3760	10	RHS	6	1	2	2	
23	3760	3830	70	BHS	6	2	12	23	
24	3830	3840	10	LHS	6	1	2	2	
25	3840	4040	200	BHS	6	2	33	67	
26	4040	4600	560	BHS	6	3	93	280	
27	4600	5470	870	BHS	6	2	145	290	
28	5490	5930	440	BHS	6	2	73	147	
29	5930	6020	90	BHS	6	3	15	45	
30	6020	6250	230	BHS	6	2	38	77	
31	6250	6270	20	RHS	6	1	3	3	
32	6270	6300	30	BHS	6	2	5	10	
33	6300	6310	10	LHS	6	1	2	2	
34	6310	6400	90	BHS	6	2	15	30	
35	6400	6410	10	RHS	6	1	2	2	
36	6410	7170	760	BHS	6	2	127	253	
37	7170	7190	20	LHS	6	1	3	3	
38	7300	7530	230	BHS	6	2	38	77	
39	7570	7640	70	BHS	6	4	12	47	

01/10/22


 प्रदीप सिंह गुसाई/Pradeep Singh Gusain
 परियोजना निदेशक / Project Director
 भारतीय राष्ट्रीय राजमार्ग प्राधिकरण
 National Highway Authority of India
 पी०आर०यू०-रूड़की / PIU-Roorkee

Requirement of trees for Avenue Plantation									
Sl. No.	Chainage		Length (m)	Side	Spacing	Avenue Plantation	Total Trees		Remarks
	From	To				No. of ROW	Nos	Total	
40	7640	7930	290	BHS	6	2	48	97	
41	8140	8220	80	BHS	6	4	13	53	
42	8270	8330	60	BHS	6	4	10	40	
43	8330	8500	170	BHS	6	2	28	57	
44	8720	8780	60	BHS	6	2	10	20	
46	8780	8940	160	BHS	6	4	27	107	
47	8940	9000	60	BHS	6	3	10	30	
48	9000	9420	420	BHS	6	2	70	140	
49	9420	9850	430	BHS	6	3	72	215	
50	9850	11250	1400	BHS	6	2	233	467	
51	11250	11260	10	RHS	6	1	2	2	
52	11260	11310	50	BHS	6	2	8	17	
53	11310	11330	20	LHS	6	1	3	3	
54	11330	12020	690	BHS	6	2	115	230	
55	12020	12040	20	LHS	6	1	3	3	
56	12060	12080	20	RHS	6	1	3	3	
57	12080	12470	390	BHS	6	2	65	130	
58	12470	12490	20	LHS	6	1	3	3	
59	12490	12540	50	BHS	6	2	8	17	
60	12540	12550	10	RHS	6	1	2	2	
61	12550	14090	1540	BHS	6	2	257	513	
62	14090	14220	130	RHS	6	1	22	22	
63	14450	15120	670	BHS	6	2	112	223	
64	15120	15520	400	BHS	6	4	67	267	
65	15520	15570	50	BHS	6	3	8	25	
66	15570	15660	90	BHS	6	2	15	30	
67	15660	15670	10	RHS	6	1	2	2	
68	15670	15700	30	BHS	6	2	5	10	
69	15700	15760	60	BHS	6	3	10	30	
70	15760	15990	230	BHS	6	4	38	153	
71	15990	16060	70	BHS	6	3	12	35	
72	16060	16650	590	BHS	6	2	98	197	
73	16650	16670	20	RHS	6	1	3	3	
74	16670	16690	20	BHS	6	2	3	7	
75	16690	16730	40	LHS	6	1	7	7	
76	16730	17020	290	BHS	6	2	48	97	
77	17020	17090	70	BHS	6	3	12	35	
78	17090	17440	350	BHS	6	4	58	233	
79	17440	17470	30	BHS	6	3	5	15	
80	17470	18080	610	BHS	6	2	102	203	
81	18080	18130	50	BHS	6	3	8	25	

01/10/22

प्रदीप सिंह गुसाई/Pradeep Singh Gusain
परियोजना निदेशक / Project Director
भारतीय राष्ट्रीय राजमार्ग प्राधिकरण
National Highway Authority of India
पीआईओयू-रूड़की / PIU-Roorkee

Requirement of trees for Avenue Plantation									
Sl. No.	Chainage		Length (m)	Side	Spacing	Avenue Plantation	Total Trees		Remarks
	From	To				No. of ROW	Nos	Total	
82	18130	18200	70	BHS	6	2	12	23	
83	18230	19070	840	BHS	6	2	140	280	
							Total	6495	
Median Plantation									
1	450	760	310	BHS	3	2	103	207	
2	840	1470	630	BHS	3	2	210	420	
3	1590	7520	5930	BHS	3	2	1977	3953	
4	7575	8000	425	BHS	3	2	142	283	
5	8070	19070	11000	BHS	3	2	3667	7333	
							Total	12197	

- 1) Median Plantation = 12197 no.
2) Avenue Plantation = 6495 no.
Total Plantation = 18,692 no.

5. Plantation Layout Plan and Pits digging:

Multiple row of plantation is advised for better protection against soil erosion and water purification, but due to constrain in space at some location single row avenue plantation is proposed. However, median plantation is proposed in 2 row and avenue plantation is proposed 2,3 and 4 rows except some location through the project road length. Plantation to be done in staggered manner. The plantation layout plan has been attached as **Annexure-I**.

6. Technical Specifications

The technical specifications specified here are proposed and during execution of project the concerned DFO may suggest for some modification as per site condition or condition stipulated in In-principal approved of forest Clearance. The site-specific project report shall prescribe plantation pattern based on actual site conditions. The technical specifications of ornamental/flowering plants (Row I) and shade/fruit bearing trees (Row II) have been presented in **Table 2** and **Table 3** respectively.

Table 2: Technical Specifications of Ornamental/ Flowering Plants (Row I)

01/10/22


प्रदीप सिंह गुसाई/Pradeep Singh Gusain
परियोजना निदेशक / Project Director
भारतीय राष्ट्रीय राजमार्ग प्राधिकरण
National Highway Authority of India
पी0आई0यू0-रूड़की / PIU-Roorkee

Distance from face of the median kerb.	1.5m
Longitudinal spacing between plant to plant	1.5m
Spacing between rows	1.5m
Size of the pits (normal soil)	60 X 60 X 60 cm
For Alkaline soil (usar)	By auger
Water logged areas	Mounds with height varying depending on the water level
No of plants per Km	640
Height of the plant	1.5 m to 2 m

**Table 3: Technical Specifications of Shade/Fruit bearing trees (Row II)
Last Row**

Spacing between tree to tree	6 m
Canopy Shape & Size	Preferable spreading with medium CSA
Size of the pits (normal soil)	60 X 60 X 60 cm
For Alkaline soil (usar)	By auger
Water logged areas	Mounds
No. of plants per line Km	341
Height of the plant	More than 3 m

7. Species Planned for median Plantation:

The shrubs to be planted in the median shall be of low or medium height for prevention of the headlight glare. Two rows of flowering shrubs have proposed in general median width is 4.0 meter. Some herbaceous species may also be planted as ground cover, notonly on the medians but on special landscapes and embankment slopes also.

In median width of 4 meters, plantation of two rows of flowering shrubs at a spacing of 1.5 m from the inner edge is recommended. The plants shall be at spacing of 3 X 3 m and size of the pits for planting shall be 0.6 m dia and deep.

The surface for the median plantation shall be well prepared. The masses of loose debris on the median and any convexities shall be removed and similarly any concavities are to be filled with good soil. The surface shall have sufficient layer of good quality soil so as to have a better growth and survival of grasses and shrubs. The species recommended for median plantation has been presented in **Table 4** below.

01/10/22


 प्रदीप सिंह गुसाई/Pradeep Singh Gusain
 परियोजना निदेशक / Project Director
 भारतीय राष्ट्रीय राजमार्ग प्राधिकरण
 National Highway Authority of India
 पी0आई0यू0-रुड़की / PIU-Roorkee

Table 4: Species Recommended for Median Plantation

S. No.	Name
1.	White colour flowering Shrubs: Star Jasmine, Albania, Bahunia, Manokamnia, Chandani.
2.	Yellow colour flowering Shrubs: Tikoma, Acasia , Alata, Lavligata, Peacock flower
3.	Red colour flowering Shrubs: Hibiscus, Crimson, Bottle brush, Bougainvillea Glabra, Familapatens Exor
4.	Blue colour flowering Shrubs: Duranta Erecta , Purple Lake, Rododron

8. Species Planned for 1st Row of Avenue Plantation:

First row of plantation along the highway have been worked out based on the land availability within the ROW. Based on the Agro-climatic zone and climatic conditions following tree species as presented in **Table 5** may be planted in 1st row.

Table 5: Species Recommended for 1st Row of Avenue Plantations

S. No.	Name
Fruit Bearing Trees/ Environmentally Friendly Trees	
1.	Neem
2.	Paker
3.	Imli
4.	Bargad
5.	Chrosia Spiciosa
6.	Sisham
7.	Mango
8.	Pipal

Trees recommended for 2nd Row of road side Avenues:

Table 6: Trees Recommended for Last (or the only) Row in Roadside Avenues

S. No.	Name
1.	Katang Bambo
2.	Cassia Fistula
3.	Ttabebuia Rosea
4.	Arjun
5.	Kachnar Gulmorh
6.	Jamun
7.	Amaltas
8.	Tecoma Capencis

9. Planting Material:

01/10/22


 प्रदीप सिंह गुसाई/Pradeep Singh Gusain
 परियोजना निदेशक / Project Director
 भारतीय राष्ट्रीय राजमार्ग प्राधिकरण
 National Highway Authority of India
 पी0आई0यू0-रूड़की / PIU-Roorkee

The plant quality determines success in plantation, particularly in relation to root development. Once the plantation contractor has selected which tree species to use it is then important to select seedlings that are best suited to the site conditions but also ensure that the seed stock is healthy (i.e. it comes without pests or diseases).

a. Insecticide/pesticide/fungicide:

When a plant cannot function normally, it is diseased. The primary causes of disease in trees are pathogens and environmental factors. Trees have many disease pathogens: viruses, bacteria, fungi, nematodes, mycoplasma-like organisms, and parasitic higher plants. Fungal pathogens are the most prevalent. They cause seed rots, seedling damping-off, root rots, foliage diseases, cankers, vascular wilts, diebacks, galls and tumors, trunk rots, and decays of aging trees. Unfavorable weather and environmental factors such as temperature and moisture extremes, high winds, or ice can damage trees directly and predispose the trees to pest attack.

All parts of a tree—roots, stems, foliage, shoots and terminal leaders—are vulnerable to attack by pests. Pest damage can range from slight damage that has no effect on the value of the harvested product to severe damage that stunts or kills the trees or reduces their market value. Tree pests include insects and mites, diseases, weeds, vertebrates, and nematodes. Managing tree pests effectively should be based on thorough consideration of ecological and economic factors.

Pesticides are a very important tool in IPM when large pest populations threaten high-value trees. Knowledge of the pest's life cycle, selection of an appropriate pesticide, proper timing of the application, and use of the right application equipment will improve coverage and effectiveness. The ability to recognize beneficial bio control organisms, combined with cultural and mechanical controls, may allow you to reduce, delay, or eliminate pesticide treatment of a minor pest problem. The method you choose to apply a pesticide will depend on the nature and habits of the target pest, the site, the pesticide, available application equipment, and the cost and efficiency of alternative methods. Your choice is often predetermined by one or more of these factors. Some common application methods are described below.

- Broadcast application is the uniform application of a pesticide to an entire area.
- A directed-spray application targets pests in a specific area in an effort to minimize pesticide contact with the crop or beneficial insects.
- Foliar application directs pesticide to the leafy portions of a plant. Spot treatment is application of a pesticide to small, discrete areas.
- Soil application places pesticide directly on or in the soil rather than on a growing plant.
- Soil incorporation is the use of tillage equipment to mix the pesticide with the soil.
- Soil injection is application of a pesticide beneath the soil surface.

b. Manure/compost/fertilizer:

Manures are plant and animal wastes that are used as sources of plant nutrients. They release nutrients after their decomposition. The art of collecting and using wastes from animal, human and vegetable sources for improving crop productivity is as old as agriculture. Manures are the organic materials derived from animal, human and plant residues which contain plant nutrients in complex organic forms. Naturally occurring or synthetic chemicals containing plant nutrients are called fertilizers. Manures with low nutrient, content per unit quantity have longer residual effect besides

improving soil physical properties compared to fertilizer with high nutrient.

Farmyard manure refers to the decomposed mixture of dung and urine of farm animals along with litter and left-over material from roughages or fodder fed to the cattle. On an average well decomposed farmyard manure contains 0.5 per cent N, 0.2 per cent P_2O_5 and 0.5 per cent K_2O . Urine, which is wasted, contains one per cent nitrogen and 1.35 per cent potassium.

c. Watering Plan:

Watering in avenue plantations need at least periodic watering during the first growing season to obtain a satisfactory survival rate. Watering will begin after the cessation of rains, when the moisture content of the soil has fallen to near the wilting coefficient; then watering should be repeated at intervals until the onset of the next rainy season. Before each watering, the area around the tree or shrub to collect as much water as possible. In some instances, regular cultivation and weeding, especially during the first growing season, are sufficient measures to conserve soil moisture for satisfactory survival of the plants, eliminating the need for watering. Since, length of project road is only 19.070km, watering for proposed plantation can be easily done through water tanker from available surface water sources.

d. Plantation Protection Plan:

Once a plantation has been established, the work shall not be considered finished. It will be necessary to protect the plantation against weather, fire, insects and fungi, and animals. A variety of cultural treatments also may be required to meet the purpose of the plantation.

e. Fire:

Damage by fire imposes a serious threat to plantations. The fire risk is generally high in the dryer climatic regions; but, even in relatively moist or high rainfall areas, there may be warm and dry spells when the fire risk is high. Fire risk has been considered a major consideration from the early stages of plantation development.

f. Insects and fungi:

Most insects and fungi are selective of the host species. In their natural environment, trees and shrubs normally attain a state of equilibrium with indigenous pests. However, when exotic trees and shrubs are planted, exotic pests can also be introduced. Quite often, these exotic pests readily adapt themselves to the conditions of their new habitat. In general, the risk of damage from pests is higher when the plants are physiologically weakened from planting on unsuitable sites, improper site preparation, inefficient planting, adverse climatic conditions, or neglect of weeding and other maintenance operations. The main precautions to be taken in guarding against possible future damage from insects and fungi are to plant tree or shrub species that are suitable to the climatic and soil conditions of the site.

Insects and fungi can often be checked by applications of appropriate chemical insecticides or fungicides. Usually, these chemicals are available as liquids (or wettable powder), dusts, or smokes. Spraying with hand-operated spray guns or portable mist-blowers is frequently used to control attacks in young plantations; with canopy closure, aerial spraying and dusting or smoking can be more effective and cheaper. Only previously tested and environmentally sound insecticides and fungicides should be prescribed for use.

g. Wild animals:

Damage to avenue plantations by wild animals mainly takes the form of tree browsing or de-barking. In general, there are three orders of wild animals responsible for damage: rodents (rats, mice, and moles and squirrels); lagomorphs (hares and rabbits); and artiodactyls (pigs and buffaloes). The principal method of controlling damage by wild animals involves the use of fences, hedges or ditches, trapping and removal, and poison baits. However, within 10km either side of project road there is no Wildlife area, so chance of damaging plant by wild animal is much low.

h. Domestic animals:

Grazing or browsing by sheep, goats and cattle can be a menace to young plantations. At times, hedges and fences are used to prevent intrusion by domestic animals. Where fencing costs are high, trespass by livestock can be controlled by guards.

The fencing of single row plantation is generally done by using iron/bricks/cement guards. Locally available bamboo guards or thorn fencing should be used where protection can be ensured through them. The description and specification for the iron and brick guards as per IRC:SP: 21-2009 are given below:

i. Barbed Wire fencing:

The fencing of multiple rows plantations will be done preferably by barbed wire. five strands barbed wire fencing, with cross strands, stretches on angle iron poles fixed at a distance of 4 m from one another; is recommended. Live fencing/ bamboo fencing/thorn fencing may be used where protection can be ensured through them.

As per site condition the barbed wire fencing is the most suitable and cost effective option recommended for protection of plantation.

10. Benefits of tree plantation in terms of Greenhouse effect

Trees help by removing (sequestering) CO₂ from the atmosphere during photosynthesis to form carbohydrates that are used in plant structure/function and return oxygen back into the atmosphere as a byproduct. Roughly half of the greenhouse effect is caused by CO₂. Therefore, trees act as carbon sinks, alleviating the greenhouse effect. On average, one acre of new forest can sequester about 2.5 tons of carbon annually. Young trees absorb CO₂ at a rate of 5.9 kg per tree each year. Trees reach their most productive stage of carbon storage at about 10 years at which point they are estimated to absorb 21.8 kg of CO₂ per year.

Trees also reduce the greenhouse effect by shading houses and office buildings. This reduces the need for air conditioning by up to 30 percent which in turn reduces the amount of fossil fuels burned to produce electricity. The combination of CO₂ removal from the atmosphere, carbon storage in wood and the cooling effect makes trees extremely efficient tools in fighting the greenhouse effect. Planting trees remains one of the most cost-effective means of drawing excess CO₂ from the atmosphere.

11. Abstract of estimated project cost:

The abstract of estimated cost of plantation is presented in Table 9 below:

01/10/22


प्रदीप सिंह गुसाई/Pradeep Singh Gusain
परियोजना निदेशक / Project Director
भारतीय राष्ट्रीय राजमार्ग प्राधिकरण
National Highway Authority of India
पी०आई०यू०-रूड़की / PIU-Roorkee

Table 9: Cost of Plantation


S. No.	Type of Plantation	Plantation Cost per plant (Rs.)	Number of Plants	Cost (Rs.)
1.	Avenue Plantation	3000	6,495	19,485,000
2.	Median Plantation	1200	12197	14,636,400
Total			18,692	34,121,400


 01/10/22
 प्रदीप सिंह गुसाई/Pradeep Singh Gusain
 परियोजना निदेशक / Project Director
 भारतीय राष्ट्रीय राजमार्ग प्राधिकरण
 National Highway Authority of India
 पी०आइ०यू०-क००००० / PIU Poochep



DPR for Development of 6-lane access controlled Spur to Haridwar from Delhi-Saharanpur-Dehradun Economic Corridor in the state of Uttar Pradesh and Uttarakhand under Bharatmala Pariyojana



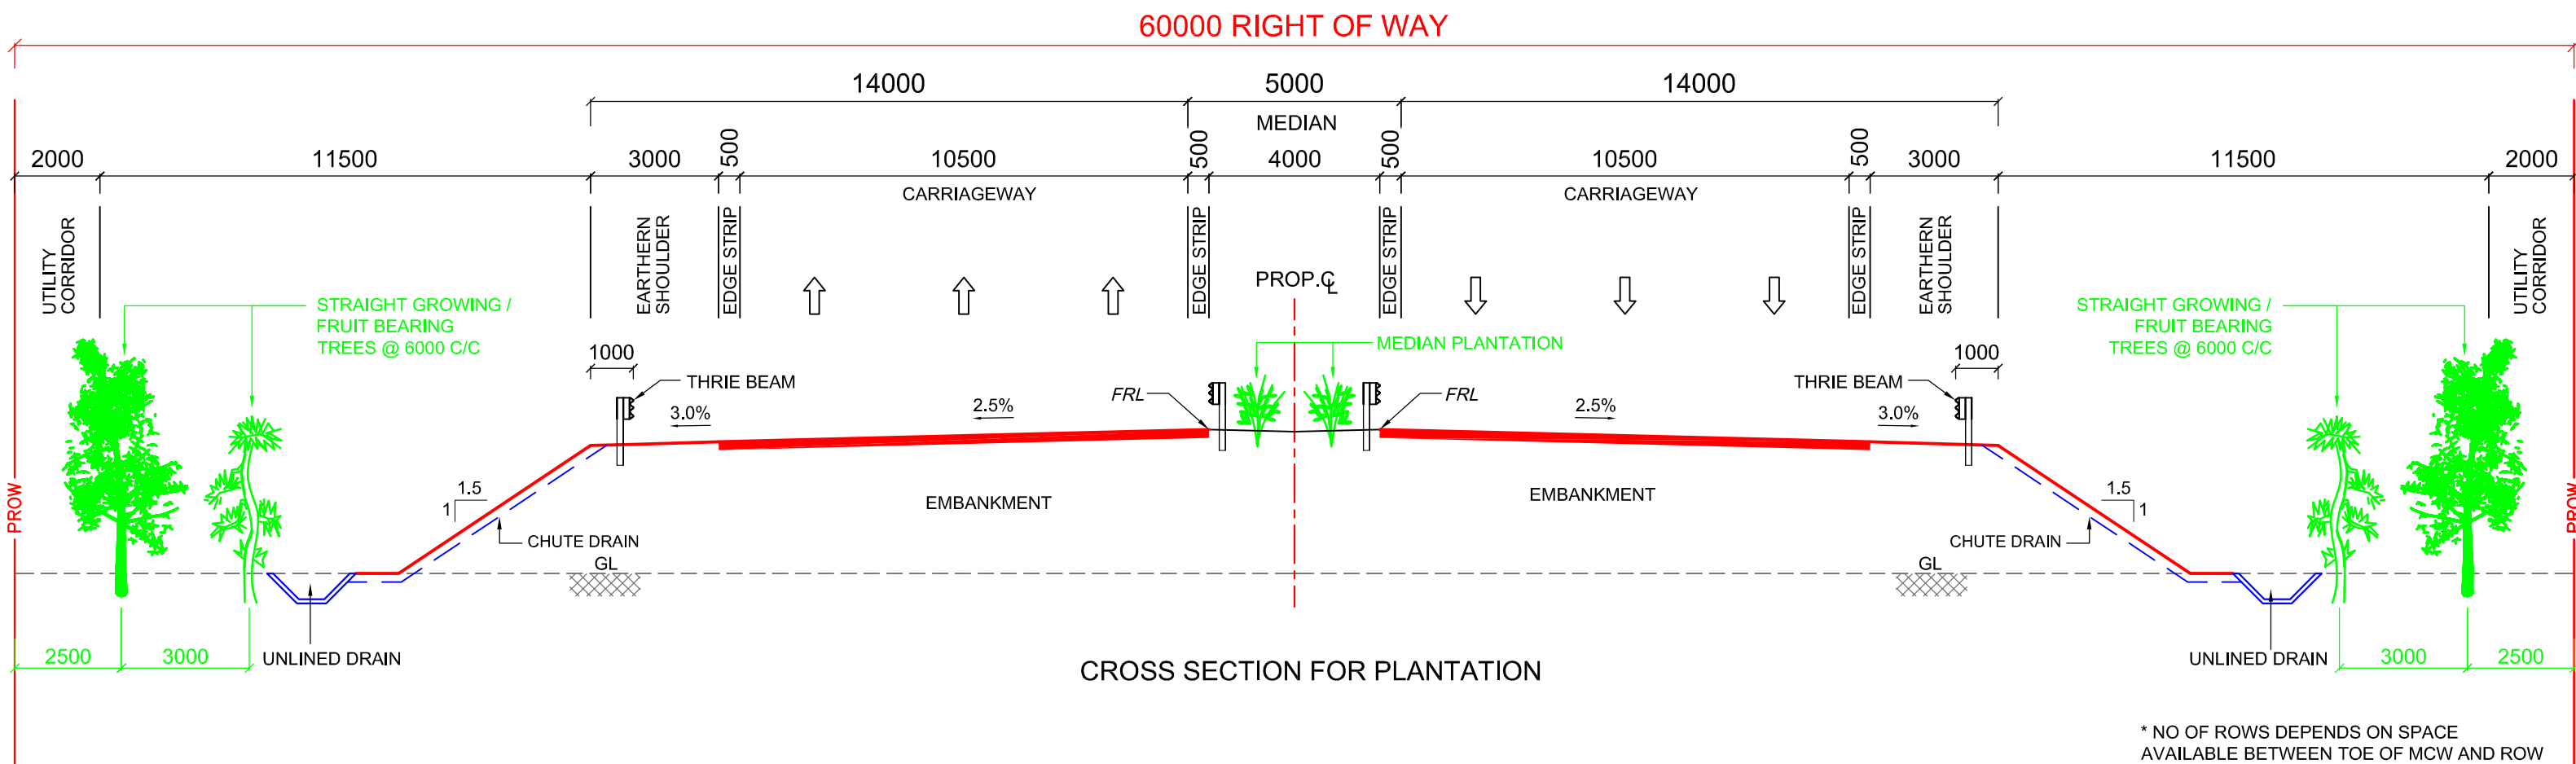

Requirement of trees for Avenue Plantation										Remarks
Sl.No.	Chainage		Length (m)	Side	Spacing	Avenue Plantation No. of ROW	Total Trees			
	From	To					Nos	Total		
1	C	180	180	L-H-S	6	1	30	30	Trees at ROW & 6m CAC	
2	180	360	200	B-H-S	6	2	33	67		
3	360	400	20	B-H-S	6	3	3	10		
4	400	510	110	B-H-S	6	2	16	37		
5	510	550	40	B-H-S	6	3	7	20		
6	550	630	80	B-H-S	6	2	13	27		
7	630	740	110	B-H-S	6	2	13	27		
8	740	950	210	R-H-S	6	2	17	33		
9	950	1450	500	R-H-S	6	1	23	23		
10	1450	1520	70	B-H-S	6	2	12	23		
11	1520	1950	360	B-H-S	6	2	55	130		
12	1950	2280	310	B-H-S	6	3	52	155		
13	2280	4040	1760	B-H-S	6	2	297	593		
14	4040	4600	560	B-H-S	6	3	93	280		
15	4600	5470	870	B-H-S	6	2	145	290		
16	5470	5930	440	B-H-S	6	2	73	147		
17	5930	6020	90	B-H-S	6	3	15	45		
18	6020	8250	2230	B-H-S	6	2	36	77		
19	8270	8400	130	B-H-S	6	2	22	43		
20	8410	7170	780	B-H-S	6	2	127	253		
21	7170	7190	20	L-H-S	6	1	3	3		
22	7300	7530	230	B-H-S	6	2	38	77		
23	7570	7640	70	B-H-S	6	4	12	47		
24	7640	7930	290	B-H-S	6	2	48	97		
25	8140	8270	130	B-H-S	6	4	13	53		
26	8270	8330	60	B-H-S	6	4	10	40		
27	8330	8500	170	B-H-S	6	2	28	57		
28	8720	8790	60	B-H-S	6	2	10	20		
29	8790	8940	150	B-H-S	6	4	27	107		
30	8940	9000	60	B-H-S	6	3	13	30		
31	9000	9420	420	B-H-S	6	2	70	140		
32	9420	9650	230	B-H-S	6	3	72	215		
33	9650	11250	1600	B-H-S	6	2	233	467		
34	11250	11310	60	R-H-S	6	1	10	10		
35	11270	11320	50	L-H-S	6	1	8	8		
36	11320	12500	1180	B-H-S	6	2	197	393		
37	12500	14080	1570	B-H-S	6	2	262	523		
38	14080	14220	140	R-H-S	6	1	22	22		
39	14450	15120	670	B-H-S	6	2	112	223		
40	15120	15520	400	B-H-S	6	4	67	267		
41	15520	15670	150	B-H-S	6	3	8	25		
42	15670	15690	20	B-H-S	6	2	15	30		
43	15690	15700	10	R-H-S	6	1	2	2		
44	15700	15760	60	B-H-S	6	3	13	30		
45	15760	15990	230	B-H-S	6	4	39	153		
46	15990	16060	70	B-H-S	6	3	12	35		
47	16060	16090	30	B-H-S	6	2	96	197		
48	16090	16670	580	B-H-S	6	2	3	3		
49	16670	16690	20	R-H-S	6	2	3	7		
50	16690	16730	40	L-H-S	6	1	7	7		
51	16730	17020	290	R-H-S	6	2	48	97		
52	17020	17080	70	B-H-S	6	3	12	35		
53	17080	17440	360	B-H-S	6	4	58	233		
54	17440	17470	30	B-H-S	6	3	5	15		
55	17470	18080	610	B-H-S	6	2	102	203		
56	18080	18130	50	B-H-S	6	3	8	25		
57	18130	18200	70	B-H-S	6	2	12	23		
58	18200	18230	30	B-H-S	6	2	128	257		
							Total	6495		
Requirement of trees for Median Plantation (4m Median)										
60	450	780	310	B-H-S	3	2	133	207		
61	840	1470	630	B-H-S	3	2	210	420		
62	1560	7500	5930	B-H-S	3	2	1677	3953		
63	7575	8000	425	B-H-S	3	2	142	283		
64	8070	9070	1000	B-H-S	3	2	3667	7333		
							Total	12197		


NOTES:

A) MEDIAN PLANTATION



- TWO ROWS OF PLANTATION TO BE DONE IN THE 4M WIDE MEDIAN IN STAGGERED MANNER WITH LONGITUDINAL SPACING OF 1.5M. IN SUPERELEVATED SECTION ONE ROW OF PLANTATION TO BE DONE
- THE SIZE OF PITS FOR MEDIAN PLANTATION SHALL BE 600X600X600MM AND THE CENTER OF PIT SHALL BE 1.5M DISTANCE FROM THE FACE OF MEDIAN KERB. COMPOST AND MANURE SHALL BE USED UP TO 1/3RD VOLUME OF PIT MIXED WITH SOIL AND REFILLED.
- THE SPECIES TO BE PLANTED IN THE MEDIAN PORTION ARE AS FOLLOWS:
 - WHITE COLOUR FLOWERING SHRUBS: STAR JASMINE, ALBANIA, BAHUNIA, MANOKAMNI, CHANDANI.
 - YELLOW COLOUR FLOWERING SHRUBS: TIKOMA, ACASIA ALATA, ACASIA, LAVIGATA, PEACOCK FLOWER.
 - RED COLOUR FLOWERING SHRUBS: HIBISCUS, CRIMSON BOTTLE BRUSH, BOUGAINVILLEA GLABRA, FAMILAPATENS EXOR
 - BLUE COLOUR FLOWERING SHRUBS: DURANTA ERECTA, PURPLE LAKE, RODODRON

B) AVENUE PLANTATION

- THE NUMBER OF ROWS OF AVENUE PLANTATION SHALL BE TWO ROWS ON EITHER SIDE.
- THE SPECIES OF PLANT SHALL BE PLANTED IN ROW WISE AS FOLLOWS:
 - THE FRUIT BEARING TREES/ ENVIRONMENT FRIENDLY TREES IN 1st ROW LIKE NEEM, PAKER, IMLI, BARGAD, CHROSIA SPICIOSA, SHISHAM, MANGO, PIPAL ETC.
 - SPECIES OF STRAIGHT GROWING TREES IN 2nd ROW LIKE KATANG BAMBOO, CASSIA FISTULA, ITABEBUIA ROSEA, ARJUN, KACHNAR GULMORH, JAMUN, AMALTAS, TECOMA CAPENSIS, BBOTTLE BRUSH ETC.
- THE SIZE OF PITS SHALL BE 600X600X600MM FOR ALL TYPE OF PLANTS; COMPOST AND MANURE SHALL BE USED UP TO 1/3RD VOLUME OF PIT MIXED WITH SOIL AND REFILLED.
- TYPES OF SPECIES HAVING MORE LIFE SPAN SHALL BE PLANTED AS PER IRC:SP21-2009 & SUITABLE FOR TEMPERATURE AND SUB-TROPICAL AREA.
- ALL DIMENSIONS ARE IN MM

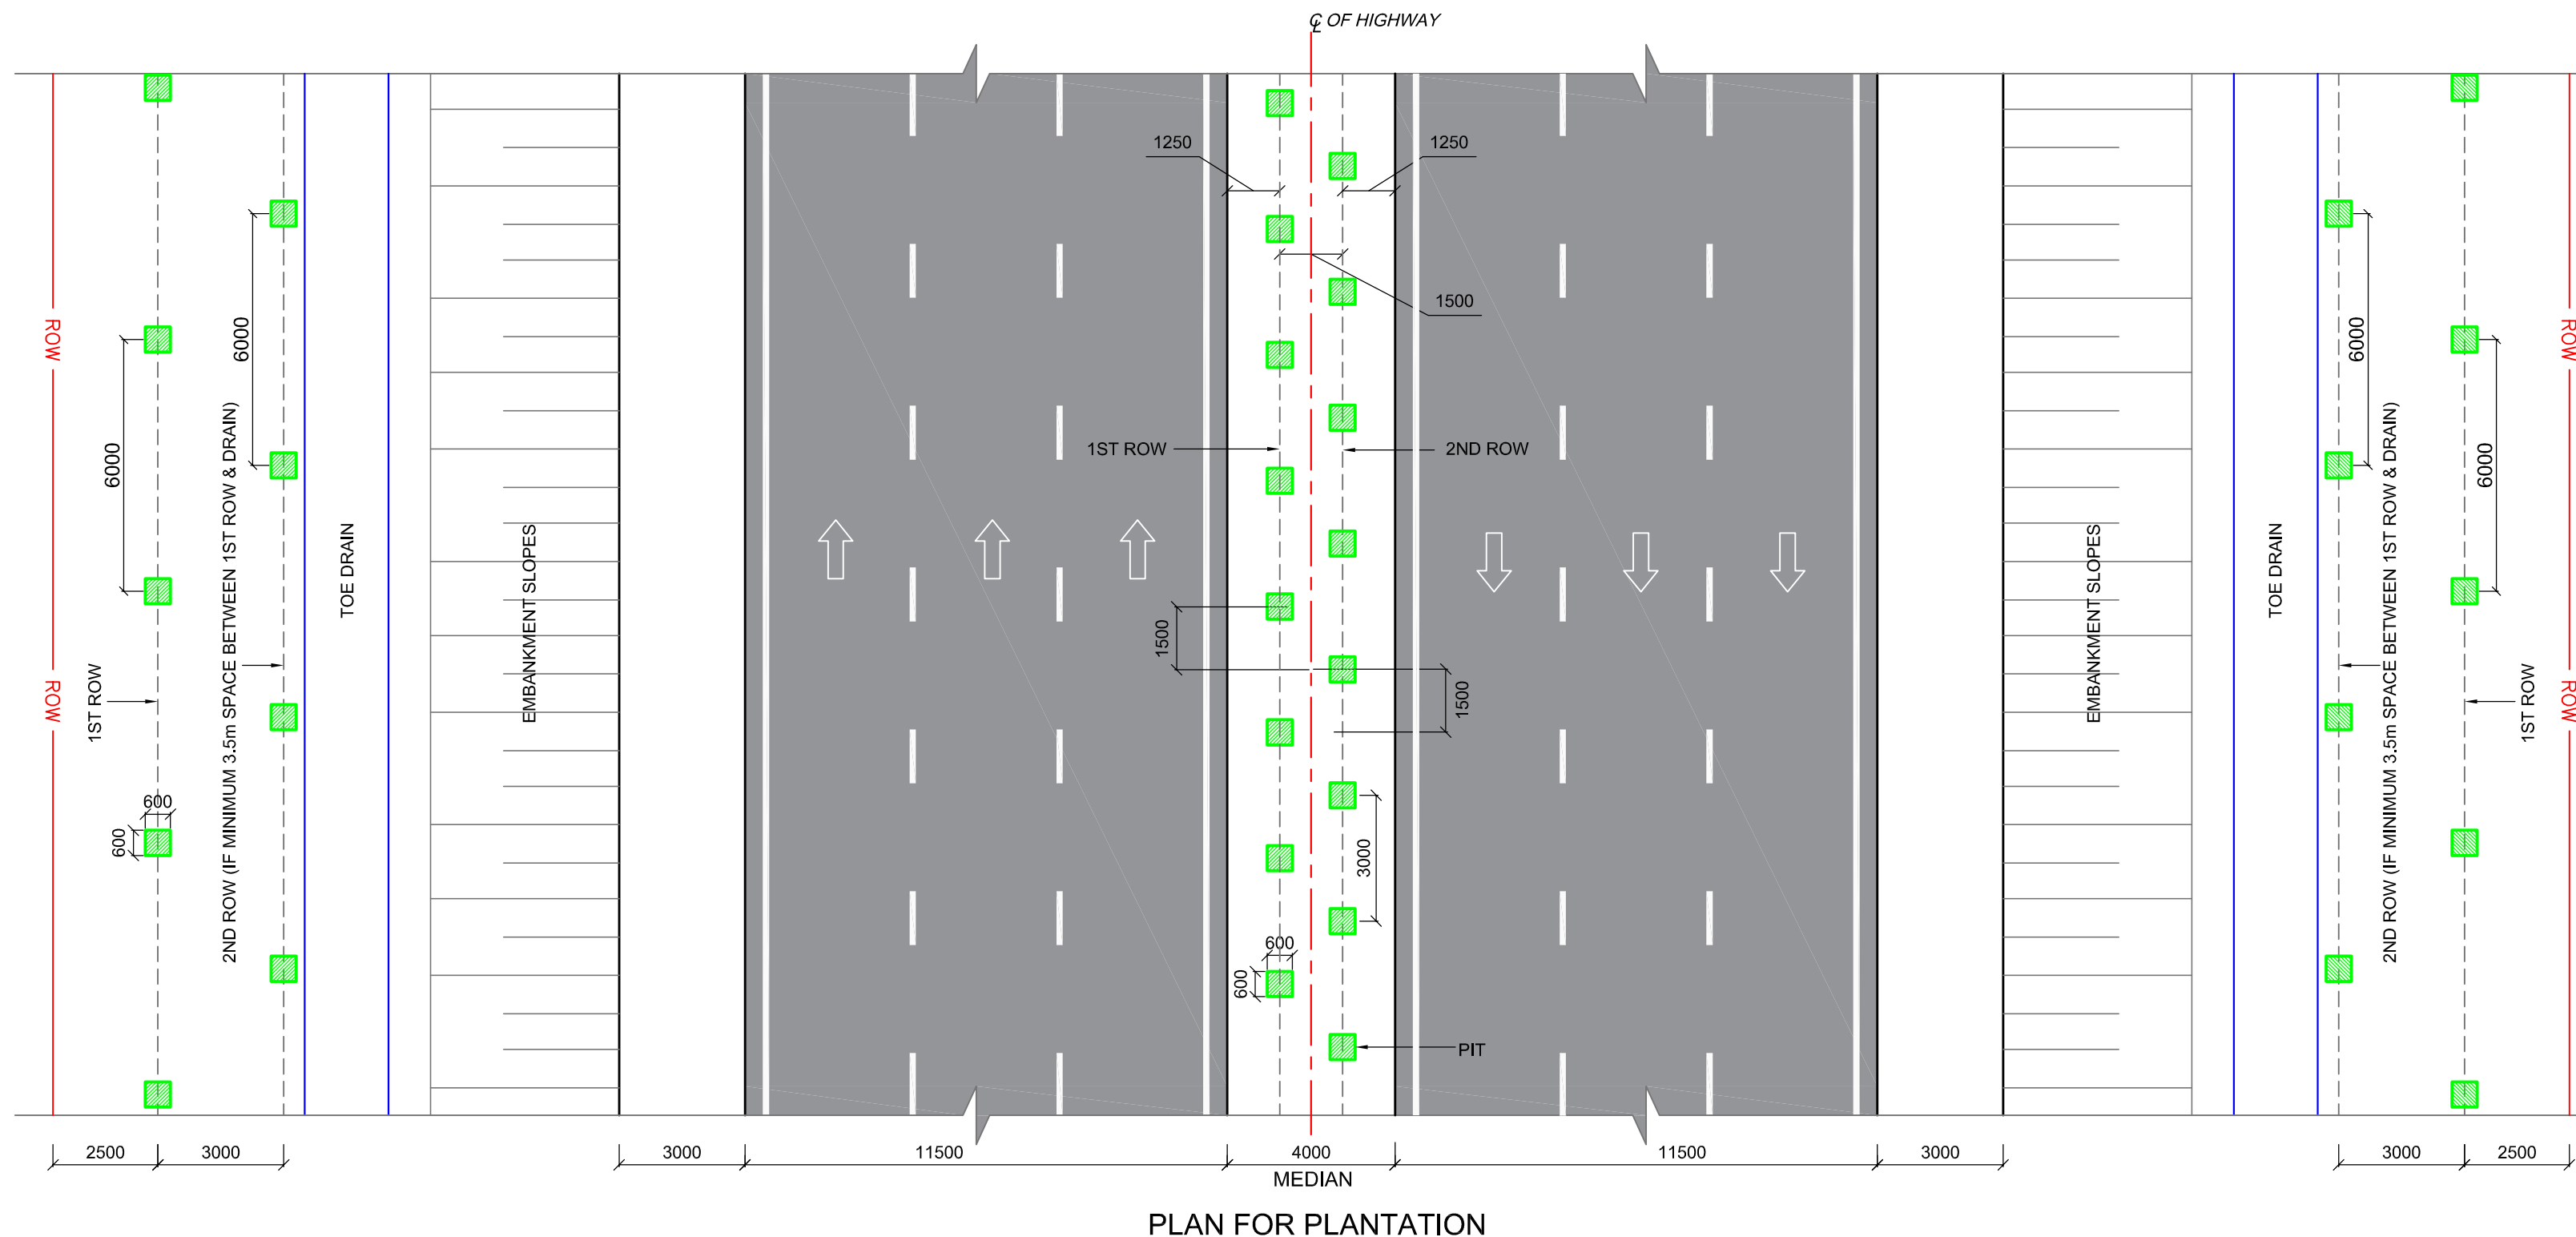

REV.	DATE	DESCRIPTION
RO	01-09-2022	FINAL DETAILED PROJECT REPORT

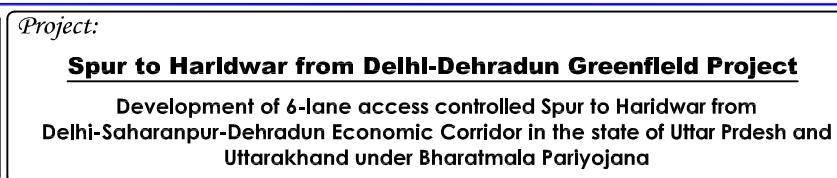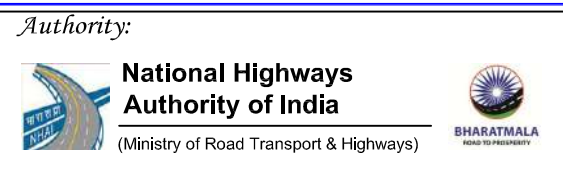


DRAWN BY	SUMAN
DESIGNED BY	SANDEEP
CHECKED BY	KSN REDDY
APPROVED BY	BHUPENDER

FINAL DETAILED PROJECT REPORT		Title: Typical Drawing of Median Plantation & Avenue Plantation	
Size	Scale	Drw. No	Rev:
A2	NOT TO SCALE	HARIDWAR-SPUR-PLANT-01	R0

LEGEND :

PLAN :

- EXISTING**
- Exist. Road
 - SP-R : Semi Pucca Resi.
 - SP-C : Semi Pucca Comm.
 - P-R : Pucca Residential
 - P-C : Pucca Commercial
 - K-R : Katcha Residential
 - HUT : Hut
 - Paddy Field
 - Boundary Wall
 - Fencing
 - EROW — Existing RoW
 - PROW — Proposed RoW
- PROPOSED**
- Toe Line
 - SH Edge
 - C/W Edge
 - Median
 - C/W Edge
 - SH Edge
 - Toe Line
 - Hor. Tangent Point
 - Culvert
 - Lined Drain
 - Unlined Drain
 - TOE / RE WALL
 - PLANTATION

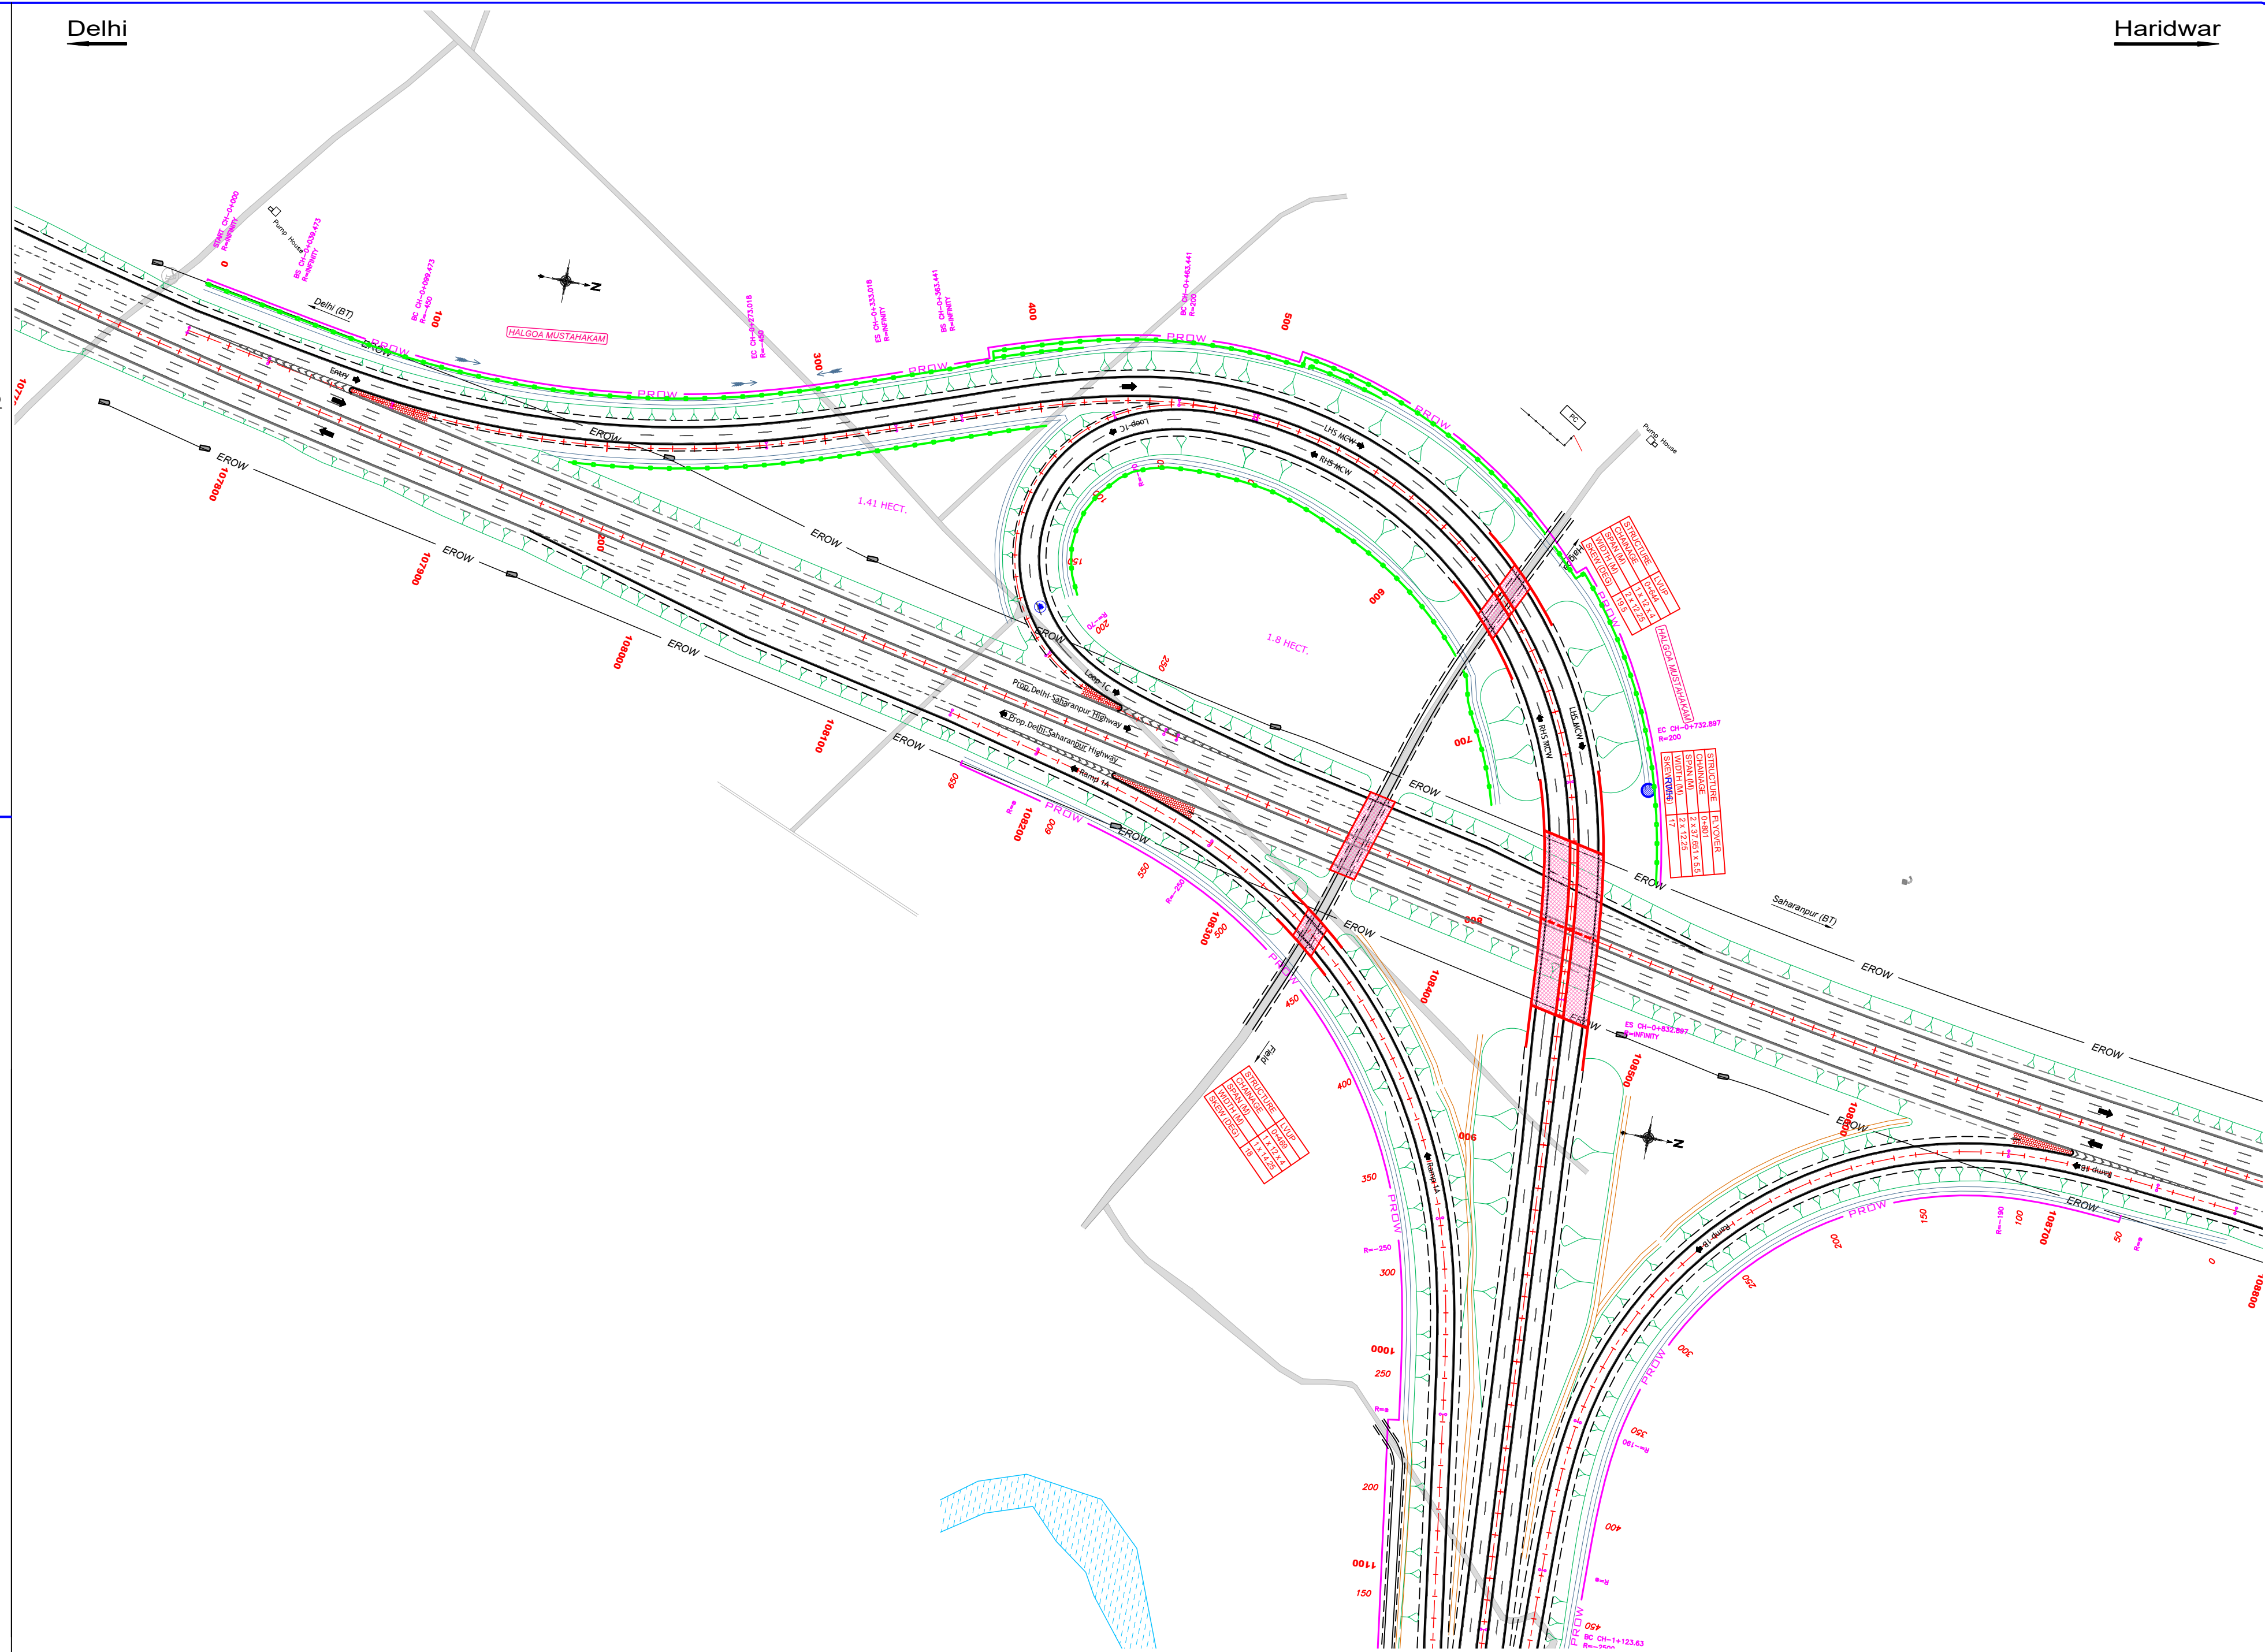

REV.	DATE	DESCRIPTION
R0	01-09-2022	FINAL DETAILED PROJECT REPORT

Authority:

National Highways Authority of India

(Ministry of Road Transport & Highways)

Design Consultants:

Transys Consulting Pvt. Ltd. **ACE**

in association with
Accrete Consulting Engineers Pvt. Ltd.

12th Floor, JMD Regent Square, MG Road, Gurugram - 122002.
e-mail - info@transysconsulting.co.in; web - www.transys.in

Project:

Spur to Haridwar from Delhi-Dehradun Greenfield Project

Development of 6-lane access controlled Spur to Haridwar from Delhi-Saharanpur-Dehradun Economic Corridor in the state of Uttar Pradesh and Uttarakhand under Bharatmala Pariyojana

DRAWN BY	SUMAN
DESIGNED BY	SANDEEP
CHECKED BY	KSN REDDY
APPROVED BY	BHUPENDER


FINAL DETAILED PROJECT REPORT

Title: Median & Avenue Plantation		(Interchange at Ch. 0+801)	
Size	Scale	Dwg. No	Rev:
A2	HOR-1:1000	HARIDWAR-SPUR-PLANTATION-01	R0

LEGEND :

PLAN :

- EXISTING
- Exist. Road
- SP-R : Semi Pucca Resi.
- SP-C : Semi Pucca Comm.
- P-R : Pucca Residential
- P-C : Pucca Commercial
- K-R : Katcha Residential
- HUT : Hut
- Paddy Field
- Boundary Wall
- Fencing
- EROW Existing RoW
- PROW Proposed RoW
- PROPOSED
- Toe Line
- SH Edge
- C/W Edge
- Median
- C/W Edge
- SH Edge
- Toe Line
- Hor. Tangent Point
- Culvert
- Lined Drain
- Unlined Drain
- TOE / RE WALL
- PLANTATION

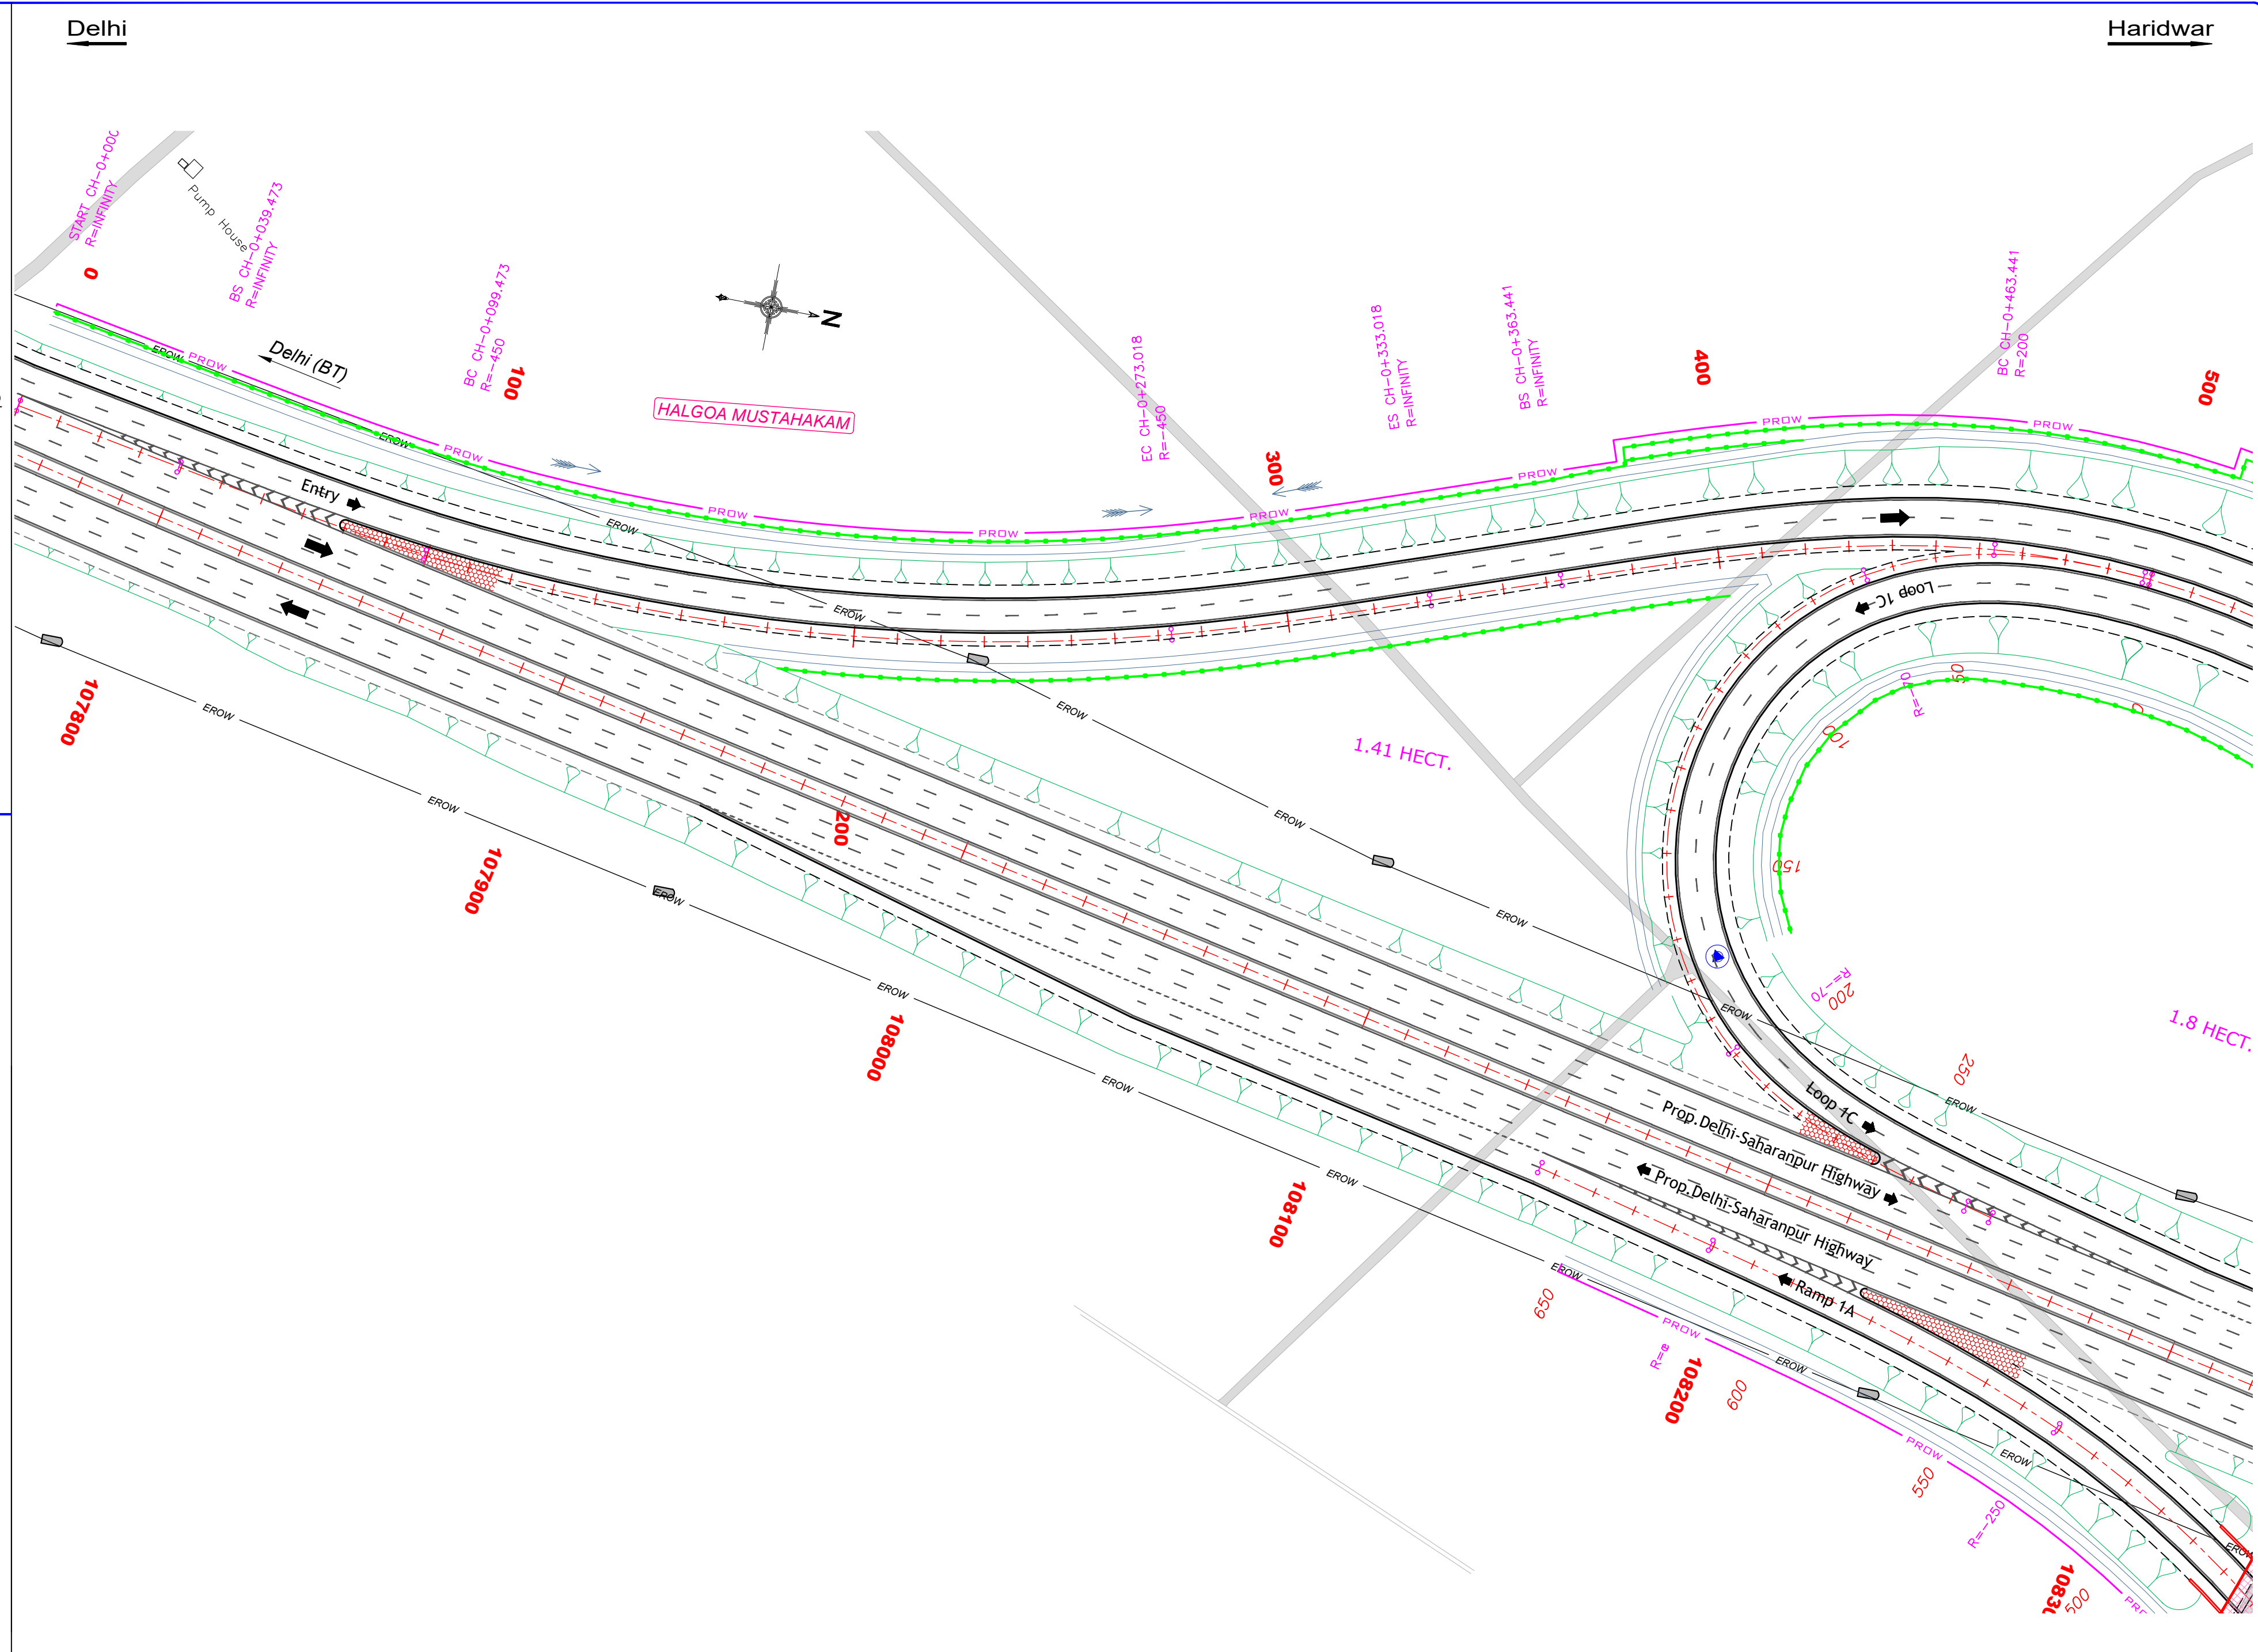

REV.	DATE	DESCRIPTION
R0	01-09-2022	FINAL DETAILED PROJECT REPORT

Authority:

National Highways Authority of India

(Ministry of Road Transport & Highways)

Design Consultants:

Transsys Consulting Pvt. Ltd. **ACE**

in association with
Accrete Consulting Engineers Pvt. Ltd.

12th Floor, JMD Regent Square, MG Road, Gurugram - 122002.
e-mail - info@transsysconsulting.co.in; web - www.transsys.in

Project:

Spur to Haridwar from Delhi-Dehradun Greenfield Project

Development of 6-lane access controlled Spur to Haridwar from Delhi-Saharanpur-Dehradun Economic Corridor in the state of Uttar Pradesh and Uttarakhand under Bharatmala Pariyojana

DRAWN BY	SUMAN
DESIGNED BY	SANDEEP
CHECKED BY	KSN REDDY
APPROVED BY	BHUPENDER


FINAL DETAILED PROJECT REPORT

Title: Median & Avenue Plantation (Ch. 0+000 to Ch. 0+500)			
Size	Scale	Dwg. No	Rev:
A2	HOR-1:1000	HARIDWAR-SPUR-PLANTATION-02	R0

LEGEND :

PLAN :

EXISTING	
	Exist. Road
	SP-R : Semi Pucca Resi.
	SP-C : Semi Pucca Comm.
	P-R : Pucca Residential
	P-C : Pucca Commercial
	K-R : Katcha Residential
	HUT : Hut
	Paddy Field
	Boundary Wall
	Fencing
	EROW — Existing RoW
	PROW — Proposed RoW
PROPOSED	
	Toe Line
	SH Edge
	C/W Edge
	Median
	C/W Edge
	SH Edge
	Toe Line
	Hor. Tangent Point
	Culvert
	Lined Drain
	Unlined Drain
	TOE / RE WALL
	PLANTATION

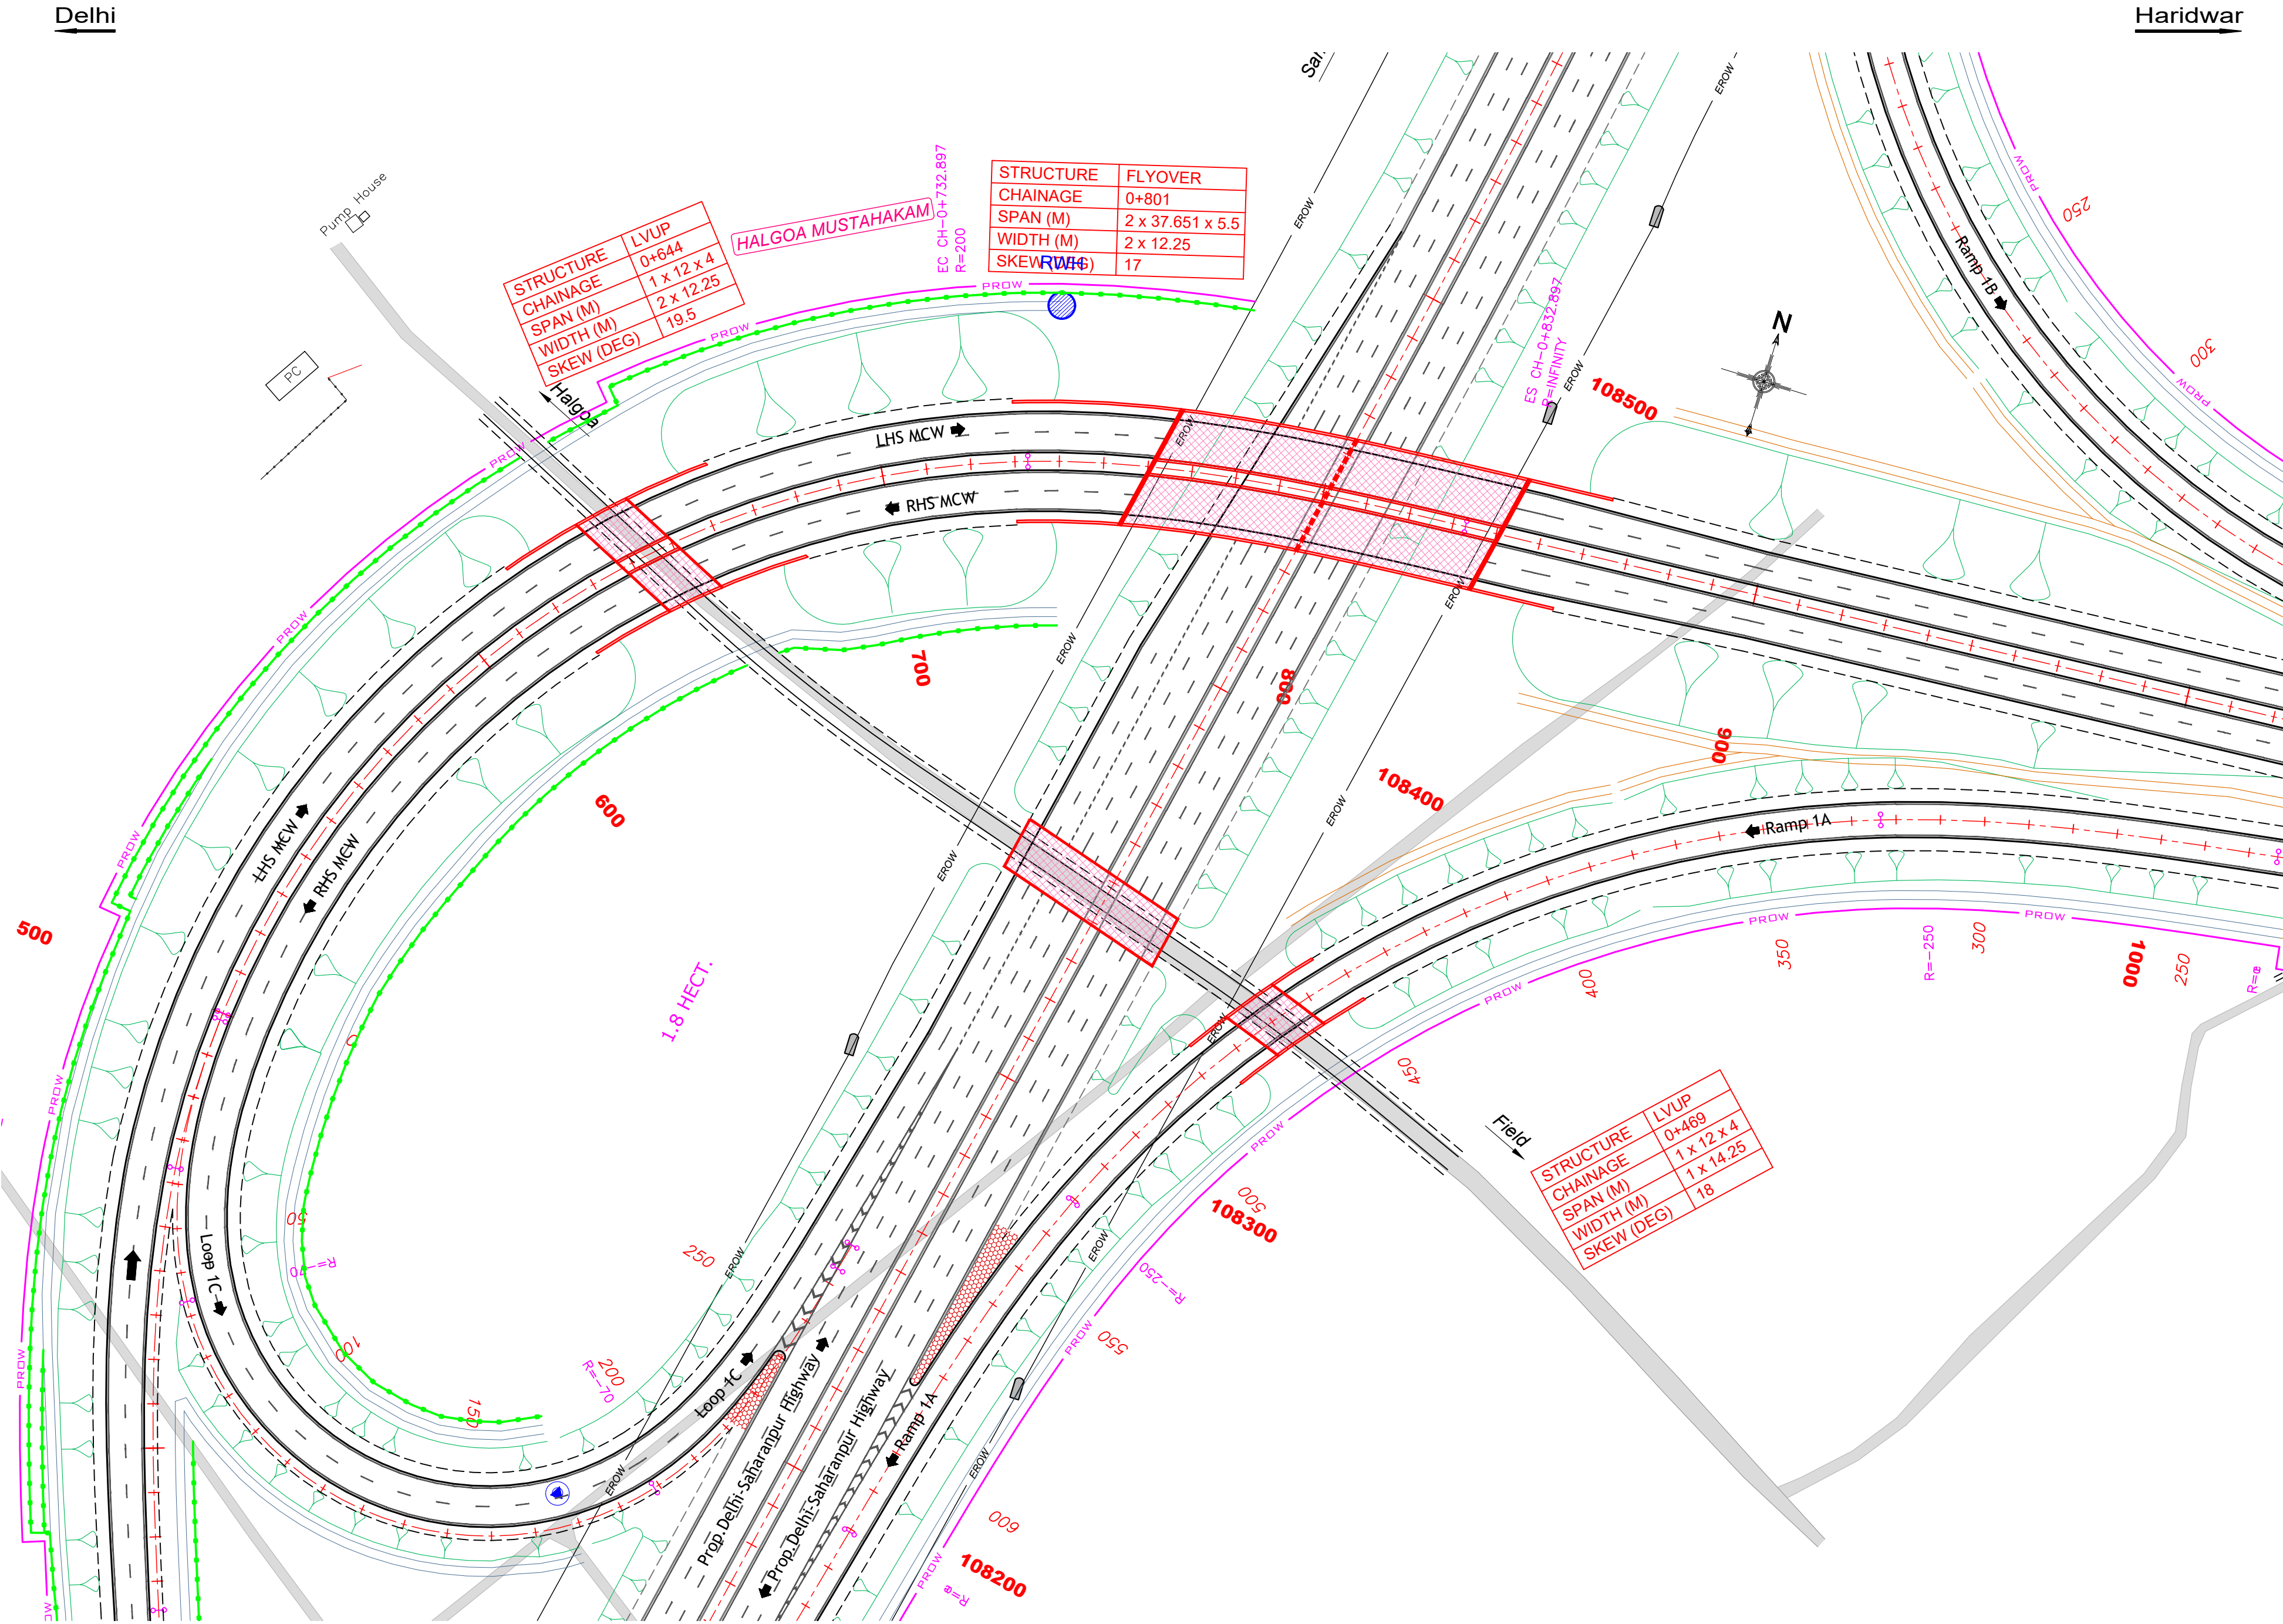

REV.	DATE	DESCRIPTION
R0	01-09-2022	FINAL DETAILED PROJECT REPORT

Authority:

National Highways Authority of India

(Ministry of Road Transport & Highways)

Design Consultants:

Transsys Consulting Pvt. Ltd. **ACE**

in association with
Accrete Consulting Engineers Pvt. Ltd.

12th Floor, JMD Regent Square, MG Road, Gurugram - 122002.
e-mail - info@transsysconsulting.co.in; web - www.transsys.in

Project:

Spur to Haridwar from Delhi-Dehradun Greenfield Project

Development of 6-lane access controlled Spur to Haridwar from Delhi-Saharanpur-Dehradun Economic Corridor in the state of Uttar Pradesh and Uttarakhand under Bharatmala Pariyojana

DRAWN BY	SUMAN
DESIGNED BY	SANDEEP
CHECKED BY	KSN REDDY
APPROVED BY	BHUPENDER

FINAL DETAILED PROJECT REPORT

Title: Median & Avenue Plantation (Ch. 0+000 to Ch. 0+500)			
Size	Scale	Drwg. No	Rev:
A2	HOR-1:1000	HARIDWAR-SPUR-PLANTATION-03	R0

PLAN :

Exist. Road

SP-R : Semi Pucca Resi.

SP-C : Semi Pucca Comm

P-R : Pucca Residential

P-C : Pucca Commercial

K-R : Katcha Residential

HUT : Hut

 : Paddy Field
 : Boundary Wall
 : Fencing
 — EROW — Existing RoW
 — PROW — Proposed RoW

Diagram illustrating the components of a shoe last:

- Toe Line
- SH Edge
- C/W Edge
- Median
- C/W Edge
- SH Edge
- Toe Line

Hor. Tangent Point





Culvert

	Lined Drain
	Unlined Drain

 TOE / RE WALL

PLANTATION

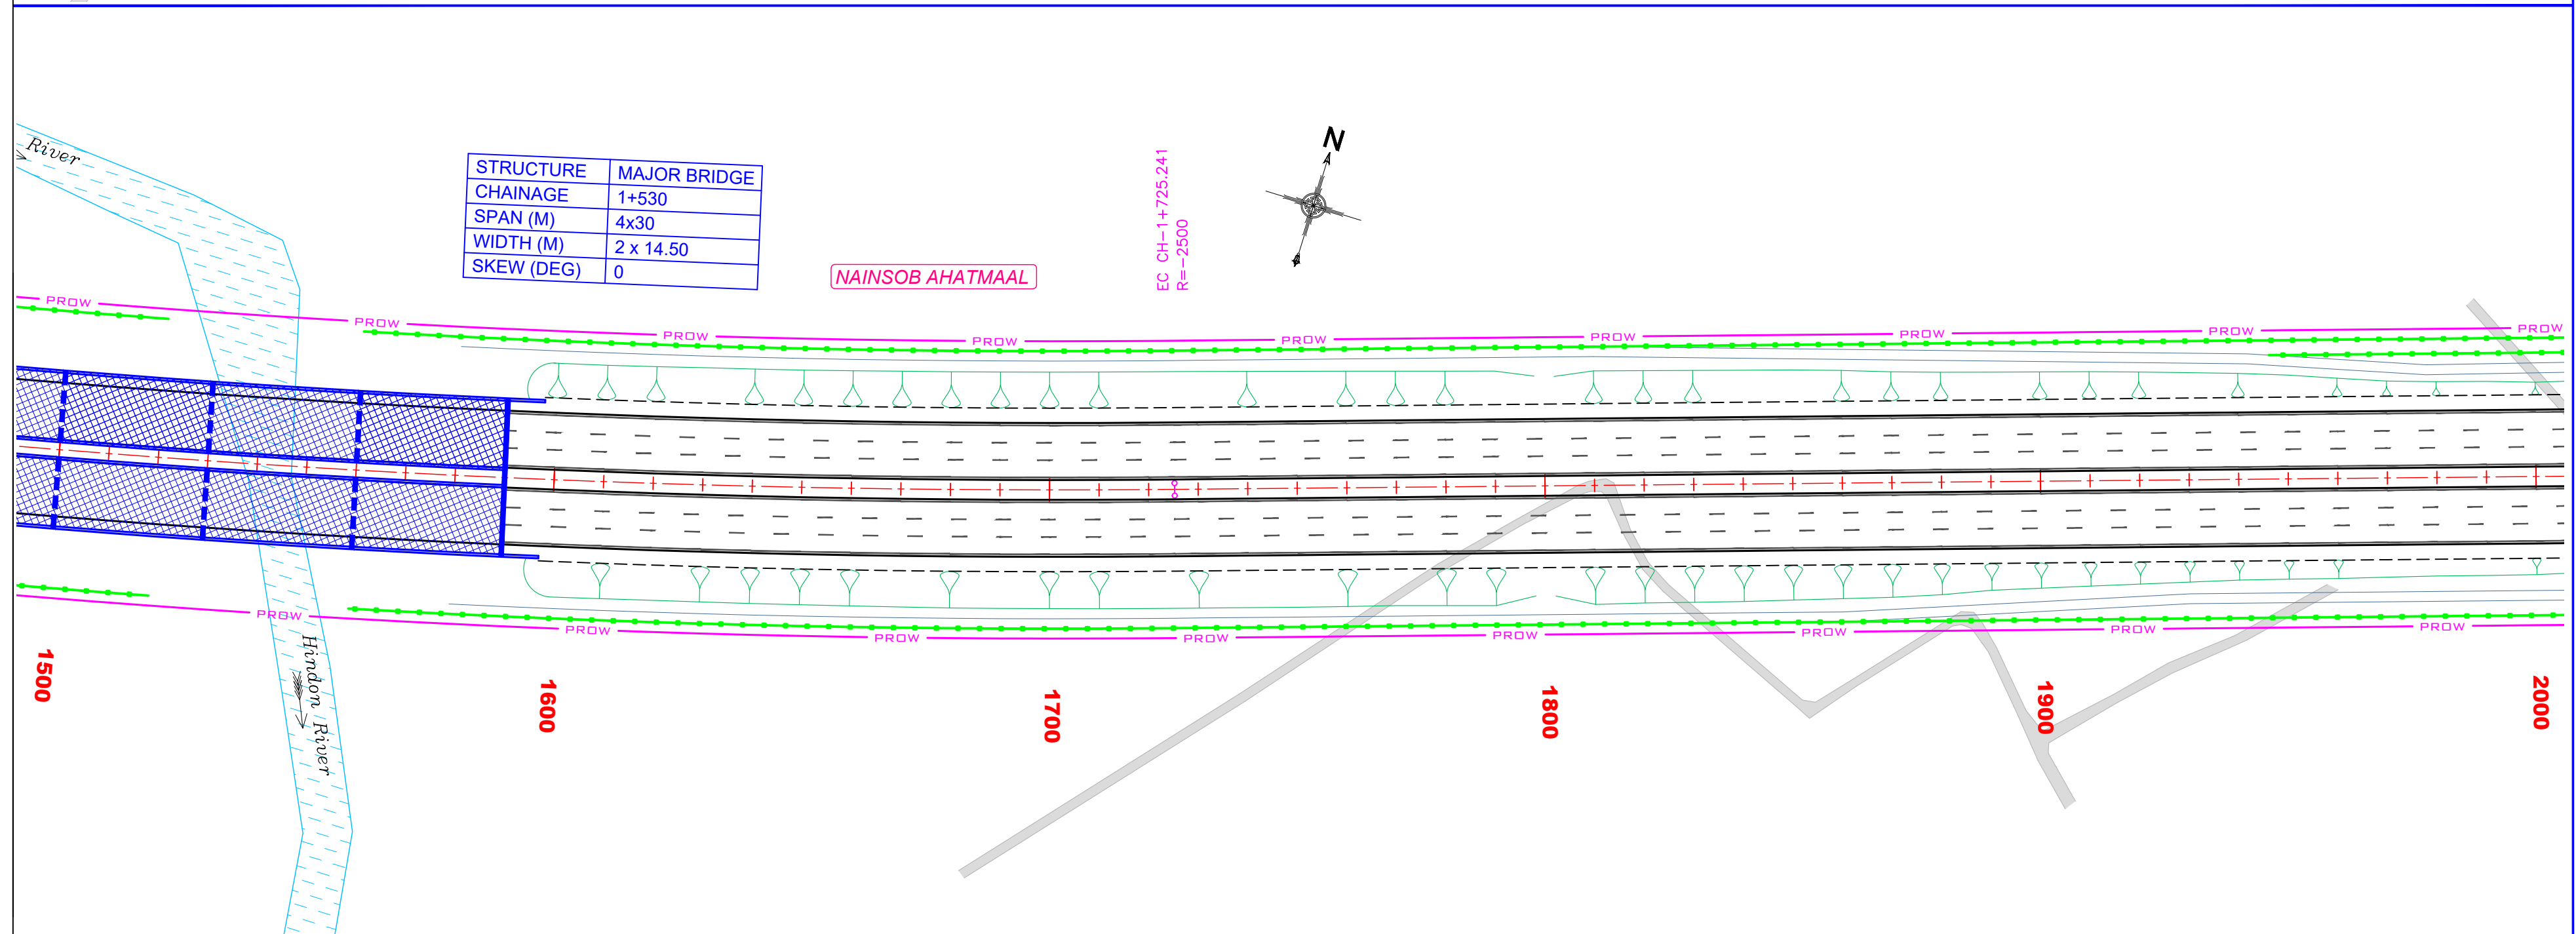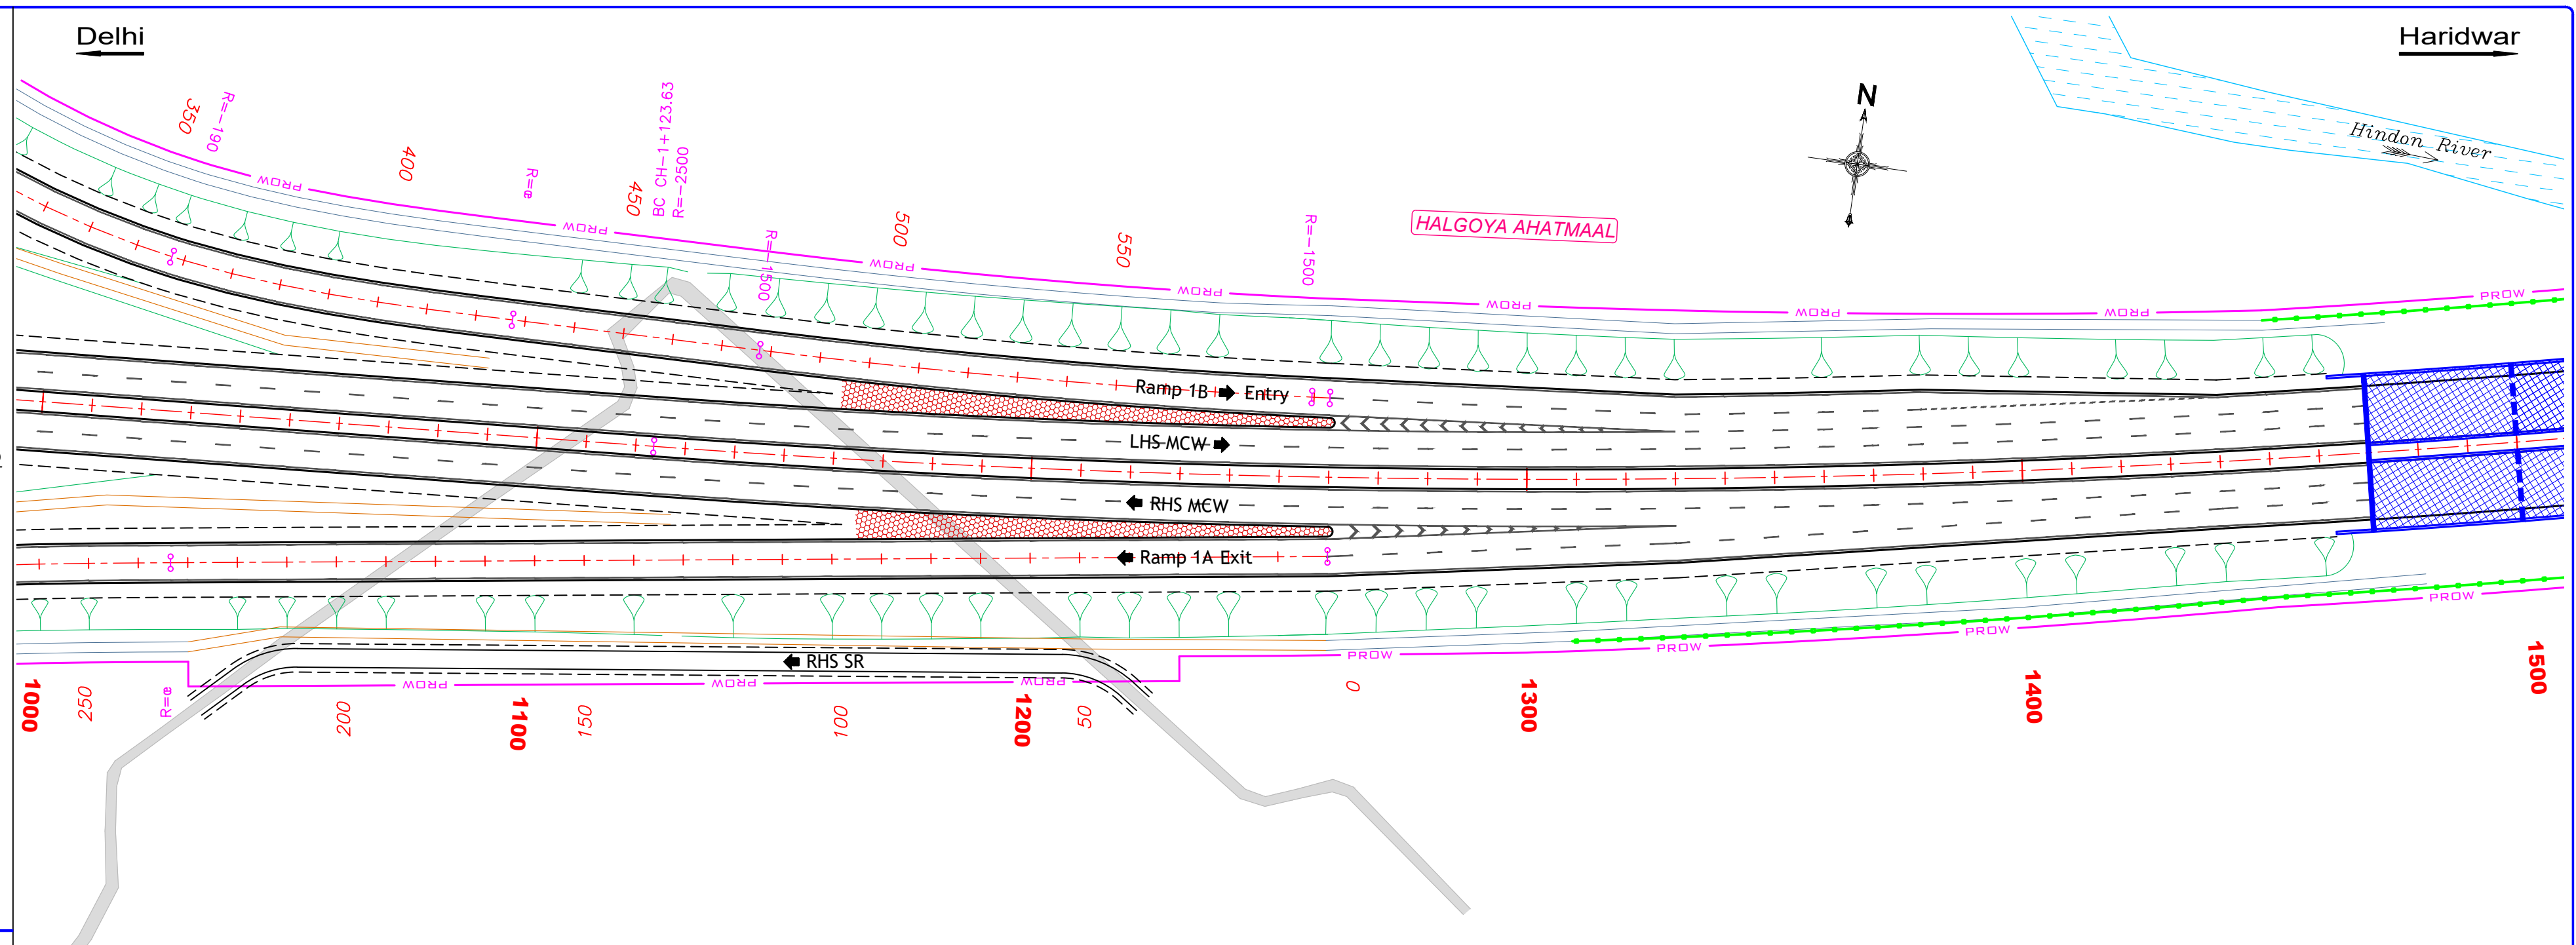

STRUCTURE	MAJOR BRIDGE
CHAINAGE	1+530
SPAN (M)	4x30
WIDTH (M)	2 x 14.50
SKEW (DEG)	0

REV.	DATE	DESCRIPTION
R0	01-09-2022	FINAL DETAILED PROJECT REPORT



**National Highways
Authority of India**
(Ministry of Road Transport & Highways)



 **Transys Consulting Pvt. Ltd.** 
in association with
Accrete Consulting Engineers Pvt. Ltd.
12th Floor, JMD Regent Square, MG Road, Gurugram - 122002,
e-mail - info@transysconsulting.co.in; web - www.transys.in

Spur to Haridwar from Delhi-Dehradun Greenfield Project

Development of 6-lane access controlled Spur to Haridwar from Delhi-Saharanpur-Dehradun Economic Corridor in the state of Uttar Pradesh and Uttarakhand under Bharatmala Pariyojana

DRAWN BY	SUMAN
DESIGNED BY	SANDEEP
CHECKED BY	KSN REDDY
APPROVED BY	BHUPENDER



**FINAL
DETAILED
PROJECT
REPORT**

Title: Median & Avenue Plantation (Ch. 1+000 to Ch. 2+000)			
<i>Size</i>	<i>Scale</i>	<i>Drwg. No</i>	<i>Rev:</i> R0
A2	HOR-1:1000	HARIDWAR-SPUR-PLANTATION-04	

LEGEND :

PLAN :

- EXISTING**
- Exist. Road
 - SP-R : Semi Pucca Resi.
 - SP-C : Semi Pucca Comm.
 - P-R : Pucca Residential
 - P-C : Pucca Commercial
 - K-R : Katcha Residential
 - HUT : Hut
 - Paddy Field
 - Boundary Wall
 - Fencing
 - EROW : Existing RoW
 - PROW : Proposed RoW
- PROPOSED**
- Toe Line
 - SH Edge
 - C/W Edge
 - Median
 - C/W Edge
 - SH Edge
 - Toe Line
 - Hor. Tangent Point
 - Culvert
 - Lined Drain
 - Unlined Drain
 - TOE / RE WALL
 - PLANTATION

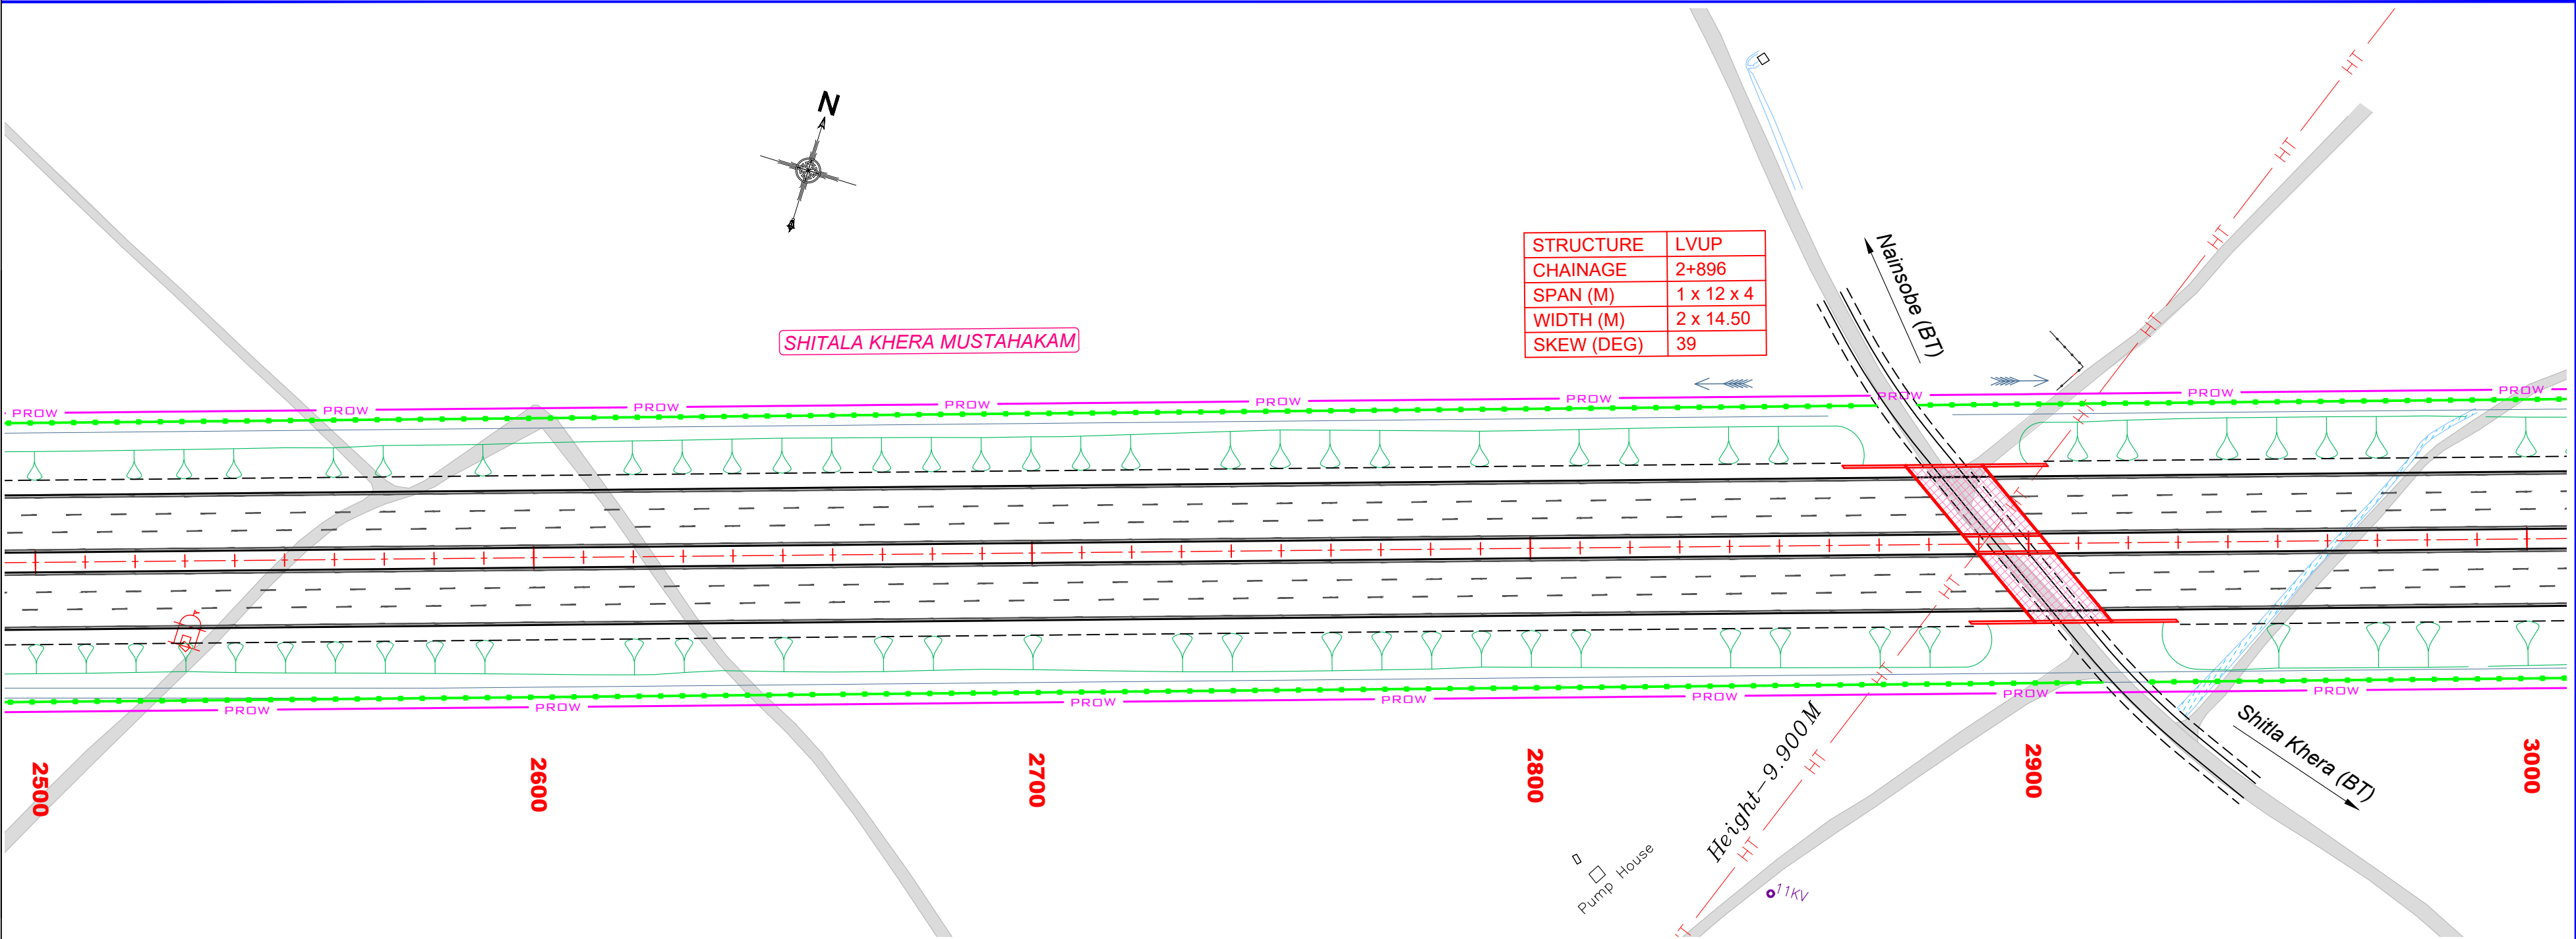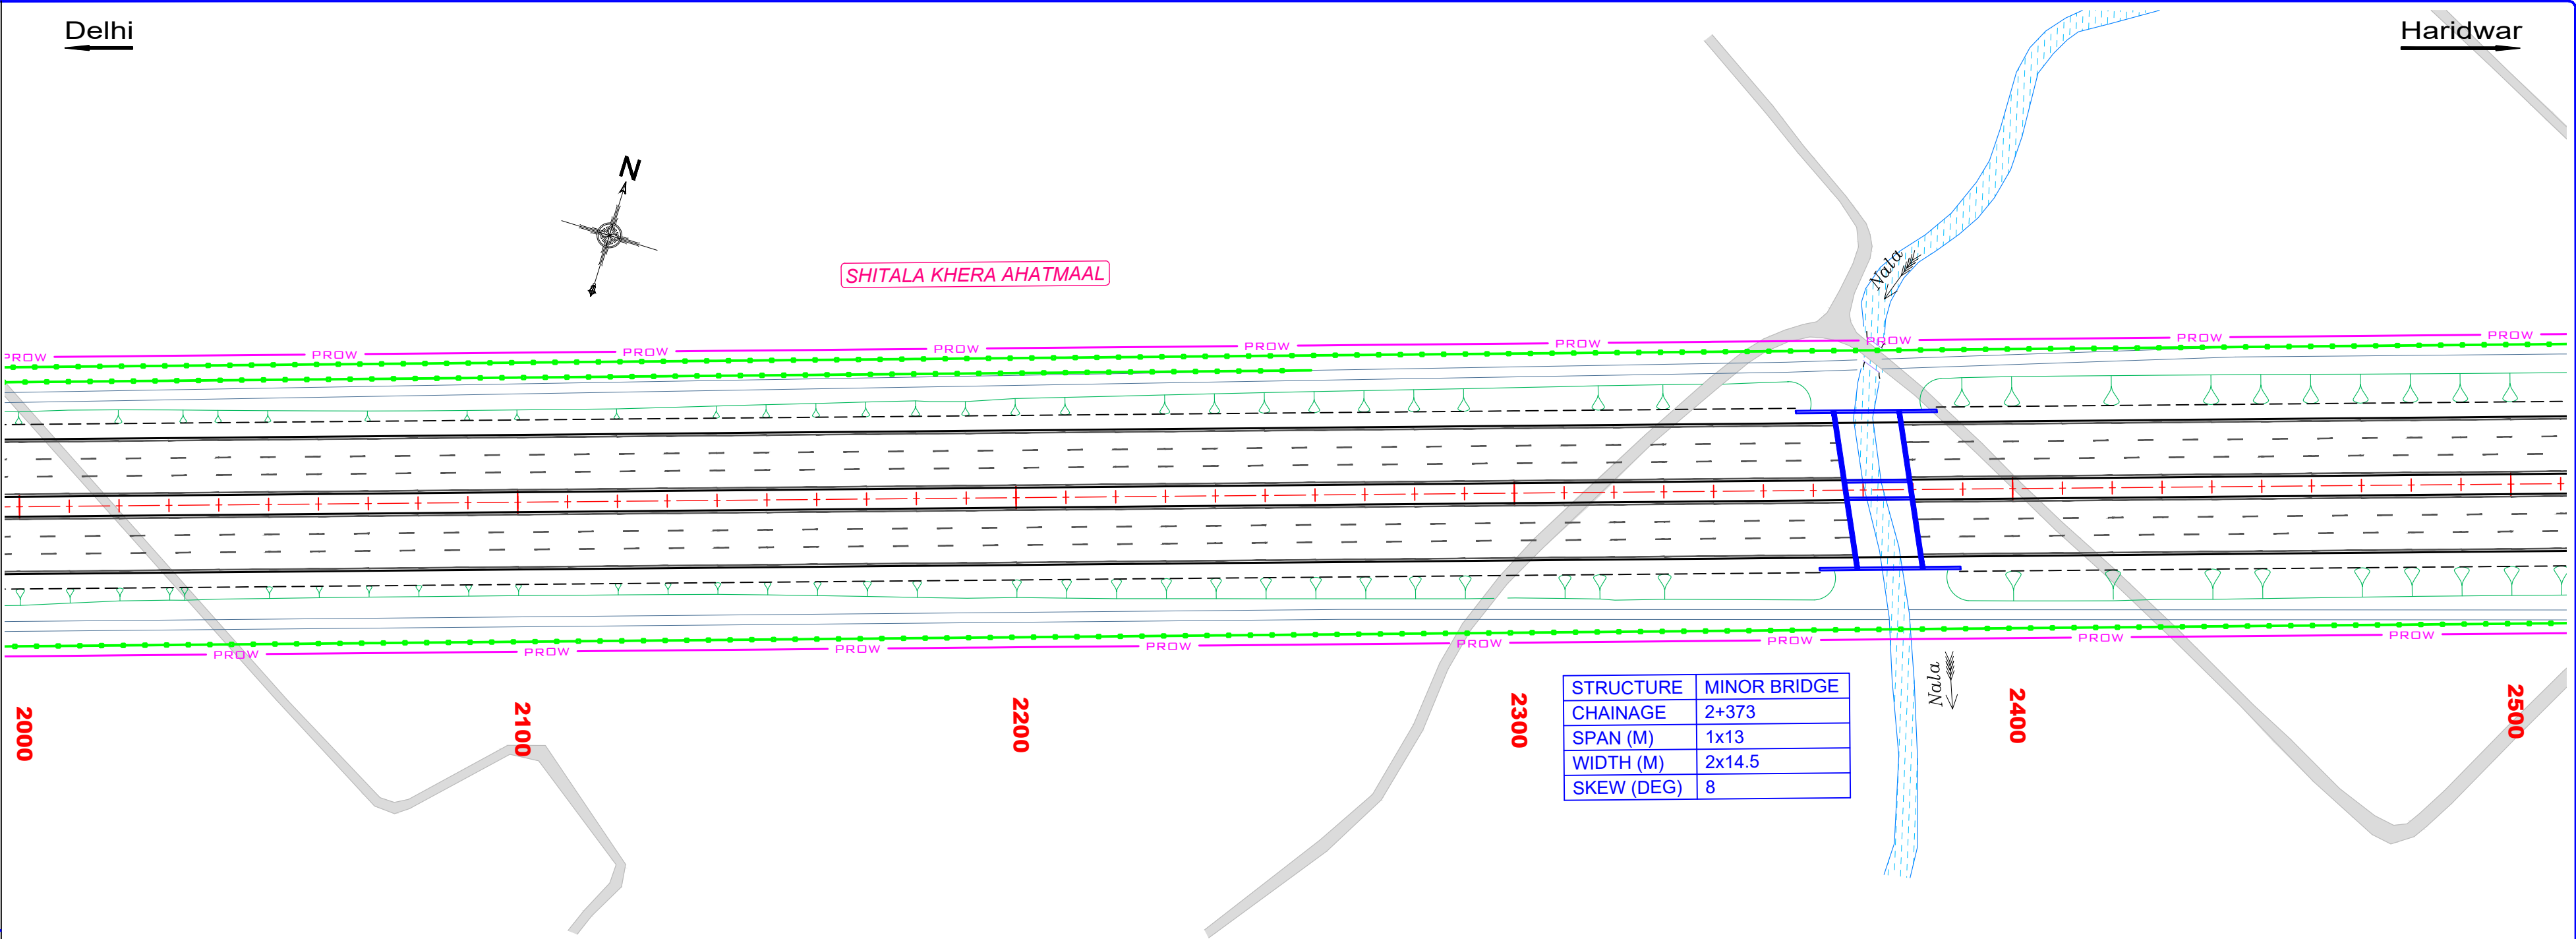

REV.	DATE	DESCRIPTION
R0	01-09-2022	FINAL DETAILED PROJECT REPORT

Authority:

National Highways Authority of India

(Ministry of Road Transport & Highways)

Design Consultants:

Transsys Consulting Pvt. Ltd. **ACE**

in association with
Accrete Consulting Engineers Pvt. Ltd.

12th Floor, JMD Regent Square, MG Road, Gurugram - 122002.
e-mail - info@transsysconsulting.co.in; web - www.transsys.in

Project:

Spur to Haridwar from Delhi-Dehradun Greenfield Project

Development of 6-lane access controlled Spur to Haridwar from Delhi-Saharanpur-Dehradun Economic Corridor in the state of Uttar Pradesh and Uttarakhand under Bharatmala Pariyojana

DRAWN BY	SUMAN
DESIGNED BY	SANDEEP
CHECKED BY	KSN REDDY
APPROVED BY	BHUPENDER



FINAL DETAILED PROJECT REPORT

Title: Median & Avenue Plantation (Ch. 2+000 to Ch. 3+000)			
Size	Scale	Drwg. No	Rev:
A2	HOR-1:1000	HARIDWAR-SPUR-PLANTATION-05	R0

LEGEND :

PLAN :

- EXISTING**
- Exist. Road
- SP-R : Semi Pucca Resi.
SP-C : Semi Pucca Comm.
P-R : Pucca Residential
P-C : Pucca Commercial
K-R : Katcha Residential
HUT : Hut
Paddy Field
Boundary Wall
Fencing
EROW — Existing RoW
PROW — Proposed RoW
- PROPOSED**
- Toe Line
SH Edge
C/W Edge
Median
C/W Edge
SH Edge
Toe Line
Hor. Tangent Point
Culvert
Lined Drain
Unlined Drain
TOE / RE WALL
PLANTATION

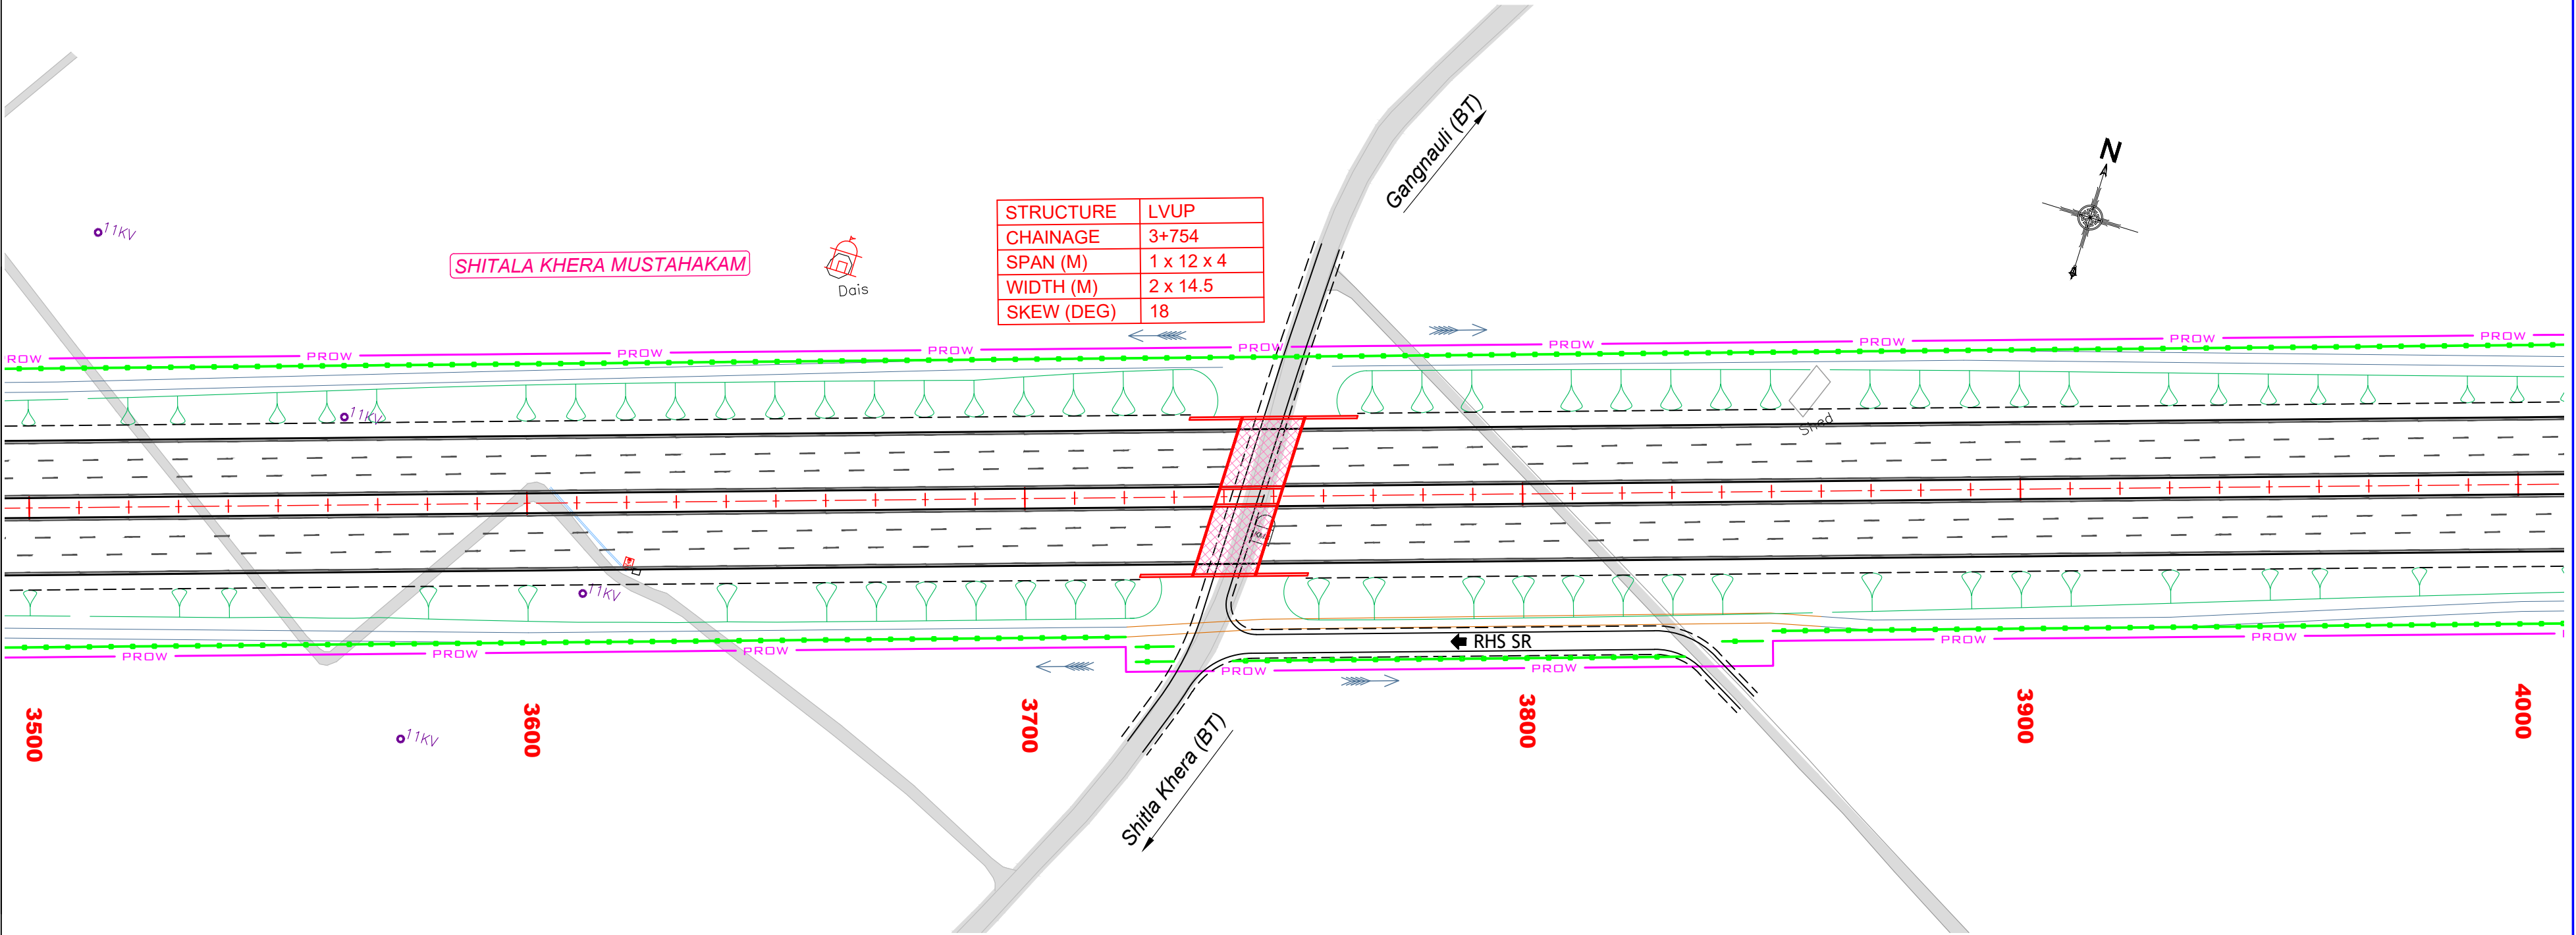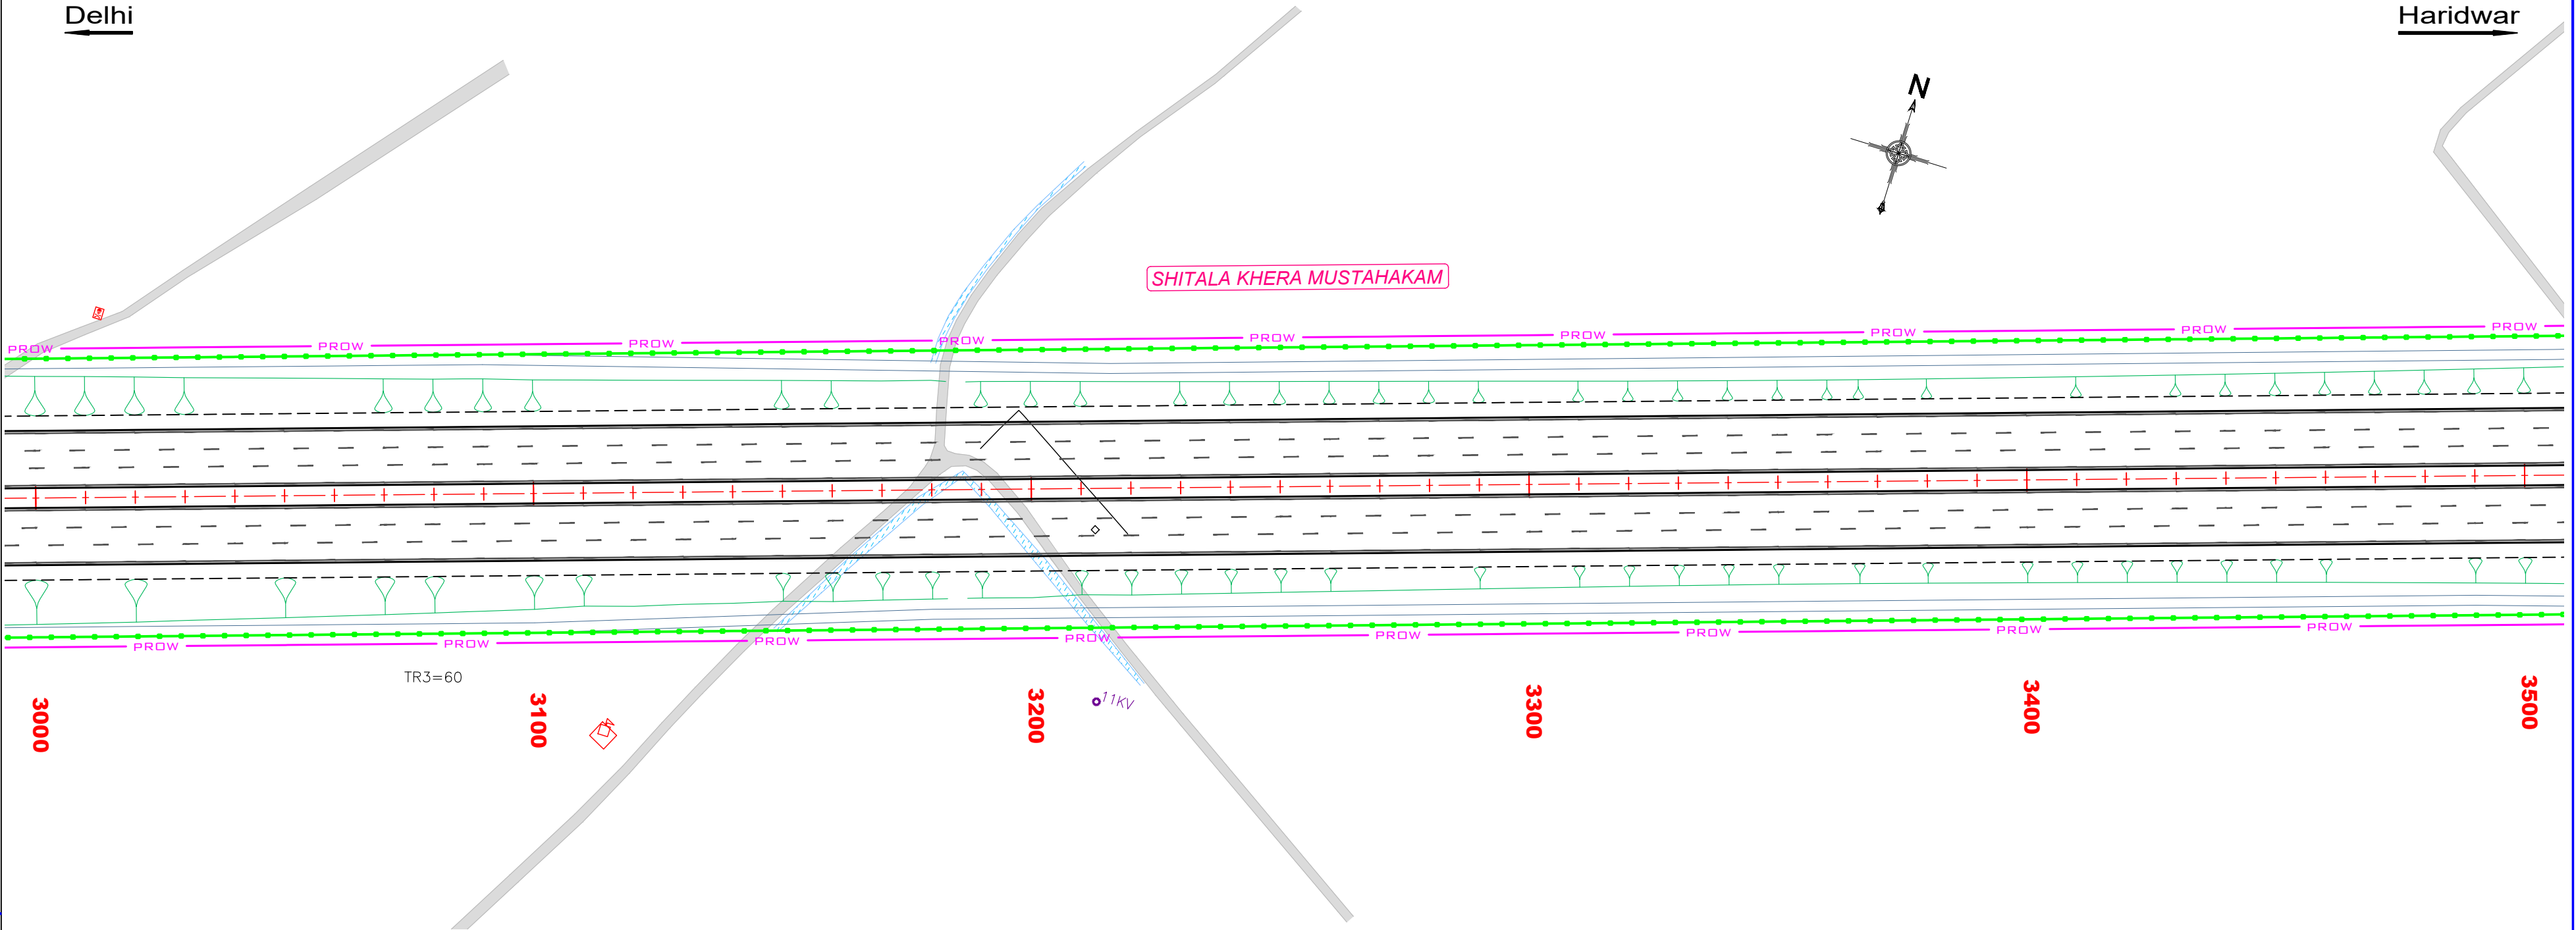

REV.	DATE	DESCRIPTION
R0	01-09-2022	FINAL DETAILED PROJECT REPORT

Authority:

National Highways Authority of India

(Ministry of Road Transport & Highways)

Design Consultants:

Transsys Consulting Pvt. Ltd. **ACE**

in association with
Accrete Consulting Engineers Pvt. Ltd.

12th Floor, JMD Regent Square, MG Road, Gurugram - 122002.
e-mail - info@transsysconsulting.co.in; web - www.transsys.in

Project:

Spur to Haridwar from Delhi-Dehradun Greenfield Project

Development of 6-lane access controlled Spur to Haridwar from Delhi-Saharanpur-Dehradun Economic Corridor in the state of Uttar Pradesh and Uttarakhand under Bharatmala Pariyojana

DRAWN BY	SUMAN
DESIGNED BY	SANDEEP
CHECKED BY	KSN REDDY
APPROVED BY	BHUPENDER

FINAL DETAILED PROJECT REPORT

Title: Median & Avenue Plantation (Ch. 3+000 to Ch. 4+000)			
Size	Scale	Drwg. No	Rev.
A2	HOR-1:1000	HARIDWAR-SPUR-PLANTATION-06	R0



LEGEND :

PLAN :

- EXISTING**
- Exist. Road
- SP-R : Semi Pucca Resi.
SP-C : Semi Pucca Comm.
P-R : Pucca Residential
P-C : Pucca Commercial
K-R : Katcha Residential
HUT : Hut
Paddy Field
Boundary Wall
Fencing
EROW Existing RoW
PROW Proposed RoW
- PROPOSED**
- Toe Line
SH Edge
C/W Edge
Median
C/W Edge
SH Edge
Toe Line
Hor. Tangent Point
Culvert
Lined Drain
Unlined Drain
TOE / RE WALL
PLANTATION

Delhi

Haridwar

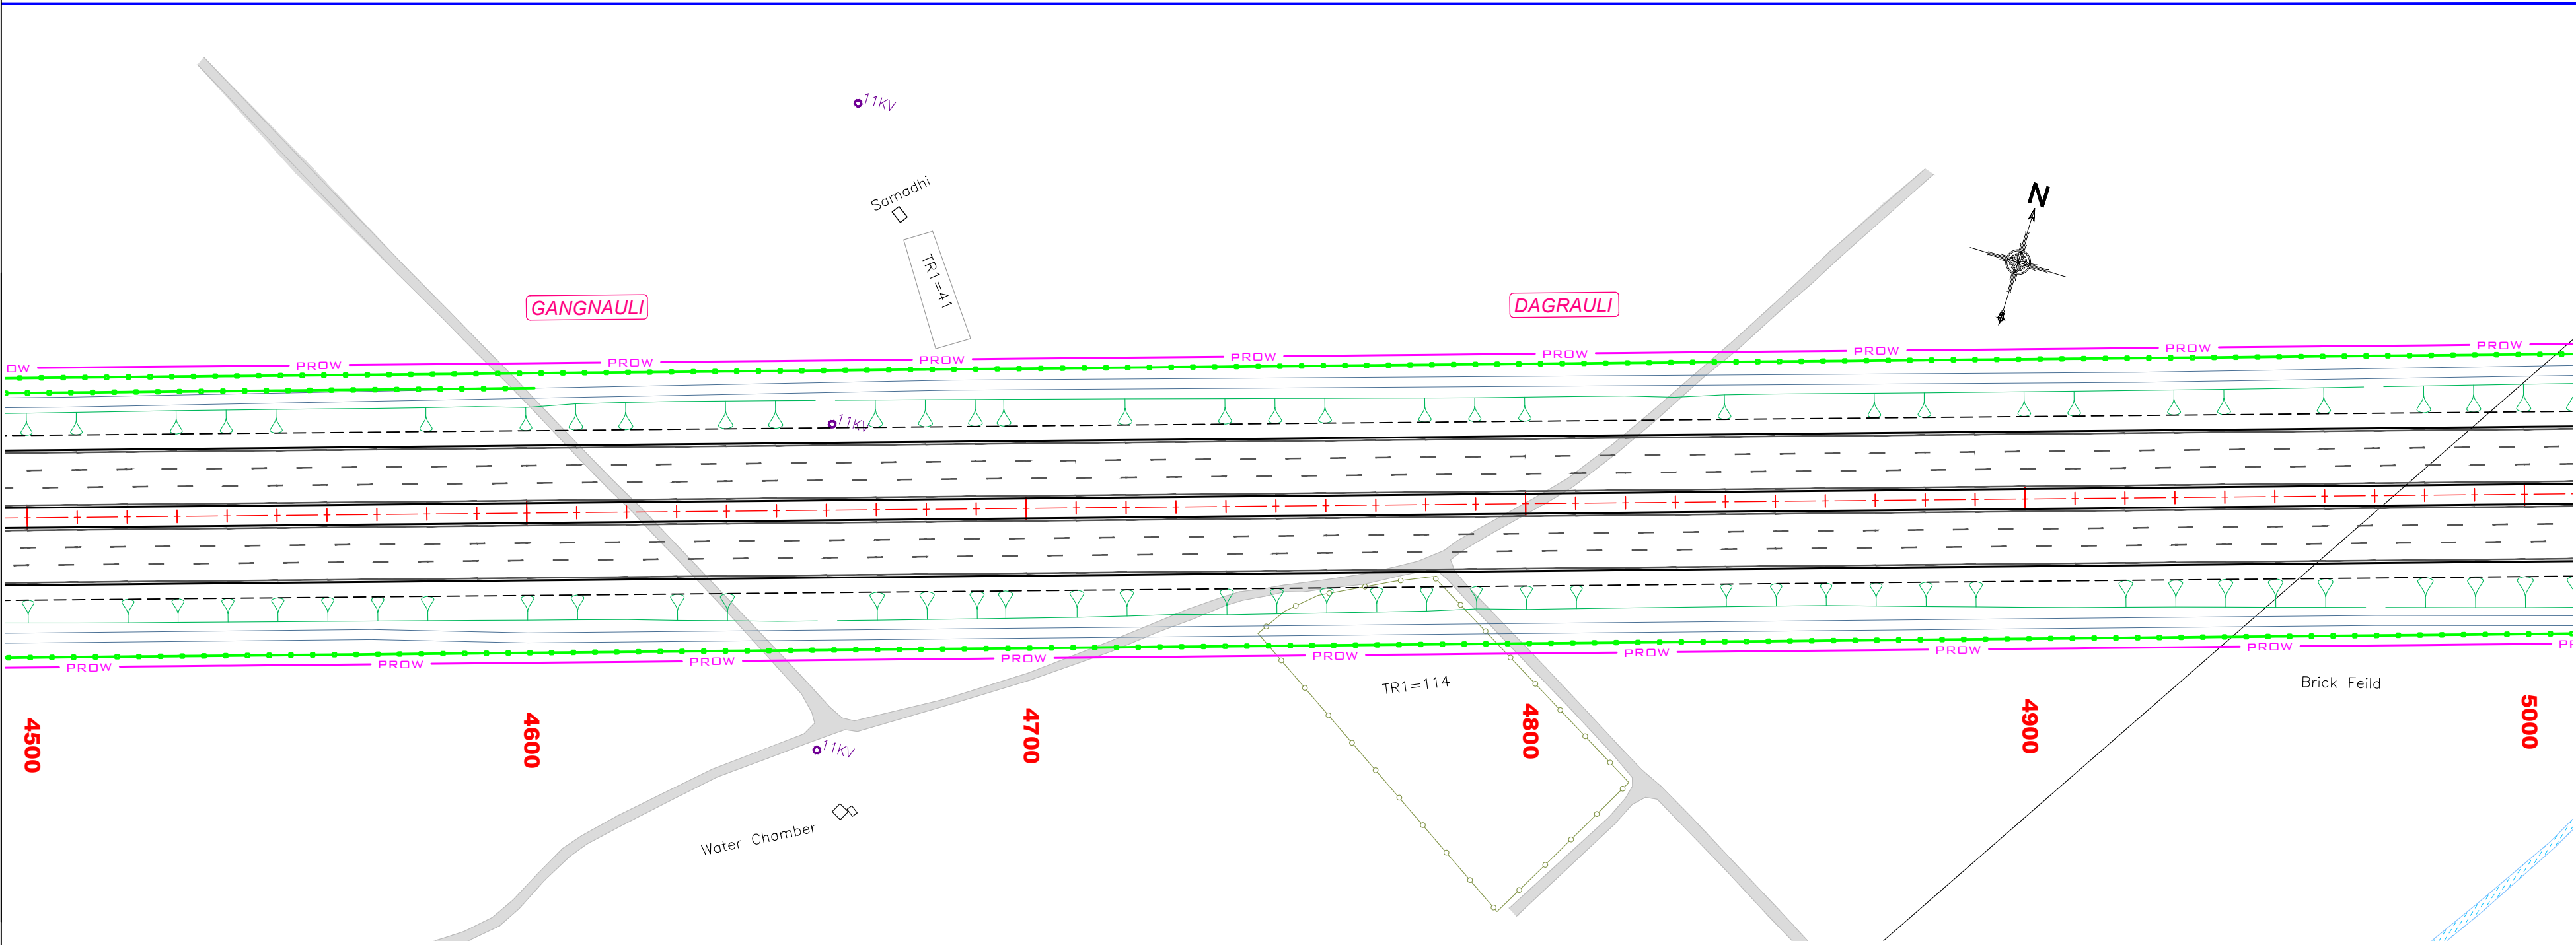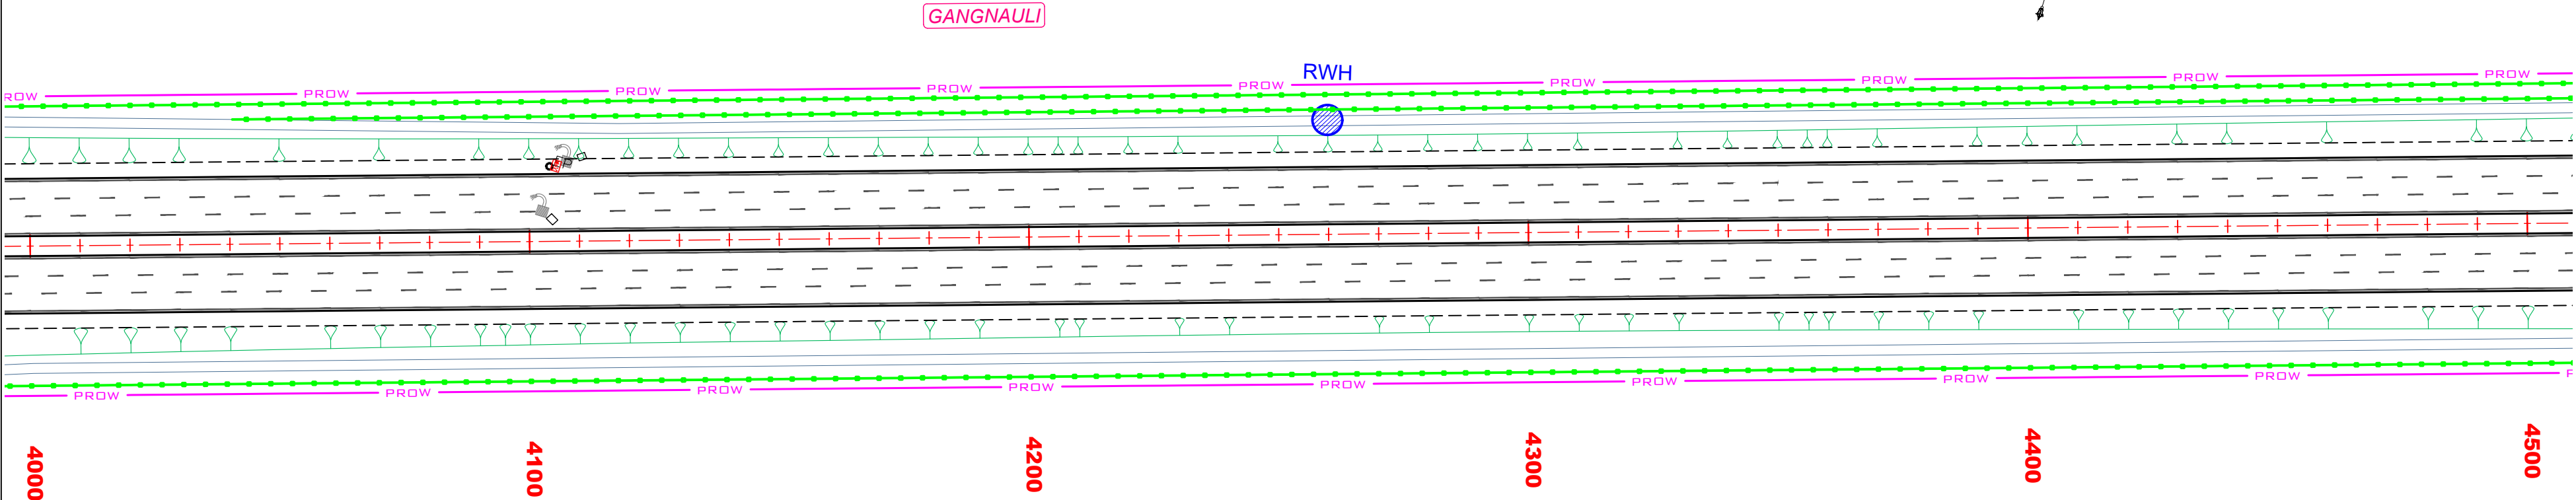

REV.	DATE	DESCRIPTION
R0	01-09-2022	FINAL DETAILED PROJECT REPORT

Authority:

National Highways Authority of India

(Ministry of Road Transport & Highways)

Design Consultants:

Transsys Consulting Pvt. Ltd. **ACE**

in association with
Accrete Consulting Engineers Pvt. Ltd.

12th Floor, JMD Regent Square, MG Road, Gurugram - 122002.
e-mail - info@transsysconsulting.co.in; web - www.transsys.in

Project:

Spur to Haridwar from Delhi-Dehradun Greenfield Project

Development of 6-lane access controlled Spur to Haridwar from Delhi-Saharanpur-Dehradun Economic Corridor in the state of Uttar Pradesh and Uttarakhand under Bharatmala Pariyojana

DRAWN BY	SUMAN
DESIGNED BY	SANDEEP
CHECKED BY	KSN REDDY
APPROVED BY	BHUPENDER

FINAL DETAILED PROJECT REPORT

Title: Median & Avenue Plantation (Ch. 4+000 to Ch. 5+000)			
Size	Scale	Drwg. No	Rev:
A2	HOR-1:1000	HARIDWAR-SPUR-PLANTATION-07	R0

PLAN :

SP-R : Semi Pucca Resi.
SP-C : Semi Pucca Comr
P-R : Pucca Residential
P-C : Pucca Commercial
K-R : Katcha Residential
HUT : Hut

 : Paddy Field
 : Boundary Wall
 : Fencing
 — EROW — Existing RoW
 — PROW — Proposed RoW

Diagram illustrating the components of a shoe last:

- Toe Line
- SH Edge
- C/W Edge
- Median
- C/W Edge
- SH Edge
- Toe Line

Hor. Tangent Point





Culvert

	Lined Drain
	Unlined Drain

 TOE / RE WALL

PLANTATION

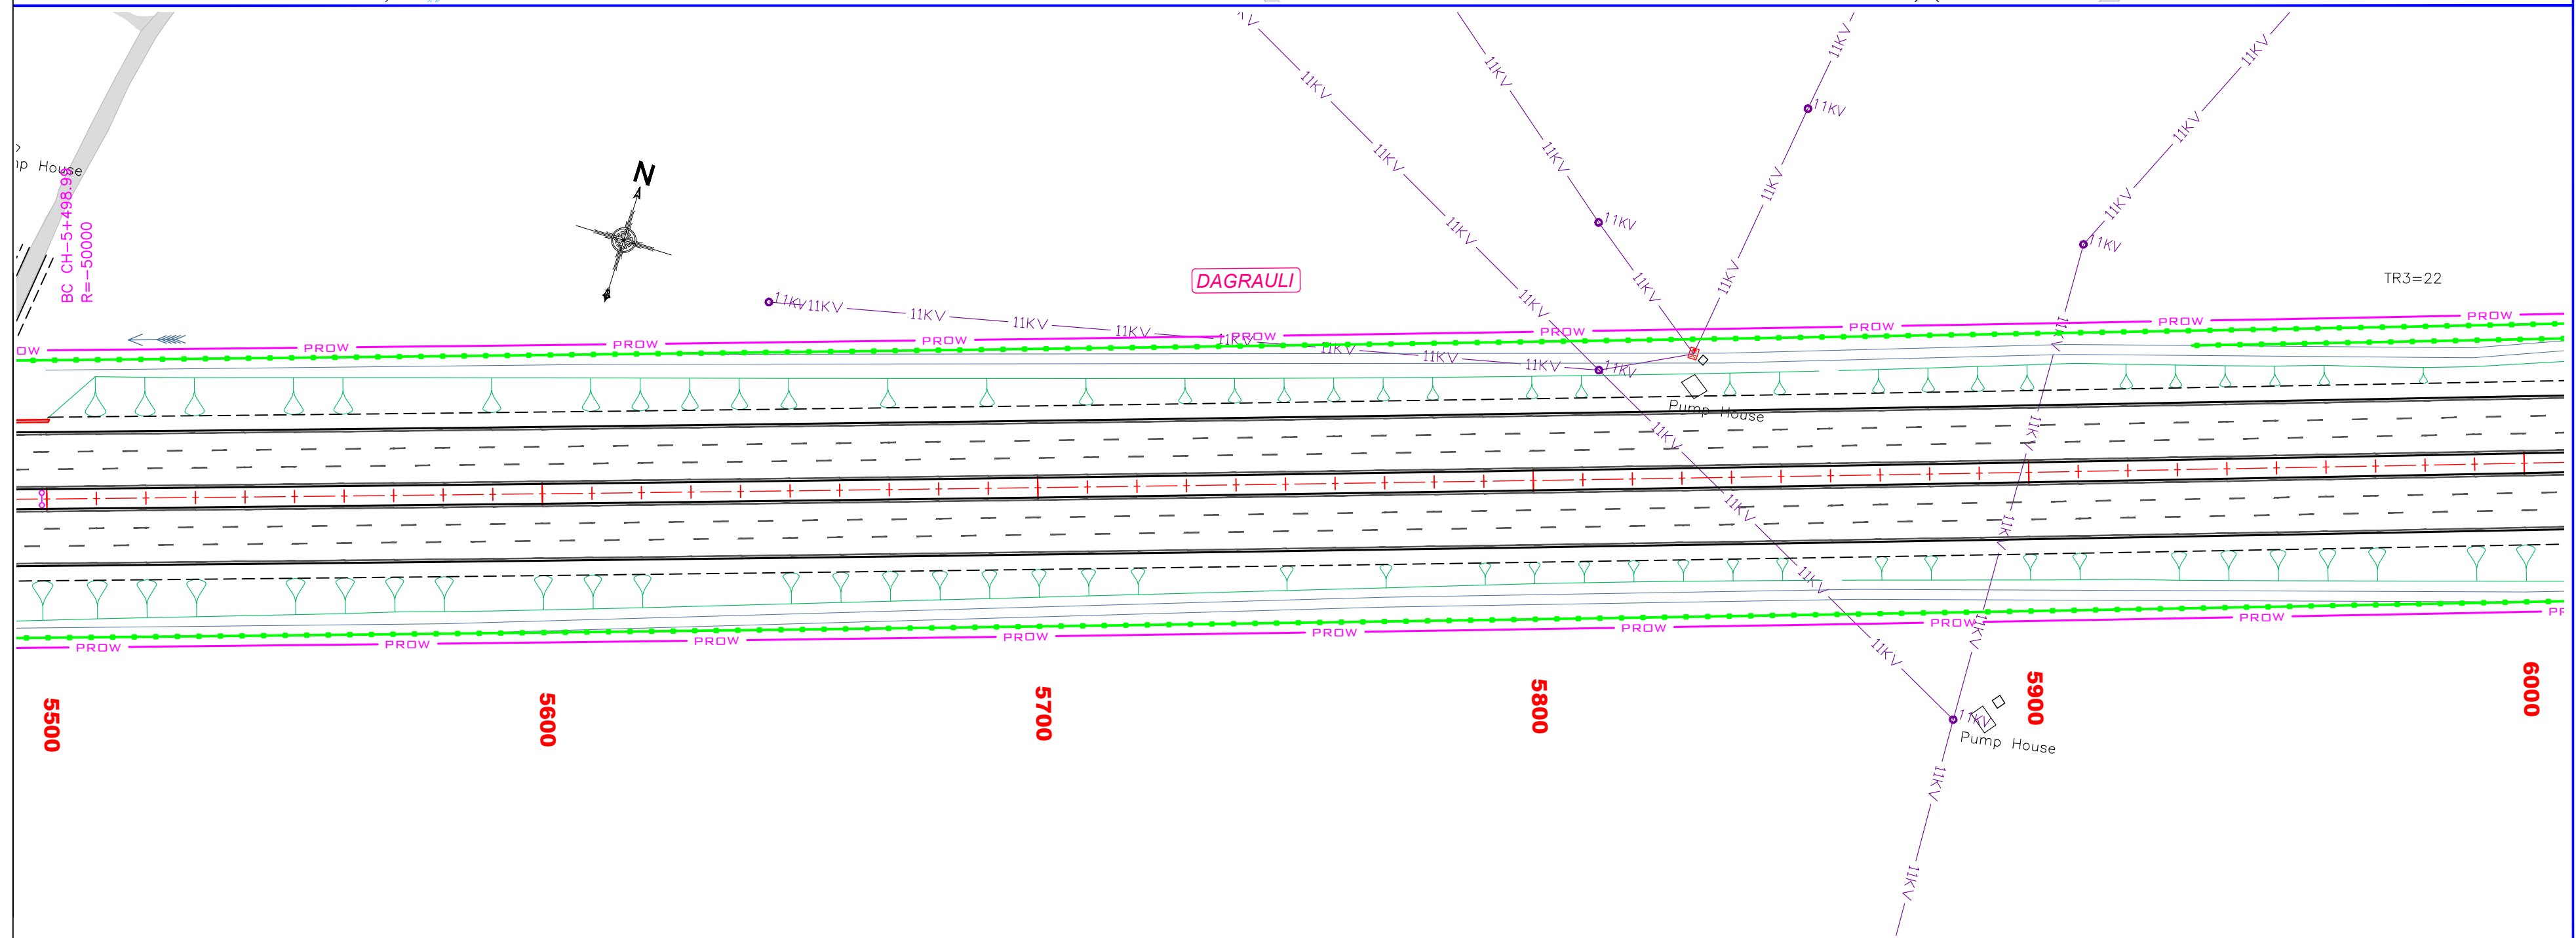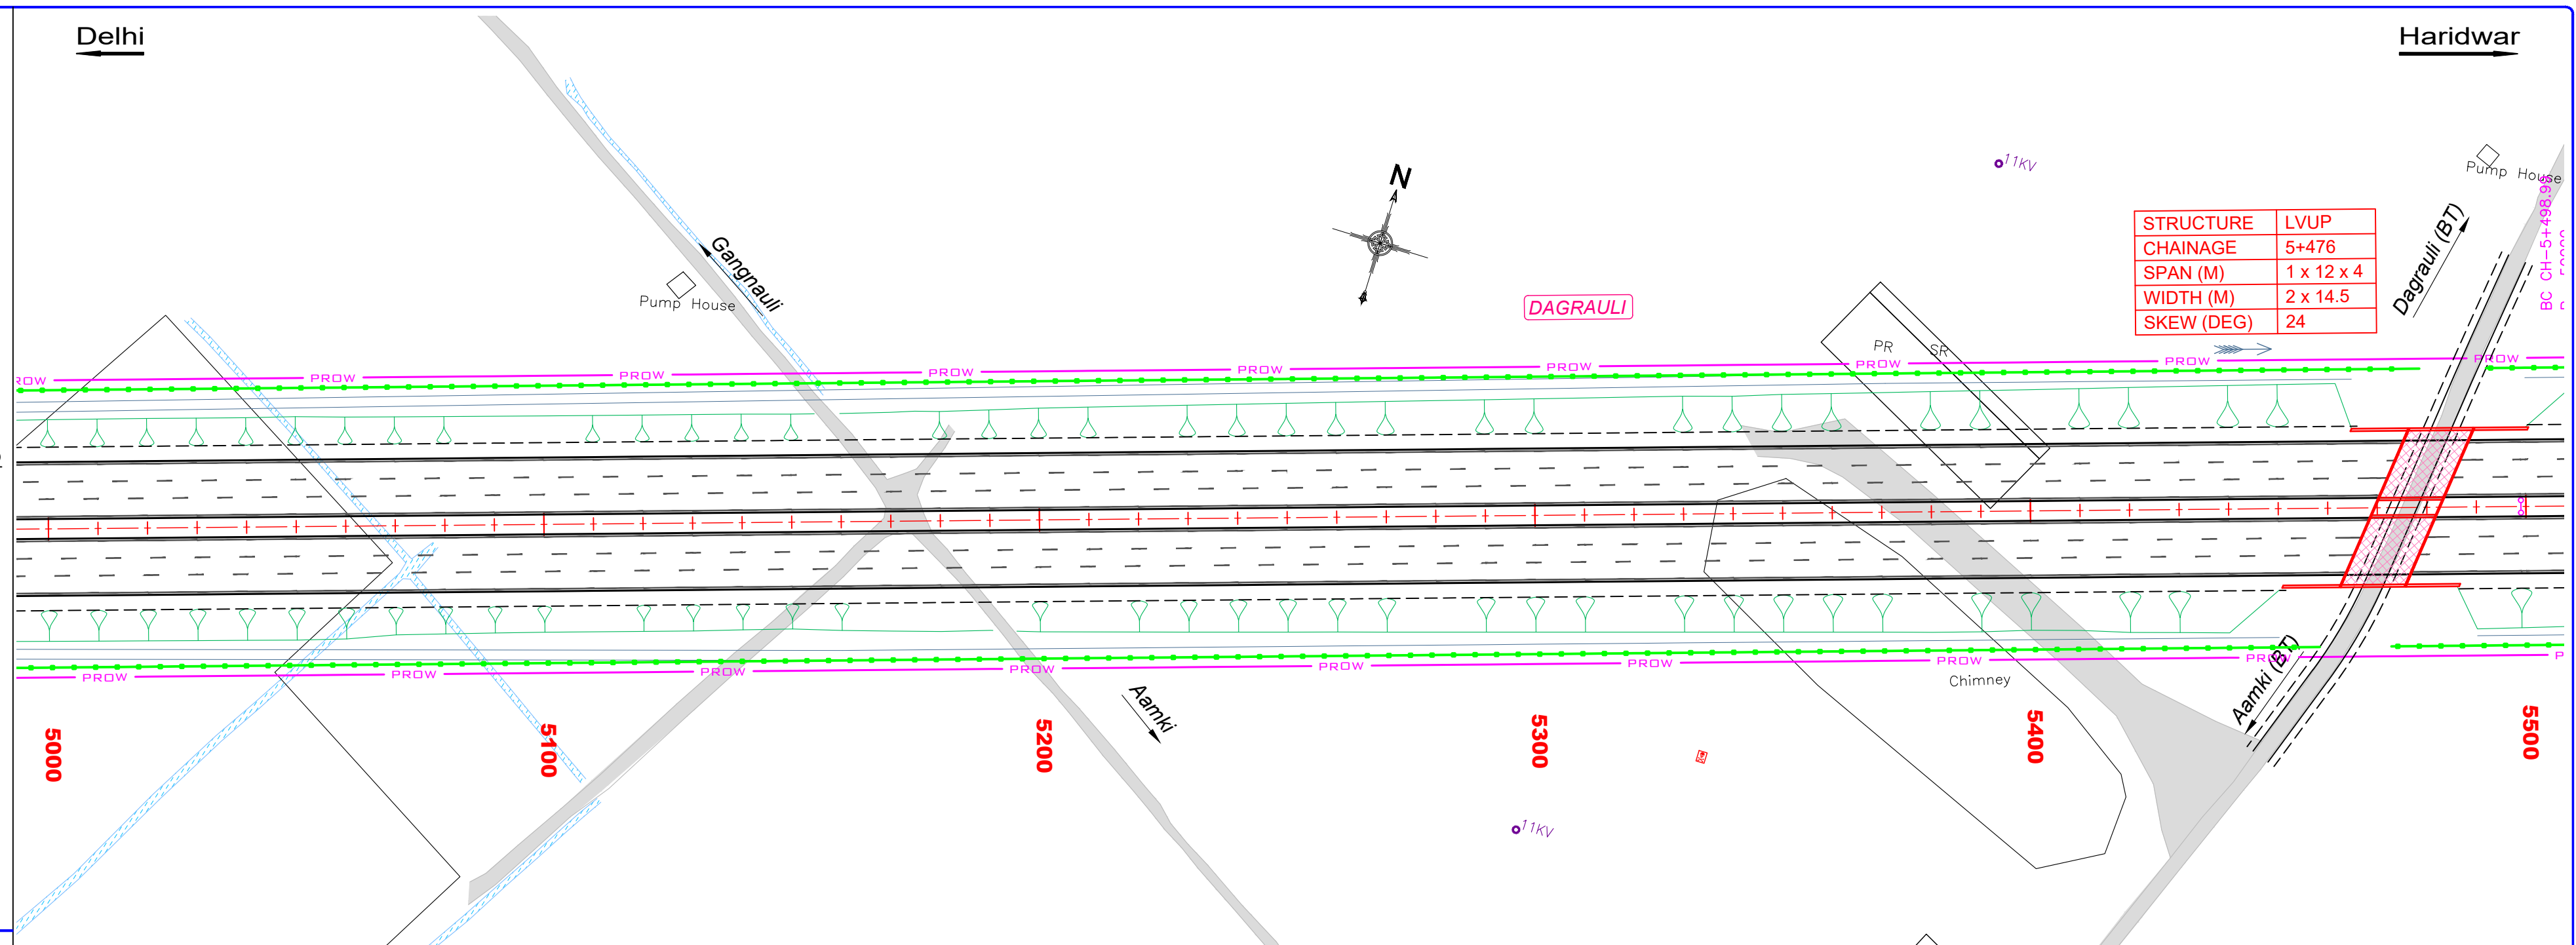

REV.	DATE	DESCRIPTION
R0	01-09-2022	FINAL DETAILED PROJECT REPORT



**National Highways
Authority of India**
(Ministry of Road Transport & Highways)

 **Transys Consulting Pvt. Ltd.** 
in association with
Accrete Consulting Engineers Pvt. Ltd.
12th Floor, JMD Regent Square, MG Road, Gurugram - 122002,
e-mail - info@transysconsulting.co.in; web - www.transys.in

Spur to Haridwar from Delhi-Dehradun Greenfield Project
Development of 6-lane access controlled Spur to Haridwar from
Delhi-Saharanpur-Dehradun Economic Corridor in the state of Uttar Pradesh and
Uttarakhand under Bharatmala Pariyojana

DRAWN BY	SUMAN
DESIGNED BY	SANDEEP
CHECKED BY	KSN REDDY
APPROVED BY	BHUPENDER

**FINAL
DETAILED
PROJECT
REPORT**

Title: Median & Avenue Plantation (Ch. 5+000 to Ch. 6+000)			
<i>Size</i>	<i>Scale</i>	<i>Drwg. No</i>	<i>Rev:</i> R0
A2	HOR-1:1000	HARIDWAR-SPUR-PLANTATION-08	

PLAN :

 Exist. Road



-  : Paddy Field
- : Boundary Wall
- : Fencing

PROPOSED

Hor. Tangent Point

 Lined Drain
 Unlined Drain

PLANTATION

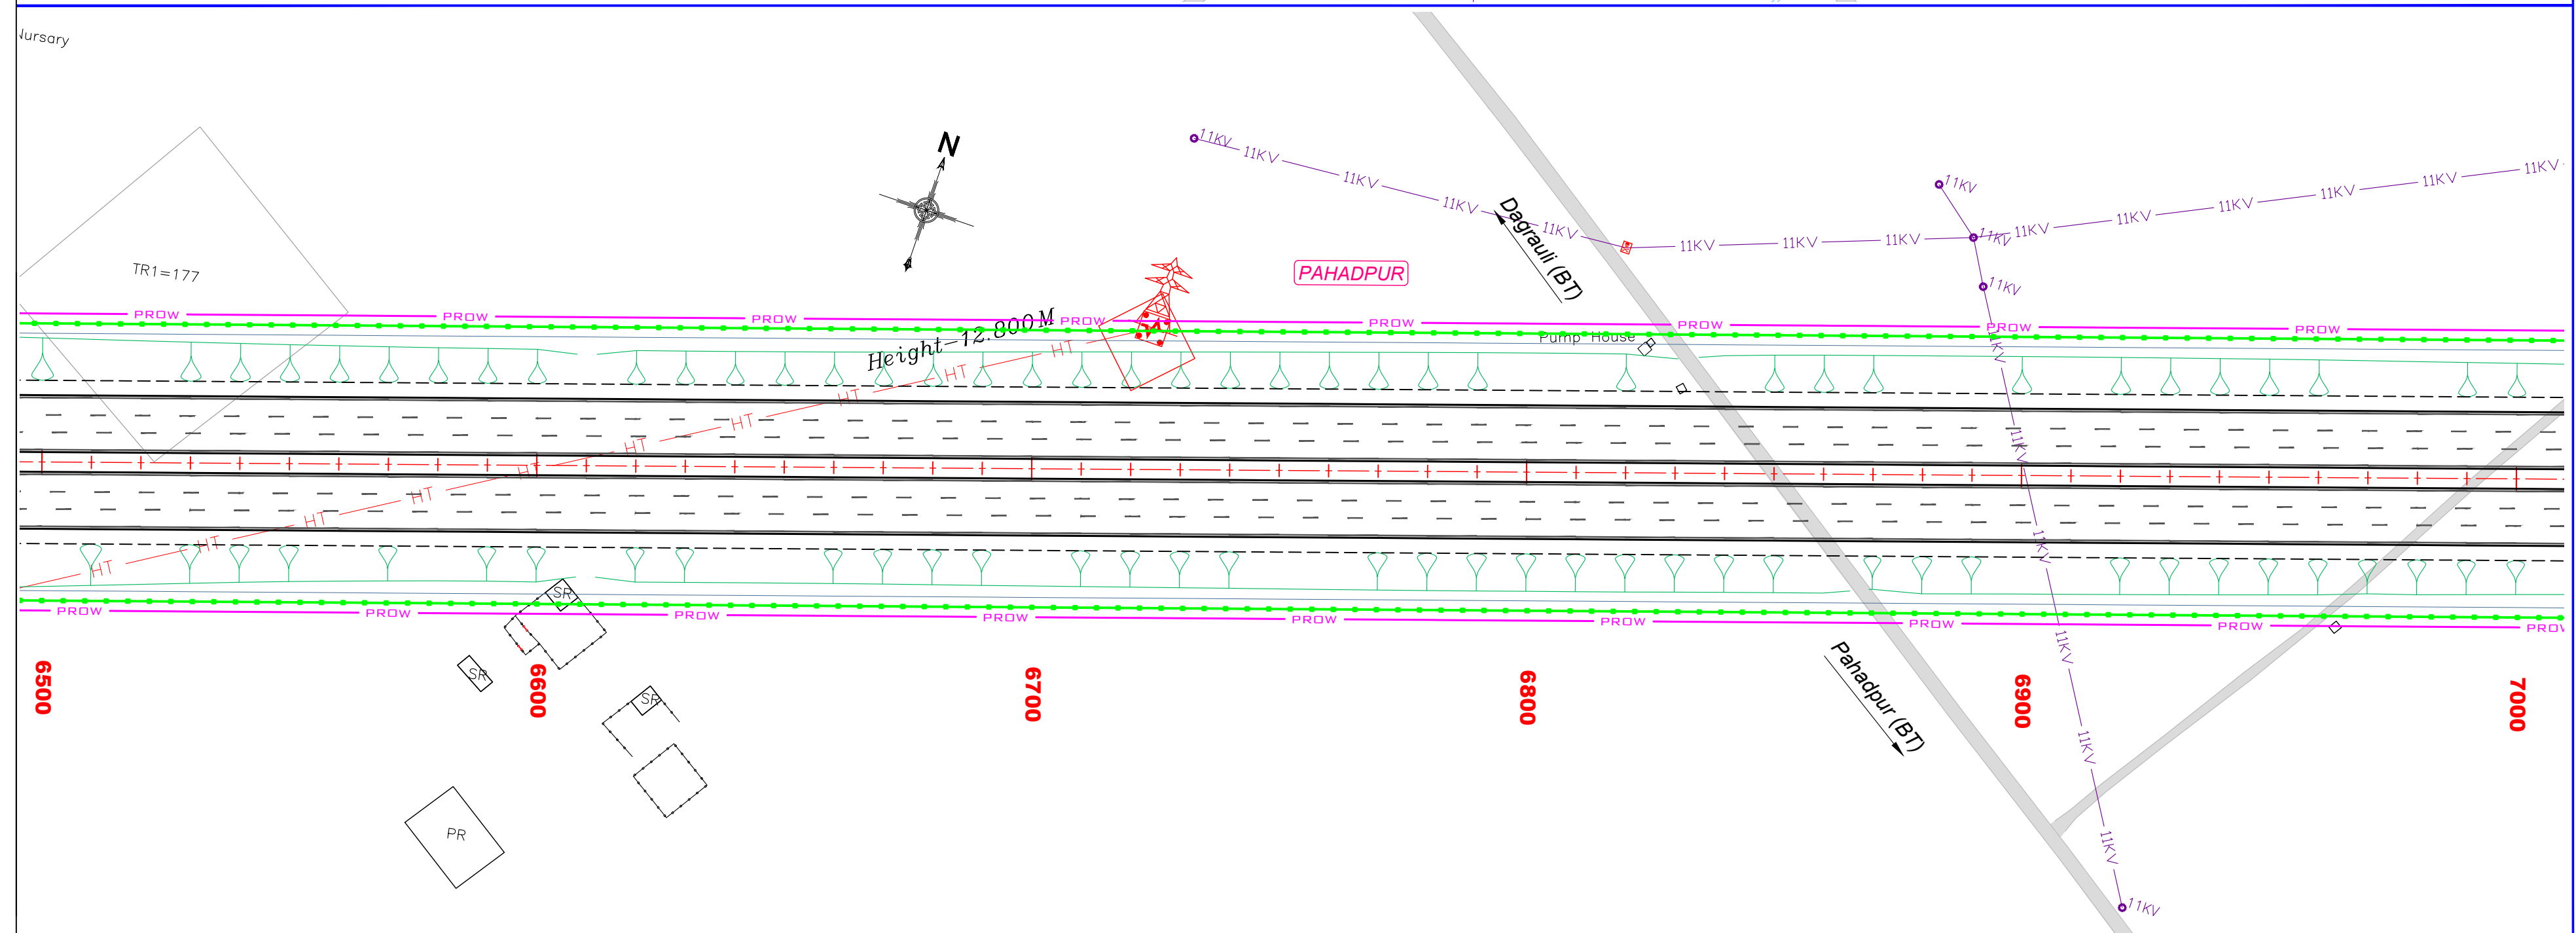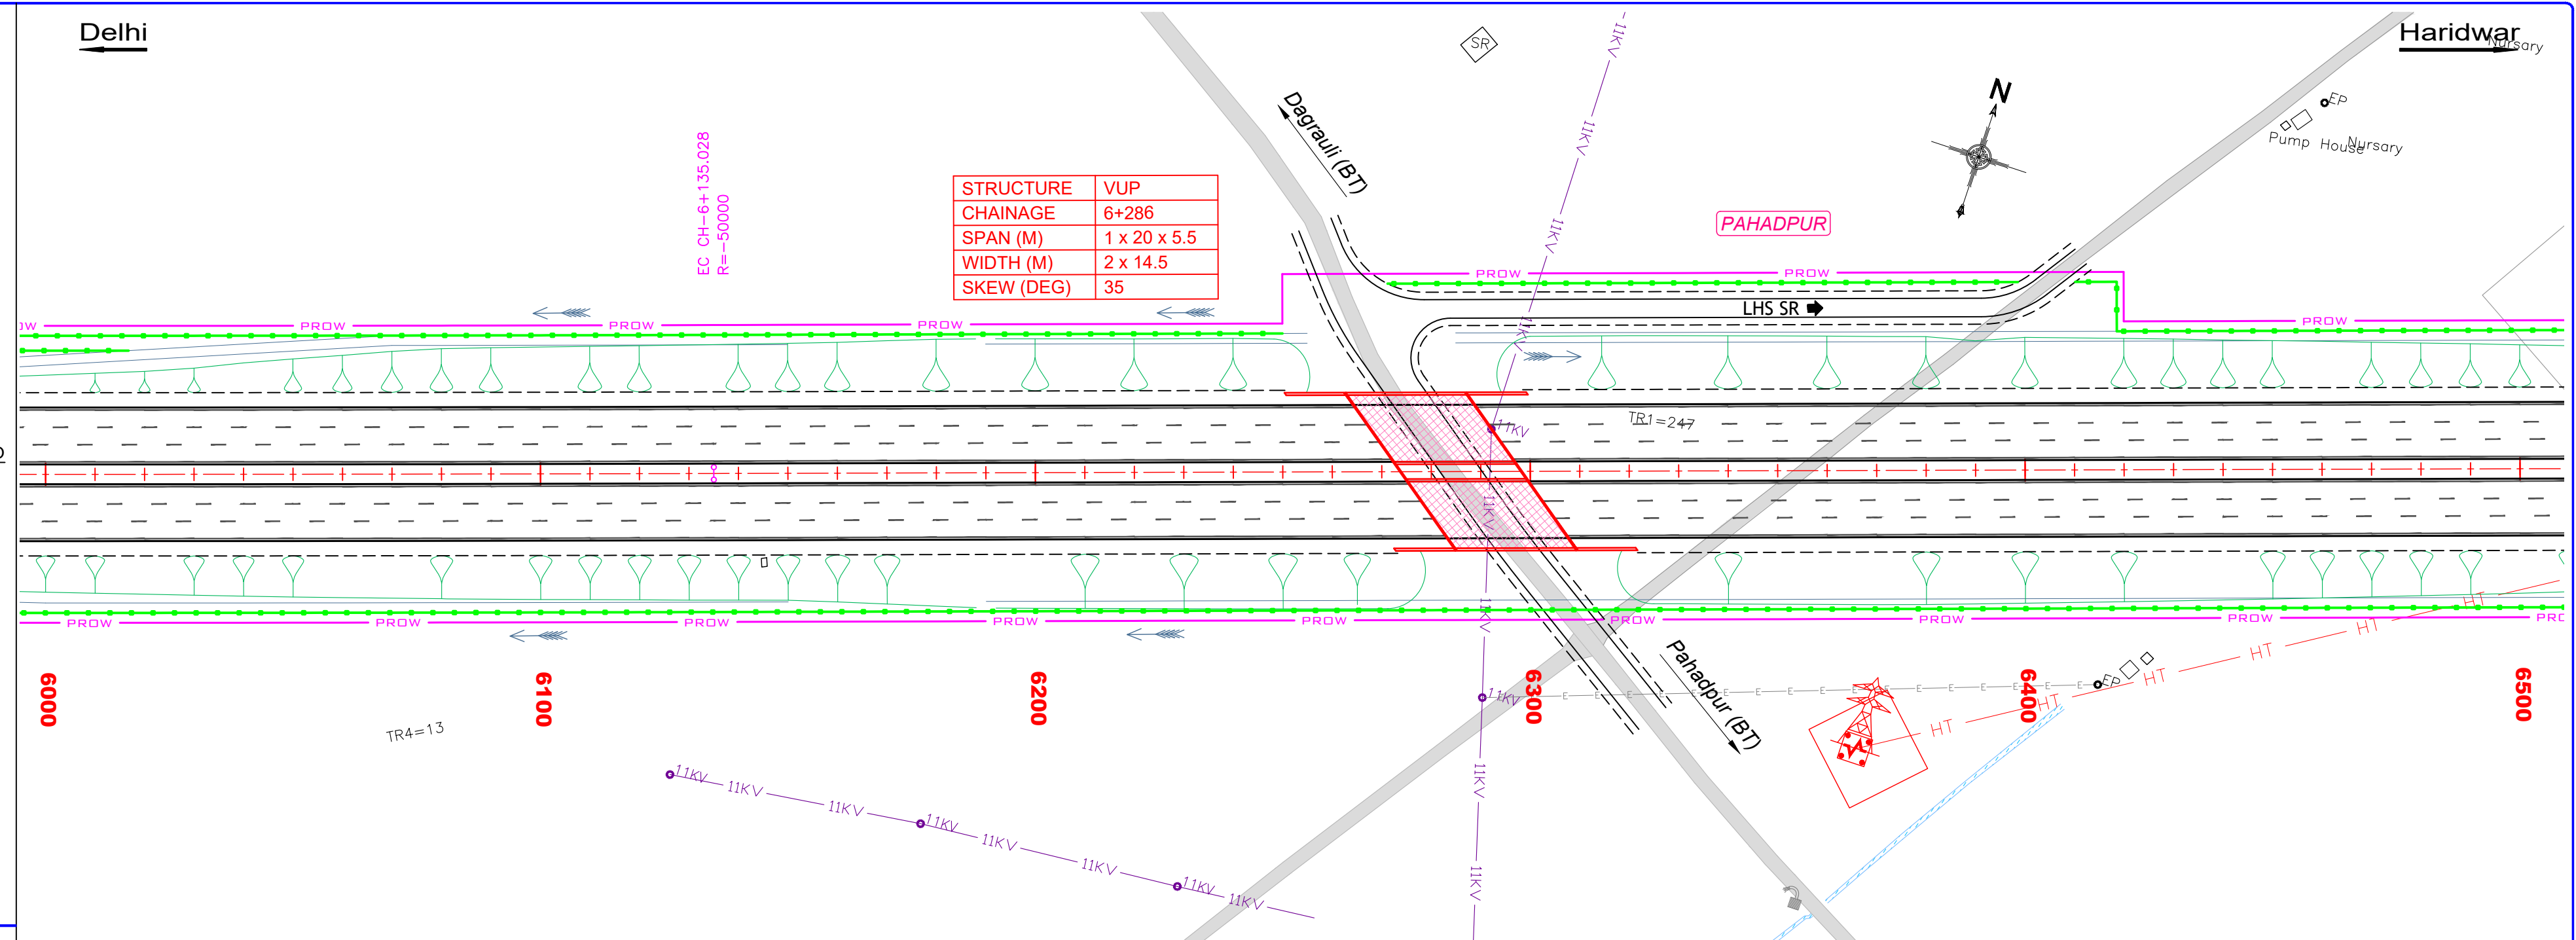

REV.	DATE	DESCRIPTION
R0	01-09-2022	FINAL DETAILED PROJECT REPORT



**National Highways
Authority of India**
(Ministry of Road Transport & Highways)



 **Transys Consulting Pvt. Ltd.** 
in association with
Accrete Consulting Engineers Pvt. Ltd.
12th Floor, JMD Regent Square, MG Road, Gurugram - 122002,
e-mail - info@transysconsulting.co.in; web - www.transys.in

Spur to Haridwar from Delhi-Dehradun Greenfield Project
Development of 6-lane access controlled Spur to Haridwar from
Delhi-Saharanpur-Dehradun Economic Corridor in the state of Uttar Pradesh and
Uttarakhand under Bharatmala Pariyojana

DRAWN BY	SUMAN
DESIGNED BY	SANDEEP
CHECKED BY	KSN REDDY
APPROVED BY	BHUPENDER


**FINAL
DETAILED
PROJECT
REPORT**

Title: Median & Avenue Plantation (Ch. 6+000 to Ch. 7+000)			
<i>Size</i>	<i>Scale</i>	<i>Drwg. No</i>	<i>Rev:</i> R0
A2	HOR-1:1000	HARIDWAR-SPUR-PLANTATION-09	

EXISTING

PROPOSED

PLANTATION

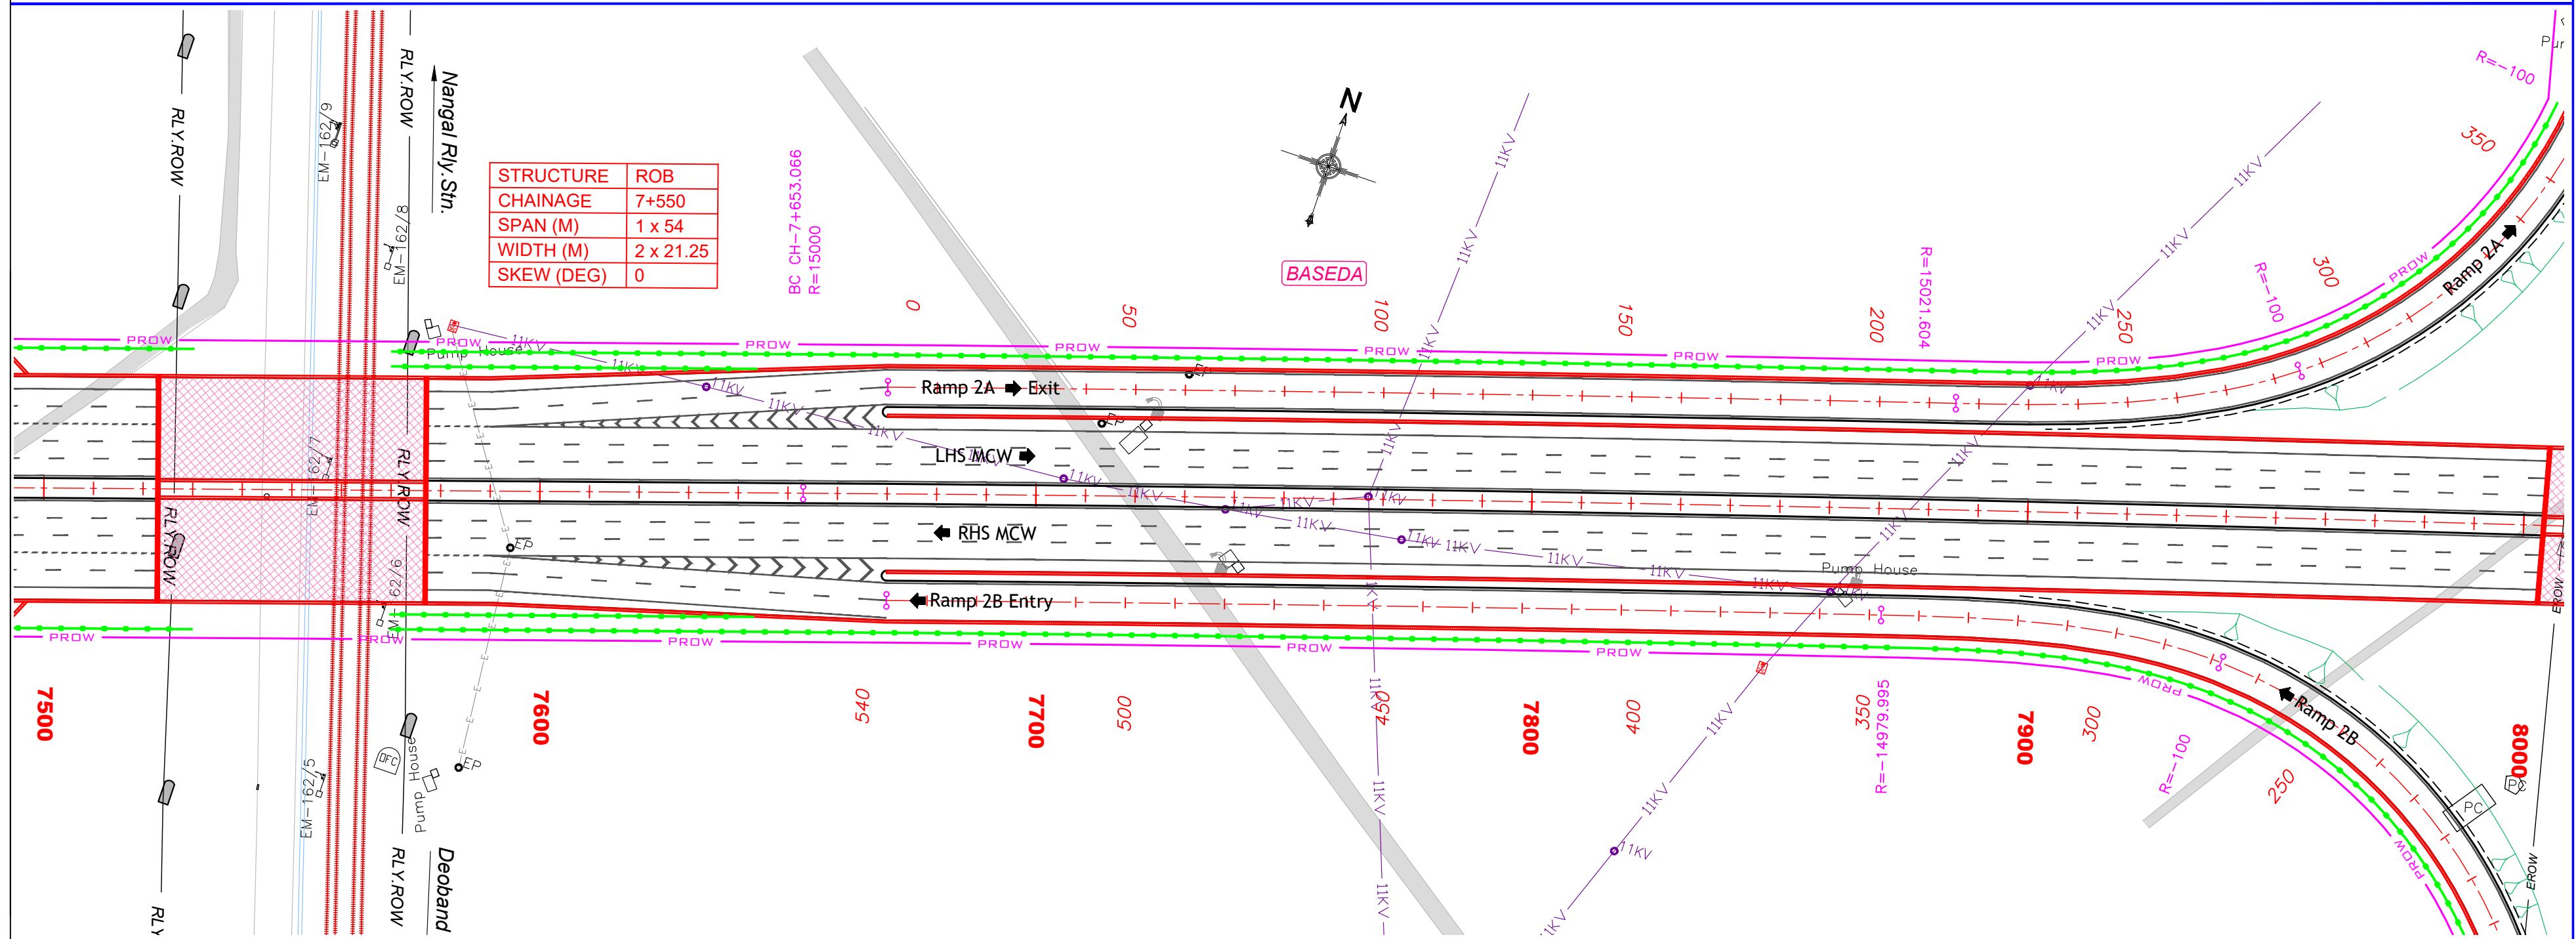

Title: Median & Avenue Plantation (Ch. 7+000 to Ch. 8+000)			
Size	Scale	Drwg. No	Rev:
A2	HOR-1:1000	HARIDWAR-SPUR-PLANTATION-10	R0

LEGEND :

PLAN :

EXISTING

Exist. Road

SP-R : Semi Pucca Resi.

SP-C : Semi Pucca Comm.

P-R : Pucca Residential

P-C : Pucca Commercial

K-R : Katcha Residential

HUT : Hut

Paddy Field

Boundary Wall

Fencing

EROW Existing RoW

PROW Proposed RoW

PROPOSED

Toe Line

SH Edge

C/W Edge

Median

C/W Edge

SH Edge

Toe Line

Hor. Tangent Point

Culvert

Lined Drain


Unlined Drain

TOE / RE WALL

PLANTATION

Delhi

Haridwar

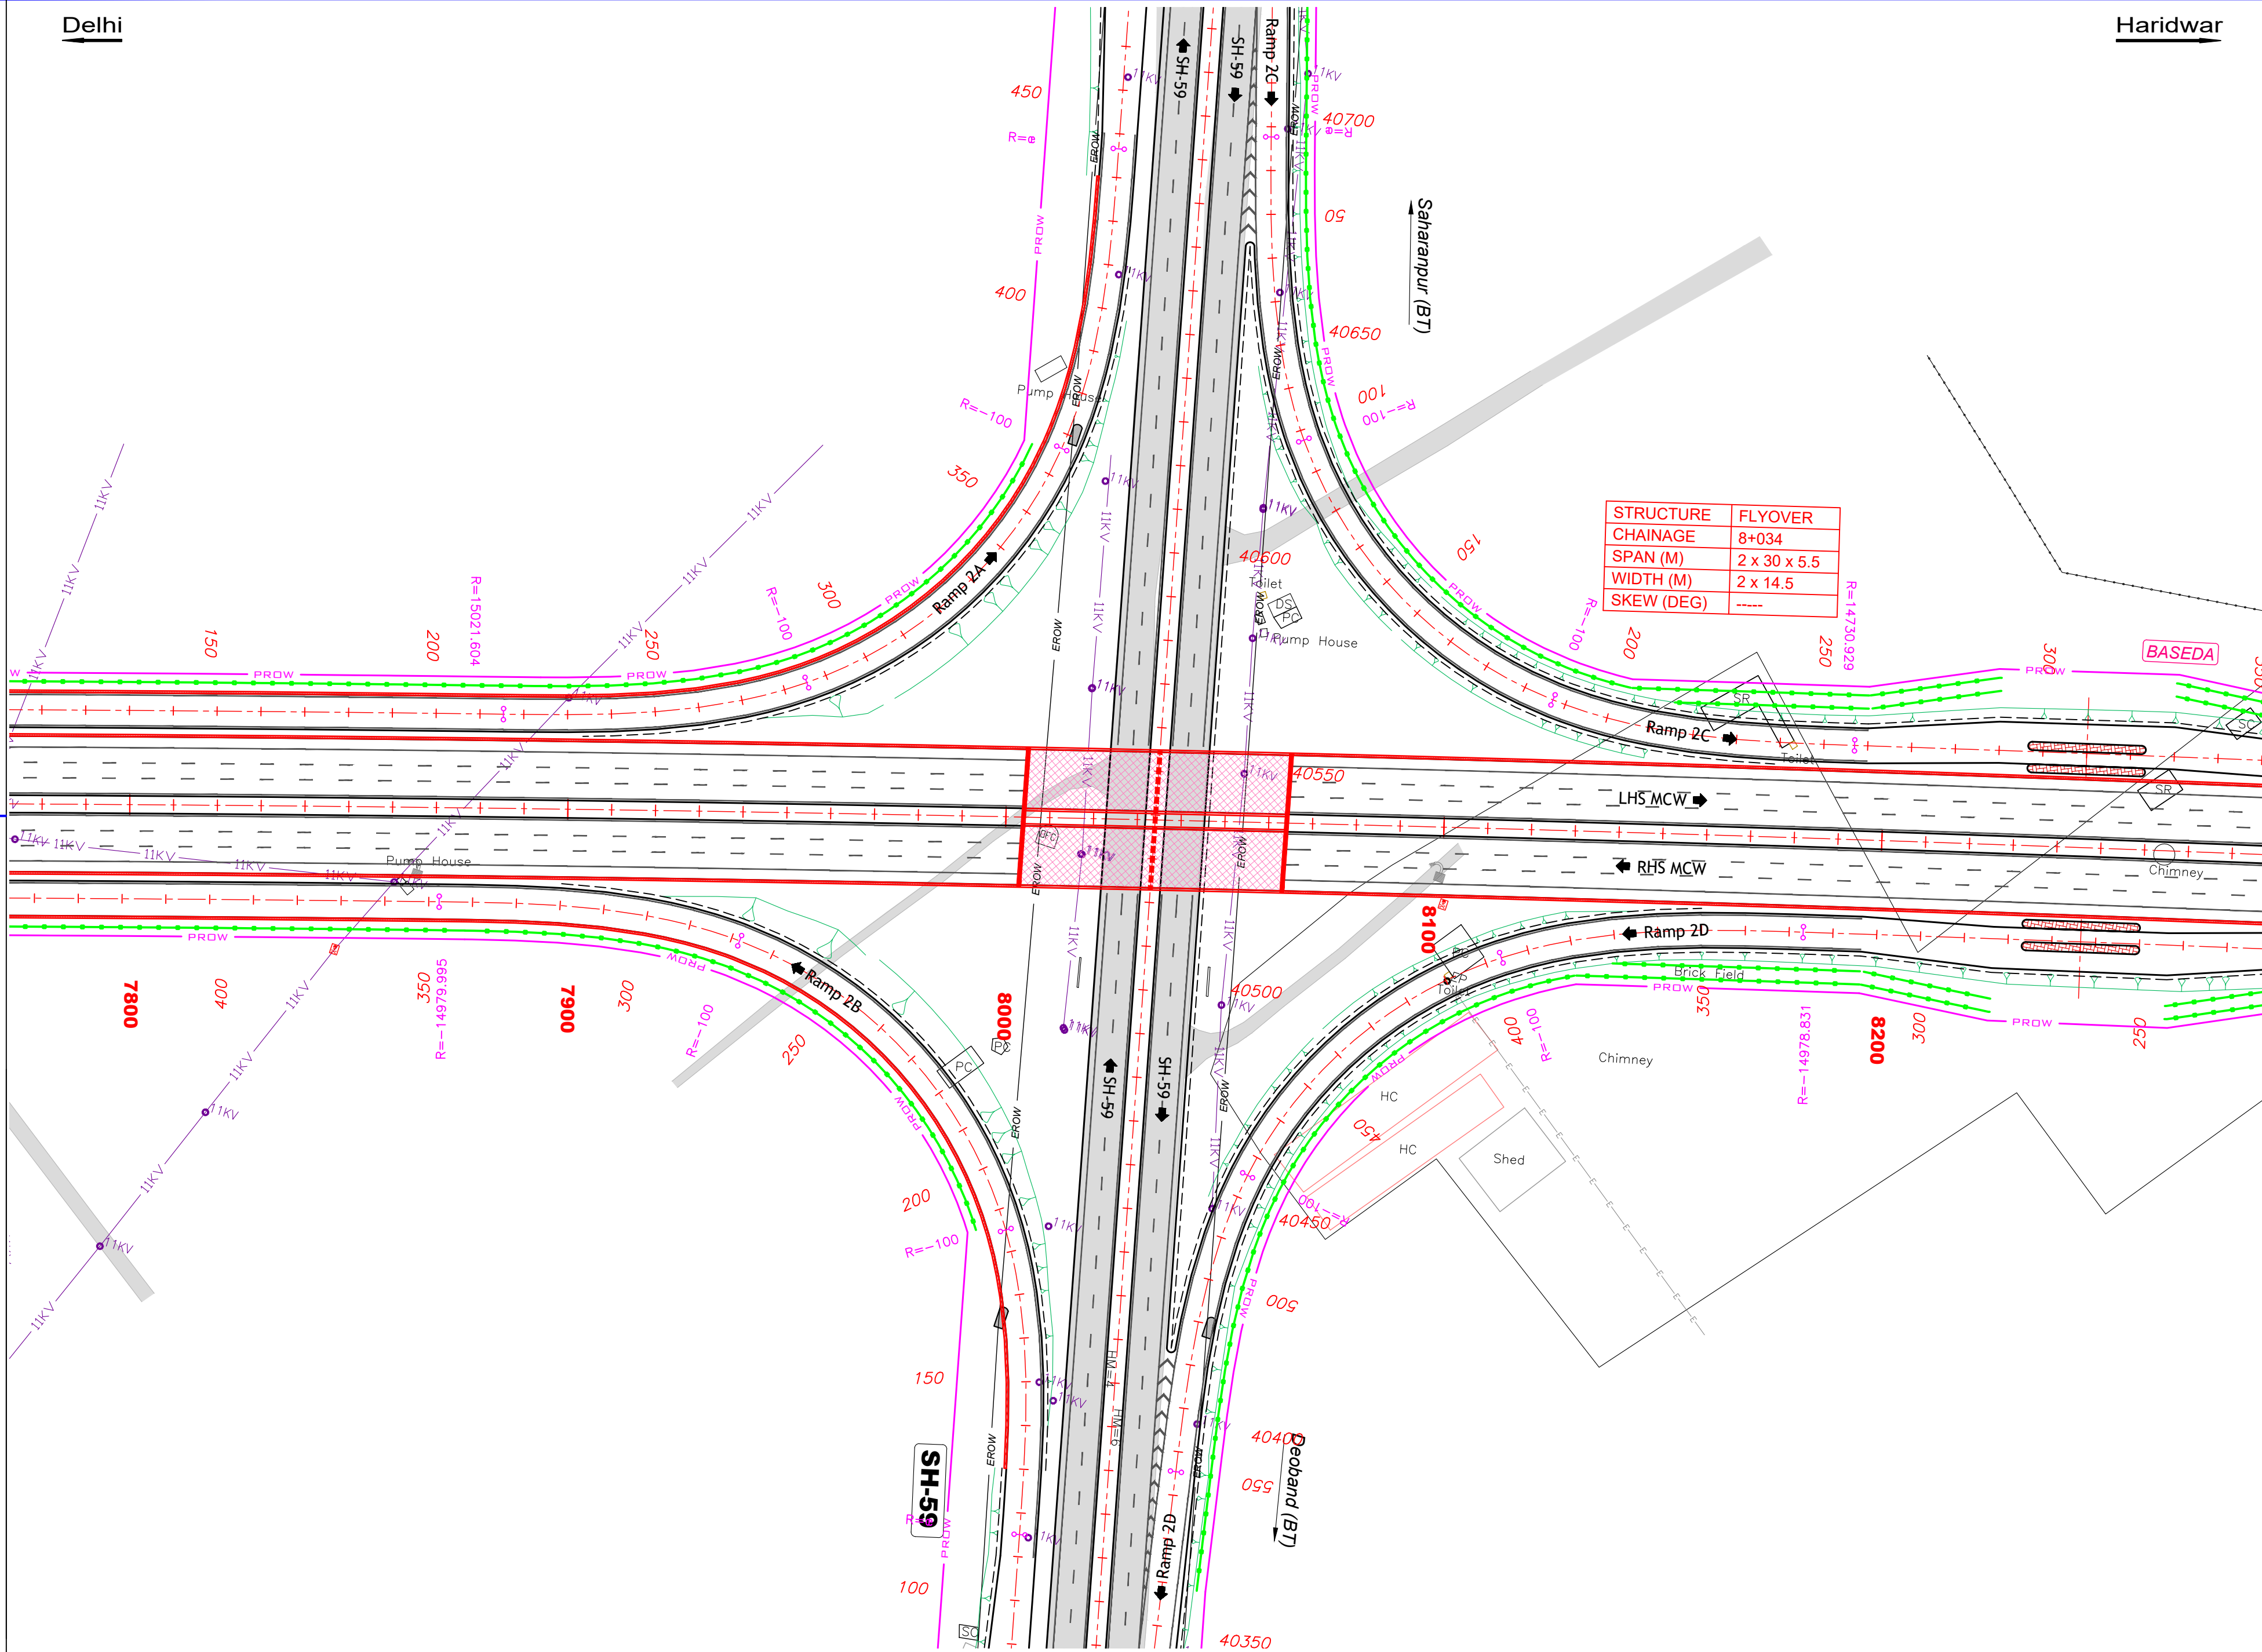

REV.	DATE	DESCRIPTION
R0	01-09-2022	FINAL DETAILED PROJECT REPORT

Authority:

National Highways Authority of India

(Ministry of Road Transport & Highways)

Design Consultants:

Transsys Consulting Pvt. Ltd. **ACE**

in association with
Accrete Consulting Engineers Pvt. Ltd.

12th Floor, JMD Regent Square, MG Road, Gurugram - 122002.
e-mail - info@transsysconsulting.co.in; web - www.transsys.in

Project:

Spur to Haridwar from Delhi-Dehradun Greenfield Project

Development of 6-lane access controlled Spur to Haridwar from Delhi-Saharanpur-Dehradun Economic Corridor in the state of Uttar Pradesh and Uttarakhand under Bharatmala Pariyojana

DRAWN BY	SUMAN
DESIGNED BY	SANDEEP
CHECKED BY	KSN REDDY
APPROVED BY	BHUPENDER



FINAL DETAILED PROJECT REPORT

Title: Median & Avenue Plantation		(Interchange at Ch. 8+034)	
Size	Scale	Drwg. No	Rev.
A2	HOR-1:1000	HARIDWAR-SPUR-PLANTATION-11	R0

LEGEND :

PLAN :

- EXISTING**
- Exist. Road
 - SP-R : Semi Pucca Resi.
 - SP-C : Semi Pucca Comm.
 - P-R : Pucca Residential
 - P-C : Pucca Commercial
 - K-R : Katcha Residential
 - HUT : Hut
 - Paddy Field
 - Boundary Wall
 - Fencing
 - EROW — Existing RoW
 - PROW — Proposed RoW
- PROPOSED**
- Toe Line
 - SH Edge
 - C/W Edge
 - Median
 - C/W Edge
 - SH Edge
 - Toe Line
 - Hor. Tangent Point
 - Culvert
 - Lined Drain
 - Unlined Drain
 - TOE / RE WALL
 - PLANTATION

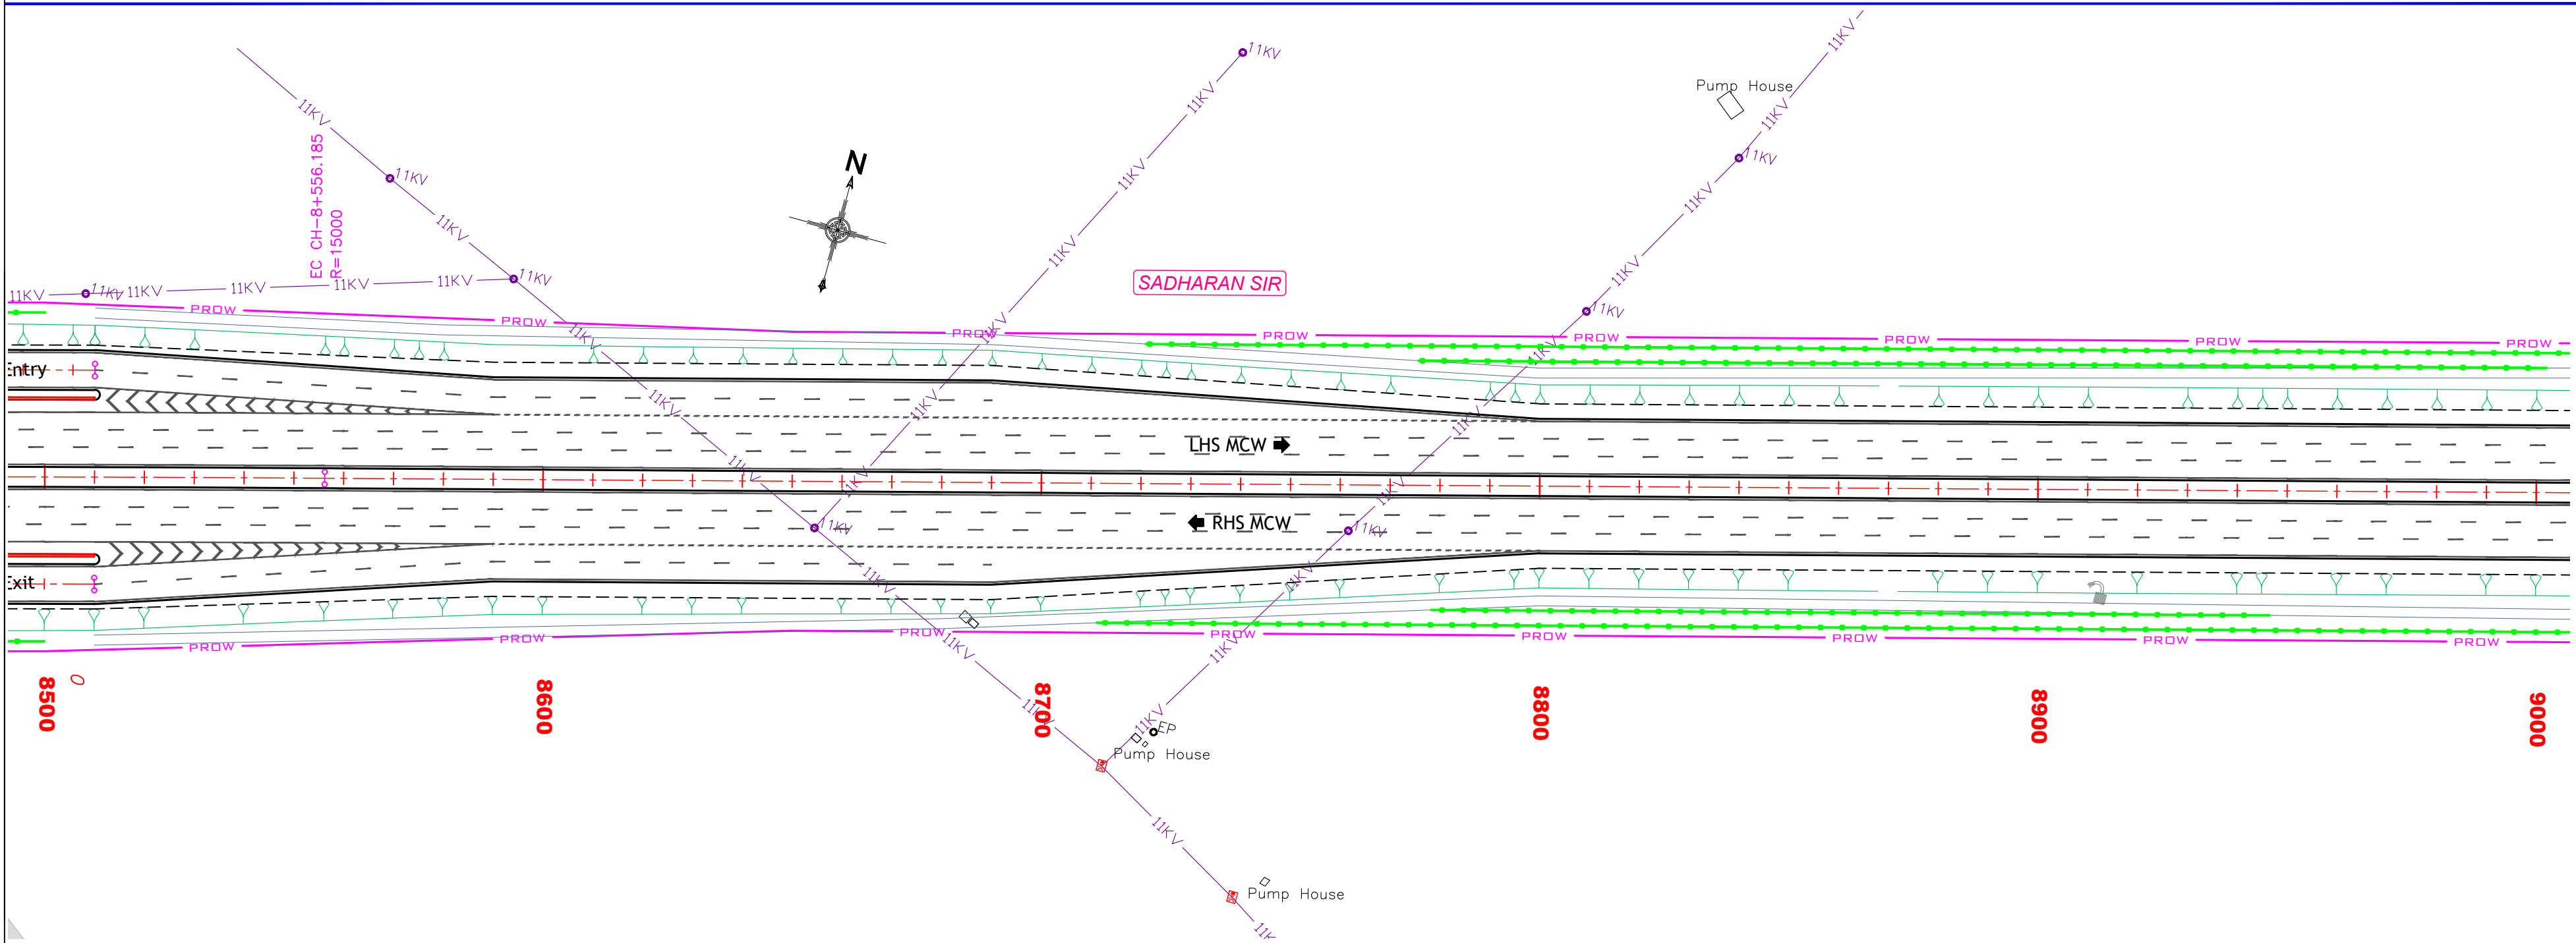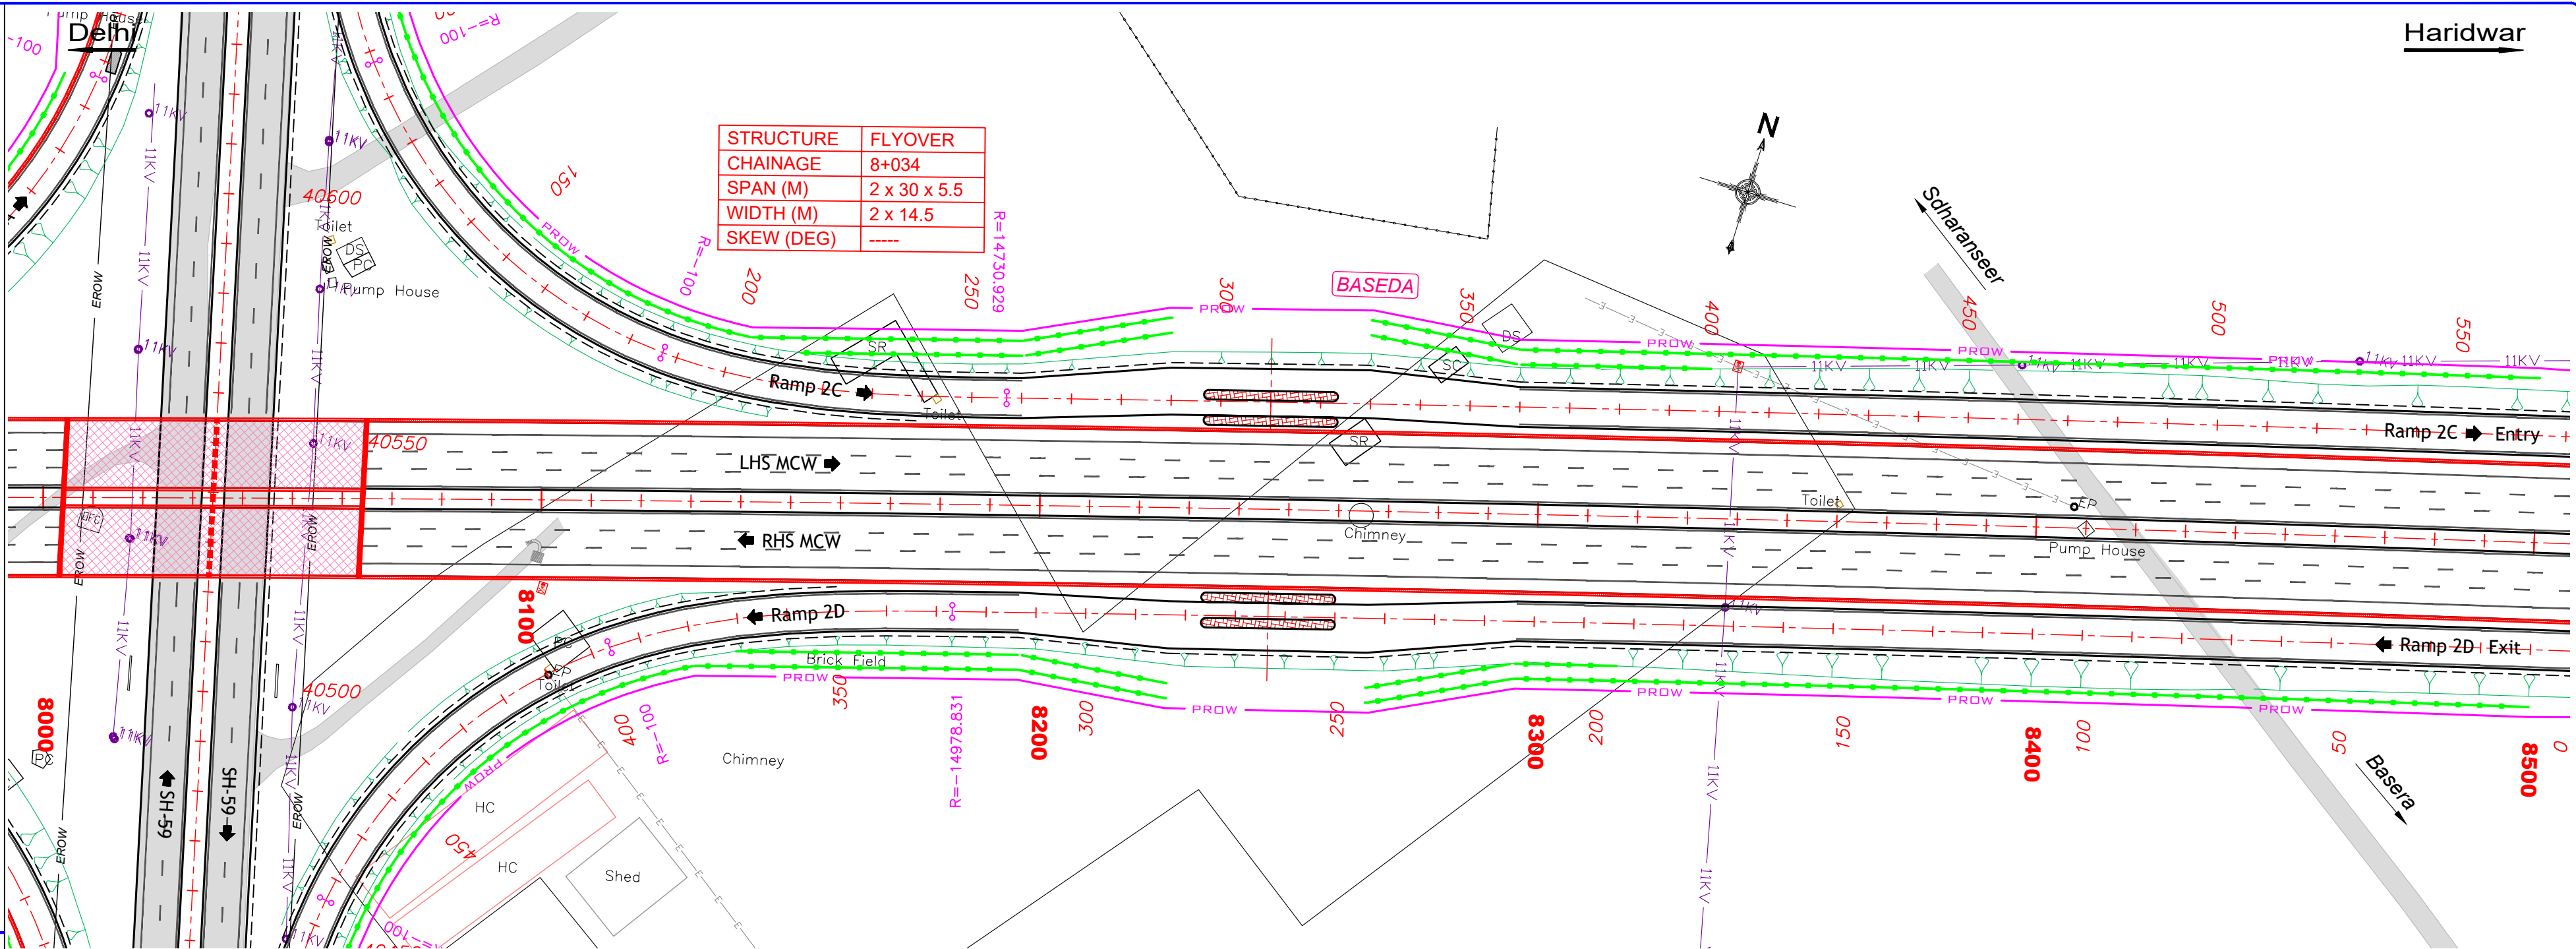

REV.	DATE	DESCRIPTION
R0	01-09-2022	FINAL DETAILED PROJECT REPORT

Authority:

National Highways Authority of India

(Ministry of Road Transport & Highways)

Design Consultants:

Transsys Consulting Pvt. Ltd. **ACE**

in association with
Accrete Consulting Engineers Pvt. Ltd.

12th Floor, JMD Regent Square, MG Road, Gurugram - 122002.
e-mail - info@transsysconsulting.co.in; web - www.transsys.in

Project:

Spur to Haridwar from Delhi-Dehradun Greenfield Project

Development of 6-lane access controlled Spur to Haridwar from Delhi-Saharanpur-Dehradun Economic Corridor in the state of Uttar Pradesh and Uttarakhand under Bharatmala Pariyojana

DRAWN BY	SUMAN
DESIGNED BY	SANDEEP
CHECKED BY	KSN REDDY
APPROVED BY	BHUPENDER



FINAL DETAILED PROJECT REPORT

Title: Median & Avenue Plantation		(Ch. 8+000 to Ch. 9+000)	
Size	Scale	Drwg. No	Rev.
A2	HOR-1:1000	HARIDWAR-SPUR-PLANTATION-12	R0

LEGEND :

PLAN :

- EXISTING**
- Exist. Road
 - SP-R : Semi Pucca Resi.
 - SP-C : Semi Pucca Comm.
 - P-R : Pucca Residential
 - P-C : Pucca Commercial
 - K-R : Katcha Residential
 - HUT : Hut
 - Paddy Field
 - Boundary Wall
 - Fencing
 - EROW Existing RoW
 - PROW Proposed RoW
- PROPOSED**
- Toe Line
 - SH Edge
 - C/W Edge
 - Median
 - C/W Edge
 - SH Edge
 - Toe Line
 - Hor. Tangent Point
 - Culvert
 - Lined Drain
 - Unlined Drain
 - TOE / RE WALL
 - PLANTATION

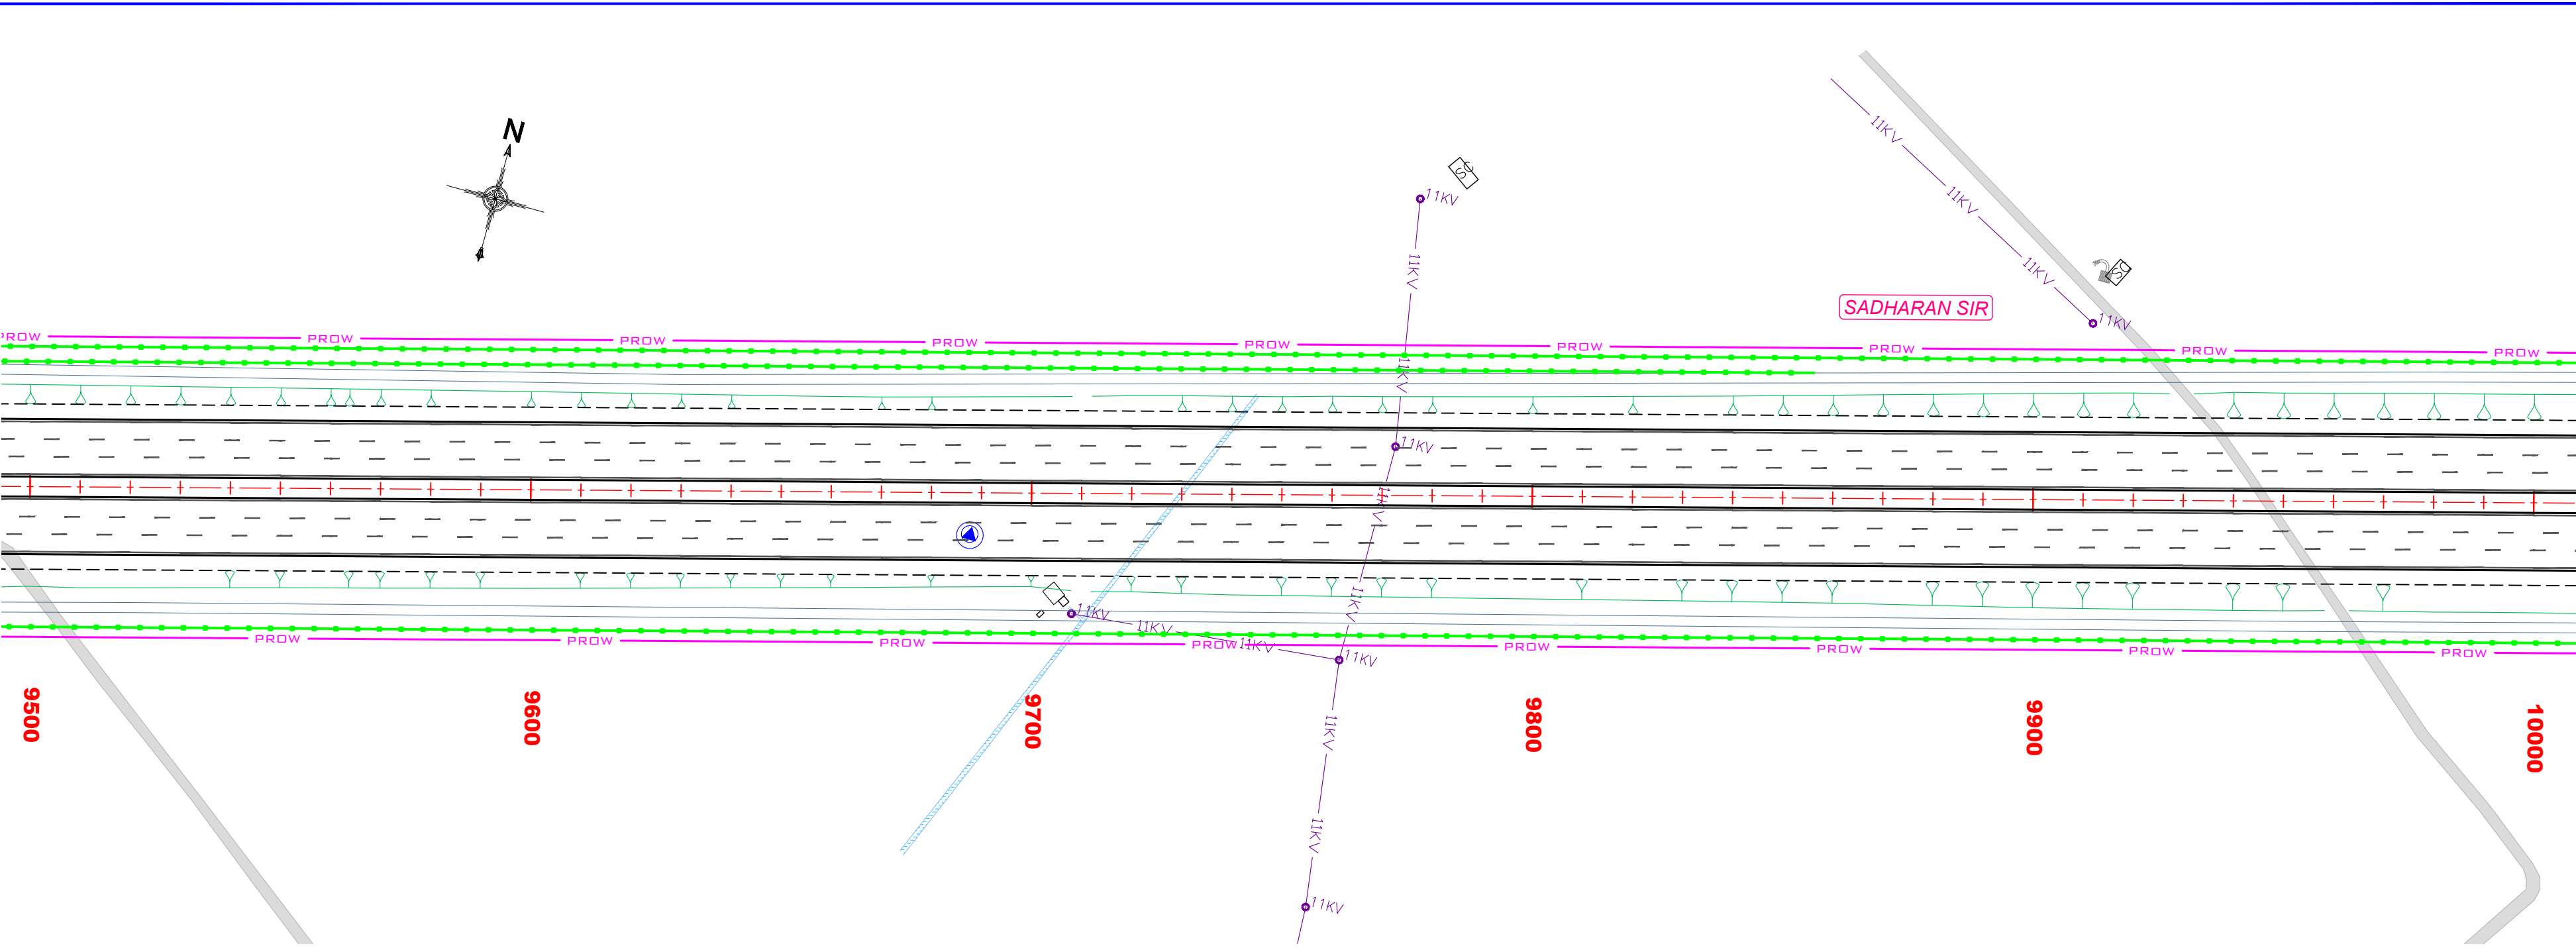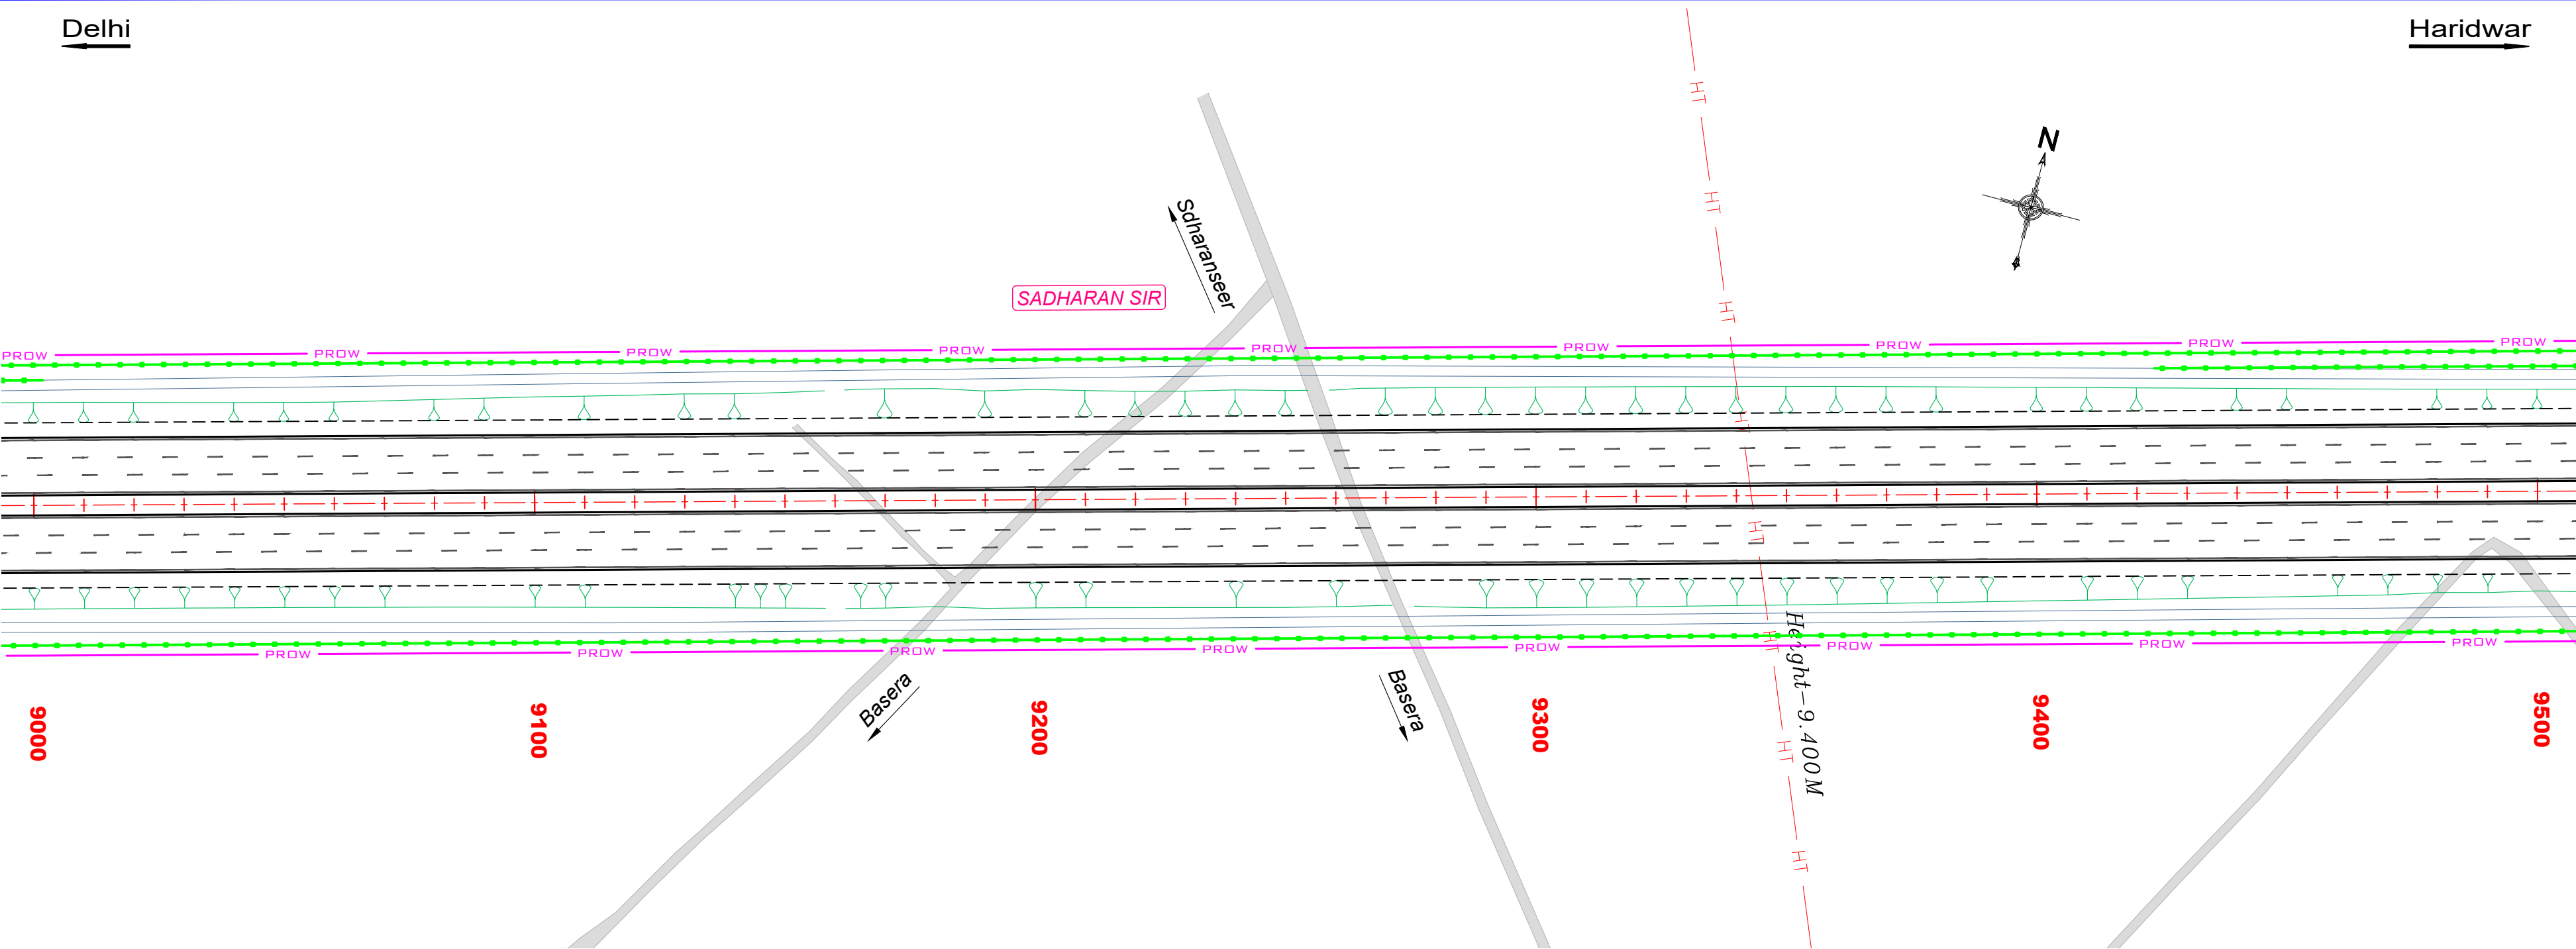

REV.	DATE	DESCRIPTION
R0	01-09-2022	FINAL DETAILED PROJECT REPORT

Authority:

National Highways Authority of India

(Ministry of Road Transport & Highways)

Design Consultants:

Transsys Consulting Pvt. Ltd. **ACE**

in association with
Accrete Consulting Engineers Pvt. Ltd.

12th Floor, JMD Regent Square, MG Road, Gurugram - 122002.
e-mail - info@transsysconsulting.co.in; web - www.transsys.in

Project:

Spur to Haridwar from Delhi-Dehradun Greenfield Project

Development of 6-lane access controlled Spur to Haridwar from Delhi-Saharanpur-Dehradun Economic Corridor in the state of Uttar Pradesh and Uttarakhand under Bharatmala Pariyojana

DRAWN BY	SUMAN
DESIGNED BY	SANDEEP
CHECKED BY	KSN REDDY
APPROVED BY	BHUPENDER

FINAL DETAILED PROJECT REPORT

Title: Median & Avenue Plantation (Ch. 9+000 to Ch. 10+000)			
Size	Scale	Drwg. No	Rev:
A2	HOR-1:1000	HARIDWAR-SPUR-PLANTATION-13	R0

LEGEND :

PLAN :

EXISTING

Exist. Road

SP-R : Semi Pucca Resi.

SP-C : Semi Pucca Comm.

P-R : Pucca Residential

P-C : Pucca Commercial

K-R : Katcha Residential

HUT : Hut

Paddy Field

Boundary Wall

Fencing

EROW Existing RoW

PROW Proposed RoW

PROPOSED

Toe Line

SH Edge

C/W Edge

Median

C/W Edge

SH Edge

Toe Line

Hor. Tangent Point

Culvert

Lined Drain



Unlined Drain

TOE / RE WALL

PLANTATION

Delhi

Haridwar

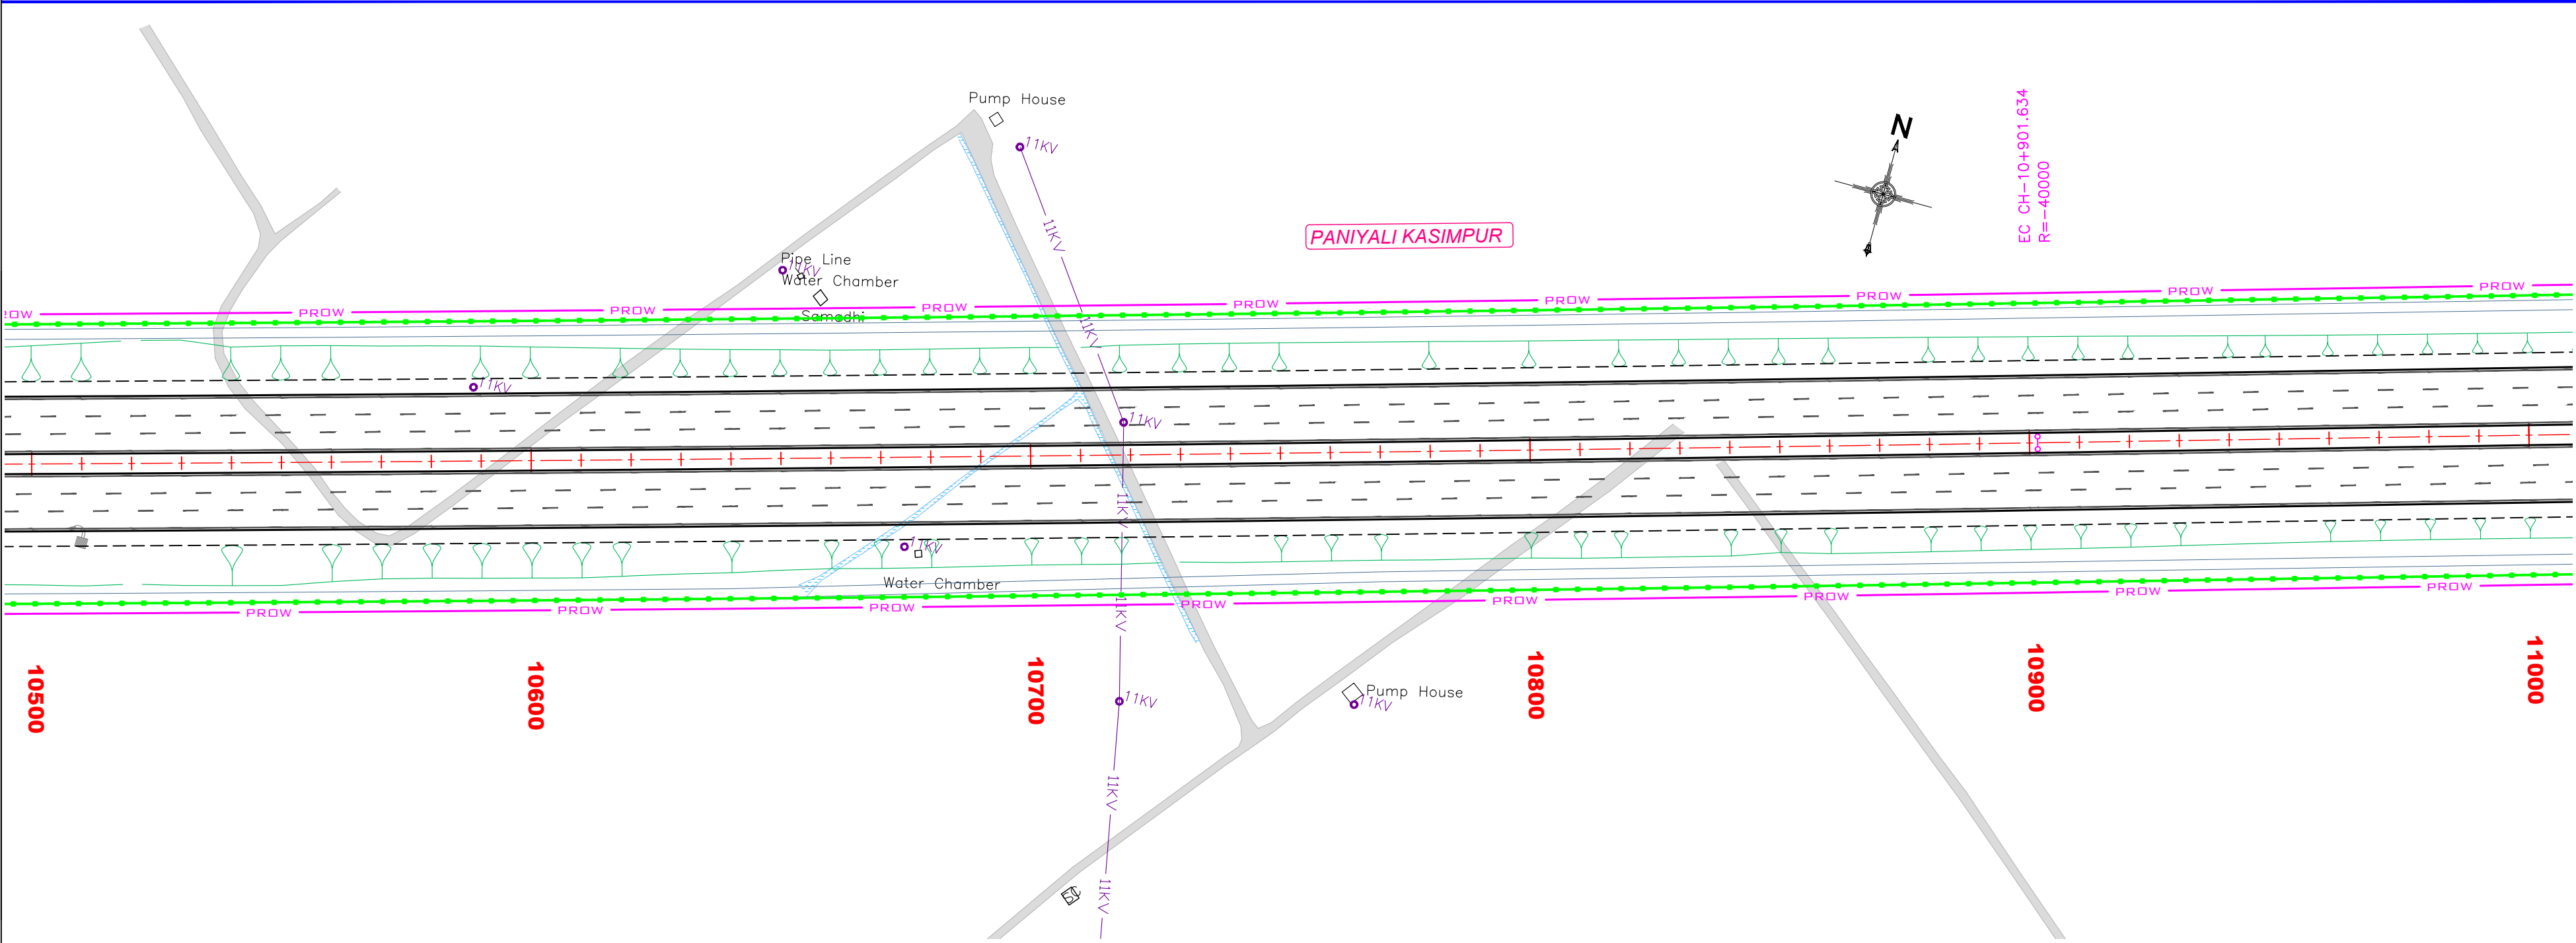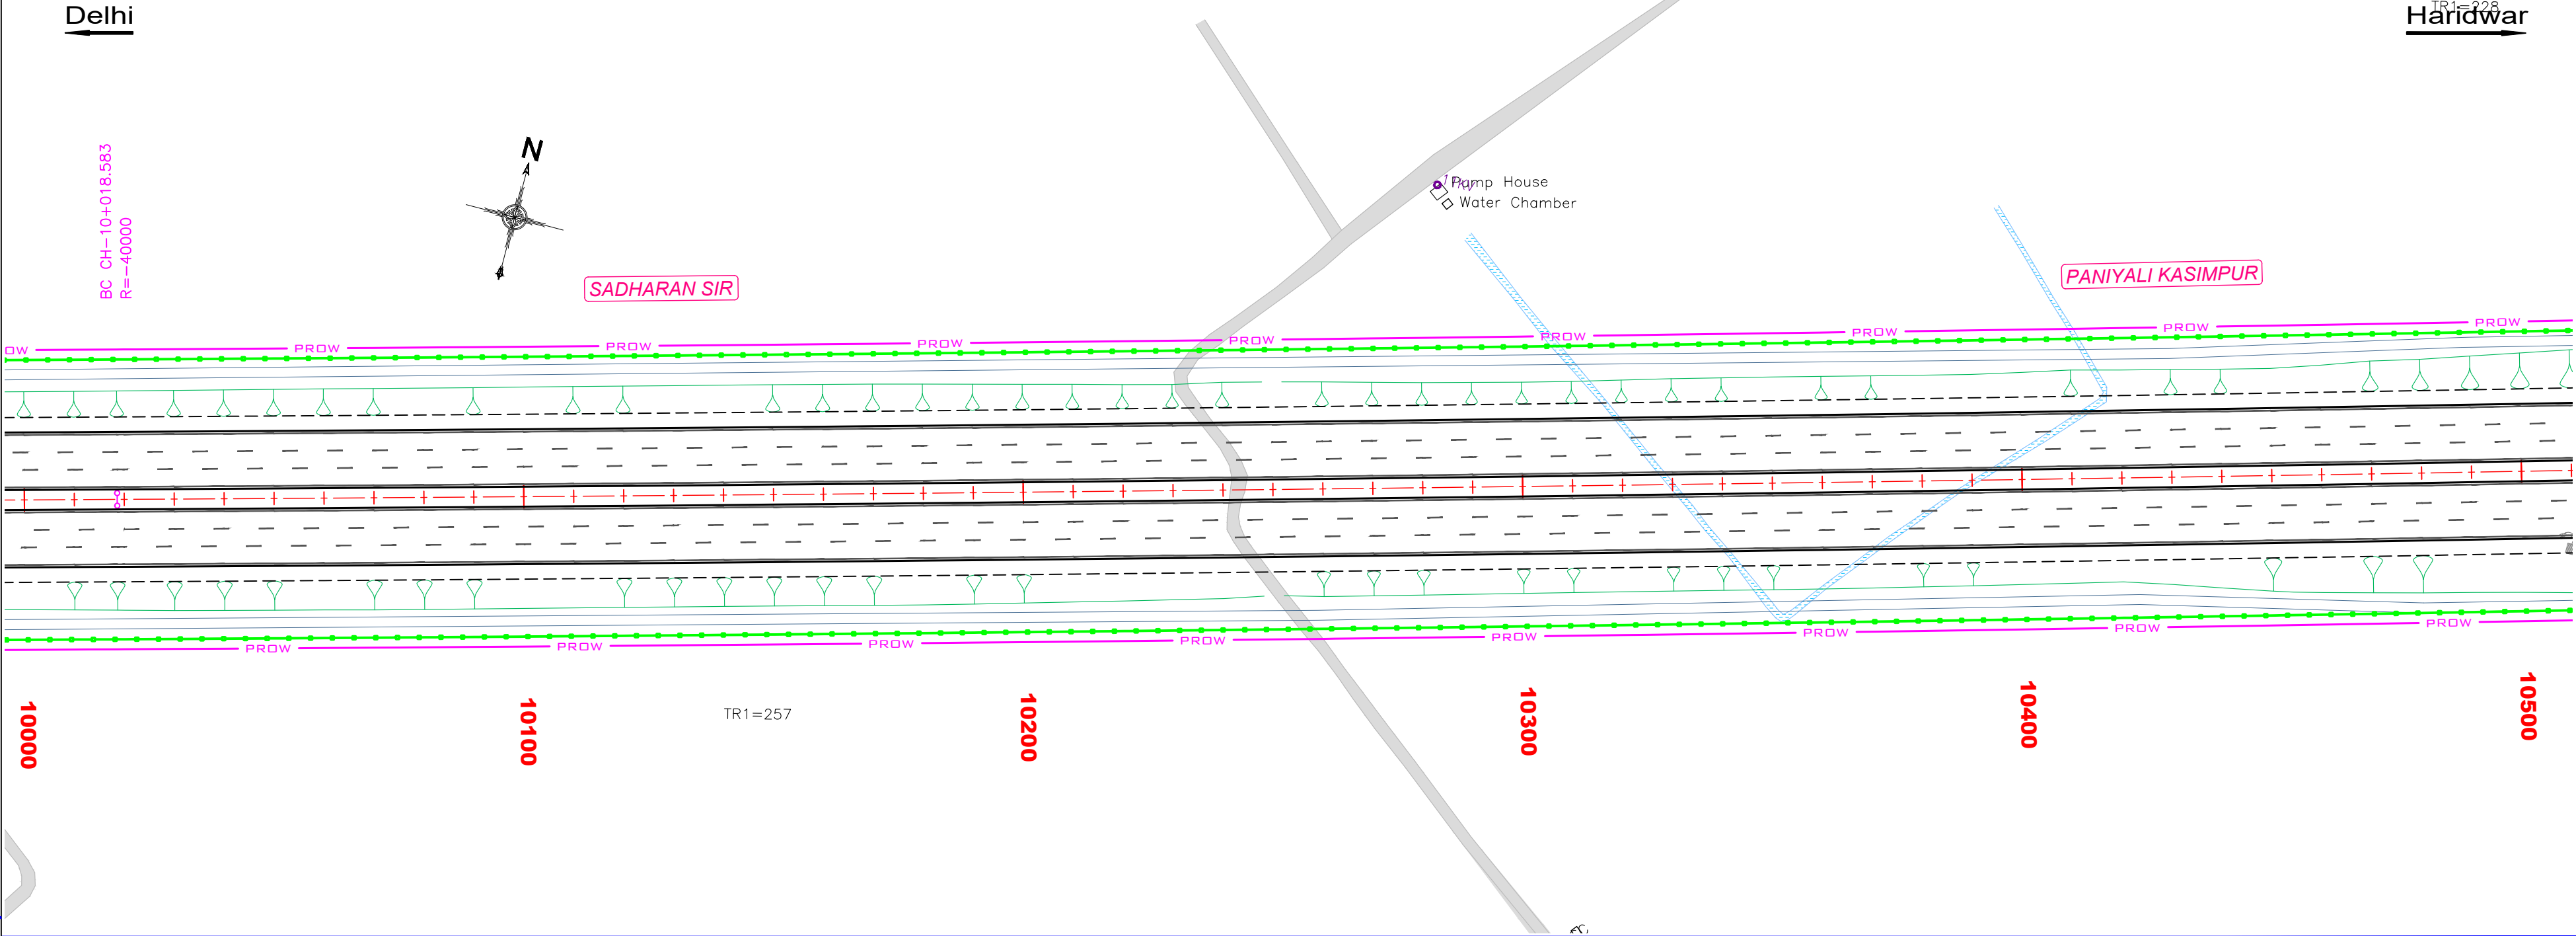

REV.	DATE	DESCRIPTION
R0	01-09-2022	FINAL DETAILED PROJECT REPORT

Authority:

National Highways Authority of India

(Ministry of Road Transport & Highways)

Design Consultants:

Transsys Consulting Pvt. Ltd. ACE

in association with
Accrete Consulting Engineers Pvt. Ltd.

12th Floor, JMD Regent Square, MG Road, Gurugram - 122002.
e-mail - info@transsysconsulting.co.in; web - www.transsys.in

Project:

Spur to Haridwar from Delhi-Dehradun Greenfield Project

Development of 6-lane access controlled Spur to Haridwar from Delhi-Saharanpur-Dehradun Economic Corridor in the state of Uttar Pradesh and Uttarakhand under Bharatmala Pariyojana

DRAWN BY	SUMAN
DESIGNED BY	SANDEEP
CHECKED BY	KSN REDDY
APPROVED BY	BHUPENDER

FINAL DETAILED PROJECT REPORT

Title: Median & Avenue Plantation		(Ch. 10+000 to Ch. 11+000)	
Size	Scale	Drw. No	Rev:
A2	HOR-1:1000	HARIDWAR-SPUR-PLANTATION-14	R0

LEGEND :

PLAN :

EXISTING

Exist. Road

SP-R : Semi Pucca Resi.

SP-C : Semi Pucca Comm.

P-R : Pucca Residential

P-C : Pucca Commercial

K-R : Katcha Residential

HUT : Hut

: Paddy Field

: Boundary Wall

: Fencing

EROW Existing RoW

PROW Proposed RoW

PROPOSED

Toe Line

SH Edge

C/W Edge

Median

C/W Edge

SH Edge

Toe Line

Hor. Tangent Point



Culvert

Lined Drain

Unlined Drain

TOE / RE WALL

PLANTATION

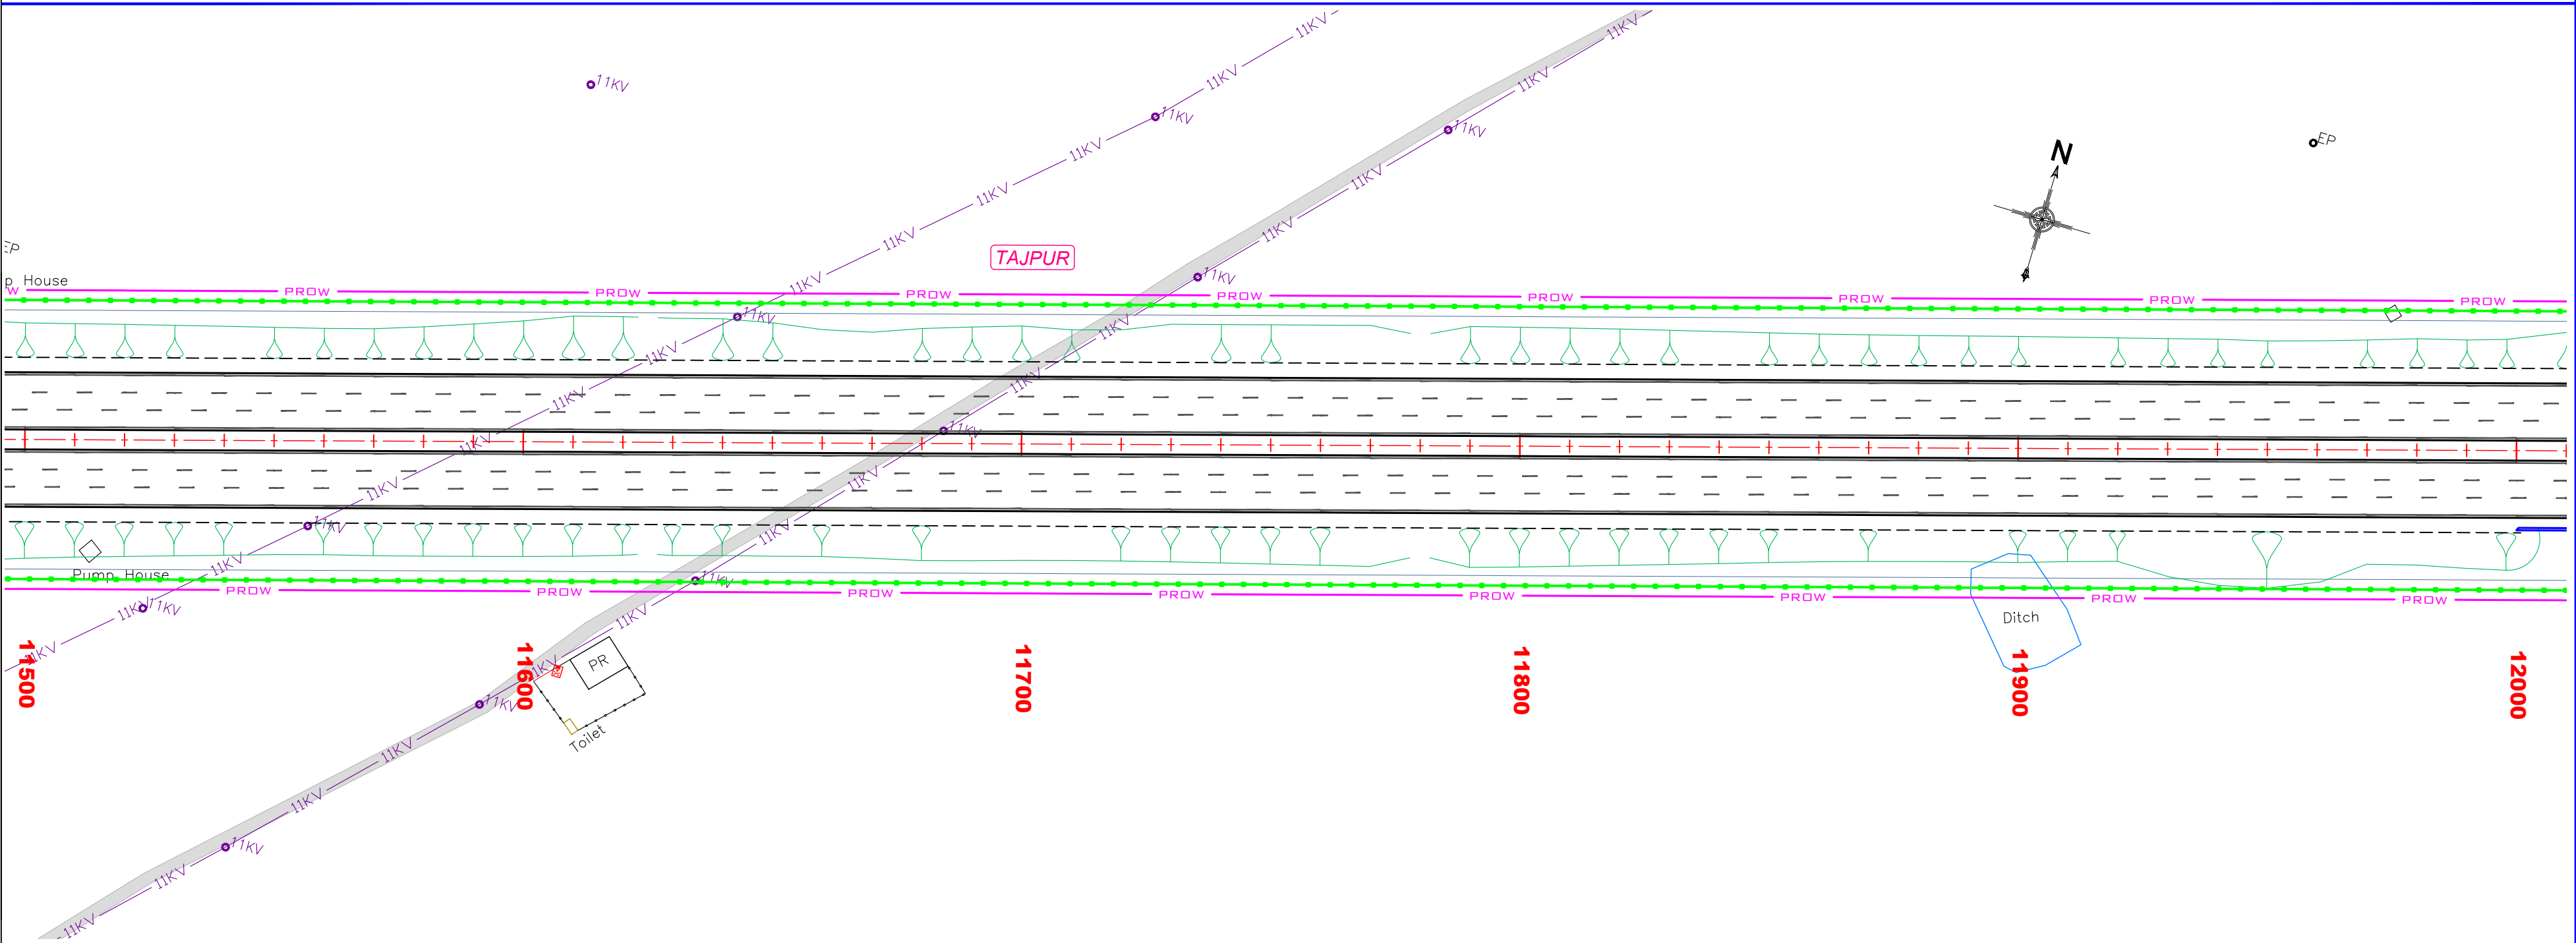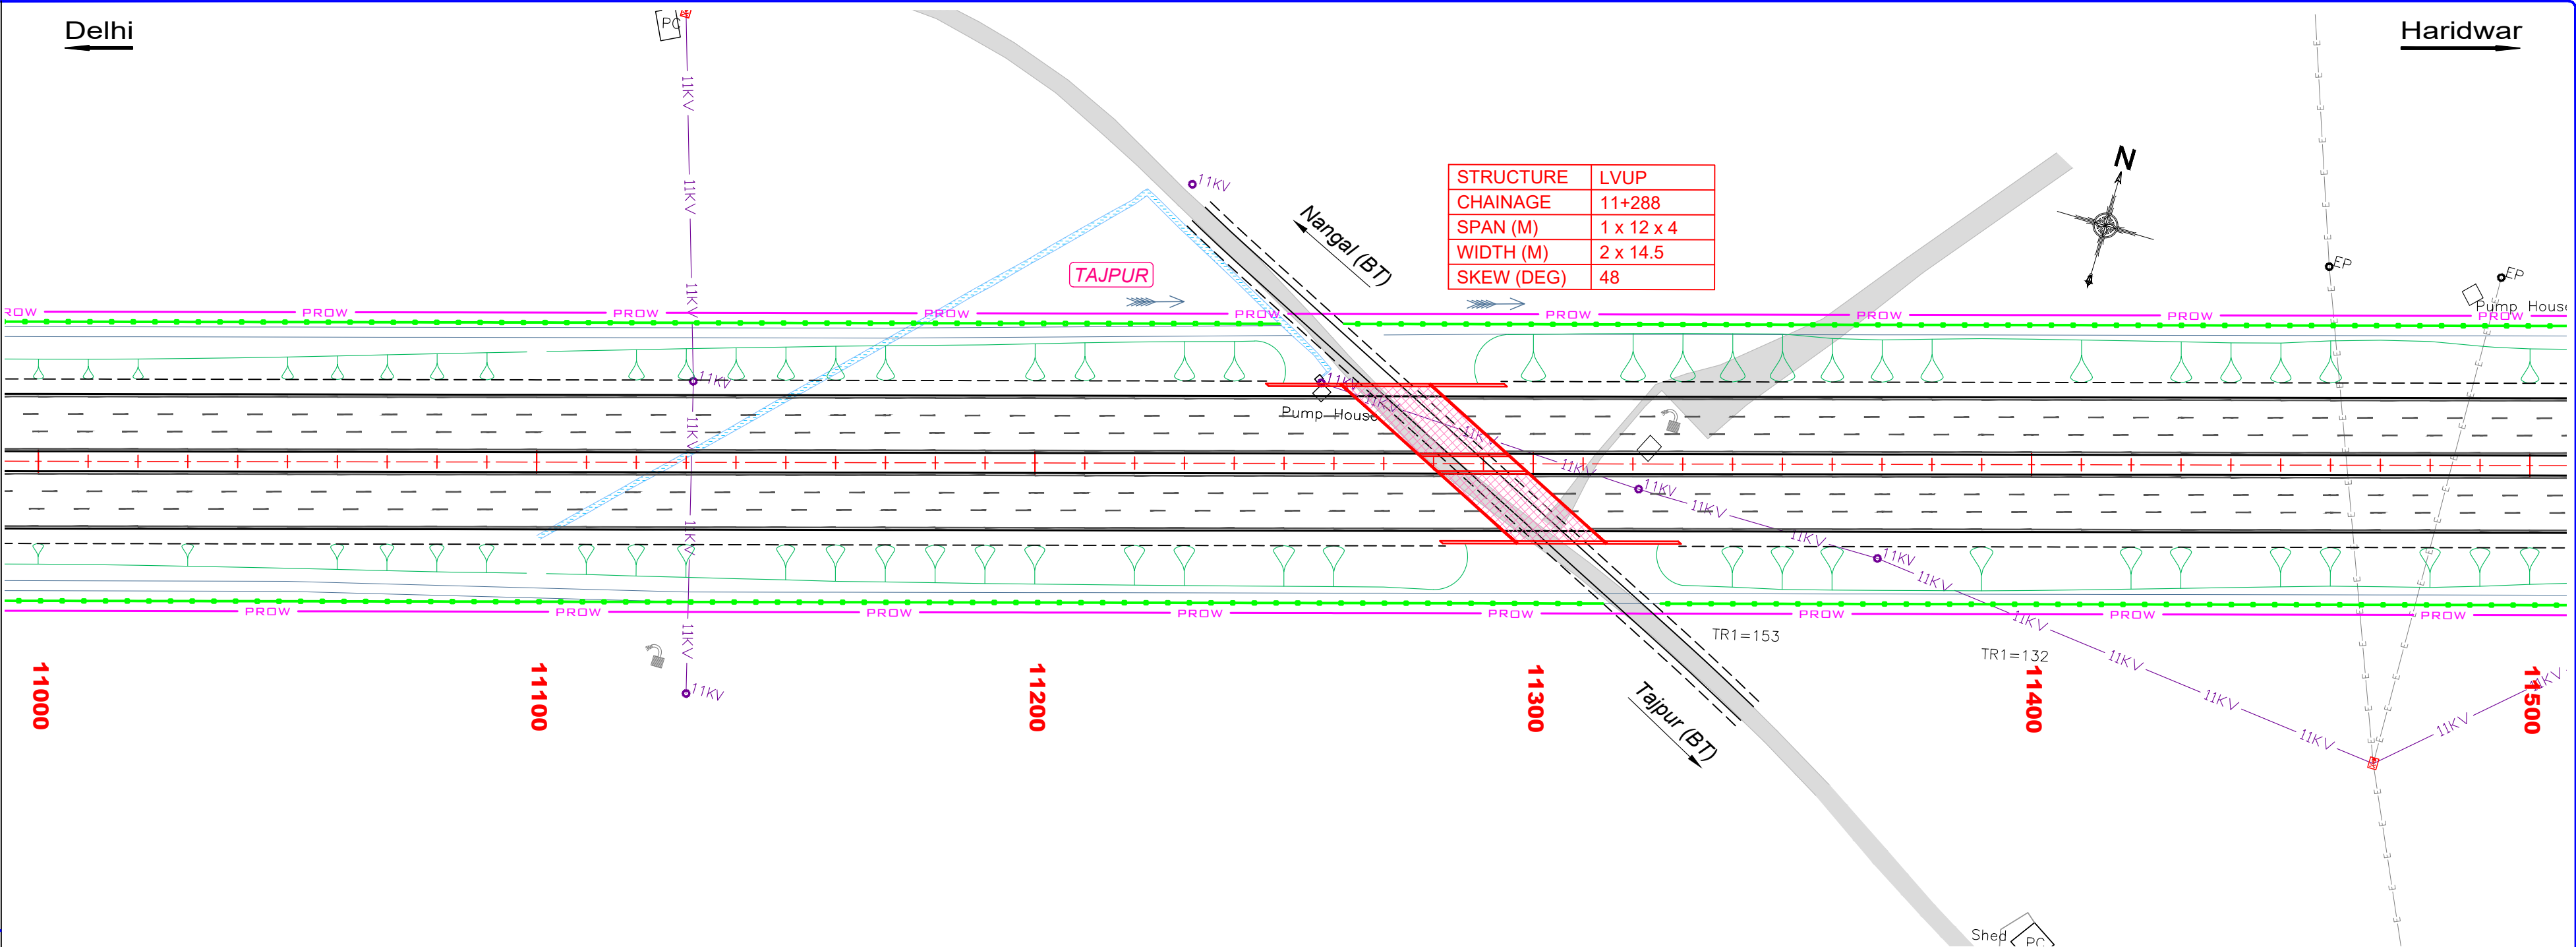

REV.	DATE	DESCRIPTION	Authority:	Design Consultants:	Project:	DRAWN BY	SUMAN	FINAL DETAILED PROJECT REPORT	Title: Median & Avenue Plantation (Ch. 11+000 to Ch. 12+000)			
R0	01-09-2022	FINAL DETAILED PROJECT REPORT	 National Highways Authority of India (Ministry of Road Transport & Highways)	 Transys Consulting Pvt. Ltd.  in association with Accrete Consulting Engineers Pvt. Ltd. 12th Floor, JMD Regent Square, MG Road, Gurugram - 122002. e-mail - info@transysconsulting.co.in; web - www.transys.in	Spur to Haridwar from Delhi-Dehradun Greenfield Project Development of 6-lane access controlled Spur to Haridwar from Delhi-Saharanpur-Dehradun Economic Corridor in the state of Uttar Pradesh and Uttarakhand under Bharatmala Pariyojana	DESIGNED BY	SANDEEP		Size	Scale	Drwg. No	Rev:
						CHECKED BY	KSN REDDY		A2	HOR-1:1000	HARIDWAR-SPUR-PLANTATION-15	R0
						APPROVED BY	BHUPENDER					

EXISTING

- SP-R : Semi Pucca Resi.
- SP-C : Semi Pucca Comm.
- P-R : Pucca Residential
- P-C : Pucca Commercial
- K-R : Katcha Residential
- HUT : Hut

 : Paddy Field
 : Boundary Wall
 : Fencing
 — EROW — Existing RoW
 — PROW — Proposed RoW

Diagram illustrating the components of a shoe last:

- Toe Line
- SH Edge
- C/W Edge
- Median
- C/W Edge
- SH Edge
- Toe Line

Hor. Tangent Point





Culvert

	Lined Drain
	Unlined Drain

 TOE / RE WALL

PLANTATION

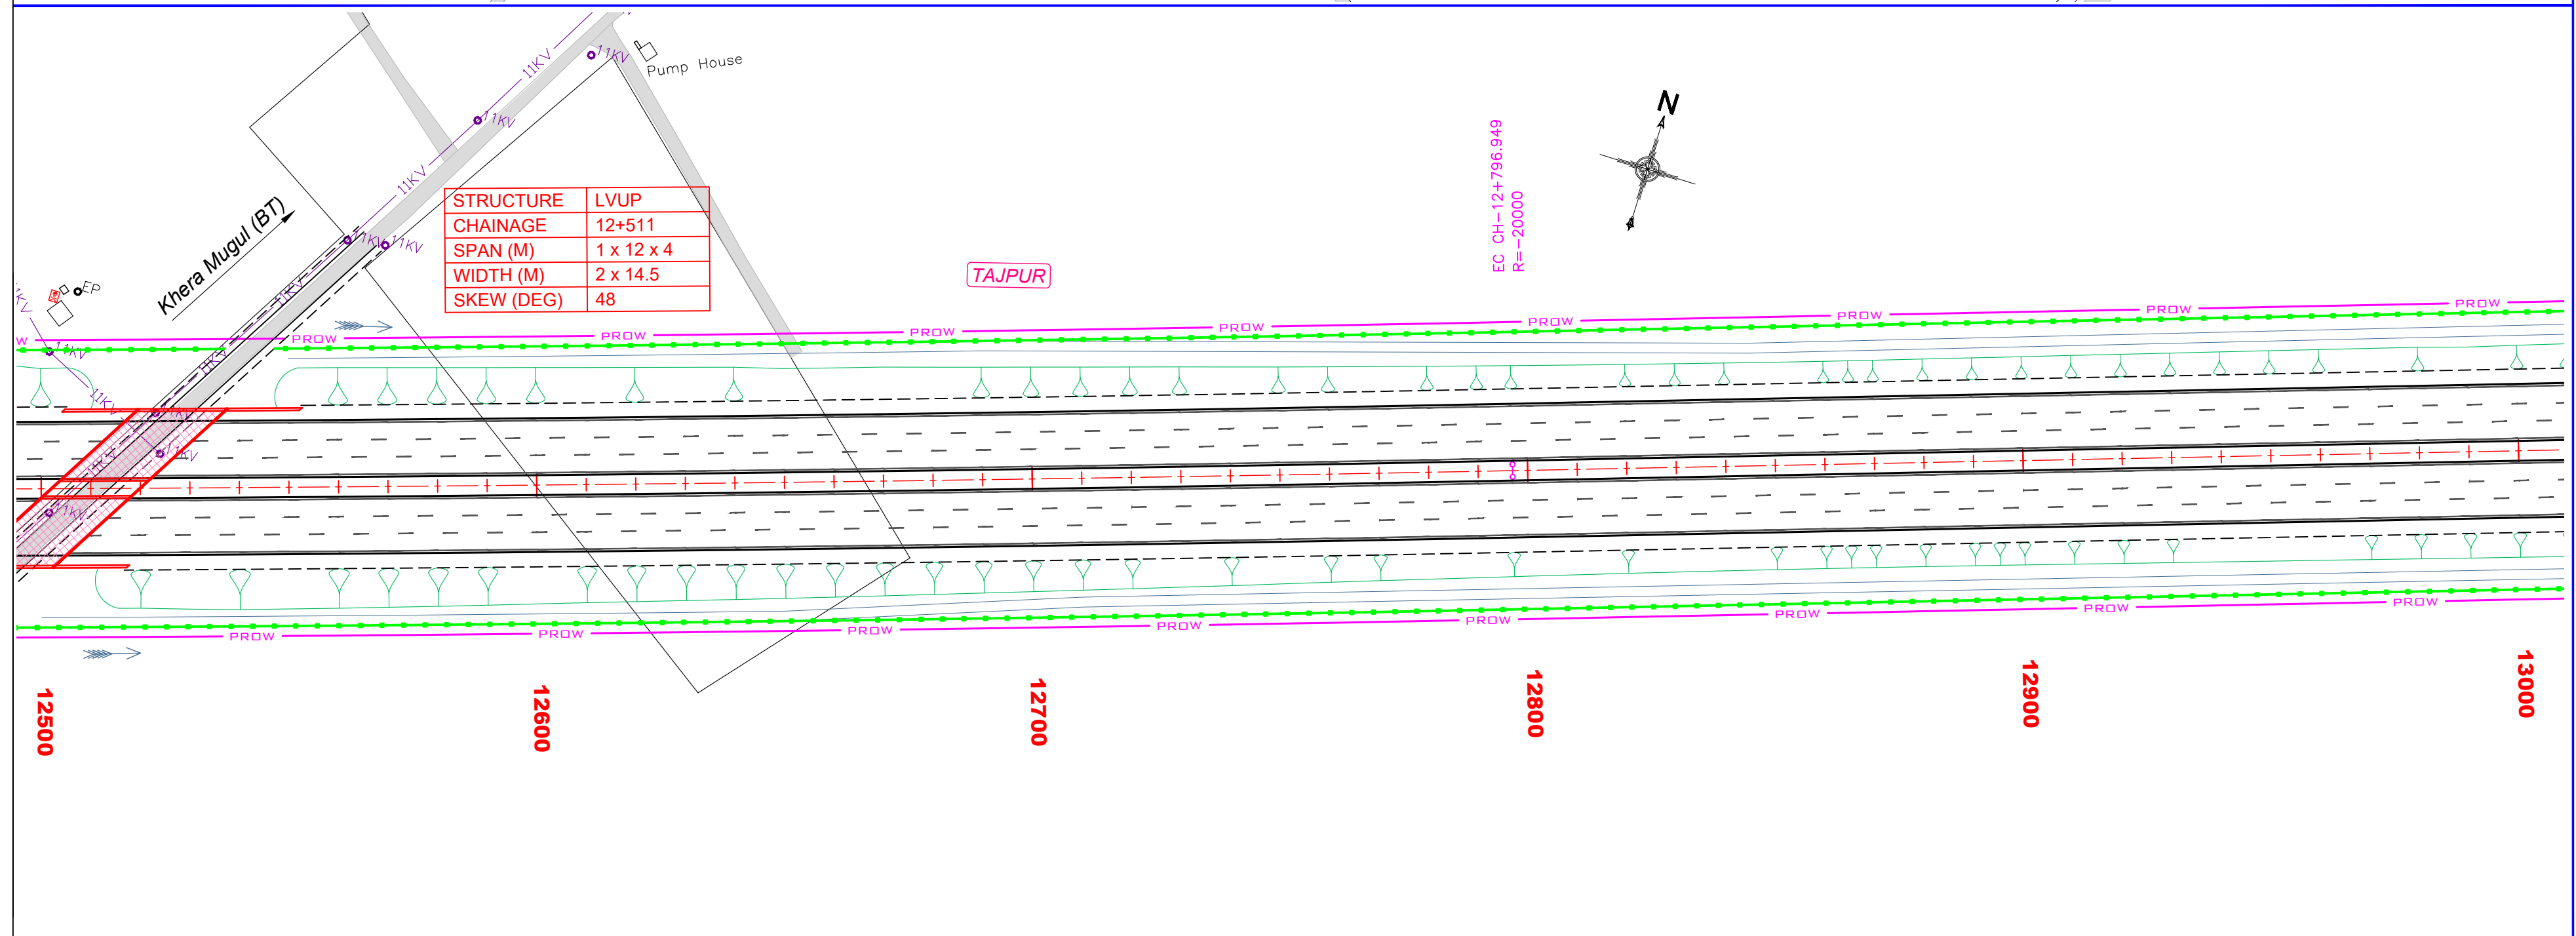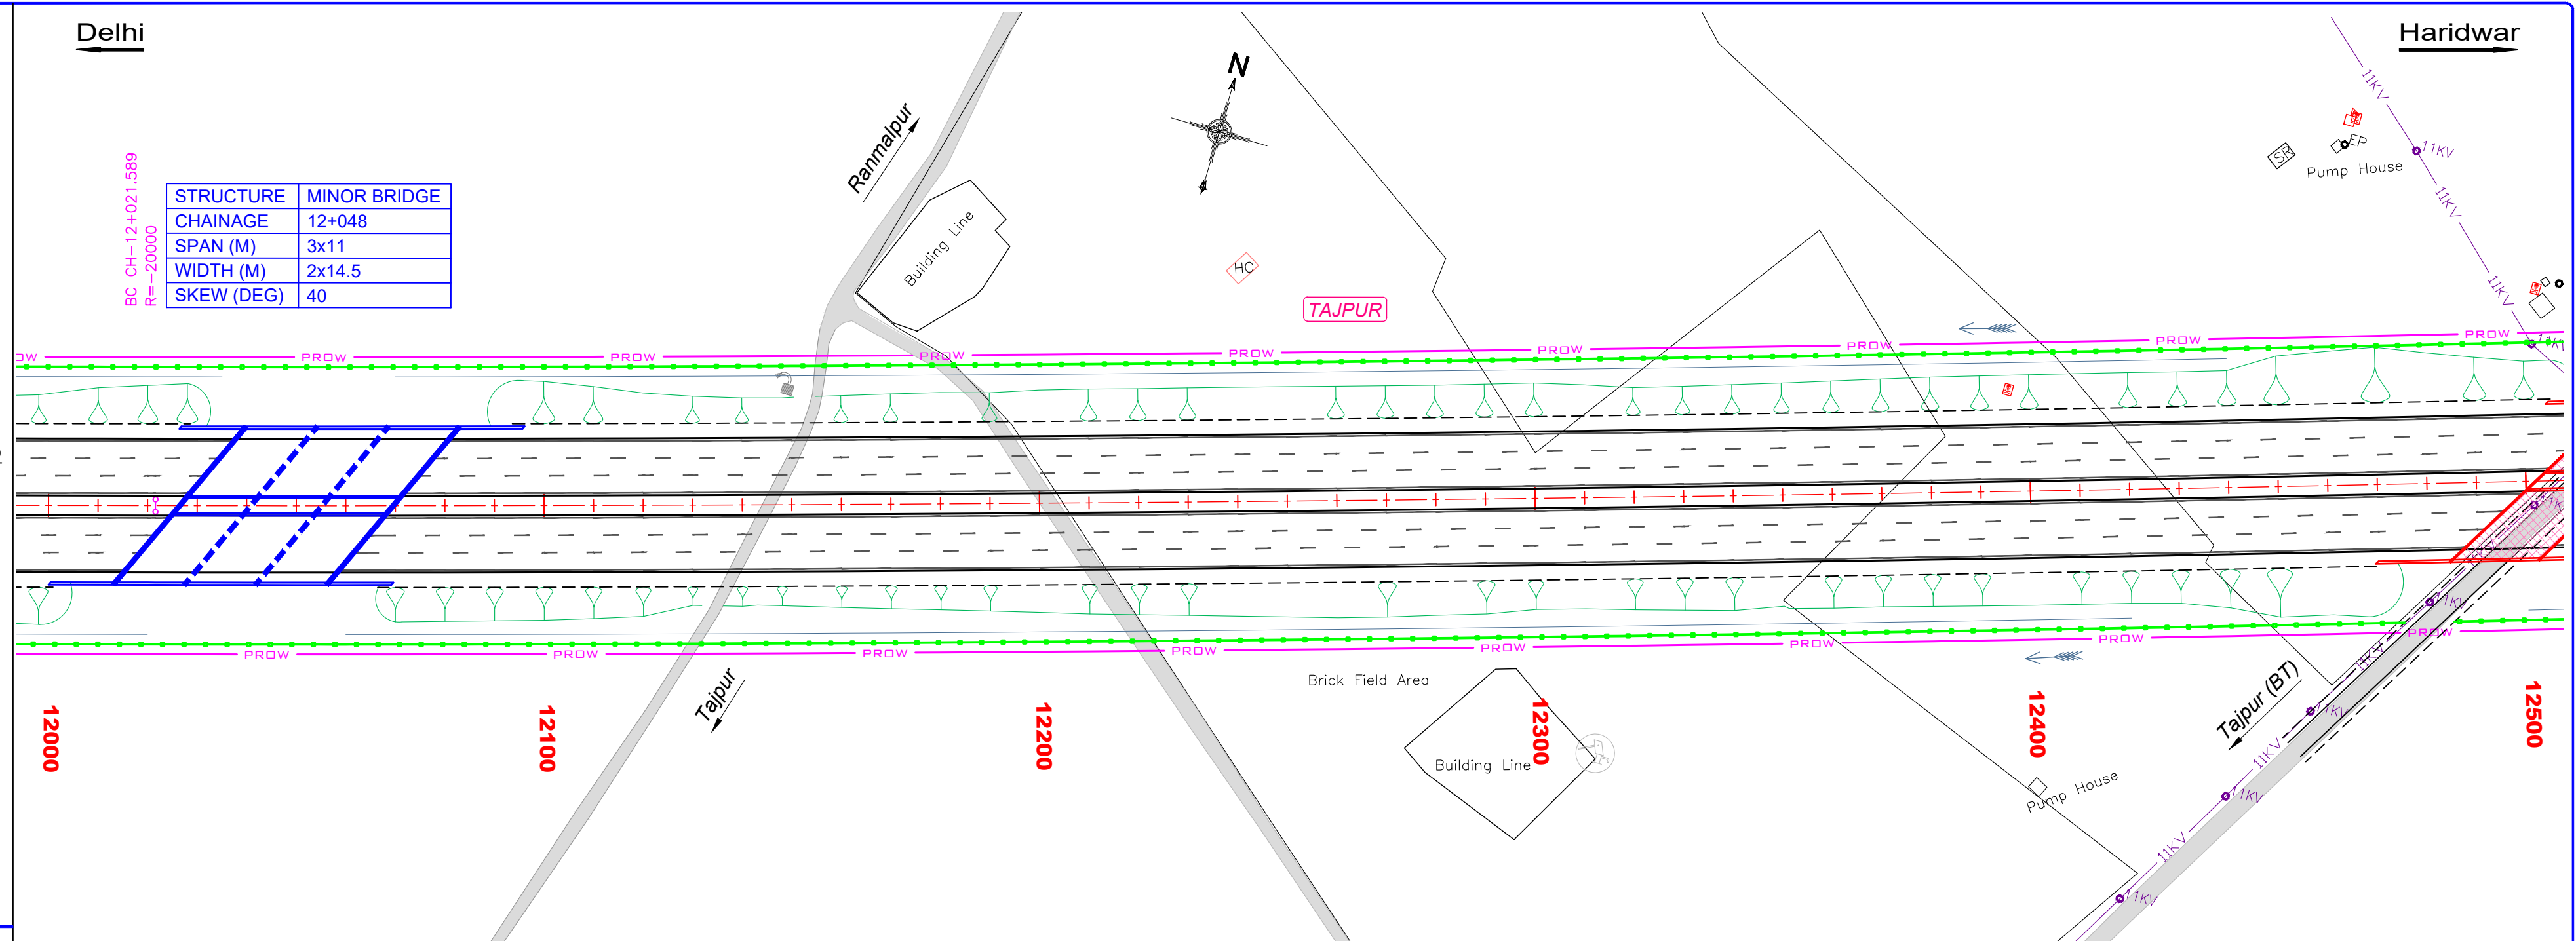

REV.	DATE	DESCRIPTION
R0	01-09-2022	FINAL DETAILED PROJECT REPORT



**National Highways
Authority of India**
(Ministry of Road Transport & Highways)



 **Transys Consulting Pvt. Ltd.** 
in association with
Accrete Consulting Engineers Pvt. Ltd.
12th Floor, JMD Regent Square, MG Road, Gurugram - 122002,
e-mail - info@transysconsulting.co.in; web - www.transys.in

Spur to Haridwar from Delhi-Dehradun Greenfield Project
Development of 6-lane access controlled Spur to Haridwar from
Delhi-Saharanpur-Dehradun Economic Corridor in the state of Uttar Pradesh and
Uttarakhand under Bharatmala Pariyojana


DRAWN BY	SUMAN
DESIGNED BY	SANDEEP
CHECKED BY	KSN REDDY
APPROVED BY	BHUPENDER

**FINAL
DETAILED
PROJECT
REPORT**

<i>Title:</i>	Median & Avenue Plantation	(Ch. 12+000 to Ch. 13+000)
---------------	---	-----------------------------------

<i>Size</i>	<i>Scale</i>	<i>Drq. No</i>	<i>Rep:</i> R0
A2	HOR-1:1000	HARIDWAR-SPUR-PLANTATION-16	

PLANTATION


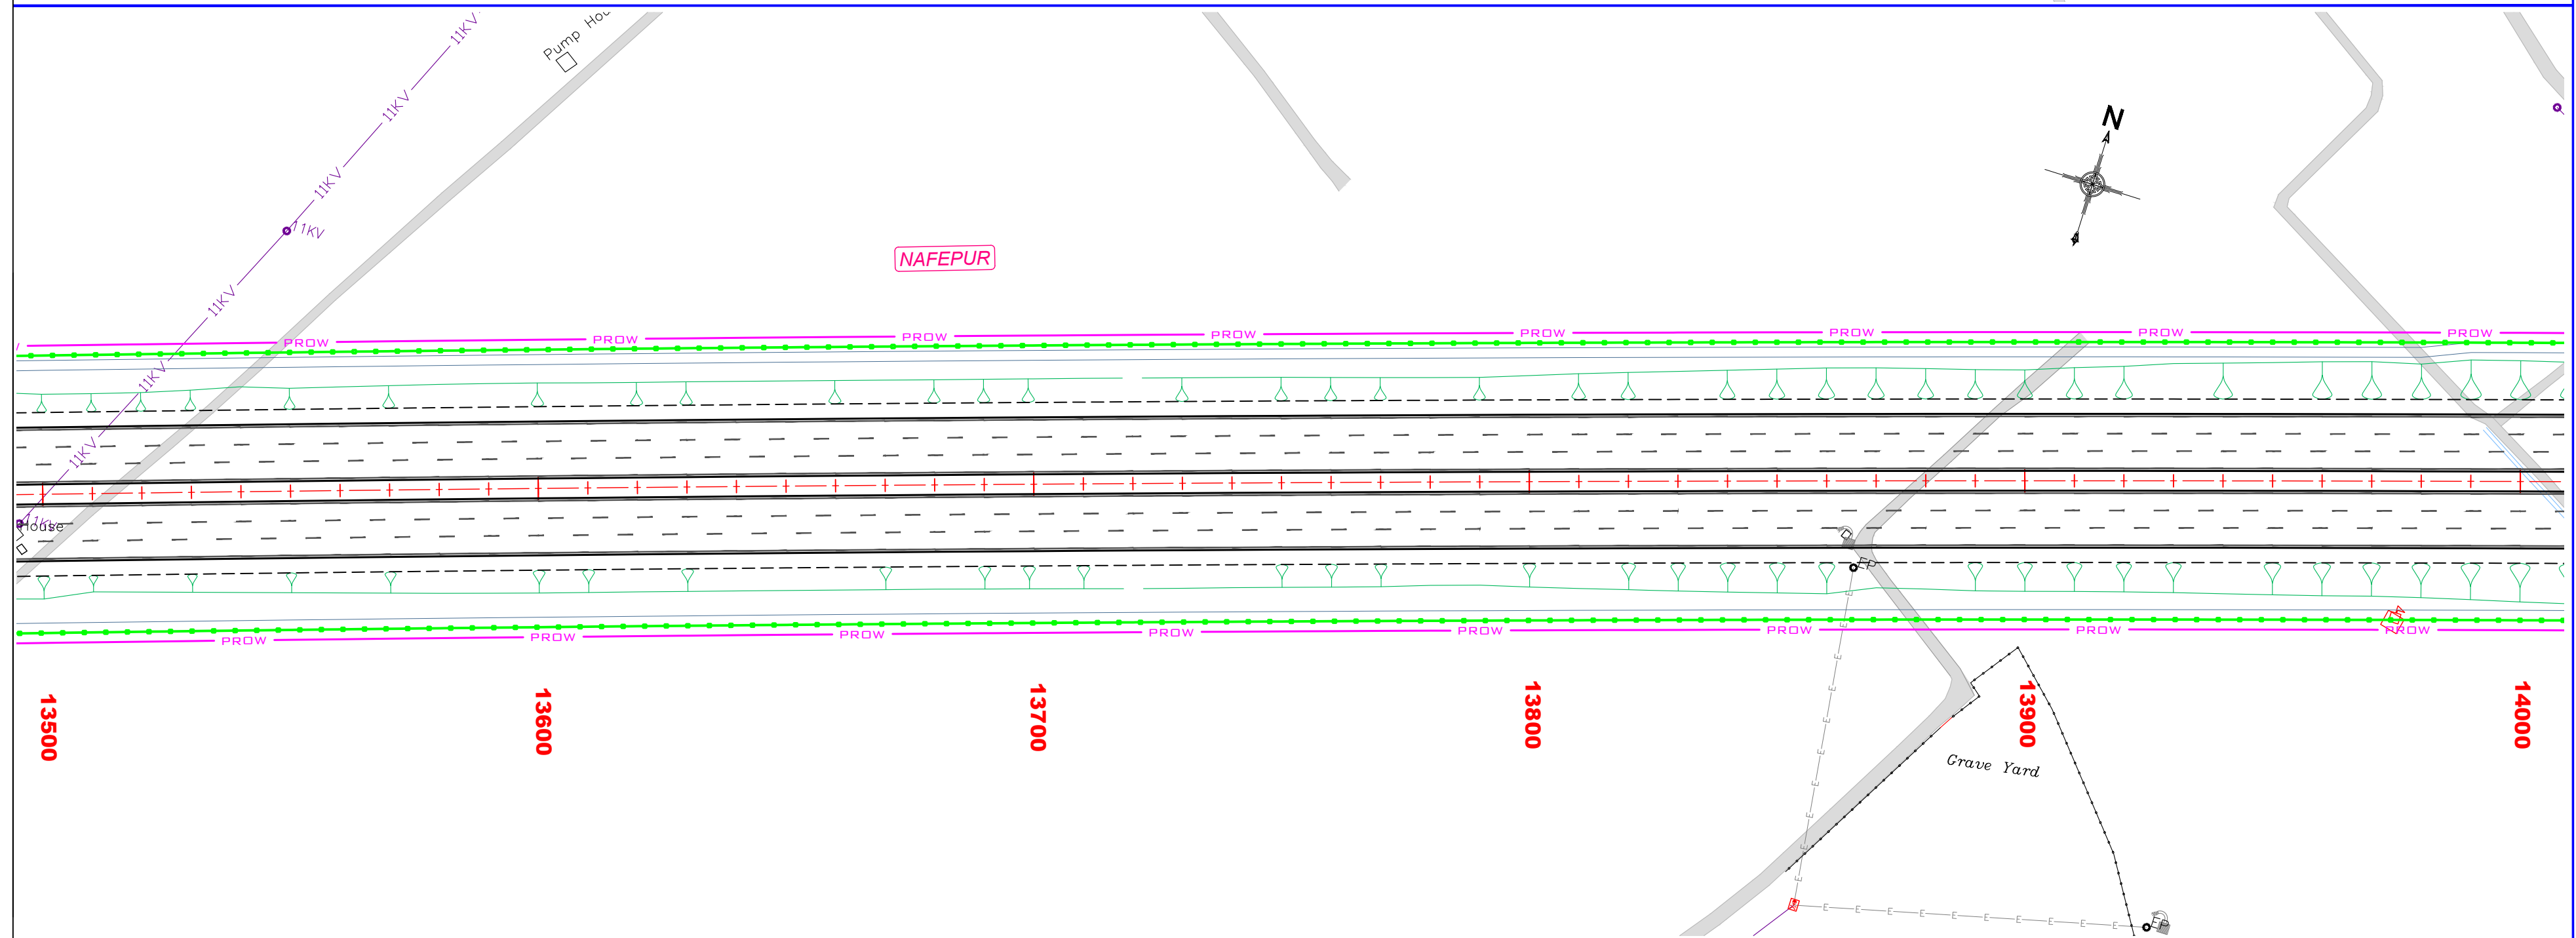


Title: Median & Avenue Plantation (Ch. 13+000 to Ch. 14+000)			
<i>Size</i>	<i>Scale</i>	<i>Drg. No</i>	Rev: R0
A2	HOR-1:1000	HARIDWAR-SPUR-PLANTATION-17	

LEGEND :

PLAN :

EXISTING	
	Exist. Road
	SP-R : Semi Pucca Resi.
	SP-C : Semi Pucca Comm.
	P-R : Pucca Residential
	P-C : Pucca Commercial
	K-R : Katcha Residential
	HUT : Hut
	: Paddy Field
	: Boundary Wall
	: Fencing
	EROW : Existing RoW
	PROW : Proposed RoW
PROPOSED	
	Toe Line
	SH Edge
	C/W Edge
	Median
	C/W Edge
	SH Edge
	Toe Line
	Hor. Tangent Point
	Culvert
	Lined Drain
	Unlined Drain
	TOE / RE WALL
	PLANTATION

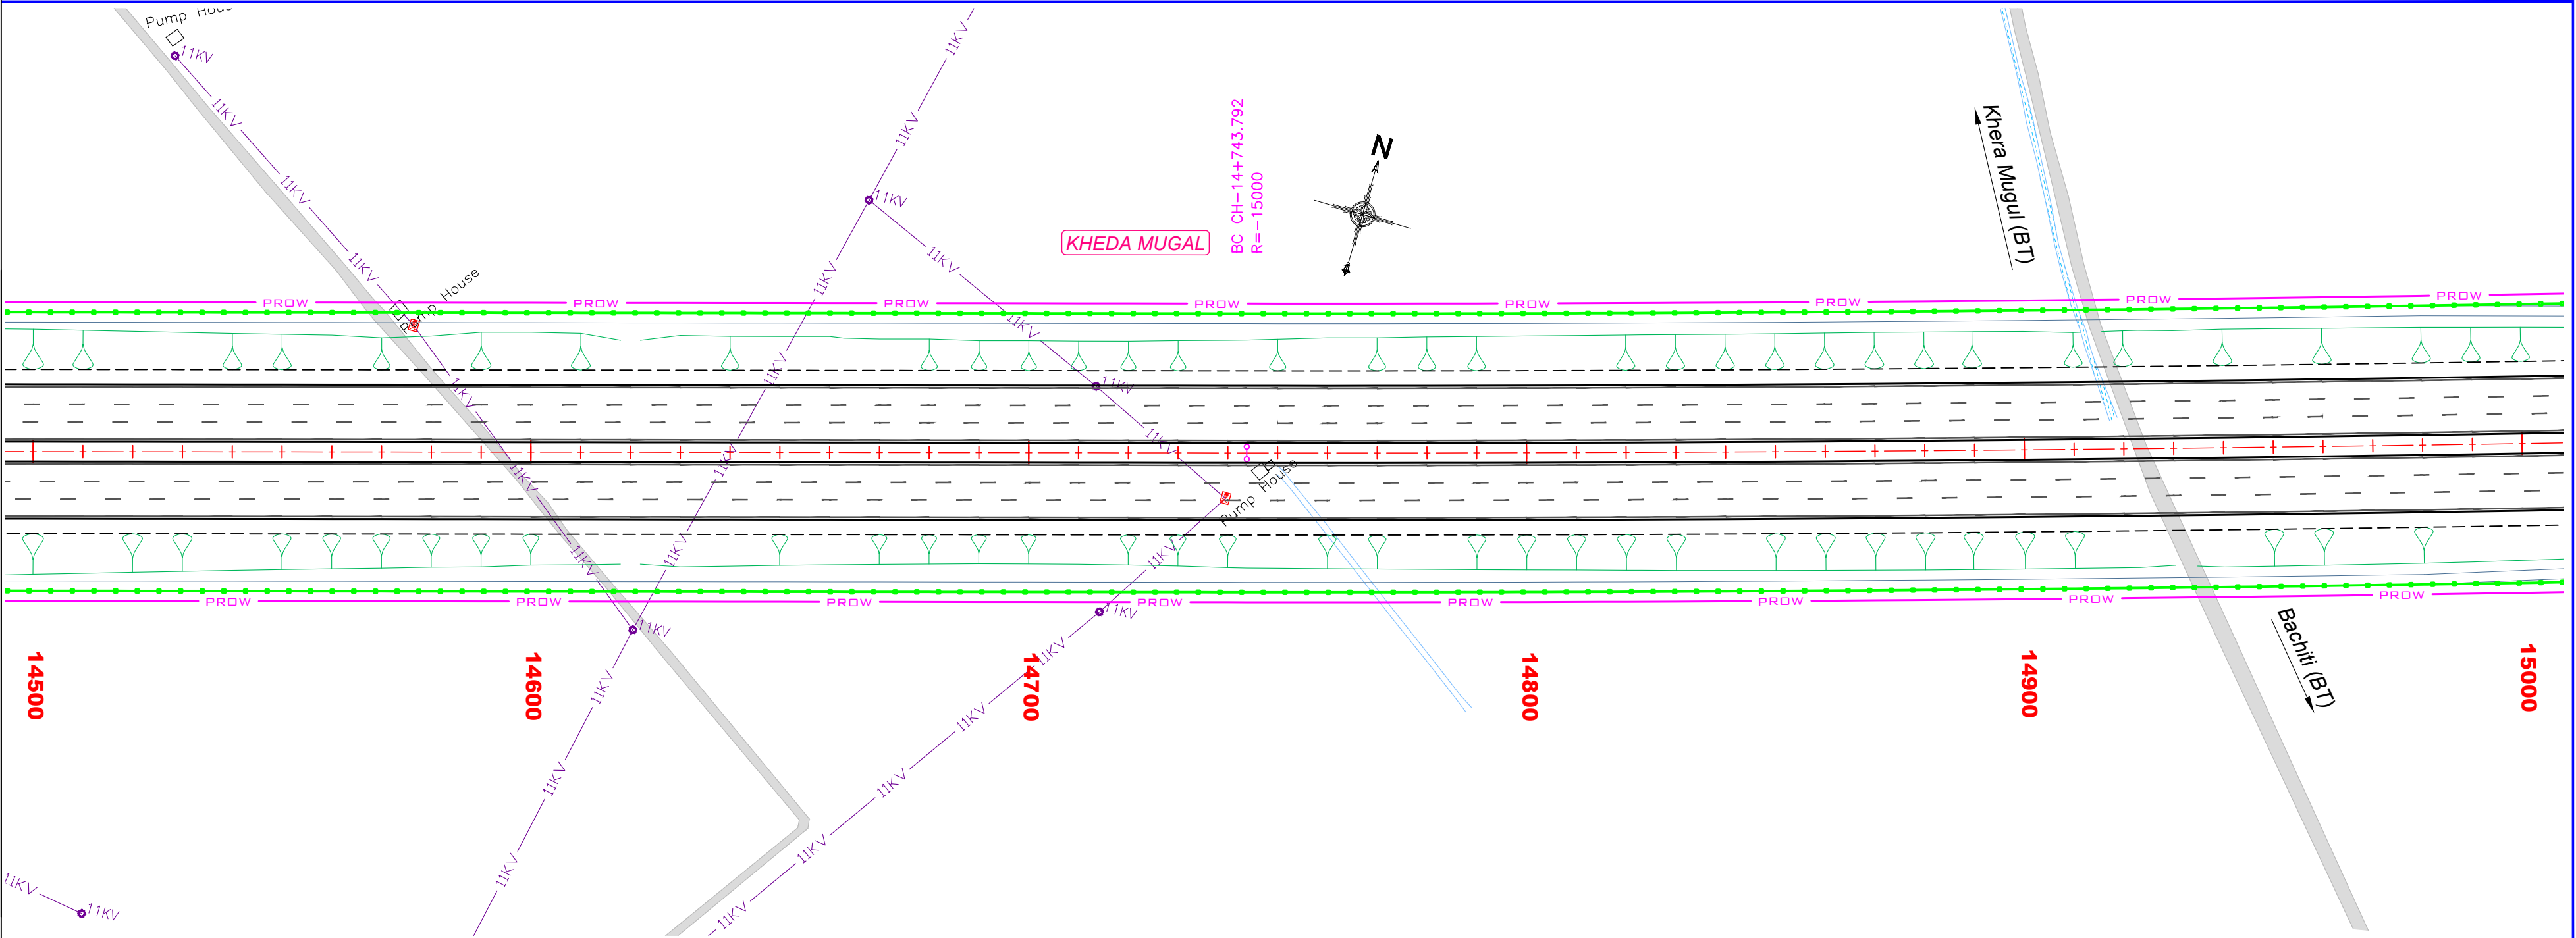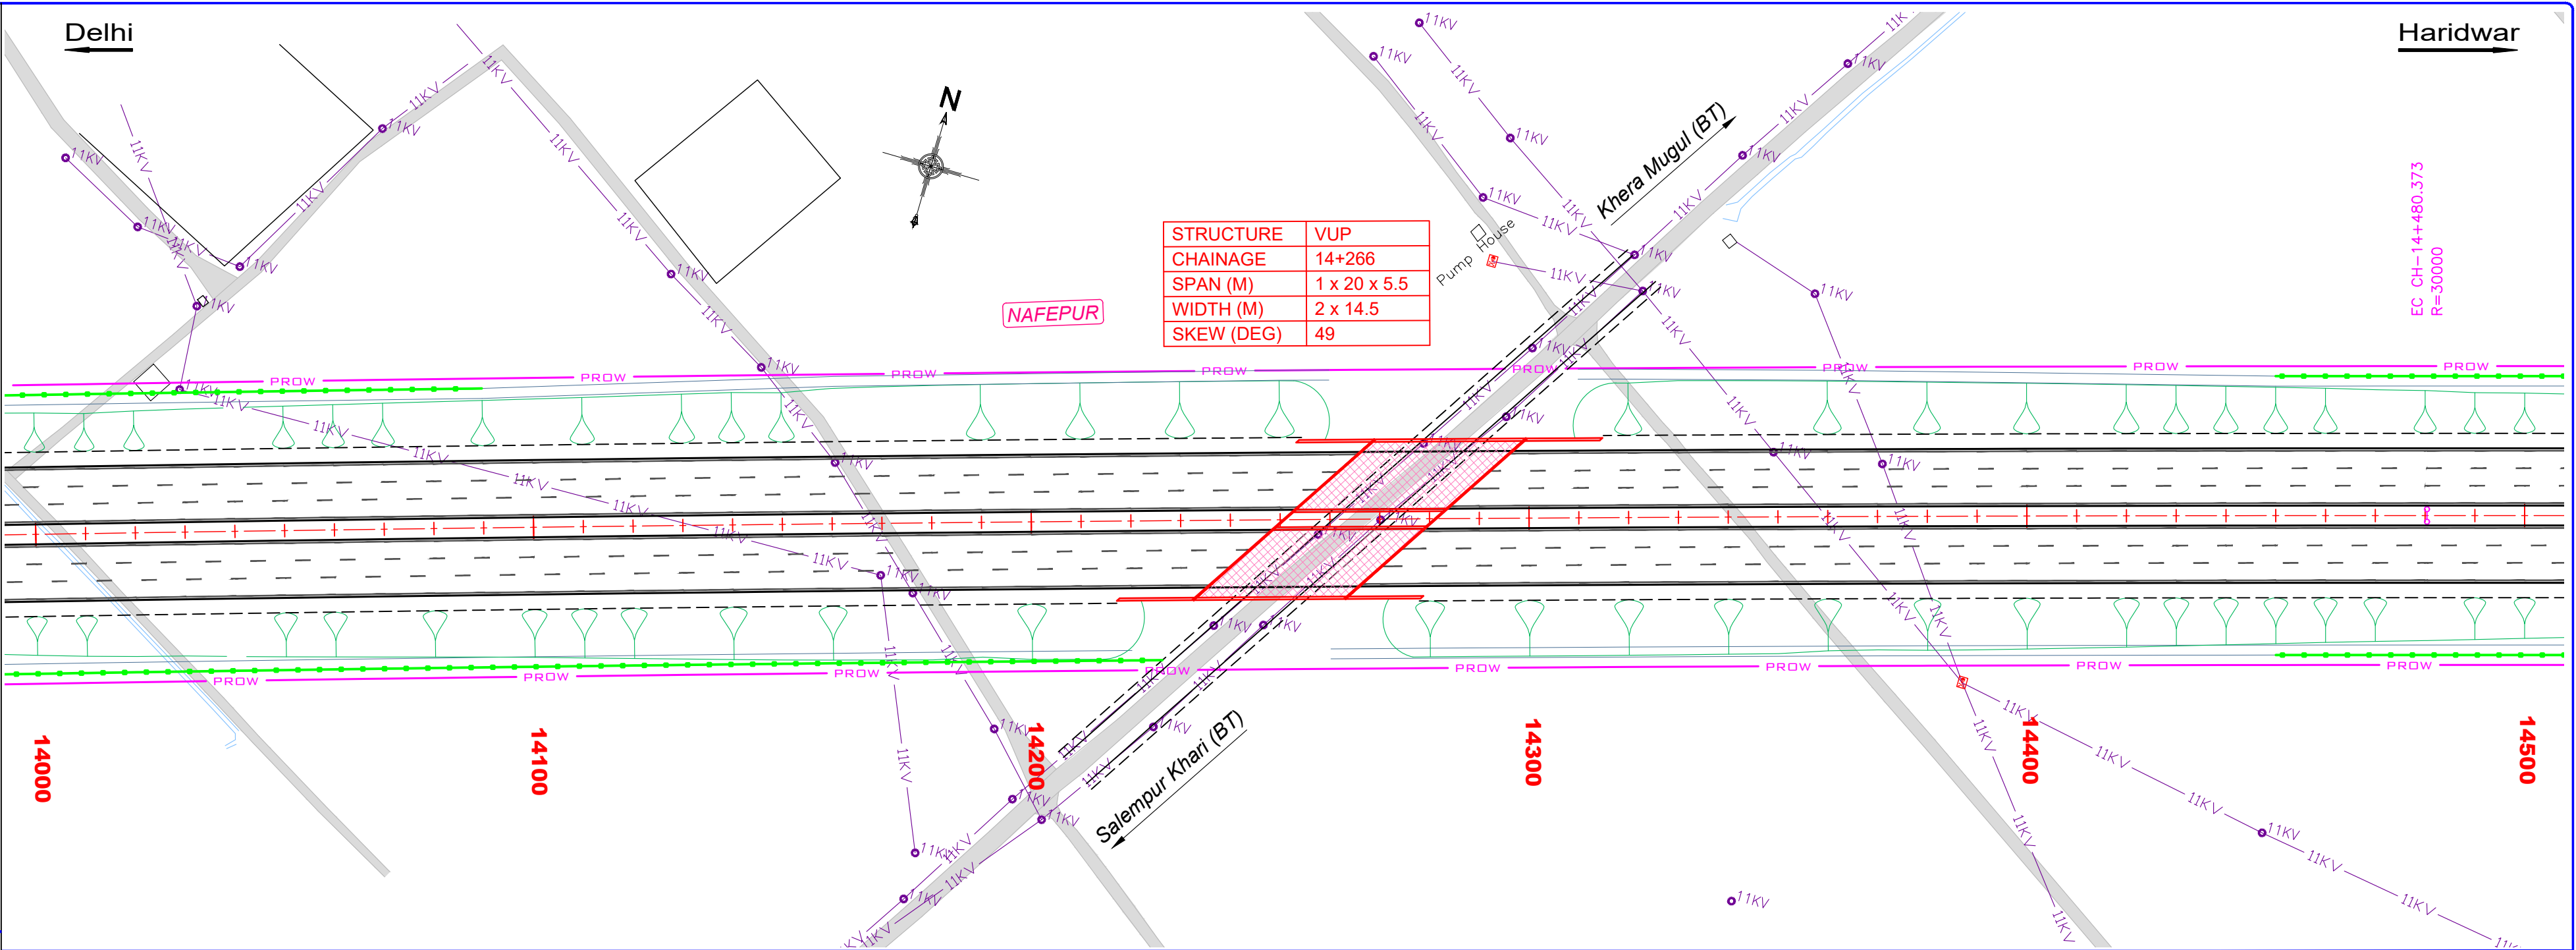

REV.	DATE	DESCRIPTION
R0	01-09-2022	FINAL DETAILED PROJECT REPORT

Authority:	
National Highways Authority of India (Ministry of Road Transport & Highways)	

Design Consultants:	
Transsys Consulting Pvt. Ltd. ACE in association with Accrete Consulting Engineers Pvt. Ltd. 12th Floor, JMD Regent Square, MG Road, Gurugram - 122002. e-mail - info@transsysconsulting.co.in; web - www.transsys.in	

Project:	Spur to Haridwar from Delhi-Dehradun Greenfield Project Development of 6-lane access controlled Spur to Haridwar from Delhi-Saharanpur-Dehradun Economic Corridor in the state of Uttar Pradesh and Uttarakhand under Bharatmala Pariyojana
----------	---

DRAWN BY	SUMAN
DESIGNED BY	SANDEEP
CHECKED BY	KSN REDDY
APPROVED BY	BHUPENDER

FINAL DETAILED PROJECT REPORT

Title:	Median & Avenue Plantation (Ch. 14+000 to Ch. 15+000)		
Size	Scale	Drwg. No	Rev:
A2	HOR-1:1000	HARIDWAR-SPUR-PLANTATION-18	R0

EXISTING

- SP-R : Semi Pucca Resi.
- SP-C : Semi Pucca Comm.
- P-R : Pucca Residential
- P-C : Pucca Commercial
- K-R : Katcha Residential
- HUT : Hut

PROPOSED

Hor. Tangent Point




Culvert

	Lined Drain
	Unlined Drain

 TOE / RE WALL


PLANTATION

Haridwar

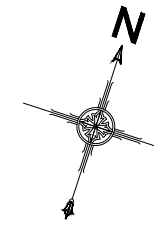

KHEDA MUGAL

BILASPUR SHEIKHOPUR


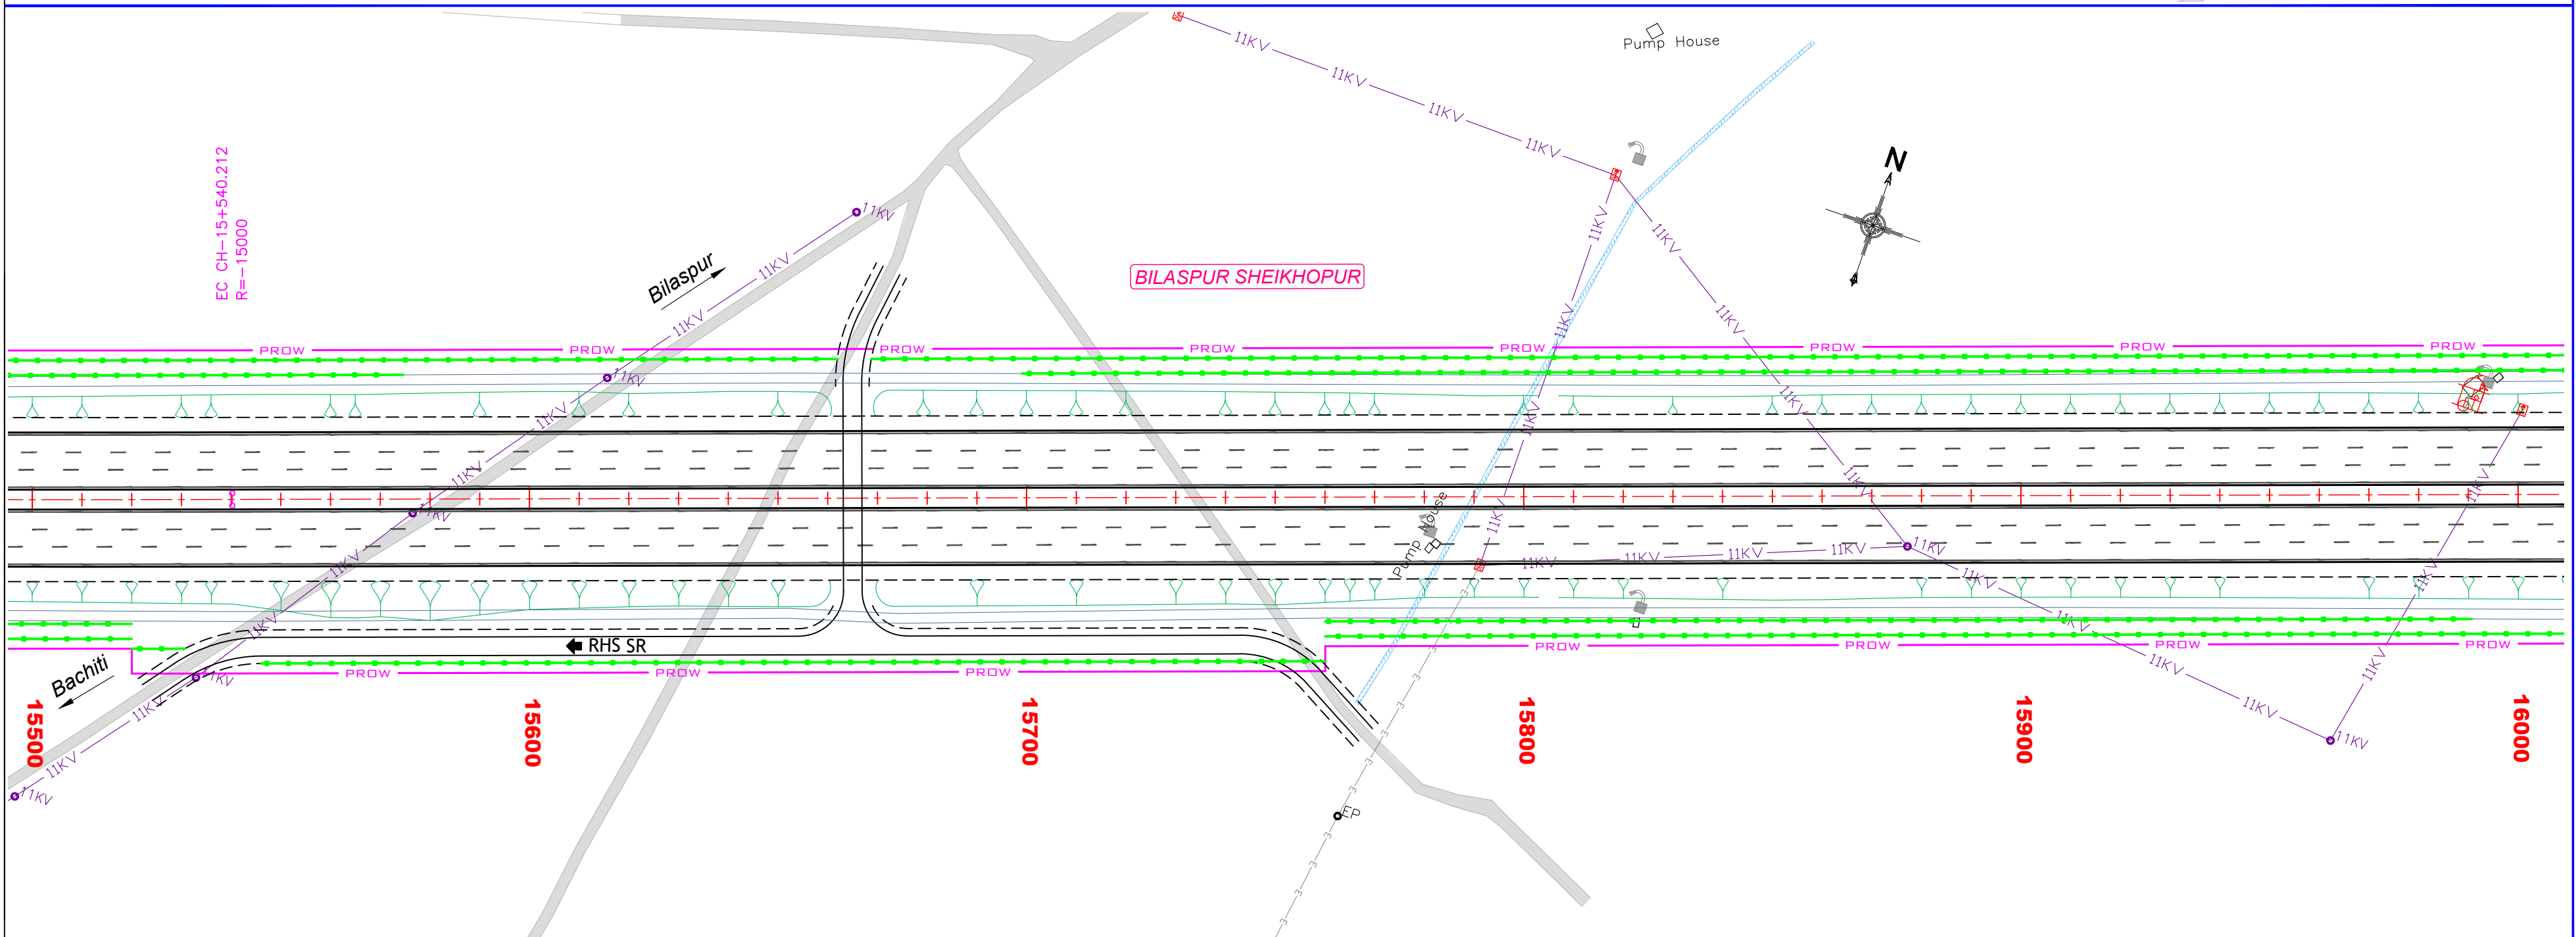
[illegible]

Title: Median & Avenue Plantation (Ch. 15+000 to Ch. 16+000)			
Size	Scale	Drwg. No	Rev:
A2	HOR-1:1000	HARIDWAR-SPUR-PLANTATION-19	R0

LEGEND :

PLAN :

- EXISTING**
- Exist. Road
 - SP-R : Semi Pucca Resi.
 - SP-C : Semi Pucca Comm.
 - P-R : Pucca Residential
 - P-C : Pucca Commercial
 - K-R : Katcha Residential
 - HUT : Hut
 - Paddy Field
 - Boundary Wall
 - Fencing
 - EROW Existing RoW
 - PROW Proposed RoW
- PROPOSED**
- Toe Line
 - SH Edge
 - C/W Edge
 - Median
 - C/W Edge
 - SH Edge
 - Toe Line
 - Hor. Tangent Point
 - Culvert
 - Lined Drain
 - Unlined Drain
 - TOE / RE WALL
 - PLANTATION

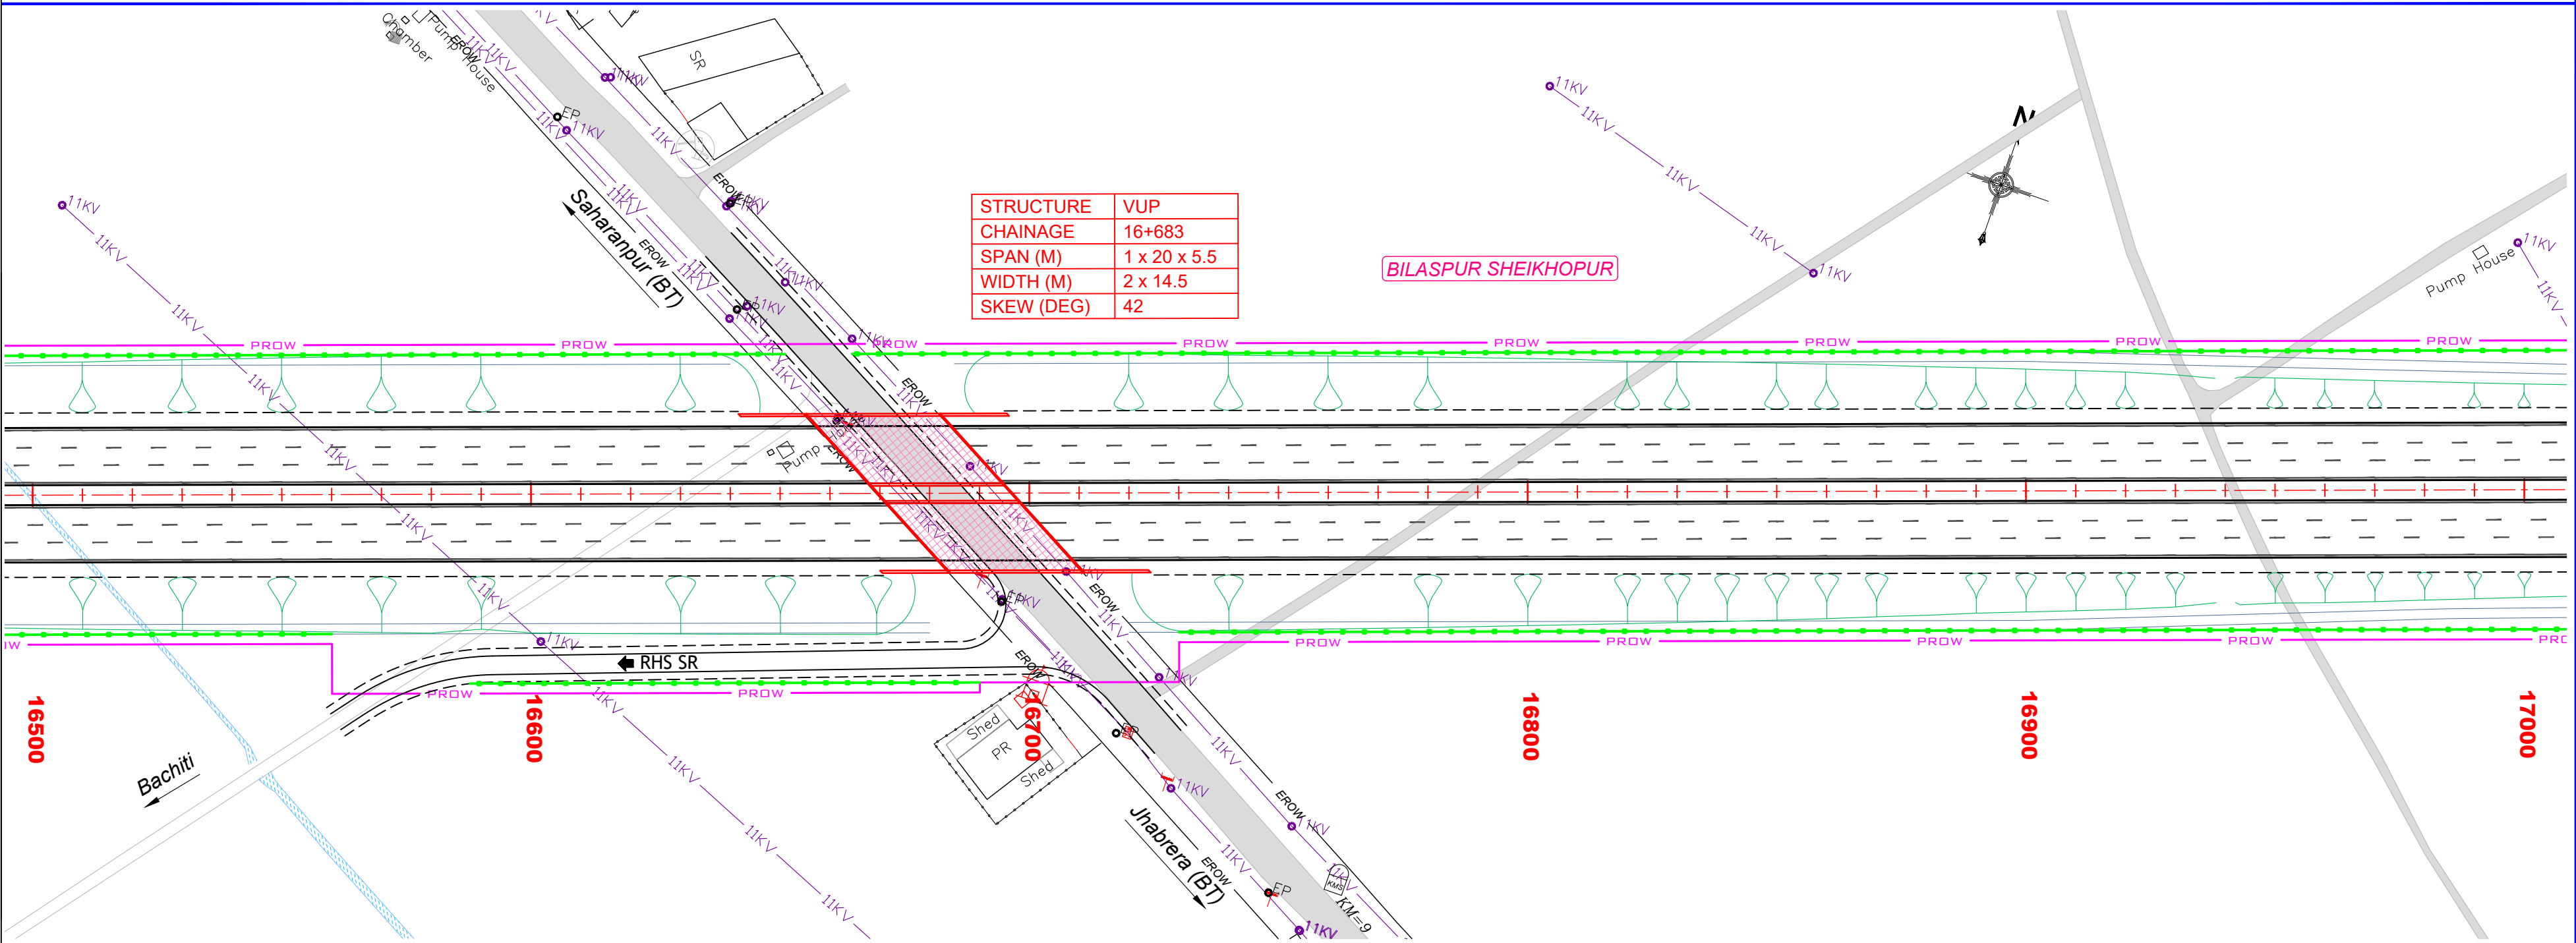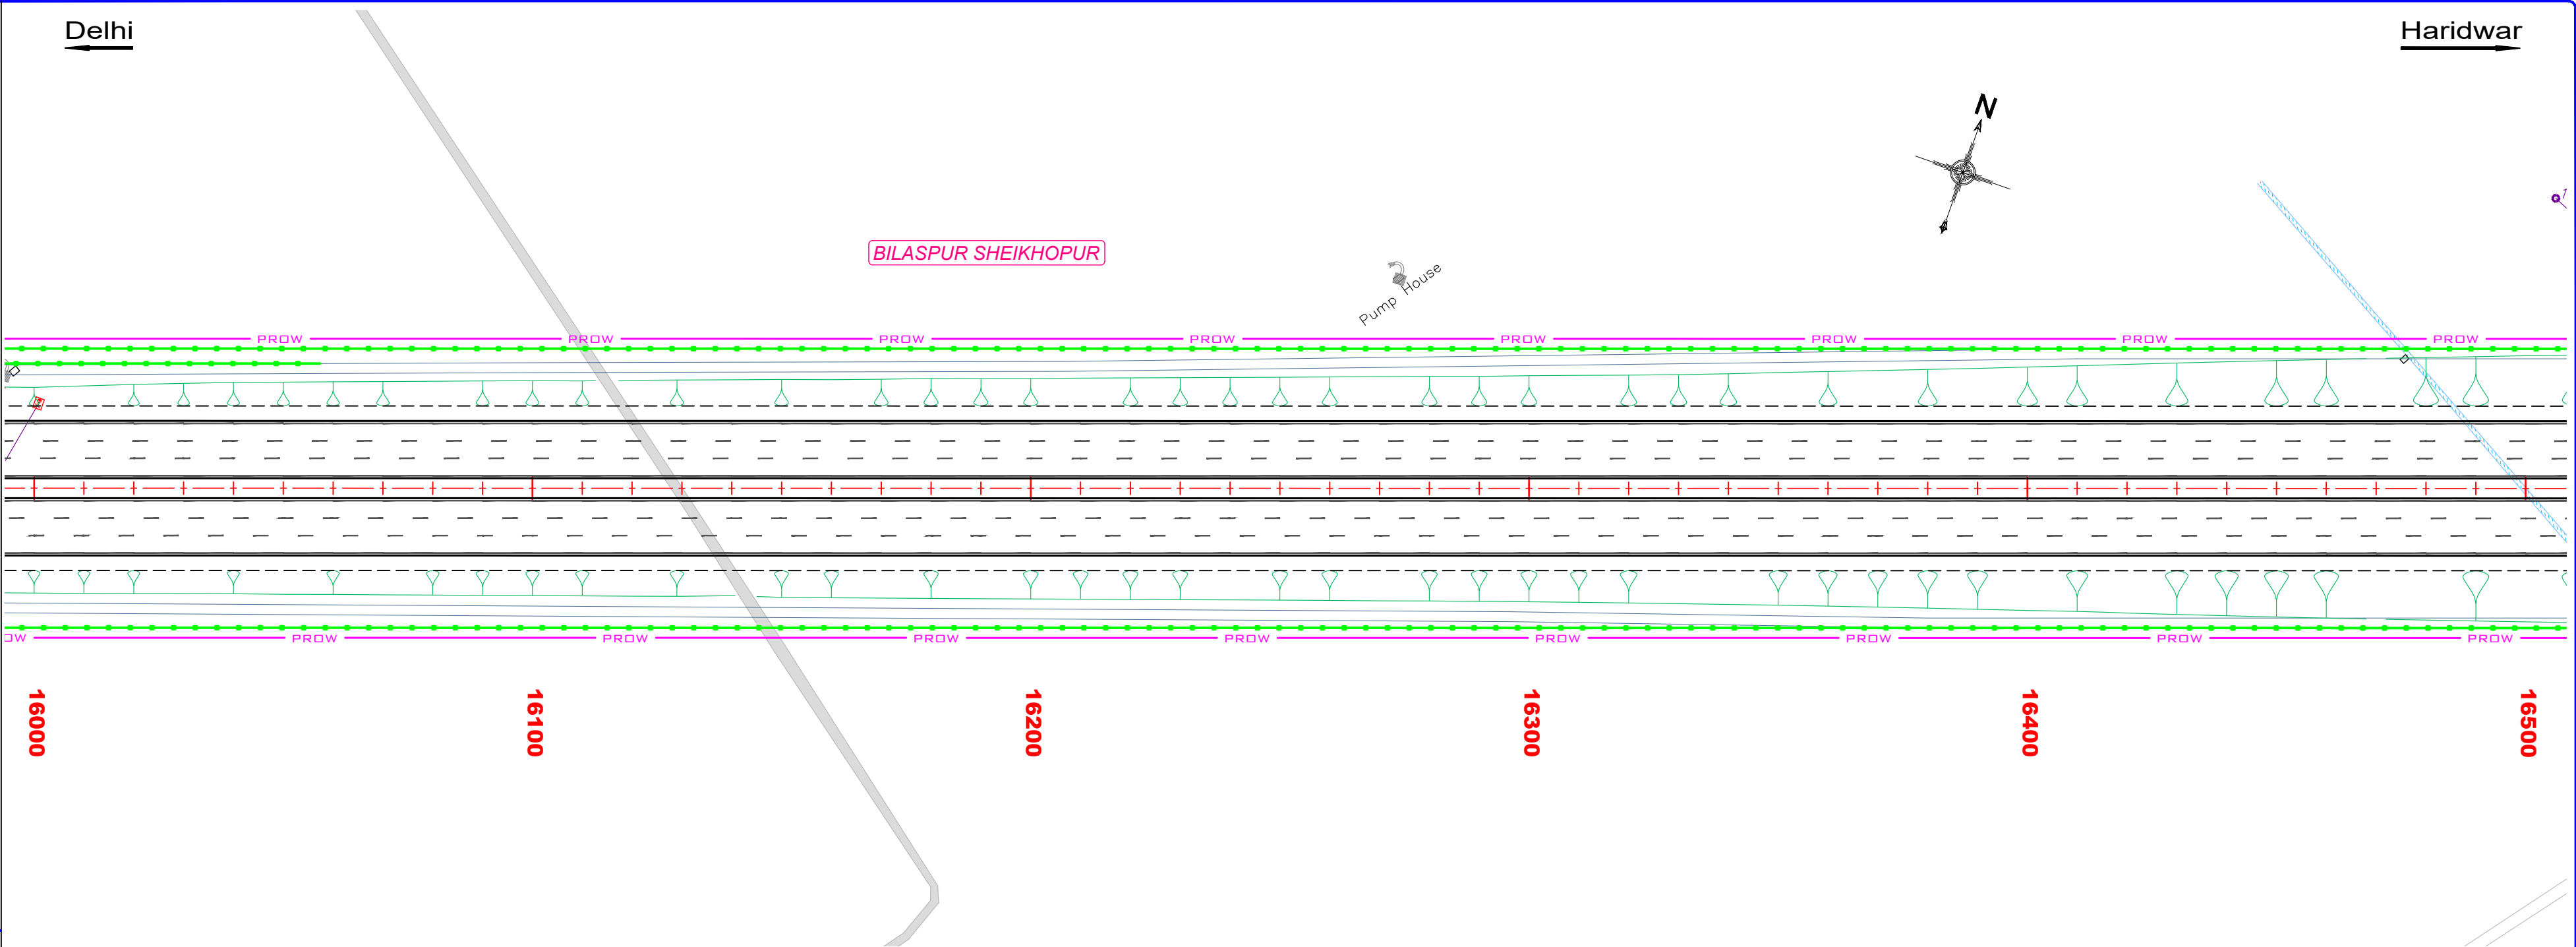

REV.	DATE	DESCRIPTION
R0	01-09-2022	FINAL DETAILED PROJECT REPORT

Authority:

National Highways Authority of India

(Ministry of Road Transport & Highways)

Design Consultants:

Transsys Consulting Pvt. Ltd. **ACE**

in association with **Accrete Consulting Engineers Pvt. Ltd.**

12th Floor, JMD Regent Square, MG Road, Gurugram - 122002.
e-mail - info@transsysconsulting.co.in; web - www.transsys.in

Project:

Spur to Haridwar from Delhi-Dehradun Greenfield Project

Development of 6-lane access controlled Spur to Haridwar from Delhi-Saharanpur-Dehradun Economic Corridor in the state of Uttar Pradesh and Uttarakhand under Bharatmala Pariyojana

DRAWN BY	SUMAN
DESIGNED BY	SANDEEP
CHECKED BY	KSN REDDY
APPROVED BY	BHUPENDER



FINAL DETAILED PROJECT REPORT

Title: Median & Avenue Plantation				(Ch. 16+000 to Ch. 17+000)	
Size	Scale	Dwg. No			Rpr:
A2	HOR-1:1000	HARIDWAR-SPUR-PLANTATION-20			R0

LEGEND :

PLAN :

- EXISTING**
- Exist. Road
 - SP-R : Semi Pucca Resi.
 - SP-C : Semi Pucca Comm.
 - P-R : Pucca Residential
 - P-C : Pucca Commercial
 - K-R : Katcha Residential
 - HUT : Hut
 - Paddy Field
 - Boundary Wall
 - Fencing
 - EROW — Existing RoW
 - PROW — Proposed RoW
- PROPOSED**
- Toe Line
 - SH Edge
 - C/W Edge
 - Median
 - C/W Edge
 - SH Edge
 - Toe Line
 - Hor. Tangent Point
 - Culvert
 - Lined Drain
 - Unlined Drain
 - TOE / RE WALL
 - PLANTATION

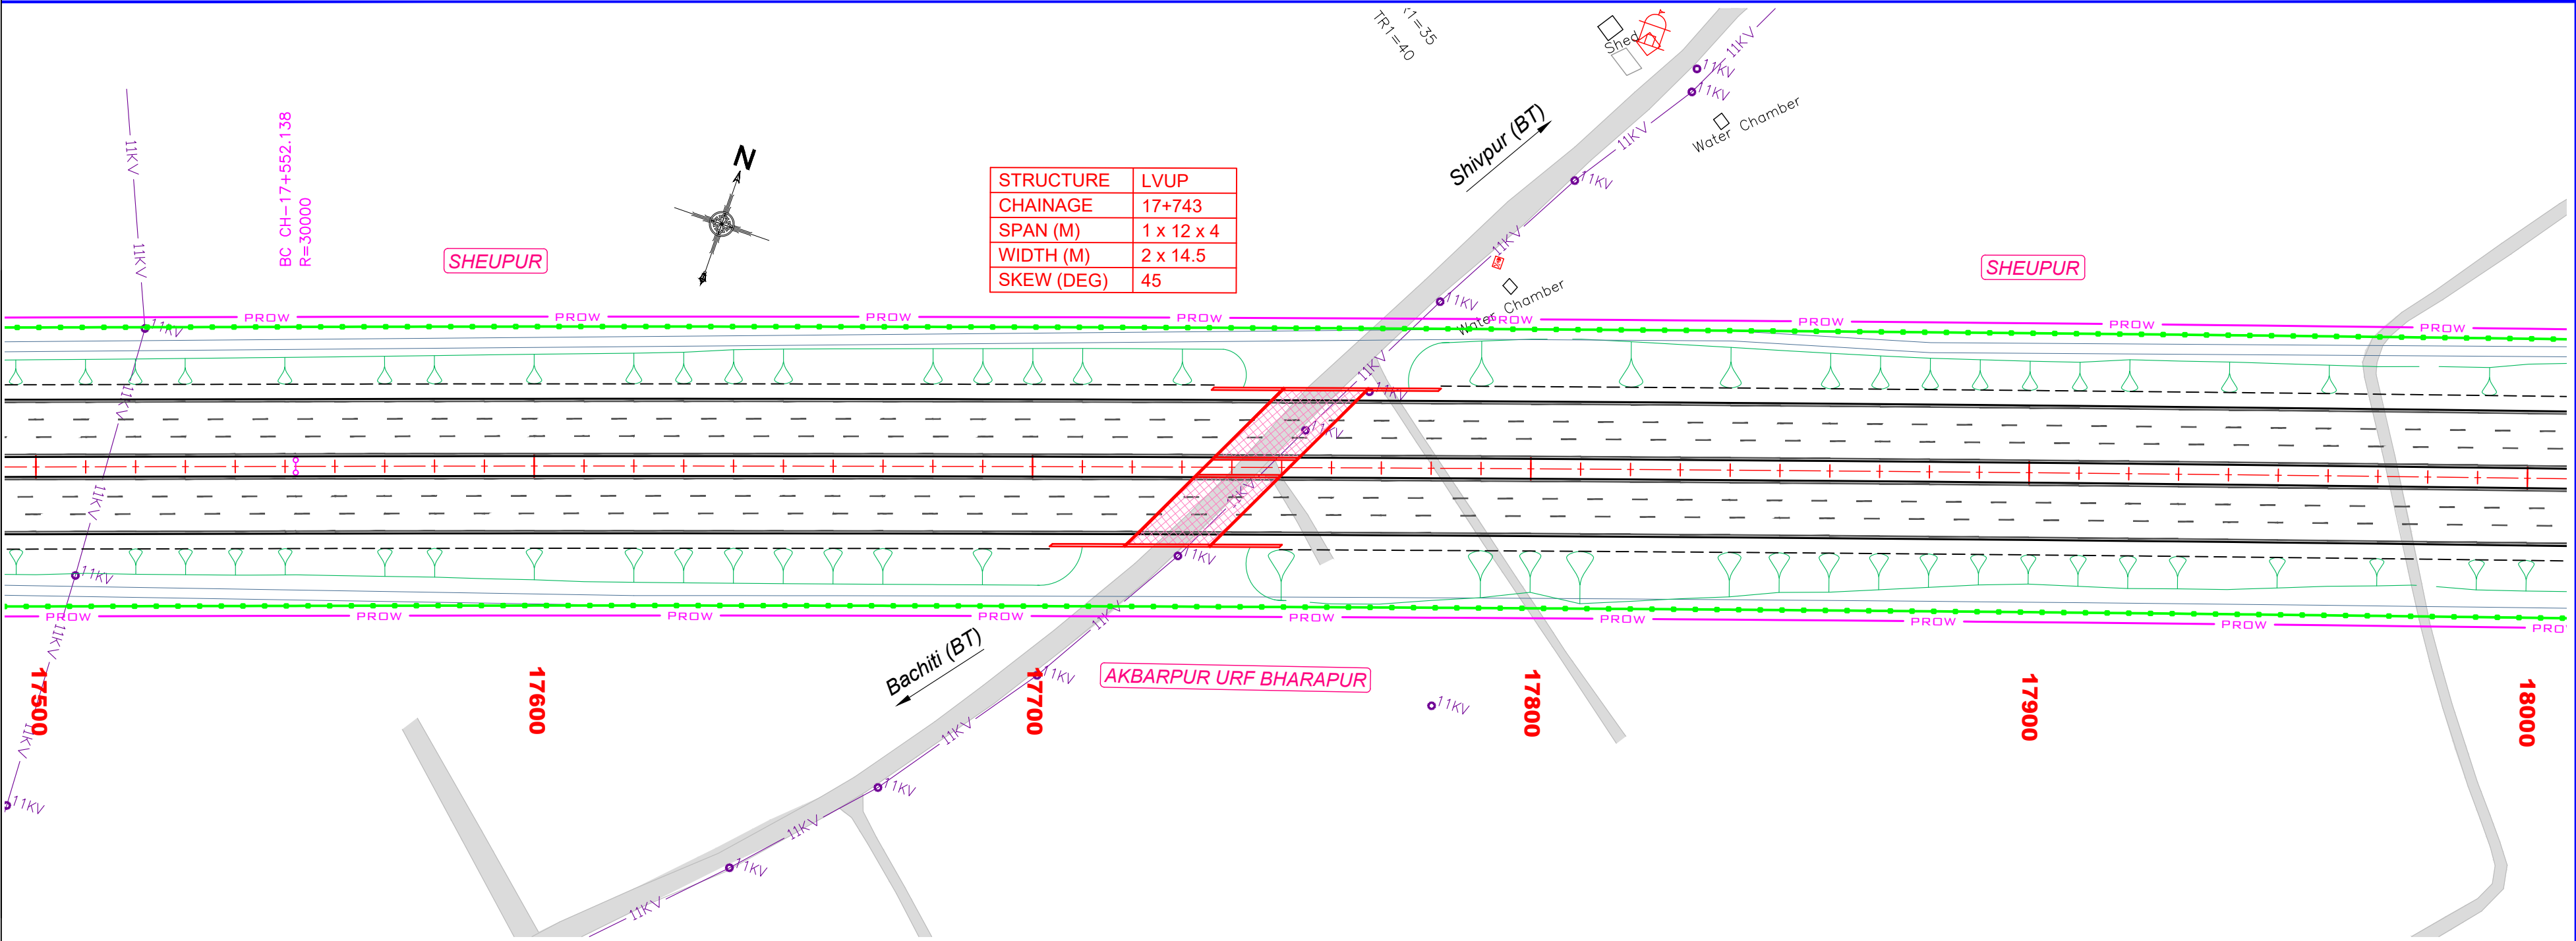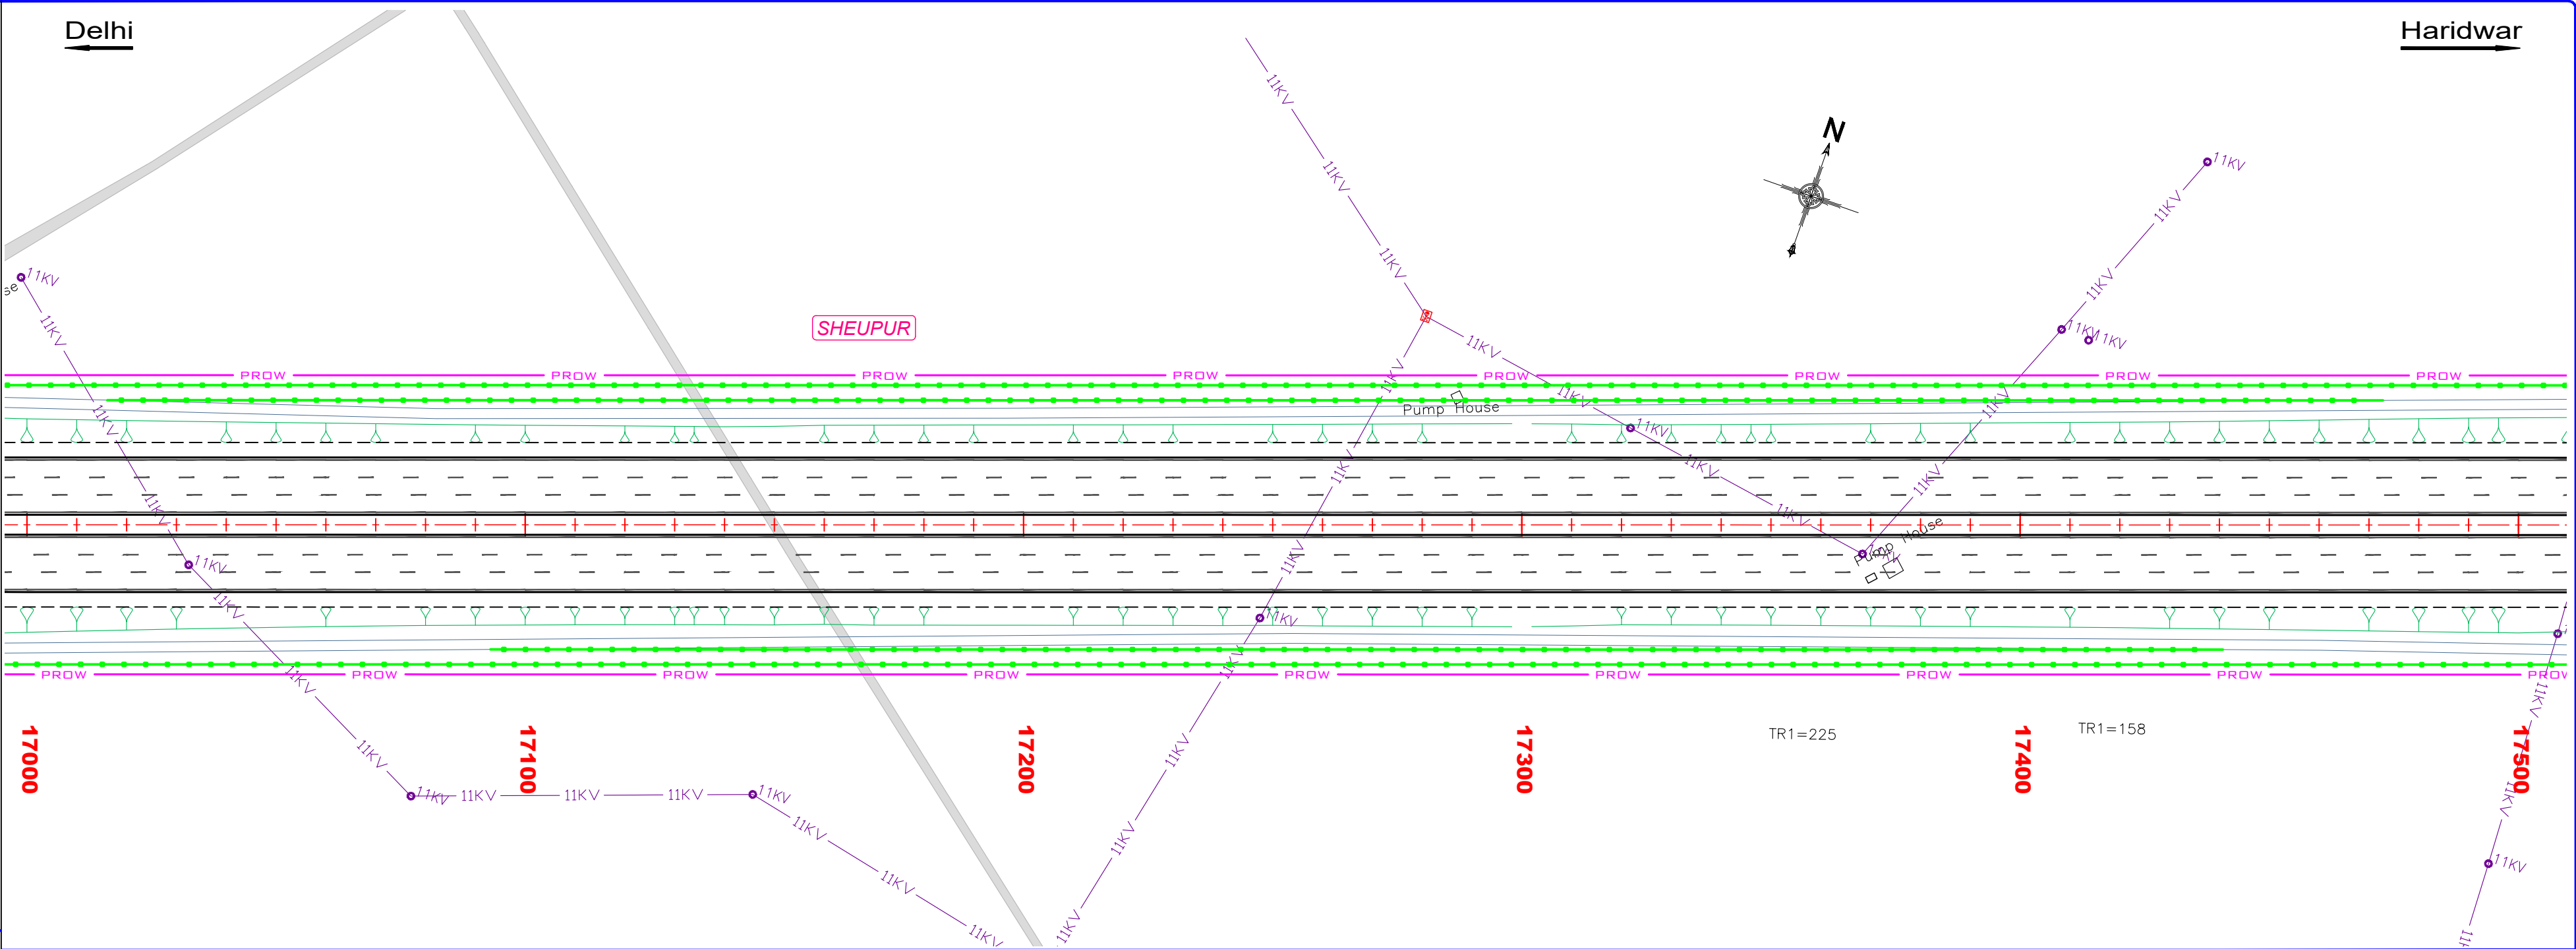

STRUCTURE	LVUP
CHAINAGE	17+743
SPAN (M)	1 x 12 x 4
WIDTH (M)	2 x 14.5
SKEW (DEG)	45

REV.	DATE	DESCRIPTION
R0	01-09-2022	FINAL DETAILED PROJECT REPORT

Authority:

National Highways Authority of India

(Ministry of Road Transport & Highways)

Design Consultants:

Transsys Consulting Pvt. Ltd. **ACE**

in association with
Accrete Consulting Engineers Pvt. Ltd.

12th Floor, JMD Regent Square, MG Road, Gurugram - 122002.
e-mail - info@transsysconsulting.co.in; web - www.transsys.in

Project:

Spur to Haridwar from Delhi-Dehradun Greenfield Project

Development of 6-lane access controlled Spur to Haridwar from Delhi-Saharanpur-Dehradun Economic Corridor in the state of Uttar Pradesh and Uttarakhand under Bharatmala Pariyojana

DRAWN BY	SUMAN
DESIGNED BY	SANDEEP
CHECKED BY	KSN REDDY
APPROVED BY	BHUPENDER

FINAL DETAILED PROJECT REPORT

Title: Median & Avenue Plantation (Ch. 17+000 to Ch. 18+000)			
Size	Scale	Drg. No	Rev:
A2	HOR-1:1000	HARIDWAR-SPUR-PLANTATION-21	R0

LEGEND :

PLAN :

EXISTING

Exist. Road

SP-R : Semi Pucca Resi.

SP-C : Semi Pucca Comm.

P-R : Pucca Residential

P-C : Pucca Commercial

K-R : Katcha Residential

HUT : Hut

: Paddy Field

: Boundary Wall

: Fencing

EROW Existing RoW

PROW Proposed RoW

PROPOSED

Toe Line

SH Edge

C/W Edge

Median

C/W Edge

SH Edge

Toe Line

Hor. Tangent Point

Culvert

Lined Drain

Unlined Drain

TOE / RE WALL

PLANTATION



Delhi

Haridwar

STRUCTURE	MINOR BRIDGE
CHAINAGE	18+210
SPAN (M)	4x12
WIDTH (M)	2x14.5
SKEW (DEG)	----

SHEUPUR

N

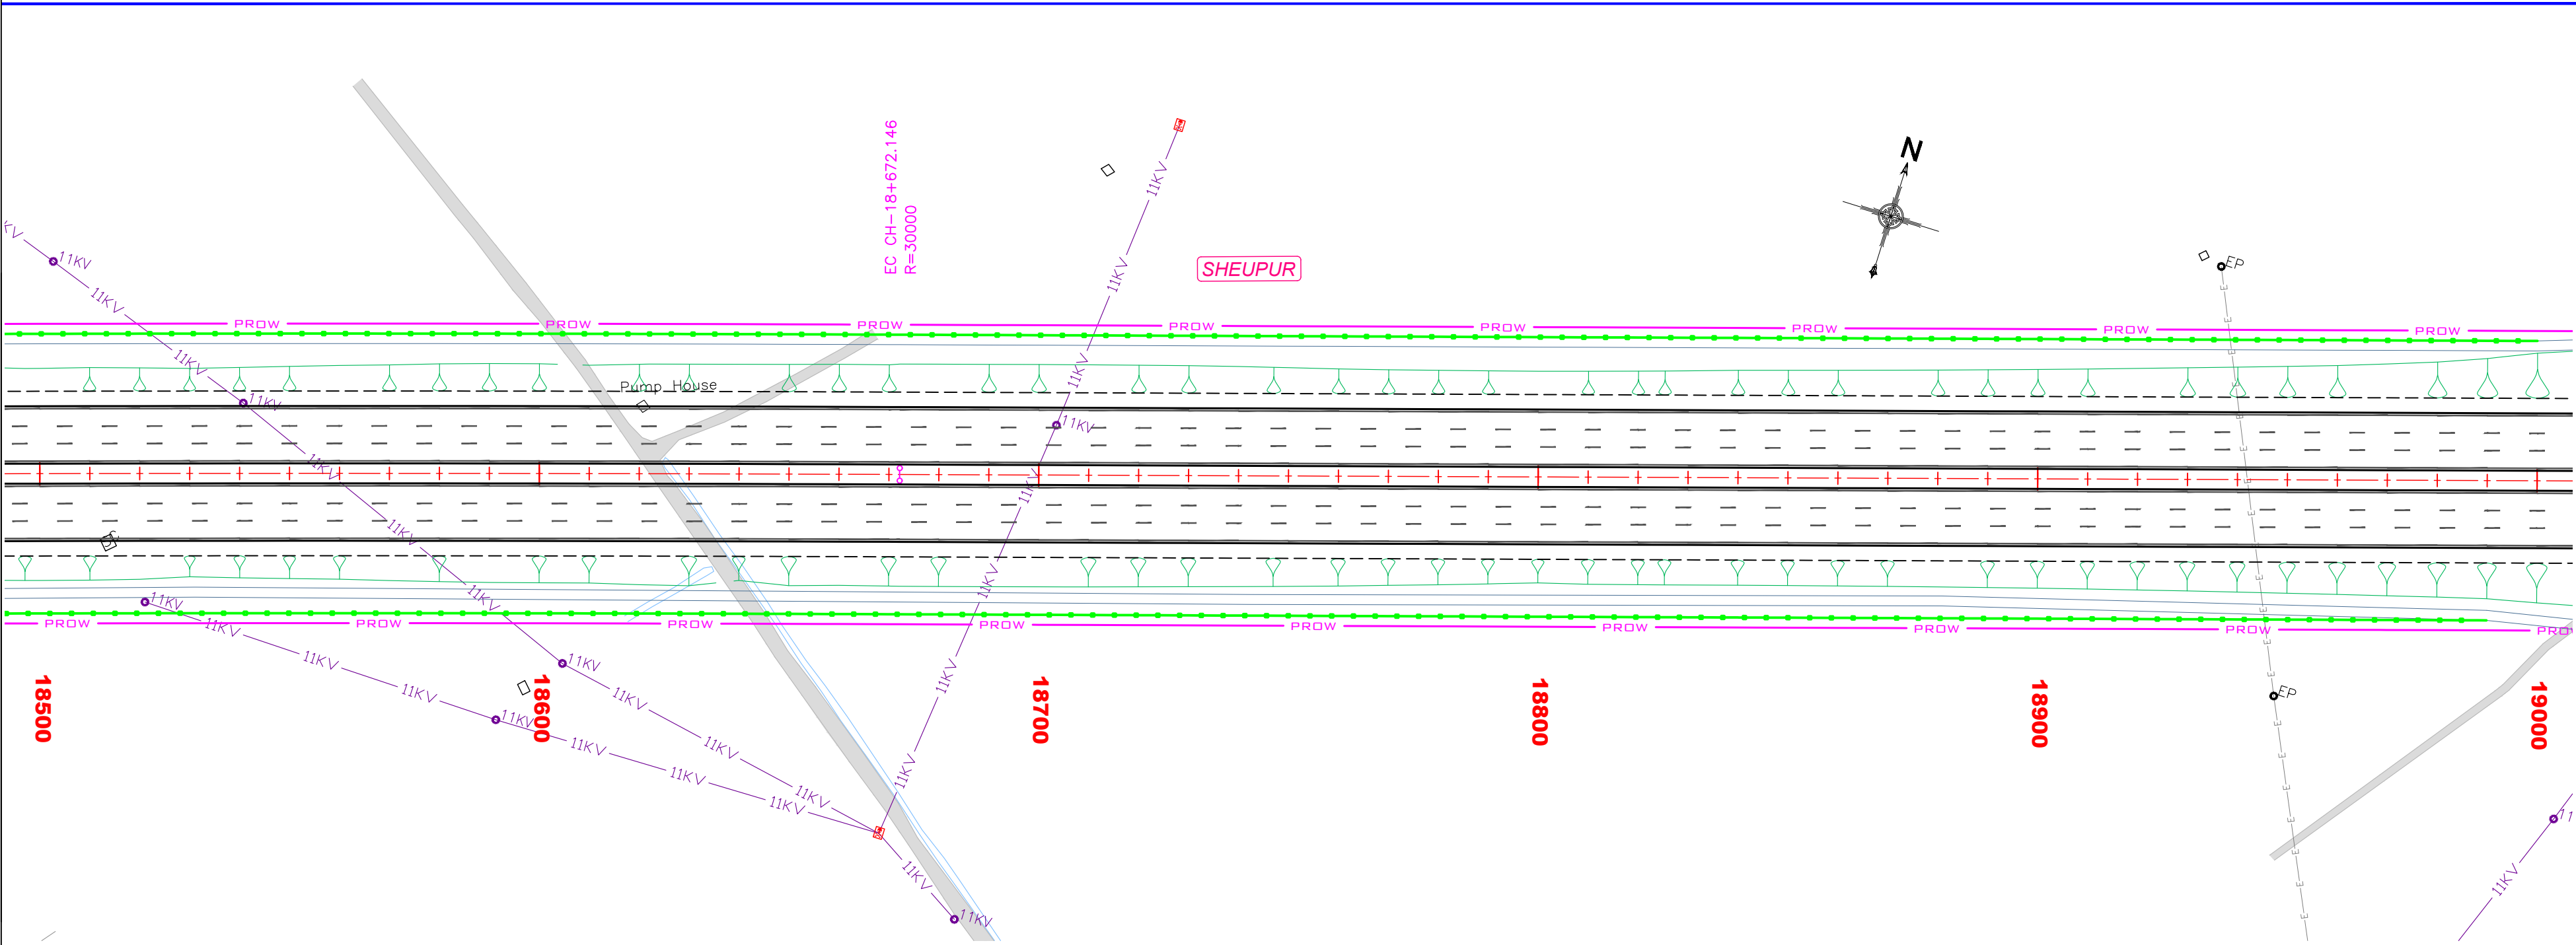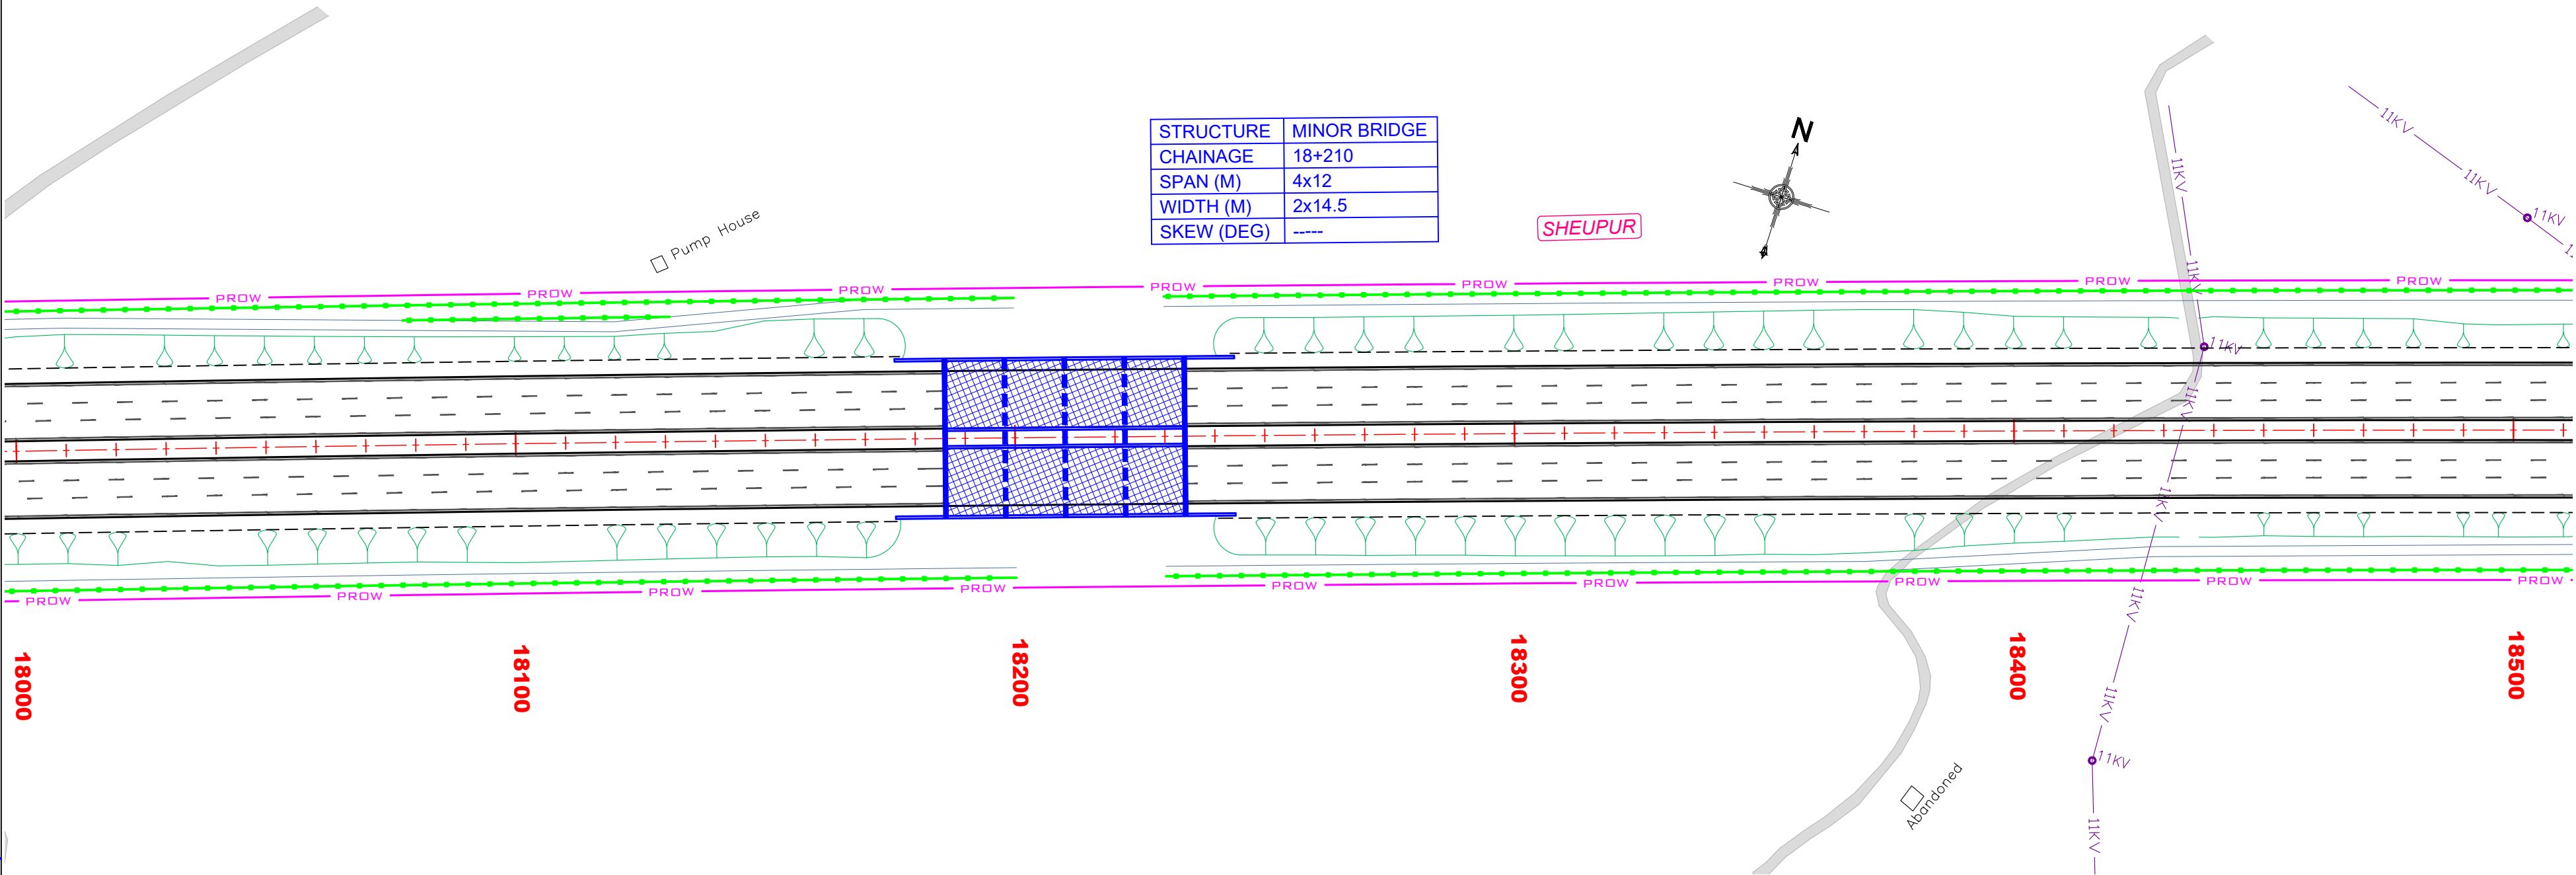

REV.	DATE	DESCRIPTION
R0	01-09-2022	FINAL DETAILED PROJECT REPORT

Authority:

National Highways Authority of India

(Ministry of Road Transport & Highways)

Design Consultants:

Transsys Consulting Pvt. Ltd. **ACE**

in association with
Accrete Consulting Engineers Pvt. Ltd.

12th Floor, JMD Regent Square, MG Road, Gurugram - 122002.
e-mail - info@transsysconsulting.co.in; web - www.transsys.in

Project:

Spur to Haridwar from Delhi-Dehradun Greenfield Project

Development of 6-lane access controlled Spur to Haridwar from Delhi-Saharanpur-Dehradun Economic Corridor in the state of Uttar Pradesh and Uttarakhand under Bharatmala Pariyojana

DRAWN BY	SUMAN
DESIGNED BY	SANDEEP
CHECKED BY	KSN REDDY
APPROVED BY	BHUPENDER

FINAL DETAILED PROJECT REPORT

Title: Median & Avenue Plantation (Ch. 18+000 to Ch. 19+000)			
Size	Scale	Drwg. No	Rev:
A2	HOR-1:1000	HARIDWAR-SPUR-PLANTATION-22	R0