



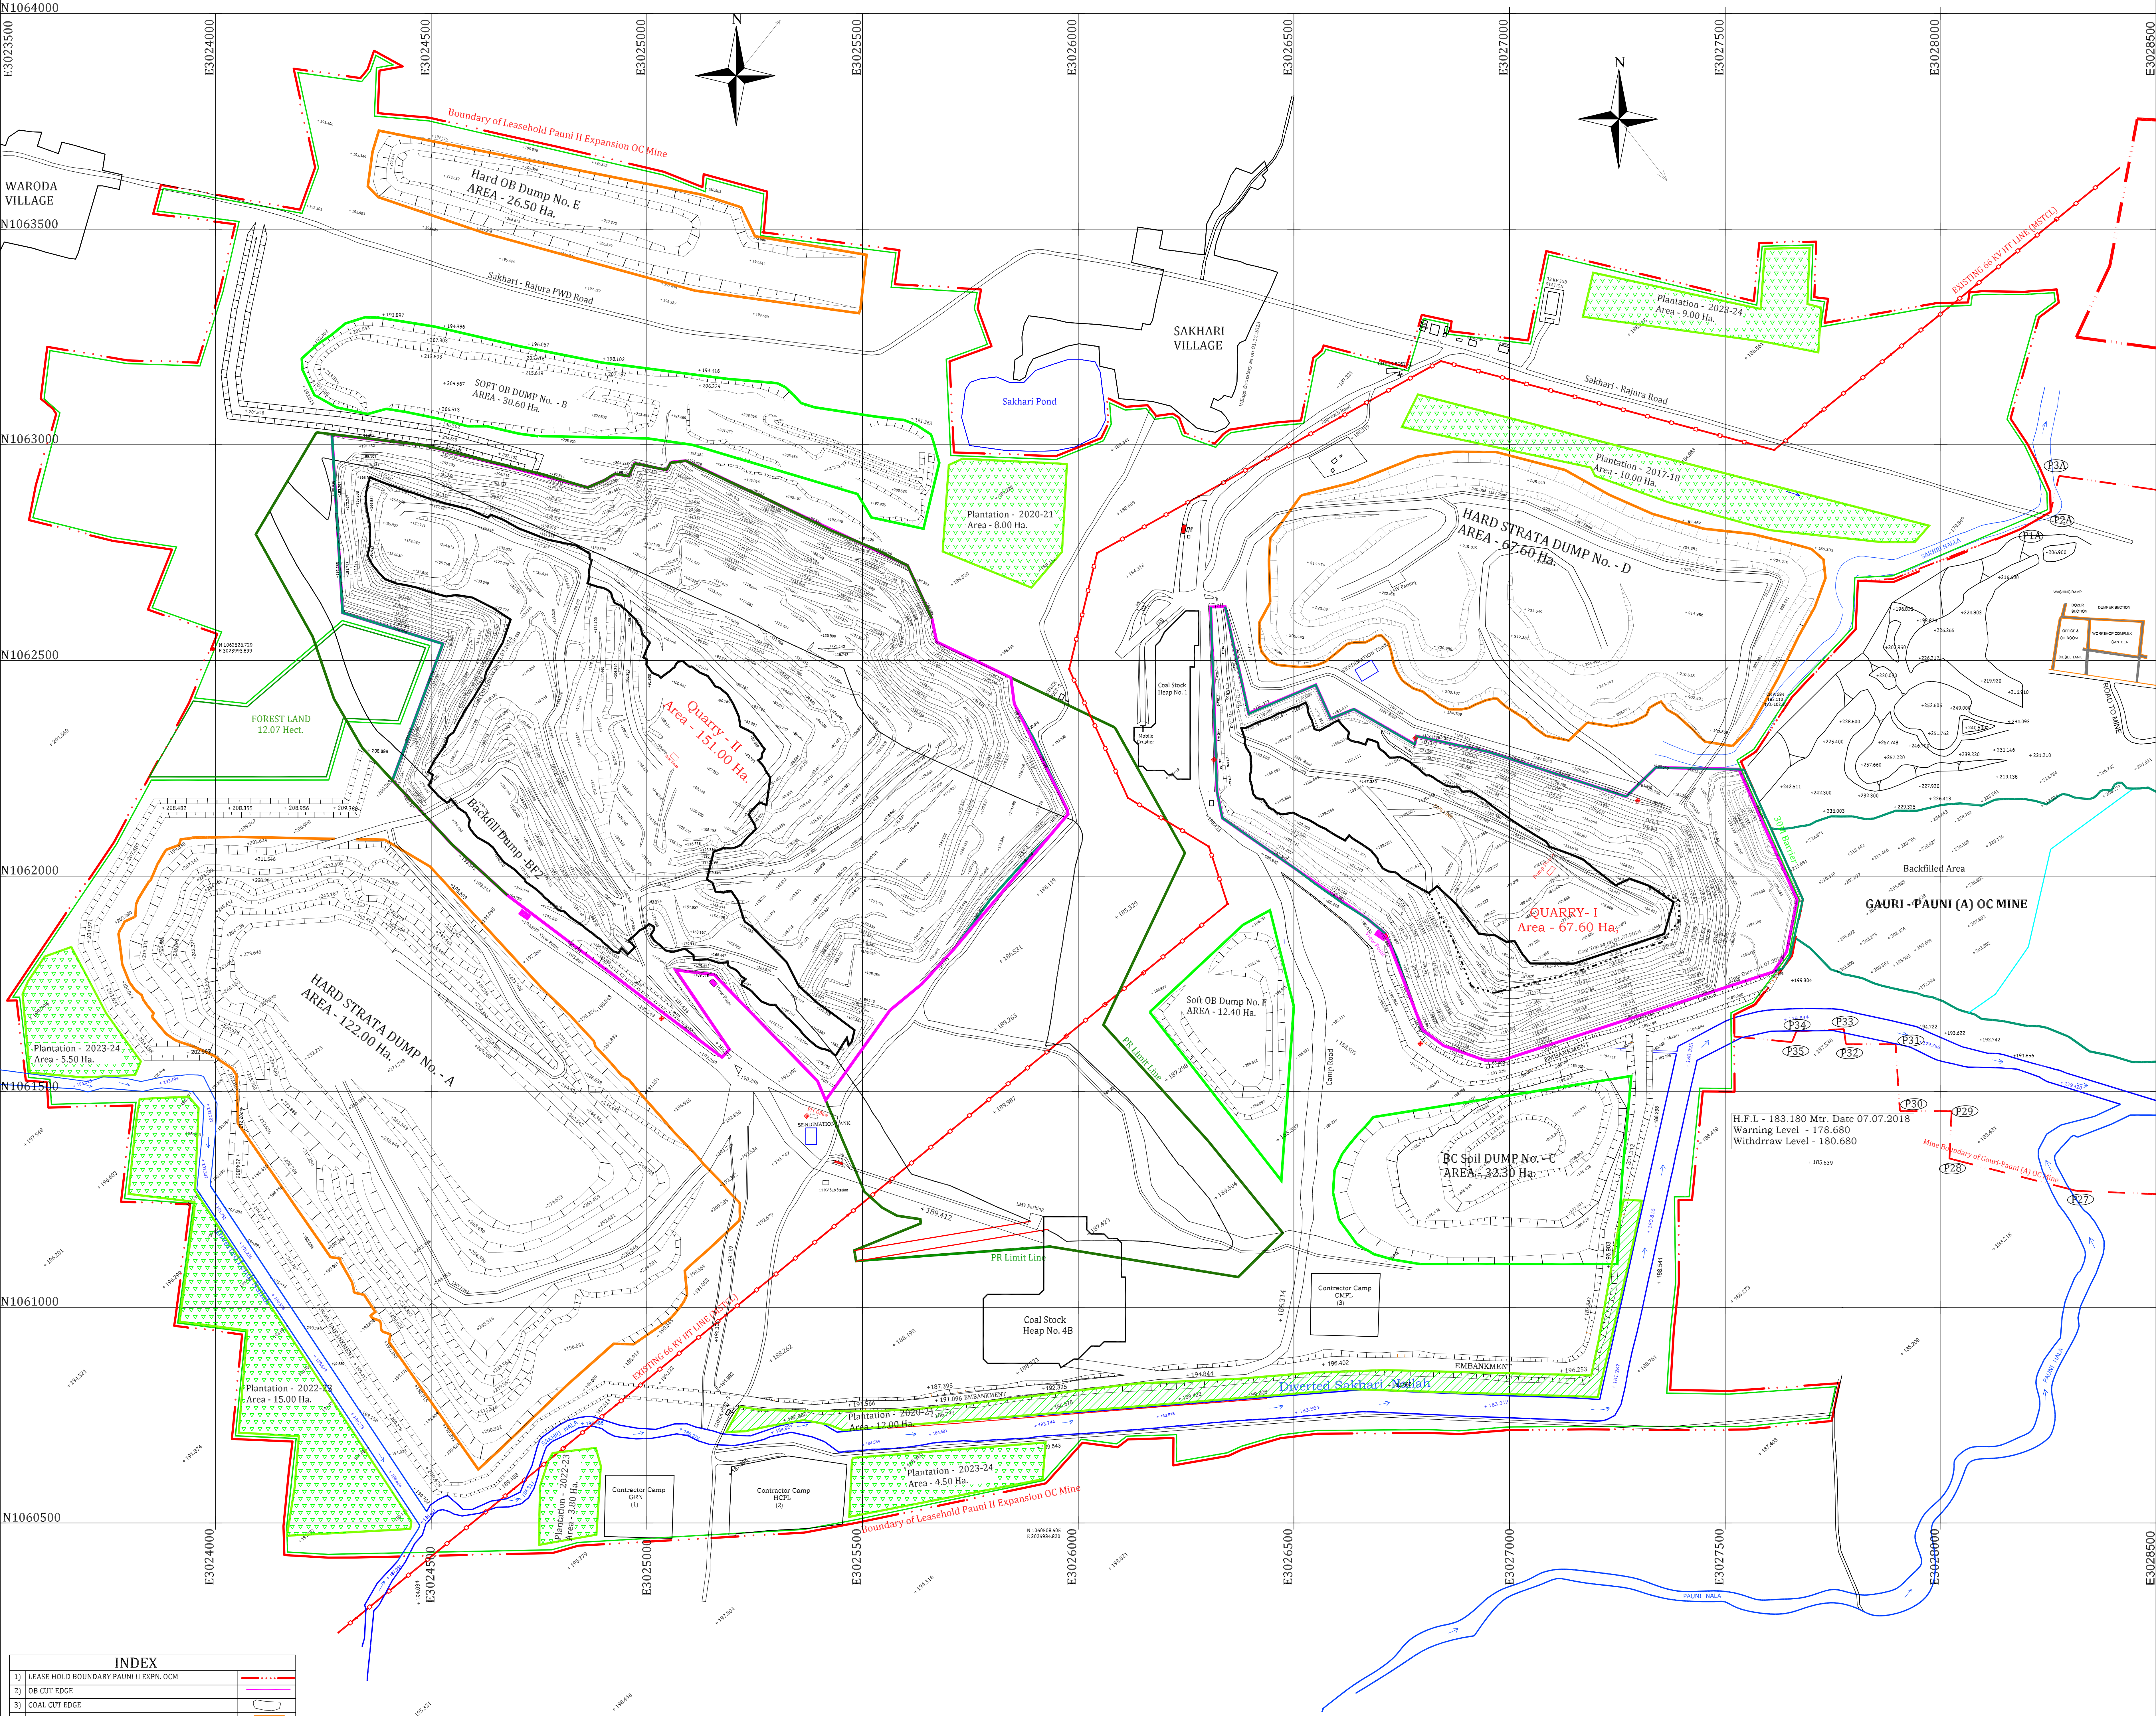

INDEX	
1) LEASE HOLD BOUNDARY PAUNI II EXPN. OCM	---
2) OB CUT EDGE	---
3) COAL CUT EDGE	---
4) OB DUMP EXTERNAL	---
5) EMBANKMENT & LEVEL	---
6) NALLAH & BED LEVEL	---
7) 66 KV HT LINE MSTCL	---
8) QUARRY LIMIT LINE	---
9) FLOOR LIMIT LINE	---
10) P.W.D ROAD	---
11) APPROACH ROAD	---
12) VILLAGE	---
13) SPOT LEVEL	---

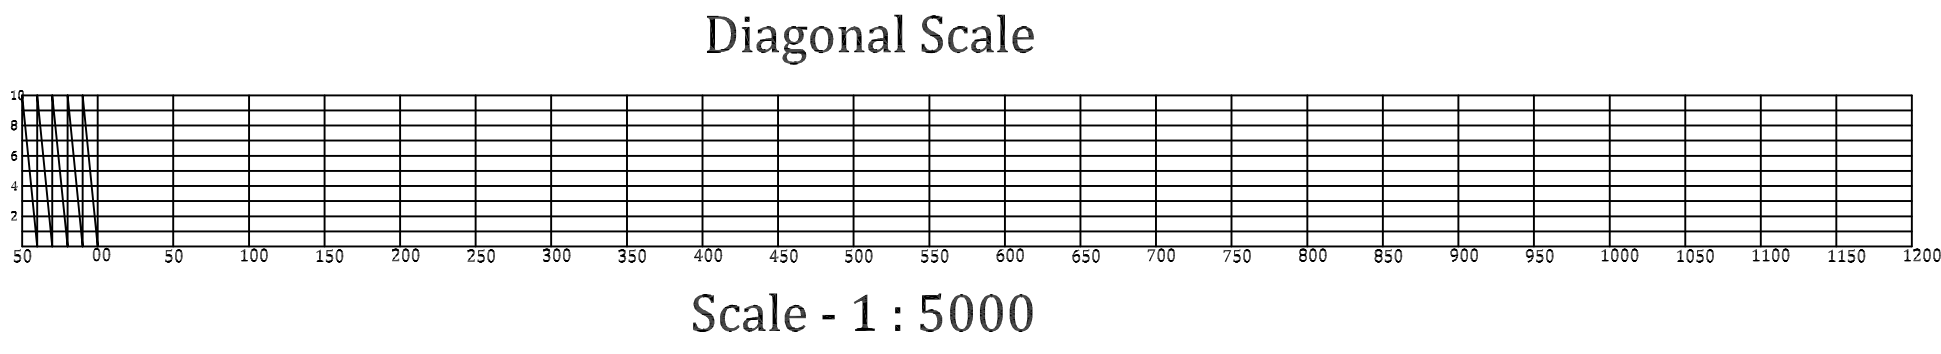

Present Land Use Pattern for Pauni II Expansion OC Mine				
Sr no.	Land Use	Area (Ha)	Post mining Land Use as per EC	Remarks
1	Safety Zone	27.95	27.95	
2	Excavated / Quarry Area	218.60	295.35	
3	External OB dump	213.10	214.57	
4	Top Soil Dump	75.30	35.40	
5	Plantation till date	63.30		
6	Infrastructure Area	21.83	12.00	
7	Forest Land	12.07	0.00	Shall be used for Mining purpose
8	Internal Dump	0.00	58.93	
9	Undisturbed Area	186.41	186.41	
10	Virgin Area	334.10	322.05	
	TOTAL	1152.66	1152.66	

PLAN PREPARED UNDER REGULATION 65 (1) (a) CMR 2017

Plan No. WCL/BA/PSA/PAUNI-II/SURFACE PLAN/ Date :

WESTERN COALFIELDS LIMITED
BALLARPUR AREA
PAUNI SUB AREA
PAUNI II EXPANSION OC MINE

SURFACE PLAN

Scale - 1 : 5000

"CERTIFIED THAT PLAN IS CORRECT AND UPTO-DATE"

Colliery Surveyor
Pauni - II Expn. OCM

Colliery Manager
Pauni - II Expn. OCM