
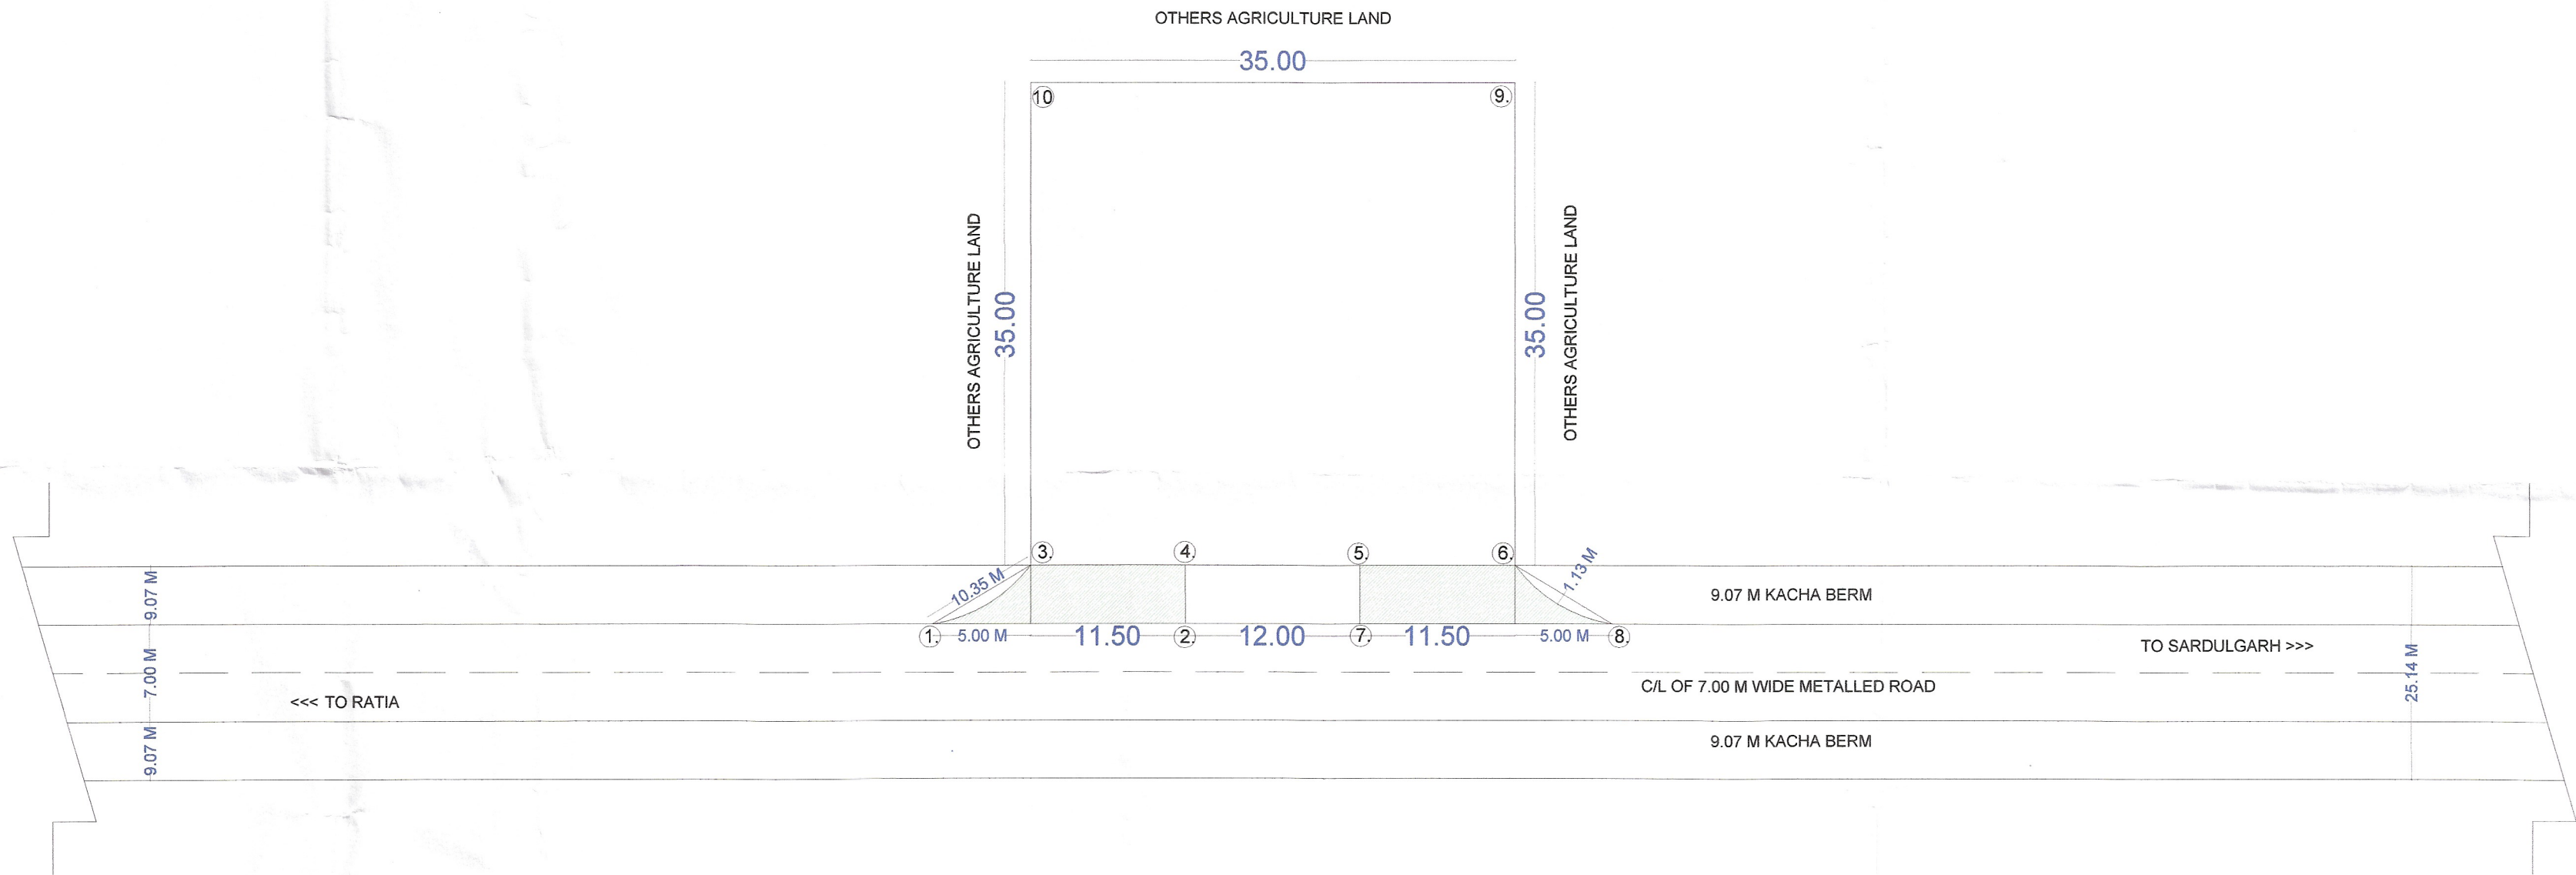
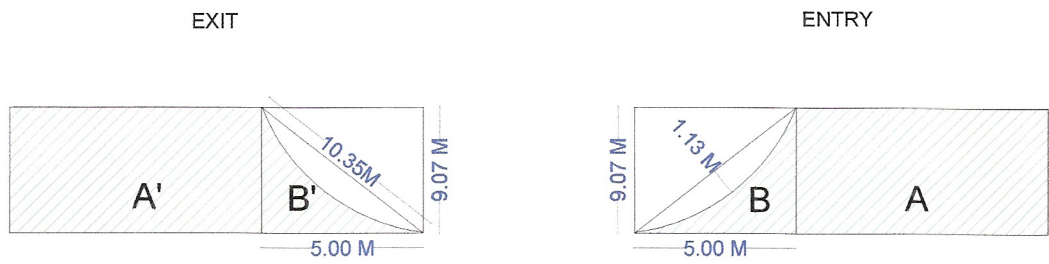


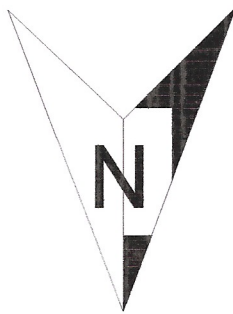

PROPOSED LAYOUT PLAN OF RETAIL OUTLET OF M/S INDIAN OIL CORPORATION LIMITED AT KHASRA NO. 138/11/2,(5-8) ON RATIA - SARDULGARH ROAD IN VILLAGE HADOLI , TEHSIL AND DISTT. FATEHABAD (HARYANA).

S.NO.	LATITUDE	LONGITUDE
1.	29°39'10.50"N	75°26'36.75"E
2.	29°39'10.50"N	75°26'36.15"E
3.	29°39'10.22"N	75°26'36.58"E
4.	29°39'10.22"N	75°26'36.13"E
5.	29°39'10.21"N	75°26'35.67"E
6.	29°39'10.22"N	75°26'35.25"E
7.	29°39'10.50"N	75°26'35.68"E
8.	29°39'10.51"N	75°26'35.06"E
9.	29°39'9.09"N	75°26'35.27"E
10.	29°39'9.09"N	75°26'35.55"E

APPROACH ROAD AREA OF FOREST :-

SITE AREA = 1225.00 SQM
OR 0.1225 HECT.

FOREST AREA = 238.37 SQM
OR 0.023837 HECT.

AREA DETAILS :-
A+A" = 2X11.5X9.07M = 208.61 SQM
B+B' = 2(1/2X9.07X4-2/3X10.35X1.13)
= 29.76 SQM
TOTAL = 238.37 SQM

APPLICANT SIGN.

DESIGN BY :-

हिमांशु शर्मा / Himanshu Sharma
वरिष्ठ प्रबन्धक (रिटेल सेल) / Sr. Manager (RS)
हिस्सर मण्डल कार्यालय
Hisar Divisional Office
इंडियन ऑइल कॉर्पोरेशन लि.
Indian Oil Corporation Ltd.
हिस्सर - 125005 / HISAR - 125005



Divisional Forest Officer
Fatehabad Forest Division
Fatehabad