


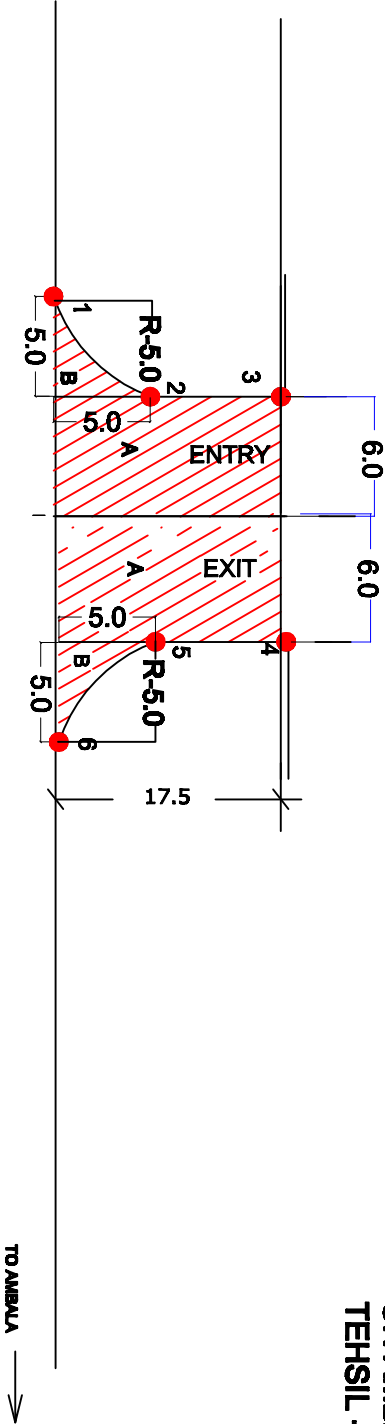

DIVERSION PLAN OF FOREST LAND FOR APPROACH ROAD TO MUKUT RESORTS
ON AMBALA - HISAR ROAD (ODR), KM 7-8,RHS AT VILLAGE DHURKURA,
TEHSIL -AMBALA, DISTT. -AMBALA, (HR)



MATTELED ROAD (10M WIDE)

TO HISAR ←


TO AMBALA →

FOREST AREA DETAILS
(SCALE 1 : 50)

1. FOREST AREA TO USED = 0.023 Ha
2. NON-FOREST AREA TO USED = 1.63 Ha

FOREST AREA :-
1. MARKED 'A' AREA :- $1 \times 12.0 \times 17.5 = 210.0 \text{ Sqm.}$
2. MARKED 'B' AREA :- FILLET SHAPE
AREA= $0.215 \times R \times R$
= $210.215 \times R \times R$
= $210.215 \times 5 \times 5$
= 215.375
= 10.75
= 10.75 Sqm
TOTAL AREA (A+B) = $210.0 + 10.75 = 220.75 \text{ Sqm}$
or 0.023 Ha

LEGEND	
<div></div>	DGPS POINT
<div></div>	PROPERTY BOUNDARY
<div></div>	ROAD
<div></div>	ENTRY / EXIT
<div></div>	FOREST LAND

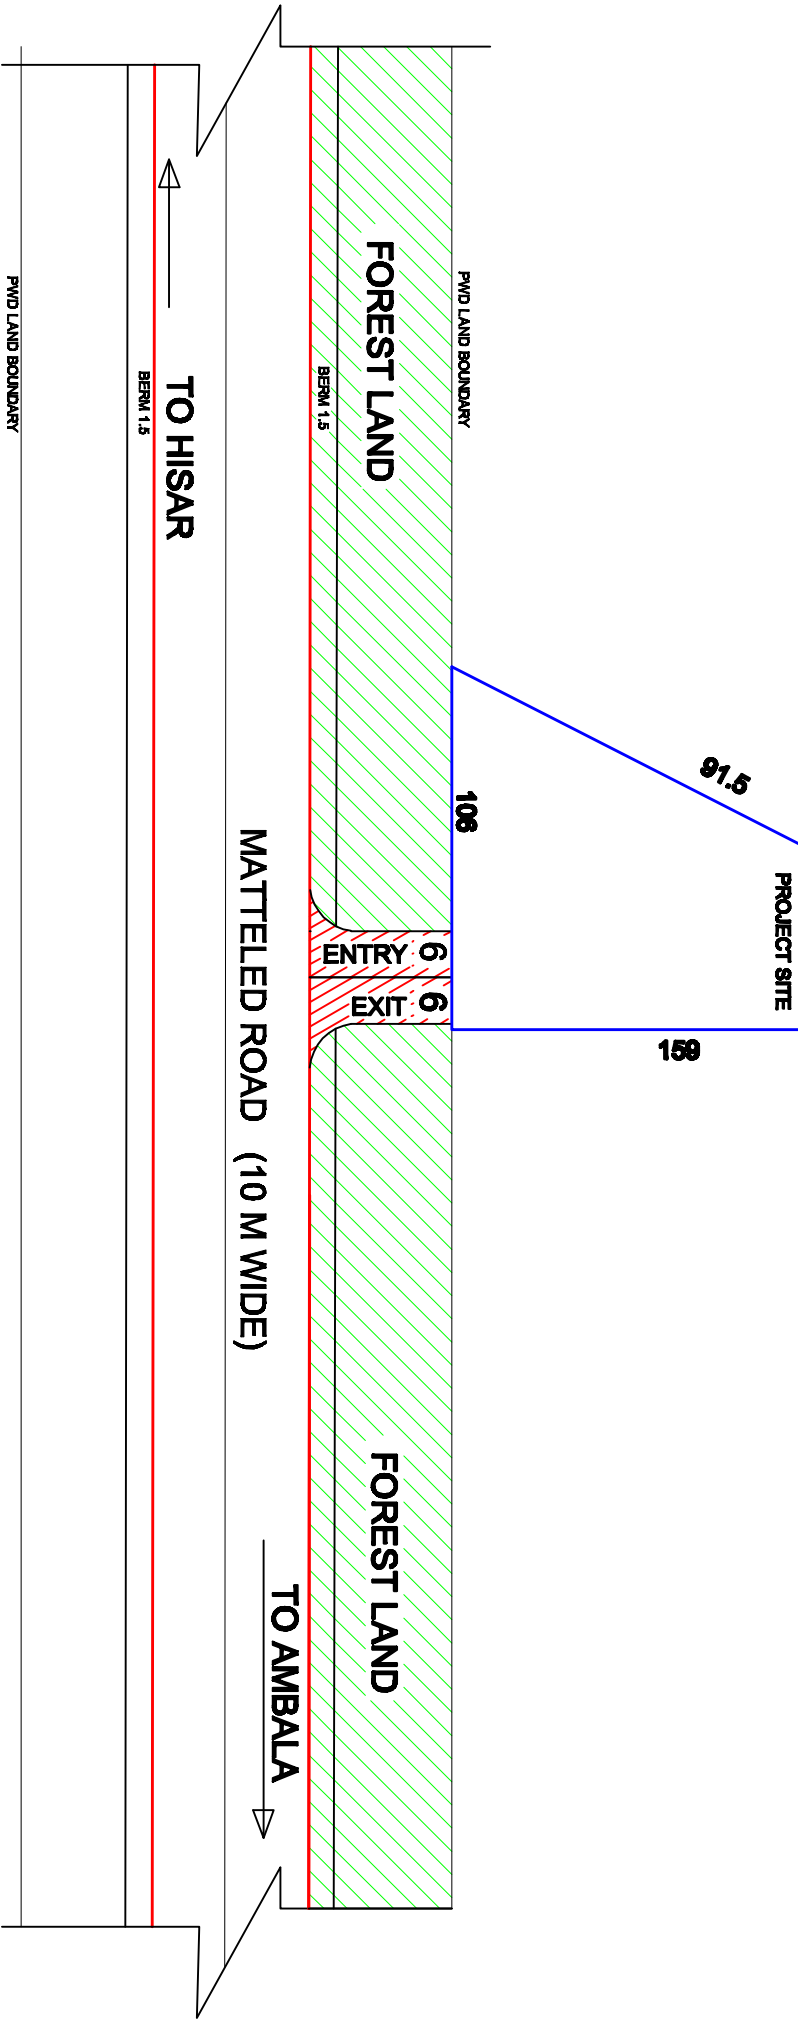

MATTELED ROAD (10 M WIDE)

TO HISAR ←

TO AMBALA →

PWD LAND BOUNDARY

BERM 1.5

TO HISAR ←

FOREST LAND

BERM 1.5

FOREST LAND

ARCHITECT SIGN :-

OWNER SIGN :-

TITLE :-
MAP PREPARED FOR MUKUT RESORTS,
HISAR ROAD, AMBALA

PREPARED BY :-



ARCHITECT, INDUSTRIAL DESIGNER & VALUERS

PANCHIKULA ROAD SAHA CHOWK, SAHA (AMBALA)

PH. - 099922-57831,099911-00203

TITLE :- LAYOUT PLAN

DATE :26.03.2021 DRG. NO. :- BCA-3166 REV. :- 00

LAYOUT PLAN