



MAP SHOWING DGPS SURVEYED CO-ORDINATES AND FOREST BOUNDARY OF AMARPUR CHRIMIRI ROAD(12.4km) PROPOSED TO BE DIVERTED OF PUBLIC WORKS DEPARTMENT(B/R). VILLAGE- TEGNI, TEHSIL-BIKRAMPUR DIVISION-KOREA ,DISTRICT-MANENDRAGARH, CHHATISHGARH

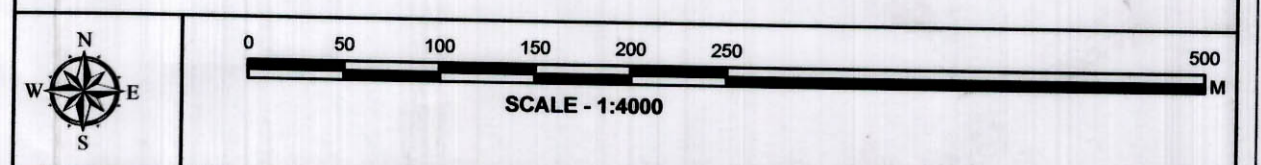

LEGEND

- Observation Point
- Road Center Line
- ▭ Road Alignment
- Forest Pillar
- ▭ Forest Plot Boundary

कन्दोबस्त क्र०
ग्रामटेगनी
 तहसील बैकुण्ठपुर
 जिला सरयुजा
 मापमान १/४०००
 शीट क्र०
 सत्र १९८९-९०

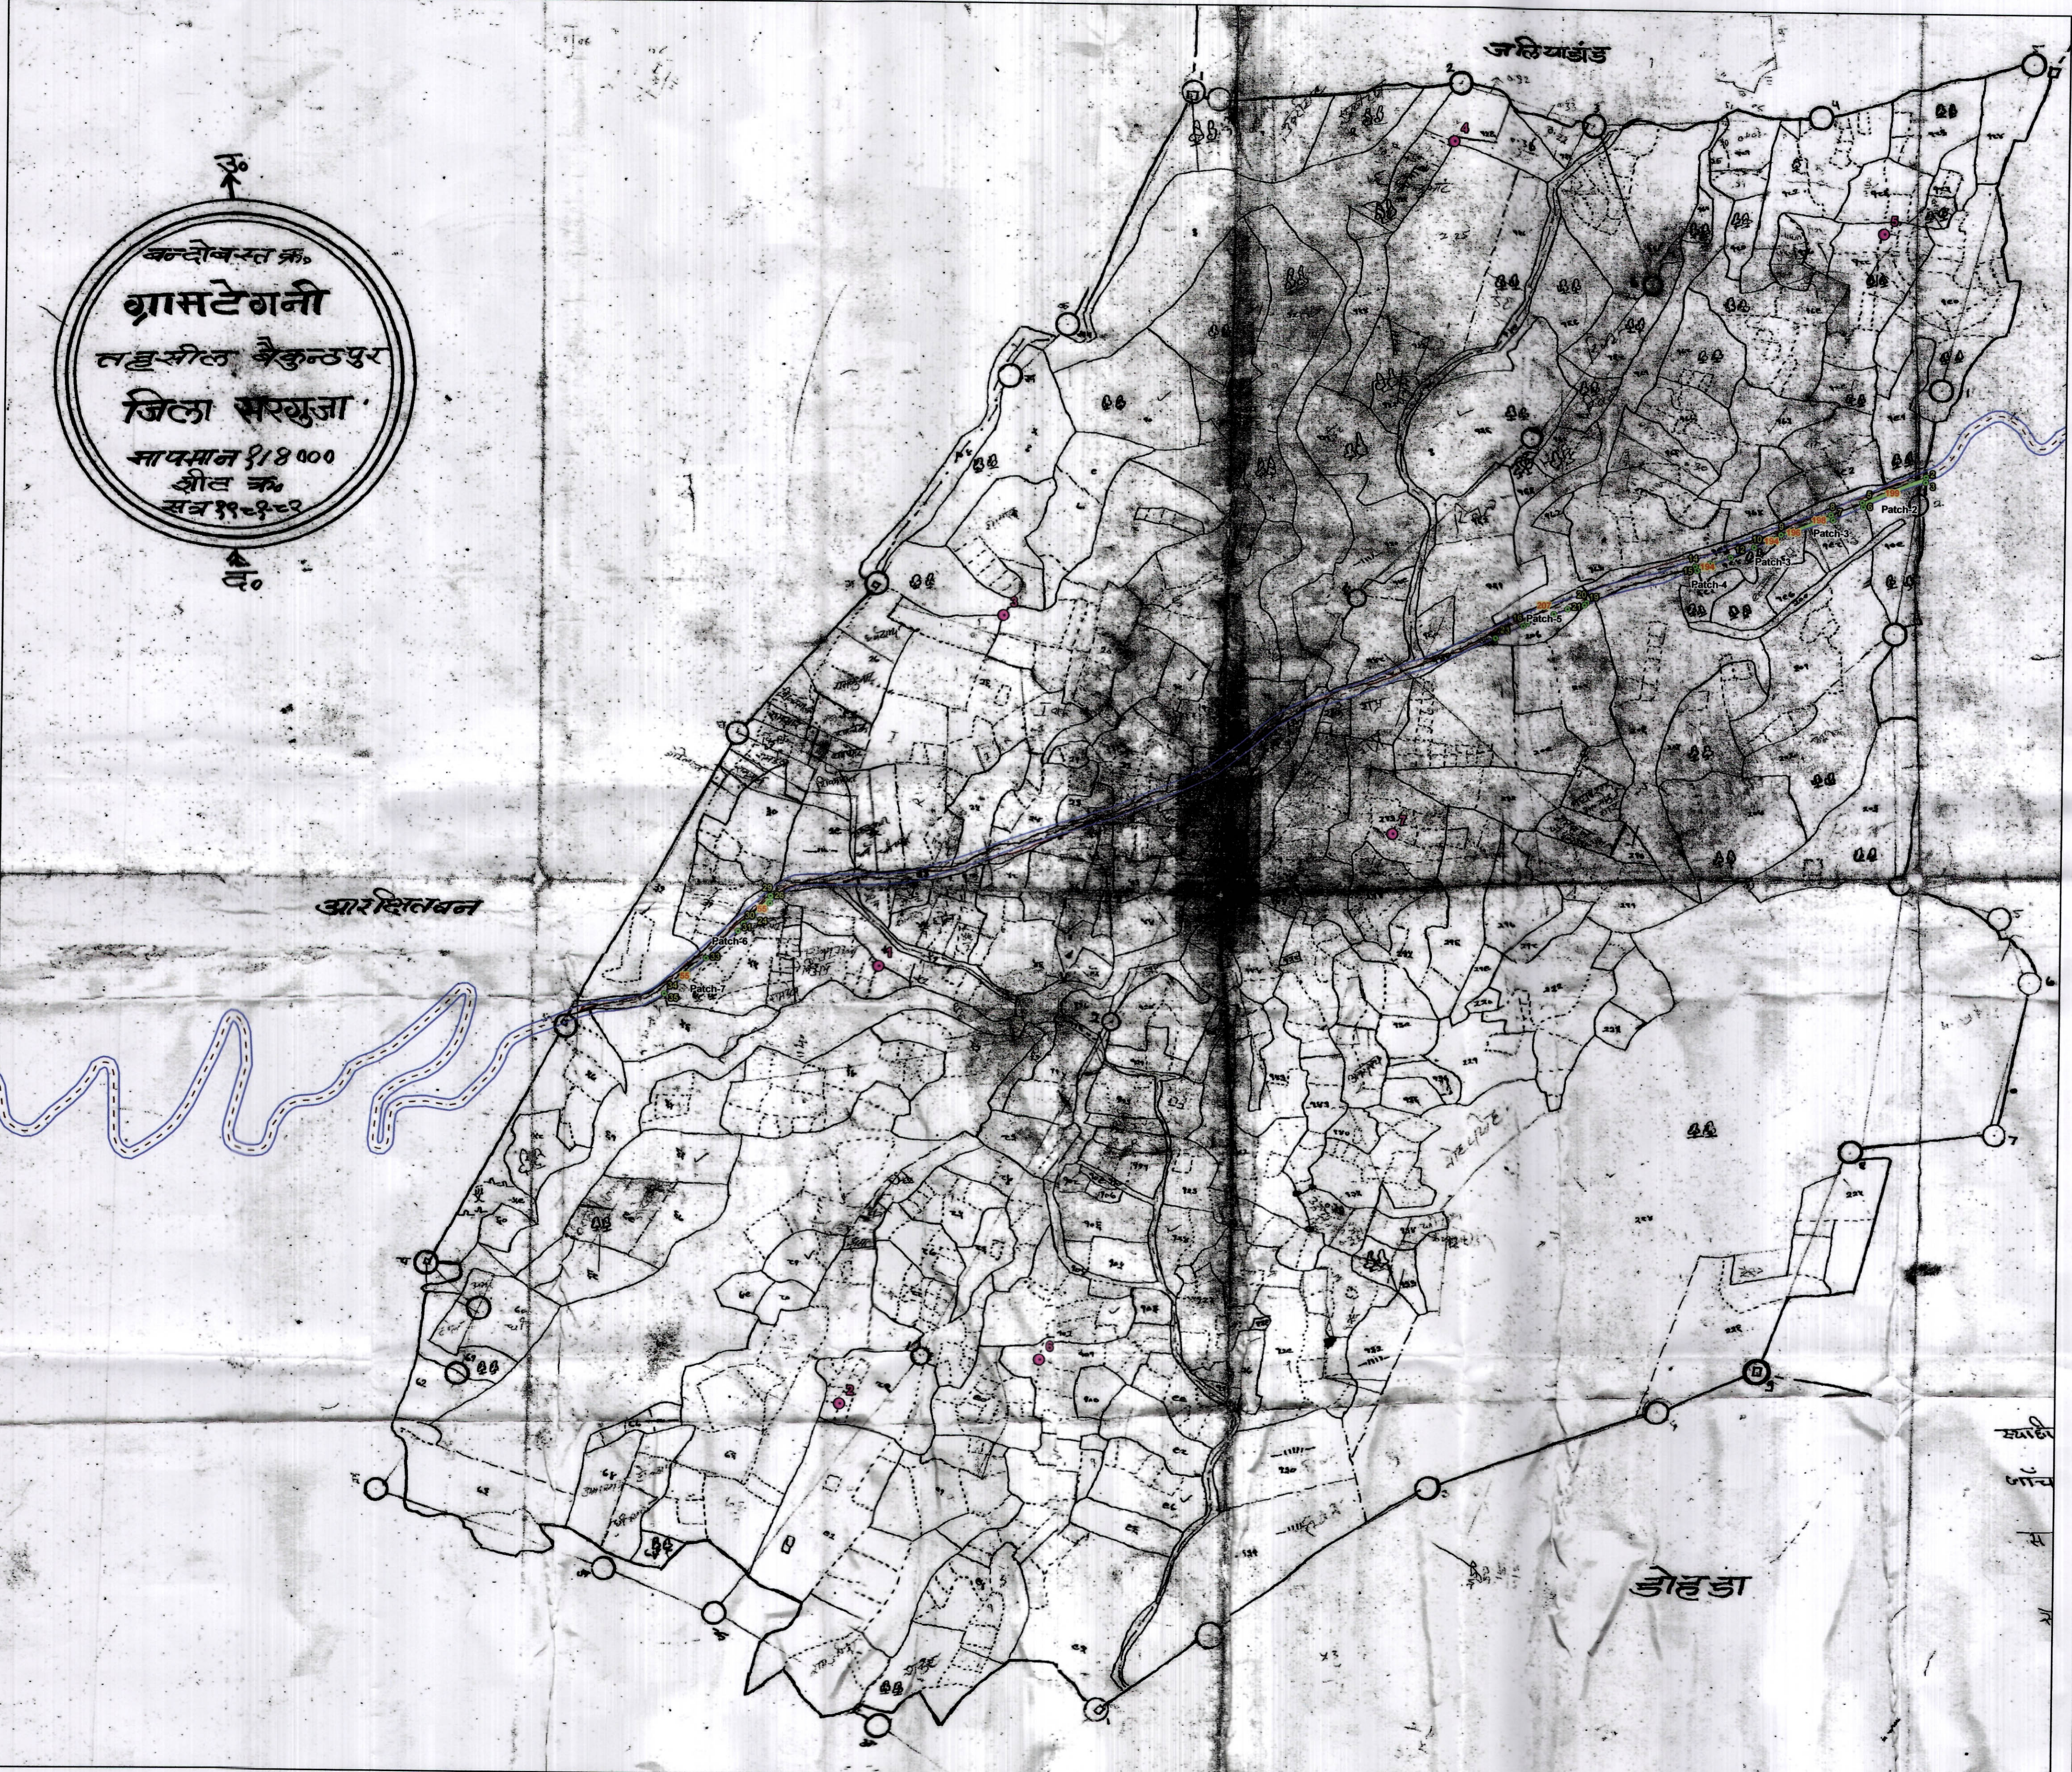

Observation Pillar Co-ordinates

| Pillar No | UTM Co-ordinates | | Geo-graphical Co-ordinates | |
|-----------|------------------|-------------|----------------------------|------------------|
| | Easting | Northing | Longitude | Latitude |
| 1 | 646277.309 | 2569904.095 | E82°25'46.93258" | N23°13'54.60267" |
| 2 | 646239.350 | 2569413.829 | E82°25'45.42755" | N23°13'38.67660" |
| 3 | 646413.074 | 2570299.770 | E82°25'51.84567" | N23°14'07.42231" |
| 4 | 646914.536 | 2570835.426 | E82°26'09.67274" | N23°14'24.67507" |
| 5 | 647398.517 | 2570738.508 | E82°26'26.66520" | N23°14'21.36849" |
| 6 | 646462.330 | 2569465.332 | E82°25'53.28907" | N23°13'40.27955" |
| 7 | 646853.376 | 2570058.861 | E82°26'07.25107" | N23°13'59.44924" |

Forest Pillar Co-ordinates

| Pillar No | UTM Co-ordinates | | Geo-graphical Co-ordinates | |
|-----------|------------------|-------------|----------------------------|------------------|
| | Easting | Northing | Longitude | Latitude |
| Patch-2 | | | | |
| 1 | 646036.530 | 2569871.526 | 82°25'38.451252" | 23°13'53.62086" |
| 2 | 646036.503 | 2569871.636 | 82°25'38.450352" | 23°13'53.624424" |
| 3 | 646083.106 | 2569911.637 | 82°25'40.10358" | 23°13'54.909948" |
| 4 | 646059.205 | 2569893.590 | 82°25'39.256572" | 23°13'54.330888" |
| 5 | 646118.552 | 2569942.163 | 82°25'41.361024" | 23°13'55.890984" |
| 6 | 646124.569 | 2569950.721 | 82°25'41.575656" | 23°13'56.167284" |
| 7 | 646154.756 | 2569982.155 | 82°25'42.648456" | 23°13'57.179532" |
| 8 | 646161.242 | 2569985.149 | 82°25'42.877688" | 23°13'57.274788" |
| 9 | 646163.950 | 2569981.645 | 82°25'42.9717" | 23°13'57.159984" |
| 10 | 646154.347 | 2569973.626 | 82°25'42.63114" | 23°13'56.902404" |
| 11 | 646148.507 | 2569967.715 | 82°25'42.423636" | 23°13'56.712072" |
| 12 | 646135.681 | 2569957.665 | 82°25'41.968992" | 23°13'56.389476" |
| Patch-3 | | | | |
| 13 | 646968.067 | 2570279.164 | 82°26'11.362308" | 23°14'6.574236" |
| 14 | 647003.057 | 2570297.372 | 82°26'12.599556" | 23°14'7.154916" |
| 15 | 647047.963 | 2570313.837 | 82°26'14.184996" | 23°14'7.675728" |
| 16 | 647069.294 | 2570321.322 | 82°26'14.937972" | 23°14'7.912176" |
| 17 | 647067.040 | 2570318.587 | 82°26'14.857728" | 23°14'7.823976" |
| 18 | 647032.717 | 2570308.080 | 82°26'13.646652" | 23°14'7.49346" |
| 19 | 647015.719 | 2570301.614 | 82°26'13.046424" | 23°14'7.288728" |
| 20 | 646998.408 | 2570293.988 | 82°26'12.43482" | 23°14'7.046376" |
| Patch-4 | | | | |
| 21 | 647193.200 | 2570358.958 | 82°26'19.30992" | 23°14'9.09582" |
| 22 | 647191.123 | 2570363.567 | 82°26'19.23846" | 23°14'9.246336" |
| 23 | 647207.682 | 2570367.076 | 82°26'19.8222" | 23°14'9.355056" |
| 24 | 647230.768 | 2570374.214 | 82°26'20.636844" | 23°14'9.57966" |
| 25 | 647281.282 | 2570395.399 | 82°26'22.421256" | 23°14'10.252068" |
| 26 | 647257.035 | 2570385.812 | 82°26'21.564924" | 23°14'9.948264" |
| 27 | 647286.969 | 2570400.184 | 82°26'22.623" | 23°14'10.406148" |
| 28 | 647342.938 | 2570423.021 | 82°26'24.598868" | 23°14'11.13018" |
| 29 | 647345.289 | 2570417.397 | 82°26'24.68058" | 23°14'10.94658" |
| Patch-5 | | | | |
| 30 | 647379.179 | 2570432.171 | 82°26'25.877976" | 23°14'11.415948" |
| 31 | 647378.029 | 2570437.349 | 82°26'25.839312" | 23°14'11.584644" |
| 32 | 647407.678 | 2570450.526 | 82°26'26.886912" | 23°14'12.003468" |
| 33 | 647449.403 | 2570466.431 | 82°26'28.36032" | 23°14'12.507036" |
| 34 | 647448.986 | 2570460.596 | 82°26'28.34358" | 23°14'12.317496" |
| 35 | 647414.923 | 2570448.509 | 82°26'27.141072" | 23°14'11.935536" |

Area Statement :-

| Sr. No. | Patch No. | Plot No./ Compartment No. | Length of Road (in M.) | Proposed Area (In Ac) | Proposed Area (In Ha) | Land Type |
|---------|-----------|---------------------------|------------------------|-----------------------|-----------------------|------------------|
| 1 | Patch-1 | P-466 | 1757.23 | 5.191 | 2.101 | Protected Forest |
| 2 | Patch-1 | P-467 | 772.35 | 2.297 | 0.930 | |
| 3 | Patch-2 | 199 | 75.62 | 0.094 | 0.038 | Village Forest |
| 4 | Patch-3 | 198 | 30.02 | 0.042 | 0.017 | |
| 5 | Patch-3 | 196 | 33.33 | 0.025 | 0.010 | |
| 6 | Patch-3 | 194 | 30.41 | 0.009 | 0.005 | |
| 7 | Patch-4 | 194 | 40.57 | 0.023 | 0.008 | |
| 8 | Patch-5 | 207 | 106.78 | 0.021 | 0.009 | |
| 9 | Patch-6 | 55 | 60.22 | 0.059 | 0.024 | |
| 10 | Patch-7 | 55 | 61.47 | 0.015 | 0.006 | |
| 11 | Patch-8 | 511 | 2843.54 | 8.437 | 3.414 | Reserve Forest |
| 12 | | 513 | 3254.83 | 9.655 | 3.907 | |
| Total | | | 9066.36 | 25.870 | 10.469 | |

Executive Engineer
 P.W.D., D. Korea
 Manendragarh (C.G.)

S.D.O (F)
 South Baikunthpur

वन परिक्षेत्राधिकारी
 बैकुण्ठपुर

Spatial Planning & Analysis Research Centre Pvt. Ltd.
 E/11, INFOCITY, Chandaka Industrial Estate
 Chandrasekharpur, Bhubaneswar-751024 (INDIA)
 Ph.: 0674-6629 301, 302, 303, Fax: 0674-6629 300

**DGPS Survey Conducted and Map Prepared by :-
 Spatial Planning And Analysis Research Centre Pvt. Ltd.,
 E/11, Infocity, Chandaka Industrial Estate,
 Bhubaneswar - 751024.**