
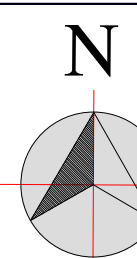


LAYOUT PLAN OF PROPOSED XELDEM-XELDEM (EXISTING) 220 KV HTLS D/C TRANSMISSION LINE

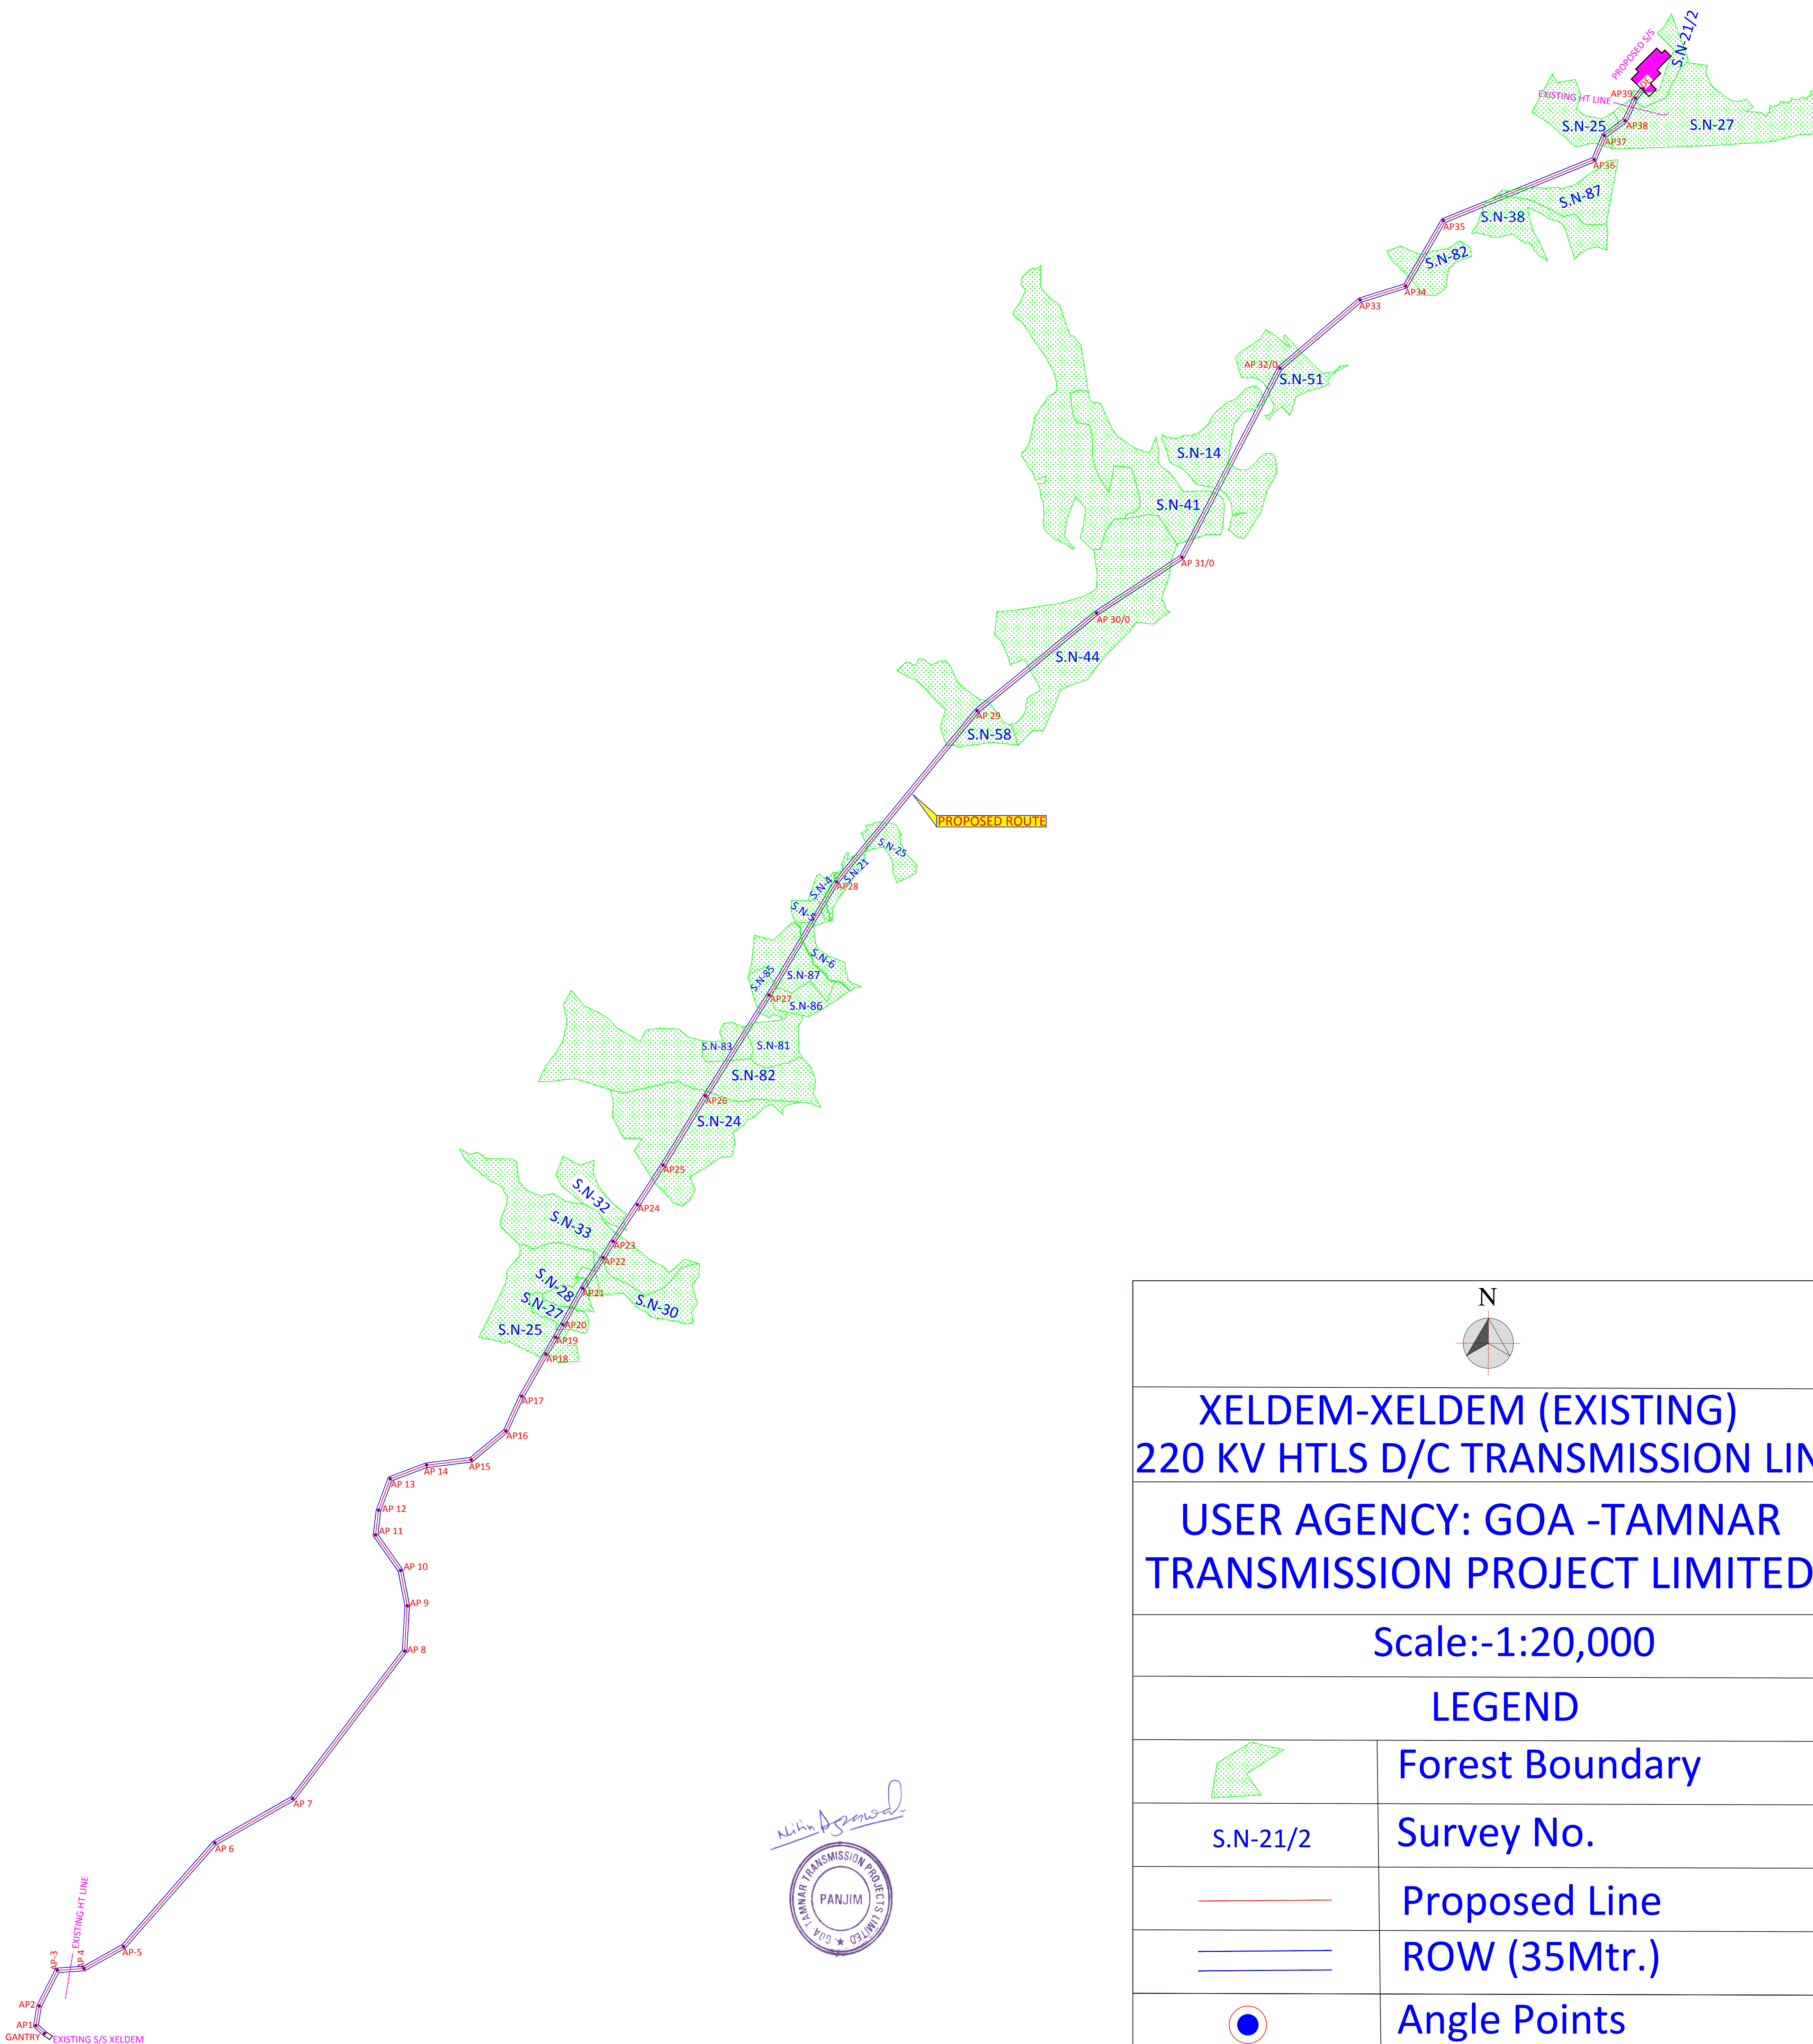

XELDEM-XELDEM (EXISTING)
220 KV HTLS D/C TRANSMISSION LINE
USER AGENCY: GOA -TAMNAR
TRANSMISSION PROJECT LIMITED

Scale:-1:20,000

LEGEND

	Forest Boundary
S.N-21/2	Survey No.
	Proposed Line
	ROW (35Mtr.)
	Angle Points