


# C/S OF PROPOSED 700 MM DIA PIPE LINE OR TADWAGLE VILLAGE

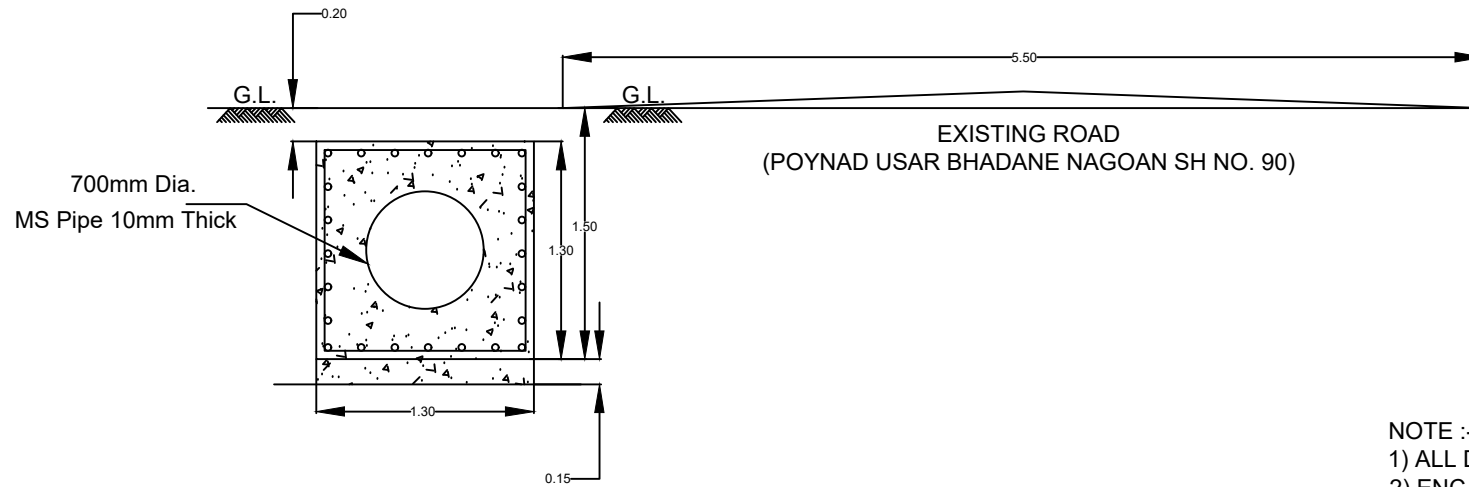

NOTE :-

- 1) ALL DIMENSIONS ARE IN METER
- 2) ENCASING SIZE = 1.30M X 1.30M

## **NAME OF PROJECT:-**

PROPOSED 700MM DIA. WATER PIPE LINE FROM POINAD WTP  
TO GAIL PDH-PP USAR



**GAIL (India) Limited.**

PDH-PP Project, Village Usar,  
Tal. Alibaug, Dist. Raigad - 402203