


C/S OF PROPOSED 700 MM DIA PIPE LINE IN VILLAGE BELOSHI

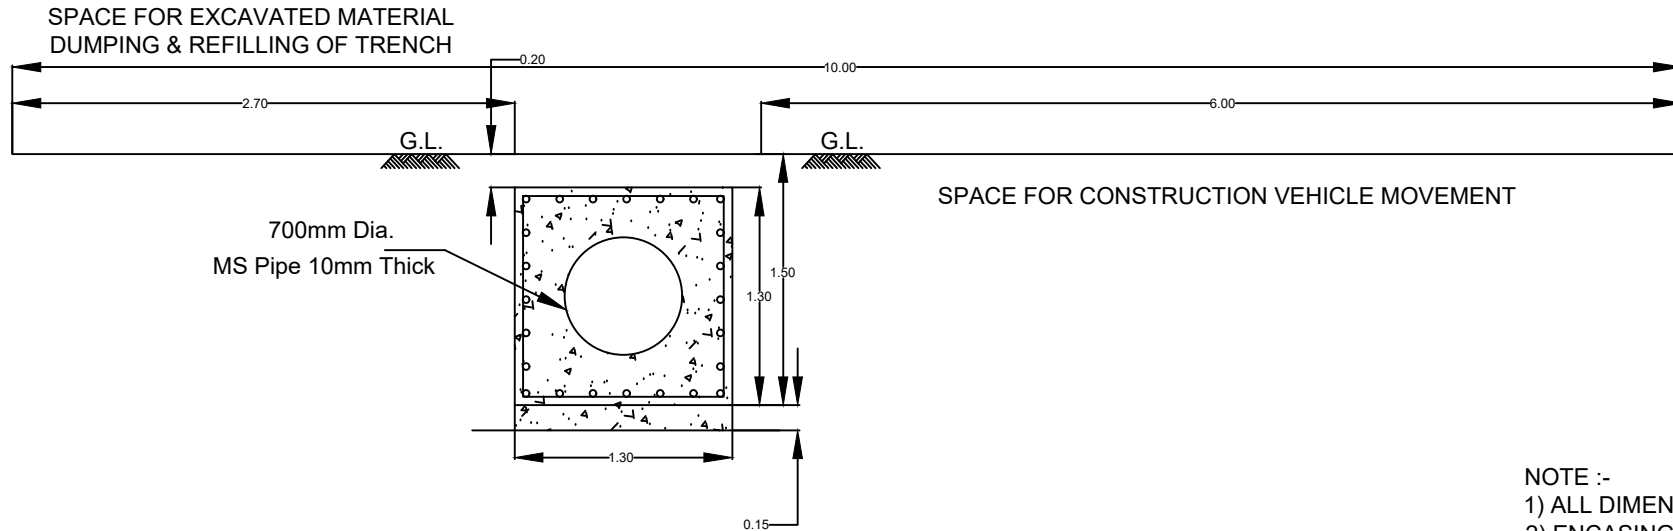

NOTE :-

- 1) ALL DIMENSIONS ARE IN METER
- 2) ENCASING SIZE = 1.30M X 1.30M

NAME OF PROJECT:-

PROPOSED 700MM DIA. WATER PIPE LINE FROM POINAD WTP
TO GAIL PDH-PP USAR



GAIL (India) Limited.

PDH-PP Project, Village Usar,
Tal. Alibaug, Dist. Raigad - 402203