


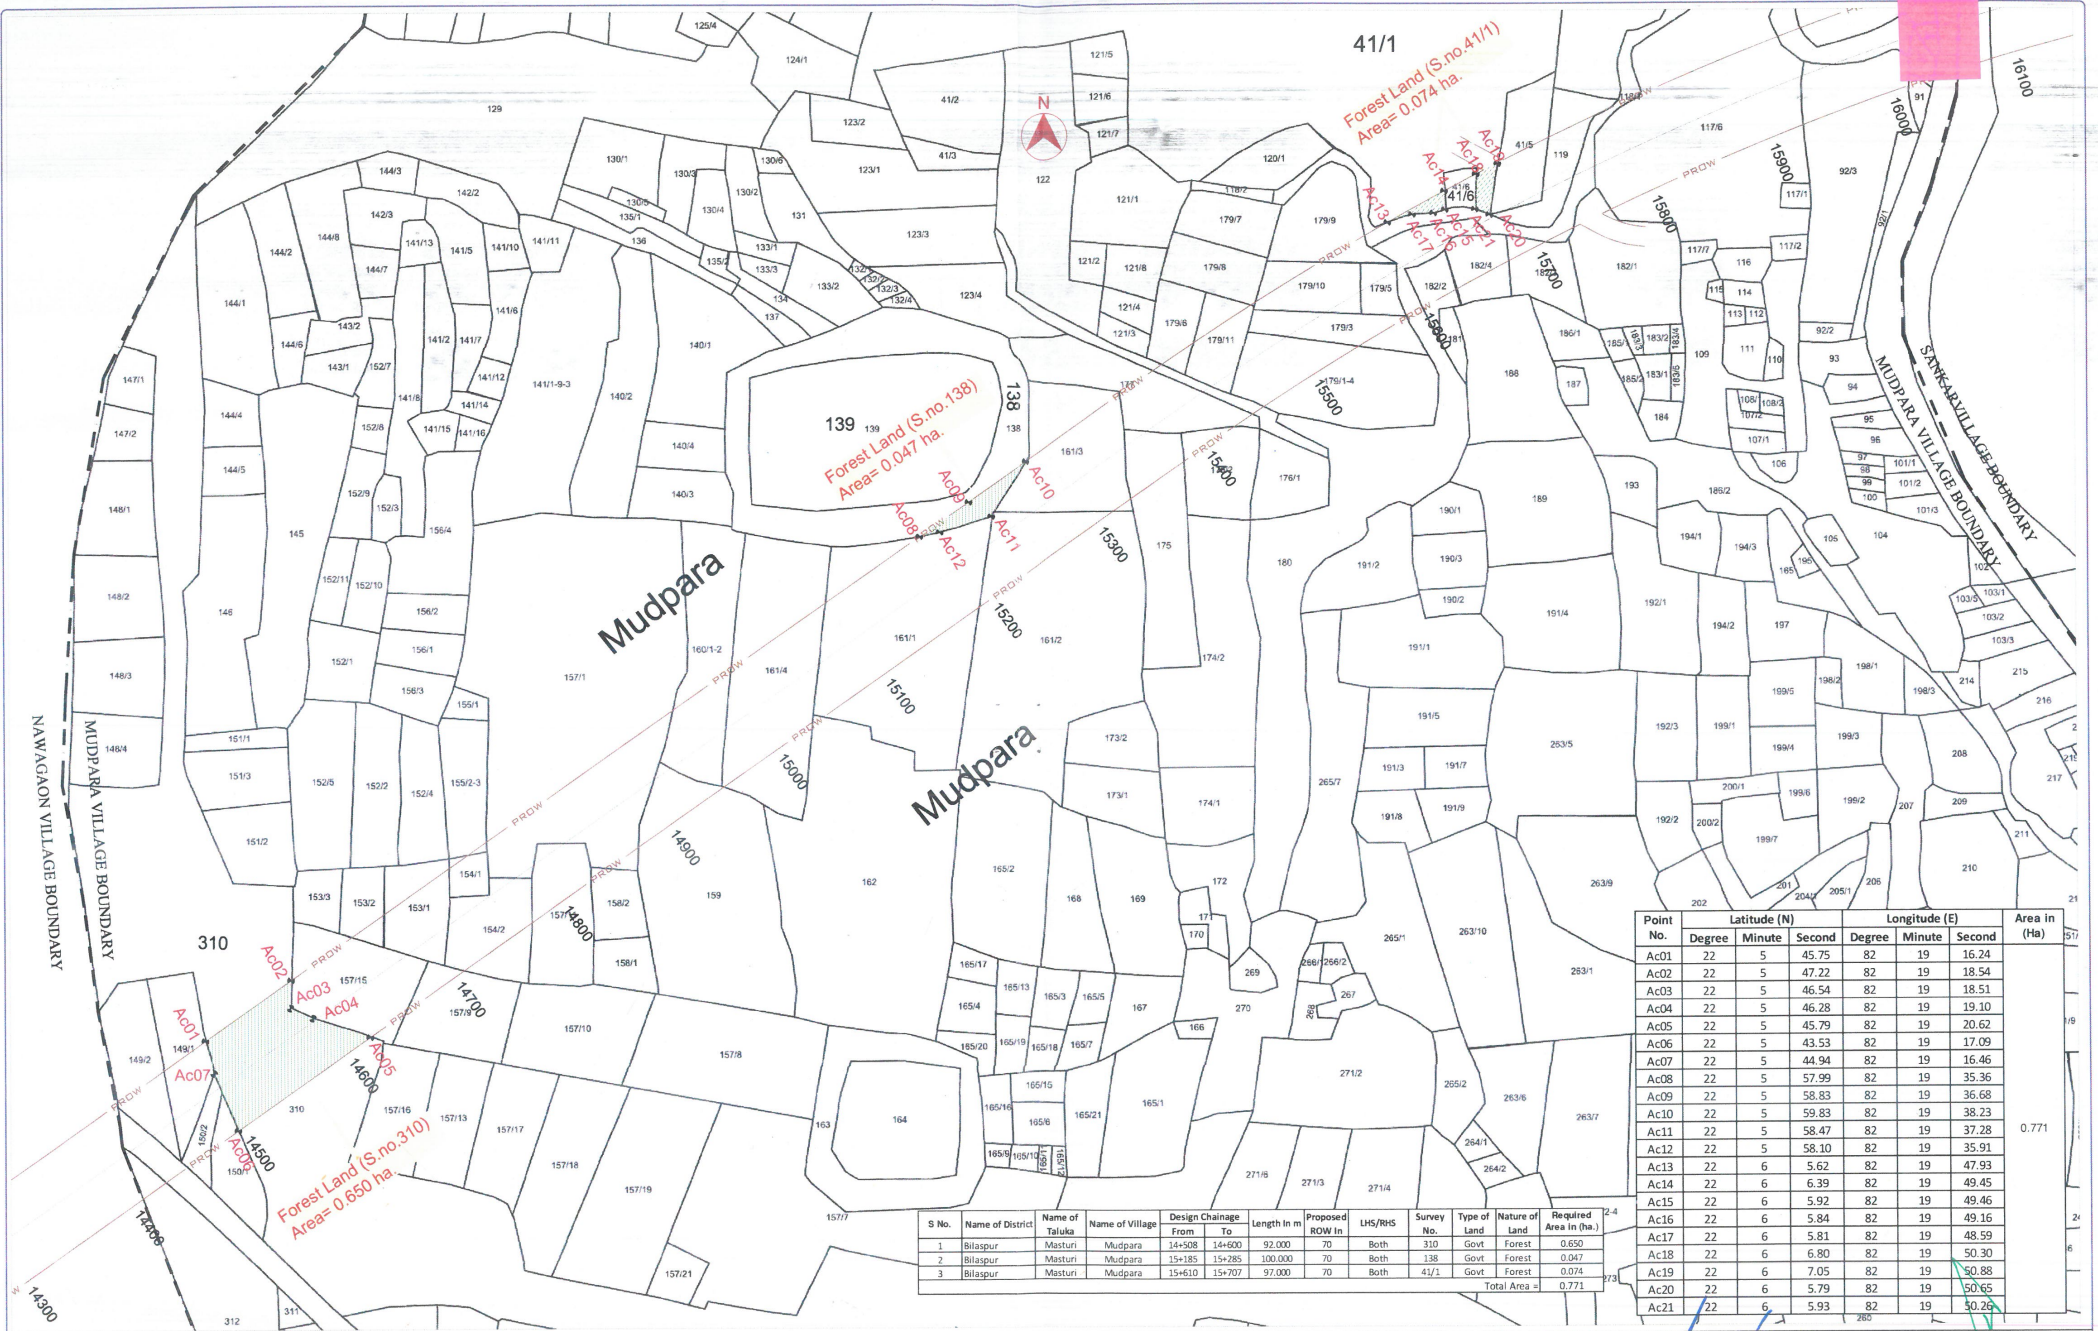

Point No.	Latitude (N)			Longitude (E)			Area in (Ha)
	Degree	Minute	Second	Degree	Minute	Second	
Ac01	22	5	45.75	82	19	16.24	0.771
Ac02	22	5	47.22	82	19	18.54	
Ac03	22	5	46.54	82	19	18.51	
Ac04	22	5	46.28	82	19	19.10	
Ac05	22	5	45.79	82	19	20.62	
Ac06	22	5	43.53	82	19	17.09	
Ac07	22	5	44.94	82	19	16.46	
Ac08	22	5	57.99	82	19	35.36	
Ac09	22	5	58.83	82	19	36.68	
Ac10	22	5	59.83	82	19	38.23	
Ac11	22	5	58.47	82	19	37.28	
Ac12	22	5	58.10	82	19	35.91	
Ac13	22	6	5.62	82	19	47.93	
Ac14	22	6	6.39	82	19	49.45	
Ac15	22	6	5.92	82	19	49.46	
Ac16	22	6	5.84	82	19	49.16	
Ac17	22	6	5.81	82	19	48.59	
Ac18	22	6	6.80	82	19	50.30	
Ac19	22	6	7.05	82	19	50.88	
Ac20	22	6	5.79	82	19	50.65	
Ac21	22	6	5.93	82	19	50.25	

S No.	Name of District	Name of Taluka	Name of Village	Design Chainage From To	Length in m	Proposed ROW in m	LHS/RHS	Survey No.	Type of Land	Nature of Land	Required Area in (ha.)
1	Bilaspur	Masturi	Mudpara	14+508 14+600	92.000	70	Both	310	Govt	Forest	0.650
2	Bilaspur	Masturi	Mudpara	15+185 15+285	100.000	70	Both	138	Govt	Forest	0.047
3	Bilaspur	Masturi	Mudpara	15+610 15+707	97.000	70	Both	41/1	Govt	Forest	0.074
Total Area =											0.771

LEGEND

Acquired Protected Forest Area

Existing ROW

Existing Road Center line

Existing Paved Road

Proposed ROW

Proposed Center line

Khasra Boundary

Village Boundary

District Boundary

Forest Boundary

GPS Point

AUTHORITY:

National Highways Authority of India
(Ministry of Road Transport & Highways)
G-5 & 6, Sector-10, Dwarka, New Delhi-110075

DESIGN CONSULTANTS:

Transys Consulting Pvt. Ltd.
(an association with)
Accrete Consulting Engineers Pvt. Ltd.
12th Floor, JMD Regent Square, MG Road, Gurugram - 122 002
a-mail - info@transys.in; web - www.transys.in

PROJECT:

Bharatmala Pariyojna: Lot-3/Chhattisgarh/Package-I
Consultancy Services for preparation of DPR for development of Economic Corridors, Inter Corridors, Feeder Routes to improve the efficiency of freight movement in India under Bharatmala Pariyojna

REV.

1	Oct 2018	ALIGNMENT REPORT - (BILASPUR TO URGU)
2		
3		

PROJECT DIRECTOR

Divisional Forest Officer
Bilaspur District, Bilaspur (C.G.)

TRANSPAC No: Transys/406B/AP/GRM/VMO/2018

TITLE: Georeference Map of Road (Mudpara Village Forest)

SCALE: 1:4000

DRAWN	DESIGNED	CHECKED	APPROVED
RANJITA	SANDEEP	KSN REDDY	BHUPENDRA