

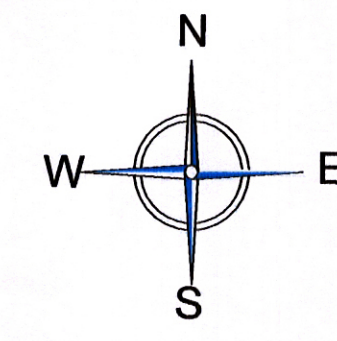


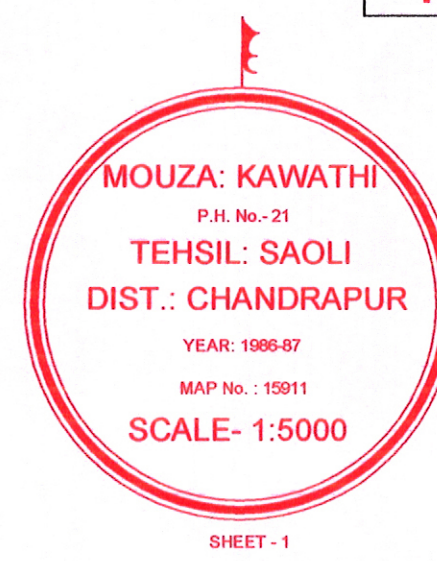

Legend	
A	SUR. NO.
	SUR. NO. BOUNDARY
	±800KV. HVDC. T.L.
	WITH 69.0 M. CORRIDOR
	VILLAGE BOUNDARY
	RF., PF., ZUDP(UNCLAS) FOREST

COORDINATE FOR FOREST PACHES		
POINT NO	LATITUDE	LONGITUDE
A1	373132.33	2215984.51
A2	373158.19	2215961.65
A3	373185.55	2215940.58
A4	373096.26	2215941.56
A5	373116.83	2215912.41
A6	373158.55	2215908.44

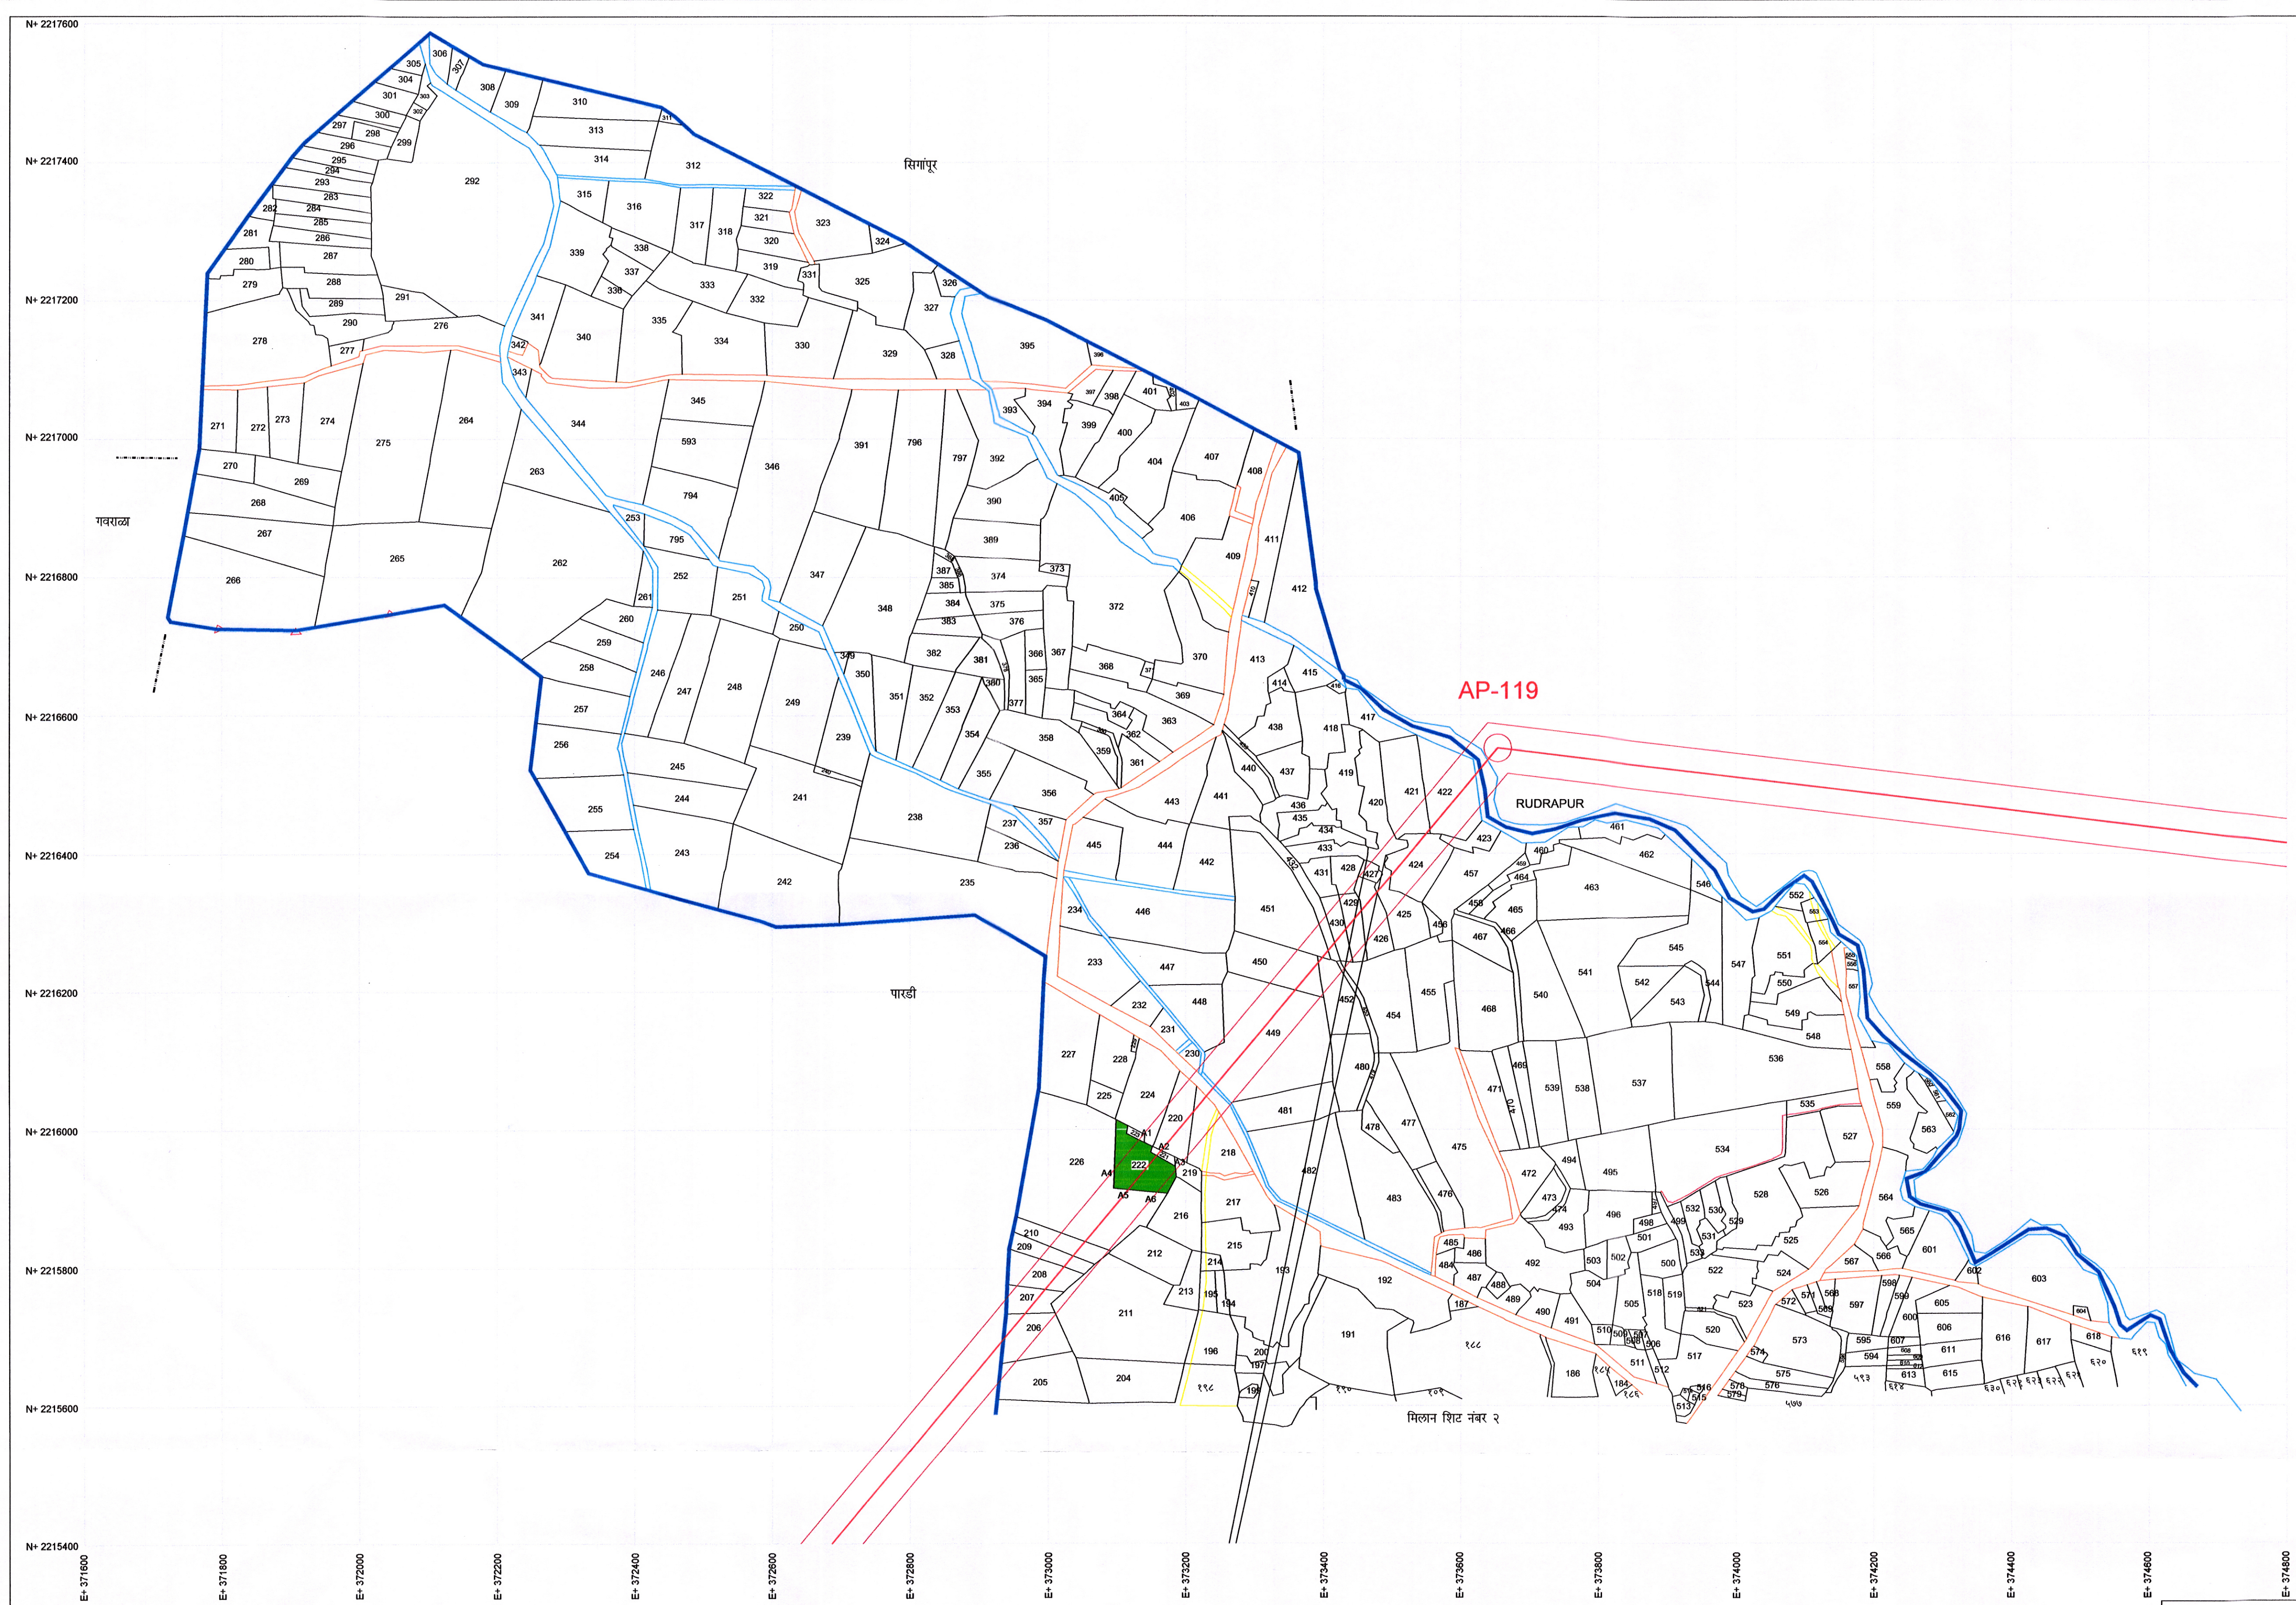

800 KV HVDC RAIGHAR-PUGALUR TRANSMISSION LINE									
FOREST DIVISION :- CHANDRAPUR					DISTRICT :- CHANDRAPUR				
Name of Village	Name of Taluke	Name of Range	Gut No./Survey No.	Complt. No.	Length in (m.)	Width in (m.)	Area in (ha.)	Legal Status of Land	Remarks
Kawathi	Saoli	Chandrapur	222		62.851	69.000	0.434	Zudpi Forest	
Total					62.851		0.434		

POWERGRID CORPORATION OF INDIA LIMITED	
PROJECT NAME :- CONSTRUCTION OF ±800 KV HVDC. RAIGHAR-PUGALUR TRANSMISSION LINE	
VILLAGE MAP : KAWATHI	
SIGNATURE FOR PGCIL	
	 Arun Kumar / अरुण कुमार DGM Powergrid Bramhapur