



MOUZA: ANTARGAON
TOLA
TEHSIL: SAOLI
DIST.: CHANDRAPUR
SCALE: 1:5000

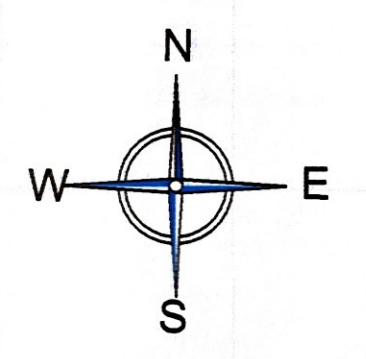

Legend

- A SUR. NO.
- SUR. NO. BOUNDARY
- ±800KV. HVDC. T/L WITH 69.0 M. CORRIDOR
- VILLAGE BOUNDARY
- RF., PF., ZUDPI(UNCLAS) FOREST

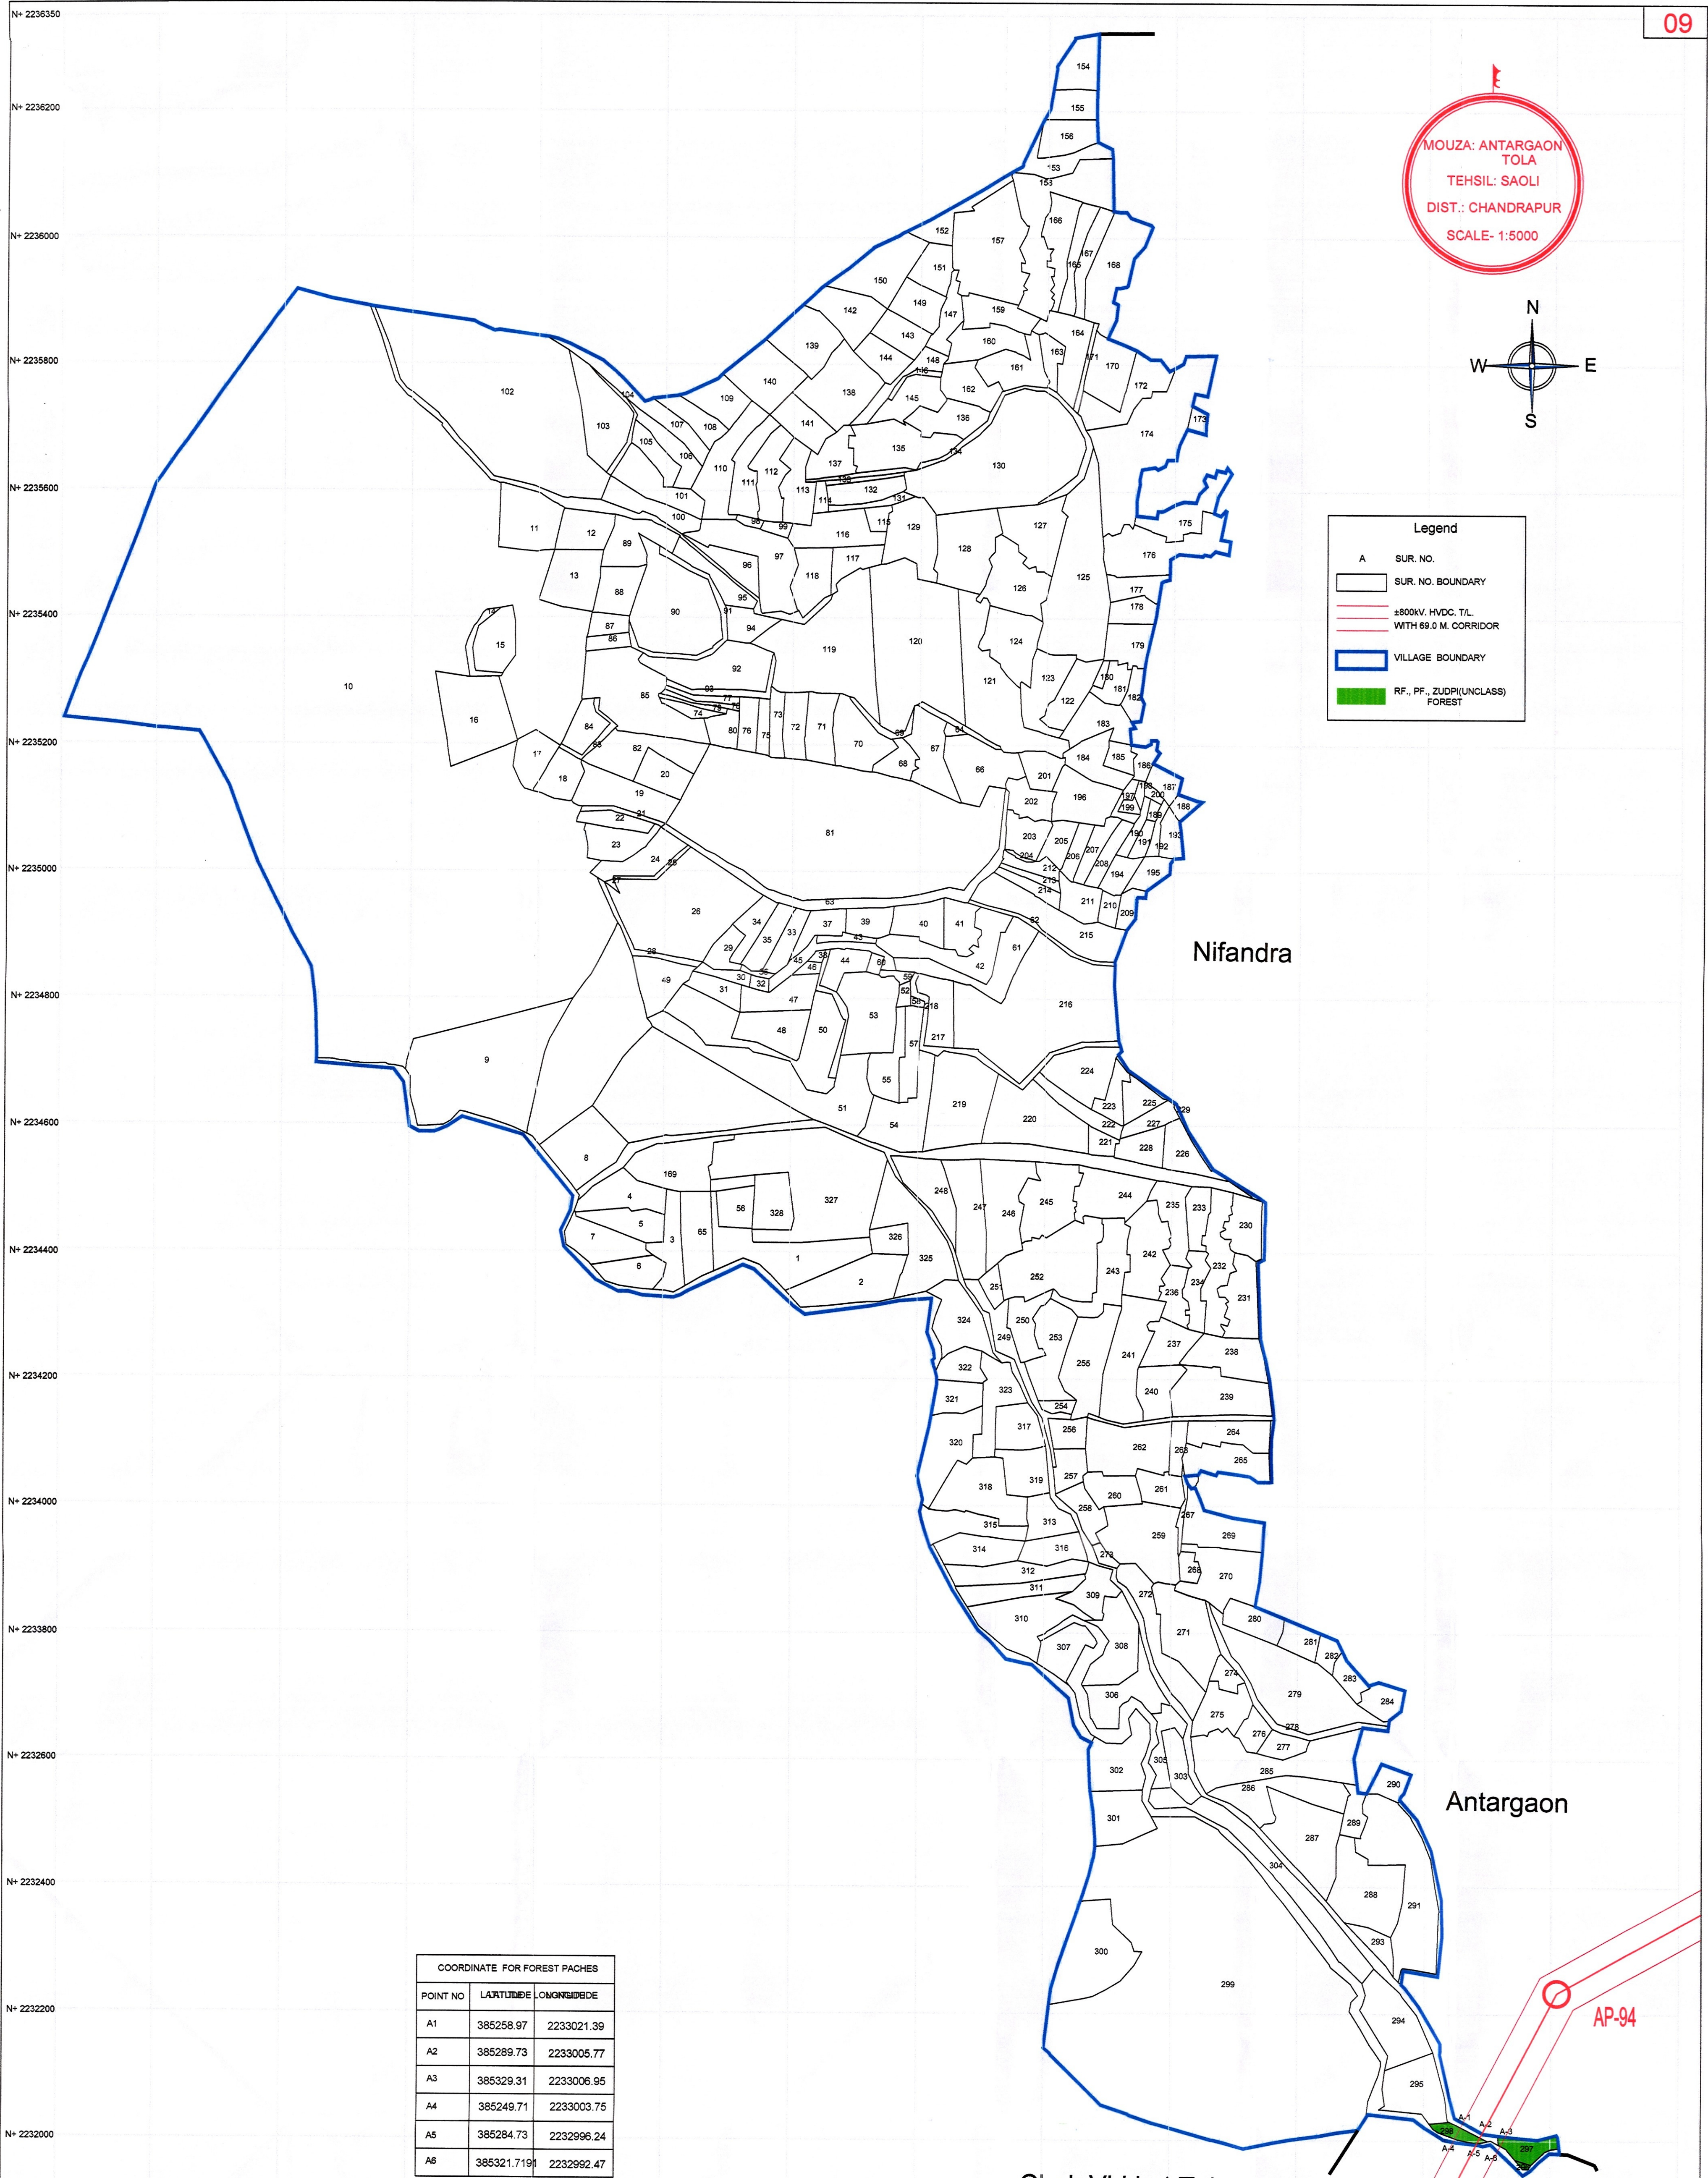

COORDINATE FOR FOREST PACHES			
POINT NO	LATITUDE	LONGITUDE	
A1	385258.97	2233021.39	
A2	385289.73	2233005.77	
A3	385329.31	2233006.95	
A4	385249.71	2233003.75	
A5	385284.73	2232996.24	
A6	385321.7191	2232992.47	

800 KV HVDC RAIGHAR-PUGALUR TRANSMISSION LINE									
FOREST DIVISION :- CHANDRAPUR					DISTRICT :- CHANDRAPUR				
Name of Village	Name of Taluke	Name of Range	Gut No./Survey No.	Comptt. No.	Length in (m.)	Width in (m.)	Area in (ha.)	Legal Status of Land	Remarks
Antargaon Tola	Saoli	Chandrapur	298		10.579	47.873	0.061	Zudip Forest	
			297		16.349	11.200	0.011	Zudip Forest	
			Total		26.928		0.072		

POWERGRID CORPORATION OF INDIA LIMITED	
PROJECT NAME :- CONSTRUCTION OF ±800 KV HVDC RAIGHAR-PUGALUR TRANSMISSION LINE	
VILLAGE MAP : CHIKHLI	
SIGNATURE FOR PGCIL	

Arun Kumar / अरुण कुमार
DSM
Powergrid
Gramhapuri

(A.C. Substation)
Divisional Forest Officer
Chandrapur Division
Chandrapur