
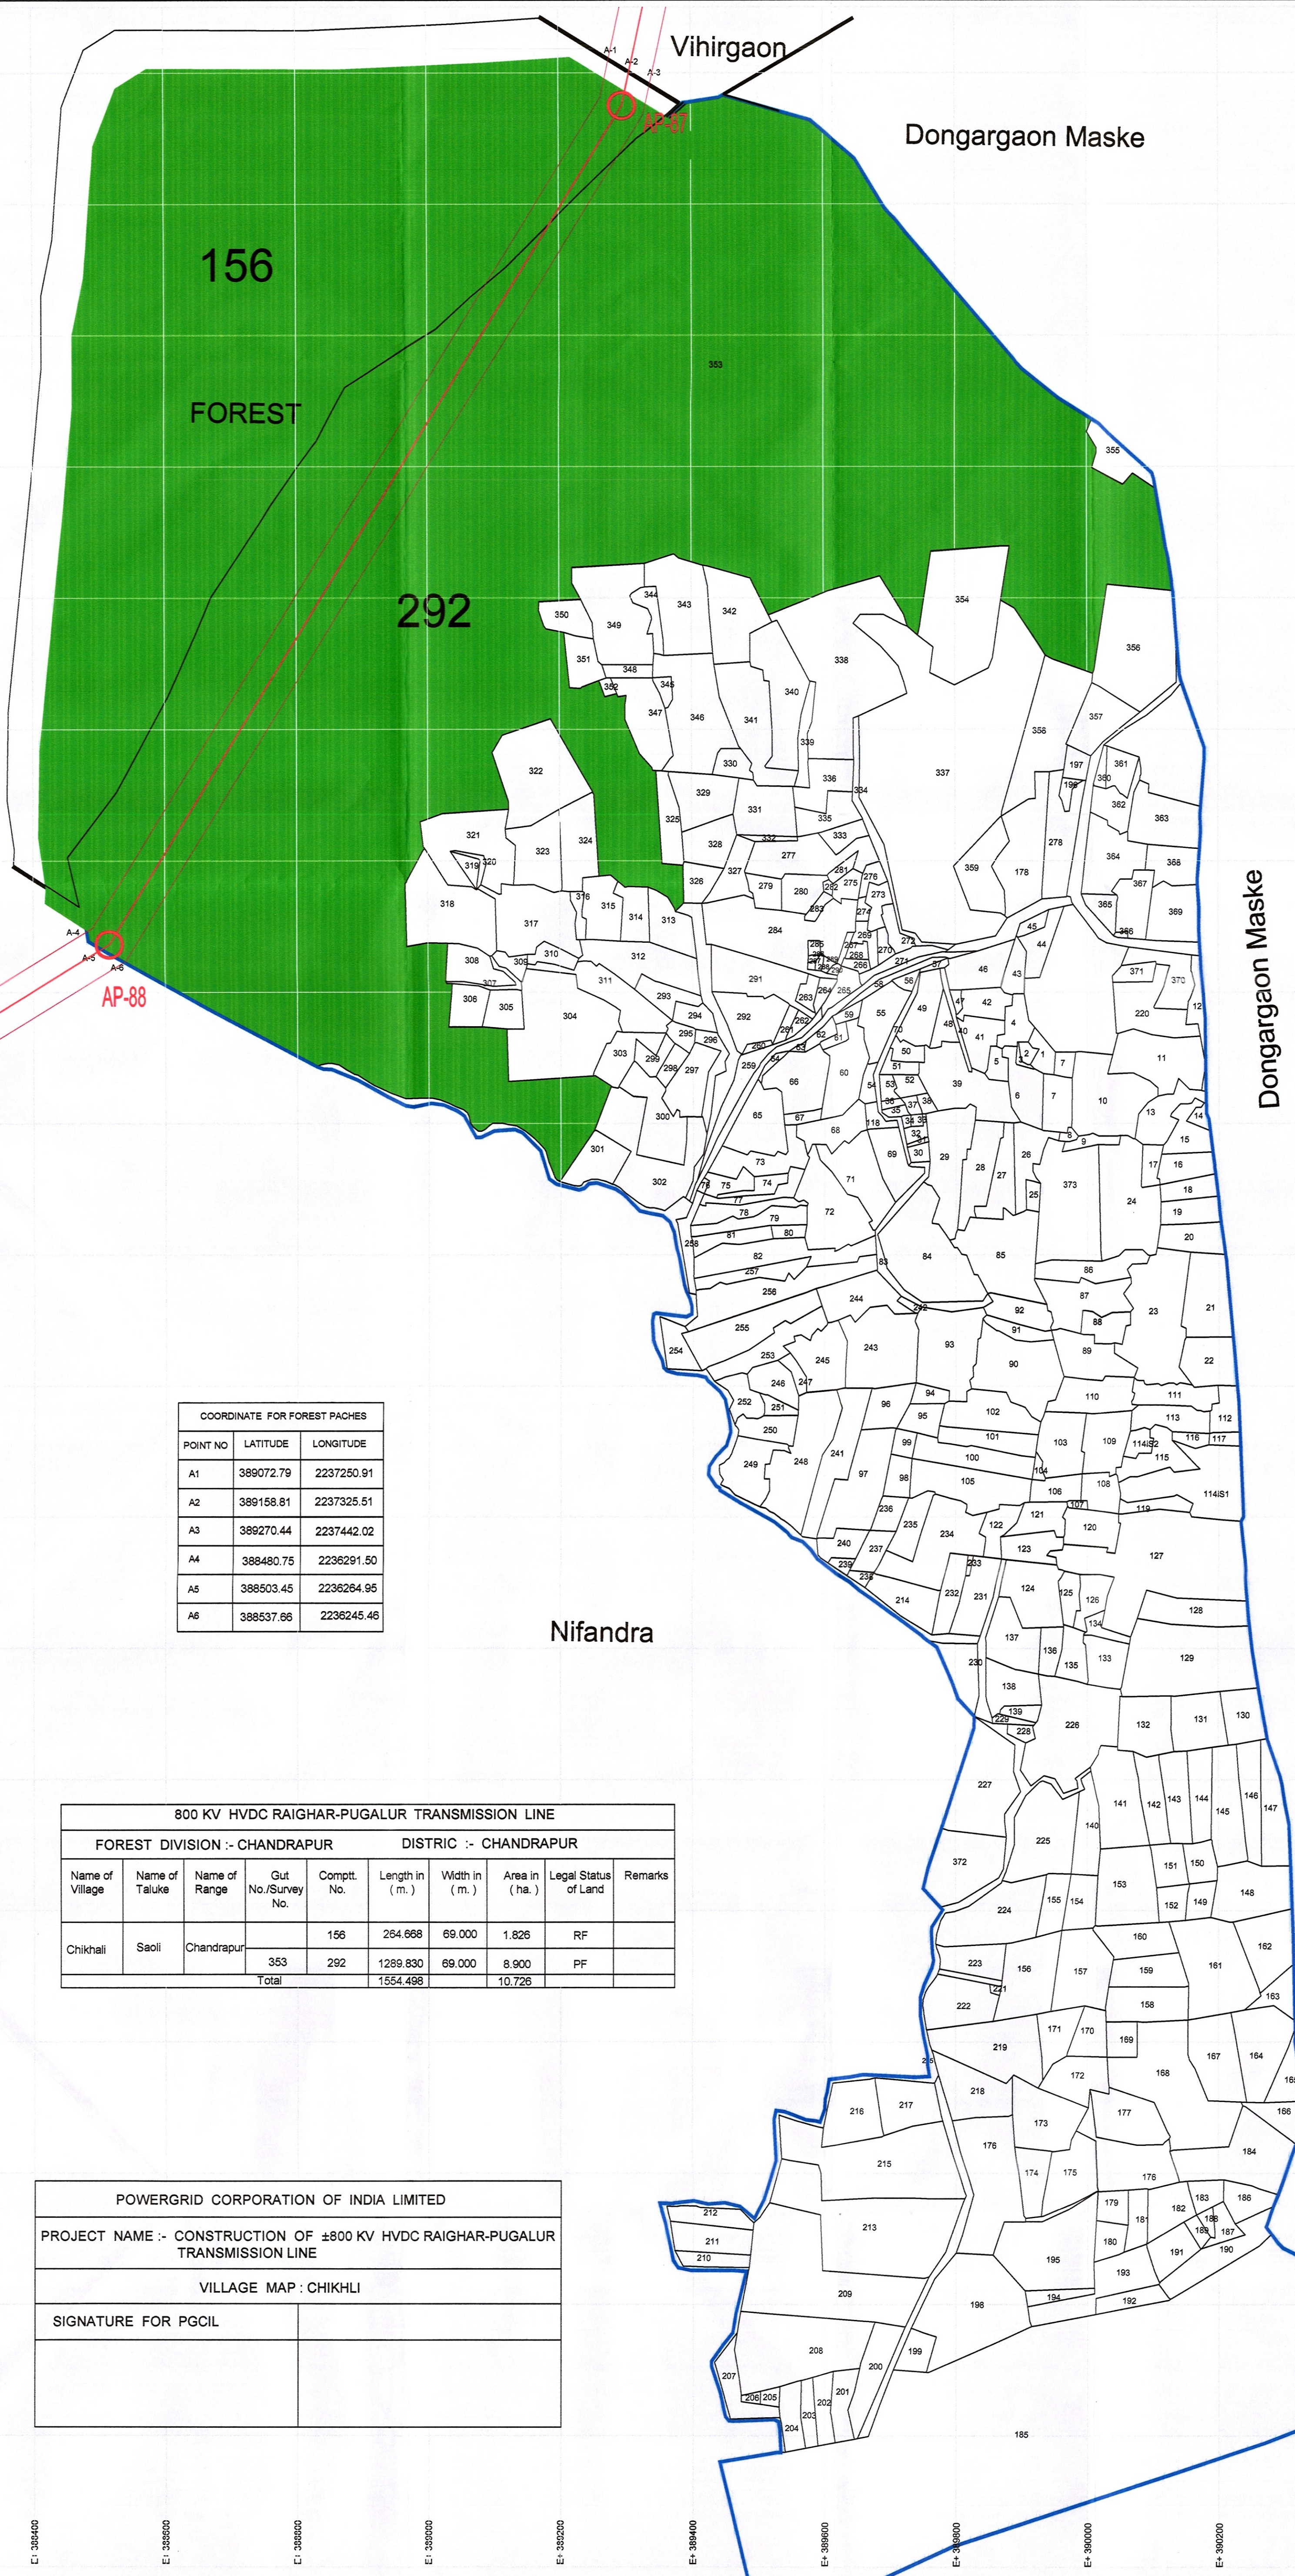


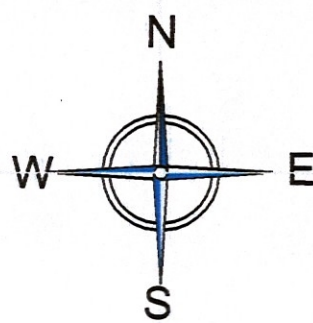

Legend	
A	SUR. NO.
	SUR. NO. BOUNDARY
	±800KV. HVDC. T/L.
	WITH 69.0 M. CORRIDOR
	VILLAGE BOUNDARY
	RF., PF., ZUDPI(UNCLASS) FOREST

COORDINATE FOR FOREST PACHES		
POINT NO	LATITUDE	LONGITUDE
A1	389072.79	2237250.91
A2	389158.81	2237325.51
A3	389270.44	2237442.02
A4	388480.75	2236291.50
A5	388503.45	2236264.95
A6	388537.86	2236245.46

800 KV HVDC RAIGHAR-PUGALUR TRANSMISSION LINE									
FOREST DIVISION :- CHANDRAPUR					DISTRICT :- CHANDRAPUR				
Name of Village	Name of Taluke	Name of Range	Gut No./Survey No.	Comptt. No.	Length in (m.)	Width in (m.)	Area in (ha.)	Legal Status of Land	Remarks
Chikhali	Saoli	Chandrapur	353	156	254.668	69.000	1.826	RF	
			292	292	1289.830	69.000	8.900	PF	
Total					1554.498		10.726		

POWERGRID CORPORATION OF INDIA LIMITED	
PROJECT NAME :- CONSTRUCTION OF ±800 KV HVDC RAIGHAR-PUGALUR TRANSMISSION LINE	
VILLAGE MAP : CHIKHLI	
SIGNATURE FOR PGCIL	

(A. C. Sankharya)
Divisional Forest Officer
Chandrapur Division
Chandrapur

Pran Kuma : भूकण कृष्ण
DGM : डी.जी.एम.
Powergrid : पावरग्रिड
Gramapuri : ग्रामपुरी