


NAME OF SUBDIVISION :- AEn (04M) , JdVVN Ltd, SOJAT ROAD

NAME OF 33/11 KV GSS :- BINJA GUDA

NAME OF 11 KV FEEDER :- KHODIA

SINGLE LINE DIAGRAM (SATRUNGIA TO LAKHA KA KHET)

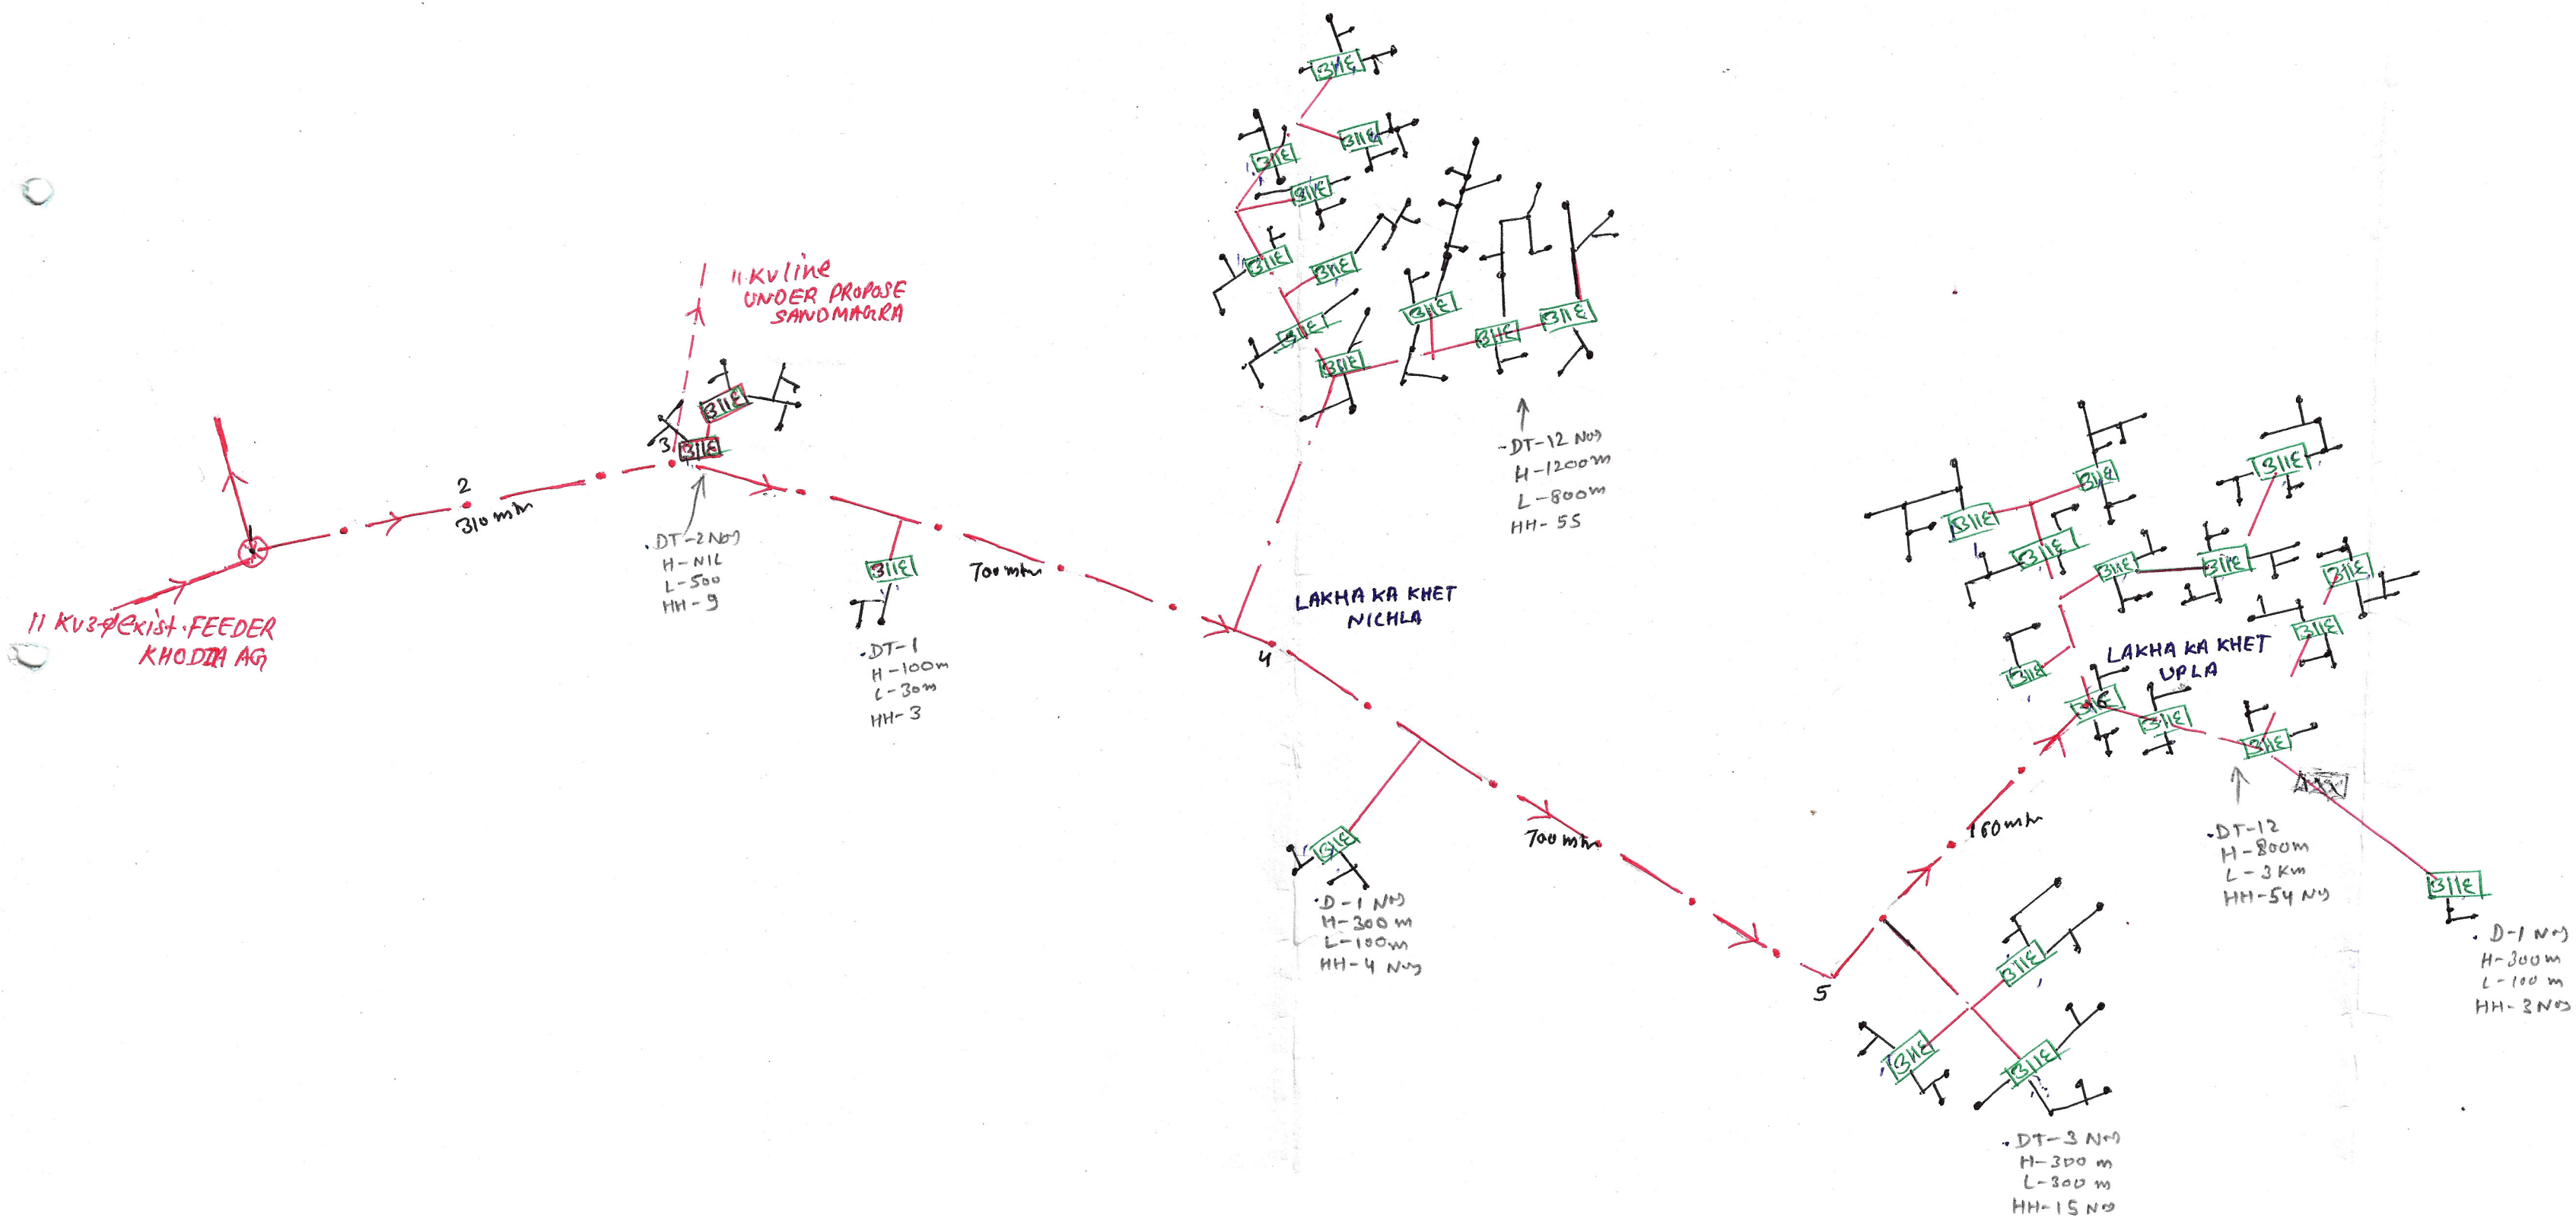

EXECUTIVE ENGINEER(04M)

JdVVN Ltd, SOJAT CITY

ASISTENT ENGINEER(04M)

JdVVN Ltd, SOJAT ROAD

JUNIOR ENGINEER(04M)


JdVVN Ltd, BAGRINAGAR

NAME OF SUBDIVISION :- AEn (O&M), Jdvvnltl SOJAT ROAD

NAME OF 33/11 KV GSS :- BINJA GUDA

NAME OF 11 KV FEEDER :- KHODIA

SINGLE LINE DIAGRAM (SATRUNGIA TO KHEJDI KA BALA VIA SANDMAGRA)

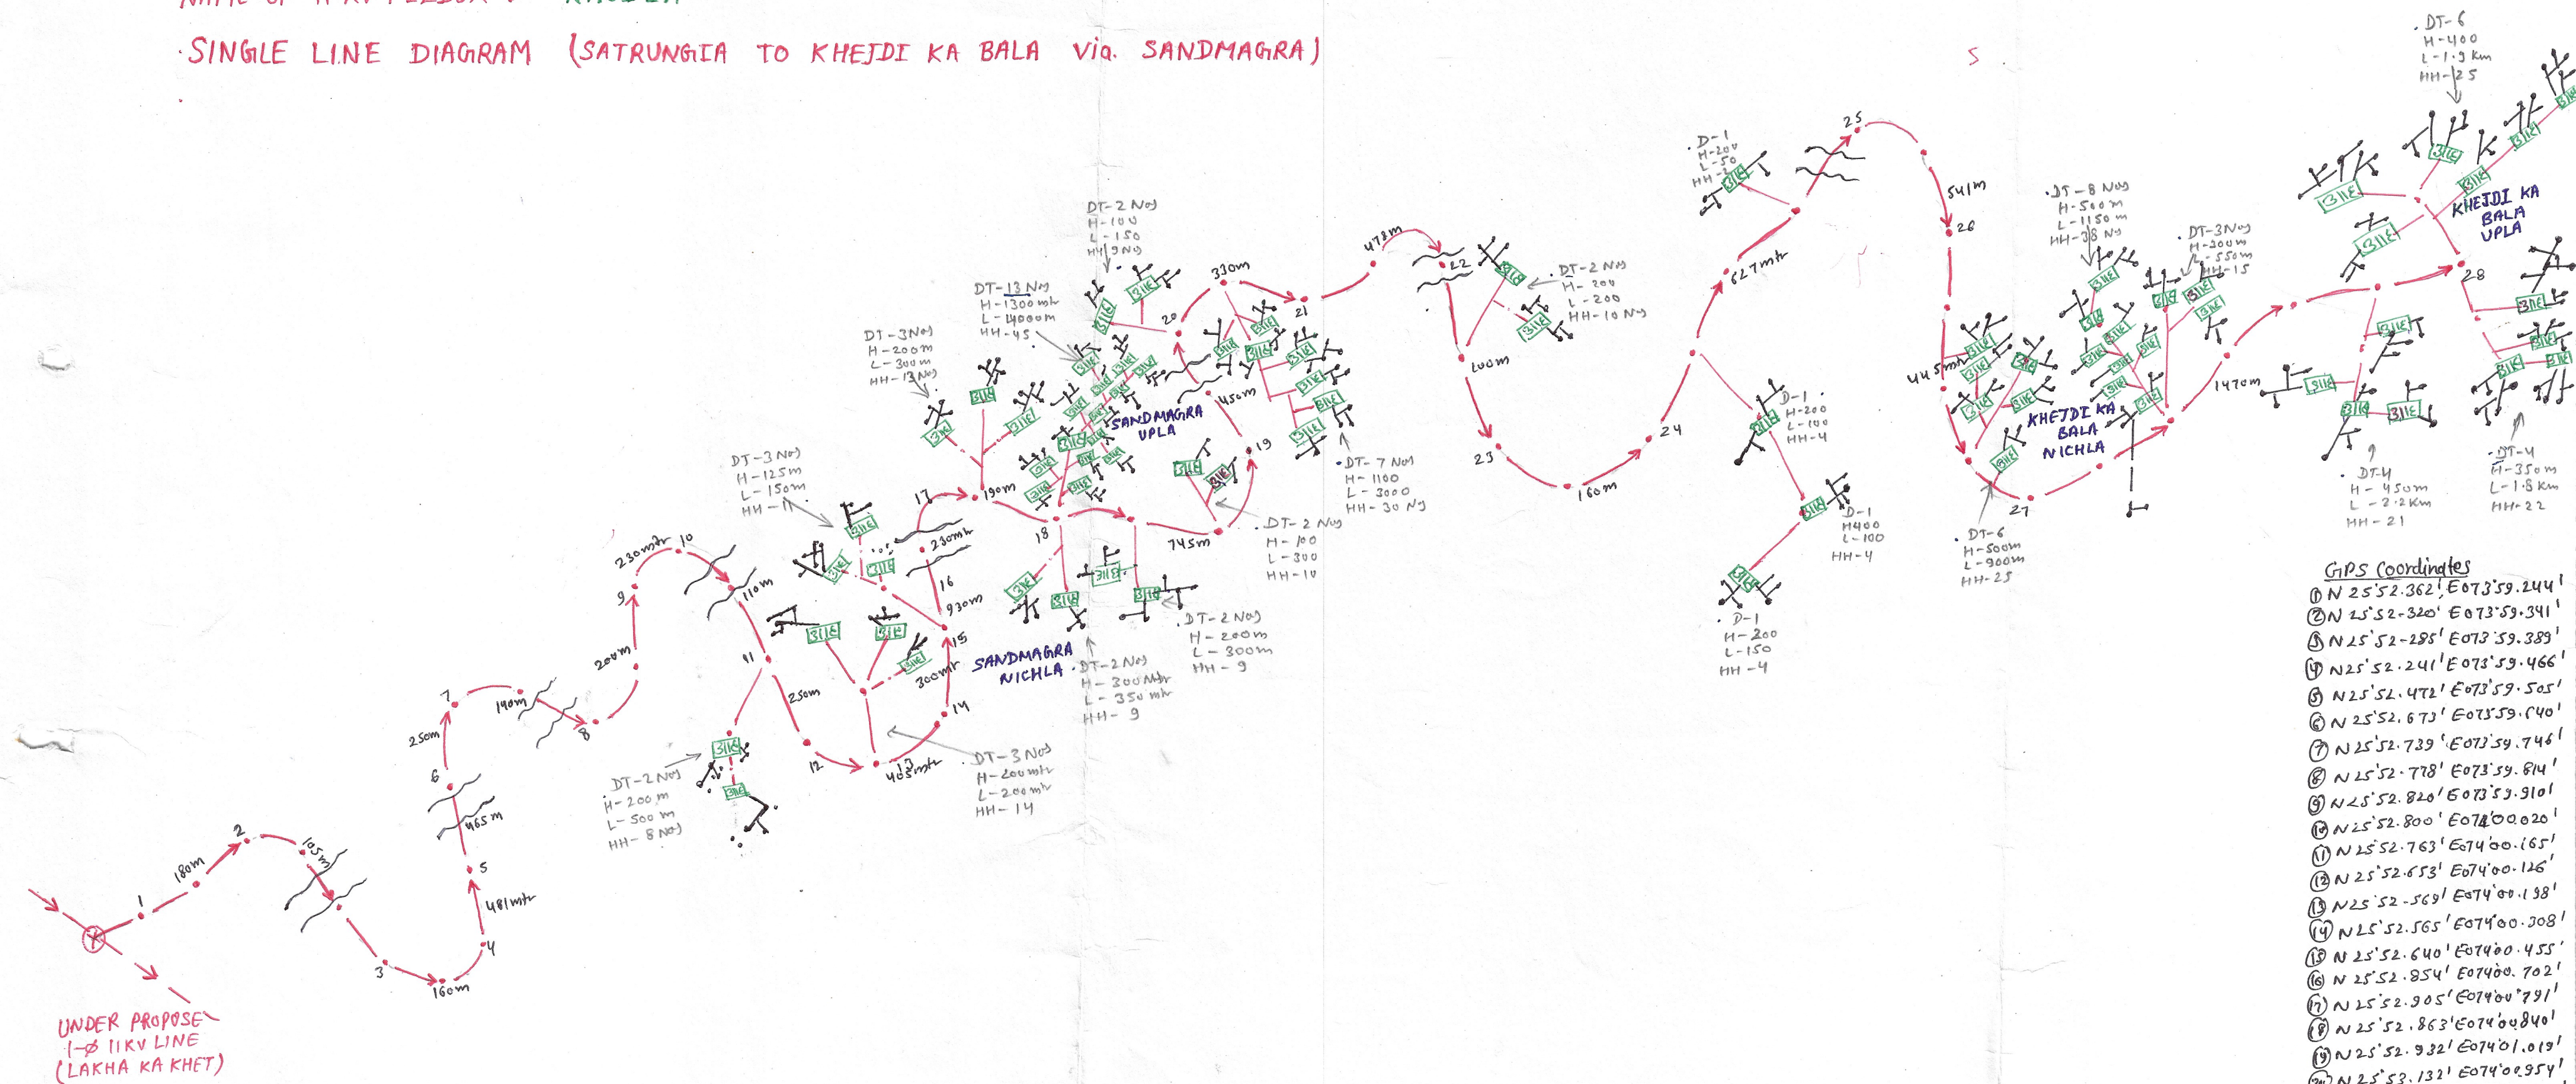

#### GIPS Coordinates

- ① N 25° 52' 362" E 073° 59' 244"
- ② N 25° 52' 320" E 073° 59' 341"
- ③ N 25° 52' 285" E 073° 59' 389"
- ④ N 25° 52' 241" E 073° 59' 466"
- ⑤ N 25° 52' 472" E 073° 59' 505"
- ⑥ N 25° 52' 673" E 073° 59' 540"
- ⑦ N 25° 52' 739" E 073° 59' 746"
- ⑧ N 25° 52' 778" E 073° 59' 814"
- ⑨ N 25° 52' 820" E 073° 59' 910"
- ⑩ N 25° 52' 800" E 074° 00' 020"
- ⑪ N 25° 52' 763" E 074° 00' 165"
- ⑫ N 25° 52' 653" E 074° 00' 126"
- ⑬ N 25° 52' 569" E 074° 00' 138"
- ⑭ N 25° 52' 565" E 074° 00' 208"
- ⑮ N 25° 52' 640" E 074° 00' 455"
- ⑯ N 25° 52' 854" E 074° 00' 702"
- ⑰ N 25° 52' 905" E 074° 00' 791"
- ⑱ N 25° 52' 863" E 074° 00' 840"
- ⑲ N 25° 52' 932" E 074° 01' 019"
- ⑳ N 25° 53' 132" E 074° 00' 954"
- ㉑ N 25° 53' 124" E 074° 01' 129"
- ㉒ N 25° 52' 081" E 074° 01' 360"
- ㉓ N 25° 53' 104" E 074° 01' 378"
- ㉔ N 25° 53' 061" E 074° 01' 454"
- ㉕ N 25° 52' 832" E 074° 01' 685"
- ㉖ N 25° 52' 915" E 074° 01' 937"
- ㉗ N 25° 52' 924" E 074° 02' 163"
- ㉘ N 25° 53' 605" E 074° 02' 566"

EXECUTIVE ENGINEER (O&M)  
Jdvvnltl, SOJAT CITY

ASISTENT ENGINEER (O&M)  
Jdvvnltl, SOJAT ROAD

JUNIOR ENGINEER (O&M)  
Jdvvnltl, BAGRINAGAR